



FIRST FLOOR PLAN




PECK FLANNERY GREAM WARREN
ARCHITECTS, LLC
112 North Main Street Elizabethtown, Kentucky 42701



PROJECT NO. 2011-01
DATE: FEB. 14, 2011
DRAWN BY: JPT
CHECKED BY: JPT
DESIGNED BY: JPT
© 2011 ALL RIGHTS RESERVED

AREA 'A' PARTIAL FIRST FLOOR PLAN
2011 RENOVATIONS VINE GROVE ELEM.
HARDIN COUNTY SCHOOL BOARD
309 FIRST STREET VINE GROVE, KENTUCKY

A1.1

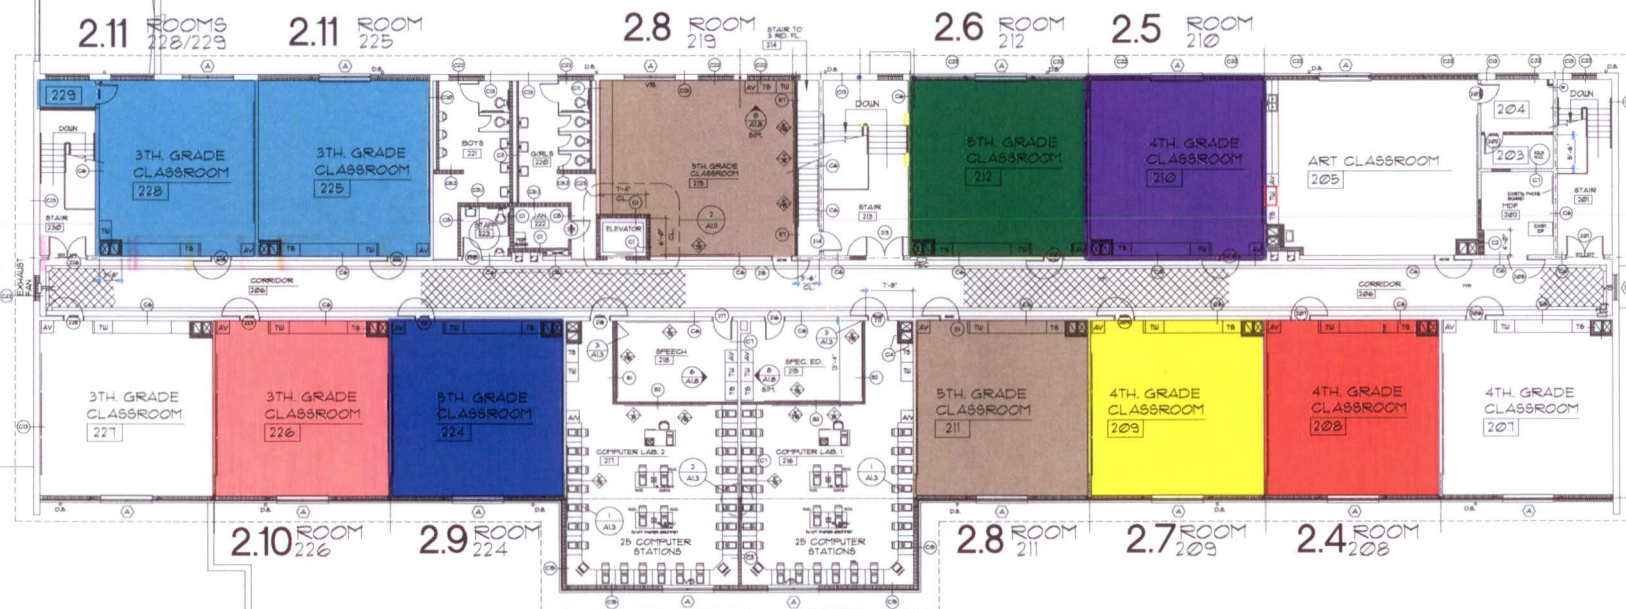

SECOND FLOOR PLAN



PECK FLANNERY GREAM WARREN
ARCHITECTS, LLC
112 North Main Street
Elizabethtown, Kentucky 40121



PROJECT NO. 021
DATE: FEBRUARY 14, 2011
DRAWN BY: JPM
CHECKED BY: JCS
REVISION DATE:
© 2011 ALL RIGHTS RESERVED

ENLARGED SECOND FLOOR PLAN
2011 RENOVATIONS VINE GROVE ELEM. HARDIN COUNTY SCHOOL BOARD 309 FIRST STREET VINE GROVE, KENTUCKY

A13