



Peck Flannery Gream Warren Architects, LLC

112 North Main St.
Phone: 270-765-2147

Elizabethtown, Kentucky 42701
Fax: 270-765-2148

April 13, 2012

Nannette Johnston
Hardin County Board of Education
65 W.A. Jenkins Rd.
Elizabethtown, KY 42701

RE: April 2012
Hardin County Schools
(Report of Projects in Progress)

Dear Nannette:

Please consider the following as a report on projects which our firm is presently providing Architecture/Engineering services. I have two action items for board review/approval (Central Hardin Phase III HVAC Renovations bids and North Hardin High School construction documents).

1. NORTH HARDIN HIGH SCHOOL – PHASE 5
The North end tennis courts and all court lighting are complete. The two South end tennis courts and completion of landscaping work are to be addressed pending appropriate weather.
2. JOHN HARDIN HIGH SCHOOL - Baseball/Softball Restroom/Concession Facility
Items remaining this project consist of ...
 - 2.1 Suitable growth of grass; at this date the grass is not suitable for acceptance.
 - 2.2 Completion of closeout documents.
3. RENOVATIONS OF VINE GROVE ELEMENTARY SCHOOL
Phase 2.8 renovation work in classrooms is in progress and is scheduled for turn over to the school on April 25. Attached are colored drawings showing phases 2.9 to 2.11. Those areas not colored have been addressed but in most cases require additional and/or remedial work to be performed this coming summer.

The present schedule is a two week turn around of two classrooms each phase, this then would project a June 6 completion of Phase 2 classroom work.

Additionally work has begun on the Kitchen addition which was originally scheduled for Phase 3 (summer of 2012).

4. CENTRAL HARDIN HIGH SCHOOL PHASE III HVAC RENOVATIONS
Approval of bids is requested for this project under action items.
5. NORTH HARDIN PHASE 6
Approval of construction documents is requested for this project under action items.


Please give me a call if you have questions regarding this report.

Sincerely,

A handwritten signature in black ink, appearing to read 'Larry Gream', with a stylized, cursive script.

Larry Gream

C: Gary Milby
David Wyatt

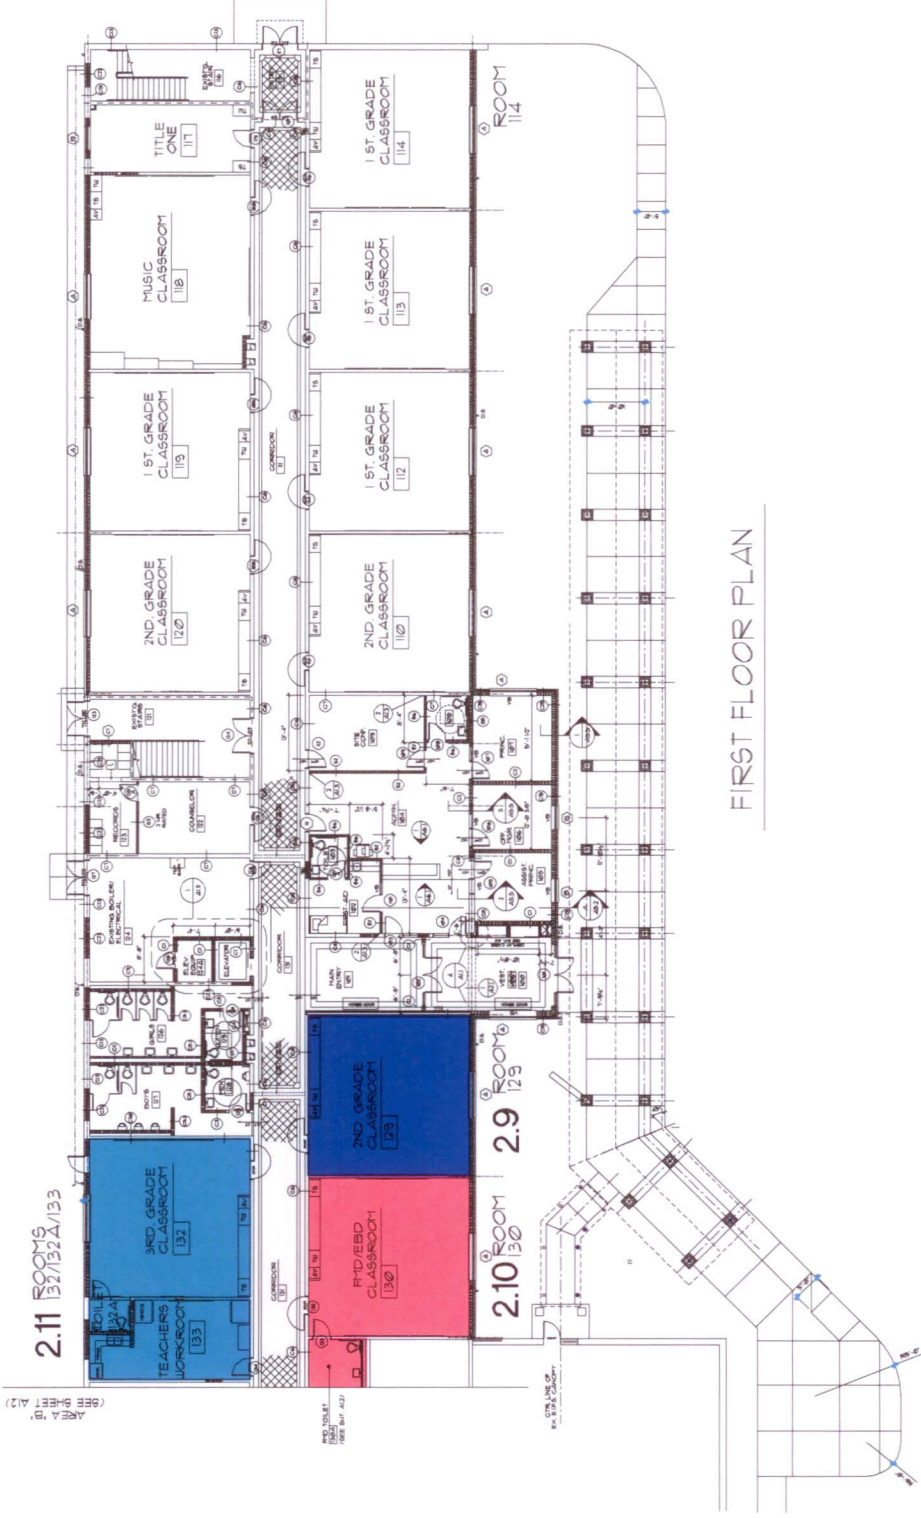

FIRST FLOOR PLAN

2.11 ROOMS
132/132A/133
AREA "B"
(SEE SHEET A1.2)




PECK FLANNERY GREAM WARREN
ARCHITECTS, LLC
12121 KENT WOOD STREET
EVANSVILLE, KENTUCKY 47710

PROJECT NO. 2011-001
SHEET NO. A1.1
DATE: 08/11/11
BY: JFW
CHECKED BY: JFW
APPROVED BY: JFW

AREA "A" PARTIAL FIRST FLOOR PLAN
2011 RENOVATIONS VINE GROVE ELEM.
HARDIN COUNTY SCHOOL BOARD
VINE GROVE, KENTUCKY
308 FIRST STREET

A1.1

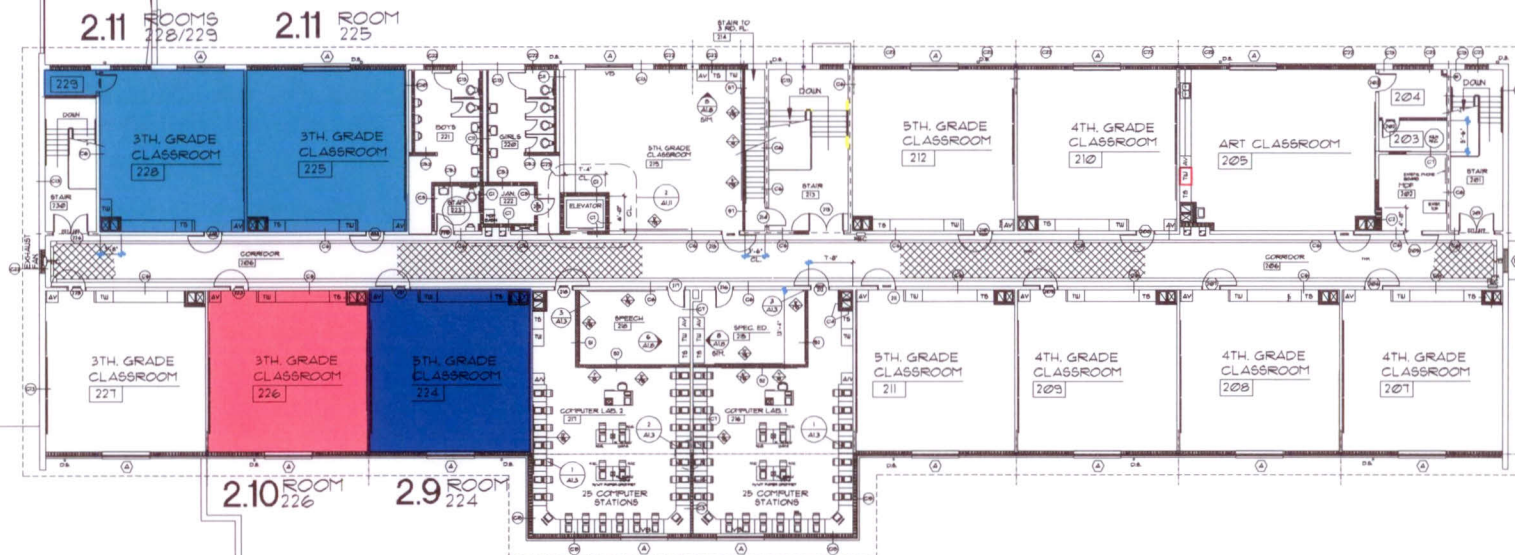

SECOND FLOOR PLAN



PECK FLANNERY GREAM WARREN
ARCHITECTS, LLC
112 North Main Street Elizabethtown, Kentucky 40121



PROJECT NO.	201T RENOVATIONS VINE GROVE ELEM.
DATE: 01/14/2014	
DRAWN BY: JFW	
CHECKED BY: JFW	
DATE: 01/14/2014	
SCALE: AS SHOWN	

ENLARGED SECOND FLOOR PLAN
201T RENOVATIONS VINE GROVE ELEM.
HARDIN COUNTY SCHOOL BOARD
208 FIRST STREET
VINE GROVE, KENTUCKY

A1.3