


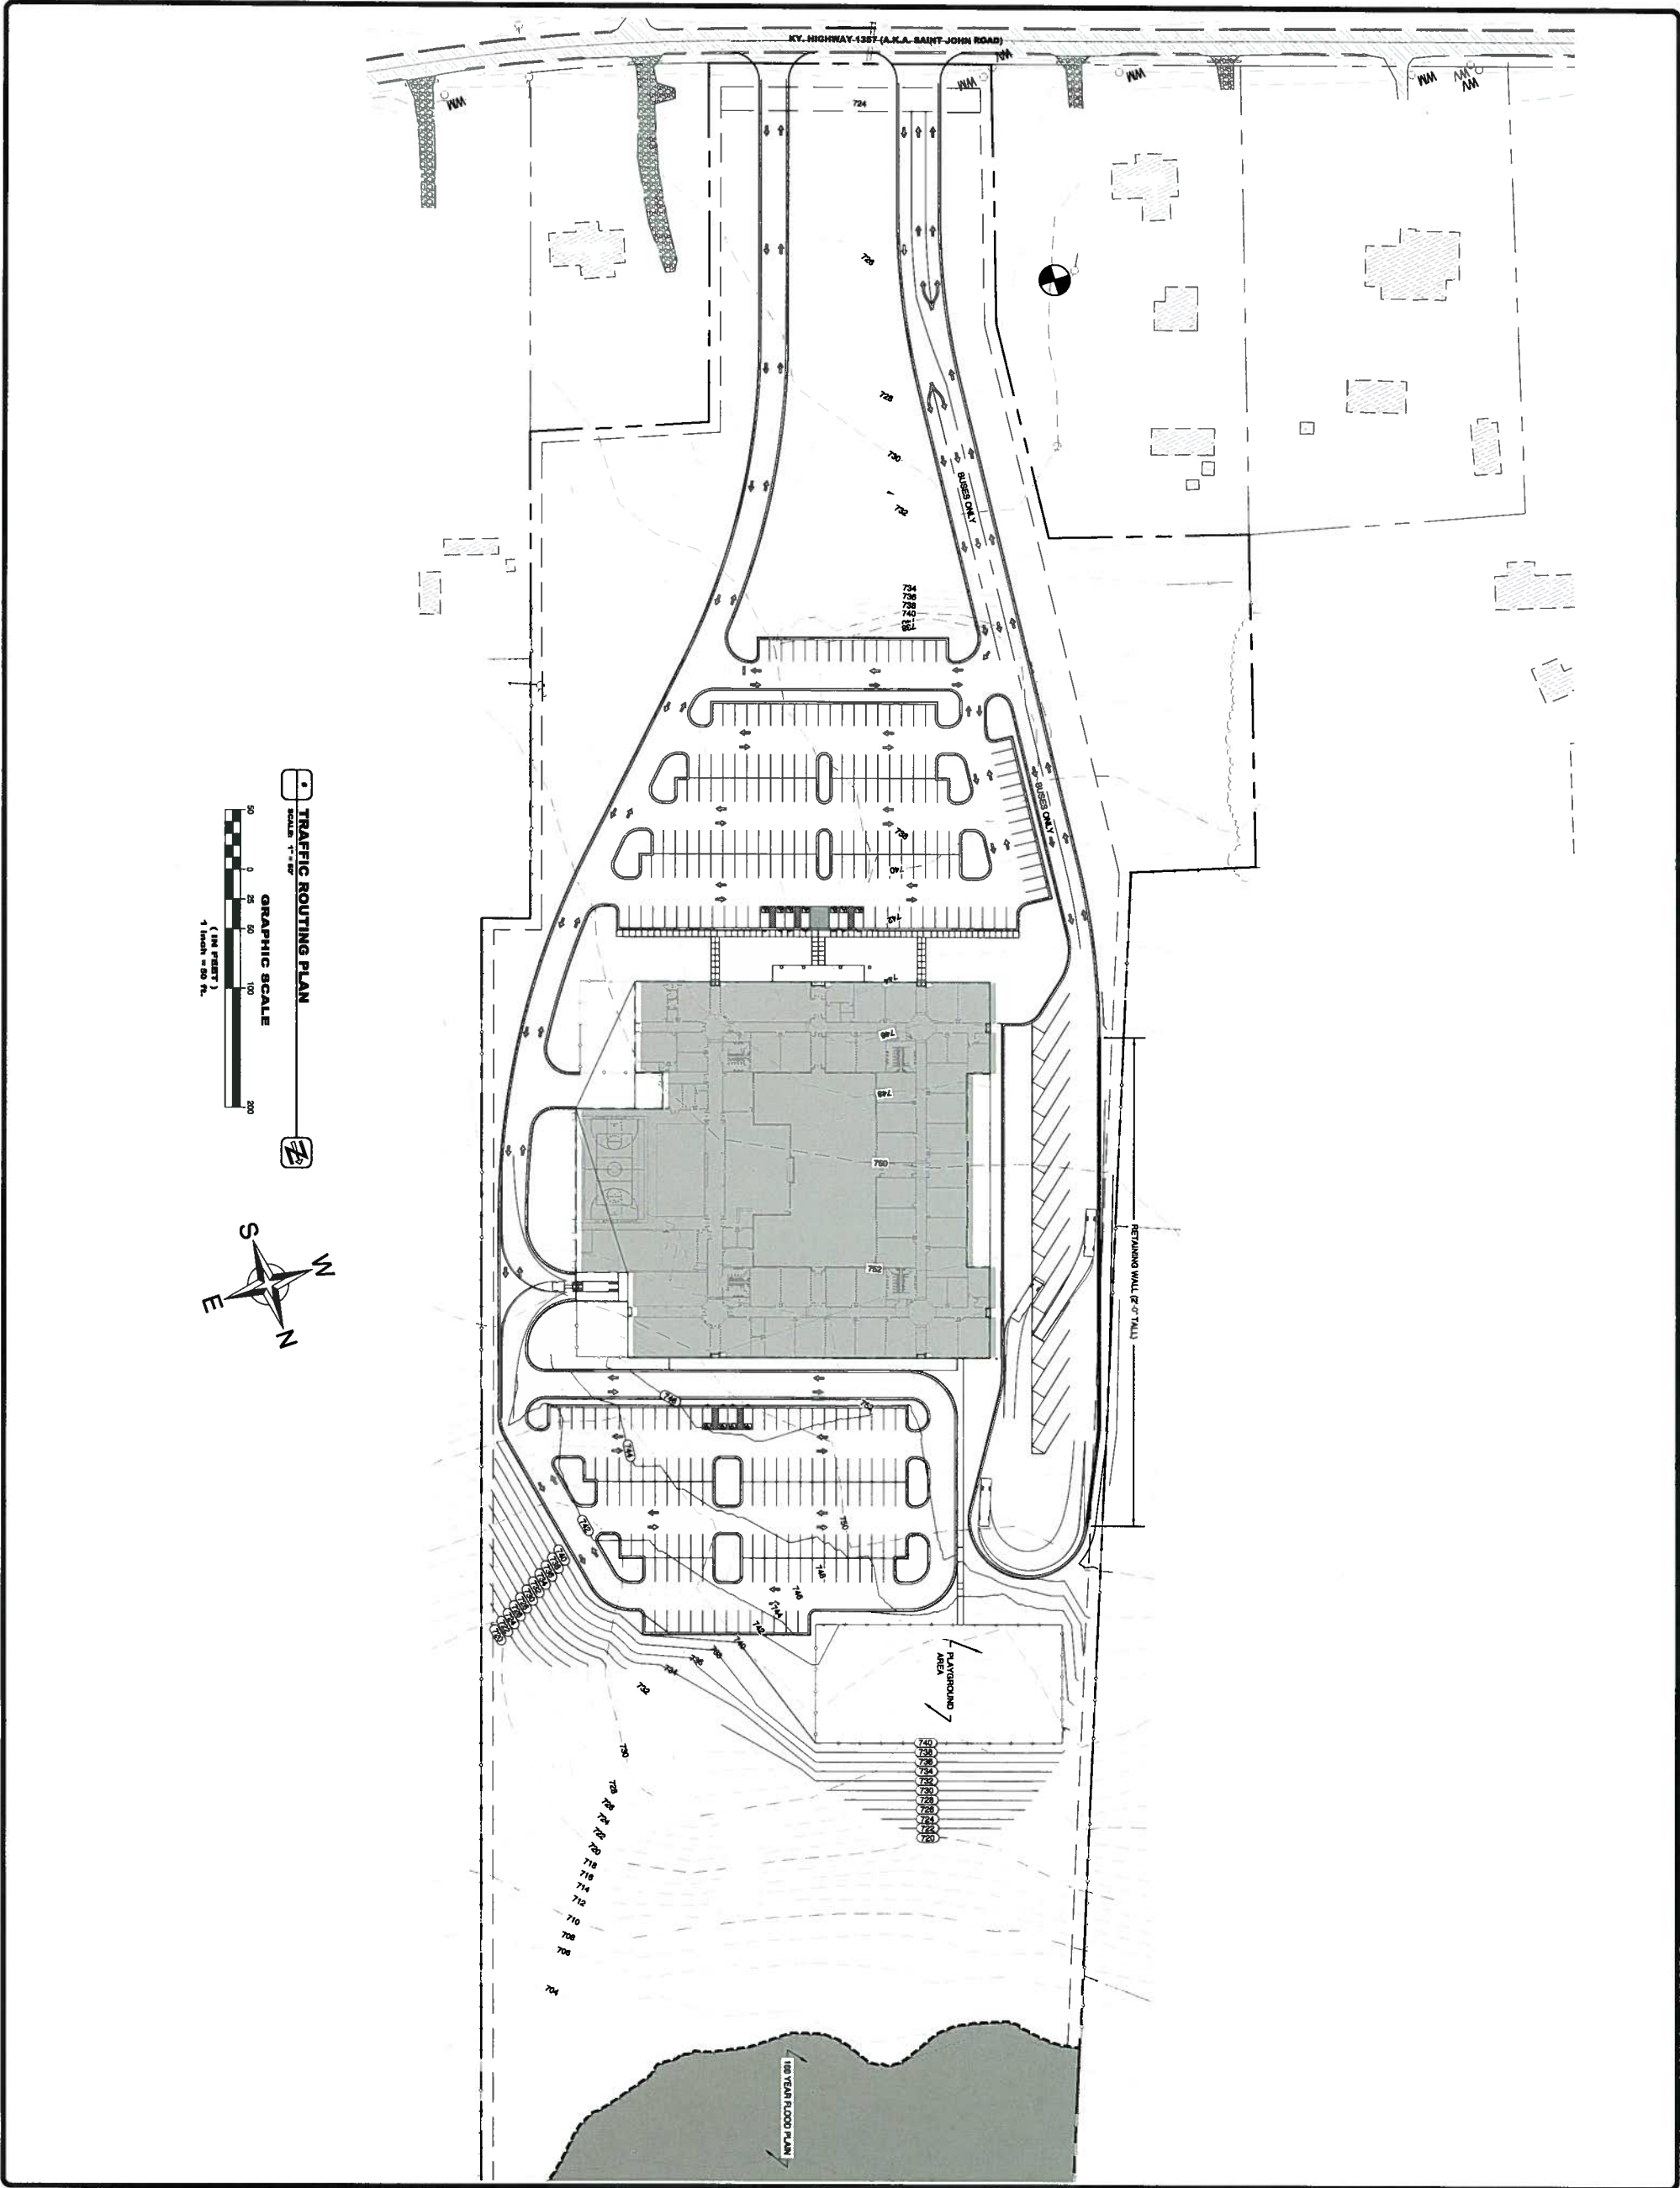

SHEET

TRAFFIC ROUTING PLAN

BURKHEAD ELEMENTARY SCHOOL
1308 SAINT JOHN ROAD
ELIZABETHTOWN, (HARDIN CO.) KENTUCKY 42701

HARDIN COUNTY SCHOOLS, GC BURKHEAD ELEMENTARY



BACON | FARMER | WORKMAN

ENGINEERING & TESTING, INC.

600 SOUTH 17th STREET
PHILADELPHIA, PA 19104
PHONE: (215) 438-1886

401 NORTH COURT STREET
MARTIN, LA 70656
PHONE: (504) 887-5195

1215 GULFVIEW DRIVE
MURFREESBORO, TN 37055
PHONE: (615) 762-7257

www.bfmengineering.com

COPYRIGHT © 2011 BACON FARMER WORKMAN ENGINEERING & TESTING, INC.


PROJECT NO.: 13038

DATE: 8/14/11

DRAWN BY: BAK

CHECKED BY: KDM

REV.	DESCRIPTION	BY	DATE
1			
2			
3			
4			

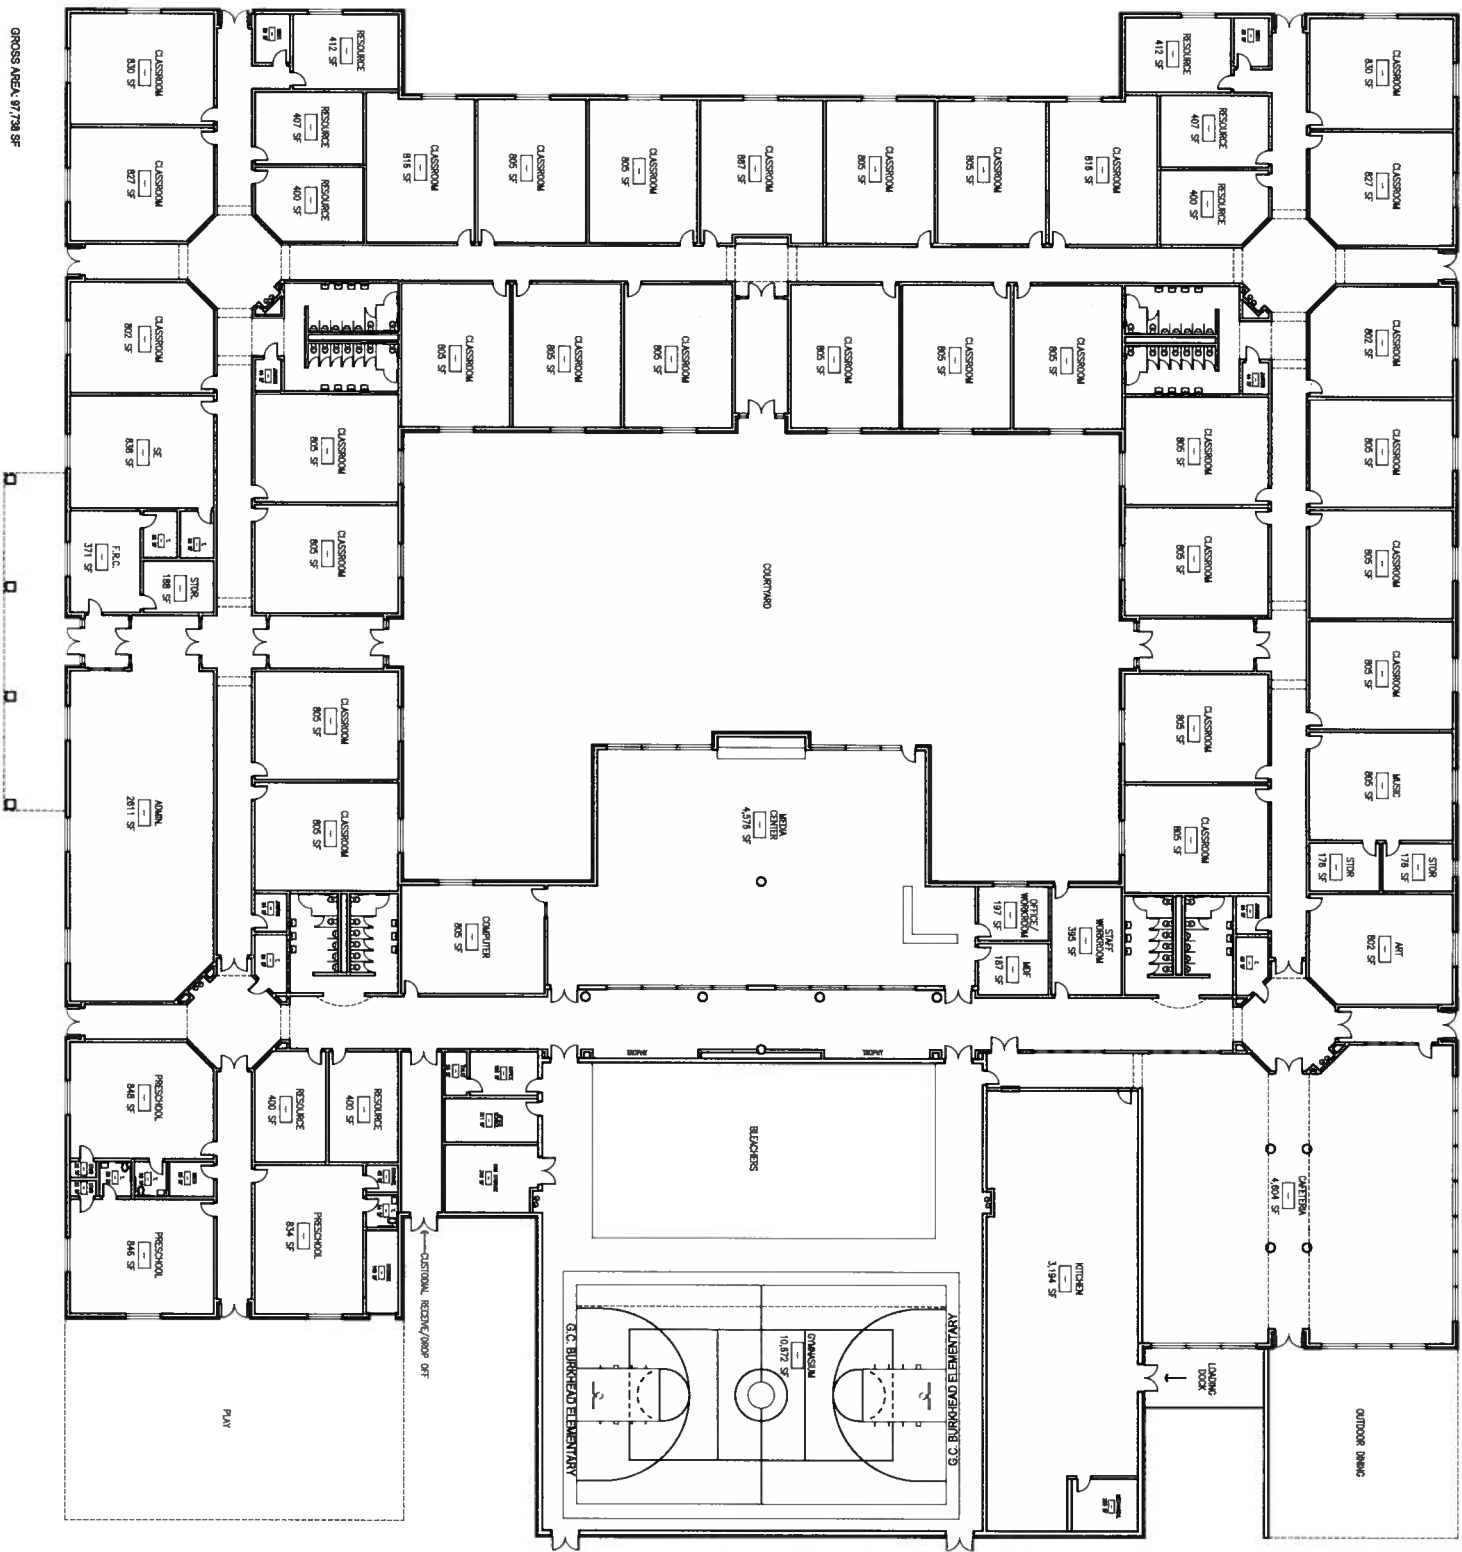

FLOOR PLAN

SHEET NUMBER	JOB NO. 1284
	DATE 06.03.2013
	PRODUCED BY: MG
	NOTES:

3399 Tates Creek Road, suite 250
Lexington, KY 40502
ph:859.559.0204 fax:859.559.0253
www.murphygraves.com
© COPYRIGHT 2011

m+g

MURPHY·GRAVES

ARCHITECTS

FIRST FLOOR PLAN

G.C. BURKHEAD
ELEMENTARY SCHOOL