


100% DESIGN
DEVELOPMENT

RKHEAD ELEMENTARY SCHOOL
1323 Saint John Road
Elizabethtown, KY 42701

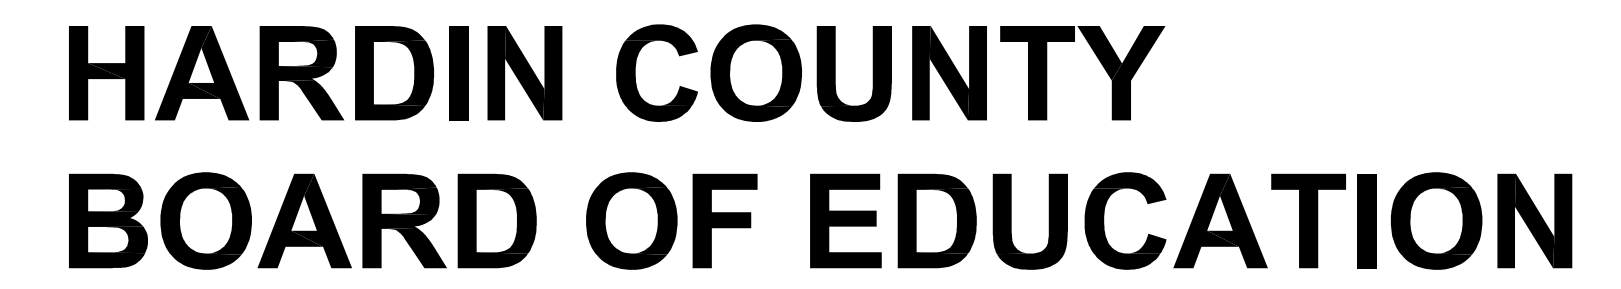

Suzanne Broadwater
John Emary
Mike Kinney
Kay Sharon
Charlie Wise

July 15, 2013

created & developed for use on & in connection w/ the specified project.

None of this information shall be used by or disclosed to any person or entity for any reason whatsoever w/out the permission of Murphy+Graves Architects.


Written dimensions shall have precedence over scale dimensions. Contractor shall verify all dimensions with dimensions indicated on drawings. No liability shall be assumed by the architect for any variation from the dimensions & conditions shown by these drawings.

Reproductions hereof is a criminal offense under 18 U.S.C. Sec. 506. Unauthorized disclosure may constitute trade secret & other laws. Misappropriation in violation of I.C. 24-2-3-1 ET. SEC. & other laws.

Drawn by	MWS	Checked by	Checker	DATE
				


COVER SHEET

CVR

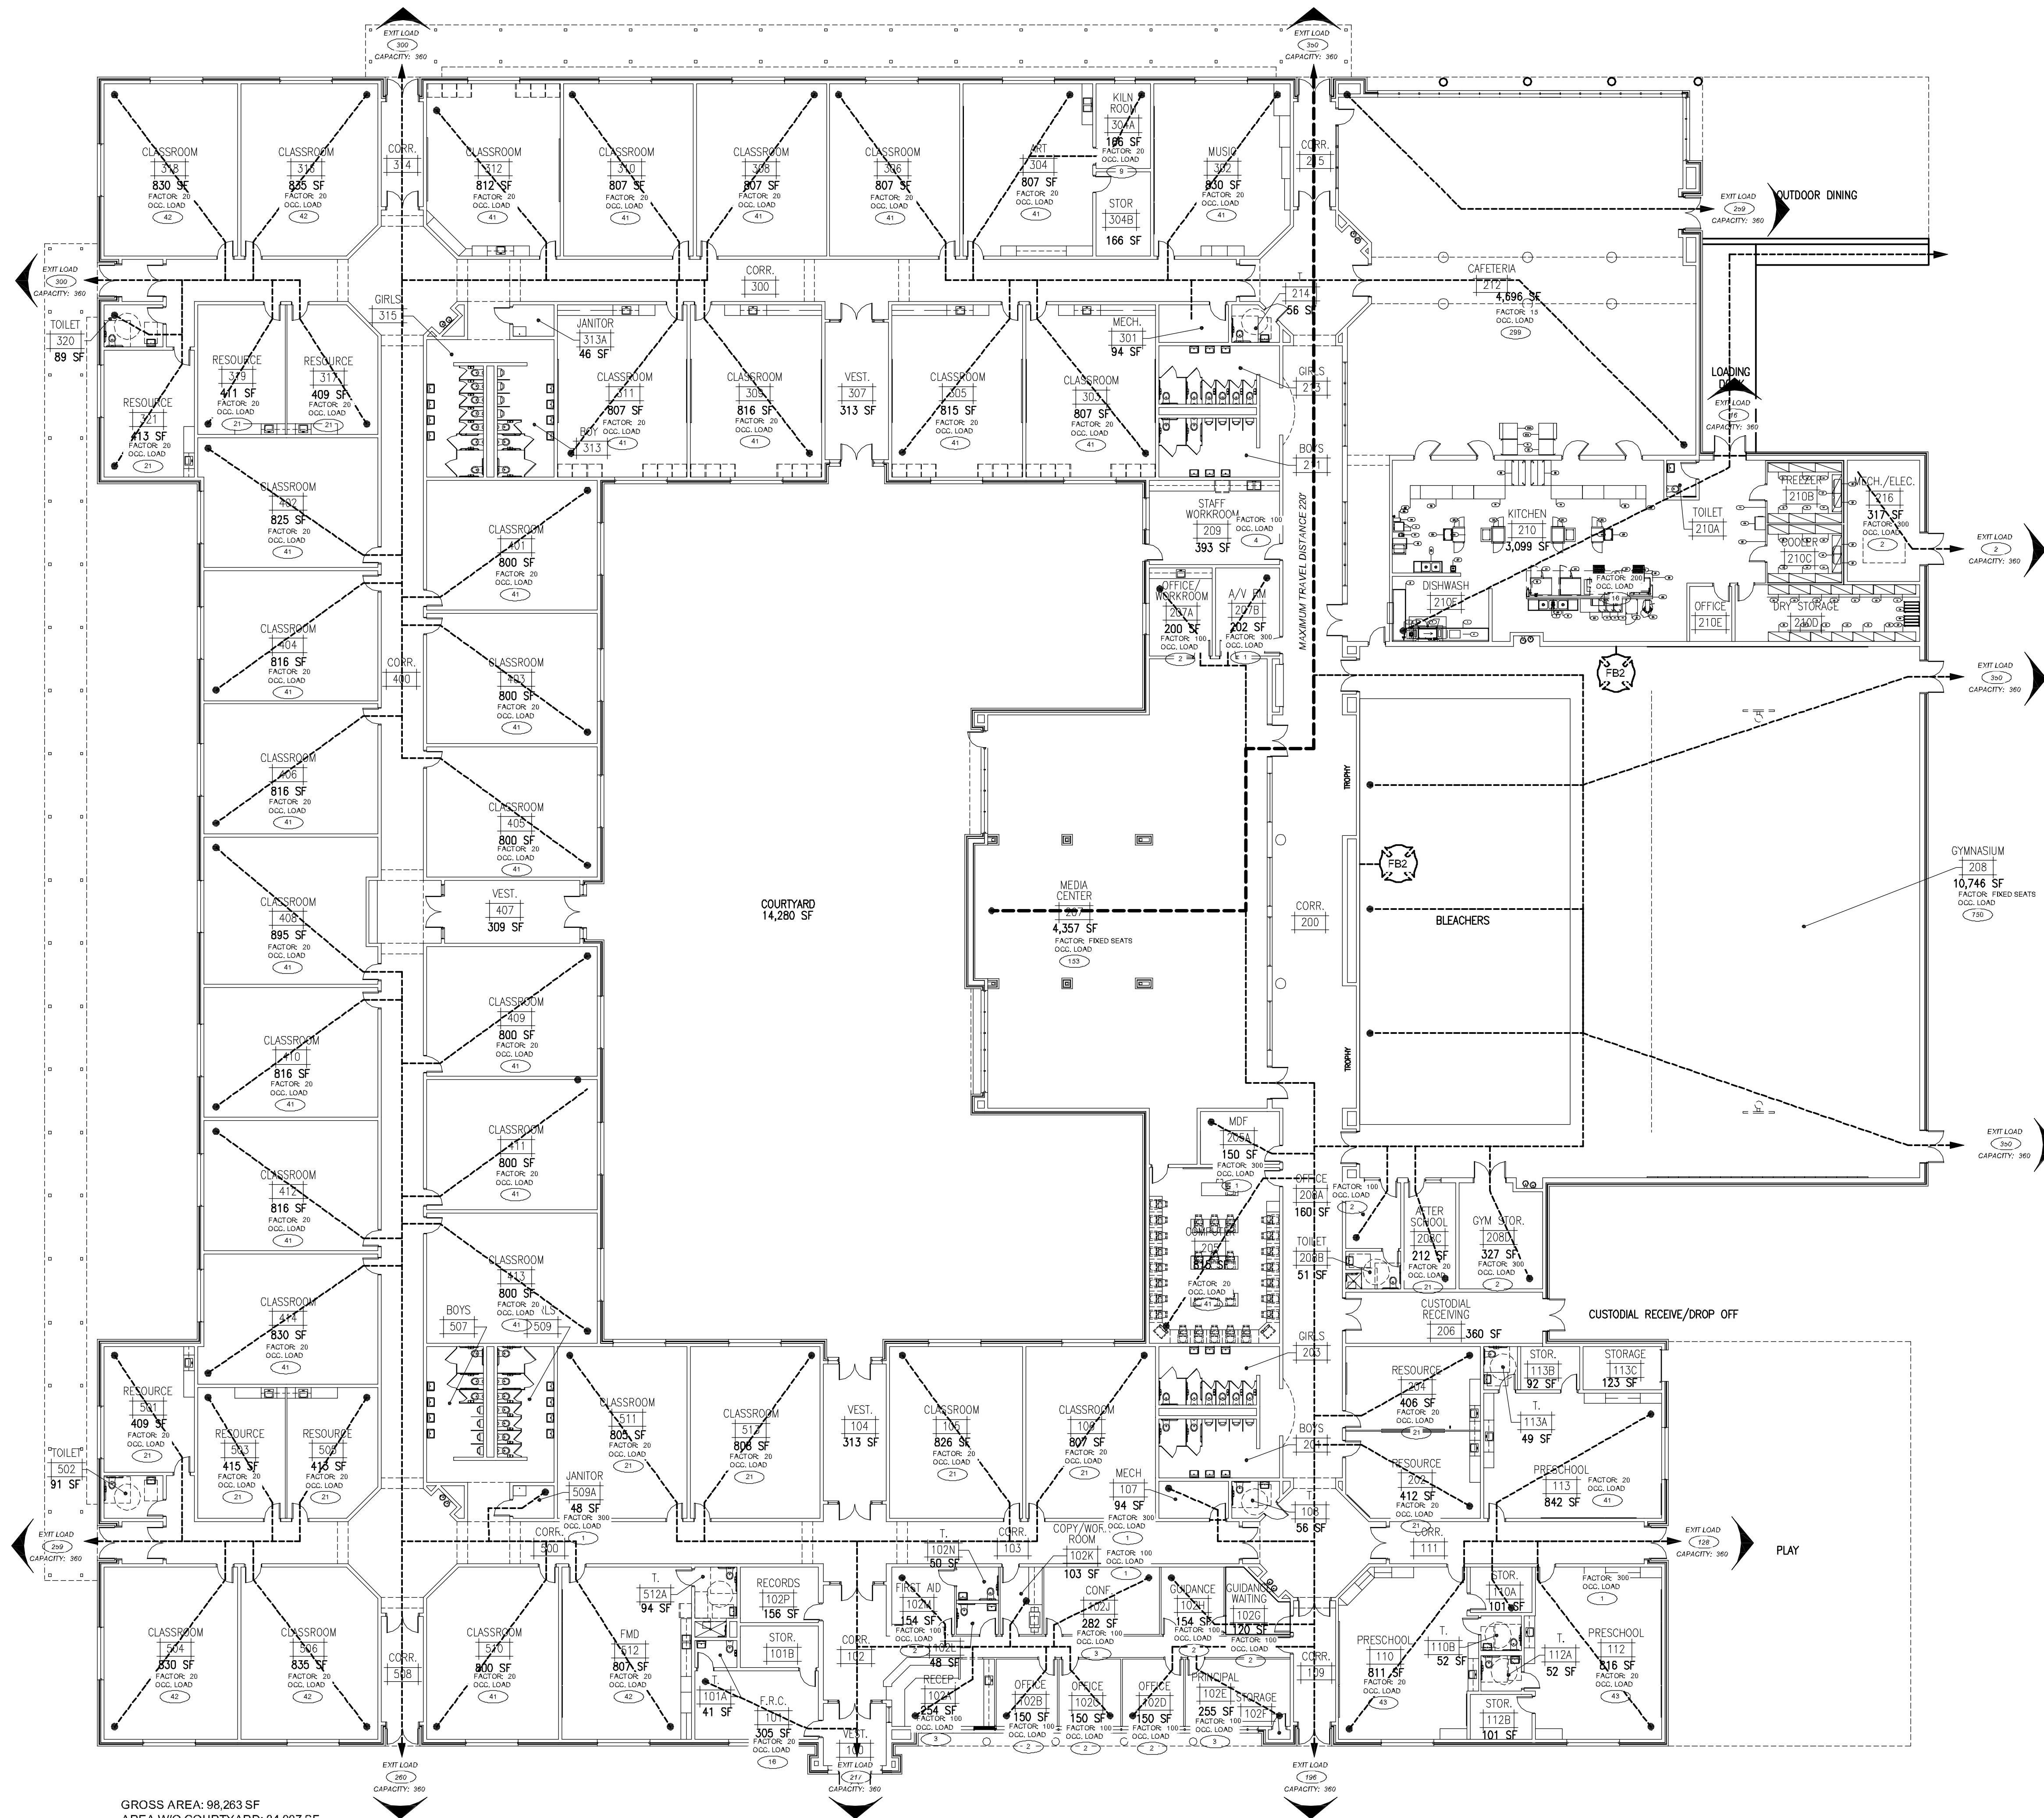


GROSS AREA: 98,263 SF
AREA W/O COURTYARD: 84,007 SF

1 CODE COMPLIANCE PLAN

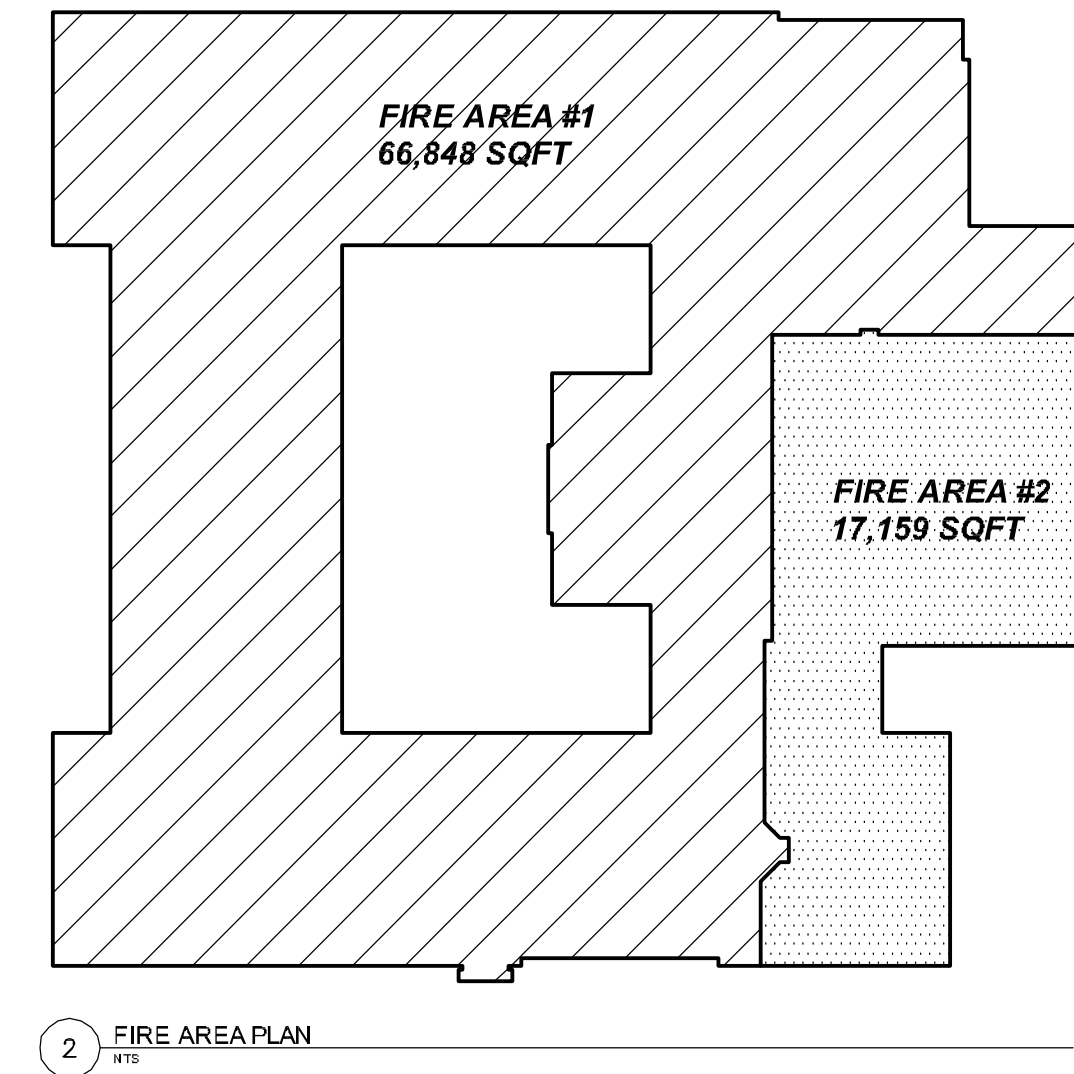

CODE COMPLIANCE DATA	
APPLICABLE BUILDING CODE IBC 2006 EDITION W/ KY AMENDMENTS	
OCCUPANCY CLASSIFICATION (CH3 KBC) GROUP E	
ACTUAL FLOOR AREA: FIRE AREA #1 = 66,848 SF FIRE AREA #2 = 17,159 SF TOTAL = 84,007 SF	
ACTUAL BUILDING HEIGHT: 1 STORY 41'6" (AT PEAK OF GYM ROOF ONLY)	
ALLOWABLE HEIGHT: 2 STORIES 55'	
MINIMUM TABULAR AREA: ACTUAL AREA: 84,007 SF CONVERSION FACTOR: (OPEN PERIMETER AND NON SPRINKLED) 62,473 / 0.75 = 83,450 SF	
ALLOWABLE AREA PER FL.: (TABLE 503) 14,500 SF	
ALLOWABLE AREA INCREASES PER FL.: OPEN PERIMETER 14,500 SF x 0.75 = 10,875 SF SPRINKLERED 14,500 SF x 3 = 43,500 SF	
NEW MAX ALLOWABLE AREA PER FL.: 14,500 SF + 10,875 SF + 43,500 = 68,875 SF	
CONSTRUCTION TYPE TYPE II-B. CONSTRUCTION, NON COMBUSTIBLE	
FIRE PROTECTION: SPRINKLERED	
MAX ALLOWABLE TRAVEL DISTANCE: (TABLE 1016.1) 290 FT. (SPRINKLERED)	
ACTUAL MAXIMUM TRAVEL DISTANCE 220 FT.	
MINIMUM FIRE RESISTANCE RATINGS: (TABLE 601/602)	
EXTERIOR WALLS, (NON-COMBUSTIBLE)	0 HR
ROOFS AND ROOF/CEILING CONSTRUCTION	0 HR
INTERIOR NON-BEARING WALLS AND PARTITIONS	0 HR
INCIDENTAL USE SEPARATION (@STORAGE)	0 HR, (Sprinklered)
OWNER IS RESPONSIBLE FOR CONFIRMING ALL REQUIRED SPECIAL INSPECTIONS.	
OWNER SHALL PROVIDE ALL DOCUMENTATION REQUIRED PER CODE.	
DESIGN OCCUPANT LOAD FACTORS: (TABLE 1004.1.1):	
A. OFFICES	100 SF/Person (gross)
B. STORAGE SPACES	300 SF/Person (gross)
C. MECHANICAL/ELECTRICAL/STOR RMS	300 SF/Person (gross)
D. CLASSROOM	20 SF/Person (gross)
E. ASSEMBLY (FIXED SEAT)	1 : 18" Seat Length
F. ASSEMBLY (NON-FIXED SEAT)	5 Net
OCCUPANCY SEPARATION: (Section 508) THE REQUIRED CONSTRUCTION TYPE HAS BEEN DETERMINED USING THE MOST RESTRICTIVE HEIGHT AND AREA LIMITATIONS WHICH APPLY TO THE VARIOUS OCCUPANCIES IN THE BUILDING. BASED UPON THIS, THE IBC WOULD NOT REQUIRE OCCUPANCY SEPARATIONS.	

CODE COMPLIANCE SYMBOLS	
	1HR. RATED FIRE BARRIER
	2HR. RATED FIRE BARRIER
	SEMI-RECESSED FIRE EXTINGUISHER CABINET. REFER TO DETAIL 3A.D.0
	WALL MTD. FIRE EXTINGUISHER. REFER TO SPEC.
	EXIT LOAD = TOTAL OCCUPANTS CAPACITY = DETERMINED BY 1005.1
	EXIT TRAVEL (NOT TO EXCEED MAX TRAVEL AND DISTANCE)
	MAXIMUM TRAVEL DISTANCE
	OCC. LOAD
	OCCUPANT LOAD (SECTION 1004)

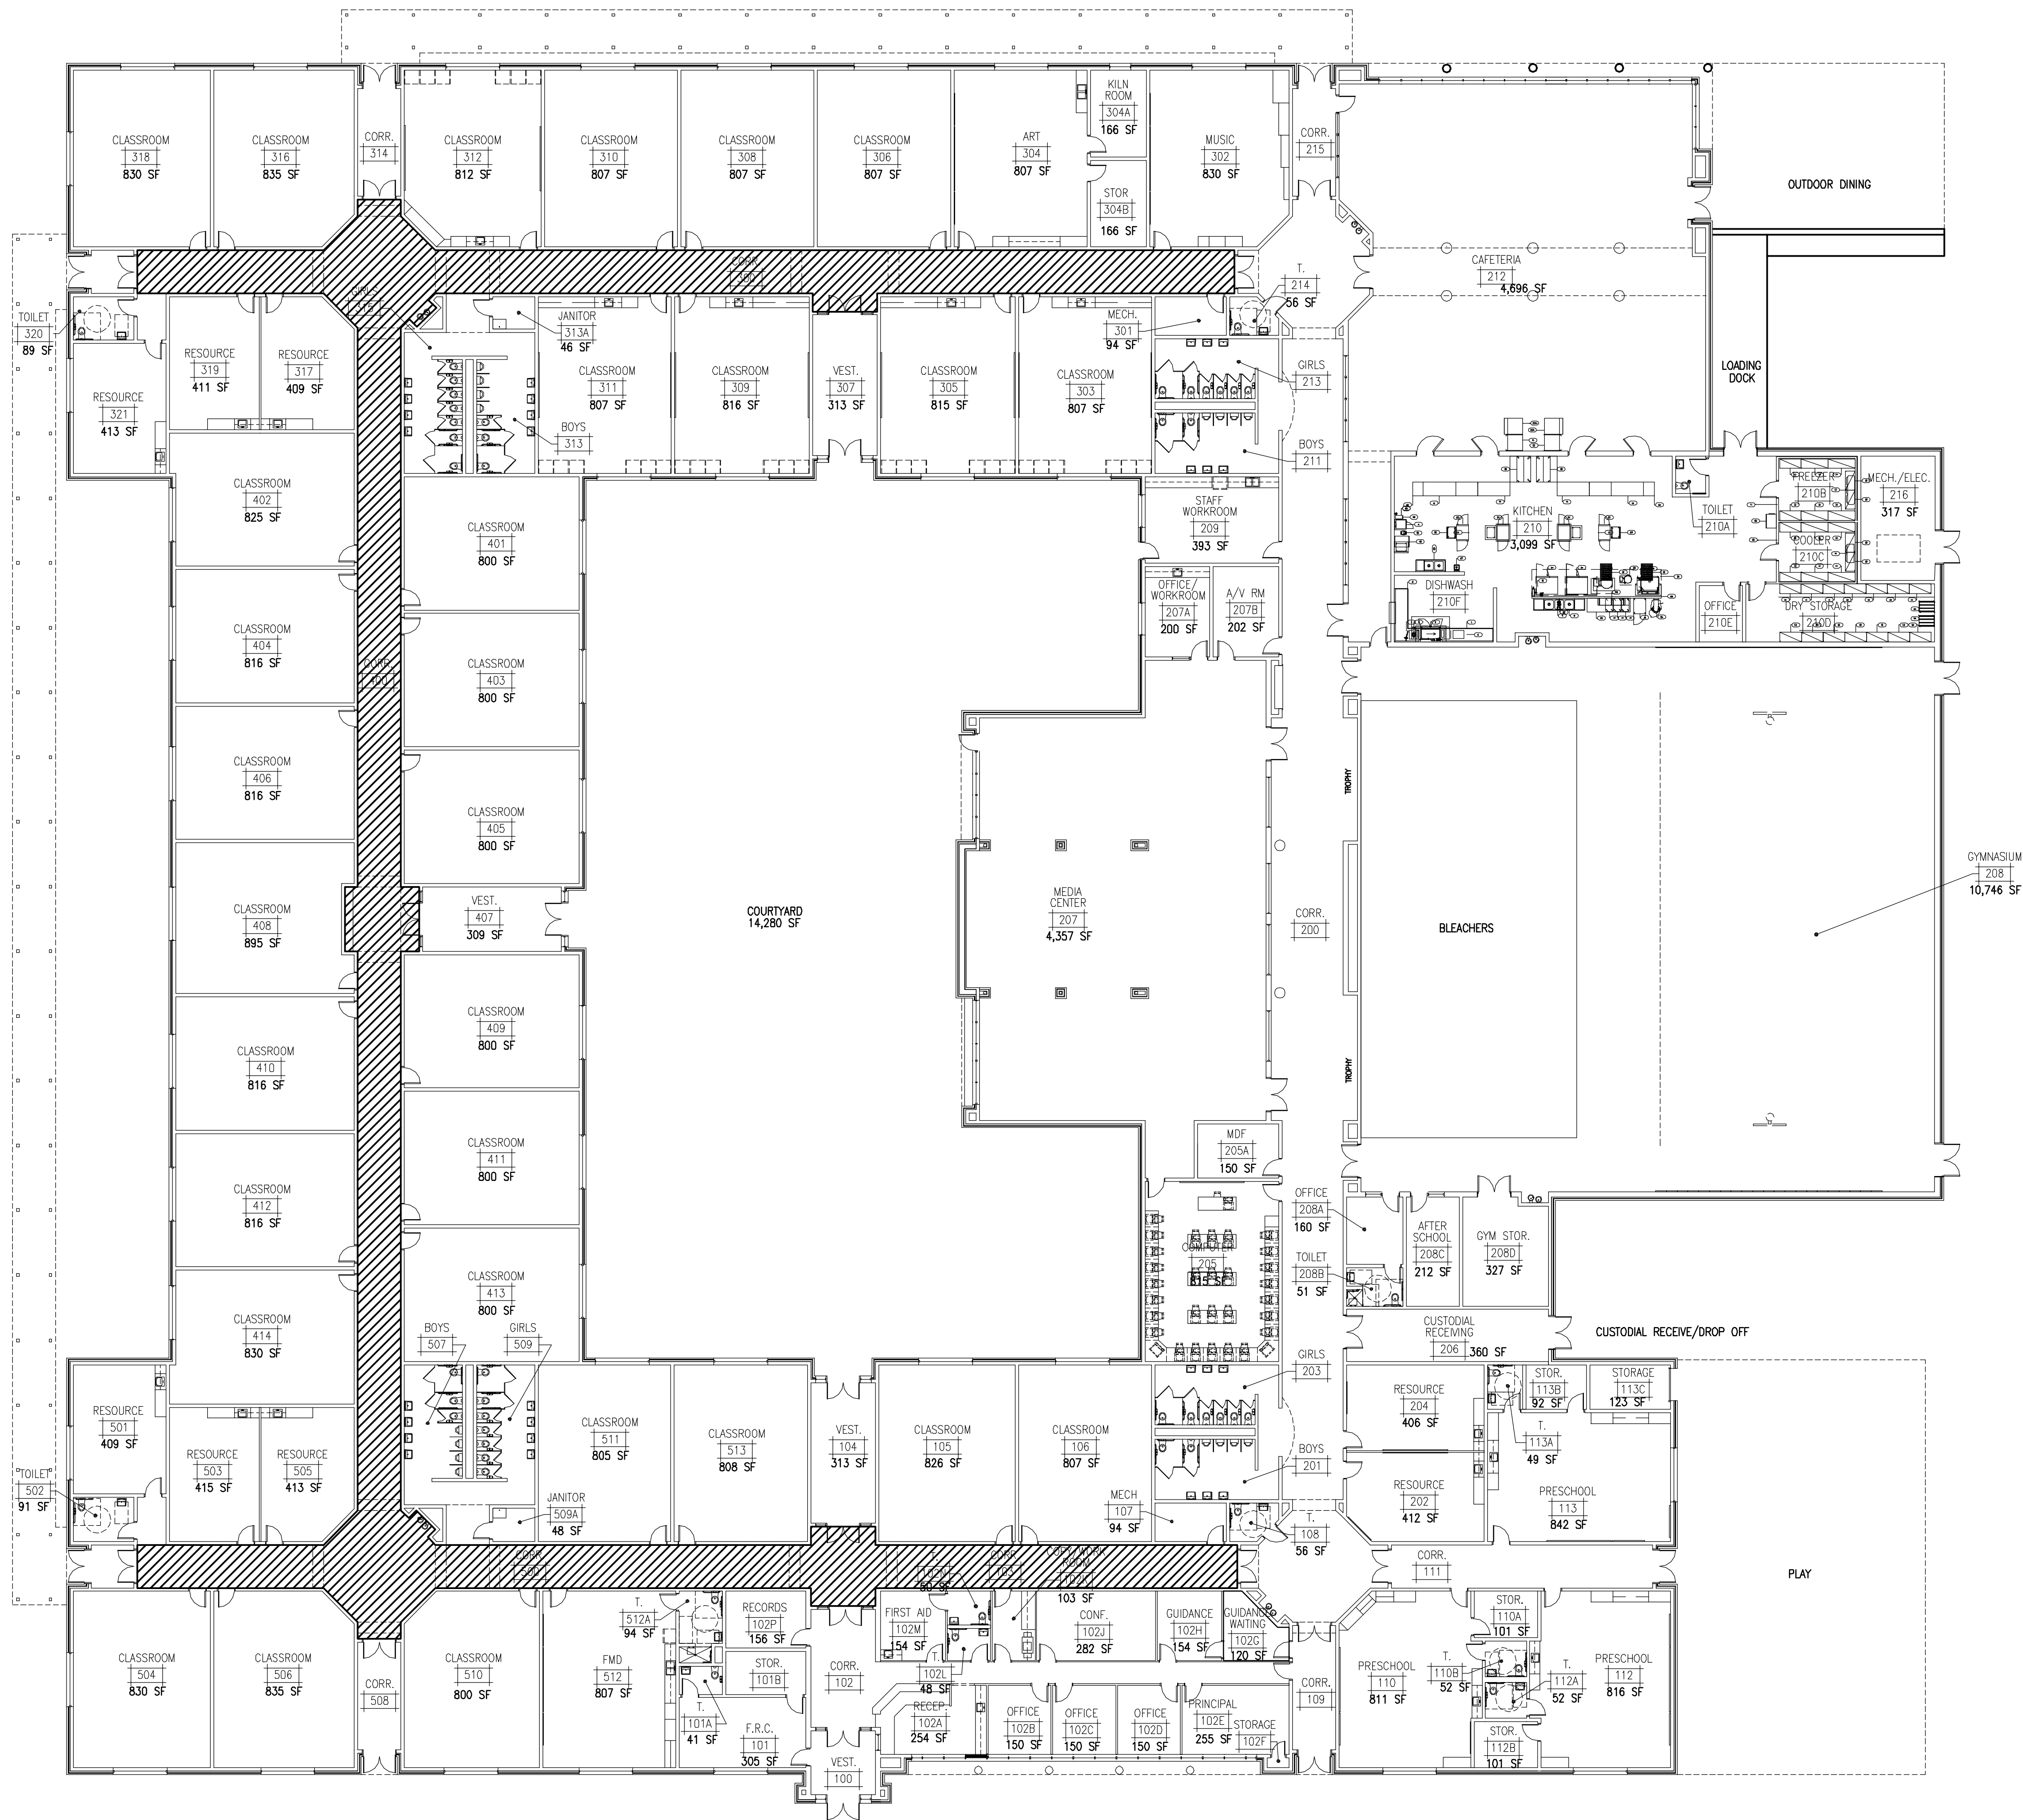

GROSS AREA: 98,263 SF
AREA W/O COURTYARD: 84,007 SF

3 AREA OF REFUGE PLAN

CODE COMPLIANCE DATA	
APPLICABLE BUILDING CODE IBC 2006 EDITION W/ KY AMENDMENTS	
OCCUPANCY CLASSIFICATION (CH3 KBC) GROUP E	
ACTUAL FLOOR AREA: FIRE AREA #1 = 66,948 SF FIRE AREA #2 = 17,099 SF TOTAL = 84,007 SF	
ACTUAL BUILDING HEIGHT: 1 STORY 41'-6" (AT PEAK OF GYM ROOF ONLY)	
ALLOWABLE HEIGHT: 2 STORIES 55'	
MINIMUM TABULAR AREA: ACTUAL AREA: 84,007 SF CONVERSION FACTOR: (OPEN PERIMETER AND NON SPRINKLERED) 82,473 / 0.75 = 83,450 SF	
ALLOWABLE AREA PER FL.: (TABLE 503) 14,500 SF	
ALLOWABLE AREA INCREASES PER FL.: OPEN PERIMETER 14,500 SF x 0.75 = 10,875 SF SPRINKLERED 14,500 SF x 3 = 43,500 SF	
NEW MAX ALLOWABLE AREA PER FL.: 14,500 SF + 10,875 SF + 43,500 = 68,875 SF	
CONSTRUCTION TYPE TYPE II-B. CONSTRUCTION, NON COMBUSTIBLE	
FIRE PROTECTION: SPRINKLERED	
MAX ALLOWABLE TRAVEL DISTANCE: (TABLE 1016.1) 290 FT. (SPRINKLERED)	
ACTUAL MAXIMUM TRAVEL DISTANCE 220 FT.	
MINIMUM FIRE RESISTANCE RATINGS: (TABLE 601/602) EXTERIOR WALLS, (NON-COMBUSTIBLE) 0 HR ROOFS AND ROOF/CEILING CONSTRUCTION 0 HR INTERIOR NON-BEARING WALLS AND PARTITIONS 0 HR INCIDENTAL USE SEPARATION (@STORAGE) 0 HR (Sprinklered)	
OWNER IS RESPONSIBLE FOR CONFIRMING ALL REQUIRED SPECIAL INSPECTIONS. OWNER SHALL PROVIDE ALL DOCUMENTATION REQUIRED PER CODE.	
DESIGN OCCUPANT LOAD FACTORS: (TABLE 1004.1.1): A. OFFICES 100 SF/Person (gross) B. STORAGE SPACES 300 SF/Person (gross) C. MECHANICAL/ELECTRICAL/STOR RMS 300 SF/Person (gross) D. CLASSROOM 20 SF/Person (gross) E. ASSEMBLY (FIXED SEAT) 1 : 18" Seat Length F. ASSEMBLY (NON-FIXED SEAT) 5 Net	
OCCUPANCY SEPARATION: (Section 508) THE REQUIRED CONSTRUCTION TYPE HAS BEEN DETERMINED USING THE MOST RESTRICTIVE HEIGHT AND AREA LIMITATIONS WHICH APPLY TO THE VARIOUS OCCUPANCIES IN THE BUILDING. BASED UPON THIS, THE IBC WOULD NOT REQUIRE OCCUPANCY SEPARATIONS.	

CODE COMPLIANCE SYMBOLS	
	1HR. RATED FIRE BARRIER
	2HR. RATED FIRE BARRIER
	SEMI-RECESSED FIRE EXTINGUISHER CABINET. REFER TO DETAIL 3A.D.0
	WALL MTD. FIRE EXTINGUISHER. REFER TO SPECS.
	EXIT LOAD = TOTAL OCCUPANTS CAPACITY = DETERMINED BY 1005.1
	EXIT TRAVEL (NOT TO EXCEED MAX TRAVEL AND DISTANCE)
	MAXIMUM TRAVEL DISTANCE
	OCCUPANT LOAD (SECTION 1004)

100% DESIGN DEVELOPMENT

G.C. BURKHEAD
ELEMENTARY SCHOOL
BG# 13-133

JOB NAME

CODE COMPLIANCE
FLOOR PLAN

SHEET TITLE

3399 Tunes Creek Road, suite 250
Lexington, KY 40502
ph:859.559.0204 fax:859.559.0223
www.murphy-graves.com
© COPYRIGHT 2013

3399 Tunes Creek Road, suite 250
Lexington, KY 40502
ph:859.559.0204 fax:859.559.0223
www.murphy-graves.com
© COPYRIGHT 2013

JOB NO. 1264

DATE 07.15.2013

PRODUCED BY: MWS

NOTES

SHEET NUMBER

G.O. 1A



- LEGEND**
- SET 1/2" DIA X 18" LONG IRON PIN WITH YELLOW SURVEYORS IDENTIFICATION CAP STAMPED "BILLINGS 3472"
 - SET 1/2" DIA X 18" LONG IRON PIN WITH YELLOW SURVEYORS IDENTIFICATION CAP STAMPED "BILLINGS 3472". SMO PIN WAS SET AT SAME LOCATION WHERE A NAIL AT THE BASE OF A WOOD FENCE POST WAS FOUND IN THE FIELD WHILE PERFORMING THIS SURVEY
 - FOUND IRON PIN WITH ORANGE SURVEYORS IDENTIFICATION CAP STAMPED "CLEMONS 3383"
 - FOUND 3/4" DIAMETER IRON PIPE AT BASE OF WOOD FENCE POST
 - △ FOUND IRON PIN WITH NO SURVEYORS IDENTIFICATION CAP
 - ⊕ FOUND IRON PIN WITH YELLOW SURVEYORS IDENTIFICATION CAP STAMPED "JOBE 2025"
 - ▲ SURVEY CONTROL POINT, 1/2" DIAMETER X 18" LONG IRON PIN WITH RED CAP STAMPED "THURMAN POINT" UNLESS NOTED OTHERWISE
 - UTILITY POLE
 - WATER METER
 - FIRE HYDRANT
 - WATER VALVE
 - ⊕ SANITARY SEWER MANHOLE
 - PROPERTY LINE
 - DRAINAGE & UTILITY EASEMENT (DR & UTIL ESMT)
 - BUILDING LINE SETBACK (B/L)
 - ADJACENT PROPERTY LINE
 - EXISTING FENCE
 - EXISTING OVERHEAD UTILITY LINE
 - EXISTING OVERHEAD TELEPHONE LINE
 - EXISTING UNDERGROUND UTILITY LINE
 - PROPOSED SANITARY SEWER MAIN CURRENTLY UNDER CONSTRUCTION

GENERAL NOTES

- 1) THIS PROPERTY IS SUBJECT TO ANY AND ALL RIGHTS-OF-WAY, APPURTENANCES, RESTRICTIONS AND/OR EASEMENTS IN EFFECT TO DATE.
- 2) SURVEYOR HAS MADE NO INVESTIGATION OR INDEPENDENT SEARCH FOR EASEMENTS OF RECORD, ENCUMBRANCES, RESTRICTIVE COVENANTS, OWNERSHIP TITLE EVIDENCE, OR ANY OTHER FACTS THAT AN ACCURATE AND CURRENT TITLE SEARCH MAY DISCLOSE.
- 3) ADJOINING PROPERTY OWNERS ARE ACCORDING TO THE HARDIN COUNTY PROPERTY VALUATION OFFICE.
- 4) THE BASIS OF BEARINGS FOR THIS RECORD PLAT IS THE CITY OF ELIZABETHTOWN GEODETIC CONTROL NETWORK, SPECIFICALLY MONUMENTS E-8504A AND E-8504. HORIZONTAL DATUM - NAD83 (2011) KY SOUTH ZONE 1802, VERTICAL DATUM - NAVD83.

COMMISSION'S CERTIFICATION

I CERTIFY THAT THIS RECORD PLAT HAS BEEN APPROVED IN ACCORDANCE WITH THE REGULATIONS ADMINISTERED BY THE HARDIN COUNTY PLANNING AND DEVELOPMENT COMMISSION, AND THAT THIS PLAT IS NOW ELIGIBLE FOR RECORDING.

DATE _____ CHAIRMAN OR DIRECTOR _____

SURVEYOR'S CERTIFICATION

I CERTIFY THAT THIS PLAT WAS PREPARED BY ME OR UNDER MY DIRECTION; THAT ALL MONUMENTS INDICATED HEREON DO ACTUALLY EXIST AND THAT THEIR LOCATIONS, SIZE AND MATERIAL ARE CORRECTLY INDICATED; THAT THE INFORMATION SHOWN HEREON IS CORRECT TO THE BEST OF MY KNOWLEDGE AND BELIEF.

MICHAEL P. BILLINGS, PLS #3472 DATE _____

OWNER/DEVELOPER:
WILLIAM H. BURNETT
309 SAINT JOHN ROAD
ELIZABETHTOWN, KY 42701
(270) 317-9439

SURVEYOR:
ENGINEERING DESIGN GROUP, INC.
315 SOUTH MULBERRY ST
P.O. BOX 2484
ELIZABETHTOWN, KY 42702-2484
(270) 769-1436 (270) 765-9908 FAX
MBILLINGS_EDG@WINDSTREAM.NET

DATE: JANUARY 18, 2013 SCALE: 1" = 120'

DRAINAGE AND STORMWATER RECEIVER

THE STORMWATER RUNOFF OF THIS SUBDIVISION IS BY OVERLAND FLOW. THE STORMWATER RECEIVER OF THIS SUBDIVISION IS BILLY CREEK LOCATED NORTH OF THE SUBJECT PROPERTY AND AN UN-NAMED "BLUE LINE" STREAM LOCATED SOUTH OF THE PROPERTY WHICH EVENTUALLY DRAINS INTO BILLY CREEK SOUTHEAST OF THE SUBJECT PROPERTY.

NATURAL FEATURES

AS INDICATED ON THE CEDA, USGS QUADRAHMAP MAP DATED 1982, THERE ARE NO ENVIRONMENTALLY SENSITIVE AREAS LOCATED ON OR WITHIN 200 FEET OF THE SUBJECT PROPERTY EXCEPT FOR THE POND AS SHOWN AND BILLY CREEK LOCATED JUST NORTH OF THE SUBJECT PROPERTY.

FLOOD PLAIN HAZARD AREA NOTE

AS INDICATED ON THE FLOOD INSURANCE RATE MAPS (FIRM), EFFECTIVE AUGUST 16, 2017, SPECIFICALLY MAP NUMBERS 2108AC0003B AND 2108B0000A, A PORTION OF THE PROPERTY SHOWN ON THIS PLAT IS SHOWN TO BE WITHIN ZONE X WHICH HAS BEEN DETERMINED TO BE WITHIN A SPECIAL FLOOD HAZARD AREA SUBJECT TO THE 100 YEAR FLOOD WITH BASE FLOOD ELEVATIONS DETERMINED AND A PORTION OF THE PROPERTY IS SHOWN TO BE WITHIN SHADDED ZONE X WHICH HAS BEEN DETERMINED TO BE WITHIN A SPECIAL FLOOD HAZARD AREA SUBJECT TO THE 500 YEAR FLOOD. THE MAJORITY OF THE PROPERTY IS SHOWN TO BE LOCATED IN ZONE X, WHICH IS DEFINED AS AREAS DETERMINED TO BE OUTSIDE THE 0.2% (500-YEAR) ANNUAL CHANCE FLOOD. FLOOD HAZARD AREA DETERMINATION IS RESTRICTED TO A REVIEW OF THE FIRM AND SHALL NOT BE CONSTRUED AS A CONFIRMATION OR DENIAL OF FLOODING POTENTIAL OR HAZARDS.

STORMWATER MANAGEMENT NOTE

IT SHALL BE THE RESPONSIBILITY OF THE PROPERTY OWNER TO PERFORM CONTINUAL MAINTENANCE ON ALL DITCHES, DRAINAGEWAYS, DETENTION BASINS, AND OTHER STORM WATER FACILITIES TO ASSURE PROPER FUNCTION IN COMPLIANCE WITH THE APPROVED SUBDIVISION PLANS AND STORMWATER DRAINAGES.

DRIVEWAY (STATE HWY) ENTRANCE NOTE

THE KENTUCKY DEPARTMENT OF HIGHWAYS MUST APPROVE ALL LOT ENTRANCES OFF OF STATE HIGHWAYS. AN ENCROACHMENT PERMIT MUST BE OBTAINED FROM THE PERMITS DIVISION OF THE KDAH LOCATED AT 634 EAST DIXIE HIGHWAY ELIZABETHTOWN, KY.

DRIVEWAY ENTRANCE CULVERT NOTE

ALL DRIVEWAY ENTRANCES MUST BE PROVIDED WITH DRAINAGE CULVERTS TO PROVIDE PROPER DRAINAGE. APPROVAL FROM THE HARDIN COUNTY ROAD DEPARTMENT IS REQUIRED FOR ALL NEW DRIVEWAY ENTRANCES CONSTRUCTED IN THIS SUBDIVISION. ALL DRIVEWAY CULVERTS MUST BE A MINIMUM DIAMETER OF 15 INCHES AND MINIMUM LENGTH OF 24 FEET, UNLESS OTHERWISE APPROVED BY THE COUNTY ROAD SUPERVISOR.

COUNTY ROAD DEPARTMENT CERTIFICATION

I CERTIFY THAT THE IMPROVEMENT PLANS FOR THIS SUBDIVISION HAVE BEEN REVIEWED BY ME AND ARE IN CONFORMANCE WITH ALL APPROPRIATE REGULATIONS. I FURTHER CERTIFY THAT A FINANCIAL SURETY IN THE AMOUNT OF \$5,000 HAS BEEN POSTED TO ASSURE COMPLETION OF ALL REQUIRED IMPROVEMENTS IN CASE OF DEFAULT.

DATE _____ OFFICIAL / TITLE _____

HEALTH DEPARTMENT EXCEPTION

THE LOT SHOWN ON THIS SUBDIVISION PLAT, BEING FIVE ACRES OR GREATER, HAVE NOT BEEN EVALUATED FOR AN ON-SITE SEWAGE DISPOSAL SYSTEM AS PERMITTED BY ORDINANCE OF THE HARDIN COUNTY BOARD OF HEALTH. THIS EXCEPTION FROM THE HARDIN COUNTY SUBDIVISION REGULATIONS, WHICH REQUIRE THE HEALTH DEPARTMENT CERTIFICATION, WAS GRANTED BY THE HCPAD COMMISSION OF 24 JULY 1996.

HEALTH DEPARTMENT CERTIFICATION


I CERTIFY THAT THE SEWAGE DISPOSAL SYSTEMS PROPOSED FOR INSTALLATION IN THIS SUBDIVISION FULLY MEET THE REQUIREMENTS OF KENTUCKY ON-SITE SEWAGE DISPOSAL SYSTEMS REGULATION [302 KAR 10.005] AND ARE APPROVED. (NOTHING EXISTS ON THIS LOT)

HARDIN COUNTY HEALTH CENTER OFFICIAL OR LICENSED PROFESSIONAL ENGINEER DATE _____ LICENSE NUMBER _____

ACCEPTANCE CERTIFICATION

I, BEING A DULY AUTHORIZED AGENT OF THE CITED UTILITY COMPANY, ACCEPT THE EASEMENTS SHOWN ON THIS RECORD PLAT ON BEHALF OF MY COMPANY.

NOLAN R.E.C.C. / REPRESENTATIVE DATE _____
WINDSTREAM TELEPHONE CO. / REPRESENTATIVE DATE _____
HARDIN C.W.D. / REPRESENTATIVE DATE _____
BRANDENBURG TELECOM / REPRESENTATIVE DATE _____

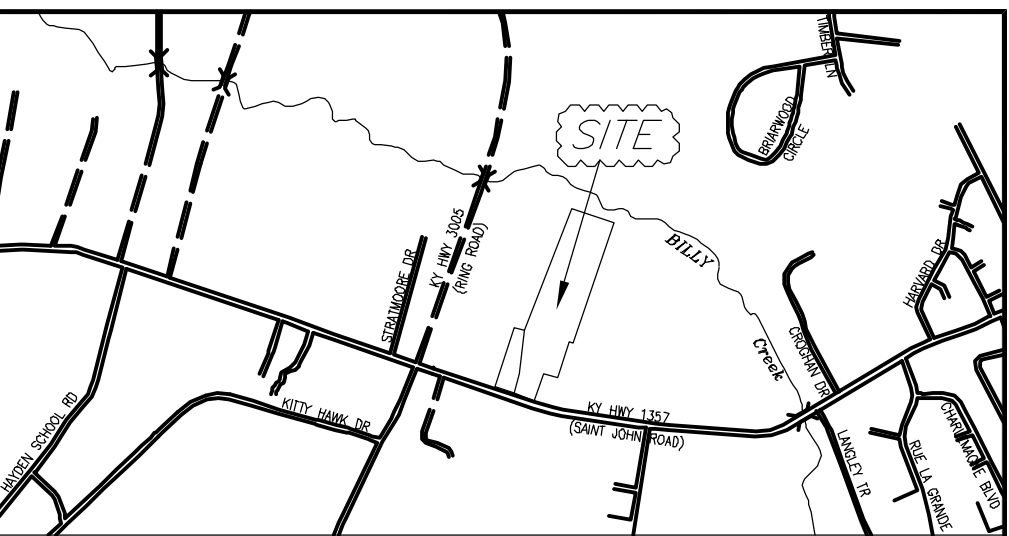

VICINITY MAP

OWNER'S CERTIFICATION

(I, WE) CERTIFY THAT (I AM, WE ARE) THE OWNER(S) OF THIS PROPERTY, AS RECORDED IN (SEE SOURCE OF TITLE BELOW) IN THE HARDIN COUNTY CLERK'S OFFICE, AND THAT WE ADOPT THIS PLAN OF DEVELOPMENT WITH OUR FREE CONSENT, ESTABLISH THE MINIMUM BUILDING LINES, AND DEDICATE ALL STREETS, DRAINAGEWAYS, PUBLIC UTILITY LINES, PARKS AND OTHER OPEN SPACES TO PUBLIC USE AS NOTED AND ILLUSTRATED. FURTHER, (I, WE) HEREBY GRANT INTO THE BELOW NAMED UTILITY COMPANIES, THEIR SUCCESSORS AND ASSIGNS AN EASEMENT OVER THE SPACES INDICATED BY DASHED LINES MARKED "ELECTRIC AND TELEPHONE EASEMENTS", NAMELY NOLAN R.E.C.C. COMPANY, ITS SUCCESSORS AND ASSIGNS, FOR ELECTRIC UTILITY PURPOSES AND WINDSTREAM & BRANDENBURG TELECOM COMPANIES, THEIR SUCCESSORS AND ASSIGNS, FOR TELEPHONE UTILITY PURPOSES AND FURTHER GRANT INTO THE APPROPRIATE UTILITY COMPANIES, THEIR SUCCESSORS AND ASSIGNS, AN EASEMENT OVER THE SPACES INDICATED BY DASHED LINES MARKED "UTILITY AND DRAINAGE EASEMENTS", SAID EASEMENTS TO INCLUDE:

1. THE RIGHT TO CONSTRUCT, MAINTAIN, OPERATE, REPLACE, UPGRADE, OR REBUILD POLE LINES AND / OR PIPES, AND / OR UNDERGROUND CABLE SYSTEMS AND ALL APPURTENANCES THEREON;
2. THE RIGHT OF INGRESS AND EGRESS OVER ALL LOTS TO AND FROM SAID EASEMENTS INDICATED;
3. THE RIGHT TO TRIM OR REMOVE ANY TREE NECESSARY TO MAINTAIN PROPER SERVICE;
4. THE RIGHT TO KEEP SAID EASEMENTS FREE IF ANY STRUCTURES OR OBSTACLES THE COMPANY DEEMS A HAZARD TO THE SAID POLE LINES, PIPES OR CABLE; AND
5. THE RIGHT TO PROHIBIT ANY EXCAVATION WITHIN FIVE (5) FEET OF ANY BURIED PIPE AND / OR CABLE HEREIN MENTIONED, OR CHANGE OF GRADE THAT INTERFERES WITH OVERHEAD POLE LINES.

THE UNDERSIGNED HEREBY GRANTS THE FURTHER RIGHT, TO SAID ELECTRIC UTILITY COMPANY, TO INSTALL, EITHER OVERHEAD OR UNDERGROUND, NECESSARY WIRING FOR STREET LIGHTING, THAT IS REQUESTED AND / OR REQUIRED, BUT IN NO CASE SHALL WIRING BE INSTALLED MORE THAN FIVE (5) FEET FROM ANY LOT LINE.

LOT OWNERS ARE TO USE AND ENJOY SAID LANDS INCLUDED IN EASEMENT SHOWN HEREON, BUT SUCH USE SHALL NOT INTERFERE WITH THE RIGHT HEREIN GRANTED.

OWNER SIGNATURE WILLIAM H. BURNETT DATE _____

NOTARY CERTIFICATION

STATE OF KENTUCKY
COUNTY OF HARDIN
THE FOREGOING INSTRUMENT WAS ACKNOWLEDGED BEFORE ME THIS DATE _____ BY WILLIAM H. BURNETT.

SIGNATURE NOTARY PUBLIC _____
DATE COMMISSION EXPIRES _____ IDENTIFICATION # _____

TOTAL # OF LOTS = 2
TOTAL AREA = 24.878 AC

**SOURCE OF TITLE OWNERS			
PVA #	OWNERS	DB	PG
185-00-00-023	WILLIAM H. BURNETT	182	250
185-00-00-024	WILLIAM H. BURNETT	210	04
185-00-00-024	WILLIAM H. BURNETT	1223	777

RECORD PLAT
OF
BURNETT ESTATES

SAINT JOHN ROAD
ELIZABETHTOWN, HARDIN COUNTY, KENTUCKY

ABBREVIATIONS			WALL PARTITION TYPES			SYMBOLS			GENERAL NOTES:										
A Ø AB & A/C ADJ ADH AFF AGG AHU ALUM ANCH APPROX ASSY AUTO	At Anchor Bolt And Air Conditioning Adjust, Adjustable Adhesive Above Finish Floor Aggregate Air Handling Unit Aluminum Anchor Approximate Assembly Automatic	L LLV LOC LT LTWT	Long Leg Vertical Location Light Lightweight	M MAS MATL MAX MC MECH MED MTL MFR MIN MISC MT MTD MTG MULL	Masonry Material Maximum Miscellaneous Channel Mechanical Medium, Medicine Metal Manufacturer Minimum, Minute Miscellaneous Mount Mounted Mounting Mullion	N NA NET	Not Applicable Means Exact Dimension Required	O OC OD OF OFI	On Center Outside Diameter Outside Face Owner Furnished and Installed	P PART PART BD PASS P/C PERF PERIM PERP PF CMU PH PLAS PLUMB PLYWD POL POLY CARB PREFAB PROJ PR PT PVC PWT +/-	Partition Particle Board Passage Paured Concrete Perforated Perimeter Perpendicular Prefaced Conc. Mas. Unit Phase Plaster Plumbing Plywood Polished Polycarbonate Sheet Prefabricated Project, Projected Pair Paint, Pressure Treated Polyvinyl Chloride Pavement Plus or Minus								
B BD BT BLK BLKG BM B.O. BOT or BTM	Board Bltuminous Block Blocking Beam, Bench Mark Bottom of BOT or BTM	C CAB C/C CER CF CFI	Cabinet Center to Center (Same meaning as OC) Ceramic Cubic Feet Contractor Furnished and Installed	D DBL DEP DET DIA DIM DN DS DWC(S)	Double Depressed Detail Diameter Dimension Down Downspout Drawing(s)	E EA EJ ELEV ELEC EMER ENCL EQ EQ/UV ESMT EXIST EXP EXT	Each Expansion Joint Elevation Electric, Electrical Emergency Enclosure Equal Equivalent Easement Existing Expansion Exterior	F FAB FC FD FDN FFE FH FIN FL FLASH FLEX FRT FTG FURR FV	Fabricate Fire Code Floor Drain Foundation Finished Floor Elevation Flat Head Finish, Finished Floor Flashing Flexible Fire Retardant Treated Footing Furring Field Verify	G GA GALV GEN GI GLUE LAM GND GR GST GYP	Gauge Galvanized Generator Ground Fault Interrupt Glass, Glazing Glue-Laminated Ground Grade Glazed Structural Tile Gypsum								
H HB HC HCR HDWE HD WD HT HORIZ HTG HTR HW	Hose Bib Hollow Core Header Hardware Hardwood Height Horizontal Heating Heater Hot Water, Hard White	I ID IF INSUL INT INV IR	Inside Diameter Inside Face Insulation Interior Invert Inner Radius	J JB JST JT	Junction Box Joist Joint	K KBC	Kentucky Building Code 2006	L L LAM LF LH	Angle, Long Laminate Light Fixture, Linear Feet Left Hand	U UG UL UNFIN UNO	Underground Underwriters Laboratory Unfinished Unless Noted Otherwise	V VB VCT VFT VTR	Vapor Barrier Vinyl Composition Tile Vertical Verify in Field Vent Thru Roof	W W WWF WWD	Wide Welded Wire Fabric Window	X X	By	Y YD	Yard

UNLESS NOTED OTHERWISE BY PARTITION VARIATIONS "D", OR "X" EXTEND WALL PARTITION AND GYPSUM BOARD 6" ABOVE CEILING HEIGHT. SEE PARTITION VARIATIONS FOR DETAILED DESCRIPTION (SHT. A0.0).

DECK. REFER TO STRUCT.

FIRE INSULATION AS REQ'D.

EXTEND GYP. BD. TO DECK WHERE WALL TYPE [G] IS INDICATED.

PROVIDE DIAGONAL BRACING @ WALLS WHERE GYP. DOES NOT EXTEND TO DECK

3 1/2" MTL STUDS AT 16" O.C.

STOP GYP. BD. 6" ABOVE CLNG. HT. U.N.O. BY WALL TYPE [G] VARIATION

SEE REFLECTED CEILING PLAN FOR MATERIAL AND HEIGHT

SEE FINISH SCHEDULE FOR BASE AND FLOOR

GYP. BD. TO CLEAR 1" MIN. SEALANT BOTH SIDES, TYP.

TYP 8" 1/2" 8" 1/2" TYP

WALL TYPE
SCALE: 1"=1'-0"

G

HOLD PARTITION MIN. 1/2" FROM BOTTOM OF DECK. INSTALL SPECIFIED CLOSURES

REFER TO STRUCT DWGS FOR RESTRAINT REQ. @ TOP OF PARTITION, TYP./SEALANT (BOTH SIDES)/CUT CMU AS REQ'D. FIRESAFING AS REQ. AT RATED ASSEMBLIES

8"(NOM.) CMU/HORIZ. REINF. @ 16" O.C.

SEE FIN. SCHED. FOR BASE AND FLOOR FIN.

WALL TYPE
SCALE: 1"=1'-0"

C

HOLD PARTITION MIN. 1/2" FROM BOTTOM OF DECK. INSTALL SPECIFIED CLOSURES

REFER TO STRUCT DWGS FOR RESTRAINT REQ. @ TOP OF PARTITION, TYP./SEALANT (BOTH SIDES)/CUT CMU AS REQ'D. FIRESAFING AS REQ. AT RATED ASSEMBLIES

12"(NOM.) CMU/HORIZ. REINF. @ 16" O.C.

SEE FIN. SCHED. FOR BASE AND FLOOR FIN.

WALL TYPE
SCALE: 1"=1'-0"

C12

MINERAL WOOL BATT INSUL. COMPRESSED INTO VOIDS BETWEEN TOP OF WALL AND BOTTOM OF MTL. DECKING

1" MIN. 2 HR. FIRE RATED SEALANT, INFILL FROM BOTTOM OF DECK IN FLUTES TO TOP OF CMU WALL - TYP. EACH SIDE

REFER TO STRUCT DWGS FOR RESTRAINT REQ. @ TOP OF PARTITION, TYP., SEALANT (BOTH SIDES) CUT CMU AS REQ'D.

NOTE: REFER TO STRUCTURAL DRAWINGS FOR BOND BEAM LOCATIONS & REINFORCEMENT REQUIREMENTS

8"(NOM.) D2 CMU, HORIZ. REINF. @ 16" O.C., SEALED & PAINTED, U.N.O.

SEE FIN. SCHED. FOR BASE AND FLOOR FIN.

REFER TO STRUCT. FOR FOUNDATION REQ'S.

WALL TYPE
SCALE: 1"=1'-0"

F8

MINERAL WOOL BATT INSUL. COMPRESSED INTO VOIDS BETWEEN TOP OF WALL AND BOTTOM OF MTL. DECKING

1" MIN. 2 HR. FIRE RATED SEALANT, INFILL FROM BOTTOM OF DECK IN FLUTES TO TOP OF CMU WALL - TYP. EACH SIDE

REFER TO STRUCT DWGS FOR RESTRAINT REQ. @ TOP OF PARTITION, TYP., SEALANT (BOTH SIDES) CUT CMU AS REQ'D.

NOTE: REFER TO STRUCTURAL DRAWINGS FOR BOND BEAM LOCATIONS & REINFORCEMENT REQUIREMENTS

12"(NOM.) D2 CMU, HORIZ. REINF. @ 16" O.C., SEALED & PAINTED, U.N.O.

SEE FIN. SCHED. FOR BASE AND FLOOR FIN.

REFER TO STRUCT. FOR FOUNDATION REQ'S.

WALL TYPE
SCALE: 1"=1'-0"

F12

HEAD CONDITION VARIES. REFER TO DETAILS

1'-3 1/2"

8" 1/2" 1 1/2" 7/8"

RUNNING BOND FBS BRICK VENEER. MATCH EXIST.

AIR SPACE

1 1/2" RIGID INSUL, TYP.

8"(NOM.) CMU/HORIZ. REINF. @ 16" O.C.

BASE CONDITION VARIES. REFER TO DETAILS

WALL TYPE
SCALE: 1"=1'-0"

E1

HEAD CONDITION VARIES. REFER TO DETAILS

1'-7 1/2"

8" 1/2" 1 1/2" 1 1/8"

RUNNING BOND FBS BRICK VENEER. MATCH EXIST.

AIR SPACE

1 1/2" RIGID INSUL, TYP.

12"(NOM.) CMU/HORIZ. REINF. @ 16" O.C.

BASE CONDITION VARIES. REFER TO DETAILS

WALL TYPE
SCALE: 1"=1'-0"

E2

MFR STD METAL TRIM

5'-0" MAX (39 LBS OR LESS)

3'-0" MAX (40 LBS OR MORE)

SEM-RECESSED FIRE EXTINGUISHER CABINET

CONTINUOUS SEALANT (TYP)

STANDARD CABINET EXT TRIM

FULL ACRYLIC BUBBLE DOOR

SEM-RECESSED FIRE EXTINGUISHER CABINET (2" INTO WALL)

NOTE: PROVIDE SPECIFIED FIRE EXTINGUISHER UNIT

SEE FLOOR PLANS FOR WALL TYPES AT EACH CABINET LOCATION

5'-0" MAX (39 LBS OR LESS)

3'-0" MAX (40 LBS OR MORE)

FIRE EXTINGUISHER CABINET DETAIL
SCALE: 1"=1'-0"

1

ALL WORK PERTAINING TO FIRE EXTINGUISHERS SHALL BE DONE IN ACCORDANCE WITH NFPA 10

ELEVATION MARKS

DETAIL OR ENLARGED PLAN

EXTERIOR OR INTERIOR ELEVATIONS

PARTIAL SECTION OR DETAILS

WALL OR BUILDING SECTION

COLUMN LINE IDENTIFICATION

FIRE EXTINGUISHER IN SEM-RECESSED CABINET, REFER TO DETAIL SHT. A0.1

FIRE EXTINGUISHER ON WALL MOUNTED BRACKET (REFER TO SPECS)

FIRE RATED WALL ASSEMBLY, REFER TO CODE COMPLIANCE PLAN A0.1

WALL TYPES

CATEGORY 'E' - EXTERIOR
[E1] BRICK VENEER/AIR SPACE/ 3" RIGID INSUL./ 8"NOM. CMU
[E2] BRICK VENEER/AIR SPACE/ 3" RIGID INSUL./ 12" NOM. CMU

CATEGORY 'C' - INTERIOR
[C8] 8" NOM. CMU
[C12] 12" NOM. CMU

CATEGORY 'F' - INTERIOR
[F8] 8" NOM. CMU FIRE BARRIER
[F12] 12" NOM. CMU FIRE BARRIER

CATEGORY 'G' - INTERIOR
[G3] 3 5/8" MTL STUDS (5/8" ABUSE RESIST. GYP. BOTH SIDES)

P1 WHERE WALL PARTITIONS EXCEED LIMITING HEIGHTS FOR STUD SIZE CM OR GC SHALL COORDINATE CONCEALED LATERAL BRACING TO NEAREST CONSTRUCTION AS REQUIRED.

P2 ALL INTERIOR PARTITIONS ARE WALL TYPE [G3] UNLESS INDICATED OTHERWISE.

P3 PARTITION TYPES ARE INDICATED, PRIMARILY BUT NOT LIMITED TO, SHEETS A1.1-A1.3

P4 PARTITION TYPES SHALL MAINTAIN THEIR RESPECTIVE FIRE SEPARATION RATING (IF ANY) FOR FULL HEIGHT. ALL MECH, ELEC. AND PLUMBING PENETRATIONS SHALL BE SEALED / SAFED / DAMPERED AS REQUIRED TO COMPLY WITH APPLICABLE CODES. ALL PENETRATIONS OR INTERSECTIONS OF FIRE-RATED ASSEMBLIES SHALL BE FIRE STOPPED WITH FIRE-RATED SEALANT OR SAFING MATERIAL.

P5 REFER TO SPECIFIED FIRE STOPPING MEASURES REQUIRED AT ALL RATED WALL ASSEMBLIES AND AS FOLLOWS:
RATED FULL HEIGHT WALLS:
FILL VOIDS WITH FIRE SAFING AND INSTALL BACKER ROD AND FIRE RATED SEALANT ON EACH SIDE OF WALL.

P6 REFER TO WALL SECTIONS AND MISCELLANEOUS DETAILS FOR WALL TRANSITIONS NOT SHOWN ON PARTITION TYPES (I.E. WALL MATERIAL AND/OR THICKNESS TRANSITIONS OR HEAD/SILL CONDITIONS). REFER TO BUILDING SECTIONS FOR EXTERIOR WALLS, TYP.

P7 CM OR GC SHALL INSTITUTE ALL MEASURES NECESSARY TO ACHIEVE WEATHER TIGHTNESS OF EXTERIOR WALLS. CM OR GC SHALL PROVIDE FOR POSITIVE DRAINAGE OF WATER TO THE EXTERIOR WHERE FLASHING IS INDICATED OR REQUIRED.
(a) TOOL ALL MORTAR JOINTS AT THE PROPER TIME TO CONSOLIDATE THE SURFACE AND REDUCE WATER INFILTRATION.
(b) KEEP ALL CAVITIES FREE OF MORTAR.
(c) AT BRICK VENEER AND METAL STUD WALL ASSEMBLIES, PROVIDE THRU-WALL FLASHING AS INDICATED IN THE DRAWINGS. APPLY FLASHING WITH ADHESIVE BEHIND SHEATING ON STUDS UPWARD MINIMUM 6 INCHES. DO NOT MECHANICALLY FASTEN FLASHING TO STUDS WITHIN AN AREA 4 INCHES ABOVE BOTTOM OF FLASHING OR PENETRATE, PUNCTURE, OR OTHERWISE PREVENT FLASHING FROM DIRECTING ALL MOISTURE TO EXTERIOR FACE OF WALL. KEEP ALL SPACES FREE OF MORTAR.
(d) PROVIDE WEEPS AT 48 INCHES O.C. HORIZONTAL STAGGERED WITH CAVITY VENTS AT 48 INCHES O.C. AND DO NOT ALLOW THEM TO BECOME CLOSED-OFF.
(e) PROVIDE SPECIFIED APPLICATION OF DAMPROOFING FOR CONC BASEMENT WALLS WHERE APPLICABLE.

P8 WHERE WINDOW WALL PARTITIONS OCCUR CM OR GC SHALL COORDINATE INSTALLATION OR LATERAL BRACING ABOVE WINDOW WALLS TO PROVIDE RIGID MOUNTING POINTS @ TOP OF WALL.

P9 FOR ROOM FINISHES REFER TO ROOM FINISH SCHEDULE. SHT. A9.1-A9.3

P10 AT CONDITIONS WHERE MORE THAN ONE WALL TYPE IS INDICATED, REFER TO REFERENCED SECTIONS, ELEVATIONS AND DETAILS FOR CLARIFICATION.

P11 ALL MASONRY SHALL BE INSTALLED WITH GALVANIZED HORIZONTAL MASONRY REINFORCEMENT AT EVERY OTHER VERTICAL MASONRY COURSE. PROVIDE MASONRY REINFORCEMENT AT EACH COURSE AT PARAPETS, EXCEPT AS NOTED ON STRUCTURAL DWGS.

P12 REFER TO STRUCTURAL DWGS. FOR REQUIREMENTS AND LOCATIONS OF WALLS TO RECEIVE VERTICAL REINFORCING.

P13 EXPOSED MASONRY AND/OR GYPSUM BOARD SHALL BE PAINTED UNLESS NOTED OTHERWISE. REFER TO ROOM FINISH SCHEDULE (A0.1 - A9.3)

P14 WATER RESISTANT GYPSUM BOARD SHALL BE USED AT ALL TOILET ROOMS. SUBSTITUTE 5/8" PORTLAND CEMENT BACKER BOARD WHERE CERAMIC TILE OCCURS (REFER TO ROOM FINISH SCHEDULE.)

P15 [D] 0'-0" INDICATES FINISHED HEIGHT OF LOW WALL REFERENCED IN FEET AND INCHES ABOVE THE FINISHED FLOOR ELEVATION.

P16 WHERE FURRED (GYP. BD. ONE SIDE) WALL PARTITIONS EXCEED LIMITING HEIGHTS FOR INDICATED STUD SIZE, CONCEALED LATERAL BRACING TO NEAREST CONSTRUCTION SHALL BE PROVIDED AS REQUIRED.

P17 PROVIDE BULLNOSE CMU OR CHAMFERED CONC @ ALL EXPOSED CONC./BLOCK CORNERS.

P18 WHERE NO CEILING IS INDICATED, WALL FINISHES AND FURRING SHALL EXTEND TO UNDERSIDE OF MTL DECK.

P19 PROVIDE SPECIFIED CLOSURES AND INSTALL BETWEEN MTL DECK AND MASONRY AND DRYWALL PARTITIONS TO ACHIEVE COMPLETE CLOSURE.

P20 ALL MASONRY WALLS EXTENDING TO UNDERSIDE OF STRUCTURE SHALL BE RESTRAINED, REFER TO STRUCT.

P21 PROVIDE CONTINUOUS VAPOR BARRIER AT WARM SIDE OF STUDS FOR ALL EXTERIOR MTL STUD ASSEMBLIES.


P22 MTL STUD GAUGES NOTED OR REFERENCED ARE SHOWN FOR COORDINATION PURPOSE ONLY. CONTRACTOR TO COORDINATE AND VERIFY LOADING, SPAN, AND GAUGE OF ALL MTL STUD AND ASSOCIATED FRAMING MEMBERS.

JOB NO. 1264
DATE 07.15.2013
PRODUCED BY:
NOTES:

SHEET NUMBER
A0.0

G.C. BURKHEAD
ELEMENTARY SCHOOL
BG# 13-133


3390 Times Creek Road, suite 250
Lexington, KY 40502
ph:859.559.0504 fax:859.559.0523
www.murphy-graves.com
© COPYRIGHT 2013

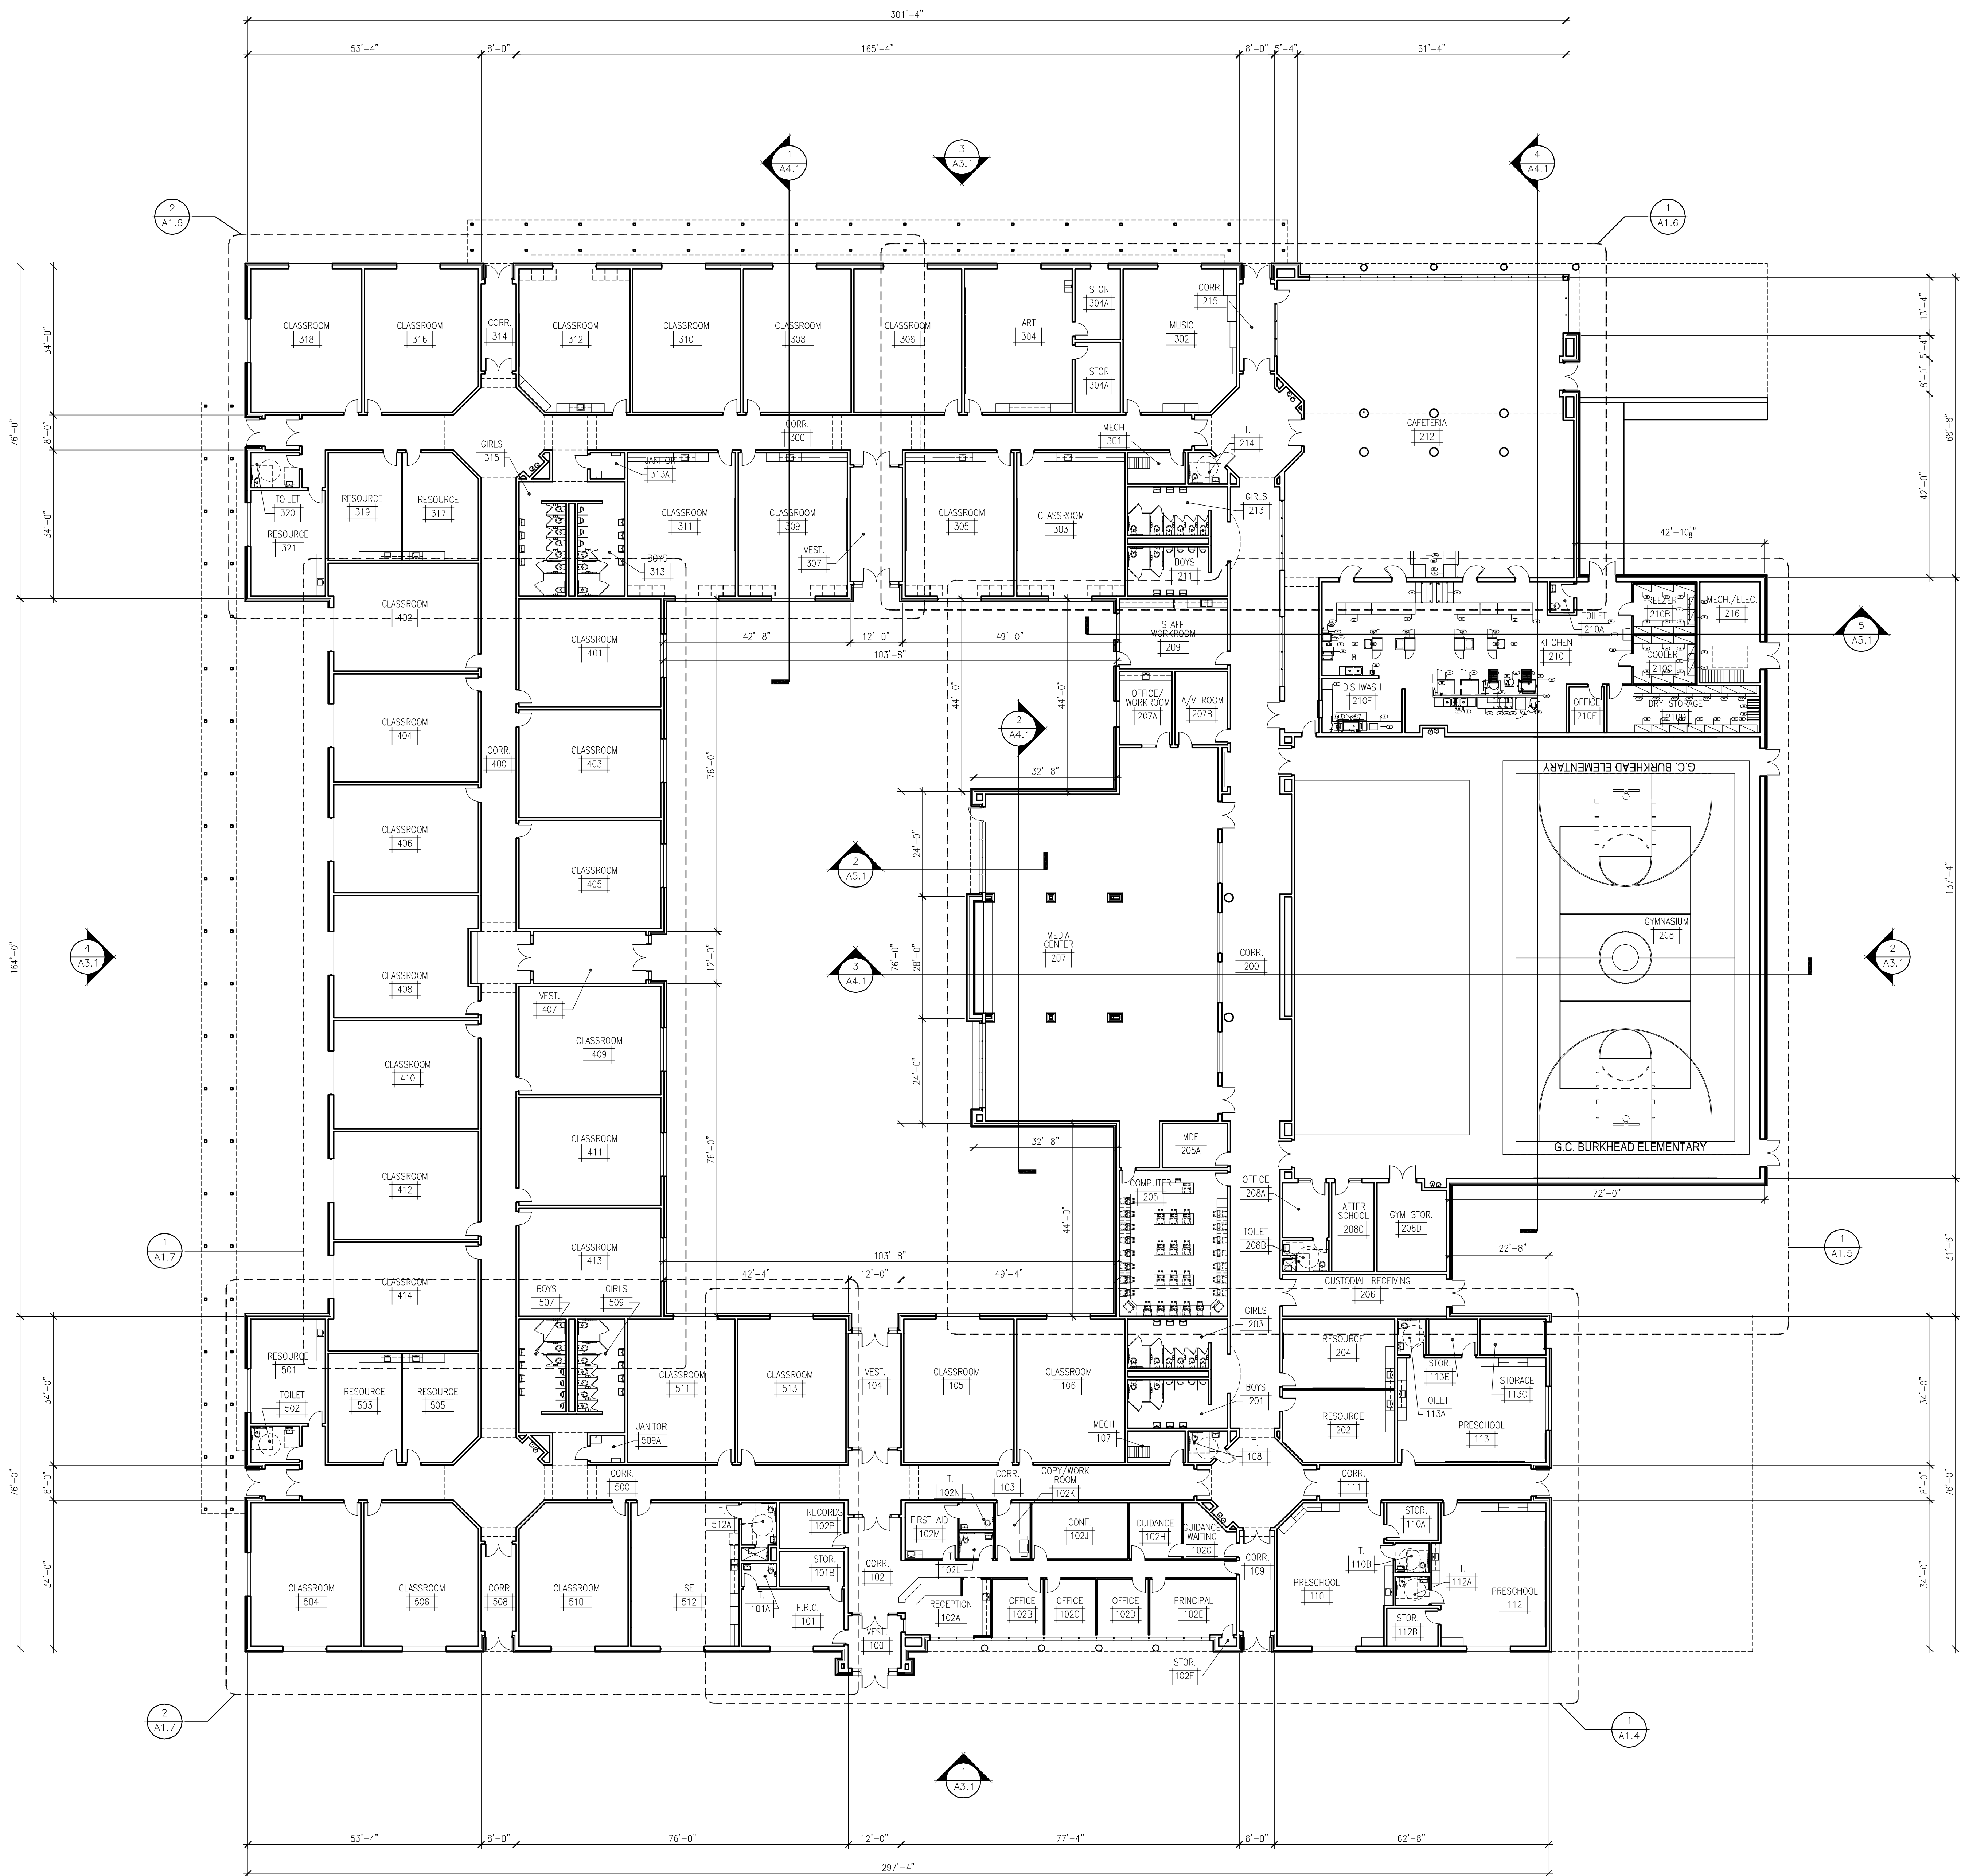

1 OVERALL FIRST FLOOR PLAN
1/16"=1'-0"

- FLOOR PLAN GENERAL NOTES**
- G01 REFER TO FINISH PLAN FOR FLOOR FINISH TRANSITIONS. SHT A6.1-AB.4
- G02 AT ALL JOINTS IN FIRE RATED WALLS, FILL VOIDS W/ FIRE SAFING & INSTALL BACKER ROD & FIRE SEALANT EACH SIDE.
- G03 OPENINGS FOR DOORS IN MTL. STUD WALLS SHALL BEGIN 4" FROM NEAREST WALL OR CENTERED IN WALL. U.N.O. FIELD VERIFY DOOR LOCATIONS TO RECEIVE MILLWORK. SEE DOOR SCHEDULE.
- G04 ALL DIMENSIONS ARE TO FACE OF STUDS OR FACE OF ICF.
- G05 DO NOT SCALE DRAWINGS. WRITTEN DIMENSIONS TAKE PRECEDENCE OVER SCALED DIMENSIONS.
- G06 PROVIDE SOUND ATTN BATTs @ ALL TOILET ROOM WALLS AND PER WALL TYPES.
- G07 ALL WD BLOCKING, INCLUDING FFT BLKS, SHALL BE PRESSURE-TREATED WHERE BLOCKING IS IN CONTACT W/ MASONRY OR CONCRETE.
- G08 ALL STAIR DIMENSIONS ARE TO NOSE OF TREAD/RISER. U.N.O.
- G09 WHERE STUD WALLS ARE SHOWN ALIGNED WITH FACE OF INTERIOR COLUMNS STUD WALLS ARE TO RUN FLUSH WITH FACE OF COLUMNS TO ALLOW GYPSUM BOARD TO COVER COLUMNS.
- G10 PROVIDE DRYWALL CORNER BEADS TYP. @ ALL EXPOSED CORNERS.

- GENERAL SYMBOLS**
- ROOM NUMBER (A1.1-A1.3, A1.5, 2.1-2.7)
ENLARGED PLANS (A2.1-A2.7)
FINISH SCHEDULE (A1.1-AB.4)
- DOOR NUMBER (DOOR SCHEDULE A7.1)
ENLARGED PLANS (A2.1-A2.7)
- WALL TYPE (PARTITION SCHEDULE A0.0)
ENLARGED PLANS (A2.1-A2.7)
- WINDOW TYPE (WINDOW ELEVATIONS A7.2)
- ROOF PLAN KEY NOTES (SHEET A1.4-A1.5)
- FLOOR PLAN KEY NOTES
ENLARGED PLANS (SHEETS A2.1-A2.7)
- ELEVATION KEY NOTES (SHEET A3.1)
- TOILET ACCESSORY (SHEET A2.7)
- SIGNAGE TYPE (SHEET A10.1)
- ELEVATION MARK (SHEETS A4.1-A4.5)
- REFLECTED CEILING PLANS (SHEET A2.8)
- WALL / PARTITION DESIGNATION:
(CODE COMPLIANCE SHTS A0.1-A0.4)
(SHOWN ON SHEETS A2.1-A2.7)
- 0HR. RATED SMOKE PARTITION
1HR. RATED SMOKE PARTITION
1HR. RATED FIRE BARRIER
2HR. RATED FIRE WALL

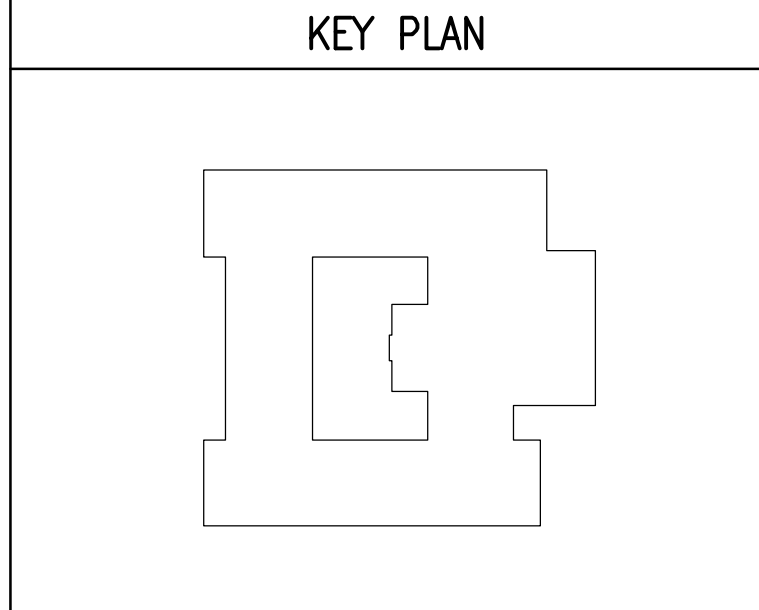

100% DESIGN DEVELOPMENT


G.C. BURKHEAD ELEMENTARY SCHOOL
BG# 13-133

OVERALL 1ST FLOOR PLAN

MURPHY + GRAVES ARCHITECTS
3399 Tates Creek Road, Suite 250
Lexington, KY 40502
ph:859.559.0504 fax:859.559.0523
www.murphygraves.com
© COPYRIGHT 2013

JOB NO. 1264
DATE 07.15.2013
PRODUCED BY: MWS
NOTES:

SHEET NUMBER
A1.1

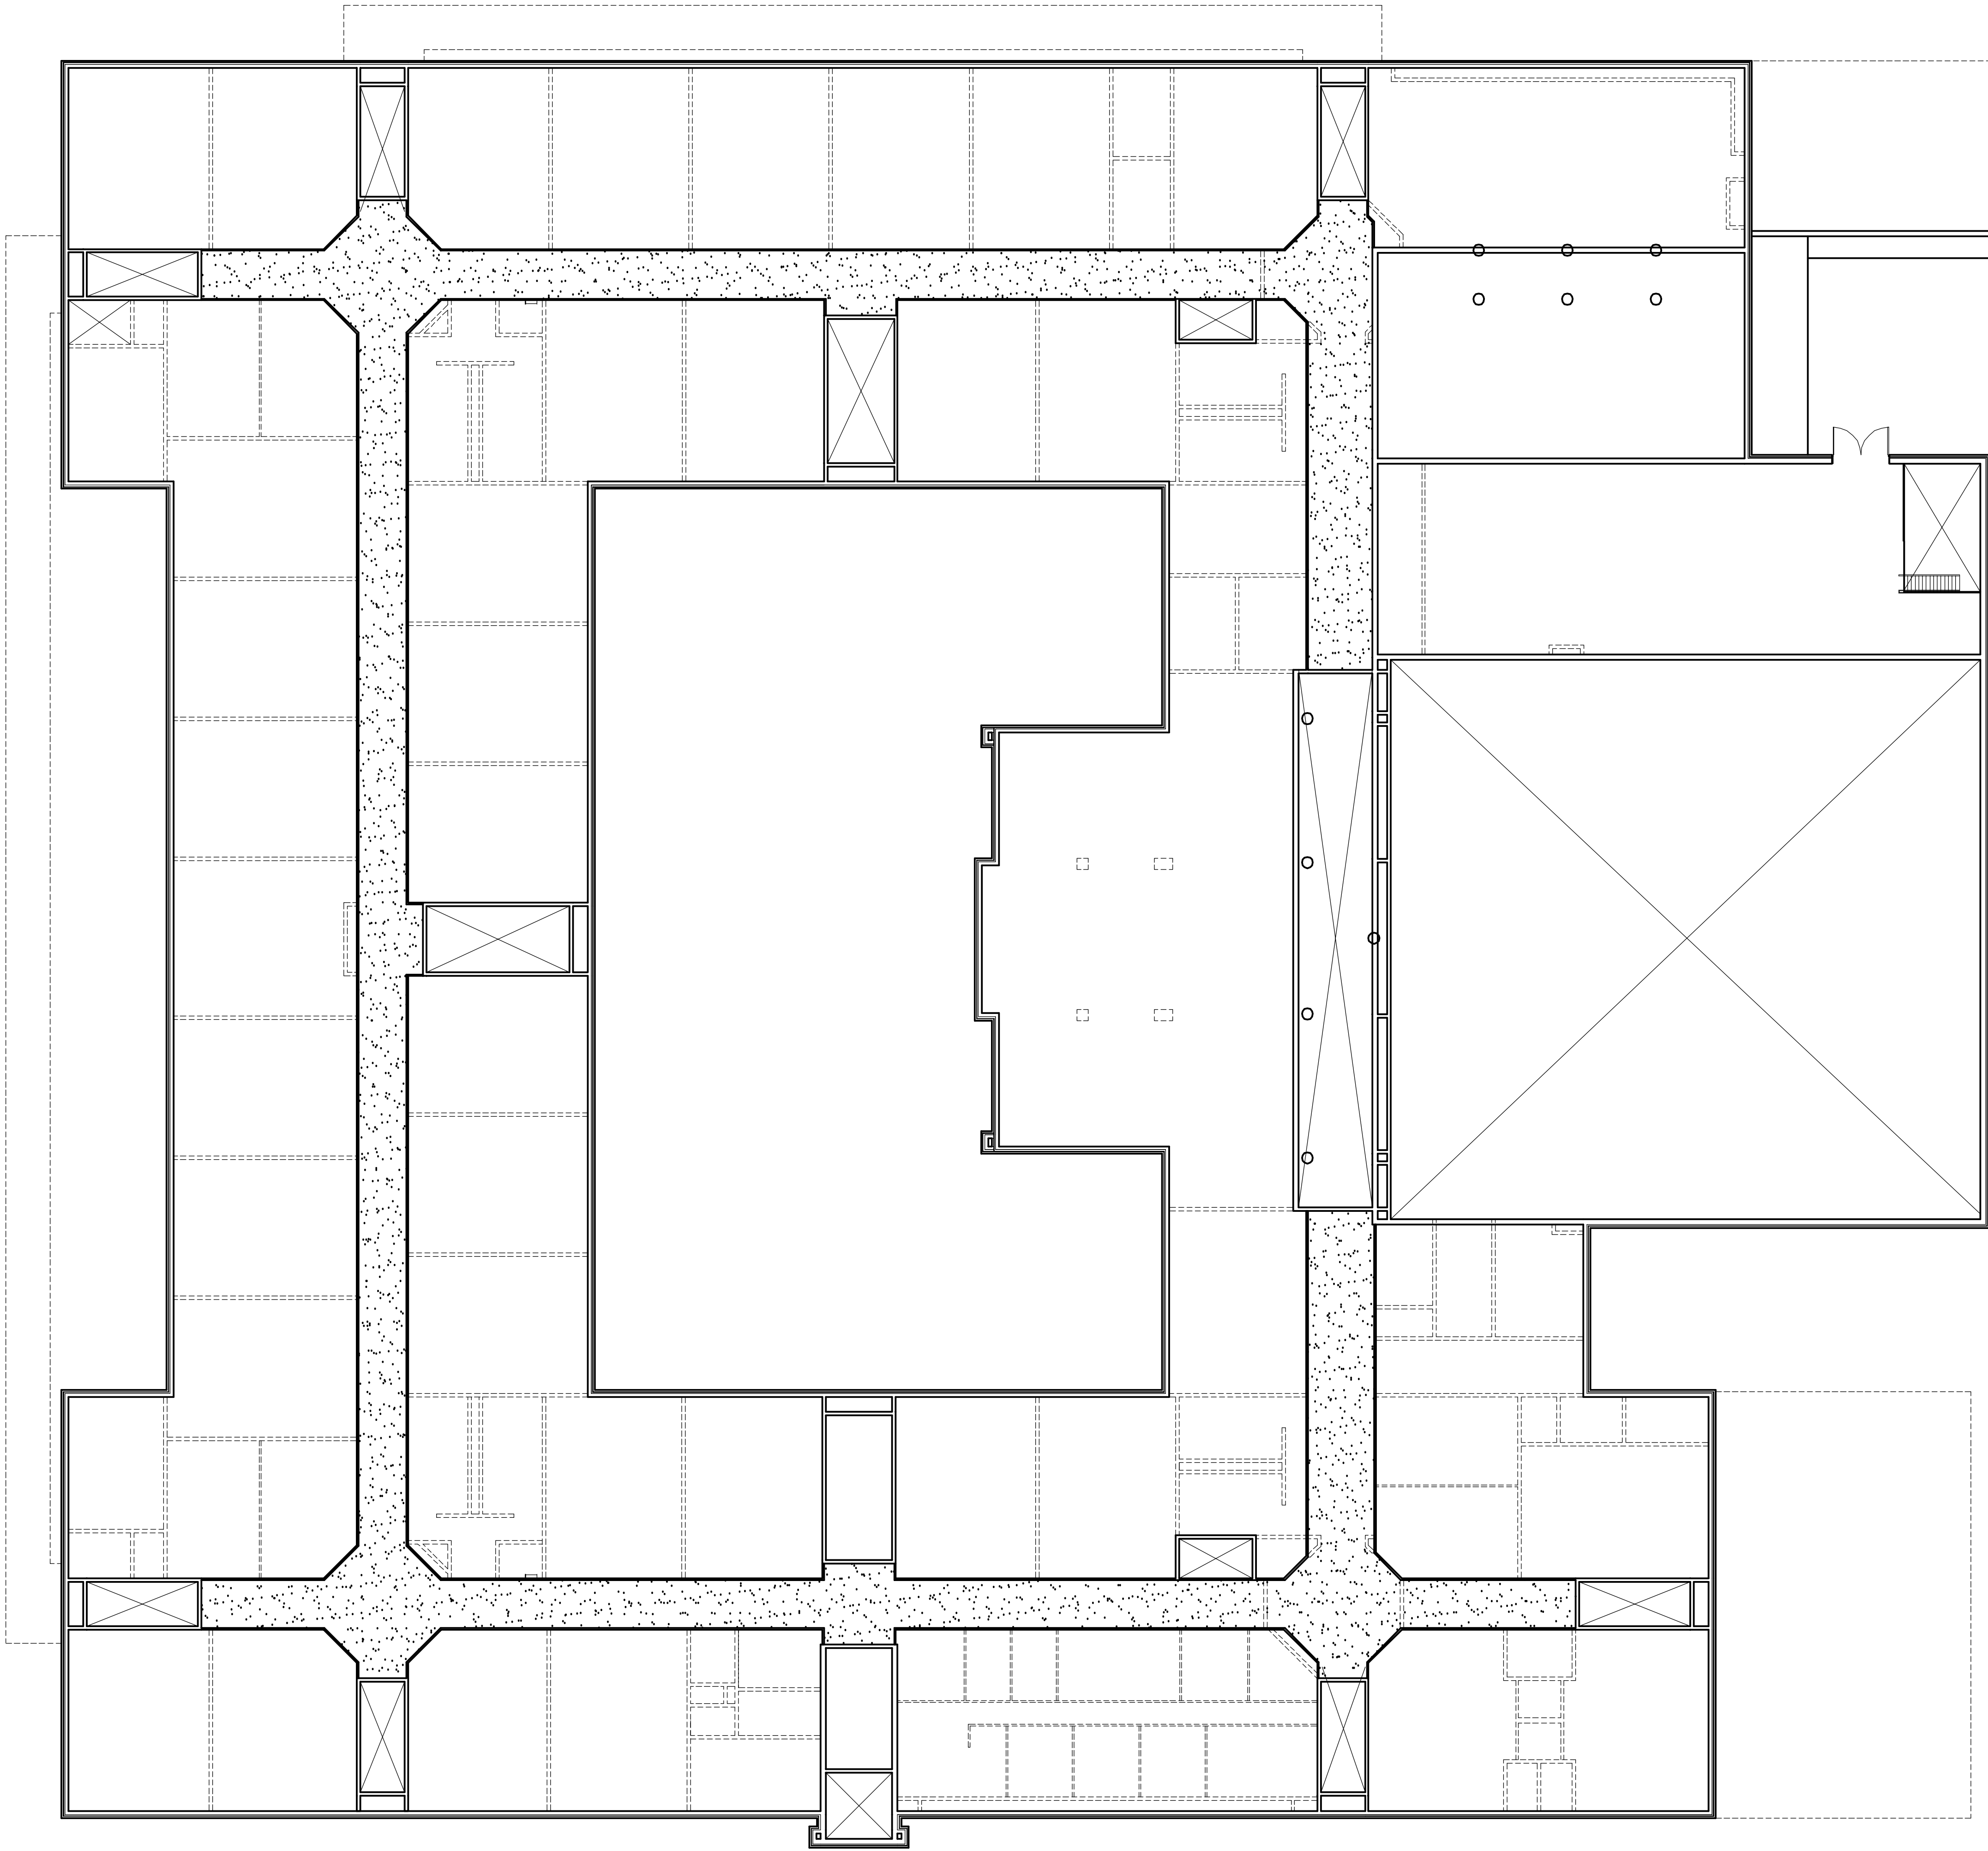

1 OVERALL EQUIPMENT PLATFORM PLAN
1/16"=1'-0"

SHEET NUMBER

A1.2

JOB NO. 1264

DATE 07.15.2013

PRODUCED BY: MWS

NOTES

3399 Tates Creek Road, suite 250

Lexington, KY 40502

ph:859.559.0604 fax:859.559.0623

www.murphygraves.com

© Copyright 2013

m + g MURPHY · GRAVES
ARCHITECTS


SHEET TITLE

OVERALL EQUIPMENT PLATFORM PLAN

JOB NAME

G.C. BURKHEAD
ELEMENTARY SCHOOL
BG# 13-133

100% DESIGN
DEVELOPMENT

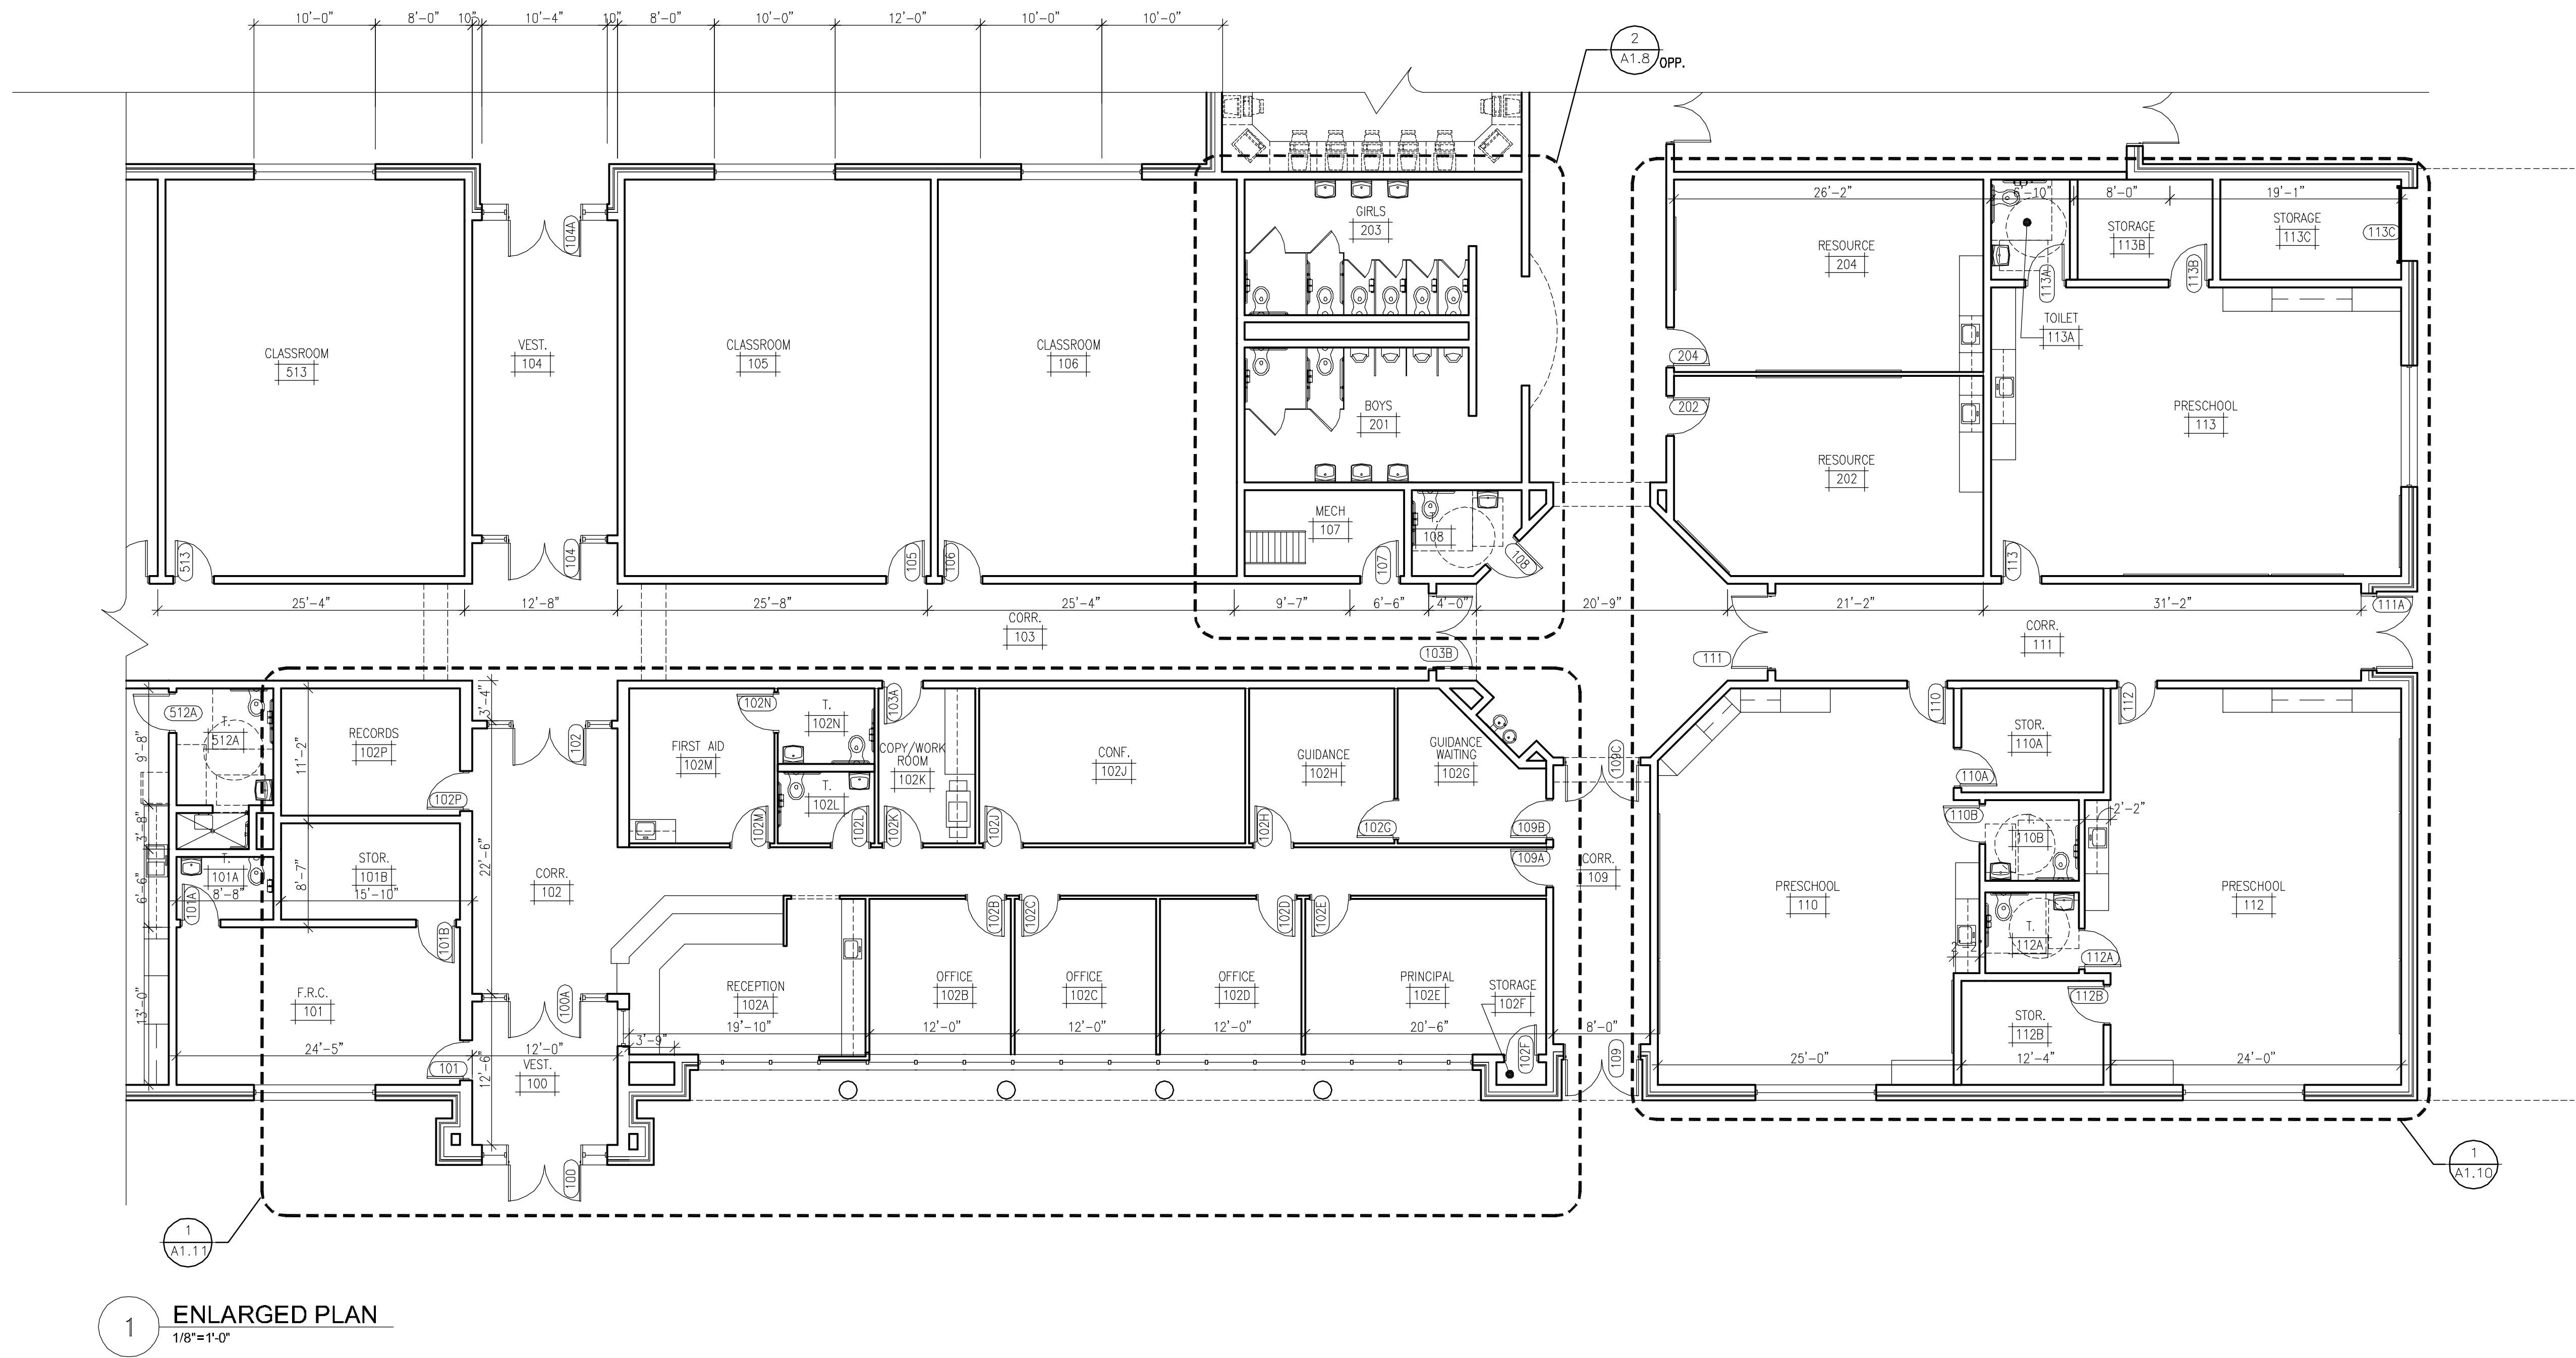

1 ENLARGED PLAN
1/8"=1'-0"

FLOOR PLAN GENERAL NOTES	
GN1	REFER TO FINISH PLAN FOR FLOOR FINISH TRANSITIONS. SHT A6.1-A6.4
GN2	AT ALL JOINTS IN FIRE RATED WALLS, FILL VOIDS W/ FIRE SAFING & INSTALL BACKER ROD & FIRE SEALANT EACH SIDE.
GN3	OPENINGS FOR DOORS IN MTL. STUD WALLS SHALL BEGIN 4" FROM NEAREST WALL OR CENTERED IN WALL. U.N.O. FIELD VERIFY DOOR LOCATIONS TO RECEIVE MILLWORK. SEE DOOR SCHEDULE.
GN4	ALL DIMENSIONS ARE TO FACE OF STUDS OR FACE OF ICF.
GN5	DO NOT SCALE DRAWINGS. WRITTEN DIMENSIONS TAKE PRECEDENCE OVER SCALED DIMENSIONS.
GN6	PROVIDE SOUND ATN BATTS @ ALL TOILET ROOM WALLS AND PER WALL TYPES.
GN7	ALL WD BLOCKING, INCLUDING FRP BLKNG, SHALL BE PRESSURE-TREATED WHERE BLOCKING IS IN CONTACT W/ MASONRY OR CONCRETE.
GN8	ALL STAIR DIMENSIONS ARE TO NOSE OF TREAD/RISER. U.N.O.
GN9	WHERE STUD WALLS ARE SHOWN ALIGNED WITH FACE OF INTERIOR COLUMNS STUD WALLS ARE TO RUN FLUSH WITH FACE OF COLUMNS TO ALLOW GYPSUM BOARD TO COVER COLUMNS.
GN10	PROVIDE DRYWALL CORNER BEADS TYP. @ ALL EXPOSED CORNERS.

GENERAL SYMBOLS	
	ROOM NUMBER (A1.1-A1.3, A1.5, 2.1-2.7) ENLARGED PLANS (A2.1-A2.7) FINISH SCHEDULE (A.1-A.4)
	DOOR NUMBER (DOOR SCHEDULE A7.1) ENLARGED PLANS (A2.1-A2.7)
	WALL TYPE (PARTITION SCHEDULE A0.0) ENLARGED PLANS (A2.1-A2.7)
	WINDOW TYPE (WINDOW ELEVATIONS A7.2)
	ROOF PLAN KEY NOTES (SHEET A1.4-A1.5)
	FLOOR PLAN KEY NOTES ENLARGED PLANS (SHEETS A2.1-A2.7)
	ELEVATION KEY NOTES (SHEET A3.1)
	TOILET ACCESSORY (SHEET A2.7)
	SIGNAGE TYPE (SHEET A10.1)
	ELEVATION MARK (SHEETS A4.1-A4.5)
	REFLECTED CEILING PLANS (SHEET A2.8)
	WALL / PARTITION DESIGNATION: (CODE COMPLIANCE SHTS A0.1-A0.4) (SHOWN ON SHEETS A2.1-A2.7)
	0HR. RATED SMOKE PARTITION
	1HR. RATED SMOKE PARTITION
	1HR. RATED FIRE BARRIER
	2HR. RATED FIRE WALL

KEY PLAN	

G.C. BURKHEAD
ELEMENTARY SCHOOL

ENLARGED FLOOR PLANS

3399 Tates Creek Road, suite 250
Lexington, KY 40502
ph:859.559.0804 fax:859.559.0823
www.murphy-graves.com
© COPYRIGHT 2011


3399 Tates Creek Road, suite 250
Lexington, KY 40502
ph:859.559.0804 fax:859.559.0823
www.murphy-graves.com
© COPYRIGHT 2011

3399 Tates Creek Road, suite 250
Lexington, KY 40502
ph:859.559.0804 fax:859.559.0823
www.murphy-graves.com
© COPYRIGHT 2011

3399 Tates Creek Road, suite 250
Lexington, KY 40502
ph:859.559.0804 fax:859.559.0823
www.murphy-graves.com
© COPYRIGHT 2011

JOB NO. 1264
DATE 07.12.2013
PRODUCED BY: MG
NOTES

A1.4

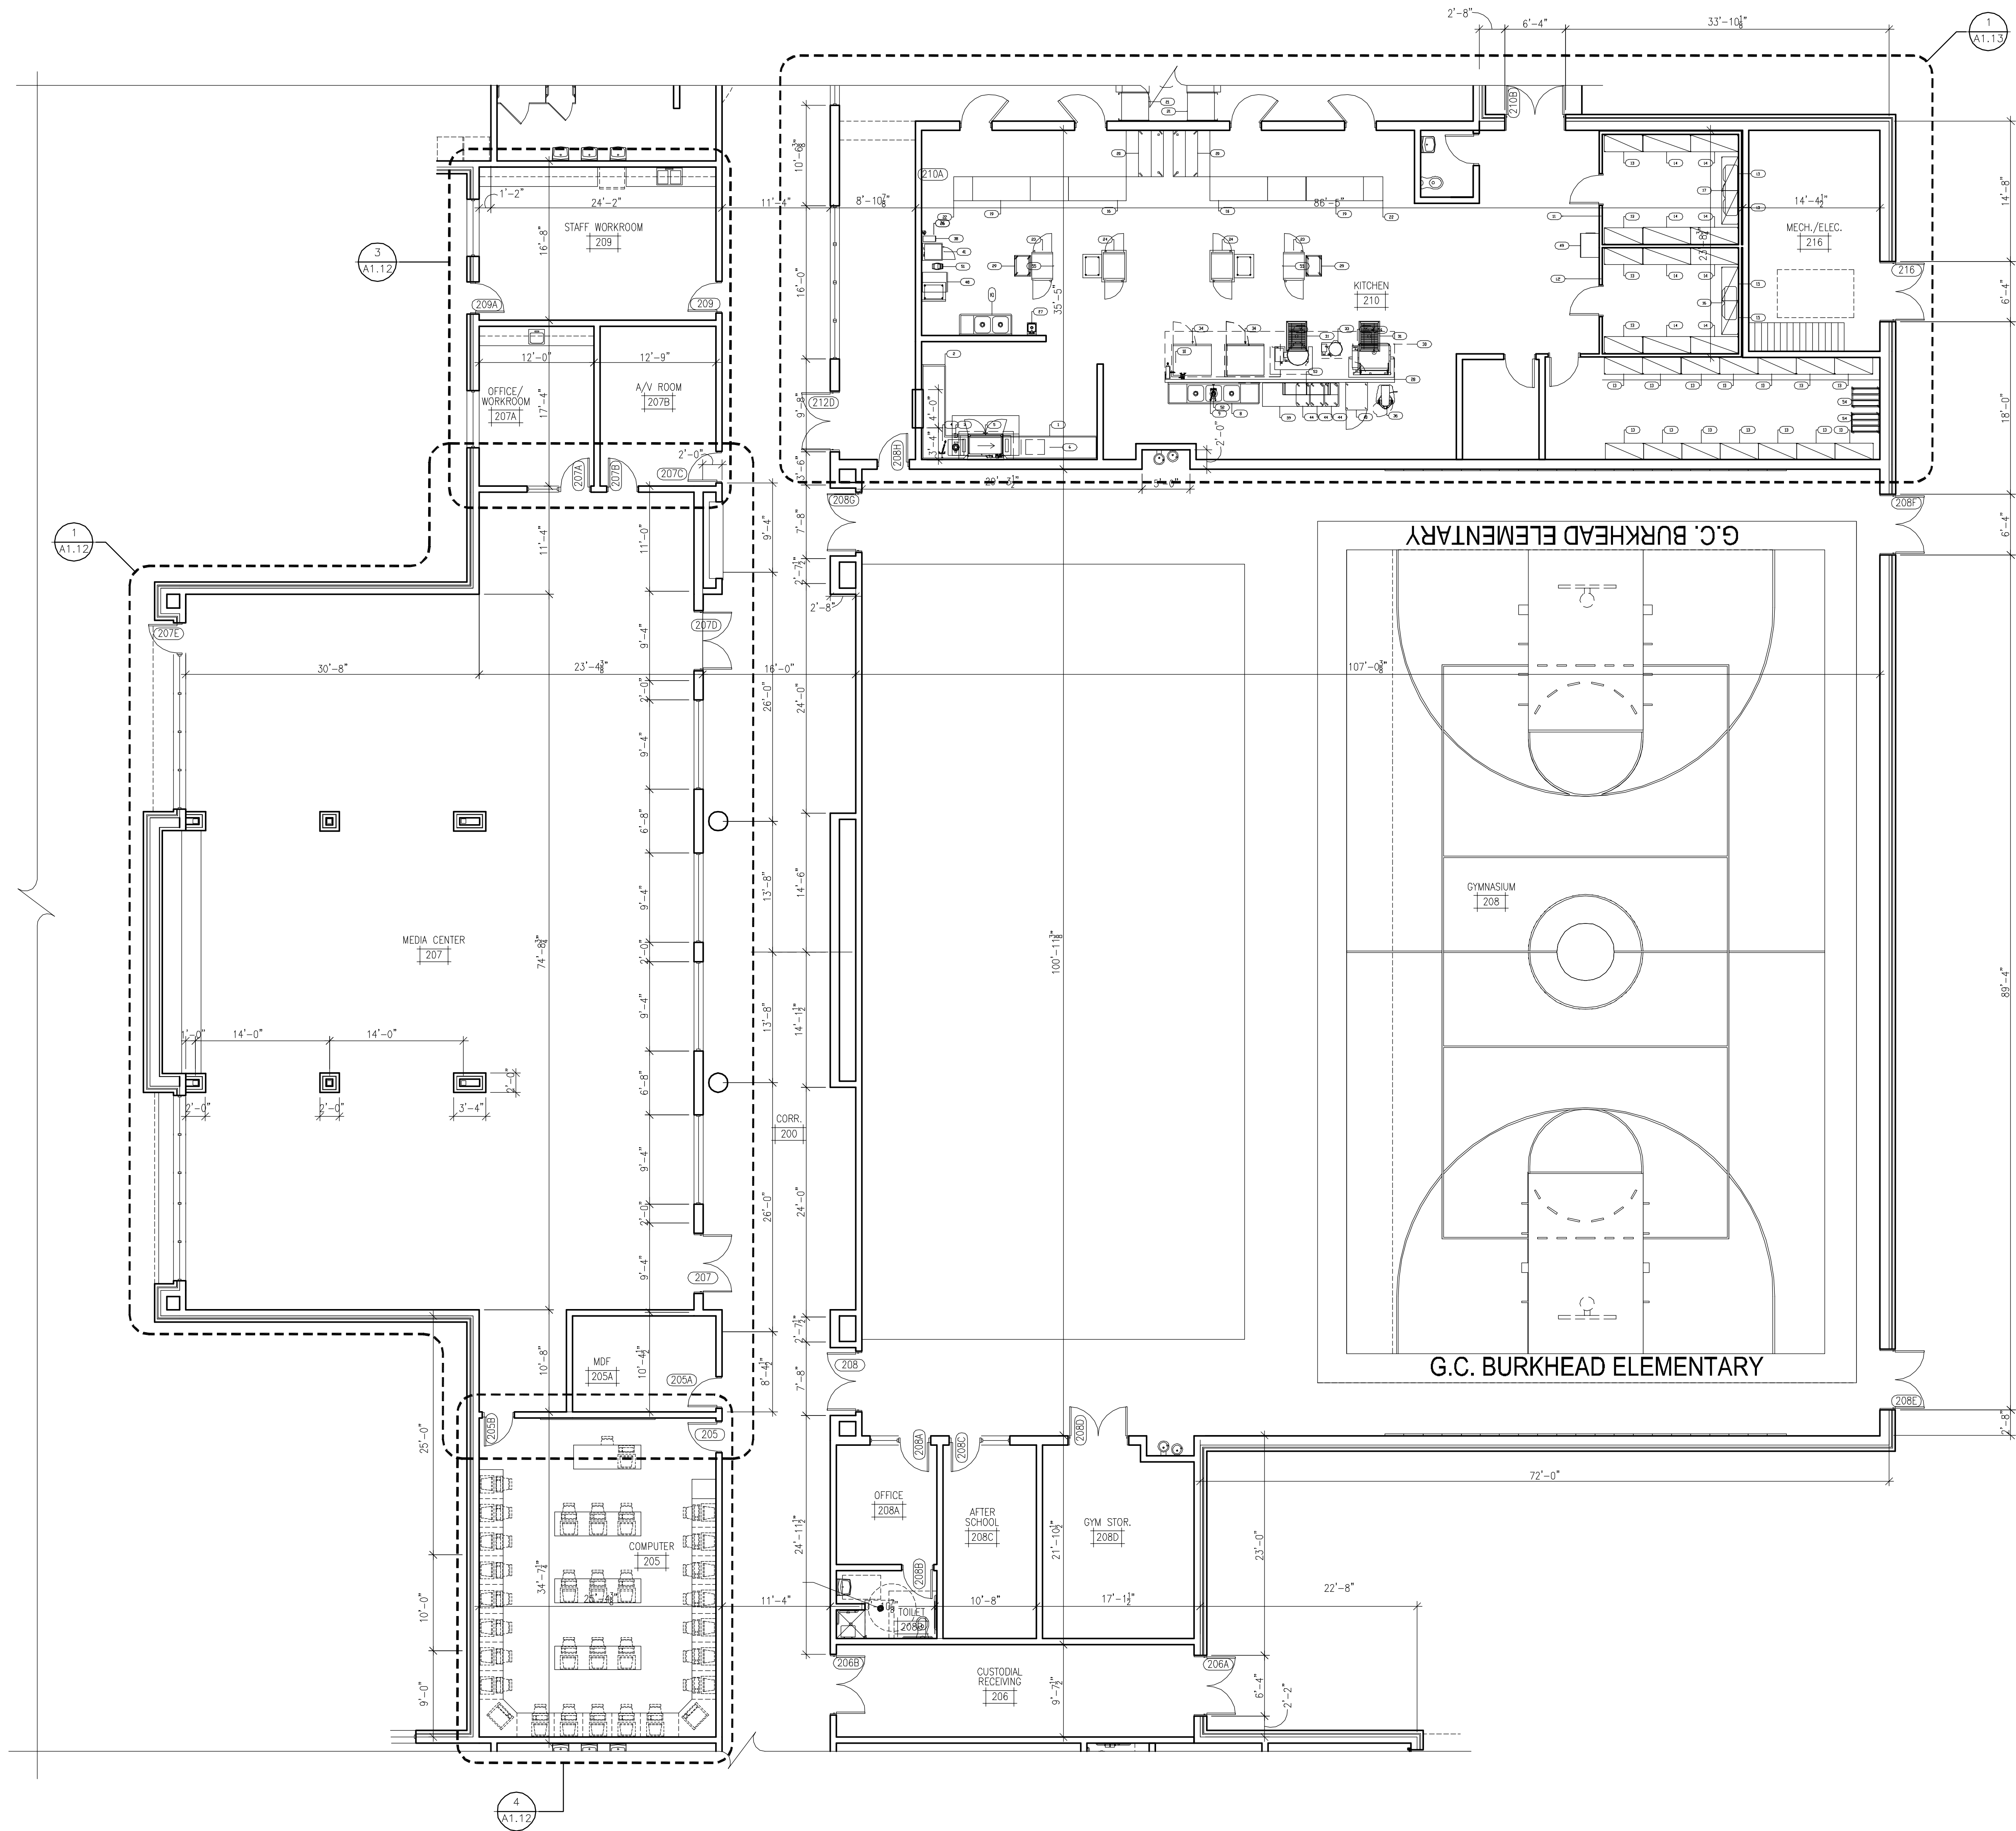

1 ENLARGED PLAN
1/8"=1'-0"

FLOOR PLAN GENERAL NOTES	
GN1	REFER TO FINISH PLAN FOR FLOOR FINISH TRANSITIONS. SHT A6.1-A6.4
GN2	AT ALL JOINTS IN FIRE RATED WALLS, FILL VOIDS W/ FIRE SAFING & INSTALL BACKER ROD & FIRE SEALANT EACH SIDE.
GN3	OPENINGS FOR DOORS IN MTL. STUD WALLS SHALL BEGIN 4" FROM NEAREST WALL OR CENTERED IN WALL, U.N.O. FIELD VERIFY DOOR LOCATIONS TO RECEIVE MILLWORK. SEE DOOR SCHEDULE.
GN4	ALL DIMENSIONS ARE TO FACE OF STUDS OR FACE OF JCF.
GN5	DO NOT SCALE DRAWINGS. WRITTEN DIMENSIONS TAKE PRECEDENCE OVER SCALED DIMENSIONS.
GN6	PROVIDE SOUND ATN BATTs @ ALL TOILET ROOM WALLS AND PER WALL TYPES.
GN7	ALL WD BLOCKING, INCLUDING FRIT BLKG, SHALL BE PRESSURE-TREATED WHERE BLOCKING IS IN CONTACT W/ MASONRY OR CONCRETE.
GN8	ALL STAIR DIMENSIONS ARE TO NOSE OF TREAD/RISER, U.N.O.
GN9	WHERE STUD WALLS ARE SHOWN ALIGNED WITH FACE OF INTERIOR COLUMNS STUD WALLS ARE TO RUN FLUSH WITH FACE OF COLUMNS TO ALLOW GYPSUM BOARD TO COVER COLUMNS.
GN10	PROVIDE BRYWALL CORNER BEADS TYP. @ ALL EXPOSED CORNERS.

GENERAL SYMBOLS	
	ROOM NUMBER (A1.1-A1.3, A1.5, 2.1-2.7) ENLARGED PLANS (A2.1-A2.7) FINISH SCHEDULE (A.1-A.4)
	DOOR NUMBER (DOOR SCHEDULE A7.1) ENLARGED PLANS (A2.1-A2.7)
	WALL TYPE (PARTITION SCHEDULE A0.0) ENLARGED PLANS (A2.1-A2.7)
	WINDOW TYPE (WINDOW ELEVATIONS A7.2)
	ROOF PLAN KEY NOTES (SHEET A1.4-A1.5)
	FLOOR PLAN KEY NOTES ENLARGED PLANS (SHEETS A2.1-A2.7)
	ELEVATION KEY NOTES (SHEET A3.1)
	TOILET ACCESSORY (SHEET A2.7)
	SIGNAGE TYPE (SHEET A10.1)
	ELEVATION MARK (SHEETS A4.1-A4.5)
	REFLECTED CEILING PLANS (SHEET A2.8)
	WALL / PARTITION DESIGNATION: (CODE COMPLIANCE SHTS A0.1-A0.4) (SHOWN ON SHEETS A2.1-A2.7)
	0HR. RATED SMOKE PARTITION
	1HR. RATED SMOKE PARTITION
	1HR. RATED FIRE BARRIER
	2HR. RATED FIRE WALL

KEY PLAN	

JOB NO. 1264
DATE 07.12.2013
PRODUCED BY: MG
NOTES



A1.5

JOB NAME
SHEET TITLE

G.C. BURKHEAD
ELEMENTARY SCHOOL
ENLARGED FLOOR PLANS

3399 Tates Creek Road, suite 250
Lexington, KY 40502
ph:859.559.0604 fax:859.559.0623
www.murphy-graves.com
© COPYRIGHT 2011


MURPHY · GRAVES
ARCHITECTS

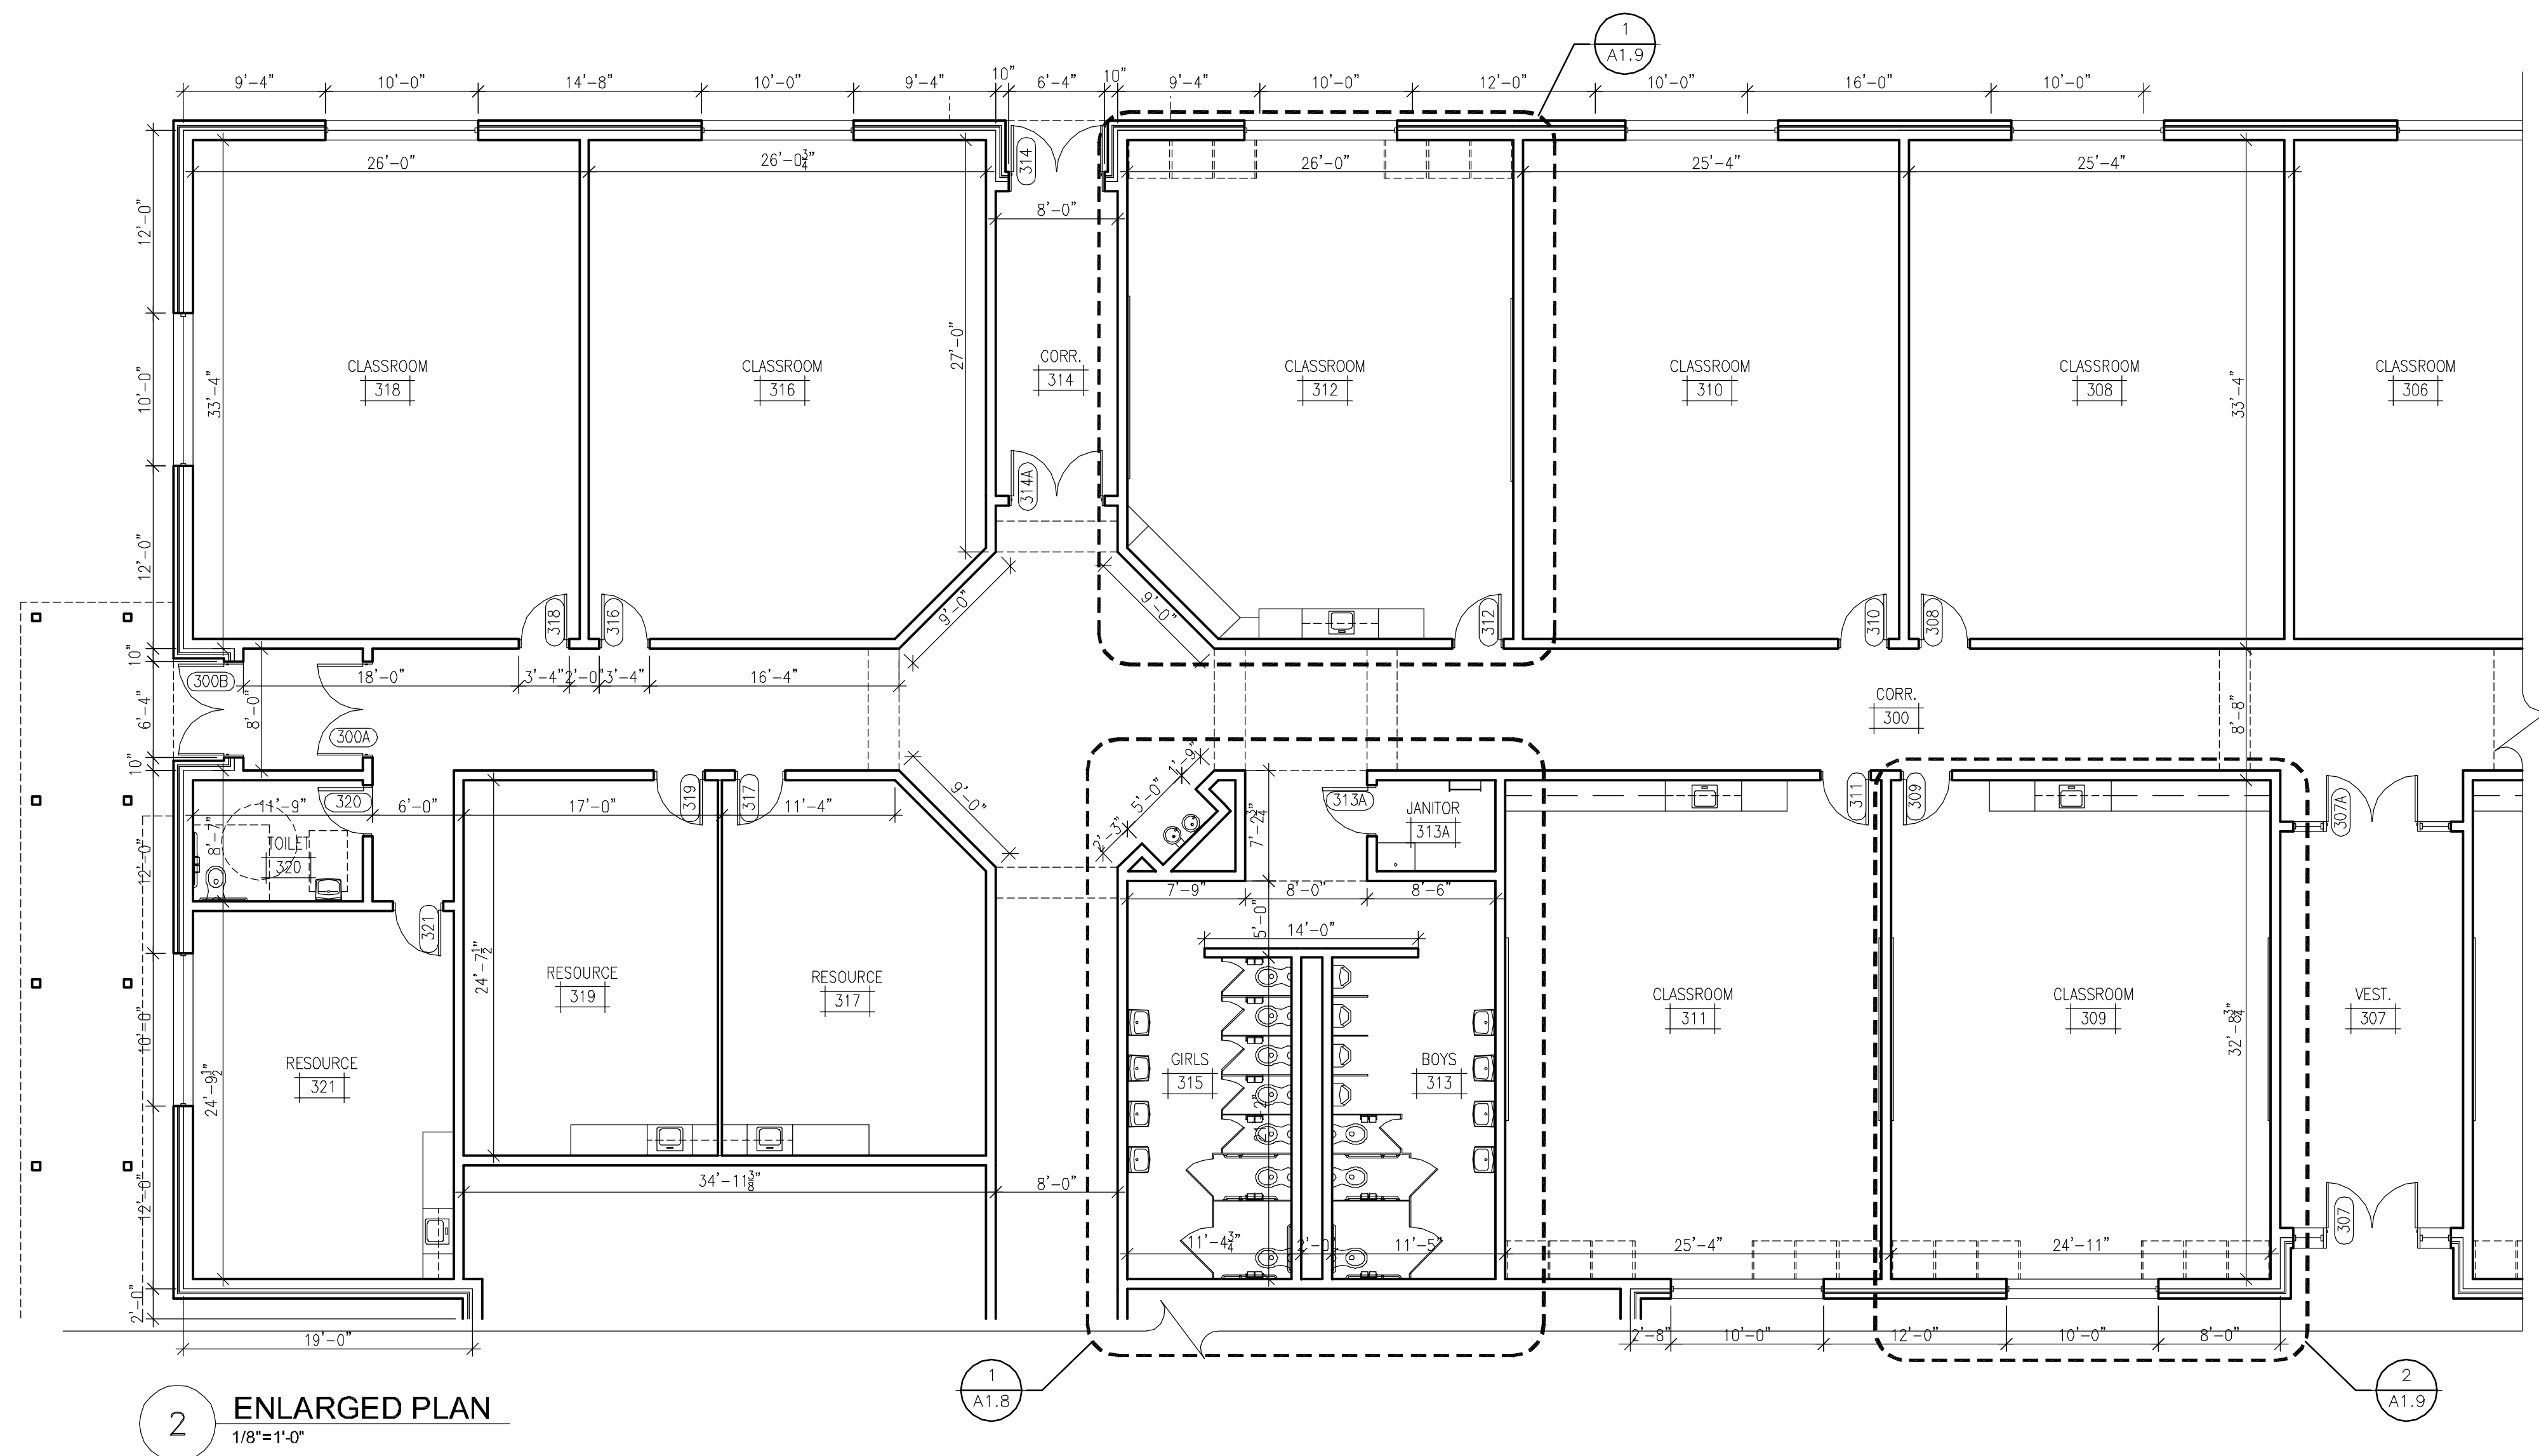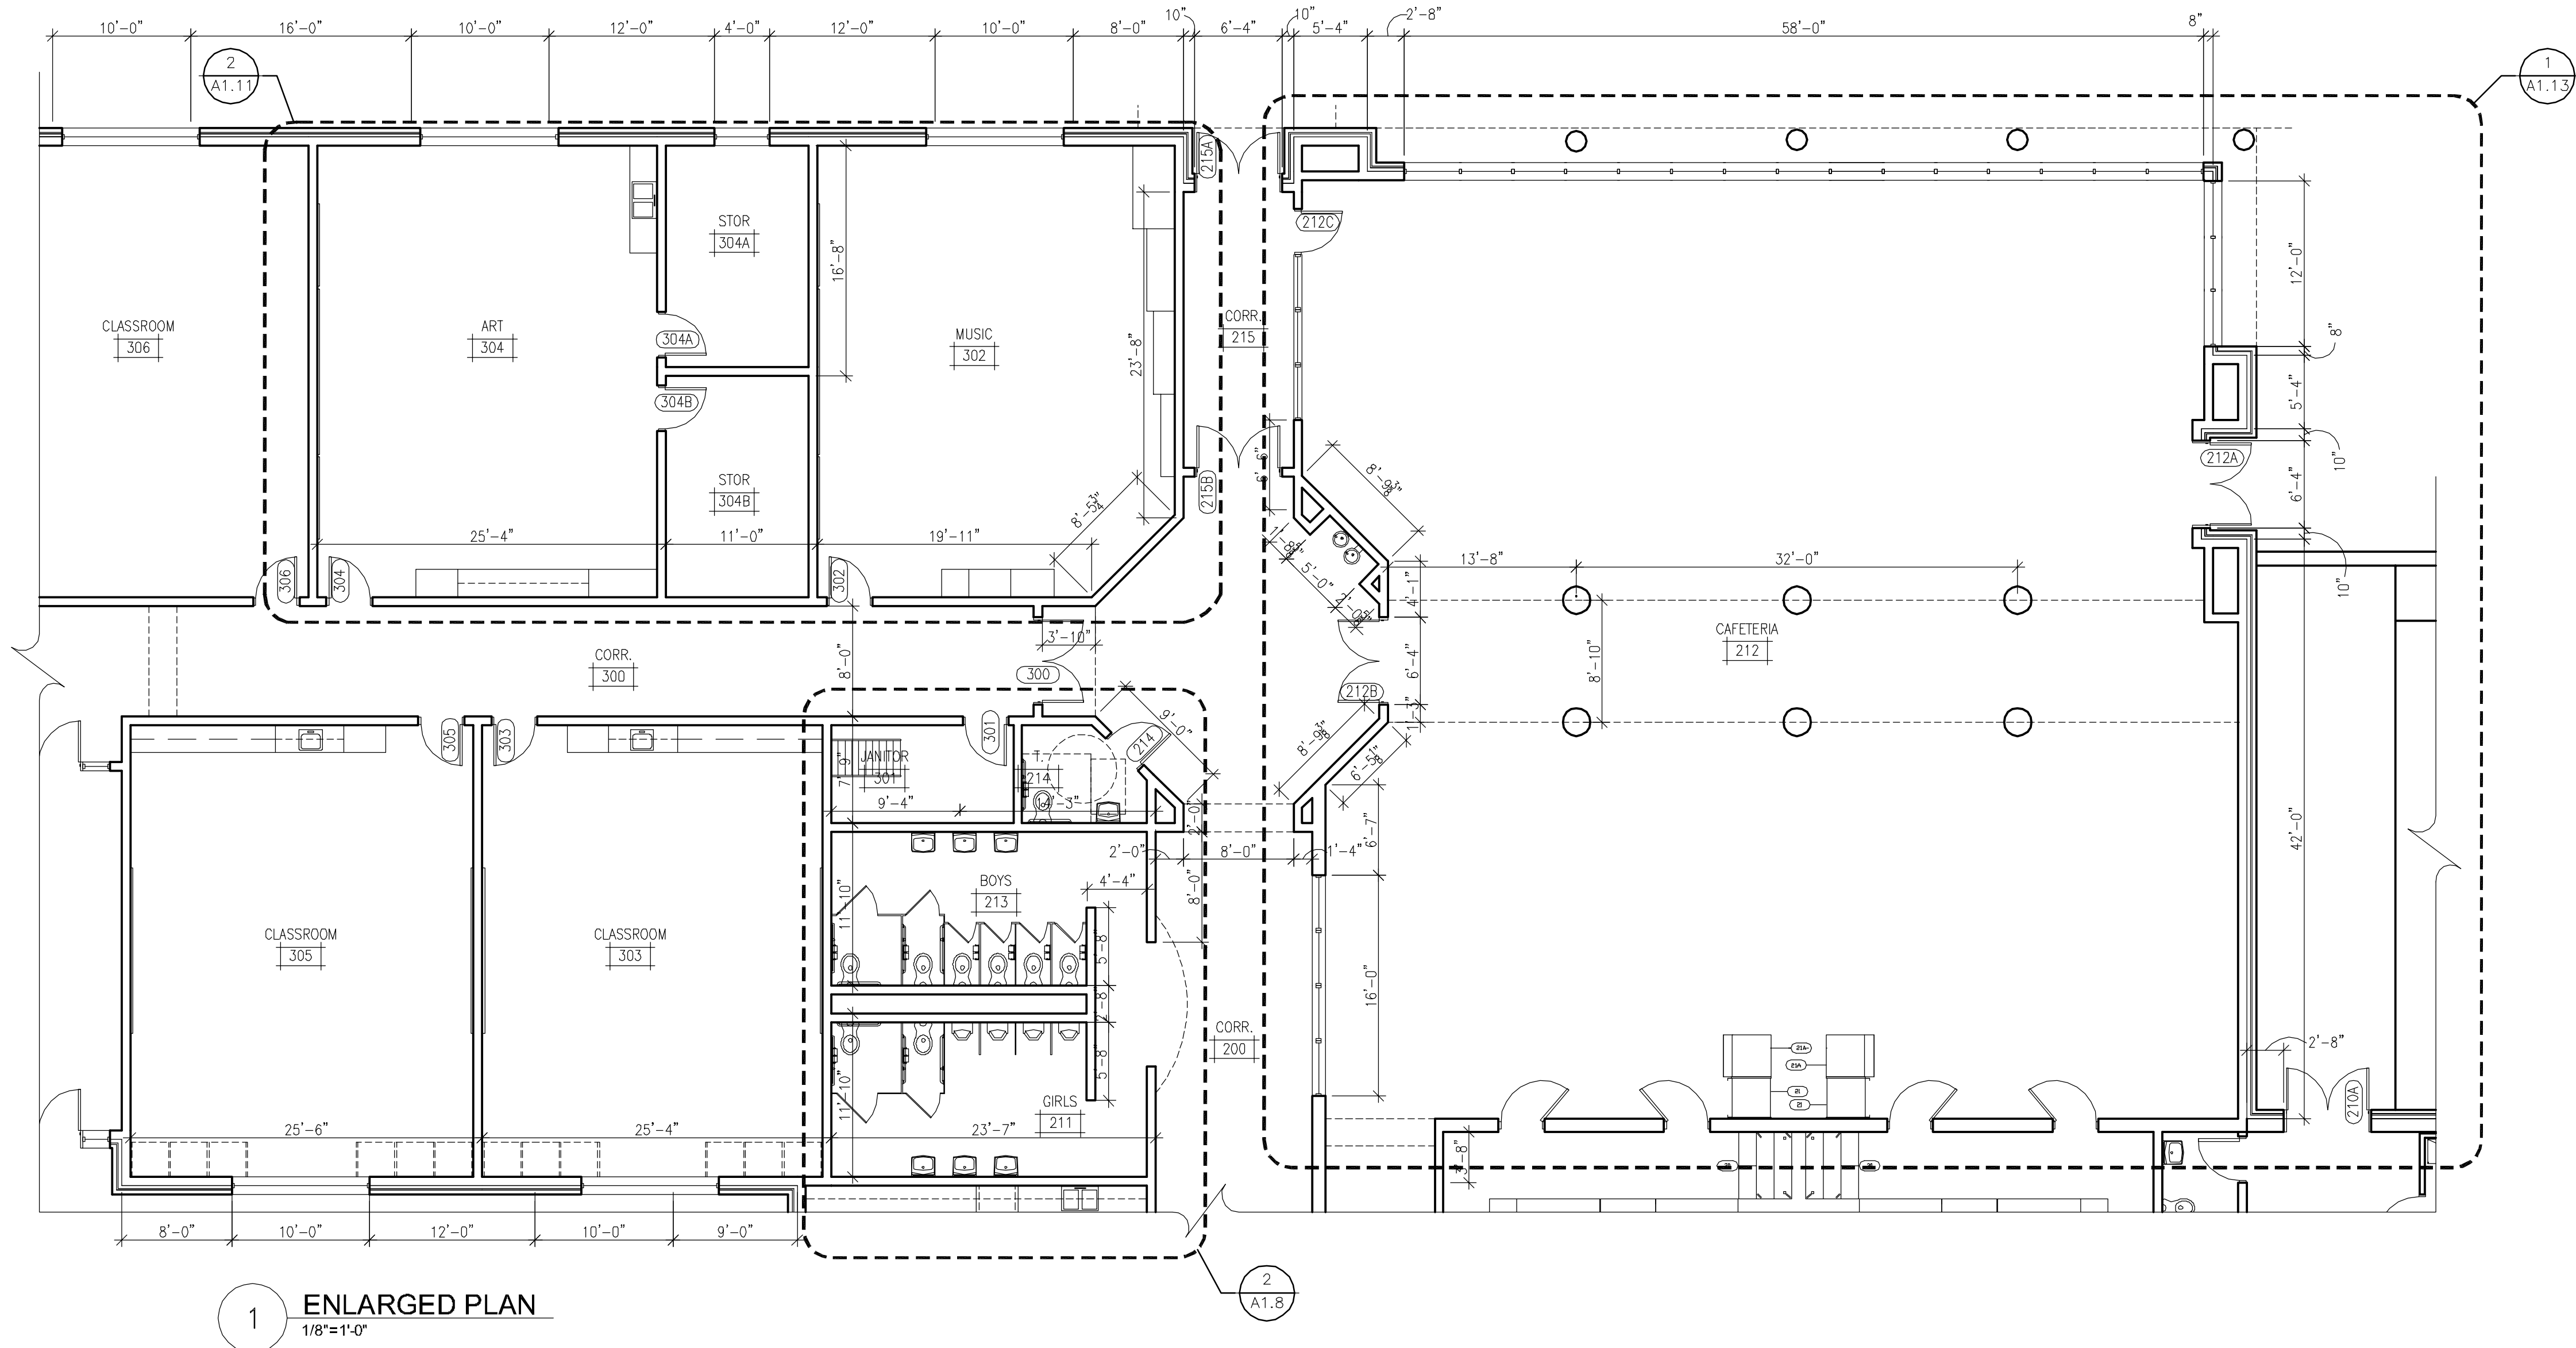


FLOOR PLAN GENERAL NOTES	
GN1	REFER TO FINISH PLAN FOR FLOOR FINISH TRANSITIONS. SHT A&.1-A&.4
GN2	AT ALL JOINTS IN FIRE RATED WALLS, FILL VOIDS W/ FIRE SAFING & INSTALL BACKER ROD & FIRE SEALANT EACH SIDE.
GN3	OPENINGS FOR DOORS IN MITL. STUD WALLS SHALL BEGIN 4" FROM NEAREST WALL OR CENTERED IN WALL, U.N.O. FIELD VERIFY DOOR LOCATIONS TO RECEIVE MILLWORK. SEE DOOR SCHEDULE.
GN4	ALL DIMENSIONS ARE TO FACE OF STUDS OR FACE OF ICF.
GN5	DO NOT SCALE DRAWINGS. WRITTEN DIMENSIONS TAKE PRECEDENCE OVER SCALED DIMENSIONS.
GN6	PROVIDE SOUND ATN BATTS @ ALL TOILET ROOM WALLS AND PER WALL TYPES.
GN7	ALL WD BLOCKING, INCLUDING FRT BLKS, SHALL BE PRESSURE-TREATED WHERE BLOCKING IS IN CONTACT W/ MASONRY OR CONCRETE.
GN8	ALL STAR DIMENSIONS ARE TO NOSE OF TREAD/RISE, U.N.O.
GN9	WHERE STUD WALLS ARE SHOWN ALIGNED WITH FACE OF INTERIOR COLUMNS STUD WALLS ARE TO RUN FLUSH WITH FACE OF COLUMNS TO ALLOW GYPSUM BOARD TO COVER COLUMNS.
GN10	PROVIDE DRYWALL CORNER BEADS TYP. @ ALL EXPOSED CORNERS.

GENERAL SYMBOLS	
	ROOM NUMBER (A1.1-A1.3, A1.5, 2.1-2.7) ENLARGED PLANS (A2.1-A2.7) FINISH SCHEDULE (A&.1-A&.4)
	DOOR NUMBER (DOOR SCHEDULE A7.1) ENLARGED PLANS (A2.1-A2.7)
	WALL TYPE (PARTITION SCHEDULE A0.0) ENLARGED PLANS (A2.1-A2.7)
	WINDOW TYPE (WINDOW ELEVATIONS A7.2)
	ROOF PLAN KEY NOTES (SHEET A1.4-A1.5)
	FLOOR PLAN KEY NOTES ENLARGED PLANS (SHEETS A2.1-A2.7)
	ELEVATION KEY NOTES (SHEET A3.1)
	TOILET ACCESSORY (SHEET A2.7)
	SIGNAGE TYPE (SHEET A10.1)
	ELEVATION MARK (SHEETS A4.1-A4.5)
	REFLECTED CEILING PLANS (SHEET A2.8)
	WALL / PARTITION DESIGNATION: (CODE COMPLIANCE SHTS A0.1-A0.4) (SHOWN ON SHEETS A2.1-A2.7)
	1HR. RATED SMOKE PARTITION
	1HR. RATED FIRE BARRIER
	2HR. RATED FIRE WALL

KEY PLAN	

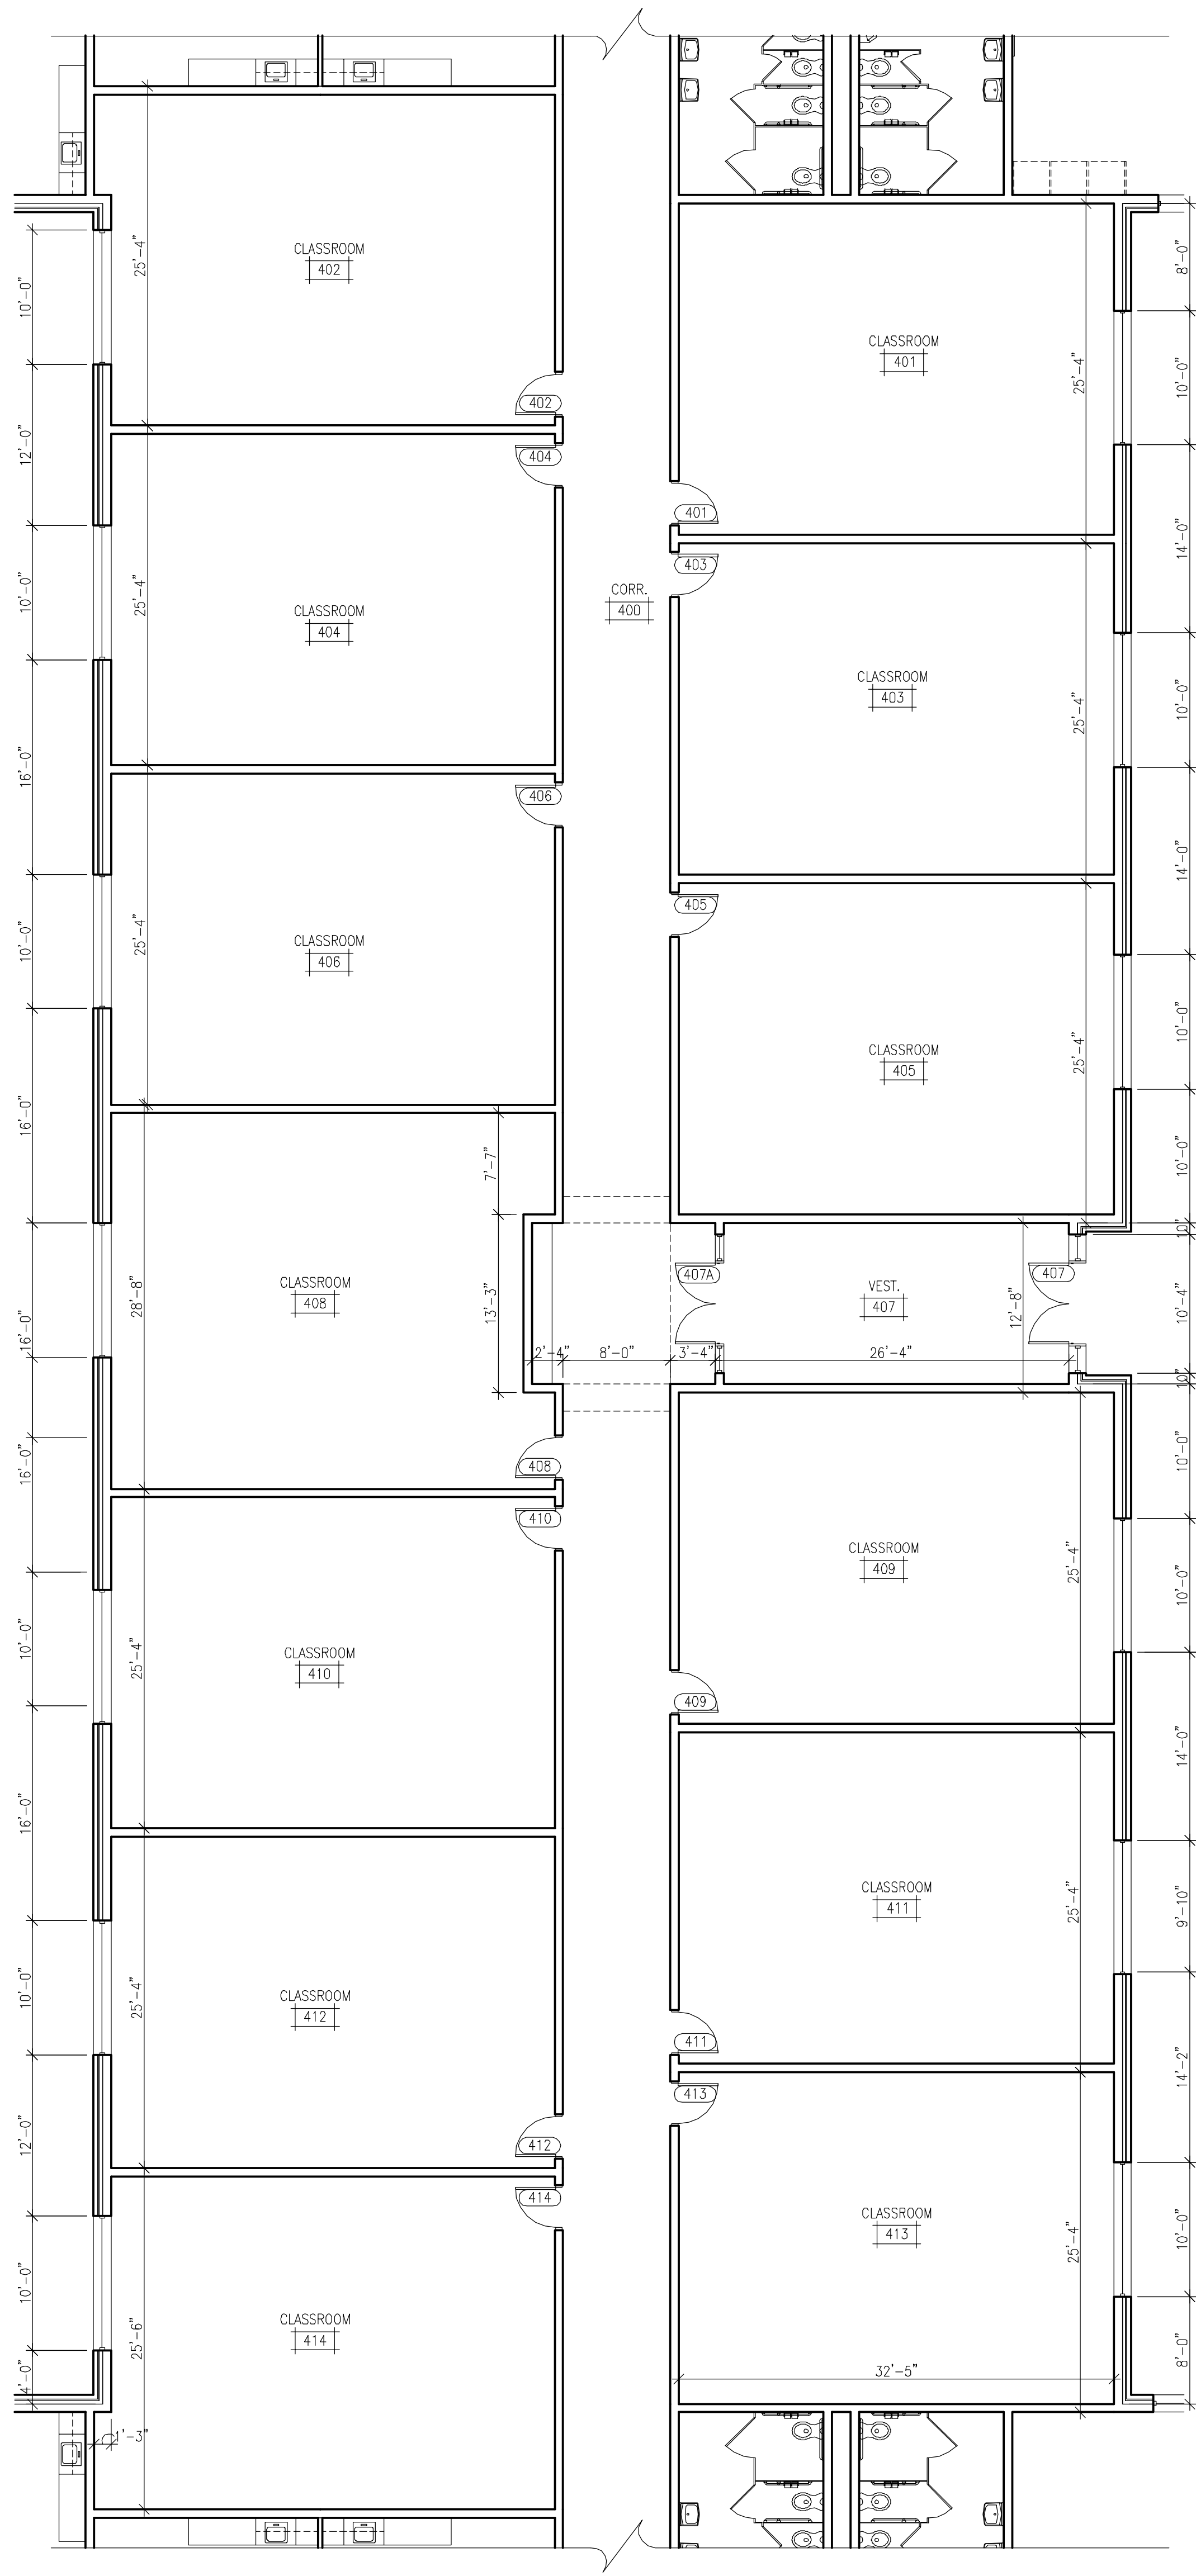

1 ENLARGED PLAN
1/8"=1'-0"

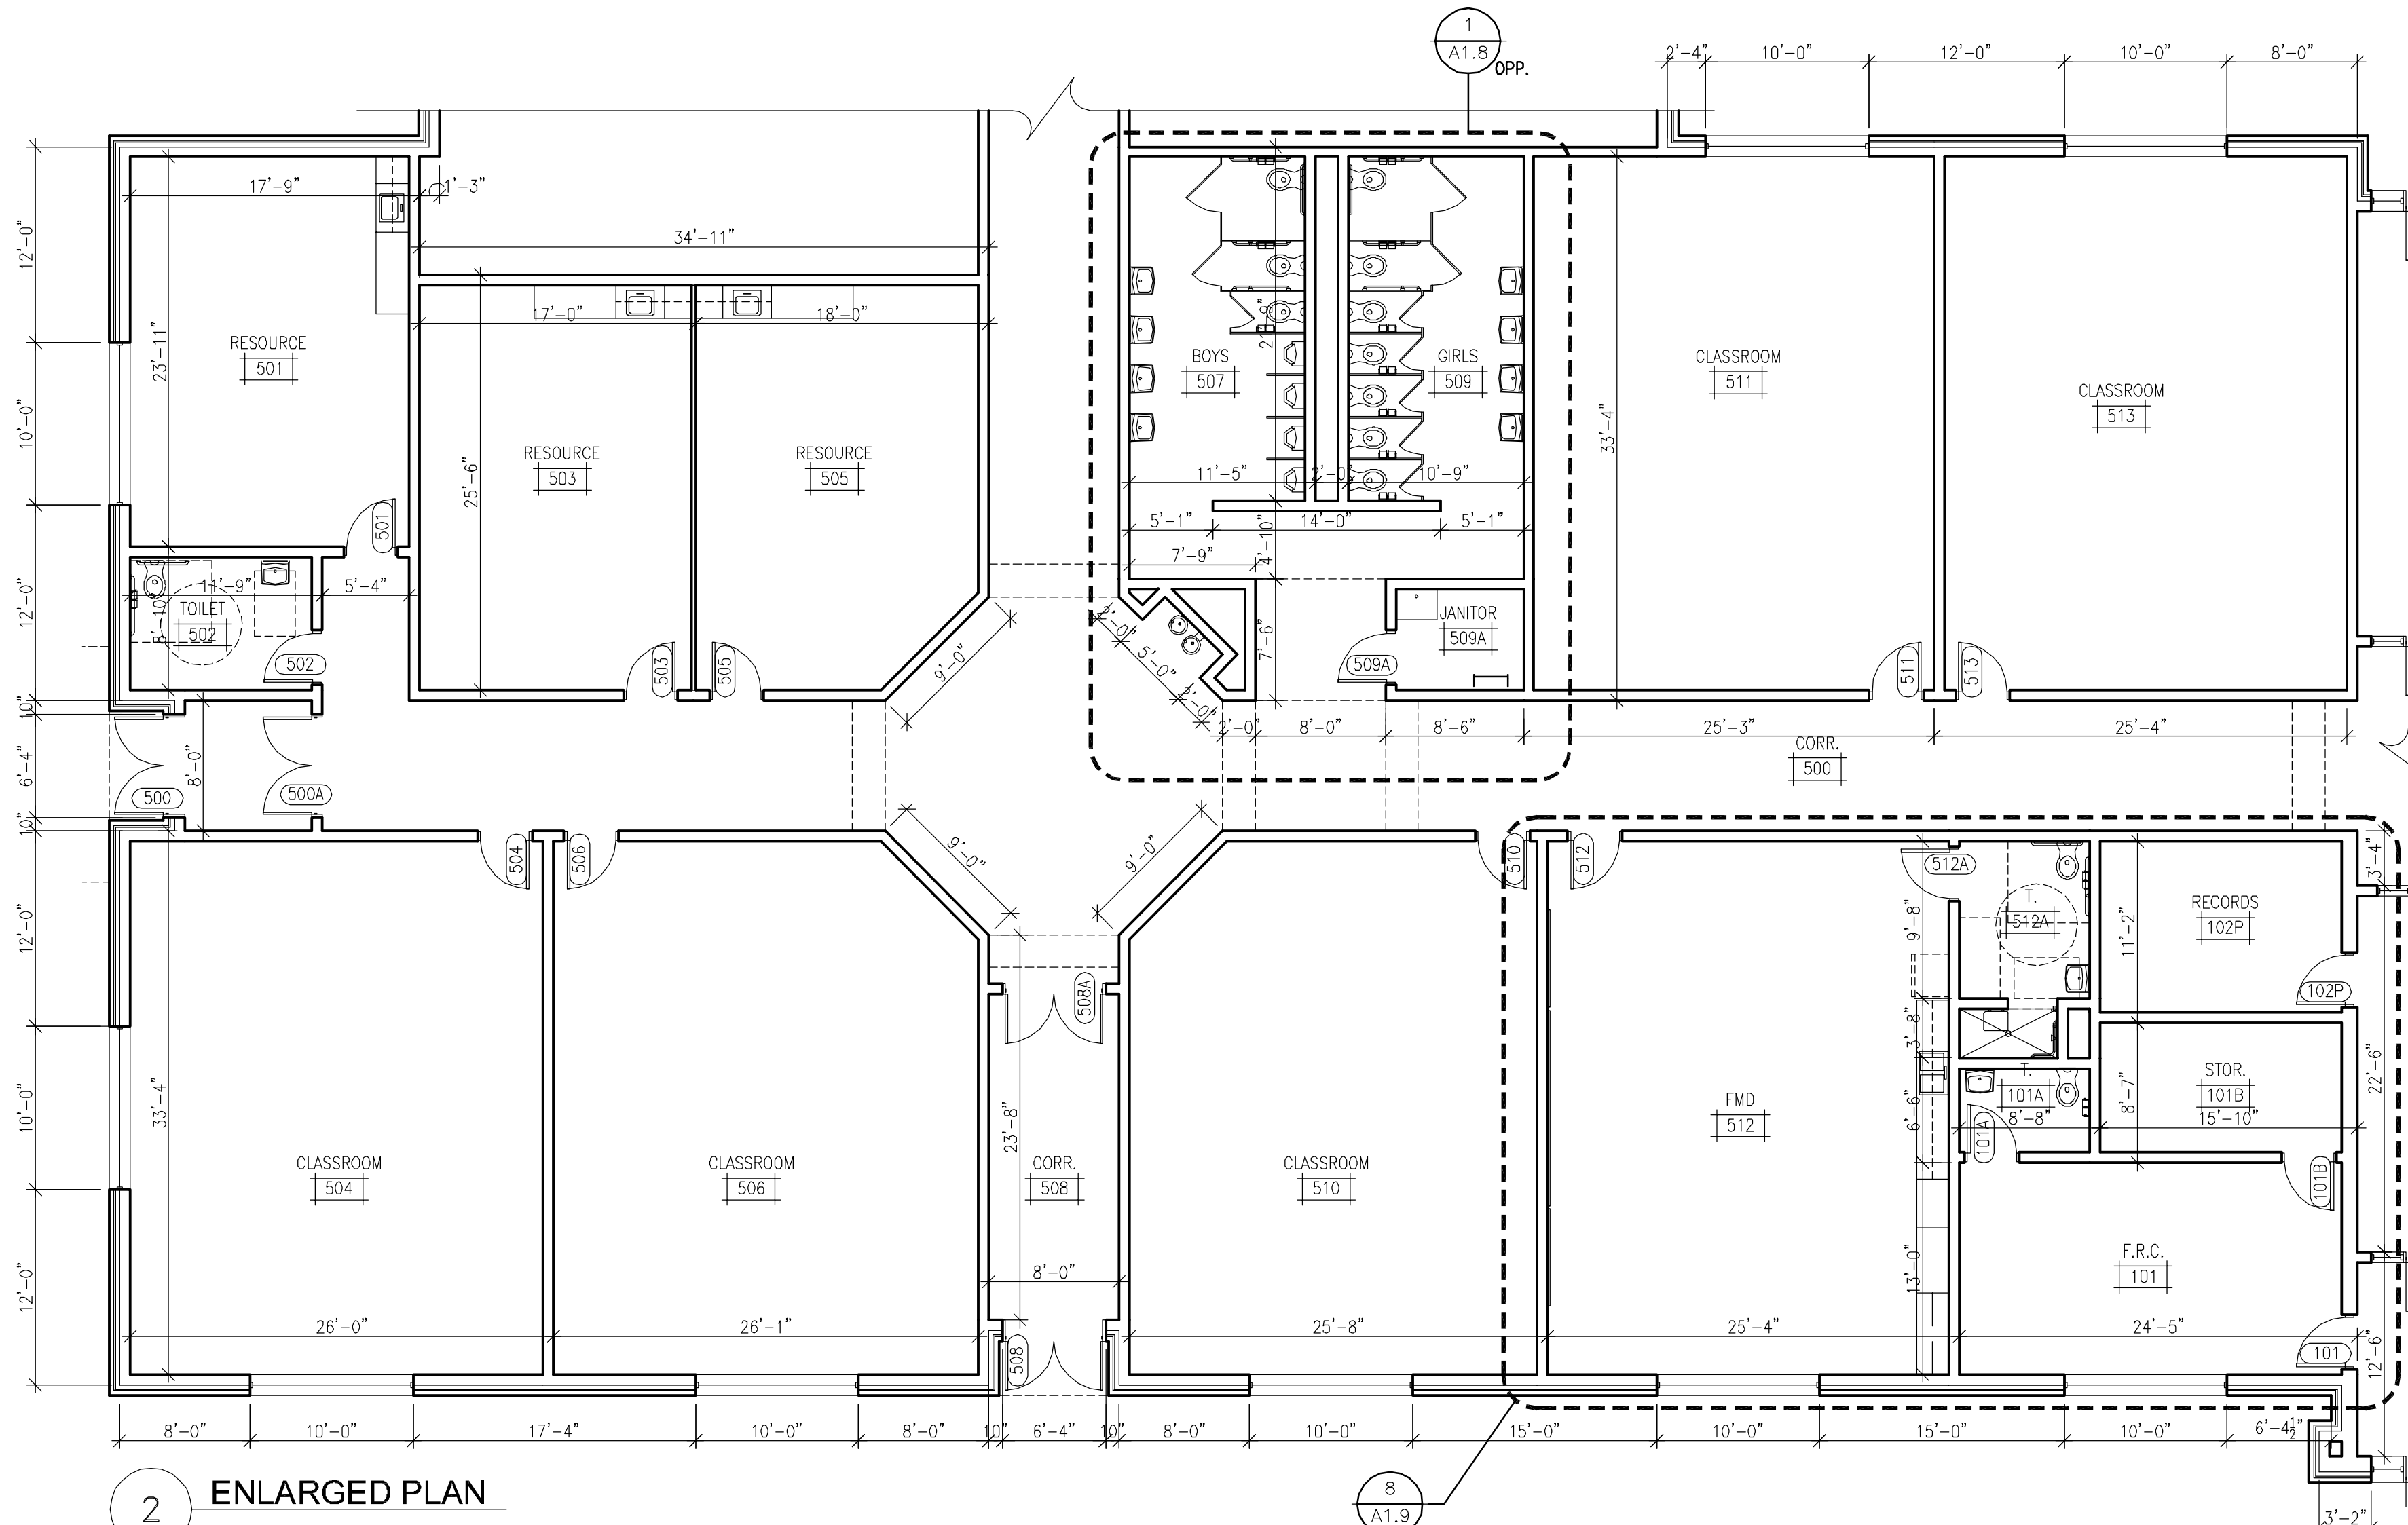

2 ENLARGED PLAN

FLOOR PLAN GENERAL NOTES

GN1

REFER TO FINISH PLAN FOR FLOOR FINISH TRANSITIONS. SHT A&1-A&4

GN2

AT ALL JOINTS IN FIRE RATED WALLS, FILL VOIDS W/ FIRE SAFING & INSTALL BACKER ROD & FIRE SEALANT EACH SIDE.

GN3

OPENINGS FOR DOORS IN MTL. STUD WALLS SHALL BEGIN 4" FROM NEAREST WALL OR CENTERED IN WALL, U.N.O. FIELD VERIFY DOOR LOCATIONS TO RECEIVE MILLWORK. SEE DOOR SCHEDULE.

GN4

ALL DIMENSIONS ARE TO FACE OF STUDS OR FACE OF ICF.

GN5

DO NOT SCALE DRAWINGS. WRITTEN DIMENSIONS TAKE PRECEDENCE OVER SCALED DIMENSIONS.

GN6

PROVIDE SOUND ATN BATTS @ ALL TOILET ROOM WALLS AND PER WALL TYPES.

GN7

ALL WD BLOCKING, INCLUDING FRT BLKG, SHALL BE PRESSURE-TREATED WHERE BLOCKING IS IN CONTACT W/ MASONRY OR CONCRETE.

GN8

ALL STAIR DIMENSIONS ARE TO NOSE OF TREAD/RISER, U.N.O.

GN9

WHERE STUD WALLS ARE SHOWN ALIGNED WITH FACE OF INTERIOR COLUMNS STUD WALLS ARE TO RUN FLUSH WITH FACE OF COLUMNS TO ALLOW GYPSUM BOARD TO COVER COLUMNS.

GN10

PROVIDE DRYWALL CORNER BEADS TYP. @ ALL EXPOSED CORNERS.

GENERAL SYMBOLS

ROOM NUMBER (A1.1-A1.3, A1.5, 2.1-2.7)
ENLARGED PLANS (A2.1-A2.7)
FINISH SCHEDULE (8.1-A&4)

DOOR NUMBER (DOOR SCHEDULE A7.1)
ENLARGED PLANS (A2.1-A2.7)

WALL TYPE (PARTITION SCHEDULE A0.0)
ENLARGED PLANS (A2.1-A2.7)

WINDOW TYPE (WINDOW ELEVATIONS A7.2)

ROOF PLAN KEY NOTES (SHEET A1.4-A1.5)

FLOOR PLAN KEY NOTES
ENLARGED PLANS (SHEETS A2.1-A2.7)

ELEVATION KEY NOTES (SHEET A3.1)

TOILET ACCESSORY (SHEET A2.7)

SIGNAGE TYPE (SHEET A10.1)

ELEVATION MARK (SHEETS A4.1-A4.5)

REFLECTED CEILING PLANS (SHEET A2.8)

WALL / PARTITION DESIGNATION:
(CODE COMPLIANCE SHTS A0.1-A0.4)
(SHOWN ON SHEETS A2.1-A2.7)

0HR. RATED SMOKE PARTITION

1HR. RATED SMOKE PARTITION

1HR. RATED FIRE BARRIER

2HR. RATED FIRE WALL

KEY PLAN

G.C. BURKHEAD
ELEMENTARY SCHOOL

JOB NAME

ENLARGED FLOOR PLANS


SHEET TITLE

MURPHY + GRAVES
ARCHITECTS


3399 Tates Creek Road, suite 250
Lexington, KY 40502
ph:859.559.0604 fax:859.559.0623
www.murphygraves.com
© COPYRIGHT 2011

JOB NO. 1284
DATE 07.12.2013
PRODUCED BY: MG
NOTES

A1.7

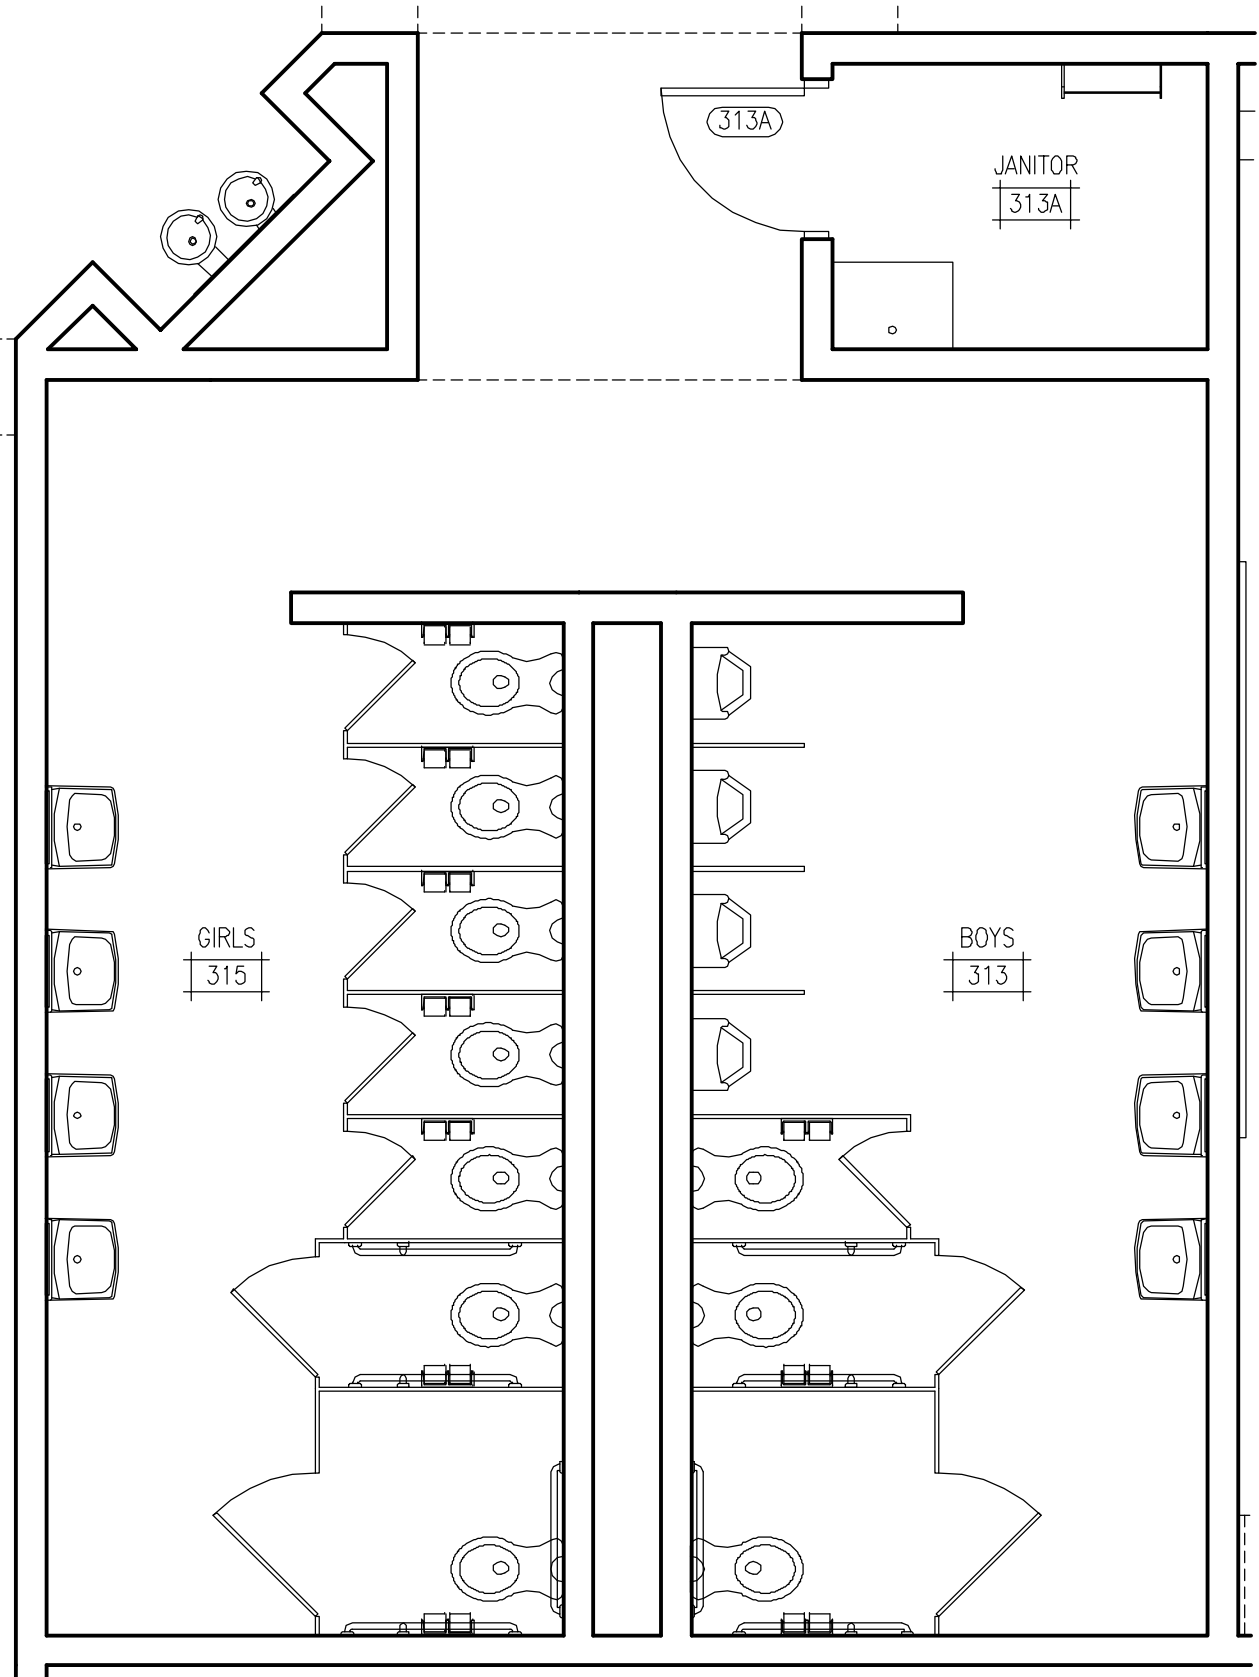


1 ENLARGED RESTROOM PLAN
1/4"=1'-0"

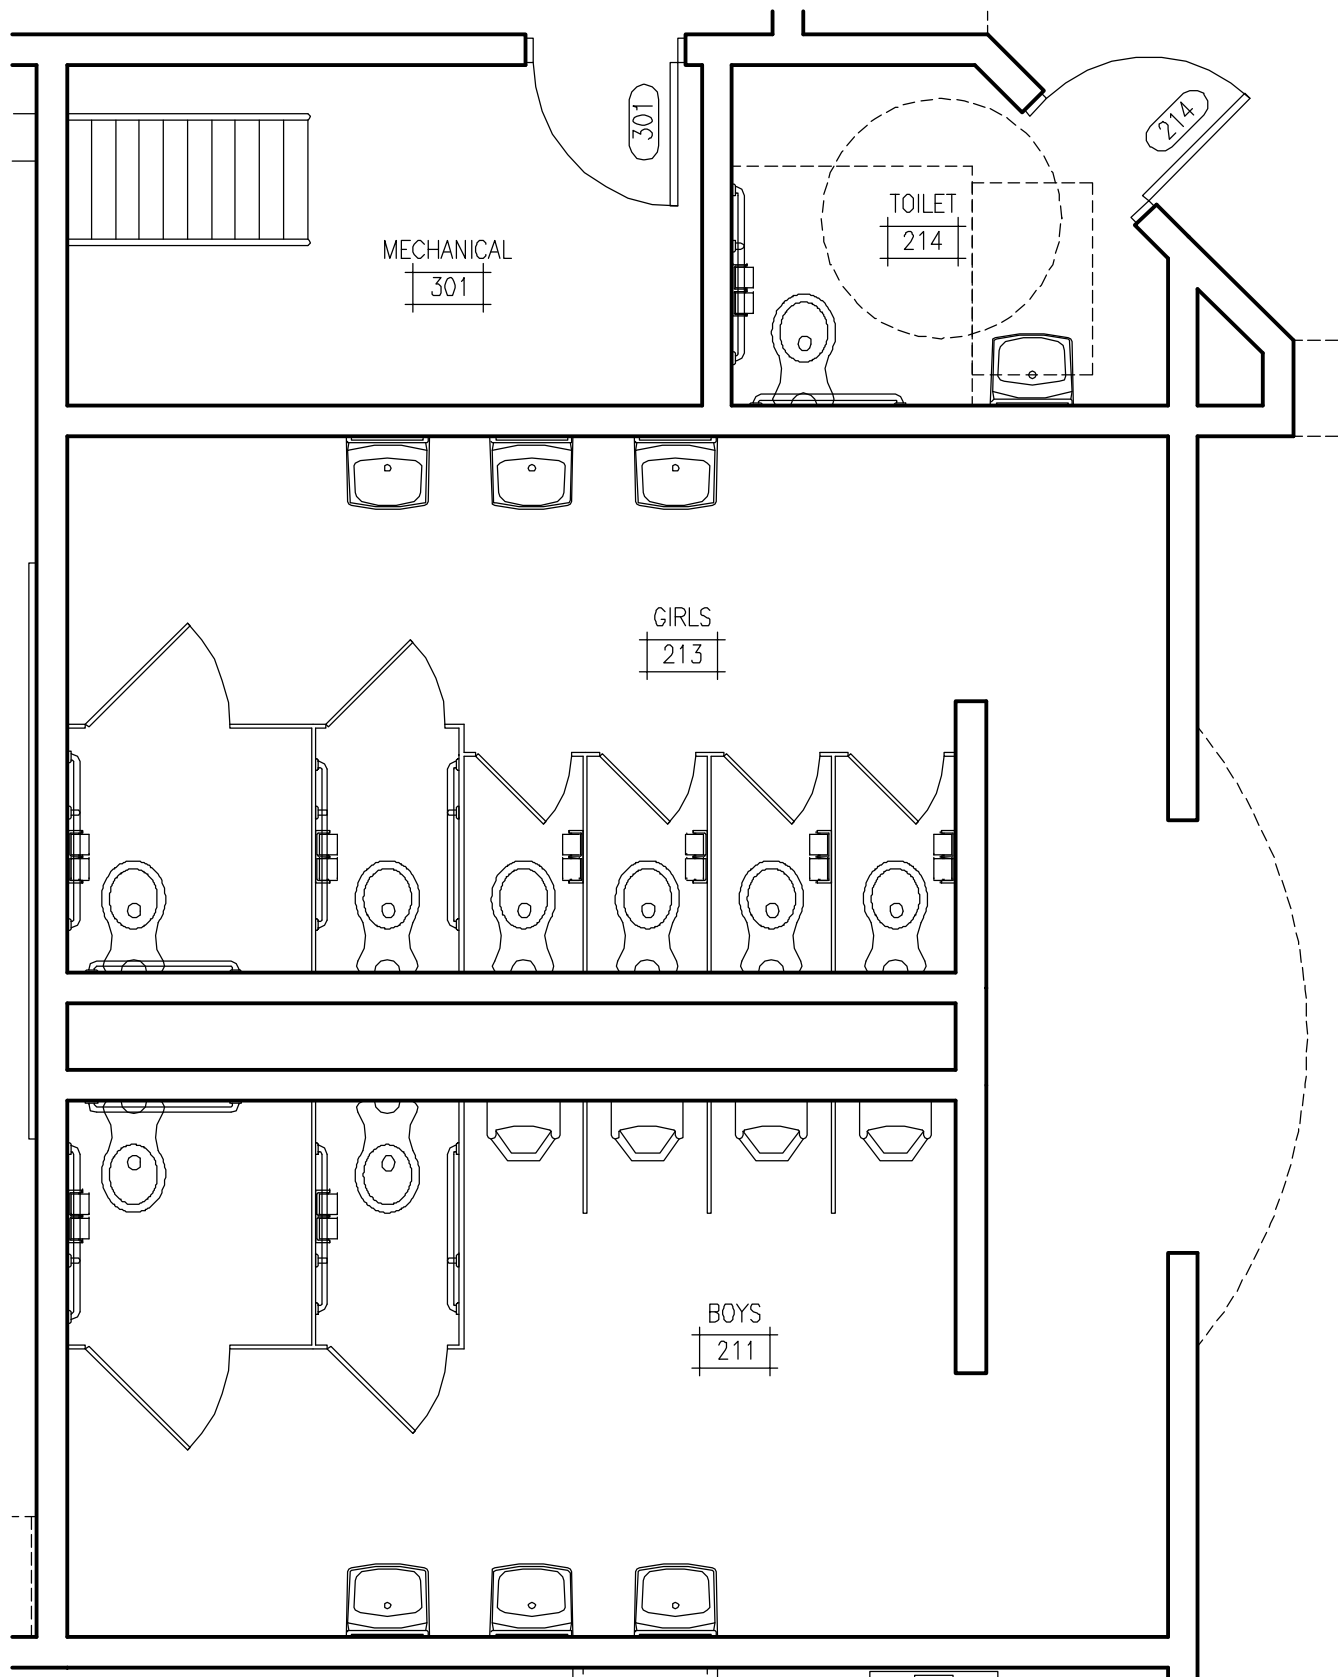

2 ENLARGED RESTROOM PLAN
1/4"=1'-0"



FLOOR PLAN GENERAL NOTES	
GN1	REFER TO FINISH PLAN FOR FLOOR FINISH TRANSITIONS. SHT A6.1-A6.4
GN2	AT ALL JOINTS IN FIRE RATED WALLS, FILL VOIDS W/ FIRE SAFING & INSTALL BACKER ROD & FIRE SEALANT EACH SIDE.
GN3	OPENINGS FOR DOORS IN MTL. STUD WALLS SHALL BEGIN 4" FROM NEAREST WALL OR CENTERED IN WALL, U.N.O. FIELD VERIFY DOOR LOCATIONS TO RECEIVE MILLWORK. SEE DOOR SCHEDULE.
GN4	ALL DIMENSIONS ARE TO FACE OF STUDS OR FACE OF ICF.
GN5	DO NOT SCALE DRAWINGS. WRITTEN DIMENSIONS TAKE PRECEDENCE OVER SCALED DIMENSIONS.
GN6	PROVIDE SOUND ATN BATTS @ ALL TOILET ROOM WALLS AND PER WALL TYPES.
GN7	ALL WD BLOCKING, INCLUDING FRT BULK, SHALL BE PRESSURE-TREATED WHERE BLOCKING IS IN CONTACT W/ MASONRY OR CONCRETE.
GN8	ALL STAIR DIMENSIONS ARE TO NOSE OF TREAD/RISER, U.N.O.
GN9	WHERE STUD WALLS ARE SHOWN ALIGNED WITH FACE OF INTERIOR COLUMNS STUD WALLS ARE TO RUN FLUSH WITH FACE OF COLUMNS TO ALLOW GYPSUM BOARD TO COVER COLUMNS.
GN10	PROVIDE DRYWALL CORNER BEADS TYP. @ ALL EXPOSED CORNERS.


GENERAL SYMBOLS	
	ROOM NUMBER (A1.1-A1.3, A1.5, 2.1-2.7) ENLARGED PLANS (A2.1-A2.7) FINISH SCHEDULE (8.1-A8.4)
	DOOR NUMBER (DOOR SCHEDULE A7.1) ENLARGED PLANS (A2.1-A2.7)
	WALL TYPE (PARTITION SCHEDULE A0.0) ENLARGED PLANS (A2.1-A2.7)
	WINDOW TYPE (WINDOW ELEVATIONS A7.2)
	ROOF PLAN KEY NOTES (SHEET A1.4-A1.5)
	FLOOR PLAN KEY NOTES ENLARGED PLANS (SHEETS A2.1-A2.7)
	ELEVATION KEY NOTES (SHEET A3.1)
	TOILET ACCESSORY (SHEET A2.7)
	SIGNAGE TYPE (SHEET A10.1)
	ELEVATION MARK (SHEETS A4.1-A4.5)
	REFLECTED CEILING PLANS (SHEET A2.8)
WALL / PARTITION DESIGNATION: (CODE COMPLIANCE SHTS A0.1-A0.4) (SHOWN ON SHEETS A2.1-A2.7)	
	0HR. RATED SMOKE PARTITION
	1HR. RATED SMOKE PARTITION
	1HR. RATED FIRE BARRIER
	2HR. RATED FIRE WALL

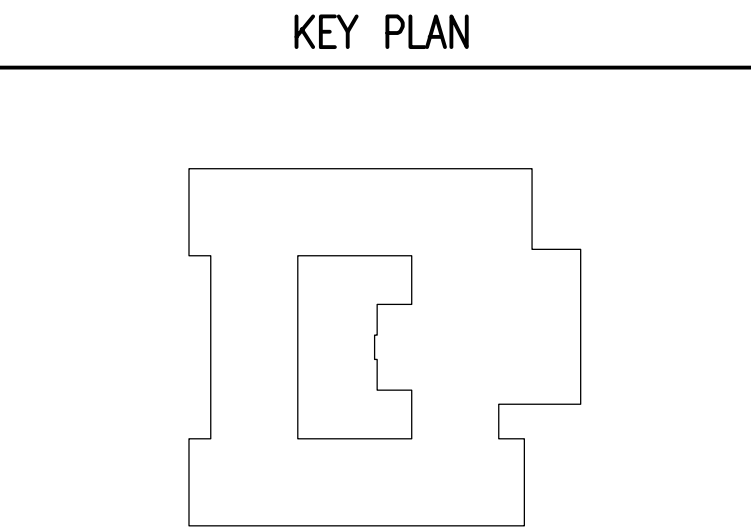


SHEET NUMBER	JOB NO. 1284 DATE 07.12.2013 PRODUCED BY: MG NOTES	SHEET TITLE	ENLARGED FLOOR PLANS	JOB NAME	G.C. BURKHEAD ELEMENTARY SCHOOL

3399 Tates Creek Road, suite 250
Lexington, KY 40502
ph:859.559.0604 fax:859.559.0623
www.murphy-graves.com
© COPYRIGHT 2011

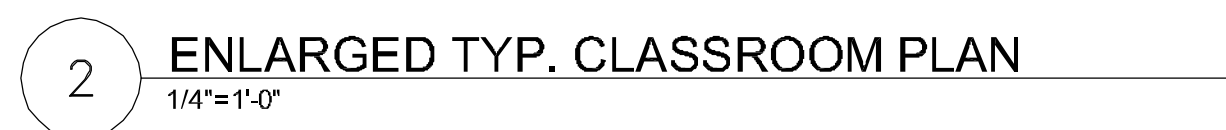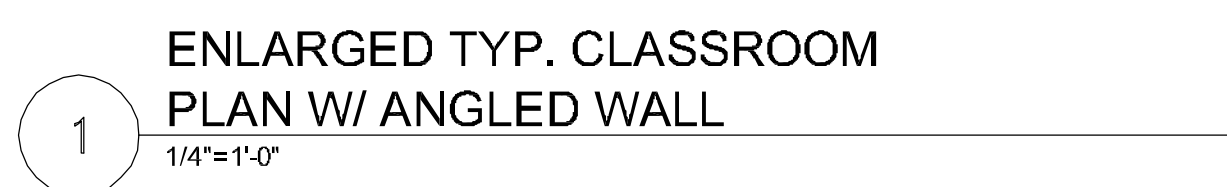
[illegible]

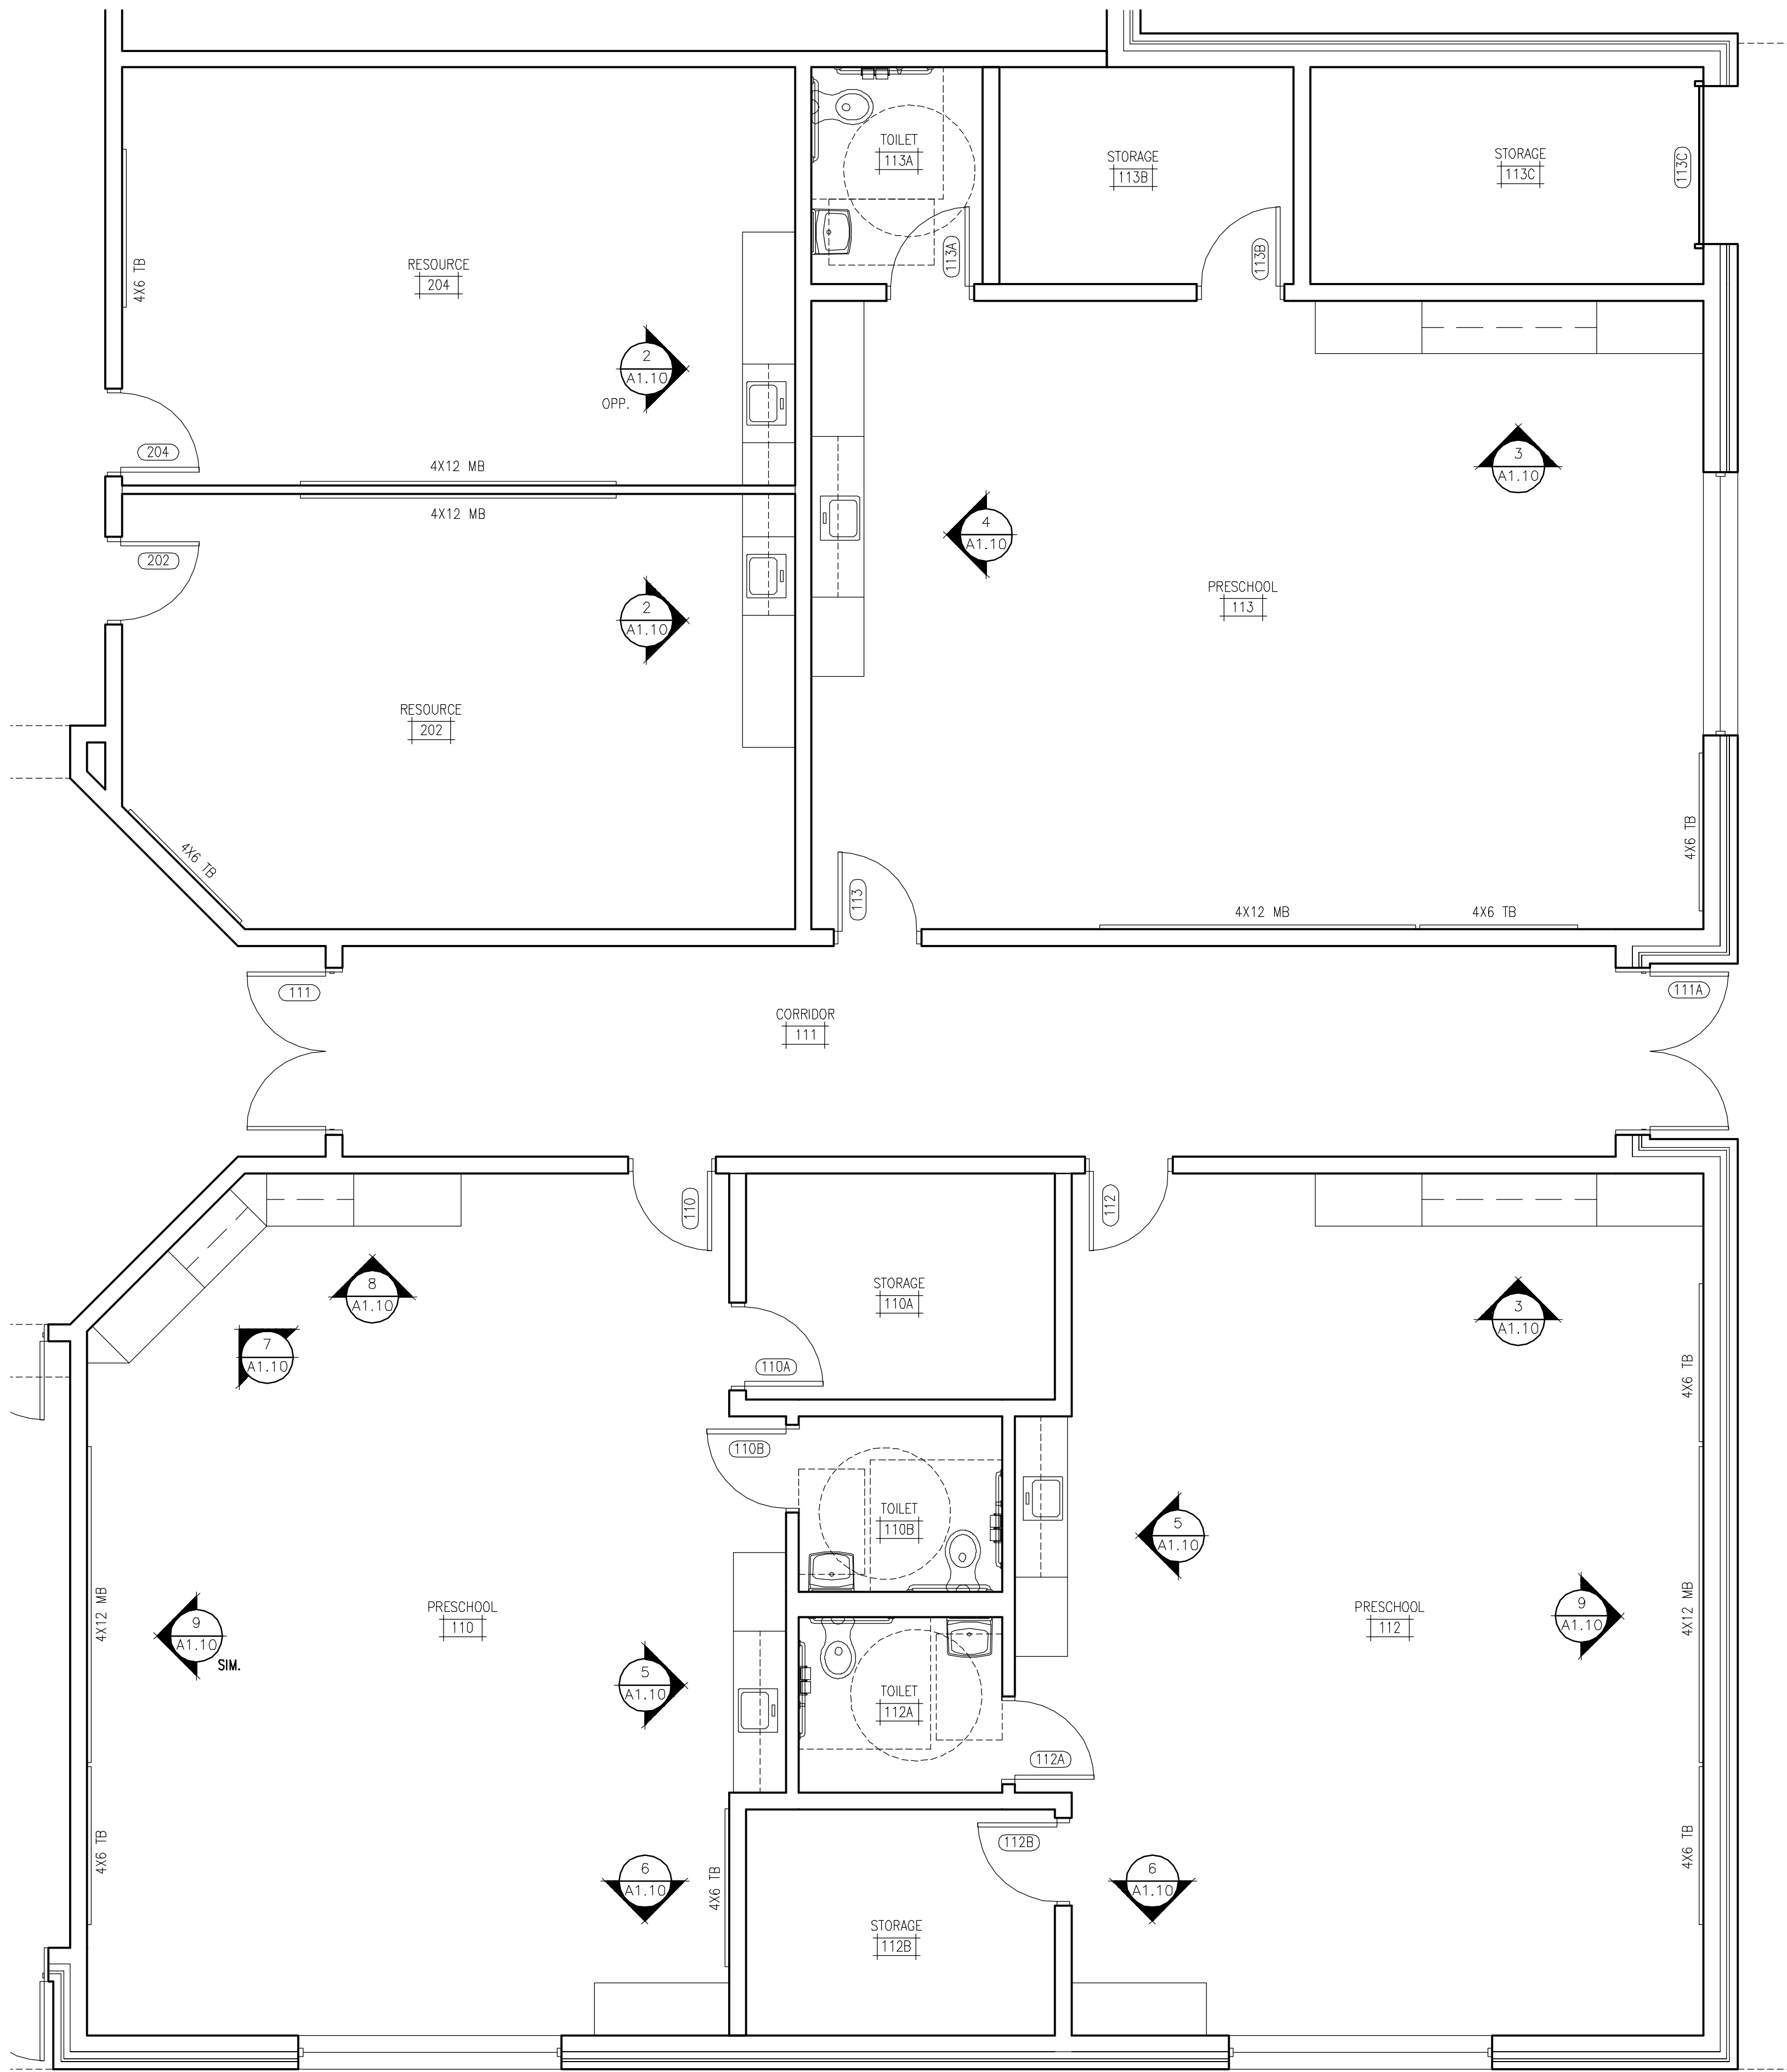


1 ENLARGED PRESCHOOL PLAN
1/4"=1'-0"

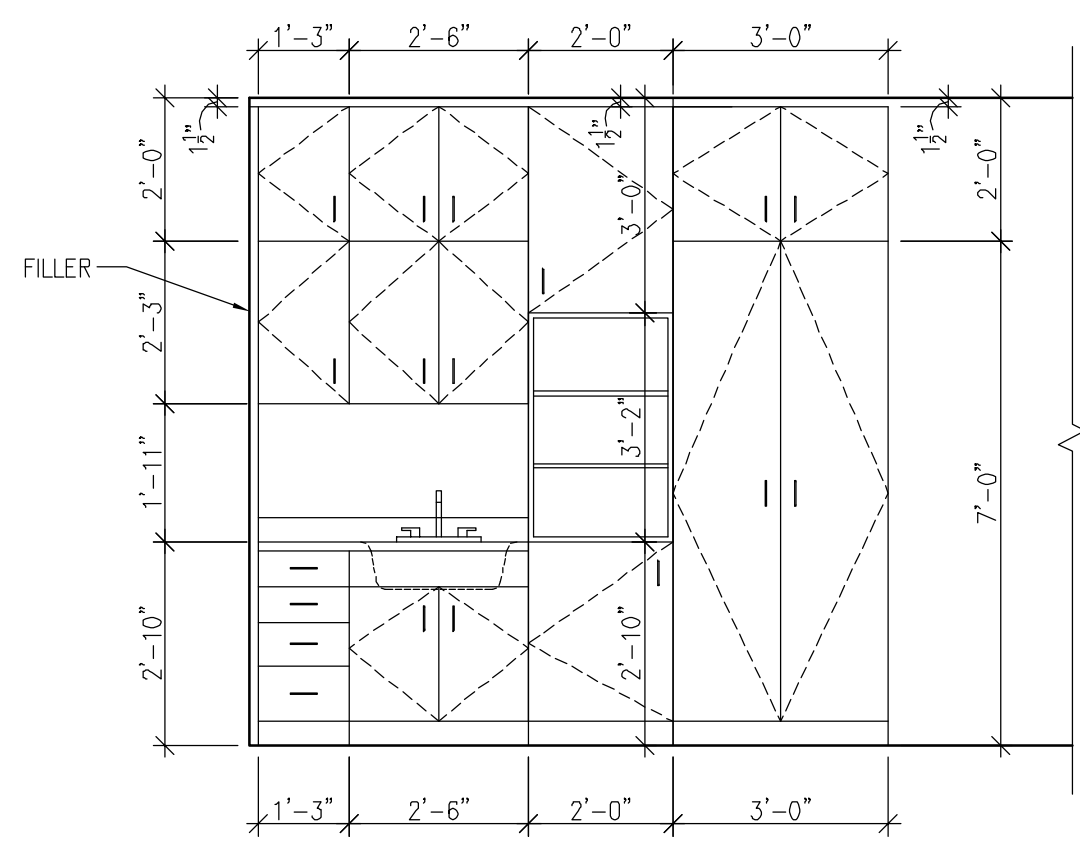


2 TYP. RESOURCE ROOM CASEWORK
3/8"=1'-0"

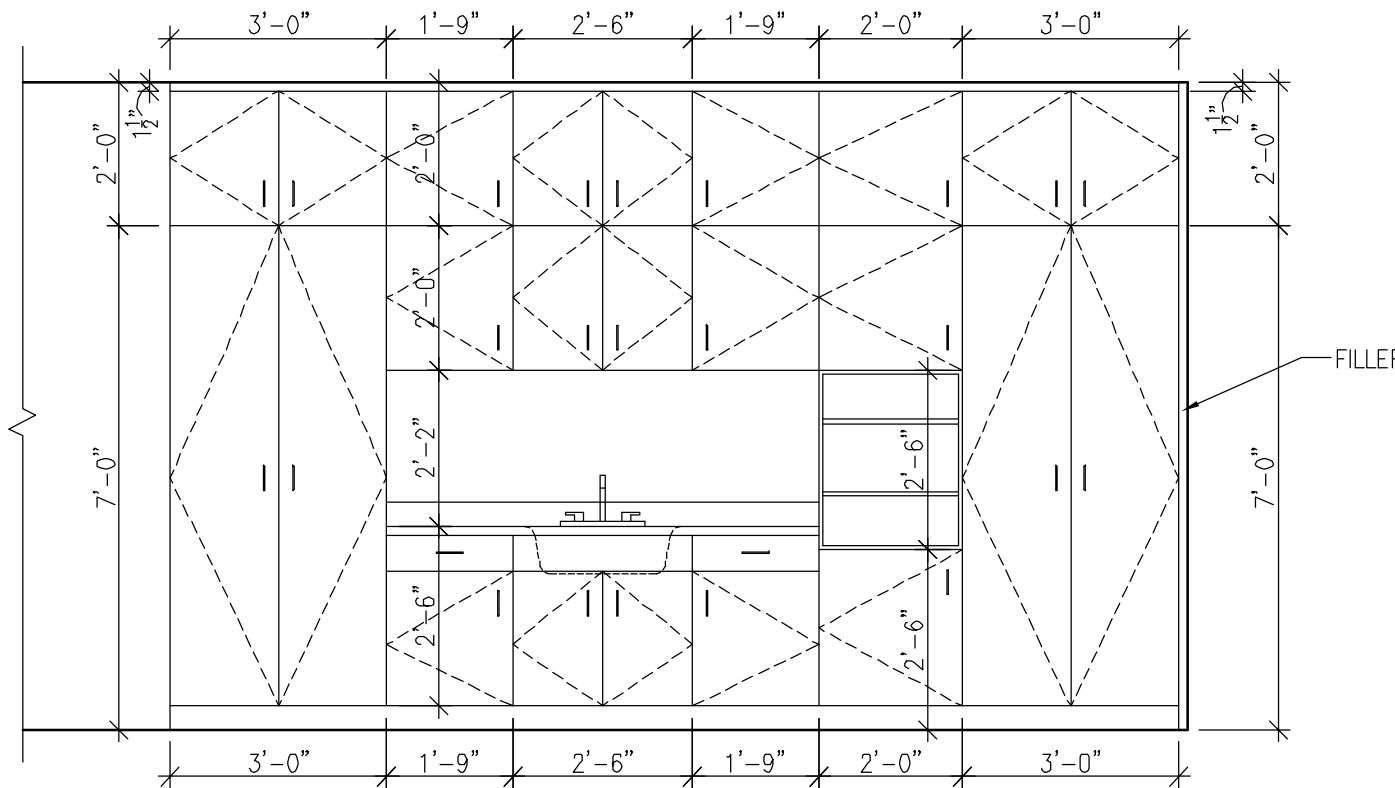


4 PRESCHOOL 113 CASEWORK
3/8"=1'-0"

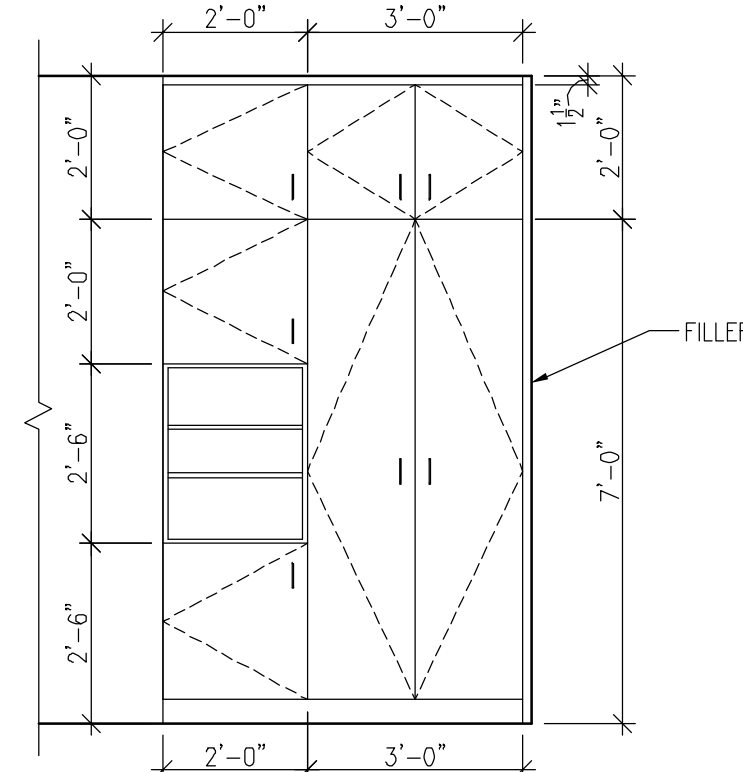


6 TYP. PRESCHOOL CASEWORK
3/8"=1'-0"

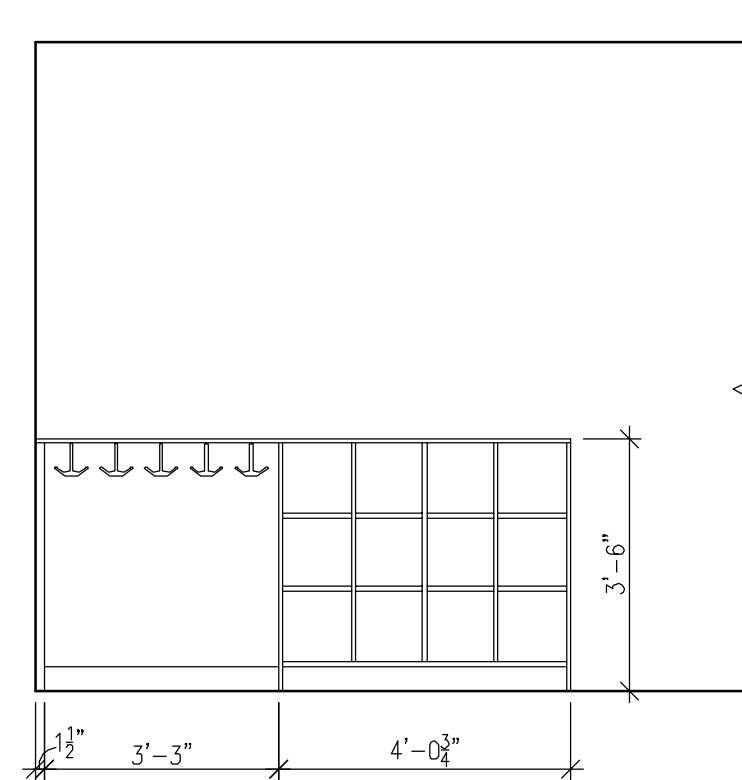


8 PRESCHOOL 110 CASEWORK
3/8"=1'-0"

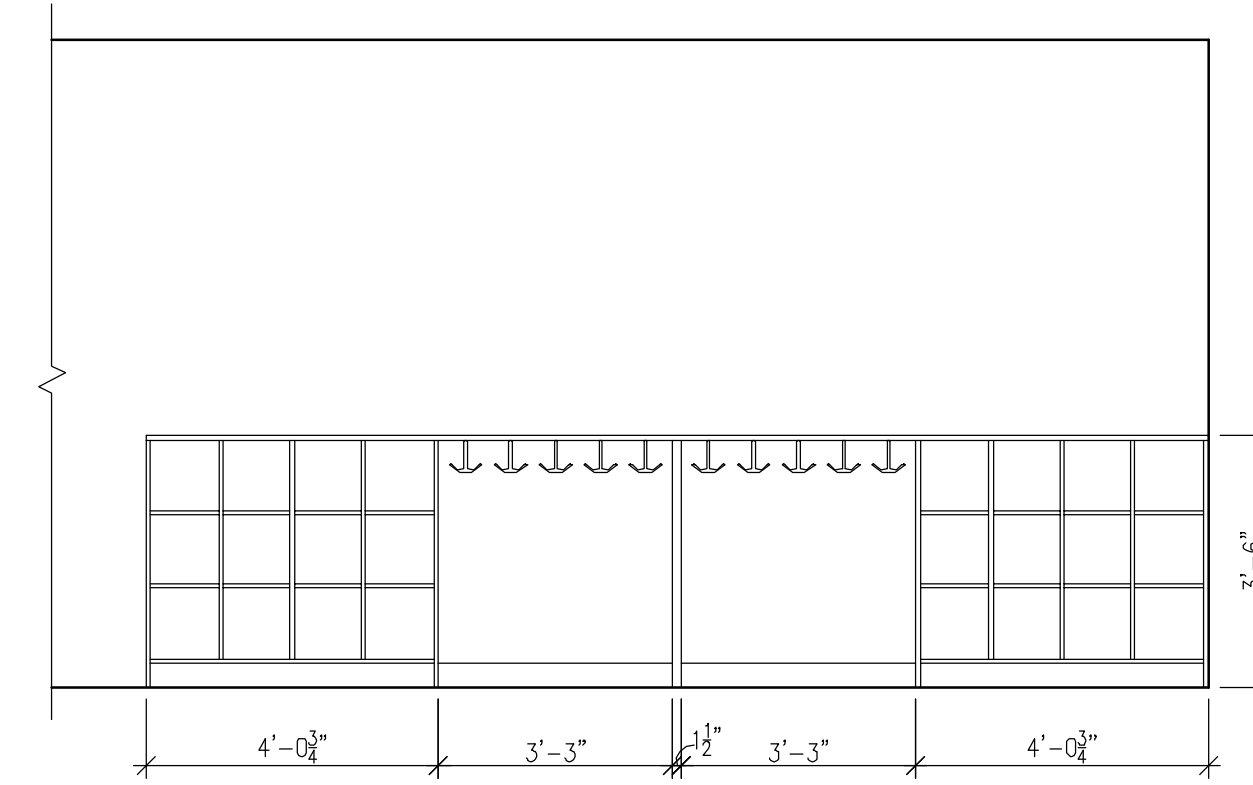


3 TYP. PRESCHOOL CUBBIE
3/8"=1'-0"

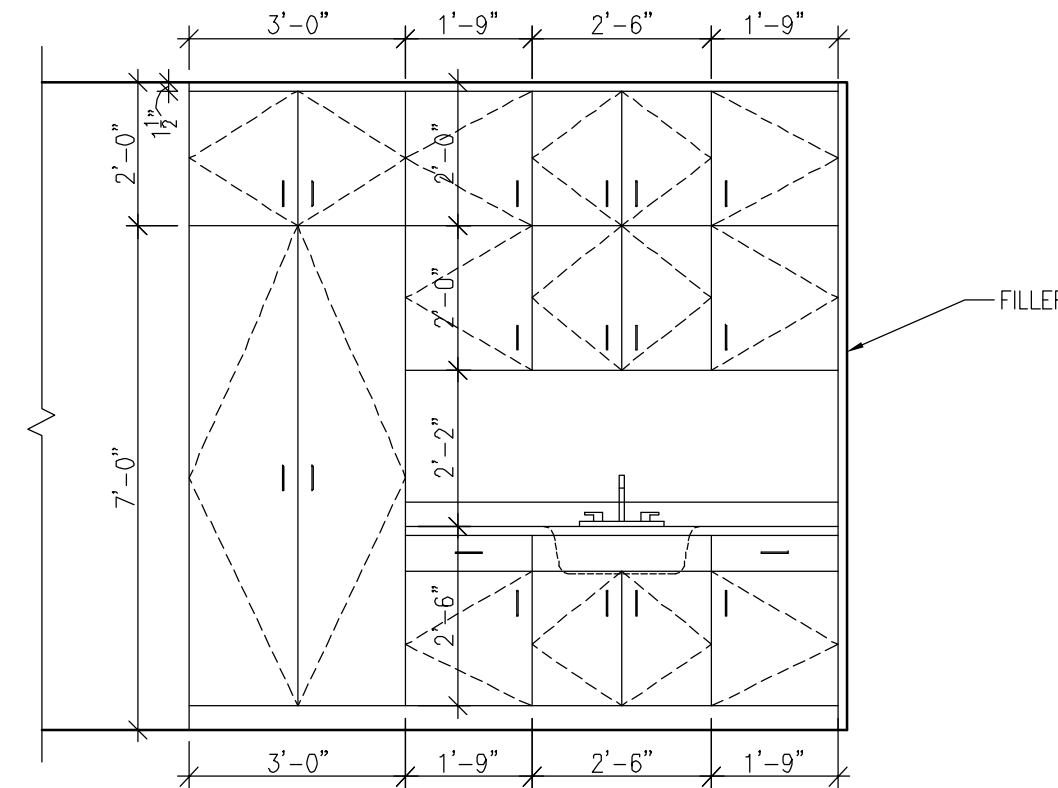

5 TYP. PRESCHOOL CASEWORK
3/8"=1'-0"

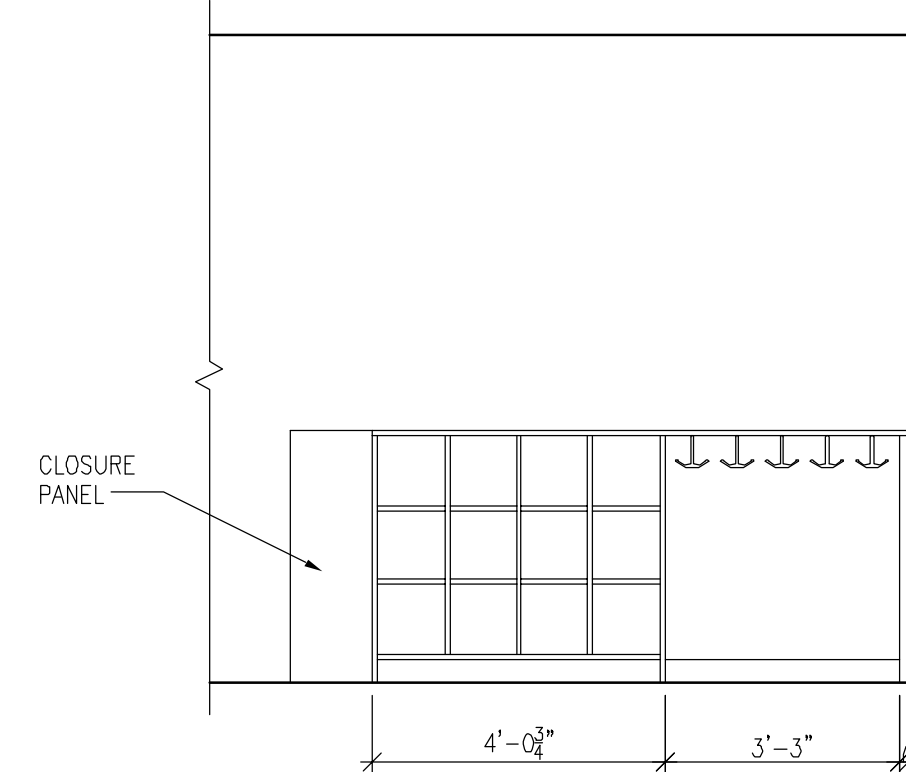

7 PRESCHOOL 110 CASEWORK
3/8"=1'-0"

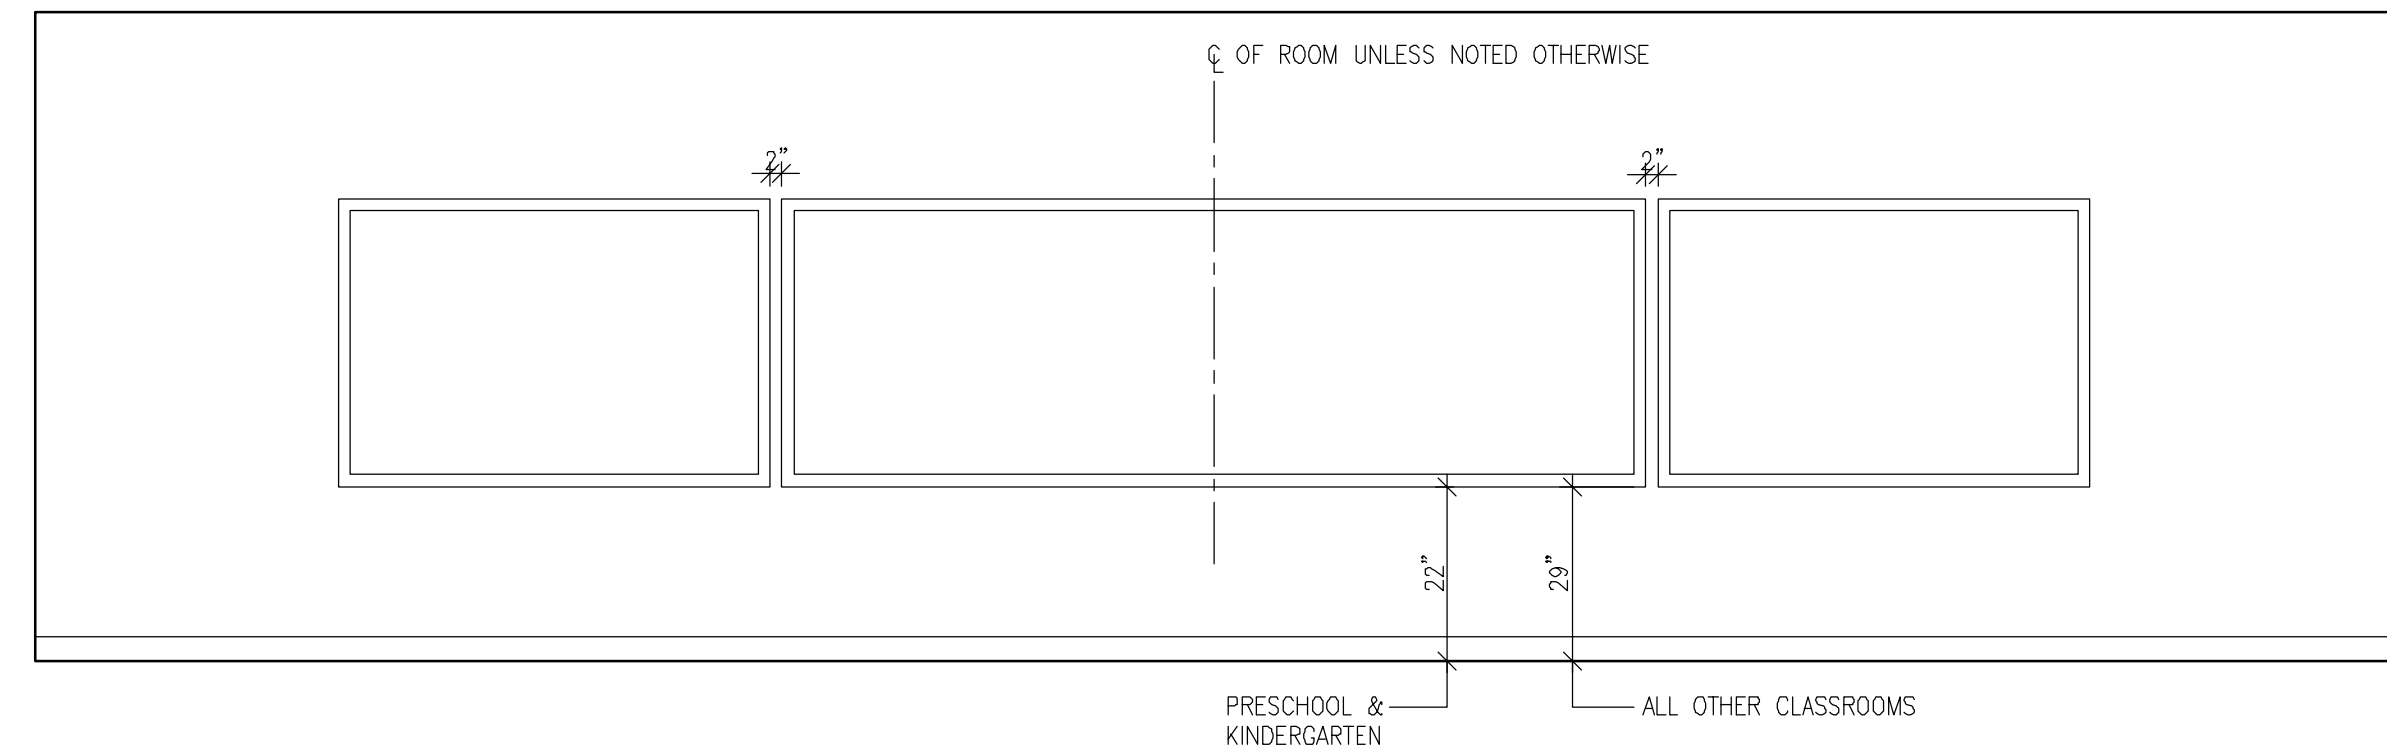

9 TYP. VISUAL BOARD
3/8"=1'-0"

FLOOR PLAN GENERAL NOTES


- GN1 REFER TO FINISH PLAN FOR FLOOR FINISH TRANSITIONS. SHT A8.1-A8.4
- GN2 AT ALL JOINTS IN FIRE RATED WALLS, FILL VOIDS W/ FIRE SAFING & INSTALL BACKER ROD & FIRE SEALANT EACH SIDE.
- GN3 OPENINGS FOR DOORS IN MTL. STUD WALLS SHALL BE 4" FROM NEAREST WALL OR CENTERED IN WALL. U.N.O. FIELD VERIFY DOOR LOCATIONS TO RECEIVE MILLWORK. SEE DOOR SCHEDULE.
- GN4 ALL DIMENSIONS ARE TO FACE OF STUDS OR FACE OF KF.
- GN5 DO NOT SCALE DRAWINGS. WRITTEN DIMENSIONS TAKE PRECEDENCE OVER SCALED DIMENSIONS.
- GN6 PROVIDE SOUND ATN BATTs @ ALL TOILET ROOM WALLS AND PER WALL TYPES.
- GN7 ALL WD BLOCKING, INCLUDING FRT BLKG, SHALL BE PRESSURE-TREATED WHERE BLOCKING IS IN CONTACT W/ MASONRY OR CONCRETE.
- GN8 ALL STAIR DIMENSIONS ARE TO NOSE OF TREAD/RISER. U.N.O.
- GN9 WHERE STUD WALLS ARE SHOWN ALIGNED WITH FACE OF INTERIOR COLUMNS STUD WALLS ARE TO RUN FLUSH WITH FACE OF COLUMNS TO ALLOW GYPSUM BOARD TO COVER COLUMNS.
- GN10 PROVIDE DRYWALL CORNER BEADS TYP. @ ALL EXPOSED CORNERS.

GENERAL SYMBOLS

- ROOM NUMBER (A1.1-A1.3, A1.5, 2.1-2.7)
ENLARGED PLANS (A2.1-A2.7)
FINISH SCHEDULE (A1-A8.4)
- DOOR NUMBER (DOOR SCHEDULE A7.1)
ENLARGED PLANS (A2.1-A2.7)
- WALL TYPE (PARTITION SCHEDULE A0.0)
ENLARGED PLANS (A2.1-A2.7)
- WINDOW TYPE (WINDOW ELEVATIONS A7.2)
- ROOF PLAN KEY NOTES (SHEET A1.4-A1.5)
- FLOOR PLAN KEY NOTES
ENLARGED PLANS (SHEETS A2.1-A2.7)
- ELEVATION KEY NOTES (SHEET A3.1)
- TOILET ACCESSORY (SHEET A2.7)
- SIGNAGE TYPE (SHEET A10.1)
- ELEVATION MARK (SHEETS A4.1-A4.5)
- REFLECTED CEILING PLANS (SHEET A2.8)
- WALL / PARTITION DESIGNATION:
(CODE COMPLIANCE SHTS A0.1-A0.4)
(SHOWN ON SHEETS A2.1-A2.7)

- 0HR. RATED SMOKE PARTITION
1HR. RATED SMOKE PARTITION
1HR. RATED FIRE BARRIER
2HR. RATED FIRE WALL

KEY PLAN

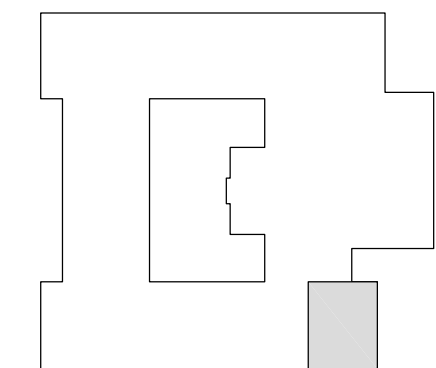

G.C. BURKHEAD
ELEMENTARY SCHOOL

ENLARGED FLOOR PLANS


MURPHY + GRAVES
ARCHITECTS

3399 Tates Creek Road, suite 250
Lexington, KY 40502
ph:859.559.0604 fax:859.559.0623
www.murphygraves.com
© COPYRIGHT 2011


JOB NO. 1284
DATE 07.12.2013
PRODUCED BY: MG
NOTES

SHEET NUMBER


A1.10

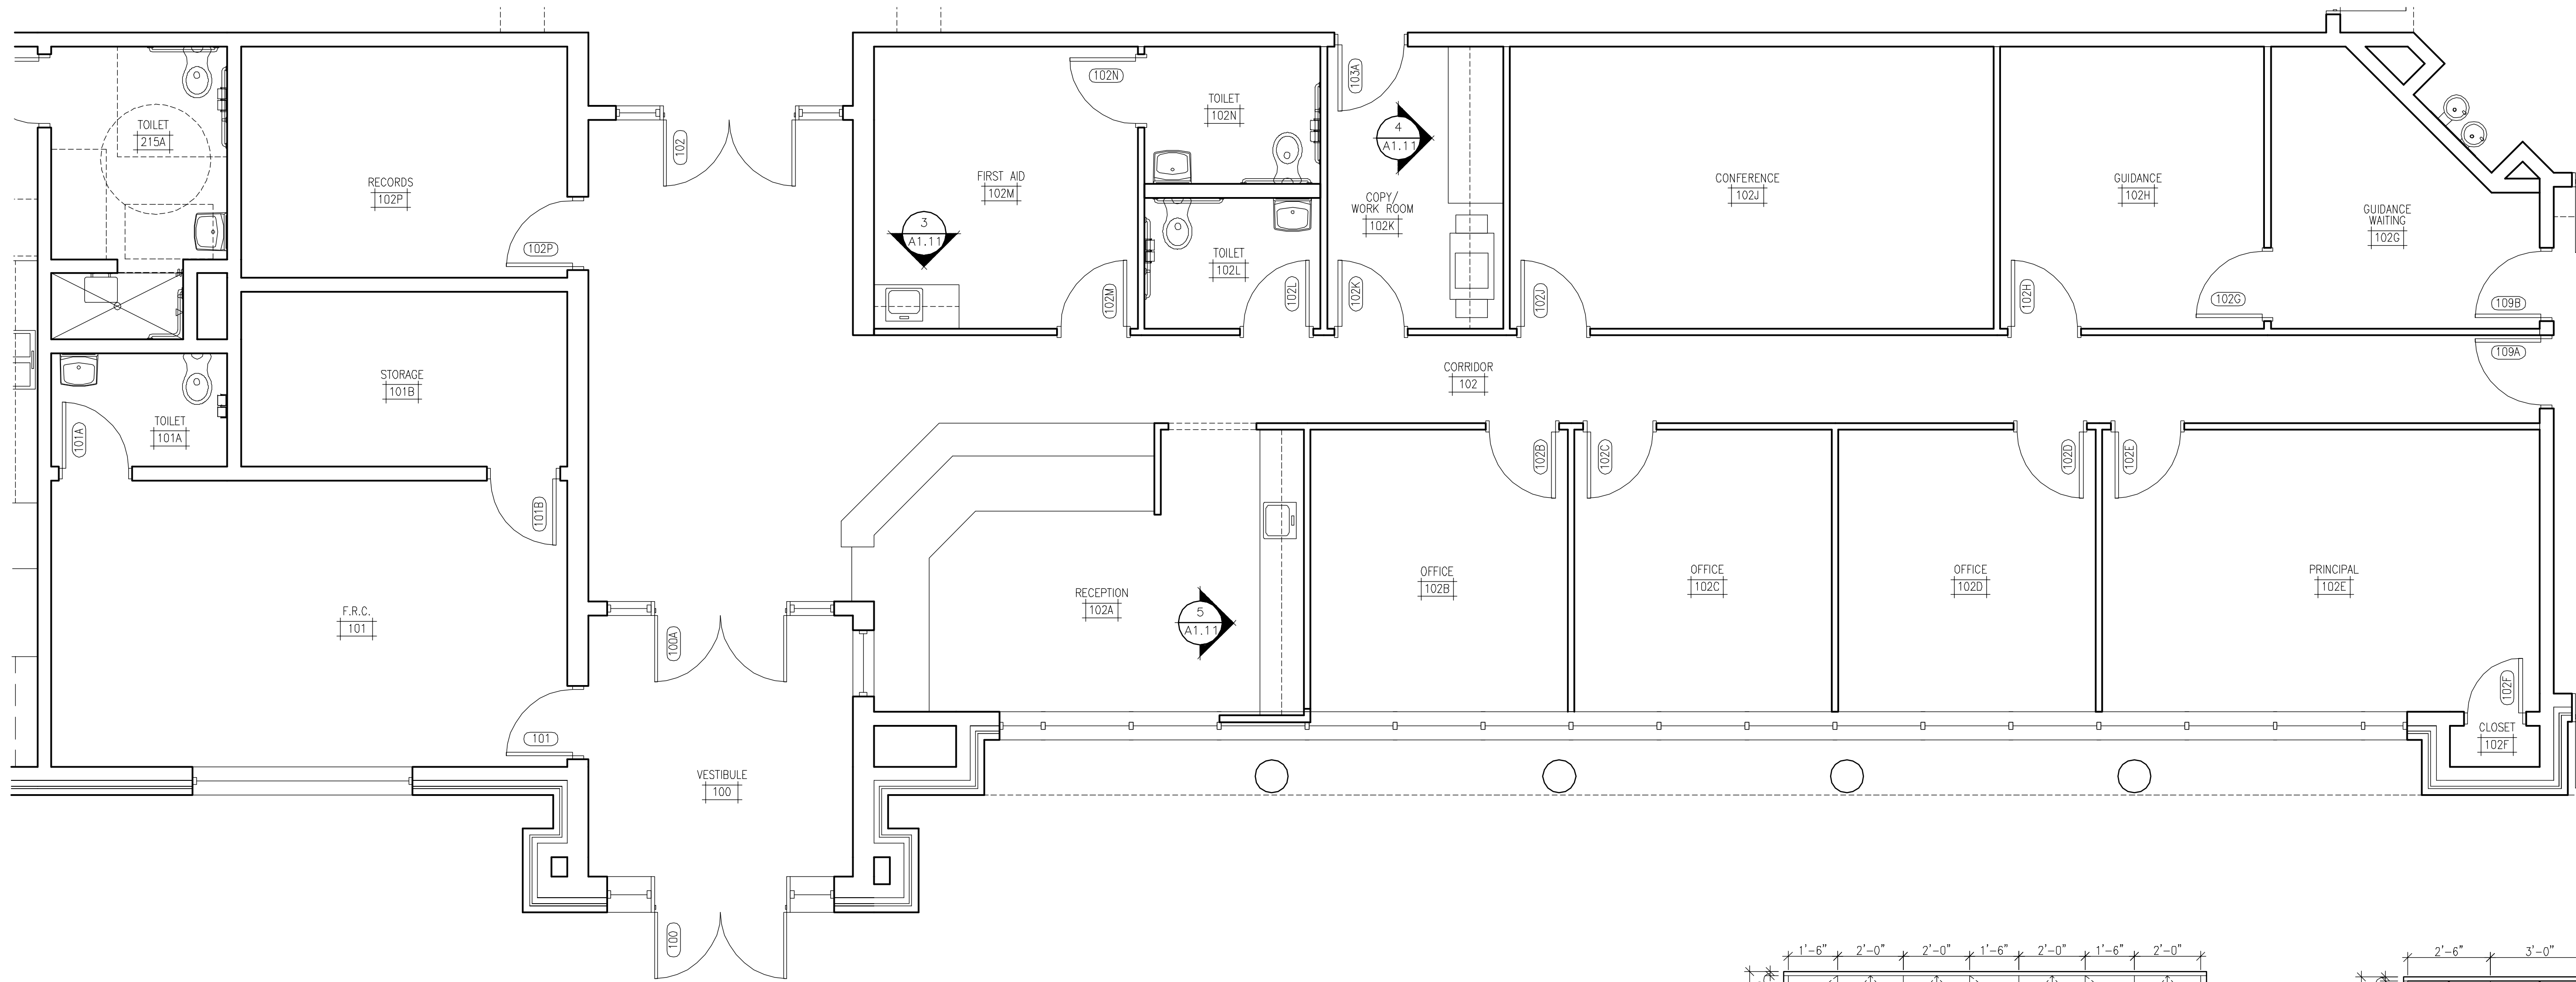


1 ENLARGED ADMIN. PLAN
1/4"=1'-0"

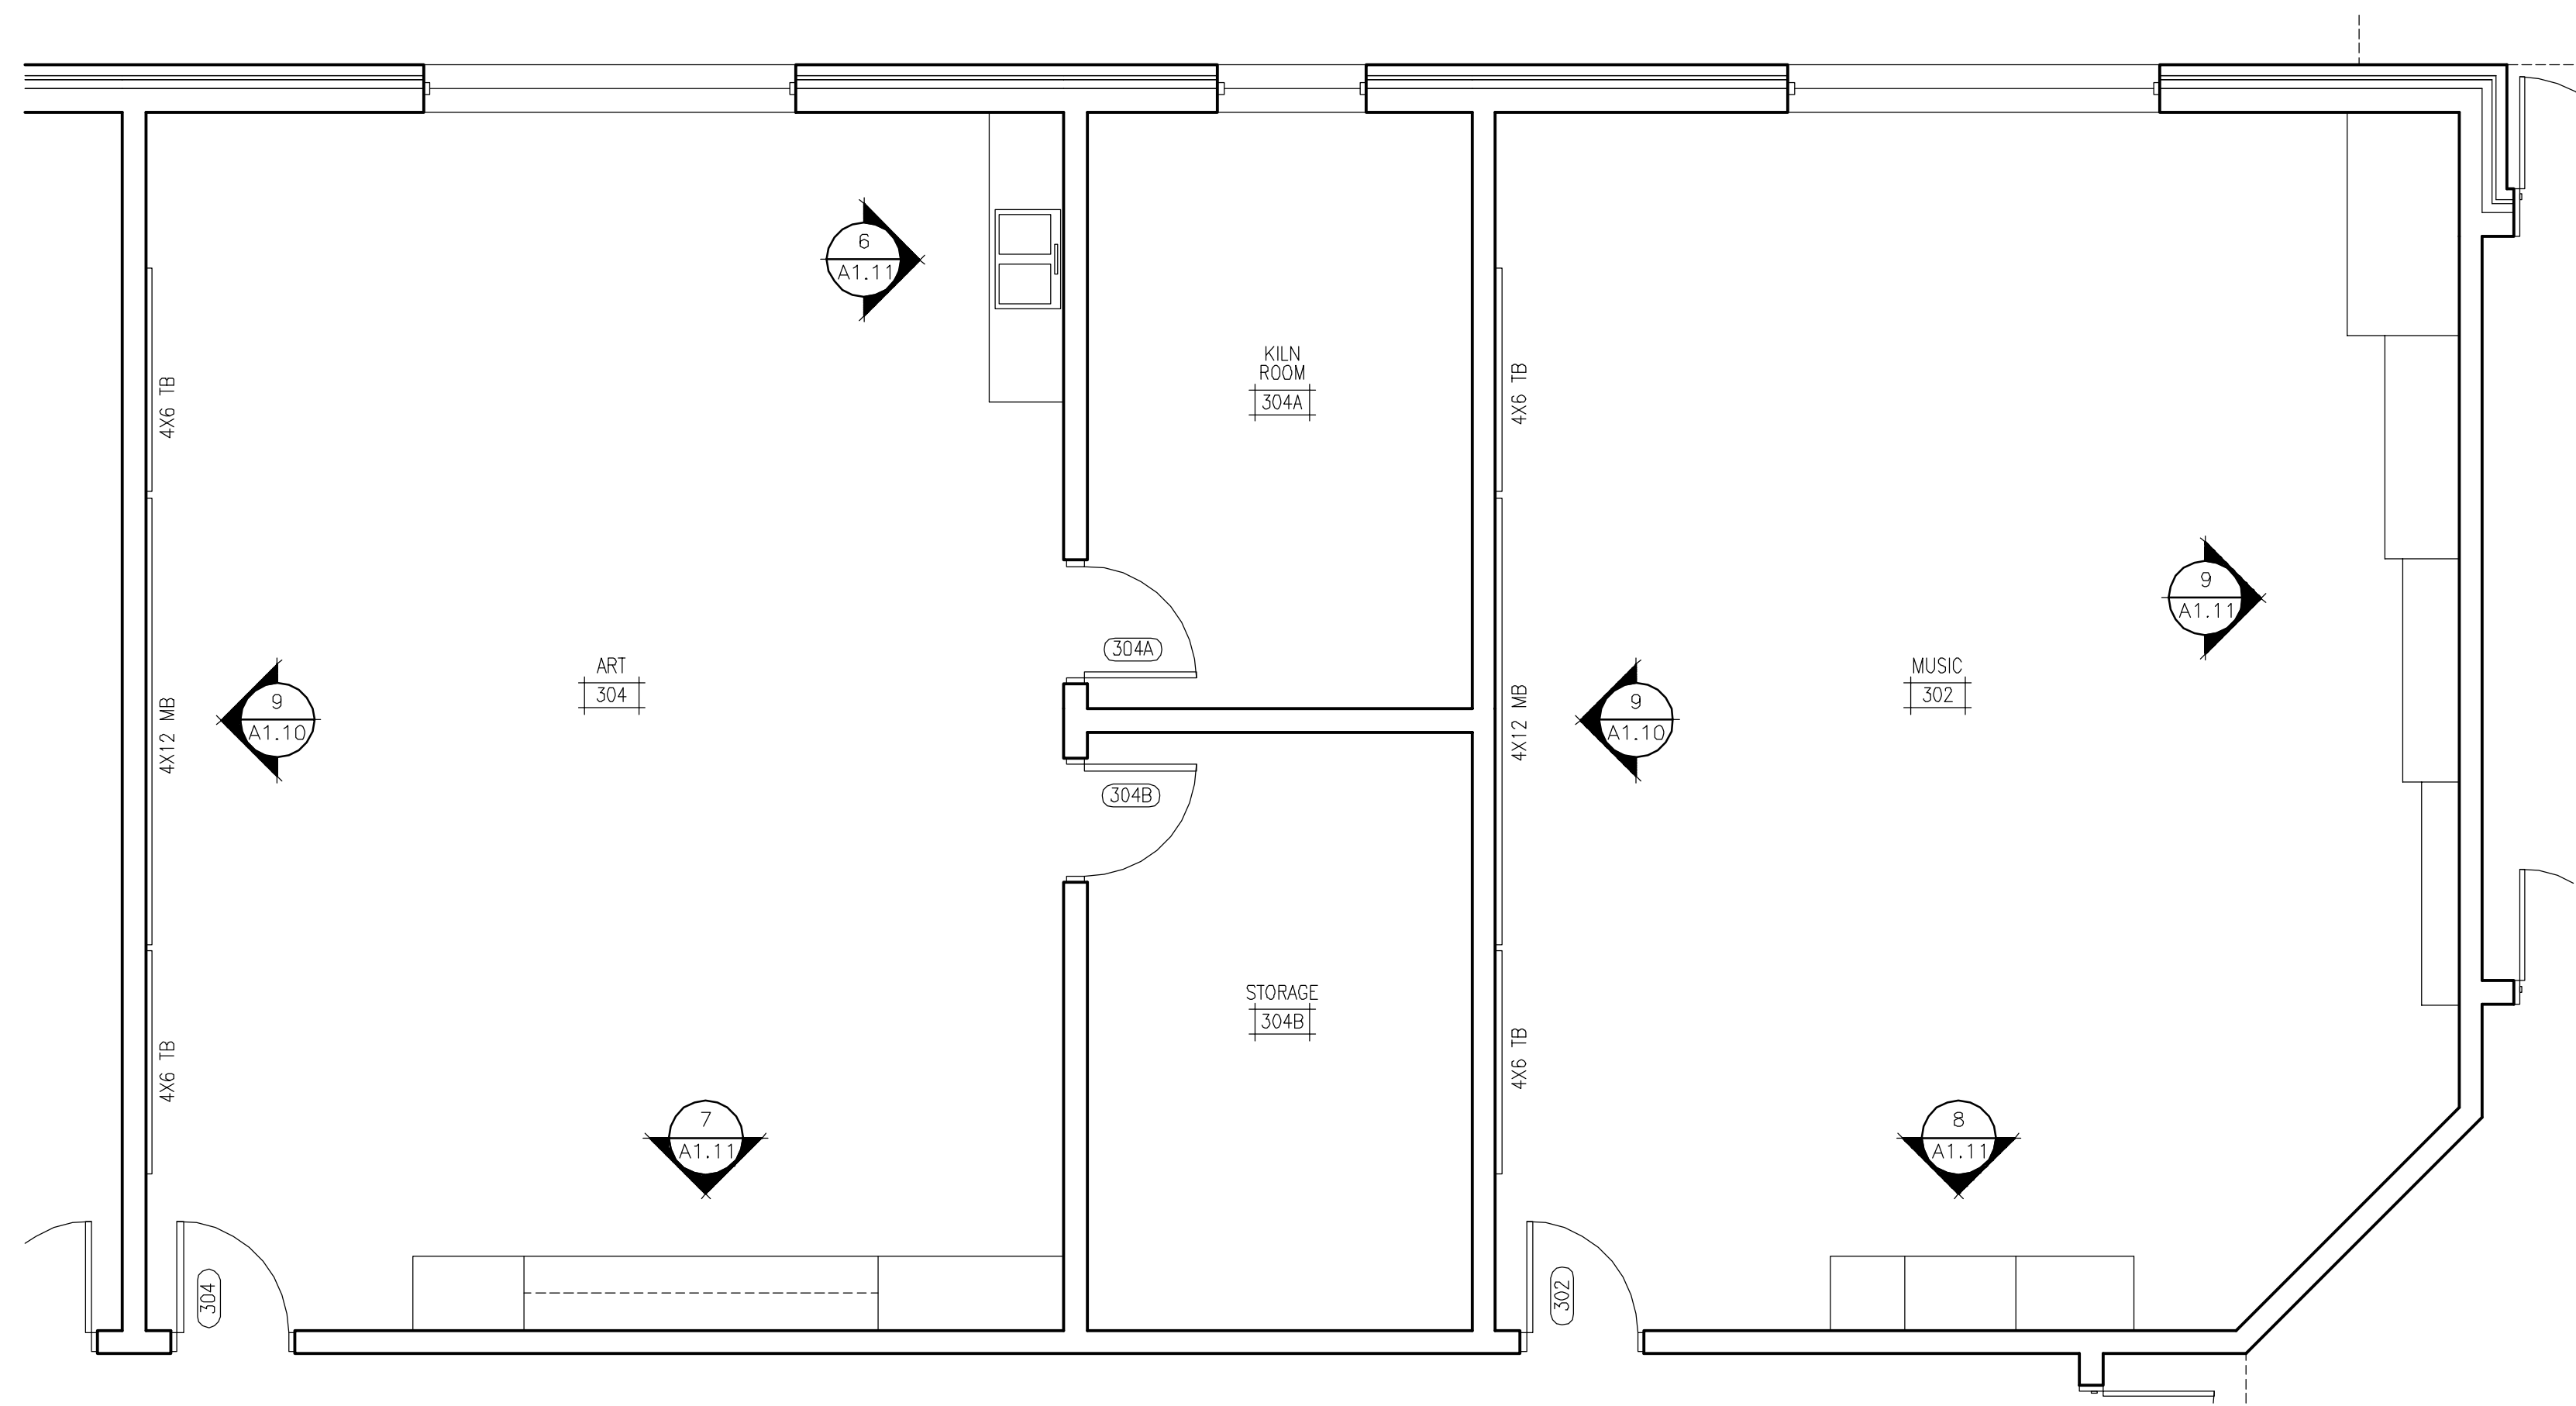


2 ENLARGED MUSIC & ART ROOM PLANS
1/4"=1'-0"

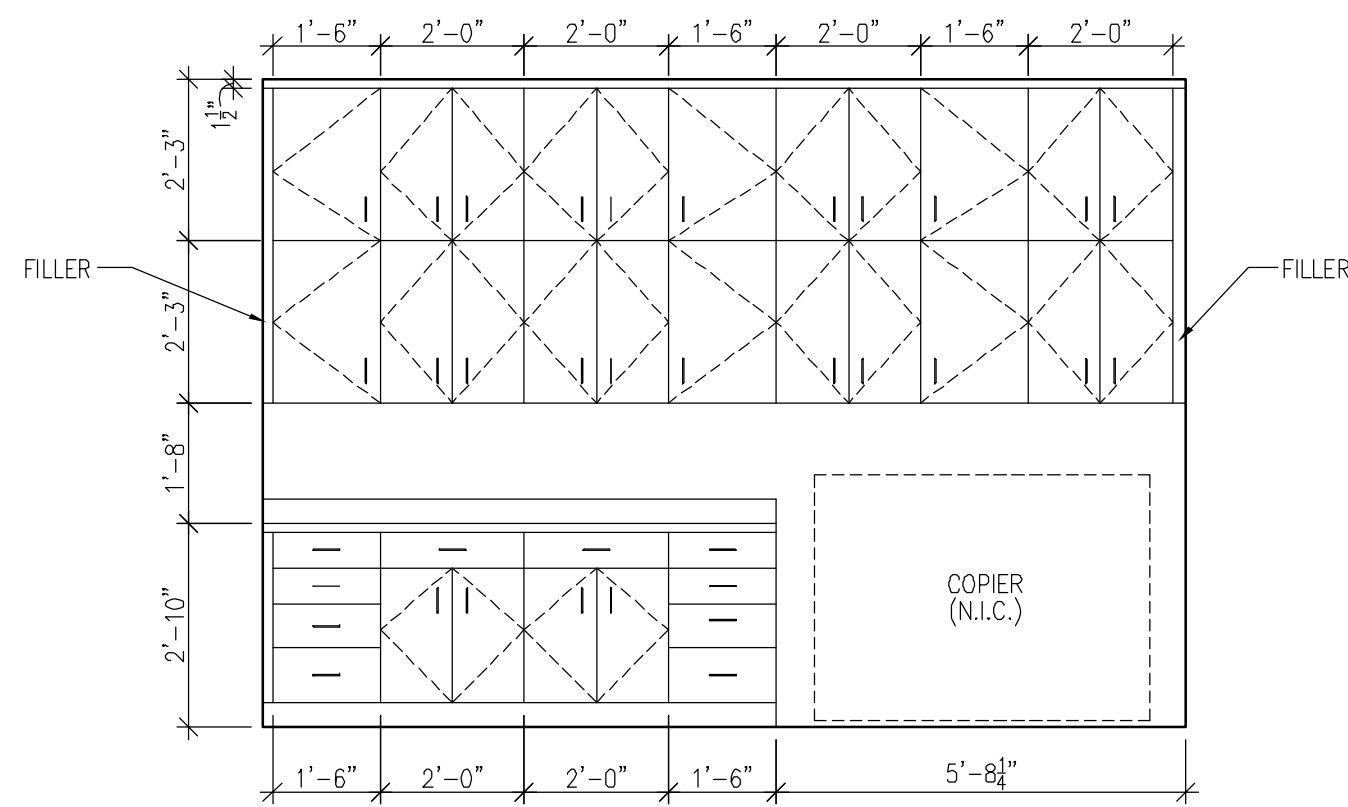


4 FIRST AID CASEWORK
3/8"=1'-0"

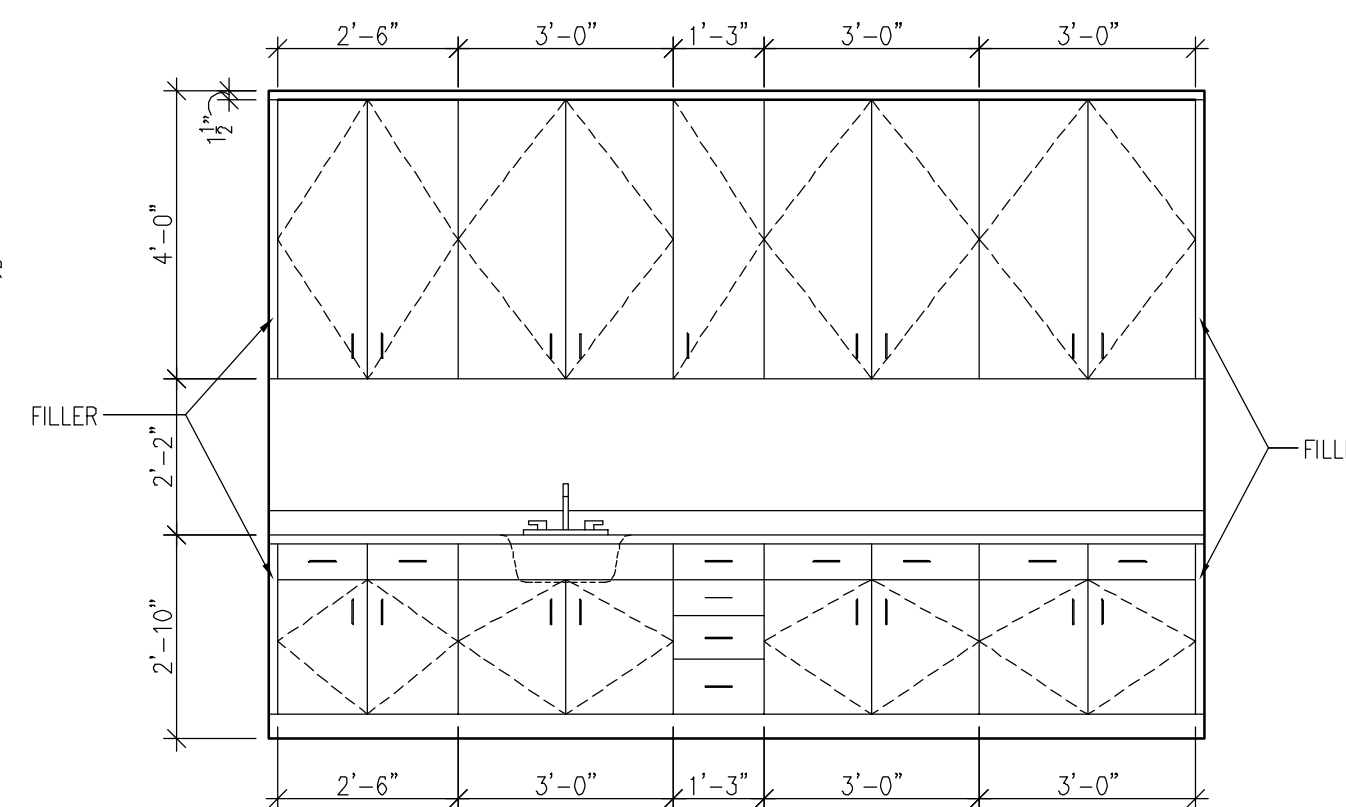


5 RECEPTION CASEWORK
3/8"=1'-0"

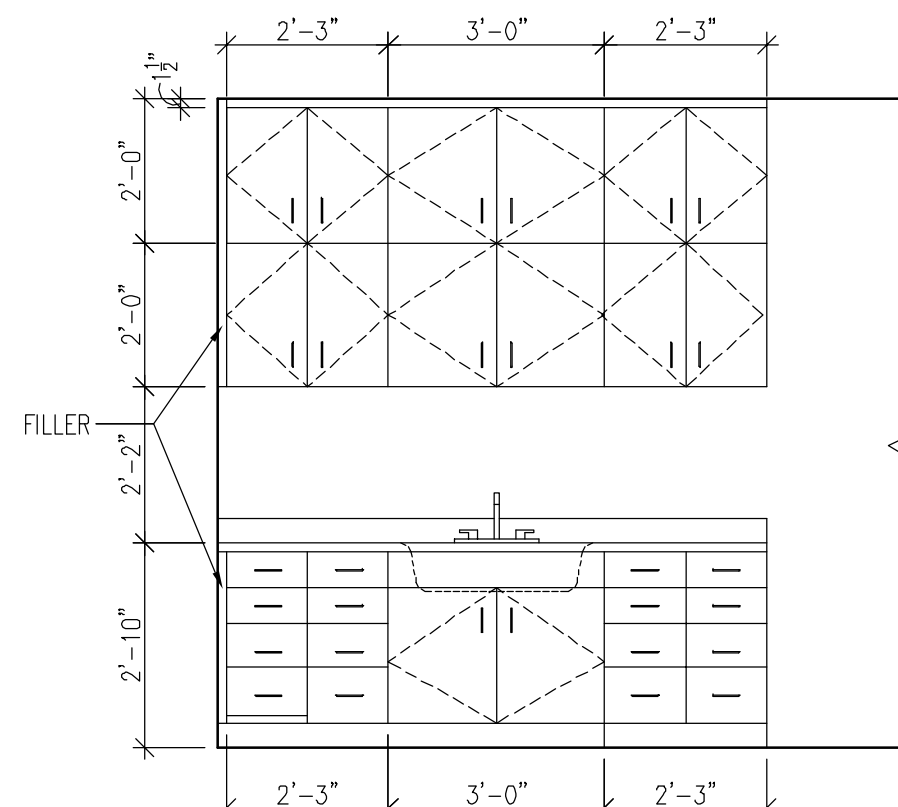


6 ART 304 CASEWORK
3/8"=1'-0"

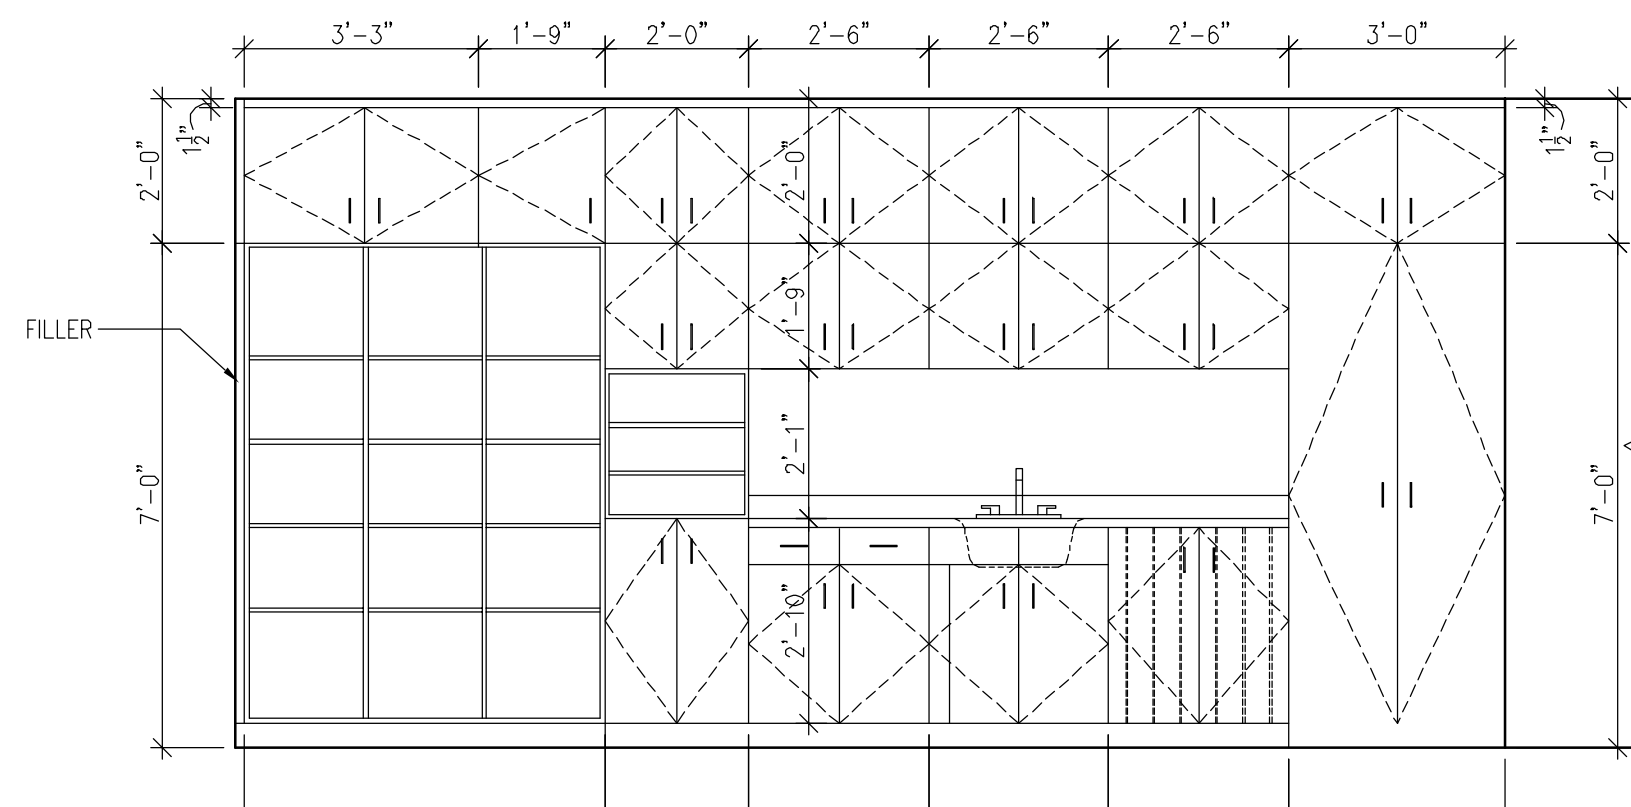

7 ART 304 CASEWORK
3/8"=1'-0"

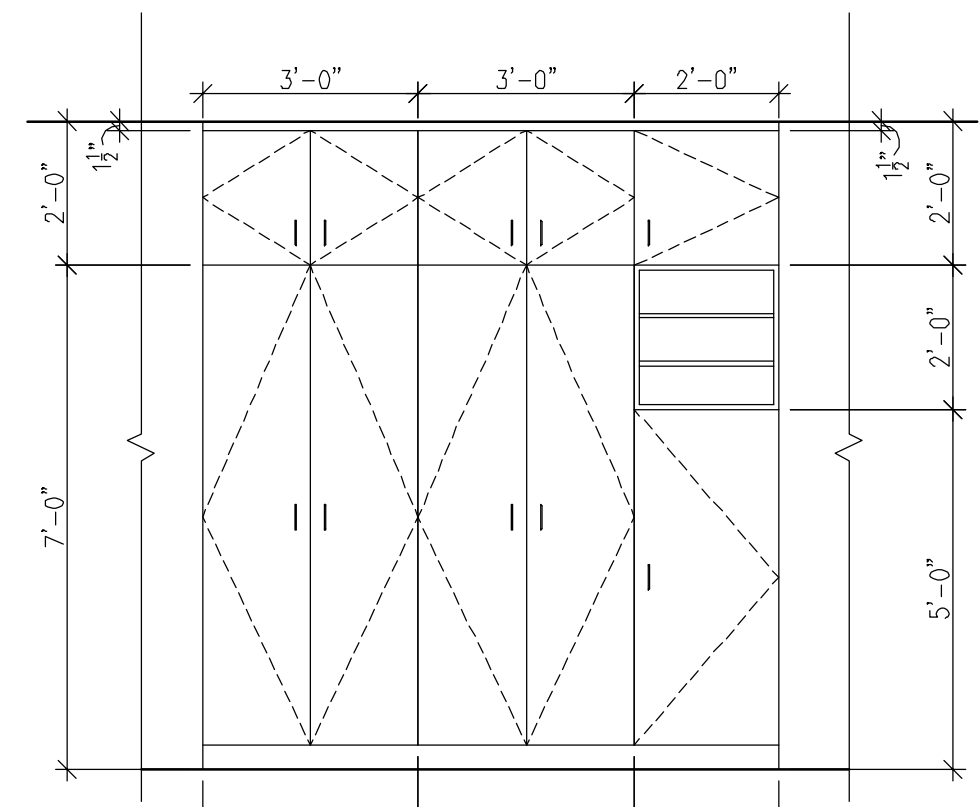

8 MUSIC 302 CASEWORK
3/8"=1'-0"

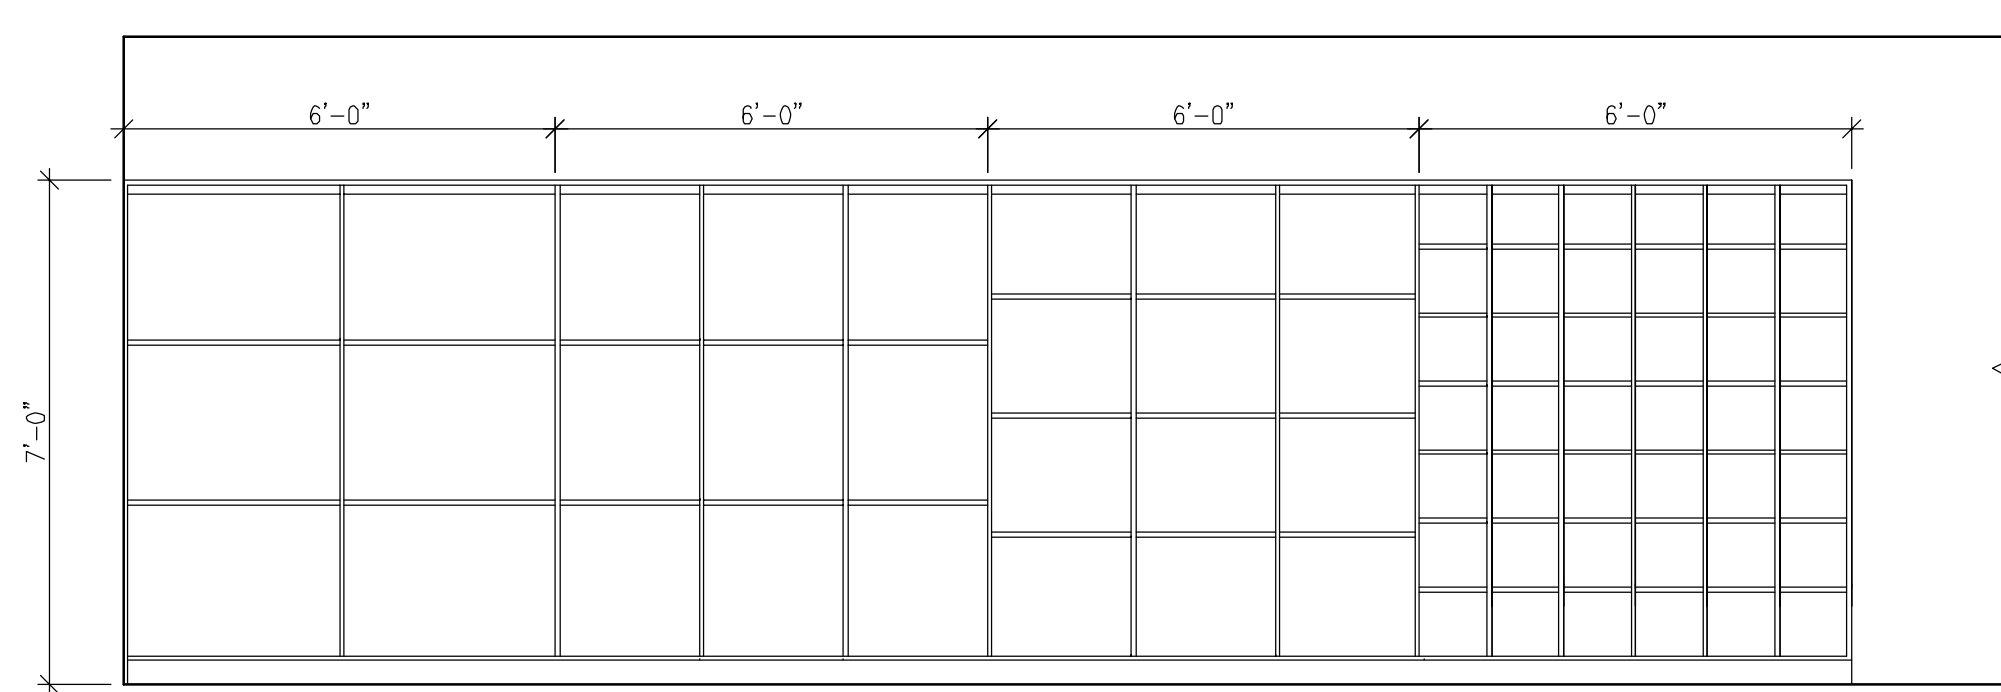

9 MUSIC 302 CASEWORK
3/8"=1'-0"

3 FIRST AID CASEWORK
3/8"=1'-0"


FLOOR PLAN GENERAL NOTES

- GN1 REFER TO FINISH PLAN FOR FLOOR FINISH TRANSITIONS. SHT A6.1-A6.4
- GN2 AT ALL JOINTS IN FIRE RATED WALLS, FILL VOIDS W/ FIRE SAFING & INSTALL BACKER ROD & FIRE SEALANT EACH SIDE.
- GN3 OPENINGS FOR DOORS IN MTL. STUD WALLS SHALL BEGIN 4" FROM NEAREST WALL OR CENTERED IN WALL, U.N.O. FIELD VERIFY DOOR LOCATIONS TO RECEIVE MILLWORK. SEE DOOR SCHEDULE.
- GN4 ALL DIMENSIONS ARE TO FACE OF STUDS OR FACE OF IC.
- GN5 DO NOT SCALE DRAWINGS. WRITTEN DIMENSIONS TAKE PRECEDENCE OVER SCALED DIMENSIONS.
- GN6 PROVIDE SOUND ATN BATTs @ ALL TOILET ROOM WALLS AND PER WALL TYPES.
- GN7 ALL WD BLOCKING, INCLUDING FRT BLKG, SHALL BE PRESSURE-TREATED WHERE BLOCKING IS IN CONTACT W/ MASONRY OR CONCRETE.
- GN8 ALL STAIR DIMENSIONS ARE TO NOSE OF TREAD/RISER, U.N.O.
- GN9 WHERE STUD WALLS ARE SHOWN ALIGNED WITH FACE OF INTERIOR COLUMNS STUD WALLS ARE TO RUN FLUSH WITH FACE OF COLUMNS TO ALLOW GYPSUM BOARD TO COVER COLUMNS.
- GN10 PROVIDE DRYWALL CORNER BEADS TYP. @ ALL EXPOSED CORNERS.

GENERAL SYMBOLS

- ROOM NUMBER (A1.1-A1.3, A1.5, 2.1-2.7)
ENLARGED PLANS (A2.1-A2.7)
FINISH SCHEDULE (A3.1-A3.4)
- DOOR NUMBER (DOOR SCHEDULE A7.1)
ENLARGED PLANS (A2.1-A2.7)
- WALL TYPE (PARTITION SCHEDULE A0.0)
ENLARGED PLANS (A2.1-A2.7)
- WINDOW TYPE (WINDOW ELEVATIONS A7.2)
- ROOF PLAN KEY NOTES (SHEET A1.4-A1.5)
- FLOOR PLAN KEY NOTES
ENLARGED PLANS (SHEETS A2.1-A2.7)
- ELEVATION KEY NOTES (SHEET A3.1)
- TOILET ACCESSORY (SHEET A2.7)
- SIGNAGE TYPE (SHEET A10.1)
- ELEVATION MARK (SHEETS A4.1-A4.5)
- REFLECTED CEILING PLANS (SHEET A2.8)
- WALL / PARTITION DESIGNATION:
(CODE COMPLIANCE SHTS A0.1-A0.4)
(SHOWN ON SHEETS A2.1-A2.7)
- 0HR. RATED SMOKE PARTITION
1HR. RATED SMOKE PARTITION
1HR. RATED FIRE BARRIER
2HR. RATED FIRE WALL

KEY PLAN

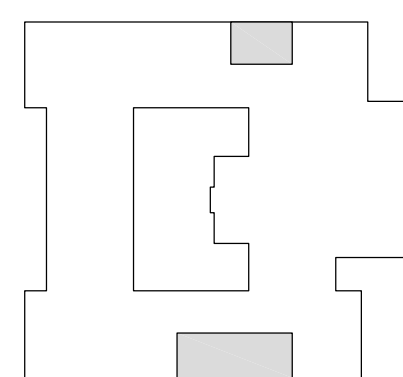

JOB NO. 1264

DATE 07.12.2013

PRODUCED BY: MG

NOTES

SHEET NUMBER


A1.11

SHEET TITLE

ENLARGED FLOOR PLANS

JOB NAME


G.C. BURKHEAD
ELEMENTARY SCHOOL

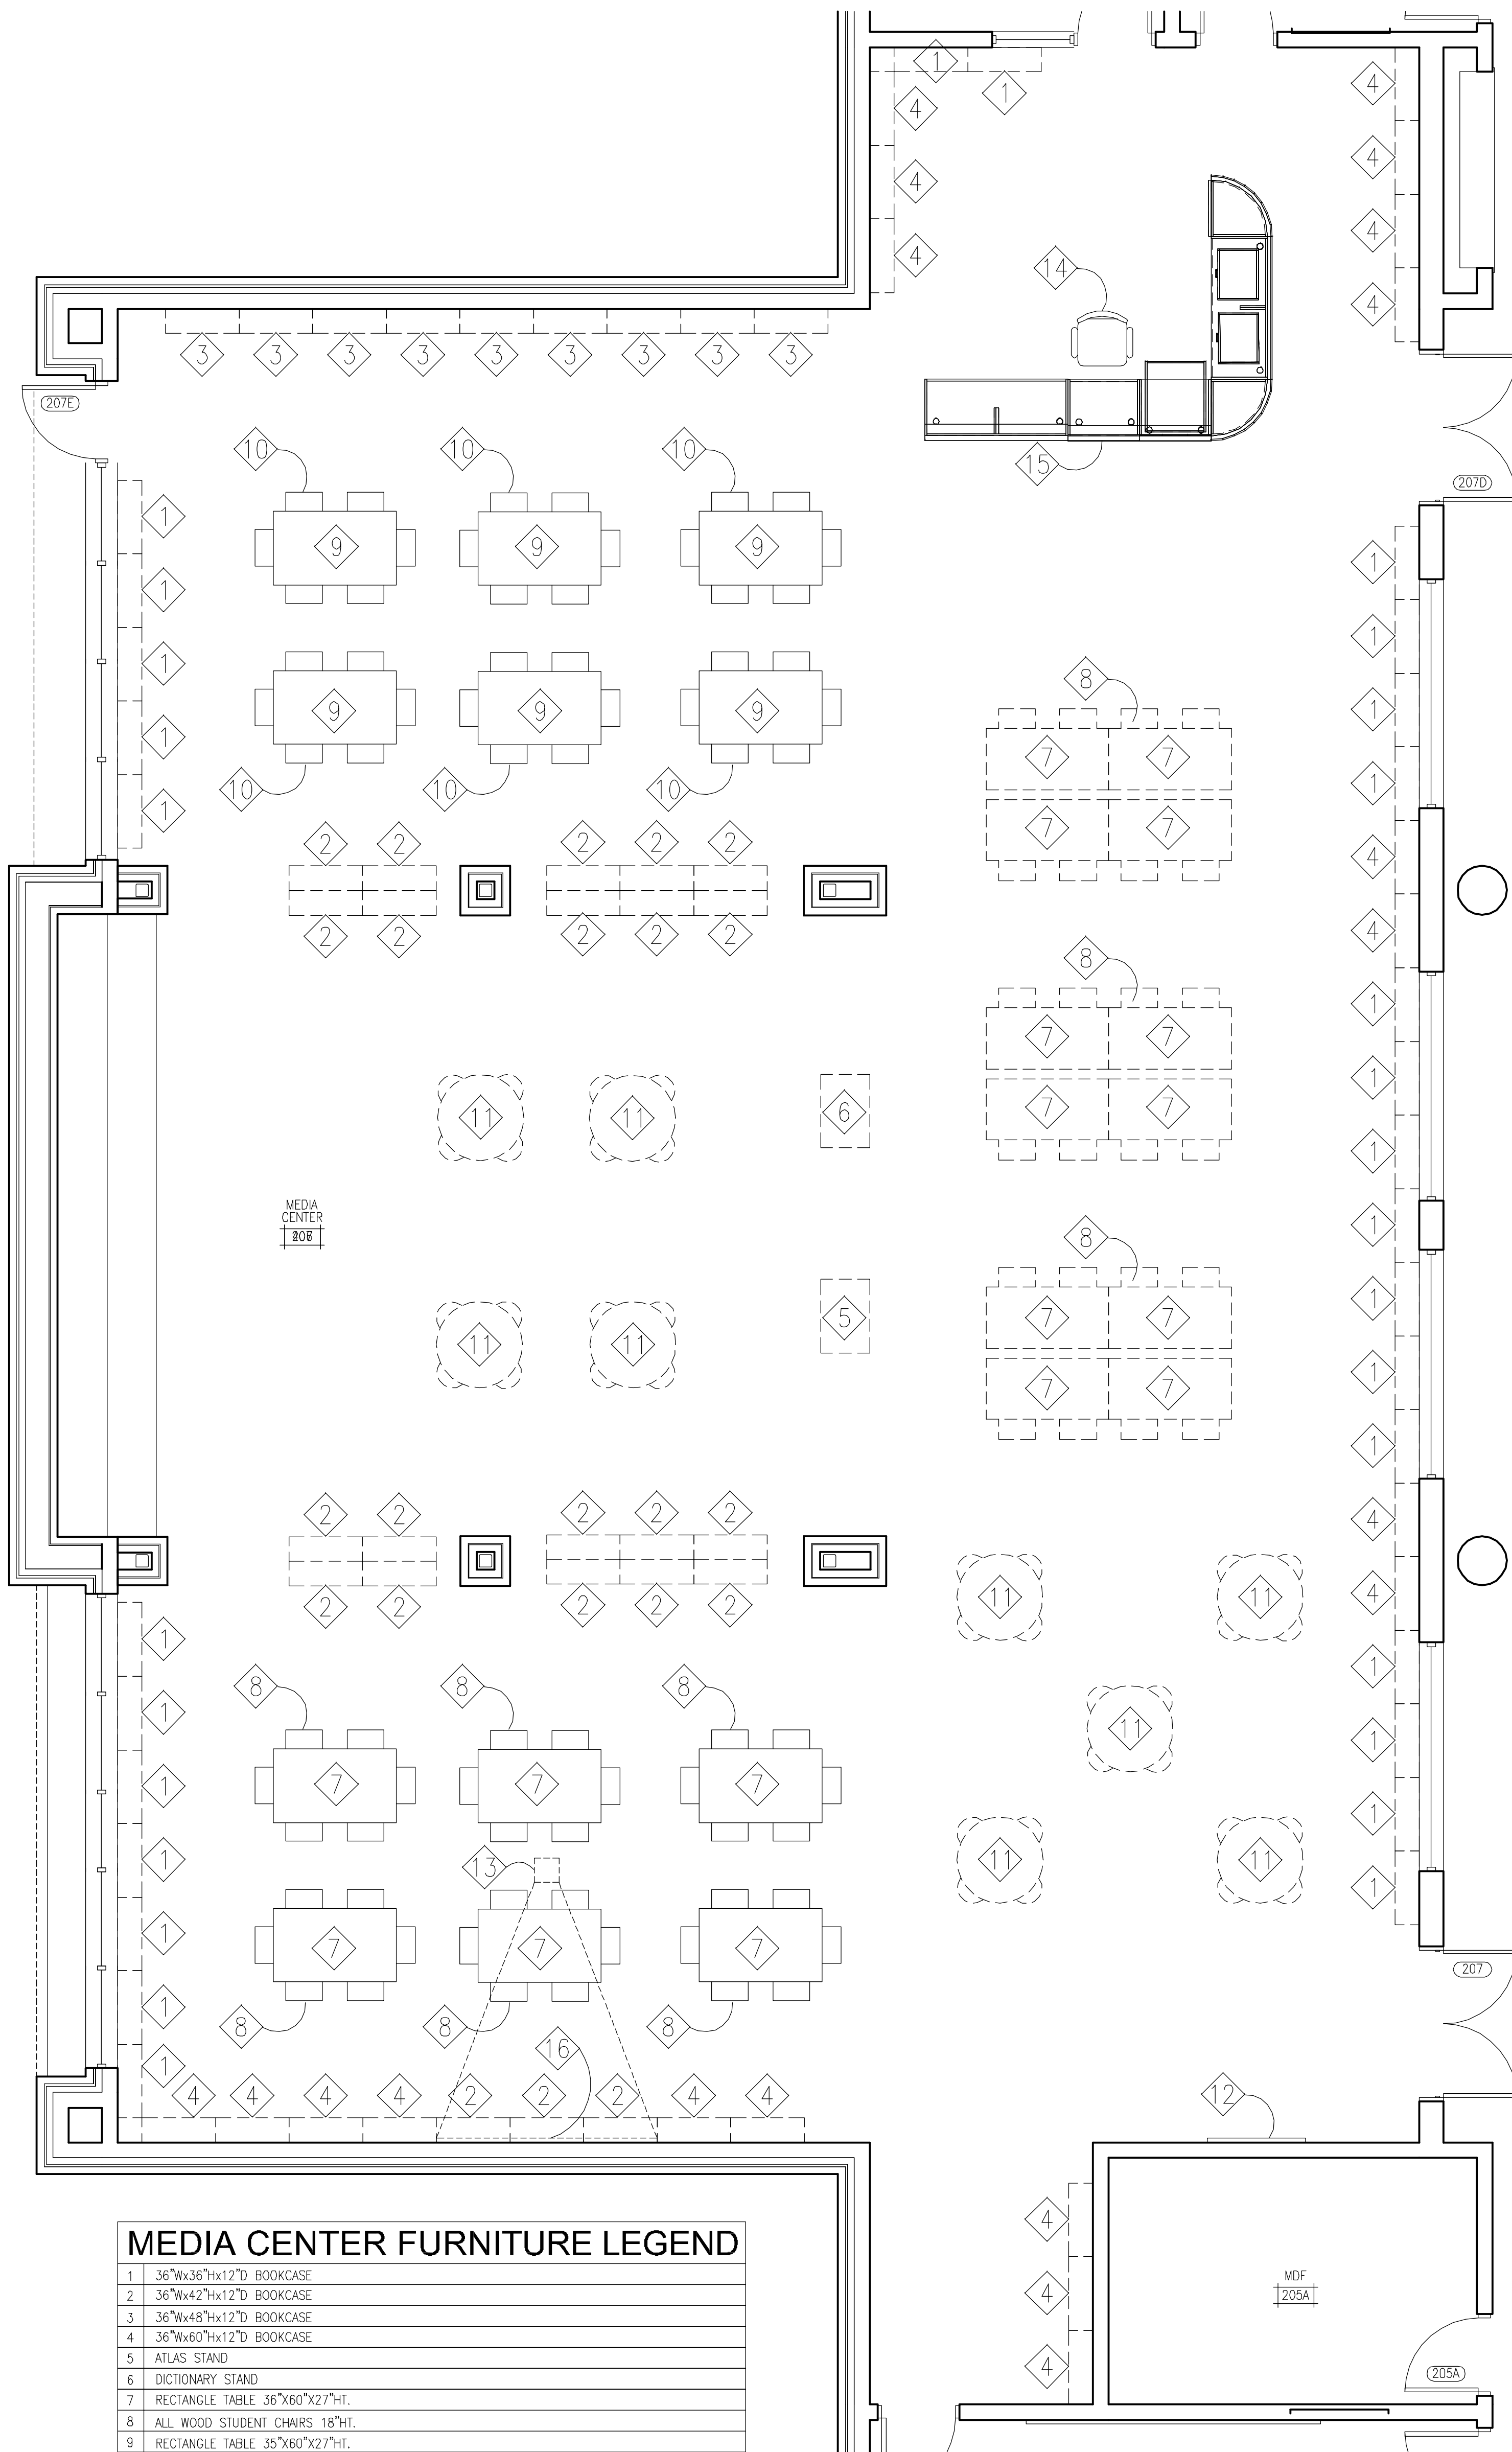


MEDIA CENTER FURNITURE LEGEND

1	36"Wx36"Hx12"D BOOKCASE
2	36"Wx42"Hx12"D BOOKCASE
3	36"Wx48"Hx12"D BOOKCASE
4	36"Wx60"Hx12"D BOOKCASE
5	ATLAS STAND
6	DICTIONARY STAND
7	RECTANGLE TABLE 36"X60"X27"H
8	ALL WOOD STUDENT CHAIRS 18"H
9	RECTANGLE TABLE 35"X60"X27"H
10	ALL WOOD STUDENT CHAIRS 16"H
11	42"DIA.27"H STUDENT TABLE W/(4)16"H CHAIRS
12	4'X4' TACK BOARD
13	CEILING MOUNTED PROJECTOR
14	LIBRARIAN'S CHAIR
15	LIBRARIAN'S MODULE DESK
16	PROJECTOR SCREEN


NOTE:
DASHED LINES REPRESENT ITEMS NOT IN CONTRACT,
SHOWN FOR REFERENCE ONLY.

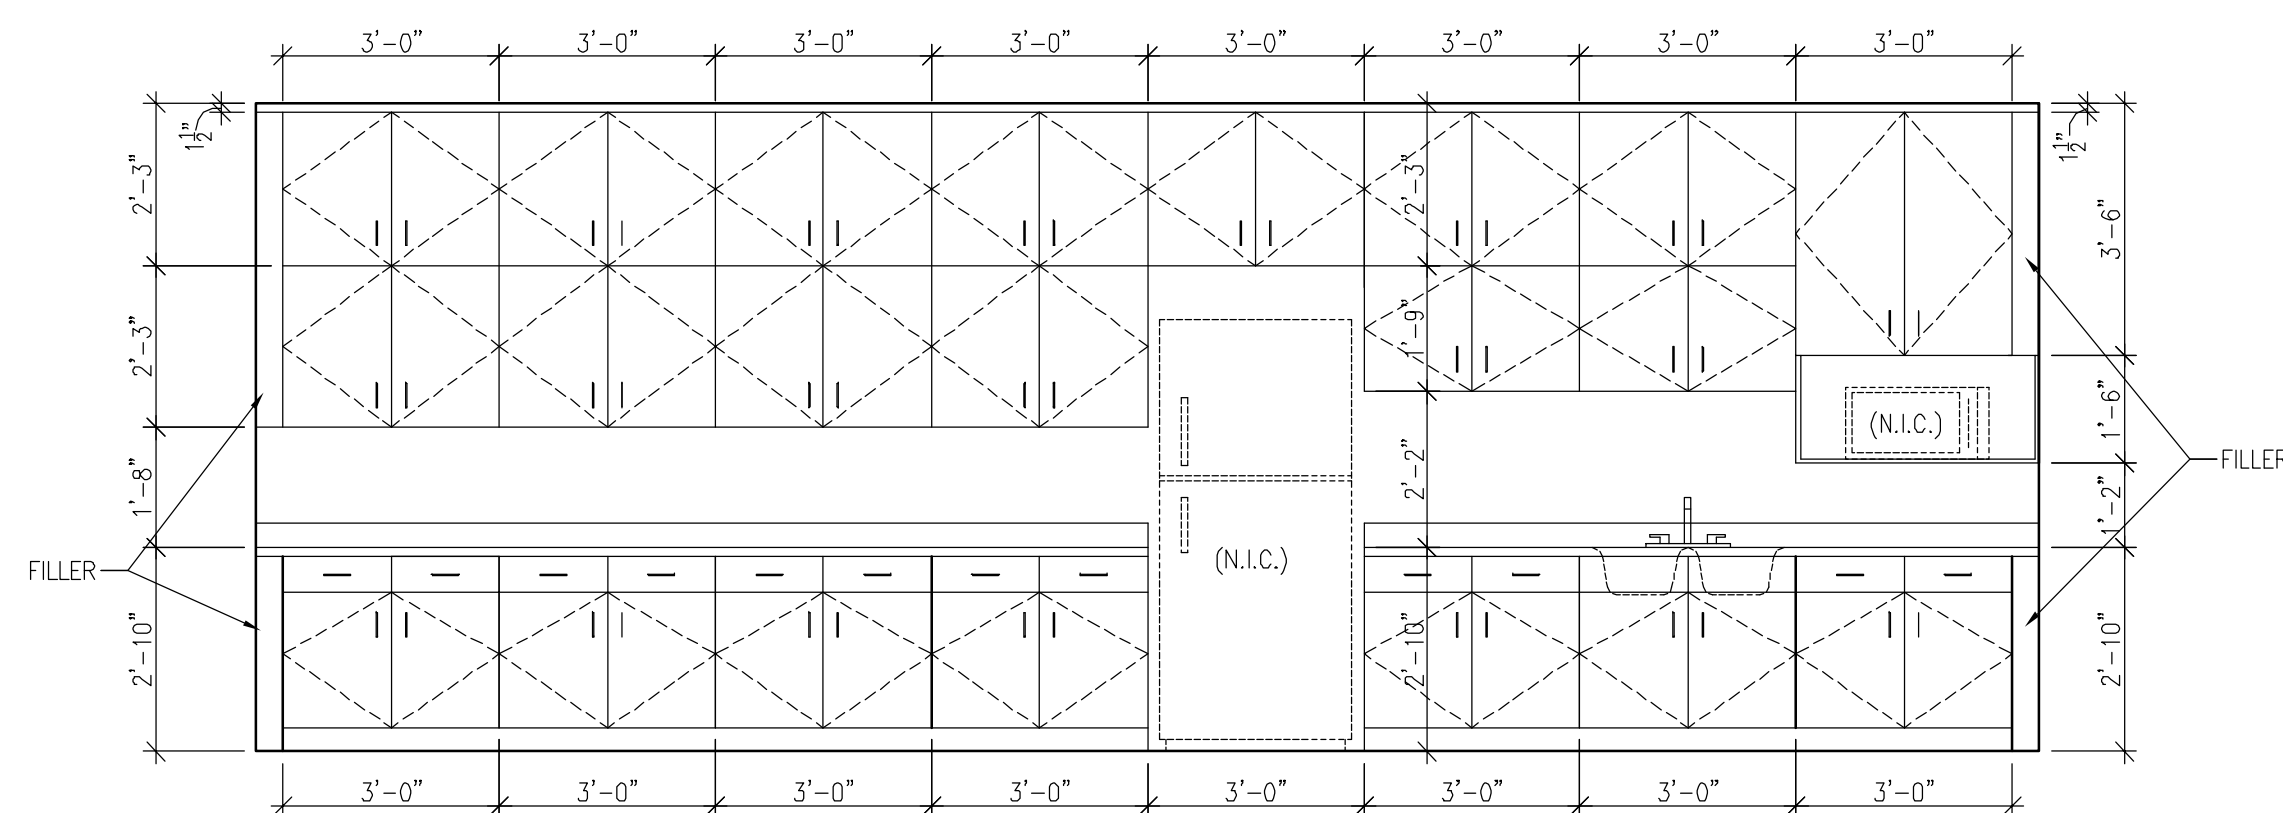


2 STAFF WORK ROOM 209 CASEWORK
3/8"=1'-0"

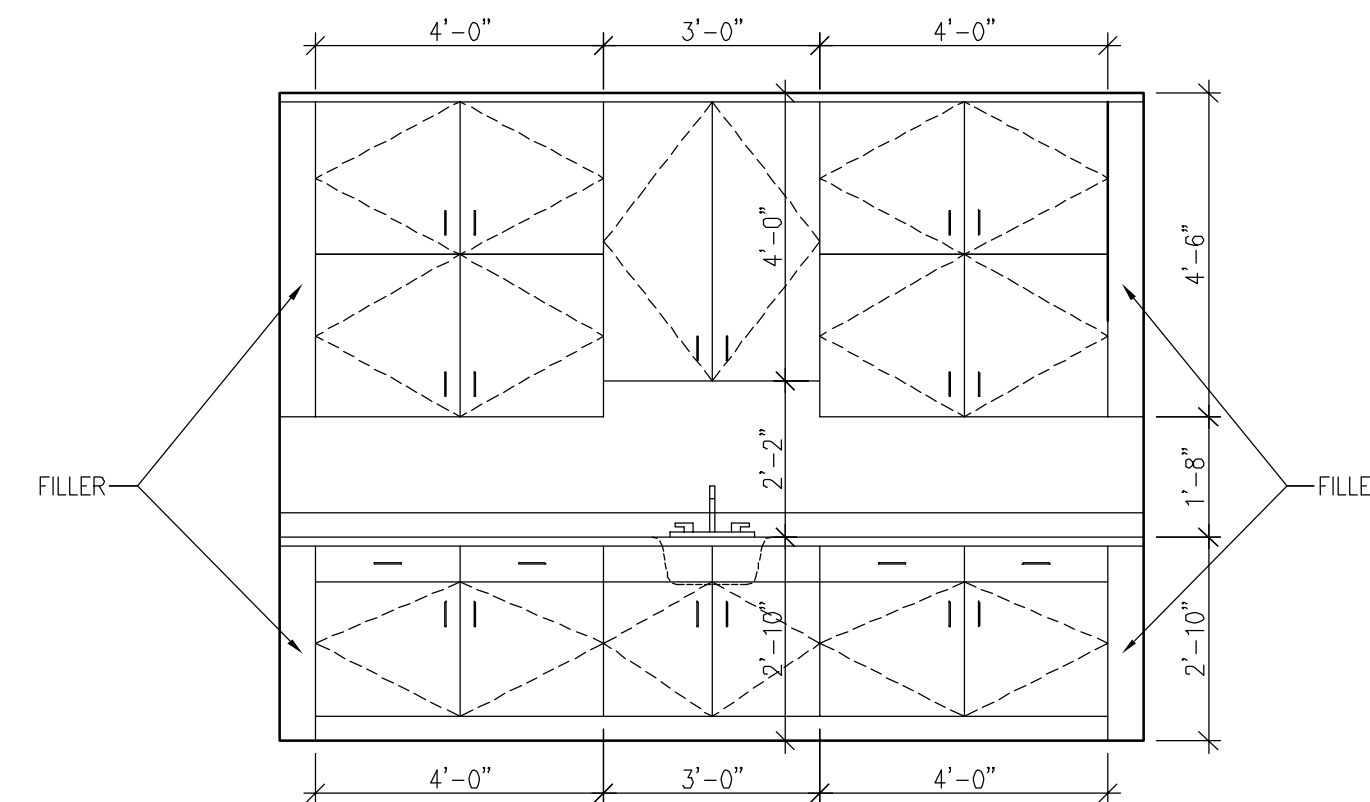

5 OFFICE/WORK ROOM 207A CASEWORK
3/8"=1'-0"

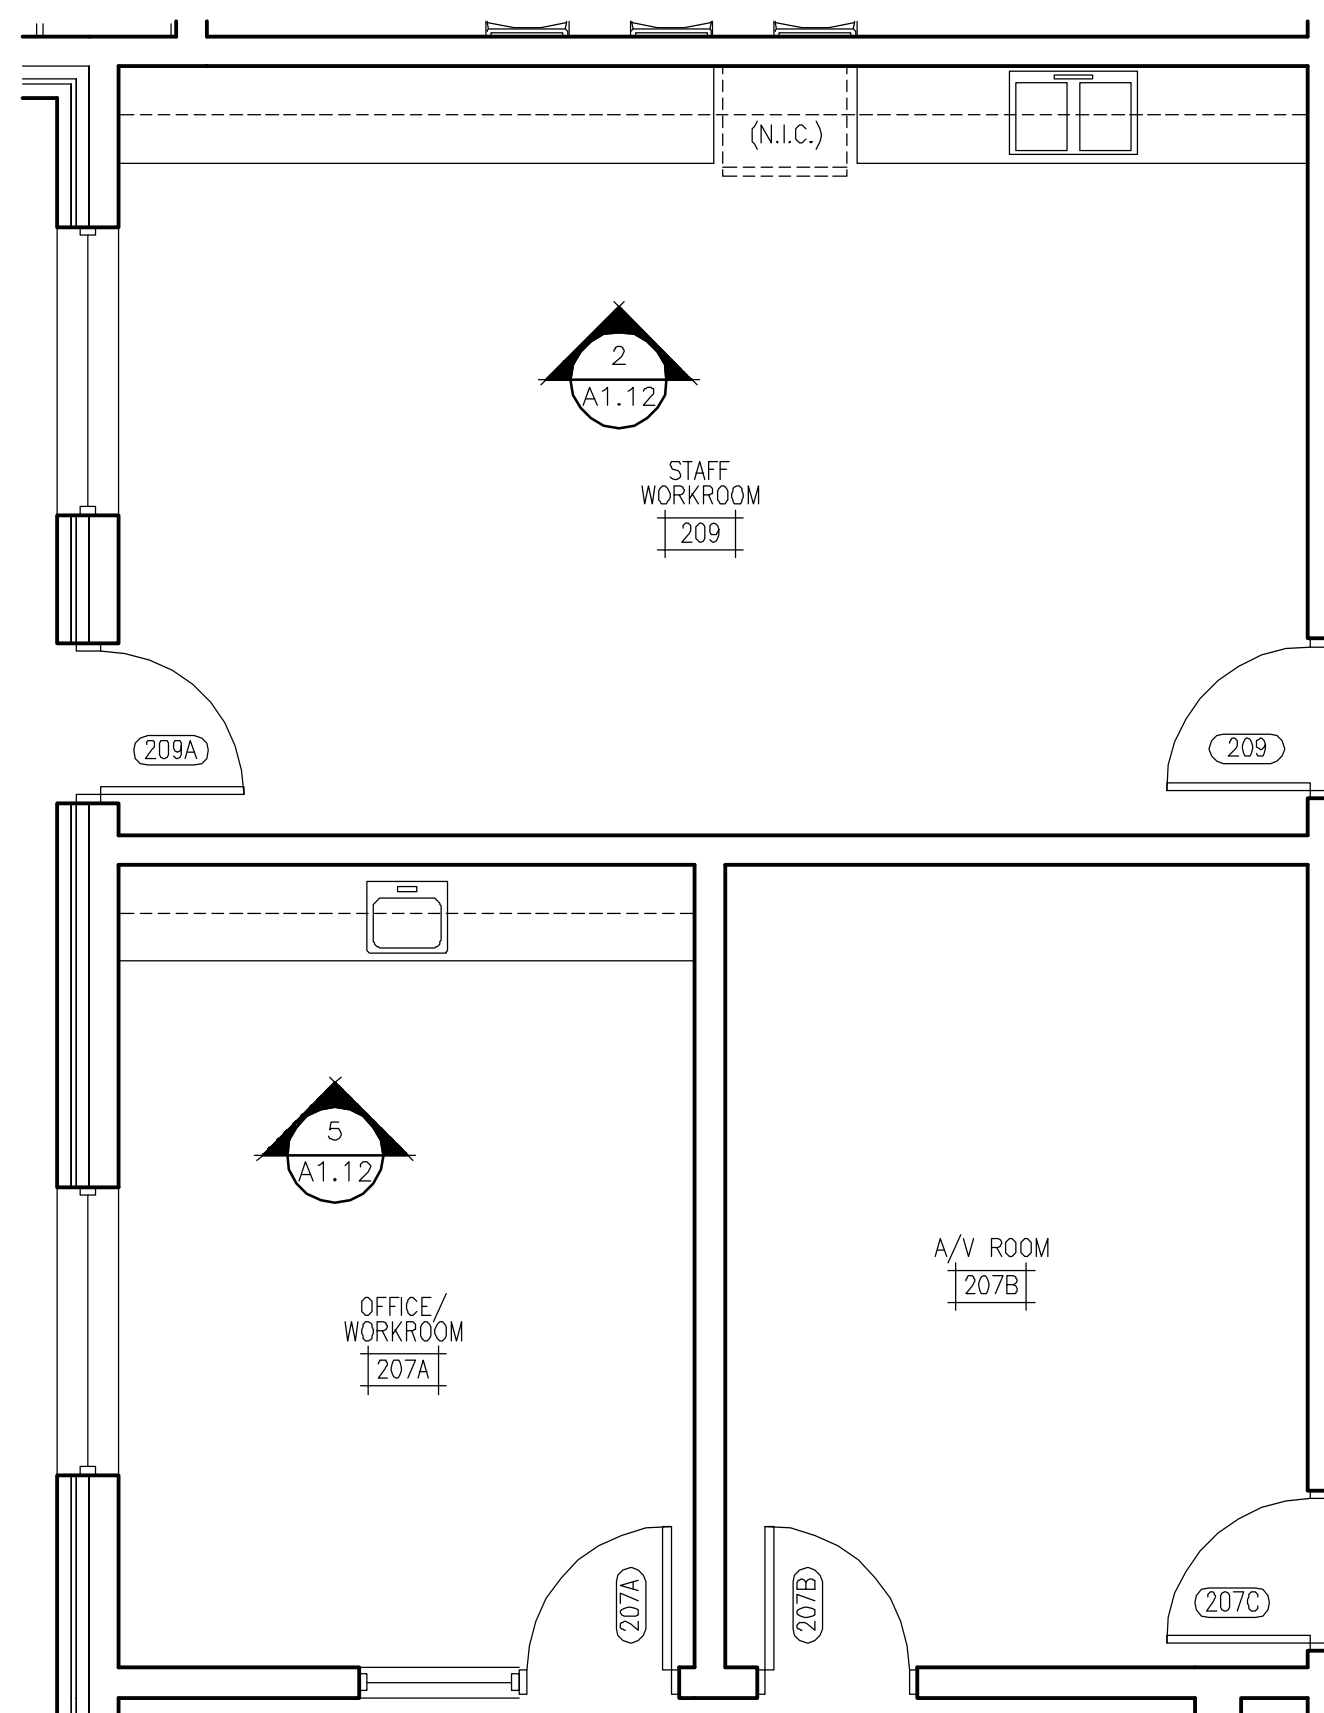

3 ENLARGED WORKROOM PLAN
1/4"=1'-0"

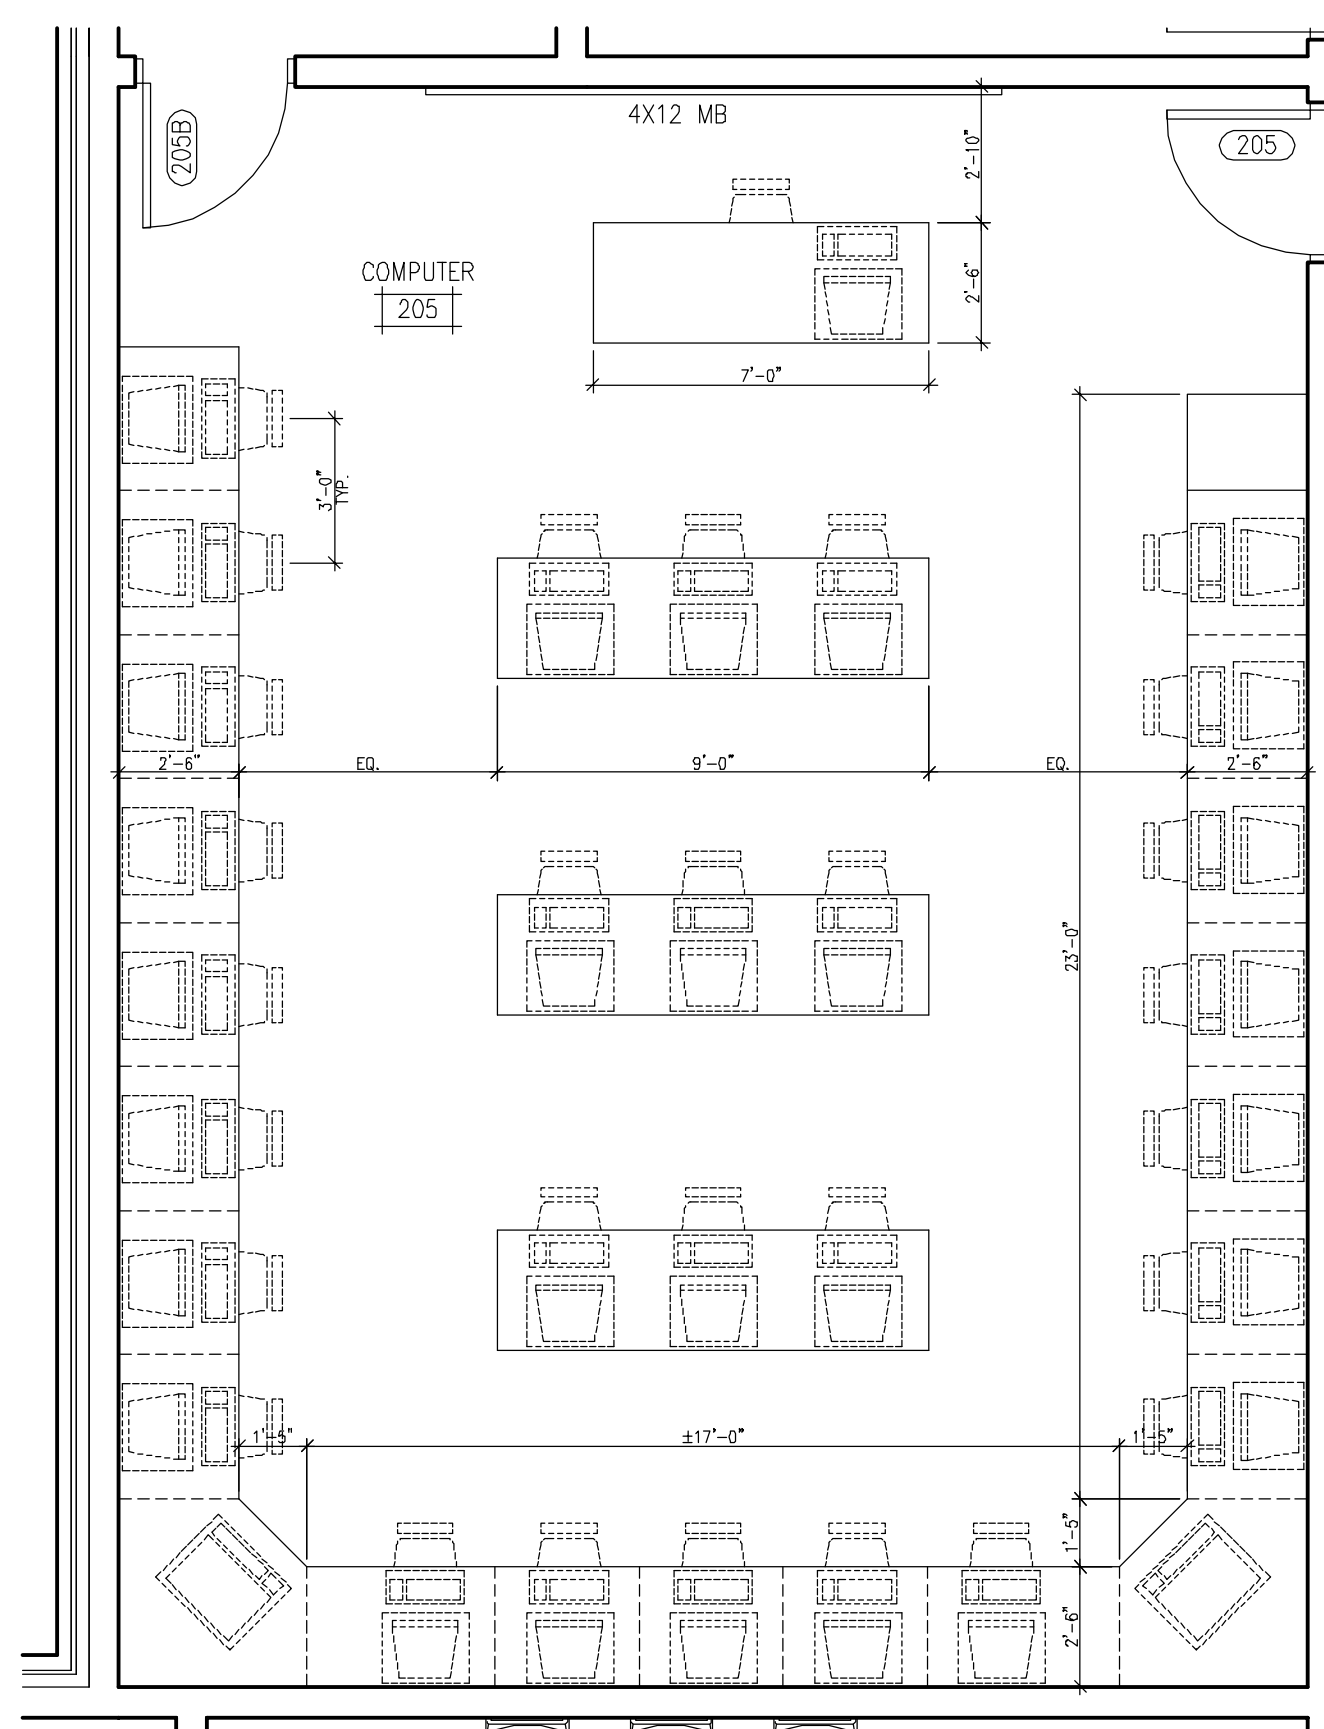

NOTE:
DASHED LINES REPRESENT ITEMS NOT IN CONTRACT,
SHOWN FOR REFERENCE ONLY.

4 ENLARGED COMPUTER CLASSROOM PLAN
1/4"=1'-0"

FLOOR PLAN GENERAL NOTES


- G01 REFER TO FINISH PLAN FOR FLOOR FINISH TRANSITIONS. SHT A8.1-A8.4
- G02 AT ALL JOINTS IN FIRE RATED WALLS, FILL VOIDS W/ FIRE SAFING & INSTALL BACKER ROD & FIRE SEALANT EACH SIDE.
- G03 OPENINGS FOR DOORS IN MTL. STUD WALLS SHALL BEGIN 4" FROM NEAREST WALL OR CENTERED IN WALL. U.N.O. FIELD VERIFY DOOR LOCATIONS TO RECEIVE MILLWORK. SEE DOOR SCHEDULE.
- G04 ALL DIMENSIONS ARE TO FACE OF STUDS OR FACE OF K.C.
- G05 DO NOT SCALE DRAWINGS. WRITTEN DIMENSIONS TAKE PRECEDENCE OVER SCALED DIMENSIONS.
- G06 PROVIDE SOUND ATN BATTS @ ALL TOILET ROOM WALLS AND PER WALL TYPES.
- G07 ALL WD BLOCKING, INCLUDING FRP BLKS, SHALL BE PRESSURE-TREATED WHERE BLOCKING IS IN CONTACT W/ MASONRY OR CONCRETE.
- G08 ALL STAIR DIMENSIONS ARE TO NOSE OF TREAD/RISER. U.N.O.
- G09 WHERE STUD WALLS ARE SHOWN ALIGNED WITH FACE OF INTERIOR COLUMNS STUD WALLS ARE TO RUN FLUSH WITH FACE OF COLUMNS TO ALLOW GYPSUM BOARD TO COVER COLUMNS.
- G10 PROVIDE DRYWALL CORNER BEADS TYP. @ ALL EXPOSED CORNERS.

GENERAL SYMBOLS

- ROOM NUMBER (A1.1-A1.3, A1.5, 2.1-2.7)
ENLARGED PLANS (A2.1-A2.7)
FINISH SCHEDULE (A3.1-A3.4)
- DOOR NUMBER (DOOR SCHEDULE A7.1)
ENLARGED PLANS (A2.1-A2.7)
- WALL TYPE (PARTITION SCHEDULE A0.0)
ENLARGED PLANS (A2.1-A2.7)
- WINDOW TYPE (WINDOW ELEVATIONS A7.2)
- ROOF PLAN KEY NOTES (SHEET A1.4-A1.5)
- FLOOR PLAN KEY NOTES
ENLARGED PLANS (SHEETS A2.1-A2.7)
- ELEVATION KEY NOTES (SHEET A3.1)
- TOILET ACCESSORY (SHEET A2.7)
- SIGNAGE TYPE (SHEET A10.1)
- ELEVATION MARK (SHEETS A4.1-A4.5)
- REFLECTED CEILING PLANS (SHEET A2.8)
- WALL / PARTITION DESIGNATION:
(CODE COMPLIANCE SHTS A0.1-A0.4)
(SHOWN ON SHEETS A2.1-A2.7)

- 1 HR. RATED SMOKE PARTITION
- 1 HR. RATED SMOKE PARTITION
- 1 HR. RATED FIRE BARRIER
- 2 HR. RATED FIRE WALL

KEY PLAN

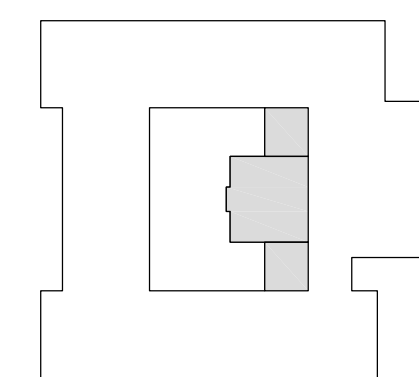

JOB NAME

ENLARGED FLOOR PLANS

SHEET TITLE


MURPHY + GRAVES
ARCHITECTS

3399 Tates Creek Road, suite 250
Lexington, KY 40502
ph:859.559.0504 fax:859.559.0523
www.murphygraves.com
© COPYRIGHT 2011

JOB NO. 1284
DATE 07.12.2013
PRODUCED BY: MG
NOTES:

SHEET NUMBER

A1.12

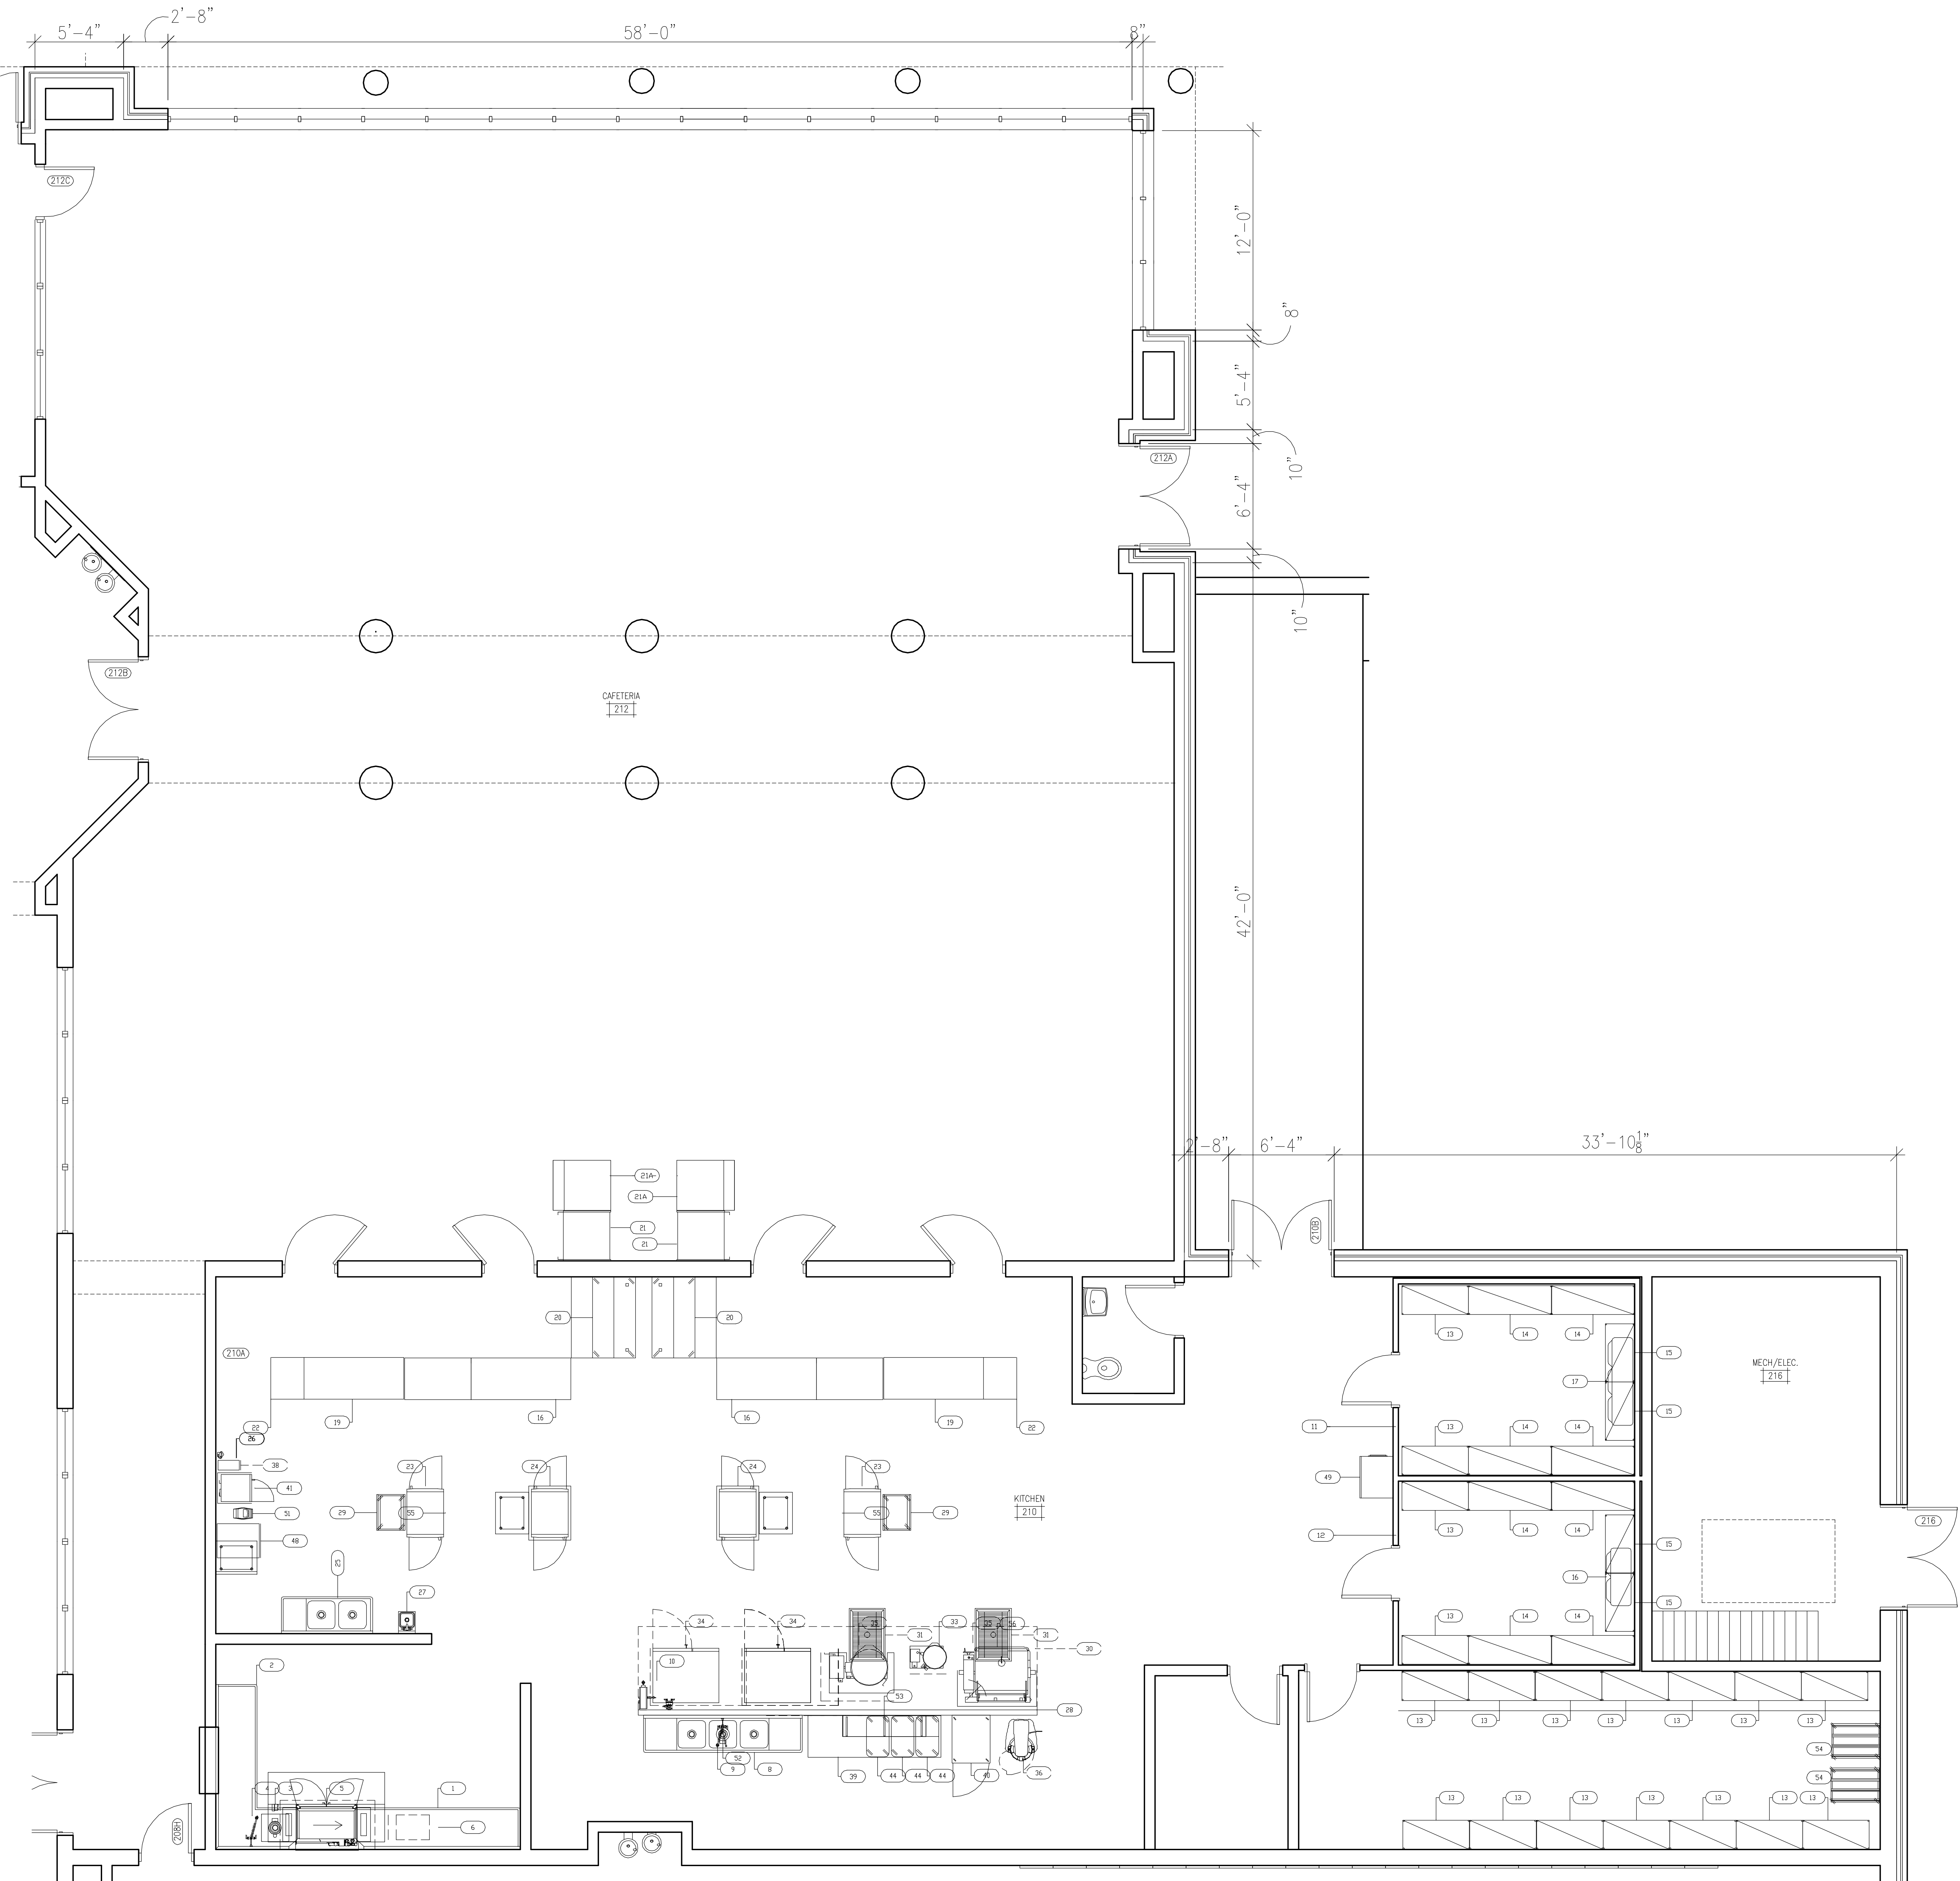

1 ENLARGED CAFETERIA & KITCHEN PLANS
1/4"=1'-0"

FLOOR PLAN GENERAL NOTES	
GN1	REFER TO FINISH PLAN FOR FLOOR FINISH TRANSITIONS. SHT A&1-A&4
GN2	AT ALL JOINTS IN FIRE RATED WALLS, FILL VOIDS W/ FIRE SAFING & INSTALL BACKER ROD & FIRE SEALANT EACH SIDE.
GN3	OPENINGS FOR DOORS IN MTL. STUD WALLS SHALL BEGIN 4" FROM NEAREST WALL OR CENTERED IN WALL, U.N.O. FIELD VERIFY DOOR LOCATIONS TO RECEIVE MILLWORK. SEE DOOR SCHEDULE.
GN4	ALL DIMENSIONS ARE TO FACE OF STUDS OR FACE OF ICF.
GN5	DO NOT SCALE DRAWINGS. WRITTEN DIMENSIONS TAKE PRECEDENCE OVER SCALED DIMENSIONS.
GN6	PROVIDE SOUND ATN BATTS @ ALL TOILET ROOM WALLS AND PER WALL TYPES.
GN7	ALL WD BLOCKING, INCLUDING FRT BLKS, SHALL BE PRESSURE-TREATED WHERE BLOCKING IS IN CONTACT W/ MASONRY OR CONCRETE.
GN8	ALL STAR DIMENSIONS ARE TO NOSE OF TREAD/RISER, U.N.O.
GN9	WHERE STUD WALLS ARE SHOWN ALIGNED WITH FACE OF INTERIOR COLUMNS STUD WALLS ARE TO RUN FLUSH WITH FACE OF COLUMNS TO ALLOW GYPSUM BOARD TO COVER COLUMNS.
GN10	PROVIDE DRYWALL CORNER BEADS TYP. @ ALL EXPOSED CORNERS.

GENERAL SYMBOLS	
	ROOM NUMBER (A1.1-A1.3, A1.5, 2.1-2.7) ENLARGED PLANS (A2.1-A2.7) FINISH SCHEDULE (8.1-A&4)
	DOOR NUMBER (DOOR SCHEDULE A7.1) ENLARGED PLANS (A2.1-A2.7)
	WALL TYPE (PARTITION SCHEDULE A0.0) ENLARGED PLANS (A2.1-A2.7)
	WINDOW TYPE (WINDOW ELEVATIONS A7.2)
	ROOF PLAN KEY NOTES (SHEET A1.4-A1.5)
	FLOOR PLAN KEY NOTES ENLARGED PLANS (SHEETS A2.1-A2.7)
	ELEVATION KEY NOTES (SHEET A3.1)
	TOILET ACCESSORY (SHEET A2.7)
	SIGNAGE TYPE (SHEET A10.1)
	ELEVATION MARK (SHEETS A4.1-A4.5)
	REFLECTED CEILING PLANS (SHEET A2.8)
	WALL / PARTITION DESIGNATION: (CODE COMPLIANCE SHTS A0.1-A0.4) (SHOWN ON SHEETS A2.1-A2.7)
	0HR. RATED SMOKE PARTITION
	1HR. RATED SMOKE PARTITION
	1HR. RATED FIRE BARRIER
	2HR. RATED FIRE WALL

KEY PLAN	

G.C. BURKHEAD
ELEMENTARY SCHOOL

ENLARGED FLOOR PLANS


3399 Tates Creek Road, suite 250
Lexington, KY 40502
ph:859.559.0604 fax:859.559.0623
www.murphy-graves.com
© COPYRIGHT 2011

m+g


MURPHY + GRAVES
ARCHITECTS

JOB NO. 1264
DATE 07.12.2013
PRODUCED BY: MG
NOTES


A1.13

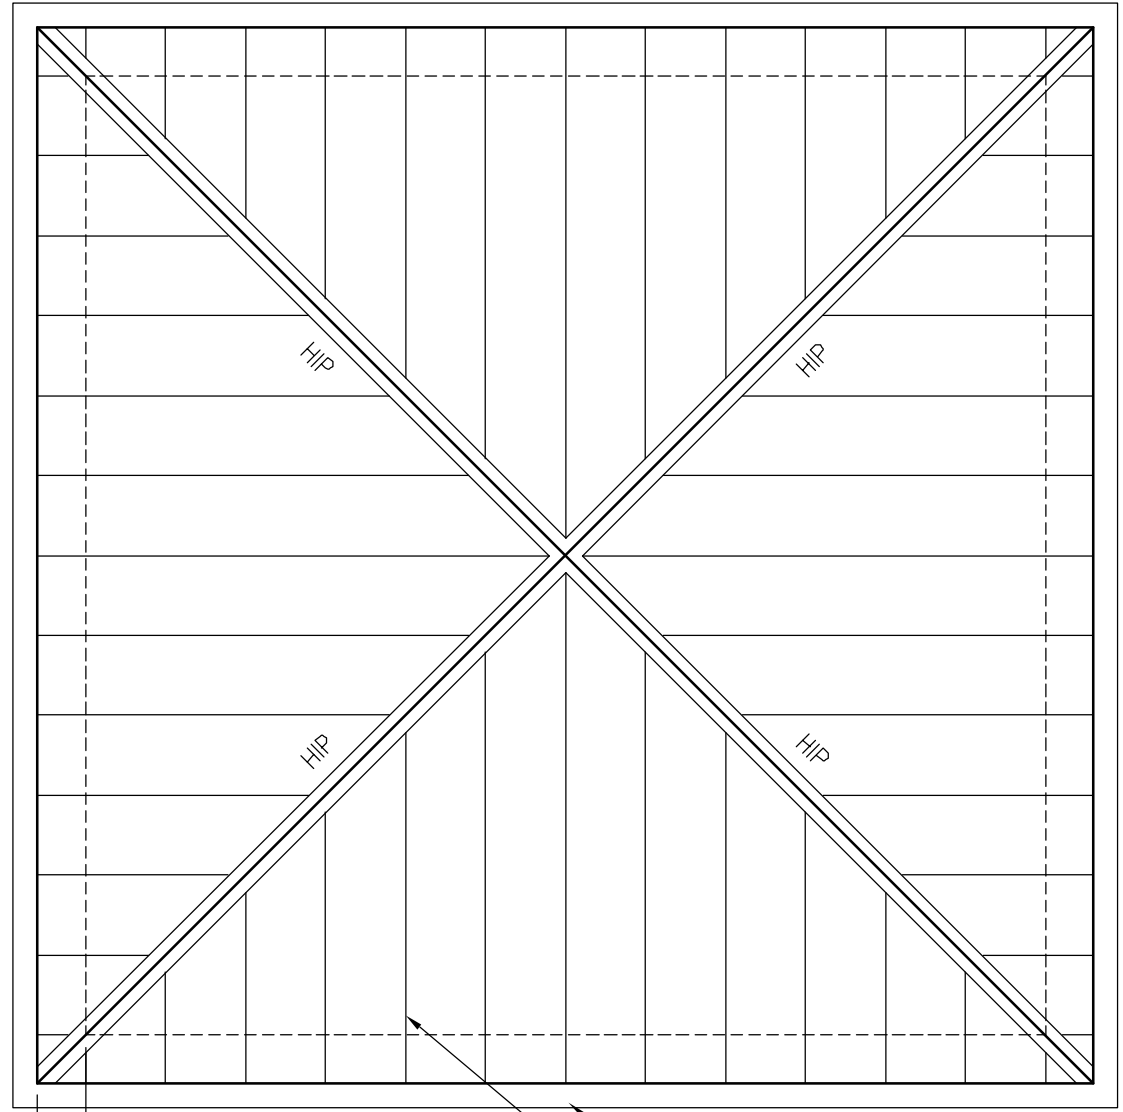


2 MAINTENANCE BUILDING ROOF PLAN
1/4"=1'-0"

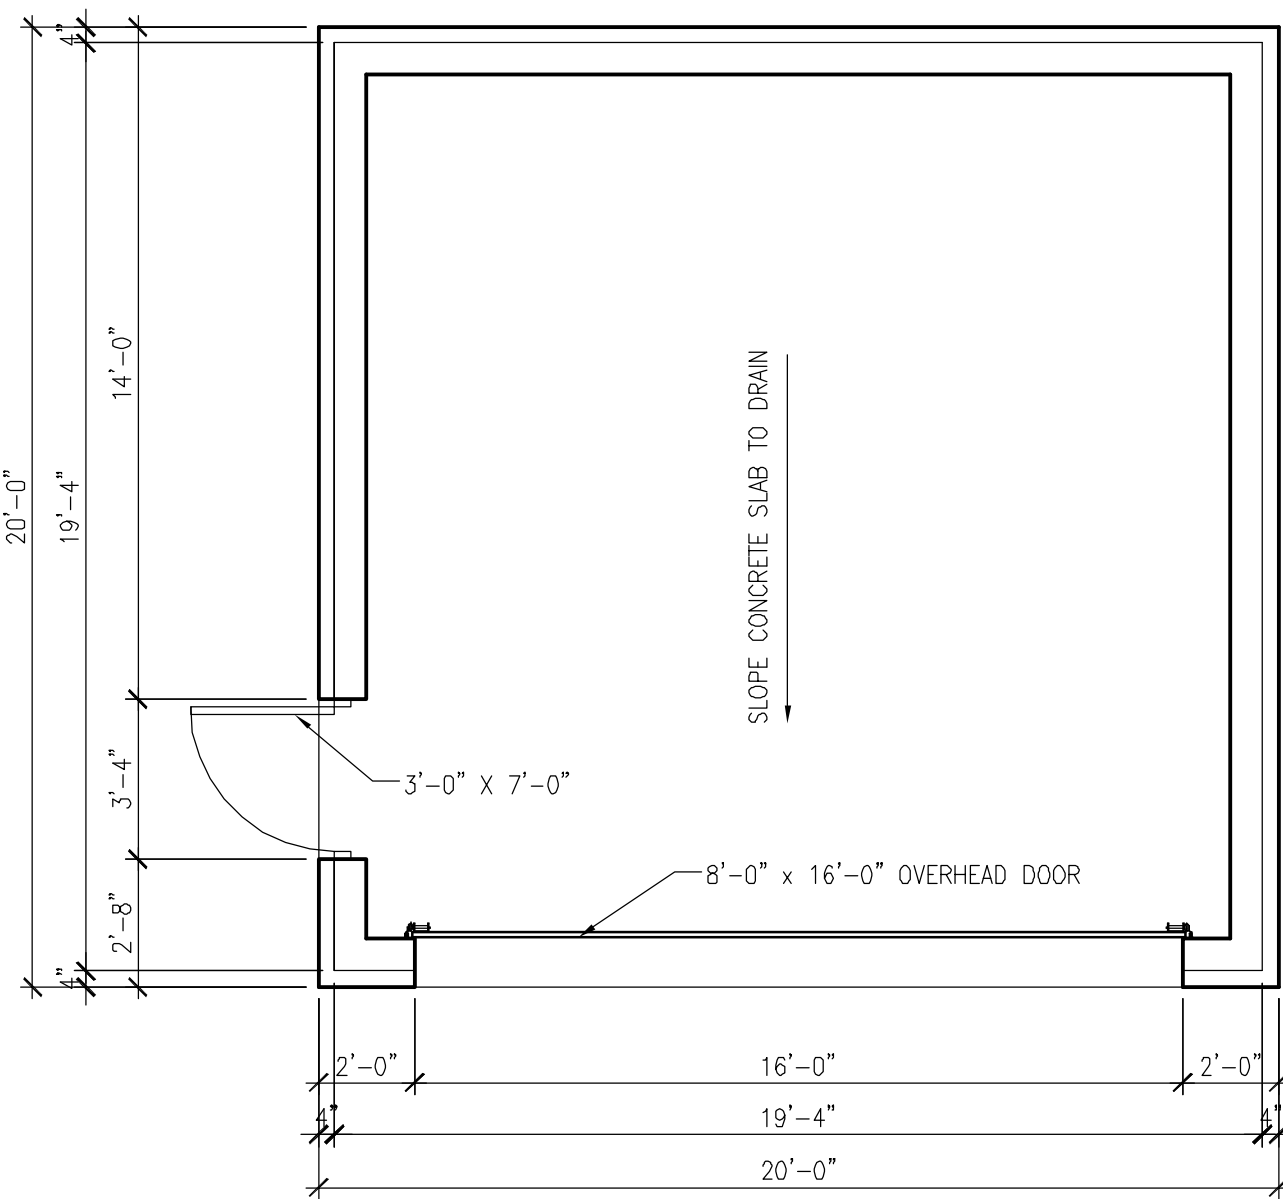


1 MAINTENANCE BUILDING FIRST FLOOR PLAN
1/4"=1'-0"

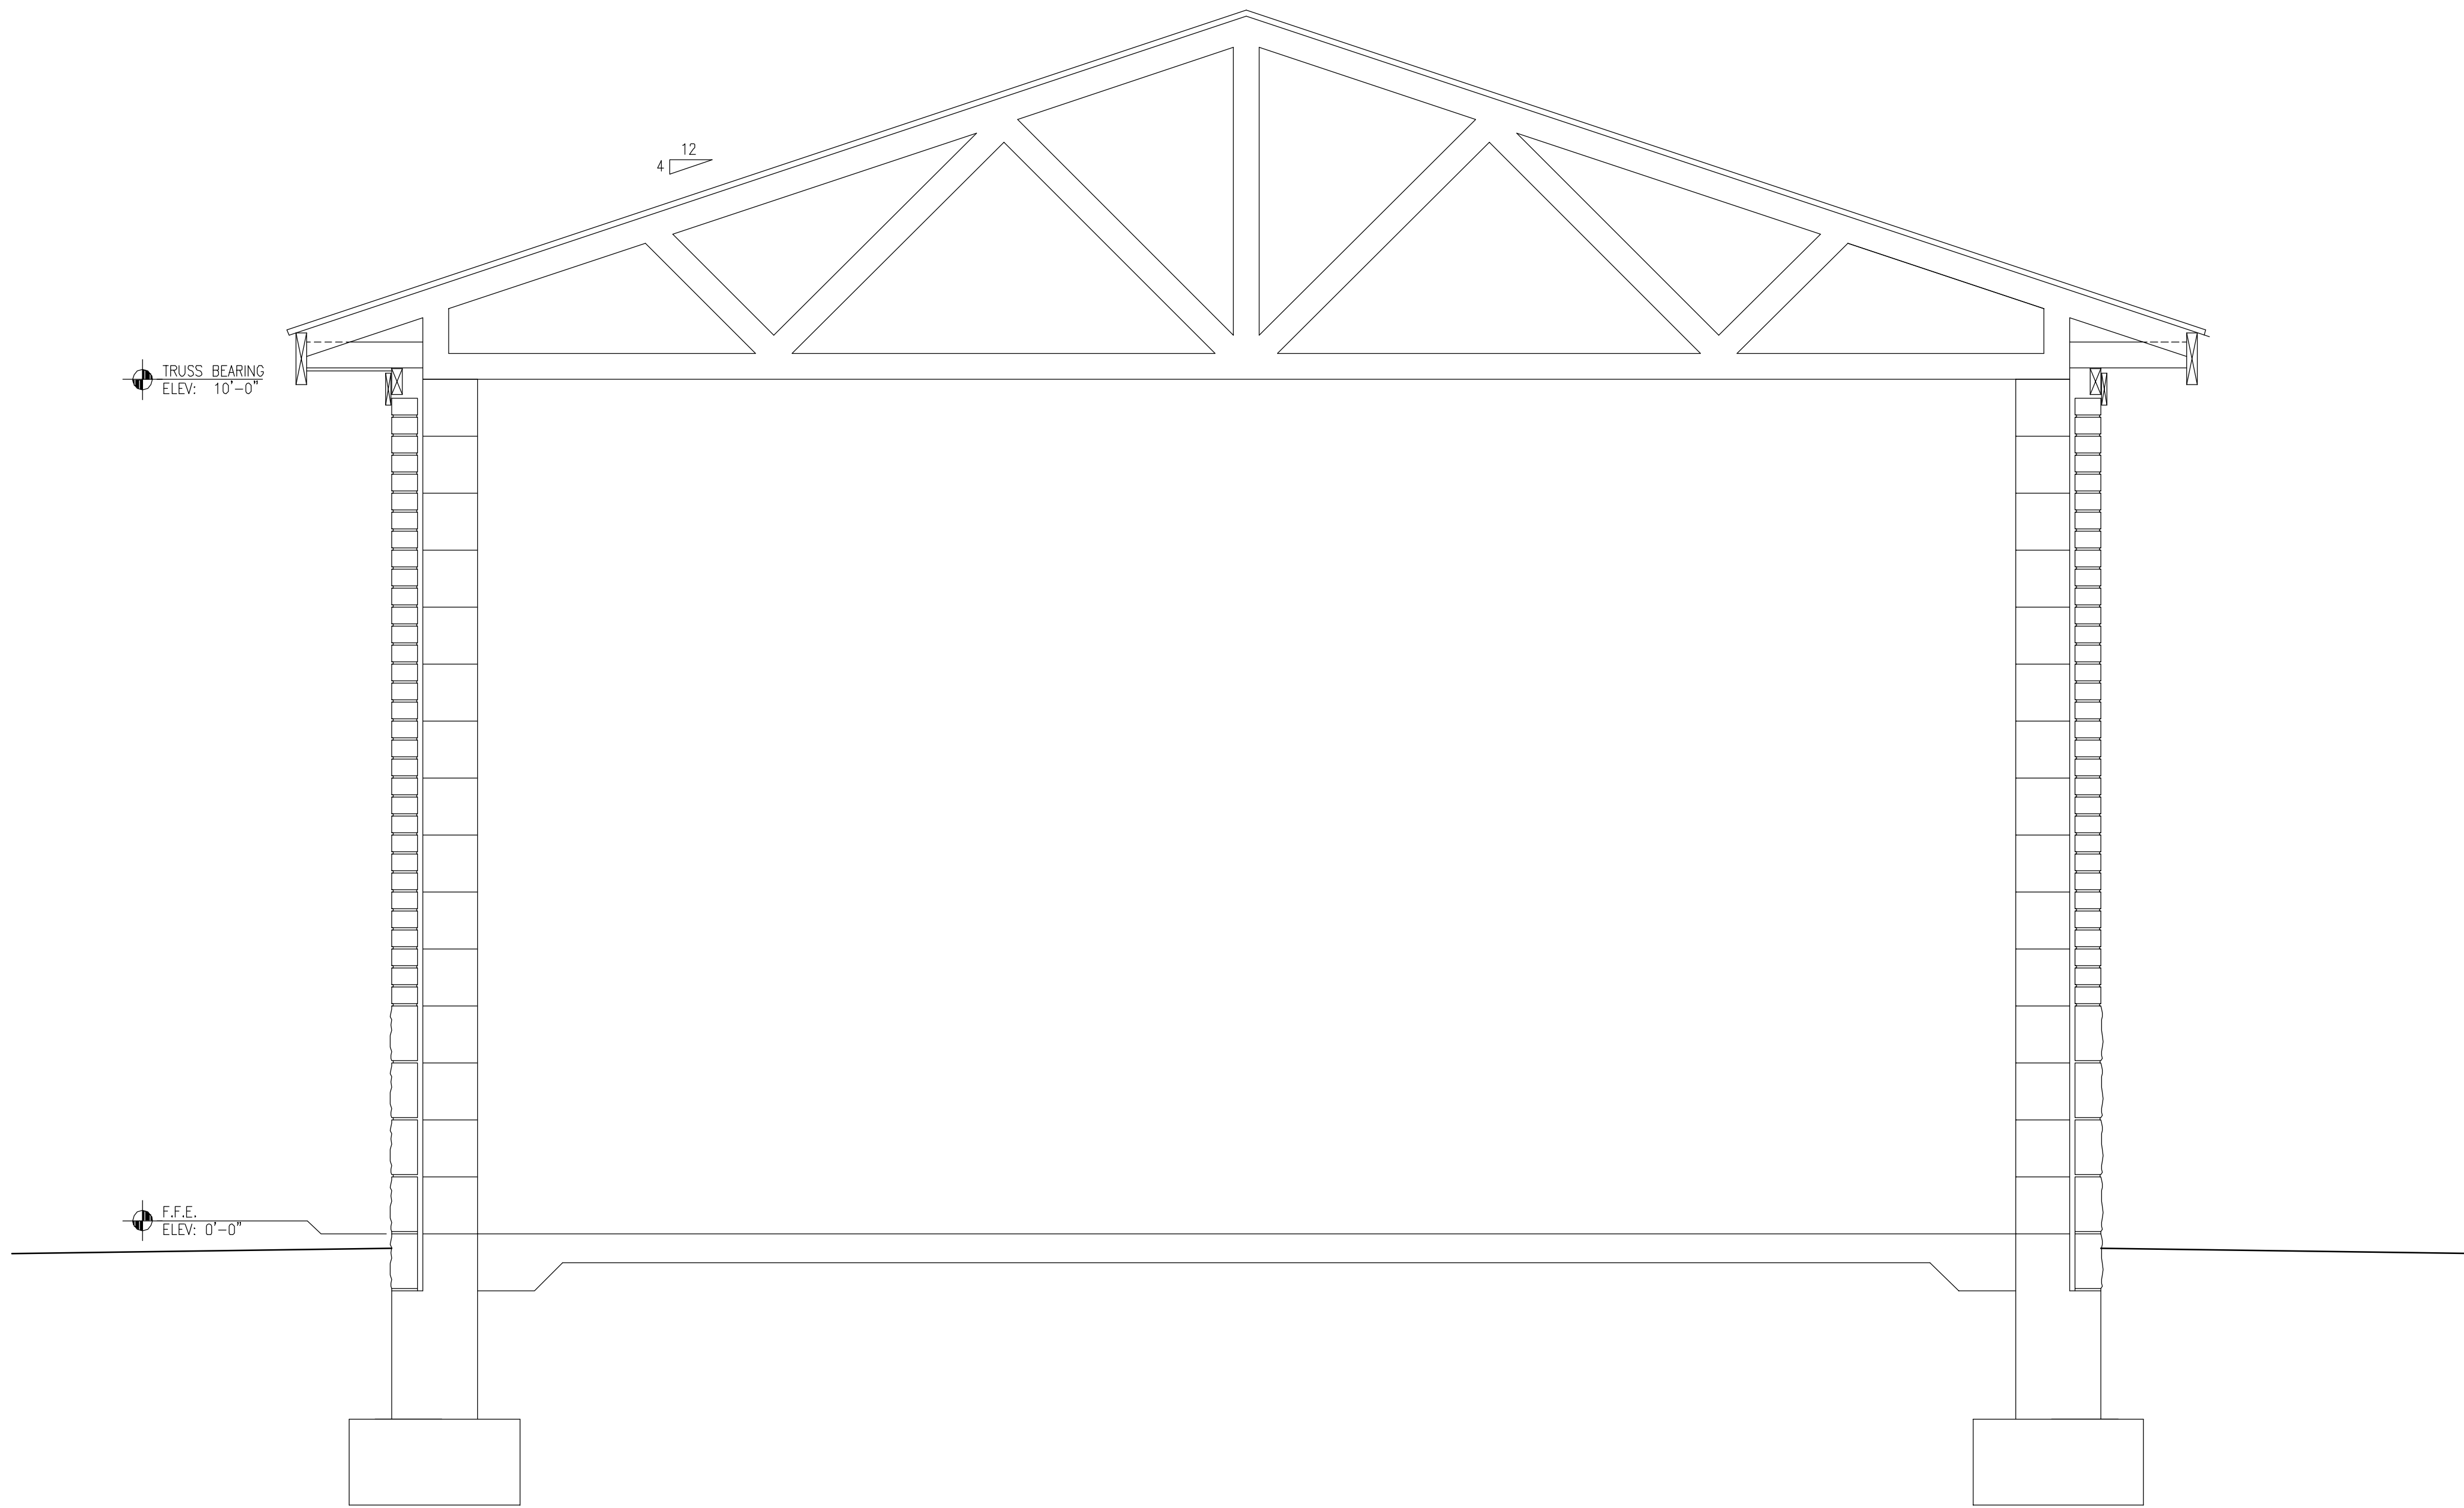


3 MAINTENANCE BUILDING - BUILDING SECTION
3/4"=1'-0"

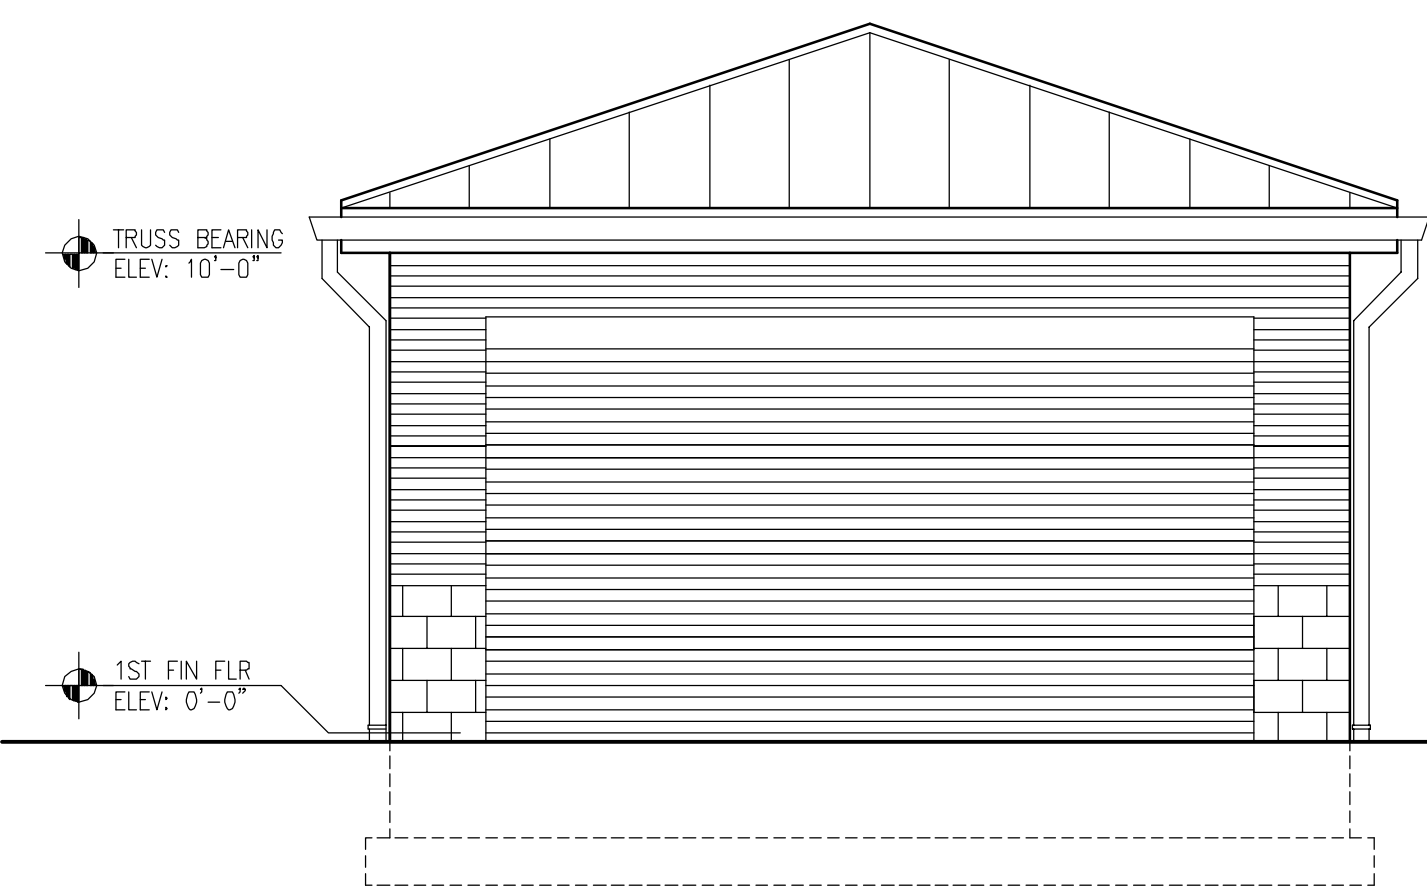


4 MAINTENANCE BUILDING SOUTH ELEVATION
1/4"=1'-0"

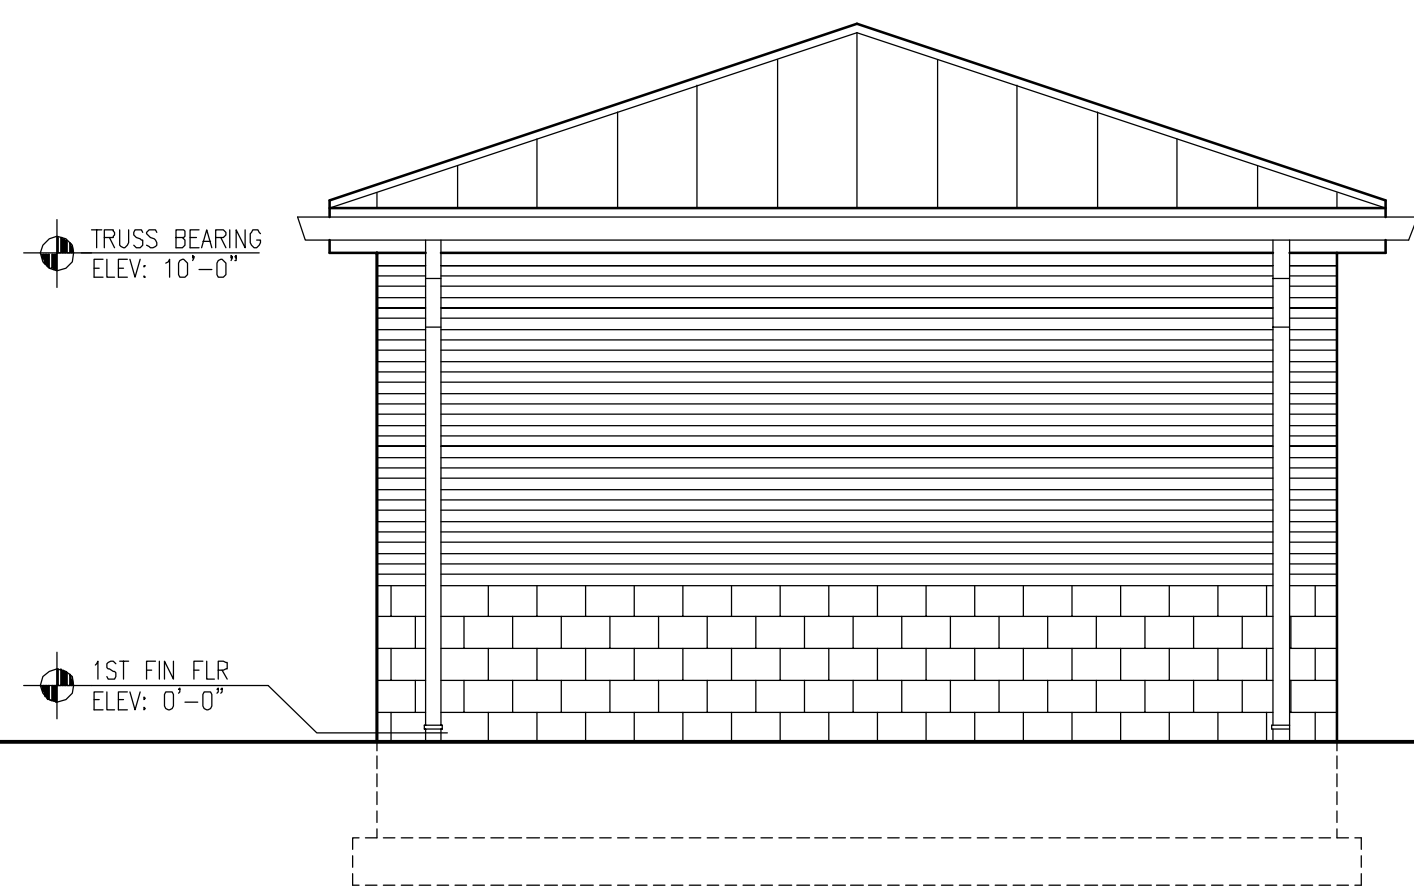

5 MAINTENANCE BUILDING EAST ELEVATION
1/4"=1'-0"

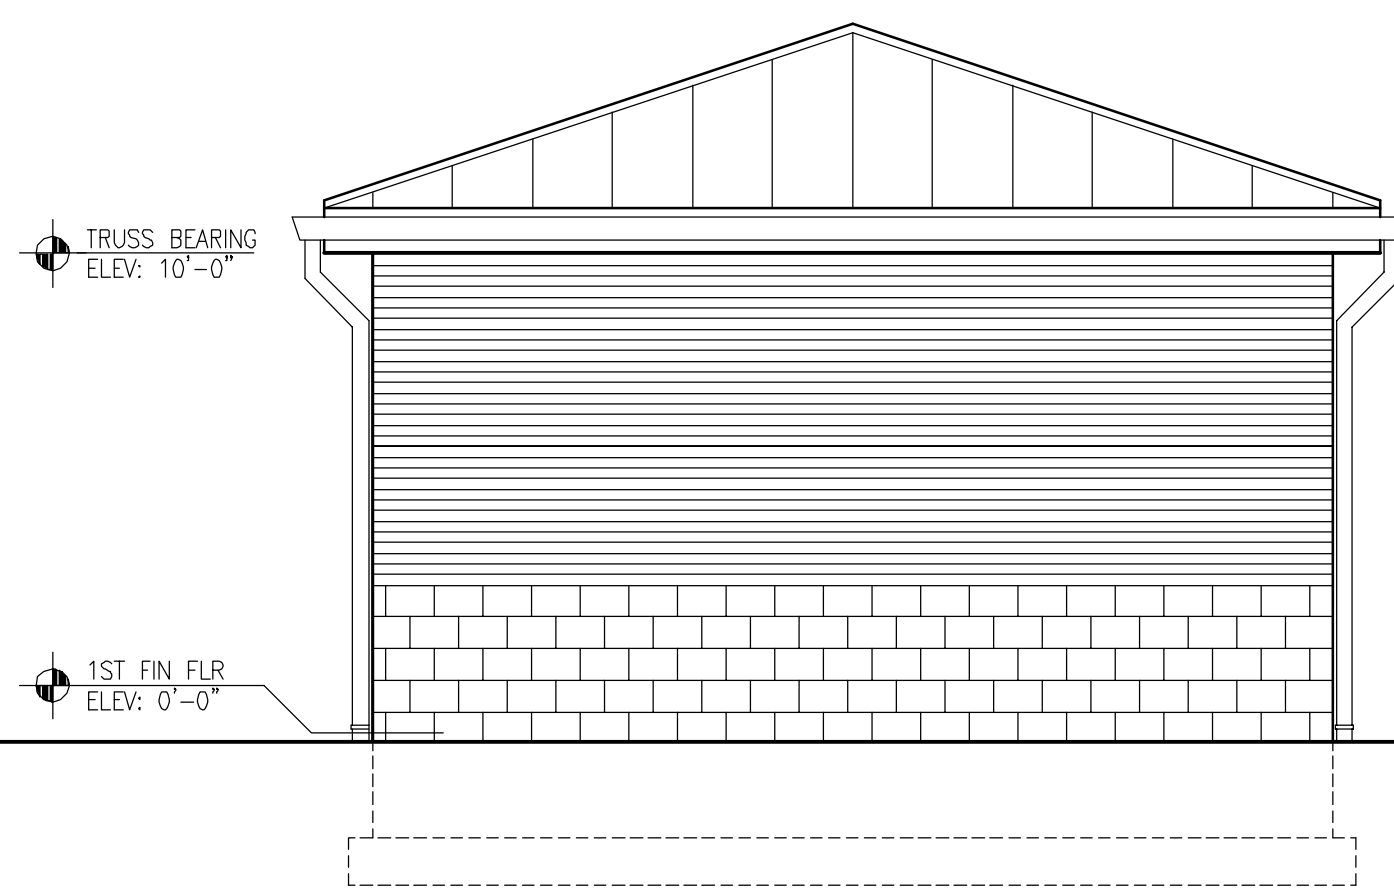

6 MAINTENANCE BUILDING NORTH ELEVATION
1/4"=1'-0"

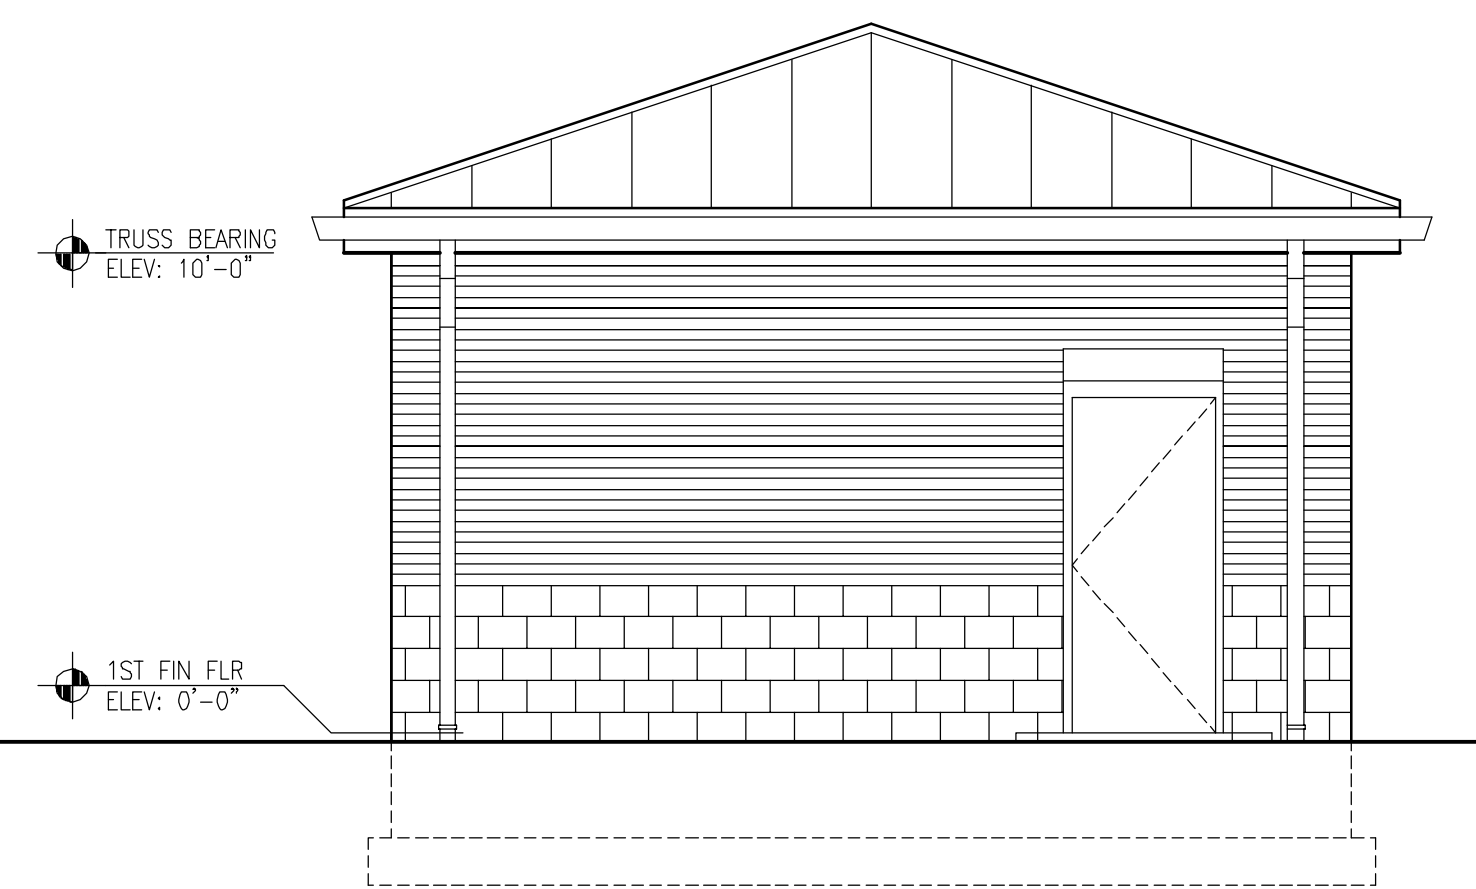

7 MAINTENANCE BUILDING WEST ELEVATION
1/4"=1'-0"

FLOOR PLAN GENERAL NOTES


- GN1 REFER TO FINISH PLAN FOR FLOOR FINISH TRANSITIONS. SH1 A8.1-A8.4
- GN2 AT ALL JOINTS IN FIRE RATED WALLS, FILL VOIDS W/ FIRE SAFING & INSTALL BACKER ROD & FIRE SEALANT EACH SIDE.
- GN3 OPENINGS FOR DOORS IN MTL. STUD WALLS SHALL BEGIN 4" FROM NEAREST WALL OR CENTERED IN WALL. U.N.O. FIELD VERIFY DOOR LOCATIONS TO RECEIVE MILLWORK. SEE DOOR SCHEDULE.
- GN4 ALL DIMENSIONS ARE TO FACE OF STUDS OR FACE OF ICF.
- GN5 DO NOT SCALE DRAWINGS. WRITTEN DIMENSIONS TAKE PRECEDENCE OVER SCALED DIMENSIONS.
- GN6 PROVIDE SOUND ATTN BATTIS @ ALL TOILET ROOM WALLS AND PER WALL TYPES.
- GN7 ALL WD BLOCKING, INCLUDING FRT BLKG, SHALL BE PRESSURE-TREATED WHERE BLOCKING IS IN CONTACT W/ MASONRY OR CONCRETE.
- GN8 ALL STAIR DIMENSIONS ARE TO NOSE OF TREAD/RISER, U.N.O.
- GN9 WHERE STUD WALLS ARE SHOWN ALIGNED WITH FACE OF INTERIOR COLUMNS STUD, WALLS ARE TO RUN FLUSH WITH FACE OF COLUMNS TO ALLOW GYPSUM BOARD TO COVER COLUMNS.
- GN10 PROVIDE DRYWALL CORNER BEADS TYP. @ ALL EXPOSED CORNERS.

GENERAL SYMBOLS

- ROOM NUMBER (A1.1-A1.3, A1.5, 2.1-2.7) ENLARGED PLANS (A2.1-A2.7) FINISH SCHEDULE (8.1-A8.4)
- DOOR NUMBER (DOOR SCHEDULE A7.1) ENLARGED PLANS (A2.1-A2.7)
- WALL TYPE (PARTITION SCHEDULE A0.0) ENLARGED PLANS (A2.1-A2.7)
- WINDOW TYPE (WINDOW ELEVATIONS A7.2)
- ROOF PLAN KEY NOTES (SHEET A1.4-A1.5)
- FLOOR PLAN KEY NOTES ENLARGED PLANS (SHEETS A2.1-A2.7)
- ELEVATION KEY NOTES (SHEET A3.1)
- TOILET ACCESSORY (SHEET A2.7)
- SIGNAGE TYPE (SHEET A10.1)
- ELEVATION MARK (SHEETS A4.1-A4.5)
- REFLECTED CEILING PLANS (SHEET A2.8)
- WALL / PARTITION DESIGNATION: (CODE COMPLIANCE SH1S A0.1-A0.4) (SHOWN ON SHEETS A2.1-A2.7)

- 1HR. RATED SMOKE PARTITION
- 1HR. RATED SMOKE PARTITION
- 1HR. RATED FIRE BARRIER
- 2HR. RATED FIRE WALL

KEY PLAN

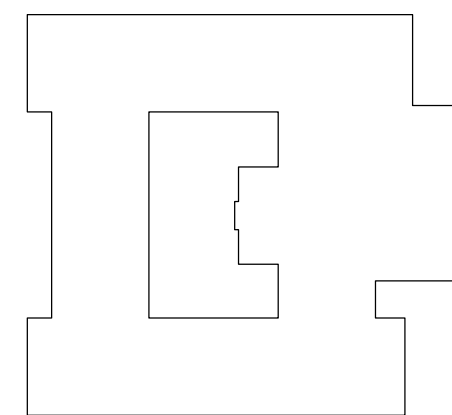

100% DESIGN
DEVELOPMENT

G.C. BURKHEAD
ELEMENTARY SCHOOL
BG# 13-133

JOB NAME

MAINTENANCE BUILDING
PLANS, SECTIONS AND ELEVATIONS


SHEET TITLE

m + g
MURPHY + GRAVES
ARCHITECTS


3399 Tates Creek Road, suite 250
Lexington, KY 40502
ph:859.559.0044 fax:859.559.0023
www.murphygraves.com
© COPYRIGHT 2013

JOB NO. 1264
DATE 07.15.2013
PRODUCED BY: WJS
NOTES


SHEET NUMBER
A-111

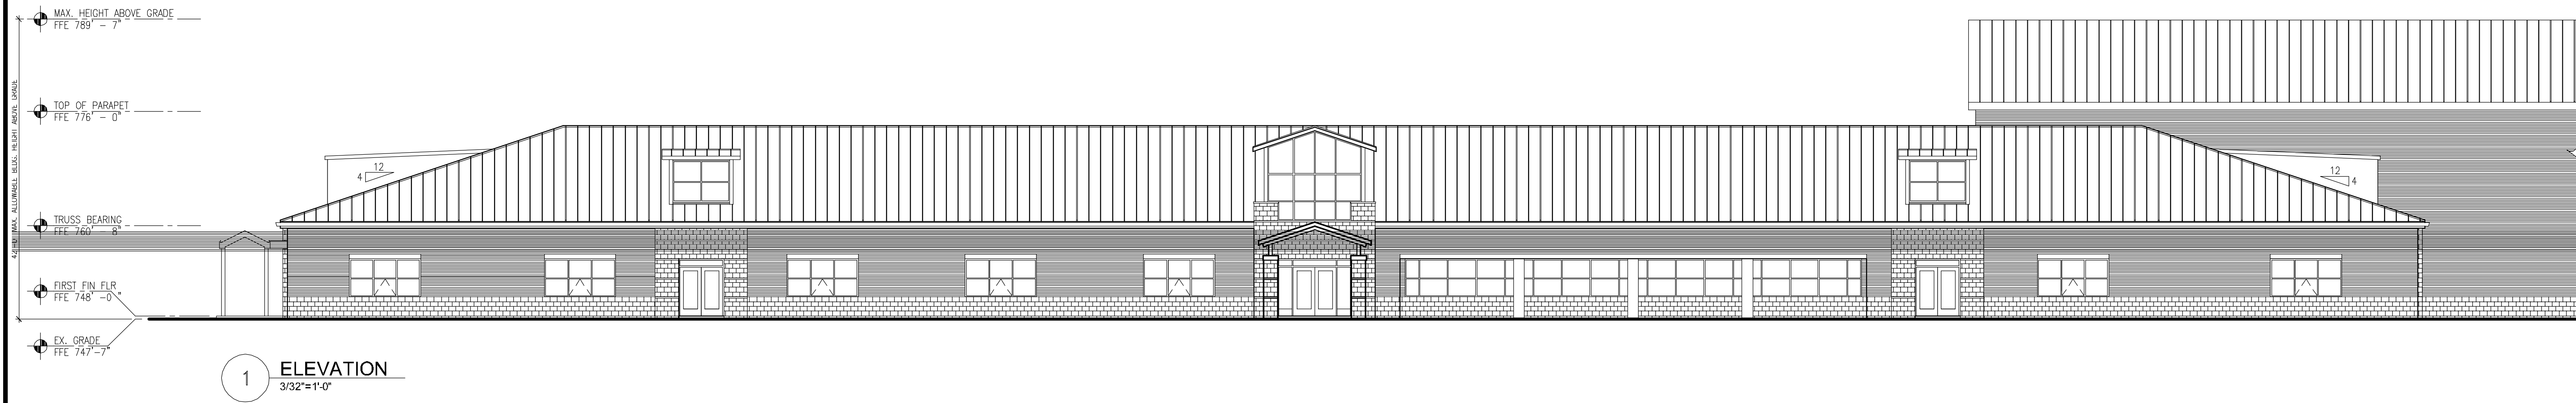


1 ELEVATION
3/32"=1'-0"

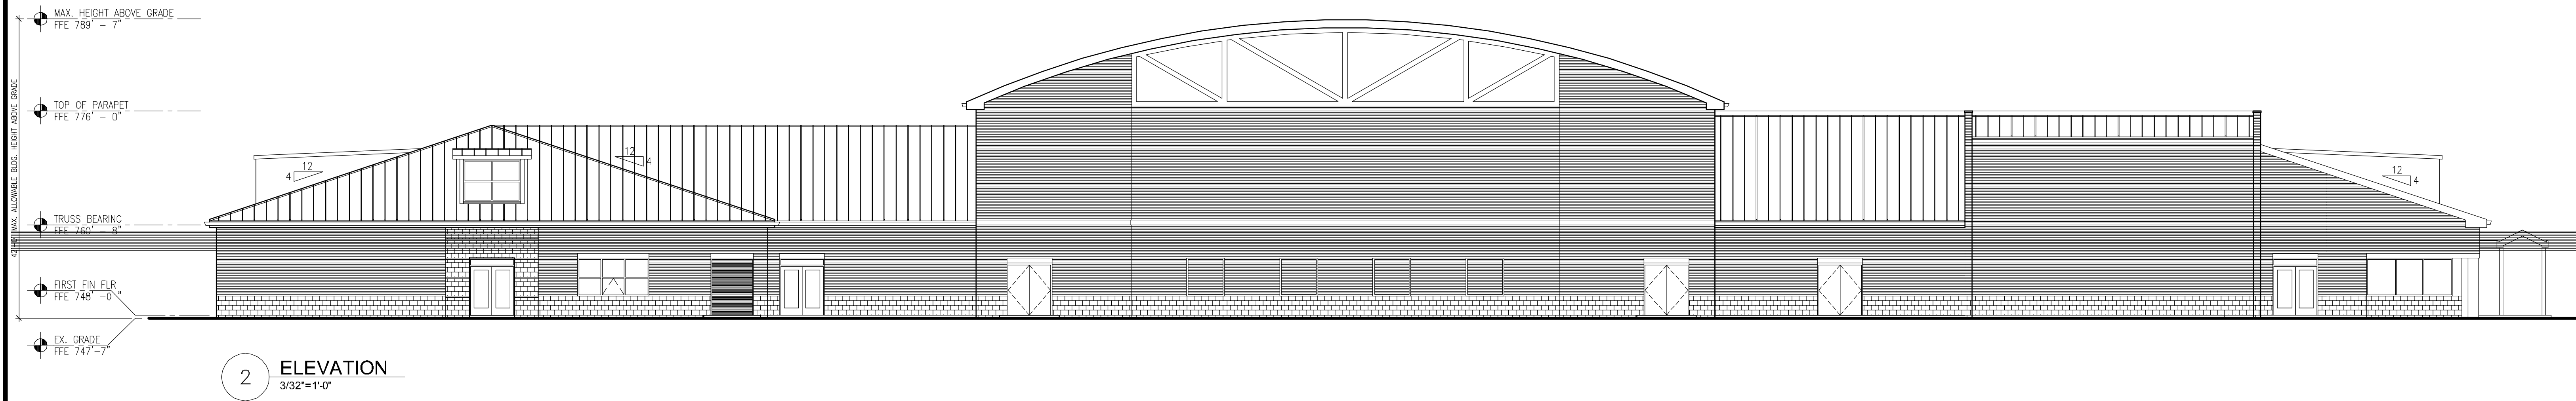


2 ELEVATION
3/32"=1'-0"

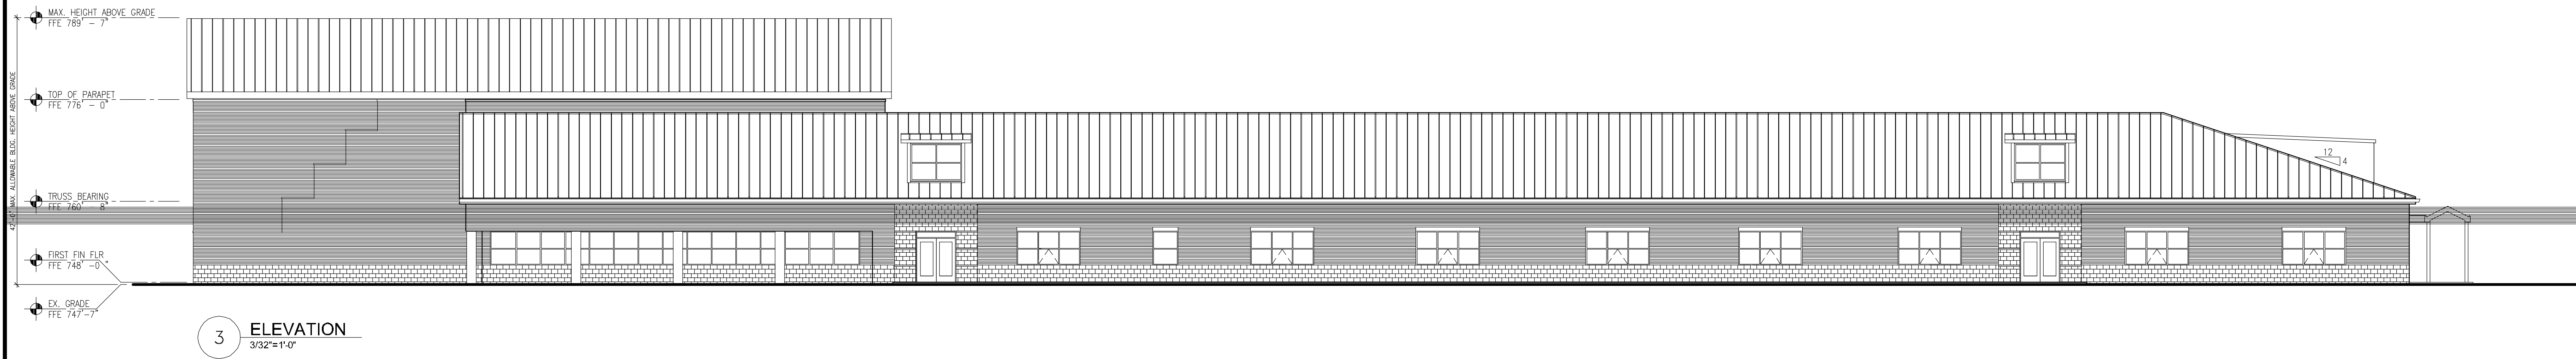

3 ELEVATION
3/32"=1'-0"

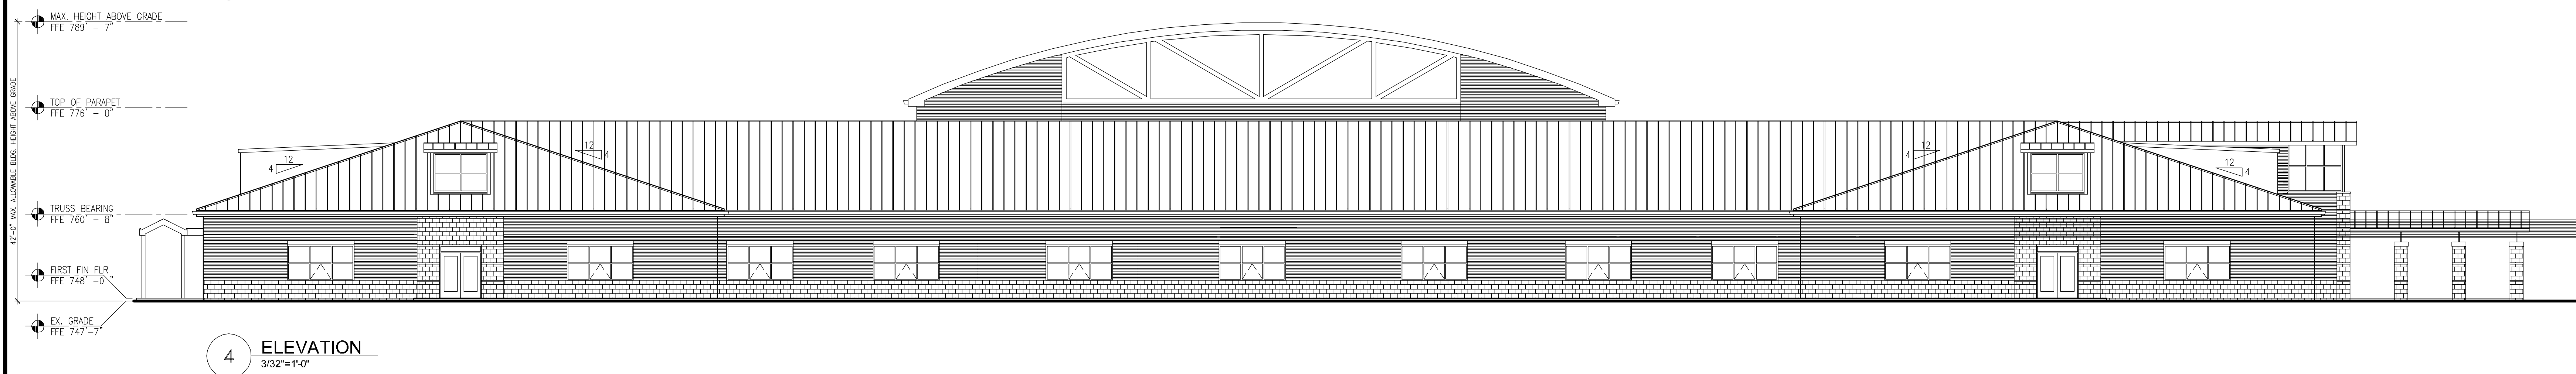

4 ELEVATION
3/32"=1'-0"

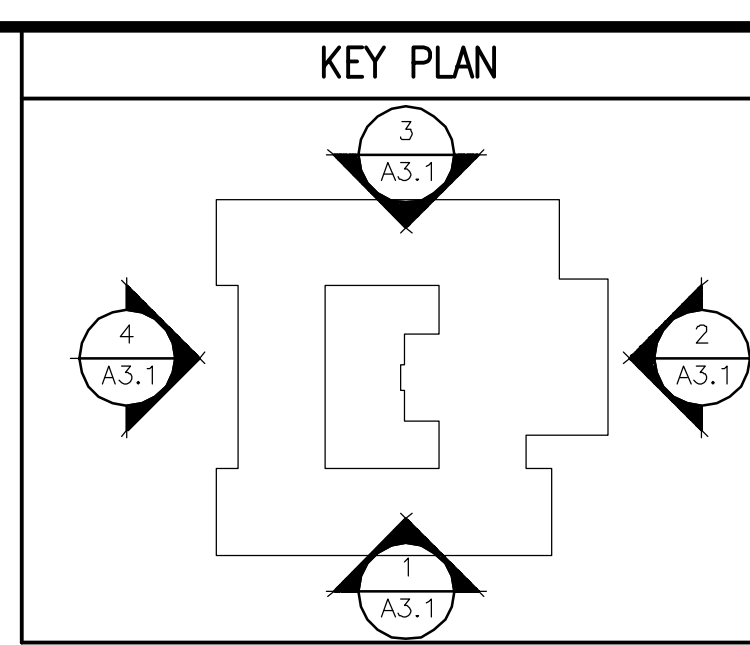

ELEVATION KEYNOTES	
1.	

GENERAL SYMBOLS	
	ROOM NUMBER (A1.1-A1.3, A1.5, 2.1-2.7)
	ENLARGED PLANS (A2.1-A2.7)
	FINISH SCHEDULE (B.1-B.4)
	DOOR NUMBER (DOOR SCHEDULE A7.1)
	ENLARGED PLANS (A2.1-A2.7)
	WALL TYPE (PARTITION SCHEDULE A0.0)
	ENLARGED PLANS (A2.1-A2.7)
	WINDOW TYPE (WINDOW ELEVATIONS A7.2)
	ROOF PLAN KEY NOTES (SHEET A1.4-A1.5)
	FLOOR PLAN KEY NOTES (SHEETS A2.1-A2.7)
	ELEVATION KEY NOTES (SHEET A3.1)
	TOILET ACCESSORY (SHEET A2.7)
	SIGNAGE TYPE (SHEET A10.1)
	ELEVATION MARK (SHEETS A4.1-A4.5)
	REFLECTED CEILING PLANS (SHEET A2.8)
	WALL / PARTITION DESIGNATIONS (CODE COMPLIANCE SHTS A0.1-A0.4) (SHOWN ON SHEETS A2.1-A2.7)
	0HR. RATED SMOKE PARTITION
	1HR. RATED SMOKE PARTITION
	1HR. RATED FIRE BARRIER
	2HR. RATED FIRE WALL

100% DESIGN DEVELOPMENT

G.C. BURKHEAD
ELEMENTARY SCHOOL
BG# 13-133

JOB NAME

BUILDING ELEVATIONS

SHEET TITLE

3399 Tates Creek Road, Suite 250
Lexington, KY 40502
ph:502.559.0504 fax:502.559.0523
www.murphygraves.com
© COPYRIGHT 2013

m+g
MURPHY GRAVES
ARCHITECTS

JOB NO. 1284


DATE 07.15.2013

PRODUCED BY: INITIALS


NOTES:

SHEET NUMBER


A3.1

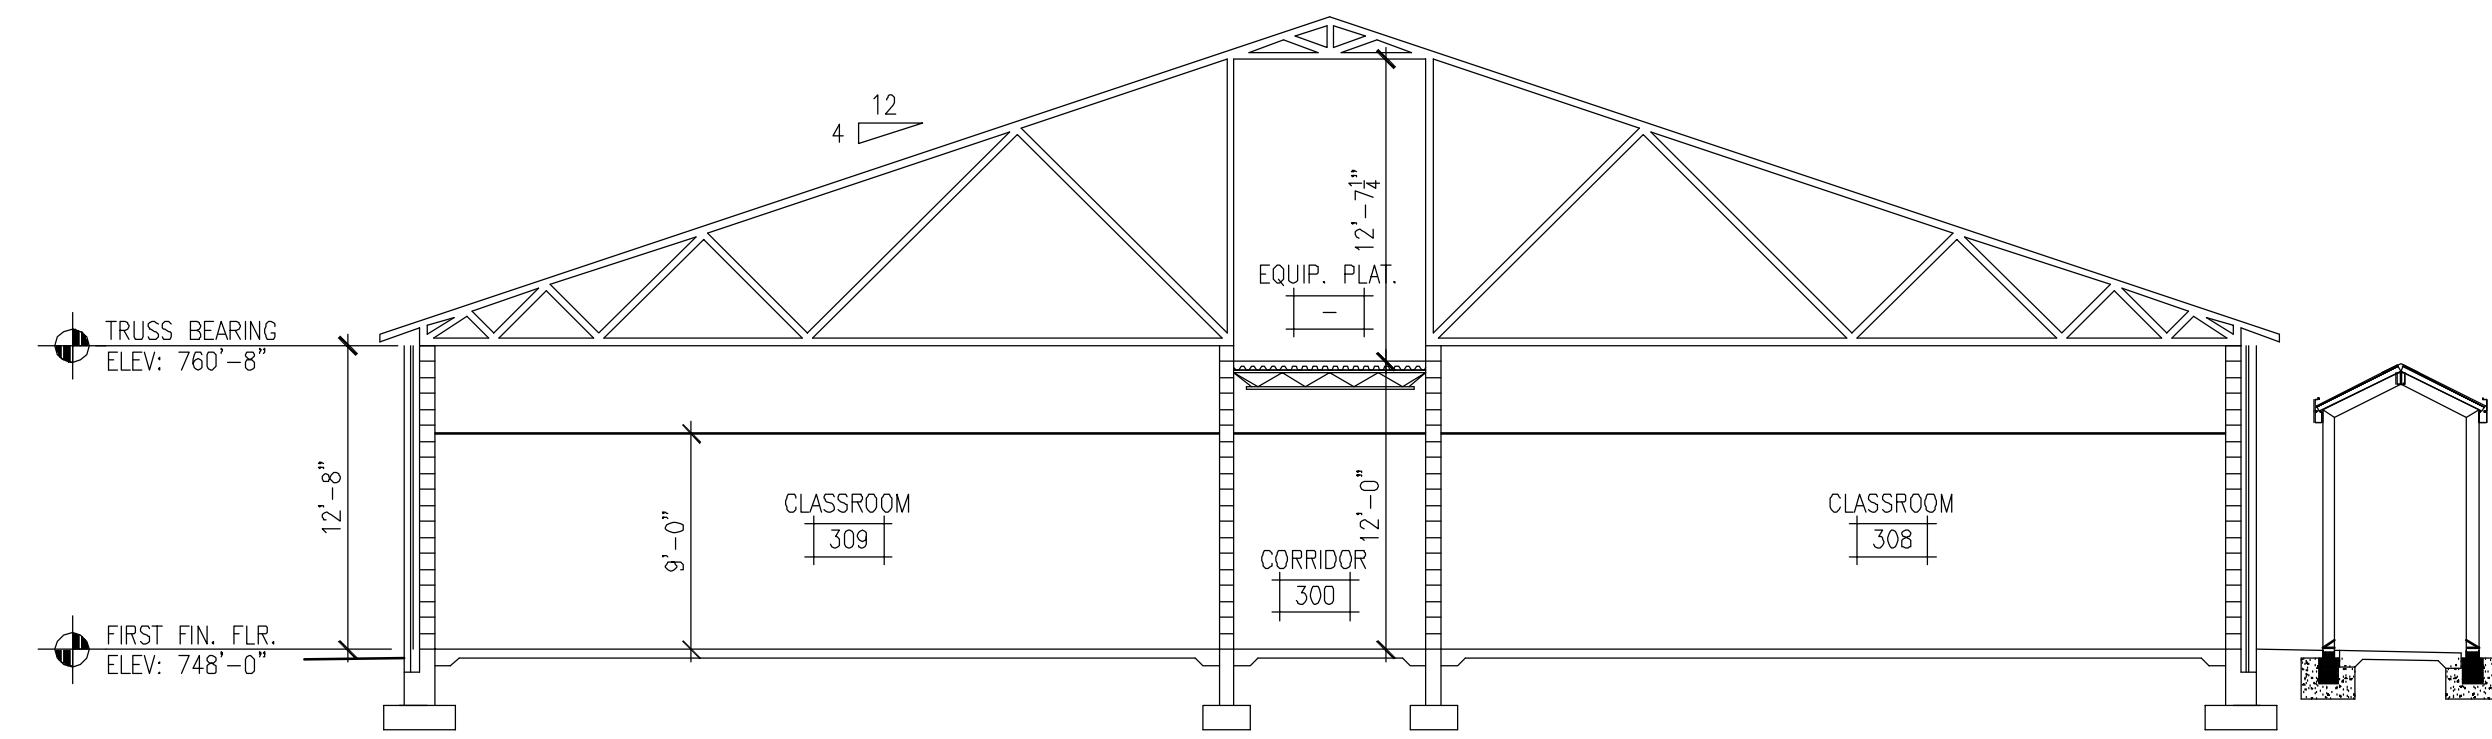


1 BUILDING SECTION @ TYPICAL CLASSROOM
1/8"=1'-0"

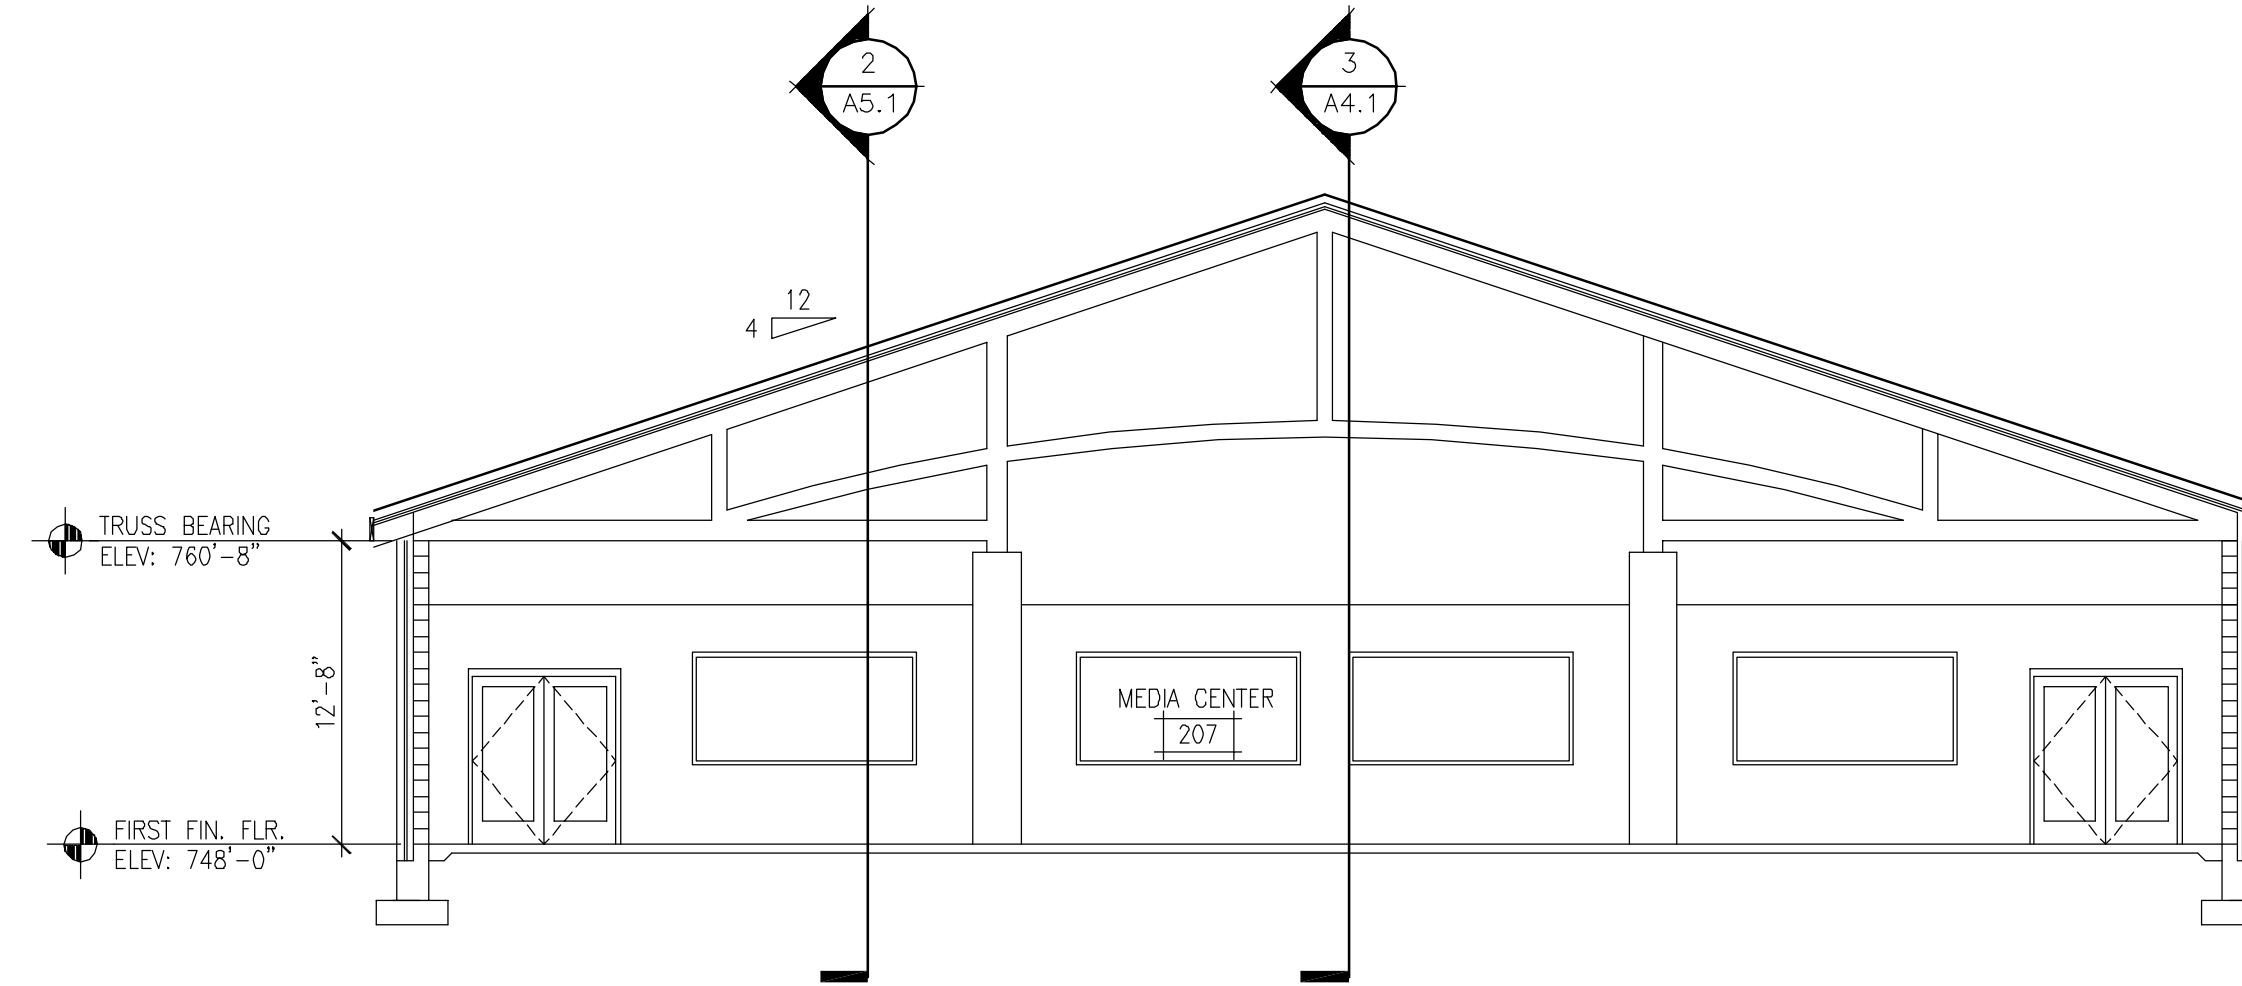


2 BUILDING SECTION @ MEDIA CENTER
1/8"=1'-0"

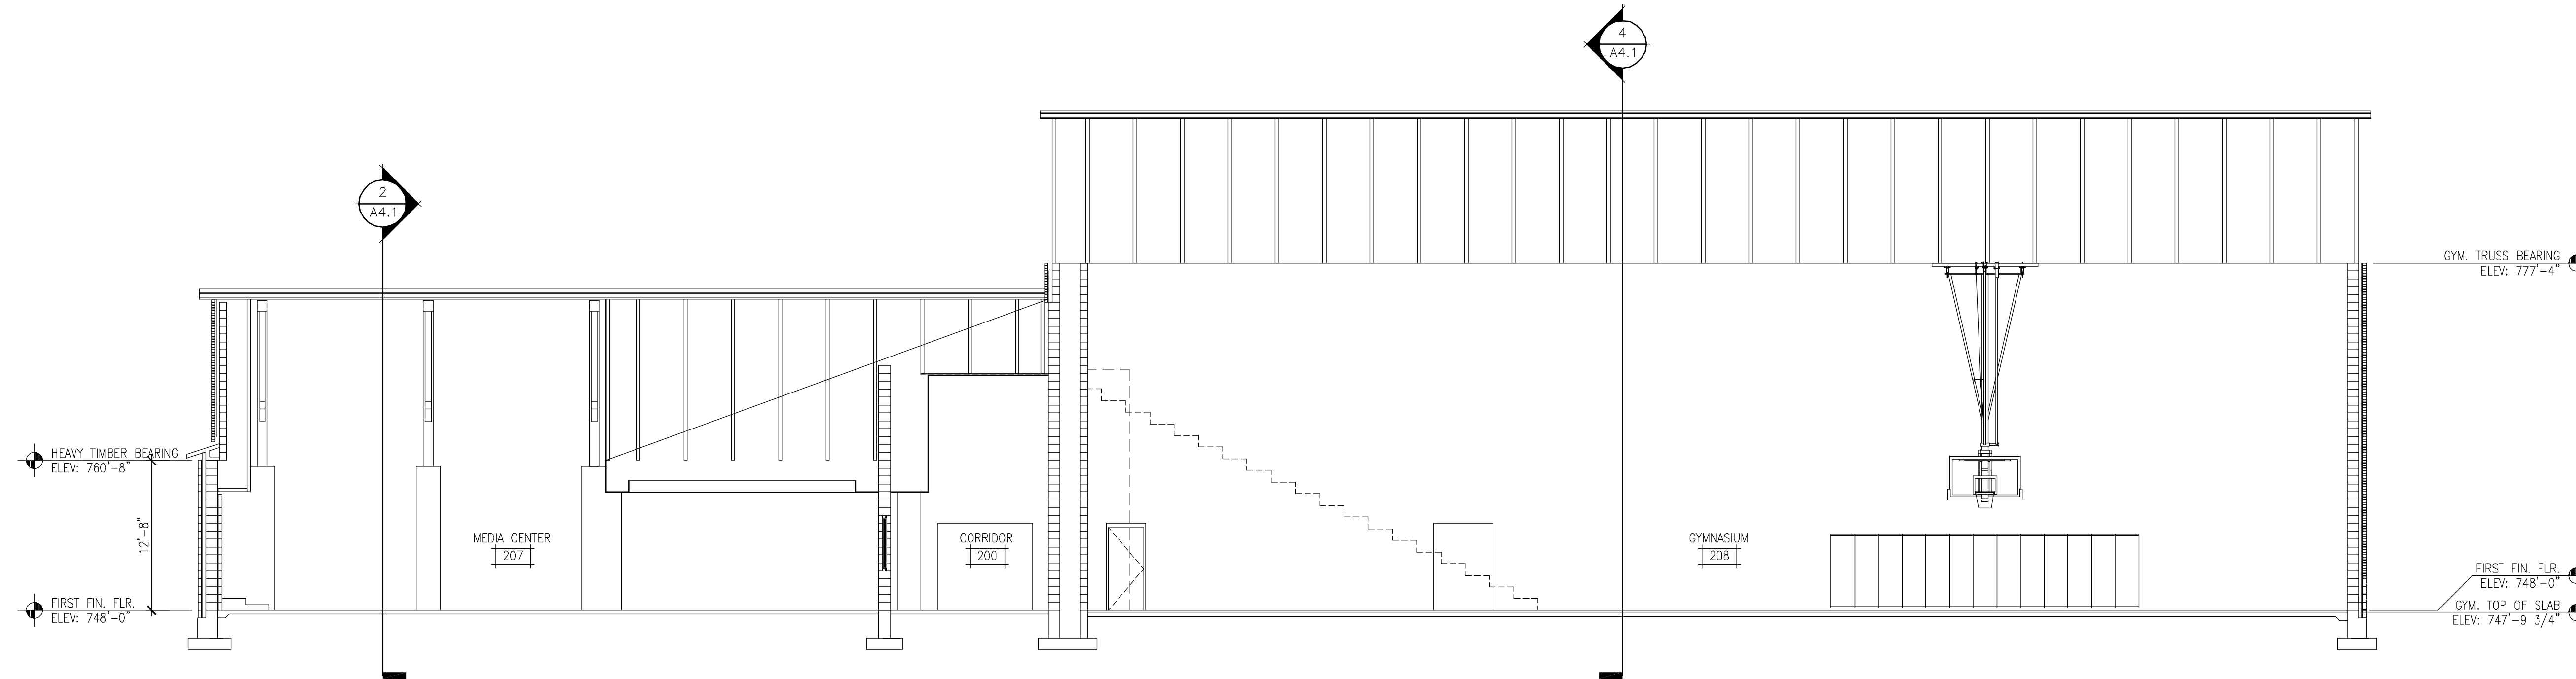

3 BUILDING SECTION @ MEDIA CENTER AND GYMNASIUM
1/8"=1'-0"

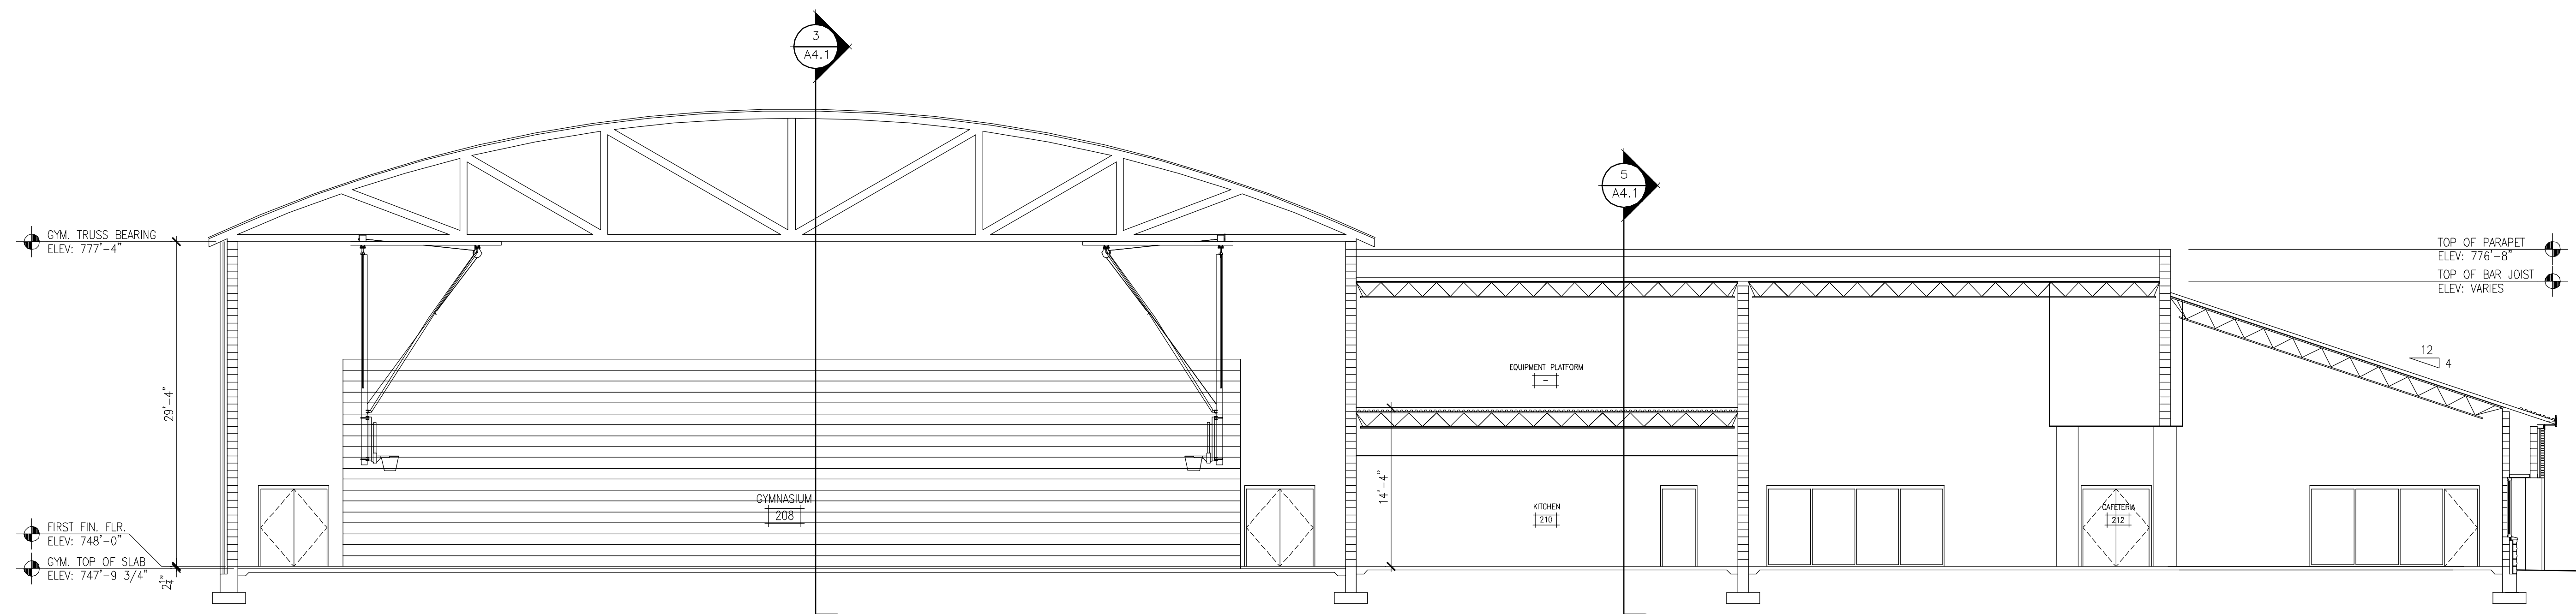

4 BUILDING SECTION @ GYMNASIUM, KITCHEN AND CAFETERIA
1/8"=1'-0"

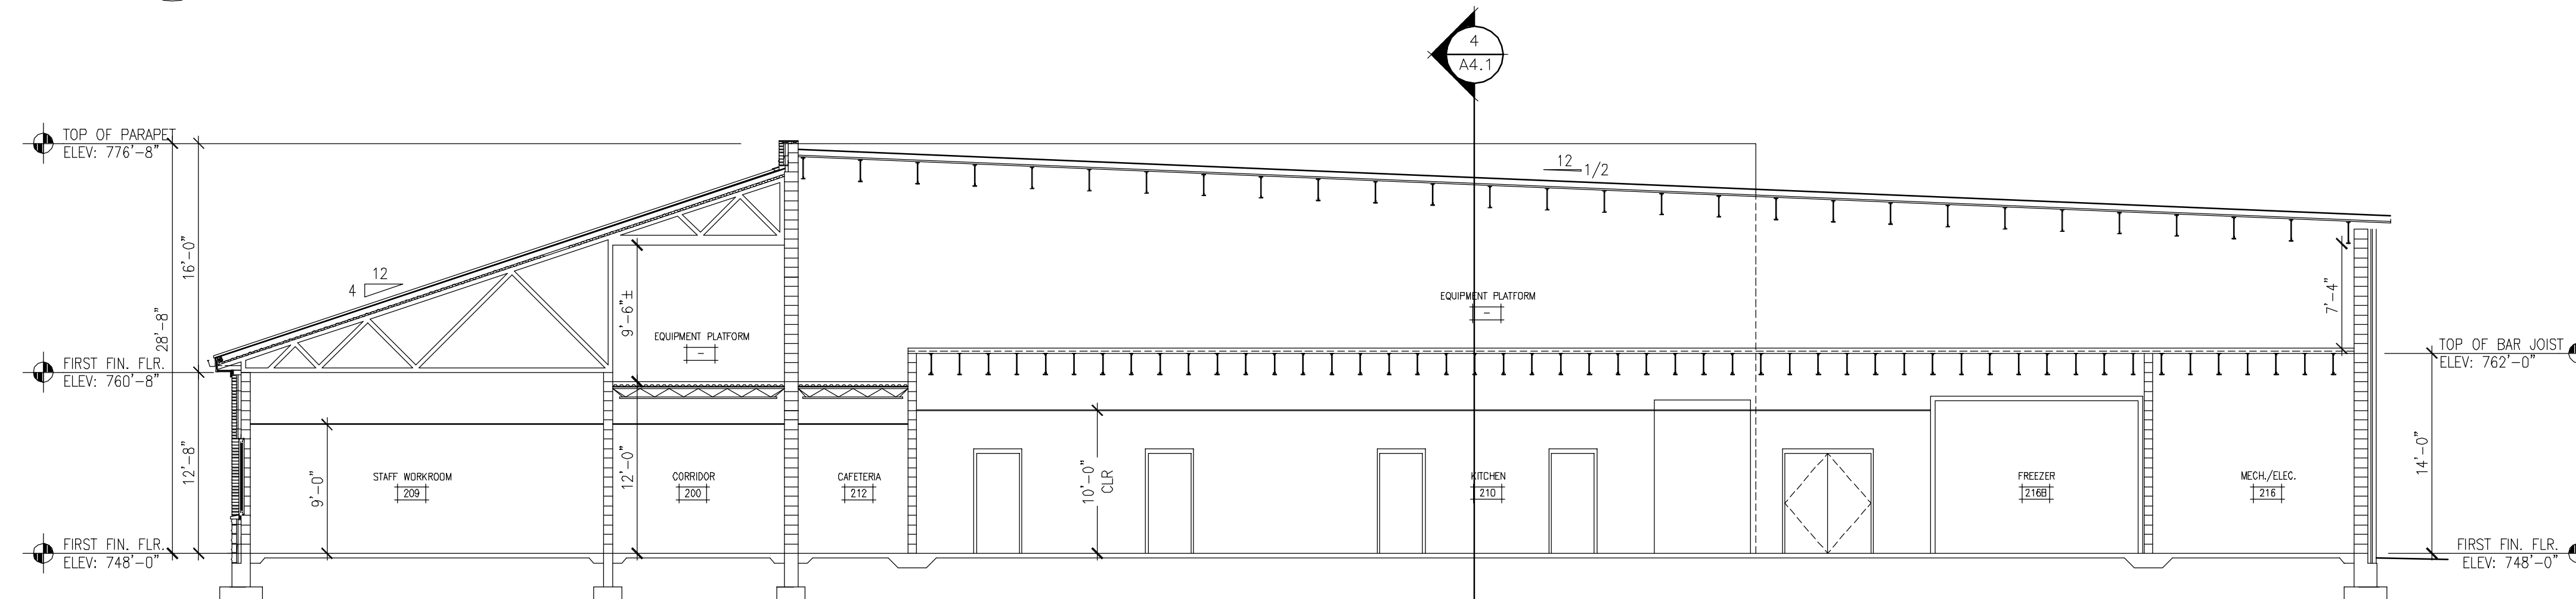

5 BUILDING SECTION @ STAFF WORKROOM AND KITCHEN
1/8"=1'-0"

SHEET NUMBER

A4.1

JOB NO. 1264

DATE 07.15.2013

PRODUCED BY: IWS

NOTES:

3399 Tates Creek Road, Suite 250
Lexington, KY 40502
ph:502.559.0504 fax:502.559.0523
www.murphygraves.com
© COPYRIGHT 2013

m+g
MURPHY · GRAVES
ARCHITECTS


SHEET TITLE

BUILDING SECTIONS


JOB NAME

G.C. BURKHEAD
ELEMENTARY SCHOOL
BG# 13-133

100% DESIGN
DEVELOPMENT

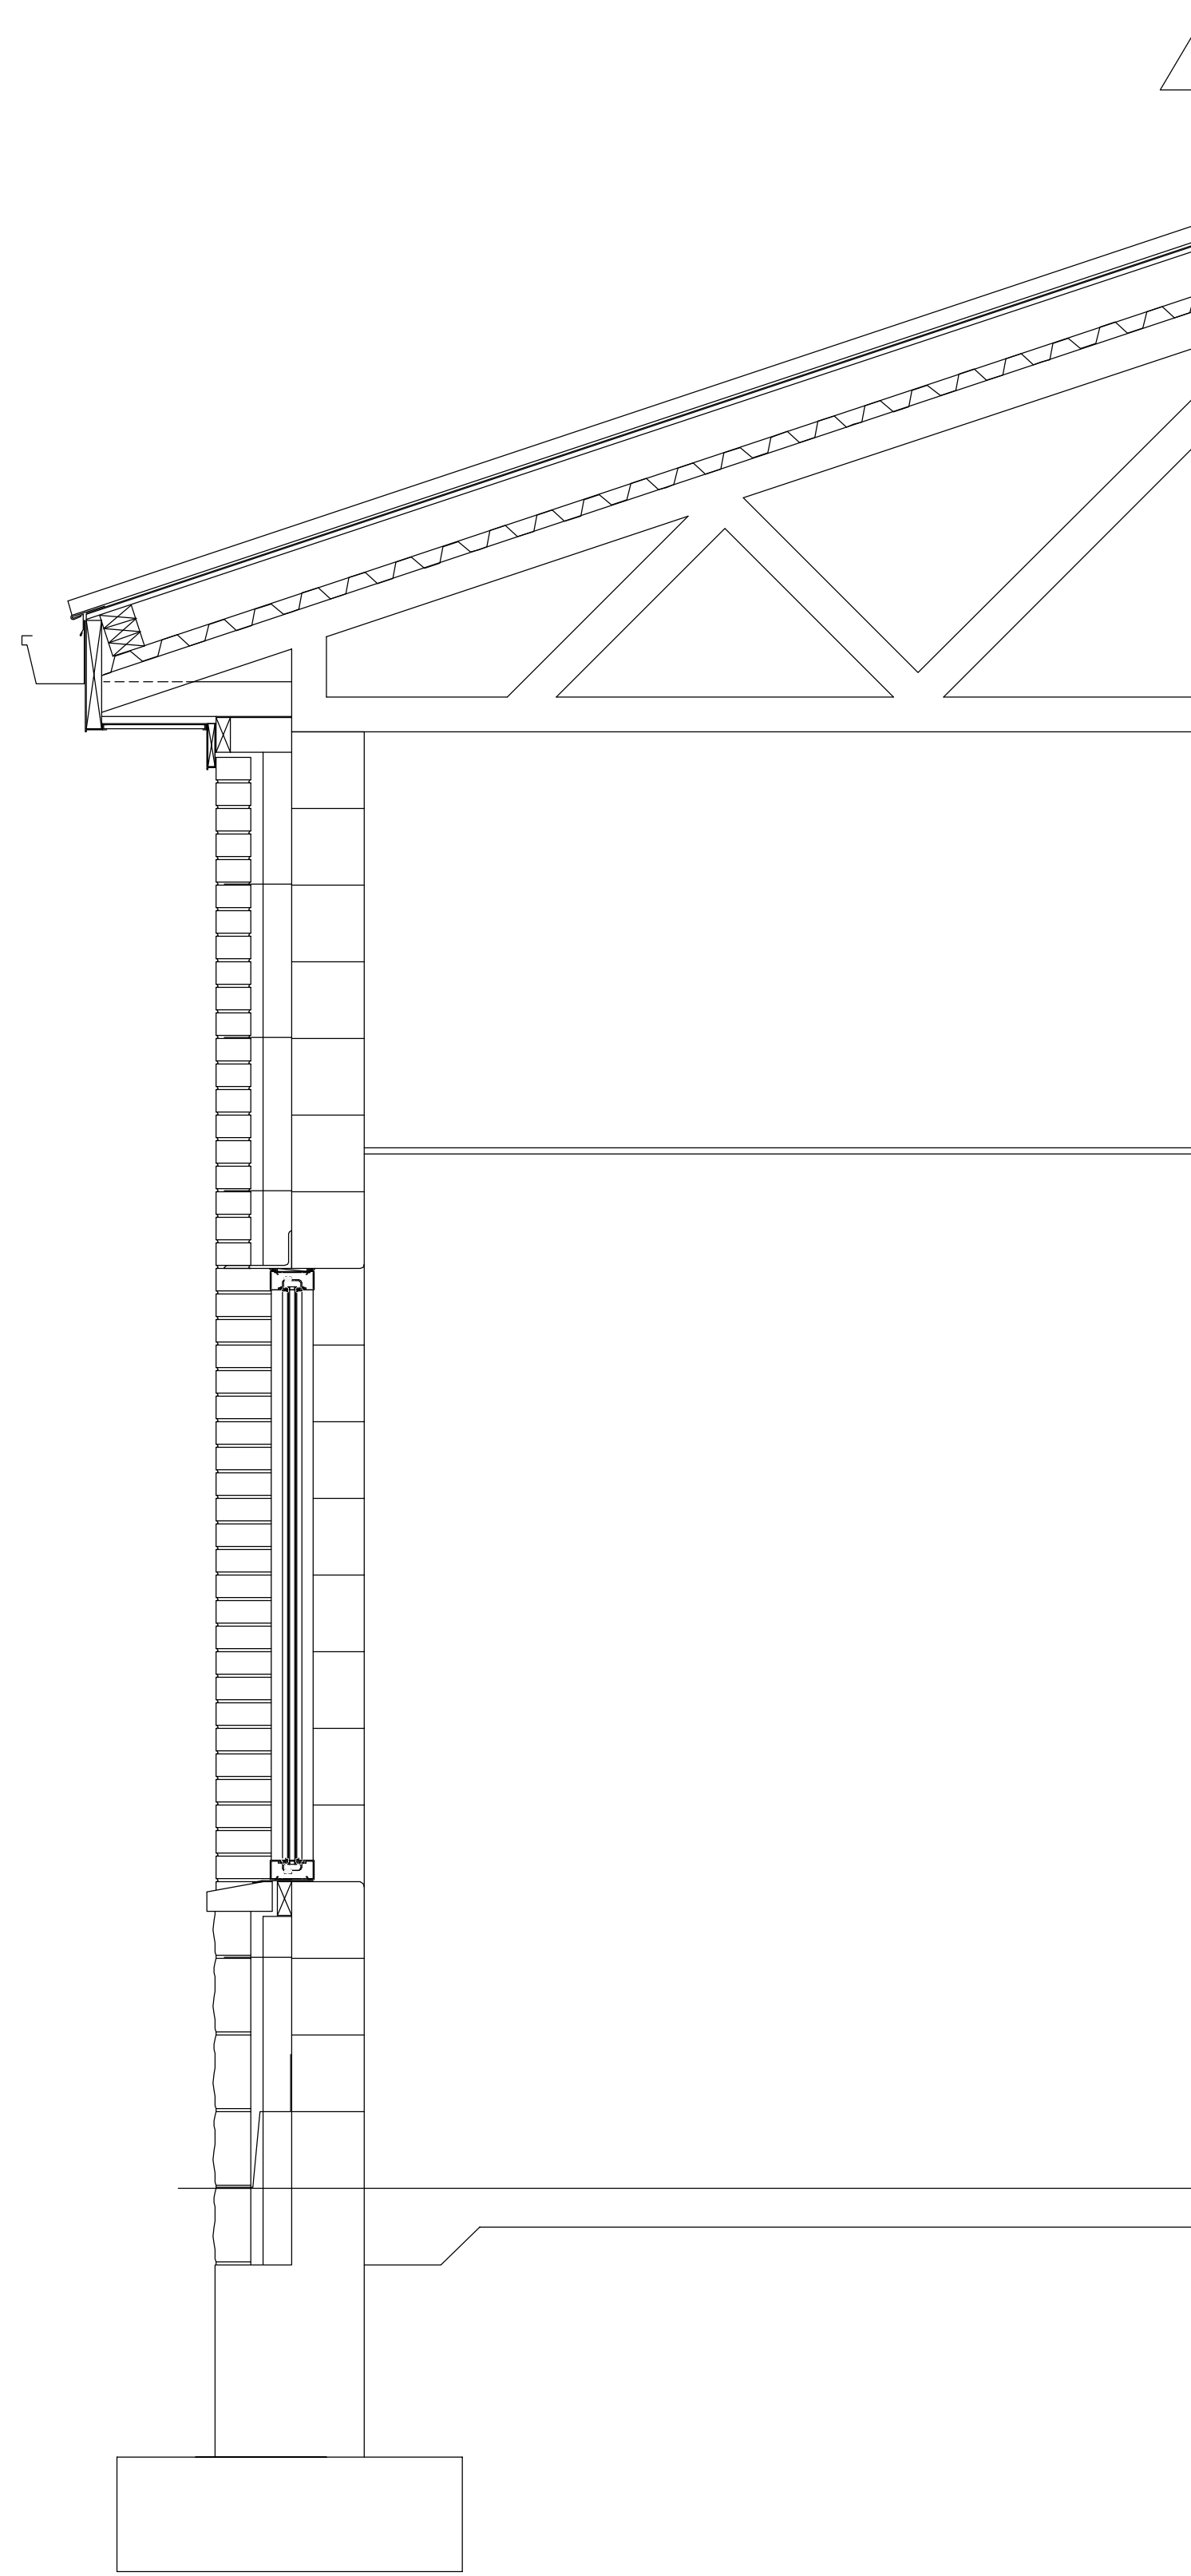

1 TYPICAL WALL SECTION
3/4"=1'-0"

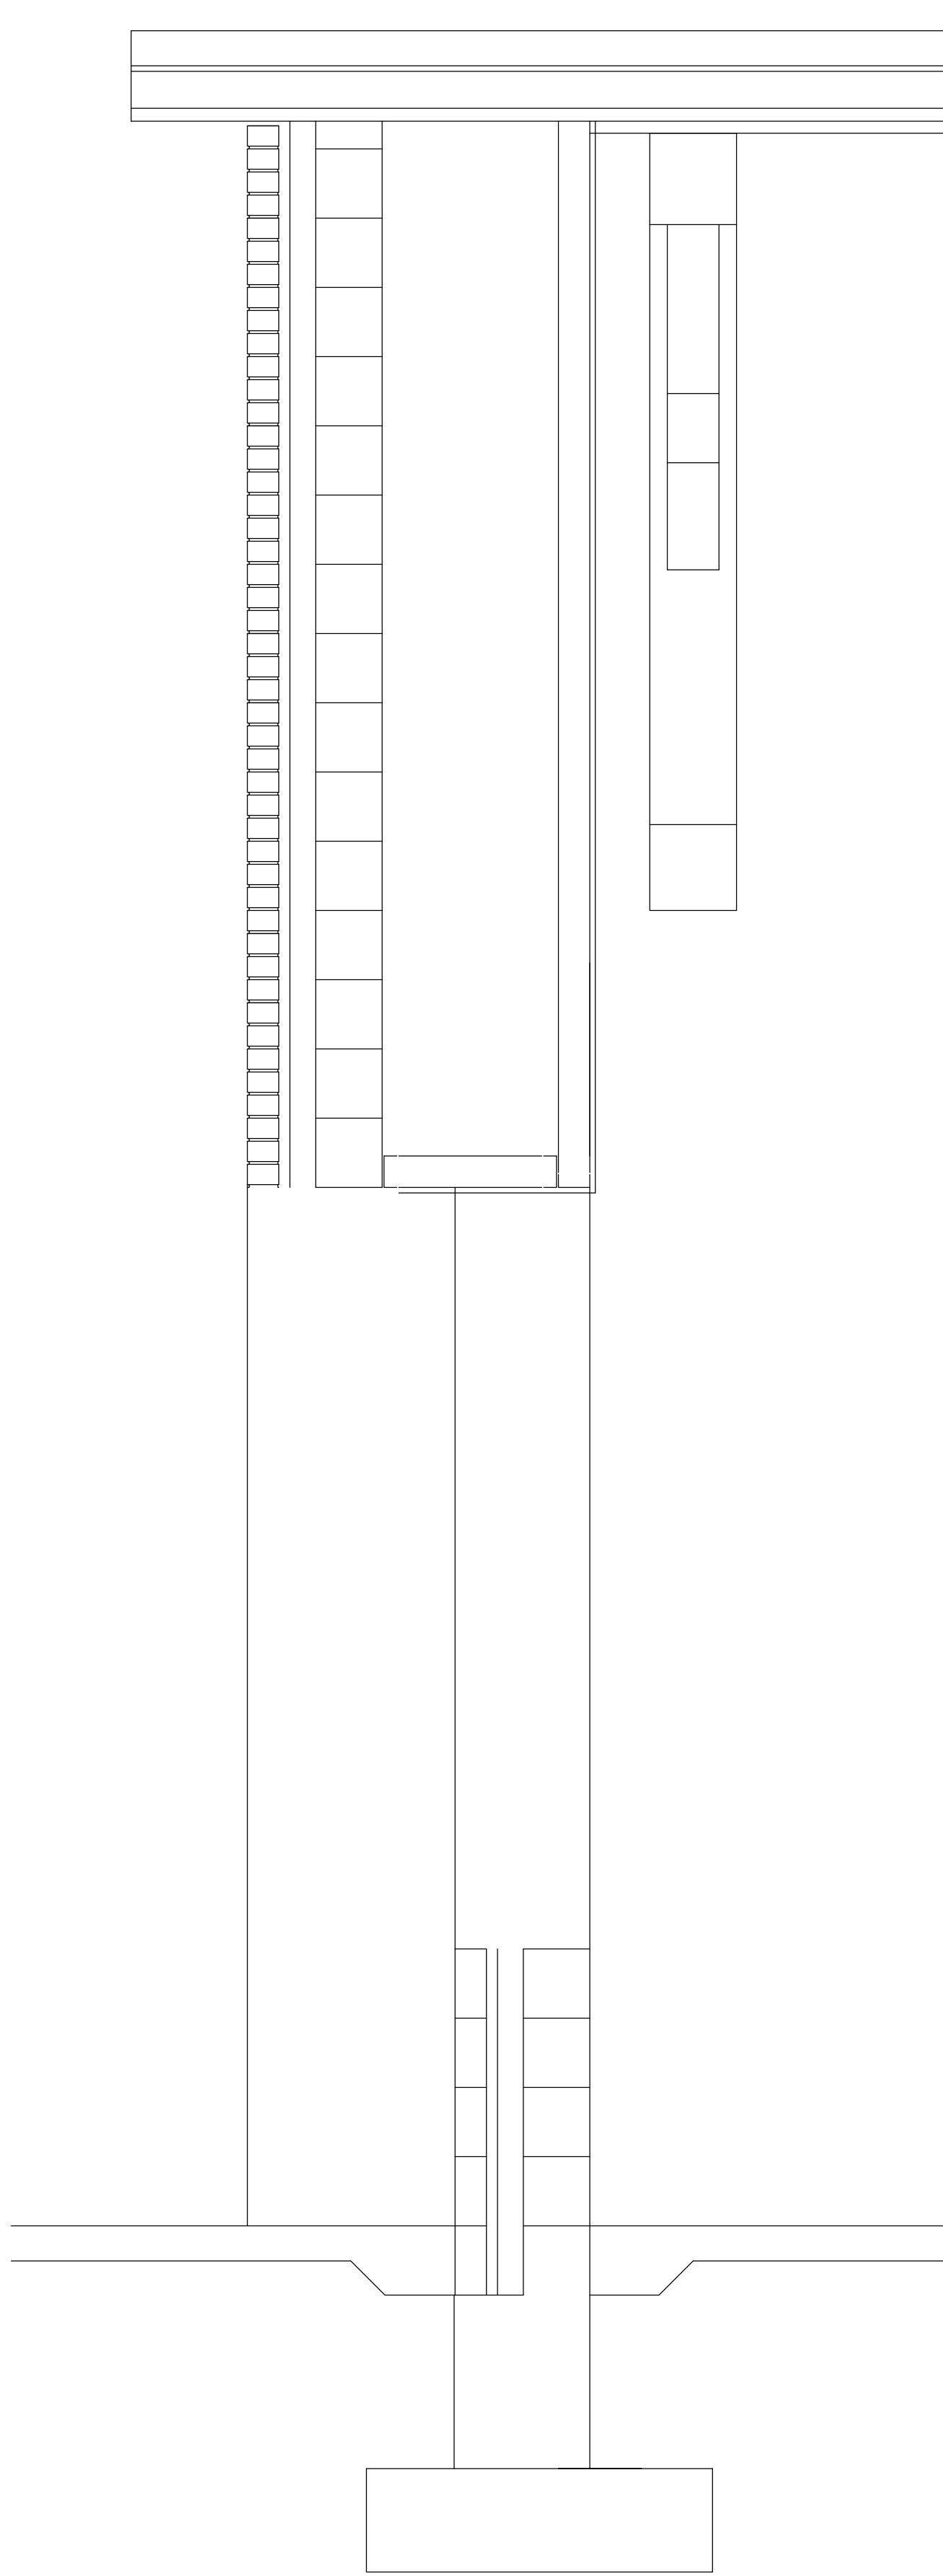

2 MEDIA CENTER WALL SECTION
3/4"=1'-0"

SHEET NUMBER

A5.1

JOB NO. 1264

DATE 07.15.2013

PRODUCED BY: IWS

NOTES:

3399 Tates Creek Road, Suite 250
Lexington, KY 40502
ph:559.559.0504 fax:559.559.0523
www.murphygraves.com

m + g MURPHY · GRAVES
ARCHITECTS


SHEET TITLE

WALL SECTIONS
& DETAILS

JOB NAME

G.C. BURKHEAD
ELEMENTARY SCHOOL
BG# 13-133

100% DESIGN
DEVELOPMENT

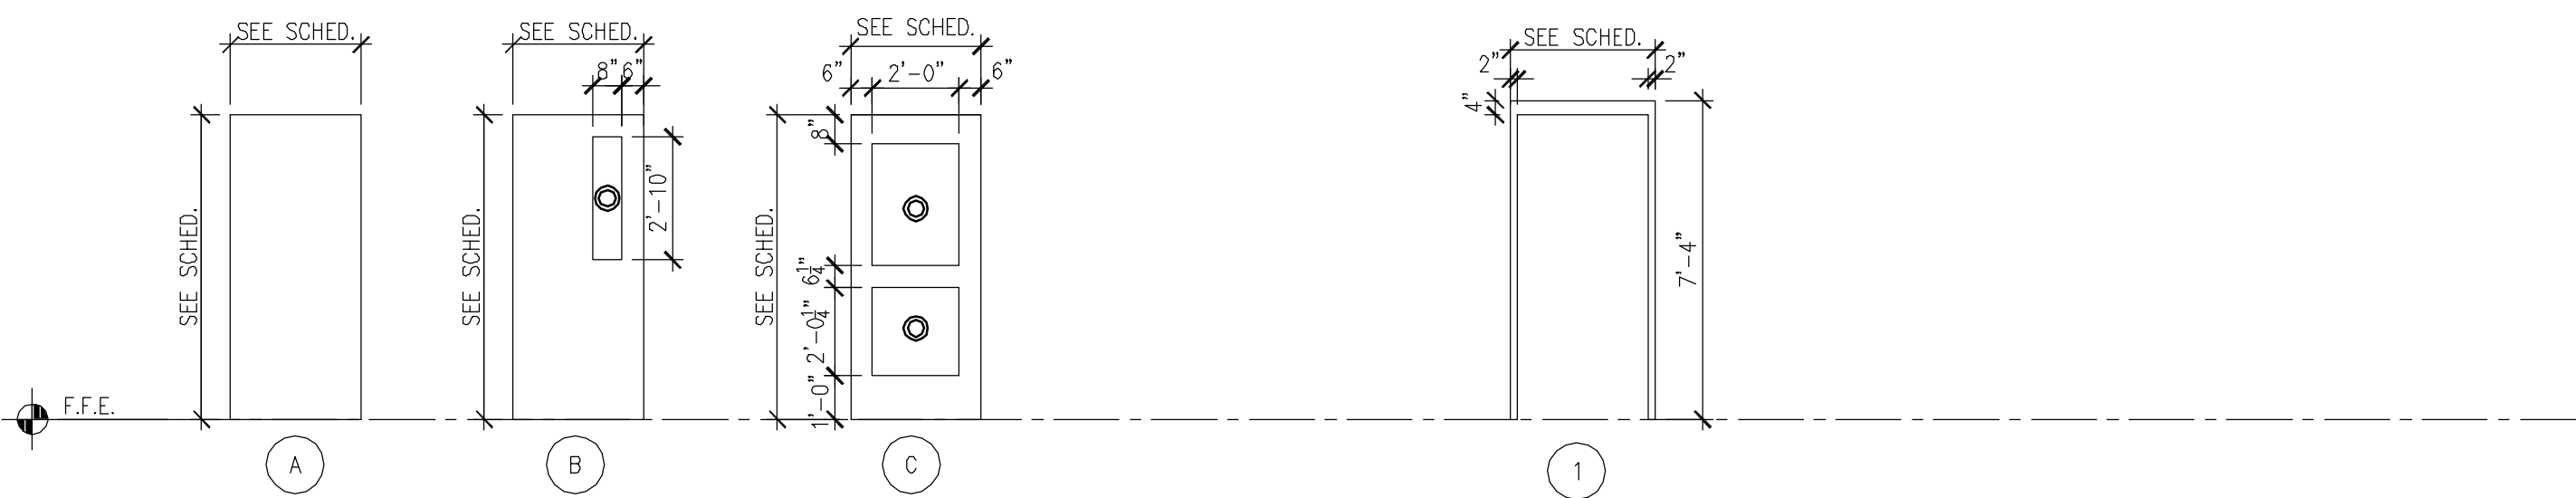

DOOR ELEVATIONS

1/4" = 1'-0"

● INDICATES TEMPERED GLASS

HM DOOR FRAME TYPES

1/4" = 1'-0"

DOOR AND FRAME SCHEDULE

NO.	DOOR						FRAME				REMARKS
	No. LVS.	SIZE	MATL.	TYPE	GLAZING	RATING	MATL.	TYPE	HEAD DETAIL	JAMB DETAIL	
100	2	3'-0"x7'-0"	SF	-	1/4" TEMP.	-	SF	-	-	-	
100A	2	3'-0"x7'-0"	SF	-	1/4" TEMP.	-	SF	-	-	-	
101	1	3'-0"x7'-0"	WD	B	1/4" TEMP.	-	HM	1	-	-	
101A	1	3'-0"x7'-0"	WD	A	-	-	HM	1	-	-	
101B	1	3'-0"x7'-0"	WD	A	-	-	HM	1	-	-	
102	2	3'-0"x7'-0"	SF	-	1/4" TEMP.	-	SF	-	-	-	
102B	1	3'-0"x7'-0"	WD	B	1/4" TEMP.	-	HM	1	-	-	
102C	1	3'-0"x7'-0"	WD	B	1/4" TEMP.	-	HM	1	-	-	
102D	1	3'-0"x7'-0"	WD	B	1/4" TEMP.	-	HM	1	-	-	
102E	1	3'-0"x7'-0"	WD	B	1/4" TEMP.	-	HM	1	-	-	
102F	1	2'-6"x7'-0"	WD	A	-	-	HM	1	-	-	
102G	1	3'-0"x7'-0"	WD	B	1/4" TEMP.	-	HM	1	-	-	
102H	1	3'-0"x7'-0"	WD	B	1/4" TEMP.	-	HM	1	-	-	
102J	1	3'-0"x7'-0"	WD	B	1/4" TEMP.	-	HM	1	-	-	
102K	1	3'-0"x7'-0"	WD	B	1/4" TEMP.	-	HM	1	-	-	
102L	1	3'-0"x7'-0"	WD	A	-	-	HM	1	-	-	
102M	1	3'-0"x7'-0"	WD	B	1/4" TEMP.	-	HM	1	-	-	
102N	1	3'-0"x7'-0"	WD	A	-	-	HM	1	-	-	
102P	1	3'-0"x7'-0"	WD	A	-	-	HM	1	-	-	
103A	1	3'-0"x7'-0"	WD	B	1/4" TEMP.	-	HM	1	-	-	
103B	2	3'-0"x7'-0"	WD	A	-	-	HM	1	-	-	①
104	2	3'-0"x7'-0"	SF	-	1/4" TEMP.	-	SF	-	-	-	
104A	1	3'-0"x7'-0"	SF	-	1/4" TEMP.	-	SF	-	-	-	
105	1	3'-0"x7'-0"	WD	B	1/4" TEMP.	-	HM	1	-	-	
106	1	3'-0"x7'-0"	WD	B	1/4" TEMP.	-	HM	1	-	-	
107	1	3'-0"x7'-0"	WD	A	-	-	HM	1	-	-	
108	1	3'-0"x7'-0"	WD	A	-	-	HM	1	-	-	
109	2	3'-0"x7'-0"	SF	-	1/4" TEMP.	-	SF	-	-	-	
109A	1	3'-0"x7'-0"	WD	B	1/4" TEMP.	-	HM	1	-	-	
109B	1	3'-0"x7'-0"	WD	B	1/4" TEMP.	-	HM	1	-	-	
109C	2	3'-0"x7'-0"	WD	A	-	-	HM	1	-	-	①
110	1	3'-0"x7'-0"	WD	B	1/4" TEMP.	-	HM	1	-	-	
110A	1	3'-0"x7'-0"	WD	A	-	-	HM	1	-	-	
110B	1	3'-0"x7'-0"	WD	A	-	-	HM	1	-	-	
111	2	3'-0"x7'-0"	WD	A	-	90 MIN.	HM	1	-	-	①
111A	2	3'-0"x7'-0"	SF	-	1/4" TEMP.	-	SF	-	-	-	
112	1	3'-0"x7'-0"	WD	B	1/4" TEMP.	-	HM	1	-	-	
112A	1	3'-0"x7'-0"	WD	A	-	-	HM	1	-	-	
112B	1	3'-0"x7'-0"	WD	A	-	-	HM	1	-	-	
113	1	3'-0"x7'-0"	WD	B	1/4" TEMP.	-	HM	1	-	-	
113A	1	3'-0"x7'-0"	WD	A	-	-	HM	1	-	-	
113B	1	3'-0"x7'-0"	WD	A	-	-	HM	1	-	-	
113C	1	6'-0"x8'-0"	WD	B	1/4" TEMP.	90 MIN.	HM	1	-	-	
202	1	3'-0"x7'-0"	WD	B	1/4" TEMP.	90 MIN.	HM	1	-	-	
204	1	3'-0"x7'-0"	WD	B	1/4" TEMP.	90 MIN.	HM	1	-	-	
205	1	3'-0"x7'-0"	WD	B	1/4" TEMP.	-	HM	1	-	-	
205A	1	3'-0"x7'-0"	WD	A	-	-	HM	1	-	-	
205B	1	3'-0"x7'-0"	WD	B	1/4" TEMP.	-	HM	1	-	-	
206A	2	3'-0"x7'-0"	HM	A	-	-	HM	1	-	-	
206B	2	3'-0"x7'-0"	WD	A	-	90 MIN.	HM	1	-	-	
207	2	3'-0"x7'-0"	WD	C	1/4" TEMP.	-	HM	1	-	-	
207A	1	3'-0"x7'-0"	WD	C	1/4" TEMP.	-	HM	1	-	-	
207B	1	3'-0"x7'-0"	WD	B	1/4" TEMP.	-	HM	1	-	-	②
207C	1	3'-0"x7'-0"	WD	A	-	-	HM	1	-	-	
207D	2	3'-0"x7'-0"	WD	C	1/4" TEMP.	-	HM	1	-	-	
207E	1	3'-0"x7'-0"	SF	-	1/4" TEMP.	-	SF	-	-	-	
208	2	3'-0"x7'-0"	WD	B	1/4" TEMP.	90 MIN.	HM	1	-	-	
208A	1	3'-0"x7'-0"	WD	B	1/4" TEMP.	-	HM	1	-	-	
208B	1	3'-0"x7'-0"	WD	A	-	-	HM	1	-	-	
208C	1	3'-0"x7'-0"	WD	B	1/4" TEMP.	-	HM	1	-	-	
208D	2	3'-0"x7'-0"	WD	A	-	-	HM	1	-	-	
208E	2	3'-0"x7'-0"	HM	A	-	-	HM	1	-	-	
208F	2	3'-0"x7'-0"	HM	A	-	-	HM	1	-	-	
208G	2	3'-0"x7'-0"	WD	B	1/4" TEMP.	90 MIN.	HM	1	-	-	
208H	1	3'-0"x7'-0"	WD	B	1/4" TEMP.	90 MIN.	HM	1	-	-	
209	1	3'-0"x7'-0"	WD	B	1/4" TEMP.	-	HM	1	-	-	
209A	1	3'-0"x7'-0"	SF	-	1/4" TEMP.	-	SF	-	-	-	
210A	1	3'-0"x7'-0"	WD	B	1/4" TEMP.	-	HM	1	-	-	
210B	2	3'-0"x7'-0"	HM	A	-	-	HM	1	-	-	
212A	2	3'-0"x7'-0"	SF	-	1/4" TEMP.	-	SF	-	-	-	

REMARKS

1. PROVIDE MAGNETIC HOLD OPEN
2. PROVIDE EXIT HARDWARE ONLY AT PULL SIDE OF DOOR

FLOOR PLAN HARDWARE LEGEND

NOTE:
REFER TO THIS SHEET FOR TYPICAL THRESHOLD CONDITIONS.

JOB NO. 1284

DATE 07.15.2013

PRODUCED BY: INITIALS

NOTES

3399 Tunes Creek Road, suite 250
Lexington, KY 40502
ph:859.559.0604 fax:859.559.0623
www.murphy-graves.com
© COPYRIGHT 2013

MURPHY - GRAVES

ARCHITECTS

SHEET TITLE

DOOR SCHEDULE,
TYPES & DETAILS


JOB NAME

G.C. BURKHEAD
ELEMENTARY SCHOOL
BG# 13-133

100% DESIGN
DEVELOPMENT

SHEET NUMBER

A7.1

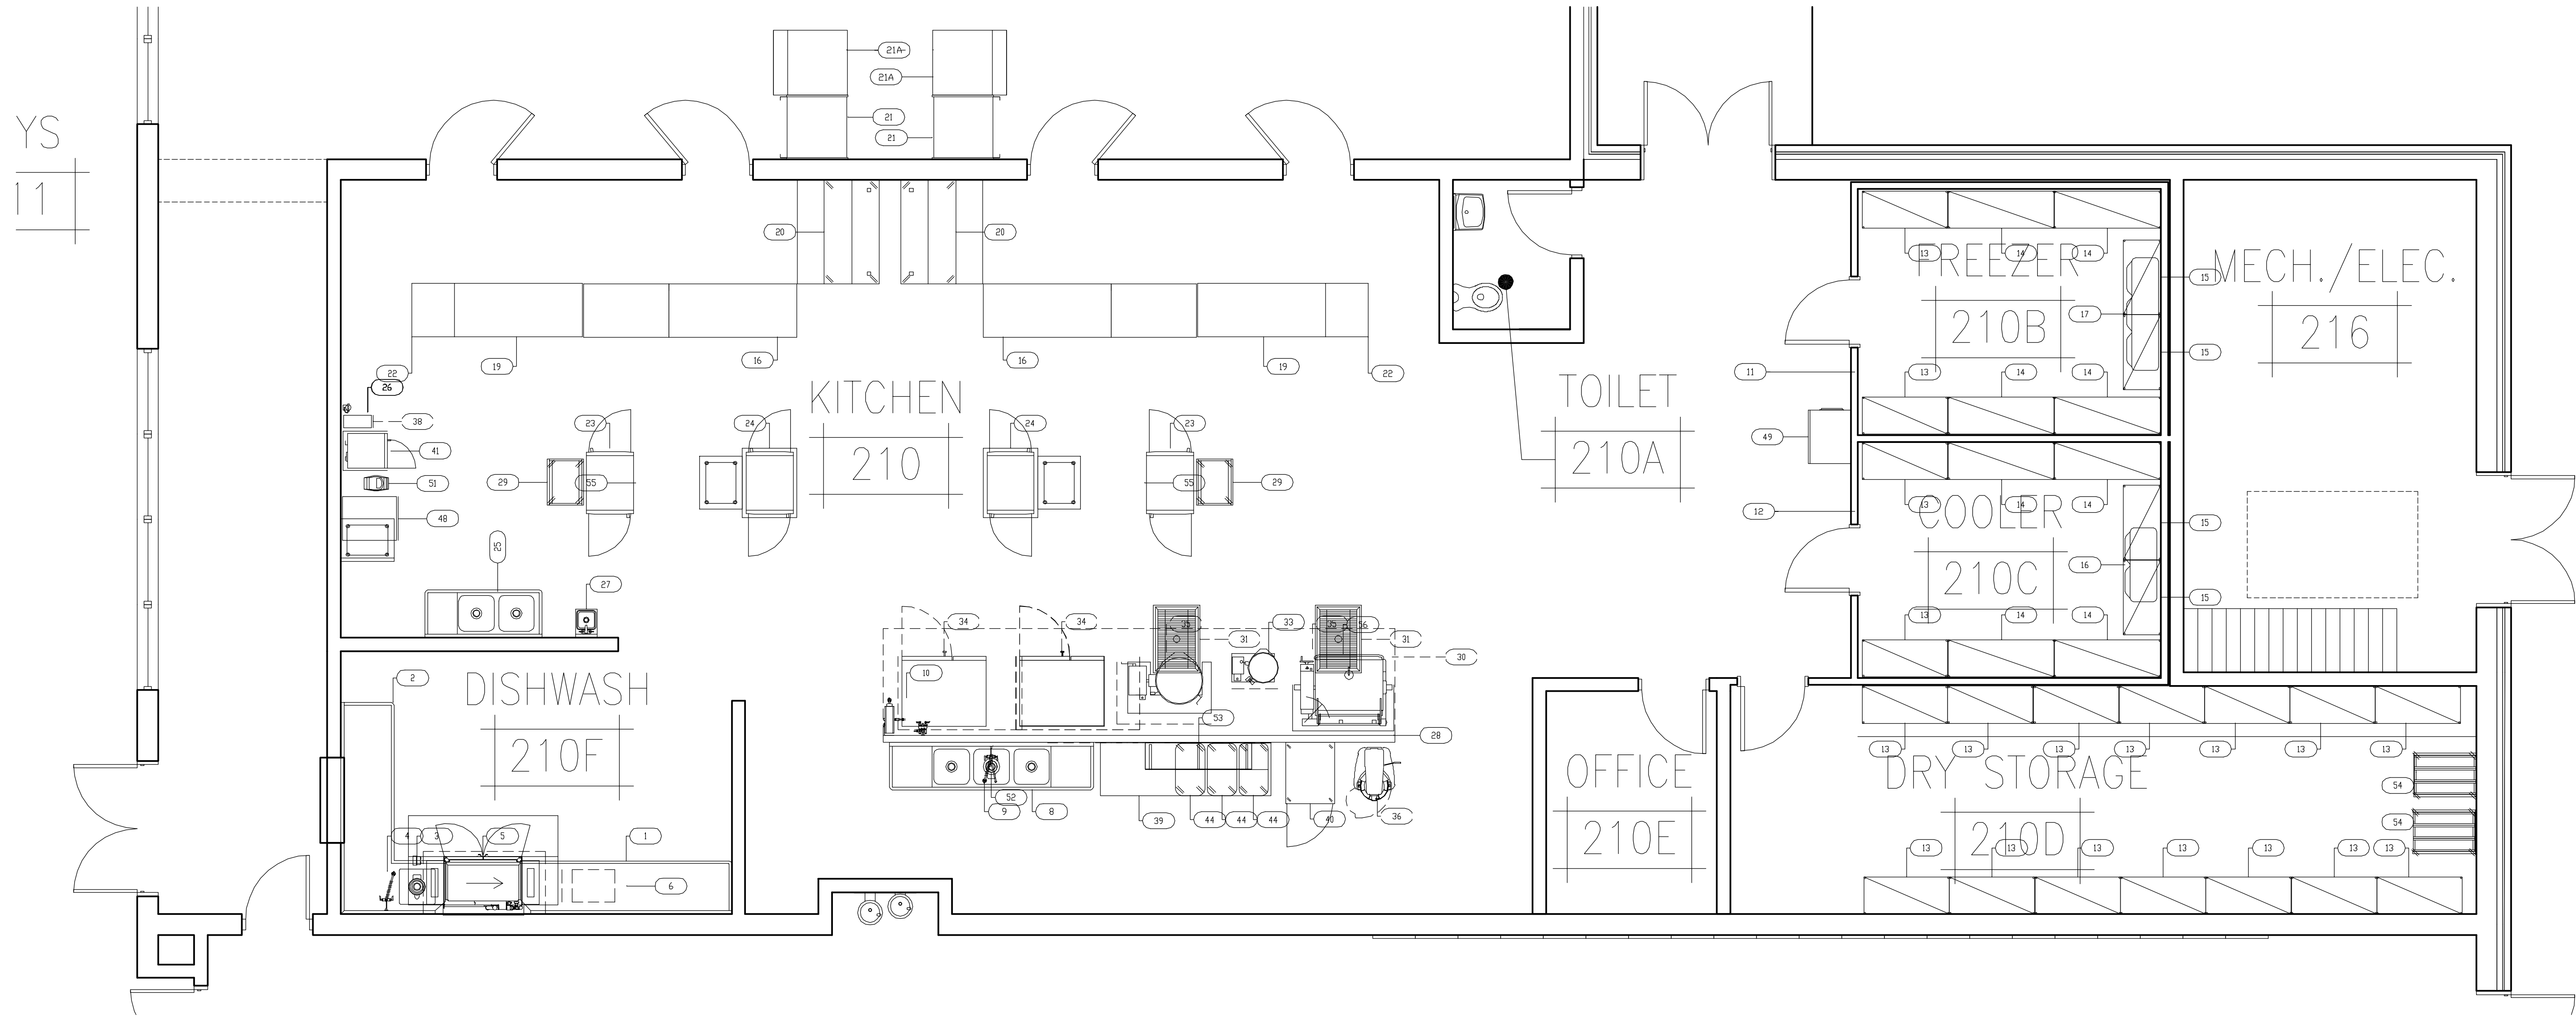

EQUIPMENT SCHEDULE				
ITEM NO.	MFR	QTY	DESCRIPTION	REMARKS
1	Advance Tabco	1	Soiled Dishtable	
2	W&S/Emcor	1	Disposer	
3	T&S Brass	1	Pre-Rinse	
4	Hobart	1	Dishwasher, Conveyor Type	
5	Custom	1	Condensate Hood	
6	Hatco	1	Booster Heater	
7	Advance Tabco	1	Clean Dishtable	
8	Advance Tabco	1	Three (3) Compartment Sink	
9	T&S Brass	1	Pre-Rinse	
10	T&S Brass	1	Real Klean Unit	
11	LOUISVIL	1	Walk-In Freezer	
11A	Whi	1	Scroll Condensing unit	
11B	Whi	1	Evaporator Coil	
12	LOUISVIL	1	Walk-In Cooler	
12A	Whi	1	Remote Condensing Unit	
12B	Whi	1	Evaporator Coil	
13	Meiro	1	Wire Shelving Unit	
14	Meiro	1	Wire Shelving Unit	
15	Meiro	1	Wire Shelving Unit	
16	COLORPT	1	Hot Food Table	
17	COLORPT	1	Hot Food Table	
18	Low Temp	1	Cold Food Table	
19	Low Temp	1	Cold Food Table	
20	Beverage Air	2	Milk Cooler	
21	Structural Concepts	2	Self-Service Refrigerated Open Air Screen Case	
21A	Low Temp	2	Cashier Stand	
22	Stor-Tek	2	Tray and Silverware Cart	
23	Victory	2	Pass-Thru Heated Cabinet	
24	Victory	2	Pass-Thru Refrigerator, 1 section	
25	Advance Tabco	1	Two (2) Compartment Sink	
26	Advance Tabco	1	Work Table	
27	Advance Tabco	2	Hand Sink	
28	Custom	1	Stainless Steel Wall Covering	
29	New Age	2	Roll-In Refrigerator Rack	
30	CapriveAir	1	Exhaust Hood System	
31	Eagle Group	2	Floor Trough	
32	Electrolux	1	Combi Oven	
33	Green	1	Table Top Kettle	
34	Electrolux	1	Combi Oven	
35	Electrolux	1	S/S Pass-Thru Shelf	
36	Custom	1	Mixer, Planetary	
37	Hobart	1	Tilting Kettle, 40 gal	
38	Green	1	Hot Water Dispenser	
39	Bunn	1	Hot Water Dispenser	
40	3M Purification	1		
41	Advance Tabco	1	Work Table	
42	Winston	1	Thermalizer Oven Cabinet, Electric	
43	K&P, Inc.	1	Microwave Oven	
44	Cambro	3	Ingredient Bin	
45	Cambro	3	Cart, Utility	
46	Hobart	1	Meat Slicer	
47	Scotsman	1	Ice Cuber	
48	Electrolux	1	Food Processor	
49	Indal/Emcor	1	Disposer	
50	Eagle Group	1	Ovenshelf	
51	Advance Tabco	1	Can Rack	
52	Advance Tabco	4	Work Table	
53	Green	1	Tilting Skillet, Electric	

JOB NO. 1264

DATE 07/15/2013

PRODUCED BY: INITIALS

NOTES:

C&T Design and Equipment
205 Pearce Industrial Rd.
Shelbyville, KY 40065
cald@ct-design.com

3399 Tates Creek Road, Suite 250
Lexington, KY 40502
ph:502-559-0504 fax:502-559-0523
www.murphy-graves.com

m + g
MURPHY • GRAVES
ARCHITECTS

SHEET TITLE

KITCHEN EQUIPMENT PLAN

JOB NAME

G.C. BURKHEAD
ELEMENTARY SCHOOL
BG# 13-133

100% DESIGN
DEVELOPMENT

SHEET NUMBER

K-1.1