


JOB NO.	1524
DATE	MAY 21, 2015
DRAWN	Author
CHECKED	Checker

COPYRIGHT © 2015
SHERMAN CARTER BARNHART
ARCHITECTS, PLLC


REVISIONS		
No.	Description	Date

SHEET


A1.2

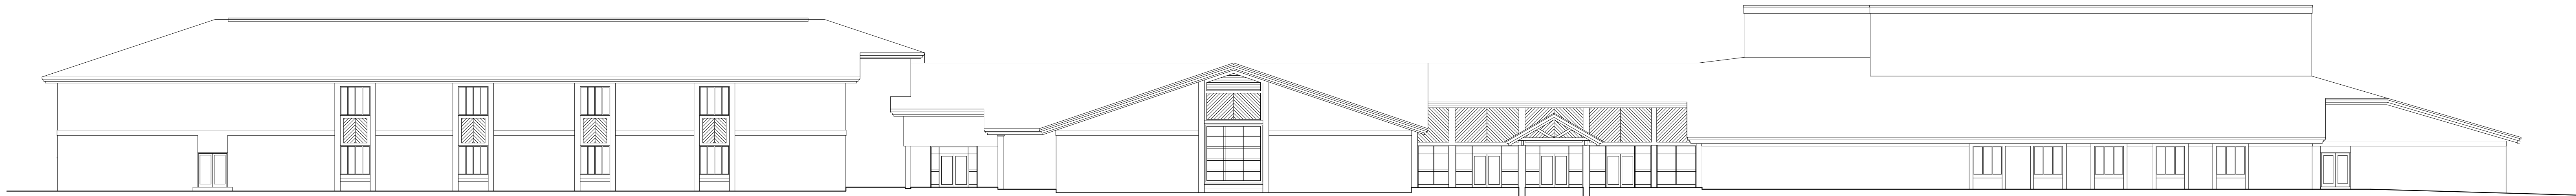


A SOUTH ELEVATION
1/16" = 1'-0"

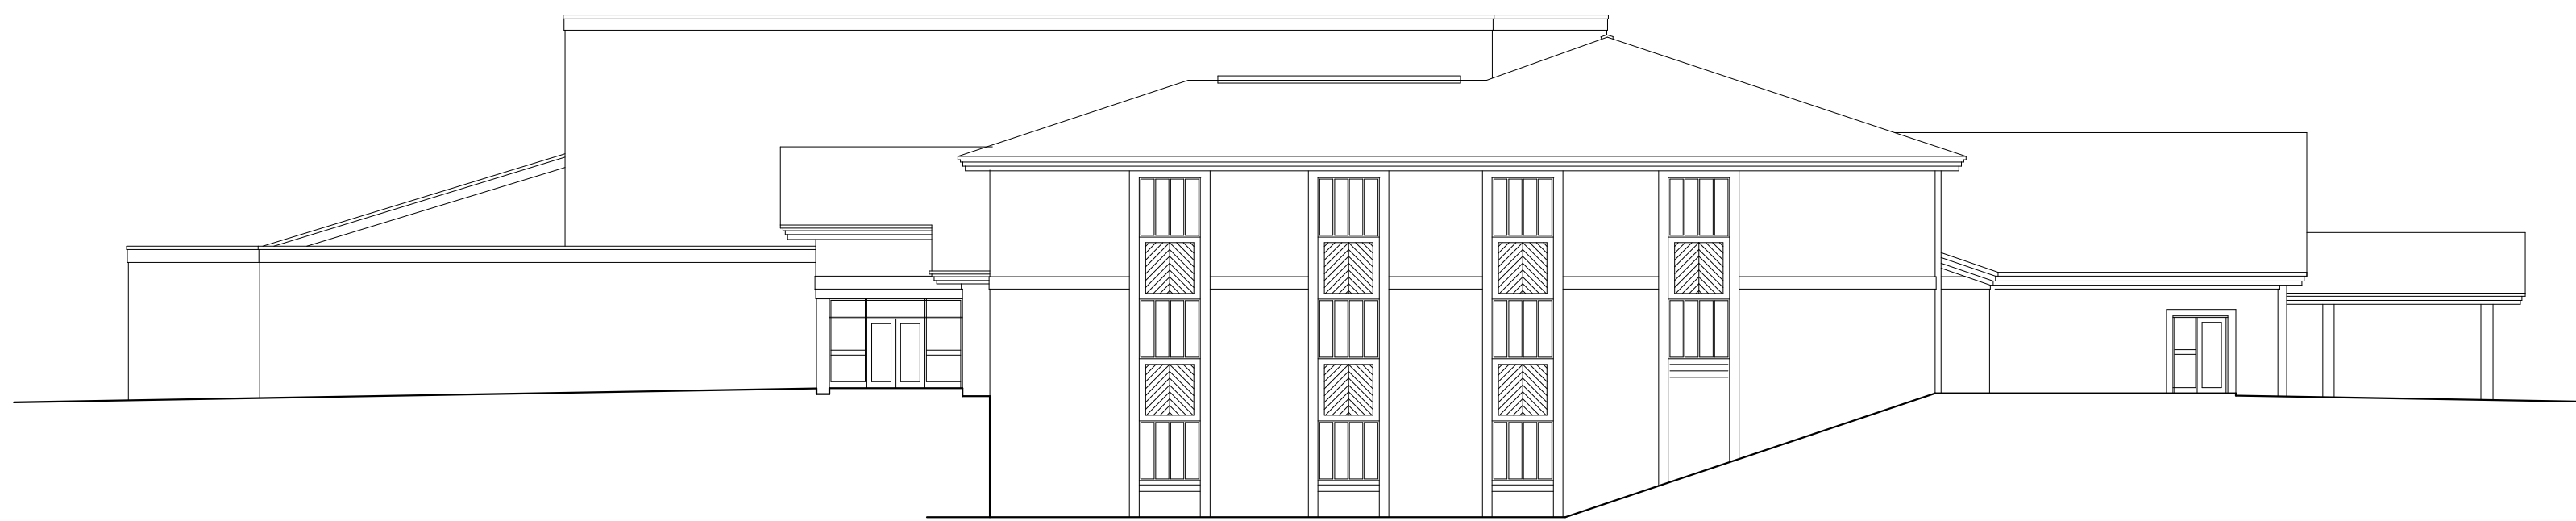


C WEST ELEVATION
1/16" = 1'-0"

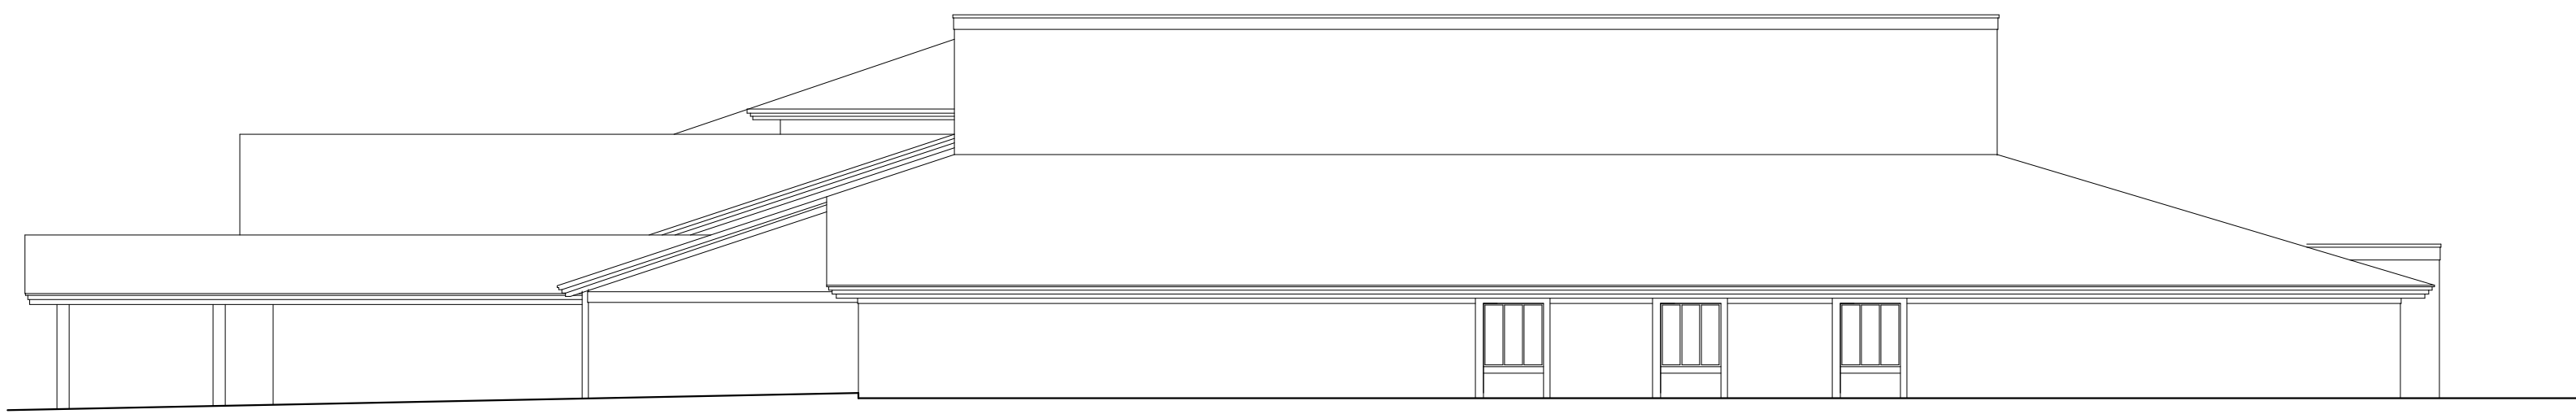

B EAST ELEVATION
1/16" = 1'-0"

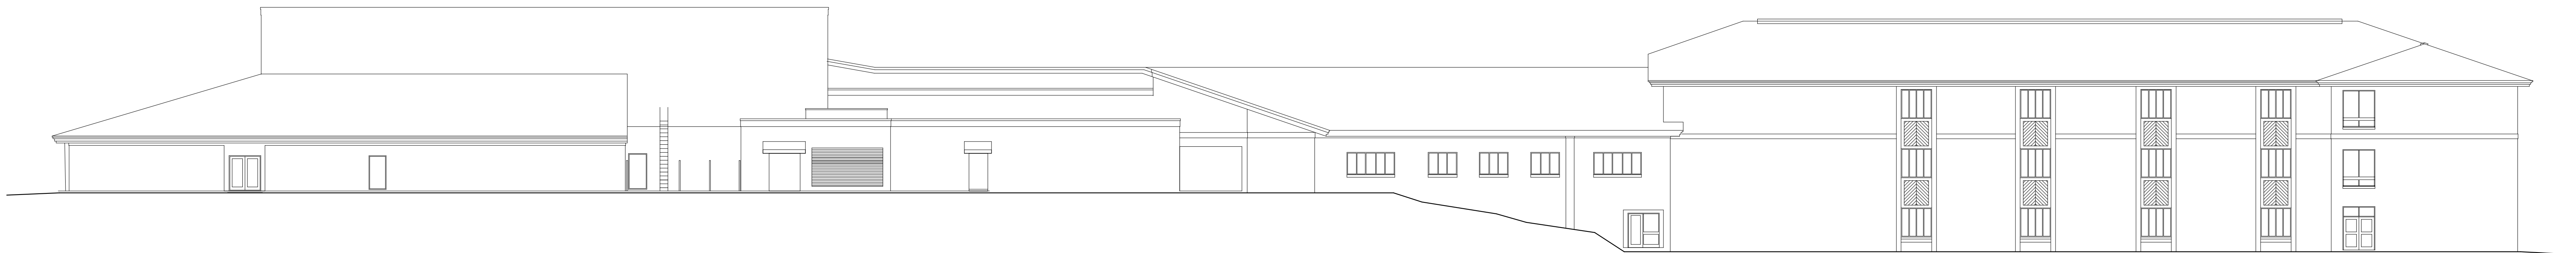

D NORTH ELEVATION
1/16" = 1'-0"

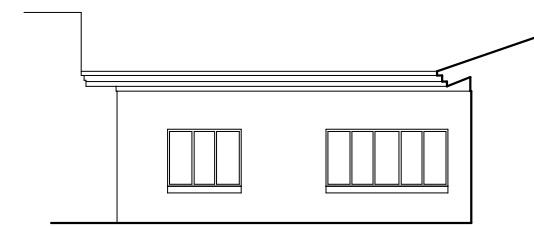

F PARTIAL WEST ELEVATION
1/16" = 1'-0"



E PARTIAL EAST ELEVATION
1/16" = 1'-0"