



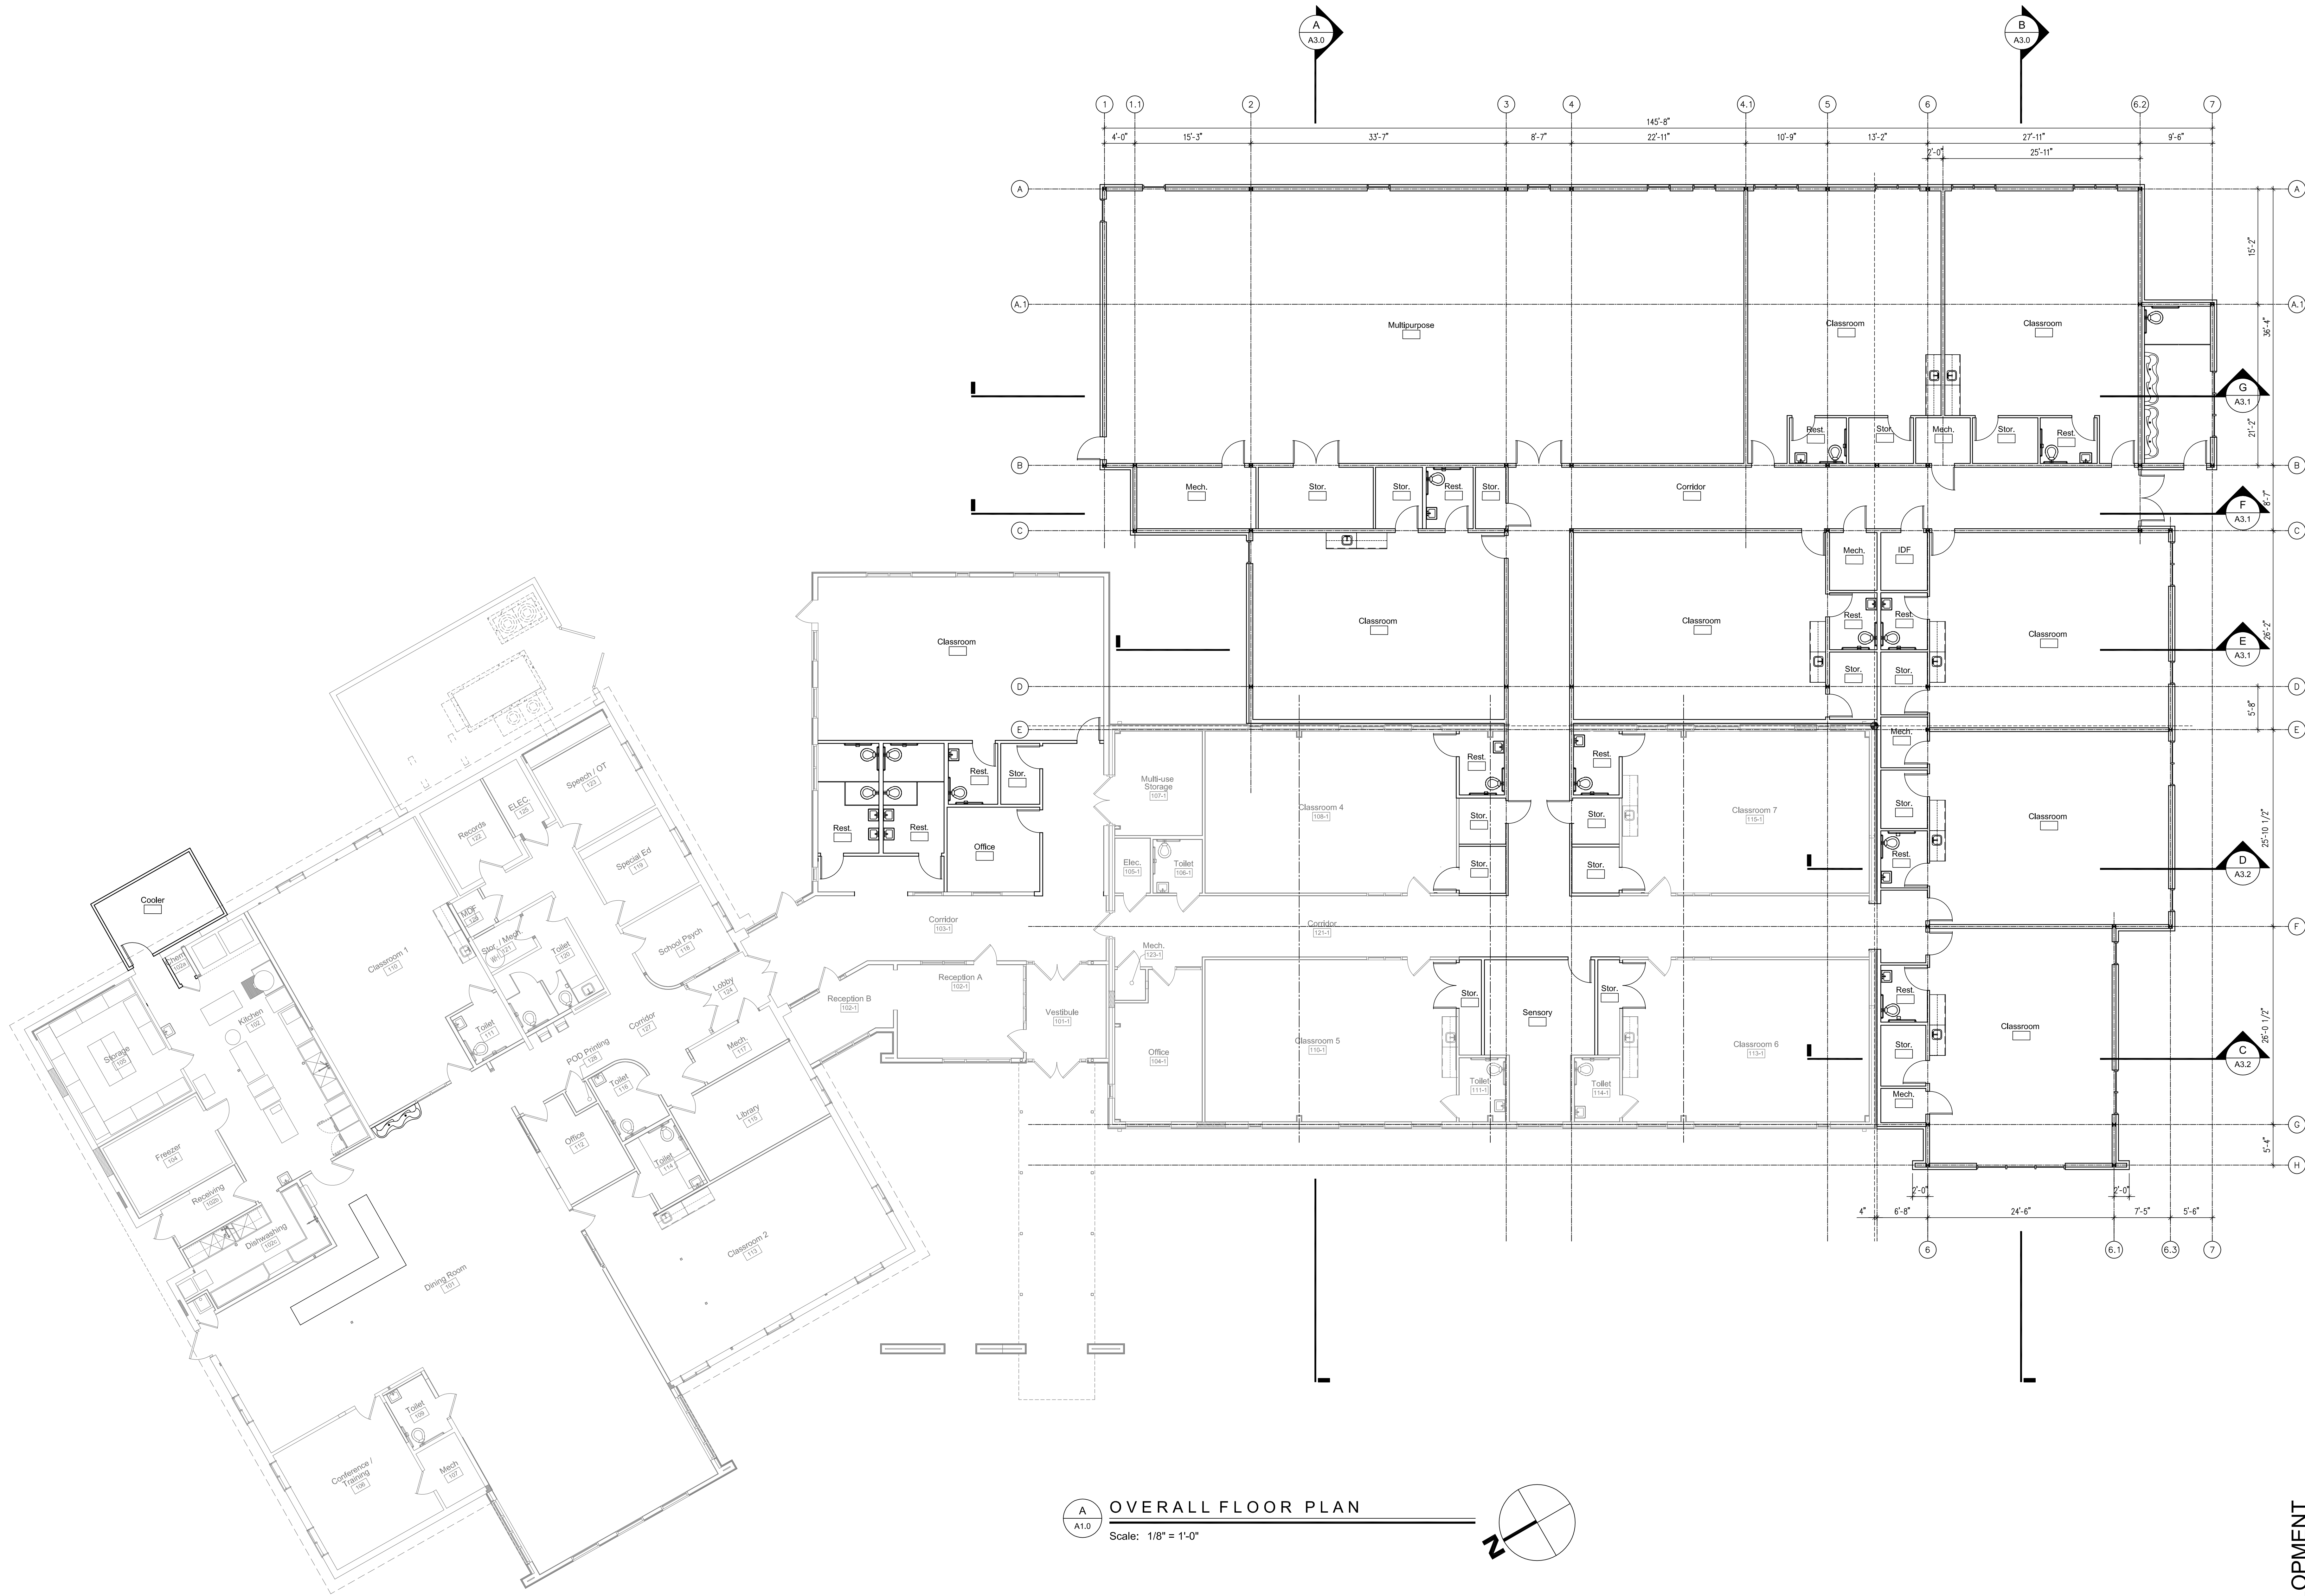

A
A1.0

OVERALL FLOOR PLAN

Scale: 1/8" = 1'-0"

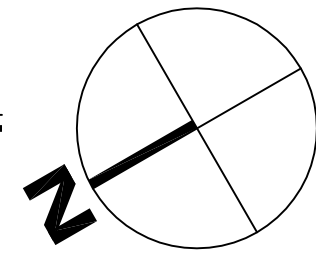

DESIGN DEVELOPMENT

OVERALL FLOOR PLAN


Addition and Renovation to
NELSON COUNTY EARLY LEARNING CENTER
1200 Cardinal Drive
Bardstown, Kentucky 40004

NELSON COUNTY SCHOOL DISTRICT

288 WILDCAT LANE
BARDSTOWN, KENTUCKY 40004
TELEPHONE: 502.349.7000
FAX: 502.349.7004

studio **kramer** architects

3256 Ruckriegel Parkway, Louisville, KY 40299
TEL 502.493.1100 FAX 499.1101

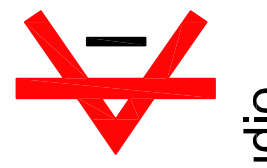


studio

BG# 15-215

DATE: 7.14.15
DRAWN BY: CBR
CHECKED BY: SW
REVISIONS:

ska# 2015-25


A1.0

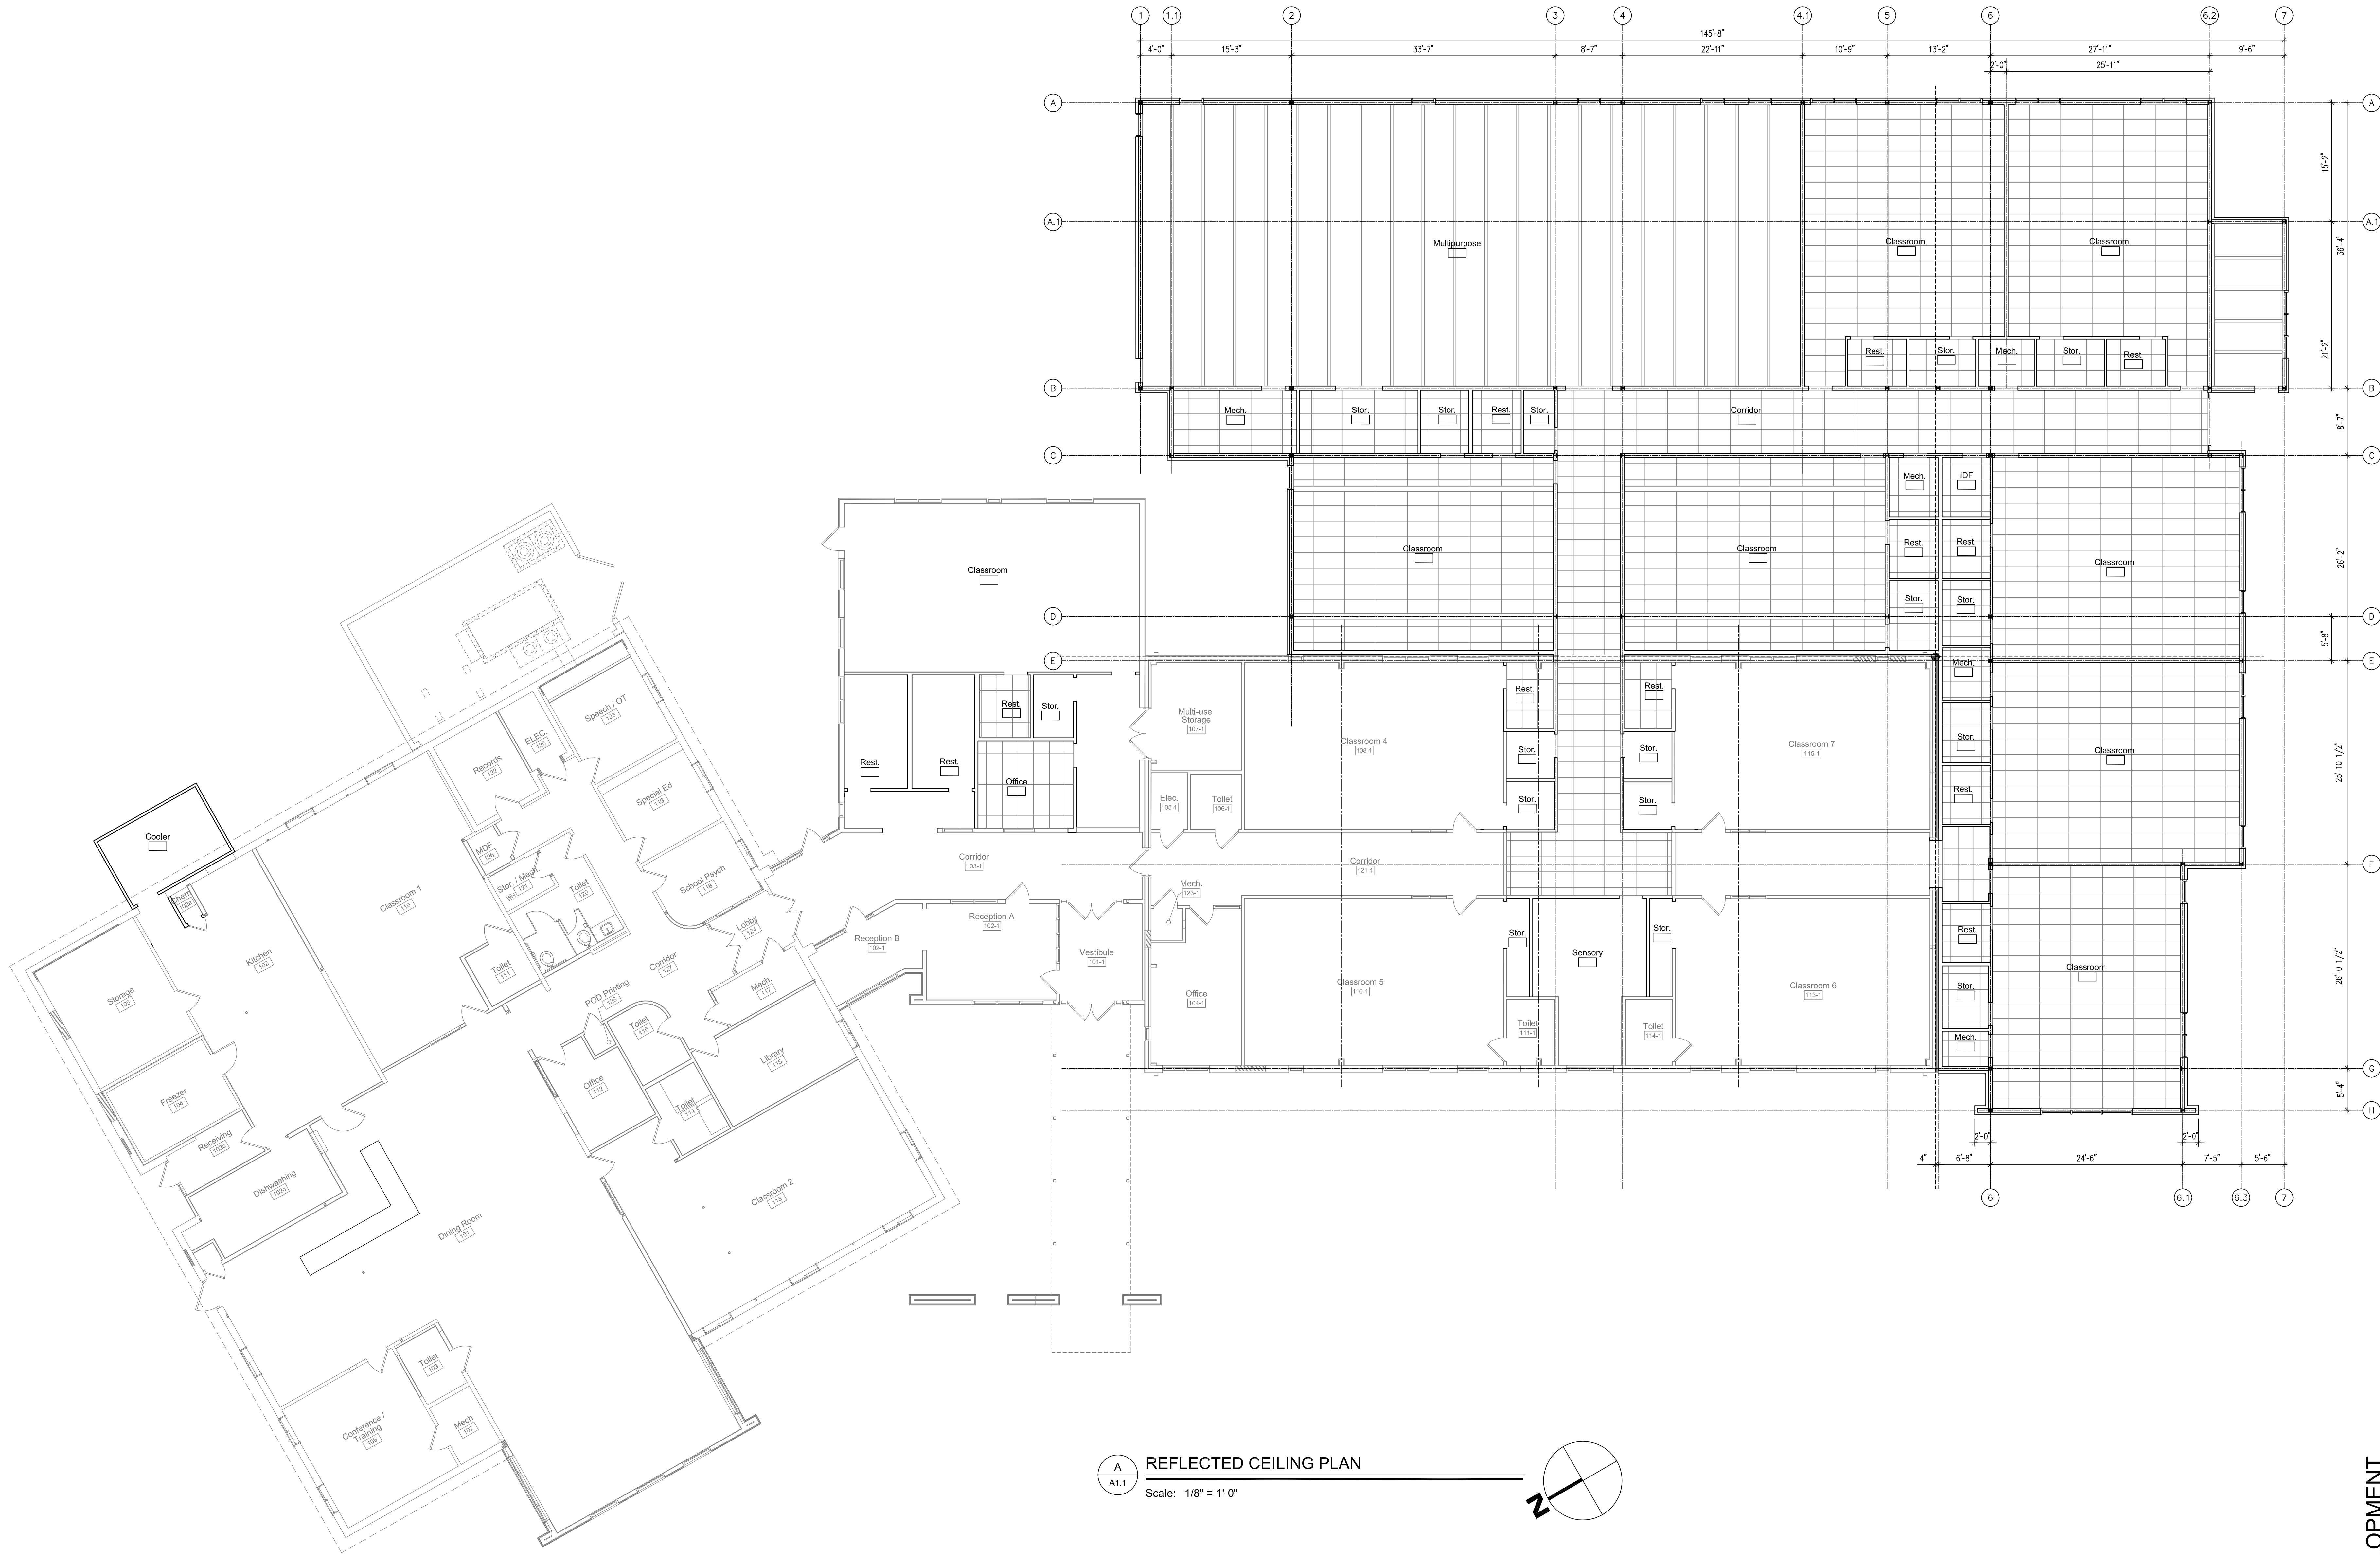

A
A1.1

REFLECTED CEILING PLAN

Scale: 1/8" = 1'-0"

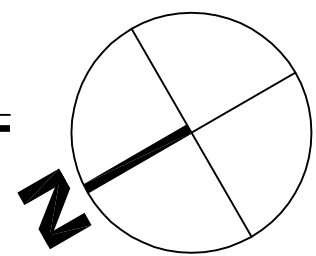

DESIGN DEVELOPMENT

OVERALL FLOOR PLAN


Addition and Renovation to
NELSON COUNTY EARLY LEARNING CENTER
1200 Cardinal Drive
Bardstown, Kentucky 40004

NELSON COUNTY SCHOOL DISTRICT

288 WILDCAT LANE
BARDSTOWN, KENTUCKY 40004
TELEPHONE: 502.349.7000
FAX: 502.349.7004

studio **kramer** architects


3256 Ruckriegel Parkway, Louisville, KY 40299
TEL 502.493.1100 FAX 499.1101

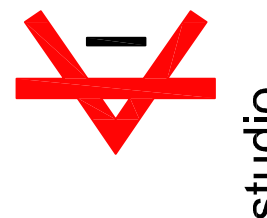

A1.1


ska# 2015-25

BG# 15-215
DATE: 7.14.15
DRAWN BY: CBR
CHECKED BY: SW
REVISIONS:

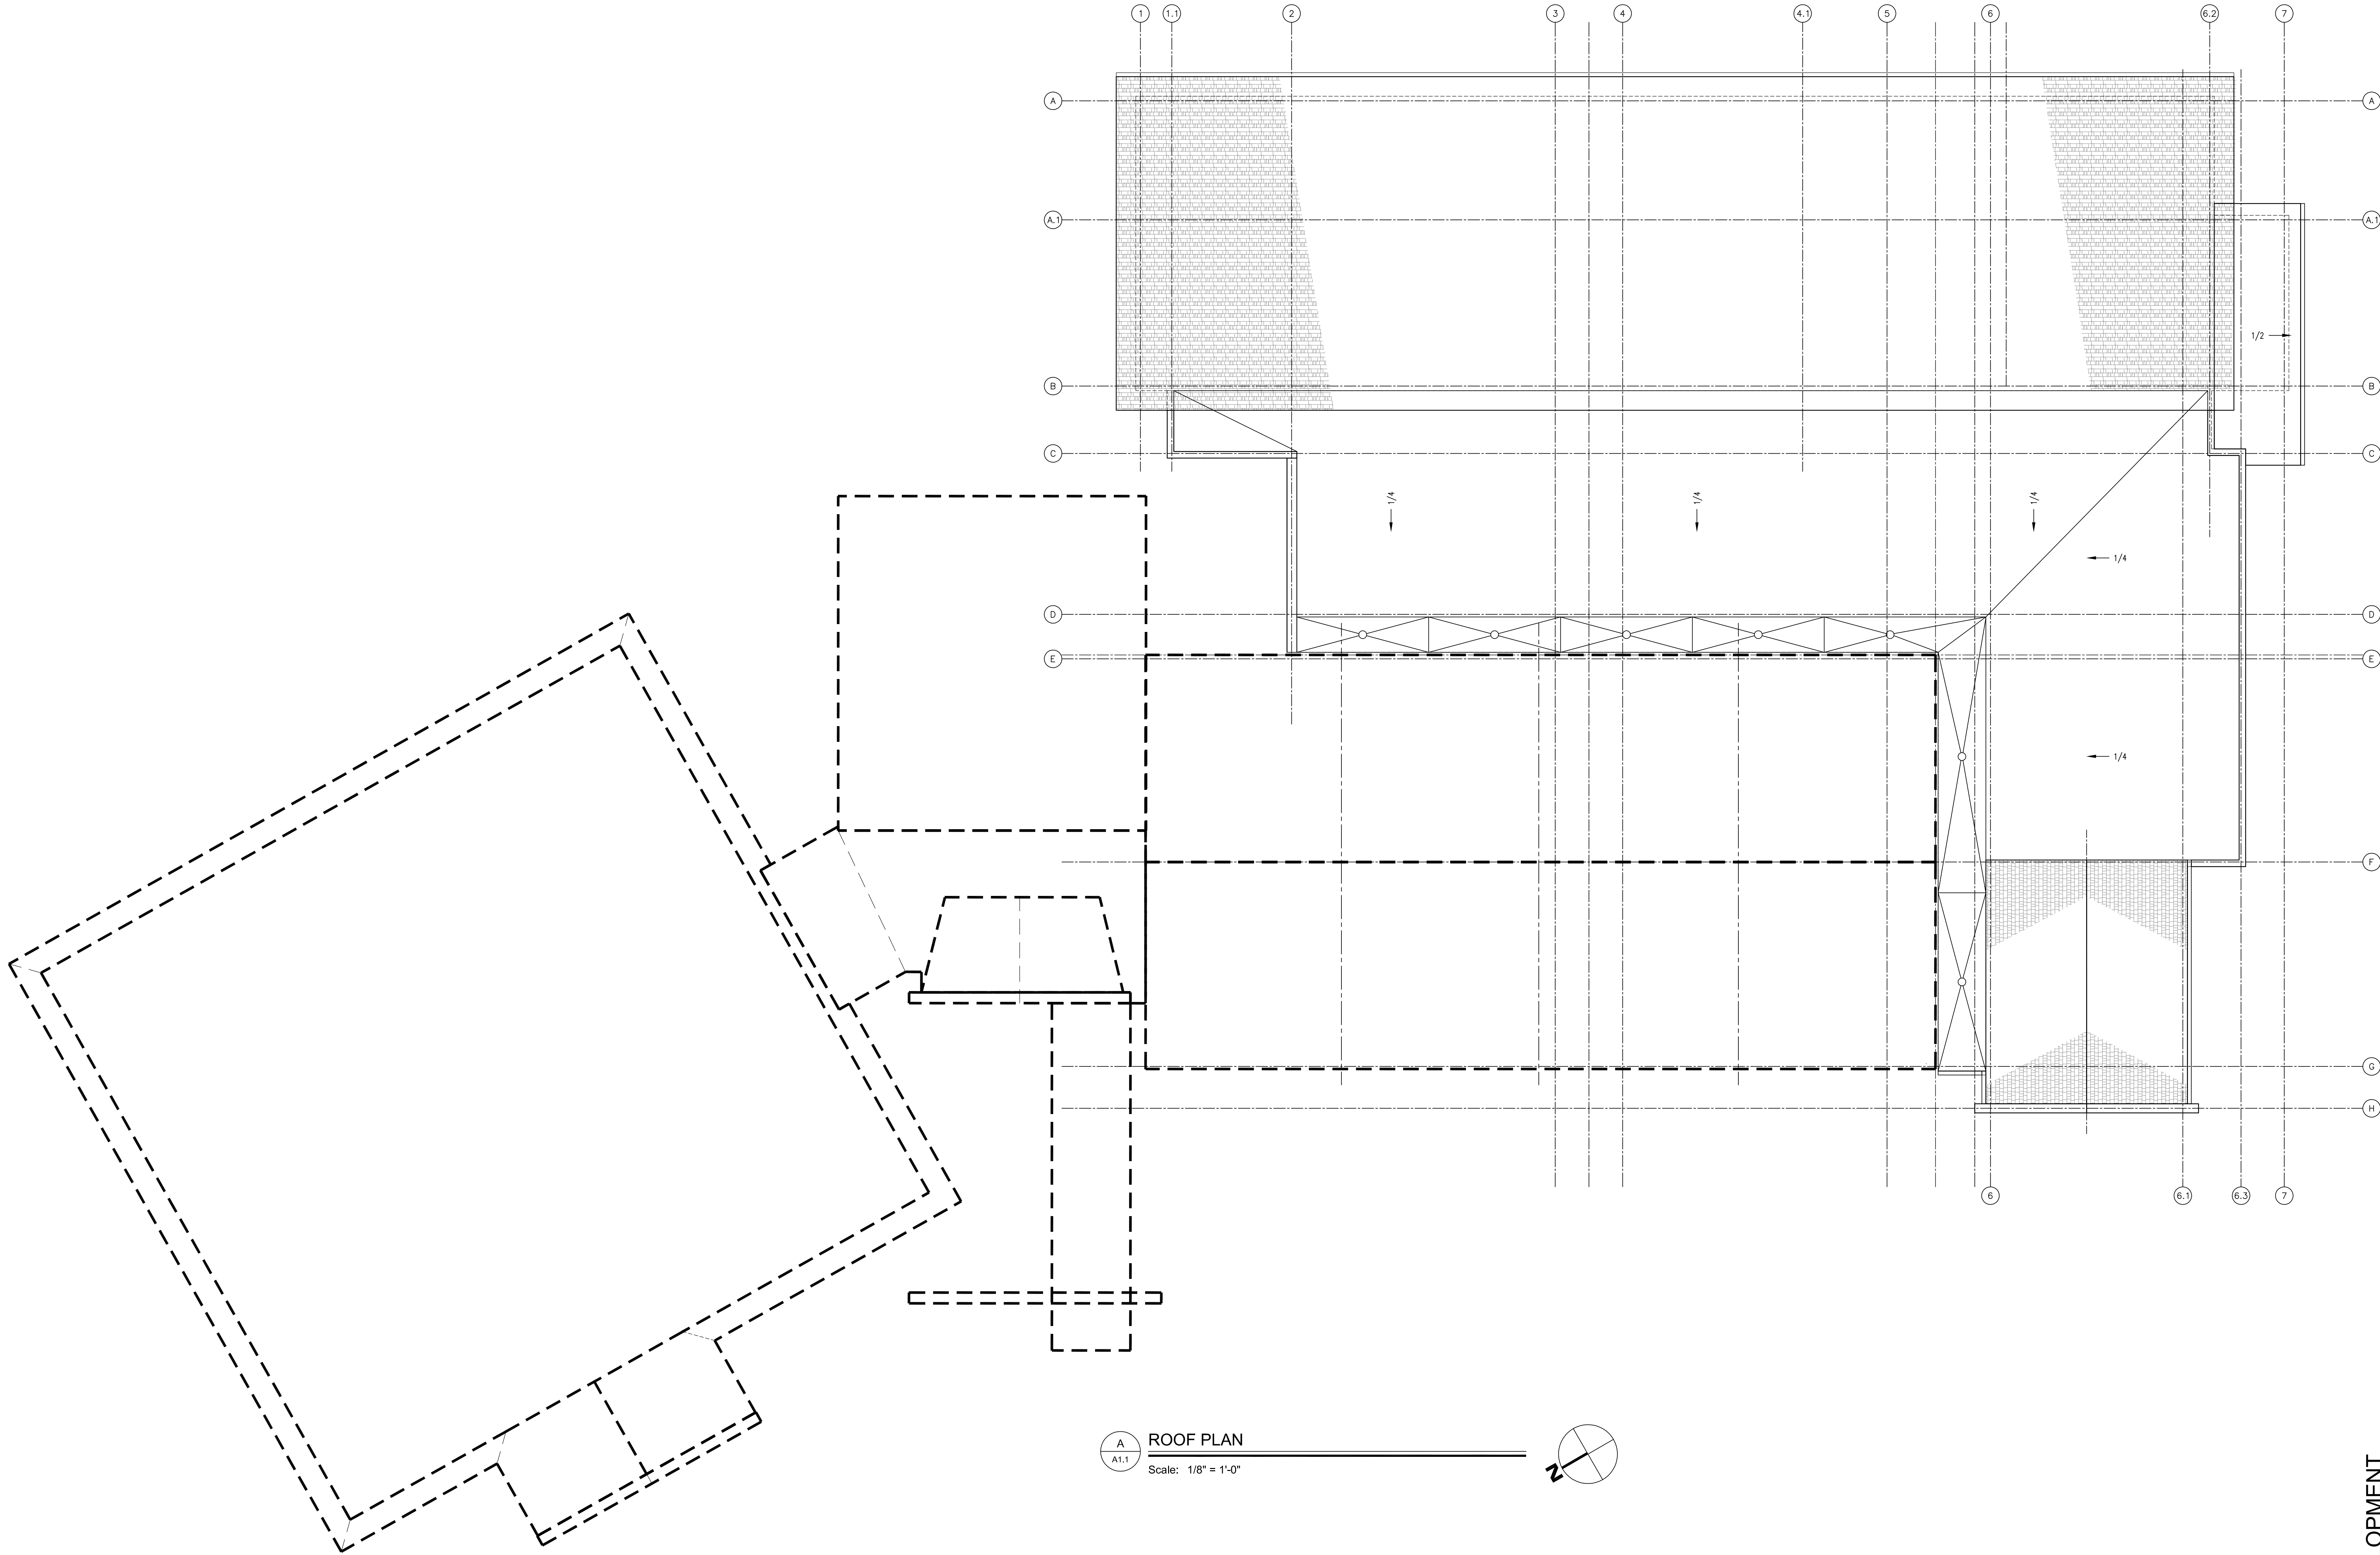


DESIGN DEVELOPMENT

studio kremer architects	3256 Ruckriegel Parkway, Louisville, KY 40299 TEL 502.493.1100 FAX 499.1101	
	NELSON COUNTY SCHOOL DISTRICT 288 WILDCAT LANE BARDSTOWN, KENTUCKY 40004 TELEPHONE: 502.349.7000 FAX: 502.349.7004	
	OVERALL FLOOR PLAN	Addition and Renovation to NELSON COUNTY EARLY LEARNING CENTER 1200 Cardinal Drive Bardstown, Kentucky 40004
BG# 15-215		
DATE: 7.14.15 DRAWN BY: CBR CHECKED BY: SW REVISIONS:		
ska# 2015-25		
A1.2		

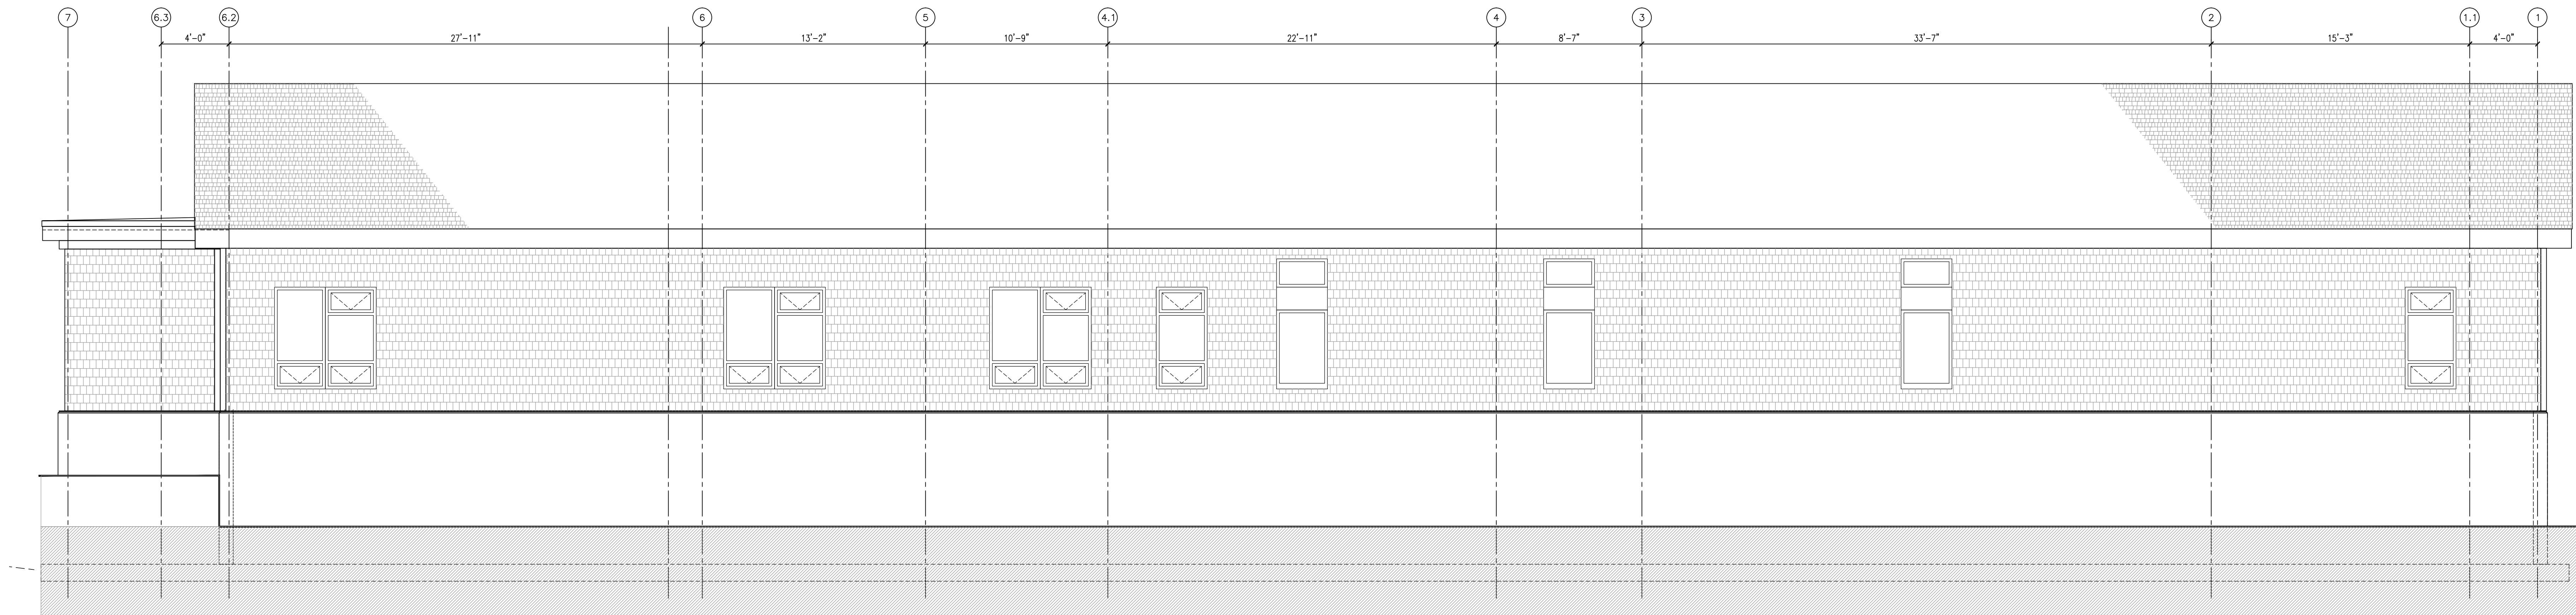



A
A2.0
EAST BUILDING ELEVATION
Scale: 1/4" = 1'-0"

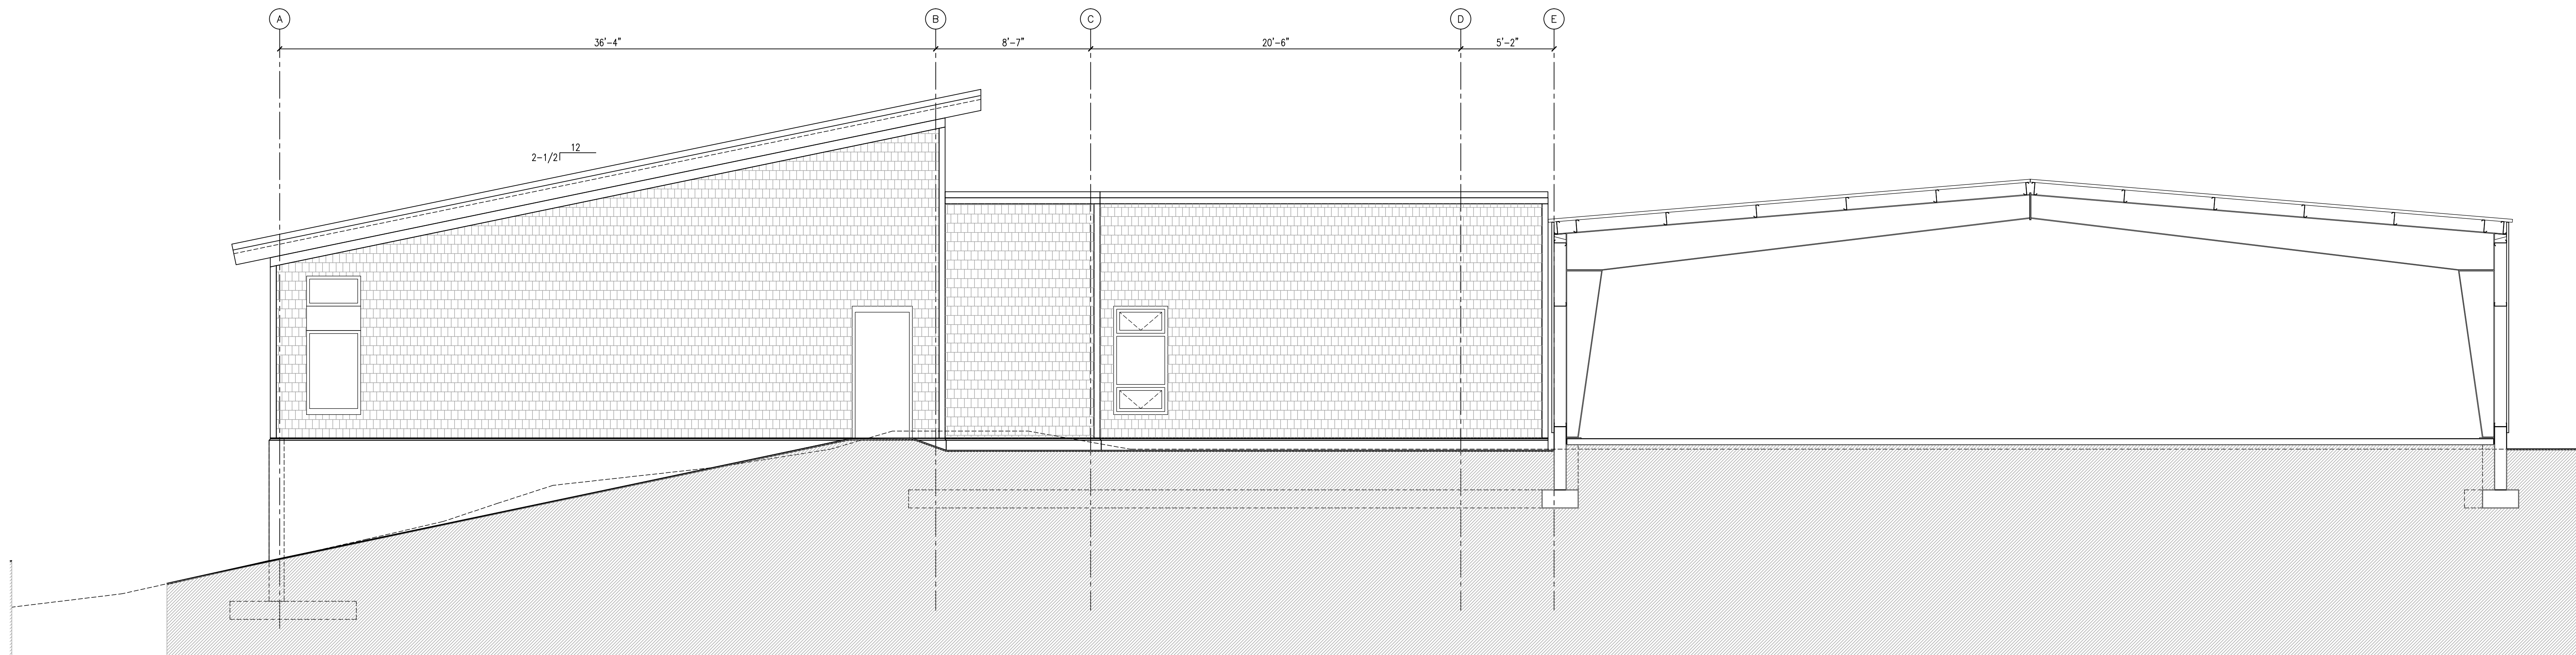

B
A2.0
NORTH BUILDING ELEVATION
Scale: 1/4" = 1'-0"

DESIGN DEVELOPMENT

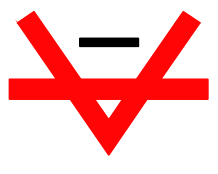 studio kremer architects	
3256 Ruckriegel Parkway, Louisville, KY 40299 TEL 502.499.1100 FAX 499.1101	
NELSON COUNTY SCHOOL DISTRICT 288 WILDCAT LANE BARDSTOWN, KENTUCKY 40004 TELEPHONE: 502.349.7000 FAX: 502.349.7004	
Addition and Renovation to NELSON COUNTY EARLY LEARNING CENTER 1200 Cardinal Drive Bardstown, Kentucky 40004	
BG# 15-215	
DATE: 7.14.15 DRAWN BY: CBR CHECKED BY: CBR REVISIONS:	
ska# 2015-25	
A2.0	

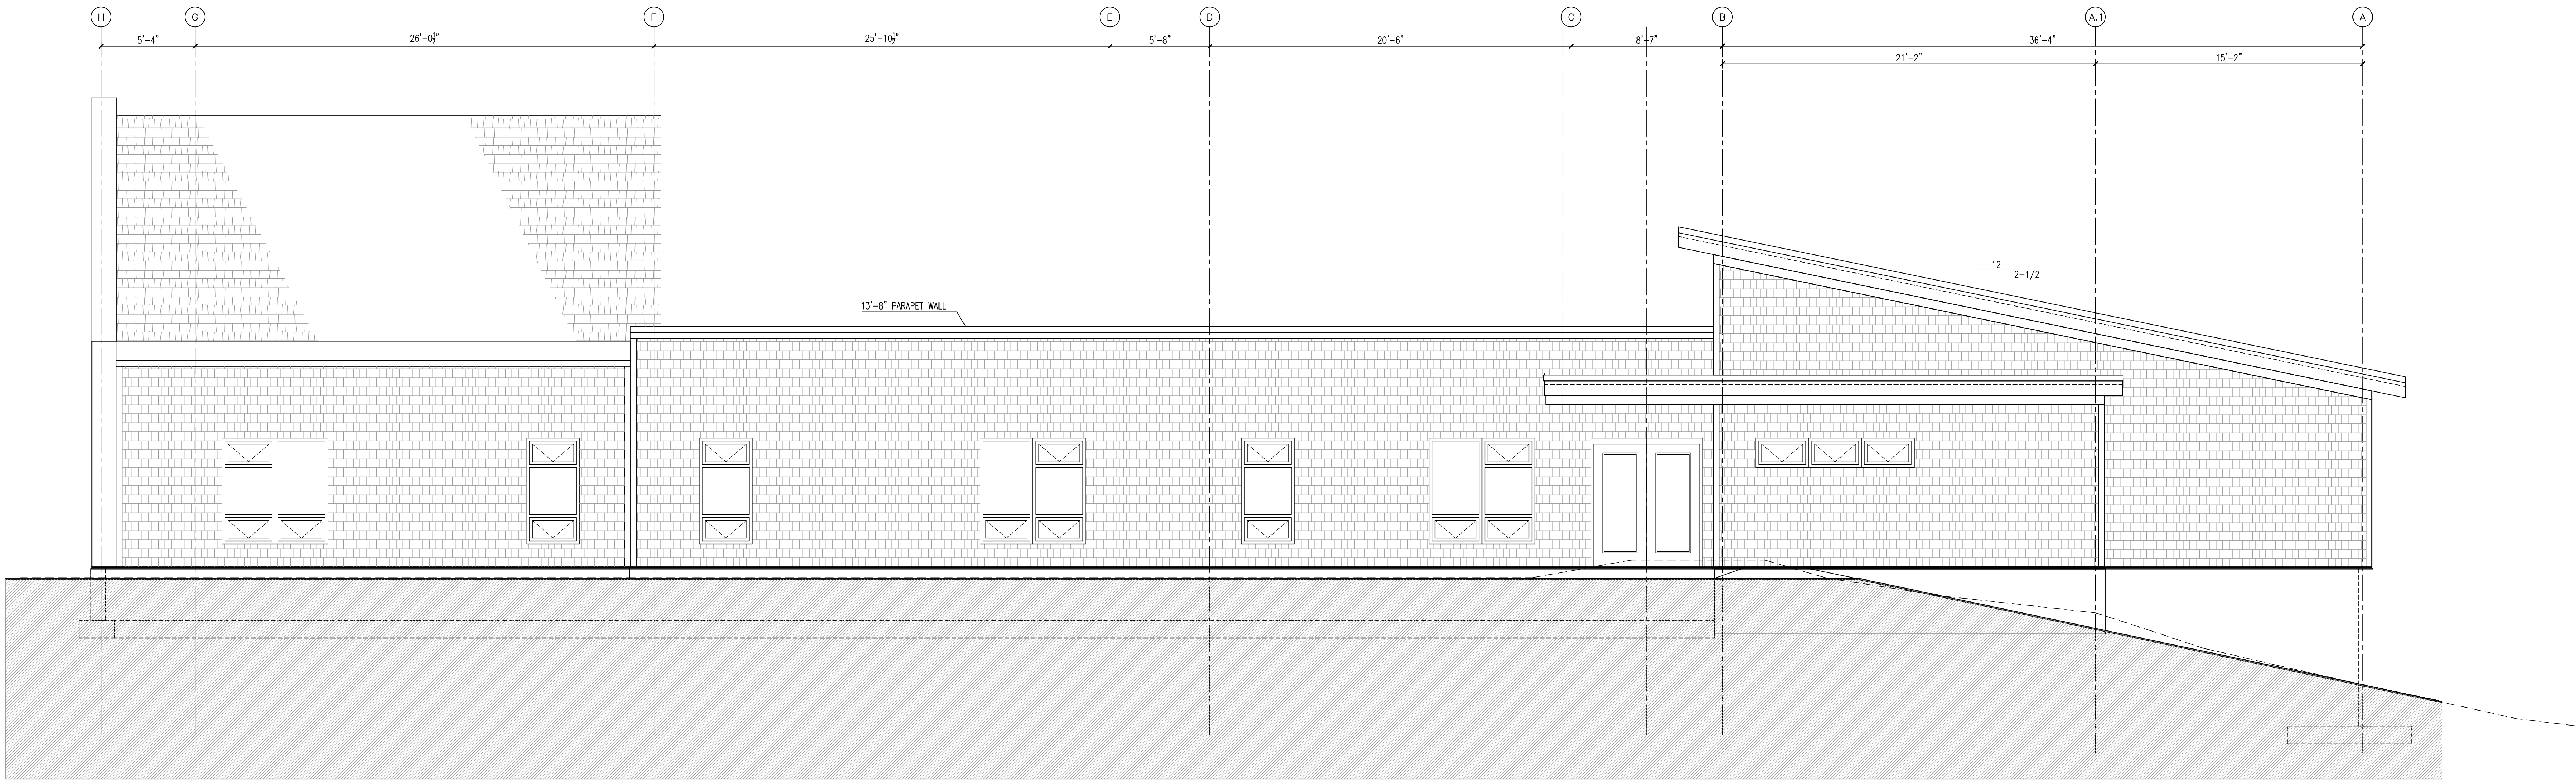



A
A2.1
SOUTH BUILDING ELEVATION
Scale: 1/4" = 1'-0"




B
A2.1
WEST BUILDING ELEVATION
Scale: 1/4" = 1'-0"

DESIGN DEVELOPMENT

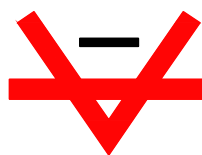 studio kremer architects	
3258 Ruckriegel Parkway, Louisville, KY 40299 TEL 502.499.1100 FAX 499.1101	
NELSON COUNTY SCHOOL DISTRICT 288 WILDCAT LANE BARDSTOWN, KENTUCKY 40004 TELEPHONE: 502.349.7000 FAX: 502.349.7004	
Addition and Renovation to NELSON COUNTY EARLY LEARNING CENTER 1200 Cardinal Drive Bardstown, Kentucky 40004	
BG# 15-215	
DATE: 7.14.15 DRAWN BY: CBR CHECKED BY: CBR REVISIONS:	
ska# 2015-25	
A2.1	

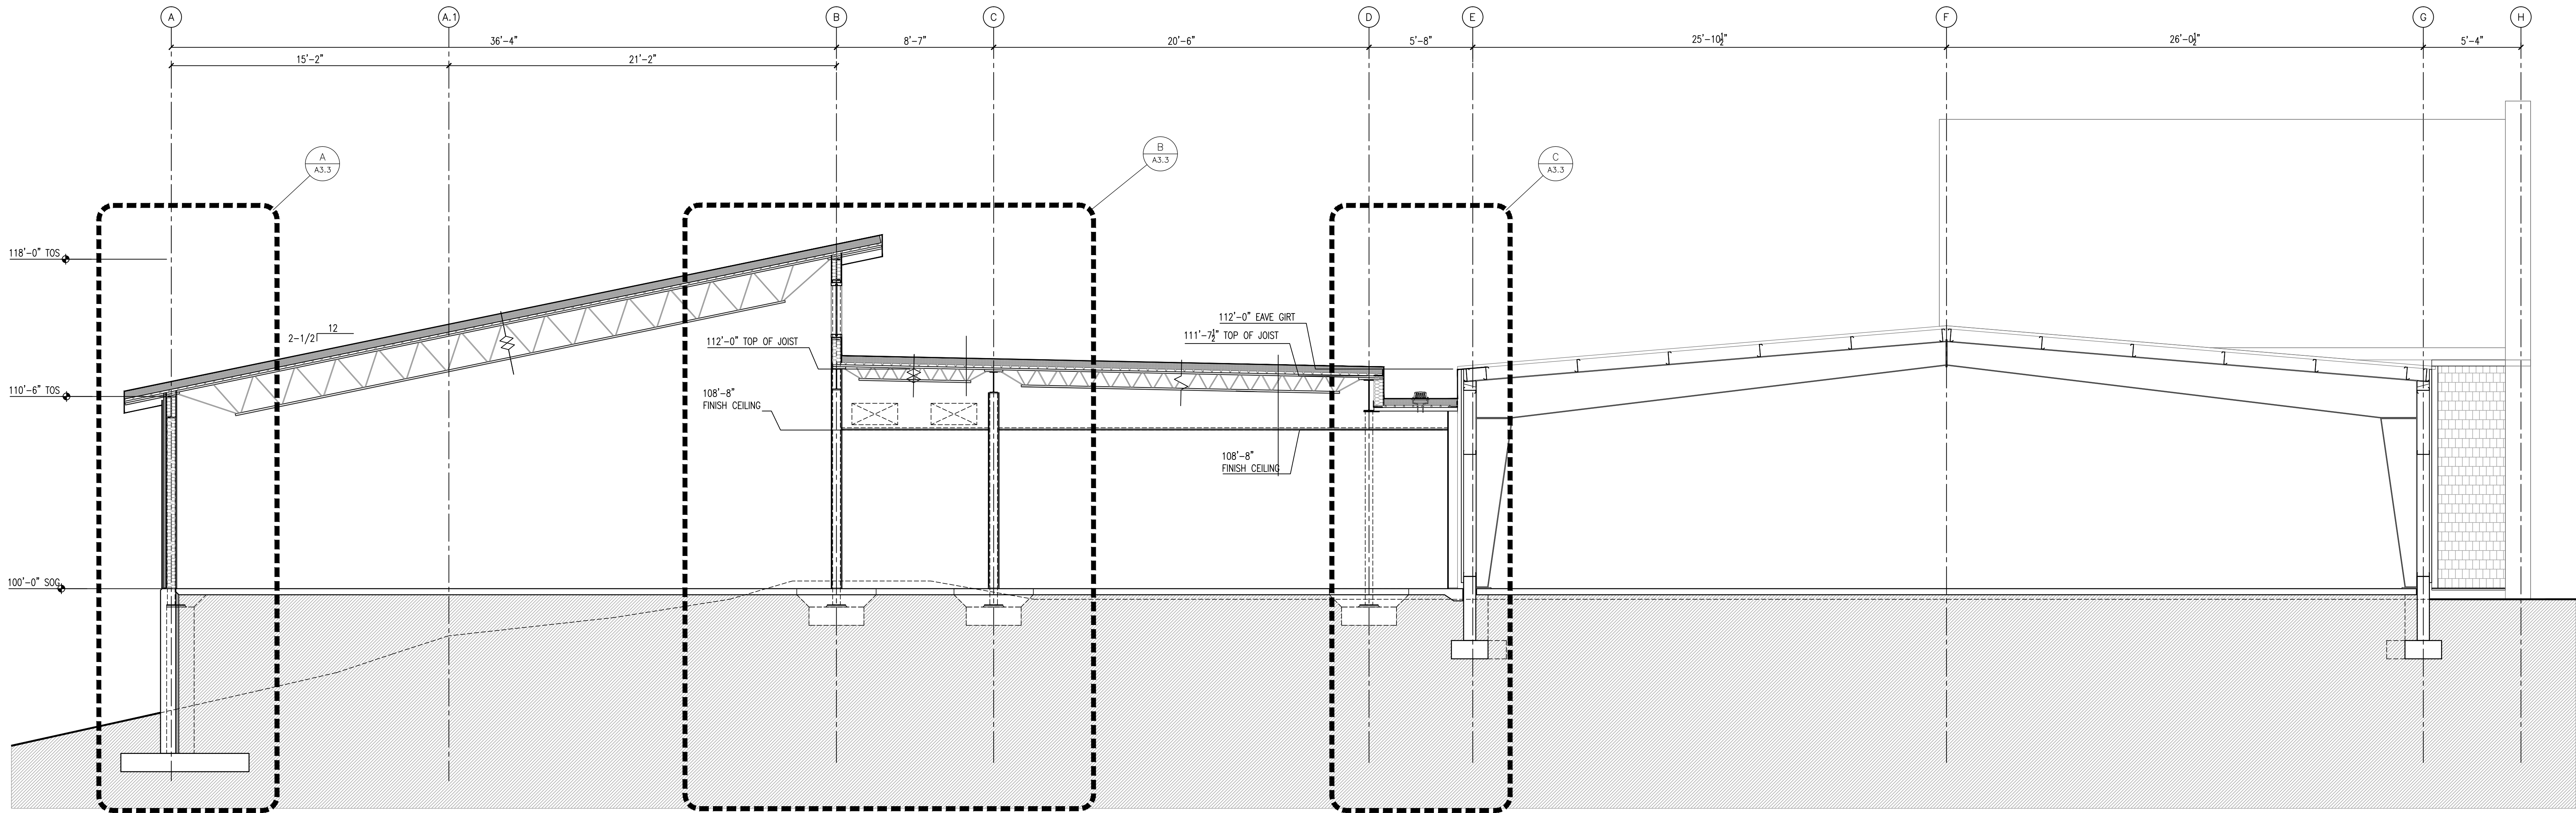


AA
A3.0
BUILDING SECTION
Scale: 1/4" = 1'-0"

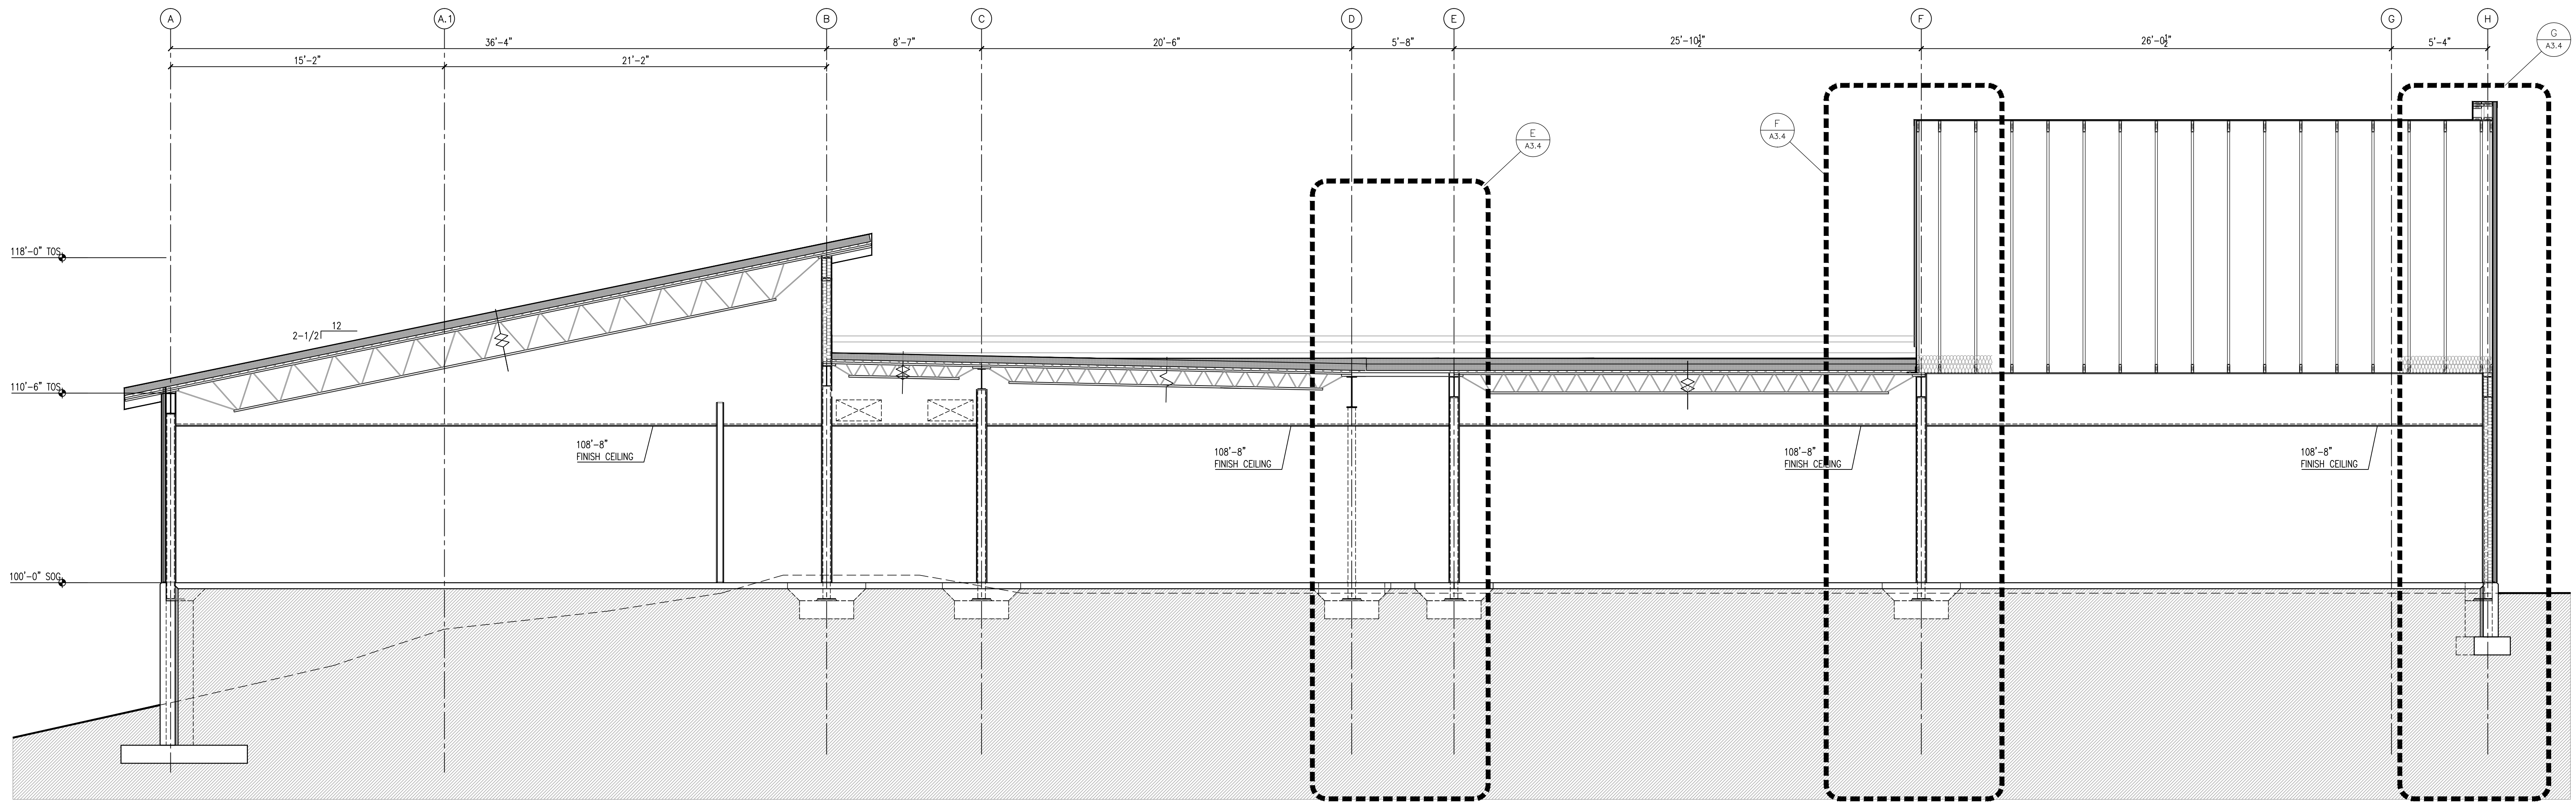

BB
A3.0
BUILDING SECTION
Scale: 1/4" = 1'-0"

DESIGN DEVELOPMENT

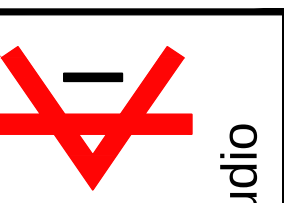

studio **kremer** architects
3258 Ruckriegel Parkway, Louisville, KY 40299
TEL 502.499.1100 FAX 499.1101


NELSON COUNTY SCHOOL DISTRICT
288 WILDCAT LANE
BARDSTOWN, KENTUCKY 40004
TELEPHONE: 502.349.7000
FAX: 502.349.7004

Addition and Renovation to
NELSON COUNTY EARLY LEARNING CENTER
1200 Cardinal Drive
Bardstown, Kentucky 40004


BG# 15-215
DATE: 7.14.15
DRAWN BY: CBR
CHECKED BY: SW
REVISIONS:

ska# 2015-25


A3.0

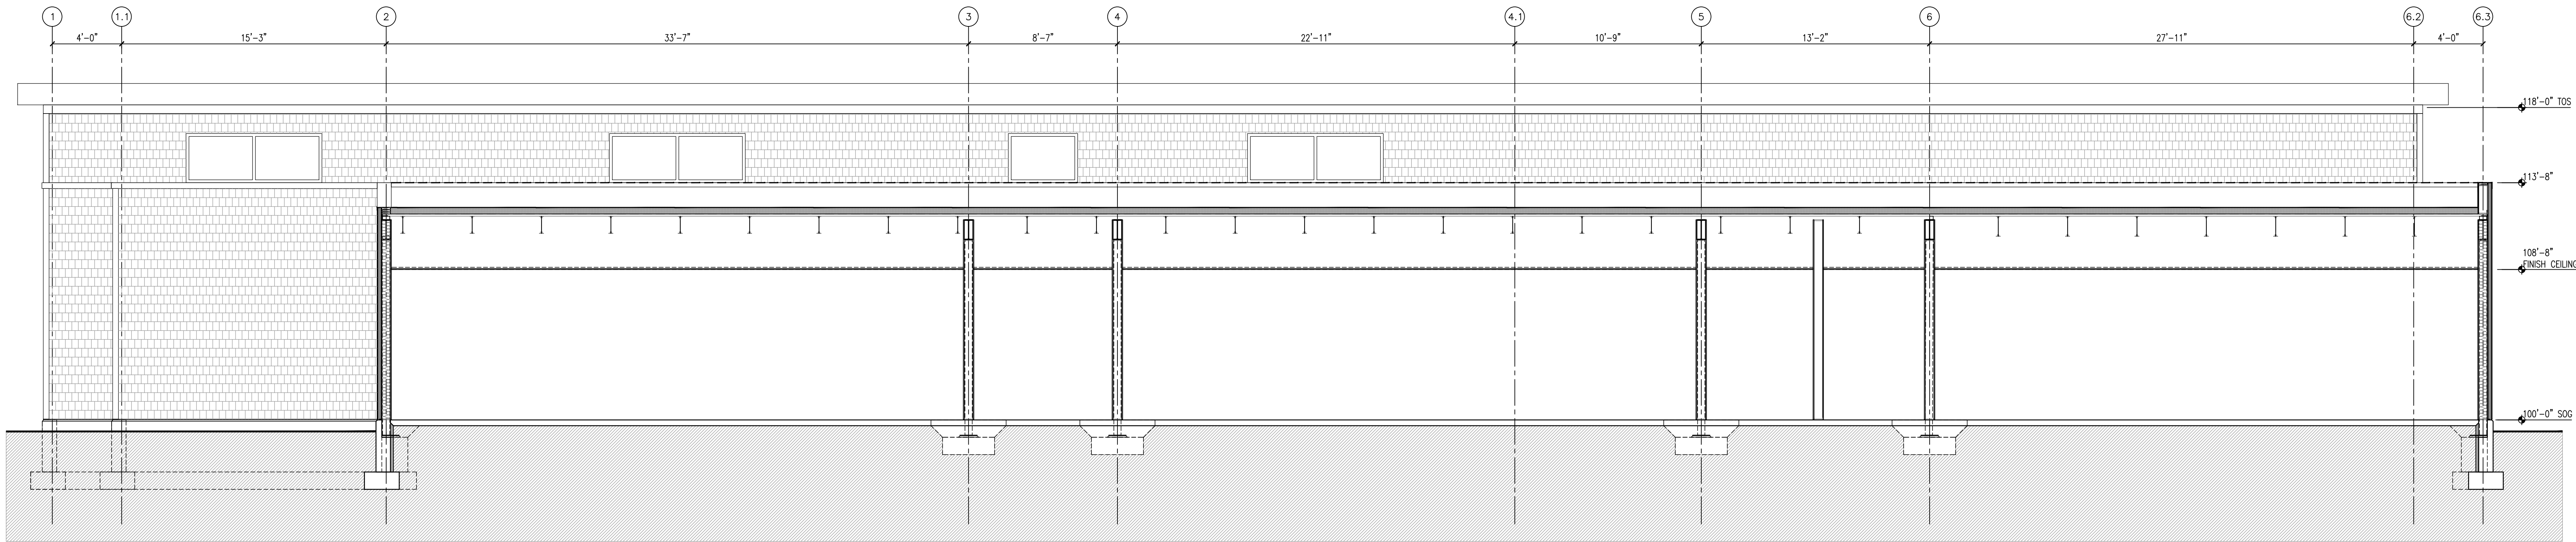

EE BUILDING SECTION
A3.1
Scale: 1/4" = 1'-0"

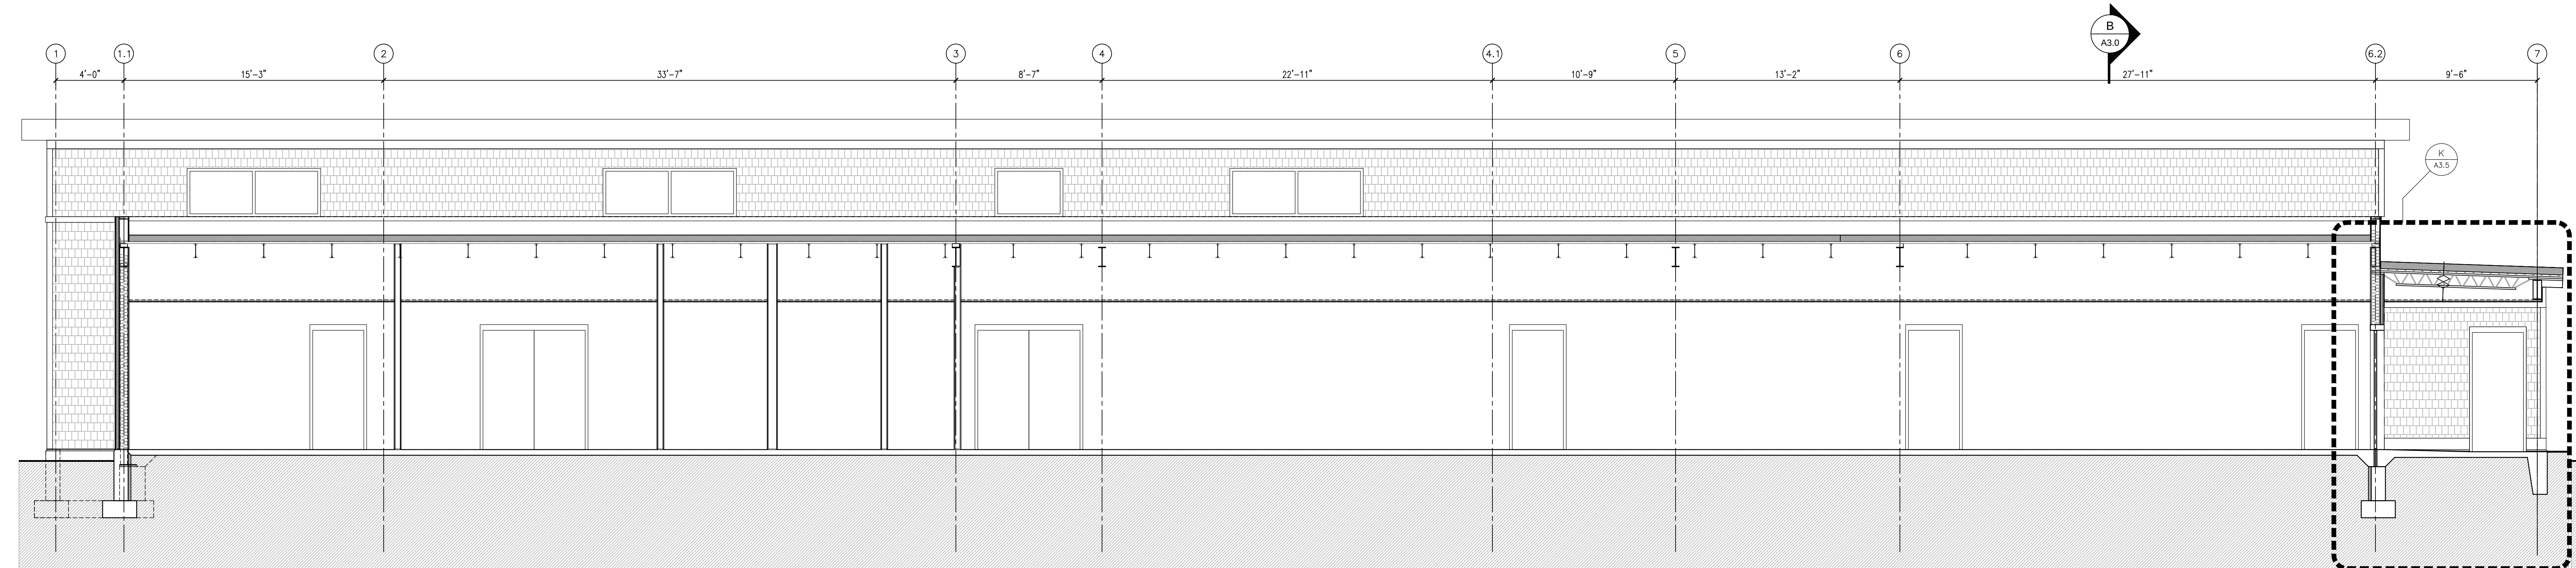


FF BUILDING SECTION
A3.1
Scale: 1/4" = 1'-0"

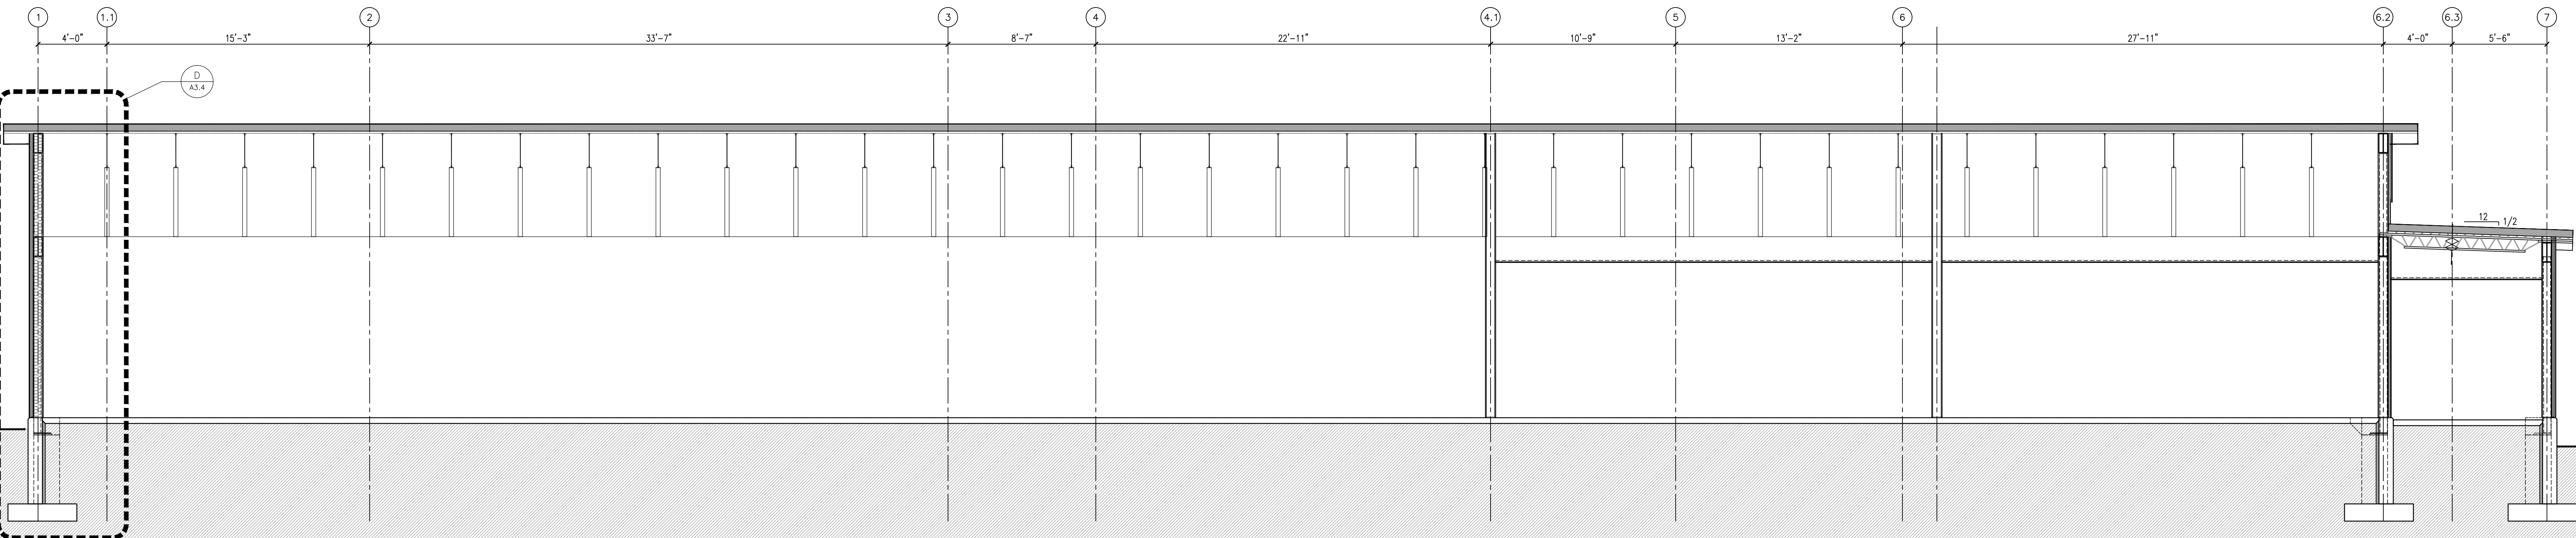

GG BUILDING SECTION
A3.1
Scale: 1/4" = 1'-0"

DESIGN DEVELOPMENT

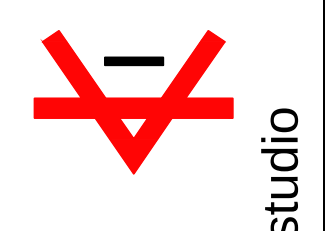

studio kramer architects

3256 Ruckriegel Parkway, Louisville, KY 40299
TEL 502.499.1100 FAX 499.1101


NELSON COUNTY SCHOOL DISTRICT
288 WILDCAT LANE
BARDSTOWN, KENTUCKY 40004
TELEPHONE: 502.349.7000
FAX: 502.349.7004

Addition and Renovation to
NELSON COUNTY EARLY LEARNING CENTER
1200 Cardinal Drive
Bardstown, Kentucky 40004


BG# 15-215
DATE: 7.14.15
DRAWN BY: CBR
CHECKED BY: SW
REVISIONS:

ska# 2015-25


A3.1

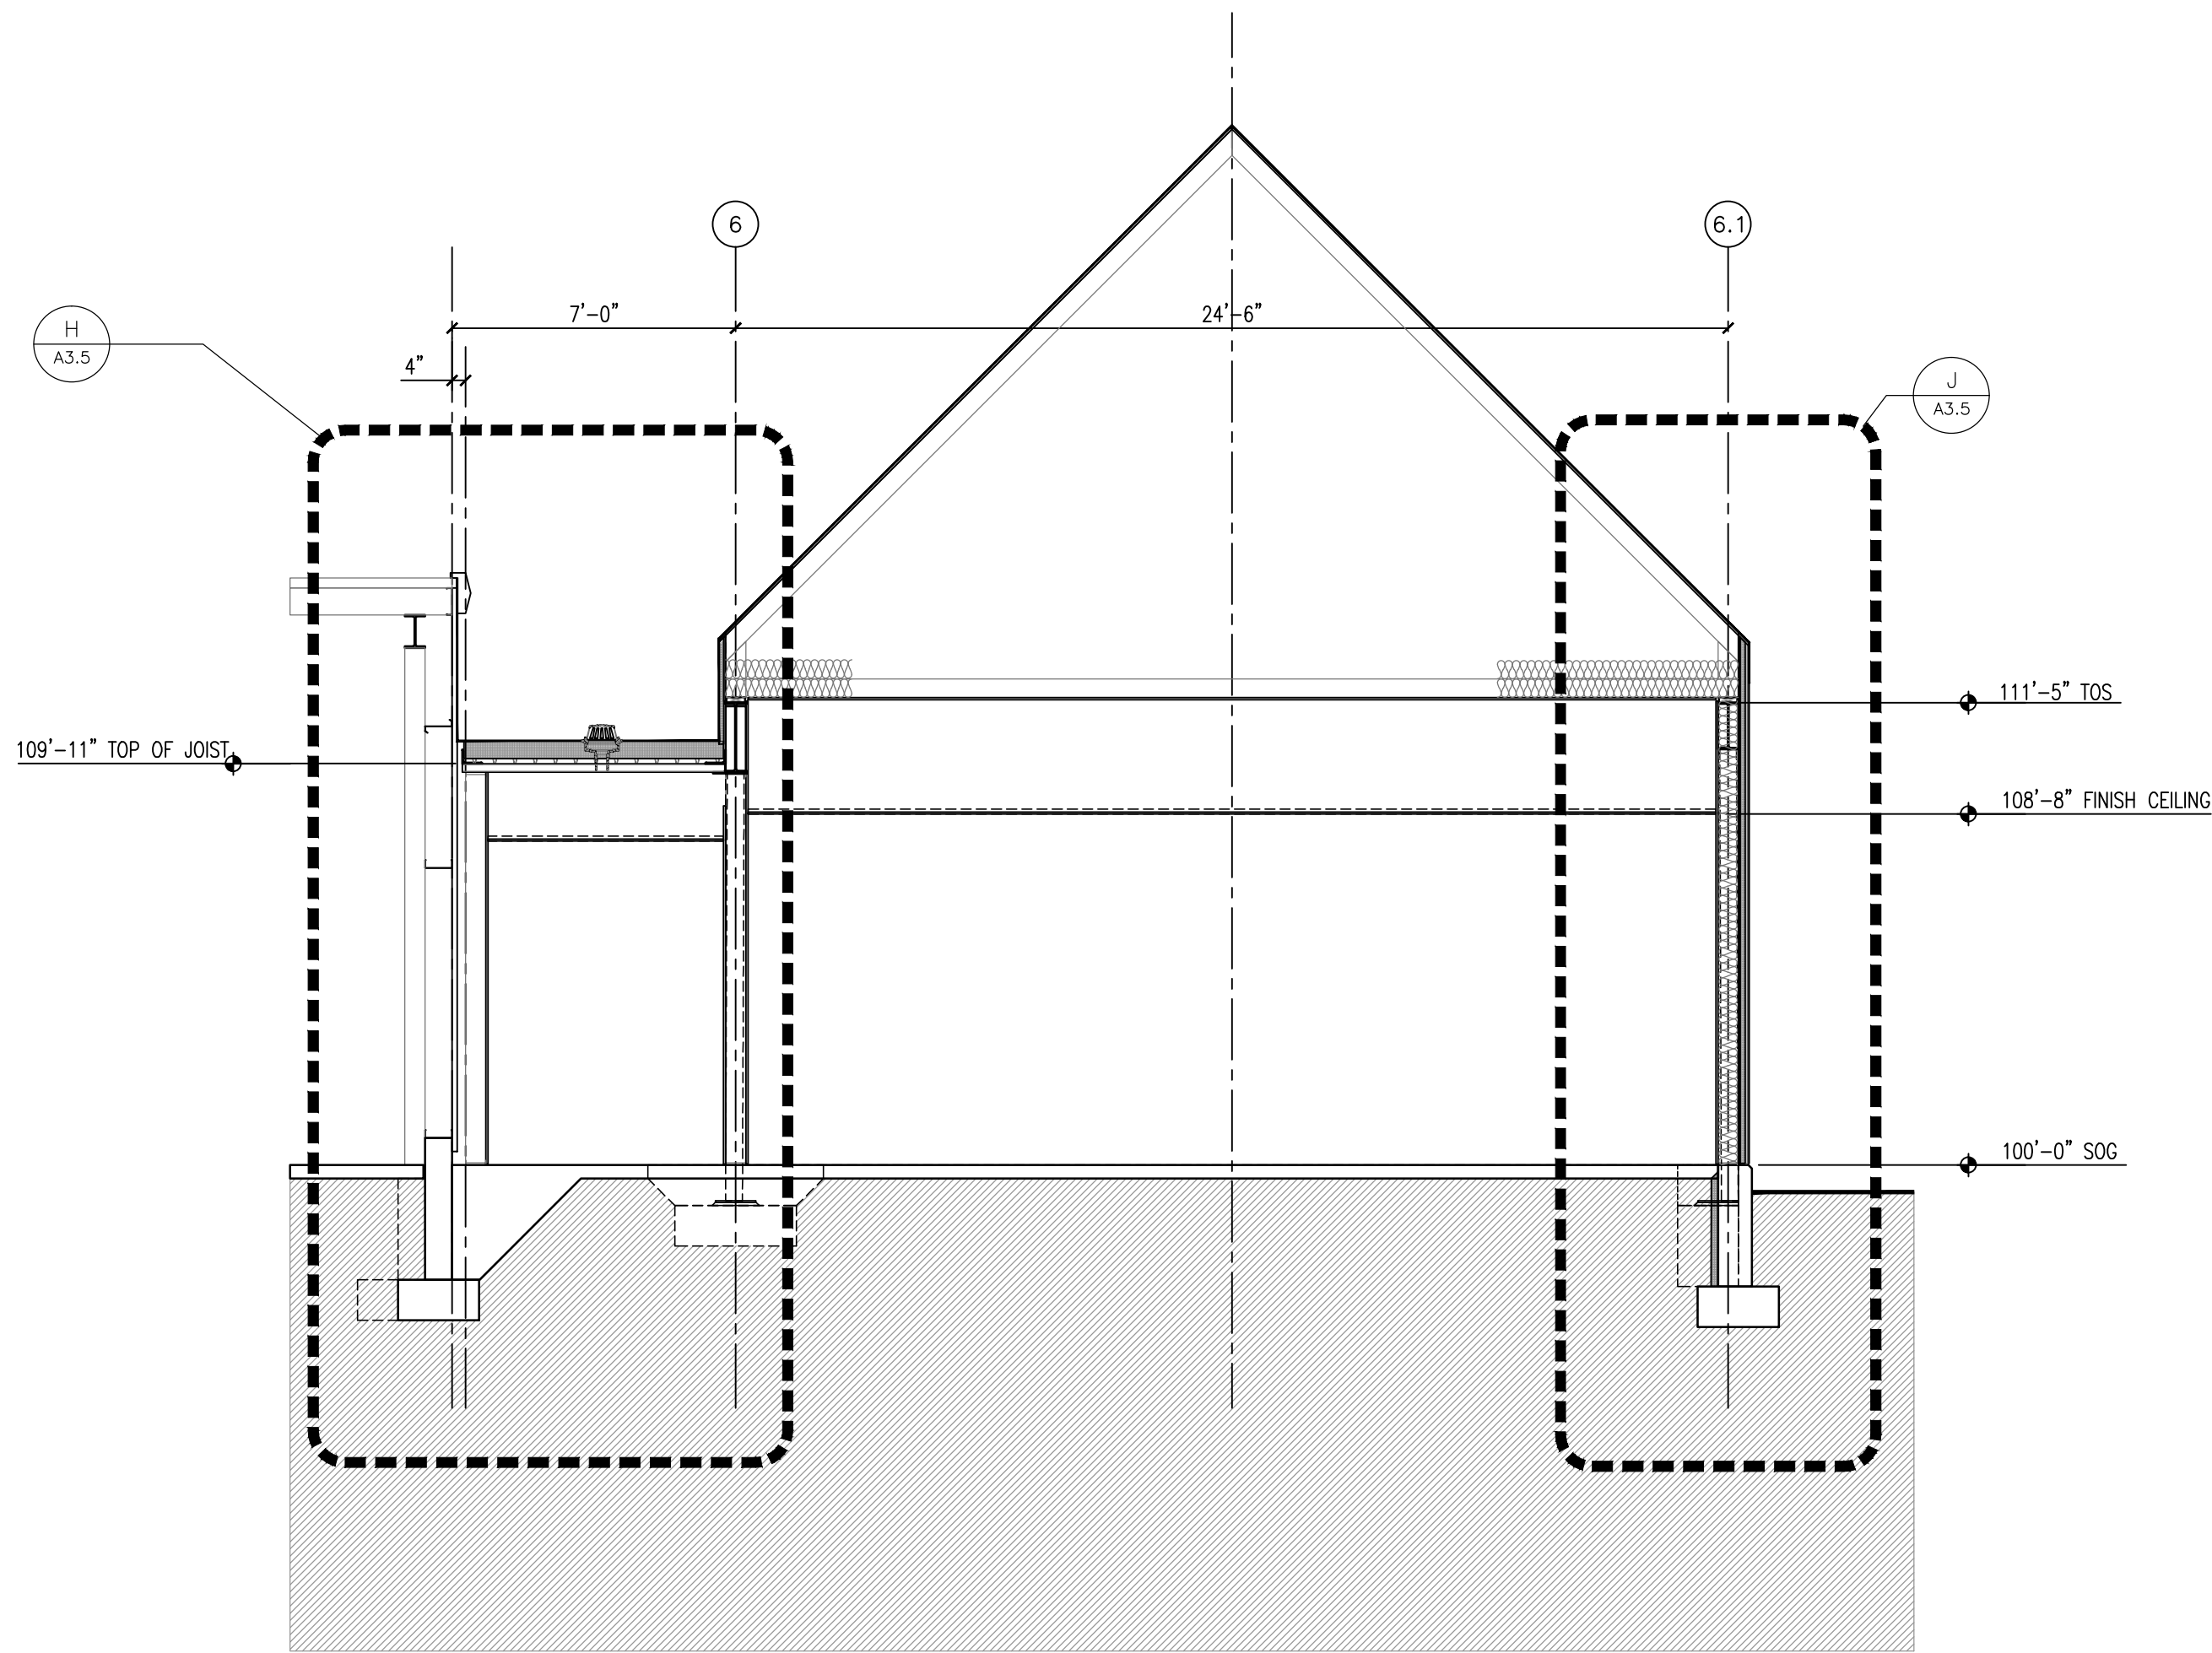


CC A3.2 BUILDING SECTION
Scale: 1/4" = 1'-0"

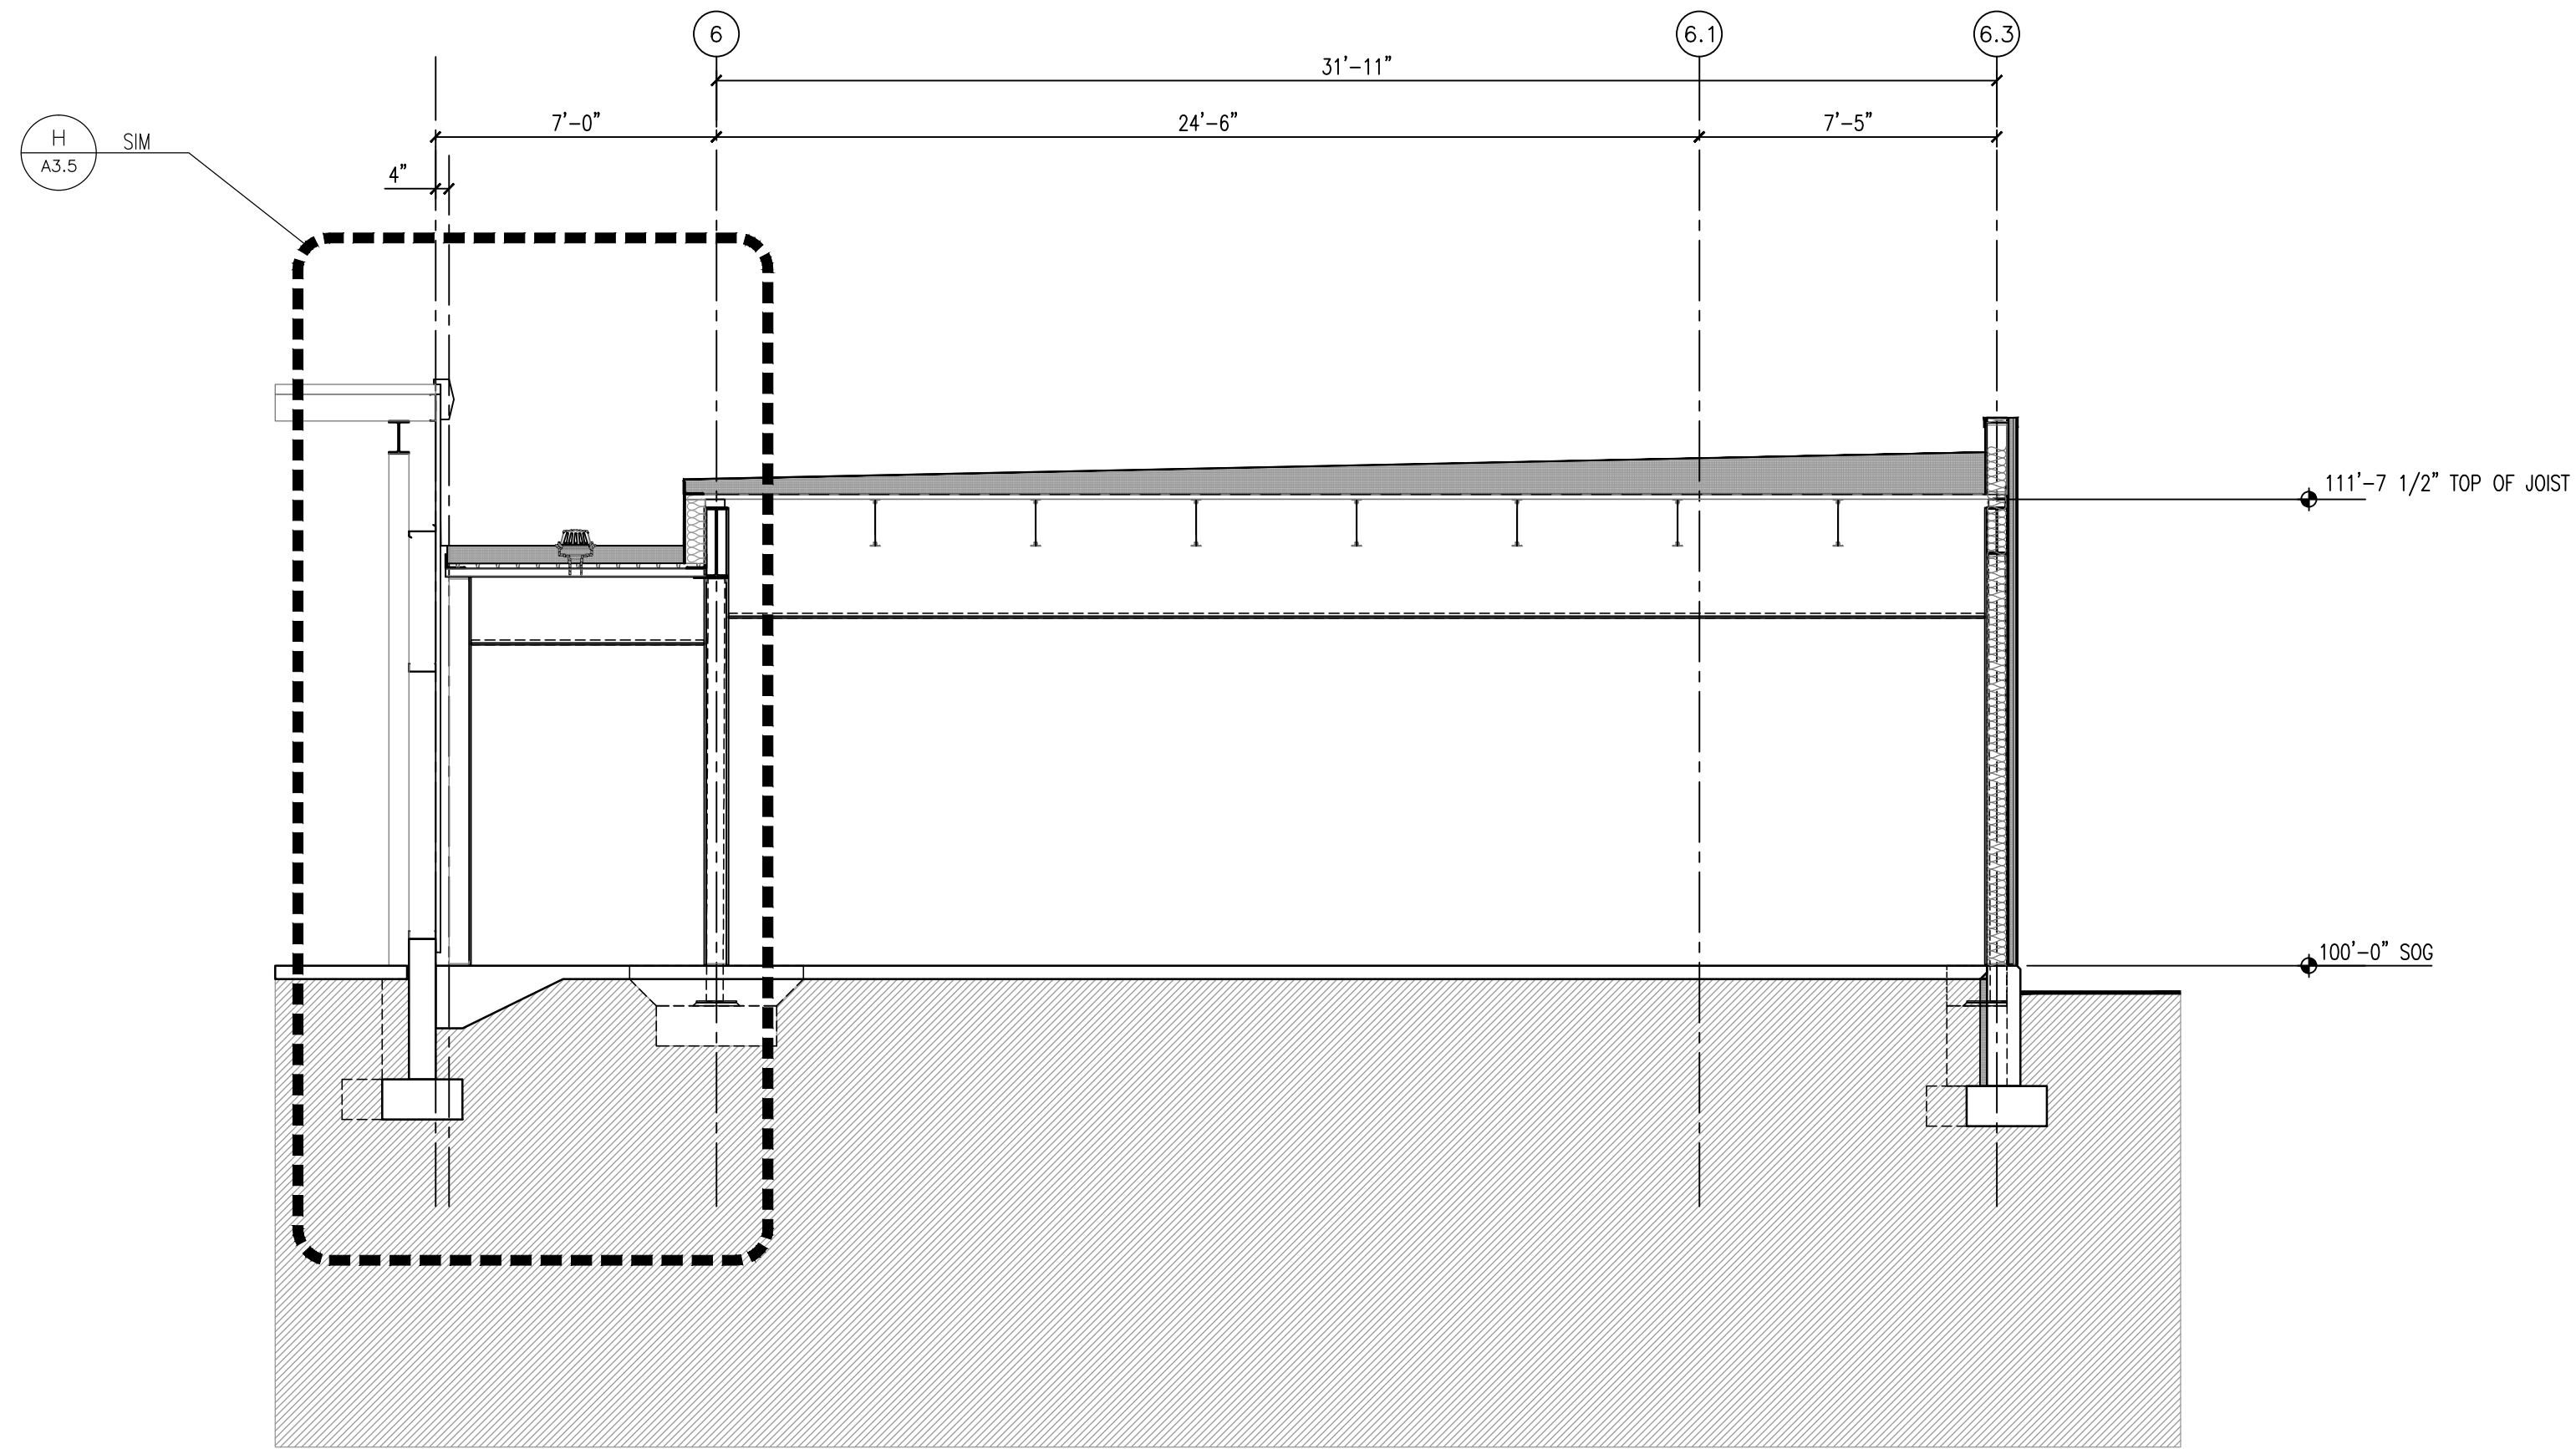


DD A3.2 BUILDING SECTION
Scale: 1/4" = 1'-0"

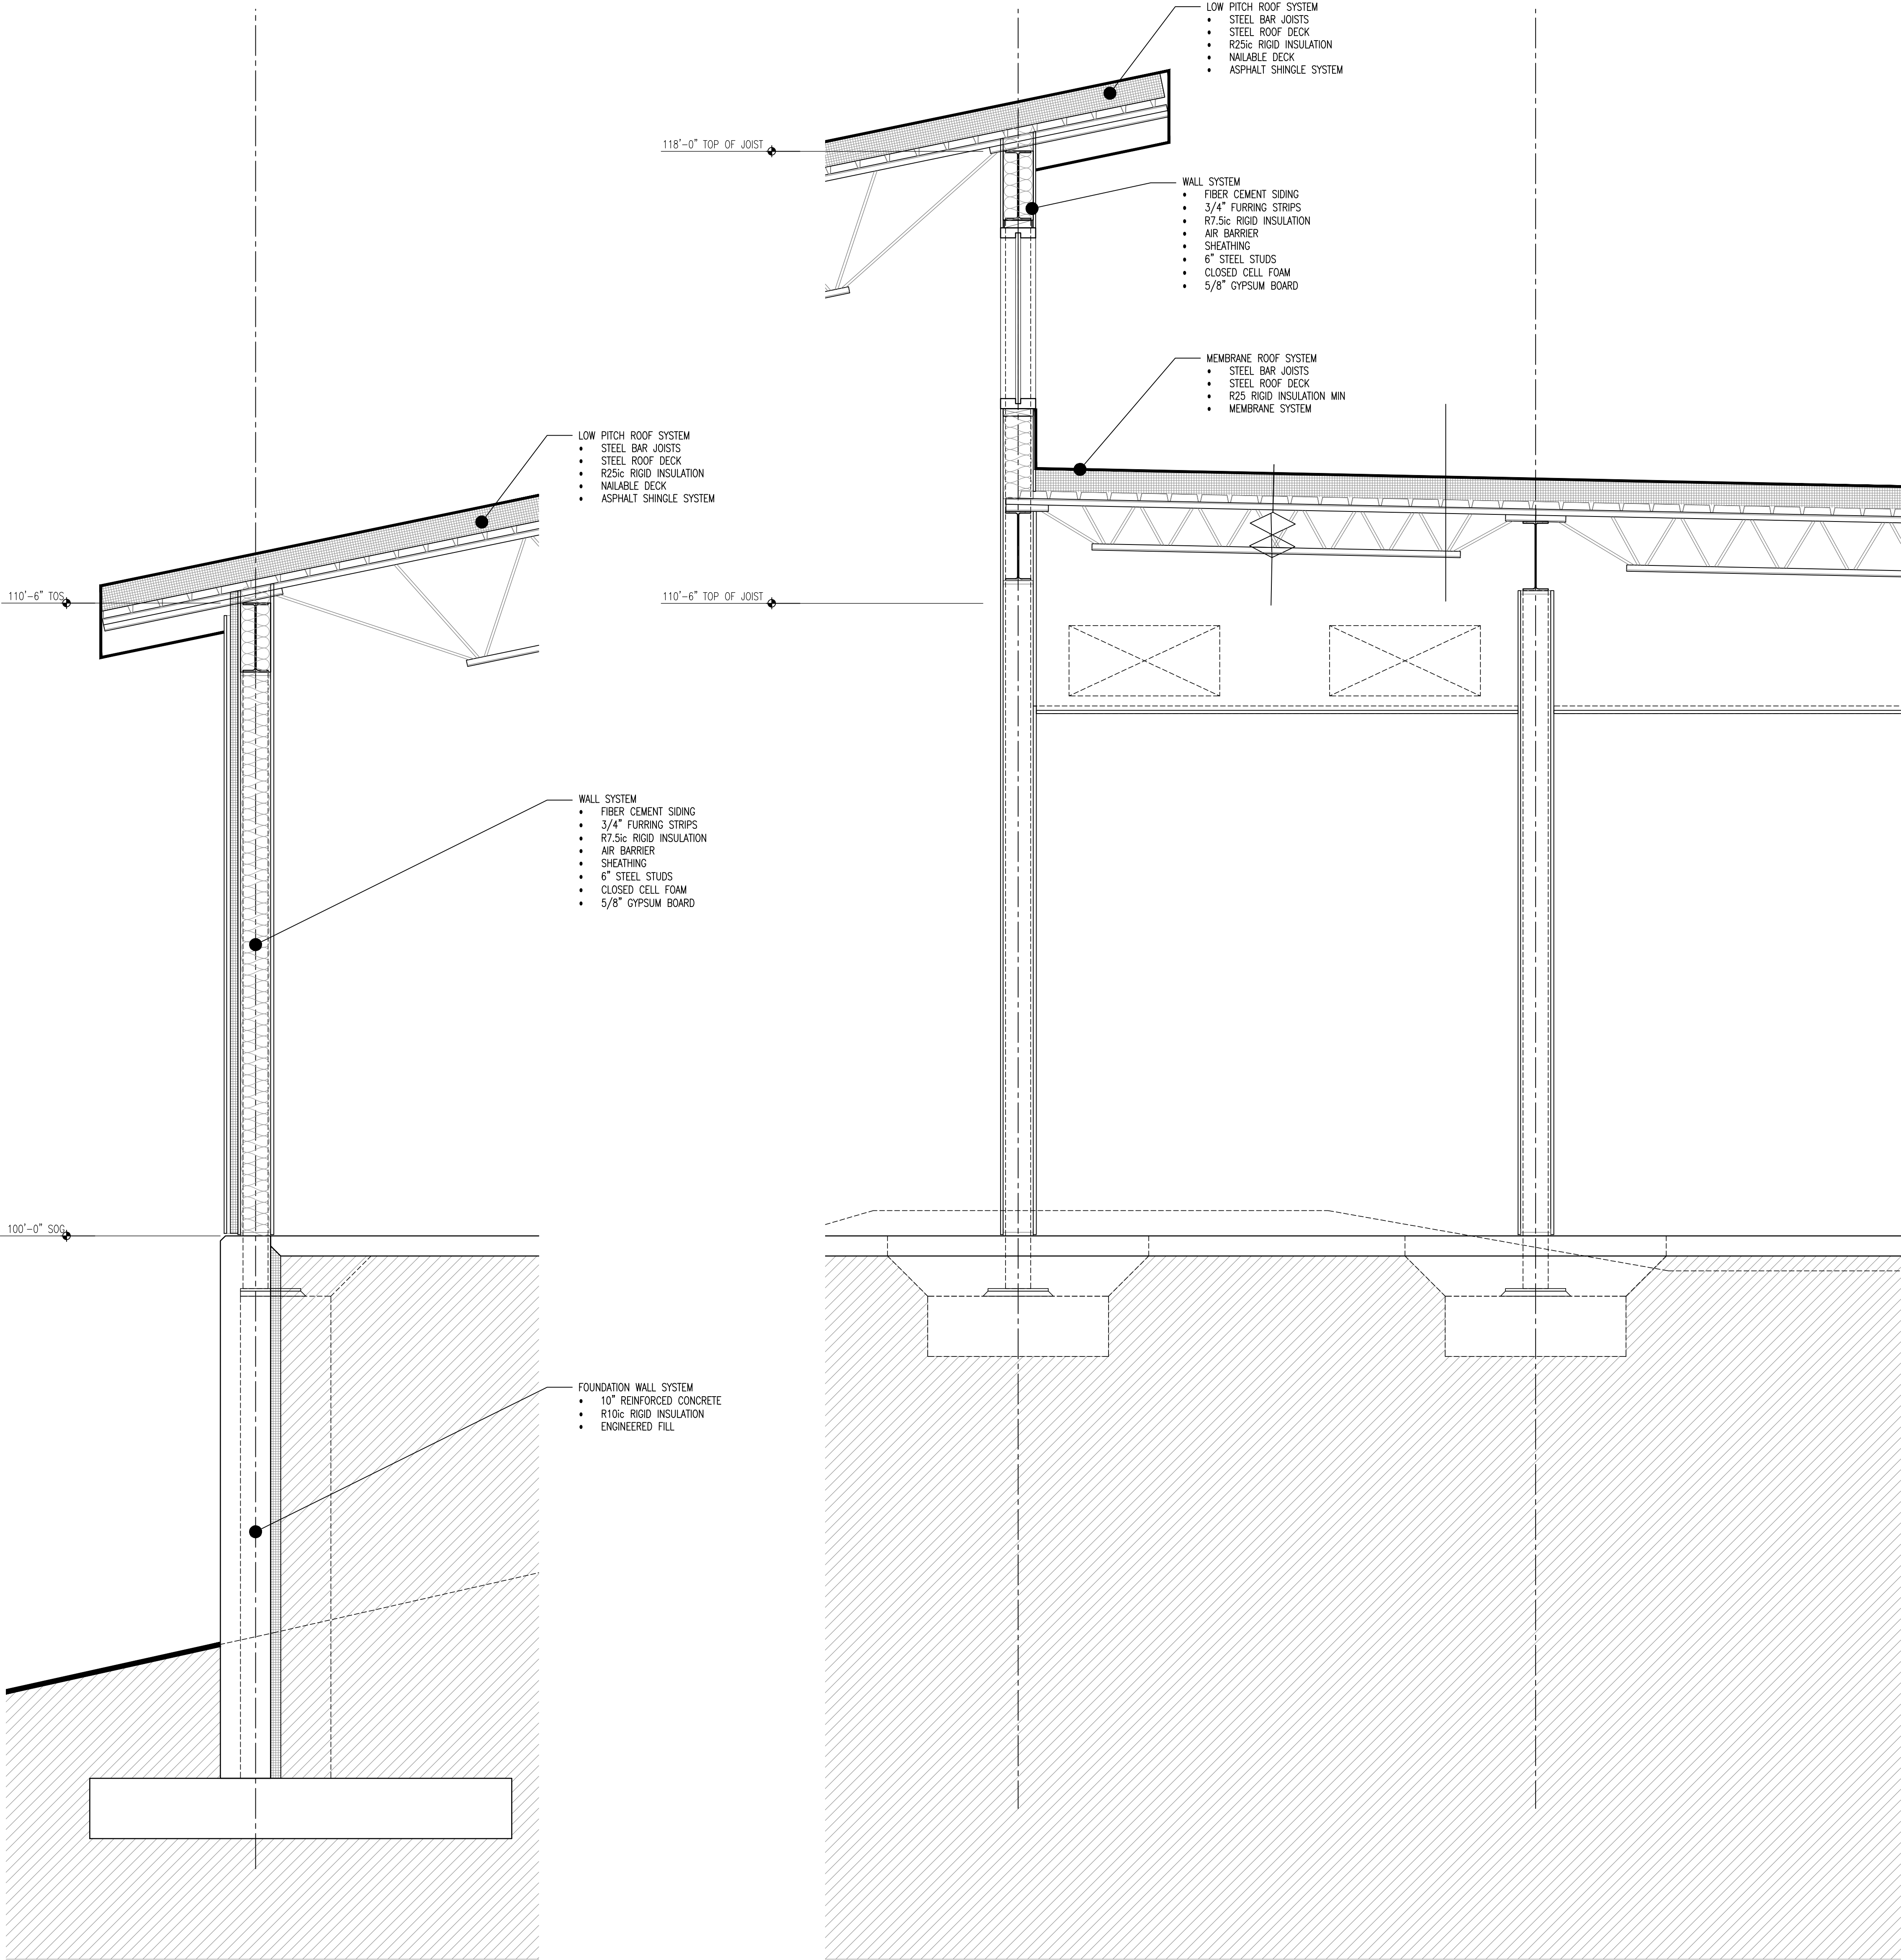

A
A3.3
WALL SECTION
Scale: 3/4" = 1'-0"

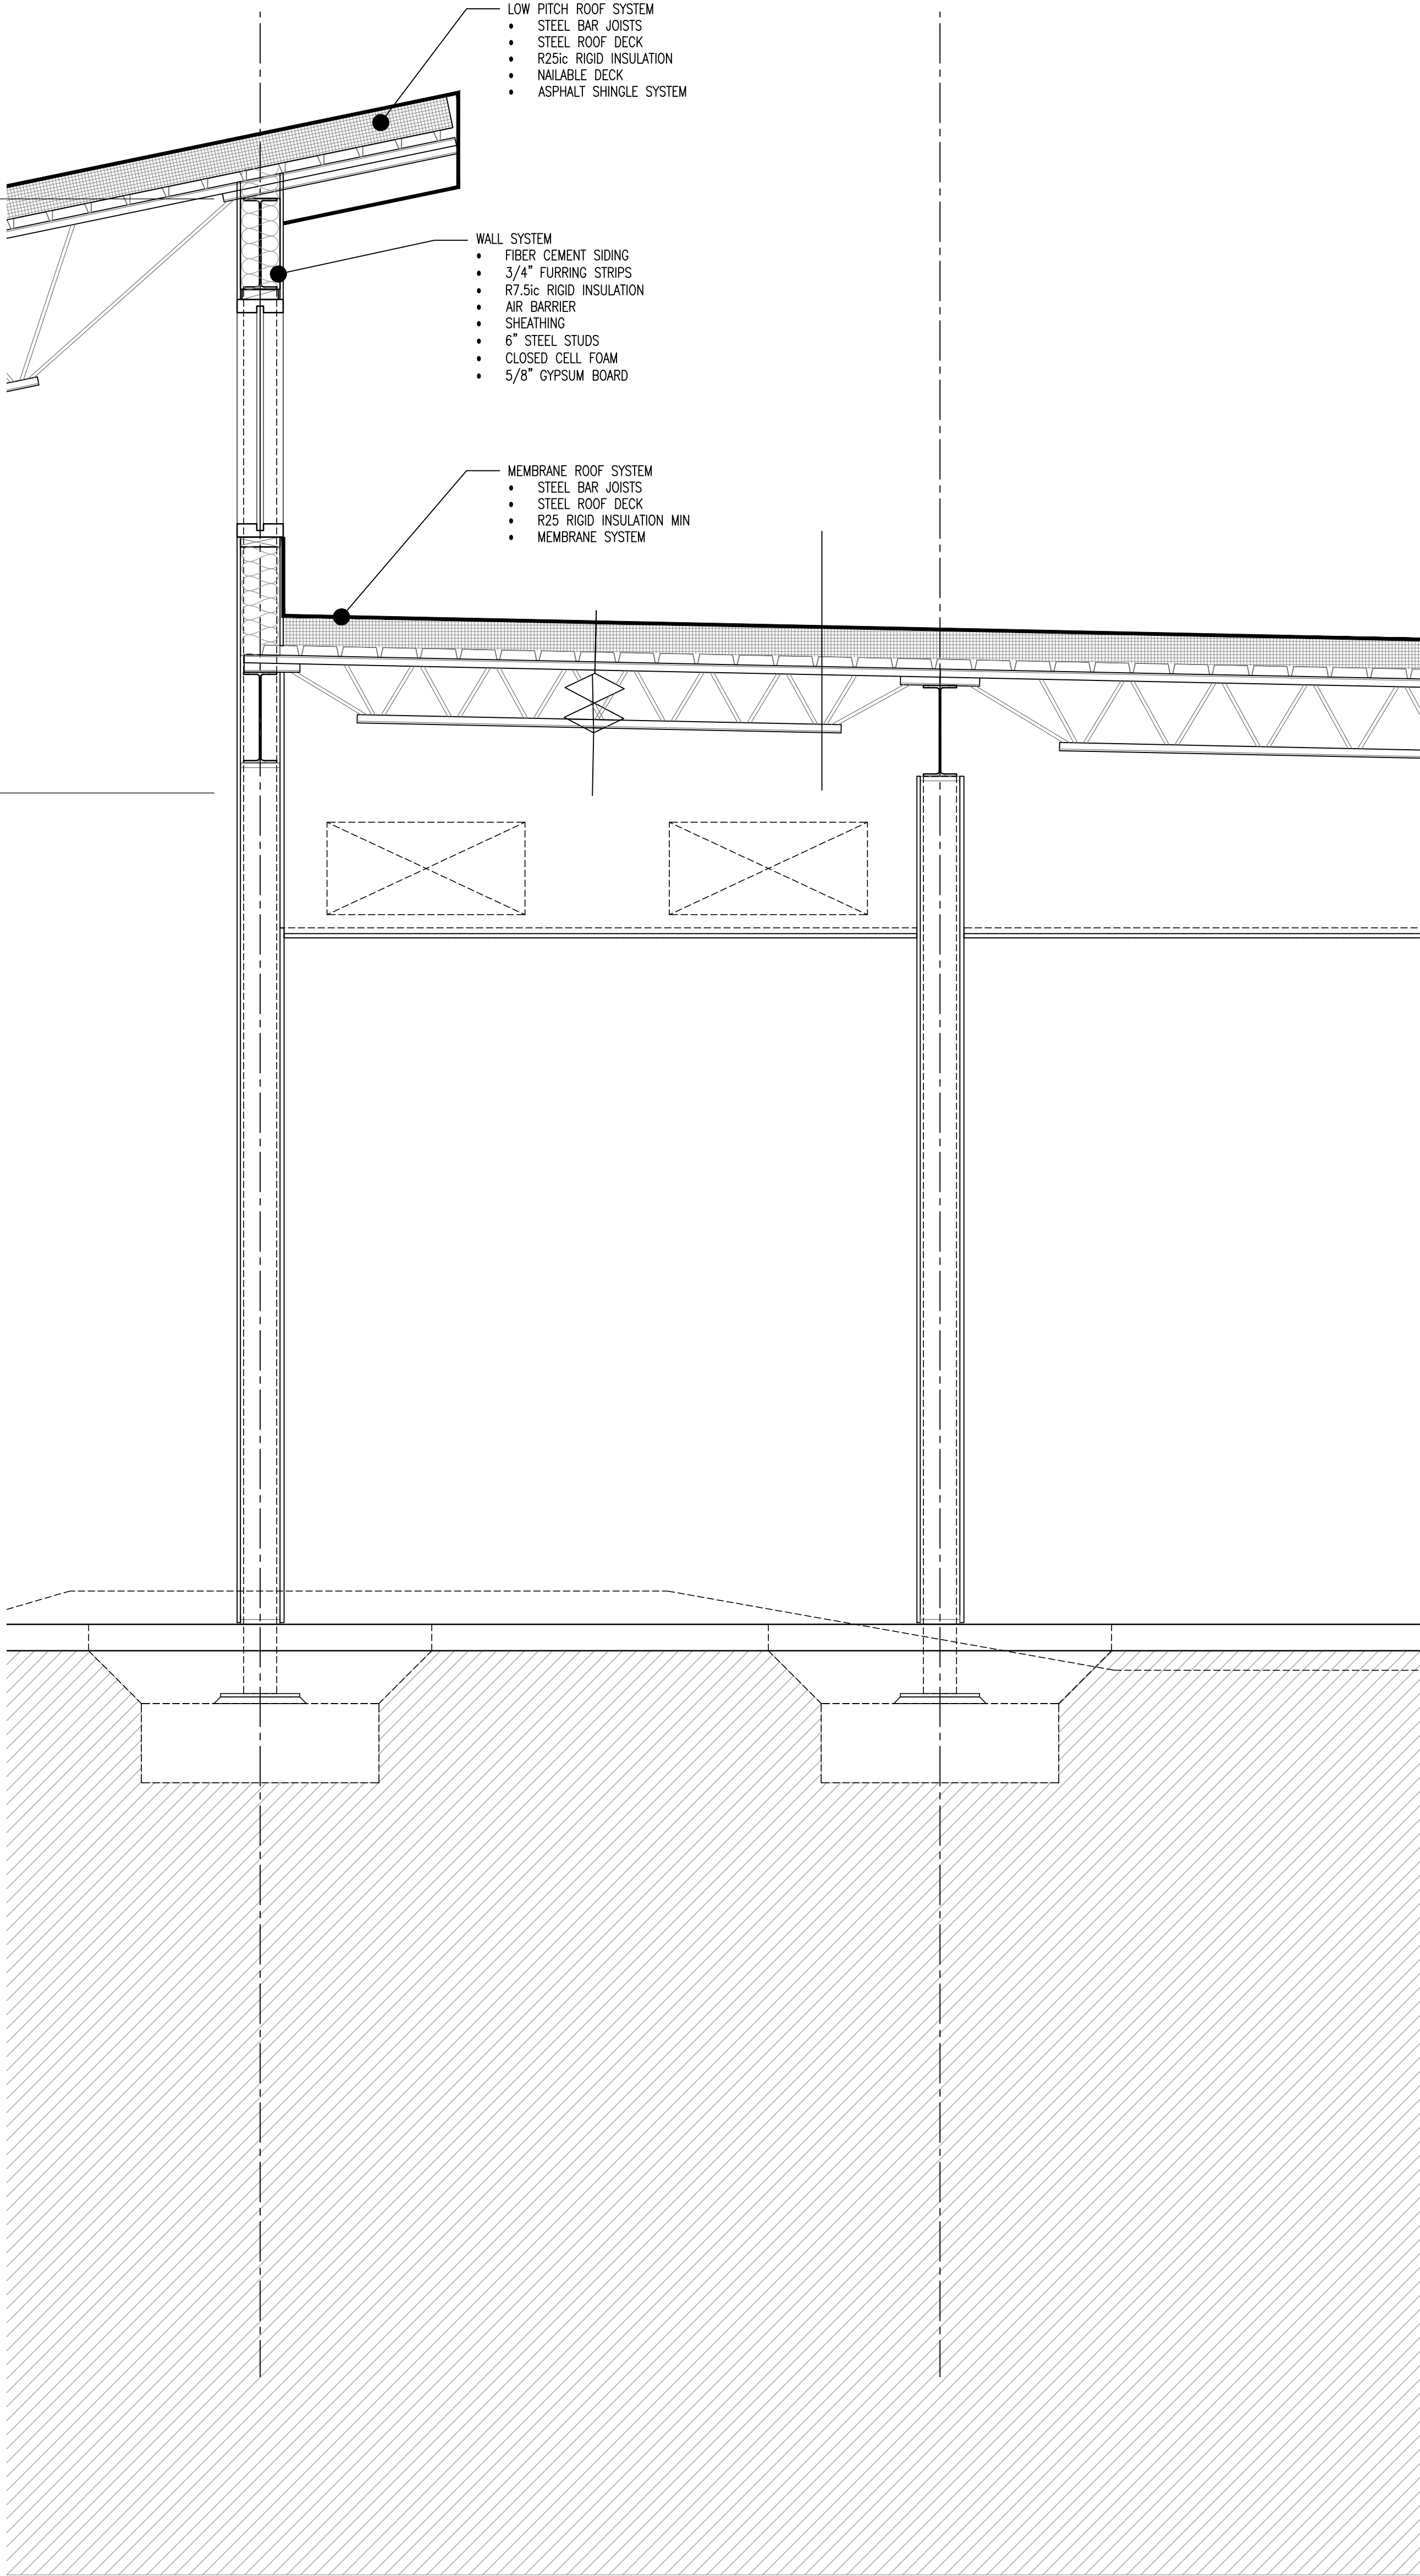



B
A3.3
WALL SECTION
Scale: 3/4" = 1'-0"

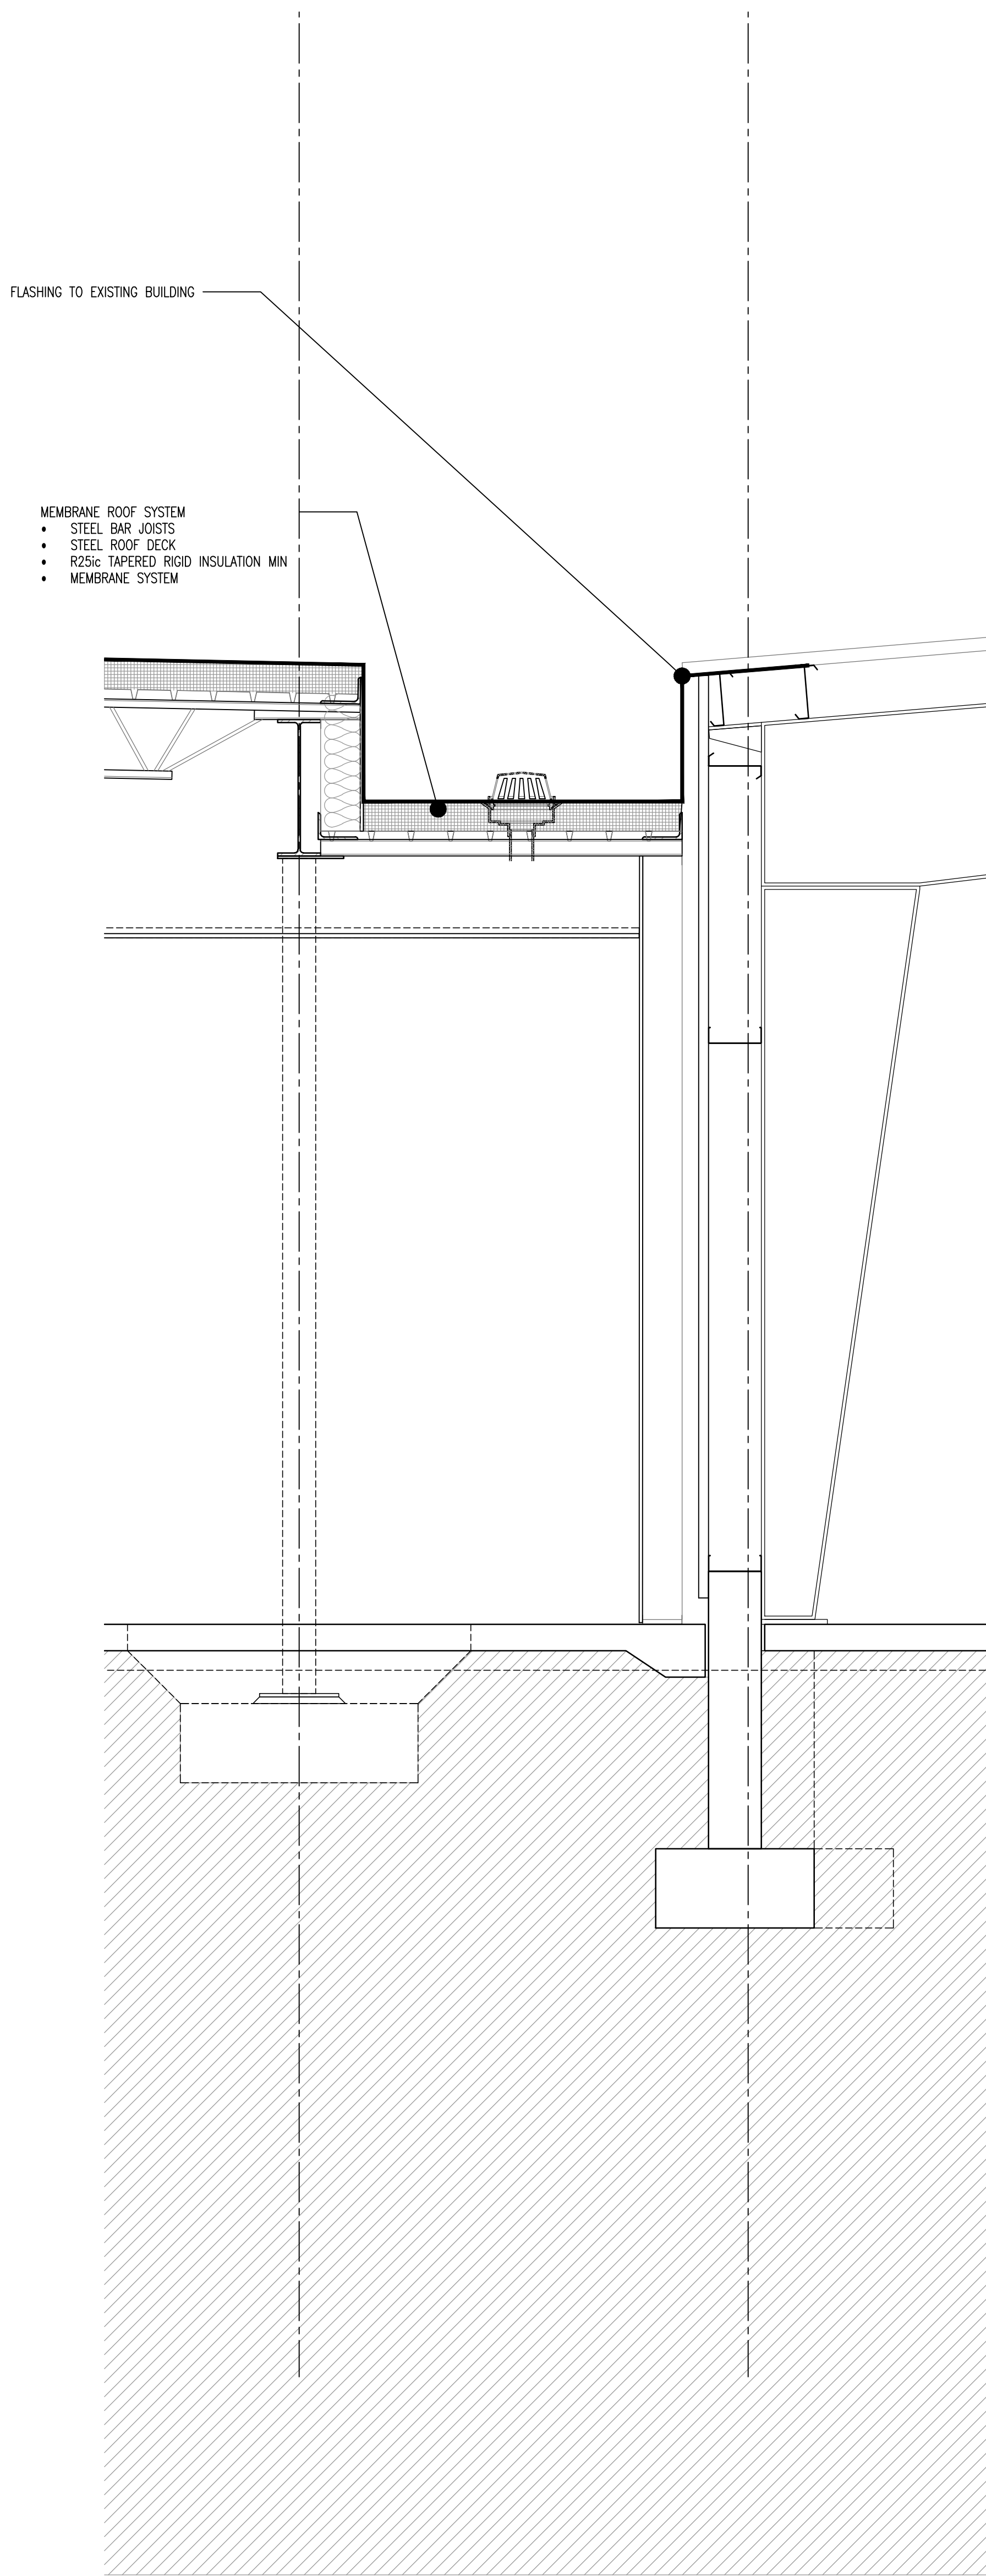


C
A3.3
WALL SECTION
Scale: 3/4" = 1'-0"

DESIGN DEVELOPMENT

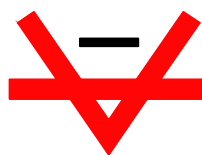
 studio	
studio kremer architects 3258 Ruckriegel Parkway, Louisville, KY 40299 TEL 502.499.1100 FAX 499.1101	
NELSON COUNTY SCHOOL DISTRICT 288 WILDCAT LANE BARDSTOWN, KENTUCKY 40004 TELEPHONE: 502.349.7000 FAX: 502.349.7004	
Addition and Renovation to NELSON COUNTY EARLY LEARNING CENTER 1200 Cardinal Drive Bardstown, Kentucky 40004	
BG# 15-215 DATE: 7.14.15 DRAWN BY: CBR CHECKED BY: SW REVISIONS:	
ska# 2015-25	
A3.3	

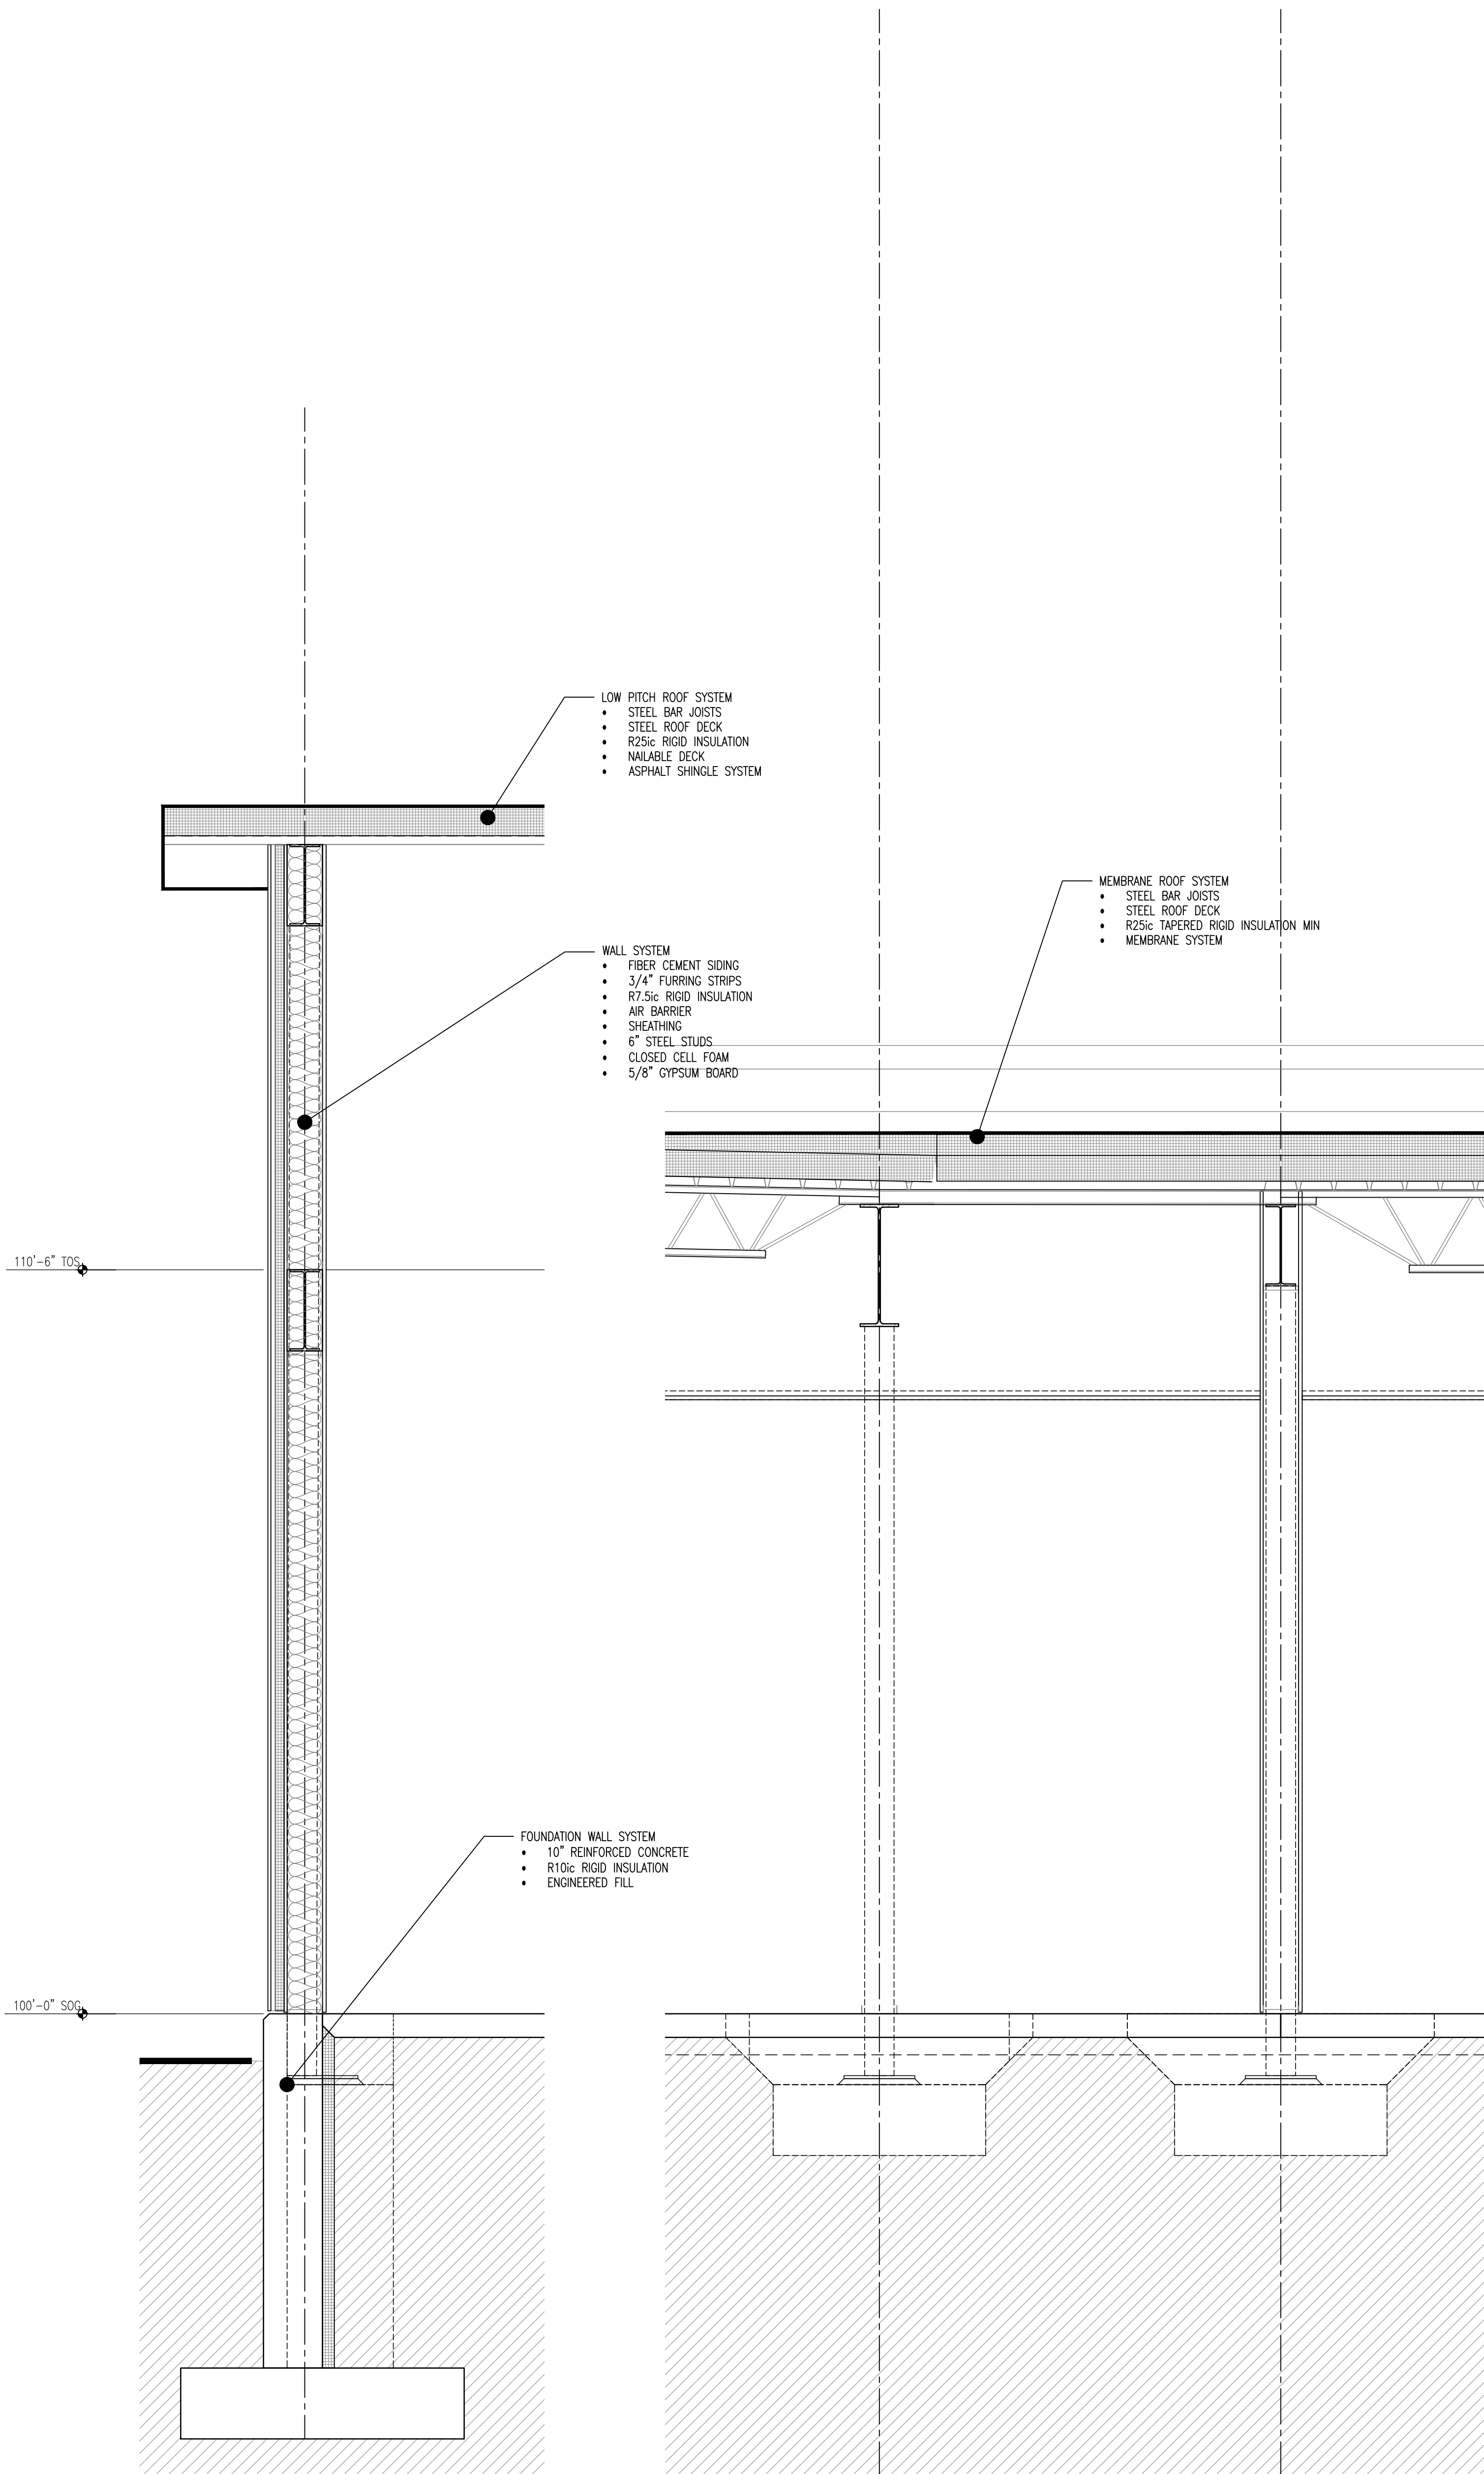


D
A3.4
WALL SECTION
Scale: 3/4" = 1'-0"

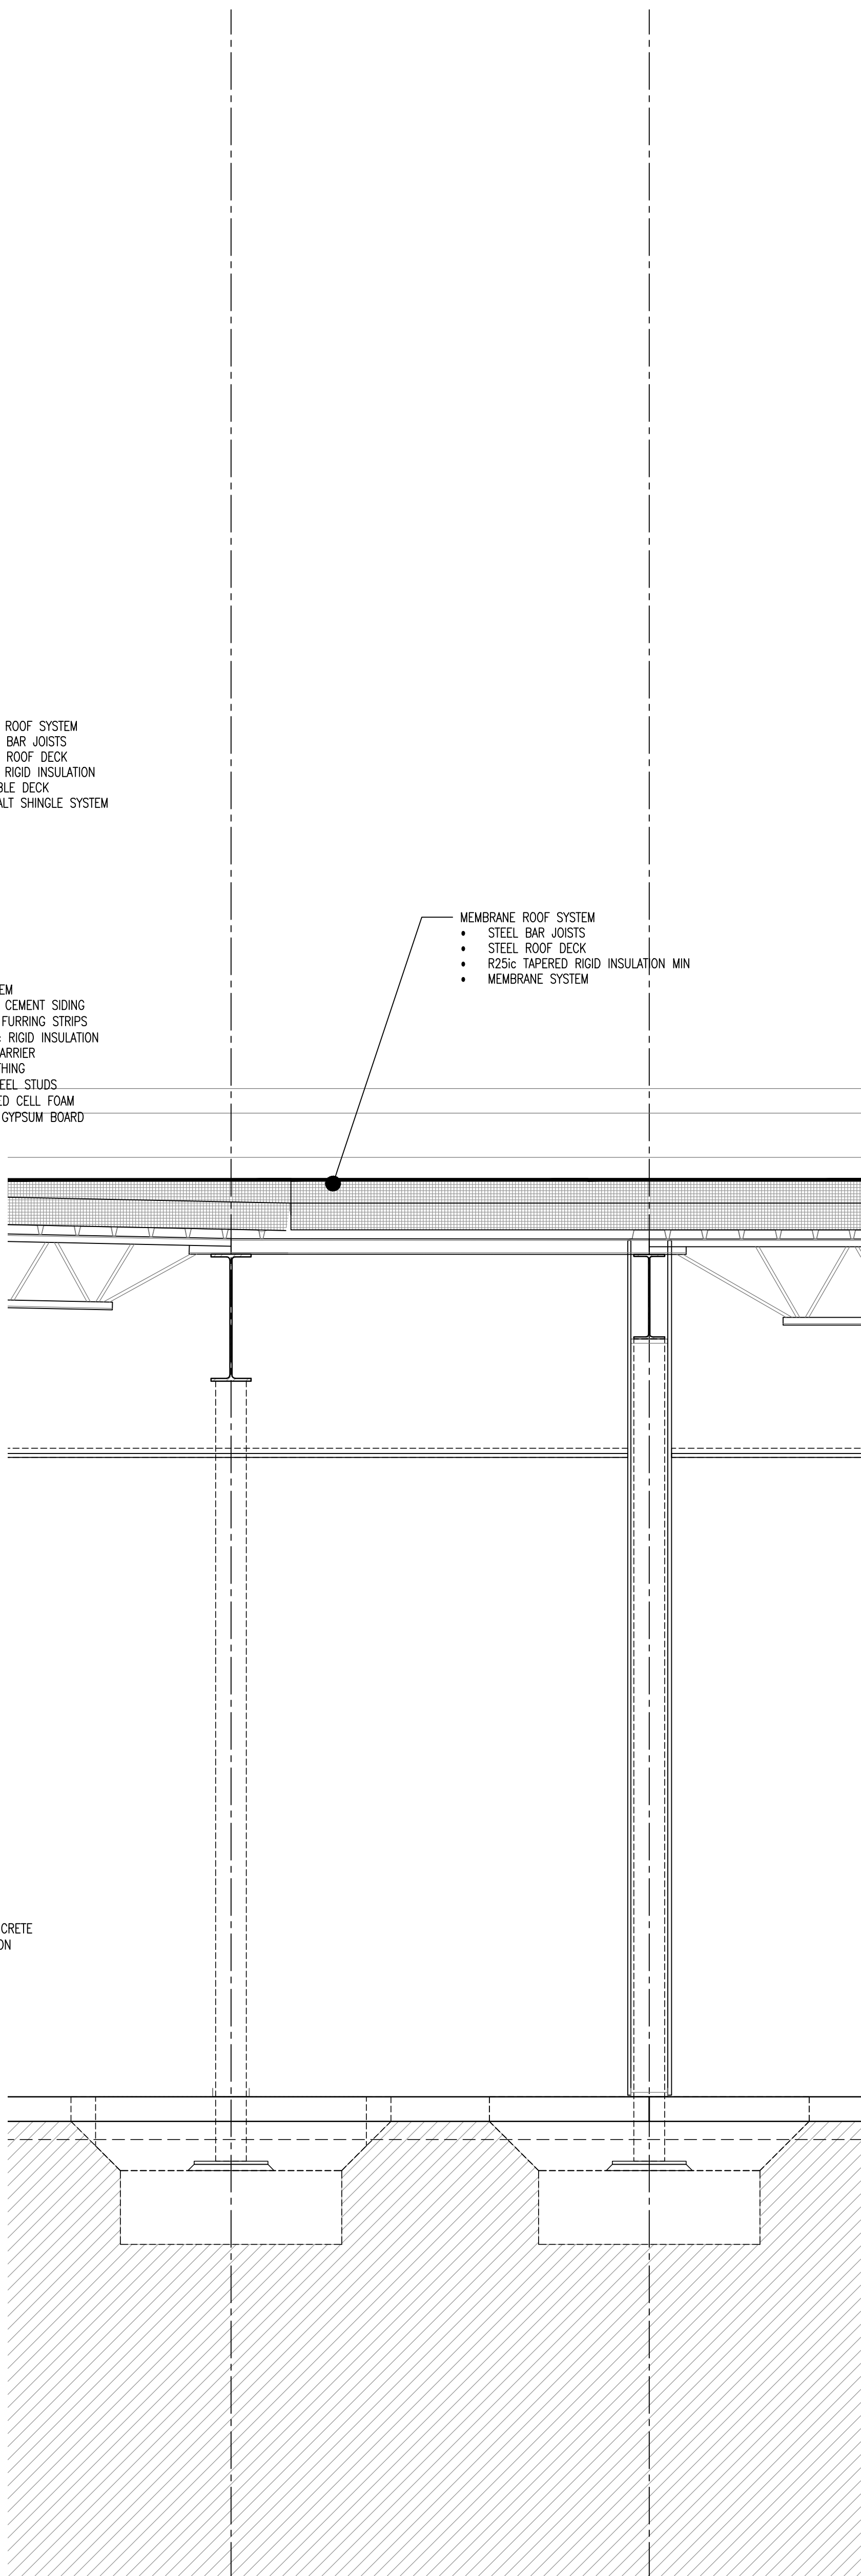


E
A3.4
WALL SECTION
Scale: 3/4" = 1'-0"

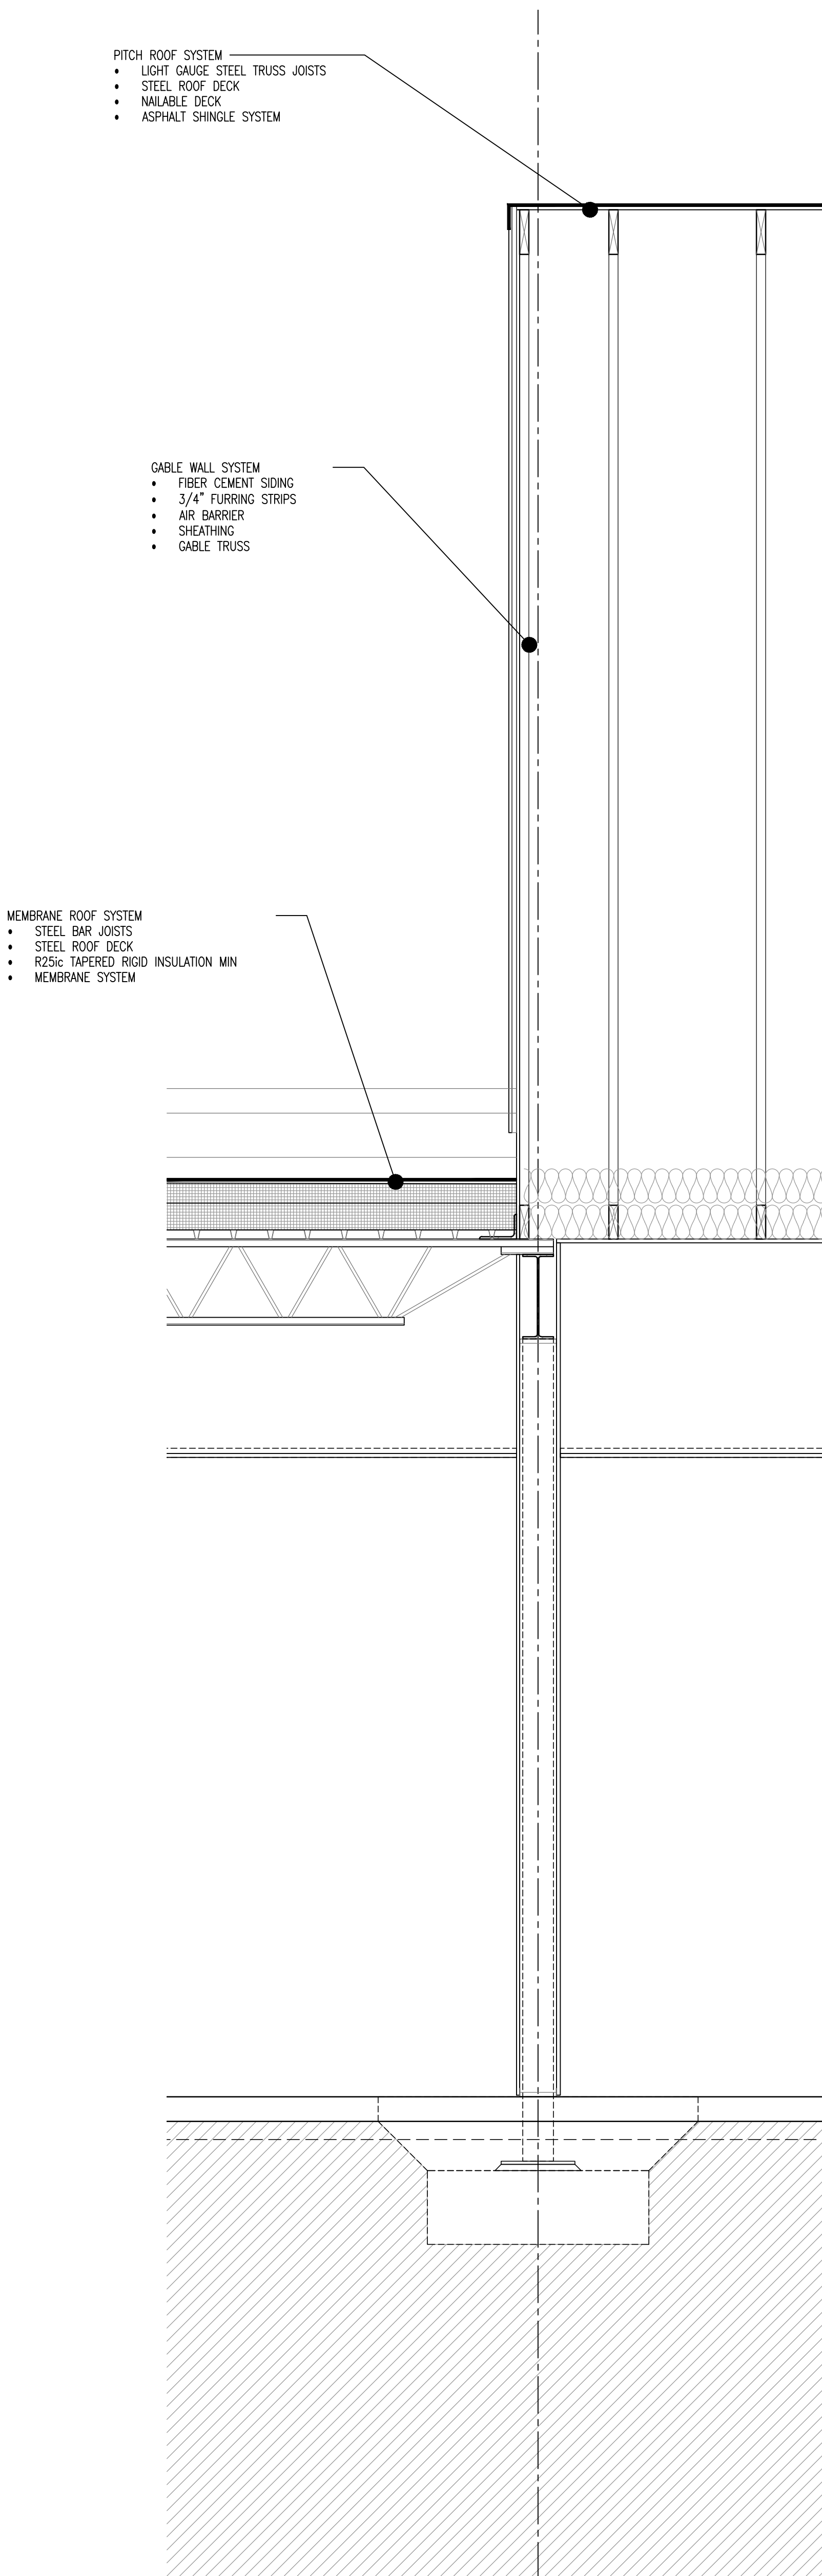


F
A3.4
WALL SECTION
Scale: 3/4" = 1'-0"

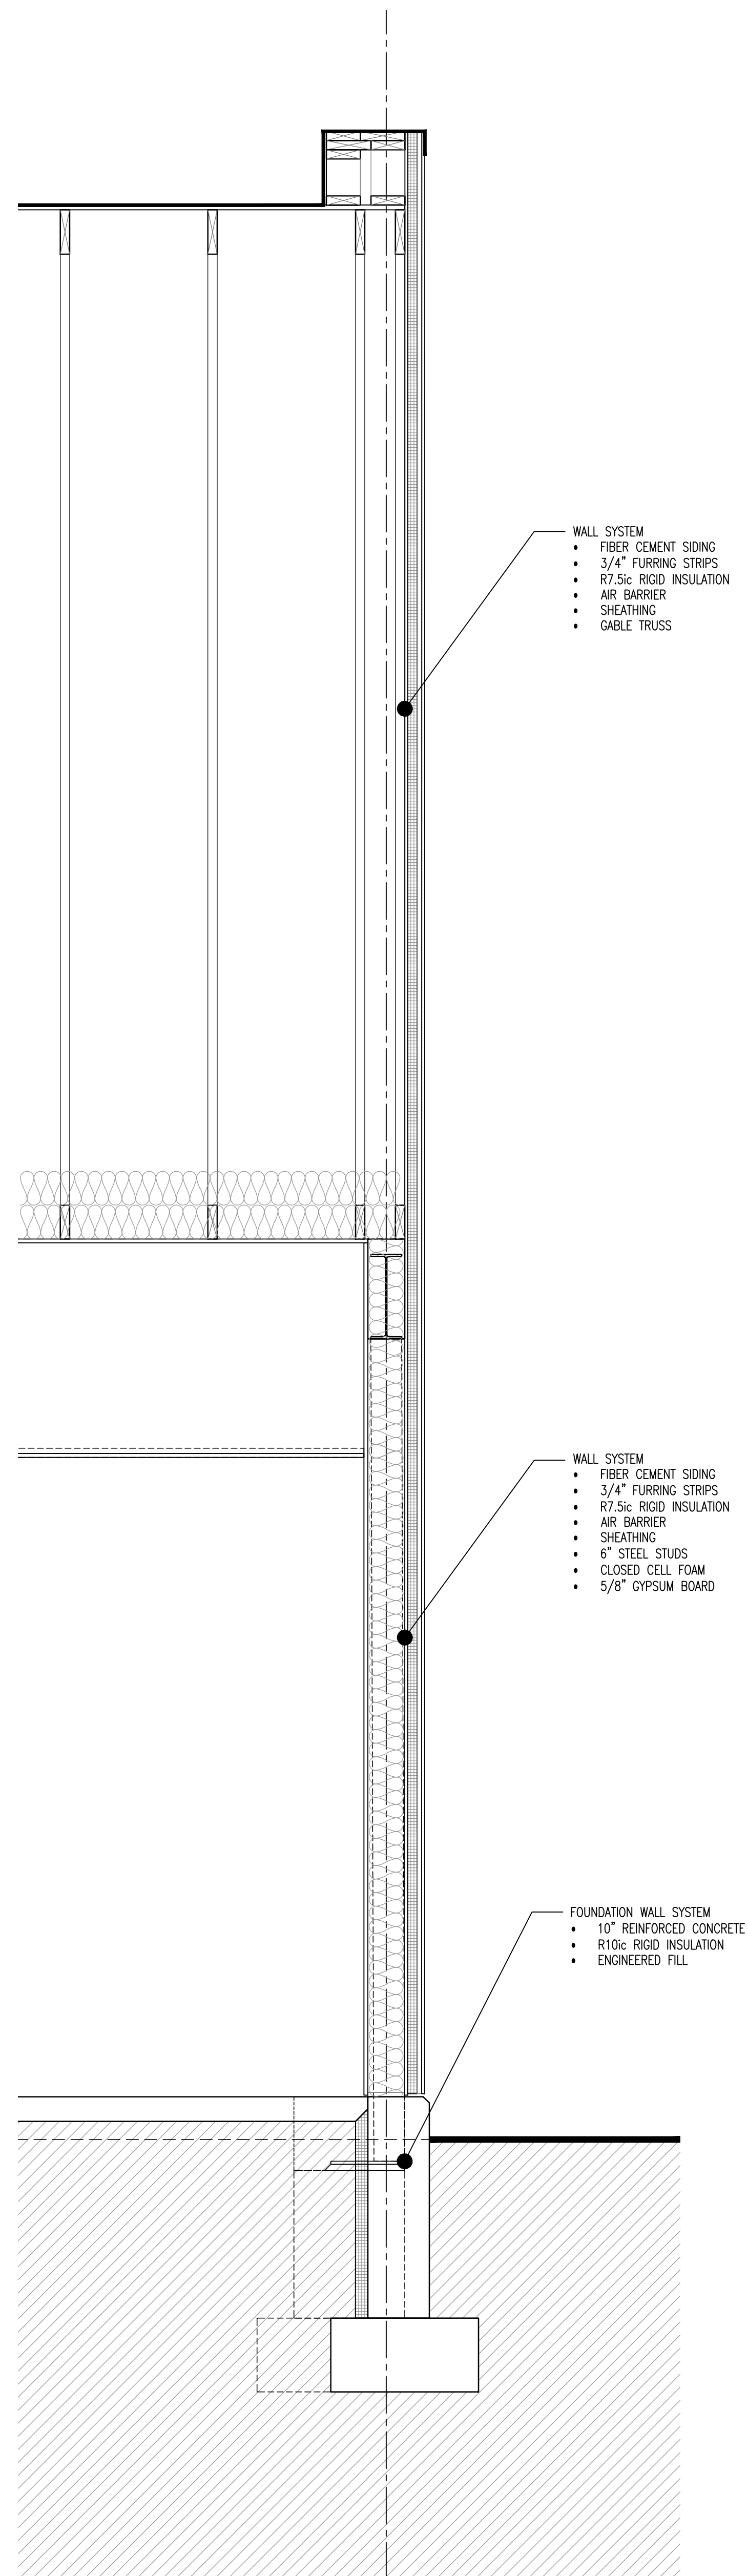


G
A3.4
WALL SECTION
Scale: 3/4" = 1'-0"

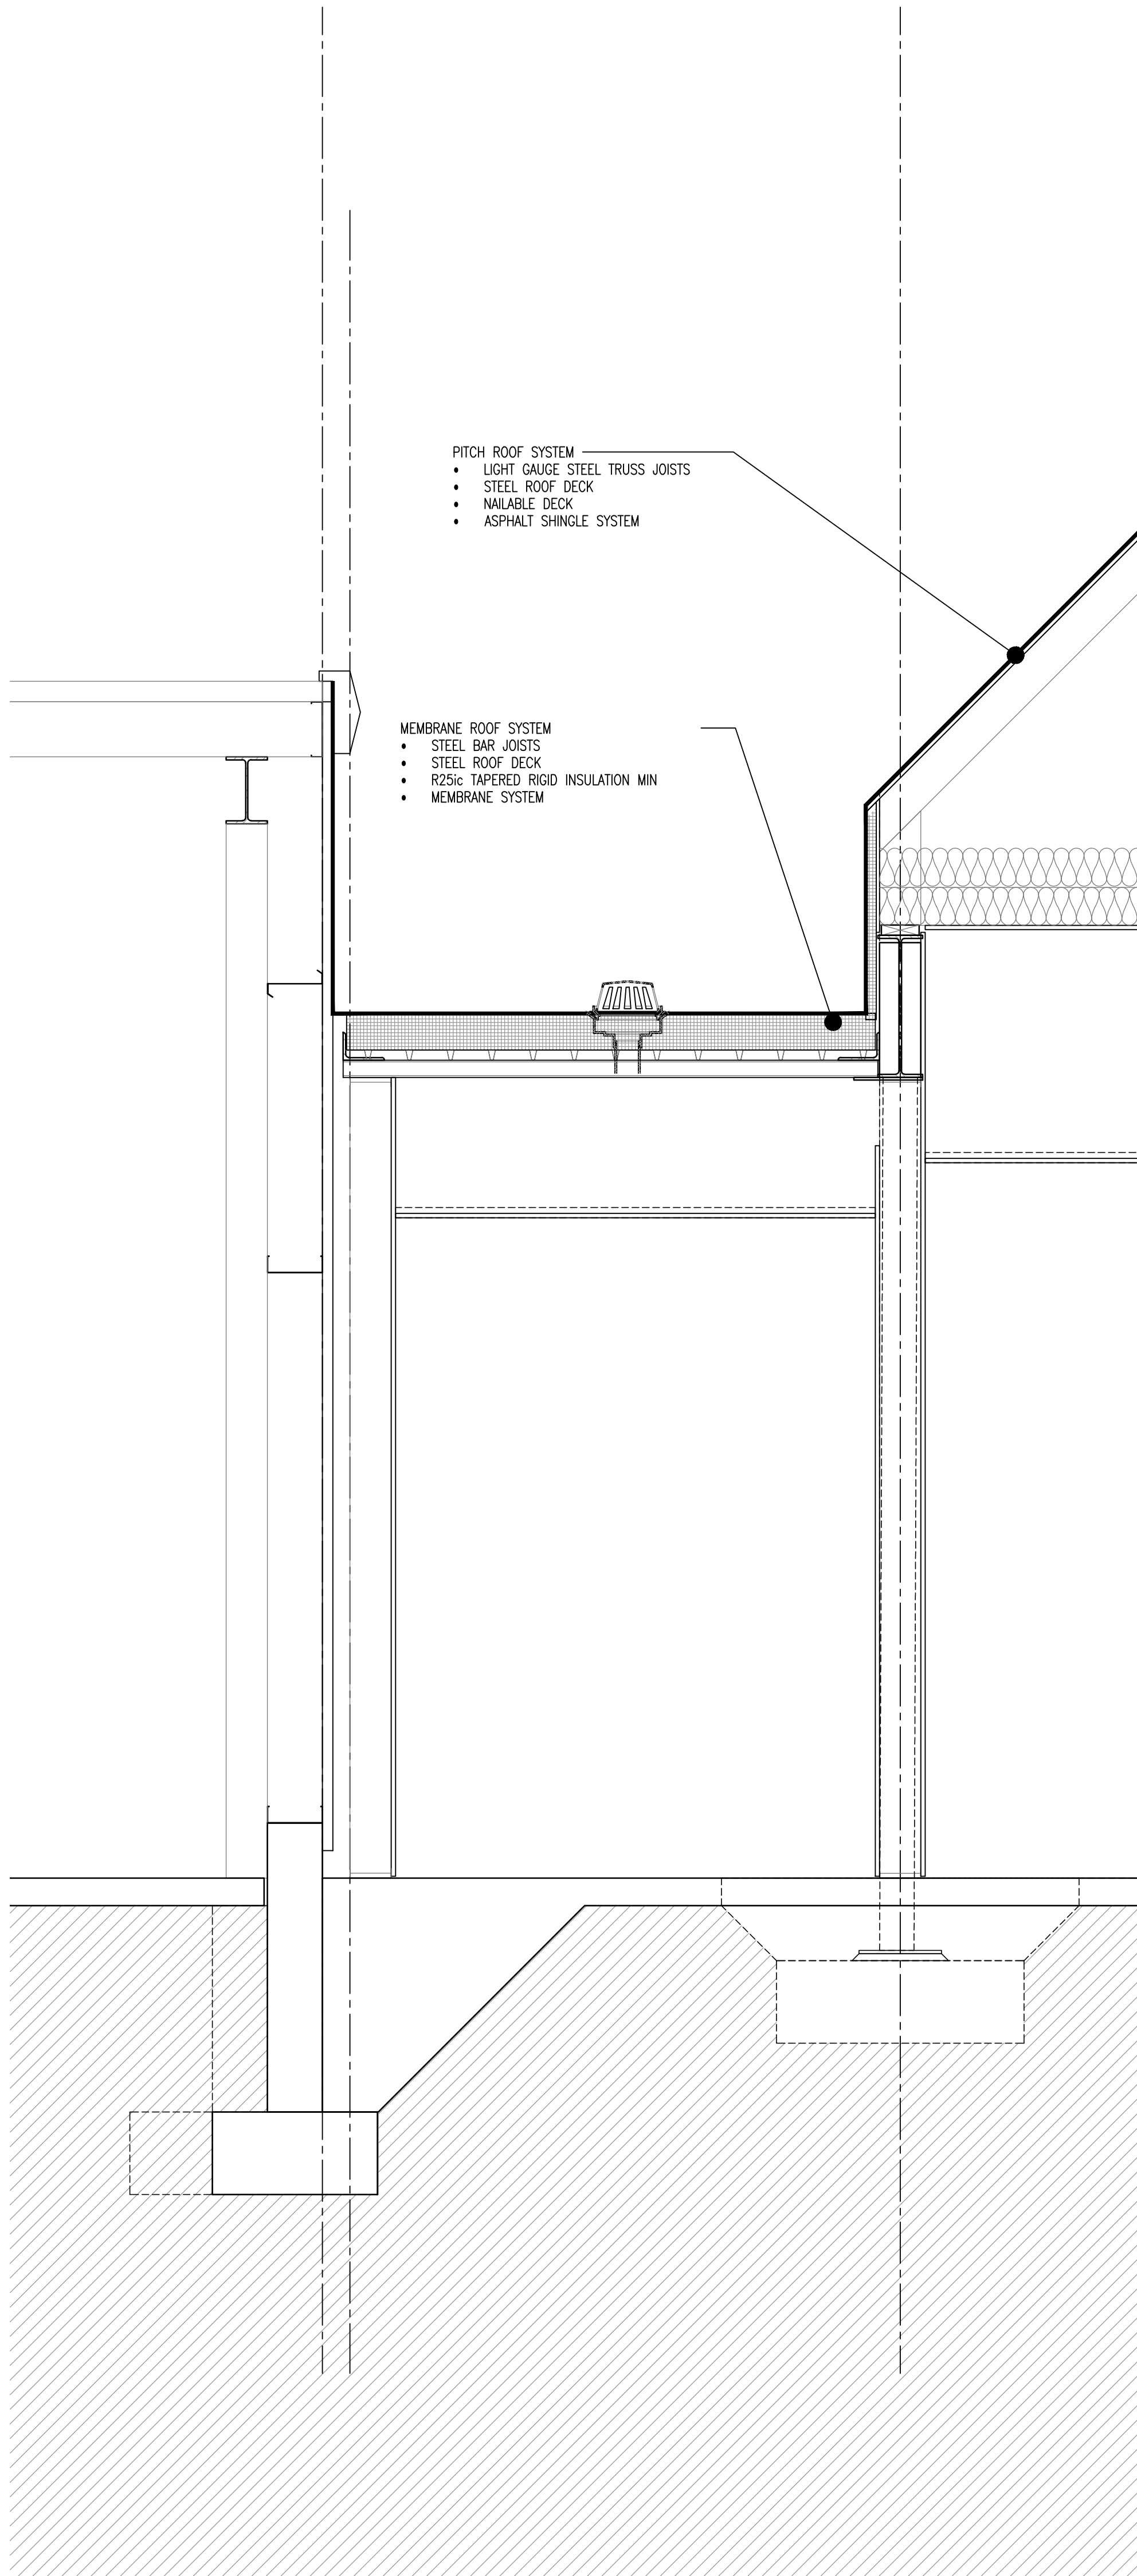

H
A3.5
WALL SECTION
Scale: 3/4" = 1'-0"

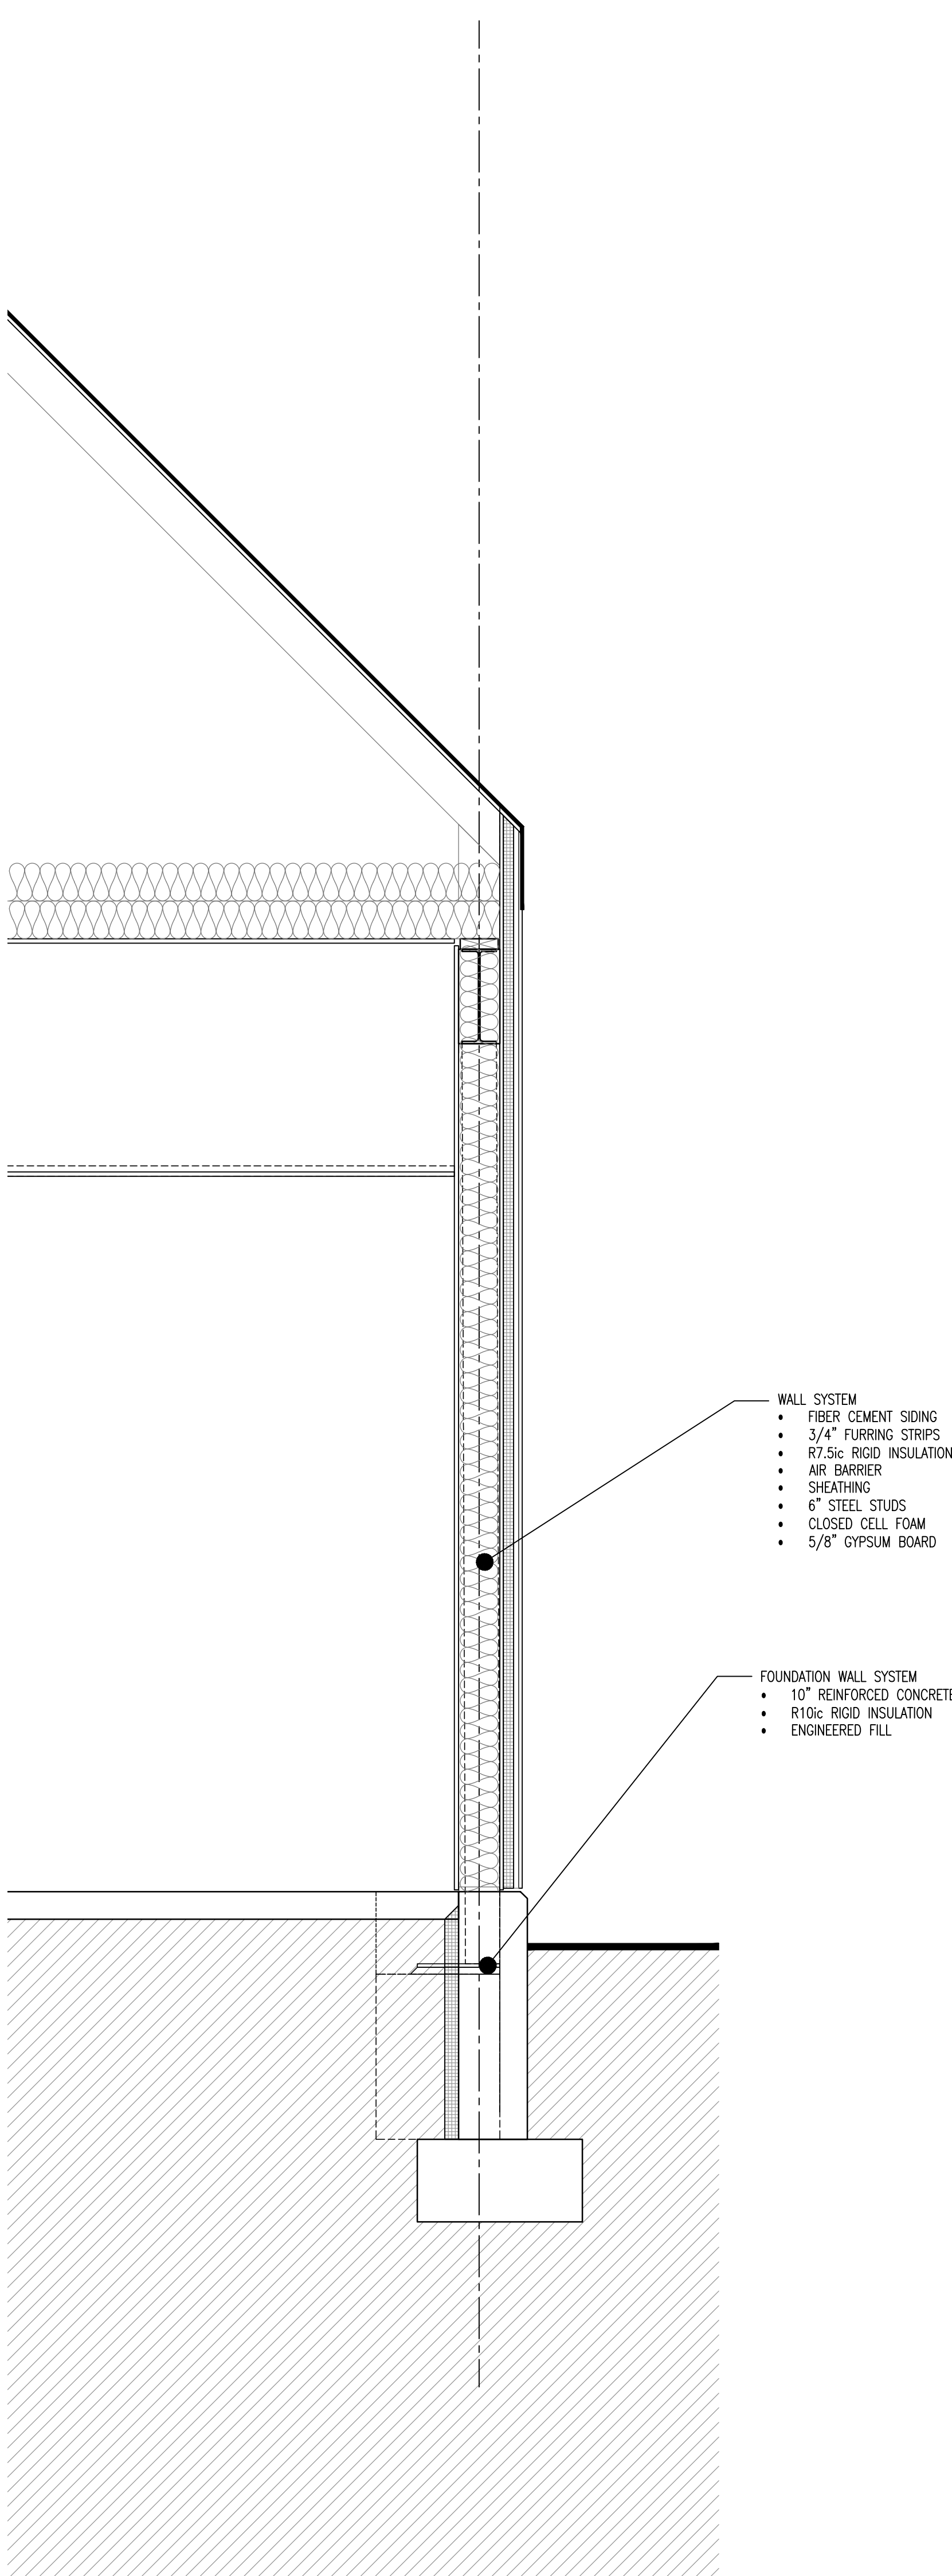

J
A3.5
WALL SECTION
Scale: 3/4" = 1'-0"

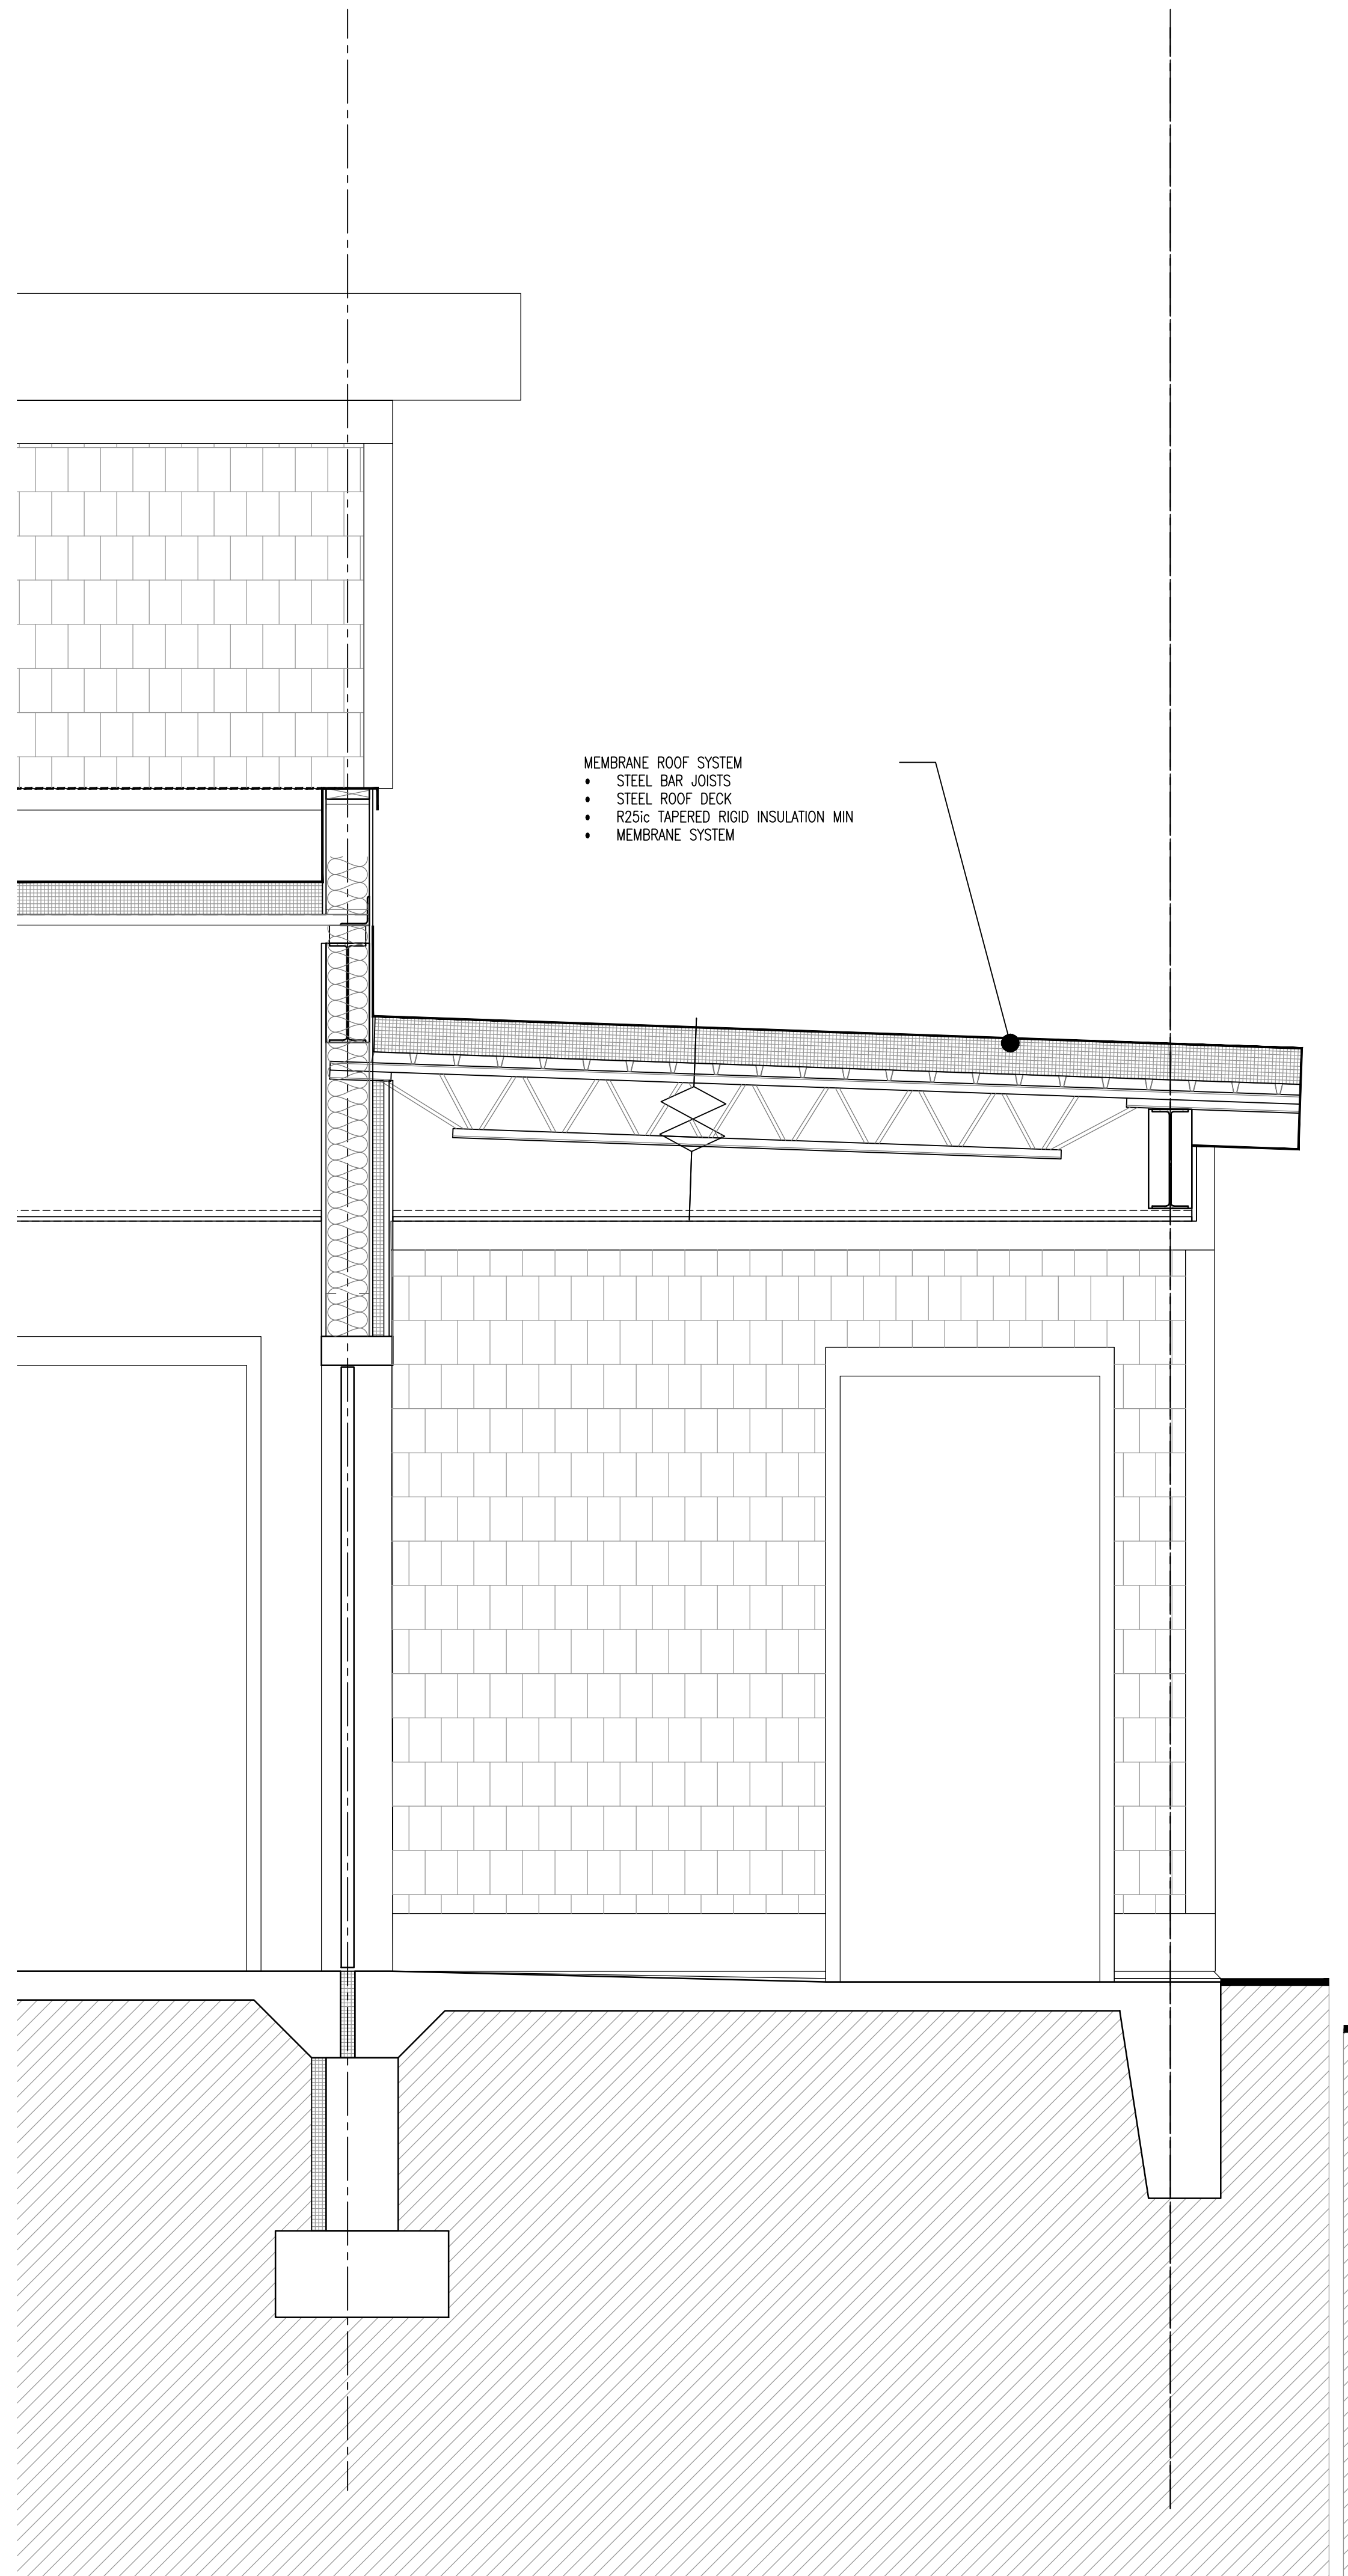

K
A3.5
WALL SECTION
Scale: 3/4" = 1'-0"