


NELSON COUNTY SCHOOLS - WEST CAMPUS

THOMAS NELSON HIGH SCHOOL - PHASE III (AUDITORIUM)




2885 NEW SHEPHERDSVILLE ROAD (HWY 245)
BARDSTOWN, KENTUCKY 40004

BG# 15-229

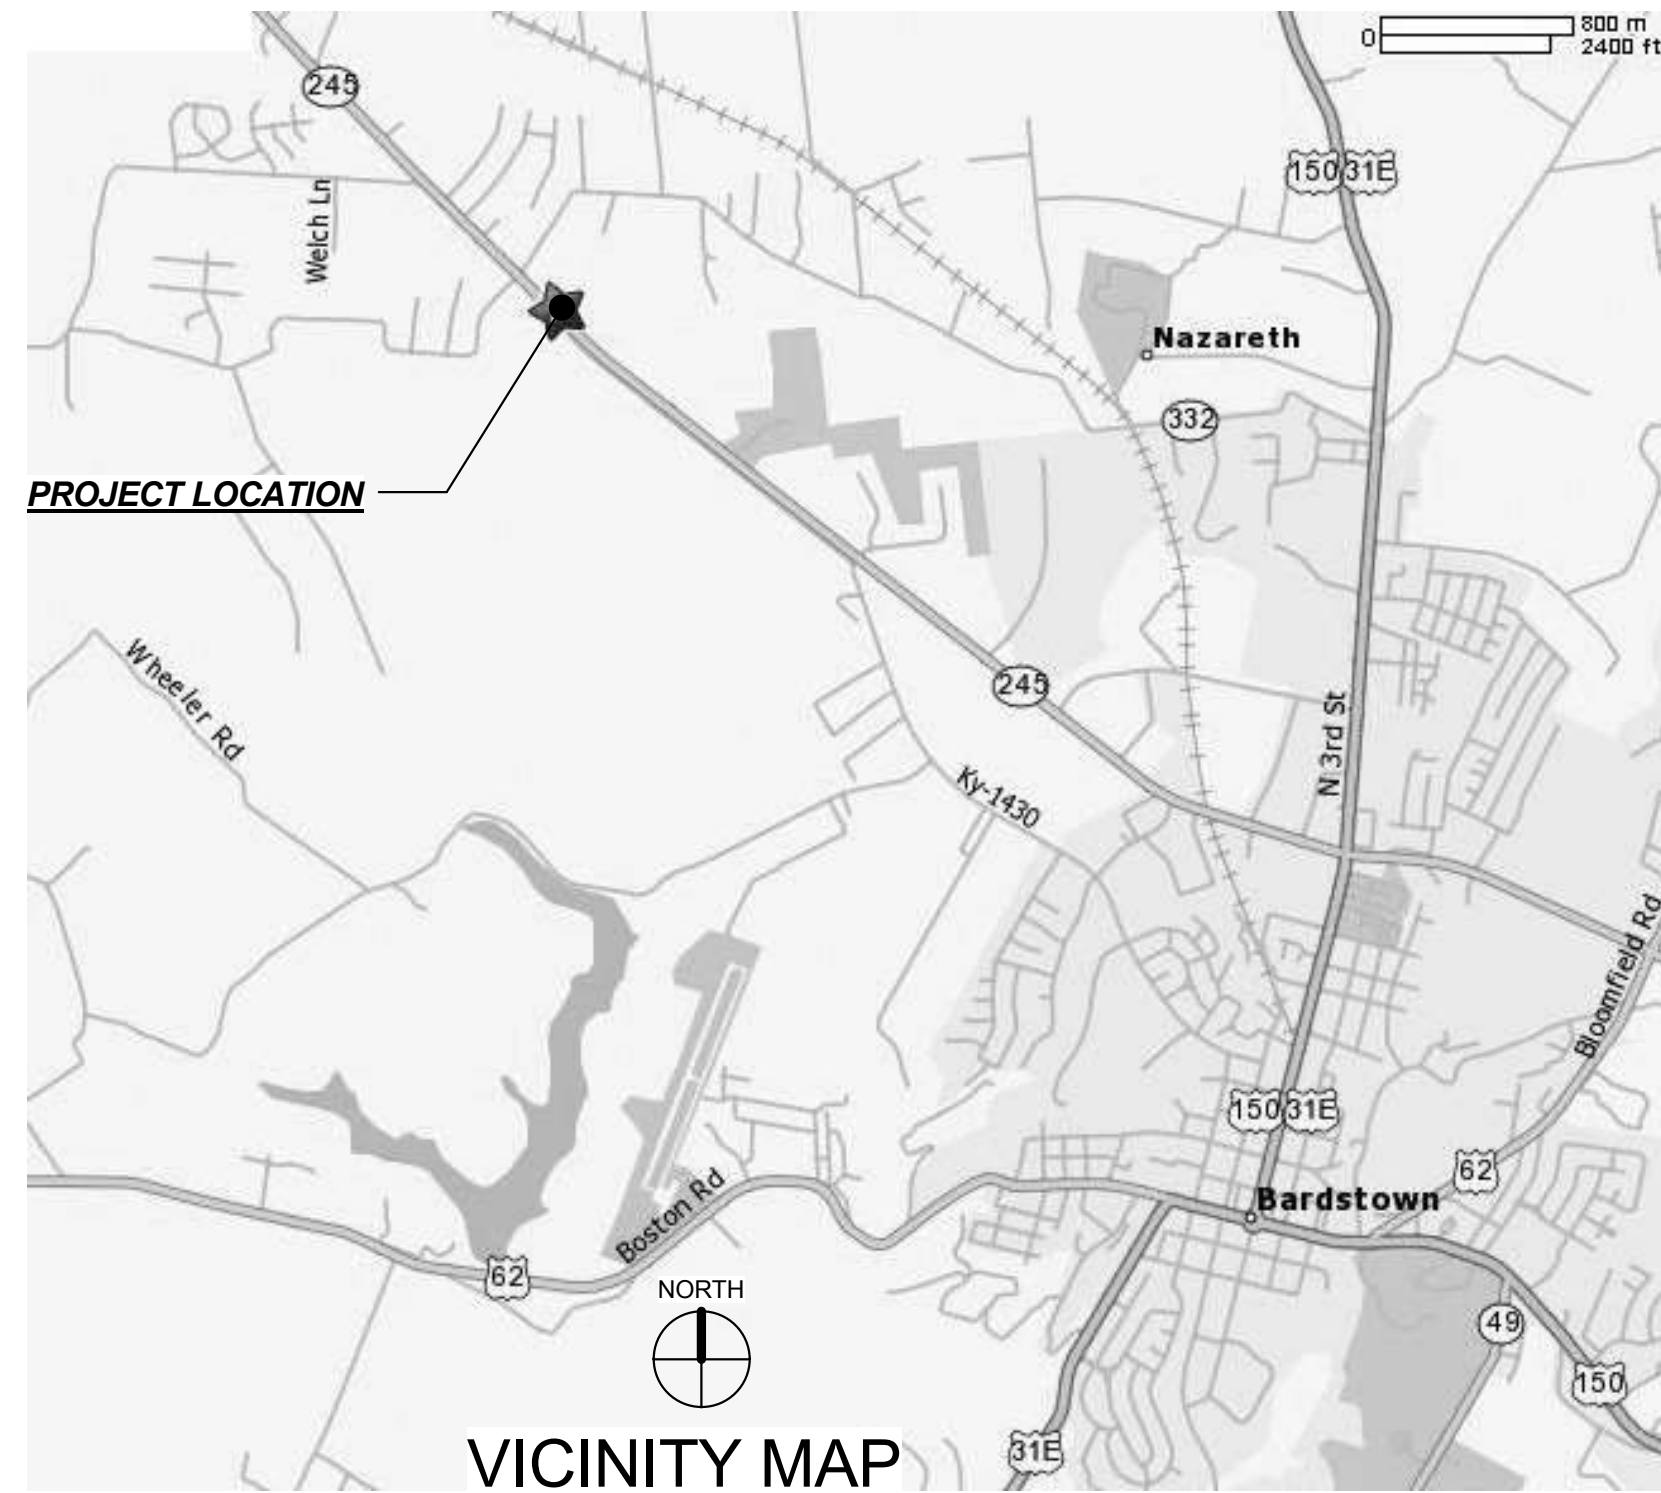

NELSON COUNTY
BOARD OF EDUCATION
BARDSTOWN, KENTUCKY

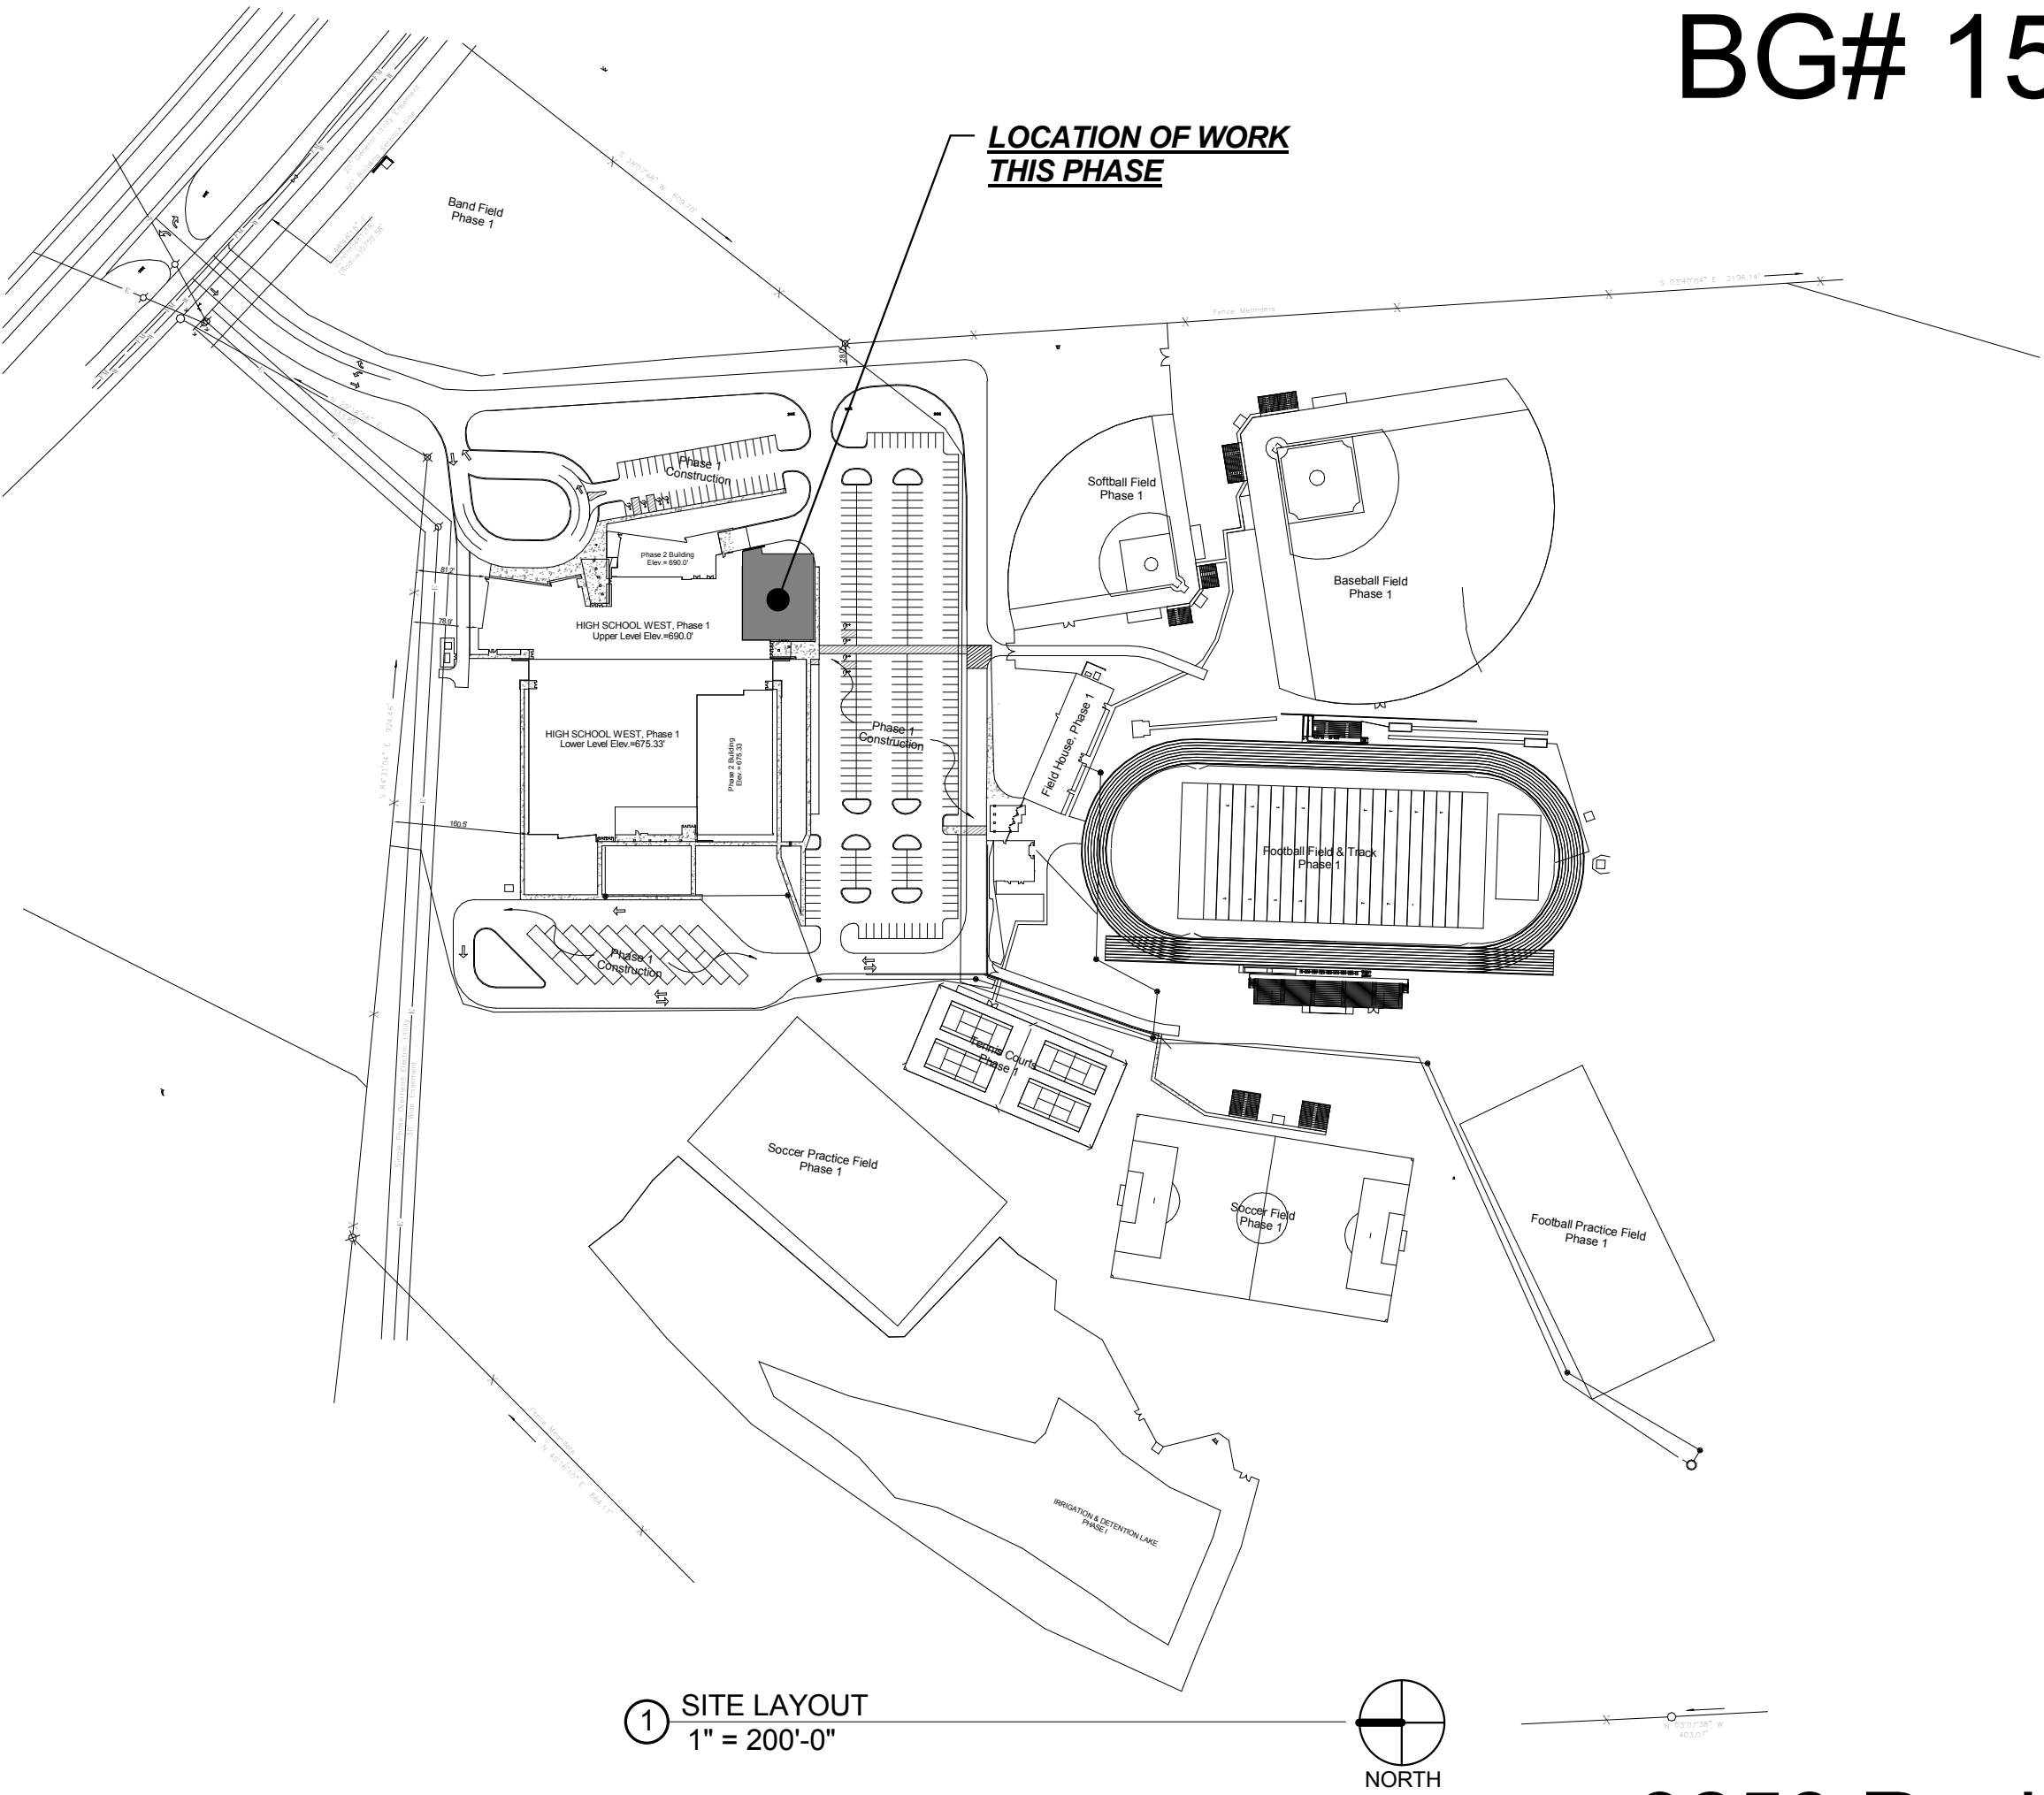

studio kremer architects

3258 Ruckriegel Parkway, Louisville, KY 40299
TEL 502.499.1100 FAX 499.1101





DESIGN DEVELOPMENT DRAWINGS - NOT FOR CONSTRUCTION






1. PROVIDE BULL NOSE CMU UNITS AT ALL OUTSIDE CORNER EDGES.
2. ALL WALLS SHALL EXTEND AND SEAL TIGHT TO UNDERSIDE OF FLOOR/ROOF DECK U.N.O. (UNLESS NOTED OTHERWISE), PROVIDE INSULATION PACKED INTO METAL DECK FLUTES AS REQUIRED TO PROVIDE SOUND SEAL.
3. DIMENSION ORIGINS SHALL BE AS FOLLOWS:



ICF - FACE OF INSULATION
CMU - FACE OF CMU
METAL STUD - FACE OF FINISH
4. REFER TO EXTERIOR ELEVATIONS, SHEETS A2.0 FOR EXTERIOR FINISHES AND ROOM FINISH SCHEDULE, SHEET A5.0 FOR INTERIOR FINISHES.
5. REFER TO STRUCTURAL DRAWINGS FOR COLUMN SIZING, WALL REINFORCEMENT AND FRAMING MEMBERS.
6. "CG" REFERS TO CORNER GUARDS TO BE INSTALLED
7. "SS-CG" REFERS TO STAINLESS STEEL CORNER GUARDS TO BE INSTALLED UP TO 6'-0" A.F.F.
8. REFER TO SHEET A0.1 FOR MORE INFORMATION ON FIRE EXTINGUISHERS / CABINETS.
9. ALL CONCRETE SLABS ON GRADE SHALL RECEIVE A VAPOR BARRIER UNDER SLAB/STAIR JOINTS, PAVED, PENETRATIONS SEALED AND OVERLAPS PROVIDED PER MANUFACTURERS RECOMMENDATIONS.
10. PROVIDE NEW GYPSUM BOARD FINISH ON EXISTING ICF WALLS WHERE EXTERIOR PANELS HAVE BEEN REMOVED. GYPSUM BOARD SHALL BE TO FULL HEIGHT OF WALL.

② KEY PLAN
1" = 80'-0"

REVIEW DRAWINGS - NOT FOR CONSTRUCTION

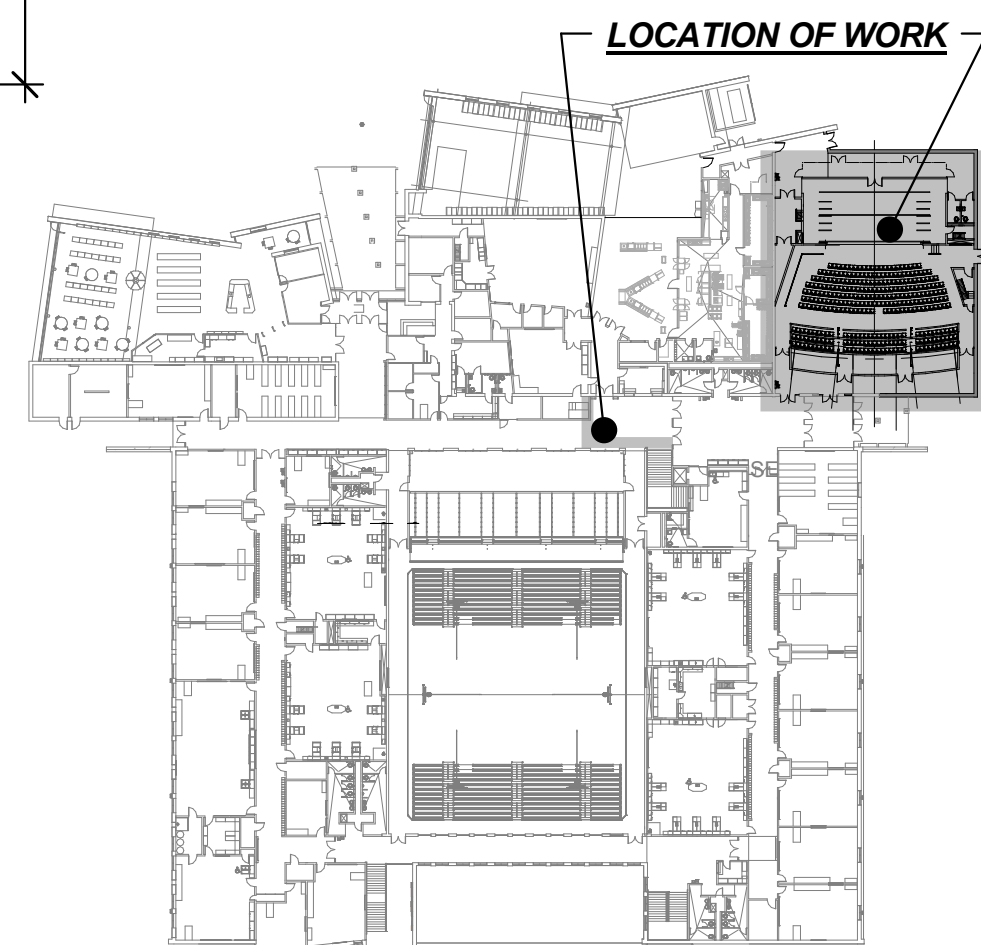 


     
WALL SCHEDULE		
Type Mark	Description	
W1		ICF 8" - 5/8" IMPACT RESISTANT GYP. BD. INTERIOR - BRICK VENEER OVER BUILDING WRAP EXTERIOR
W3		ICF 8" - 5/8" IMPACT RESISTANT GYP. BD. INTERIOR - METAL PANEL OVER BUILDING WRAP EXTERIOR
W4		ICF 8" - 5/8" IMPACT RESISTANT GYP. BD. EACH SIDE
W5		8" CMU - EXTEND UP TO UNDERSIDE OF DECK
W10		2" X 4 1/2" NON-THERMAL ALUMINUM STOREFRONT SYSTEM - 1/4" CLEAR GLAZING
W11		4" CMU - EXTEND UP TO UNDERSIDE OF DECK
W15		3 5/8" STEEL STUDS @ 16" O.C. - 5/8" GYP. BD. ONE SIDE. EXTEND UP TO UNDERSIDE OF DECK
W16		6" STEEL STUDS @ 16" O.C. - 5/8" IMPACT RESISTANT GYP. BD. EACH SIDE. EXTEND UP TO UNDERSIDE OF DECK
W16.1		1-HOUR RATED, 6" STEEL STUDS @ 16" O.C. - 5/8" IMPACT RESISTANT TYPE "X" GYP. BD. EACH SIDE. EXTEND UP TO UNDERSIDE OF DECK (UL DES 419)
W23		3 5/8" STEEL STUDS @ 16" O.C. - 5/8" GYP. BD. EACH SIDE
W24		NOISE ISOLATION WALL - (2) LAYERS TYPE "X" GYP. BD. OVER ISOLATION CLIPS WITH 1" RIGID INSULATION BETWEEN CLIPS - SEE SECTION 4/A3.3 FOR MORE INFORMATION

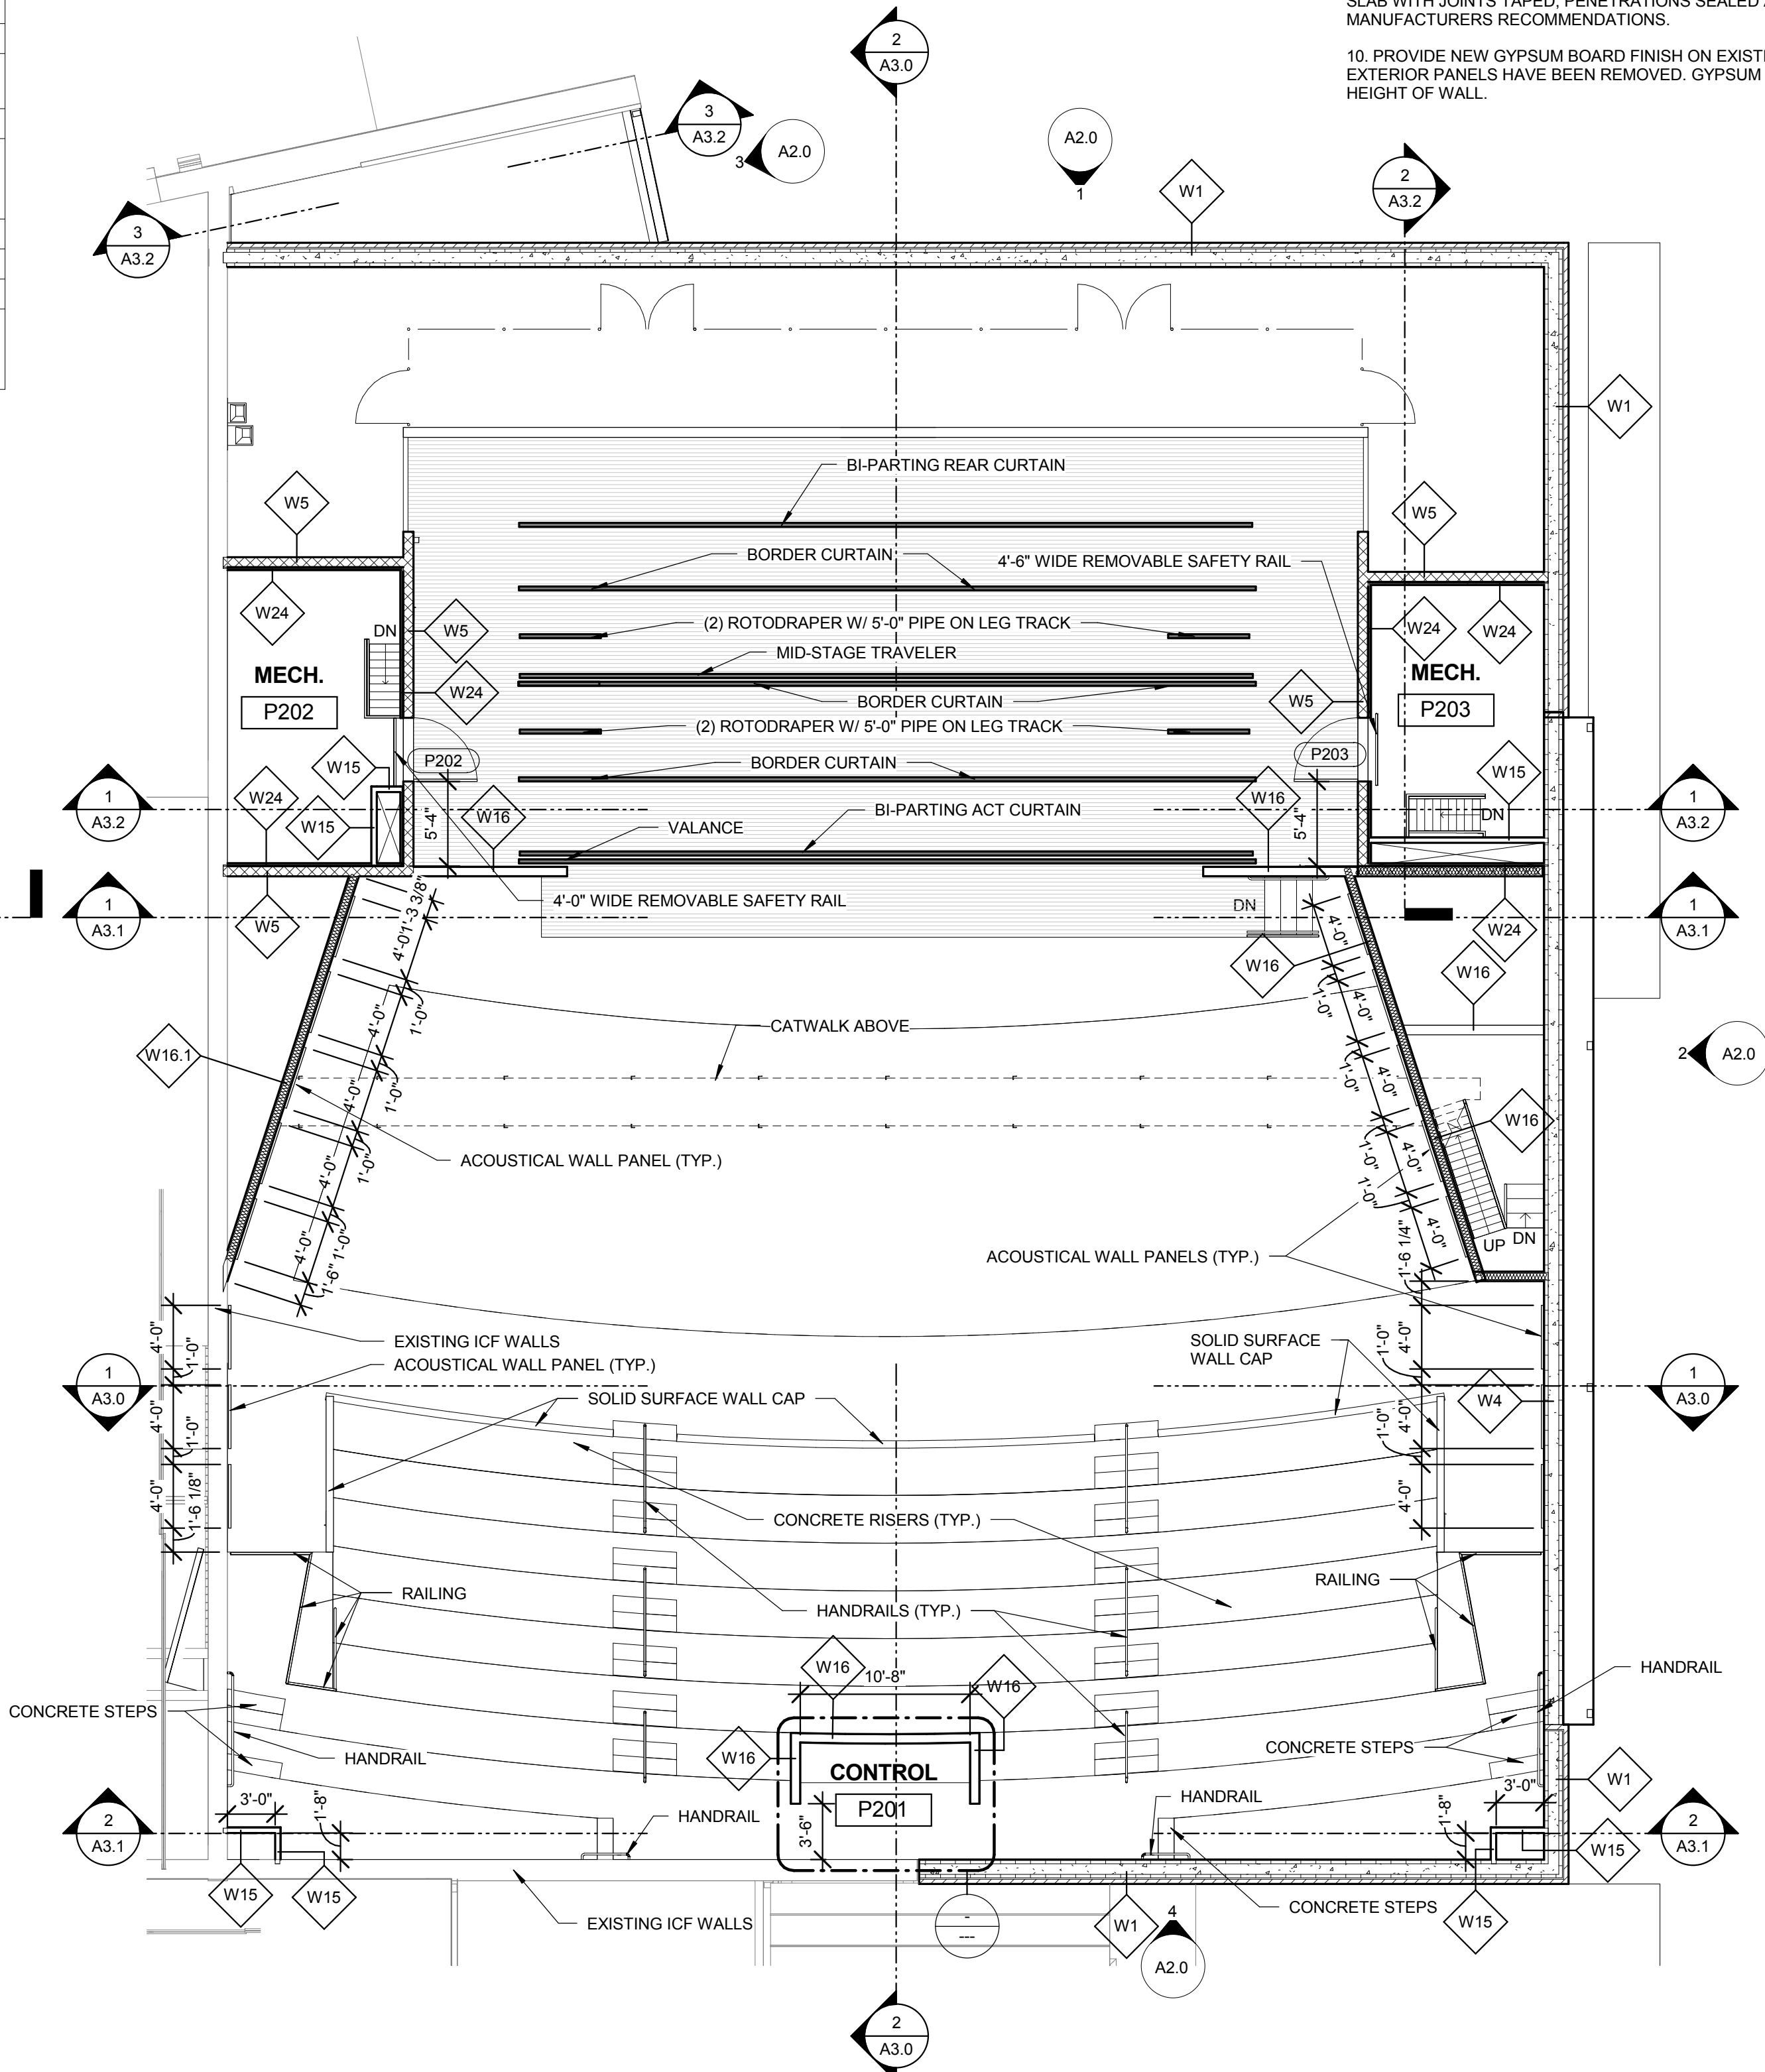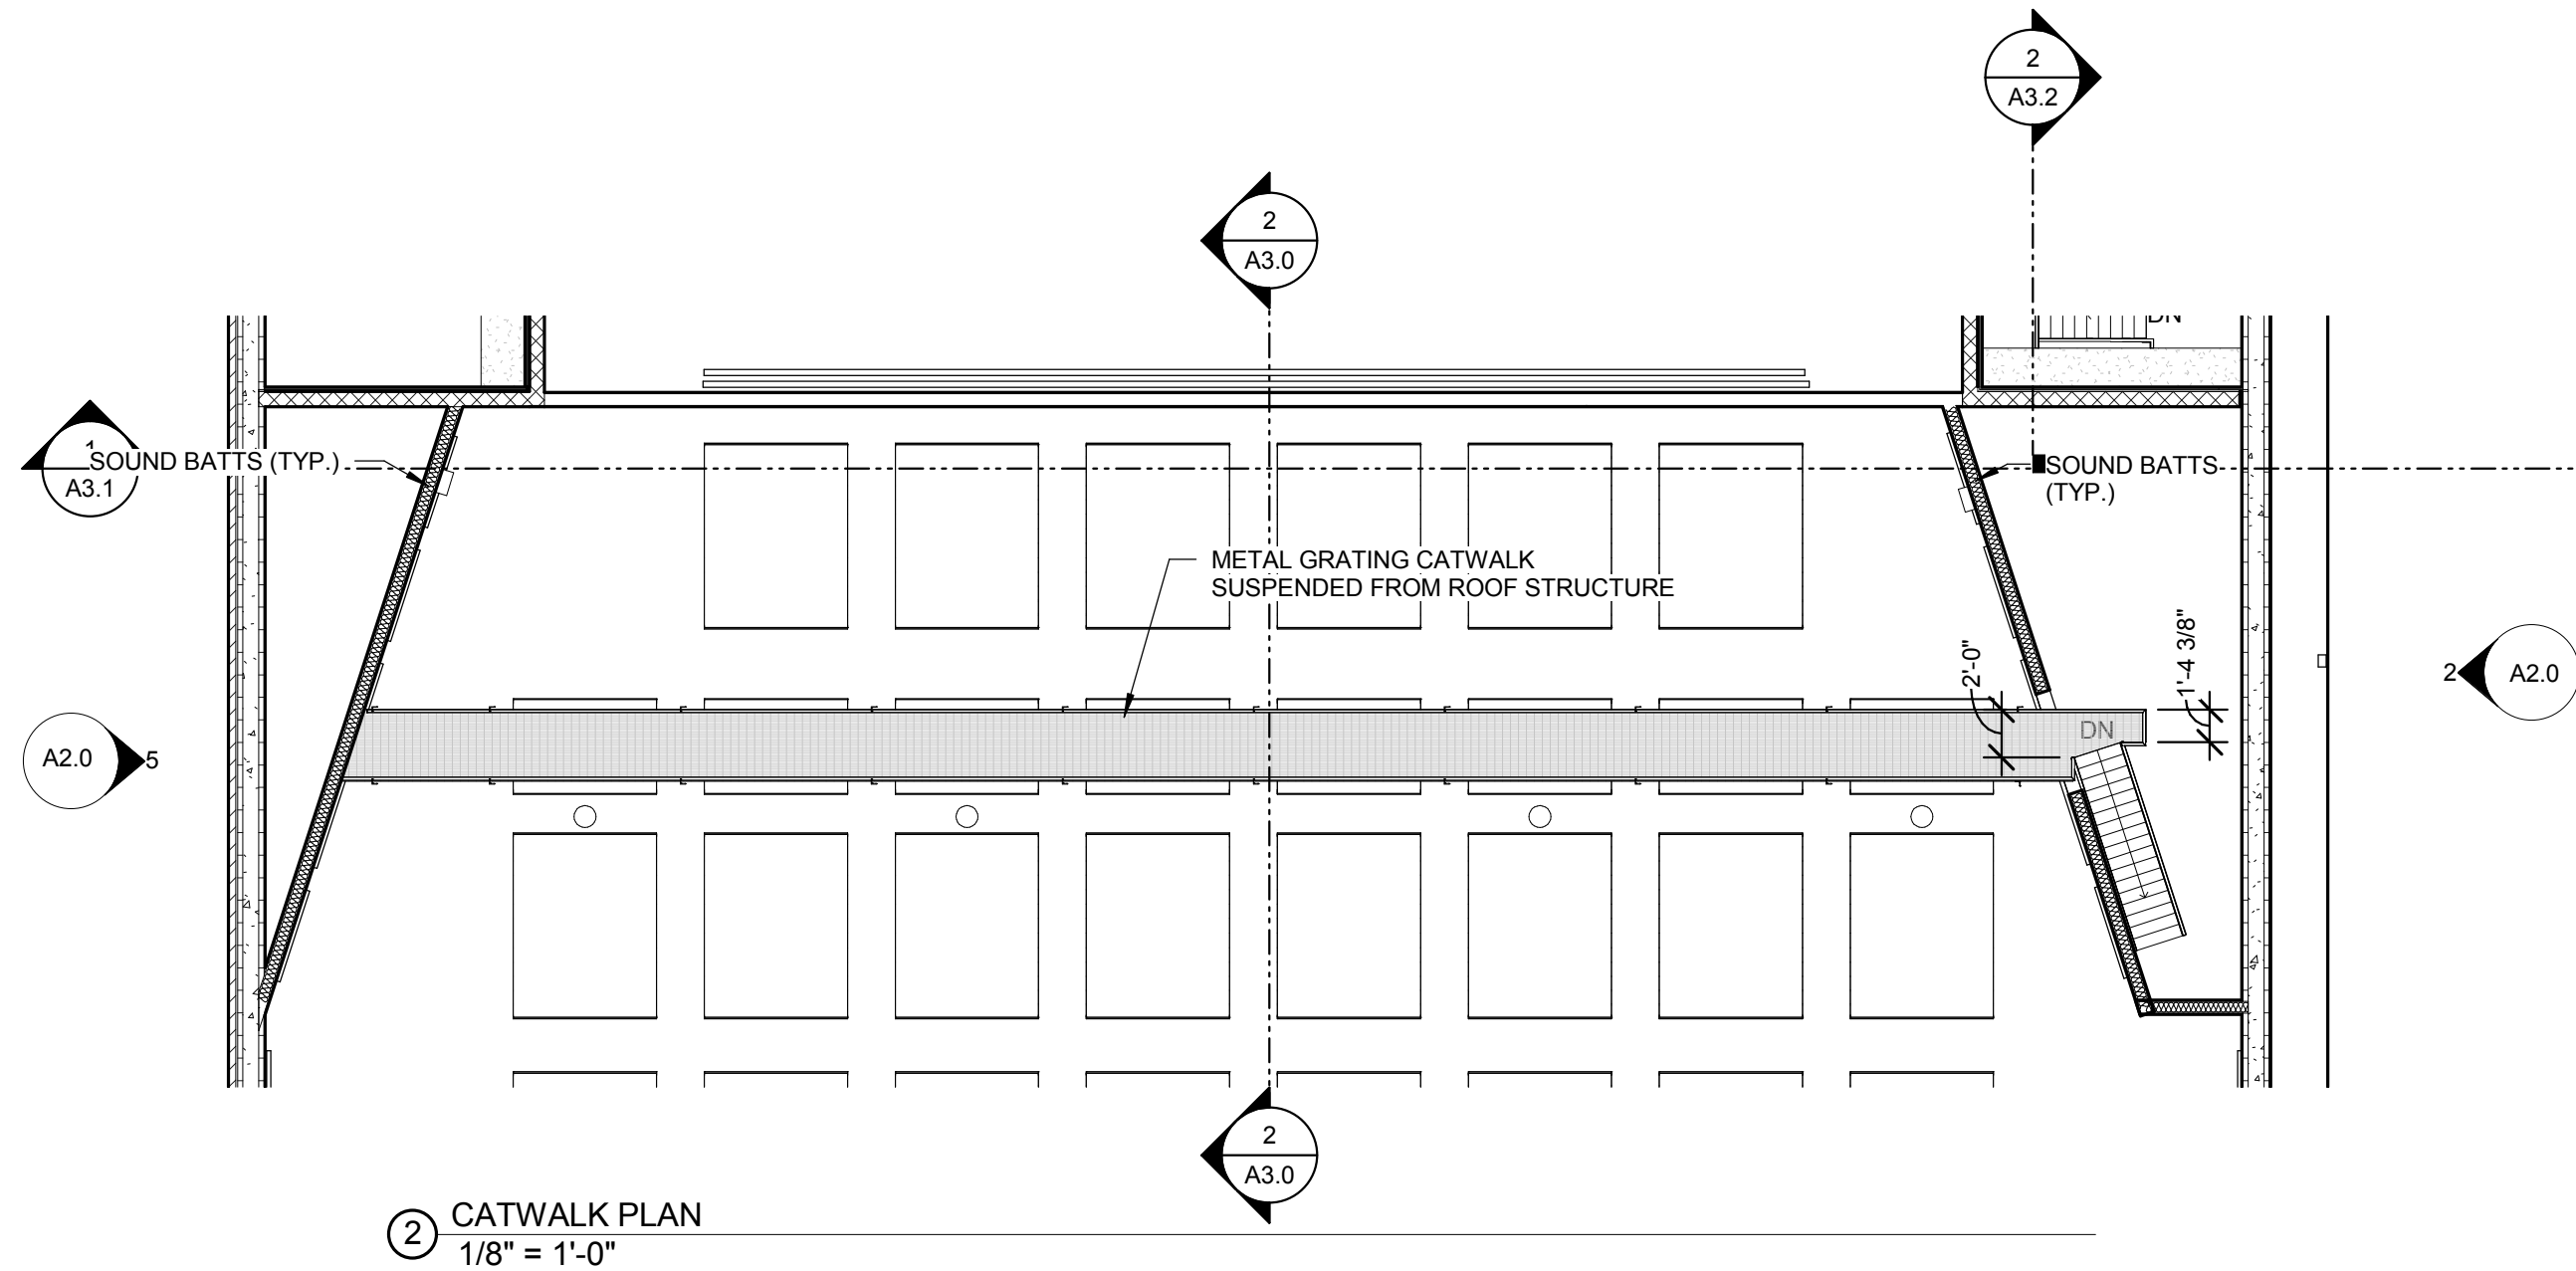

GENERAL NOTES

1. PROVIDE BULL NOSE CMU UNITS AT ALL OUTSIDE CORNER EDGES.
2. ALL WALLS SHALL EXTEND AND SEAL TIGHT TO UNDERSIDE OF FLOOR/ROOF DECK U.N.O. (UNLESS NOTED OTHERWISE). PROVIDE INSULATION PACKED INTO METAL DECK FLUTES AS REQUIRED TO PROVIDE SOUND SEAL.
3. DIMENSION ORIGINS SHALL BE AS FOLLOWS:
ICF - FACE OF INSULATION
CMU - FACE OF CMU
METAL STUD - FACE OF FINISH
4. REFER TO EXTERIOR ELEVATIONS, SHEETS A2.0 FOR EXTERIOR FINISHES AND ROOM FINISH SCHEDULE, SHEET A5.0 FOR INTERIOR FINISHES.
5. REFER TO STRUCTURAL DRAWINGS FOR COLUMN SIZING, WALL REINFORCEMENT AND FRAMING MEMBERS.
6. "CG" REFERS TO CORNER GUARDS TO BE INSTALLED
7. "SS-CG" REFERS TO STAINLESS STEEL CORNER GUARDS TO BE INSTALLED UP TO 6'-0" A.F.F.
8. REFER TO SHEET A0.1 FOR MORE INFORMATION ON FIRE EXTINGUISHERS / CABINETS.
9. ALL CONCRETE SLABS ON GRADE SHALL RECEIVE A VAPOR BARRIER UNDER SLAB WITH JOINTS TAPED, PENETRATIONS SEALED AND OVERLAPS PROVIDED PER MANUFACTURERS RECOMMENDATIONS.
10. PROVIDE NEW GYPSUM BOARD FINISH ON EXISTING ICF WALLS WHERE EXTERIOR PANELS HAVE BEEN REMOVED. GYPSUM BOARD SHALL BE TO FULL HEIGHT OF WALL.


 



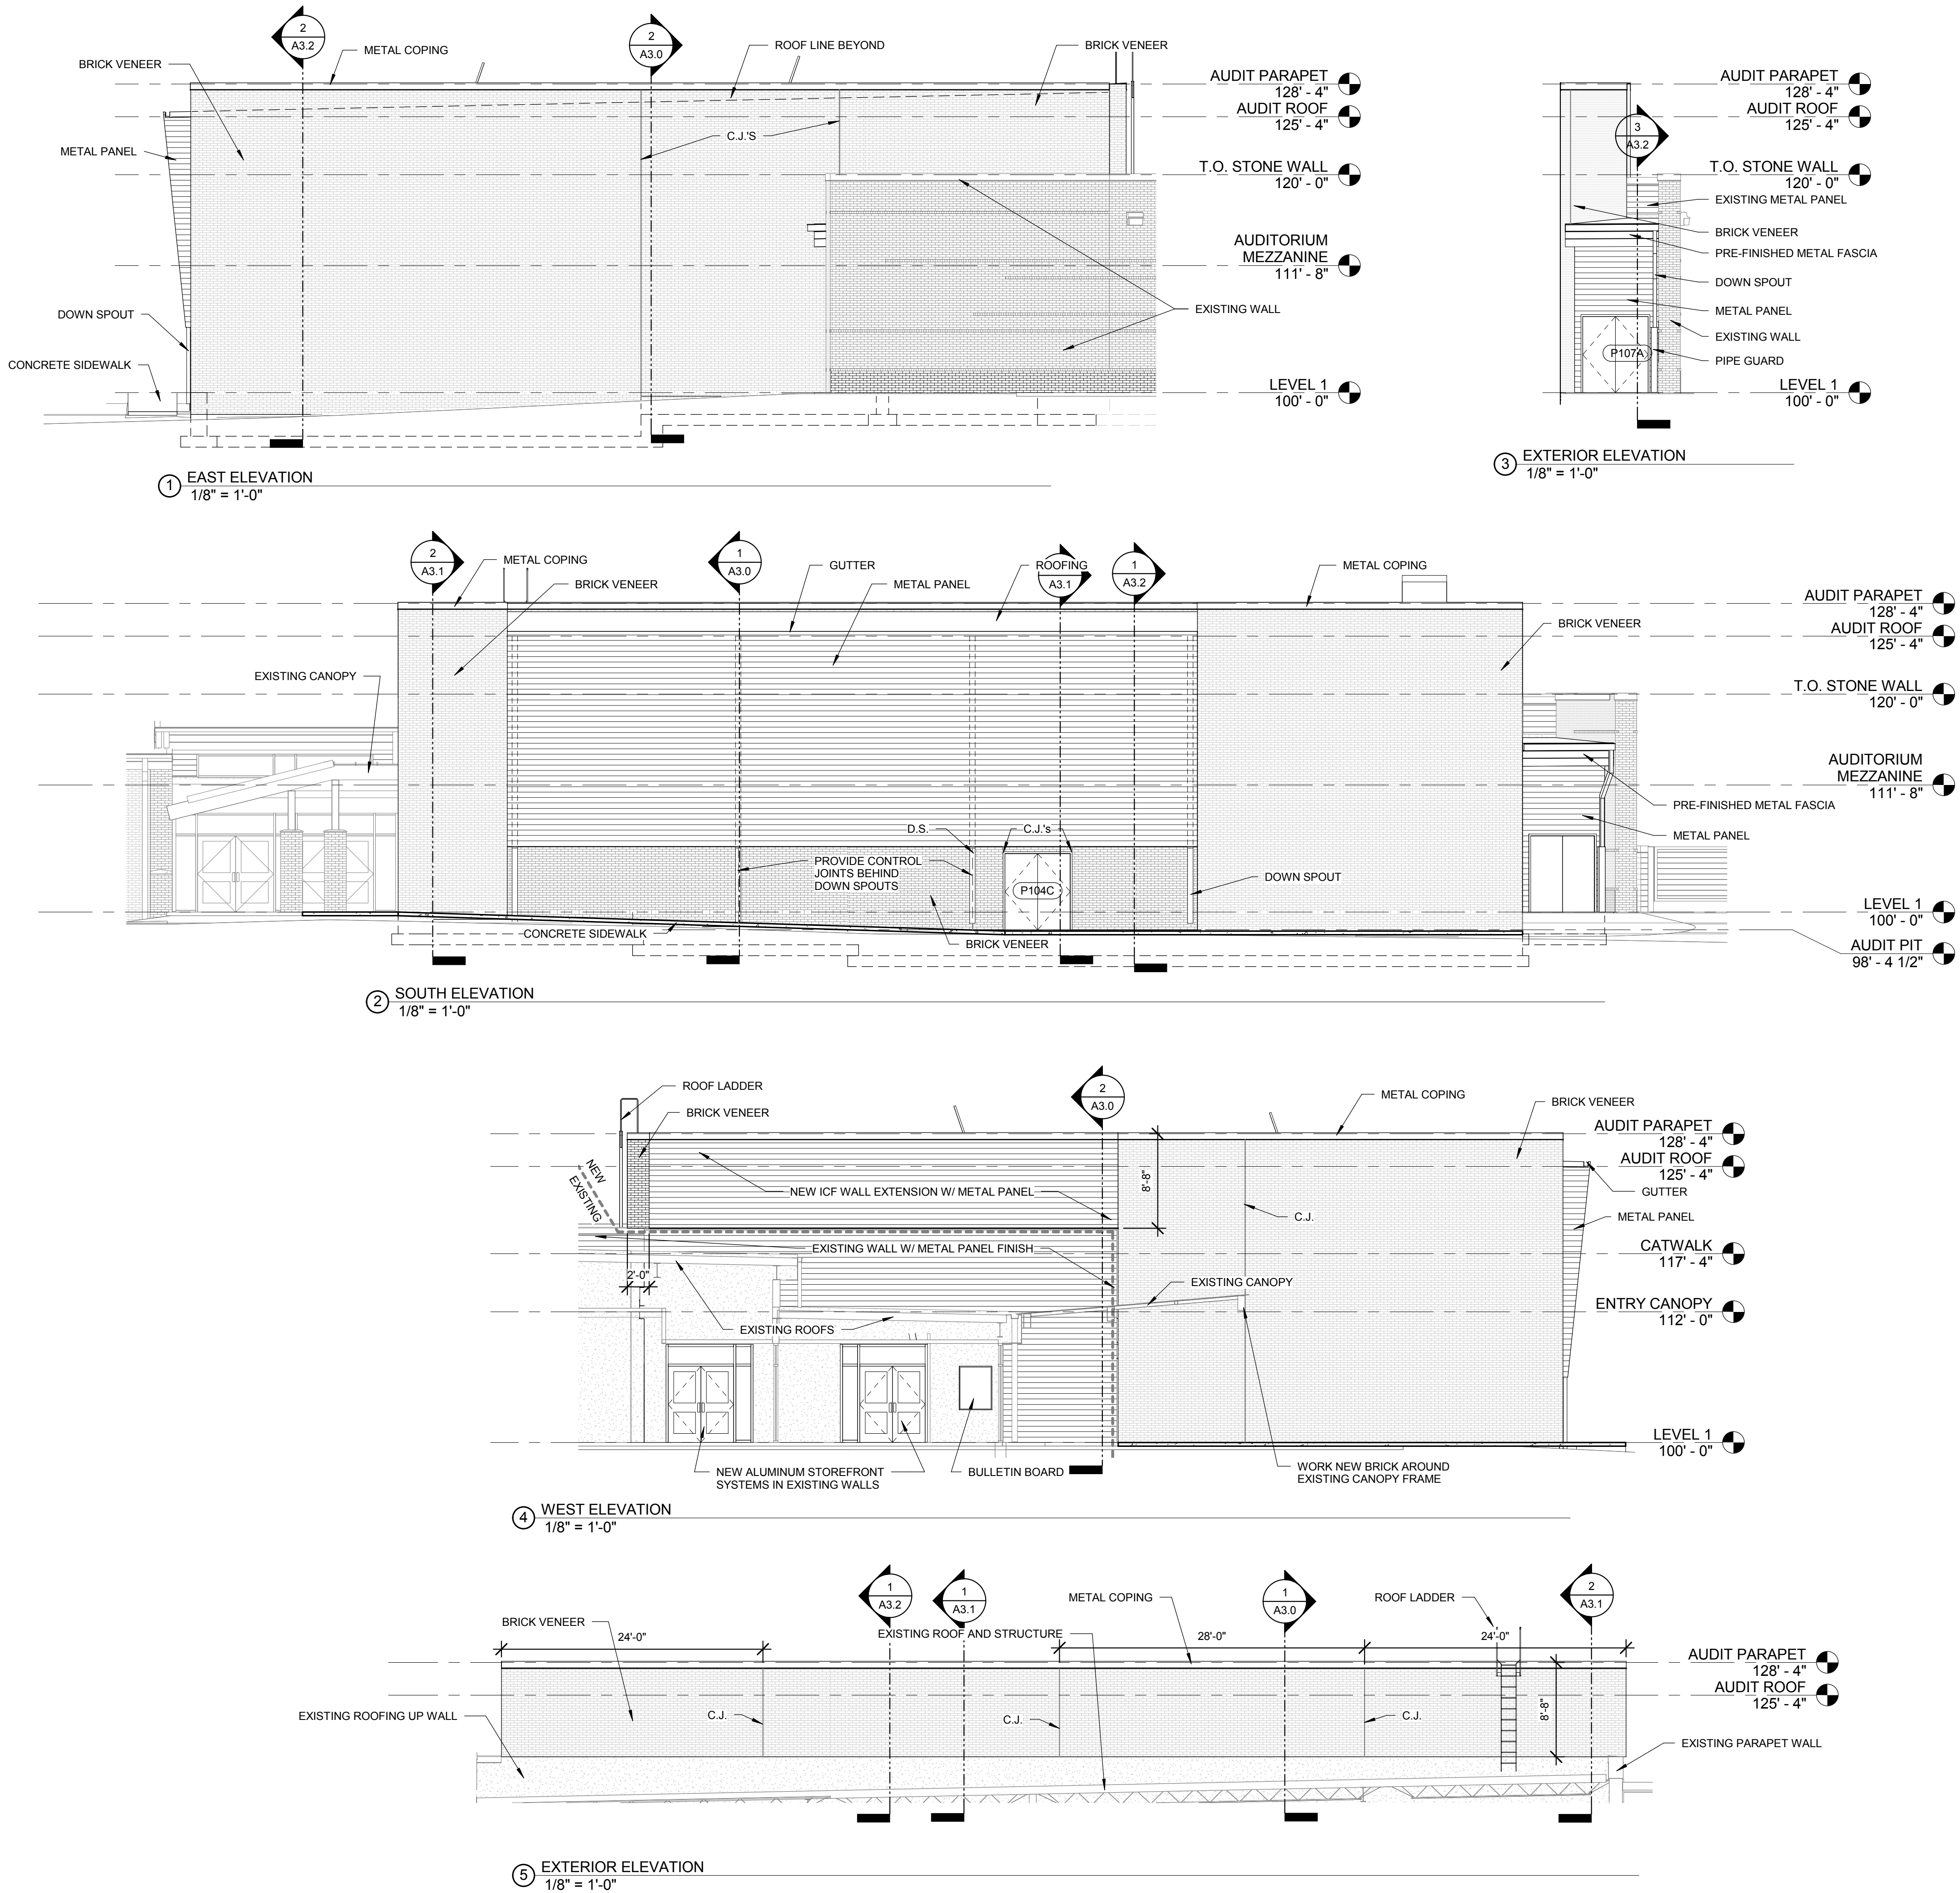


DESIGN DEVELOPMENT DRAWINGS - NOT FOR CONSTRUCTION

 studio	
studio kremer architects	
3256 Ruckriegel Parkway, Louisville, KY 40299 TEL 502.499.1100 FAX 499.1101	
NELSON COUNTY SCHOOL DISTRICT 288 WILDCAT LANE BARDSTOWN, KENTUCKY 40004	
EXTERIOR ELEVATIONS	 NELSON COUNTY SCHOOLS - WEST CAMPUS THOMAS NELSON H.S. PHASE III 2885 NEW SHEPHERDSVILLE ROAD (HWY 245) BARDSTOWN, KENTUCKY 40004
BG 15-229	
DATE: 8/17/2015 DRAWN BY: BVD CHECKED BY: SW REVISIONS:	
2011-02 PHASE - 3 A2.0 HS	

DESIGN DEVELOPMENT DRAWINGS - NOT FOR CONSTRUCTION


 
 


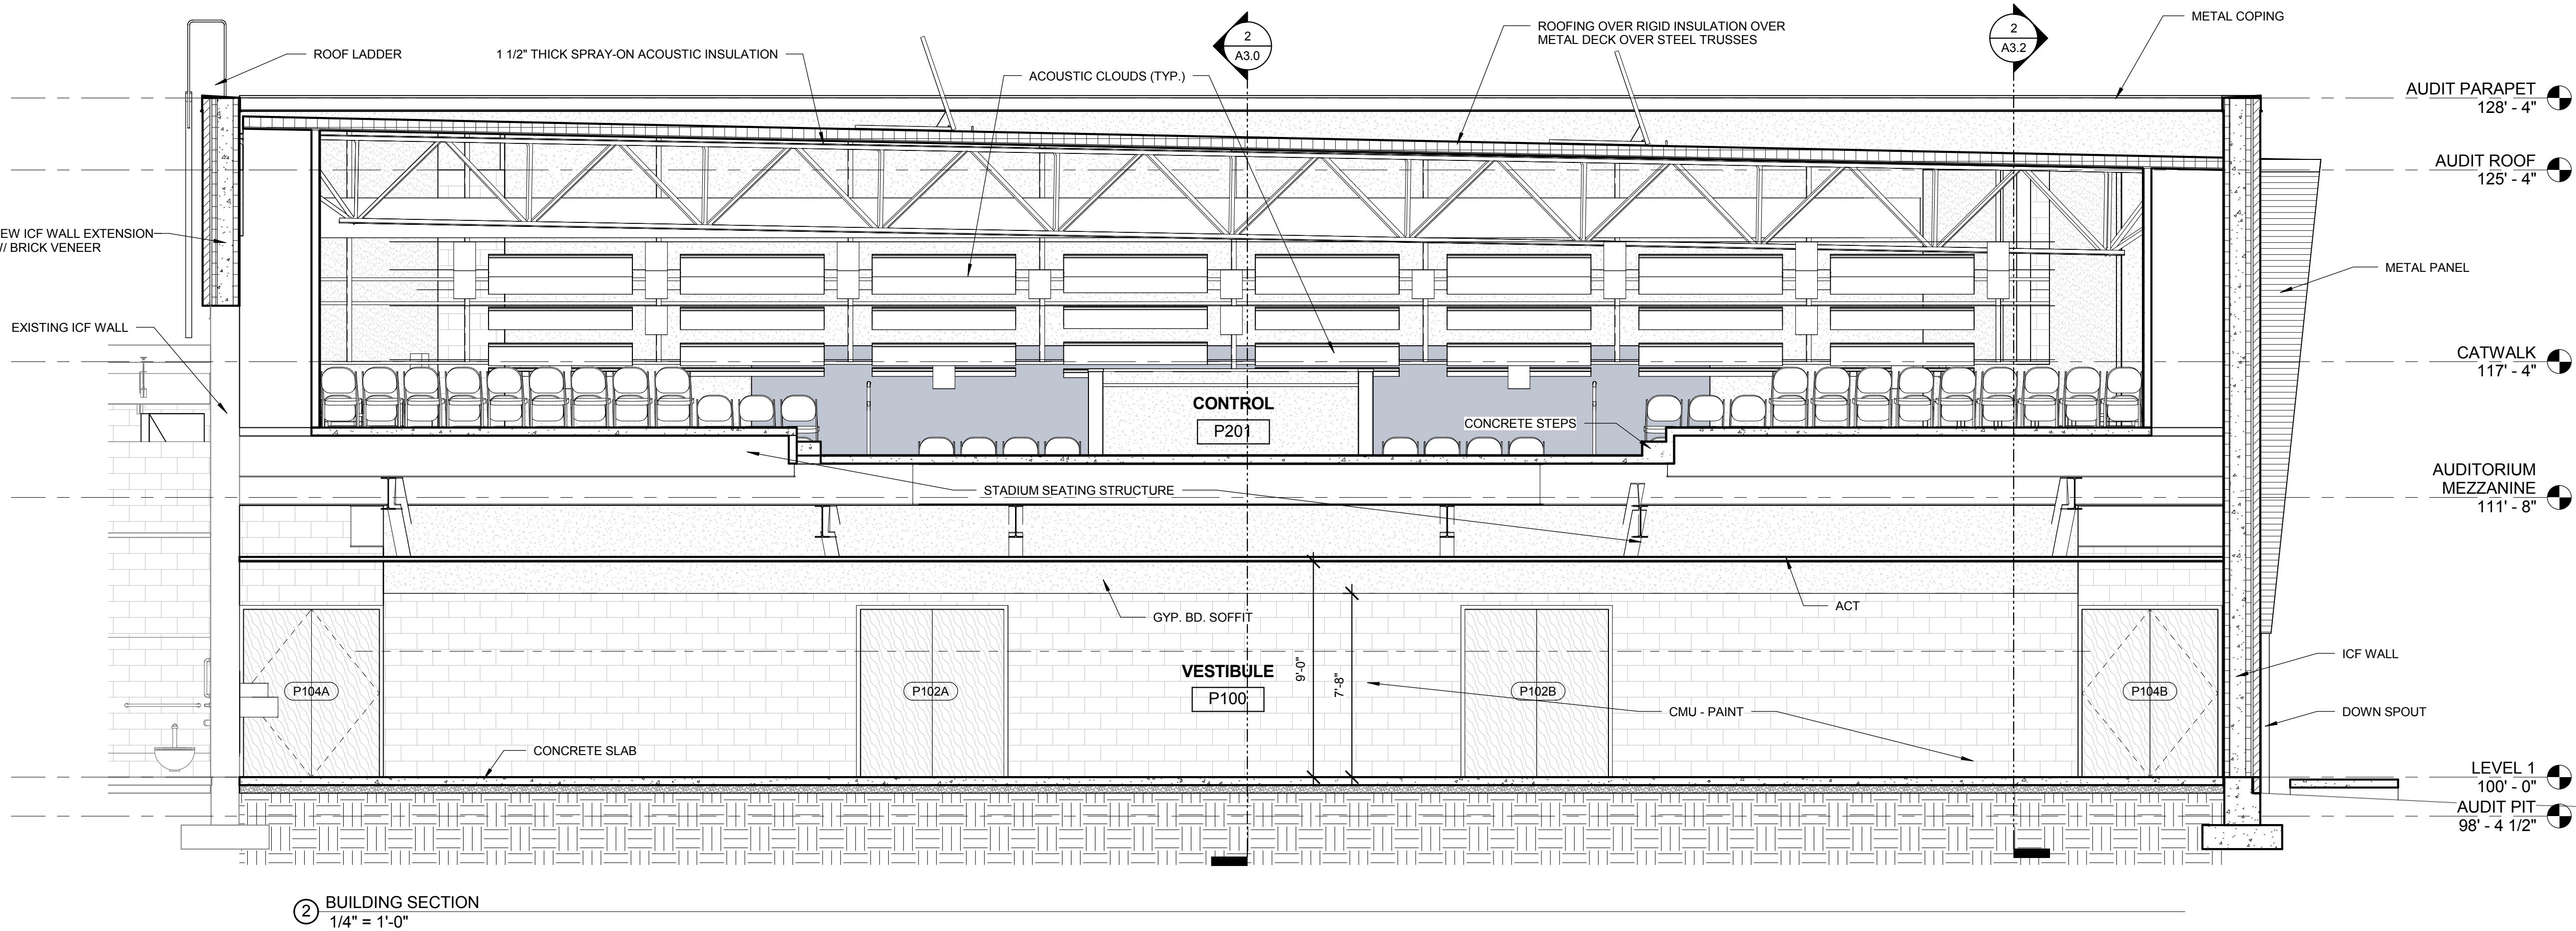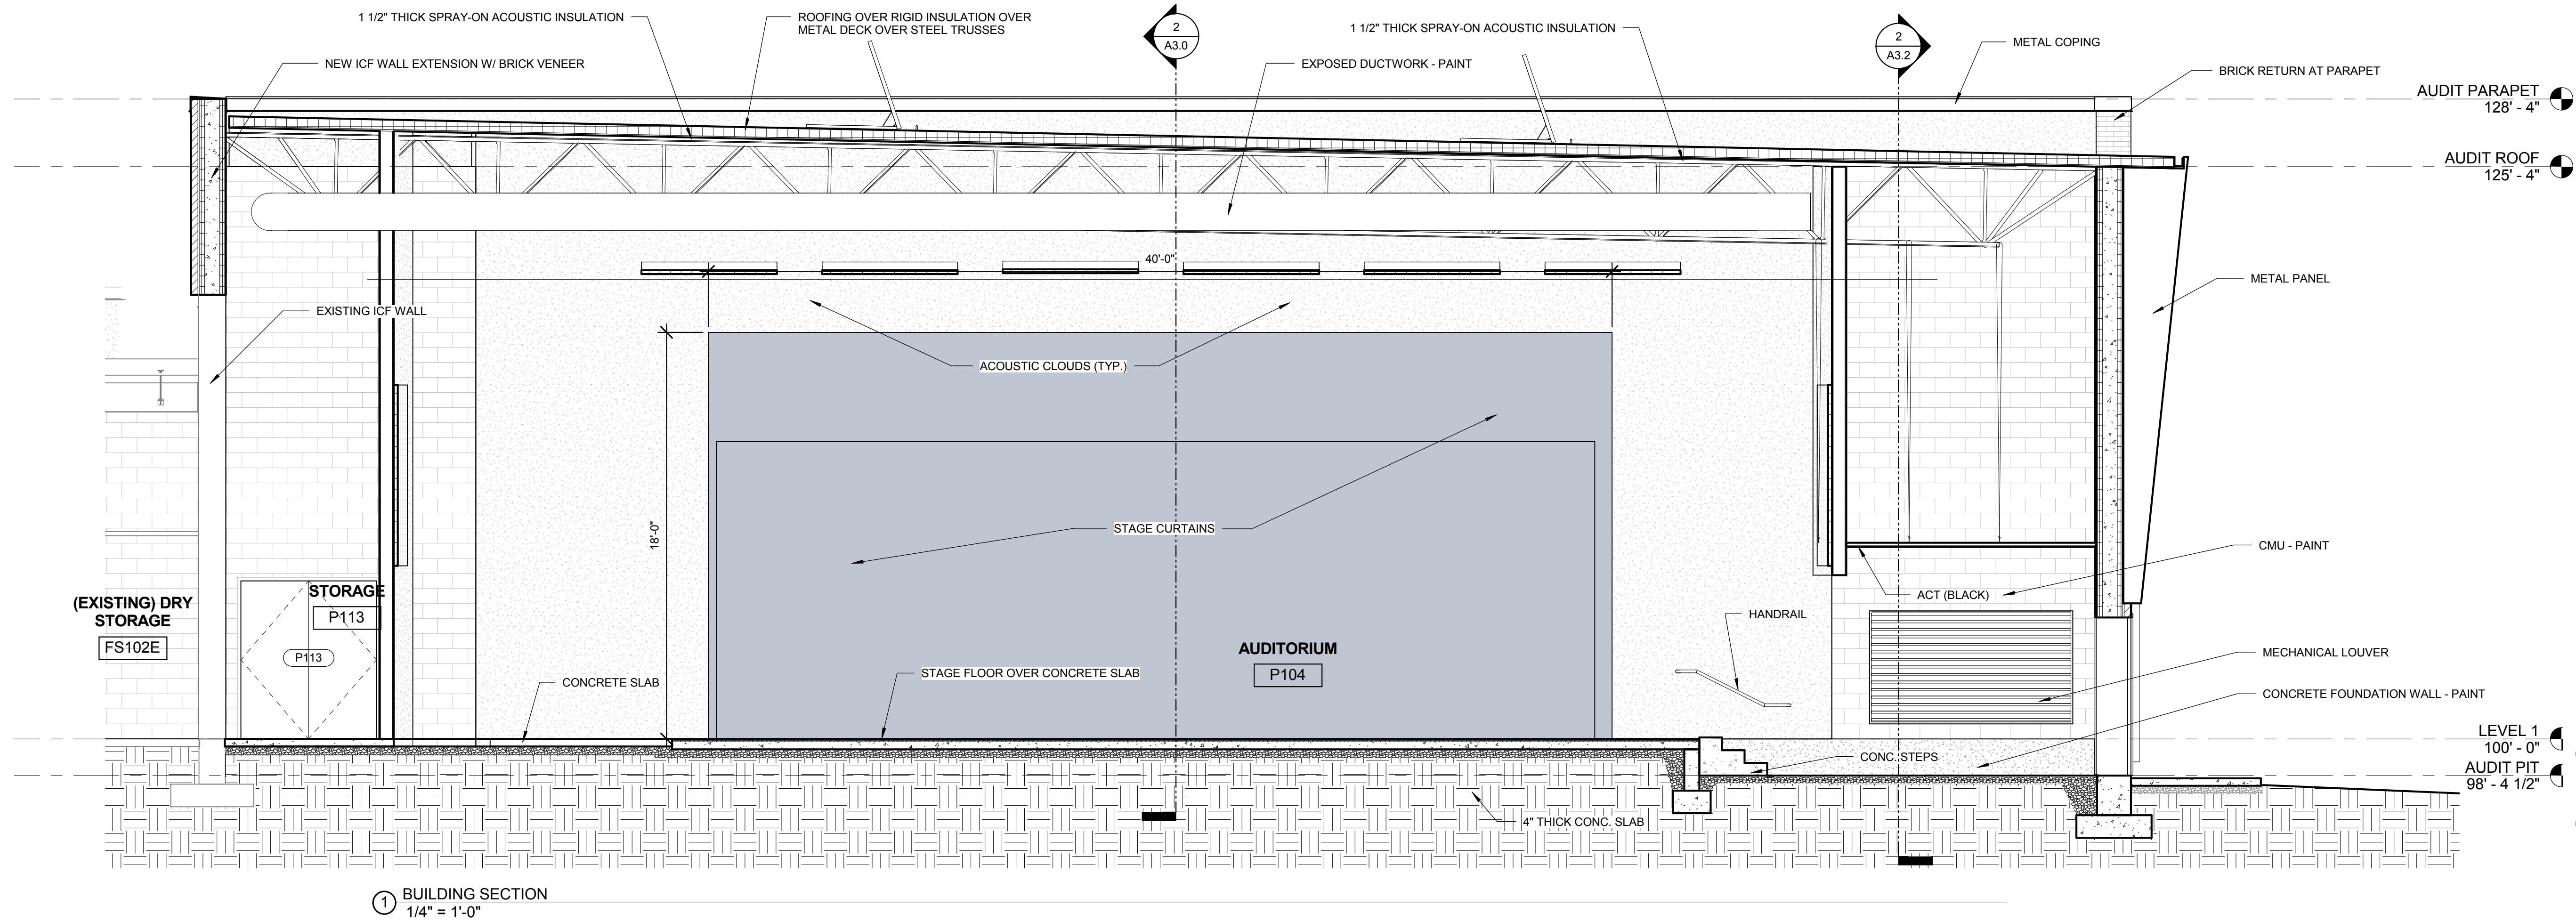


DESIGN DEVELOPMENT DRAWINGS - NOT FOR CONSTRUCTION

 studio	studio kremer architects	NELSON COUNTY SCHOOL DISTRICT 288 WILDCAT LANE BARDSTOWN, KENTUCKY 40004	BUILDING SECTIONS NELSON COUNTY SCHOOLS - WEST CAMPUS THOMAS NELSON H.S. PHASE III 2885 NEW SHEPHERDSVILLE ROAD (HWY 245) BARDSTOWN, KENTUCKY 40004	BG 15-229	DATE: 8/17/2015 DRAWN BY: BVD CHECKED BY: SW REVISIONS:	2011-02 PHASE - 3 A3.1 HS
--	---------------------------------	--	---	-----------	--	------------------------------------

DESIGN DEVELOPMENT DRAWINGS - NOT FOR CONSTRUCTION

   

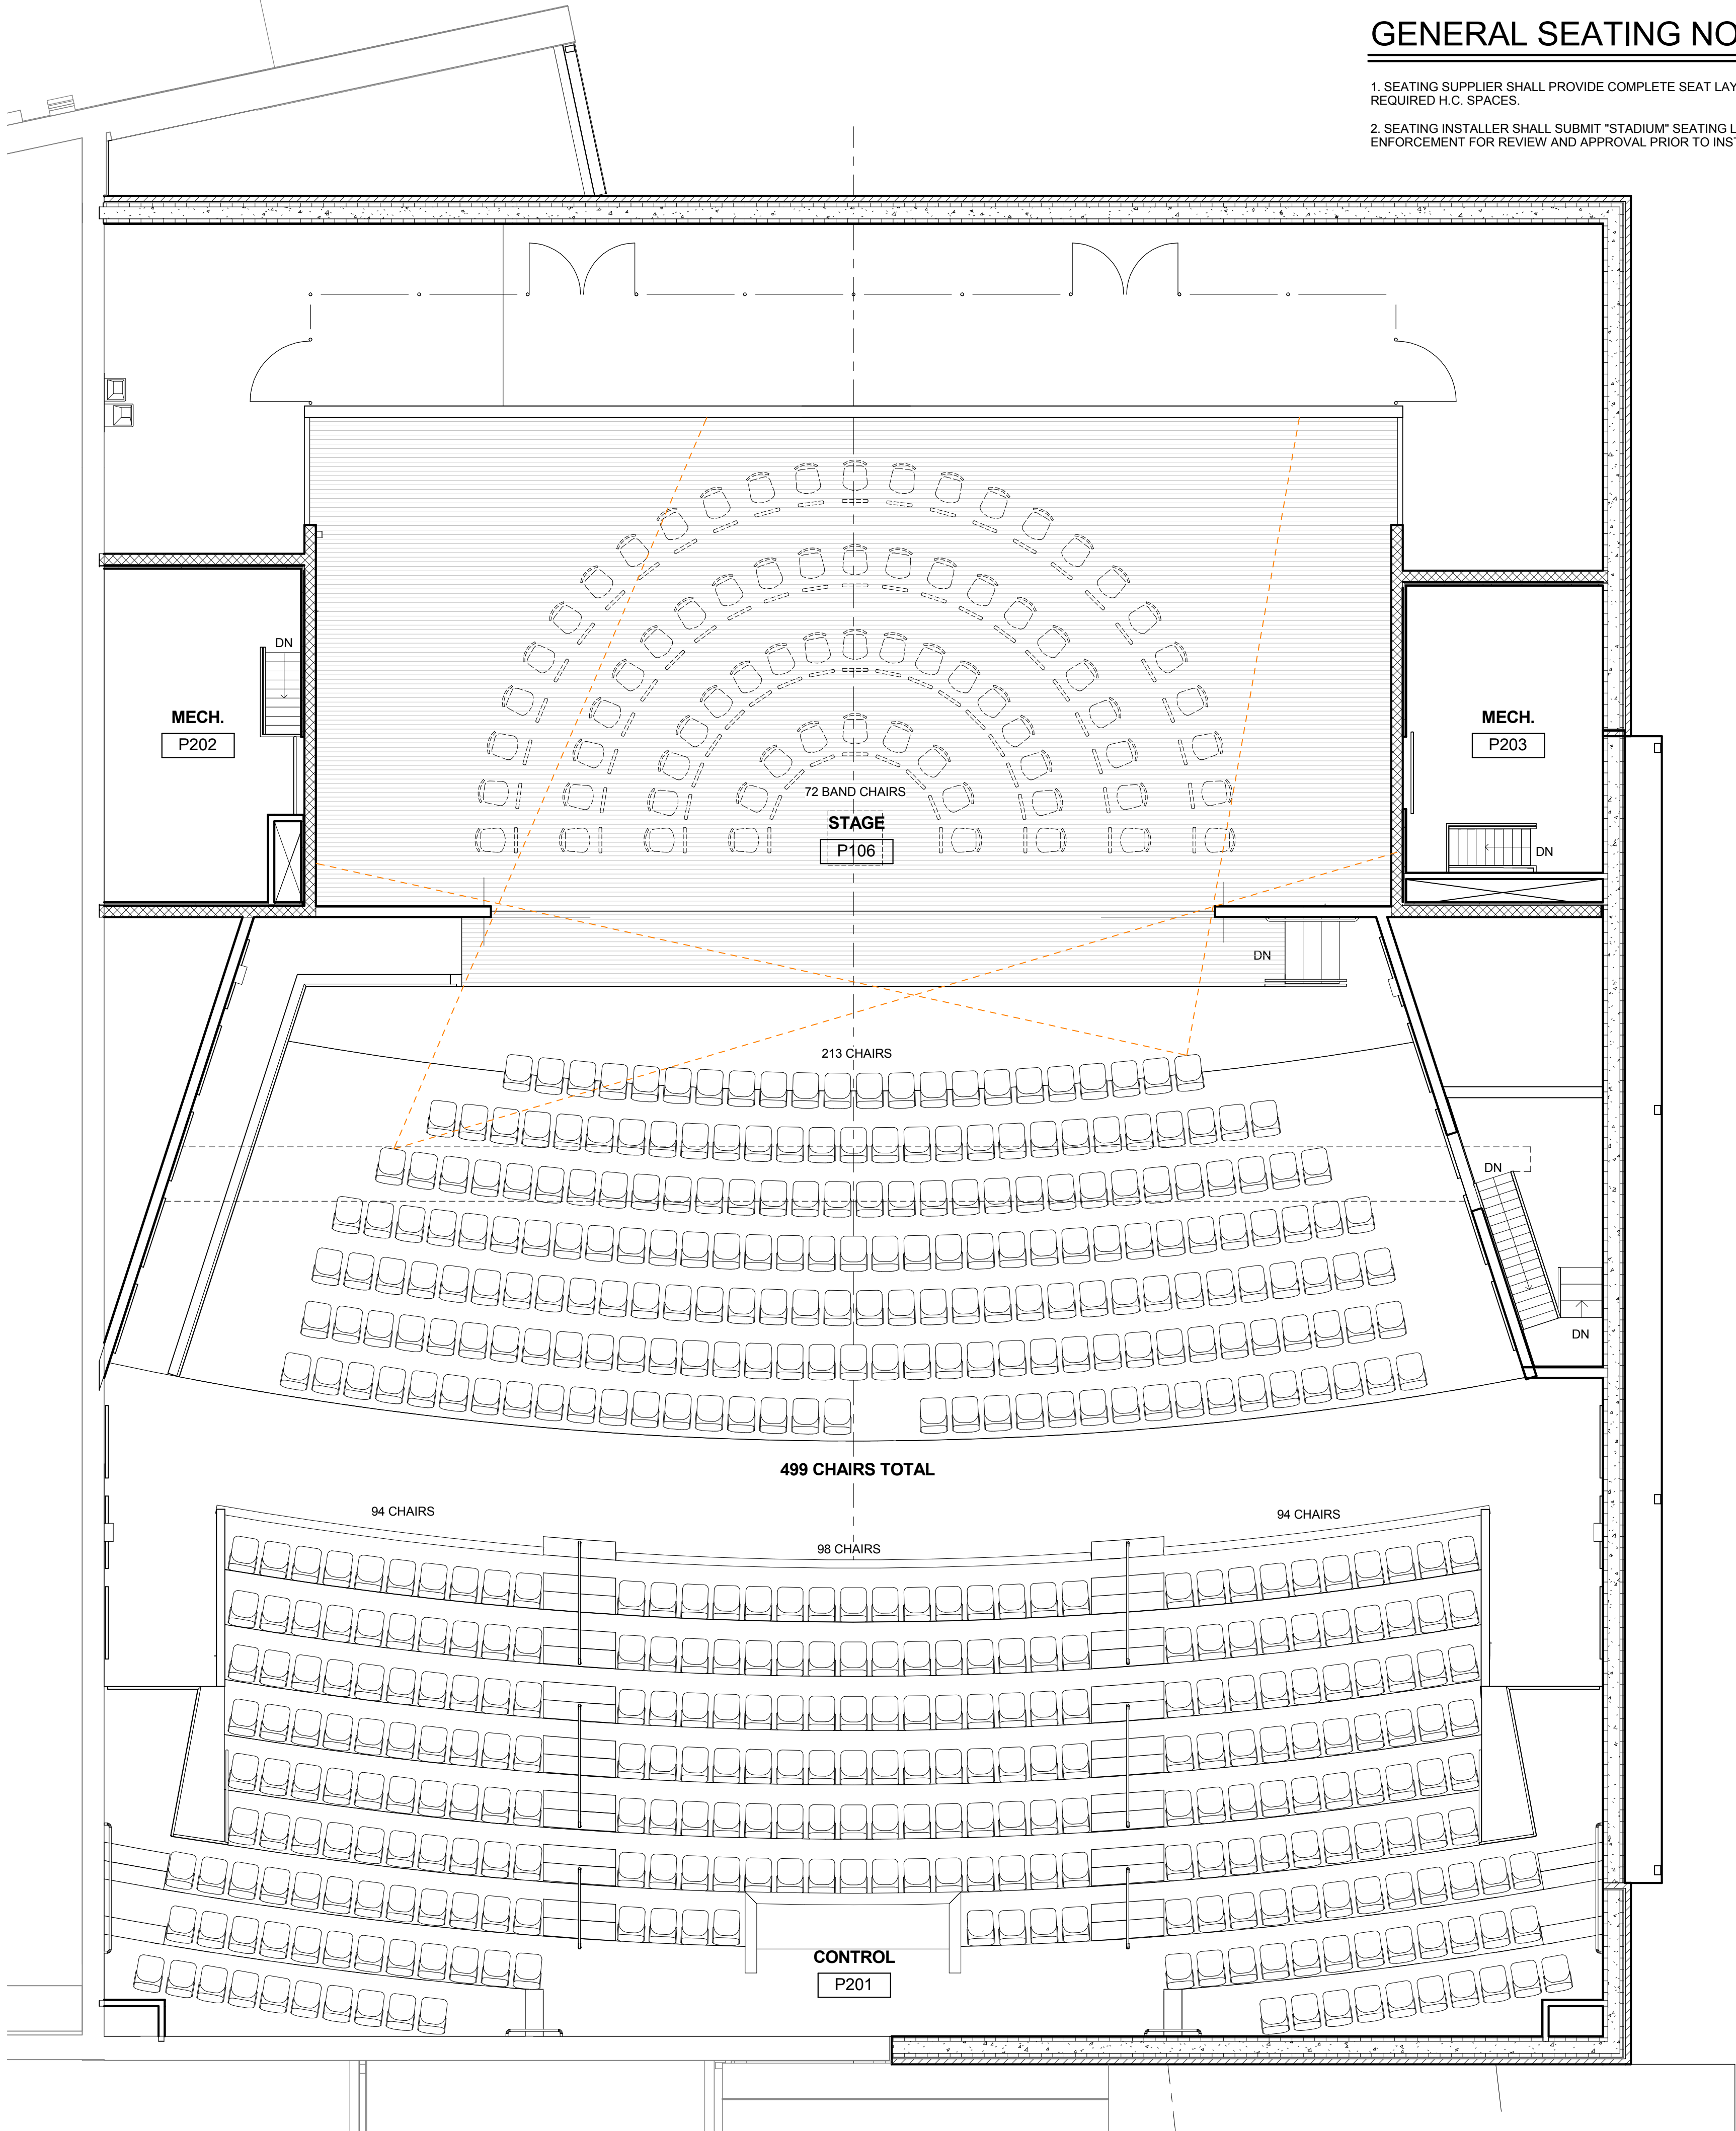


1 AUDITORIUM FURNITURE PLAN
3/16" = 1'-0"

GENERAL SEATING NOTES

1. SEATING SUPPLIER SHALL PROVIDE COMPLETE SEAT LAYOUT PLAN INCLUDING REQUIRED H.C. SPACES.
2. SEATING INSTALLER SHALL SUBMIT "STADIUM" SEATING LAYOUT TO LOCAL CODE ENFORCEMENT FOR REVIEW AND APPROVAL PRIOR TO INSTALLATION.

DESIGN DEVELOPMENT DRAWINGS - NOT FOR CONSTRUCTION


 studio	
studio kremer architects	
3256 Ruckriegel Parkway, Louisville, KY 40299 TEL 502.499.1100 FAX 499.1101	
NELSON COUNTY SCHOOL DISTRICT 288 WILDCAT LANE BARDSTOWN, KENTUCKY 40004	
FURNITURE PLAN NELSON COUNTY SCHOOLS - WEST CAMPUS THOMAS NELSON H.S. PHASE III	 2885 NEW SHEPHERDSVILLE ROAD (HWY 245) BARDSTOWN, KENTUCKY 40004
BG 15-229	
DATE: 8/17/2015 DRAWN BY: BVD CHECKED BY: REVISIONS:	
2011-02 PHASE - 3	
A5.1	
HS	

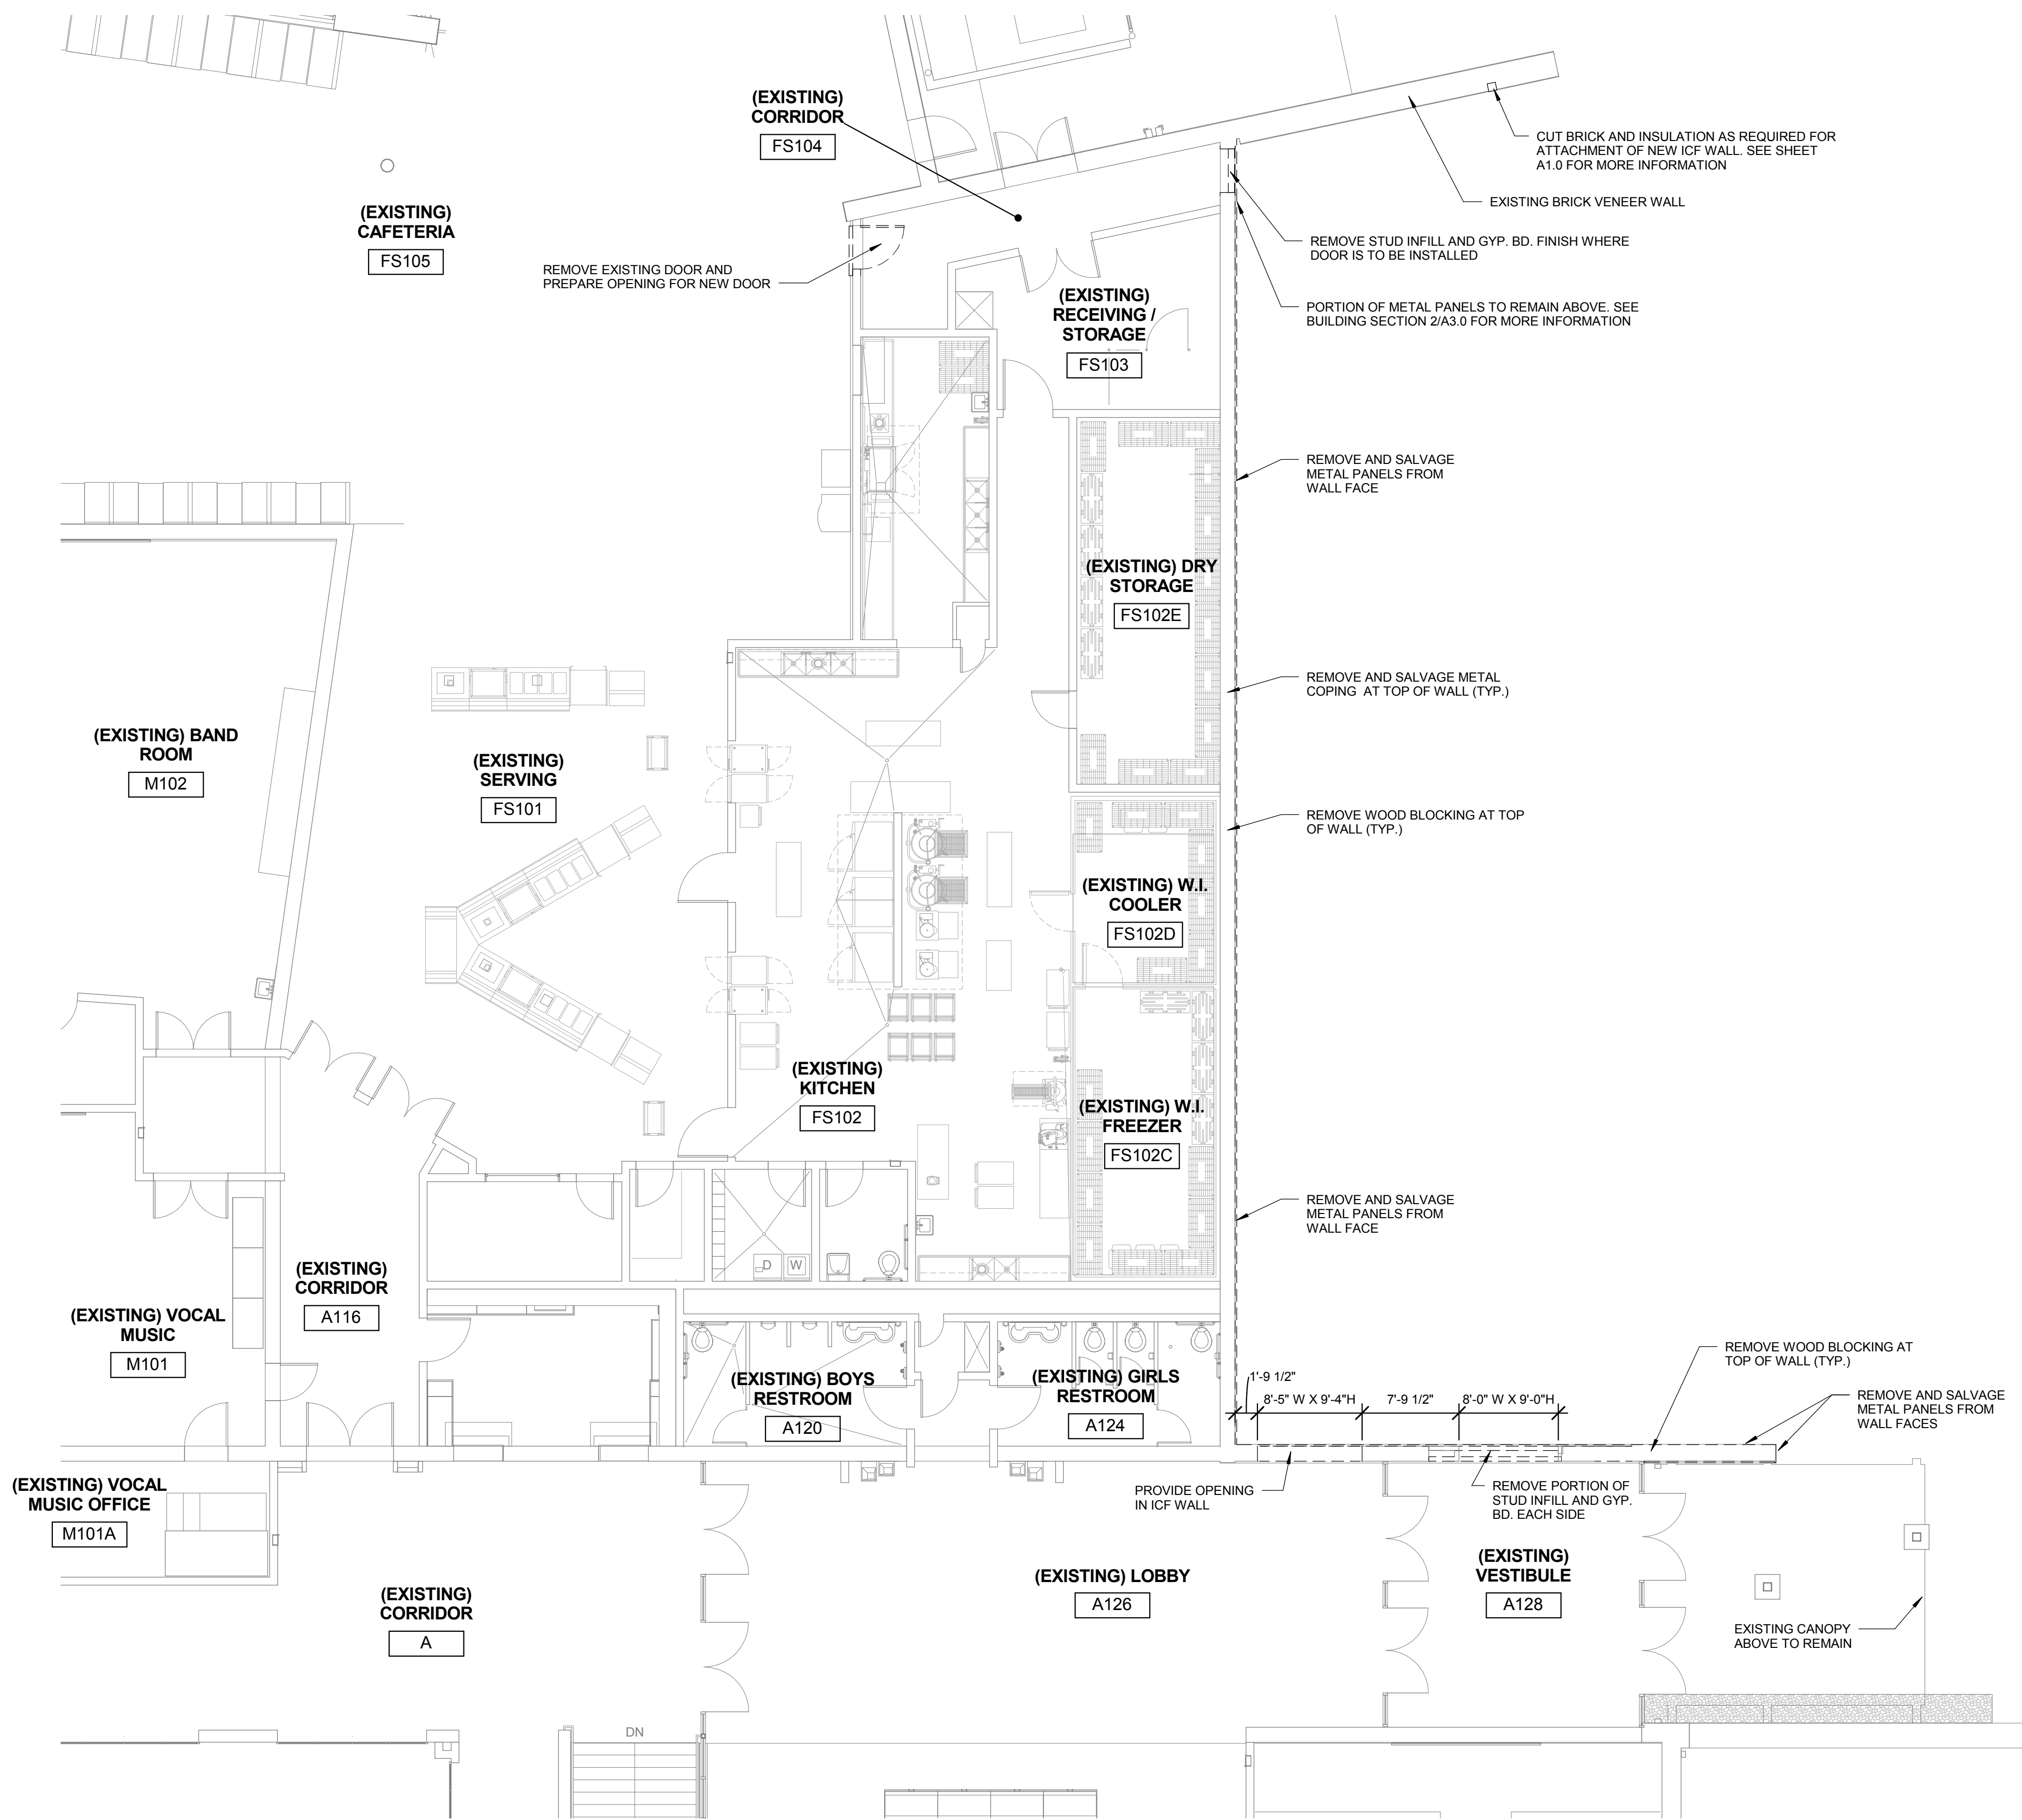

1 DEMOLITION PLAN
1/8" = 1'-0"


GENERAL DEMOLITION NOTES

1. CUTTING OF EXISTING ICF WALLS WHERE PORTIONS ARE TO BE REMOVED SHALL BE DONE FROM THE EXTERIOR OF THE WALL TO MINIMIZE DISTURBANCE TO THE INTERIOR.
2. ALL SALVAGED METAL WALL PANELS SHALL BE TURNED OVER TO OWNER.

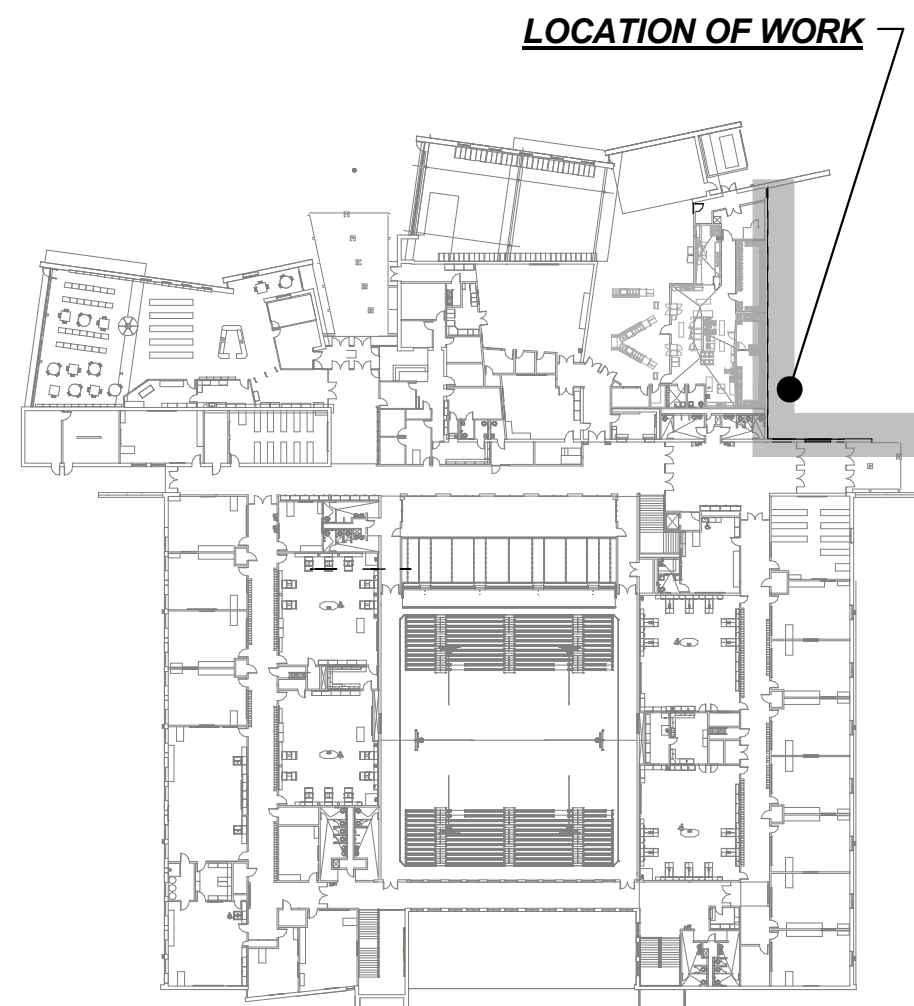

2 KEY PLAN
1" = 80'-0"

DESIGN DEVELOPMENT DRAWINGS - NOT FOR CONSTRUCTION

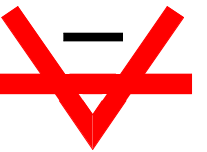 studio	
studio kremer architects	
3256 Ruckriegel Parkway, Louisville, KY 40299 TEL 502.499.1100 FAX 499.1101	
NELSON COUNTY SCHOOL DISTRICT 288 WILDCAT LANE BARDSTOWN, KENTUCKY 40004	
DEMOLITION PLAN	 DESIGNED TO LEAD THE ENERGY STAR
NELSON COUNTY SCHOOLS - WEST CAMPUS THOMAS NELSON H.S. - PHASE III	
2885 NEW SHEPHERDSVILLE ROAD (HWY 245) BARDSTOWN, KENTUCKY 40004	
BG 15-229	
DATE: 8/17/2015 DRAWN BY: BVD CHECKED BY: REVISIONS:	
2011-02 PHASE - 3	
D1.0	
HS	