




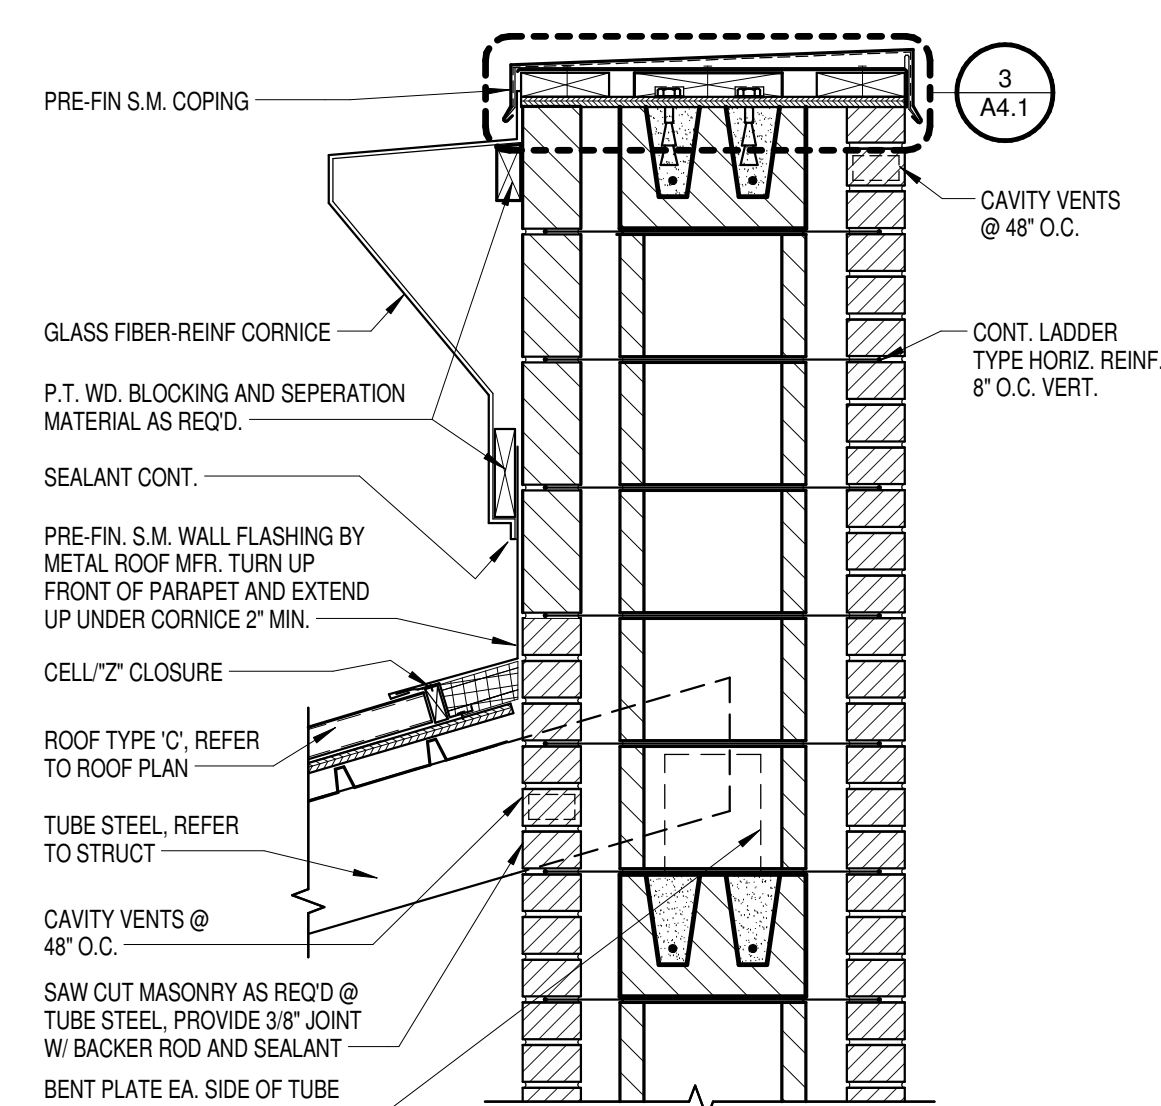


5 DETAIL
1" = 1'-0"

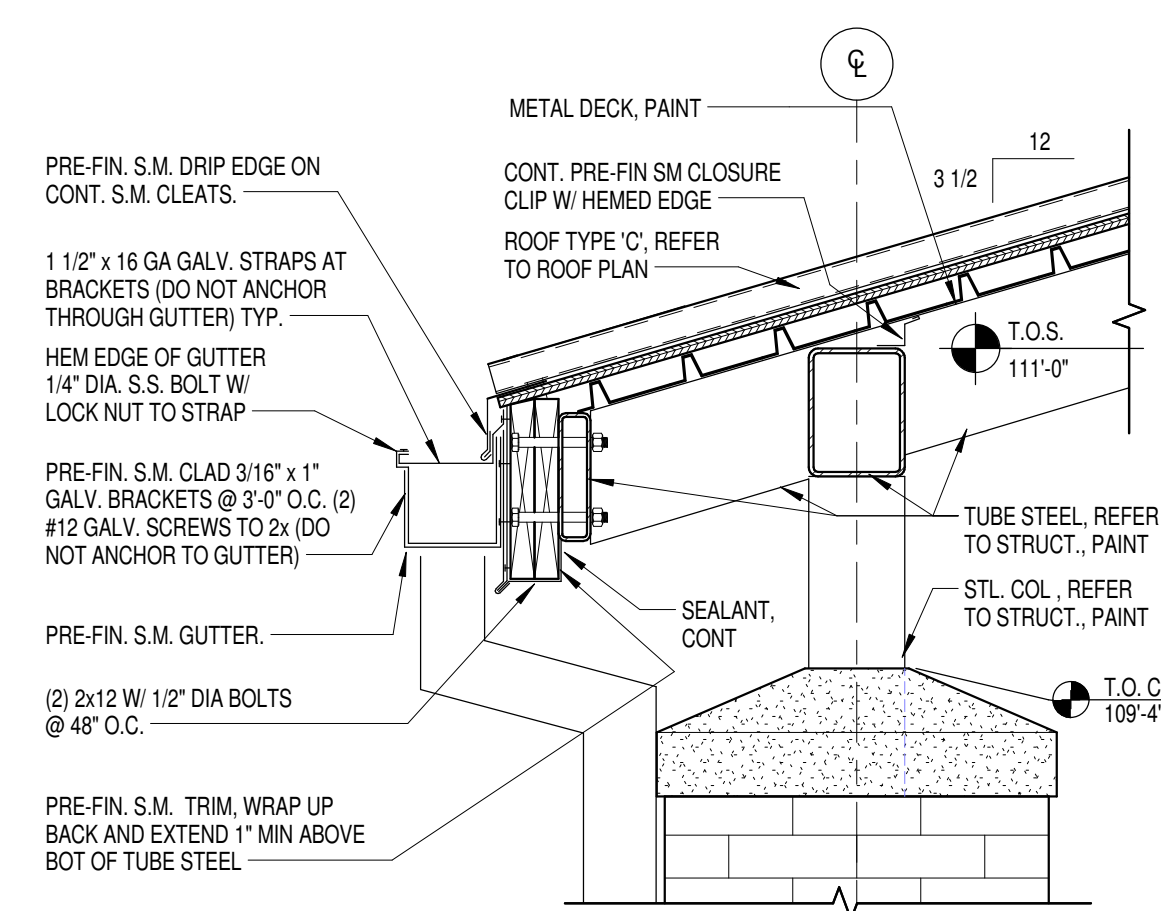


6 DETAIL
1" = 1'-0"

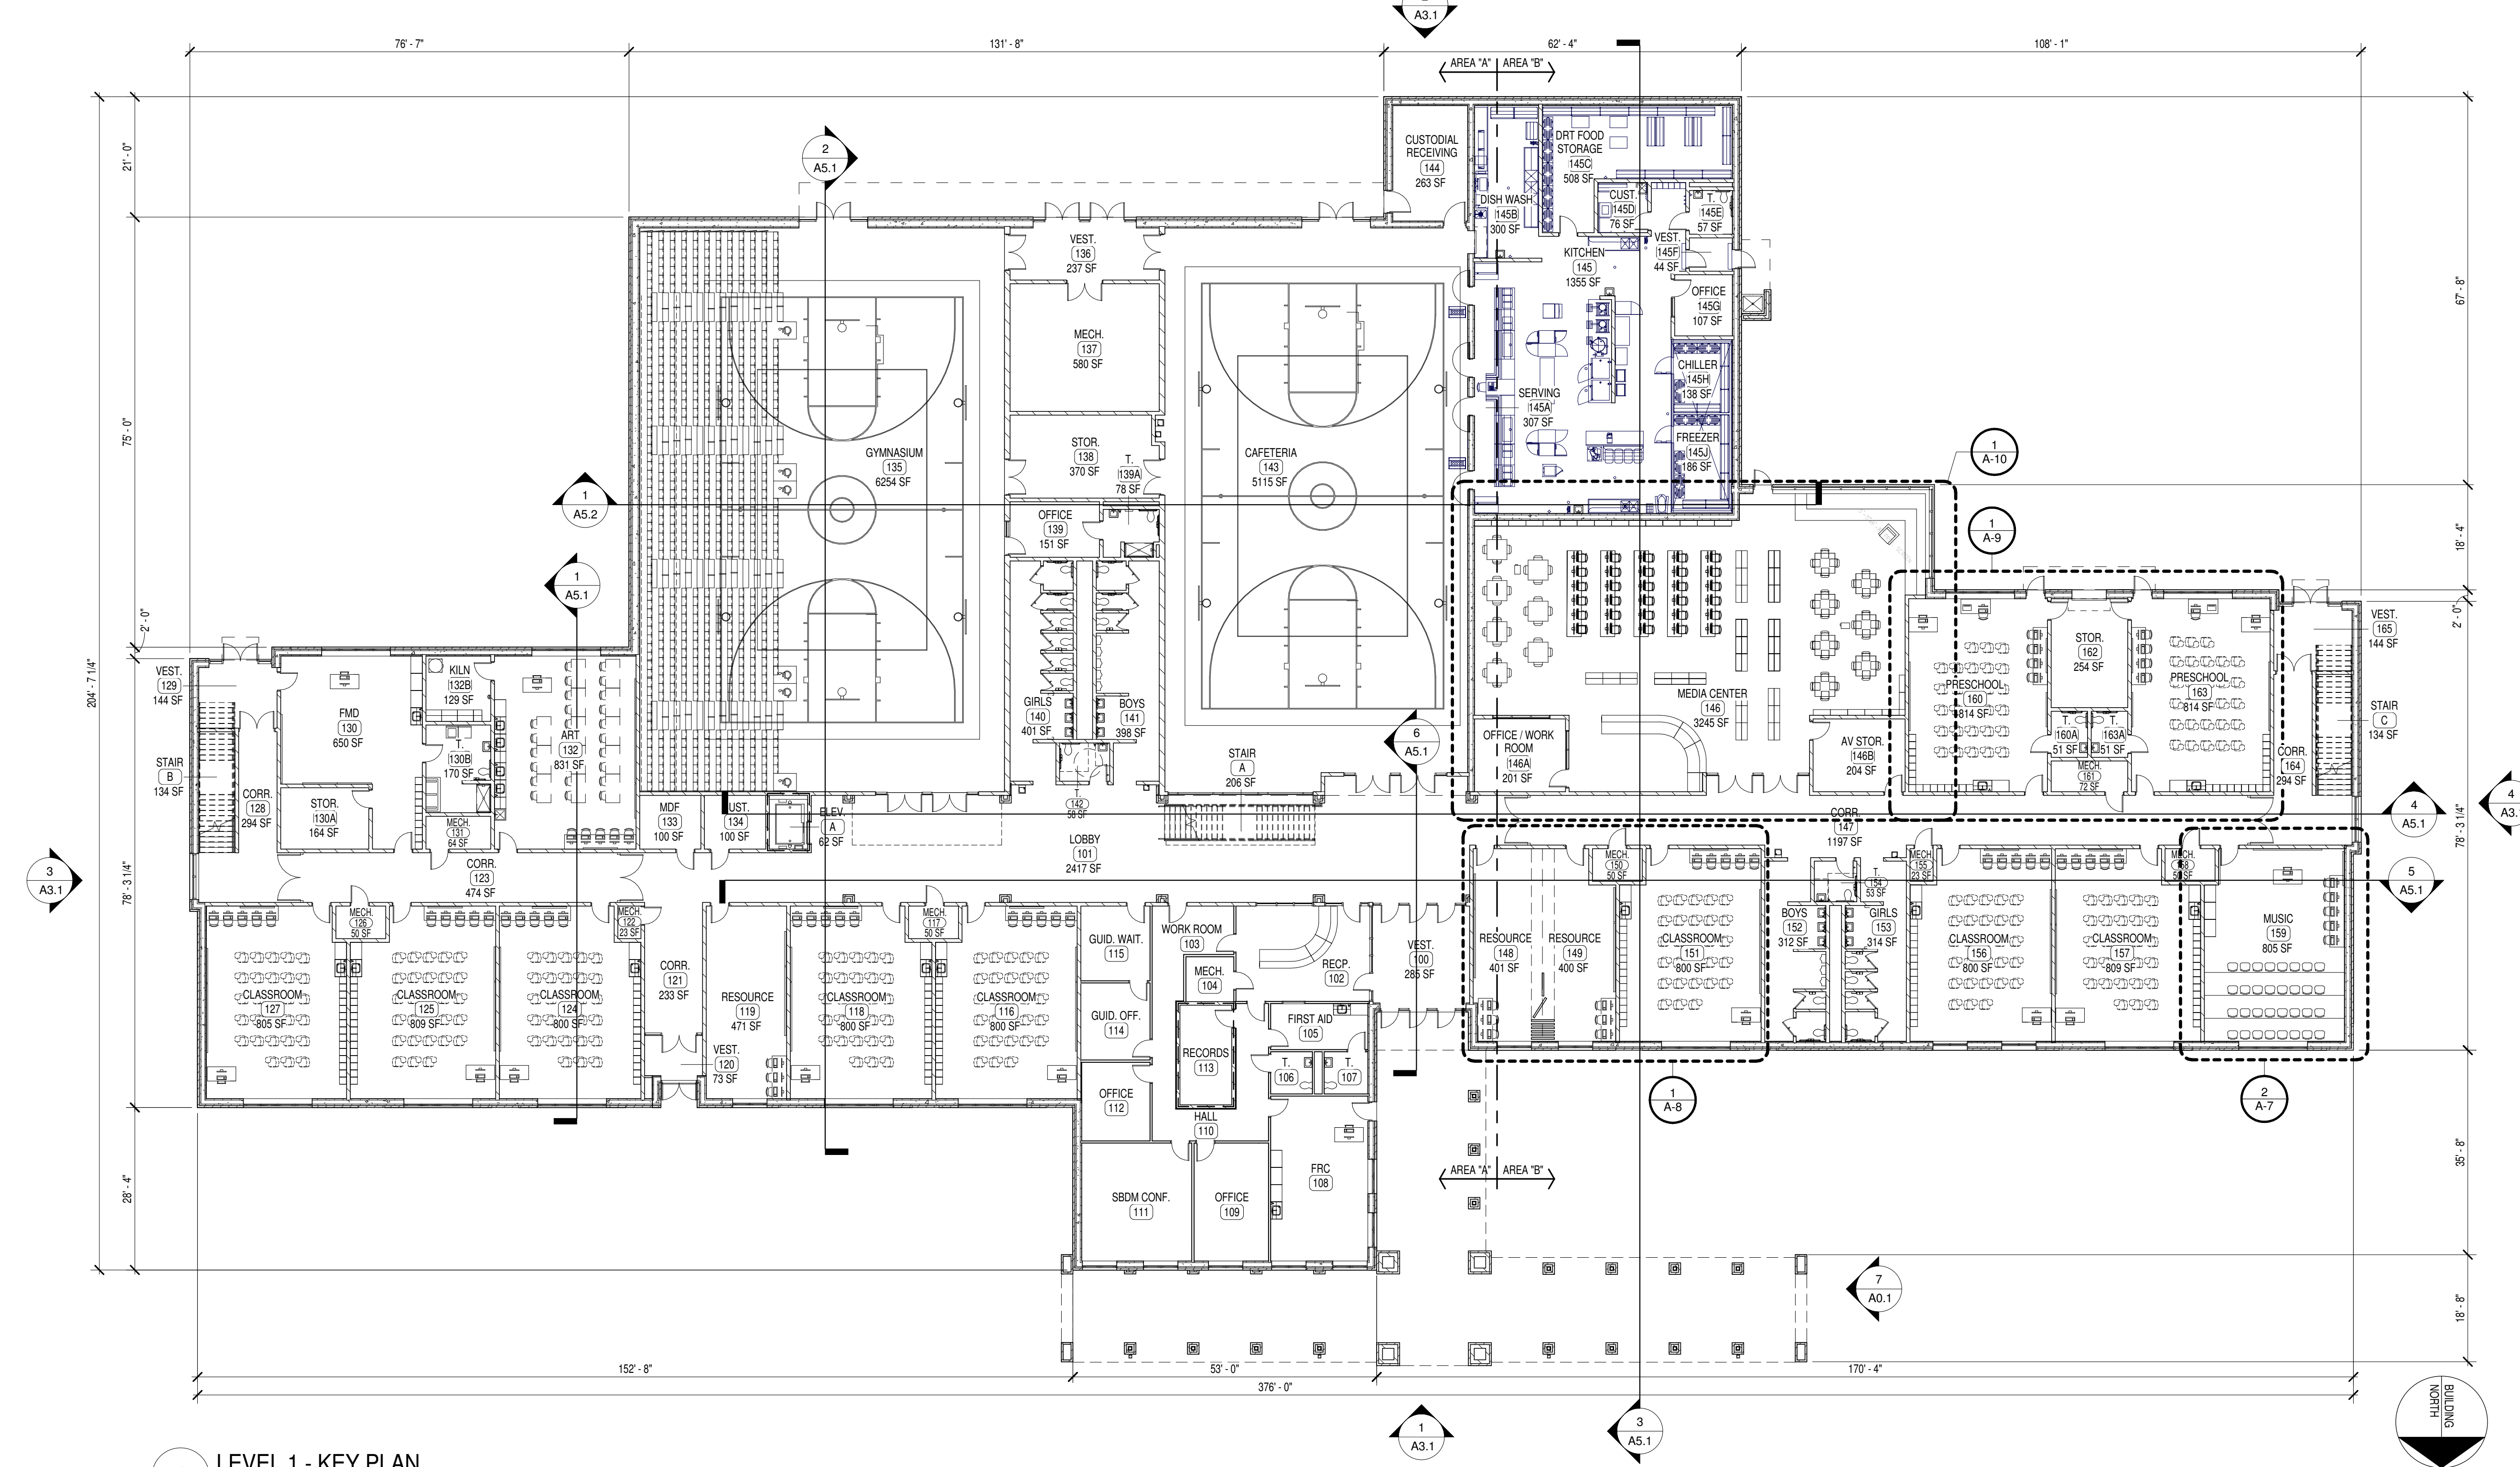

1 LEVEL 1 - KEY PLAN
1/16" = 1'-0"

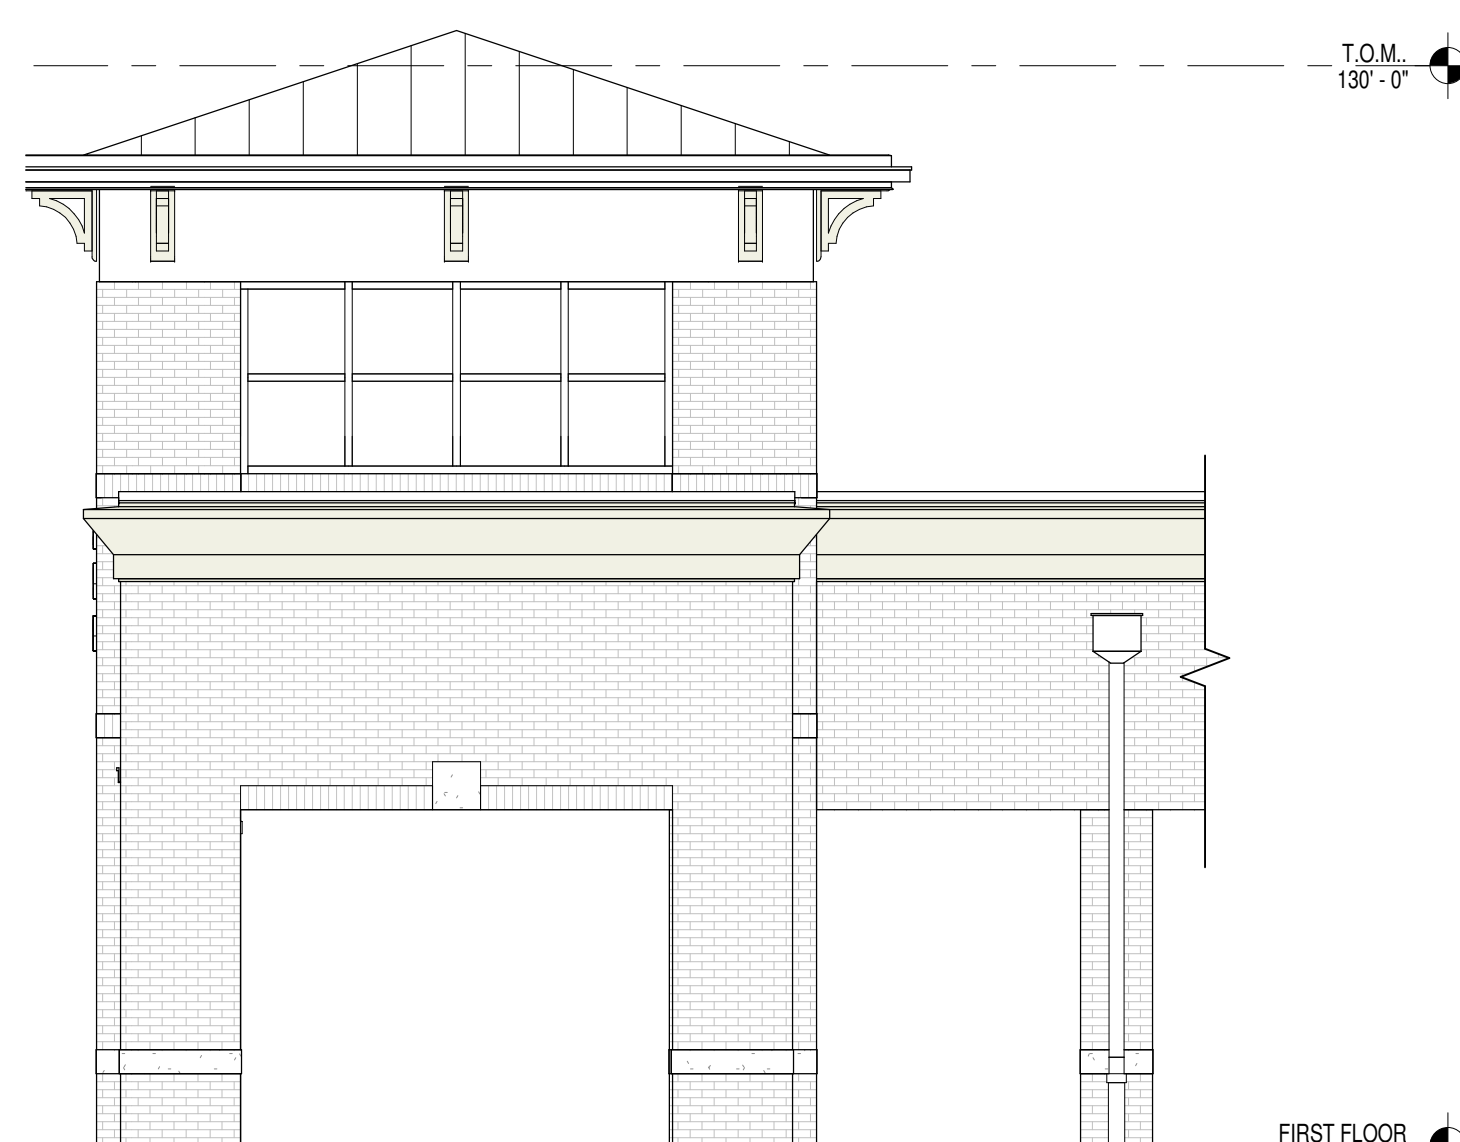


7 CANOPY ELEVATION SIDE
3/16" = 1'-0"

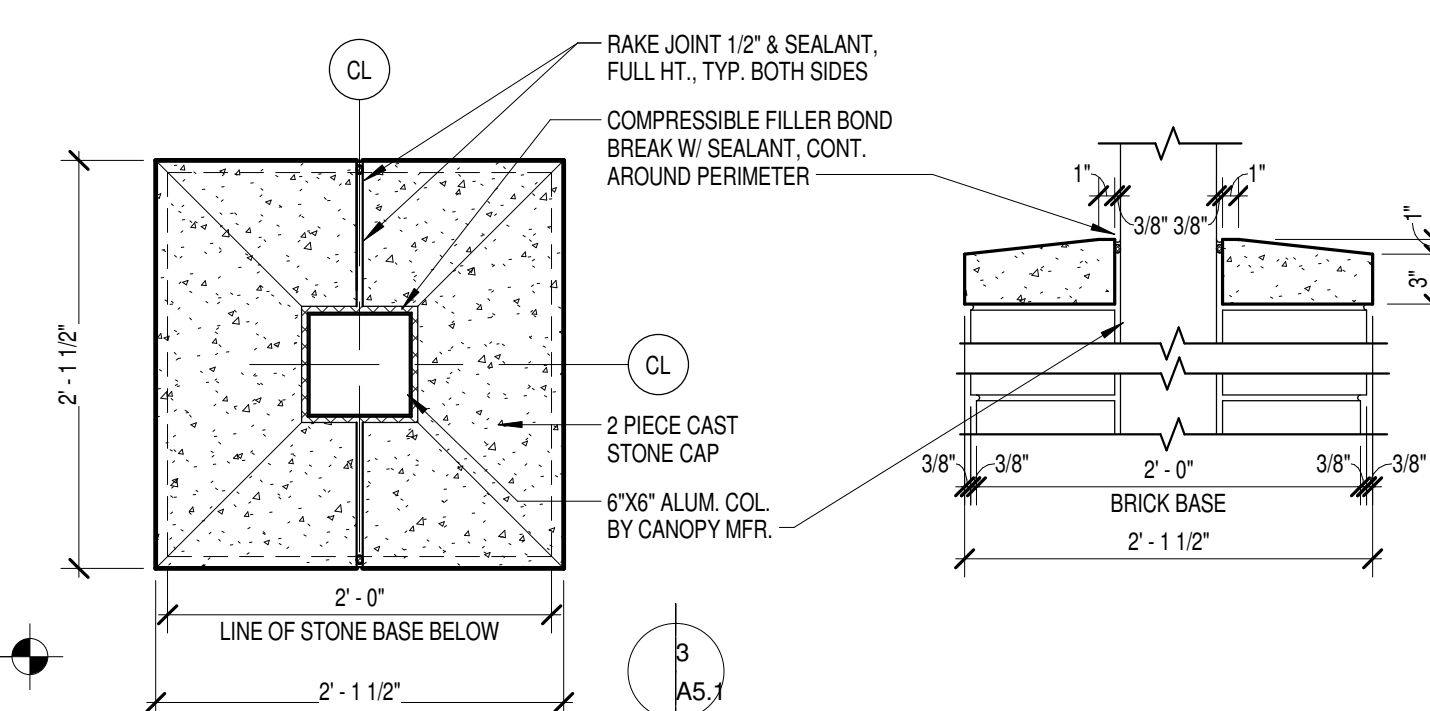


8 DETAIL
1" = 1'-0"




9 CANOPY ELEVATION
3/16" = 1'-0"

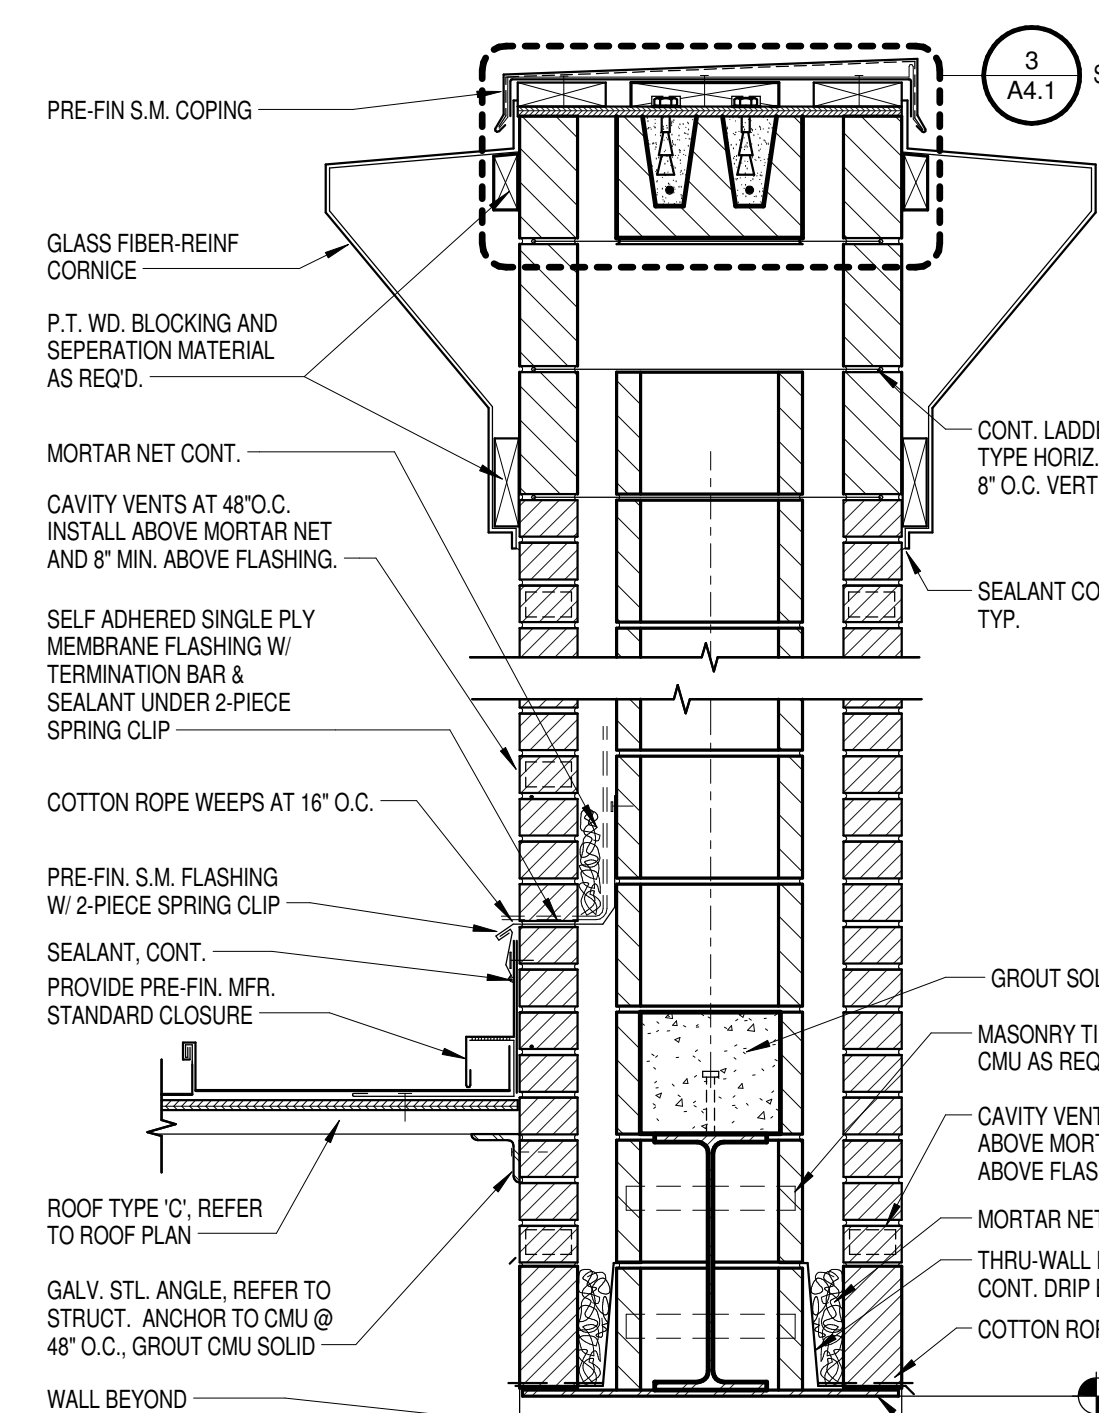

2 DETAIL

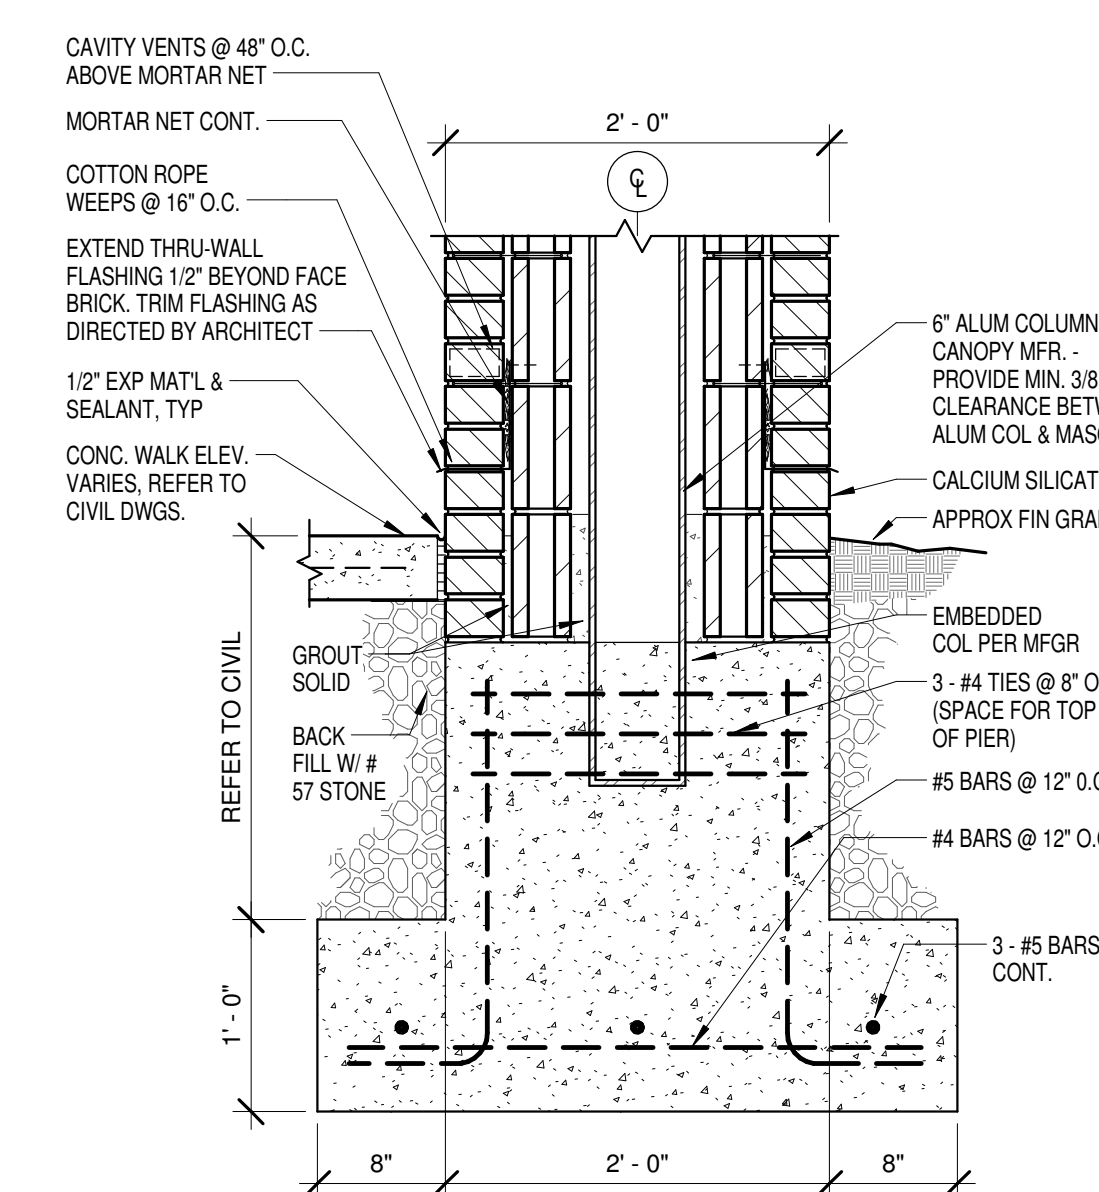

3 DET

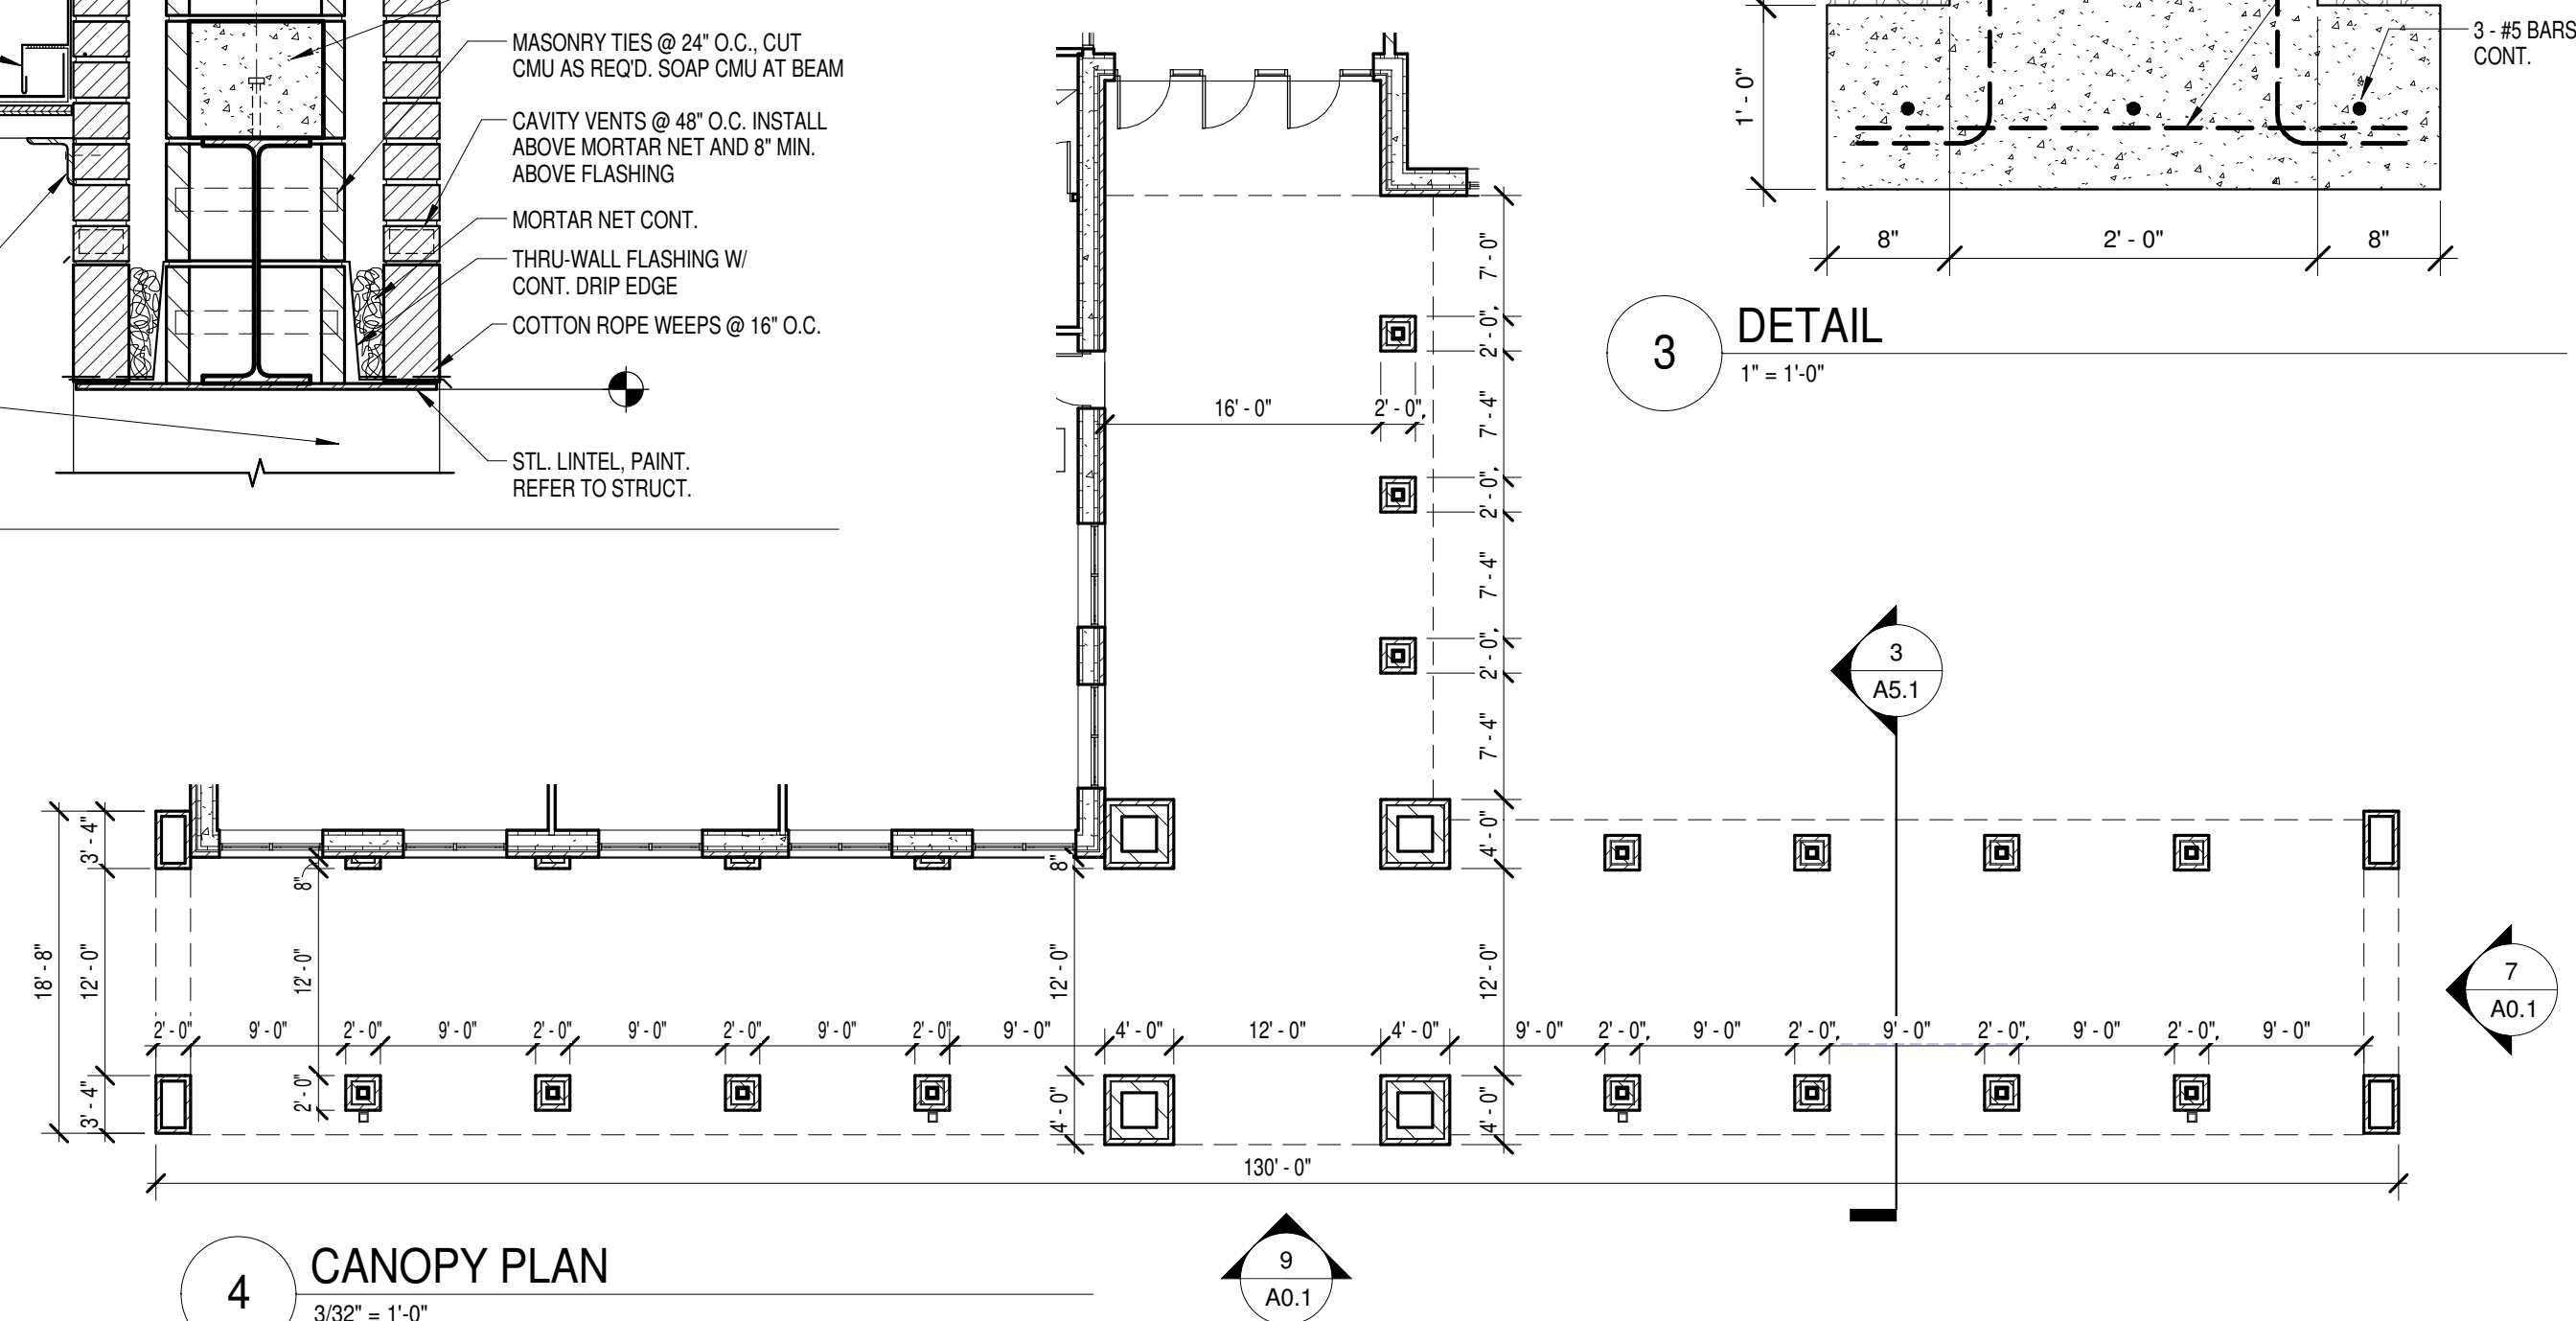

4 CANOPY PLAN
3/32" = 1'-0"

SYMBOLS LEGEND

- ROOM FINISH GROUPS (REFER TO SHEET N-1)
- ROOM NUMBER
- DOOR NUMBER (DOOR SCHEDULE SHEET A8.1)
- NEW WORK KEY NOTE (SHEETS A.1.1 THROUGH A.2)
- WALL TYPE (SCHEDULE SHEET N-1)
- ALUMINUM OR HOLLOW METAL WINDOW OR STOREFRONT TYPE (REFER TO FLOOR PLANS AND SCHEDULE SHEETS A8.1-A8.2)
- TOILET ACCESSORIES (SCHEDULE SHEET A2.2)
- ELEVATION KEY NOTE (SHEET A3.1)
- ROOM KEY NOTE (SHEET A4.1)
- CEILING PLAN KEY NOTE (SHEETS A7.1-A7.3)
- SIGNAGE KEY NOTE (SHEETS A8.1-A8.3)
- ROOM / WALL DESIGNATION
- FB1 1 HOUR FIRE BARRIER
- FB2 2 HOUR FIRE BARRIER
- SC2 INSULANT VAPOR SEPARATION
- CONTROL JOINT. JOINT TO A1 - A1.3 FOR LOCATIONS. REFER TO EXTERIOR ELEVATIONS FOR EXTERIOR LOCATIONS.

KEY PLAN

