


JOB NO.	1429
DATE	DEC 2, 2014
DRAWN	Author
CHECKED	Checker

COPYRIGHT © 2015
SHERMAN CARTER BARNHART
ARCHITECTS, PLLC

REVISIONS		
No.	Description	Date

SHEET

A0.2

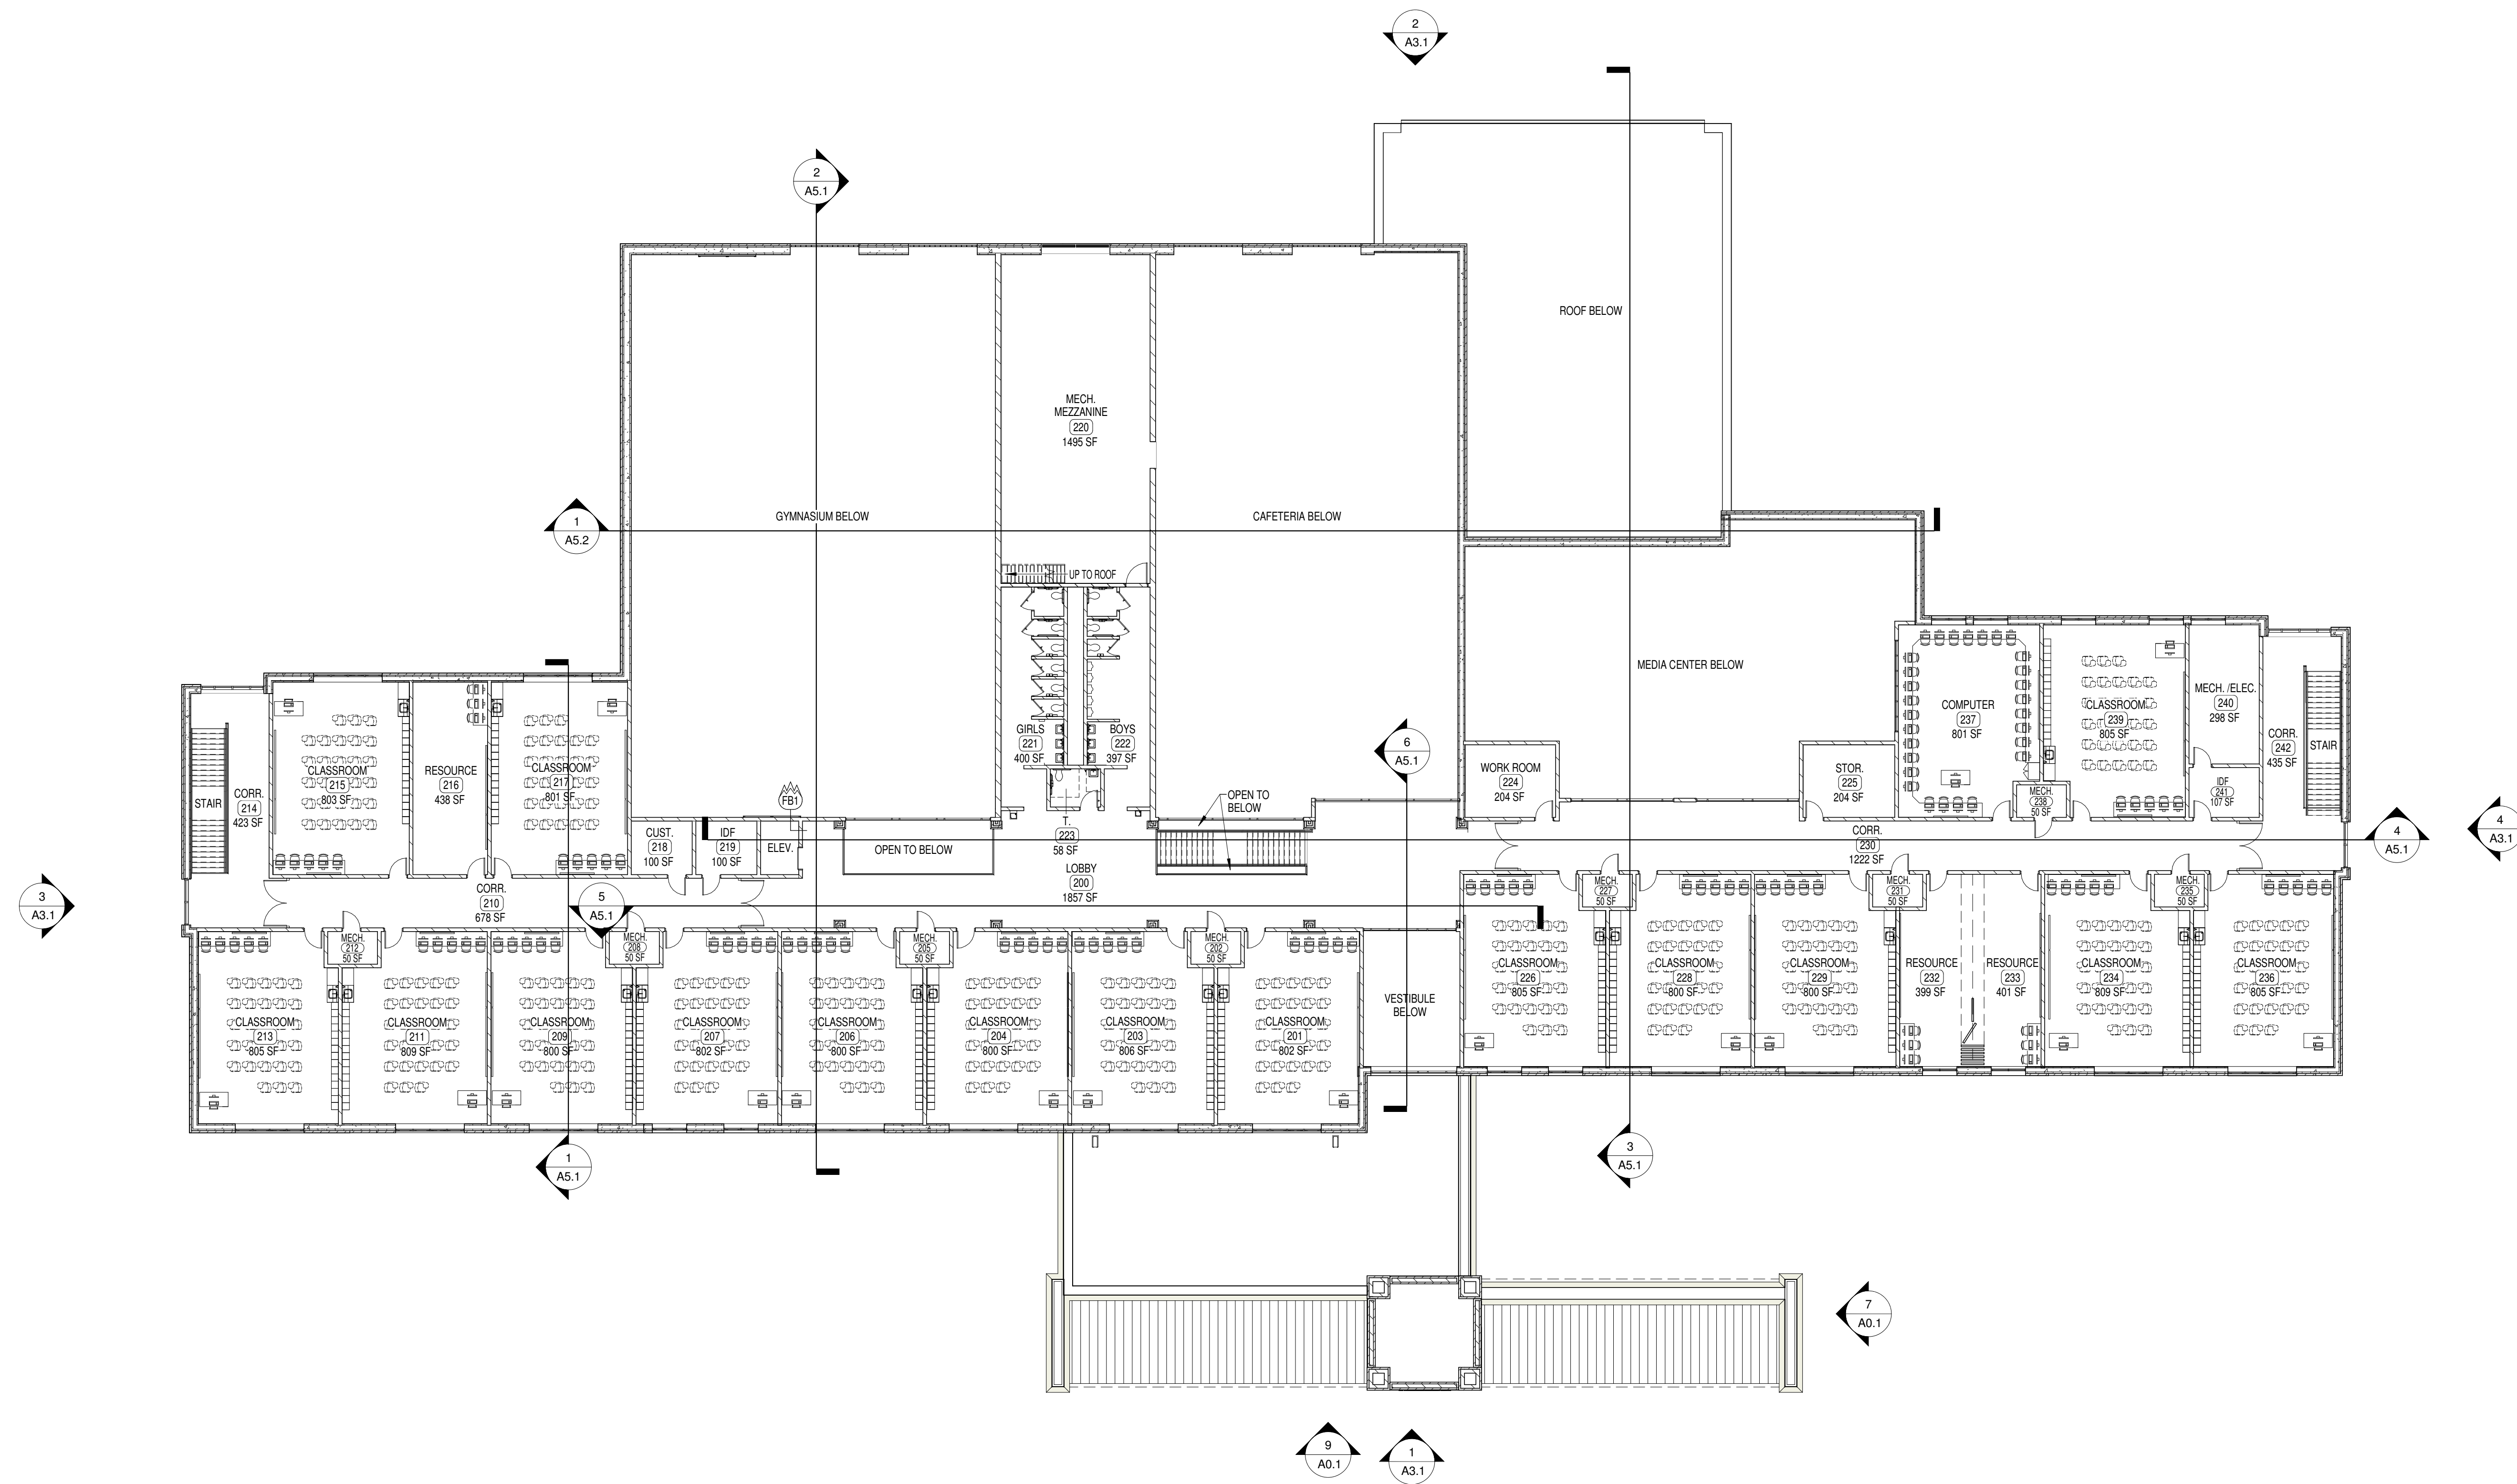

1 KEY PLAN - SECOND FLOOR
1/16" = 1'-0"

SYMBOLS LEGEND

- ROOM FINISH GROUPS (REFER TO SHEET N-1)
- ROOM NUMBER
- DOOR NUMBER (DOOR SCHEDULE SHEET A8.1)
- NEW WORK KEY NOTES (SHEETS A1.1 THROUGH A2.2)
- WALL TYPE (SCHEDULE SHEET N-1)
- ALUMINUM OR HOLLOW METAL WINDOW OR STOREFRONT TYPE (REFER TO FLOOR PLANS AND SCHEDULE SHEETS A8.1-A8.2)
- TOILET ACCESSORIES (SCHEDULE SHEET A2.2)
- ELEVATION KEY NOTE (SHEET A3.1)
- ROOF KEY NOTE (SHEET A4.1)
- CEILING PLAN KEY NOTE (SHEETS A7.1-A7.3)
- SIGNAGE KEY NOTE (SHEETS A9.1-A9.3)
- ROOM / WALL DESIGNATION
 - FB 1 HOUR FIRE BARRIER
 - FB 2 HOUR FIRE BARRIER
 - SO INCIDENTAL USE SEPARATION
- CONTROL JOINT. REFER TO A1.1 - A1.3 FOR LOCATIONS. REFER TO EXTERIOR ELEVATIONS FOR EXTERIOR LOCATIONS.

KEY PLAN

