


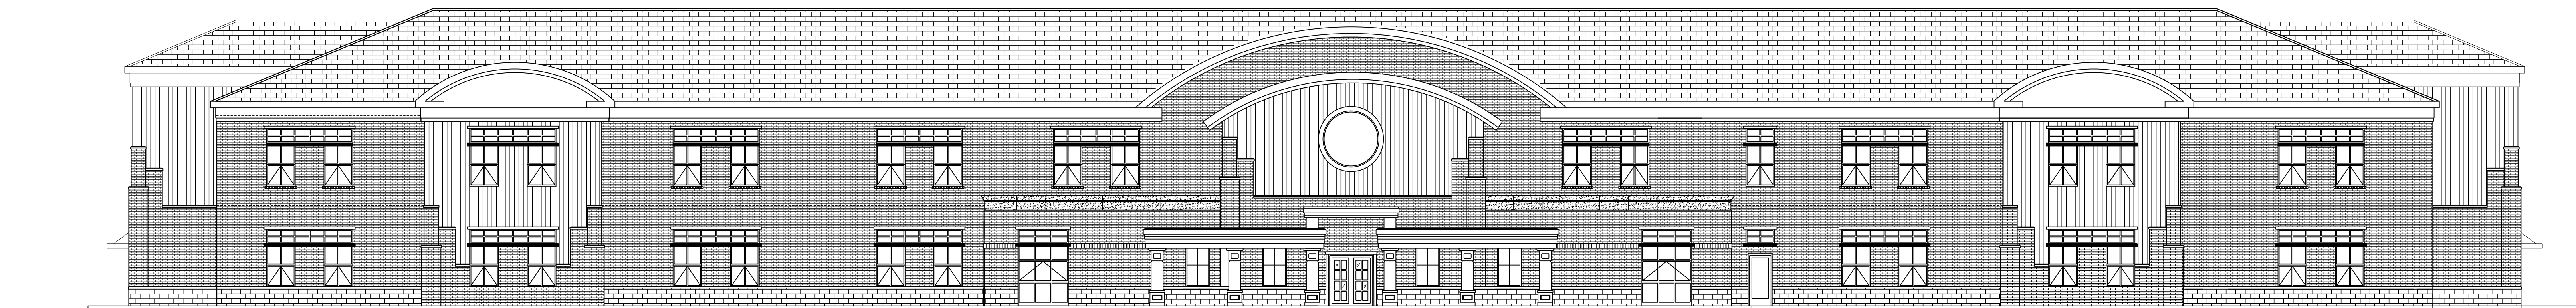

A NORTH ELEVATION - OPTION A
SCALE: 3/32" = 1'-0"



B NORTH ELEVATION - OPTION B
SCALE: 3/32" = 1'-0"



C NORTH ELEVATION - OPTION C
SCALE: 3/32" = 1'-0"