

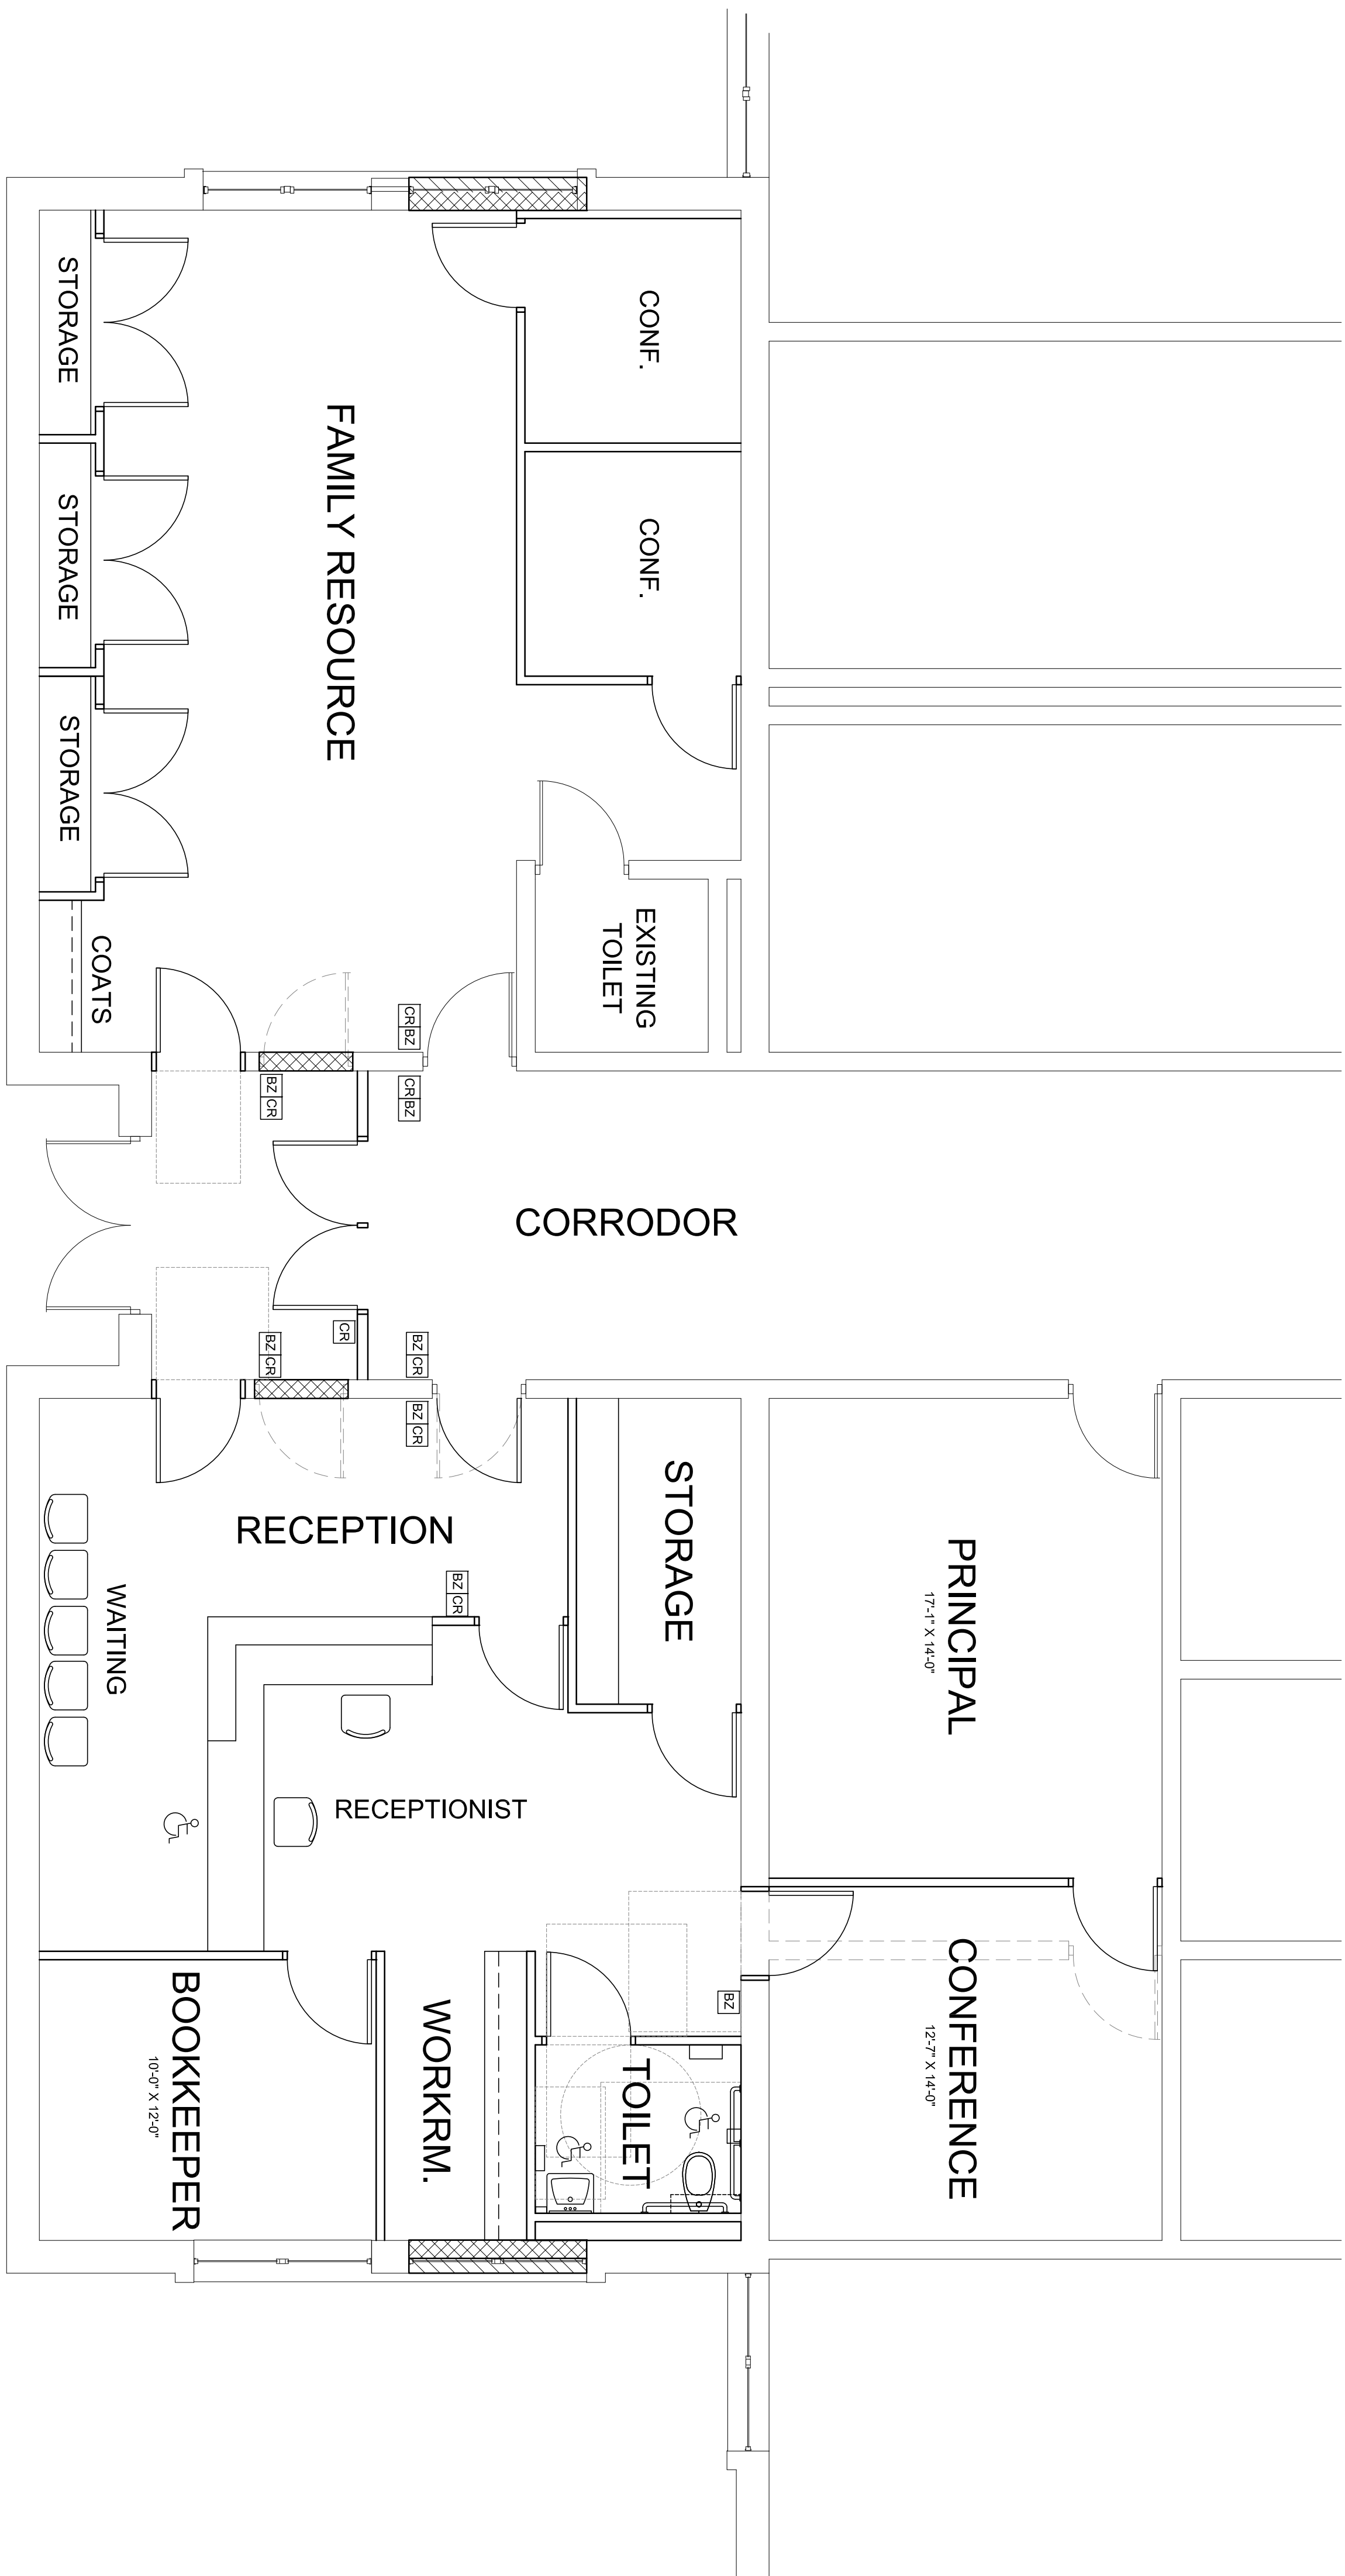



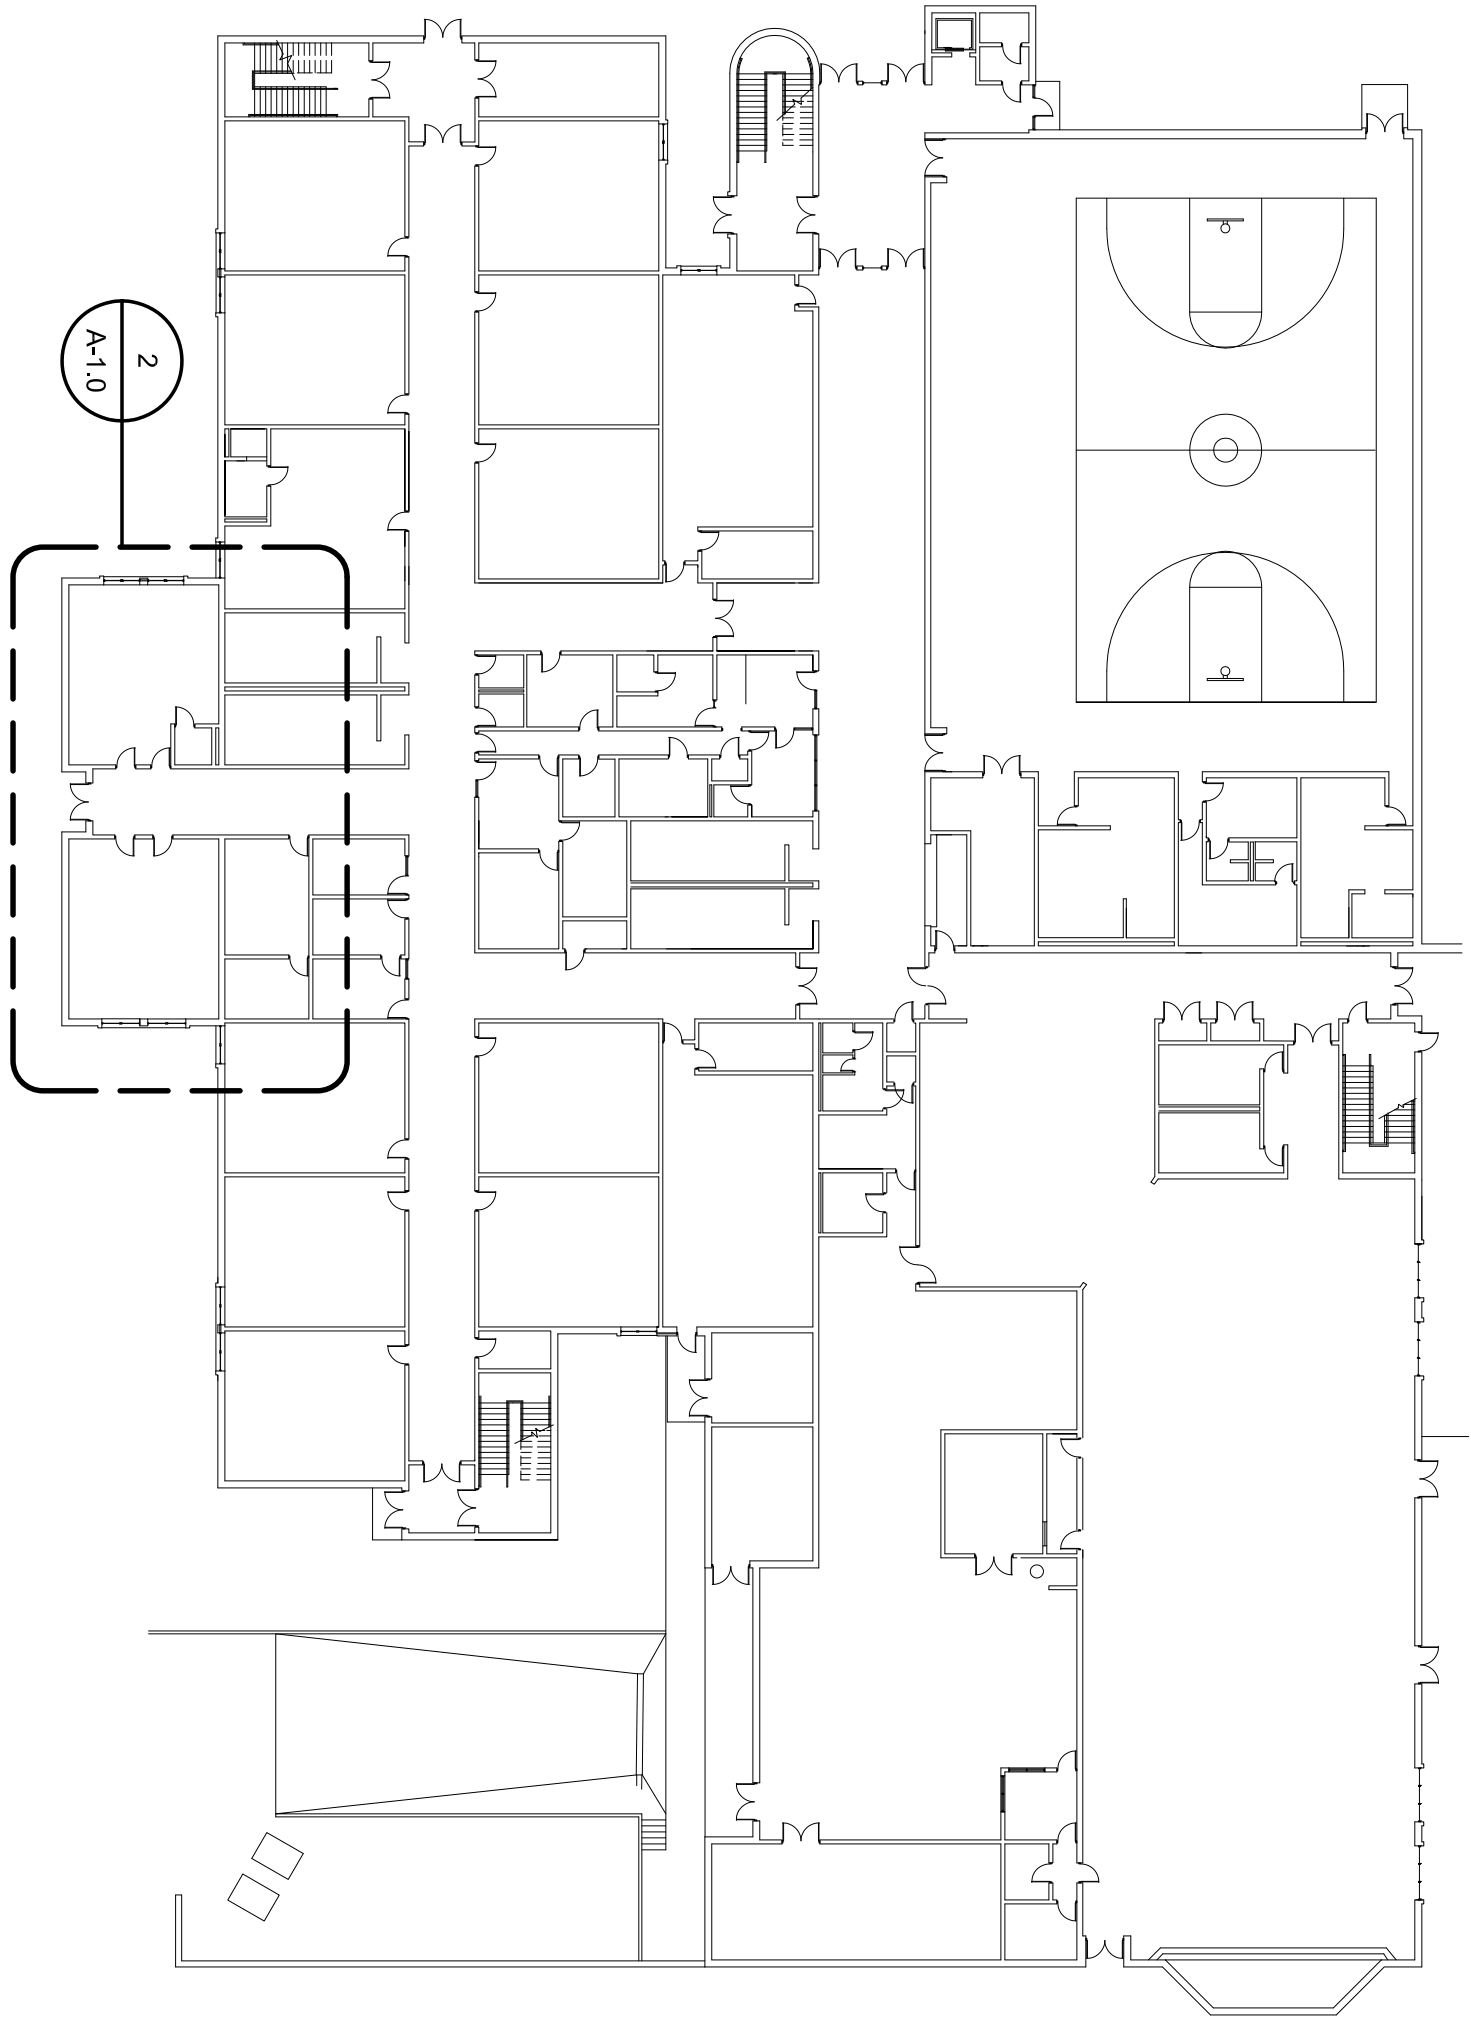


TRIGG COUNTY M.S.
PARTIAL FLOOR PLAN

SCALE: 1/8" = 1'-0"

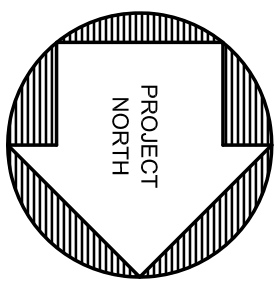

BUILDING KEY PLAN

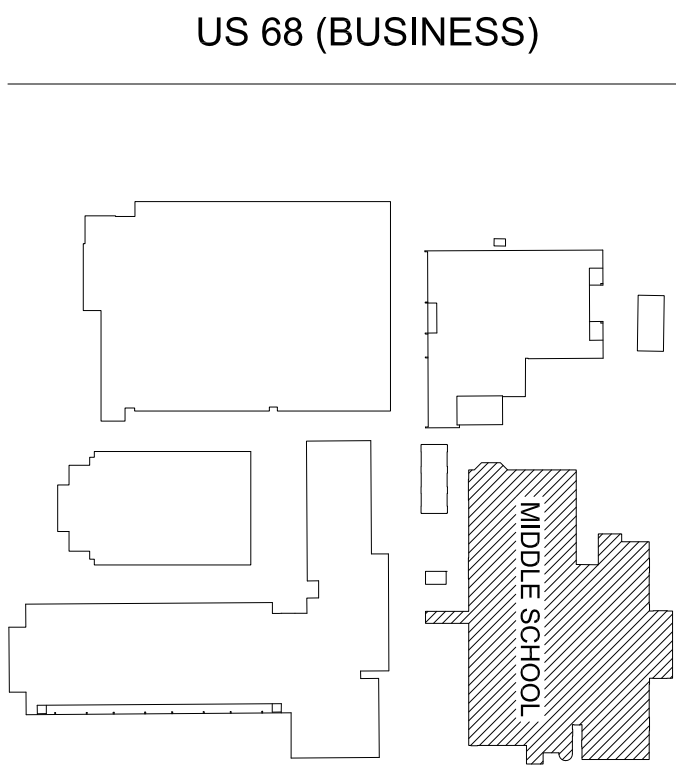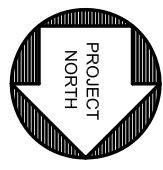

SITE KEY PLAN

