

EXISTING TO REMAIN
(FUTURE CENTRAL OFFICE)

EXISTING TO REMAIN
EXISTING SCHOOL BUILDING

EXISTING TO REMAIN
EXISTING BRICK SCHOOL BUILDING

EXISTING PARKING TO REMAIN

VISITOR ENTRANCE

EXISTING BUILDING
OLD TAYLORSVILLE
ELEMENTARY SCHOOL

PLAYGROUND

BUILDING
ADDITION

EXISTING PARKING TO REMAIN

BEAR-CARE
DROP-OFF/PICK-UP

5 PARKING

UTILITIES

DUMPSTERS

SERVICE

DROP-OFF/PICK-UP

6 PARKING

15 PARKING

15 PARKING

18 PARKING

STAIR TO
HILLVIEW
SCHOOL

PARK ALLEY


REASOR AVENUE

JEFFERSON STREET
R/W VARIES

JULY 22, 2019


SCALE IN FEET

SCALE: 1" = 20'-0"

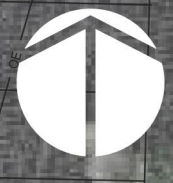


0 10 20 30 40 50 60 70 80

SPENCER CO. EARLY LEARNING CENTER PHASE 1 ADDITION & RENOVATION SCHEMATIC DESIGN SITE PLAN TAYLORSVILLE, KENTUCKY

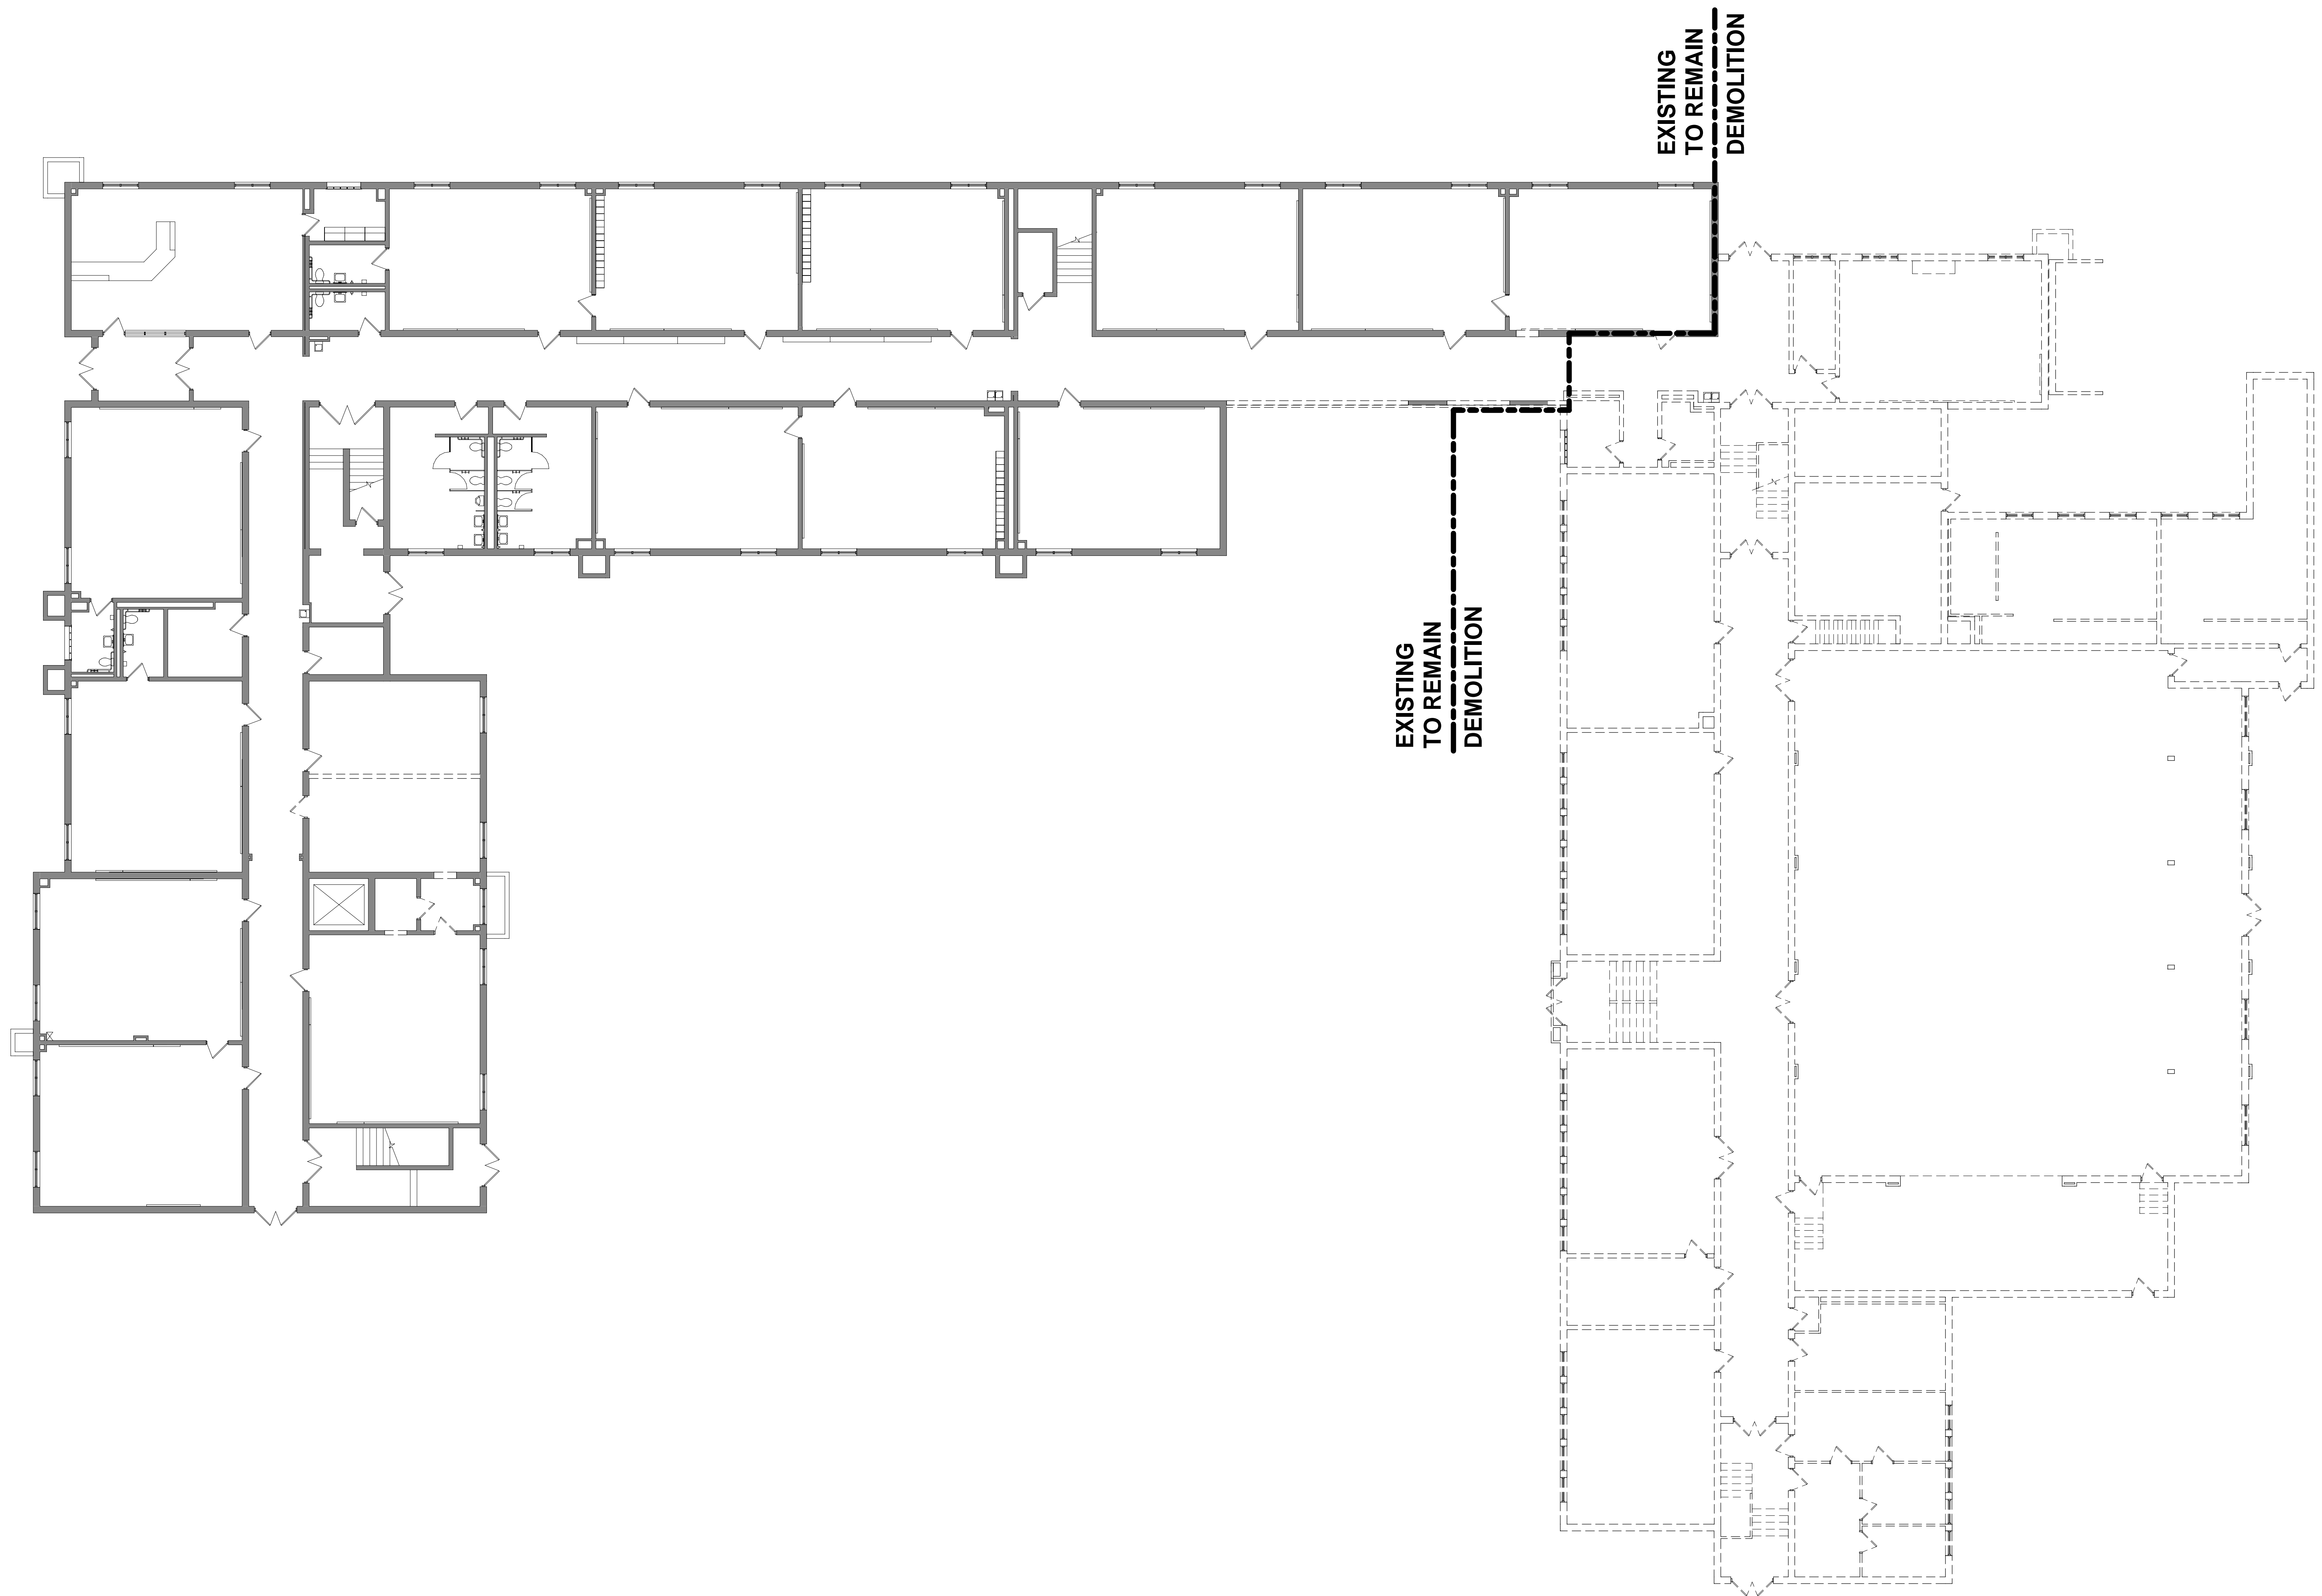

PROPOSED FIRST FLOOR DEMOLITION PLAN

3/32"=1'-0"

 


JULY 22, 2019

SPENCER COUNTY EARLY LEARNING CENTER PHASE 1 ADDITION AND RENOVATION SCHEMATIC DESIGN

TAYLORSVILLE, KENTUCKY

SHERMAN
CARTER
BARNHART
ARCHITECTS

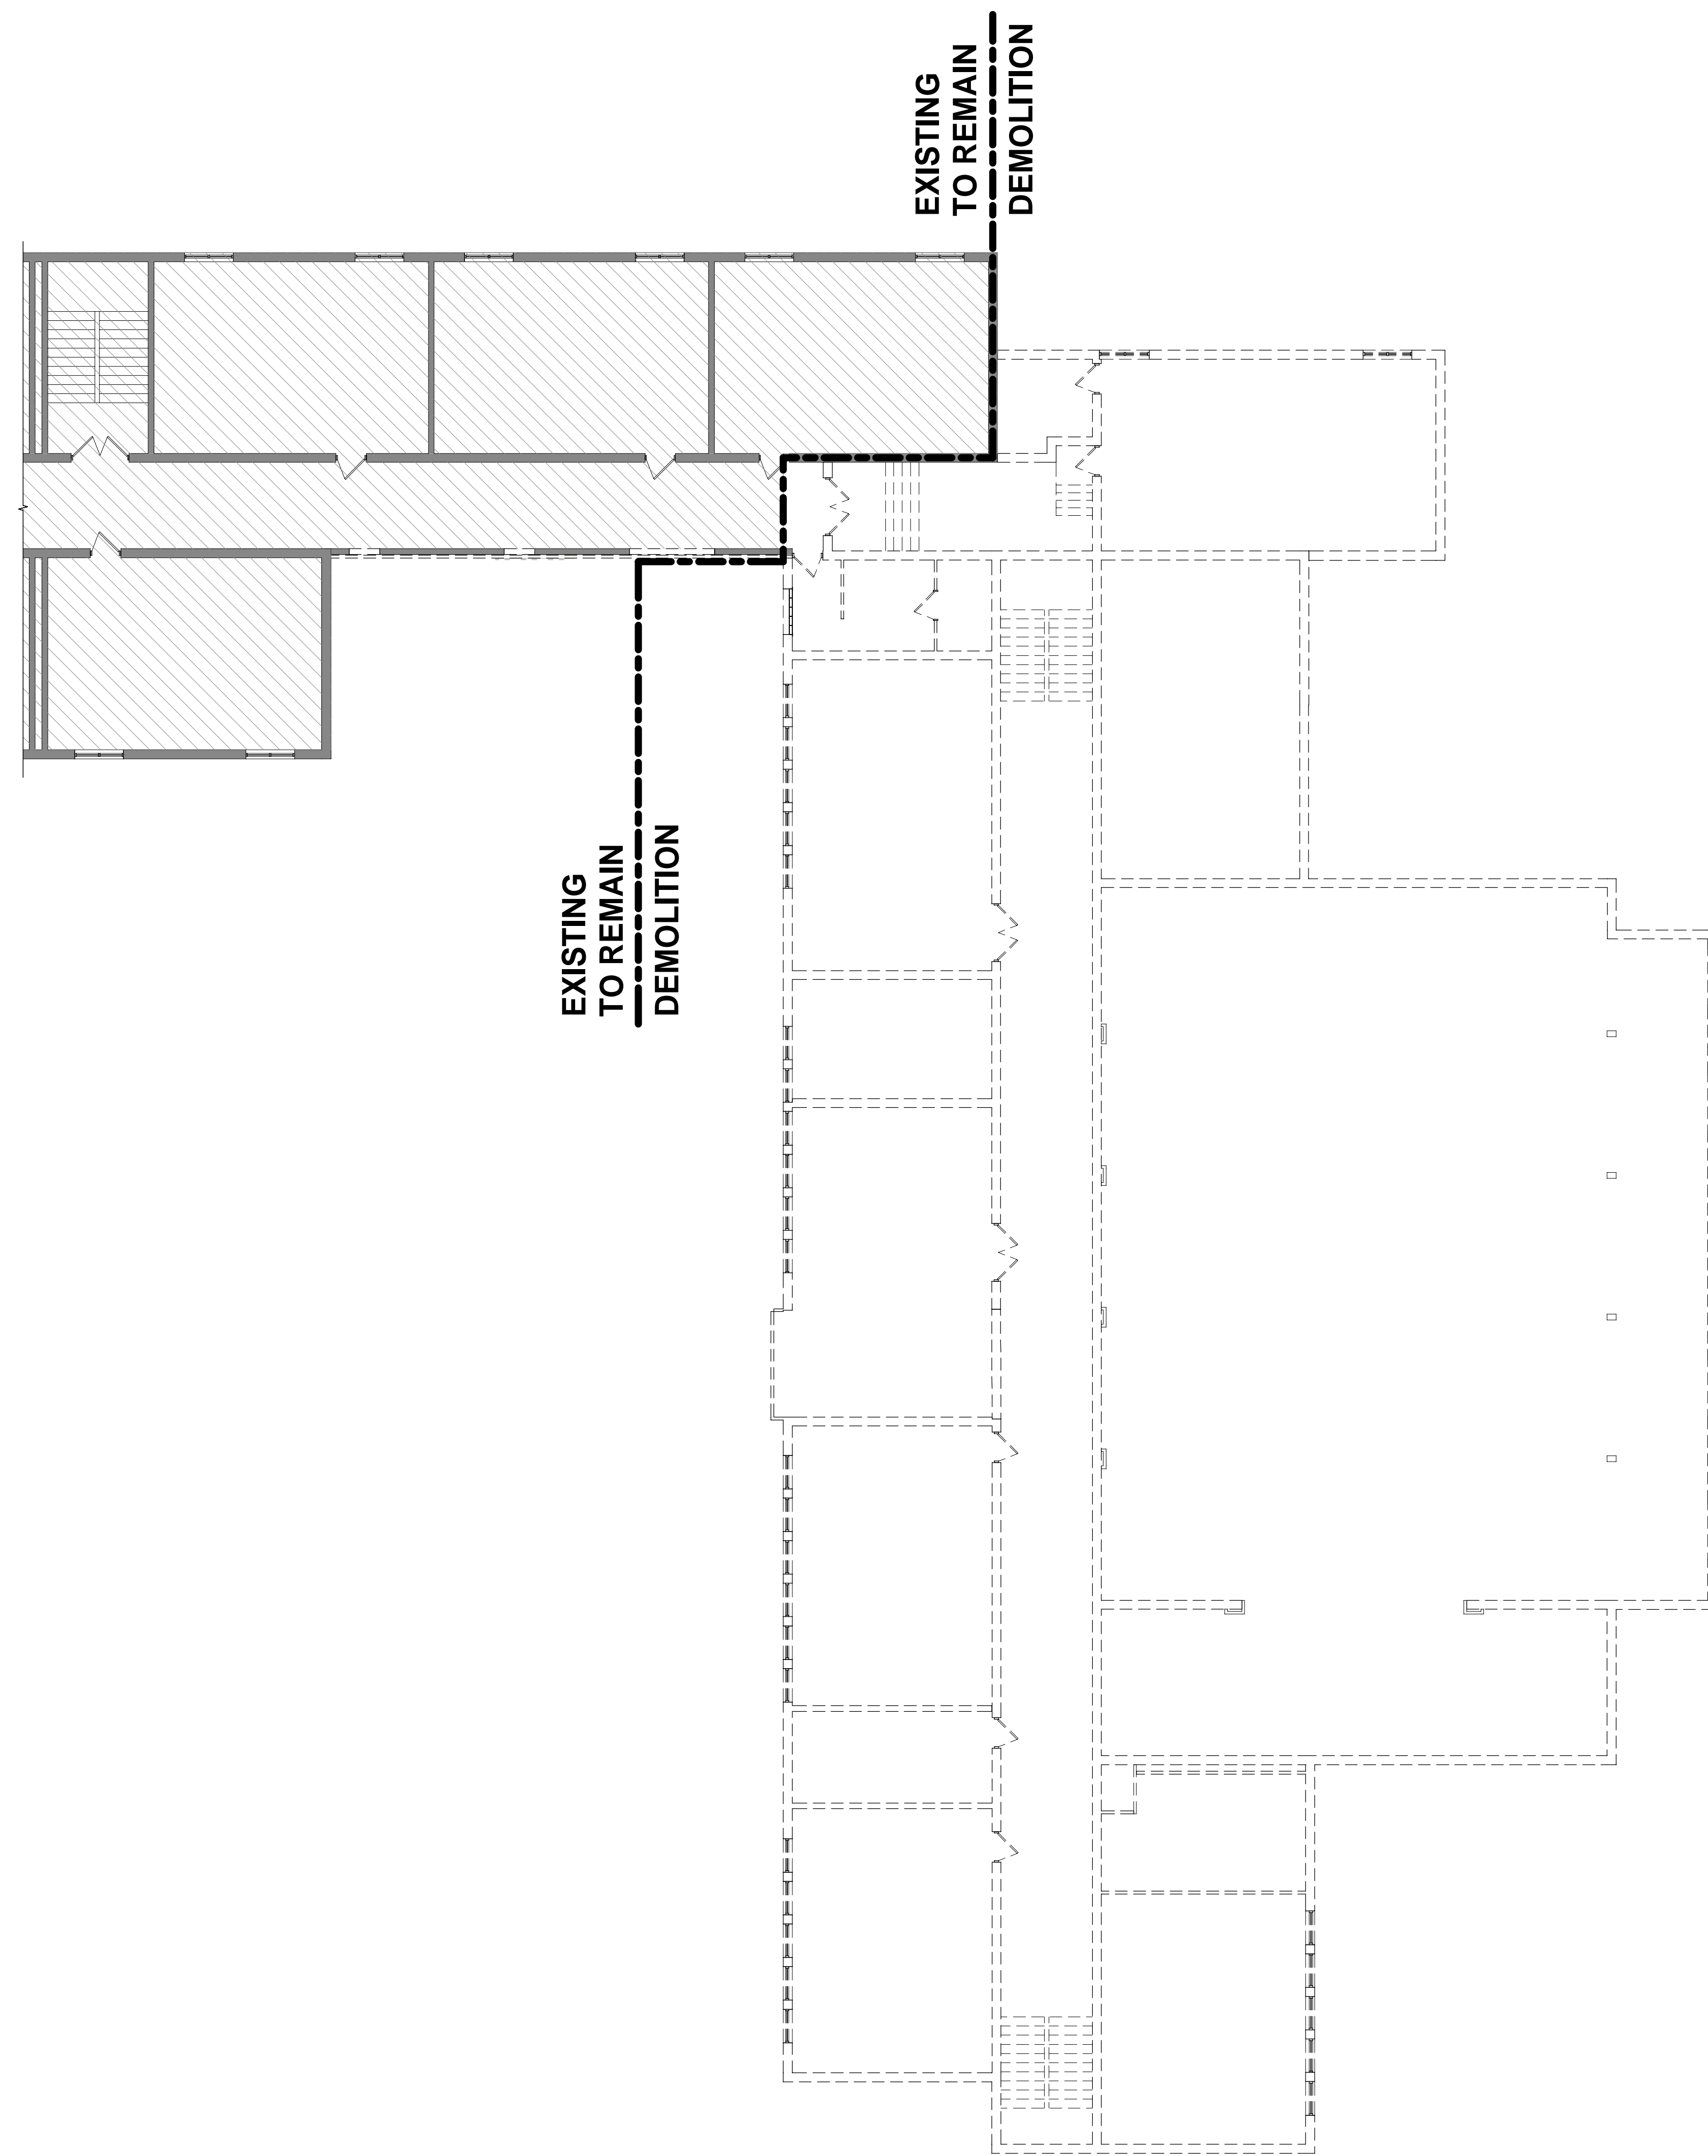

PROPOSED PARTIAL SECOND FLOOR DEMOLITION PLAN


3/32"=1'-0"

JULY 22, 2019

**SPENCER COUNTY EARLY LEARNING CENTER PHASE 1 ADDITION AND RENOVATION
SCHEMATIC DESIGN**

TAYLORSVILLE, KENTUCKY

**SHERMAN
CARTER
BARNHART**
ARCHITECTS

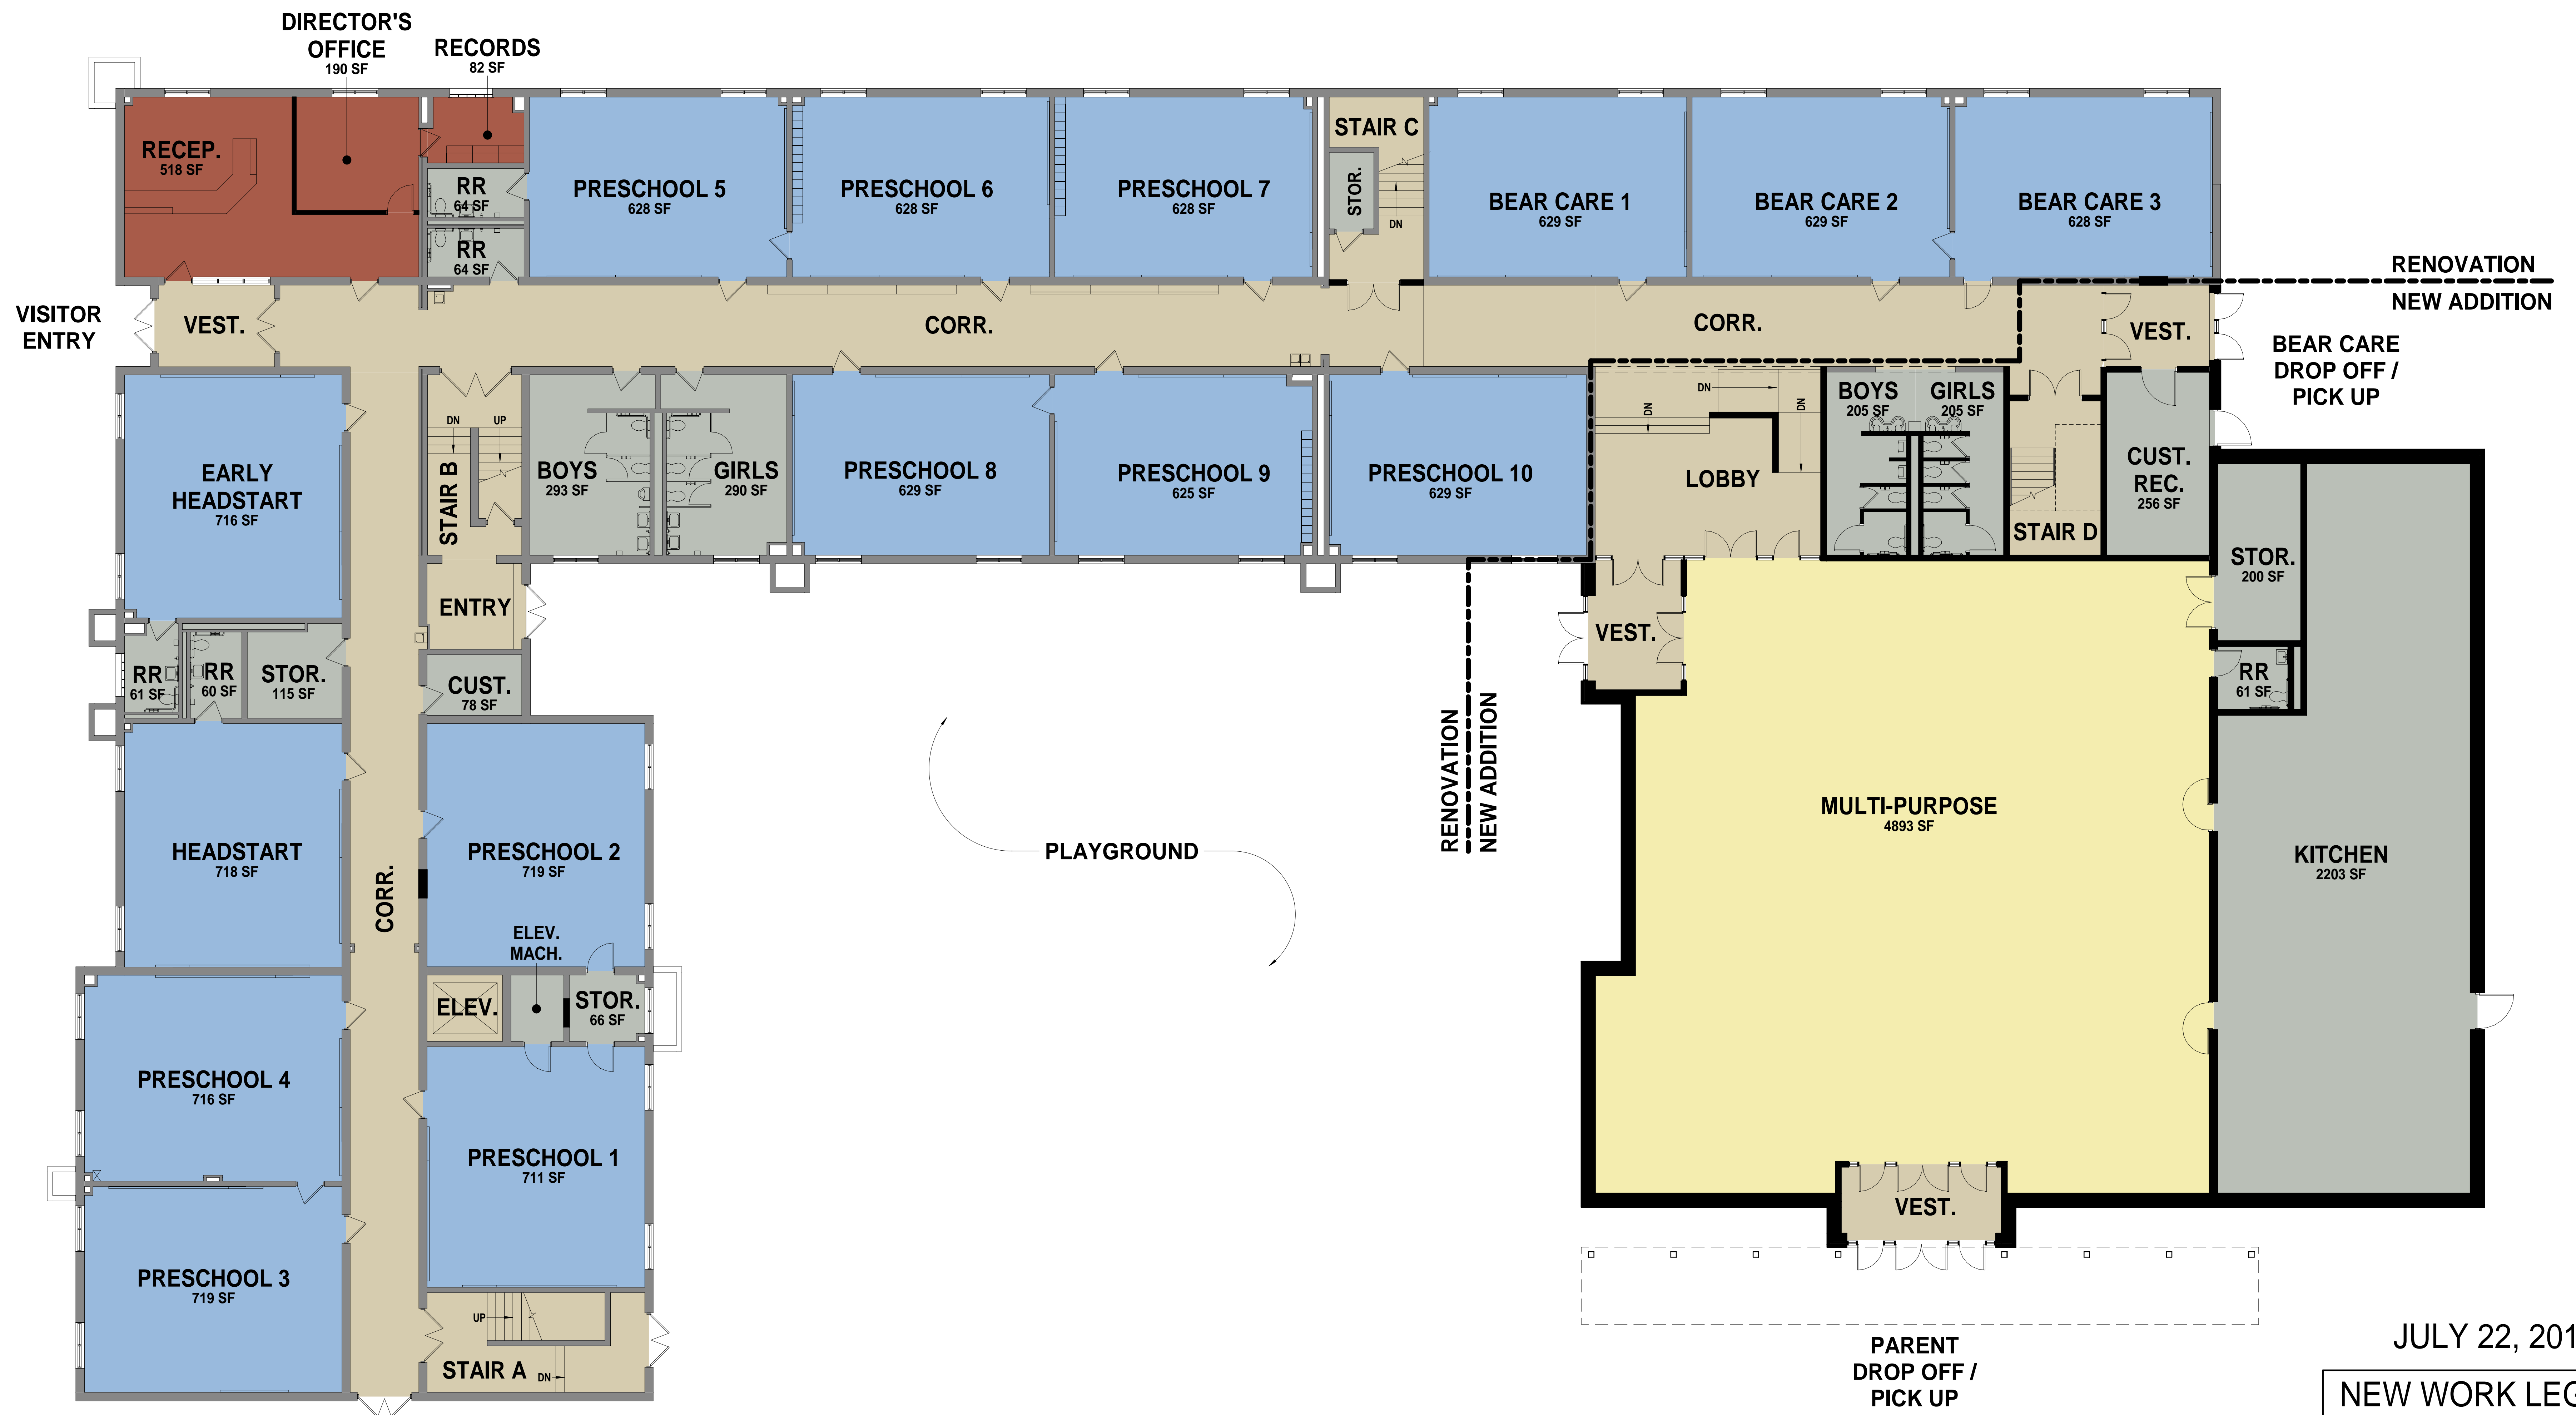


PROPOSED FIRST FLOOR NEW WORK PLAN
1/8"=1'-0"



JULY 22, 2019

NEW WORK LEGEND	
	CLASSROOMS
	ADMINISTRATION
	CIRCULATION
	MECHANICAL
	EXISTING BUILDING NO NEW WORK

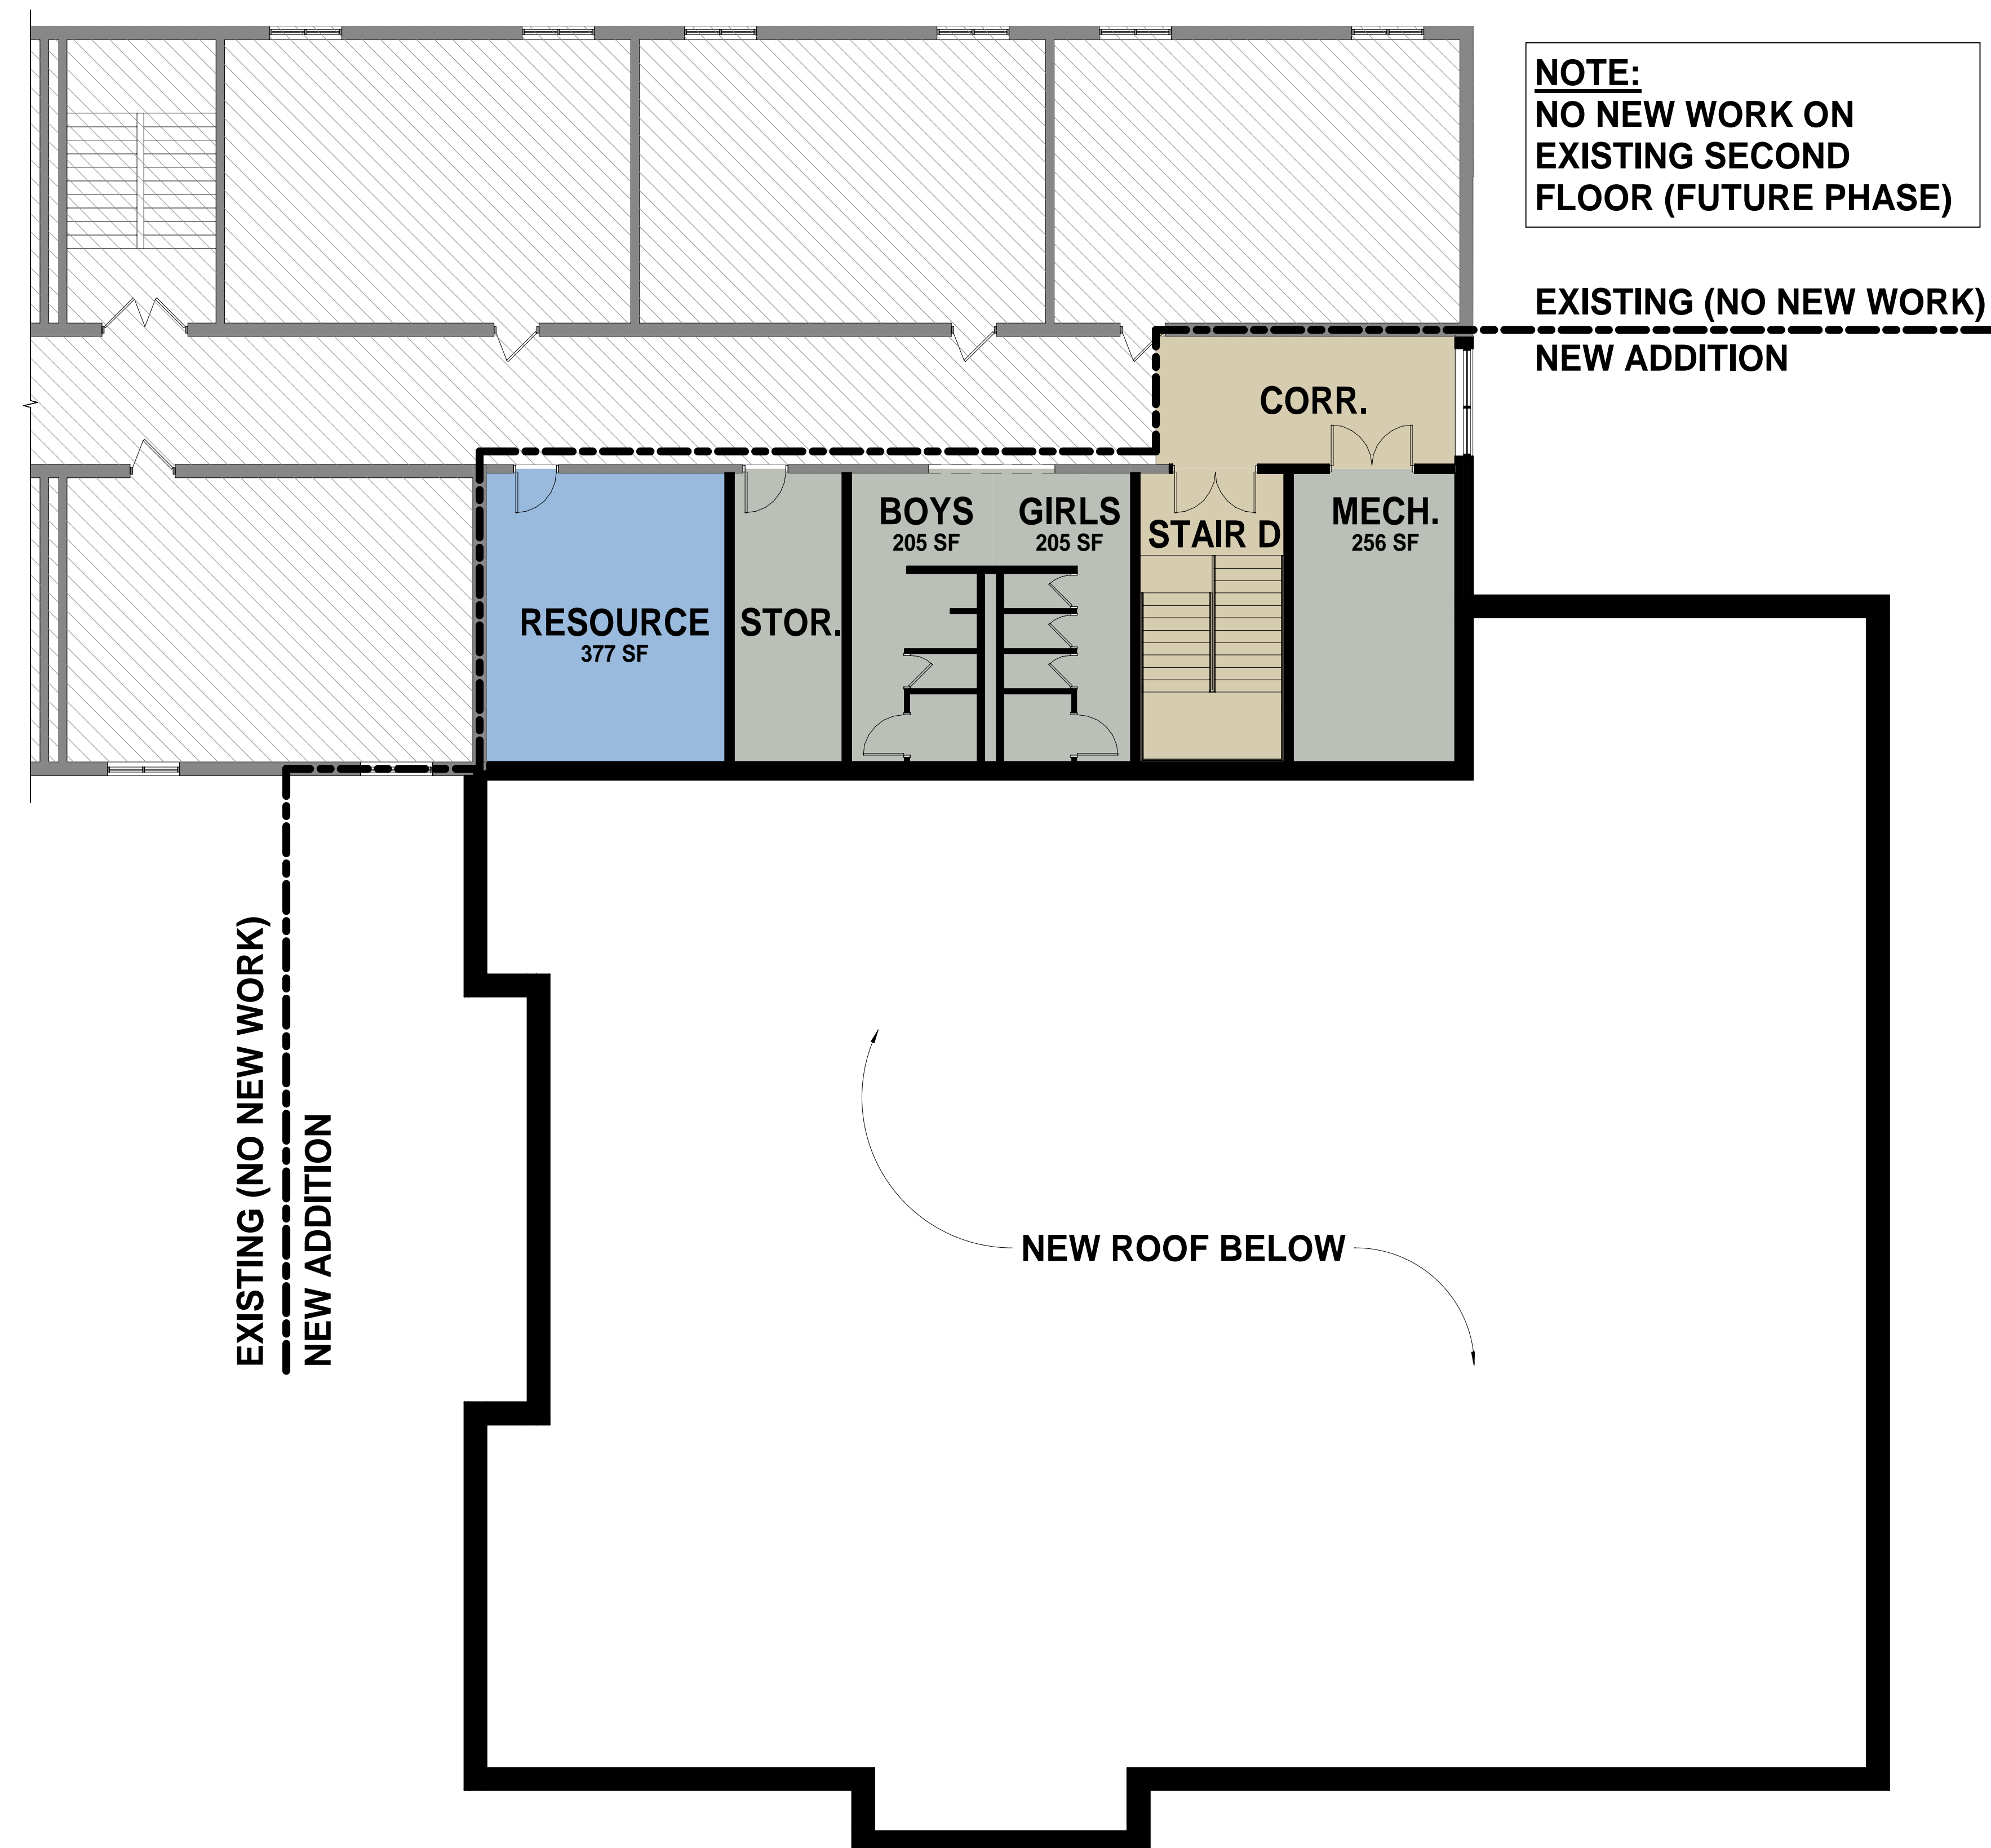






PROPOSED SECOND FLOOR NEW WORK PLAN

1/8"=1'-0"



JULY 22, 2019

NEW WORK LEGEND

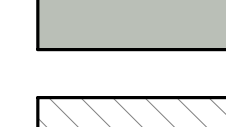	CLASSROOMS
	ADMINISTRATION
	CIRCULATION
	MECHANICAL
	EXISTING BUILDING NO NEW WORK

SPENCER COUNTY EARLY LEARNING CENTER PHASE 1 ADDITION AND RENOVATION SCHEMATIC DESIGN

TAYLORSVILLE, KENTUCKY