




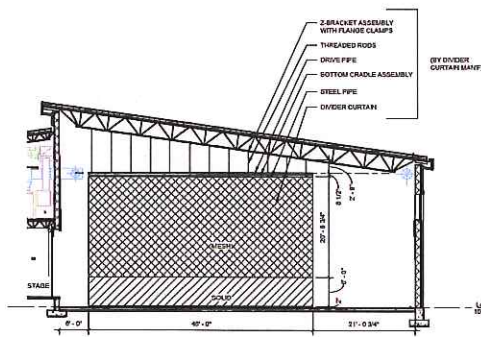


2 DIVIDER CURTAIN ELEVATION - ALTERNATE #1
1" = 10'-0"

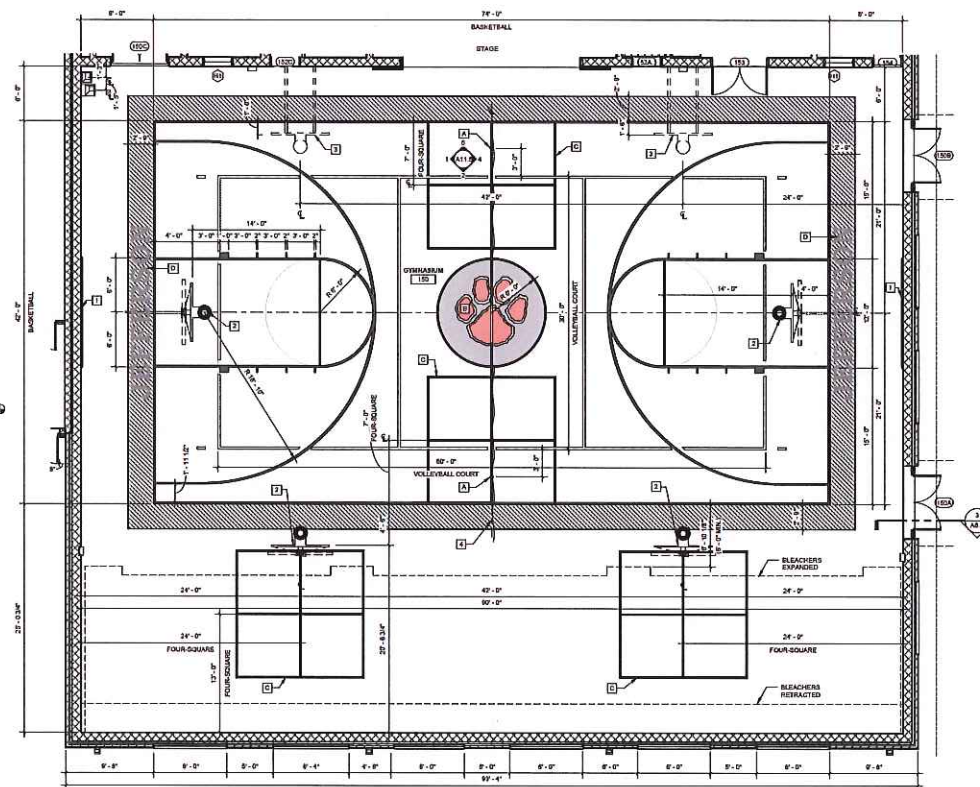

1 GYM STRIPING PLAN
3/16" = 1'-0"

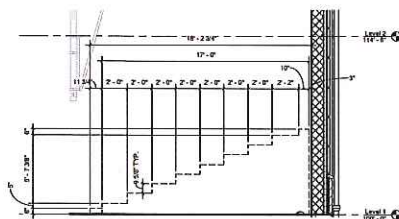

4 BLEACHER SECTION
3/8" = 1'-0"

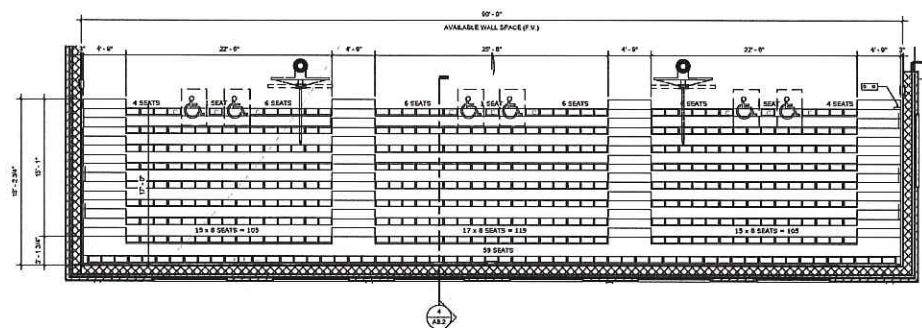

3 GYM BLEACHERS PLAN
3/16" = 1'-0"

GYM REFERENCE NOTES

- 12'-0" WIDE WALL PAD (CENTERED BEHIND BASKETBALL GOAL) RE. INTERIOR ELEVATIONS.
- CEILING-SUSPENDED 500-POUND ELECTRIC OPERATED BASKETBALL GOAL.
- WALL-MOUNTED ELECTRIC OPERATED BASKETBALL GOAL.
- GYM CURTAIN BASE OF DESIGN FOLD-UP DIVIDER BY DRAPER. CURTAIN HEIGHT = 28'-0" RE. 21A8.2

GYM STRIPING LEGEND

- COLOR 1
- COLOR 2
- COLOR 3
- COLOR 4

GYM STRIPING KEYNOTE

- PAINTED LINE, 1/2" LOCATED AT CENTER OF LONG DIMENSION.
- PAINTED LINE, 1/2" LOCATED AT CENTER OF LONG DIMENSION.
- 14'-0" x 14'-0" FOUR SQUARE COURT. SEE PLAN FOR CENTER LOCATION.
- PAINTED TEXT, 4" HIGH.

BLEACHER STAND BLEACHERS

- MODEL BASE OF DESIGN: MAXIMUM 28
- ROWS: 8 ROWS
- ROW SPACING: 24"
- SEATS: 10
- NET SEATS: 432 SEATS + 8 ADA SPACES

BLEACHER GENERAL NOTES

- SEALER/MANUFACTURER WILL VERIFY ALL DIMENSIONS AND INFORMATION SHOWN. INSURE THAT ALL FIELD CHECKED DIMENSIONS EQUAL THEIR CORRESPONDING OVERALL DIMENSIONS.
- INSTALLERS OF BLEACHERS WILL COORDINATE WITH CONTRACTOR TO ENSURE THAT FLOORING IS LEVEL WITHIN THE REQUIRED MANUFACTURER'S TOLERANCES AND THAT FLOORING IS CONTINUOUS.
- WALKING IS NOT SHOWN ON PLANS FOR CLARITY.

The drawings, specifications and other documents, including those in electronic form, are provided to the contractor for their use in the construction of the project. The contractor shall be responsible for the accuracy of the information contained herein and for the accuracy of the information contained in the drawings. The contractor shall be responsible for the accuracy of the information contained in the drawings and for the accuracy of the information contained in the specifications. 

Sheet Title:

NEW ELEMENTARY SCHOOL



800 S. Altes Street
Henderson, Kentucky 42420



In association with:



Q&A
100 North Main Street, Suite B
Henderson, KY 42420
Telephone: 270.213.1177
Fax: 270.213.1178



Structural Engineer:
Hodge Structural Engineers
22 Chestnut Street
Covington, KY 40203
Telephone: 610.432.2258
Fax: 610.432.2337



Architect:
Sloaner Design Associates
101 Second Street
Henderson, KY 42420
Telephone: 270.428.8478



Not for
Construction
10/15/2019
3:16:36 PM

Revisions:

#	Description	Date

Designed By: ELL
Drawn By: ELL
Checked By: ELL
The drawings, specifications and other documents, including those in electronic form, are provided to the contractor for their use in the construction of the project. The contractor shall be responsible for the accuracy of the information contained herein and for the accuracy of the information contained in the drawings. The contractor shall be responsible for the accuracy of the information contained in the drawings and for the accuracy of the information contained in the specifications. The contractor shall be responsible for the accuracy of the information contained in the drawings and for the accuracy of the information contained in the specifications.

Sheet Title:

ENLARGED GYMNASIUM
PLAN AND DETAILS

Architect's Project No: Date:

1807-244 October, 2019

Drawing No:

A8.2

A9.1

HENDERSON COUNTY SCHOOLS
INVESTING
IN EXCELLENCE

HAFFER
solutions for customers & employees

In consultation with:

 **QK4**
Civil Engineer
110 North Water Street, Suite B
Henderson, KY 42420
Telephone: 270.212.3177
Fax/telex: 502.581.0408

 **HODGE**
Structural Engineer
Hodge Structural Engineers
22 Chestnut Street
Evansville, IN 47713
Telephone: 812.422.2568
Fax/telex: 812.422.3337

 **SKINNER DESIGN ASSOCIATES**
Architect
Skinner Design Associates
101 Second Street
Henderson, KY 42420
Telephone: 270.828.6478

- A. MAINTAIN 6'-8" CLEAR HEAD HEIGHT (MINIMUM) AT ALL STAIR LOCATIONS.
- B. STAIRS A, B, C, AND F ARE REQUIRED TO CONFORM WITH IBC CODES.
- C. STAIRS D AND E ARE REQUIRED TO CONFORM WITH OSMA STANDARDS 1910.25, MAX RISER HEIGHT = 12", MAXIMUM RISER TREAD = 12" MINIMUM.
- D. STAIR CONNECTION TO STRUCTURE DETAIL, SEE DIAGRAMMATIC. STAIR MANUFACTURER T DRAYNIPS AND CONNECTION DETAILS.



Not for
Construction
10/15/2019
3:17:15 PM

[illegible]

Designed By:	Drawn By:	Checked By:
ER	JL	ER

The drawings, specifications and other documents, including those of a third party, incorporated by reference in this project are components of the project and may be used solely with respect to this project. The documents may be reproduced or modified by a third party without first obtaining the express written consent of the Contractor. Advanced use of electronic media in this document warrants that these files contain complete and accurate information. In order to insure the accuracy of the information contained and that no such errors or omissions have been made, Beta Five must be provided to the project's contract documents with scanned and sealed certification and appropriate approval notations.

Sheet title:

STAIR B & C PLANS AND DETAILS

Architect's Project No: 1807-244 Date: October, 2019

Drawing No.

A9.2



GENERAL STAIR NOTES:

- A. MAINTAIN 8'-0" CLEAR HEAD HEIGHT (MINIMUM) AT ALL STAIR LOCATIONS.
- B. STAIRS A, B, C, AND F ARE REQUIRED TO CONFORM WITH IBC CODES.
- C. STAIRS D AND E ARE REQUIRED TO CONFORM WITH OSHA STANDARDS 1910.25. MAX RISE HEIGHT IS 1/2". MAXIMUM RISERS TREAD IS 1/2" MINIMUM.
- D. STAIR CONNECTION TO STRUCTURE DETAILS ARE DIAGRAMMATIC. STAIR MANUFACTURER TO DRAWINGS AND CONNECTION DETAILS.

STAIR PLAN REF. NOTES:

- 1 EXTEND RAILING 12" PAST TREAD NOSE.
- 2 RETURN RAILING TO WALL.
- 3 RETURN RAILING AROUND CORNER.
- 4 TERMINATE RAILING AT NOSE. EXTEND HANDRAIL 12" PAST NOSE AND RETURN TO POST.

A9.3

Not for
Construction
10/15/2019
3:17:35 PM

Revisions:			
#	Description	Rev	By

Designed By: E.S.
Drawn By: E.S.
Checked By: E.S.
The drawings, specifications and other documents, including those to which reference is made by notes hereon, are the property of the Architect. They are to be used only for the project and site specified herein, and may be voided unless they are used for the project and site specified herein. The drawings may not be reproduced or modified in any way without the written consent of the Architect. The Architect does not assume responsibility for the accuracy of the information contained and for the design or construction of the project. The user of these drawings shall be responsible for the accuracy of the information contained and for the design or construction of the project. The user of these drawings shall be responsible for the accuracy of the information contained and for the design or construction of the project.

Sheet Title:










RAMP PLAN, RAMP SECTION,
AND RAILING DETAILS


Architect's Project No: 1807-244 Date: October, 2019

Drawing No:


A9.4

KEYNOTE	DESCRIPTION
05 30 00 A1	CONCRETE SLAB ON GRADE
05 30 00 A2	ELEVATED CONCRETE SLAB
05 30 00 A3	CONCRETE MASONRY UNIT (CMU)
05 30 00 A4	CONCRETE MASONRY UNIT (CMU)
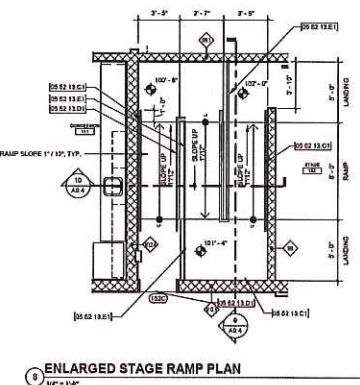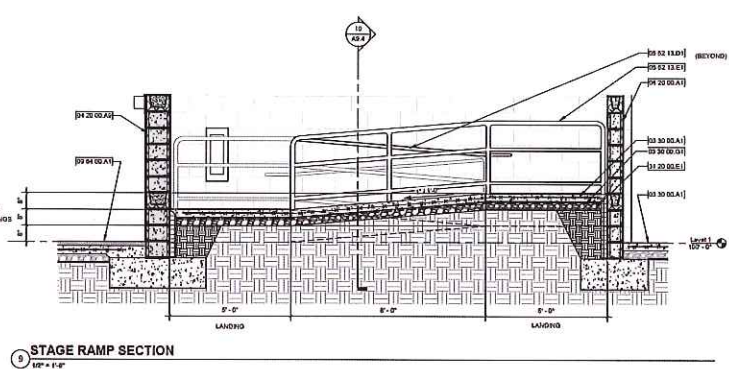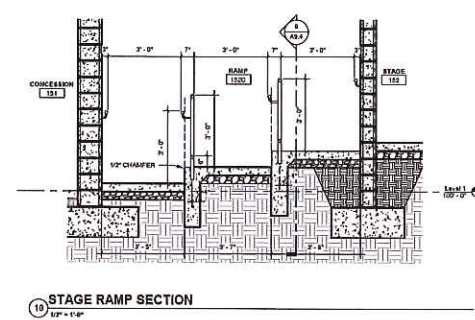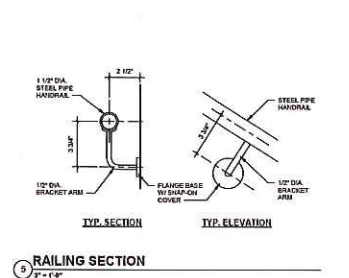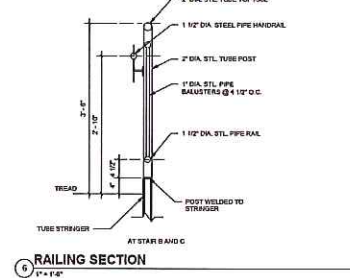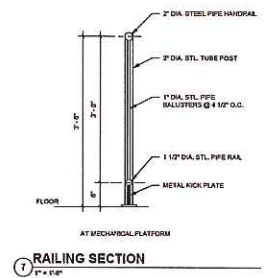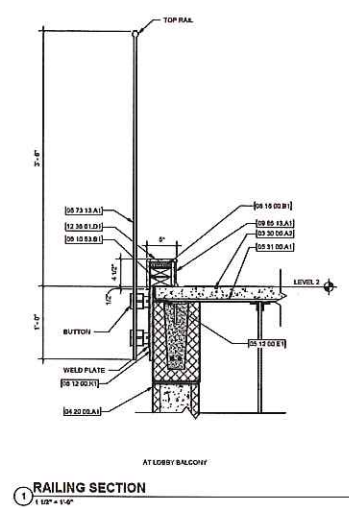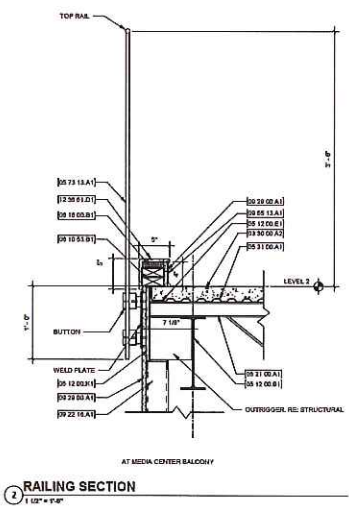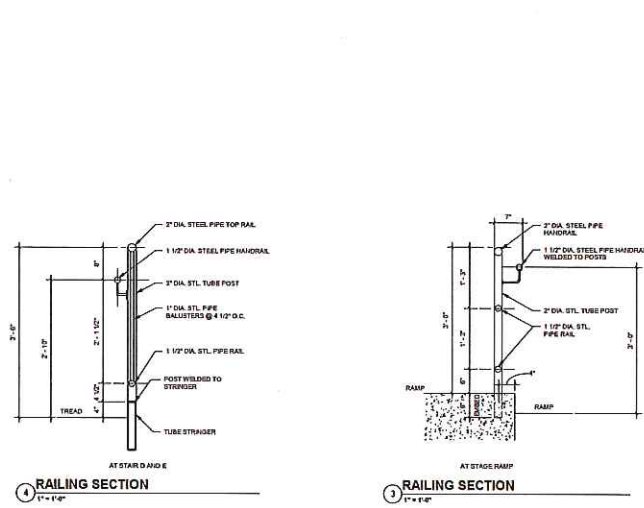


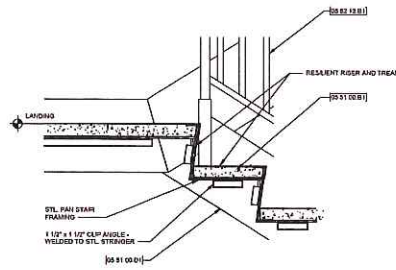


1 STAIR DETAIL
1 1/2" x 1 1/4"

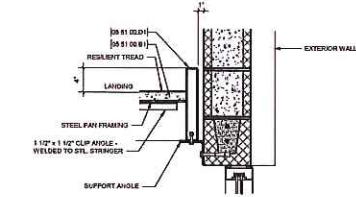


2 STAIR DETAIL
1 1/2" x 1 1/4"

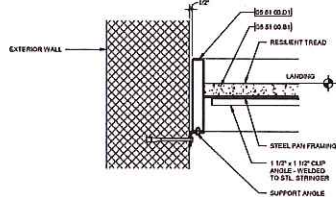


3 STAIR DETAIL
1 1/2" x 1 1/4"

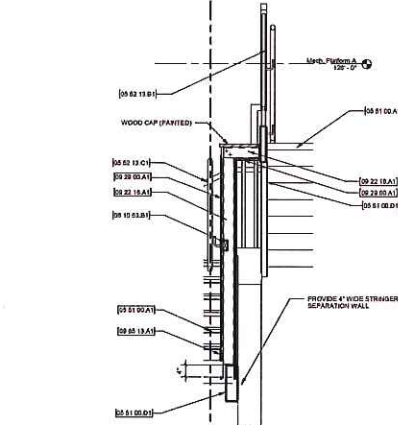


4 STAIR DETAIL
1 1/2" x 1 1/4"

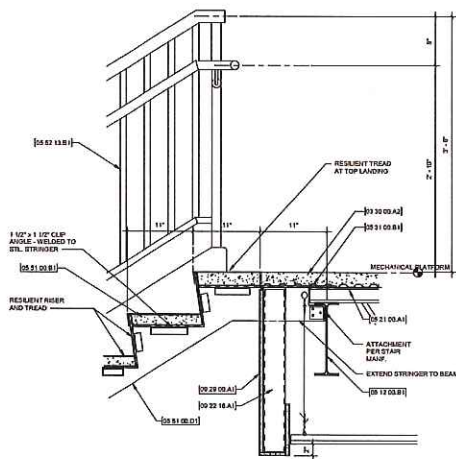


5 STAIR DETAIL
1 1/2" x 1 1/4"

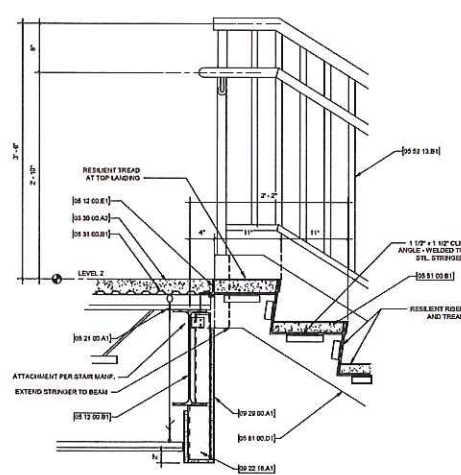

6 STAIR DETAIL
1 1/2" x 1 1/4"

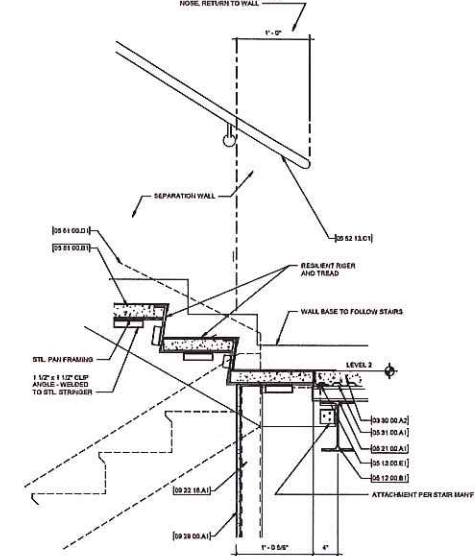

7 STAIR DETAIL
1 1/2" x 1 1/4"

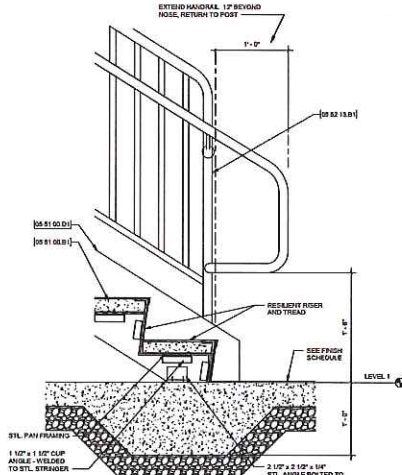

8 STAIR DETAIL
1 1/2" x 1 1/4"

KEYNOTE LEGEND	
KEYNOTE	DESCRIPTION
02 20 00 A2	ELEVATED CONCRETE SLAB
02 12 00 B1	STEEL BEAM - SEE STRUCTURAL
02 12 00 B2	STEEL JOIST - SEE STRUCTURAL
02 21 00 A1	STEEL RAIL JOIST - SEE STRUCTURAL
02 31 00 A1	METAL FLOOR DECK - SEE STRUCTURAL
02 31 00 B1	METAL ROOF DECK - SEE STRUCTURAL
02 31 00 C1	PRECAST/CAST-IN-PLACE CONCRETE
04 51 00 B1	CONCRETE FLOOR OR LAUNDRY
02 41 00 C1	STEEL TIE STRONGER
02 51 00 B1	WALKER ATTACHED TO STAIR ASSEMBLY
02 52 12 C1	WALKER ATTACHED TO WALL
04 10 00 B1	WOOD BLOCKING
02 12 12 A1	METAL STUDS - 12\"/>

NEW ELEMENTARY SCHOOL

HENDERSON COUNTY SCHOOLS
INVESTING IN EXCELLENCE

800 S. Altes Street
Henderson, Kentucky 42420

HAFFER
ARCHITECTS & ENGINEERS
2710 N. 4th Street
Henderson, KY 42420
P: 502.433.4147
F: 502.433.4178
www.haffer.com

In association with:

OK4
Civil Engineer
110 South Water Street, Suite B
Henderson, KY 42420
Telephone: 270.312.1177
Fax: 502.461.0408

HODGE
Structural Engineer
25 Chestnut Street
Scottsville, KY 42134
Telephone: 502.422.2258
Fax: 502.422.3337

Architect
Skinner Design Associates
101 Second Street
Henderson, KY 42420
Telephone: 270.828.8476

Not for Construction
10/15/2019
3:17:42 PM



Revisions:	By	Description	Date

Designed By: ES
Drawn By: JN
Checked By: ES

The drawings, specifications, and other documents, including those to which reference is made by notes, are to be read in conjunction with the contract documents. The drawings may not be reproduced or modified by a third party without the express written consent of the architect. The architect shall not be responsible for the accuracy of the information contained and shall not be liable for any errors or omissions. 

Sheet Title:
STAIR DETAILS

Architect's Project No: 1807-244
Date: October, 2019
Drawing No: A9.5

  

A9.6



NEW ELEMENTARY
SCHOOL

 HENDERSON COUNTY SCHOOLS
**INVESTING
IN EXCELLENCE**



800 S. Alves Street
Henderson, Kentucky 42420

in association with:

 **OK4**
113 North Water Street, Suite 9
Henderson, KY 42420
Telephone: 370.213.3179
Facsimile: 502.581.0406

 **HODGE**
Hodge Structural Engineers
22 Cleveland Street
Evansville, IN 47713
Telephone: 812.422.2558
Facsimile: 812.422.3357

 **S&W**
DESIGN
ASSOCIATES
INCORPORATED
ARCHITECTS
INTERIORS
121 Second Street
Henderson, KY 42420
Telephone: 370.228.8470

  

Designed By:	Drawn By:	Checked By:
ER	NL	ER

The drawings, specifications and other documents, including those in electronic form prepared by Halcrow for this project are instruments of service, and may be used solely with respect to this project. The documents may not be reproduced or modified by a third party without first obtaining the Agency's written consent of Halcrow. Authorized use of electronic media or files does not guarantee that final files contain complete and accurate information. In addition to the security of the information, confidentiality and any changes or modifications have been made, these files must be compared to the project's printed documents with scanned and sealed certification and applicable approval requirements.

Sheet title:

Source: <http://www.fishbase.org>.
 Date: 11/11/2010 11:11:11 AM
 Page: 1 of 1

Architect's Project No: _____ Date: _____

1807-244 October, 2019

Drawing No:












Drawing No. _____

A 10 1

A10.1

1	2	
---	---	---	---	---	---	---	---	---	----	----	-----

KEYNOTE	DESCRIPTION
04 20 00 A1	CONCRETE MASONRY UNIT (8" NOM)
04 20 00 A3	CONCRETE MASONRY UNIT (8" NOM)
04 20 00 A5	CONCRETE MASONRY UNIT (8" NOM)
04 20 00 B1	BRICK VENEER (EXPOSED TO EXTERIOR ELEVATIONS FOR TYPE)
04 20 00 C1	EXTERIOR FINISH
04 20 00 D1	ADJUSTABLE MASONRY VENEER ANCHOR (P.O.C. BOTH Sides)
04 20 00 E1	STEEL COLUMN - SEE STRUCTURAL
04 20 00 F1	STEEL TUBE
04 20 00 G1	STEEL TUBE
04 20 00 H1	STEEL TUBE
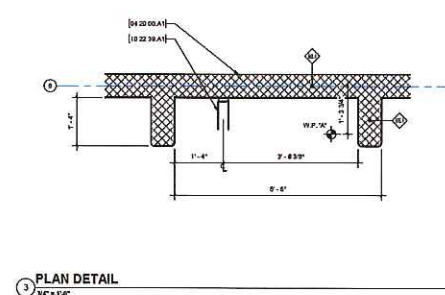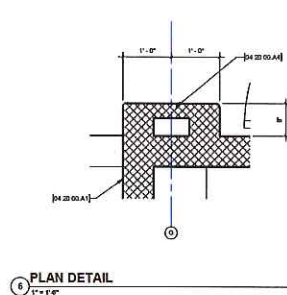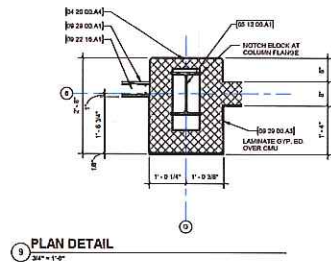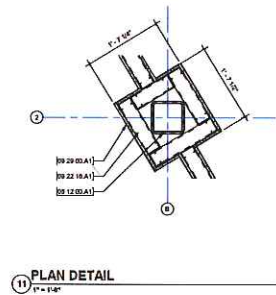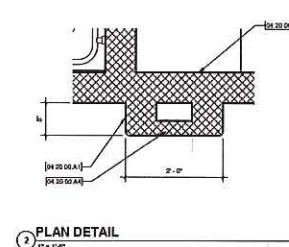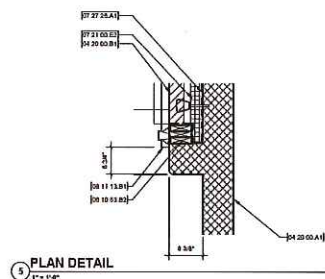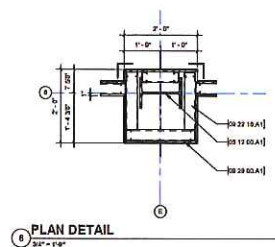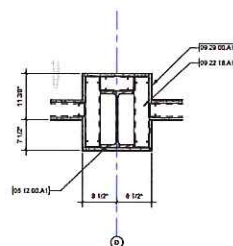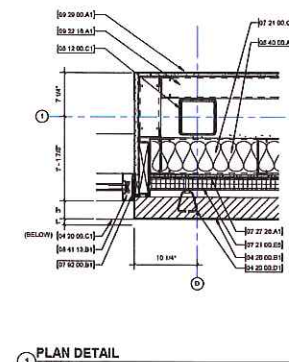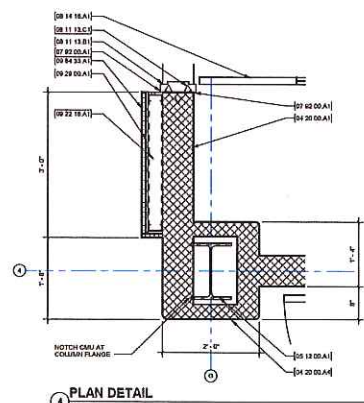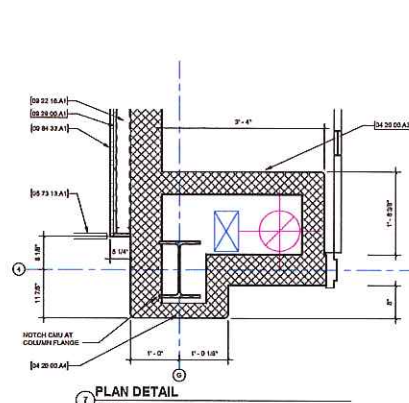

Revisions:	By	Description	Date
1	HA	Revised	10/15/2019

Designed By:	Drawn By:	Checked By:
HA	HA	HA

Sheet title:

PLAN DETAILS

Architect's Project No: Date:

1807-244 October, 2019


Drawing No:

A10.2



A10.3




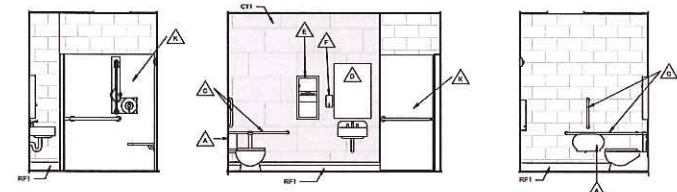


1 RESTROOM ELEVATION
3'0" x 1'0"

3 RESTROOM ELEVATION
3'0" x 1'0"


2 RESTROOM ELEVATION
3'0" x 1'0"

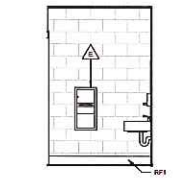


4 RESTROOM ELEVATION
3'0" x 1'0"

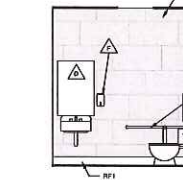


7 RESTROOM ELEVATION
3'0" x 1'0"

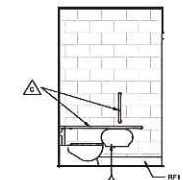


6 RESTROOM ELEVATION
3'0" x 1'0"

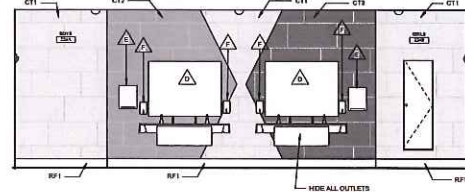


1 RESTROOM ELEVATION
3'0" x 1'0"

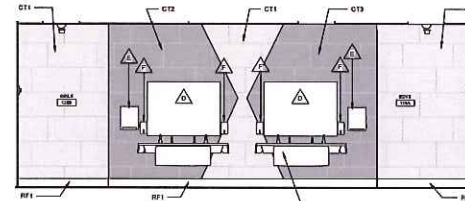


5 RESTROOM ELEVATION
3'0" x 1'0"

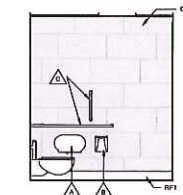


10 RESTROOM ELEVATION
3'0" x 1'0"

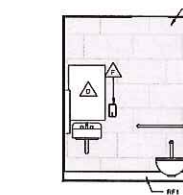


12 RESTROOM ELEVATION
3'0" x 1'0"

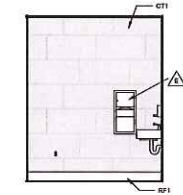


11 RESTROOM ELEVATION
3'0" x 1'0"

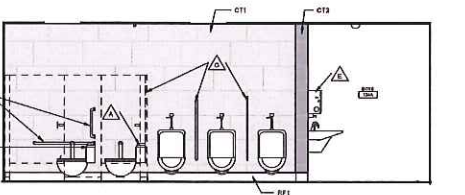


10 RESTROOM ELEVATION
3'0" x 1'0"

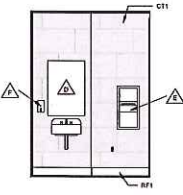


16 RESTROOM ELEVATION
3'0" x 1'0"

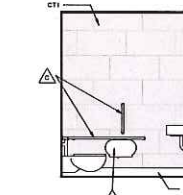


18 RESTROOM ELEVATION
3'0" x 1'0"

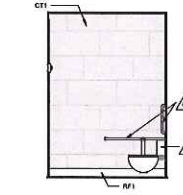


17 RESTROOM ELEVATION
3'0" x 1'0"

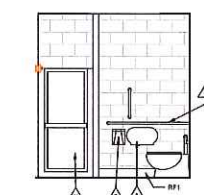


16 RESTROOM ELEVATION
3'0" x 1'0"

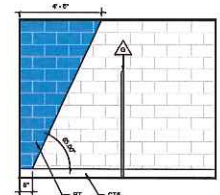

15 RESTROOM ELEVATION - TYPICAL
3'0" x 1'0"

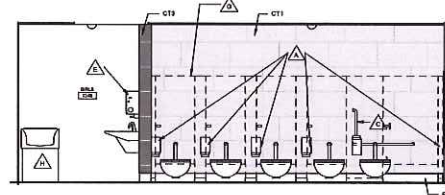

9 RESTROOM ELEVATION
3'0" x 1'0"

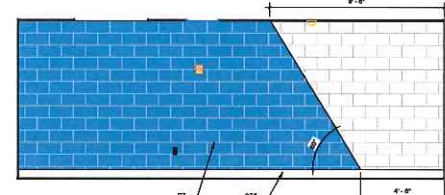

15 RESTROOM ELEVATION - TYPICAL
3'0" x 1'0"

TOILET GENERAL NOTES

- A. REFER TO 0.12 FOR FUTURE AND ACCESSORY MOUNTING HEIGHTS. NOTE DIFFERENCES BETWEEN ADULT ROOMS LABELED "TOILET" AND CHILDREN ROOMS LABELED "TOILET" OR "TOILET". ROOM IS AS REQUIRED TO ALLOW CROSS BAR MOUNTING.

TOILET ACCESSORY NOTES:

- A. CONTRACTOR SHALL PROVIDE SOLID WOOD BLOCKING (PINE TREATED) AS REQUIRED FOR TOILET ACCESSORIES AND SHALL ANCHOR THEM TO STUD WALLS TO OUPERM BOARD CONSTRUCTION.
- B. REFER TO DETAIL SHEET FOR TOILET AND ACCESSORY MOUNTING HEIGHTS.
- C. REFER TO PLUMBING DRAWINGS FOR FUTURE TYPES.
- D. REFER TO PLUMBING FOR FLOOD DRAIN LOCATIONS.
- E. DO NOT SLOPE FLOOR TO DRAIN. CONSTRUCT FLOOR FLAT TO BE LEVEL.
- F. ALL TOILET ROOM PARTITIONS SHALL CONTRIBUTE UP TO THE DECK AND CONTAIN SOUND ATTENUATION INSULATION FULL HEIGHT.

TOILET ACCESSORY SCHEDULE:

MANUFACTURE MODEL NUMBERS REFER TO "BRICK WALLMOUNT ACCESSORY" SCHEDULES. PRINT OUT APPROVED EQUIV.

SYMBOL	ACCESSORY TYPE	MODEL NO.
▲	TOILET TISSUE DISPENSER	O.P.C.I.
▲	SAHITARY HANDED DISPOSAL	O.P.C.I.
▲	3-WALL HORIZONTAL GRAB BAR	B-807 B-805a (S)
▲	MIRROR GLASS (30M ABOVE TILE)	B-165 2418 (24"V x 36") B-165 4538 (24"V x 36")
▲	PAPER TOWEL DISPENSER	O.P.C.I.
▲	SOAP DISPENSER	O.P.C.I.
▲	TOILET PARTITION / URINAL SCREEN	BY OWNER
▲	WASTE RECEPTACLE	BY OWNER
▲	CHANGING STATION	BY OWNER
▲	ADA KICK-UP SHOWER	SEE PLUMBING

NEW ELEMENTARY SCHOOL

HENDERSON COUNTY SCHOOLS
INVESTING IN EXCELLENCE

800 S. Altes Street
Henderson, Kentucky 42420

HAFFER
architects + engineers

2120 10th Street,
Henderson, KY 42420
T: 612.422.4147
F: 612.422.4148
www.hafferky.com

In association with:

Q Civil Engineer
110 South Water Street, Suite B
Henderson, KY 42420
Telephone: 275.232.2177
Fax: 275.231.0496

H Structural Engineer
Hodge Structural Engineers
27 Chestnut Street
Cincinnati, OH 45213
Telephone: 612.422.2556
Fax: 612.422.3357

SL Architect
Slimmer Design Associates
401 Federal Street
Henderson, KY 42420
Telephone: 275.828.8476

Not for Construction
10/15/2019
3:18:48 PM

Revisions:

#	Description	Date

Designed By: **ES** Drawn By: **JA** Checked By: **ES**

The design, construction, and other documents, including those in electronic form, prepared in connection with this project are the property of the Architect. The documents are to be used only for the project for which they were prepared. The documents are not to be reproduced or modified in any way without the written consent of the Architect. The documents are not to be used for any other project, in whole or in part, without the written consent of the Architect. The documents are not to be used for any other purpose, in whole or in part, without the written consent of the Architect. The documents are not to be used for any other purpose, in whole or in part, without the written consent of the Architect.

Sheet Title:
INTERIOR ELEVATIONS - RESTROOMS

Architect's Project No: 1807-244 Date: October, 2019

Drawing No: **A11.1**

Not for
Construction
10/15/2019
3:19:08 PM

Revisions:		
#	Description	Date


Designed By: EBN
Drawn By: MS
Checked By: EBN
The drawings, specifications and other documents, including but not limited to, are prepared by the architect and are to be used by the contractor for the purpose of construction. The contractor shall be responsible for the accuracy of the information contained and shall be liable for any errors or omissions. 

Sheet Title:
INTERIOR ELEVATIONS


Architect's Project No: 1807-244
Date: October, 2019

Drawing No:
A11.2


KEYNOTE LEGEND	
KEYNOTE	DESCRIPTION
04 40 23 A1	PLASTIC LAMINATE CLOSET WARE CABINETS
04 40 23 B1	PLASTIC LAMINATE CLOSET WARE CABINETS
04 40 23 C1	PLASTIC LAMINATE CLOSET WARE CABINETS
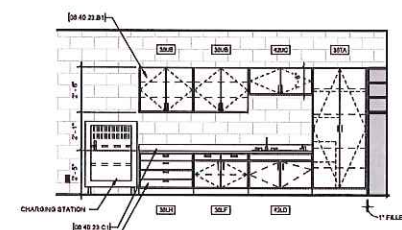


1 TYP. CLASSROOM CASEWORK, U.N.O.
3/8" = 1'-0"

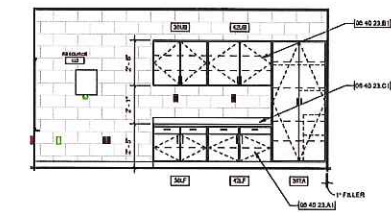


2 INTERIOR ELEVATION - RESOURCE
3/8" = 1'-0"

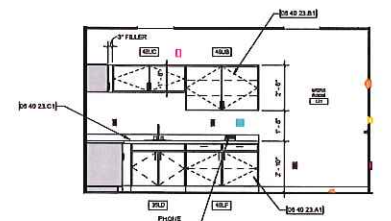


3 INTERIOR ELEVATION - WORK ROOM
3/8" = 1'-0"

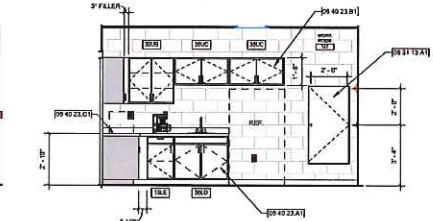

4 INTERIOR ELEVATION - WORK ROOM
3/8" = 1'-0"

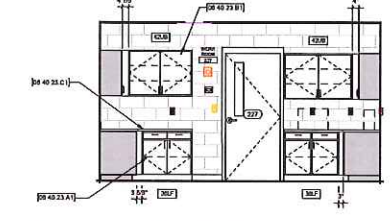


5 INTERIOR ELEVATION - WORK ROOM
3/8" = 1'-0"

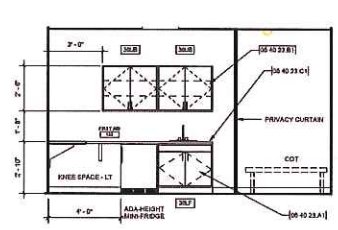


6 INTERIOR ELEVATION - FIRST AID
3/8" = 1'-0"




7 INTERIOR ELEVATION - WORK ROOM
3/8" = 1'-0"

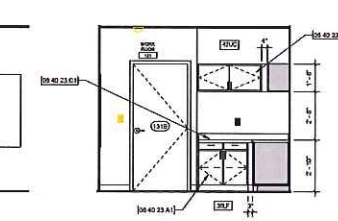


8 INTERIOR ELEVATION - WORK ROOM
3/8" = 1'-0"

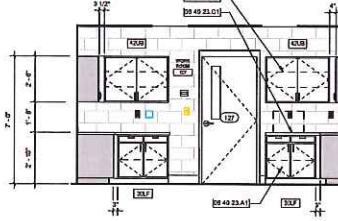

9 INTERIOR ELEVATION - WORK ROOM
3/8" = 1'-0"

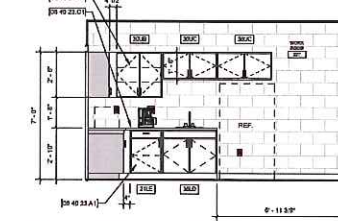


10 INTERIOR ELEVATION - WORK ROOM
3/8" = 1'-0"

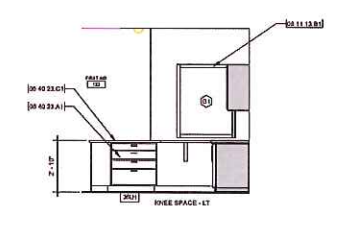


11 INTERIOR ELEVATION - FIRST AID
3/8" = 1'-0"



12 INTERIOR ELEVATION - WORK ROOM
3/8" = 1'-0"

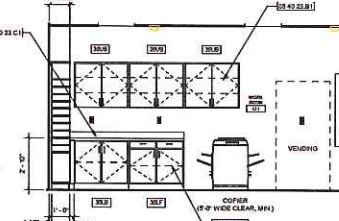


13 INTERIOR ELEVATION - WORK ROOM
3/8" = 1'-0"

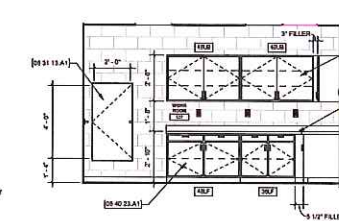


14 INTERIOR ELEVATION - WORK ROOM
3/8" = 1'-0"




15 INTERIOR ELEVATION - WORK ROOM
3/8" = 1'-0"

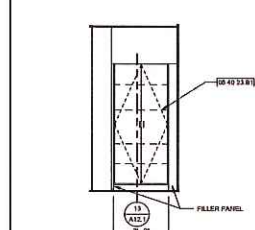


16 INTERIOR ELEVATION - FIRST AID
3/8" = 1'-0"

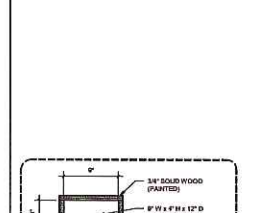


17 INTERIOR ELEVATION - WORK ROOM
3/8" = 1'-0"

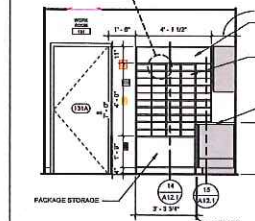

18 INTERIOR ELEVATION - WORK ROOM
3/8" = 1'-0"

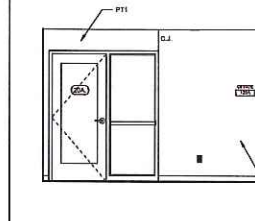


19 INTERIOR ELEVATION - WORK ROOM
3/8" = 1'-0"

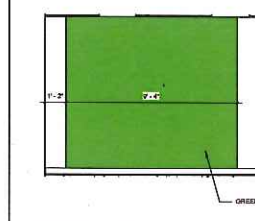


20 INTERIOR ELEVATION - WORK ROOM
3/8" = 1'-0"




21 INTERIOR ELEVATION - WORK ROOM
3/8" = 1'-0"

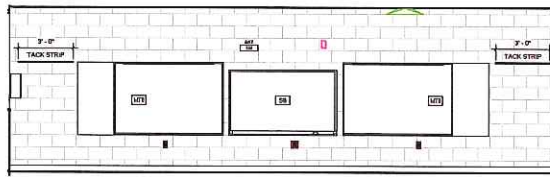


5 INTERIOR ELEVATION - ART
38'0" x 1'0"

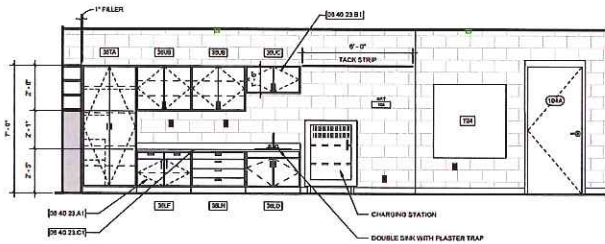


6 INTERIOR ELEVATION - ART
38'0" x 1'0"

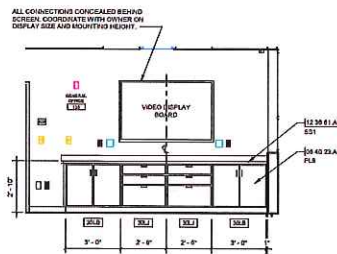


9 INTERIOR ELEVATION - GENERAL OFFICE
38'0" x 1'0"

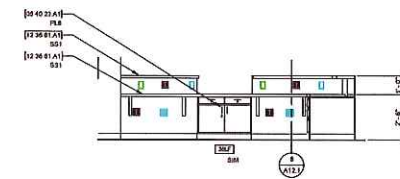


7 INTERIOR ELEVATION - GENERAL OFFICE
38'0" x 1'0"

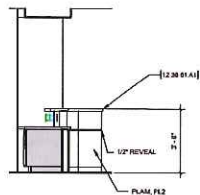


11 INTERIOR ELEVATION - GENERAL OFFICE
38'0" x 1'0"

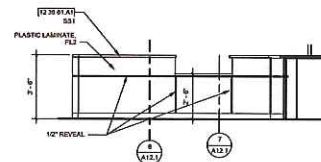


10 INTERIOR ELEVATION - GENERAL OFFICE
38'0" x 1'0"

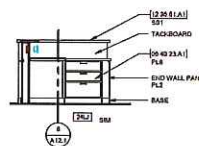


8 INTERIOR ELEVATION - GENERAL OFFICE
38'0" x 1'0"

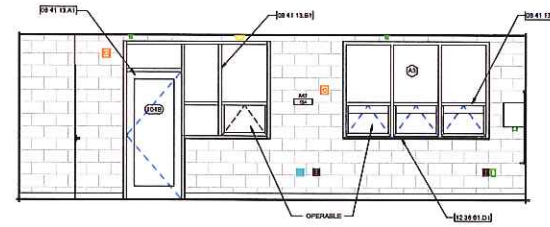


1 INTERIOR ELEVATION - ART
38'0" x 1'0"

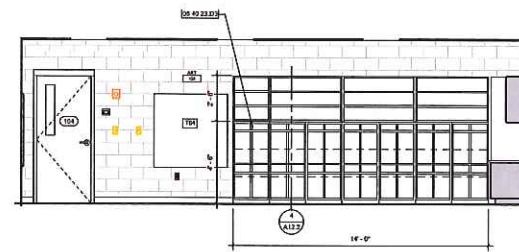

2 INTERIOR ELEVATION - ART
38'0" x 1'0"

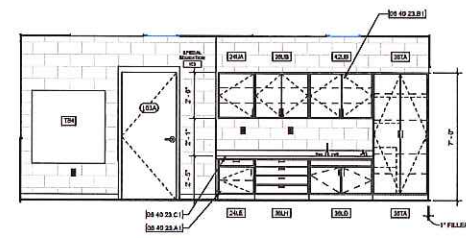

3 INTERIOR ELEVATION - SPECIAL EDUCATION
38'0" x 1'0"

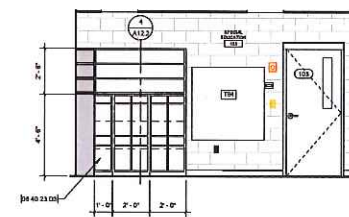

4 INTERIOR ELEVATION - SPECIAL EDUCATION
38'0" x 1'0"

KEYNOTE	DESCRIPTION
[08 40 23 A]	PLASTIC LAMINATE GLAZED WALL CABINETS
[08 40 23 B]	PLASTIC LAMINATE GLAZED WALL CABINETS
[08 40 23 C]	PLASTIC LAMINATE COUNTERTOP
[08 40 23 D]	PLASTIC LAMINATE GLAZED STORAGE CUBES
[08 41 15 A]	ALUMINUM ENTRANCE DOOR
[08 41 15 B]	ALUMINUM TIGHT-FITTING FINISHING
[12 38 81 A]	BACKLIT STONE COUNTERTOP
[12 38 81 B]	CALCULATED STONE WINDOW STOCK/HALL GAP

NEW ELEMENTARY
SCHOOL

HENDERSON COUNTY SCHOOLS
INVESTING
IN EXCELLENCE

800 S. Alvis Street
Henderson, Kentucky 42420

HAFER
ARCHITECTS & DESIGNERS

2732 Third Street,
Suite 200,
Henderson, KY 42420
T: 602.622.4427
F: 602.622.4476
www.hafers.com

In association with:

Civil Engineer
OK4
110 North Wayne Street, Suite B
Henderson, KY 42420
Telephone: 270.212.2177
Fax: 270.212.2408

Structural Engineer
HODGE
27 Chestnut Street
Cincinnati, OH 45219
Telephone: 616.422.2588
Fax: 616.422.3337

Architect
Skinner Design Associates
101 Second Street
Henderson, KY 42420
Telephone: 270.828.8478

Not for
Construction
10/15/2019
3:19:25 PM

Revisions:		
#	Description	Date

Designed By: ESN
Drawn By: JLS
Checked By: ESN

The drawings, specifications, and other documents, including those in electronic form, are to be used by the contractor for the purpose of construction of the project. The drawings are to be used in accordance with the provisions of the contract documents. The contractor is to be responsible for the accuracy of the information contained and for the completion of the project. 




Sheet Title:

INTERIOR ELEVATIONS







Architect's Project No: 1807-244
Date: October, 2019

Drawing No:

A11.3

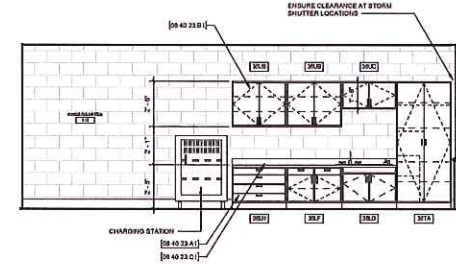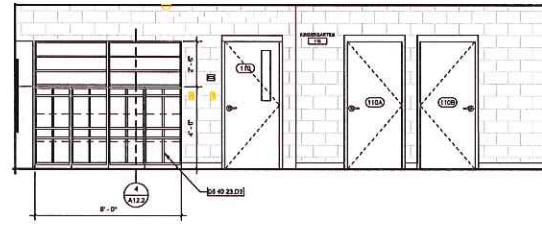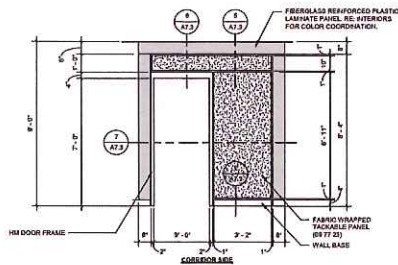

KEYNOTE	DESCRIPTION
04 20 05 A3	CONCRETE MASONRY UNIT (2" HOLE)
04 20 05 B1	BRICK VENEER (REFER TO EXTERIOR ELEVATION FOR TYPE)
05 40 22 A1	PLASTIC LAMINATE GLASS BASE CABINETS
05 40 22 B1	PLASTIC LAMINATE GLASS PANEL CABINETS
05 40 22 C1	PLASTIC LAMINATE COUNTERTOP
05 40 22 D1	PLASTIC LAMINATE GLASS STORAGE CUBBY
05 41 13 B1	ALUMINUM STOREFRONT FRAMING
05 58 15 A1	PERFORATE BASE
12 30 61 01	GRAVELLED STONE WINDOW SMOOKHILL CAP

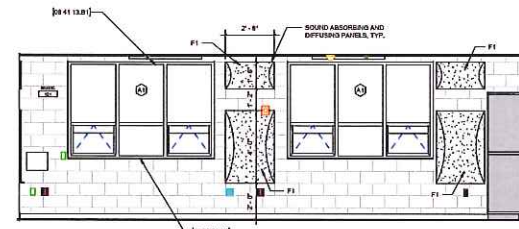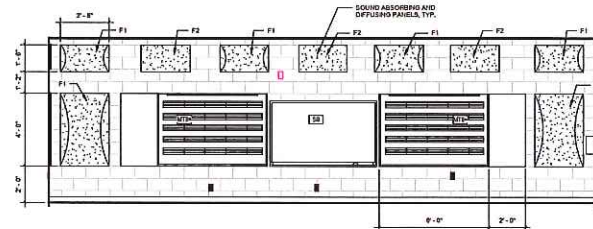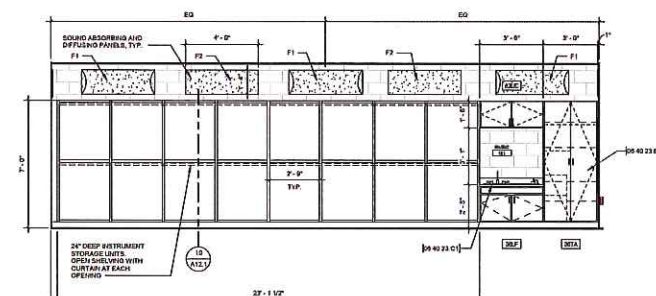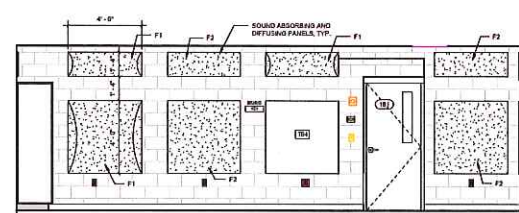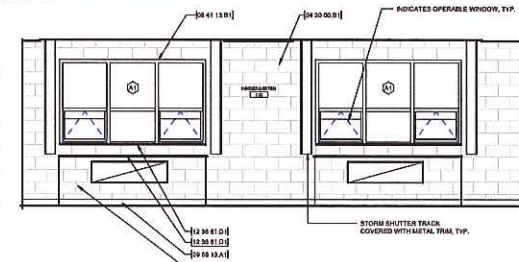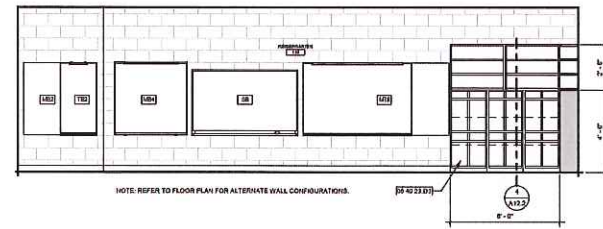

NEW ELEMENTARY SCHOOL

HENDERSON COUNTY SCHOOLS
INVESTING IN EXCELLENCE

800 S. Altes Street
Henderson, Kentucky 42420

HAFFER
architects • engineers • interior designers

Client Engineer
QK4
110 North West Street, Suite B
Henderson, KY 42420
Telephone: 270.210.2177
Fax: 270.210.2105

Structural Engineer
Hodge Structural Engineers
212 Chestnut Street
Evansville, IN 47713
Telephone: 812.422.2558
Fax: 812.422.3337

Architect
Gibson Design Associates
101 Second Street
Henderson, KY 42420
Telephone: 270.828.8416

Not for
Construction
10/15/2019
3:19:37 PM

Revisions:		
#	Description	Date

Designed By: JES
Drawn By: JES
Checked By: JES

Sheet Title:
INTERIOR ELEVATIONS - CLASSROOMS

Architect's Project No: 1807-244
Date: October, 2019

Drawing No: A11.4



NOTE: BLEACHERS NOT SHOWN FOR CLARITY.

In association with:

 **OK4**
Civil Engineer
110 North Water Street, Suite B
Hempstead, NY 07642
Telephone: 212.318.2177
Facsimile: 202.381.0490



 **HODGE**
Structural Engineer
Hodge Structural Engineers
22 Central Street
Exton, PA 19341
Telephone: 610.422.2550
Facsimile: 610.422.3327

 **SKINNER DESIGN ASSOCIATES**
Architect
101 Second Street
Hempstead, NY 07642
Telephone: 212.828.8476


A11.5



A11.6

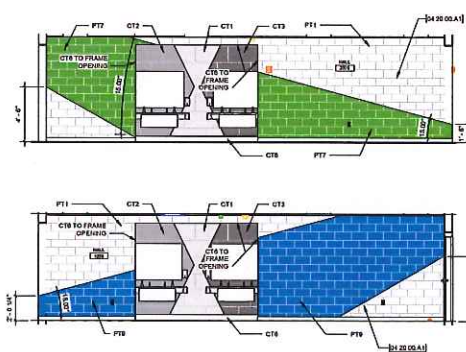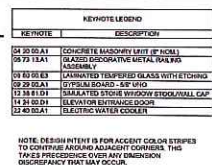

2 INTERIOR ELEVATION

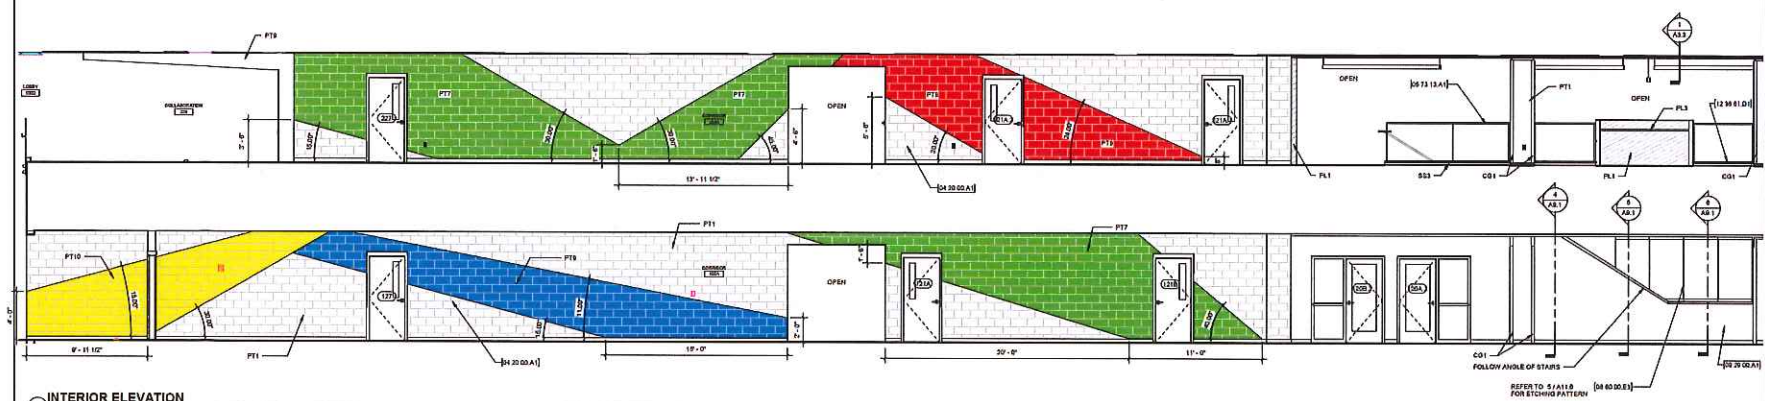



4 INTERIOR ELEVATION

NEW ELEMENTARY
SCHOOL

800 S. Alves Street
Henderson, Kentucky 42420



in association with:

  

Not for
Construction
10/15/2019
3:21:11 PM

[illegible]

Designed By:	Drawn By:	Checked By:
ER	NL	ER

The drawings, specifications and other documents, including those in electronic form prepared by Hufar for this project are instruments of service, and may be used solely for the project for which prepared. The documents may not be reproduced or modified by a third party without first obtaining the express written consent of Hufar. Authorization use of electronic media or files does not guarantee that these files contain complete and accurate information. In use to verify the accuracy of information contained on drawings, change or modifications have been made, the user files must be compared to the project's correct documents with stamped and sealed certification and applicable approved modifications.

Sheet title:

**INTERIOR ELEVATIONS -
CORRIDORS**

Architect's Project No: 1807-244 Date: October, 2019

Drawing No.:

A11.8

KEYNOTE LEGEND	
KEYNOTE	DESCRIPTION
PS BEAT	CONCRETE MASONRY UNIT (CMU) (P-HOUS)

NEW ELEMENTARY SCHOOL



800 S. Alves Street
Henderson, Kentucky 42420





HAFFER
ARCHITECTS
2015 2nd Street
Henderson, KY 42420
P: 502.422.4177
F: 502.422.4178
www.hafferarchitects.com

In association with:

Q&K
Civil Engineer
QK4
110 South Water Street, Suite B
Henderson, KY 42420
Telephone: 502.261.2177
Fax: 502.261.2658

HODGE
Structural Engineer
Hodge Structural Engineers
23 Covered Street
Bourbonnais, IL 61810
Telephone: 815.422.2558
Fax: 815.422.3337

SKANSKA
Architect
Skanska Design Associates
181 Second Street
Henderson, KY 42420
Telephone: 502.422.4178

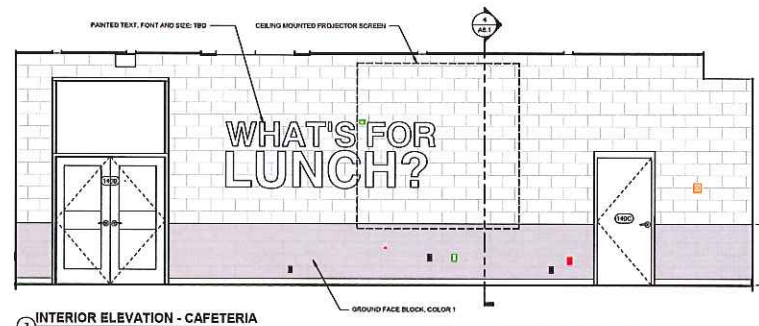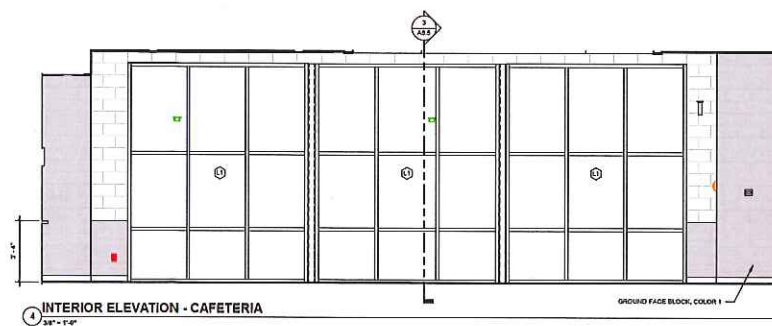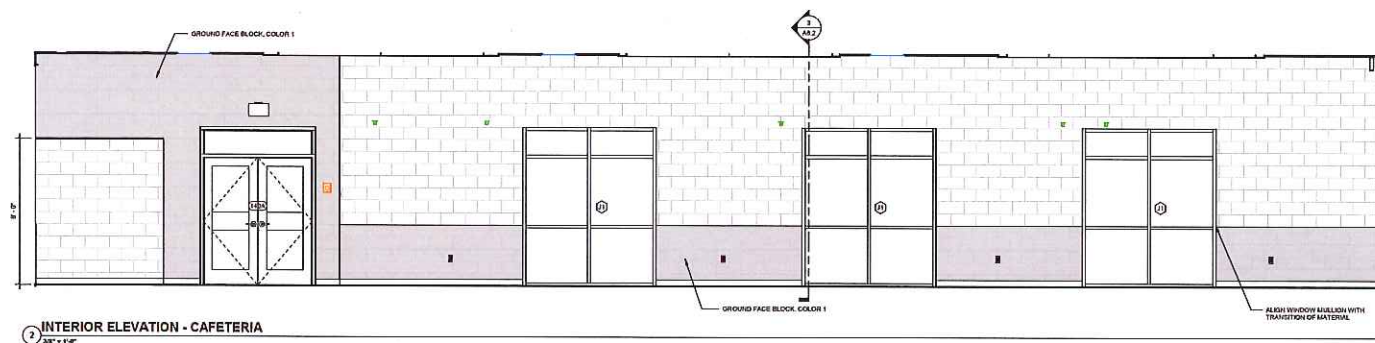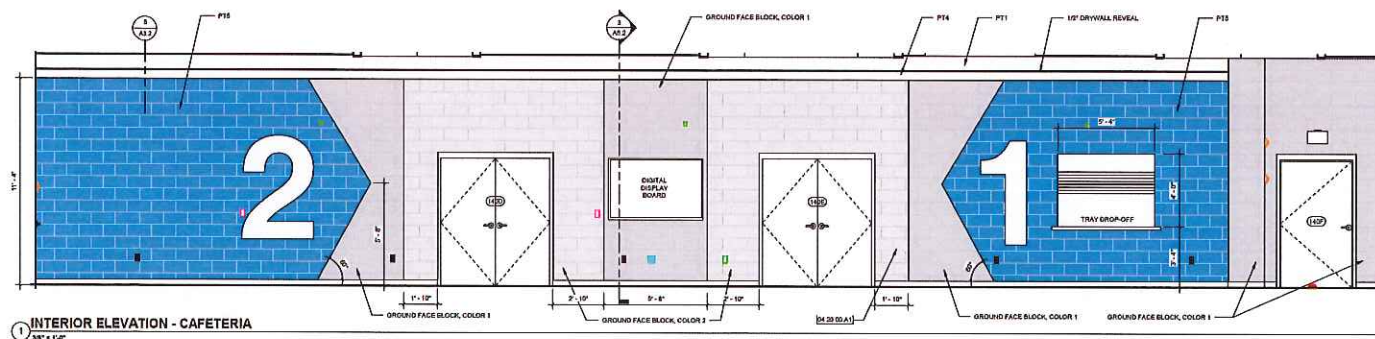

Not for
Construction
10/15/2019
3:21:21 PM

Revisions:		
#	Description	Date

Designed By: JH
Drawn By: JH
Checked By: JH

The drawings, specifications, and other documents, including those in electronic form, are prepared by the architect for the use of the contractor. The contractor shall be responsible for the accuracy of the information and for the proper interpretation of the drawings. 

Sheet Title:
INTERIOR ELEVATIONS - CAFETERIA

Architect's Project No: 1807-244
Date: October, 2019

Drawing No:

A11.9

Not for
Construction
10/15/2019
3:21:27 PM

Revisions:		
#	Description	Date

Designed By: **ES** Drawn By: **IN** Checked By: **ES**
The drawings, specifications and other documents, including but not limited to, shall be prepared by the architect or engineer, and shall be used solely with reference to the project. The documents shall be reproduced or modified by a third party without the express written consent of the architect or engineer. Any reproduction or modification of the drawings or specifications without the express written consent of the architect or engineer shall be considered a violation of the professional seal and shall be subject to legal action. The architect or engineer shall not be responsible for the accuracy of the information contained and that no changes or modifications have been made. These drawings shall be considered for the project without duplication with stamp and sealed verification and applicable regulatory institutions.

Sheet Title:


CASEWORK SECTIONS

Architect's Project No: Date:


1807-244 October, 2019

Drawing No:


A12.1

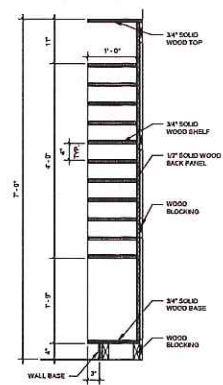


14 MAILBOX SECTION
1'-0" x 1'-0"

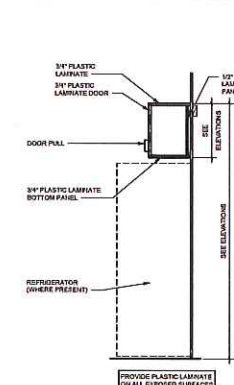


12 CASEWORK SECTION - UC
2'-0" x 1'-0"

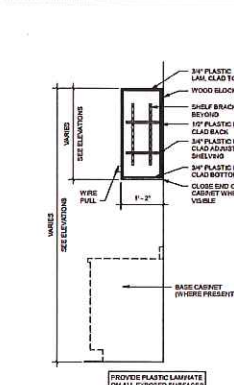


9 CASEWORK SECTION - UA / UB
2'-0" x 1'-0"

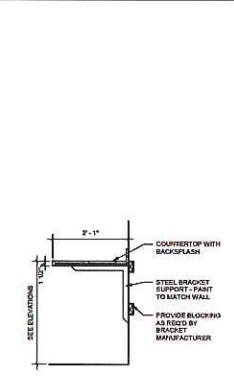


5 CASEWORK SECTION - LT
2'-0" x 1'-0"

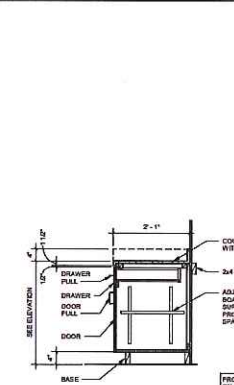


1 CASEWORK SECTION - LE / LF
2'-0" x 1'-0"

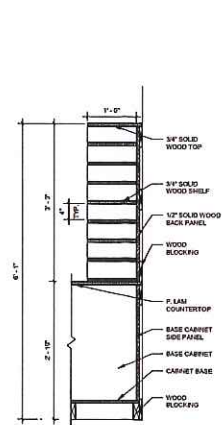


15 MAILBOX SECTION
1'-0" x 1'-0"

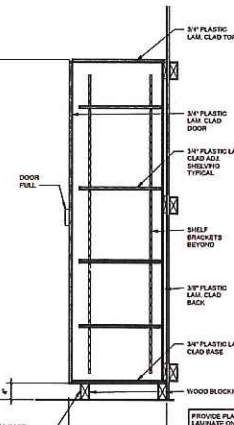


13 CASEWORK SECTION
2'-0" x 1'-0"

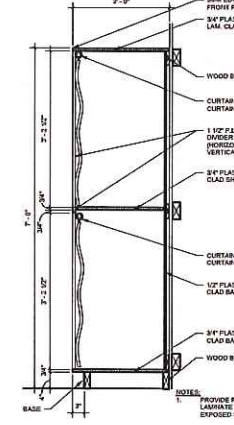


10 CASEWORK SECTION - MUSIC ROOM
1'-0" x 1'-0"

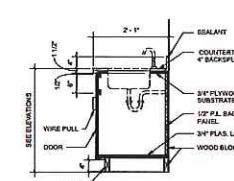


6 CASEWORK SECTION - LD
2'-0" x 1'-0"

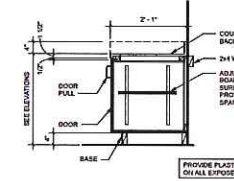


2 CASEWORK SECTION - LA / LB
2'-0" x 1'-0"

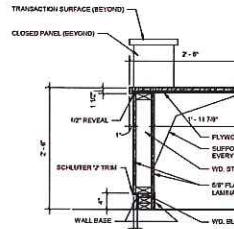


7 DESK SECTION - GENERAL OFFICE
1'-0" x 1'-0"

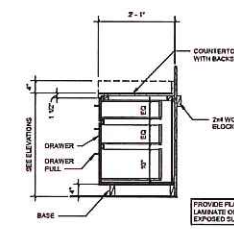


3 CASEWORK SECTION - LJ
2'-0" x 1'-0"

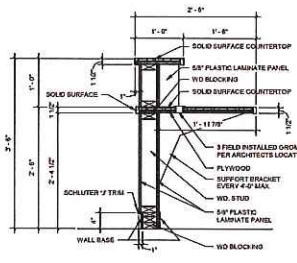

11 DESK SECTION - MEDIA CENTER
1'-0" x 1'-0"

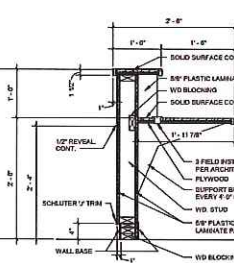

8 DESK SECTION - GENERAL OFFICE
1'-0" x 1'-0"

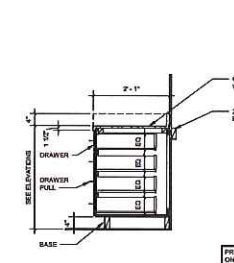

4 CASEWORK SECTION - LH
2'-0" x 1'-0"



NEW ELEMENTARY
SCHOOL

600 S. Alver Street
Henderson, Kentucky 42420

In association with

SDA DESIGNER
INTEGRITY
CONCEPTS
ARCHITECTURE







Architect
Skinner Design Associates
101 Second Street
Henderson, KY 42420
Telephone: 270.826.6678

  

CASEWORK SECTIONS

Drawing No.

A12.2

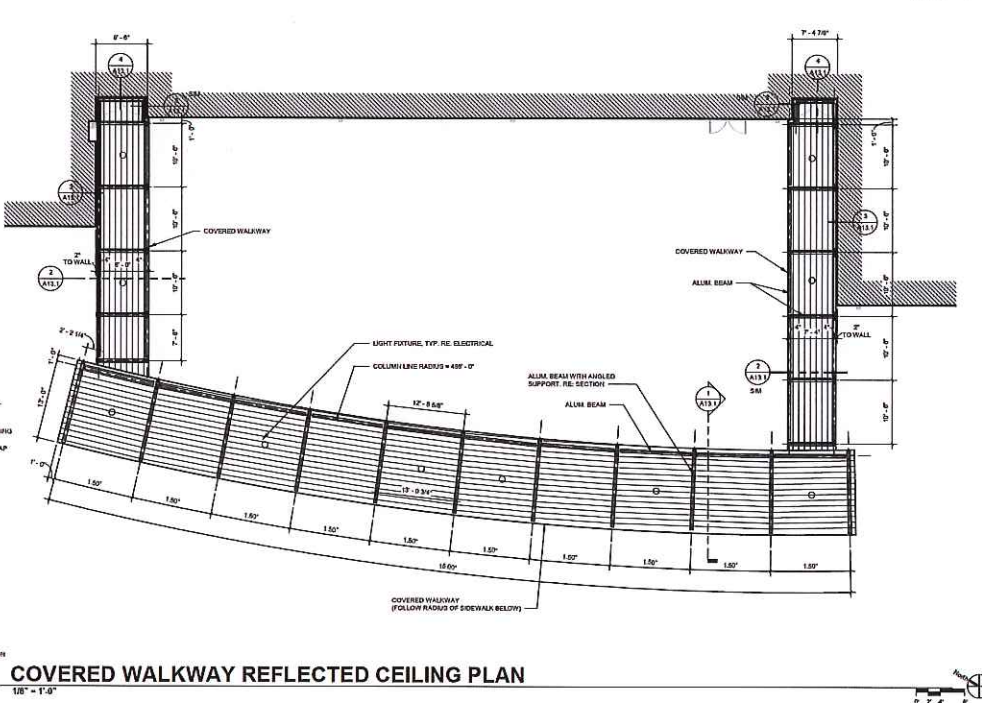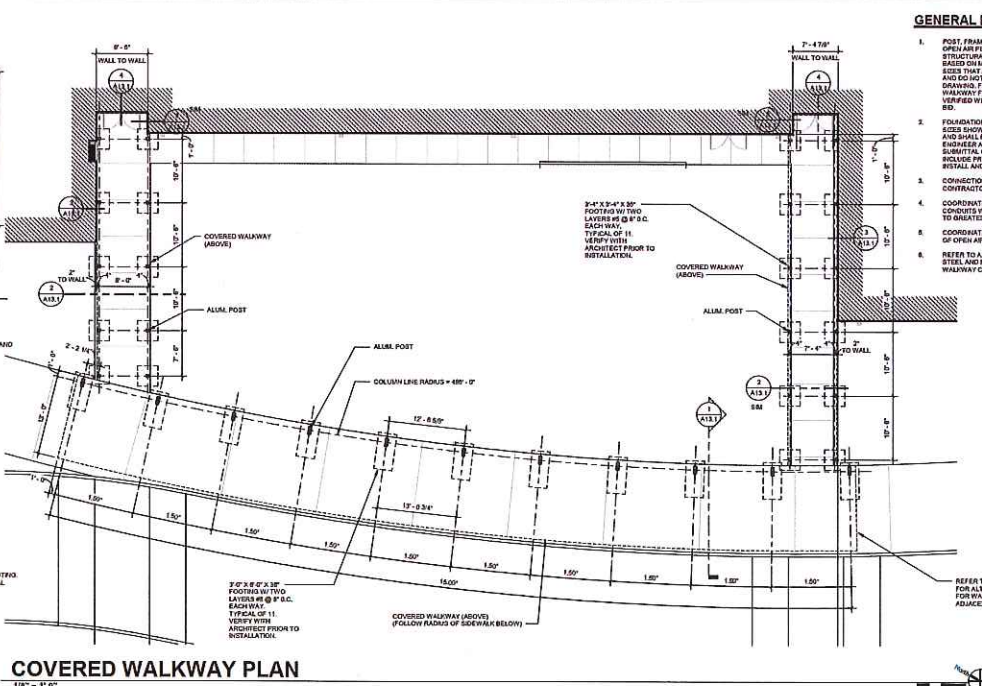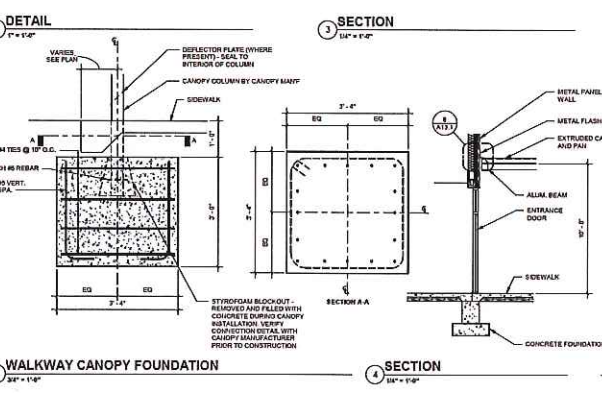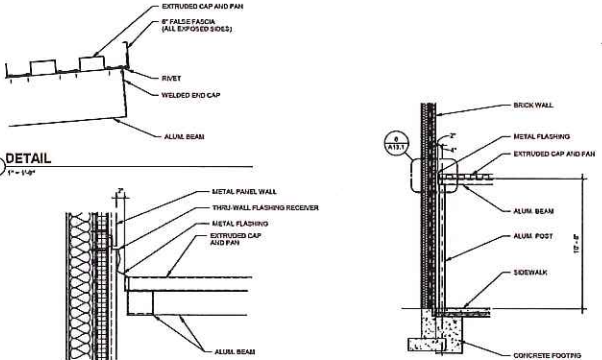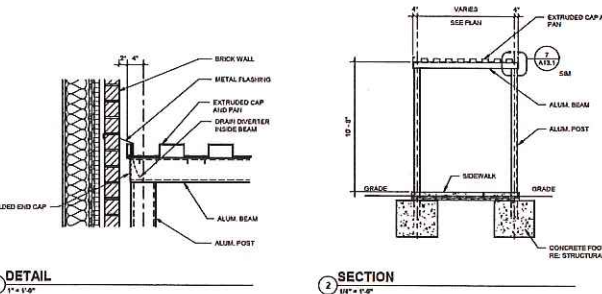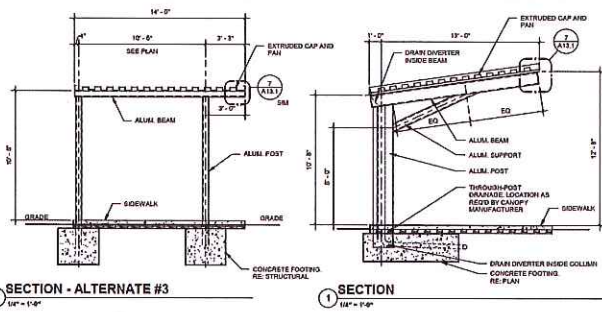

GENERAL NOTES:

1. POST, FRAME & DECKING BY PREENGINEERED OPEN AIR PEDESTRIAN WALKWAY MANUFACTURER. STRUCTURAL MEMBER FRAME SIZES MAY VARY BASED ON MANUFACTURER'S FINAL DESIGN. FRAME SIZES THAT ARE SHOWN ARE DIAGNOSTIC ONLY AND DO NOT REFLECT FINAL SIZES. DO NOT SCALE DRAWING. FINAL SIZES OF OPEN AIR PEDESTRIAN WALKWAY FRAME AND SUPPORTS SHALL BE VERIFIED WITH MANUFACTURER AND INCLUDED IN BID.
2. FOUNDATIONS BY CONTRACTOR. FOUNDATION SIZES SHOWN ARE FOR BIDDING PURPOSES ONLY AND SHALL BE VERIFIED WITH STRUCTURAL ENGINEER AND ARCHITECT FOLLOWING APPROVED SUBMITTAL OF WALKWAY. CONTRACTOR TO RESOLVE PRICE OF FOOTINGS AND WALKWAY TO INSTALL AND COORDINATE WORK IN BID.
3. CONNECTIONS TO WALKWAY DRAINAGE BY CONTRACTOR.
4. COORDINATE WITH ELECTRICAL TO CORRELATE CONDITIONS WITH OPEN AIR PEDESTRIAN WALKWAY TO GREATEST EXTENT POSSIBLE.
5. COORDINATE WITH CIVIL DRAWINGS FOR DRAINAGE OF OPEN AIR PEDESTRIAN WALKWAY.
6. REFER TO APPROVED SHOP DRAWINGS FOR FINAL STEEL AND FOUNDATION SIZES ASSOCIATED WITH WALKWAY CANOPY.

NEW ELEMENTARY SCHOOL

HENDERSON COUNTY SCHOOLS
INVESTING IN EXCELLENCE

800 S. Alves Street
Henderson, Kentucky 42420

HAFFER
architects • engineers • planners

2132 Hickman Blvd.
Suite 200
Henderson, KY 42420
P: 502.433.4447
F: 502.433.6176
www.hafferky.com

In association with:

Civil Engineer
OKA
110 North Water Street, Suite B
Henderson, KY 42420
Telephone: 270.232.3777
Fax: 502.581.0606

Structural Engineer
HODGE
21 Chestnut Street
Covington, KY 40303
Telephone: 502.425.2588
Fax: 502.425.3337

Architect
Slavner Design Associates
181 Second Street
Henderson, KY 42420
Telephone: 270.828.8426

Not for Construction
10/15/2019
3:21:47 PM

Revisions:	Description	Date
1		
2		
3		
4		
5		
6		
7		
8		
9		
10		

Designed By: EJS
Drawn By: EJS
Checked By: EJS

The drawings, specifications, and other documents, including those in electronic form, prepared by or for this project are the property of Haffer, and may be used only as intended for this project. The drawings are not to be reproduced or modified in any way without the express written consent of Haffer. Architectural drawings are not to be used for any other purpose without the express written consent of Haffer. Haffer shall not be responsible for any errors or omissions in the drawings or specifications, or for any consequences arising from the use of the drawings or specifications for any purpose other than that for which they were prepared.


Sheet Title:
WALKWAY CANOPY PLAN, SECTIONS AND DETAILS

Architect's Project No: 1807-244
Date: October, 2019


Drawing No: **A13.1**

- A. ALL INTERIORS HIDES, SOLIDITIES AND LEADINGS REFERENCE ALSO LEADED; REFER TO VIEW HEAD OF ROOM FROM FRONT SCENE.
- B. PROVIDE REFERENCE TO METAL TRANSITION TRIP AT ALL FLOORS MATERIAL JUNCTURES. WHERE MATERIAL TRANSITION AT DOORS CENTER OF TRANSITION TO BE LOCATED ON CENTER OF DOOR. REFER TO DETAILS FOR TRIP MATERIAL, FLOOR MATERIAL, TRANSITIONAL COLOR AND TRANSITION FROM FLOOR MATERIAL TO TRANSITION MATERIAL.
- C. ALL EXPOSED OFF, CEILING AS WELL AS UNDERSIDE AND FACES OF BALCONIES, AND SOFFITS TO BE PAINTED. REFER TO FINISH SCHEDULE FOR CEILING FINISHES AND REFLECTED CEILING PLANS FOR CEILING MATERIAL, EXTENTS AND FINISH REQUIREMENTS. COORDINATE WITH PAINT FINISHES WITH ARCHITECT. IN FIELD BEFORE PROCEEDING WITH FINISHES.
- D. REFER TO DOOR SCHEDULE FOR CLARIFICATION OF DOOR MATERIALS, ALL HOLLOW METAL, COLD AND HOLLOW METAL FRAMES TO BE PAINTED BOTH SIDES, P23
- E. ALL EXPOSED OFF WALLS TO BE PAINTED UNLESS NOTED OTHERWISE.
- F. ALL OFF BUILDINGS TO BE PAINTED TO MATCH ADJACENT WALL FINISH. VERIFY COLOR WITH ARCHITECT IN FIELD.
- G. PAINT FINISH (GREEN SCHEMATIC) - GREEN, LIGHTLY ACTIVELY LATE, HOLLOW METAL, DOORS AND FRAMES - SEMI OILS ALKID URETHANE (BROWN) COLOR - FLAT ACRYLIC LATEX, INTERIOR AND EXTERIOR - EGGSHELL OFF, UNLESS NOTED OTHERWISE.
- H. WINDOW SLABS TO BE SAME SURFACE COLOR, COLOR TO BE SELECTED BY ARCHITECT FROM COPIES FLAT RANGE OF COLORS.
- I. REFER TO FINISH FLOOR PLANS FOR PAINT ACCENT LOCATIONS AND FLOOR FINISH MATERIALS AND EXTENTS.
- J. REFER TO INTERIOR ELEVATIONS FOR CASEWORK FINISH LOCATION.
- K. WHERE NEW FINISHES WOULD MATCH EXISTING FINISHES, ON NEW FINISHES ARE NOT REQUIRED, MAINTAIN EXISTING FINISHES WHERE POSSIBLE. AVOID DISRUPTION AND CONSTRUCTION PHASE FOR REPAIR PATCH AND MATCH EXISTING FINISHES WHERE DISRUPTED BY CONSTRUCTION.
- L. PROVIDE ALL WALL PROTECTION (IE CORNER GUARD, HANDRAILS, BUMPER GUARDS) WHERE INDICATED ON FLOOR PLANS.
- M. CONFIRM ACCENT WALL LOCATION AND COLOR WITH ARCHITECT IN FIELD BEFORE PROCEEDING WITH FINISH WORK.

- 1 PLASTIC LAMINATE PANEL TO BE P.L.F. FABRIC WRAPPED TACKABLE PANEL TO BE F7.
- 2 PLASTIC LAMINATE PANEL TO BE P.L.F. FABRIC WRAPPED TACKABLE PANEL TO BE F8.
- 3 PLASTIC LAMINATE PANEL TO BE P.L.F. FABRIC WRAPPED TACKABLE PANEL TO BE F3.
- 4 PLASTIC LAMINATE PANEL TO BE P.L.F. FABRIC WRAPPED TACKABLE PANEL TO BE F9.
- 5 OPENING TO HAVE CTS ON HEADER AND SIDES.
- 6 INSTALL RWST
- 7 ALIGN FLOOR PATTERN WITH ADJACENT WALL.
- 8 TREAD AND RISE TO BE CONTINUOUS C/P.

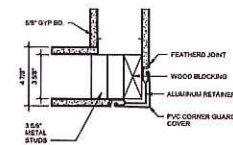

2 FLUSH MOUNT CORNER GUARD
3" x 1" x 1"

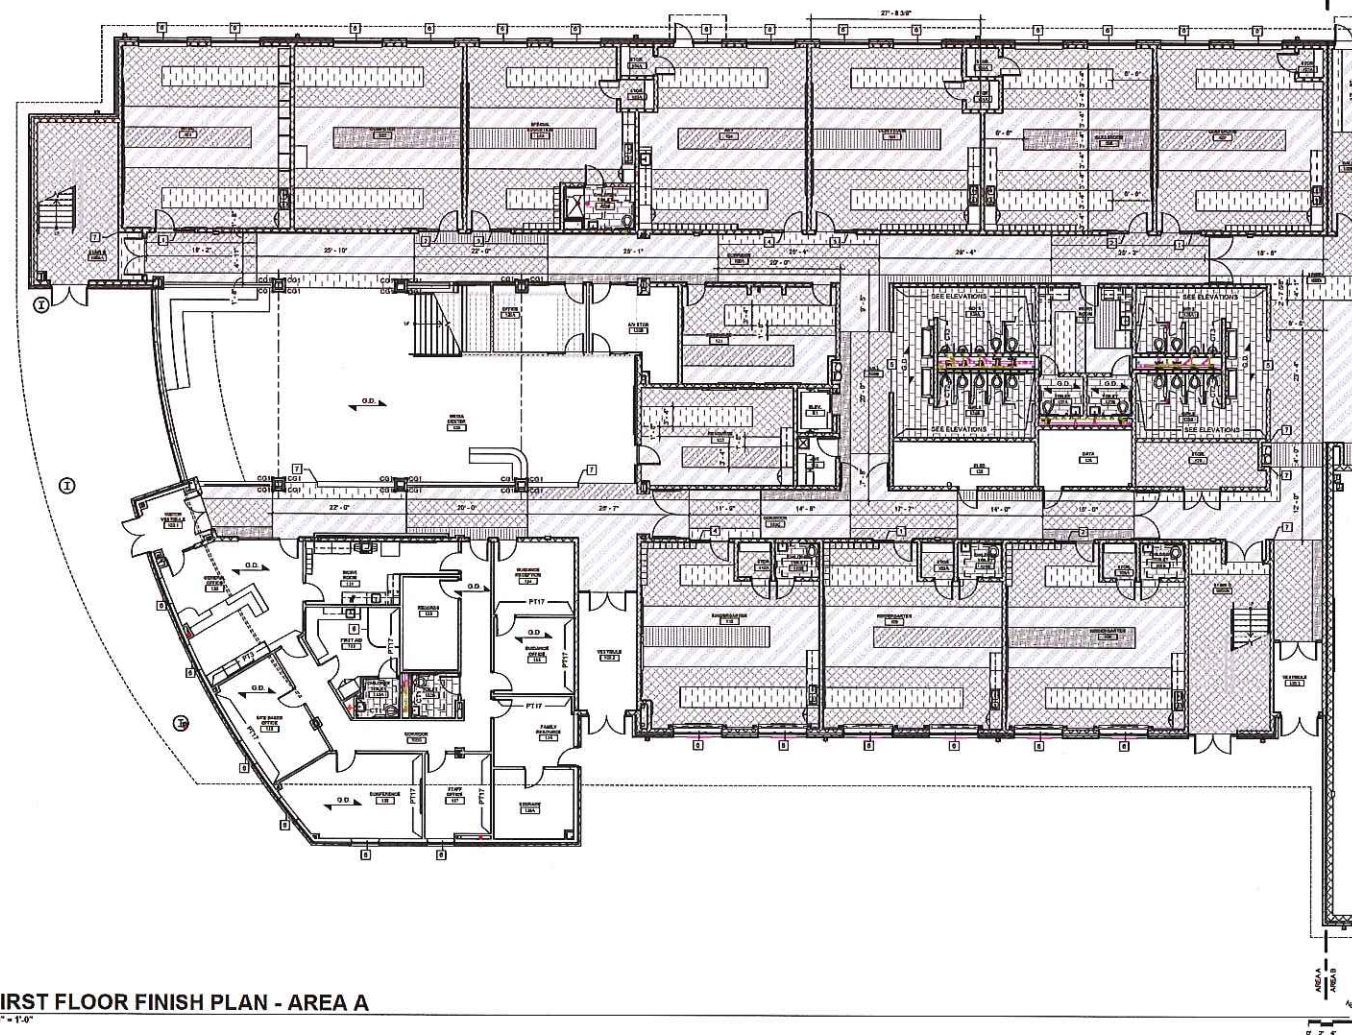

HENDERSON COUNTY SCHOOLS
INVESTING
IN EXCELLENCE

600 S. Alves Street
Henderson, Kentucky 42420

HAER
 CONSTRUCTS • DEVELOPS • MANAGES
 27 SE Third Street,
 Suite 400
 Evanston, IL 60202
 T: 847.422.4187
 F: 847.422.4176
www.haerinc.com

In Manhattan only

Civil Engineer
QK4
110 North Water Street, Suite B
Hawarden, NY 42420
Telephone: 370.212.3177
Fax/vide: 902.581.0450

Structural Engineer
Hodge Structural Engineers
22 Chestnut Street
Savannah, NJ 07173
Telephone: 912.429.2558
Fax/vide: 912.429.3357

Architect
Skinner Design Associates
151 Second Street
Hawarden, NY 42420
Telephone: 370.226.6476



Not for
Construction
10/15/2019
3:24:05 PM

[illegible]

Designed By:	Drawn By:	Checked By:
RB	RB	RB


The drawings, specifications and other documents, including those in electronic form prepared by Hulse for this project are instruments of service and may be used solely for the project for which they were prepared. They shall not be reproduced or copied by a third party without first obtaining the express consent of Hulse. Authorized use of electronic media or file does not guarantee that these files contain complete and accurate information, and that it is the user's responsibility to verify the accuracy of the information contained and that no other responsibility have been assumed. These files shall be considered as the project's contract documents with stamped and sealed certification and applicable approved modifications.

Sheet title:
**FIRST FLOOR FINISH PLAN -
AREA A**

Architect's Project No: _____ Date: _____

Drawing No:

ID.2

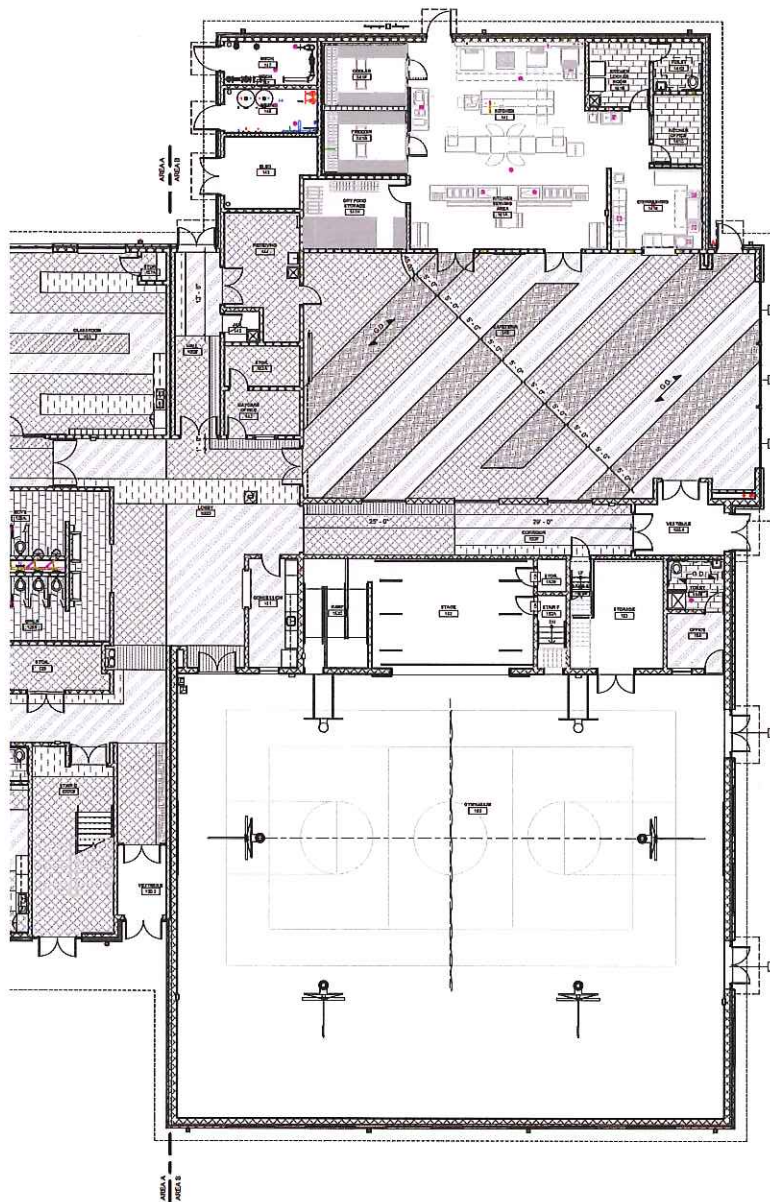

FIRST FLOOR FINISH PLAN - AREA B

1/8" = 1'-0"




GENERAL INTERIOR FINISH NOTES

- ALL INTERIOR NOTES, SCHEDULES AND LEGENDS REFERENCE ABOVE LEGEND. REFER TO VIEW HEADER OF ROOM FINISH SCHEDULE.
- PROVIDE RESISTANT OR METAL TRANSITION STRIP AT ALL FLOORING MATERIAL JUNCTIONS. WHERE MATERIALS TRANSITION AT DOORS, CENTER OF TRANSITION TO BE LOCATED ON CENTER OF DOOR. REFER TO DETAILS FOR TYPICAL FLOOR MATERIAL TRANSITIONS. COLOR SELECTED BY ARCHITECT FROM MANUFACTURER'S FULL RANGE OF COLORS.
- ALL EXPOSED GYP. CEILING AND WALLS AS WELL AS UNDERSIDES AND FACES OF BALCONIES, AND GORETS TO BE PAINTED. REFER TO FINISH SCHEDULE FOR CEILING FINISHES AND SELECTED COLORS. PLAN FOR CEILING MATERIALS. FINISHES AND FINISH REQUIREMENTS. COORDINATE ANY PAINT FINISHES WITH ARCHITECT IN FIELD BEFORE PROCEEDING WITH FINISH WORK.
- REFER TO DOOR SCHEDULE FOR CLARIFICATION OF DOOR MATERIALS. ALL HOLLOW METAL DOORS AND HOLLOW METAL FRAMES TO BE PAINTED BOTH SIDES, P12.
- ALL EXPOSED GYP WALLS TO BE PAINTED UNLESS NOTED OTHERWISE.
- ALL OFFUSERS TO BE PAINTED TO MATCH ADJACENT WALL FINISH. VERIFY COLOR WITH ARCHITECT IN FIELD.
- PAINT FINISH SCHEDULES: WALLS - EGGSHELL, ACRYLIC LATEX. HOLLOW METAL DOORS AND FRAMES - SEMI GLOSS ALKYL URETHANE. TRIMMERS, CEILING, PLAT ACRYLIC LATEX, WHITE AND RED TINTS. EGGSHELL, WHITE. UNLESS NOTED OTHERWISE.
- WINDOW SILLS TO BE SCAID SURFACE, COLOR TO BE SELECTED BY ARCHITECT FROM CORNISH FULL RANGE OF COLORS.
- REFER TO FINISH FLOOR PLANS FOR PAINT ACCENT LOCATIONS AND FLOOR FINISH PATTERNS AND EXTENTS.
- REFER TO INTERIOR ELEVATIONS FOR CASEWORK FINISH LOCATION.
- WHERE NEW FINISHES WOULD MATCH EXISTING FINISHES, OR NEW FINISHES ARE NOT REQUIRED, MAINTAIN EXISTING FINISHES WHERE POSSIBLE. DURING DEMOLITION AND CONSTRUCTION PHASE FOR REPAIR, PATCH AND MATCH EXISTING FINISHES WHERE DEMAND BY CONSTRUCTION.
- PROVIDE ALL WALL PROTECTION (I.E. CORNER GUARDS, HANDRAILS, RAMPER GUARDS) WHERE INDICATED ON FLOOR PLANS.
- CONFIRM ACCENT PAINT LOCATION AND COLOR WITH ARCHITECT IN FIELD BEFORE PROCEEDING WITH FINISH WORK.

FINISH PLAN REFERENCE NOTES

- PLASTIC LAMINATE PANEL TO BE PLY. FABRIC WRAPPED TACKABLE PANEL TO BE PLY.
- OPENINGS TO HAVE CTS ON HEADER AND SIDES.
- INSTALL RYSI.
- ALONG FLOOR PATTERN WITH ADJACENT WALL.
- TREAD AND RISER TO BE COORDINATED CPT.

HATCH LEGEND

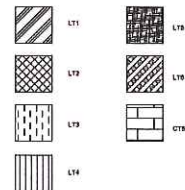

NEW ELEMENTARY SCHOOL


HENDERSON COUNTY SCHOOLS
INVESTING
IN EXCELLENCE

800 S. Allen Street
Henderson, Kentucky 42420

HAFFER
ARCHITECTS • INTERIORS • EXTERIORS

In association with:
Civil Engineer
CK4
110 North Water Street, Suite B
Henderson, KY 42420
Telephone: 270.212.2177
Fax: 270.212.2177
Structural Engineer
Hodge Structural Engineers
22 Cleveland Street
Beverly, KY 40313
Telephone: 812.432.2555
Fax: 812.432.2557

Architect
Skinner Design Associates
121 Second Street
Henderson, KY 42420
Telephone: 270.828.8478

 

Not for
Construction
10/15/2019
3:24:37 PM

Revisions:		
#	Description	Date

Designed By: JLB
Drawn By: JLB
Checked By: JLB
The drawings, specifications and other documents, including those to which reference is made by title, are to be used in conjunction with the contract documents. The drawings are not to be used for any other purpose without the written consent of the architect. 

Sheet Title:
FIRST FLOOR FINISH PLAN - AREA B

Architect's Project No: 1807-244
Date: October, 2019

Drawing No: ID.3


GENERAL INTERIOR FINISH NOTES

- ALL INTERIORS NOTES, SCHEDULES AND LEGENDS REFERENCE ABCO LEGEND. REFER TO VIEW HEADER OF ROOM FINISH SCHEDULE.
- PROVIDE RESISTANT METAL TRANSITION STRIP AT ALL FLOORING MATERIAL JUNCTIONS. WHERE MATERIALS TRANSITION AT DOORS, CENTER OF TRANSITION TO BE LOCATED ON CENTER OF DOOR. REFER TO DETAILS FOR TYPICAL FLOOR MATERIAL TRANSITION. COLOR SELECTED BY ARCHITECT FROM MANUFACTURER'S FULL RANGE OF COLORS.
- ALL EXPOSED GYP. CEILING AS WELL AS UNDERSIDE AND FACES OF BLUO HEADS, AND SOFFITS TO BE PAINTED. REFER TO FINISH SCHEDULE FOR GYPSUM FINISHES AND REFLECTED CEILING PLANS FOR CEILING MATERIAL EXTENTS AND FINISH REQUIREMENTS. COORDINATE ANY PAINT FINISHES WITH ARCHITECT IN FIELD BEFORE PROCEEDING WITH FINISH WORK.
- REFER TO DOOR SCHEDULE FOR CLARIFICATION OF DOOR MATERIALS. ALL HOLLOW METAL DOORS AND HOLLOW METAL FRAMES TO BE PAINTED BOTH SIDES. P12
- ALL EXPOSED GYP WALLS TO BE PAINTED UNLESS NOTED OTHERWISE.
- ALL DOORS TO BE PAINTED TO MATCH ADJACENT WALL FINISH. VERIFY COLOR WITH ARCHITECT IN FIELD.
- PAINT FINISH SCHEDULES, WALLS - EDGEMOLD, ARCHITECTURAL, HOLLOW METAL DOORS AND FRAMES - SEMI GLOSS ALLOY UNITHANE, SHIMMEL, GELAND - FLAT NOVEL LATER, UNDERSIDES AND REVISIONS - EDGEMOLD, SPINUS, UNLESS NOTED OTHERWISE.
- WINDOW SILLS TO BE SOLID SURFACE, COLOR TO BE SELECTED BY ARCHITECT FROM CORIAN'S FULL RANGE OF COLORS.
- REFER TO FINISH FLOOR PLANS FOR PAINT ACCENT LOCATIONS AND FLOOR FINISH PATTERNS AND EXTENTS.
- REFER TO INTERIOR ELEVATIONS FOR CASEWORK FINISH LOCATION.
- WHERE NEW FINISHES WOULD MATCH EXISTING FINISHES, OR NEW FINISHES ARE NOT REQUIRED, MAINTAIN EXISTING FINISHES WHERE POSSIBLE DURING DEMOLITION AND CONSTRUCTION PHASE FOR REUSE. PATCH AND MATCH EXISTING FINISHES WHERE DEMOLISHED BY CONSTRUCTION.
- PROVIDE ALL WALL PROTECTION (I.E. CORNER GUARDS, HANDRAILS, BUMPER GUARDS) WHERE INDICATED ON FLOOR PLANS.
- CONFIRM ACCT PAINT LOCATION AND COLOR WITH ARCHITECT IN FIELD BEFORE PROCEEDING WITH FINISH WORK.

FINISH PLAN REFERENCE NOTES

- PLASTIC LAMINATE PANEL TO BE PL. FABRIC WRAPPED TACKABLE PANEL TO BE FT.
- OPENING TO HAVE CTS ON HEADER AND SOCS.
- INSTALL RUSI
- ALSO FLOOR PATTERN WITH ADJACENT WALL.
- TRIM AND RISER TO BE CONTIGUOUS CP 1

HATCH LEGEND

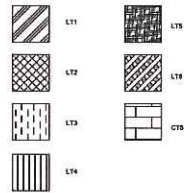

NEW ELEMENTARY SCHOOL



800 S. Alvin Street
Henderson, Kentucky 42420

HAFFER
architect • engineer • interior design

211 W. 10th Street
Columbus, MS 39201
P: 601.422.4242
F: 601.422.4216
www.haffer.com

In association with:

Q&A
Civil Engineer
QK4
110 North Water Street, Suite B
Henderson, KY 42420
Telephone: 270.210.2177
Facsimile: 270.210.2008

HODGE
Structural Engineer
Hodge Structural Engineers
25 Chestnut Street
Henderson, KY 42420
Telephone: 612.422.2555
Facsimile: 612.422.2337

SKINNER
Architect
Skinner Design Associates
121 Laurel Street
Henderson, KY 42420
Telephone: 270.828.8478



Not for
Construction
10/15/2019
3:24:49 PM


Revisions:		
#	Description	Date

Designed By: **RS** Drawn By: **RS** Checked By: **RS**
The design, specifications, and other documents, including those to be submitted for permit, are prepared by the architect and are the property of the architect. The documents are not to be reproduced or used in any manner without the express written consent of the architect. The architect is not responsible for any errors or omissions in the documents or for any consequences arising therefrom. The architect is not responsible for any delays or interruptions in the project or for any consequences arising therefrom. The architect is not responsible for any damages or losses resulting from the use of the documents or for any consequences arising therefrom. The architect is not responsible for any damages or losses resulting from the use of the documents or for any consequences arising therefrom.

Sheet Title:
SECOND FLOOR FINISH PLAN

Architect's Project No: **1807-244** Date: **October, 2019**

Drawing No: **ID.4**

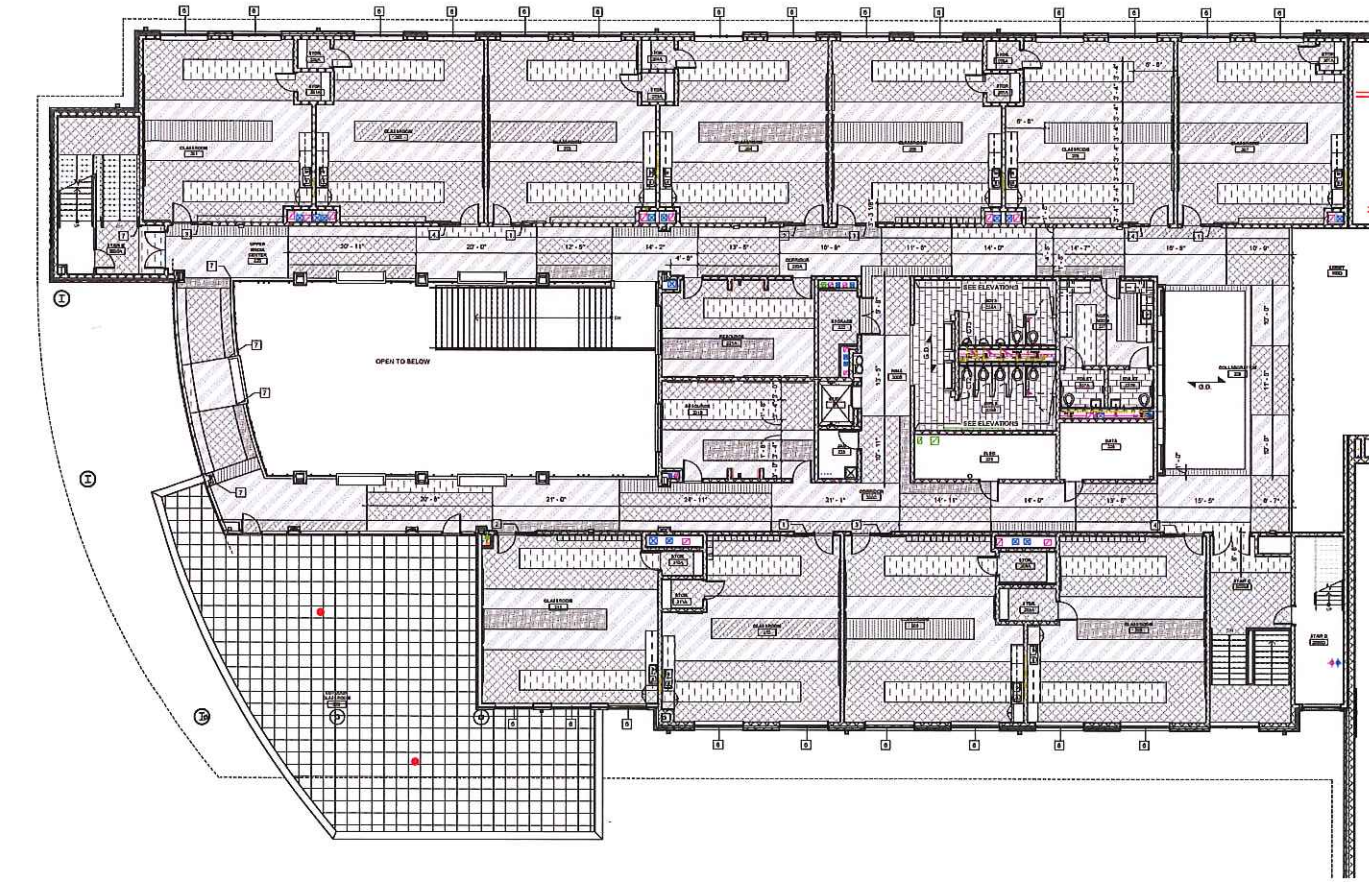

SECOND FLOOR FINISH PLAN

1/8" = 1'-0"





FOUNDATION PLAN NOTES:

1. THE FINISH SLAB ELEVATION IS 107'-0" UNLESS NOTED OTHERWISE.
2. THE BEAR-ON-GRADE CONSTRUCTION SHALL BE 4" NORMAL WEIGHT CONCRETE ON 18" POLYSTYRENE VAPOR BARRIER OVER 4" COMPACTED GRANULAR FILL ON PREPARED SUBGRADE. REINFORCE THE SLAB-ON-GRADE WITH W8@18" IN 2 DIRECTIONS. SEE SHEET S2.10 FOR ADDITIONAL REINFORCEMENT.
3. PROVIDE CONTINUOUS CONSTRUCTION JOINTS IN SLAB PER DETAIL S2.30. LOCATE JOINTS ON COLUMN CENTERLINES AND AT 12'-0" O.C. UNLESS NOTED OTHERWISE.
4. SPREAD FOOTINGS SHALL BE CENTERED BENEATH COLUMNS, UNLESS NOTED OTHERWISE ON PLAN OR DETAILS.
5. ALL CONTINUOUS WALL FOOTINGS SHALL BE CENTERED BENEATH WALLS UNLESS NOTED OTHERWISE ON PLAN OR DETAILS.
6. SEE SHEET S2.30 FOR WALL FOOTING, SPREAD FOOTING, PIER, AND COLUMN SCHEDULES.
7. ALL SLABS IN SHOWERS SHALL HAVE 2" DEPRESSION SLAB TO ALLOW FOR DRAINAGE. O.C. TO COORDINATE LOCATION WITH ARCHITECTURAL AND PLUMBING DRAWINGS.
8. FOUNDATIONS FOR PRE-ENGINEERED CANOPY COLUMNS ARE REQUIRED. SEE ARCHITECTURAL DRAWINGS FOR FOUNDATION DETAILS FOR FINCH PURPOSES ONLY. FOUNDATION MUST BE VERIFIED POST-IT WITH APPROVED CANOPY SHOP DRAWINGS.



CMU CONSTRUCTION NOTES:


1. PROVIDE CONTINUOUS SOLID BEAR IN 8" AND 12" CMU AT 4" ON MASONRY AND (2) #4 FOR 12" UNIFORM. SEE DETAIL S2.11 AND STRUCTURAL GENERAL NOTES FOR ADDITIONAL CMU REINFORCED DETAILS.
2. ALL HORIZONTAL BEARING CMU (8" OR 12") SHALL BE REINFORCED WITH #4 AT 4" ON CENTER UNLESS NOTED OTHERWISE. ABOUT ALL REINFORCED CELLS SOLID.
3. ALL CMU BELLOW GRADE SHALL BE GROUTED SOLID.
4. THE O.C. SHALL PROVIDE BAR POSITIONING TO ENSURE PROPER BAR PLACEMENT.

5. O.C. SHALL COORDINATE ALL RECESSED CABINETS WITH CMU REINFORCEMENT. AVOID REINFORCED CELLS.
6. ALL CMU WALL OPENINGS AND PENETRATIONS REQUIRED FOR MECHANICAL, ELECTRICAL, PLUMBING OR OTHER TRADES SHALL BE COORDINATED WITH THE CMU WALL REINFORCEMENT SHOP DRAWINGS. OPENINGS SMALLER THAN 4" DIAMETER MAY BE FIELD CORE DRILLED, BUT FIELD CORE DRILLED OPENING LOCATIONS MUST BE COORDINATED WITH THE CMU WALL REINFORCEMENT SHOP DRAWINGS. THE SPACING BETWEEN FIELD CORE DRILLED OPENINGS SHALL BE AT LEAST TWO TIMES THE DIAMETER OF THE LARGER OPENING. OPENINGS LARGER THAN 4" IN DIAMETER OR PLAN PENETRATIONS MUST BE PROVIDED BY THE ENGINEER OF RECORD BASED ON COORDINATION WITH THE RESPONSIBLE TRADE, WHERE A FIELD CORE DRILLED PENETRATION DAMAGES THE REINFORCING STEEL, IT SHALL BE THE RESPONSIBILITY OF THE INSTALLER TO NOTIFY THE ENGINEER OF RECORD AND MAKE ANY AND ALL NECESSARY REPAIRS AT THE REPAIRER'S EXPENSE.
7. ALL LOAD-BEARING CMU WALLS NOT SPECIFICALLY SCHEDULED ON PLAN SHALL BE #4. SEE SCHEDULE ON SHEET S2.31 FOR "WT" REINFORCEMENT REQUIREMENTS.


RAMMED AGGREGATE PIERS:

1. SEE GENERAL NOTES AND SPECIFICATIONS FOR RAMMED AGGREGATE PIERS REQUIRED BENEATH THE BUILDING FOOTPRINT.
2. RAMMED AGGREGATE PIER SYSTEM:
 - A. ALL COLUMN AND WALL FOUNDATIONS SHALL BE SUPPORTED BY RAMMED AGGREGATE PIERS. THE SLAB ON GRADE SHALL ALSO BE SUPPORTED BY A.P.
 - B. WHEN RAMMED AGGREGATE PIERS INSTALLED DIRECTLY BENEATH THE FOUNDATIONS, A SET ALLOWABLE SOLE BEARING PRESSURE OF 4,000 PSF WAS USED.
 - C. THE ESTIMATED DEPTH OF THE RAMMED AGGREGATE PIERS IS 12" BELOW THE BOTTOM OF THE FOOTINGS. NOTE THAT THE BUILDING IS ON BOTH CUT AND FILL SOILS. THE RAMMED AGGREGATE PIERS SHALL EXTEND INTO THE EXISTING SOILS.
 - D. CASING SHALL BE ASSUMED TO BE REQUIRED.

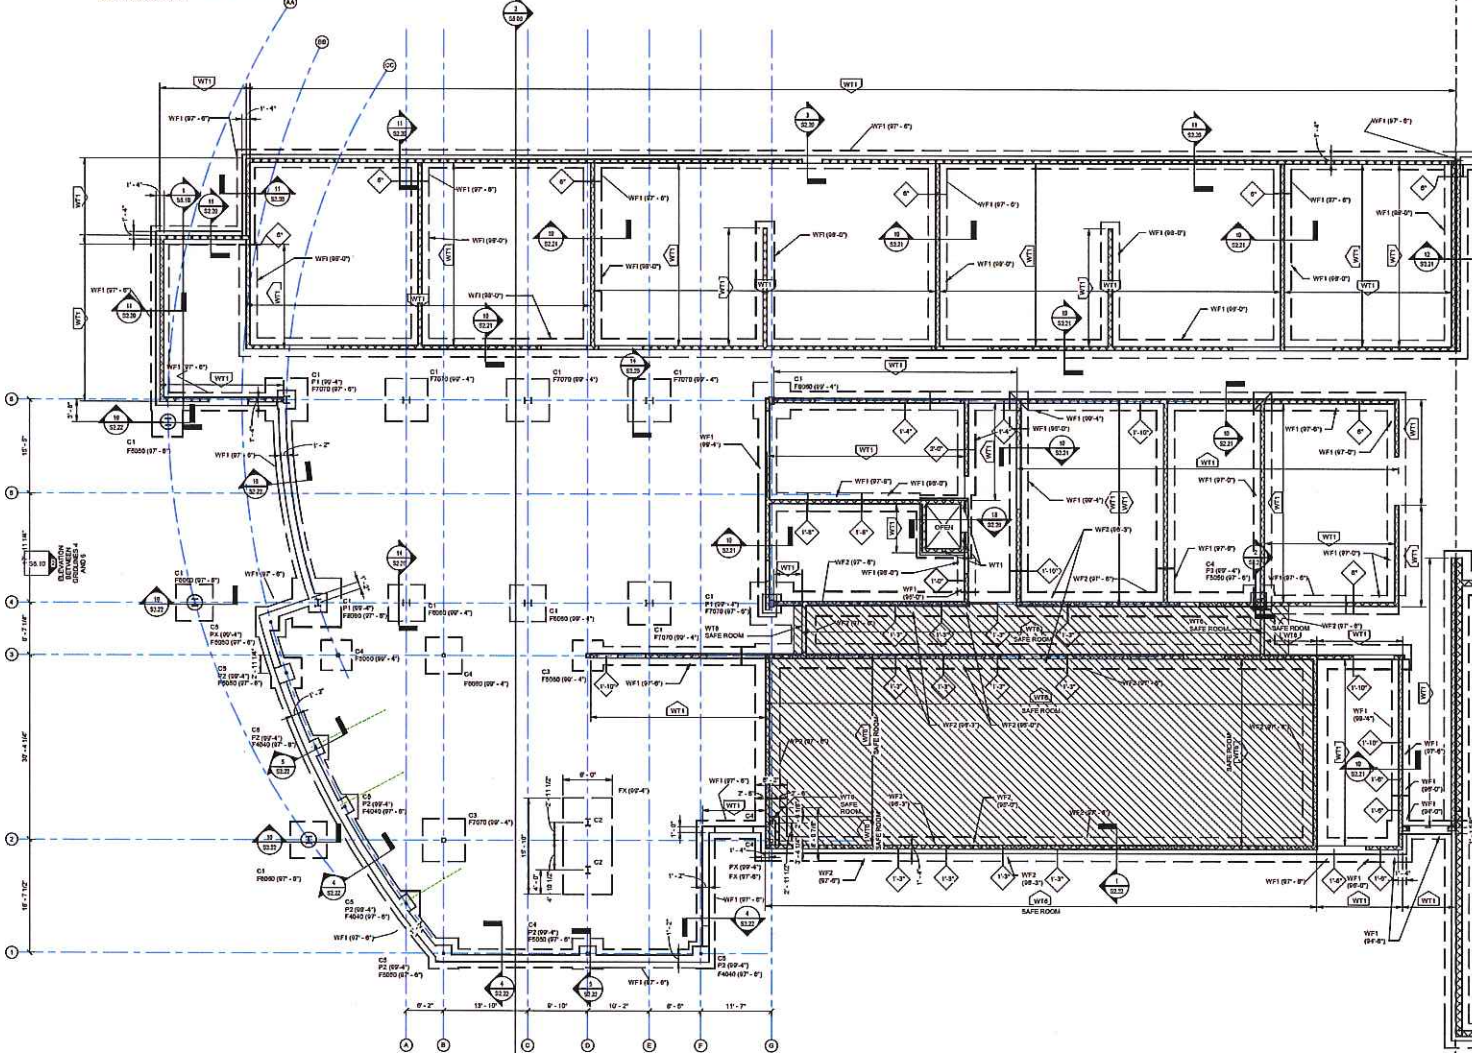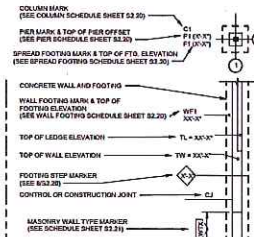


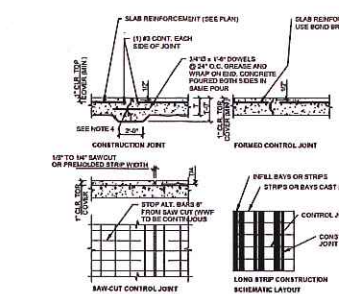


1
22.20
TYPICAL DETAIL
SLAB ON GRADE CONSTRUCTION AND CONTROL JOINT

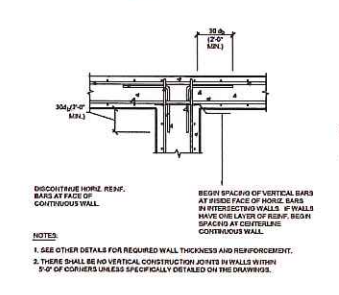


6
22.25
TYPICAL DETAIL
CONCRETE WALL REINFORCING STEEL AT "TEE" INTERSECTIONS

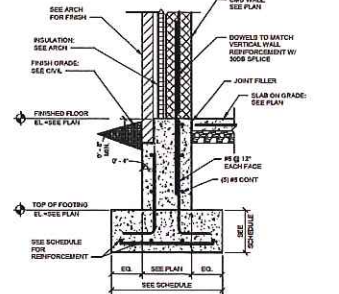


11
22.30
TYPICAL DETAIL
PERIMETER WALL FOUNDATION AT 8" BLOCK

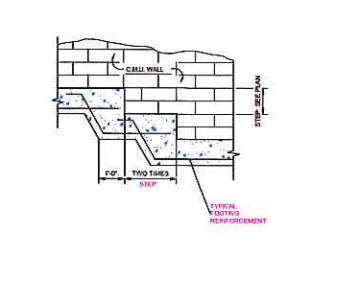


16
22.35
TYPICAL DETAIL
FOOTING STEP DETAIL - MASONRY WALL

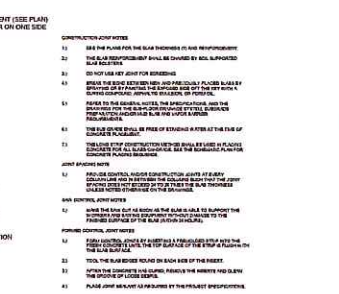


1
22.20
TYPICAL DETAIL
SLAB ON GRADE CONSTRUCTION AND CONTROL JOINT

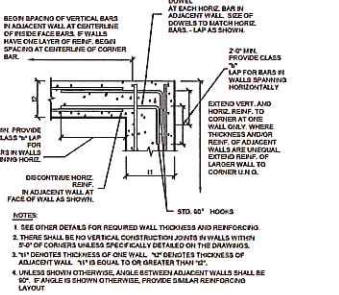


6
22.25
TYPICAL DETAIL
CONCRETE WALL REINFORCING STEEL AT "TEE" INTERSECTIONS

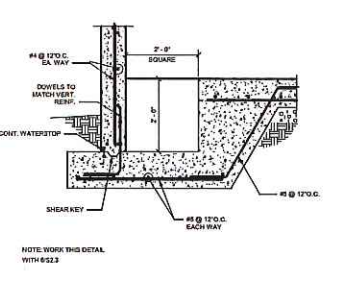


11
22.30
TYPICAL DETAIL
PERIMETER WALL FOUNDATION AT 8" BLOCK

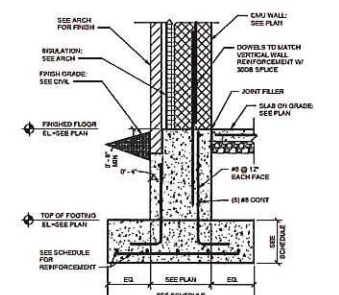


16
22.35
TYPICAL DETAIL
FOOTING STEP DETAIL - MASONRY WALL

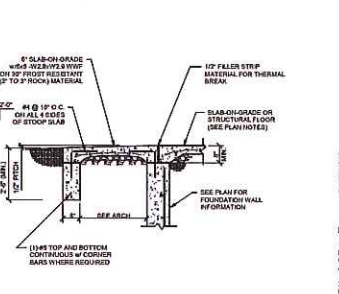


3
22.20
TYPICAL DETAIL
ENTRY STOOP DETAIL (CONCRETE WALL)

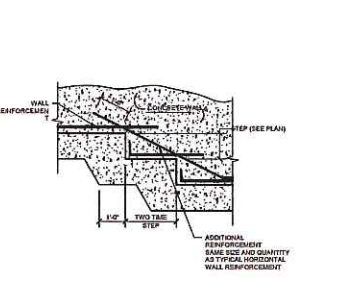


8
22.20
TYPICAL DETAIL
FOOTING STEP DETAIL C.P. CONCRETE WALL

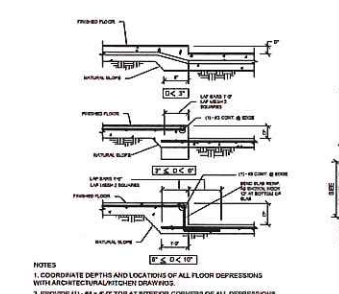


13
22.20
TYPICAL DETAIL
SLAB ON GRADE DEPRESSION

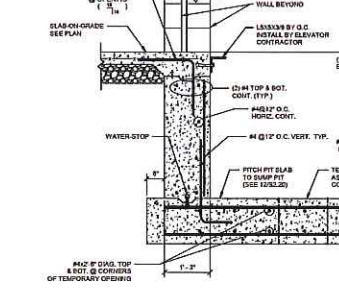


18
22.20
TYPICAL DETAIL
ELEVATOR PIT SECTION

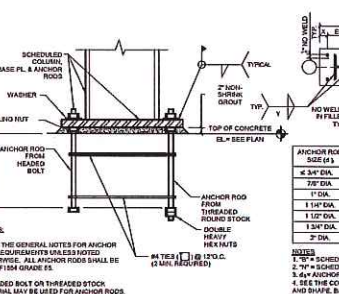


4
22.20
TYPICAL DETAIL
ANCHOR BOLT AND BASE PLATE DETAIL

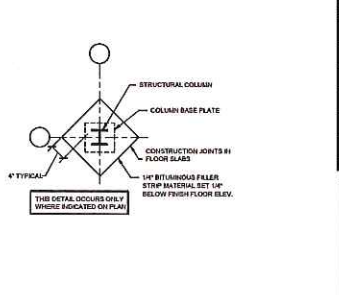


9
22.25
TYPICAL DETAIL
COLUMN ISOLATION JOINT

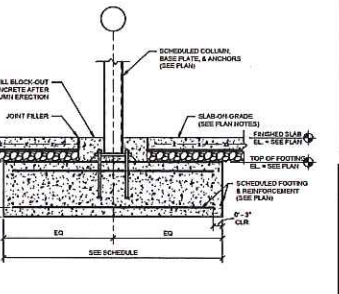


14
22.25
TYPICAL DETAIL
INTERIOR COLUMN ON SPREAD FOOTING

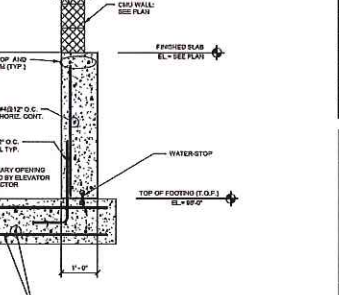


18
22.20
TYPICAL DETAIL
ELEVATOR PIT SECTION

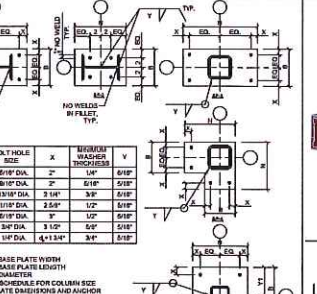

1
22.20
TYPICAL DETAIL
ANCHOR BOLT AND BASE PLATE DETAIL

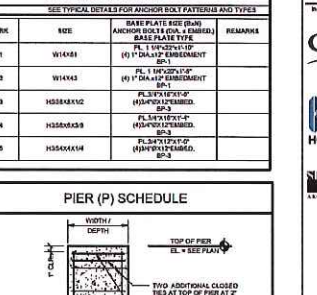

1
22.20
TYPICAL DETAIL
ANCHOR BOLT AND BASE PLATE DETAIL

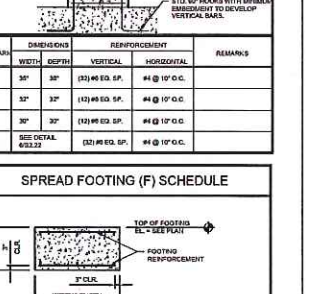

1
22.20
TYPICAL DETAIL
ANCHOR BOLT AND BASE PLATE DETAIL



1
22.20
TYPICAL DETAIL
ANCHOR BOLT AND BASE PLATE DETAIL

Not for Construction
10/16/2019
8:54:19 AM

Revisions:


#	Description	Date

Designed By: YTD
Drawn By: YTD
Checked By: YTD


Sheet title:
FOUNDATION DETAILS

Architect's Project No: 1807-244
Date: October, 2019


Drawing No: S2.20

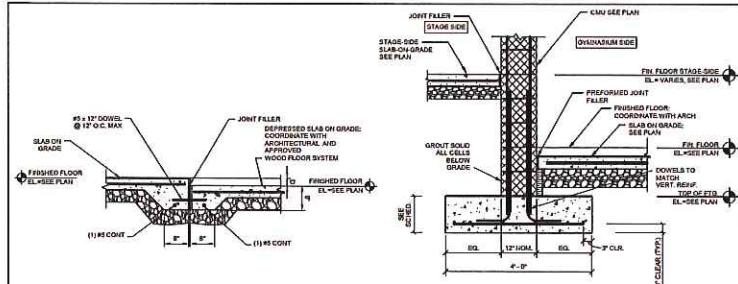


1
2231
TYPICAL DETAIL
THICKENED SLAB AT DEPRESSED SLAB

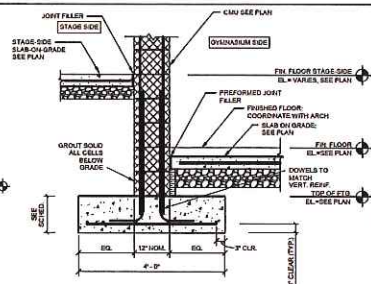


2
2231
TYPICAL DETAIL
INTERIOR WALL BETWEEN STAGE AREA AND GYM AREA

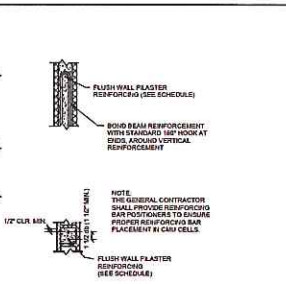

3
2231
TYPICAL DETAIL
STANDARD HOOK IN BOND BEAM/FLUSH WALL
PLASTER REINFORCING

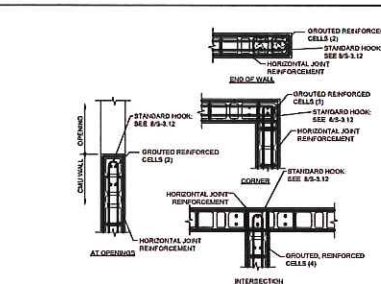

4
2231
TYPICAL DETAIL
REINFORCED MASONRY WALL INTERSECTION
DETAILS

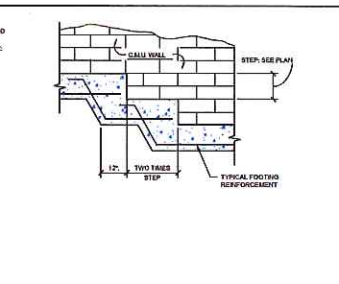

5
2231
TYPICAL DETAIL
FOOTING STEP IN MASONRY WALL

MASONRY WALL TYPE (WT) SCHEDULE

PLACEMENT PLANS


CENTERED

STAGGERED


EACH FACE

MARK	HOM. CMU SIZE (IN.)	REINFORCEMENT SEE SCHEDULE	GROUT SPACE (IN.)	REINFORCED CELLS	PLACEMENT (SEE ABOVE)
WT1	8	5	4"	REINFORCED CELLS	CENTERED
WT2	12	5	4"	REINFORCED CELLS	EACH FACE
WT3	12	5	24"	REINFORCED CELLS	CENTERED
WT4	12	5	8"	REINFORCED CELLS	CENTERED
WT5	8	5	32"	REINFORCED CELLS	CENTERED
WT6	8	5	8"	ALL CELLS	EACH FACE


NOTE: COORDINATE THIS SCHEDULE WITH ADDITIONAL MASONRY CONSTRUCTION DETAILS AND NOTES

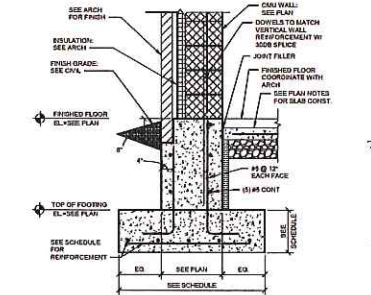


6
2231
TYPICAL DETAIL
PERIMETER WALL FOUNDATION AT GYMNASIUM

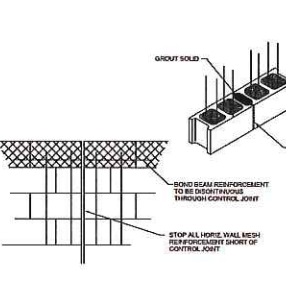

7
2231
TYPICAL DETAIL
CMU CONTROL JOINT

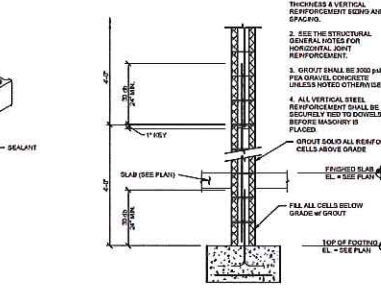

8
2231
TYPICAL DETAIL
CMU WALL REINFORCEMENT PLACEMENT
REQUIREMENTS

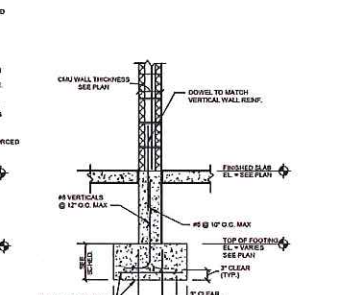


9
2231
TYPICAL DETAIL
INTERIOR MASONRY WALL FOUNDATION

CONTROL JOINT SPACING


CONTROL JOINT SPACING	JOINT ON HORIZONTAL REINFORCEMENT	VERTICAL SPACING OF JOINT ON HORIZONTAL REINFORCEMENT
16 FT.	16 FT.	16 FT.
24 FT.	24 FT.	24 FT.
32 FT.	32 FT.	32 FT.
40 FT.	40 FT.	40 FT.

PARALLEL LENGTH NOT TO EXCEED


- CONTROL JOINT LOCATIONS**
1. AT CHANGES IN WALL HEIGHT
 2. AT CHANGES IN WALL THICKNESS
 3. AT CORNERS, JOINTS IN FOUNDATIONS, ROOFS, AND/OR FLOORS
 4. AT SECTIONS OF REDUCED WALL CROSS-SECTION (CHANGES, RECESSES, ETC.)
 5. 2' FROM WALL OPENINGS AT ONE OR BOTH SIDES

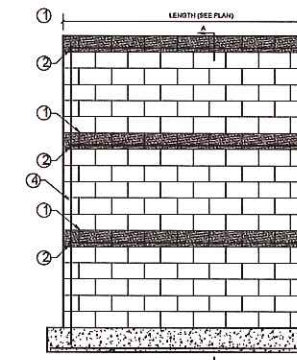


10
2231
TYPICAL DETAIL
CMU WALL REINFORCEMENT

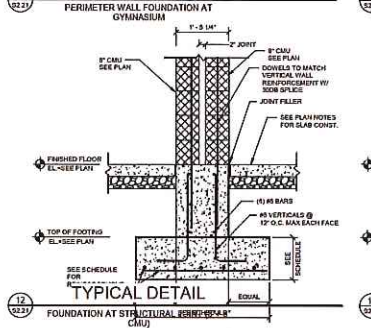


11
2231
TYPICAL DETAIL
FOUNDATION AT STRUCTURAL REINFORCED CONCRETE CMU

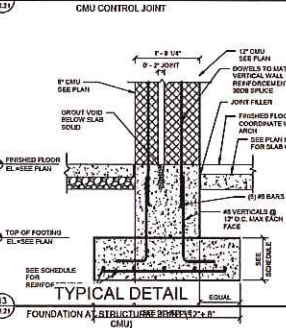

12
2231
TYPICAL DETAIL
FOUNDATION AT STRUCTURAL REINFORCED CONCRETE CMU

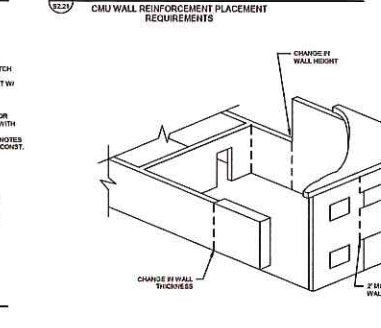

13
2231
TYPICAL DETAIL
CONTROL JOINT SPACING RECOMMENDATIONS
CMU WALLS

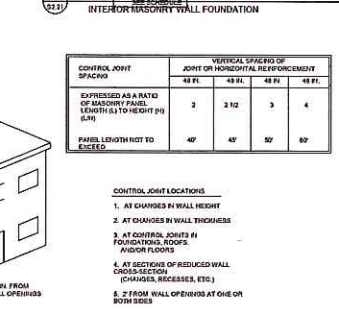

14
2231
TYPICAL DETAIL
REINFORCED MASONRY WALL BAR
REQUIREMENTS

NEW ELEMENTARY SCHOOL

HENDERSON COUNTY SCHOOLS
INVESTING IN EXCELLENCE

800 S. Altes Street
Henderson, Kentucky 42420

HAFFER
2110 S. 10th Street
Louisville, KY 40203
P: 502.451.4111
F: 502.451.4112
www.hafferinc.com

In association with:

Q&K
Civil Engineer
110 South Vesper Street, Suite B
Henderson, KY 42420
Telephone: 270.312.3177
Fax: 270.312.3178

HODGE
Structural Engineer
HODGE STRUCTURAL ENGINEERS
21 Central Street
Danville, VA 22019
Telephone: 812.422.2383
Fax: 812.422.3327

SKINNER DESIGN ASSOCIATES
101 Second Street
Henderson, KY 42420
Telephone: 270.626.8176

Not for Construction
10/18/2019
8:54:33 AM

Revisions:

#	Description	Date


Designed By: TWD
Drawn By: TWD
Checked By: TWD


Sheet Title: **FOUNDATION DETAILS**

Architect's Project No: 1807-244
Date: October, 2019

Drawing No: **S2.21**



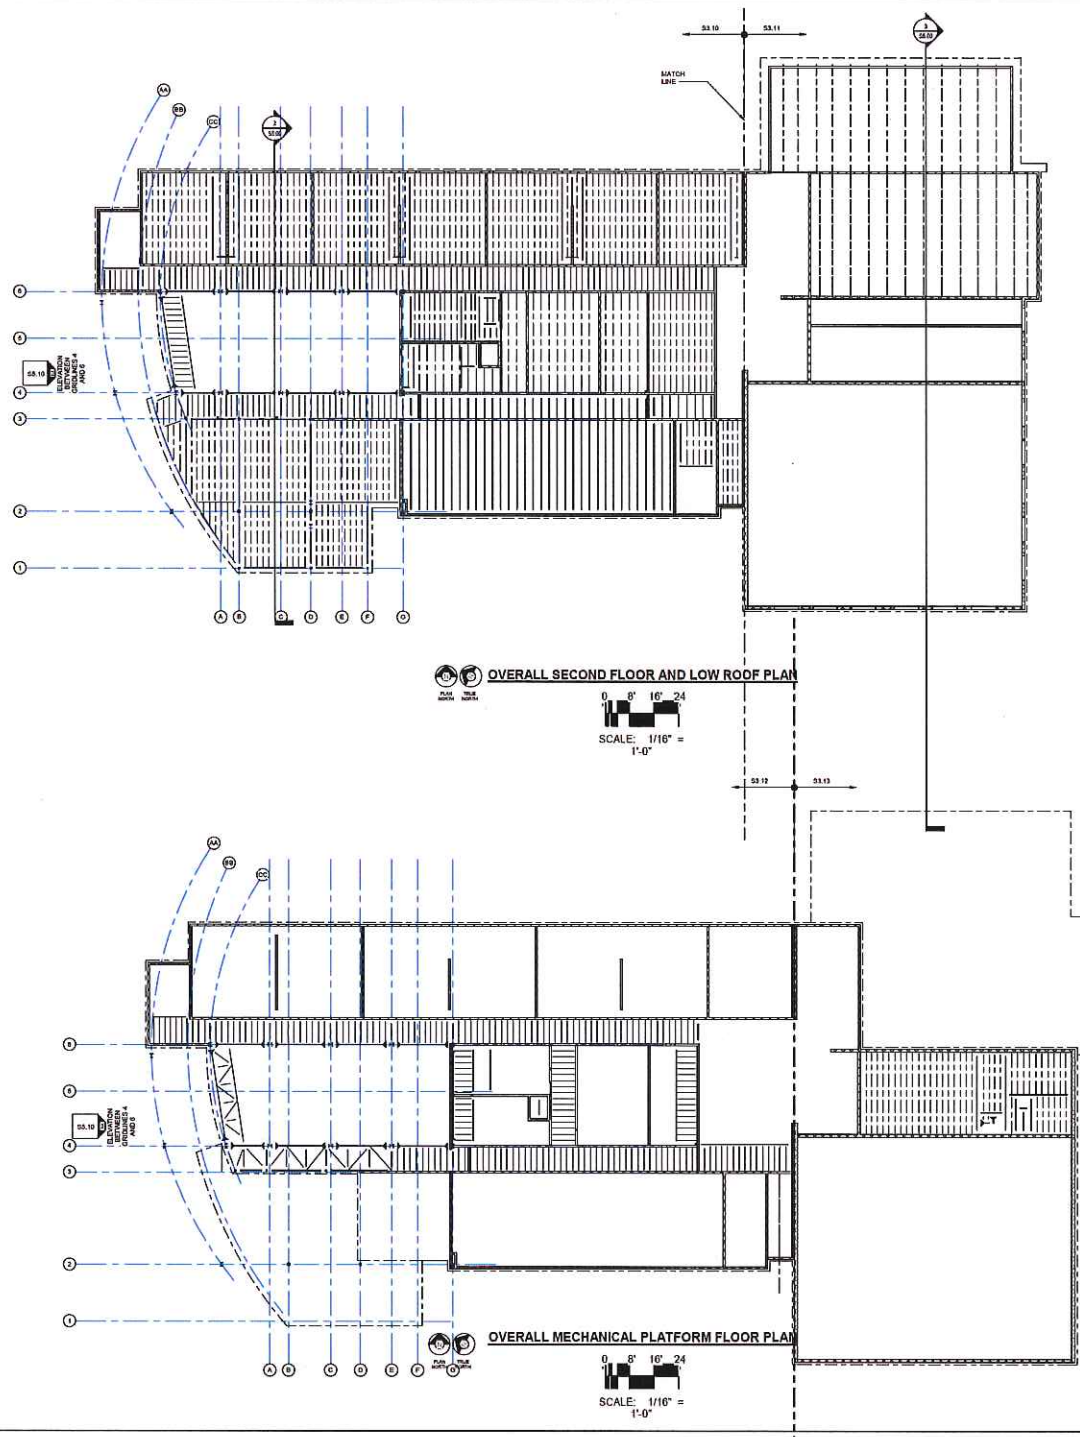

 

Not for
Construction
10/16/2019
8:58:32 AM

Revisions	Revised	By	Date
1			
2			
3			
4			
5			
6			
7			
8			
9			
10			

Designed By: TWS
Drawn By: TWS
Checked By: BSH
The drawings, specifications and all documents, including those in electronic form, prepared in connection with this project are the property of the Architect. The drawings may not be reproduced or used in any form without the written consent of the Architect. The Architect shall not be responsible for the accuracy of the information contained in the drawings or specifications. The user of the drawings and specifications shall be responsible for the accuracy of the information contained in the drawings and specifications. The user of the drawings and specifications shall be responsible for the accuracy of the information contained in the drawings and specifications.

Sheet Title:
SECOND FLOOR/LOW ROOF FRAMING PLAN - AREA A

Architect's Project No: 1807-244
Date: October, 2019

Drawing No: S3.10

- INDICATES BEAM FRAMING OVER COLUMN (SEE PLAN FOR COLUMN SHAPE AND ORIENTATION)
- INDICATES BEAM END CONNECTION
- INDICATES BEAM-TO-COLUMN CONNECTION
- INDICATES BEAM-TO-COLUMN MOMENT CONNECTION
- INDICATES BEAM CAMBER: SEE BELOW
- BEAM DESIGNATION
- INDICATES LOCATION OF BEAM SPLICE
- INDICATES BEAM FRAMING INFO SIDE OF BEAM
- INDICATES BEAM FRAMING OVER BEAM AT THE SAME PLANE
- INDICATES MOMENT CONNECTION ACROSS BEAMS

SYMBOL	DESCRIPTION
(1)	CORNER OF STEEL ELEVATION
(2)	WALL
(3)	WALL
STRUCTURAL STEEL LEGEND
CONVENTIONAL CONSTRUCTION

- THE FINISHED SLAB ELEVATION SHALL BE 11'-0" UNLESS NOTED OTHERWISE ON PLAN.
- THE FLOOR CONSTRUCTION SHALL BE 2" OF NORMAL WEIGHT CONCRETE ON W18X50 SLAB, TYPE 1 GALVANIZED METAL DECK (AT FLOOR BALCONY, PAINTED METAL DECK AT SECOND FLOOR, 1/4" TOTAL THICKNESS, REINFORCE SLAB WITH W18X50X2 T&B (FLAT SHEETS ONLY).
- GENERAL CONTRACTOR TO COORDINATE SIZE AND LOCATION OF ALL OPENINGS IN SLAB WITH ELECTRICAL, MECHANICAL, AND PLUMBING. REFER TO GENERAL NOTES SECTION STEEL FORM DECK: OPENINGS IN METAL DECK FLOOR SLAB FOR ADDITIONAL REINFORCEMENT REQUIREMENTS.
- THE LIGHT GAUGE SUPPLIER IS RESPONSIBLE FOR LIGHT GAUGE EXTERIOR WALL STUDS, HEADERS, AND FRAMES AROUND ALL DOORS, WINDOWS AND MISCELLANEOUS OPENINGS. THE LIGHT GAUGE SUPPLIER IS ALSO RESPONSIBLE FOR INTERIOR LIGHT GAUGE WALL FRAMING AND FRAMING SUPPORTING WALLS, PARTITIONS, AND PARTITIONS. ALL LIGHT GAUGE CONNECTIONS INCLUDING THOSE TO STRUCTURAL COMPONENTS SHALL BE DESIGNED BY THE LIGHT GAUGE SUPPLIER. THE LIGHT GAUGE SUPPLIER SHALL SUBMIT CALCULATIONS AND SHOP DRAWINGS SIGNED AND SEALED BY A STRUCTURAL ENGINEER LICENSED IN THE STATE OF KENTUCKY. THE LIGHT GAUGE SUPPLIER IS RESPONSIBLE FOR DESIGNING AND PROVIDING ADDITIONAL LATERAL BRACING AS REQUIRED AT THE TOP AND BOTTOM OF ALL VERTICAL OPENINGS AS REQUIRED.
- SLAB MANUFACTURER AND SUPPLIER TO DESIGN BEAM FRAMING AND CONNECTIONS. STAR DESIGN CALCULATIONS SHALL BE SIGNED AND SEALED BY A REGISTERED STRUCTURAL ENGINEER LICENSED IN THE STATE OF KENTUCKY AND SHALL BE SUBMITTED TO ENGINEER OF RECORD ALONG WITH BEAM SHOP DRAWINGS.
- JOIST BEARING ELEVATION IS 11'-0" UNLESS NOTED OTHERWISE ON PLAN OR DETAILS.
- ALL OPENINGS IN 8" CMU WALL NOT SPECIFICALLY CALLED OUT ON PLAN SHALL HAVE 1/2" MASONRY LINTELS. SEE SHEET S3.02 FOR 1/2" REQUIREMENTS.
- ALL OPENINGS IN 12" CMU WALL NOT SPECIFICALLY CALLED OUT ON PLAN SHALL HAVE 1/2" MASONRY LINTELS. SEE SHEET S3.02 FOR 1/2" REQUIREMENTS.


- BACK ROOM FLOOR CONSTRUCTION NOTES:
- THE STRUCTURAL FLOOR SLAB CONSTRUCTION SHALL BE 4" NORMAL WEIGHT CONCRETE TOPPAID ON 7" HIGH GALVANIZED METAL DECK (1" TOTAL THICKNESS, REINFORCE THE SLAB WITH 4# BARS @ 8" O.C. MAX, EACH WAY. SEE STRUCTURAL GENERAL NOTES FOR ADDITIONAL COMPOSITE DECK SYSTEM REQUIREMENTS.
 - AREA ENCOMPASSED IN THE FOLLOWING HATCH DESIGNATES SAFE ROOM CONSTRUCTION.



2ND FLOOR/LOW ROOF FRAMING PLAN - AREA A

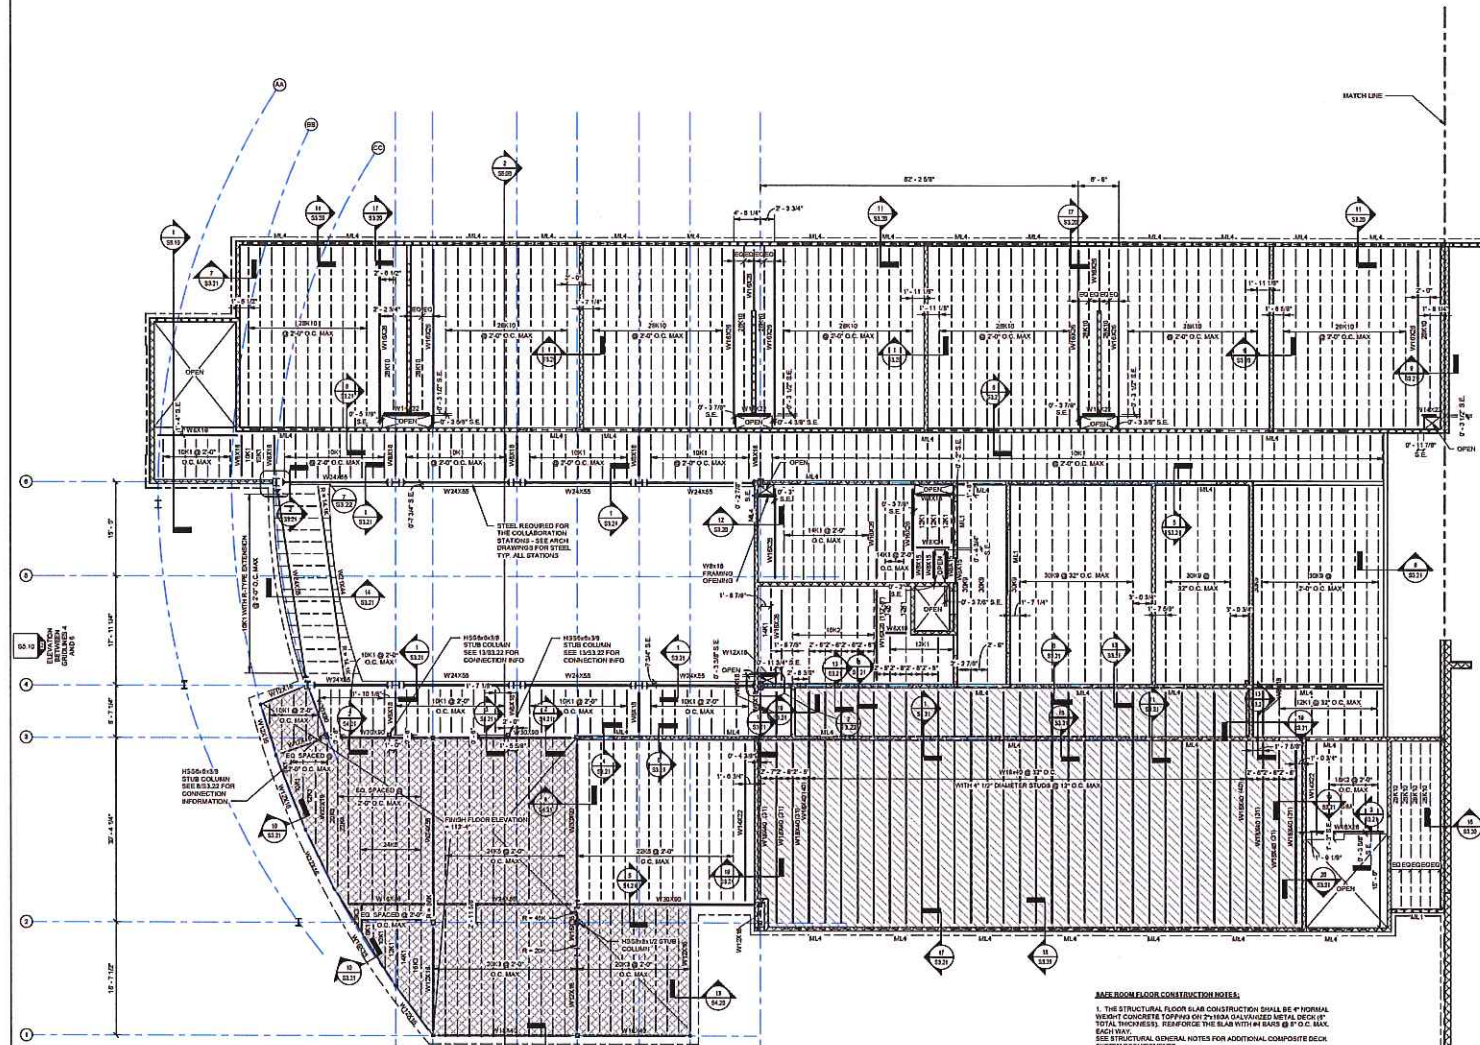 



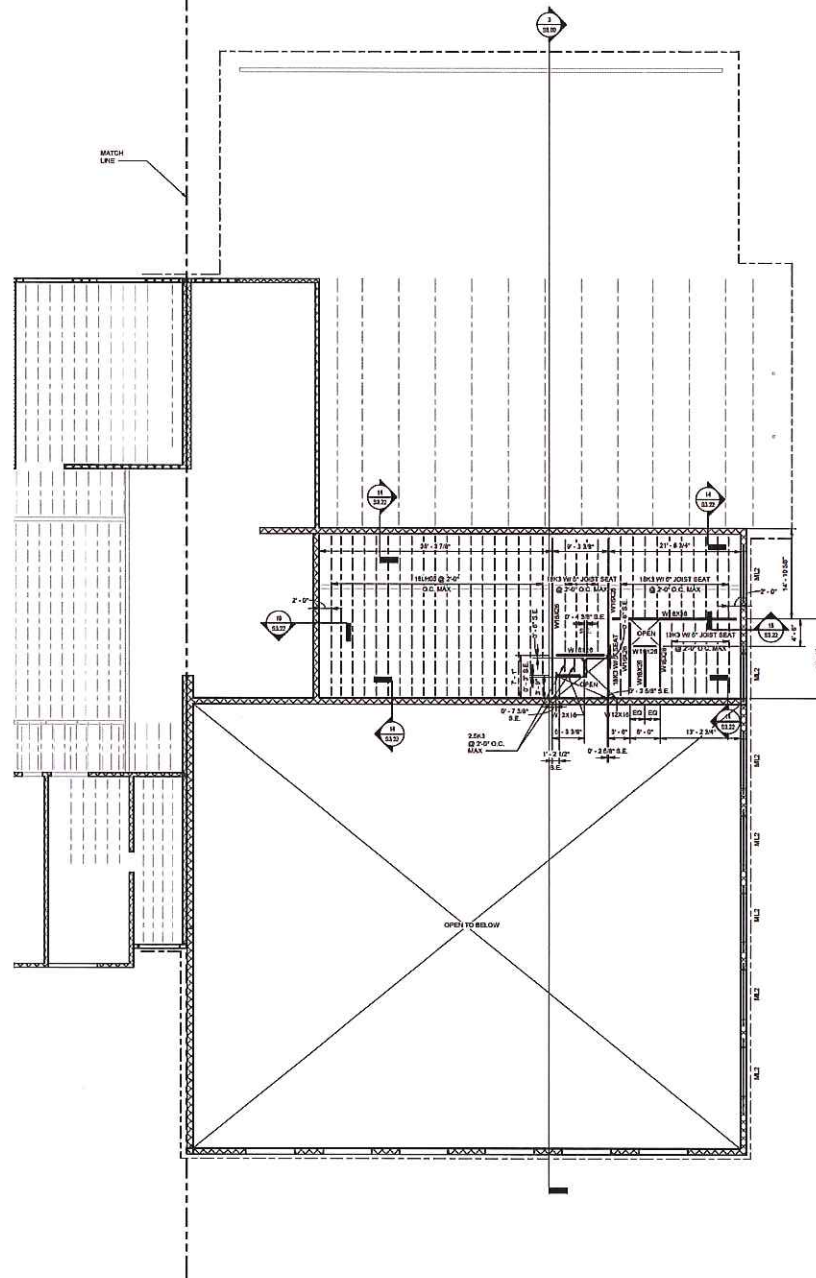

- INDICATES BEAM FRAMING OVER COLUMNS (SEE PLAN FOR COLUMN SHAPES AND ORIENTATIONS)
- INDICATES BEAM END REACTION
- INDICATES BEAM-TO-COLUMN CONNECTION
- INDICATES BEAM-TO-COLUMN MOMENT CONNECTION
- INDICATES BEAM CAMBER
- SEE BELOW
- BEAM DEVIATION
- INDICATES LOCATION OF BEAM SPLICE
- INDICATES BEAM FRAMING INTO SIDE OF BEAM
- INDICATES BEAM FRAMING OVER BEAM
- INDICATES MOMENT CONNECTION ACROSS BEAMS IN THE SAME PLANE

SYMBOL	DESIGNATION
(K)	CENTER OF STEEL ELEVATION
(K+)	TOP OF STEEL ELEVATION TO BE DETERMINED BY FLOOR CONSTRUCTION
(S)	SLOPING BEAM
(SB)	SOFT BEAM
(C)	CANTILEVER BEAM
(H)	WEB HORIZONTAL
(R)	ROLLED BEAM

NOTE: BEAM JOINTS SHALL BEAR ON TOP OF SUPPORTING STRUCTURAL ELEMENTS WITH STANDARD DEPTH JOINT SEALS EXCEPTED NOTES ON PLAN AND DETAILS.

- DESIGNATES BUILDING ELEVATION
- DESIGNATES FRAMING ELEVATION
- DESIGNATES THE WALL TYPE SEE THE LADDERY WALL TYPE SCHEDULE

STRUCTURAL STEEL LEGEND

GYMNASIUM MECHANICAL PLATFORM FRAMING NOTES:

1. THE FINISHED SLAB ELEVATION SHALL BE 118'-0" UNLESS NOTED OTHERWISE ON PLAN.
2. THE FLOOR CONSTRUCTION SHALL BE 2" OF NORMAL WEIGHT CONCRETE ON 4" OF 1/2" O.D. GALVANIZED METAL DECK AT ROOF RAILING, PAINTED METAL DECK AT SECOND FLOOR, 1/2" TOTAL THICKNESS. REINFORCE SLAB WITH FIBERGLASS (1/2" PLANT TIE) ONLY.
3. GENERAL CONTRACTOR TO COORDINATE SIZE AND LOCATION OF ALL OPENINGS IN SLAB WITH ELECTRICAL, MECHANICAL, AND PLUMBING. REFER TO GENERAL NOTES SECTION STEEL FORM DECK OPENINGS IN METAL DECK PLANS FOR ADDITIONAL REINFORCEMENT REQUIREMENTS.
4. THE LIGHT GAUGE SUPPLIER IS RESPONSIBLE FOR LIGHT GAUGE EXTERIOR WALL STUDS, HEADERS, AND FRAMES AROUND ALL DOORS, WINDOWS AND MISCELLANEOUS OPENINGS. THE LIGHT GAUGE SUPPLIER IS ALSO RESPONSIBLE FOR INTERIOR LIGHT GAUGE WALL FRAMING AND FRAMING SUPPORTING RAOCELS, SOTTLES AND FRAMES. ALL LIGHT GAUGE CONNECTIONS INCLUDING THOSE TO STRUCTURAL COMPONENTS SHALL BE DESIGNED BY THE LIGHT GAUGE SUPPLIER. THE LIGHT GAUGE SUPPLIER SHALL SUBMIT CALCULATIONS AND SHOP DRAWINGS SIGNED AND SEALED BY A STRUCTURAL ENGINEER LICENSED IN THE STATE OF KENTUCKY. THE LIGHT GAUGE SUPPLIER IS RESPONSIBLE FOR DESIGNING AND PROVIDING ADDITIONAL LATERAL BRACING AS REQUIRED AT THE TOP AND BOTTOM OF ALL WINDOW OPENINGS AS REQUIRED.
5. STAIR MANUFACTURER AND SUPPLIER TO DESIGN STAIR FRAMING AND CONNECTIONS. STAIR DESIGN CALCULATIONS SHALL BE SIGNED AND SEALED BY A REGISTERED STRUCTURAL ENGINEER LICENSED IN THE STATE OF KENTUCKY AND SHALL BE SUBMITTED TO DIVISION OF RECORD PLANS WITH STAIR SHOP DRAWINGS.
6. JOINT ELEVATION IS 117'-4" UNLESS NOTED OTHERWISE ON PLAN OR DETAILS.
7. ALL OPENINGS IN 8" CMU WALL NOT SPECIFICALLY CALLED OUT ON PLAN SHALL HAVE 1/2" MASONRY LINTELS. SEE SHEET S3.12 FOR "M" REQUIREMENTS.
8. ALL OPENINGS IN 12" CMU WALL NOT SPECIFICALLY CALLED OUT ON PLAN SHALL HAVE 1/2" MASONRY LINTELS. SEE SHEET S3.12 FOR "M" REQUIREMENTS.



GYMNASIUM PLATFORM FRAMING PLAN - AREA B

SCALE: 1/8" = 1'-0"

NEW ELEMENTARY SCHOOL

800 S. Alvin Street
Henderson, Kentucky 42420

HENDERSON COUNTY SCHOOLS
INVESTING IN EXCELLENCE

HAFFER
STRUCTURAL & MECHANICAL ENGINEERS

2110 16th Street, Suite 100
Louisville, KY 40203
P: 502.412.4127
F: 502.412.4128
www.haffer.com

Civil Engineer
QK4
113 North Main Street, Suite B
Henderson, KY 42420
Telephone: 275.213.1177
Fax: 275.213.1178

Structural Engineer
HODGE
21 Chestnut Street
Henderson, KY 42420
Telephone: 615.435.2558
Fax: 615.435.2557

Architect
SKINNER DESIGN ASSOCIATES
151 Second Street
Henderson, KY 42420
Telephone: 275.826.8478

AREA A

AREA B

Not for Construction
10/16/2019
9:02:04 AM

Revisions:	Description	Date


Designed By:	Drawn By:	Checked By:
TVD	TVD	10/16/19

The drawings, specifications and all other documents, including those in electronic form, prepared in or for the project are the property of Skinner, and may be used solely for the project. The documents may not be reproduced or modified by a third party without the express written consent of Skinner. Any use of the documents for any other purpose is prohibited. It is the responsibility of the user to ensure the accuracy of the information contained and that no changes or modifications have been made. These files shall be organized in a project folder with appropriate naming and version control and shall be approved by the user.


Sheet title:
GYMNASIUM PLATFORM
FLOOR FRAMING PLAN -
AREA B

Architect's Project No: 1807-244 Date: October, 2019


Drawing No: S3.13

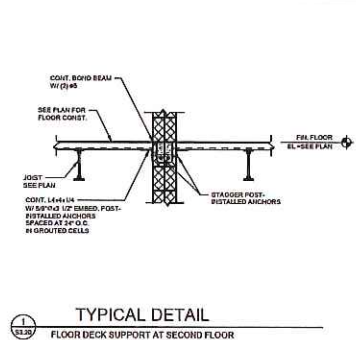

1
25/25
TYPICAL DETAIL
FLOOR DECK SUPPORT AT SECOND FLOOR

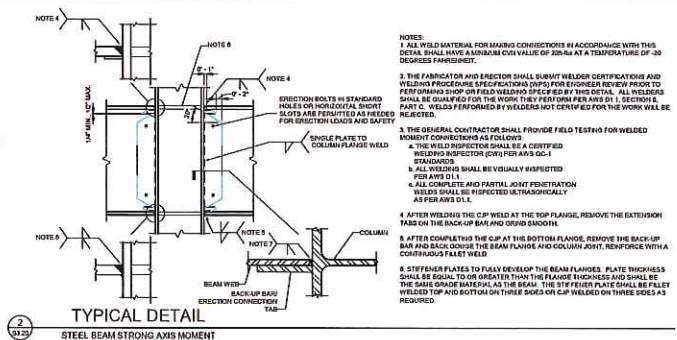


2
25/25
TYPICAL DETAIL
STEEL BEAM STRONG AXIS MOMENT CONNECTION - SMF

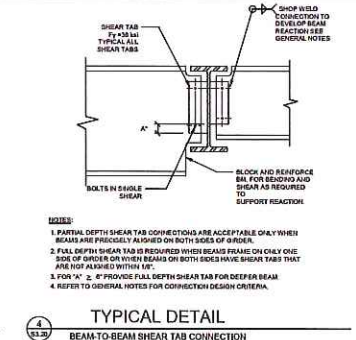


4
25/25
TYPICAL DETAIL
BEAM-TO-BEAM SHEAR TAB CONNECTION

LOOSE STEEL LINTEL SCHEDULE (SEE NOTE 1)				
WALL TYPE	NOMINAL WALL THICKNESS	CLEAR MASONRY OPENING WIDTH	STEEL LINTEL SECTION	
FACEBRICK ANCHORS	8"	UP TO 8'-0"	L	L 4x3 10x18 (SL)
		UP TO 7'-0"	L	L 5x3 10x18 (SL)
		UP TO 6'-0"	L	L 6x3 10x18 (SL)
		UP TO 5'-0"	L	L 8x3 10x18 (SL)
UTER BRICK ANCHORS	8"	UP TO 8'-0"	L	L 4x3 10x18 (SL)
		UP TO 7'-0"	L	L 5x3 10x18 (SL)
		UP TO 6'-0"	L	L 6x3 10x18 (SL)
		UP TO 5'-0"	L	L 8x3 10x18 (SL)
CONCRETE MASONRY UNIT (NOTE 1)	8"	UP TO 8'-0"	L	L 4x3 10x18 (SL)
		UP TO 7'-0"	L	L 5x3 10x18 (SL)
		UP TO 6'-0"	L	L 6x3 10x18 (SL)
		UP TO 5'-0"	L	L 8x3 10x18 (SL)


NOTES:
1. LINTEL CALLED OUT ON THIS SCHEDULE ARE FOR NON-LOAD BEARING MASONRY WALLS AND FOR LOAD BEARING MASONRY WALLS WHERE LOAD IS INTRODUCED ABOVE THE LINTEL AT A DISTANCE GREATER THAN THE LINTEL SPAN.
2. FACE BRICK IS EXPOSED TO VENT ARCHITECTURAL FRESH MATERIAL.
3. UTILITY BRICK IS SOLID CONCRETE BRICK OR 4" CMU MATERIAL USED FOR REFILL OR COURAGING PURPOSES.
4. CMU IS MASONRY MATERIAL COMPLYING WITH THE ASTM C90 SPECIFICATION. ALL CMU MATERIAL SHALL BE LIGHTWEIGHT GLASS FIBER REINFORCED (GFRP).
5. PROVIDE BRICKMAN'S R BEARING AT EACH END OF LINTEL. LINTEL BEARING LENGTH SHALL BE 1/2 LINTEL CLEAR SPAN.
6. ALL LITLES EXPOSED TO THE EXTERIOR SHALL BE HOT-DIP GALVANIZED. ALL OTHER LITLES SHALL BE PAINTED.
7. WHEN THE LINTEL CLEAR SPAN EXCEEDS 7'-0", PROVIDE THE LINTEL AT 4" O.C. (ALL) ON CENTER UNTIL ALL MORTAR AND GROUT HAVE REACHED 75% OF SPECIFIED COMPRESSIVE STRENGTH.
8. CONTROL JOINT AT MASONRY OPENINGS UTILIZING THE LOOSE STEEL LITLES ON THIS SCHEDULE SHALL CONFORM TO THE TYPICAL DETAIL "MASONRY CONTROL JOINT AT WALL OPENINGS".
9. REFER ALL LINTEL CONNECTIONS NOT COVERED BY THIS SCHEDULE AND SCHEDULED OR DETAILED ELSEWHERE IN THE CONTRACT DOCUMENTS TO THE ARCHITECT OR ENGINEER.

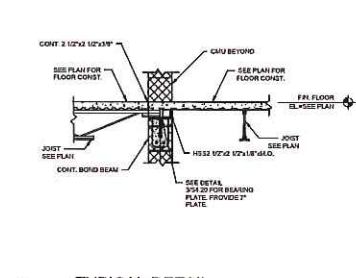


3
25/25
TYPICAL DETAIL
FLOOR TRANSITION AT PLATFORM THROUGH OPENING

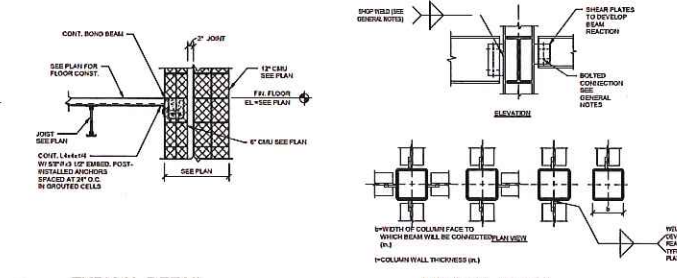


5
25/25
TYPICAL DETAIL
FLOOR DECK SUPPORT AT MECHANICAL PLATFORM

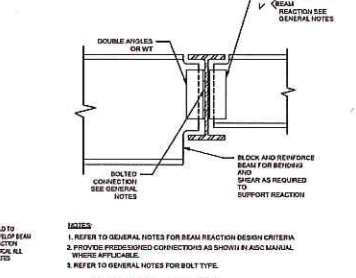


9
25/25
TYPICAL DETAIL
BEAM-TO-BEAM DOUBLE ANGLE CONNECTION

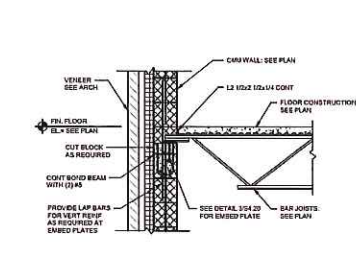


11
25/25
TYPICAL DETAIL
FLOOR JOIST BEARING AT EXTERIOR WALL

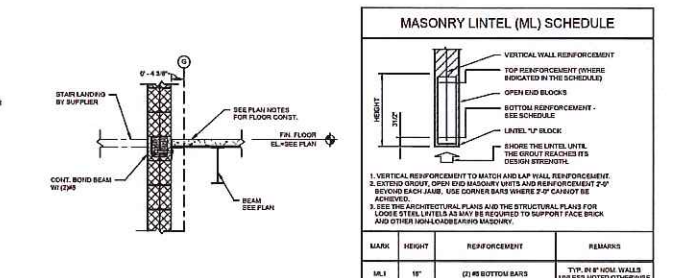


12
25/25
TYPICAL DETAIL
FLOOR TRANSITION AT MEDIA CENTER STAIR

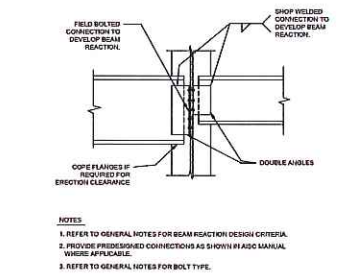


14
25/25
TYPICAL DETAIL
STEEL BEAM-TO-COLUMN WEB DOUBLE ANGLE SHEAR CONNECTION

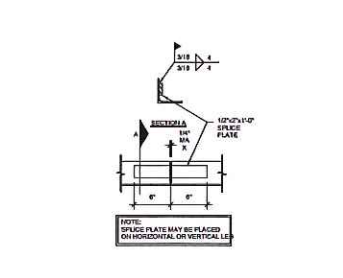


15
25/25
TYPICAL DETAIL
DECK EDGE SPICE PLATE DETAIL

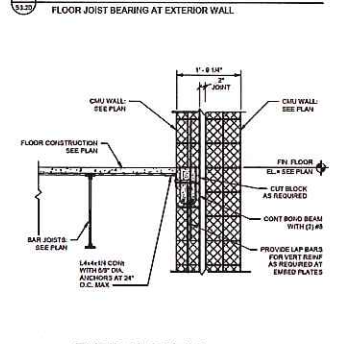


16
25/25
TYPICAL DETAIL
FLOOR JOIST BEARING AT EXPANSION JOINT

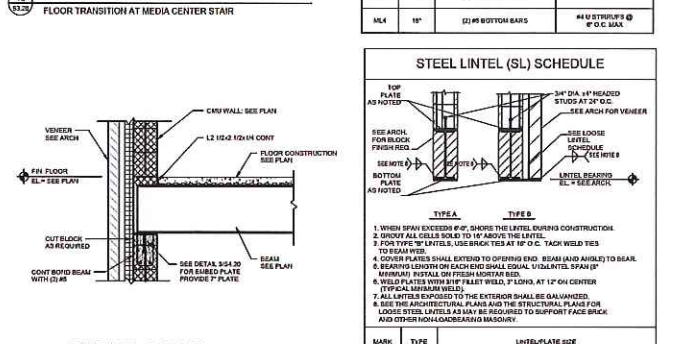

17
25/25
TYPICAL DETAIL
FLOOR BEAM BEARING AT EXTERIOR WALL

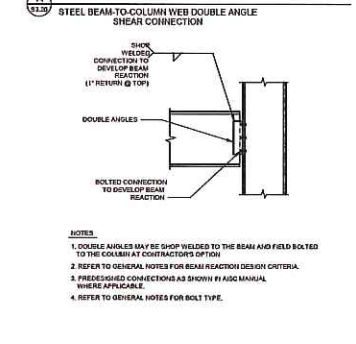

19
25/25
TYPICAL DETAIL
STEEL BEAM-TO-COLUMN FLANGE DOUBLE ANGLE SHEAR CONNECTION

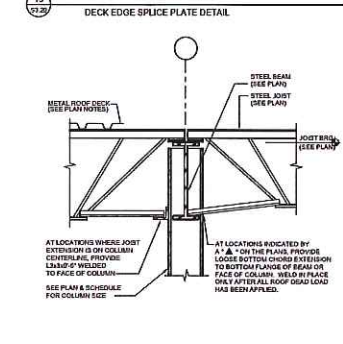

20
25/25
TYPICAL DETAIL
JOIST BEARING ON STEEL BEAM

NEW ELEMENTARY SCHOOL

800 S. Altes Street
Henderson, Kentucky 42420

HENDERSON COUNTY SCHOOLS
INVESTING IN EXCELLENCE

HAFER
architects • engineers • interior designers

110 North Water Street, Suite B
Henderson, KY 42420
Telephone: 270.233.1777
Fax: 270.233.1778
www.hafers.com

Chief Engineer
OKA
110 North Water Street, Suite B
Henderson, KY 42420
Telephone: 270.233.1777
Fax: 270.233.1778
www.oka.com

Structural Engineer
HODGE
22 Church Street
Henderson, KY 42420
Telephone: 270.233.1777
Fax: 270.233.1778
www.hodge.com

Architect
SKINNER DESIGN ASSOCIATES
101 Second Street
Henderson, KY 42420
Telephone: 270.233.1777
Fax: 270.233.1778
www.skinnerdesign.com

Not for Construction
10/16/2019
9:02:20 AM

Revisions:
Description Date

Designed By: TYSO Drawn By: TYSO Checked By: TYSO

The drawings, specifications and other documents, including those prepared by third parties, are to be used only for the project and site shown. The drawings may be modified or changed by a third party without the express consent of the architect. Approval of any changes to the drawings must be obtained from the architect. The architect is not responsible for the accuracy of the information contained in and on or attached to these drawings, and the user must be responsible for the proper interpretation and use of the drawings.

Sheet 06:


FLOOR FRAMING DETAILS

Architect's Project No: 1807-244 Date: October, 2019

Drawing No: **S3.20**

S3.21




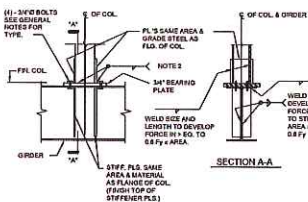

- NOTES**
1. FIT STIFFENER PLATES TIGHT TO TOP FLANGE AND STOP AT FALLET OF BOTTOM FLANGE.
 2. ALL WELDS SHALL BE IN ACCORDANCE WITH SECTION 1.12.3 OF THE AISI SPECIFICATION (AISI 107).


TYPICAL DETAIL

1 03.25 TRANSFER COLUMN DETAIL

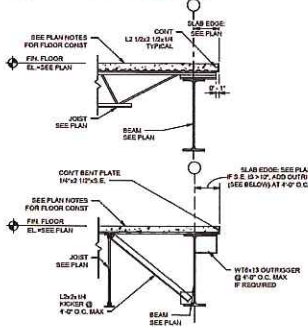

TYPICAL DETAIL


6 03.25 SLAB EDGE DETAILS

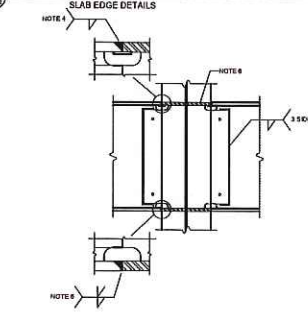

TYPICAL DETAIL


11 03.25 WIDE FLANGE BEAM-TO-WIDE FLANGE COLUMN

WEB (WEAK AXIS) MOMENT CONNECTION

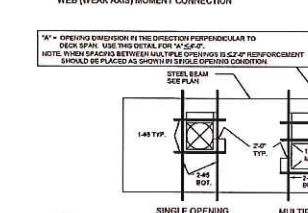


TYPICAL DETAIL

18 03.25 OPENINGS IN COMPOSITE FLOOR OF SAFE ROOM

 

TYPICAL DETAIL


18 03.25 OPENINGS IN COMPOSITE FLOOR OF SAFE ROOM

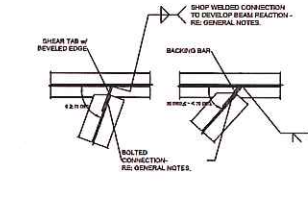

- NOTES**
1. PARTIAL DEPTH SHEAR TAB CONNECTIONS ARE ACCEPTABLE ONLY WHEN BEAMS ARE PRECISELY ALIGNED ON BOTH SIDES OF JOINT.
 2. PROVIDE FULL DEPTH SHEAR TAB WHEN BEAMS FRAME ON ONLY ONE SIDE OF JOINT.
 3. REFER TO AISI PUBLICATION 'ENGINEERING FOR STEEL CONSTRUCTION' TABLE A-3 FOR SHEAR TAB WELDING REQUIREMENTS.


TYPICAL DETAIL

2 03.25 SKEWED BEAM-TO-BEAM SHEAR TAB CONNECTION

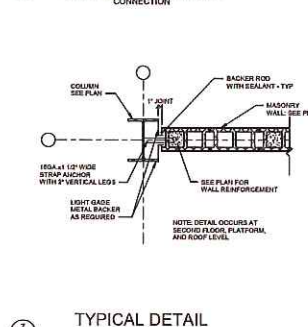

TYPICAL DETAIL


7 03.25 COLUMN CONNECTION TO CMU WALL

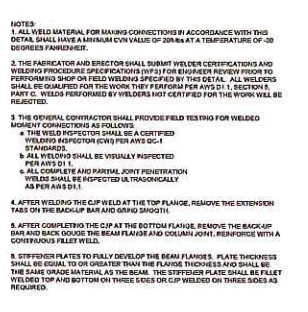

TYPICAL DETAIL


11 03.25 WIDE FLANGE BEAM-TO-WIDE FLANGE COLUMN

WEB (WEAK AXIS) MOMENT CONNECTION

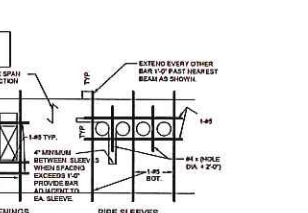


TYPICAL DETAIL

18 03.25 OPENINGS IN COMPOSITE FLOOR OF SAFE ROOM

 

TYPICAL DETAIL


18 03.25 OPENINGS IN COMPOSITE FLOOR OF SAFE ROOM

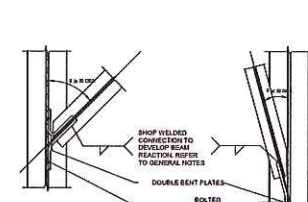

- NOTES**
1. PARTIAL DEPTH SHEAR TAB CONNECTIONS ARE ACCEPTABLE ONLY WHEN BEAMS ARE PRECISELY ALIGNED ON BOTH SIDES OF JOINT.
 2. PROVIDE FULL DEPTH SHEAR TAB WHEN BEAMS FRAME ON ONLY ONE SIDE OF JOINT.
 3. REFER TO AISI PUBLICATION 'ENGINEERING FOR STEEL CONSTRUCTION' TABLE A-3 FOR SHEAR TAB WELDING REQUIREMENTS.


TYPICAL DETAIL

3 03.25 SKEWED BEAM-TO-BEAM SHEAR TAB CONNECTION

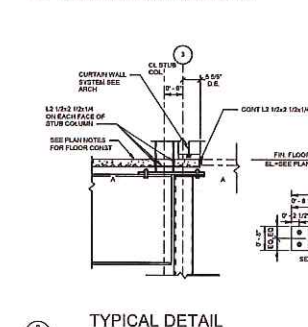

TYPICAL DETAIL


8 03.25 ADMINISTRATION ROOF AT COLUMN WITH STUB COLUMN

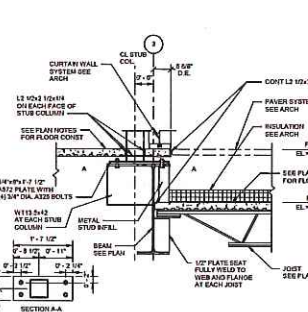

TYPICAL DETAIL

13 03.25 ADMINISTRATION ROOF JOIST BEARING AT CURTAIN WALL WITH STUB COLUMN

ADMINISTRATION ROOF JOIST BEARING AT CURTAIN WALL WITH STUB COLUMN

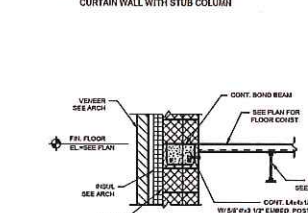


TYPICAL DETAIL

18 03.25 OPENINGS IN COMPOSITE FLOOR OF SAFE ROOM



TYPICAL DETAIL


18 03.25 OPENINGS IN COMPOSITE FLOOR OF SAFE ROOM

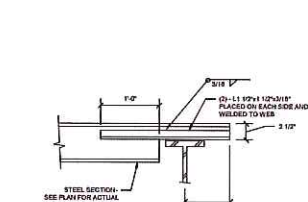

- NOTES**
1. PARTIAL DEPTH SHEAR TAB CONNECTIONS ARE ACCEPTABLE ONLY WHEN BEAMS ARE PRECISELY ALIGNED ON BOTH SIDES OF JOINT.
 2. PROVIDE FULL DEPTH SHEAR TAB WHEN BEAMS FRAME ON ONLY ONE SIDE OF JOINT.
 3. REFER TO AISI PUBLICATION 'ENGINEERING FOR STEEL CONSTRUCTION' TABLE A-3 FOR SHEAR TAB WELDING REQUIREMENTS.


TYPICAL DETAIL

4 03.25 COPED STEEL SECTION

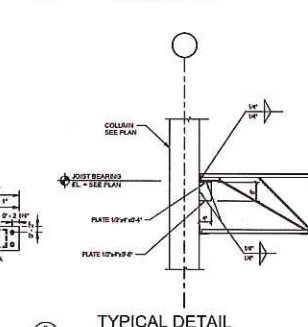

TYPICAL DETAIL


9 03.25 JOIST SEAT AT COLUMN

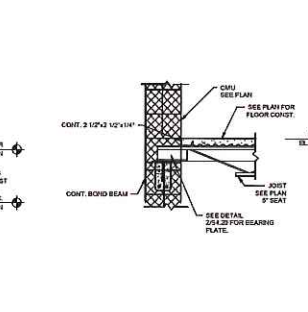

TYPICAL DETAIL

14 03.25 FLOOR JOIST BEARING AT INTERIOR 12\"/>

FLOOR JOIST BEARING AT INTERIOR 12\"/>

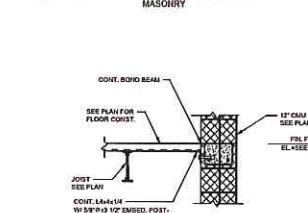


TYPICAL DETAIL

18 03.25 OPENINGS IN COMPOSITE FLOOR OF SAFE ROOM



TYPICAL DETAIL


18 03.25 OPENINGS IN COMPOSITE FLOOR OF SAFE ROOM

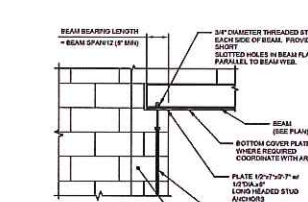

- NOTES**
1. PARTIAL DEPTH SHEAR TAB CONNECTIONS ARE ACCEPTABLE ONLY WHEN BEAMS ARE PRECISELY ALIGNED ON BOTH SIDES OF JOINT.
 2. PROVIDE FULL DEPTH SHEAR TAB WHEN BEAMS FRAME ON ONLY ONE SIDE OF JOINT.
 3. REFER TO AISI PUBLICATION 'ENGINEERING FOR STEEL CONSTRUCTION' TABLE A-3 FOR SHEAR TAB WELDING REQUIREMENTS.


TYPICAL DETAIL

5 03.25 BEAM BEARING ON CMU WALL

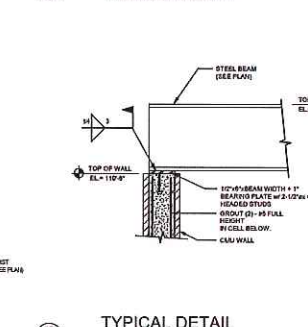

TYPICAL DETAIL


10 03.25 STEEL BEAM BEARING ON MASONRY WALL

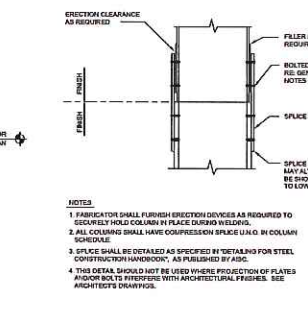

TYPICAL DETAIL

15 03.25 WIDE FLANGE COLUMN COMPRESSION SPLICE (COLUMNS OF SAME SERIES)

WIDE FLANGE COLUMN COMPRESSION SPLICE (COLUMNS OF SAME SERIES)

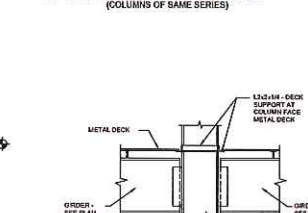

TYPICAL DETAIL

20 03.25 METAL DECK SUPPORT AT COLUMNS



TYPICAL DETAIL

20 03.25 METAL DECK SUPPORT AT COLUMNS

NEW ELEMENTARY SCHOOL

HENDERSON COUNTY SCHOOLS
INVESTING IN EXCELLENCE

500 S. Altes Street
Henderson, Kentucky 42420

HAFFER
DESIGNERS • ENGINEERS • ARCHITECTS

In consultation with:

CH2M
Civil Engineer
110 North West Street, Suite B
Henderson, KY 42420
Telephone: 270.232.2177
Fax: 270.232.2178

HODGE
Structural Engineer
HODGE STRUCTURAL ENGINEERS
22 Chesapeake Street
Columbia, KY 40303
Telephone: 612.432.2588
Fax: 612.432.2587

SKINNER DESIGN ASSOCIATES
ARCHITECT
101 Second Street
Henderson, KY 42420
Telephone: 270.232.8170

Not for Construction
10/16/2019
9:03.03 AM

Revisions:

#	Description	Date

Designed By: TWD
Drawn By: TWD
Checked By: WJH


The drawings, specifications and other documents, including those to which reference is made by title, are hereby accepted by the client as the basis for construction. The drawings are to be used in accordance with the specifications and other documents. 

Sheet 05 of 05

FLOOR FRAMING DETAILS

Architect's Project No: 1807-244
Date: October, 2019

Drawing No: **S3.22**

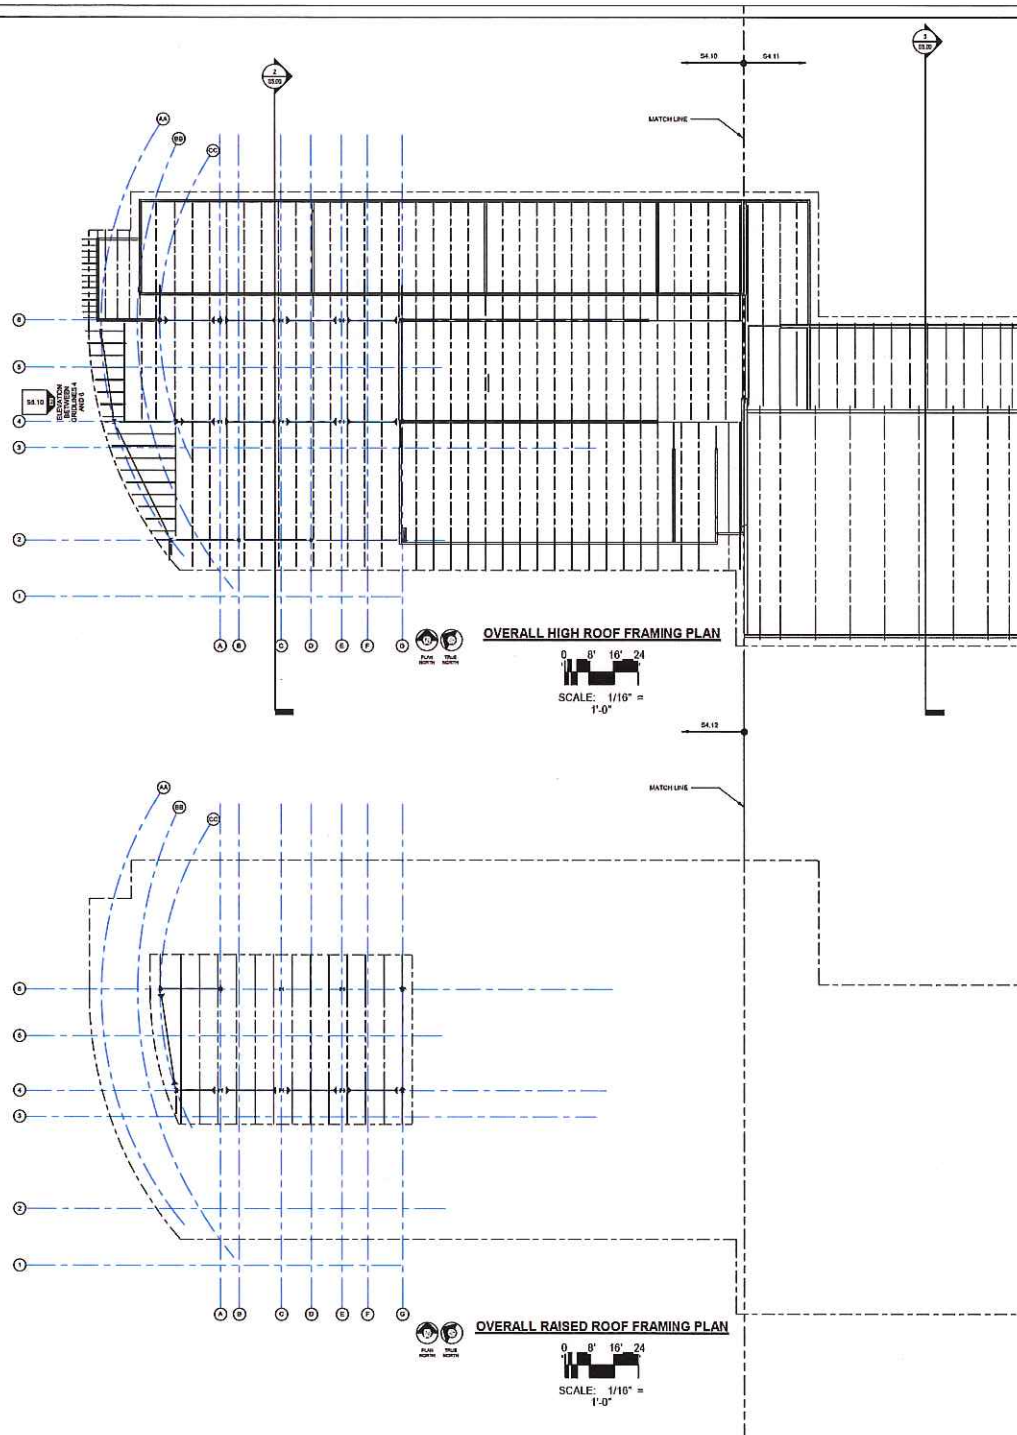

NEW ELEMENTARY SCHOOL



800 S. Alves Street
Henderson, Kentucky 42420

HAFER
ARCHITECTS • DESIGNERS • ENGINEERS
221 N. 10th Street, Suite 202
Lexington, KY 40504
P: 606.422.4000
F: 606.422.4000
www.hafersdesign.com

In consultation with:

Civil Engineer
QK4
101 North West Street, Suite B
Henderson, KY 42420
Telephone: 270.212.2177
Fax: 270.212.2177

Structural Engineer
HODGE STRUCTURAL ENGINEERS
22 Chestnut Street
Lexington, KY 40513
Telephone: 612.422.2258
Fax: 612.422.2137

Architect
SKINNER DESIGN ASSOCIATES
101 Second Street
Henderson, KY 42420
Telephone: 270.526.8178



Not for
Construction
10/16/2019
9:03:33 AM

Revisions:		
#	Description	Date

Designed By: TWD
Drawn By: TWD
Checked By: TWD


The drawings, specifications, and other documents, including those to which reference is made by specification, are to be read in conjunction with the contract documents. The drawings are not to be used for any other purpose without the express written consent of the architect. The architect is not responsible for any errors or omissions in the drawings or specifications. The architect is not responsible for any construction methods or materials used in the construction of the project. The architect is not responsible for any construction methods or materials used in the construction of the project.

Sheet Title: OVERALL HIGH ROOF/CLEARSTORY FRAMING PLAN

Architect's Project No: 1807-244
Date: October, 2019

Drawing No:

S4.00

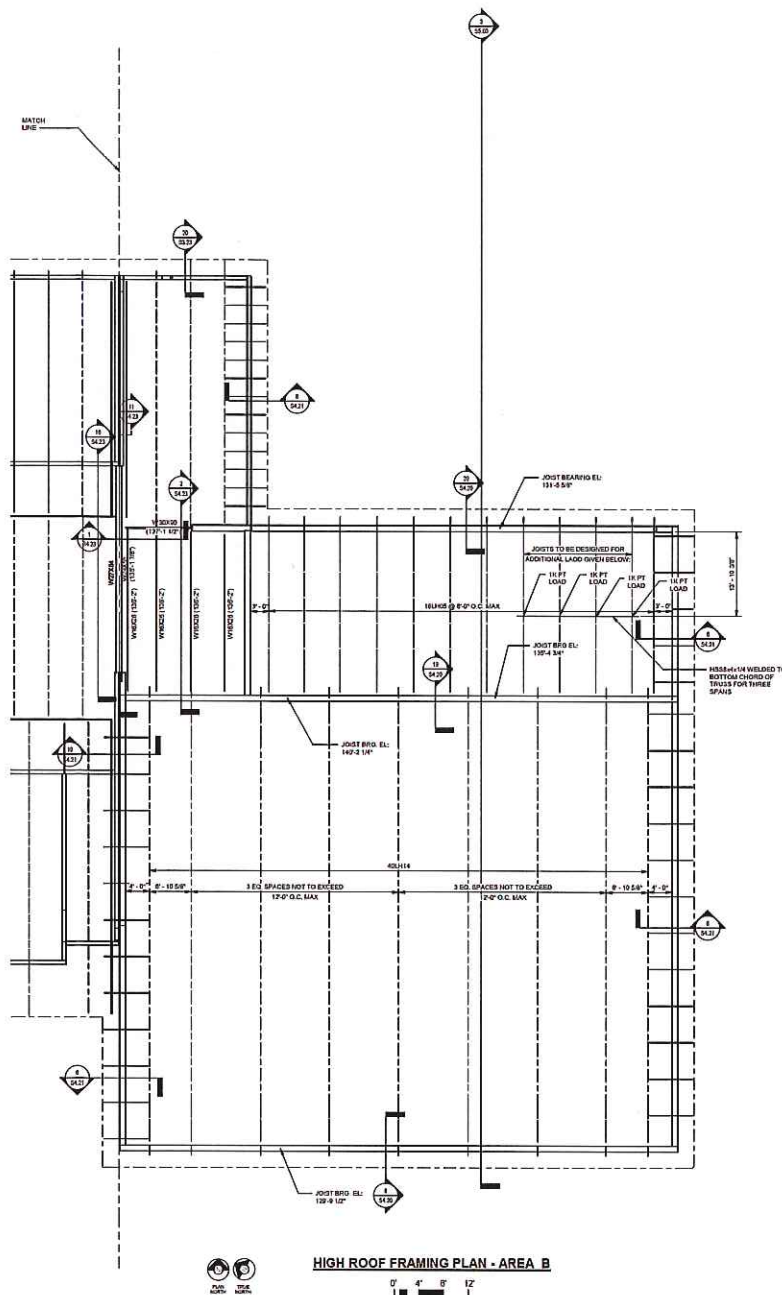

HIGH ROOF FRAMING PLAN - AREA B

SCALE: 1/8" = 1'-0"

- INDICATES BEAM FRAMING OVER COLUMNS (SEE PLAN FOR COLUMN SHAPE AND ORIENTATION)
- INDICATES BEAM END REACTION
- INDICATES BEAM-TO-COLUMN CONNECTION
- INDICATES BEAM-TO-COLUMN MOMENT CONNECTION
- INDICATES BEAM CAMBER
- SEE BELOW
- BEAM DESIGNATION
- INDICATES LOCATION OF BEAM SPICE
- INDICATES BEAM FRAMING FIBER SIDE OF BEAM
- INDICATES BEAM FRAMING OVER BEAM
- INDICATES MOMENT CONNECTION ACROSS BEAMS AT THE SAME PLANE

SY	DESCRIPTION
1-2	CENTER OF STEEL ELEVATION
3-4	NOTE: TOP OF STEEL ELEVATION TO BE SET FORWARD BY FLOOR CONSTRUCTION
5-6	SLOPING BEAM
7-8	ROOF BEAM
9-10	CANTILEVER BEAM
11-12	WALL HORIZONTAL
13-14	ROLLED BEAM

NOTE: BEAM JOISTS SHALL BEAR ON TOP OF SUPERSTRUCTURE. EXCEPT WITH STANDARD DETAIL. SEE STATE EXCEPTIONS NOTED ON PLAN AND DETAILS.

- DESIGNATES BUILDING ELEVATION
- DESIGNATES FRAMING ELEVATION
- DESIGNATES THE WALL TYPE SEE THE MASONRY SCHEDULE

STRUCTURAL STEEL LEGEND

ROOF FRAMING NOTES:

- THE ROOF CONSTRUCTION SHALL CONSIST OF 2" X 10" SIPS, TYPE HA, ACQUATRAL, GALVANIZED METAL DECK OVER STEEL, POSTS OR BEAMS, ATTACH EXIST. TO SUPPORT MEMBERS WITH BE PRODUCE WELDS IN PER PATTERN. PROVIDE (T) WELDED SLOPEL FASTENERS FOR BEAM.
- GENERAL CONTRACTOR TO COORDINATE SIZE AND LOCATION OF ALL OPENINGS IN BEAM WITH ELECTRICAL, MECHANICAL, AND PLUMBING. REFER TO MECHANICAL NOTES SECTION. STEEL FLOOR DECK OPENINGS IN METAL DECK ROOF SLABS FOR ADDITIONAL REINFORCEMENT REQUIREMENTS.
- THE LIGHT GAUGE SUPPLIER IS RESPONSIBLE FOR LIGHT GAUGE EXISTING WALL STUDS, HEADERS, AND FRAMES AND ALL DOORS, WINDOWS AND MISCELLANEOUS OPENINGS. THE LIGHT GAUGE SUPPLIER IS ALSO RESPONSIBLE FOR INTERIOR LIGHT GAUGE WALL FRAMING AND FRAMING SUPPORTING BLANKETS, GYPSUM, AND PARTS. ALL LIGHT GAUGE CONNECTIONS INCLUDING THOSE TO STRUCTURAL COMPONENTS SHALL BE DESIGNED BY THE LIGHT GAUGE SUPPLIER. THE LIGHT GAUGE SUPPLIER SHALL SUBMIT CALCULATIONS AND SHOP DRAWINGS BEING AND BEING BY A STRUCTURAL ENGINEER LICENSED IN THE STATE OF KENTUCKY. THE LIGHT GAUGE SUPPLIER IS RESPONSIBLE FOR DESIGNING AND PROVIDING ADDITIONAL LATERAL BRACING AS REQUIRED AT THE TOP AND BOTTOM OF ALL WINDOW OR DOORS AS REQUIRED.
- STEEL MANUFACTURER AND SUPPLIER TO DESIGN STEEL FRAMING AND CONNECTIONS. STEEL DESIGN CALCULATIONS SHALL BE SIGNED AND SEALED BY A REGISTERED STRUCTURAL ENGINEER LICENSED IN THE STATE OF KENTUCKY AND SHALL BE SUBMITTED TO ENGINEER OF RECORD ALONG WITH STEEL SHOP DRAWINGS.
- ALL OPENINGS IN 12" CMU WALL NOT SPECIFICALLY CALLED OUT ON PLAN SHALL HAVE 8" MASONRY LINTELS. SEE SHEET S3.20 FOR "8" REQUIREMENTS.
- ALL OPENINGS IN 12" CMU WALL NOT SPECIFICALLY CALLED OUT ON PLAN SHALL HAVE 8" MASONRY LINTELS. SEE SHEET S3.20 FOR "8" REQUIREMENTS.
- SEE SHEET S3.20 FOR STEEL LINTEL SCHEDULE.
- BRICK ELEVATION VARIETIES. COORDINATE BRICK HANGER ELEVATION WITH ARCHITECTURAL ELEVATION DRAWINGS.
- BOUD BEAMS ARE REQUIRED AT ALL LOCATIONS WHERE CANOPY (BY OTHERS) CONNECTS TO CMU WALL.

NEW ELEMENTARY SCHOOL

HENDERSON COUNTY SCHOOLS
INVESTING IN EXCELLENCE

800 S. Altes Street
Henderson, Kentucky 42420

HAFFER
architects • engineers • interior designers

2110 N. 10th Street,
Suite 100
Cincinnati, OH 45219
P: 513.441.1111
www.haffer.com

SKINNER DESIGN ASSOCIATES

101 General Street
Henderson, KY 42420
Telephone: 275.626.6476

Not for Construction
10/16/2019
9:04:03 AM

Revisions:		
#	Description	Date

Designed By: TWD

Drawn By: TWD


Checked By: JSD

The printing, reproduction and other documents, including those in electronic form, shall be the property of the firm. The documents shall be used only for the project for which they were prepared. The documents shall be reproduced or modified in any way without the written consent of the firm. The firm shall not be responsible for any errors or omissions in the documents. The firm shall not be responsible for any damages or losses resulting from the use of the documents. The firm shall not be responsible for any claims or liabilities resulting from the use of the documents. The firm shall not be responsible for any claims or liabilities resulting from the use of the documents.

Sheet title:
HIGH ROOF FRAMING PLAN - AREA B

Architect's Project No: 1807-244 Date: October, 2019

Drawing No: **S4.11**

 

Not for
Construction
10/19/2019
9:04:47 AM

Revisions:		
#	Description	Date

Designed By: YVO
Drawn By: YVO
Checked By: YVO
The drawings, specifications and other documents, including those to which reference is made by notes, are to be used only for the project and site shown. No part of these drawings may be reproduced or transmitted in any form or by any means, electronic, mechanical, photocopying, recording, or by any information storage and retrieval system, without the prior written permission of the architect. The architect shall not be responsible for any errors or omissions in the drawings or specifications, or for any consequences arising from the use of the drawings or specifications.

Sheet Title:
RAISED ROOF FRAMING PLAN

Architect's Project No: 1807-244
Date: October, 2019

Drawing No:

S4.12

ROOF FRAMING NOTES:



1. THE ROOF CONSTRUCTION SHALL CONSIST OF PYROSA TYPE HA ARCHITECTURAL GALVANIZED METAL DECK OVER STEEL JOISTS OR BEAMS. ATTACH DECK TO SUPPORT MEMBERS WITH 10# FUSIBLE WELDS IN 24" PATTERN. PROVIDE (7) WELDED SLOPE FASTENERS PER SPAN.
2. GENERAL CONTRACTOR TO COORDINATE SIZE AND LOCATION OF ALL OPENINGS IN SLAB WITH ELECTRICAL, MECHANICAL, AND PLUMBING. REFER TO GENERAL NOTES SECTION. STEEL FLOOR DECK: OPENINGS IN LUTAL DECK FLOOR SLABS FOR ADDITIONAL REINFORCEMENT REQUIREMENTS.
3. THE LIGHT GAUGE SUPPLIER IS RESPONSIBLE FOR LIGHT GAUGE EXTERIOR WALL STUDS, HEADERS, AND FRAMES AROUND ALL DOORS, WINDOWS AND MISCELLANEOUS OPENINGS. THE LIGHT GAUGE SUPPLIER IS ALSO RESPONSIBLE FOR EXTERIOR LIGHT GAUGE WALL FRAMING AND FRAMING SUPPORTING BLAKEHEAD, SOFFITS, AND PARAPETS. ALL LIGHT GAUGE CONNECTIONS INCLUDING THOSE TO STRUCTURAL COMPONENTS SHALL BE DESIGNED BY THE LIGHT GAUGE SUPPLIER. THE LIGHT GAUGE SUPPLIER SHALL SUBMIT CALCULATIONS AND SHOP DRAWINGS FOR REVIEW AND SEAL BY A STRUCTURAL ENGINEER LICENSED IN THE STATE OF KENTUCKY. THE LIGHT GAUGE SUPPLIER IS RESPONSIBLE FOR DESIGNING AND PROVIDING ADDITIONAL LATERAL BRACING AS REQUIRED AT THE TOP AND BOTTOM OF ALL WINDOW OPENINGS AS REQUIRED.
4. STAIR MANUFACTURER AND SUPPLIER TO DESIGN STAIR FRAMING AND CONNECTIONS. STAIR DESIGN CALCULATIONS SHALL BE SIGNED AND SEALED BY A REGISTERED STRUCTURAL ENGINEER LICENSED IN THE STATE OF KENTUCKY AND SHALL BE SUBMITTED TO ENGINEER OF RECORD ALONG WITH STAIR SHOP DRAWINGS.
5. ALL OPENINGS IN 8" CMU WALL NOT SPECIFICALLY CALLED OUT ON PLAN SHALL HAVE 1/4" MASONRY LINTELS. SEE SHEET S3.20 FOR 1/4" REQUIREMENTS.
6. ALL OPENINGS IN 12" CMU WALL NOT SPECIFICALLY CALLED OUT ON PLAN SHALL HAVE 1/4" MASONRY LINTELS. SEE SHEET S3.20 FOR 1/4" REQUIREMENTS.
7. SEE SHEET S3.20 FOR STEEL LATEL SCHEDULE.
8. BRICK ELEVATION VARIES. COORDINATE BRICK HANGER ELEVATION WITH ARCHITECTURAL ELEVATION DRAWINGS.
9. BOND BEAMS ARE REQUIRED AT ALL LOCATIONS WHERE CANOPY (IF OTHERS) CONNECTS TO CMU WALL.

- INDICATES BEAM FRAMING OVER COLUMN (SEE PLAN FOR COLUMN SHAPE AND ORIENTATION)
- INDICATES BEAM END REACTION
- INDICATES BEAM TO COLUMN CONNECTION
- INDICATES BEAM MOMENT CONNECTION
- INDICATES BEAM CHAMBER
- SEE BELOW
- BEAM DESIGNATION
- INDICATES LOCATION OF BEAM SPLICE
- INDICATES BEAM FRAMING INTO SIDE OF BEAM
- INDICATES BEAM FRAMING OVER BEAM
- INDICATES MOMENT CONNECTION ACROSS BEAM IN THE SAME PLANE

















(S)	DESIGNATION
1'-0"	CENTER OF STEEL ELEVATION
1'-0"	HOME - TOP OF STEEL ELEVATION TO BE DETERMINED BY FLOOR CONSTRUCTION
(S)	SLOPED BEAM
(R)	BEAM
(C)	CANTILEVER BEAM
(PH)	WALL HORIZONTAL
(P)	ROLLED BEAM

- NOTE: BEAM JOISTS SHALL BEAR ON TOP OF SUPPORTING STRUCTURAL ELEMENTS WITH STANDARD DEPTH JOIST SEAT EXCEPTS NOTED ON PLAN AND DETAILS.
- DESIGNATES BUILDING ELEVATION
- DESIGNATES FRAMING ELEVATION
- DESIGNATES THE WALL TYPE SEE THE MASONRY WALL TYPE SCHEDULE

STRUCTURAL STEEL LEGEND CONVENTIONAL CONSTRUCTION

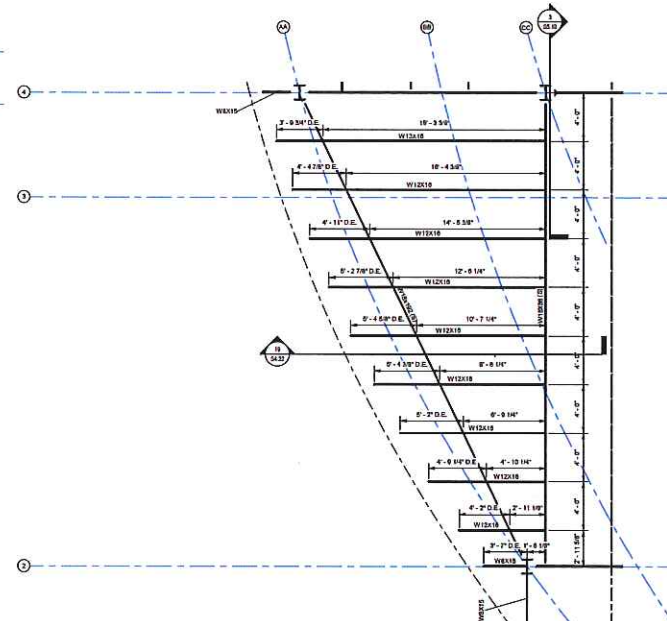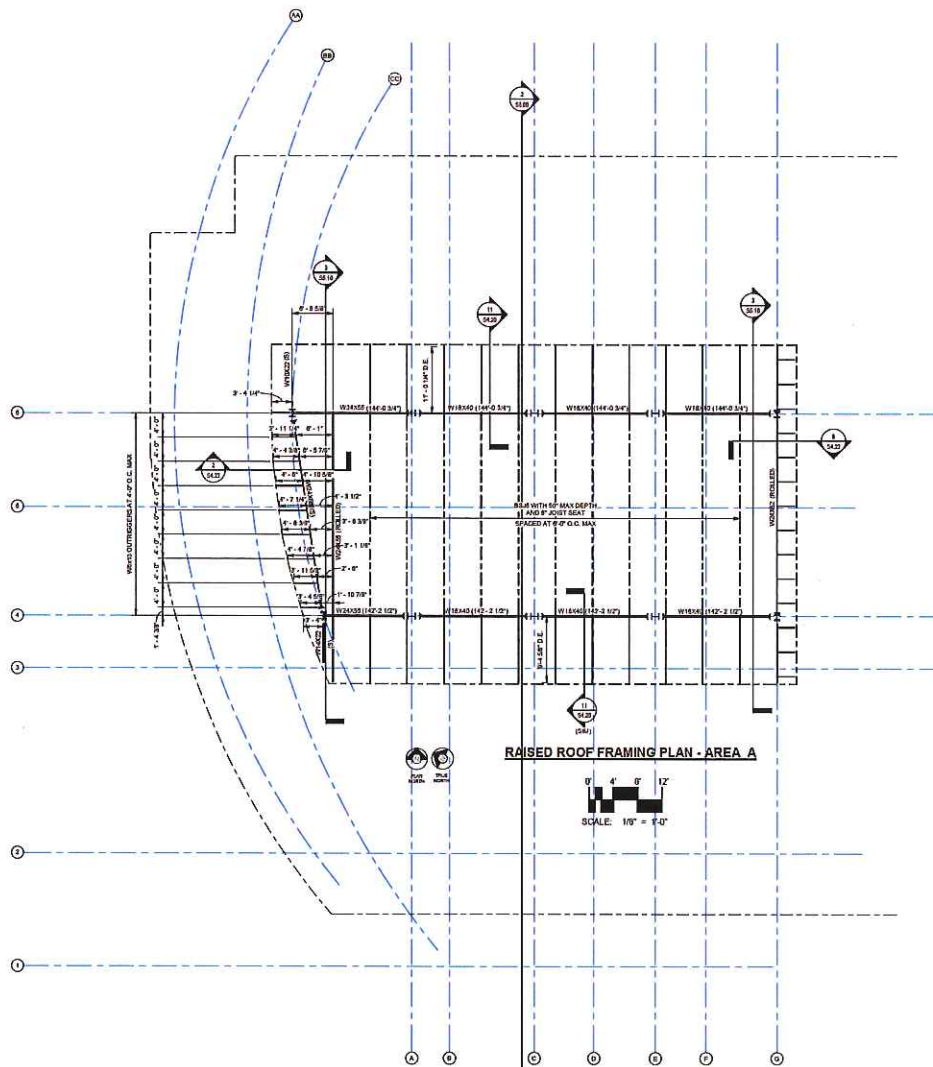

HIGH ROOF FRAMING PLAN - AREA - A - OUTRIGGER
DIMENSIONS
1/4" = 1'-0"

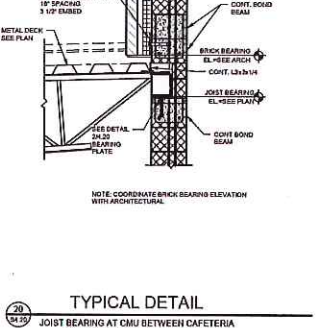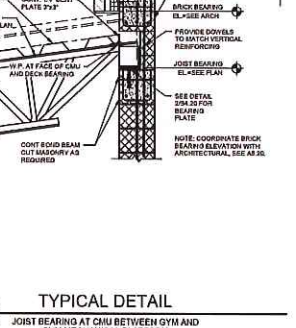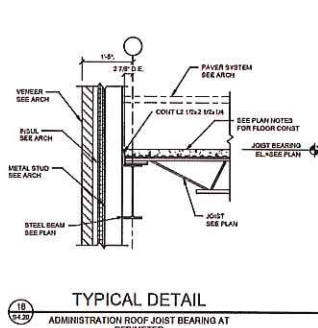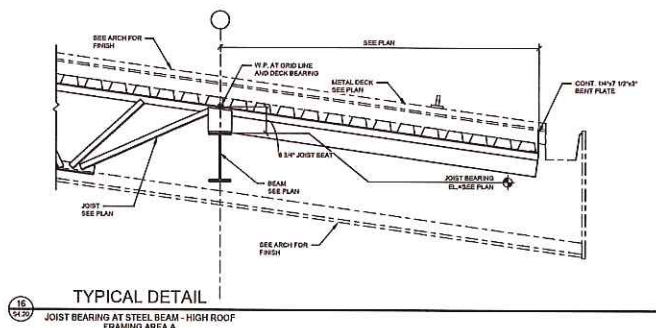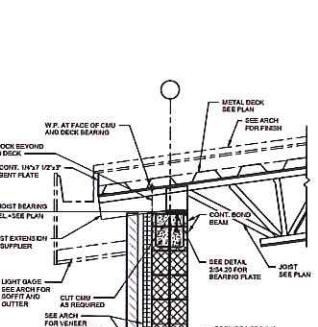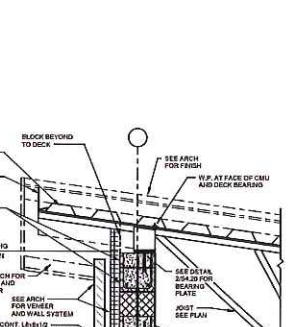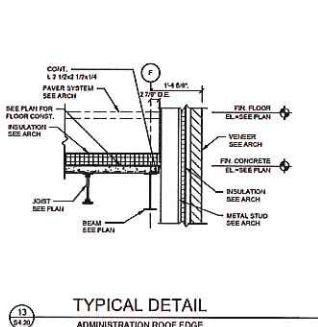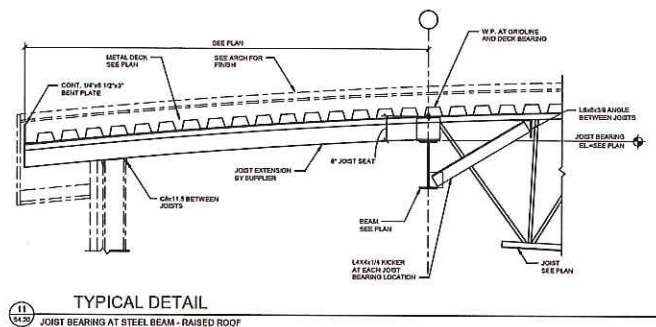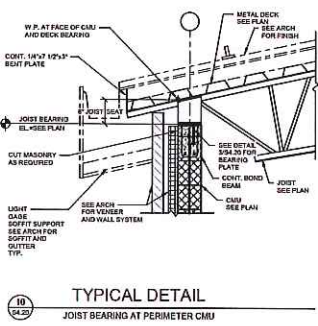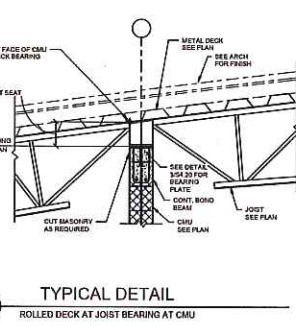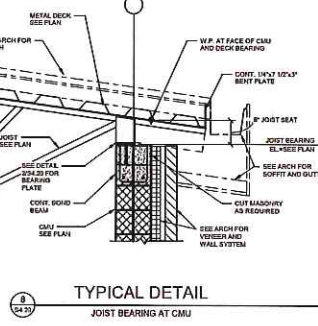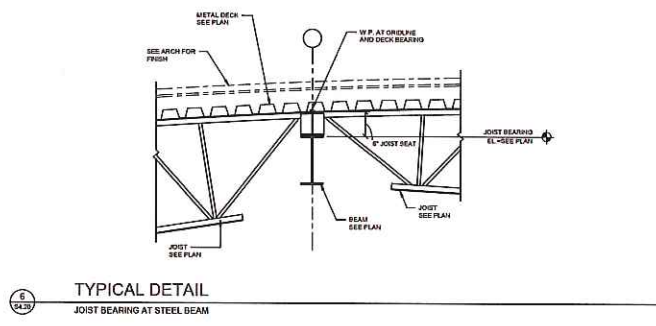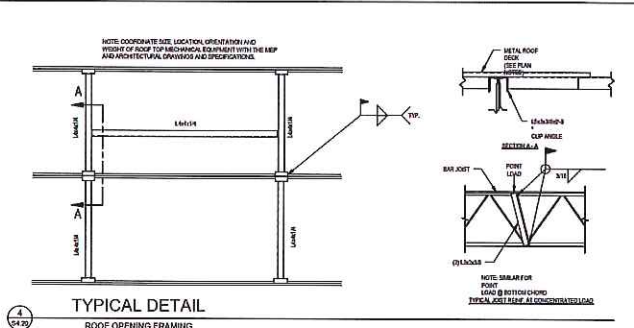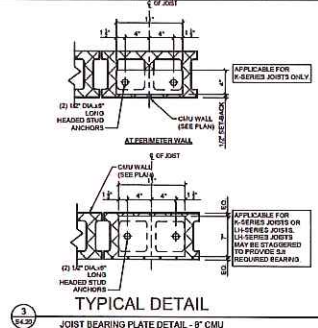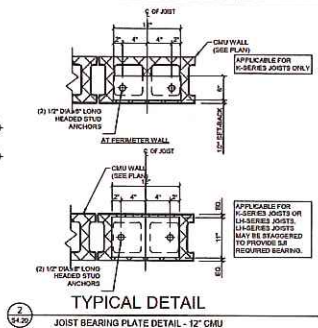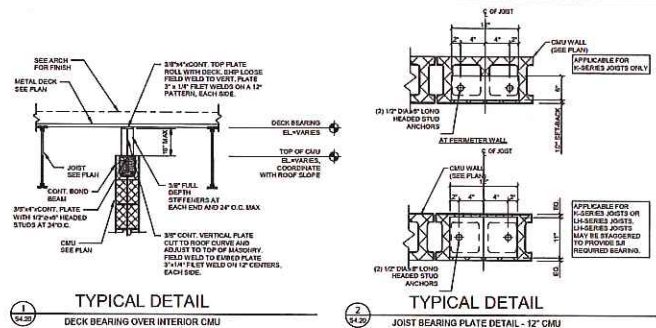

NEW ELEMENTARY SCHOOL

HENDERSON COUNTY SCHOOLS
INVESTING IN EXCELLENCE

800 S. Alva Street
Henderson, Kentucky 42420

HAFFER
ARCHITECTS & ENGINEERS

2176 Walnut Street,
Suite 200
Hartsville, KY 40333
P: 502.443.8100
F: 502.443.8101
www.haffer.com

in association with:

OK4
Civil Engineer
OK4
110 North West Street, Suite B
Hartsville, KY 40333
Telephone: 502.213.2177
Fax: 502.213.2178

HODGE
Structural Engineer
HODGE STRUCTURAL ENGINEERS
22 Chestnut Street
Hartsville, KY 40333
Telephone: 502.422.2018
Fax: 502.422.2327

SKINNER DESIGN ASSOCIATES
Architect
100 Second Street
Hartsville, KY 40333
Telephone: 502.213.2177

Not for Construction
10/16/2019
9:05:07 AM

Revision	Description	Date
1		


Designed By: TWD
Drawn By: TWD
Checked By: TWD

The architect, specifications and other documents, including those prepared by others, are the property of the architect. No part of these documents may be reproduced or transmitted in any form or by any means, electronic or mechanical, including photocopying, recording, or by any information storage and retrieval system, without the prior written permission of the architect. The architect assumes no responsibility for the accuracy of the information contained in these documents, and the user of these documents does so at their own risk. The architect assumes no responsibility for the accuracy of the information contained in these documents, and the user of these documents does so at their own risk.

Sheet Title:
ROOF FRAMING DETAILS

Architect's Project No: 1807-244
Date: October, 2019

Drawing No:
S4.20

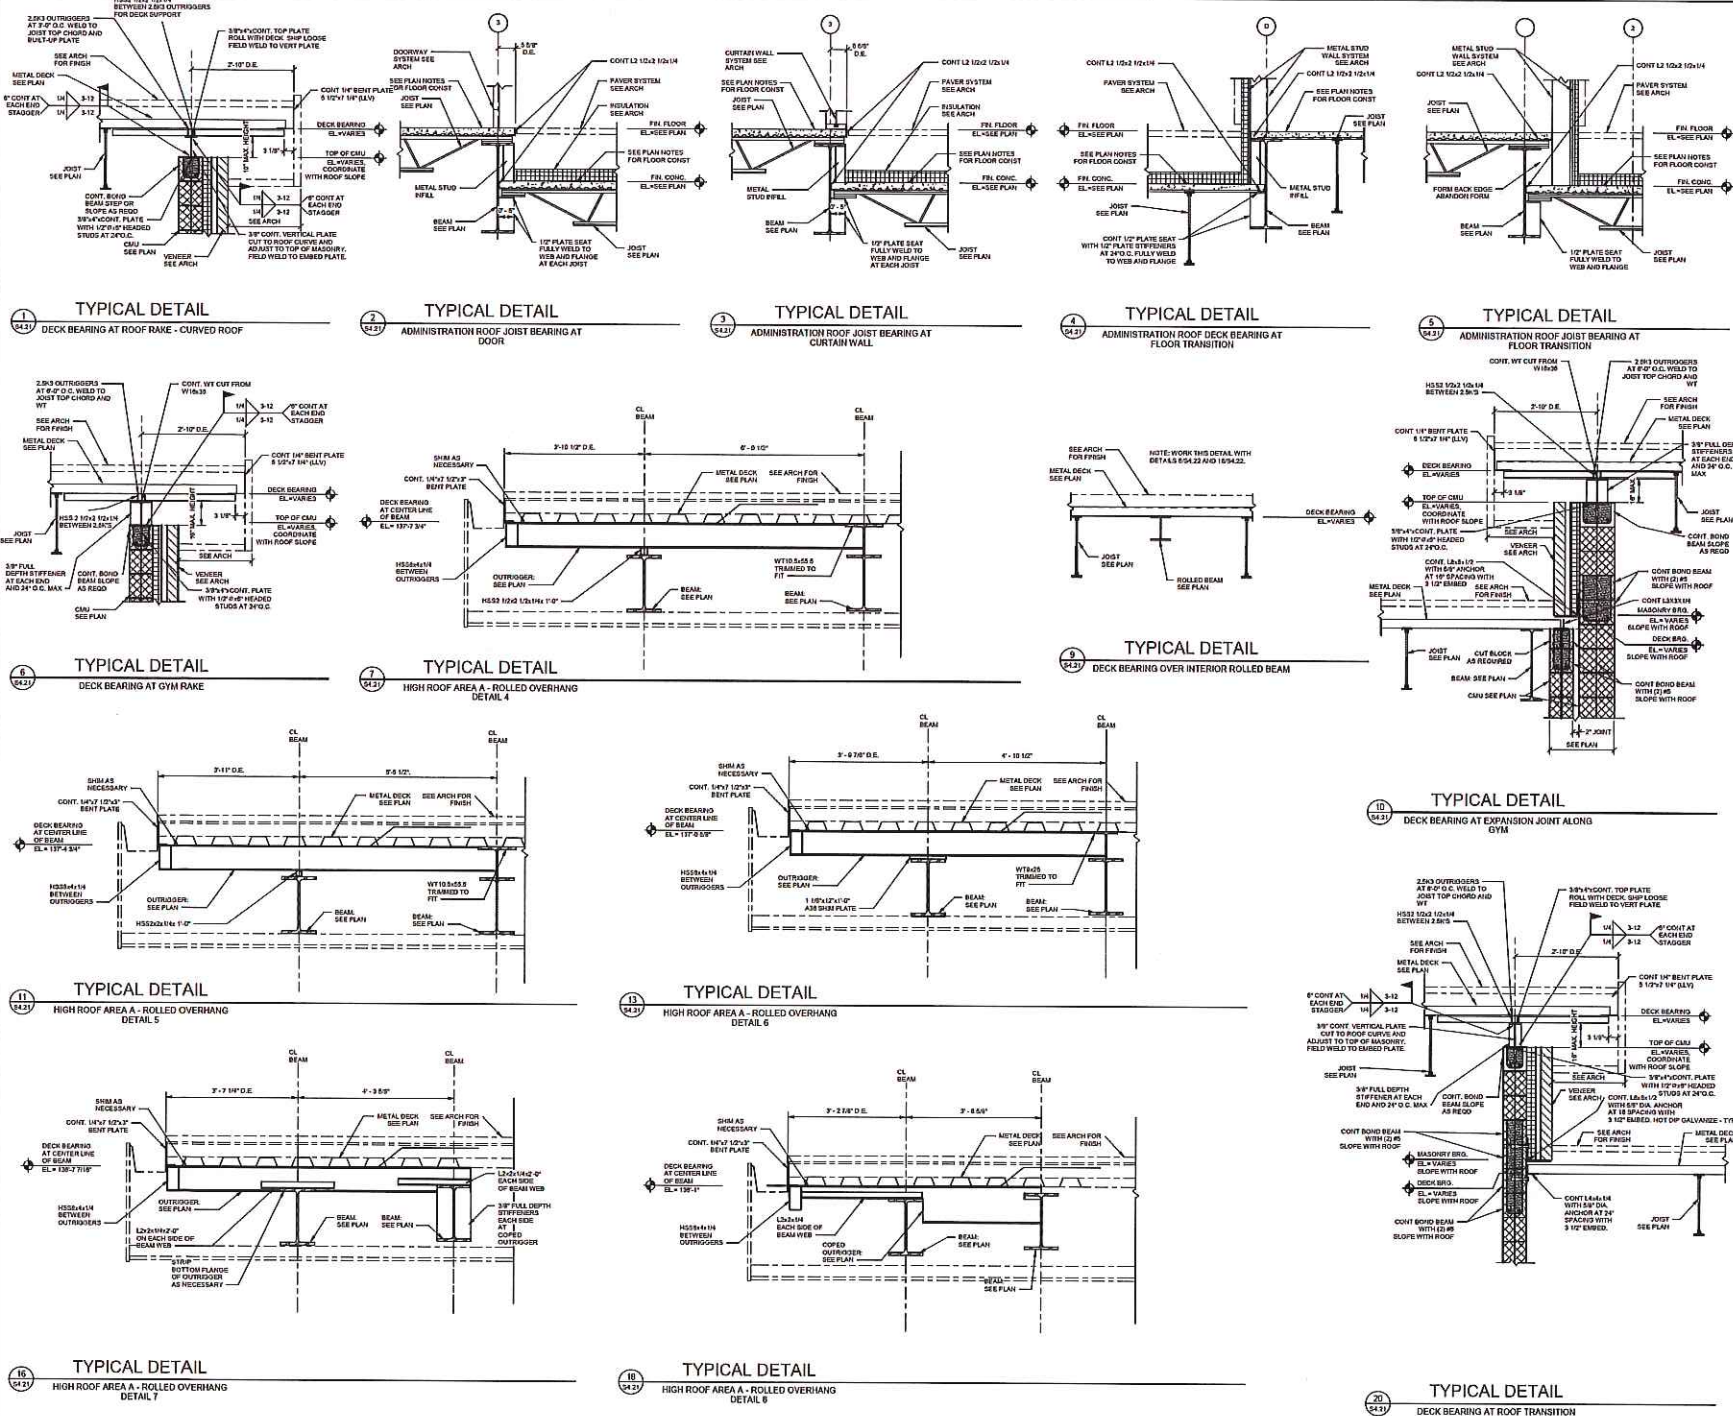

NEW ELEMENTARY SCHOOL

800 S. Alva Street
Henderson, Kentucky 42420

HENDERSON COUNTY SCHOOLS
INVESTING IN EXCELLENCE

HAFER
ARCHITECTS • ENGINEERS • INTERIORS

2101 19th Street, Suite 100
Henderson, KY 42420
Phone: 502.422.4444
Fax: 502.422.4444
www.hafer.com

SKINNER DESIGN ASSOCIATES
301 Second Street
Henderson, KY 42420
Phone: 502.422.4444
Fax: 502.422.4444

Not for Construction
10/16/2019
9:05:24 AM


Revisions	Description	Date
1		
2		
Designed By: TWD
Drawn By: TWD
Checked By: TWD


Sheet title: **ROOF FRAMING DETAILS**

Architect's Project No: 1807-244
Date: October, 2019


Drawing No: **S4.21**

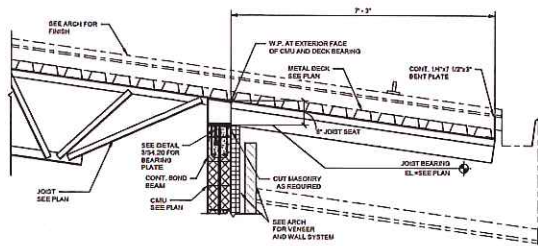


1
14.22
TYPICAL DETAIL
JOIST BEARING AT CMU - HIGH ROOF FRAMING AREA 'A'

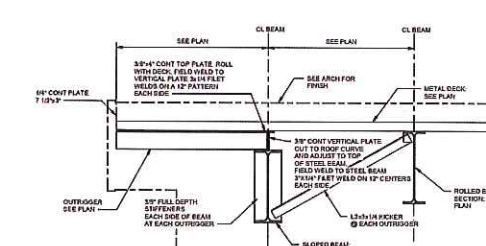


2
14.23
TYPICAL DETAIL
CLEARSTORY OUTRIGGER ROOF DETAIL

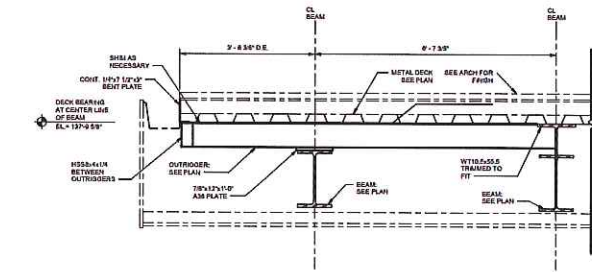


3
14.24
TYPICAL DETAIL
HIGH ROOF AREA A - ROLLED OVERHANG DETAIL 1

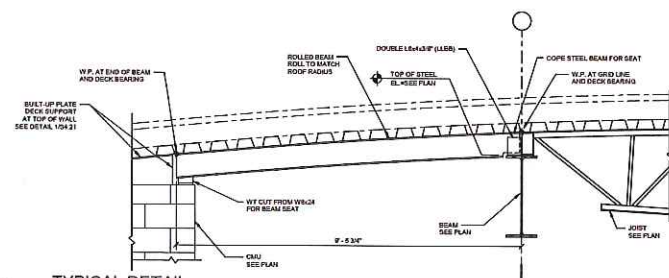


4
14.25
TYPICAL DETAIL
DECK SUPPORT OVER INTERIOR BEAM - AREA 'A'

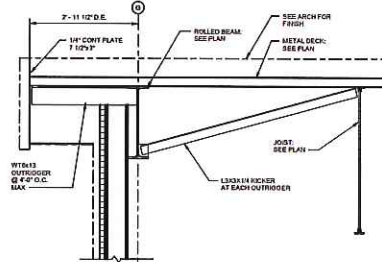


5
14.26
TYPICAL DETAIL
RAISED ROOF DECK PARALLEL TO JOISTS

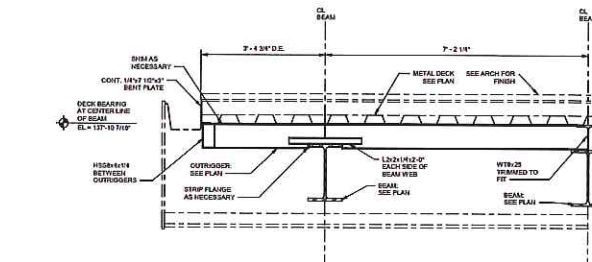


6
14.27
TYPICAL DETAIL
HIGH ROOF AREA A - ROLLED OVERHANG DETAIL 2

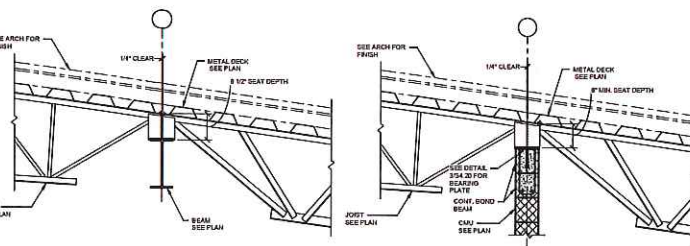


7
14.28
TYPICAL DETAIL
JOIST BEARING AT INTERIOR BEAM - HIGH ROOF FRAMING AREA 'A'

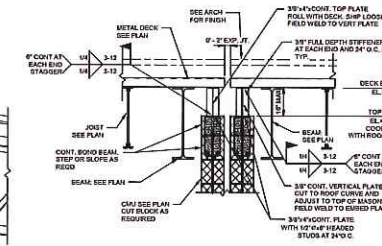


8
14.29
TYPICAL DETAIL
DECK BEARING AT EXPANSION JOINT BETWEEN ROOM 107 AND HALL 100E

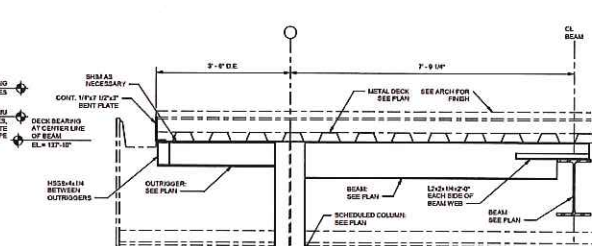


9
14.30
TYPICAL DETAIL
HIGH ROOF AREA A - ROLLED OVERHANG DETAIL 3

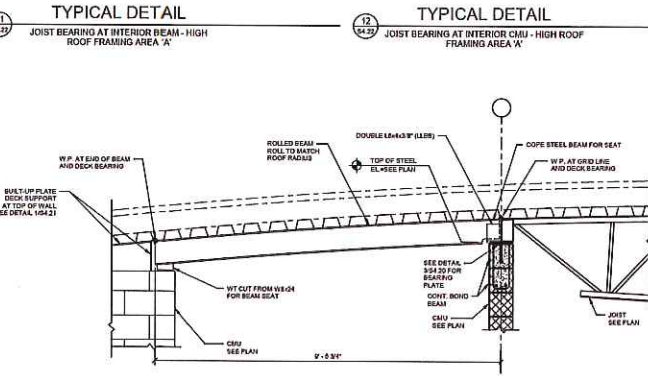

10
14.31
TYPICAL DETAIL
DECK SUPPORT OVER INTERIOR BEAM AT CMU - AREA 'A'

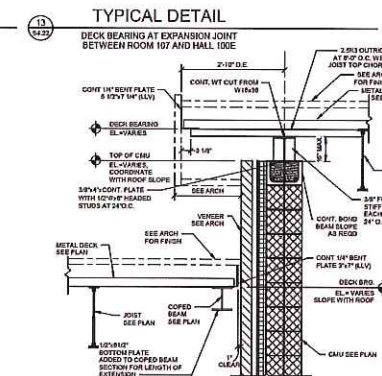

11
14.32
TYPICAL DETAIL
DECK BEARING ALONG GYM EXTERIOR

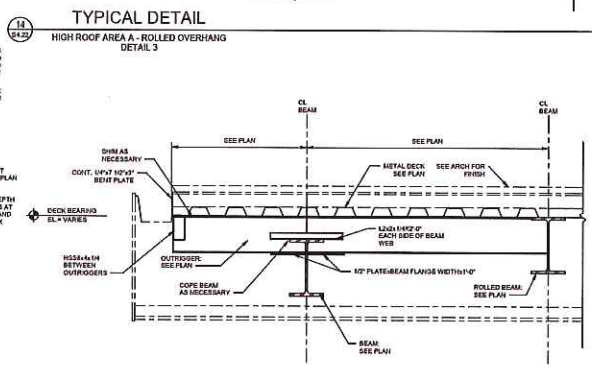

12
14.33
TYPICAL DETAIL
HIGH ROOF AREA A - OVERHANG DETAIL AT SLOPED ROOF

NEW ELEMENTARY SCHOOL

HENDERSON COUNTY SCHOOLS
INVESTING IN EXCELLENCE

800 S. Alvis Street
Henderson, Kentucky 42420

HAFER
architects & engineers

2135 18th Street,
Suite 103
Lexington, KY 40508
P: 606.432.4833
F: 606.432.4838
www.hafersg.com

SKINNER DESIGN ASSOCIATES
121 Second Street
Henderson, KY 42420
Telephone: 270.628.8478

AREA A **AREA B**

Not for Construction
10/16/2019
9:05:48 AM

Revisions:	Description	Date
1		
2		
3		
4		
5		
6		
7		
8		
9		
10		
11		
12		
13		
14		
15		
16		
17		
18		
19		
20		

Designed By: TWD
Drawn By: TWD
Checked By: TWD

The engineer, professional and other documents, including drawings, are to be used only for the project and site conditions for which they were prepared. Any use of these documents for any other project or site conditions without the written consent of the engineer is prohibited. The engineer shall not be responsible for the accuracy of the information provided and for any changes or modifications to these documents made by anyone other than the engineer or his authorized representative.

Sheet Title:
ROOF FRAMING DETAILS

Architect's Project No: 1807-244
Date: October, 2019

Drawing No: **S4.22**

NEW ELEMENTARY SCHOOL

HENDERSON COUNTY SCHOOLS
INVESTING IN EXCELLENCE

800 S. Alvis Street
Henderson, Kentucky 42420

HAFFER
architects & designers • interior design

Client Engineer
QK4
110 North Water Street, Suite B
Henderson, KY 42420
Telephone: 270.253.3177
Fax: 270.253.0408

Structural Engineer
HODGE STRUCTURAL ENGINEERS
22 Chestnut Street
Evansville, IN 47713
Telephone: 812.422.2559
Fax: 812.422.3337

Architect
SKINNER DESIGN ASSOCIATES
101 Second Street
Henderson, KY 42420
Telephone: 270.635.8478

Not for
Construction
10/16/2019
9:08:05 AM

Revisions:		
#	Description	Date

Designed By: TSD
Drawn By: TSD
Checked By: WSH


Sheet title:


ROOF FRAMING DETAILS

Architect's Project No: 1807-244
Date: October, 2019


Drawing No:

S4.23

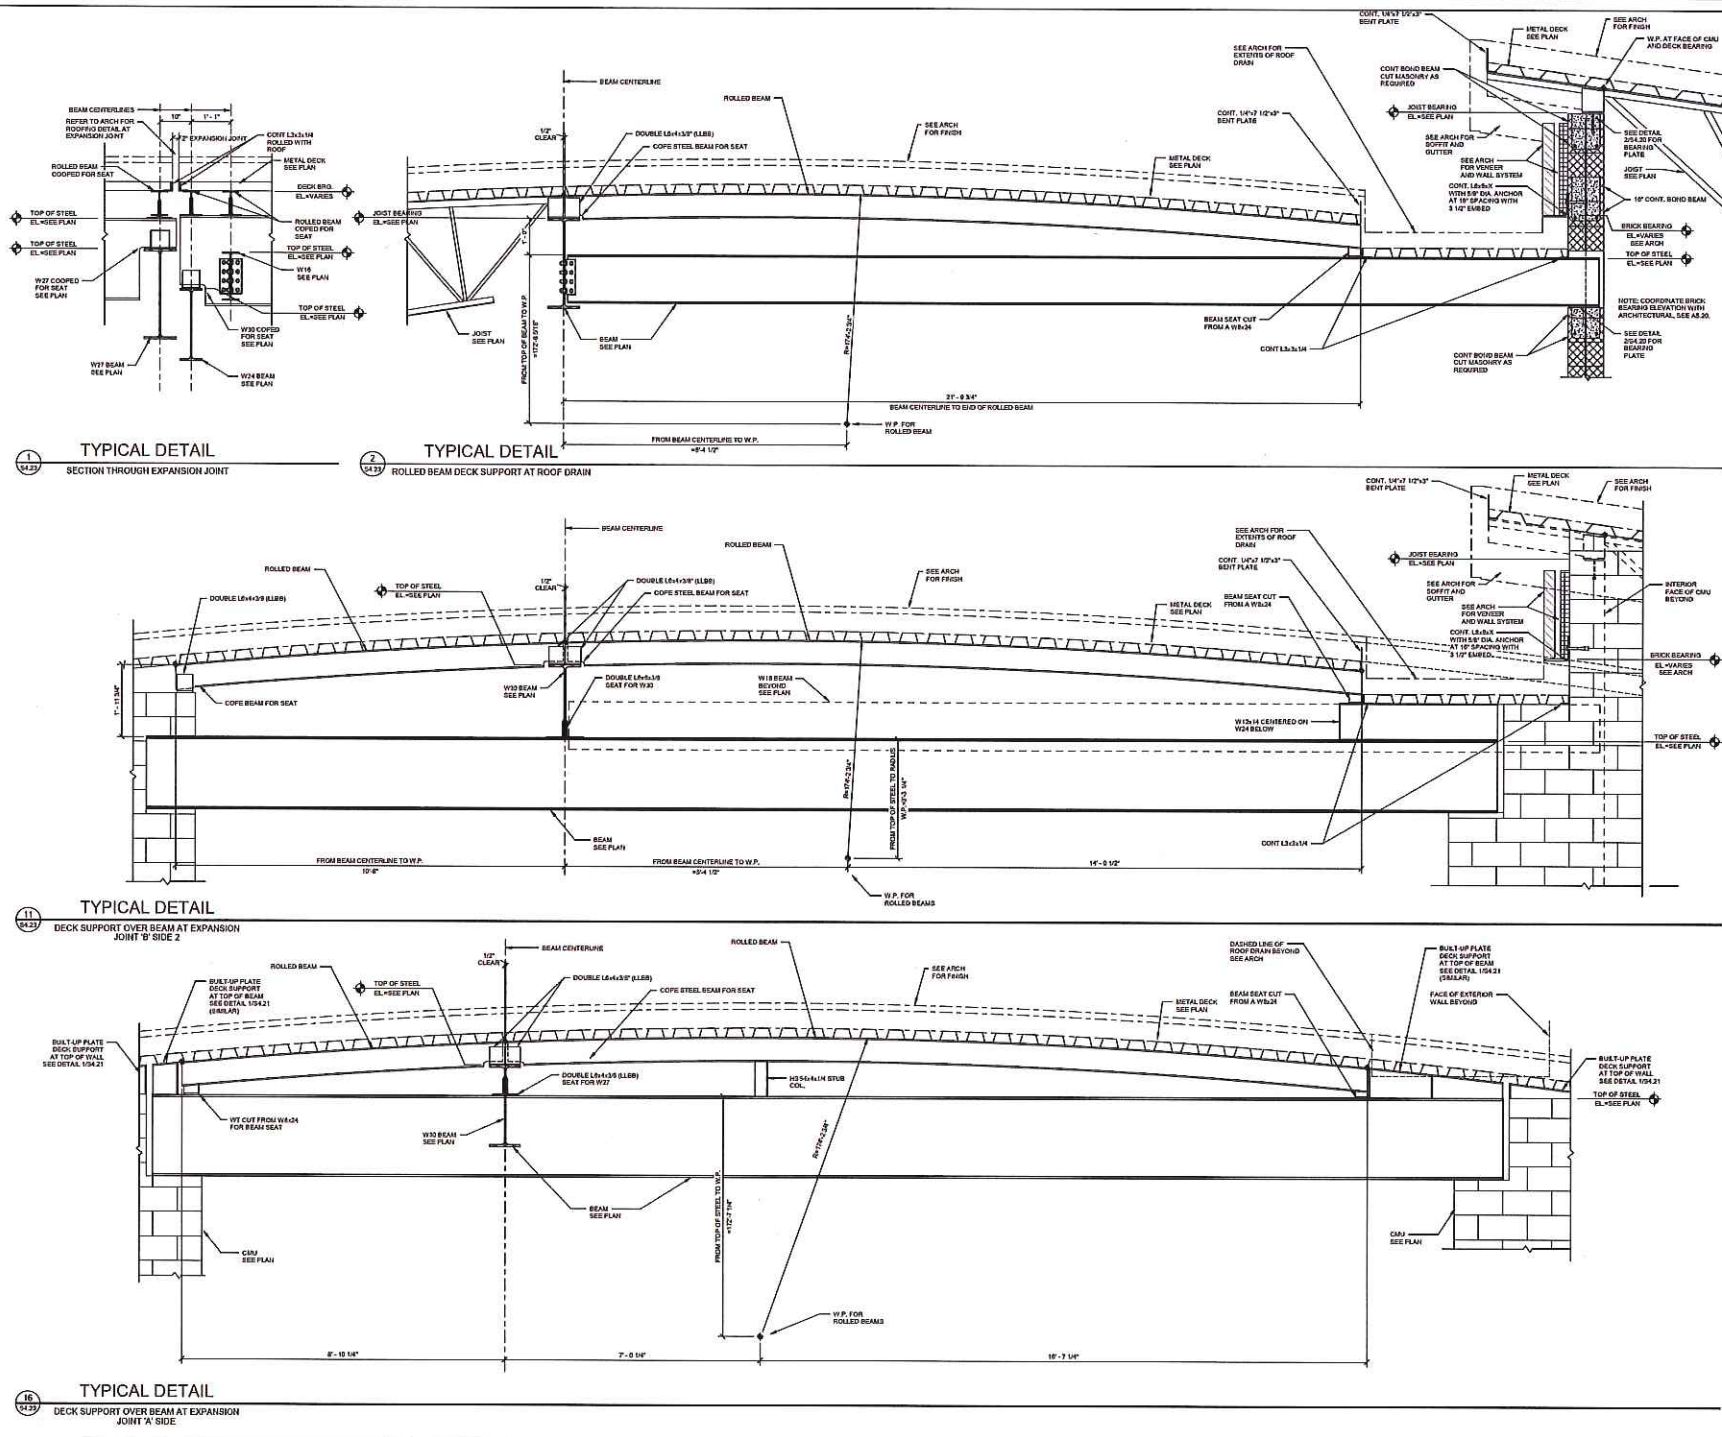

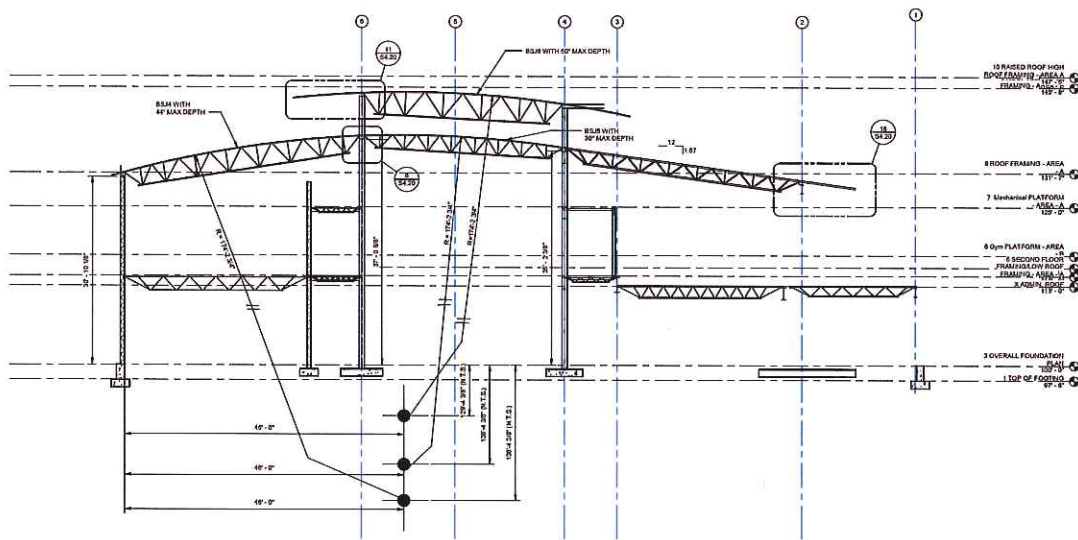

BUILDING SECTION THROUGH CLASSROOMS
1/8" = 1'-0"

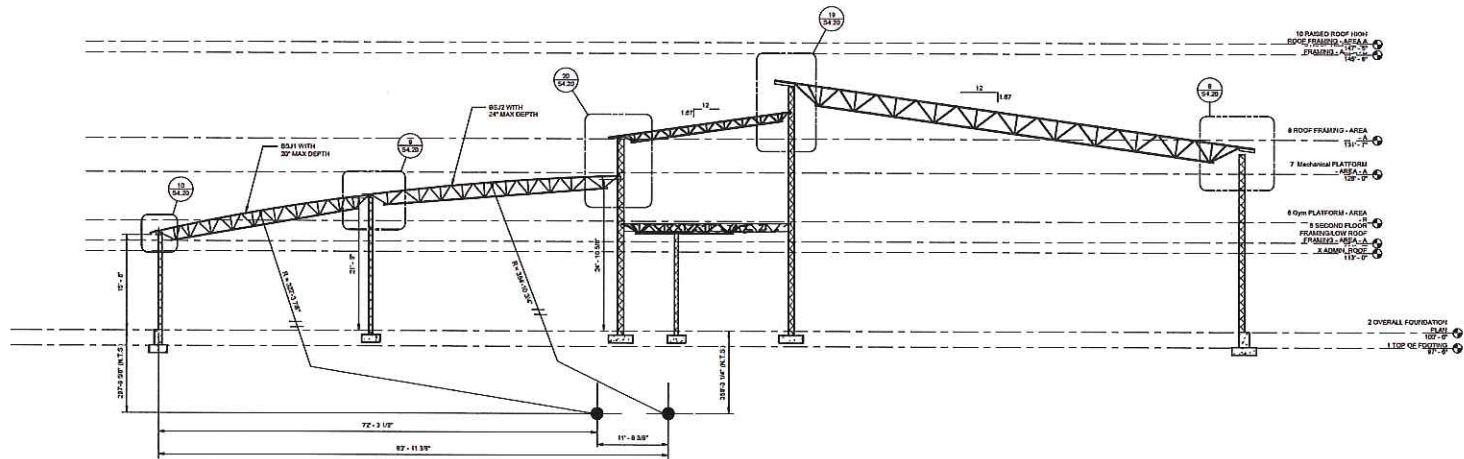

BUILDING SECTION THROUGH KITCHEN, CAFETERIA,
GYMNASIUM
1/8" = 1'-0"

NEW ELEMENTARY
SCHOOL

HENDERSON COUNTY SCHOOLS
**INVESTING
IN EXCELLENCE**

800 S. Alvin Street
Henderson, Kentucky 42420

HAFFER
STRUCTURAL ENGINEERS

In association with:

OK4
Civil Engineer
110 North Water Street, Suite B
Henderson, KY 42420
Telephone: 270.210.2177
Fax: 270.210.2178

HODGE
Structural Engineer
HODGE STRUCTURAL ENGINEERS
22 Chestnut Street
Covington, KY 40202
Telephone: 502.622.2258
Fax: 502.622.2257

SKINNER DESIGN ASSOCIATES
Architect
101 Second Street
Henderson, KY 42420
Telephone: 270.838.8178

Not for
Construction
10/16/2019
9:08:24 AM

Revisions:		
#	Description	Date

Designed By: TWD
Checked By: TWD
10/16/2019

Sheet Title:
**STRUCTURAL BUILDING
SECTIONS**

Architect's Project No: 1807-244
Date: October, 2019

Drawing No:

\$5.00

