



Kenton County School District | *It's about ALL kids.*

THE KENTON COUNTY BOARD OF EDUCATION

1055 EATON DRIVE, FORT WRIGHT, KENTUCKY 41017

TELEPHONE: (859) 344-8888 / FAX: (859) 344-1531

WEBSITE: www.kenton.kyschools.us

Dr. Henry Webb, Superintendent of Schools

KCSD ISSUE PAPER

DATE:

9/26/19

AGENDA ITEM (ACTION ITEM):

Consider/Approve the schematic design and design development plans for the Scott Phase V, Taylor Mill Elementary Site Development, Woodland Middle School Mechanical Systems and other Miscellaneous Renovations (BG 21-083) from PCA.

APPLICABLE BOARD POLICY:

01.1 Legal Status of the Board;

HISTORY/BACKGROUND:

PCA has prepared schematic designs associated with Scott Phase V, Taylor Mill Elementary Site Development, and Woodland Renovation Improvements. The schematic designs prepared for each school location reflect proposed construction floor plans, site development plans, and building elevations. Each schematic plan demonstrates the desired improvements for each school site.

FISCAL/BUDGETARY IMPACT:

None

RECOMMENDATION:

Approve the schematic design and design development plans for the Scott Phase V, Taylor Mill Elementary Site Development, Woodland Middle School Mechanical Systems and other Miscellaneous Renovations (BG 21-083) from PCA.


CONTACT PERSON:

Rob Haney

Principal

Rob Haney

District Administrator

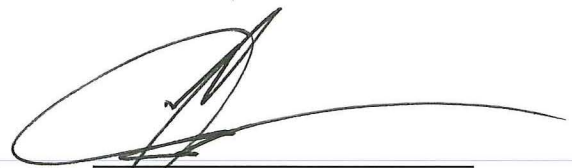

Superintendent

Use this form to submit your request to the Superintendent for items to be added to the Board Meeting Agenda.


Principal –complete, print, sign and send to your Director. Director –if approved, sign and put in the Superintendent's mailbox.

Kenton County Board of Education

Board Members: Carl Wicklund, Chairperson Karen L. Collins, Vice Chairperson Carla Egan Shannon Herold Jessica Jehn

"The Kenton County Board of Education provides Equal Education & Employment Opportunities."

SCOTT HIGH SCHOOL PHASE V—PROPOSED SITE PLAN

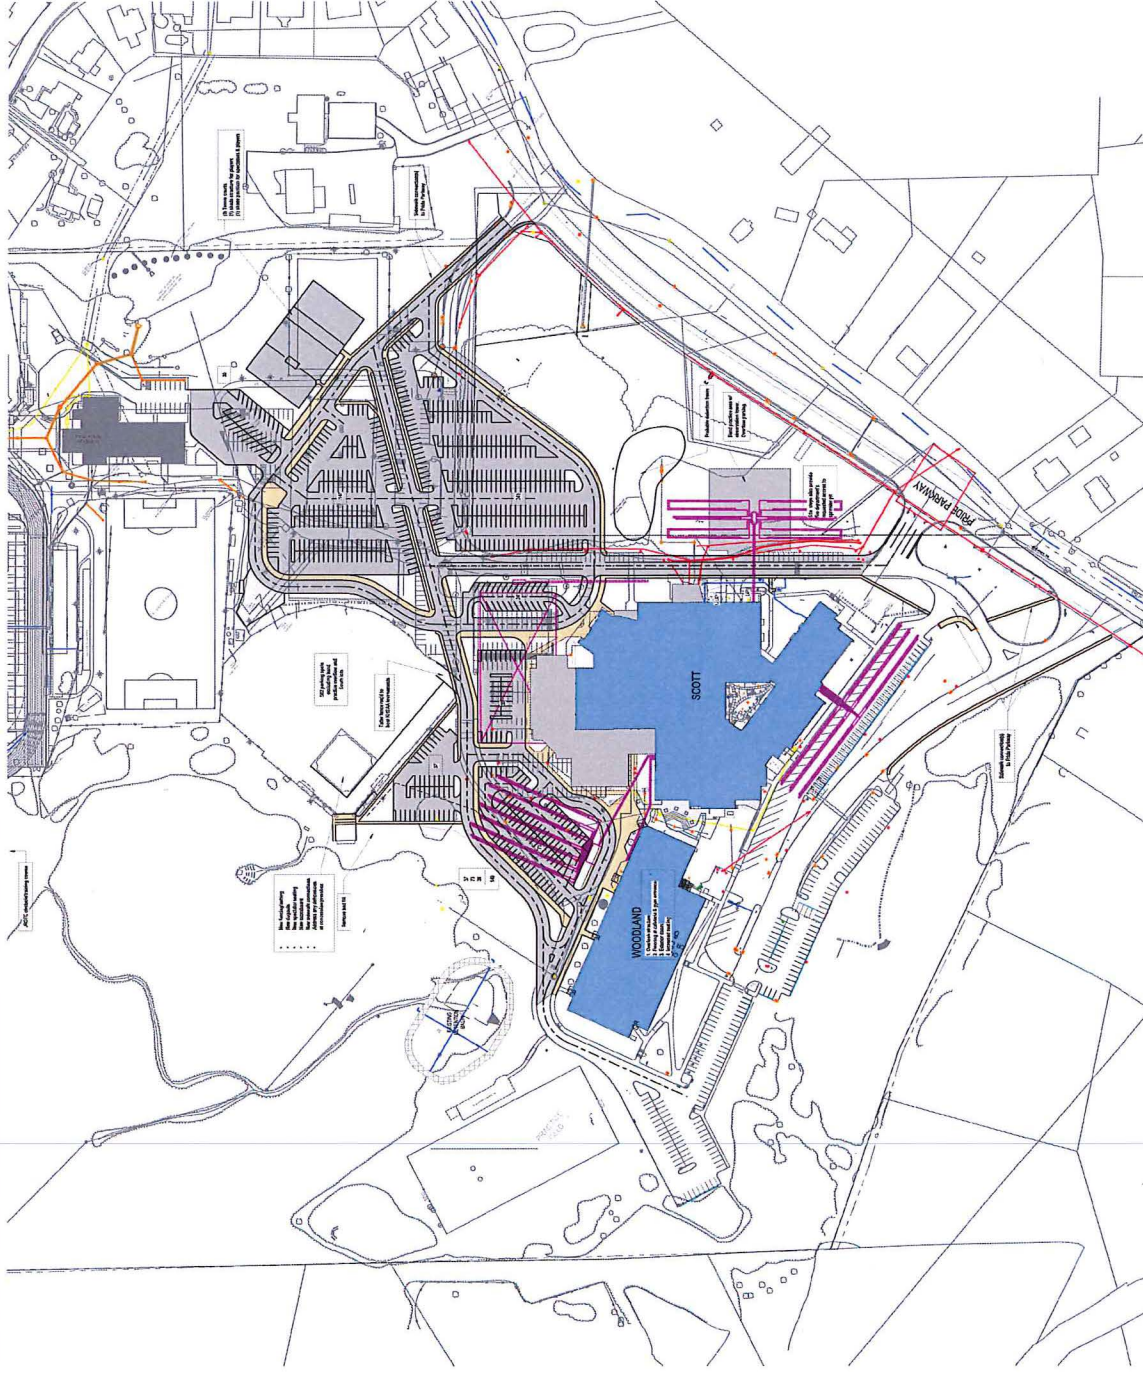

1 Site - Civil - Parking 4

SCALE: 1"=80'-0"


DATE: 10/1/2011

POLARIS/SCOTT
10000 SCOTT ROAD
ST. LOUIS, MO 63143
P: 636.451.1000

Scott High School - Phase V
10000 SCOTT ROAD
ST. LOUIS, MO 63143
P: 636.451.1000

STRETCH POOL SCHEME 4A

SCOTT HIGH SCHOOL PHASE V — (DASHED LINE)







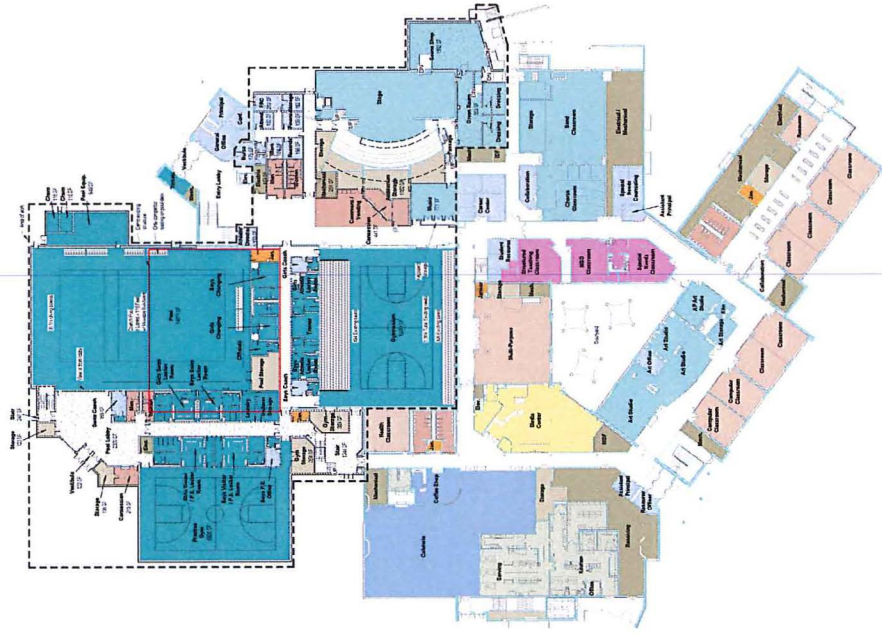


1 Lower Level Schematic Plan
SCALE 1"=30'-0"




2 Upper Level Schematic Plan
SCALE 1"=30'-0"

SCOTT HIGH SCHOOL PHASE V—PROPOSED BUILDING ELEVATIONS

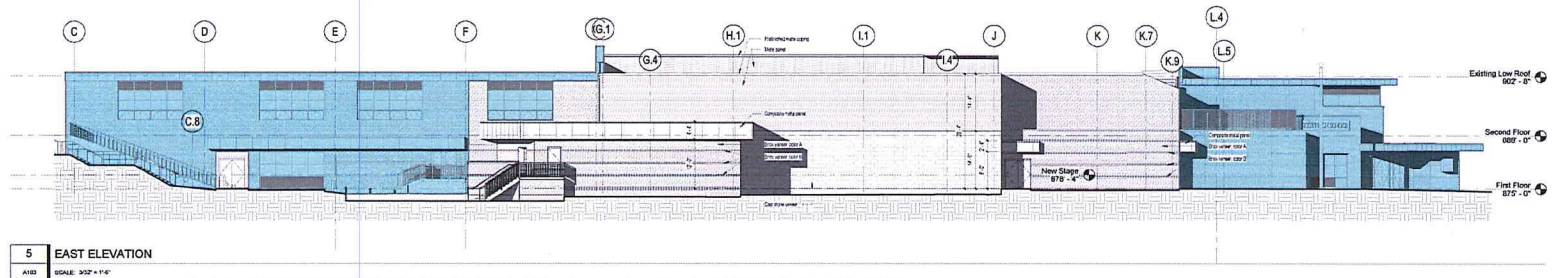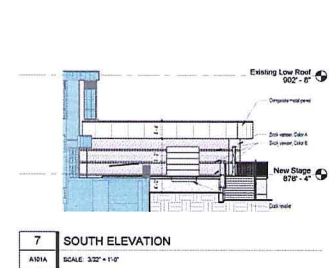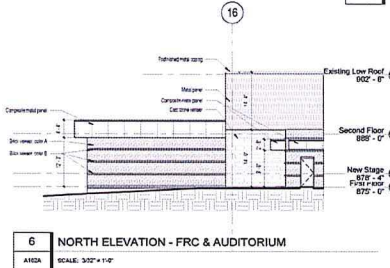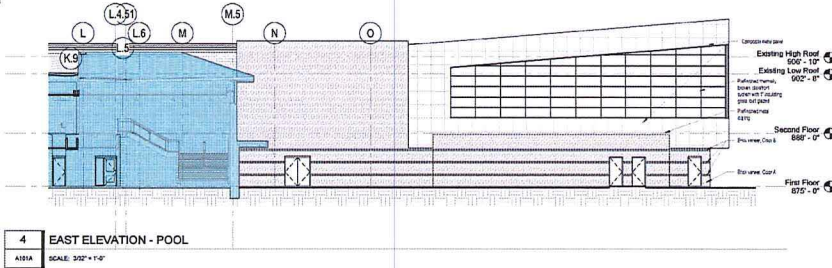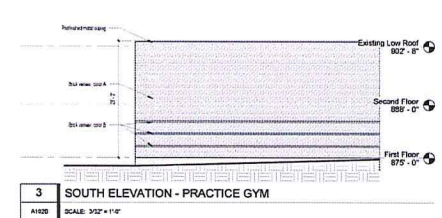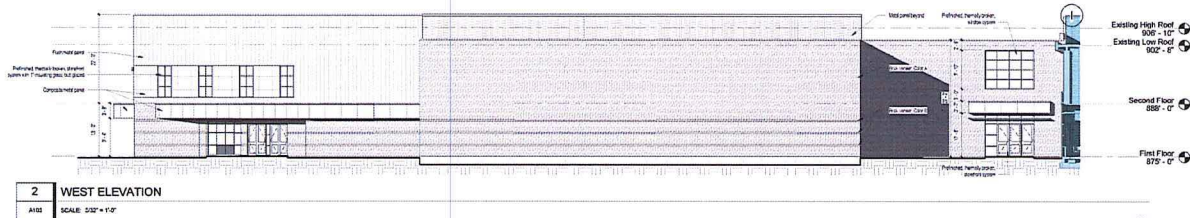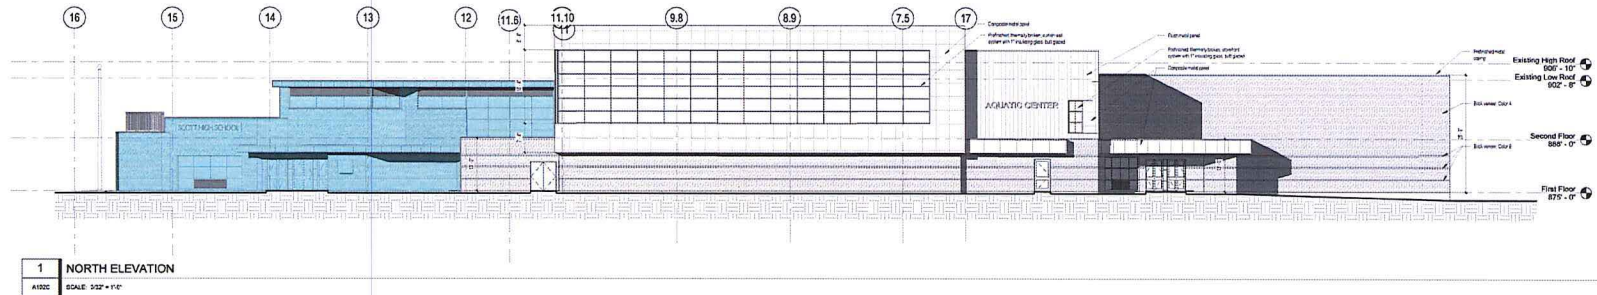


TAYLOR MILL ELEMENTARY SITE DEVELOPMENT—EXISTING SITE PLAN

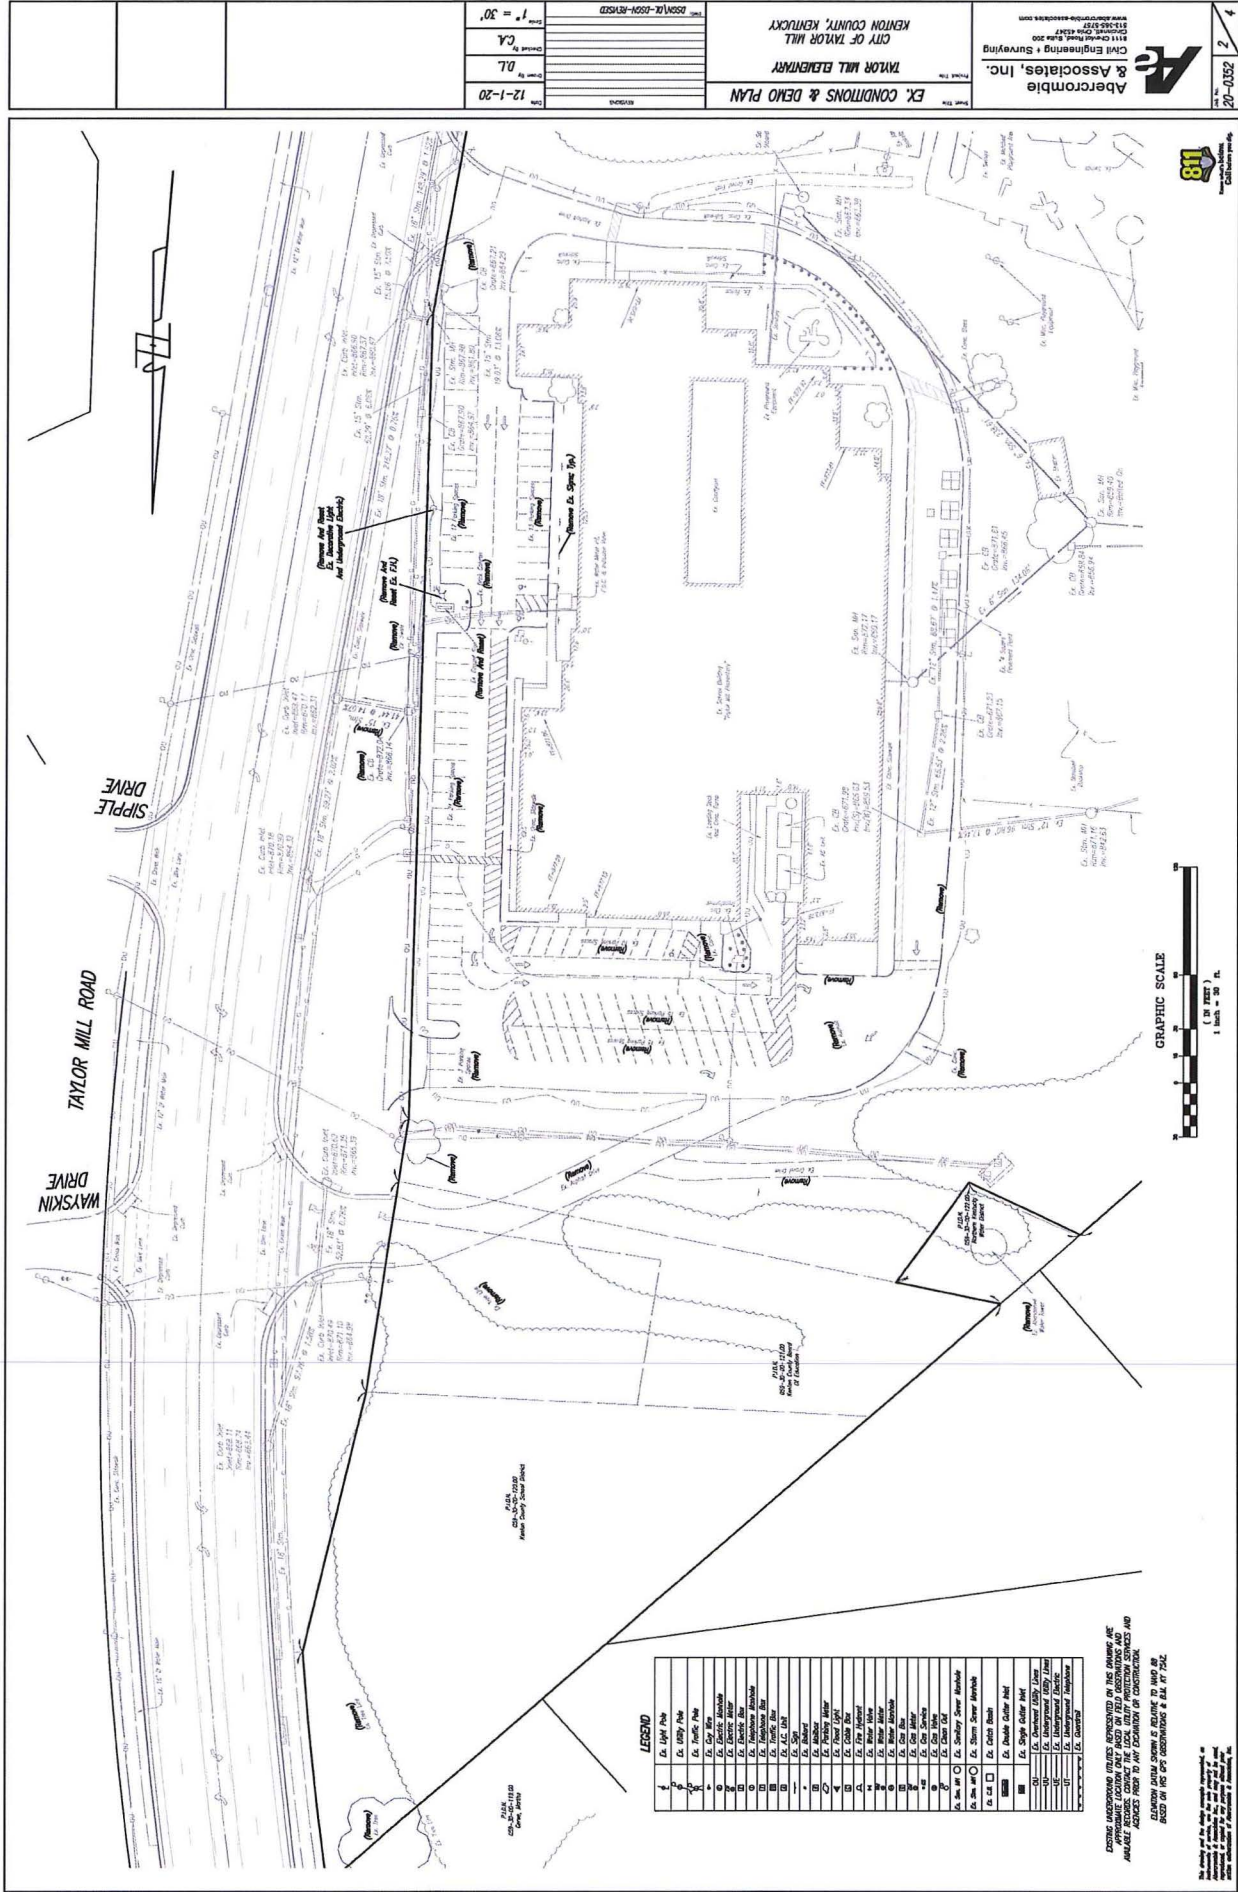


Abercrombie & Associates, Inc.
Civil Engineering & Surveying
1111 Chestnut Street, Suite 200
Cincinnati, Ohio 45219
513-581-1234
www.abercombie-associates.com

EX. CONDITIONS & DEMO PLAN
TAYLOR MILL ELEMENTARY
CITY OF TAYLOR MILL
KENTON COUNTY, KENTUCKY

DATE: 12-1-20
DRAWN BY: CA
CHECKED BY: DL
SCALE: 1" = 30'

 


WOODLAND MIDDLE SCHOOL SCHEMATIC DESIGN PROPOSED FIRST FLOOR PLAN (DASHED LINE)

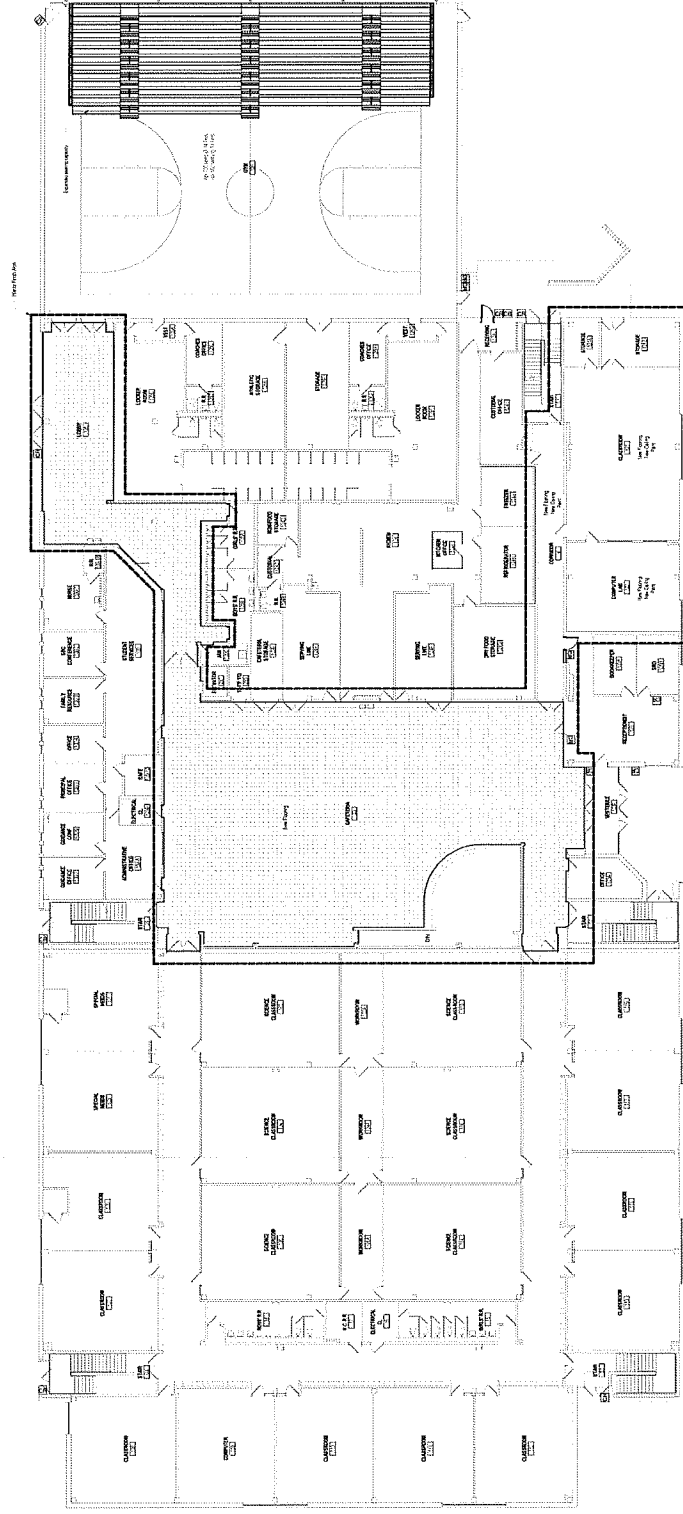

1 First Floor Plan
SCALE: 1/8" = 1'-0"

WOODLAND MIDDLE SCHOOL SCHEMATIC DESIGN PROPOSED SECOND FLOOR PLAN (DASHED LINE)

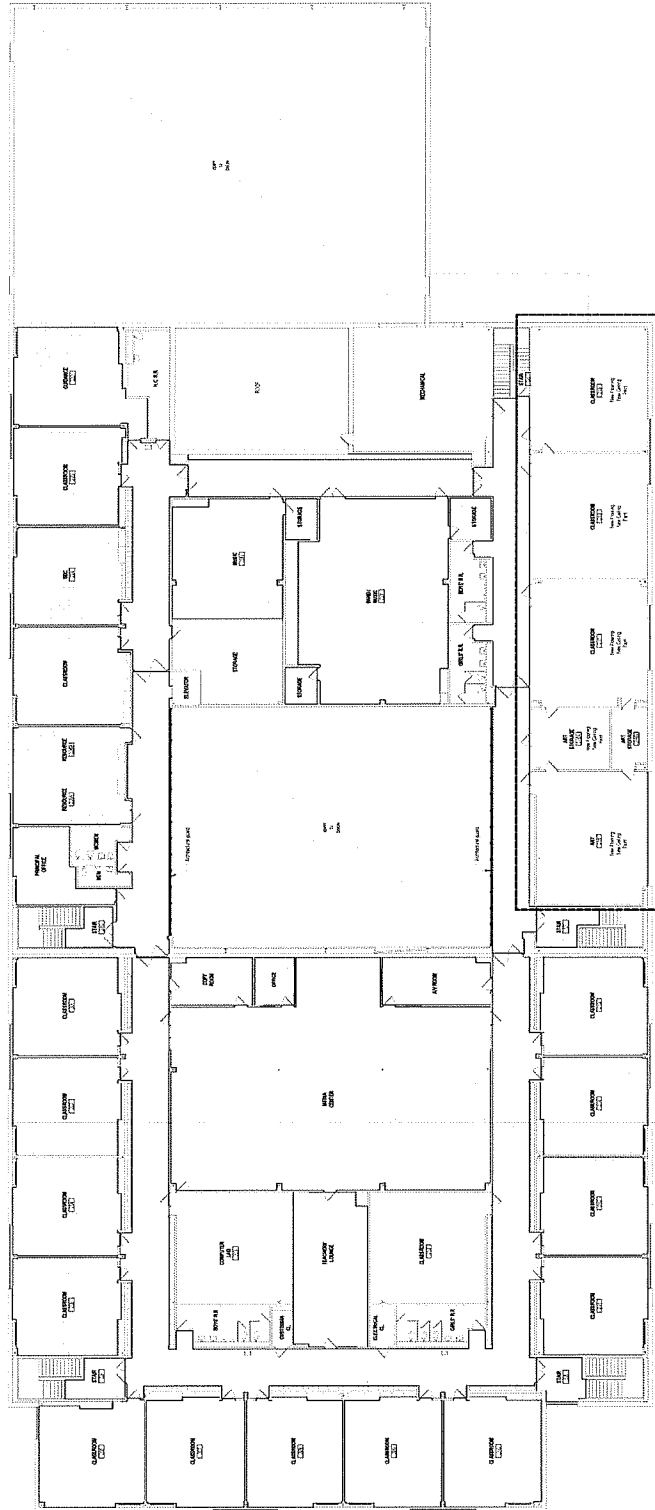

1 OVERALL SECOND FLOOR PLAN
SCALE: 3/8" = 1'-0"

WOODLAND MIDDLE
1000 WOODLAND AVE
WOODLAND, CA 95694
TEL: 916/382-1234
FAX: 916/382-1235

WOODLAND MIDDLE
1000 WOODLAND AVE
WOODLAND, CA 95694
TEL: 916/382-1234
FAX: 916/382-1235