

BG# 20-222

* CONSTRUCTION DOCUMENTS *

FOR BOARD APPROVAL

BEND GATE ELEMENTARY SCHOOL
920 BEND GATE ROAD
HENDERSON, KENTUCKY 42420


HENDERSON COUNTY HIGH SCHOOL
2424 ZION ROAD
HENDERSON, KENTUCKY 42420

SPOTTSVILLE ELEMENTARY SCHOOL
9190 U.S. 60
HENDERSON, KY 42420

R.B.S. DESIGN GROUP, P.S.C.
723 HARVARD DRIVE
OWENSBORO, KENTUCKY
270-683-1158 (F)270-683-

WBW ENGINEERING, INC.
3000 CANTON STREET
HOPKINSVILLE, KENTUCKY 42240
270-886-2536 (F)270-885-7978

[illegible]

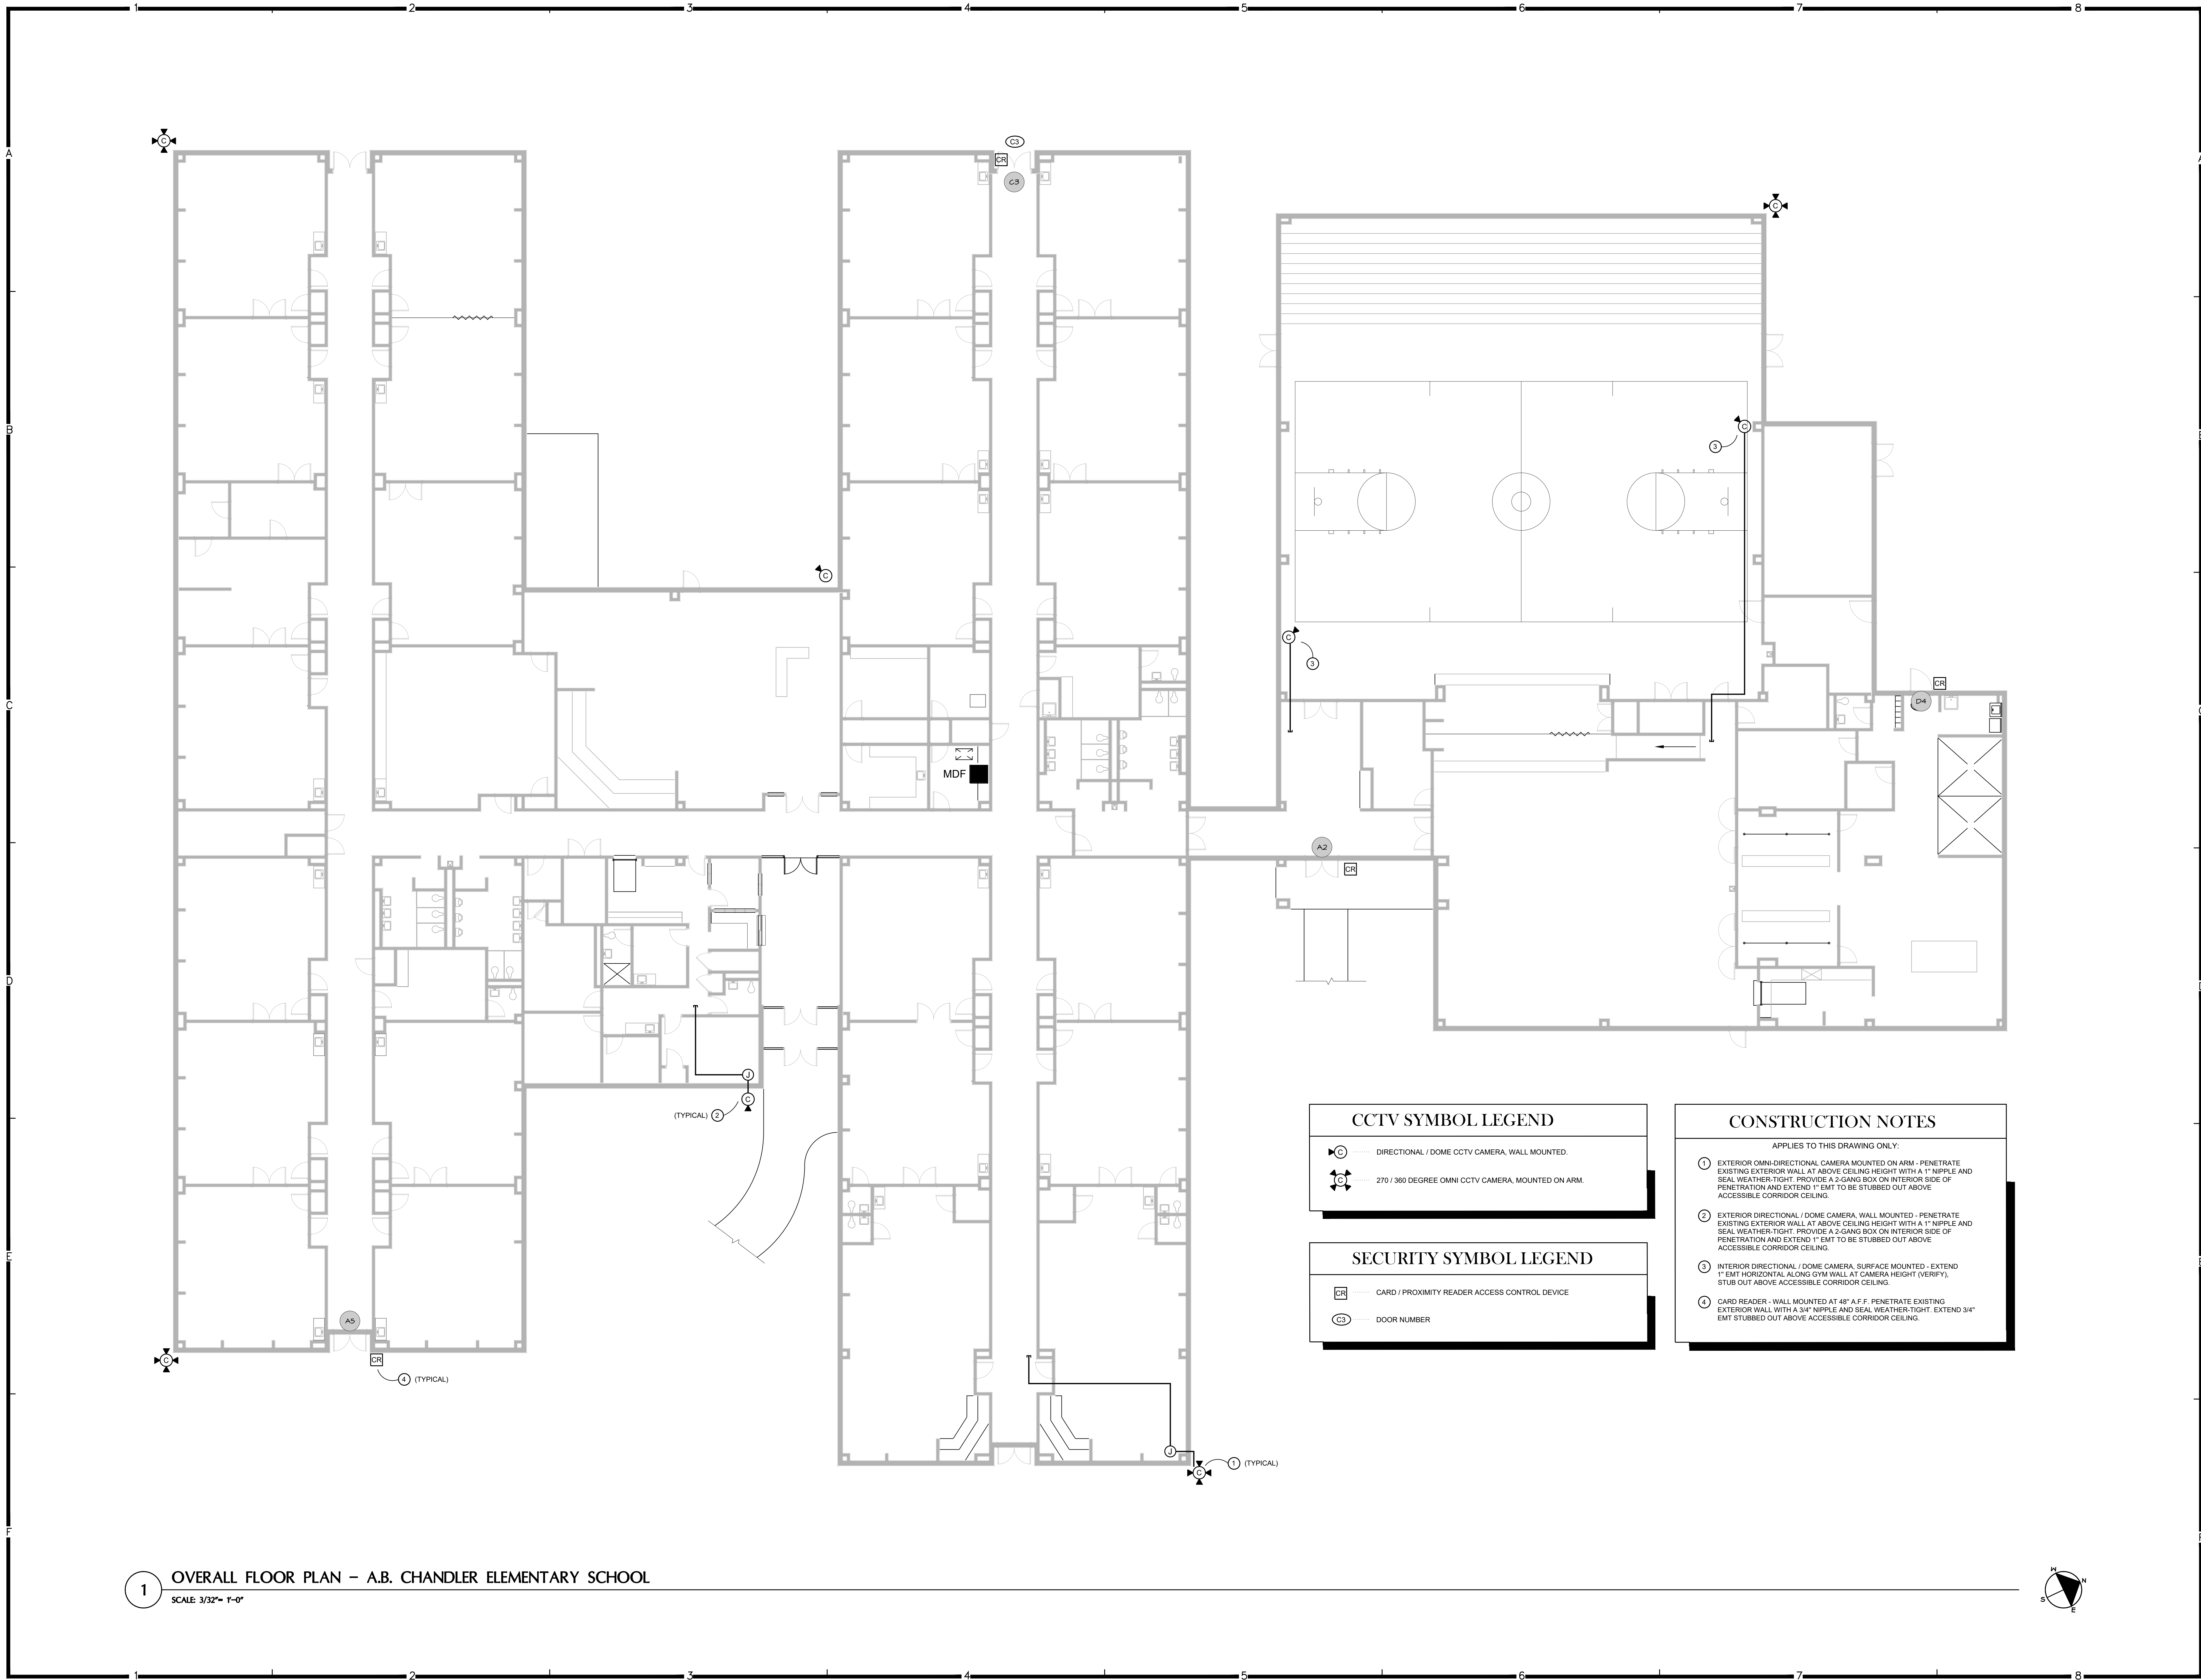


1 OVERALL FLOOR PLAN – A.B. CHANDLER ELEMENTARY SCHOOL
SCALE: 3/32" = 1'-0"

CCTV SYMBOL LEGEND	
	DIRECTIONAL / DOME CCTV CAMERA, WALL MOUNTED.
	270 / 360 DEGREE OMNI CCTV CAMERA, MOUNTED ON ARM.

SECURITY SYMBOL LEGEND	
	CARD / PROXIMITY READER ACCESS CONTROL DEVICE
	DOOR NUMBER

CONSTRUCTION NOTES	
APPLIES TO THIS DRAWING ONLY:	
1	EXTERIOR OMNI-DIRECTIONAL CAMERA MOUNTED ON ARM - PENETRATE EXISTING EXTERIOR WALL AT ABOVE CEILING HEIGHT WITH A 1" NIPPLE AND SEAL WEATHER-TIGHT. PROVIDE A 2-GANG BOX ON INTERIOR SIDE OF PENETRATION AND EXTEND 1" EMT TO BE STUBBED OUT ABOVE ACCESSIBLE CORRIDOR CEILING.
2	EXTERIOR DIRECTIONAL / DOME CAMERA, WALL MOUNTED - PENETRATE EXISTING EXTERIOR WALL AT ABOVE CEILING HEIGHT WITH A 1" NIPPLE AND SEAL WEATHER-TIGHT. PROVIDE A 2-GANG BOX ON INTERIOR SIDE OF PENETRATION AND EXTEND 1" EMT TO BE STUBBED OUT ABOVE ACCESSIBLE CORRIDOR CEILING.
3	INTERIOR DIRECTIONAL / DOME CAMERA, SURFACE MOUNTED - EXTEND 1" EMT HORIZONTAL ALONG GYM WALL AT CAMERA HEIGHT (VERIFY), STUB OUT ABOVE ACCESSIBLE CORRIDOR CEILING.
4	CARD READER - WALL MOUNTED AT 48" A.F.F. PENETRATE EXISTING EXTERIOR WALL WITH A 3/4" NIPPLE AND SEAL WEATHER-TIGHT. EXTEND 3/4" EMT STUBBED OUT ABOVE ACCESSIBLE CORRIDOR CEILING.

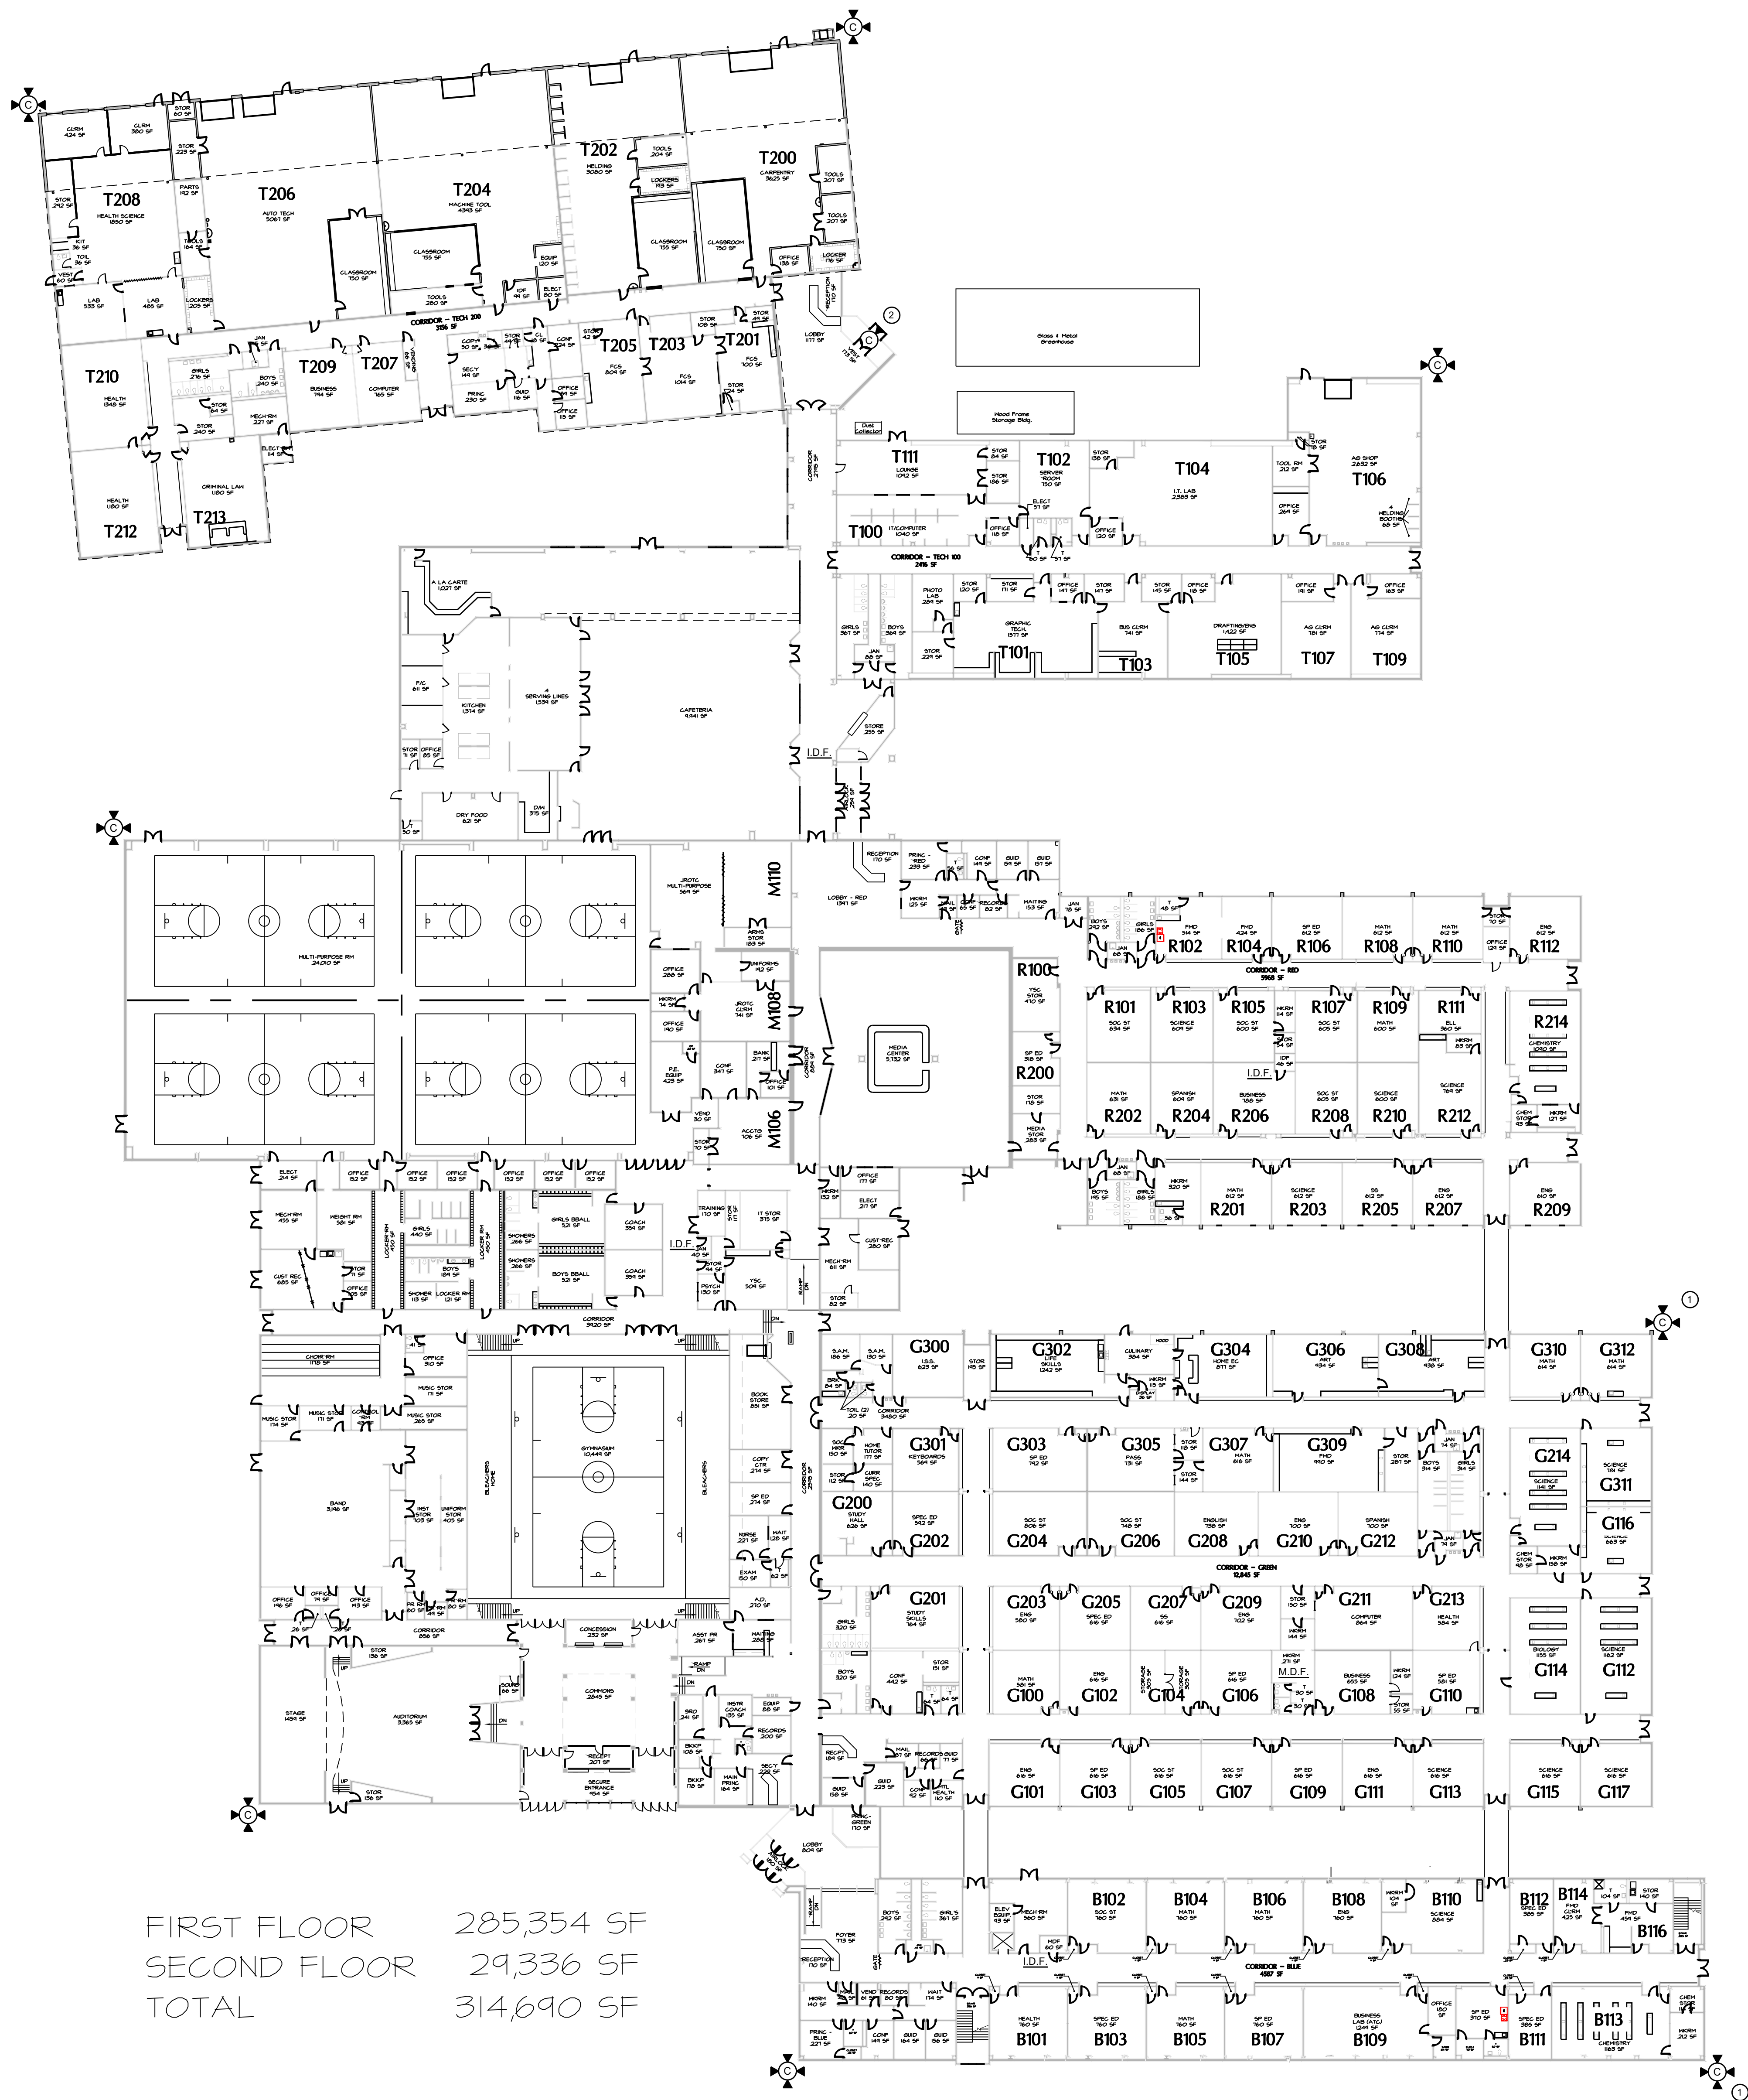

FIRST FLOOR 285,354 SF
SECOND FLOOR 29,336 SF
TOTAL 314,690 SF

1 FIRST FLOOR PLAN
SCALE: 1/32" = 1'-0"



2 SECOND FLOOR PLAN
SCALE: 1/32" = 1'-0"

CCTV SYMBOL LEGEND


- DIRECTIONAL / DOME CCTV CAMERA, WALL MOUNTED.
- 270 / 360 DEGREE OMNI CCTV CAMERA, MOUNTED ON ARM.

CONSTRUCTION NOTES

- APPLIES TO THIS DRAWING ONLY:
- EXTERIOR OMNI-DIRECTIONAL CAMERA MOUNTED ON ARM - PENETRATE EXISTING EXTERIOR WALL AT ABOVE CEILING HEIGHT WITH A 1" NIPPLE AND SEAL WEATHER-TIGHT. PROVIDE A 2-GANG BOX ON INTERIOR SIDE OF PENETRATION AND EXTEND 1" EMT TO BE STUBBED OUT ABOVE ACCESSIBLE CORRIDOR CEILING.
 - EXTERIOR DIRECTIONAL / DOME CAMERA, WALL MOUNTED - PENETRATE EXISTING EXTERIOR WALL AT ABOVE CEILING HEIGHT WITH A 1" NIPPLE AND SEAL WEATHER-TIGHT. PROVIDE A 2-GANG BOX ON INTERIOR SIDE OF PENETRATION AND EXTEND 1" EMT TO BE STUBBED OUT ABOVE ACCESSIBLE CORRIDOR CEILING.

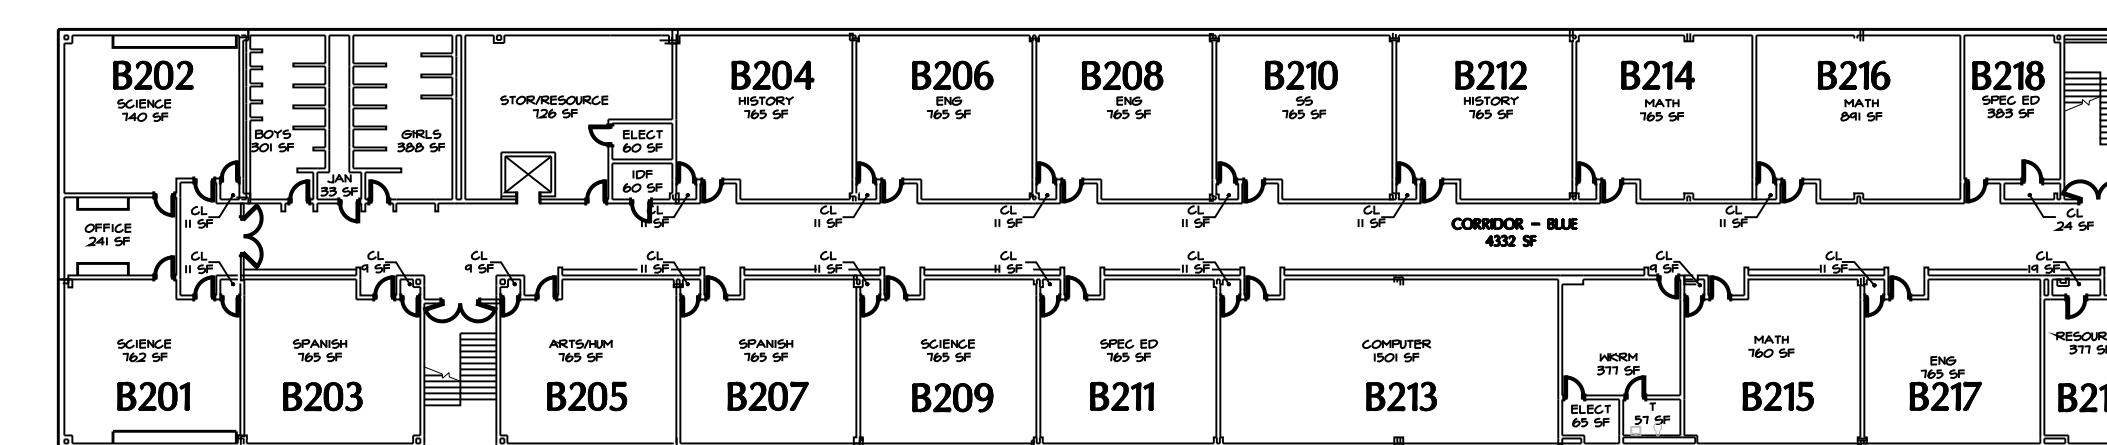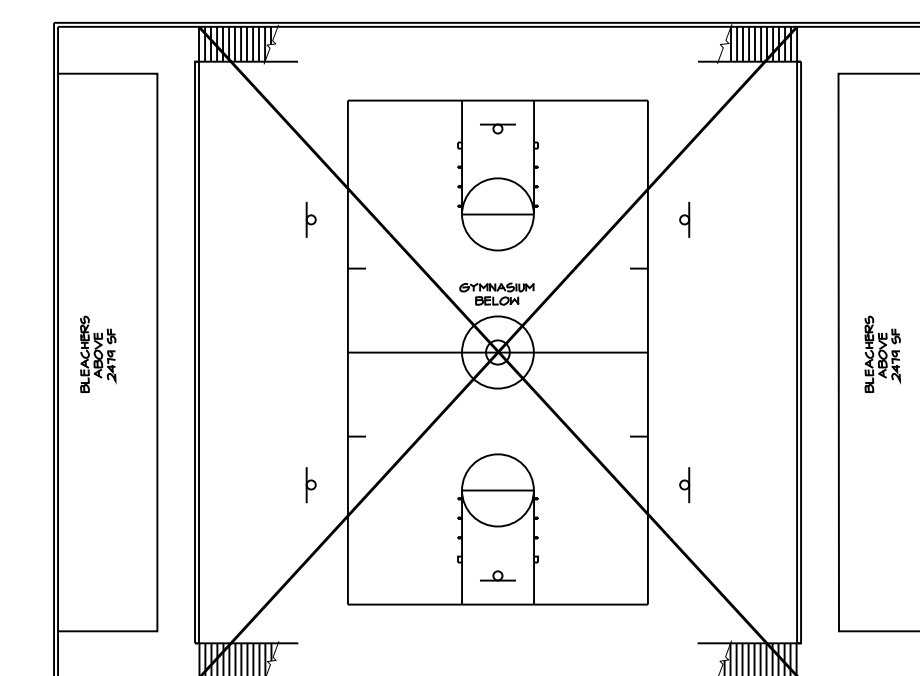

2 SECOND FLOOR PLAN
SCALE: 1/32" = 1'-0"

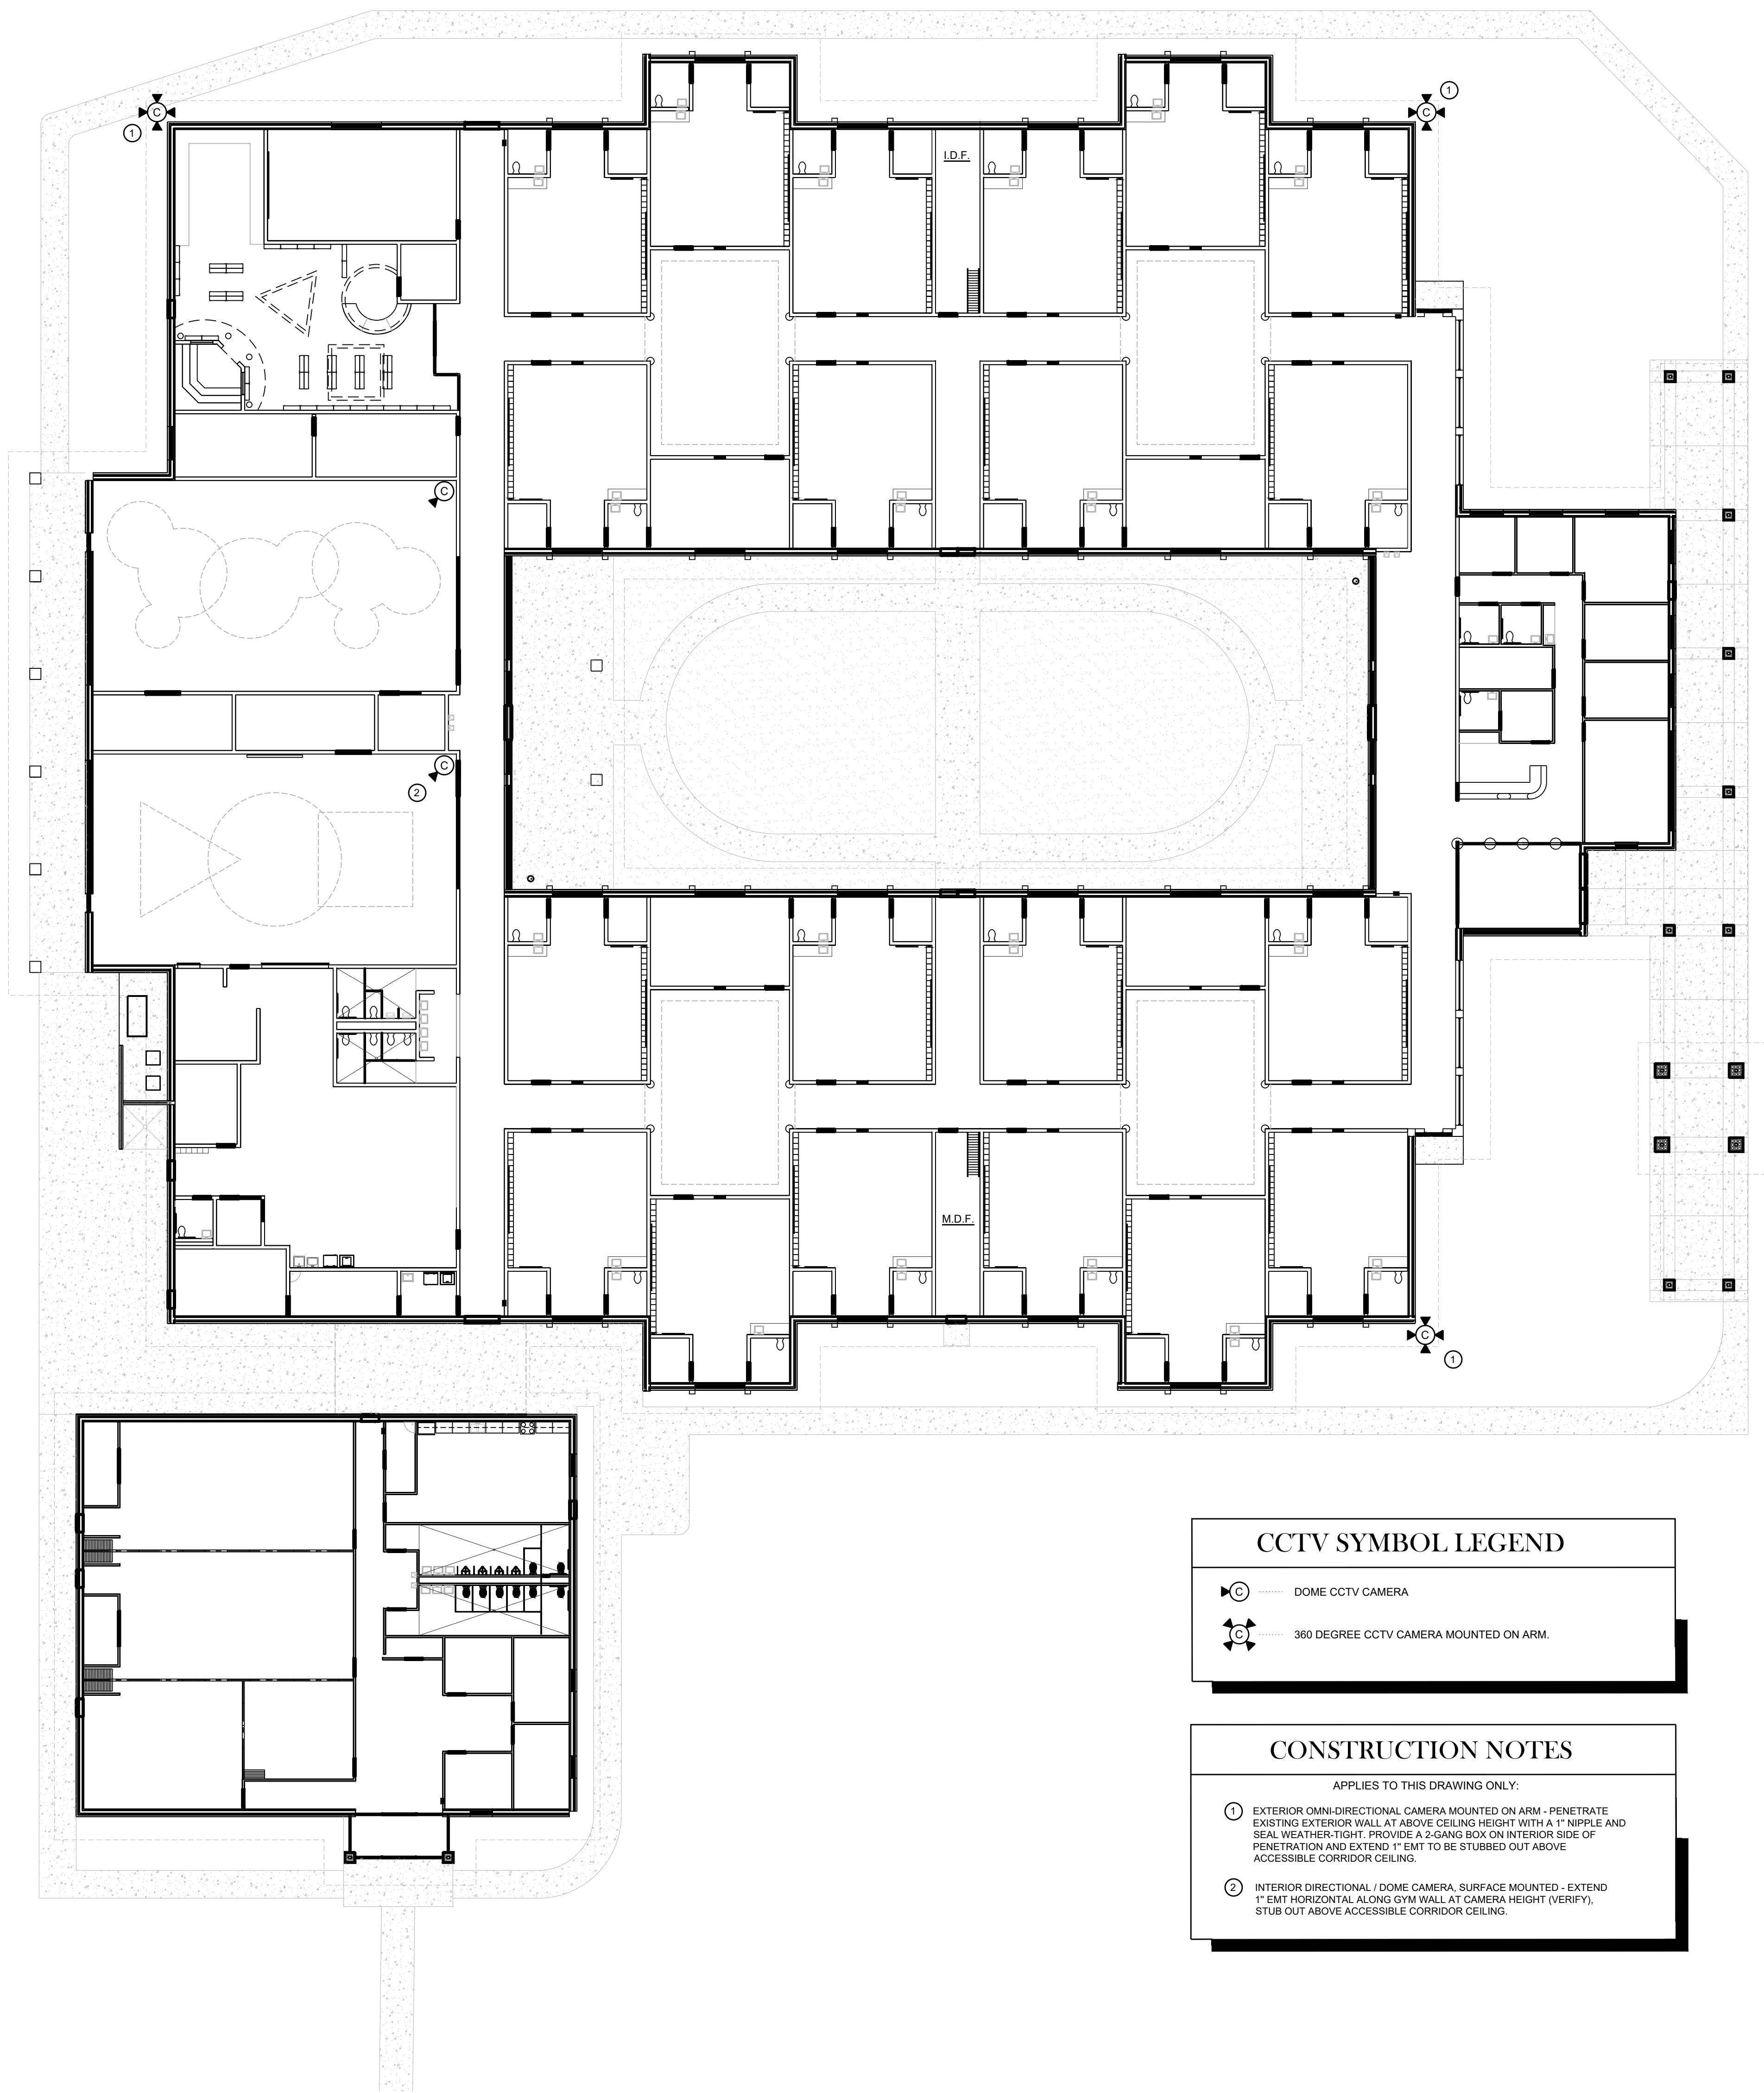

1 FIRST FLOOR PLAN
SCALE: 1/16" = 1'-0"

CCTV SYMBOL LEGEND

 DOME CCTV CAMERA

 360 DEGREE CCTV CAMERA MOUNTED ON ARM.

CONSTRUCTION NOTES

APPLIES TO THIS DRAWING ONLY:

① EXTERIOR OMNI-DIRECTIONAL CAMERA MOUNTED ON ARM - PENETRATE EXISTING EXTERIOR WALL AT ABOVE CEILING HEIGHT WITH A 1" NIPPLE AND SEAL WEATHER-TIGHT. PROVIDE A 2-GANG BOX ON INTERIOR SIDE OF PENETRATION AND EXTEND 1" EMT TO BE STUBBED OUT ABOVE ACCESSIBLE CORRIDOR CEILING.

② INTERIOR DIRECTIONAL / DOME CAMERA, SURFACE MOUNTED - EXTEND 1" EMT HORIZONTAL ALONG GYM WALL AT CAMERA HEIGHT (VERIFY), STUB OUT ABOVE ACCESSIBLE CORRIDOR CEILING.

ALL SERVICES RENDERED ARE BASED UPON THE INFORMATION PROVIDED BY THE CLIENT. THE ARCHITECT ASSUMES NO LIABILITY FOR THE ACCURACY OF THE INFORMATION PROVIDED BY THE CLIENT. THE ARCHITECT'S RESPONSIBILITY IS LIMITED TO THE DESIGN OF THE PROJECT AND THE PREPARATION OF THE DRAWINGS. THE ARCHITECT DOES NOT GUARANTEE THE ACCURACY OF THE INFORMATION PROVIDED BY THE CLIENT. THE ARCHITECT'S RESPONSIBILITY IS LIMITED TO THE DESIGN OF THE PROJECT AND THE PREPARATION OF THE DRAWINGS. THE ARCHITECT DOES NOT GUARANTEE THE ACCURACY OF THE INFORMATION PROVIDED BY THE CLIENT.

NO.	DATE	REVISIONS
1	4/12/2021	4/12/2021

NO.	DATE	REVISIONS
1	4/12/2021	4/12/2021

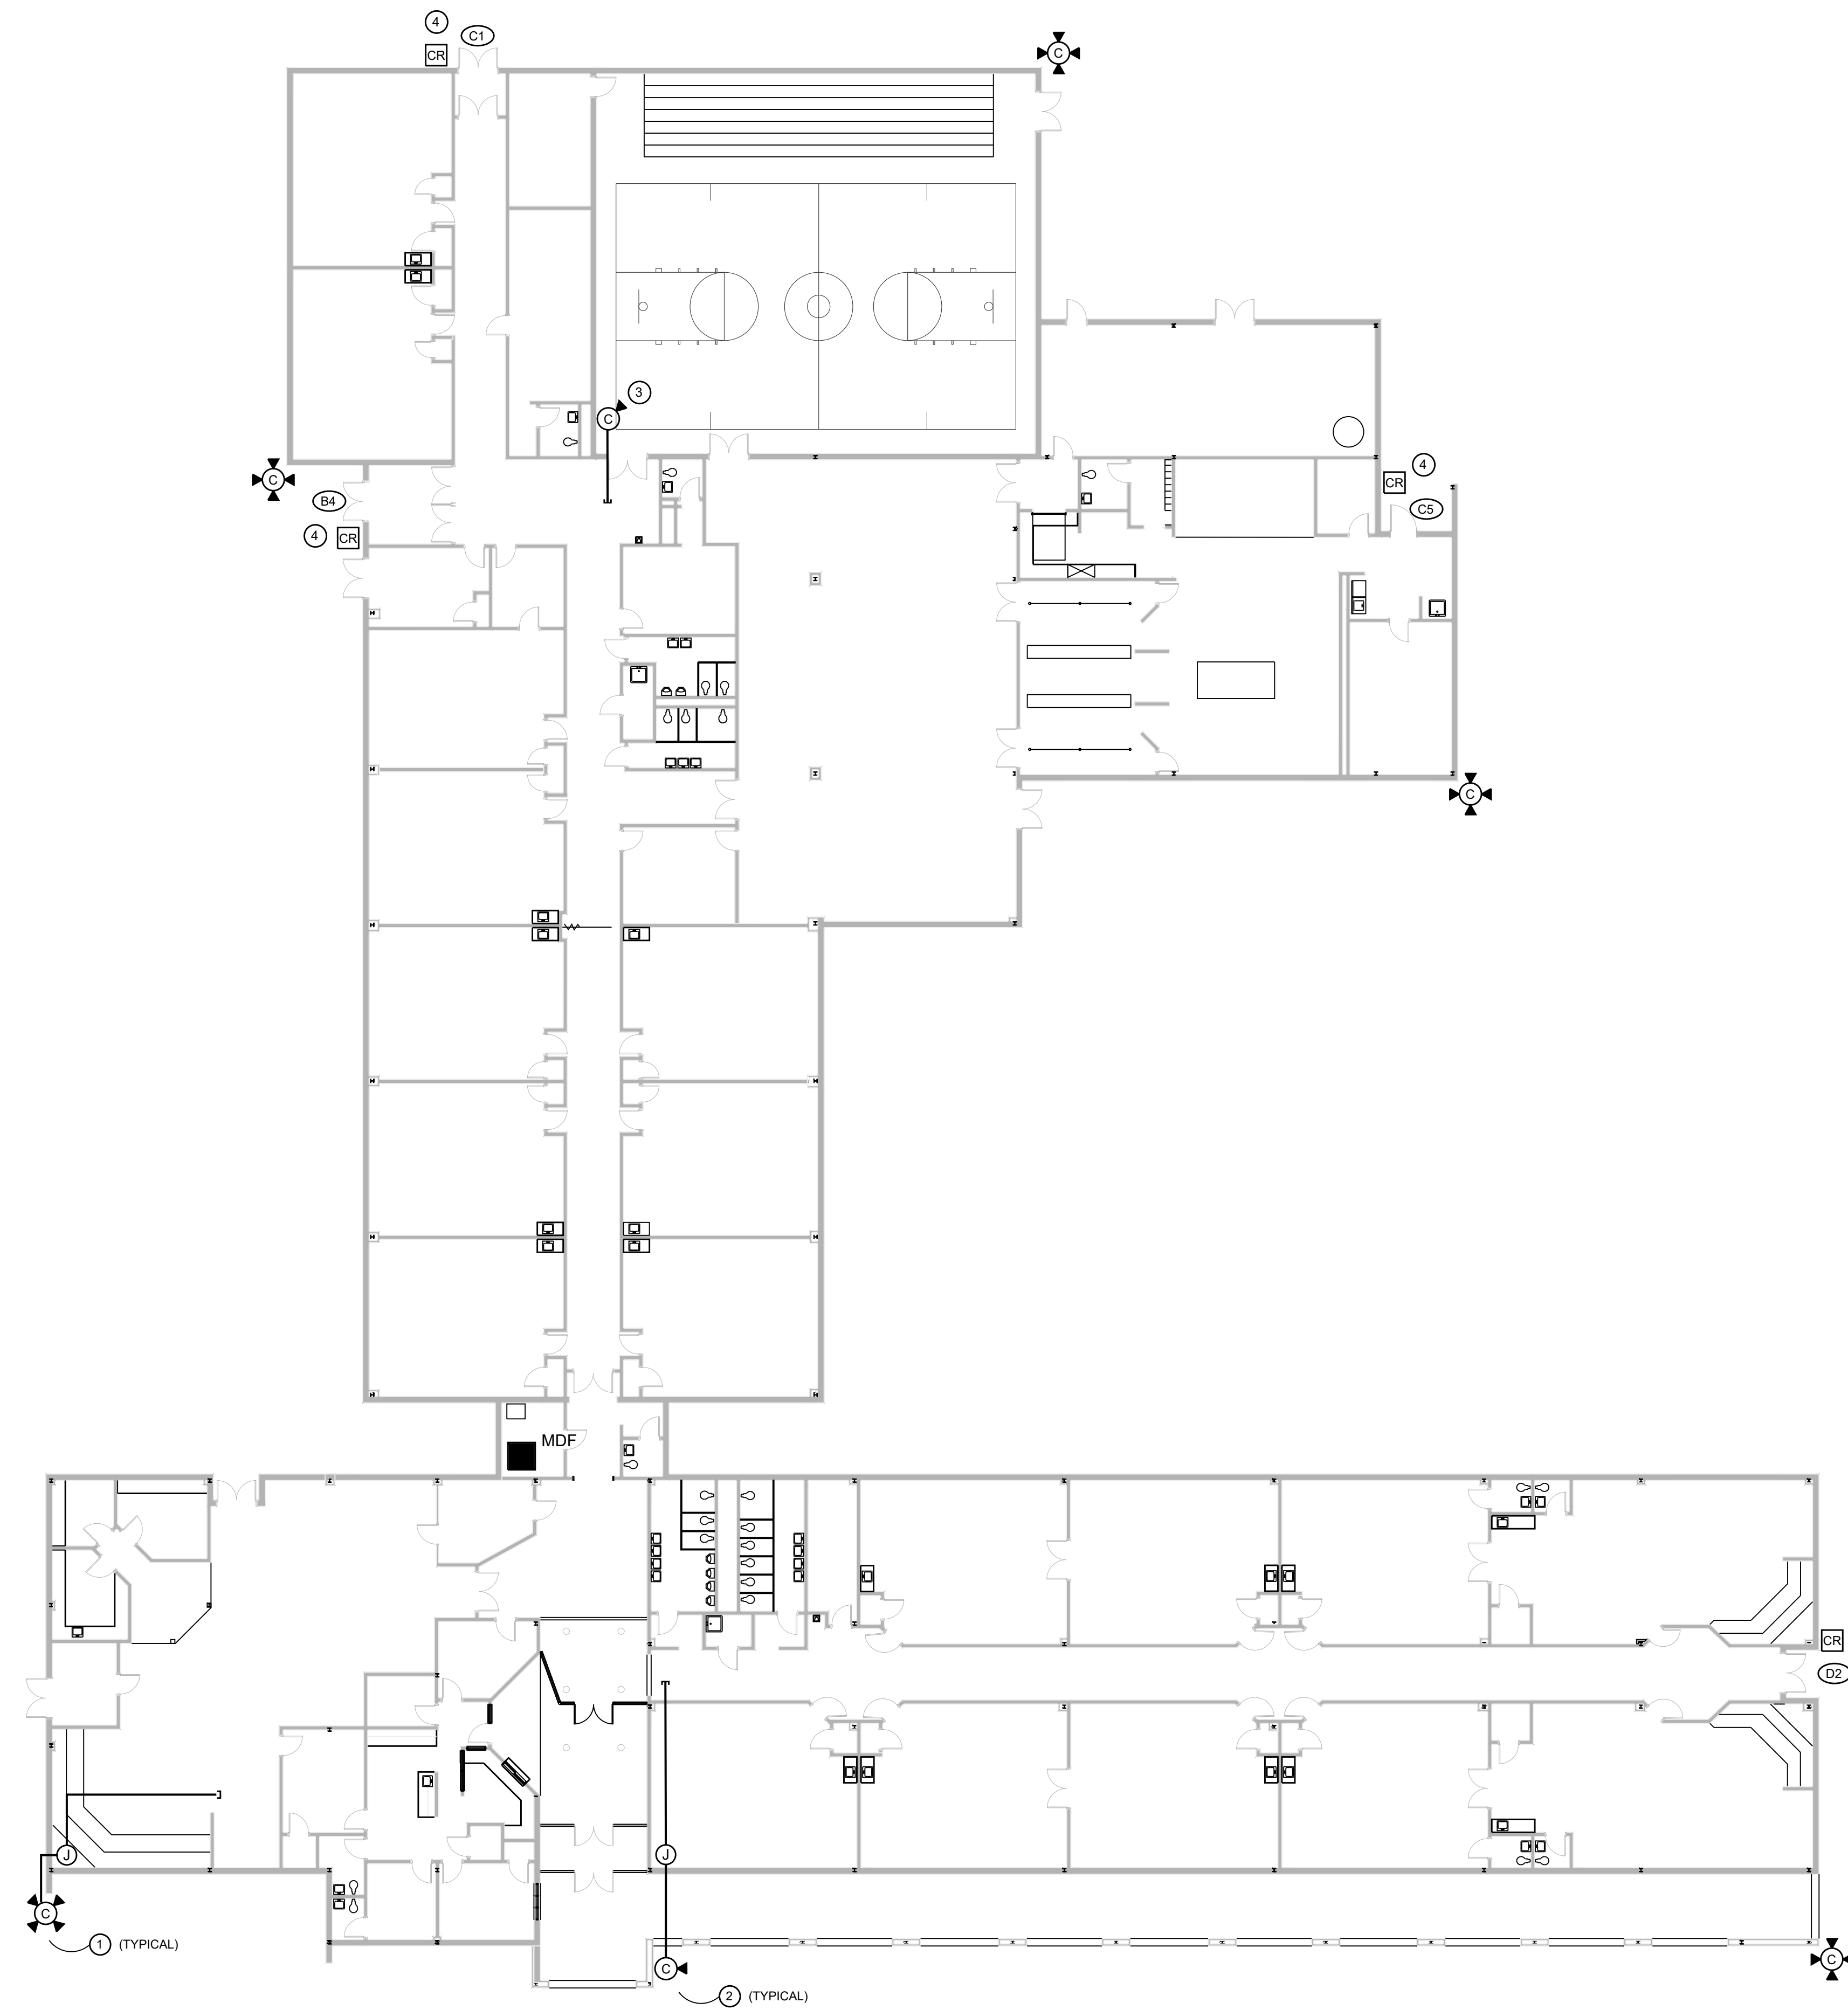


1 FLOOR PLAN – CAIRO ELEMENTARY SCHOOL
SCALE: 1/16" = 1'-0"

CCTV SYMBOL LEGEND	
	DIRECTIONAL / DOME CCTV CAMERA, WALL MOUNTED.
	270 / 360 DEGREE OMNI CCTV CAMERA, MOUNTED ON ARM.

SECURITY SYMBOL LEGEND	
	CARD / PROXIMITY READER ACCESS CONTROL DEVICE
	DOOR NUMBER


CONSTRUCTION NOTES	
APPLIES TO THIS DRAWING ONLY:	
1	EXTERIOR OMNI-DIRECTIONAL CAMERA MOUNTED ON ARM - PENETRATE EXISTING EXTERIOR WALL AT ABOVE CEILING HEIGHT WITH A 1" NIPPLE AND SEAL WEATHER-TIGHT. PROVIDE A 2-GANG BOX ON INTERIOR SIDE OF PENETRATION AND EXTEND 1" EMT TO BE STUBBED OUT ABOVE ACCESSIBLE CORRIDOR CEILING.
2	EXTERIOR DIRECTIONAL / DOME CAMERA, WALL MOUNTED - PENETRATE EXISTING EXTERIOR WALL AT ABOVE CEILING HEIGHT WITH A 1" NIPPLE AND SEAL WEATHER-TIGHT. PROVIDE A 2-GANG BOX ON INTERIOR SIDE OF PENETRATION AND EXTEND 1" EMT TO BE STUBBED OUT ABOVE ACCESSIBLE CORRIDOR CEILING.
3	INTERIOR DIRECTIONAL / DOME CAMERA, SURFACE MOUNTED - EXTEND 1" EMT HORIZONTAL ALONG GYM WALL AT CAMERA HEIGHT (VERIFY). STUB OUT ABOVE ACCESSIBLE CORRIDOR CEILING.
4	CARD READER - WALL MOUNTED AT 48" A.F.F., PENETRATE EXISTING EXTERIOR WALL WITH A 3/4" NIPPLE AND SEAL WEATHER-TIGHT. EXTEND 3/4" EMT STUBBED OUT ABOVE ACCESSIBLE CORRIDOR CEILING.

REVISIONS	
NO.	DATE

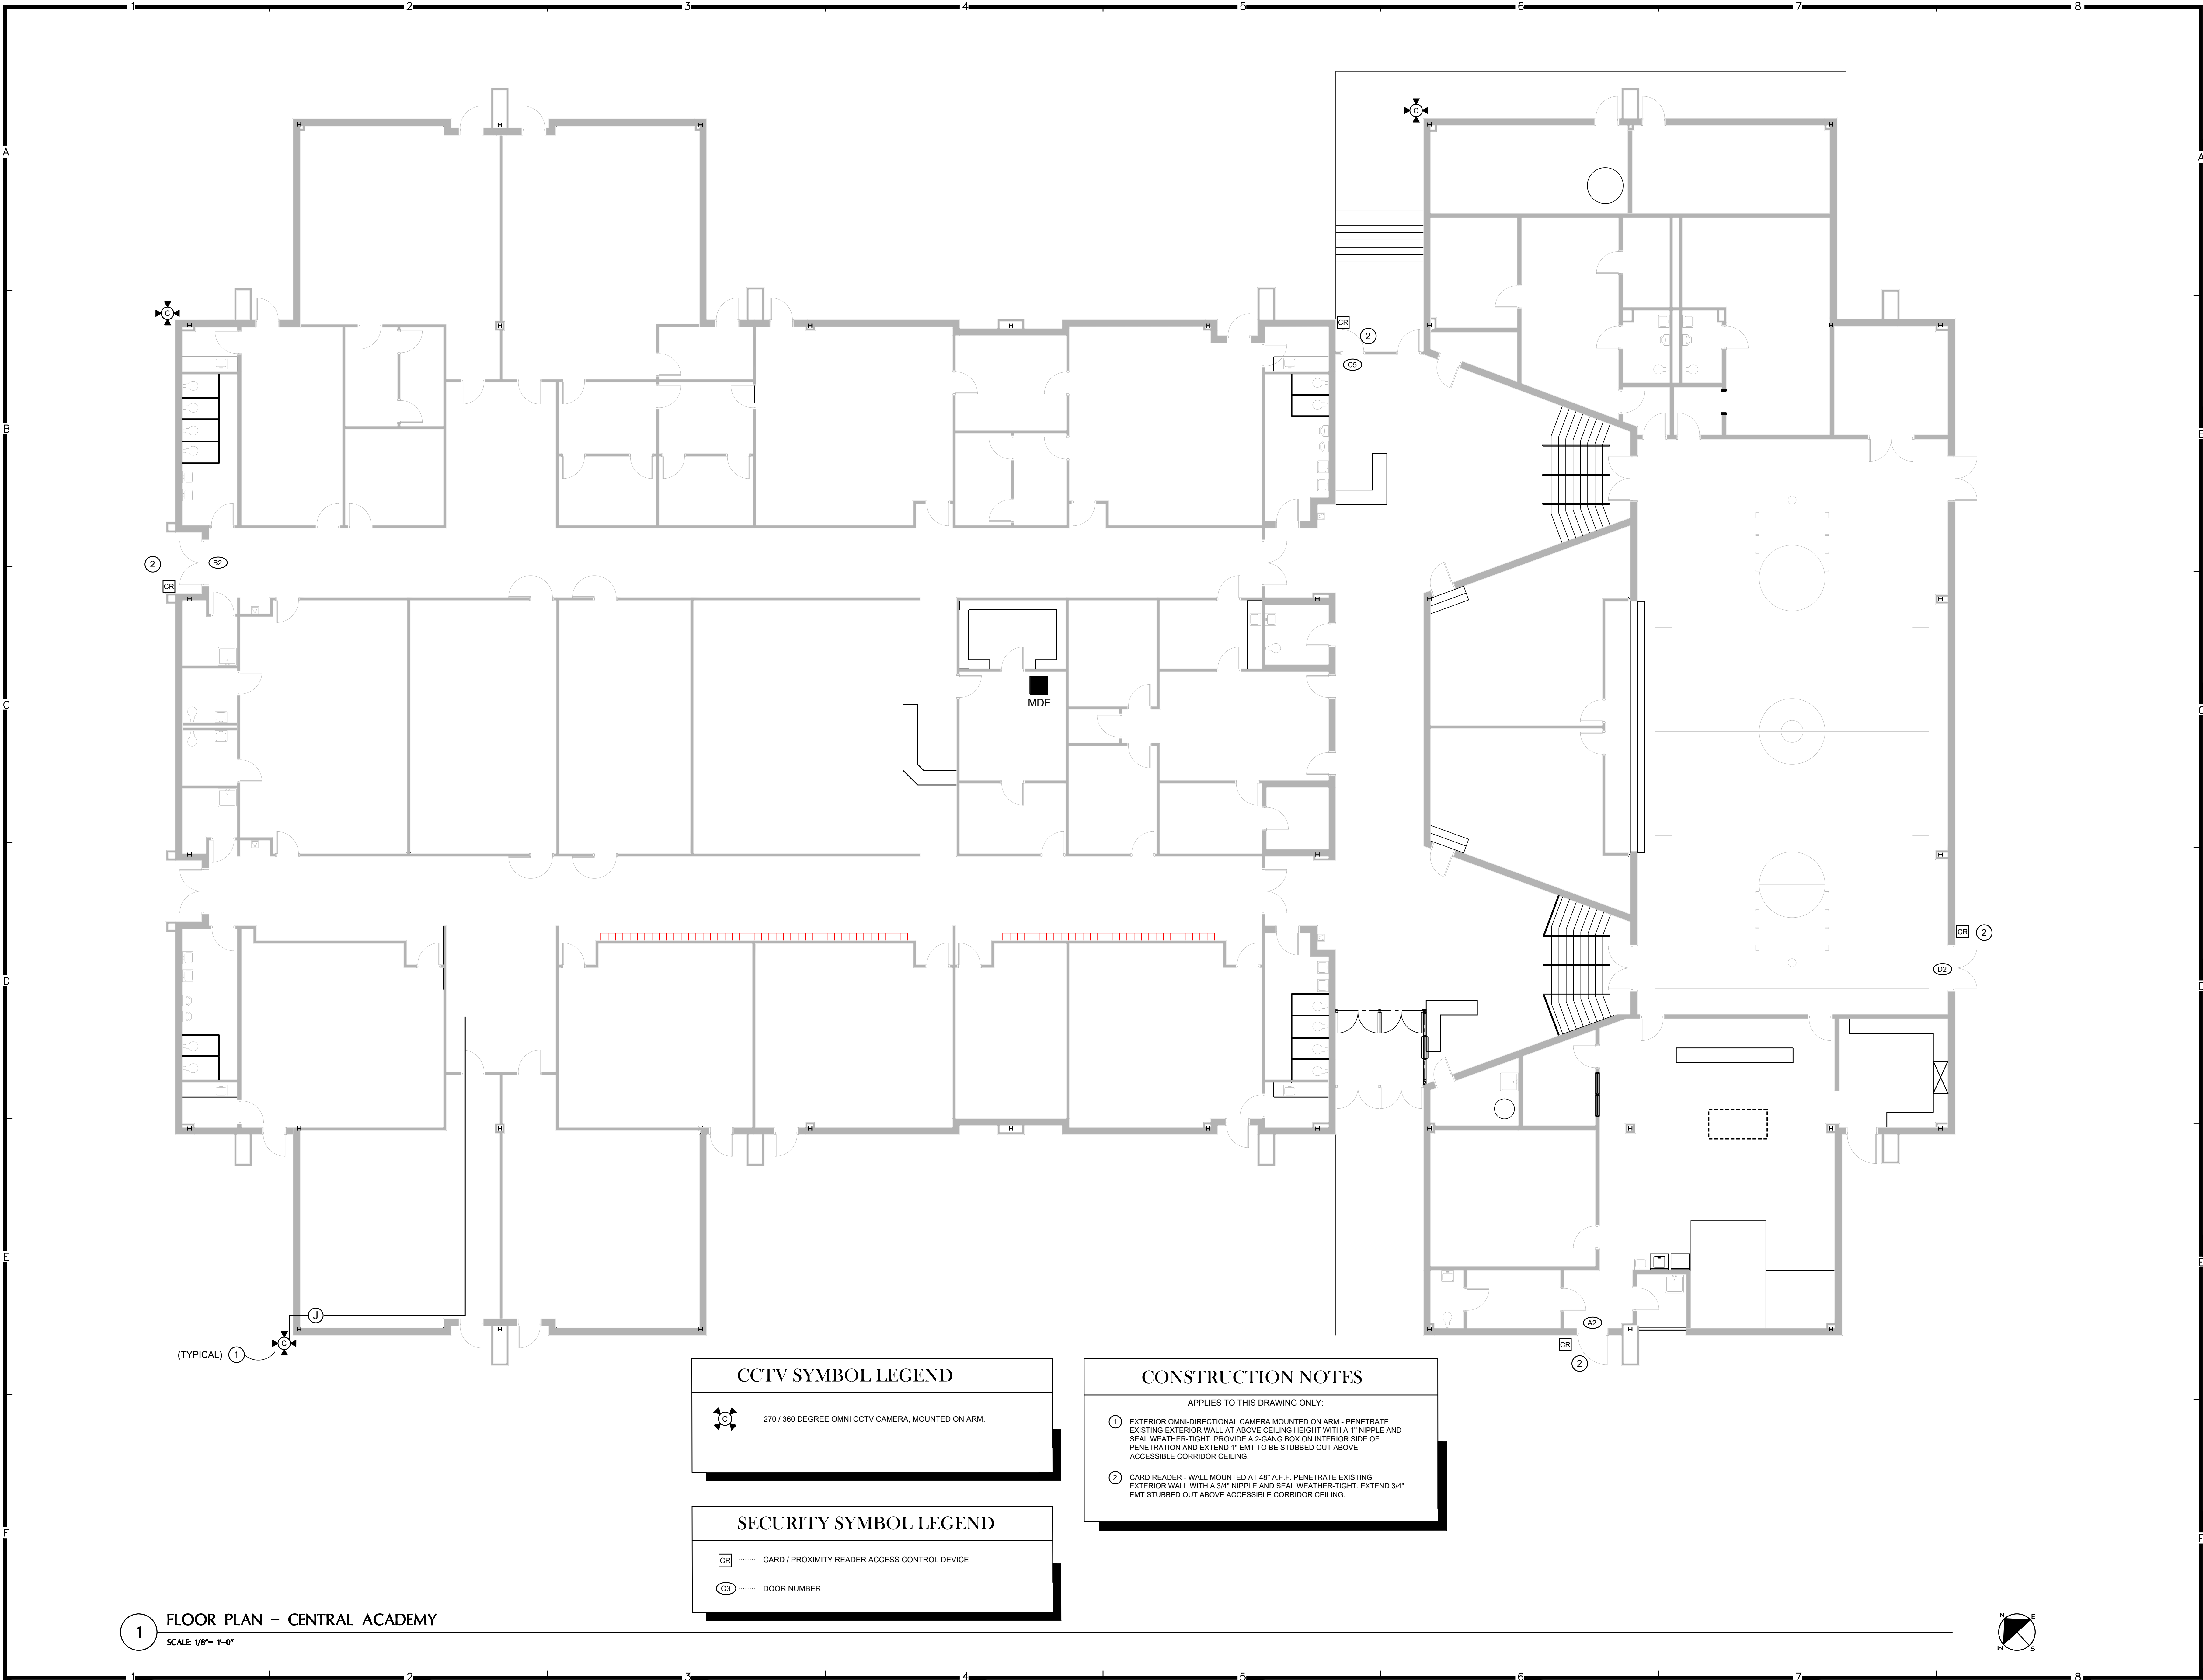

1 FLOOR PLAN – CENTRAL ACADEMY
SCALE: 1/8" = 1'-0"

CCTV SYMBOL LEGEND

  270 / 360 DEGREE OMNI CCTV CAMERA, MOUNTED ON ARM.

SECURITY SYMBOL LEGEND

 CARD / PROXIMITY READER ACCESS CONTROL DEVICE

 DOOR NUMBER

CONSTRUCTION NOTES

APPLIES TO THIS DRAWING ONLY:

- EXTERIOR OMNI-DIRECTIONAL CAMERA MOUNTED ON ARM - PENETRATE EXISTING EXTERIOR WALL AT ABOVE CEILING HEIGHT WITH A 1" NIPPLE AND SEAL WEATHER-TIGHT. PROVIDE A 2-GANG BOX ON INTERIOR SIDE OF PENETRATION AND EXTEND 1" EMT TO BE STUBBED OUT ABOVE ACCESSIBLE CORRIDOR CEILING.
- CARD READER - WALL MOUNTED AT 48" A.F.F. PENETRATE EXISTING EXTERIOR WALL WITH A 3/4" NIPPLE AND SEAL WEATHER-TIGHT. EXTEND 3/4" EMT STUBBED OUT ABOVE ACCESSIBLE CORRIDOR CEILING.

RBS DESIGN GROUP
Architecture

723 Harvard Drive, Owensboro, KY 42301
Phone: (502) 683-1581 Fax: (502) 683-2446
Email: info@rbsdesigngroup.com

ALL RIGHTS RESERVED
NO PART OF THIS DRAWING MAY BE REPRODUCED OR TRANSMITTED IN ANY FORM OR BY ANY MEANS, ELECTRONIC OR MECHANICAL, WITHOUT PERMISSION IN WRITING FROM RBS DESIGN GROUP.
DO NOT SCALE DRAWINGS
DO NOT COPY OR REPRODUCE ANY PART OF THIS DRAWING WITHOUT THE WRITTEN PERMISSION OF RBS DESIGN GROUP.

JOB NUMBER	2009
DRAWN BY	MAN
CHECKED BY	TW
DATE	4/12/2021


REVISIONS	NO.	DATE
	1	
	2	
	3	
	4	
	5	
	6	
	7	
	8	
	9	
	10	

HENDERSON COUNTY SCHOOLS
NEW ACCESS CONTROLS AND SECURITY CAMERAS
HENDERSON, KENTUCKY

CENTRAL ACADEMY OVERALL FLOOR PLAN

SHEET NUMBER
E1.3

OF 8

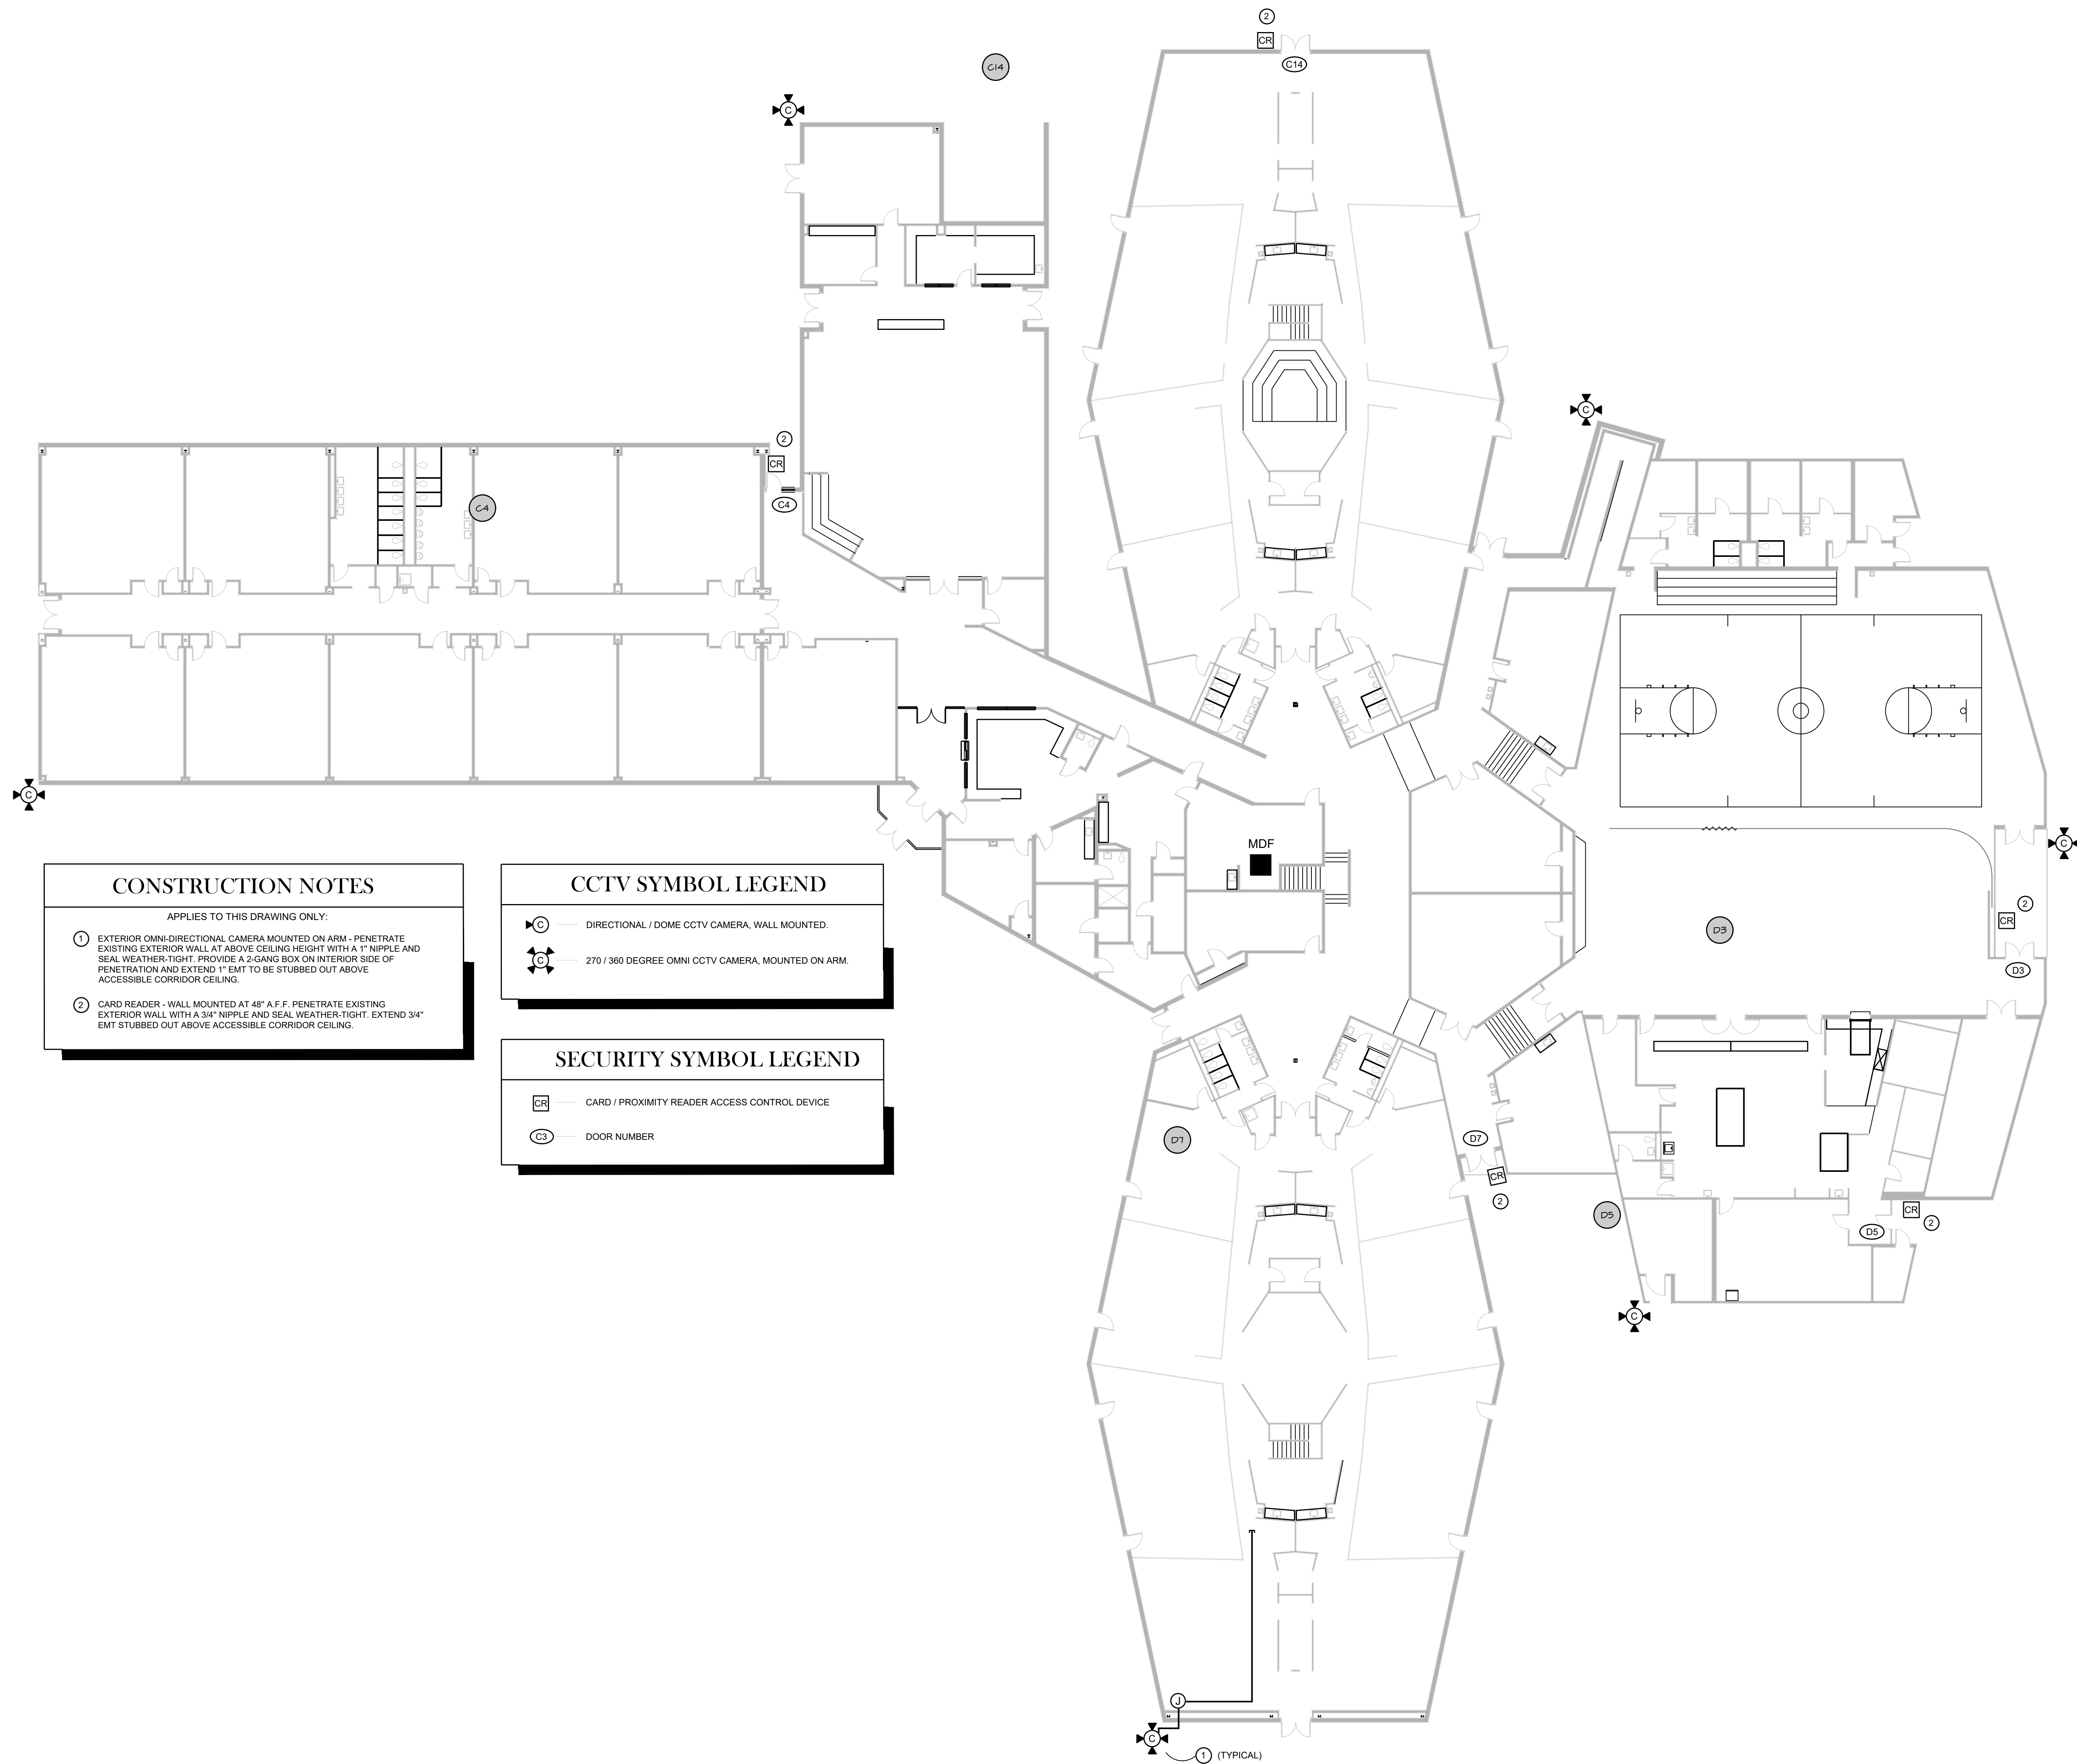

CONSTRUCTION NOTES

APPLIES TO THIS DRAWING ONLY:

① EXTERIOR OMNI-DIRECTIONAL CAMERA MOUNTED ON ARM - PENETRATE EXISTING EXTERIOR WALL AT ABOVE CEILING HEIGHT WITH A 1" NIPPLE AND SEAL WEATHER-TIGHT. PROVIDE A 2-GANG BOX ON INTERIOR SIDE OF PENETRATION AND EXTEND 1" EMT TO BE STUBBED OUT ABOVE ACCESSIBLE CORRIDOR CEILING.

② CARD READER - WALL MOUNTED AT 48" A.F.F. PENETRATE EXISTING EXTERIOR WALL WITH A 3/4" NIPPLE AND SEAL WEATHER-TIGHT. EXTEND 3/4" EMT STUBBED OUT ABOVE ACCESSIBLE CORRIDOR CEILING.

CCTV SYMBOL LEGEND

Ⓢ --- DIRECTIONAL / DOME CCTV CAMERA, WALL MOUNTED.


Ⓜ --- 270 / 360 DEGREE OMNI CCTV CAMERA, MOUNTED ON ARM.

SECURITY SYMBOL LEGEND

Ⓢ --- CARD / PROXIMITY READER ACCESS CONTROL DEVICE

Ⓜ --- DOOR NUMBER

1 FIRST FLOOR PLAN – EAST HEIGHTS ELEMENTARY SCHOOL
SCALE: 1/16"= 1'-0"

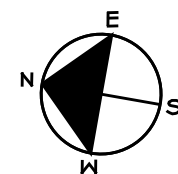

RBS DESIGN GROUP
Architecture

722 Harvard Drive, Overland Park, KS 66204
P: 913.241.1100
F: 913.241.1101
E: info@rbsdesigngroup.com

ALL WORK SHALL BE IN ACCORDANCE WITH THE LATEST EDITIONS OF THE 2018 INTERNATIONAL BUILDING CODE (IBC) AND THE 2018 INTERNATIONAL PLUMBING AND MECHANICAL CODE (IMC). THE DESIGNER SHALL BE RESPONSIBLE FOR OBTAINING ALL NECESSARY PERMITS AND APPROVALS FROM THE LOCAL, STATE, AND FEDERAL AUTHORITIES. 

JOB NUMBER
2009

DESIGNED BY
MW

CHECKED BY
TW


DATE
4/10/2021

REVISIONS

NO.	DATE	DESCRIPTION
1		
2		
3		
4		
5		
6		
7		
8		
9		
10		

HENDERSON COUNTY SCHOOLS
NEW ACCESS CONTROLS AND SECURITY CAMERAS
HENDERSON, KENTUCKY
EAST HEIGHTS ELEMENTARY OVERALL FLOOR PLAN

SHEET NUMBER
E1.4
OF 8

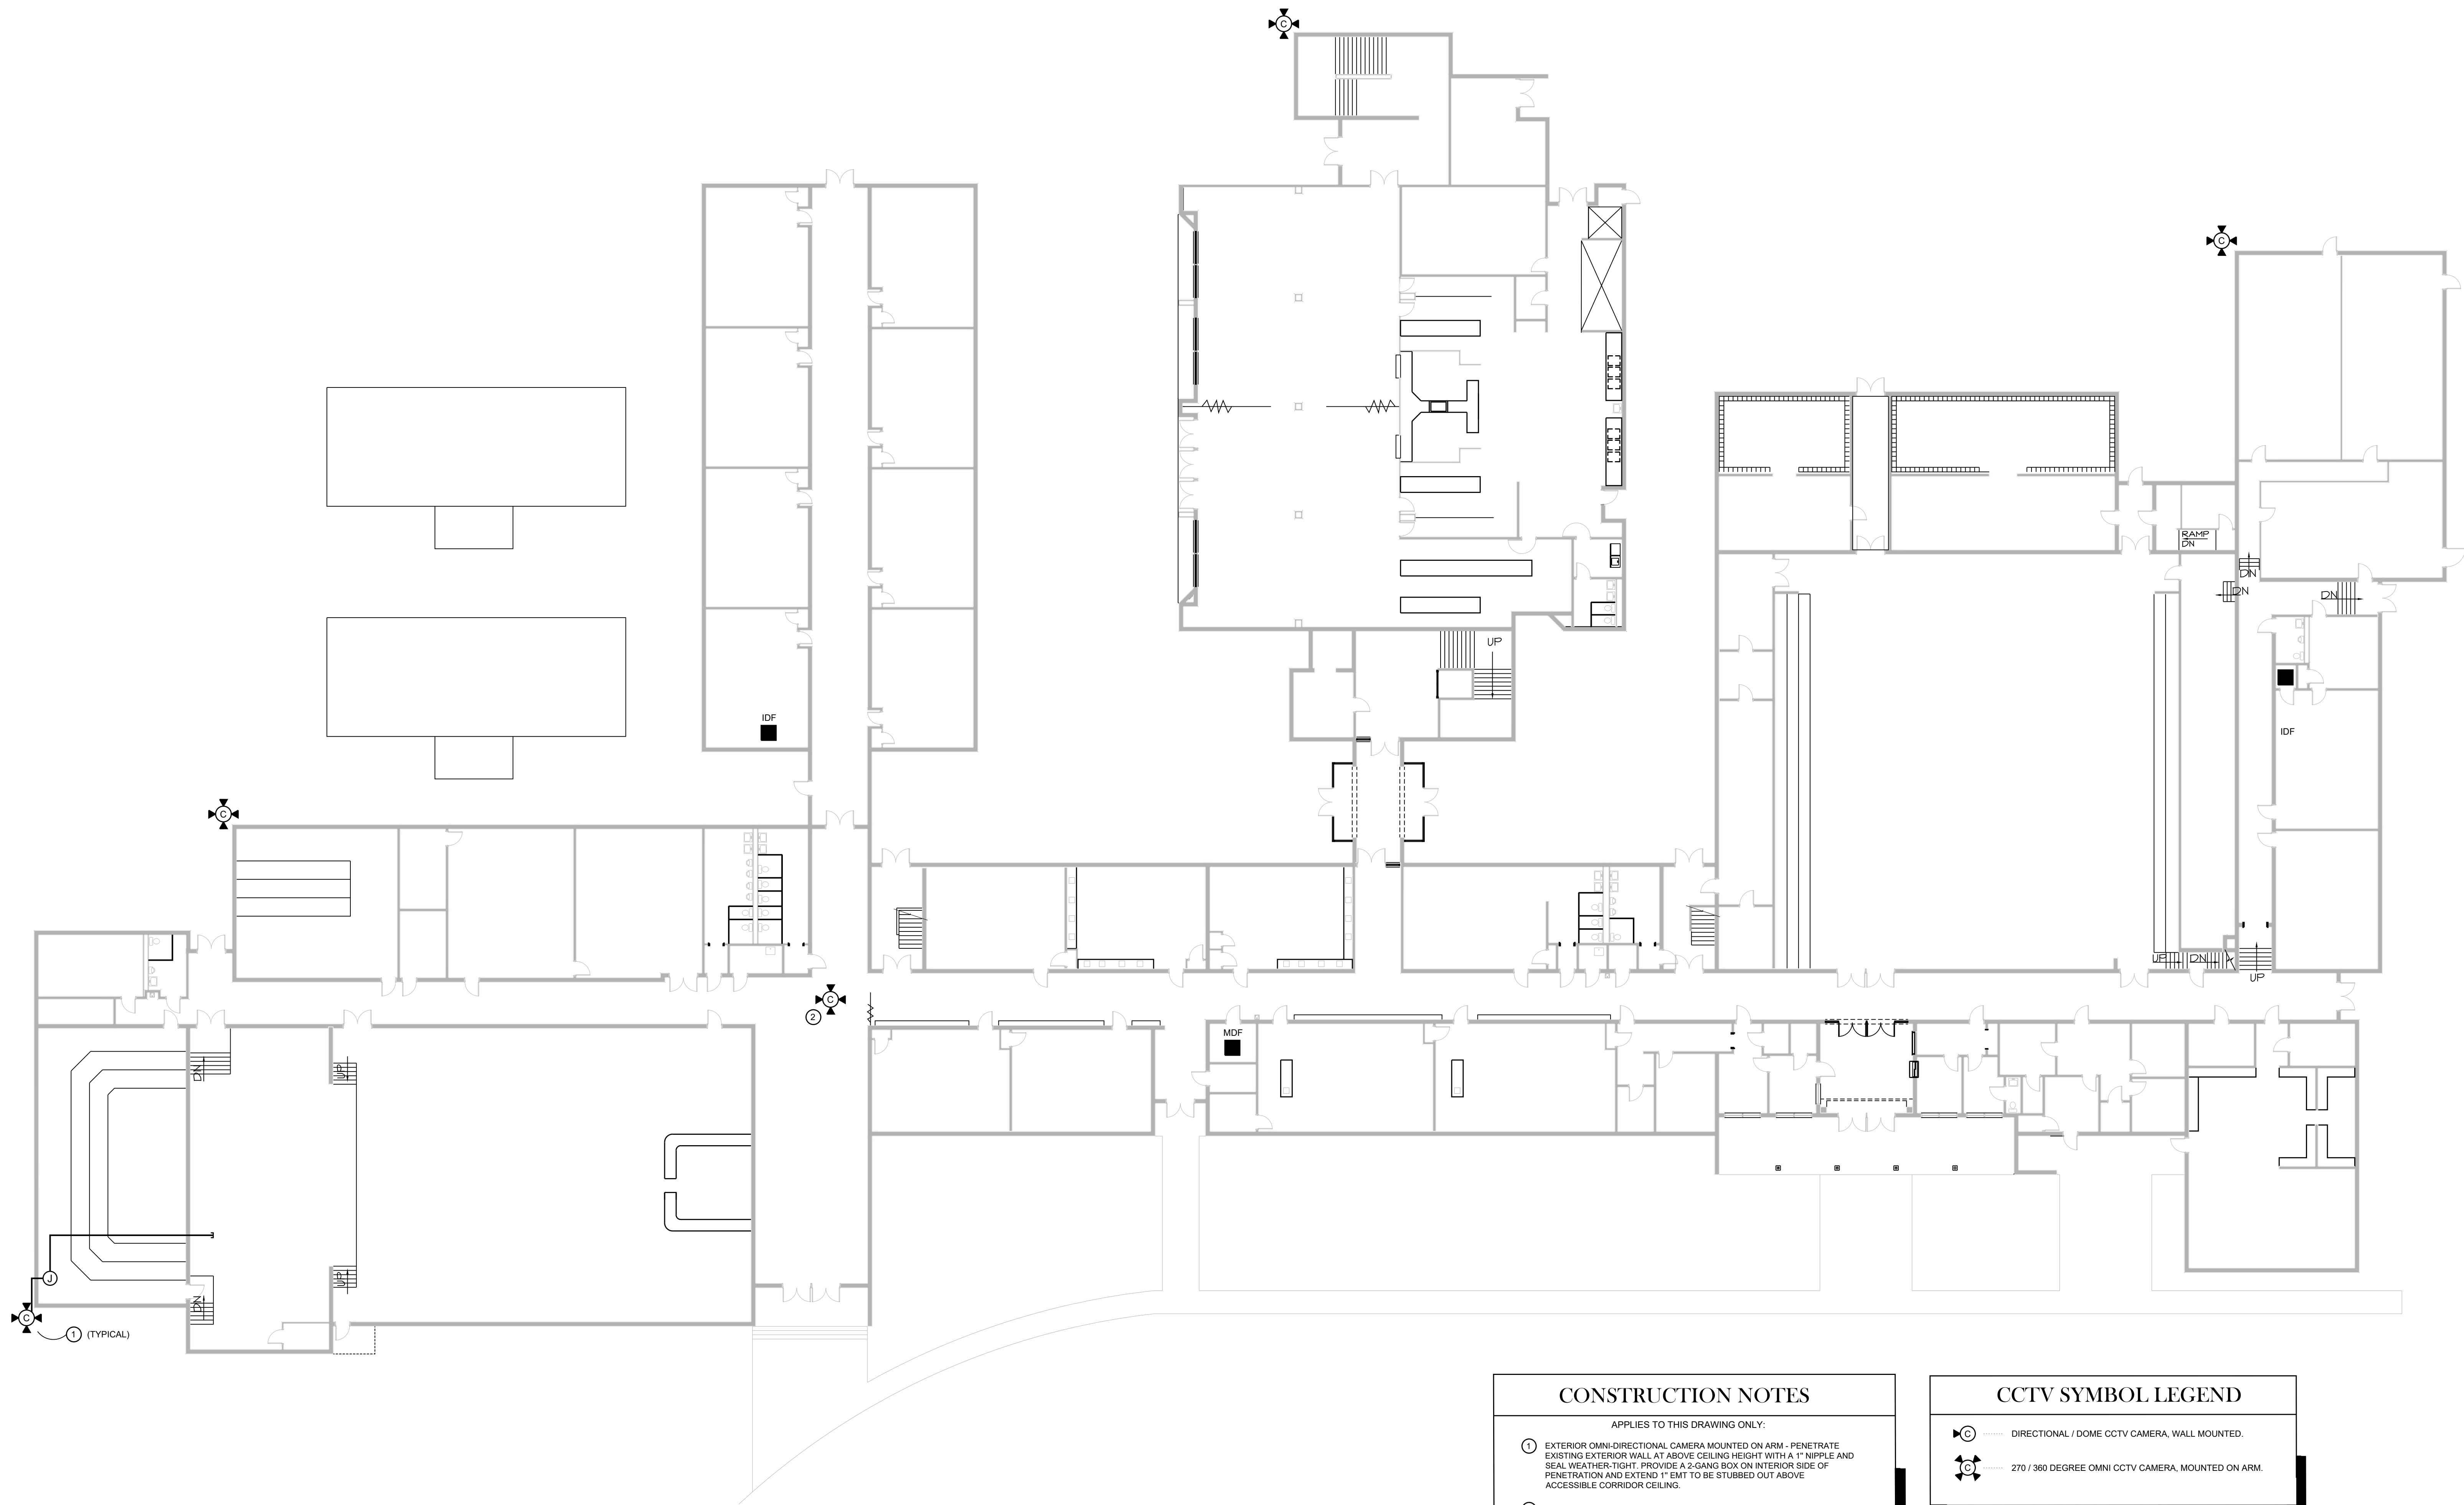

1 FIRST FLOOR PLAN – NORTH MIDDLE SCHOOL
SCALE: 1/8" = 1'-0"


CONSTRUCTION NOTES

APPLIES TO THIS DRAWING ONLY:

- EXTERIOR OMNI-DIRECTIONAL CAMERA MOUNTED ON ARM - PENETRATE EXISTING EXTERIOR WALL AT ABOVE CEILING HEIGHT WITH A 1" NIPPLE AND SEAL WEATHER-TIGHT. PROVIDE A 2-GANG BOX ON INTERIOR SIDE OF PENETRATION AND EXTEND 1" EMT TO BE STUBBED OUT ABOVE ACCESSIBLE CORRIDOR CEILING.
- INTERIOR OMNI DIRECTIONAL, CEILING MOUNTED - PROVIDE 2-GANG BOX ABOVE CEILING AND STUB OUT 1" EMT ABOVE ACCESSIBLE CEILING.

CCTV SYMBOL LEGEND

- ① DIRECTIONAL / DOME CCTV CAMERA, WALL MOUNTED.
- ② 270 / 360 DEGREE OMNI CCTV CAMERA, MOUNTED ON ARM.

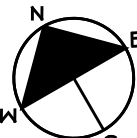

HENDERSON COUNTY SCHOOLS
NEW ACCESS CONTROLS AND SECURITY CAMERAS
HENDERSON, KENTUCKY
NORTH MIDDLE SCHOOL OVERALL FLOOR PLAN


SHEET NUMBER
E1.5

OF 8

ALL RIGHTS RESERVED
NO PART OF THIS DOCUMENT MAY BE REPRODUCED OR TRANSMITTED IN ANY FORM OR BY ANY MEANS, ELECTRONIC OR MECHANICAL, WITHOUT PERMISSION IN WRITING FROM RBS DESIGN GROUP.
THIS DOCUMENT IS THE PROPERTY OF RBS DESIGN GROUP AND IS NOT TO BE LOANED, REPRODUCED, COPIED, OR IN ANY MANNER DISSEMINATED TO ANY OTHER PARTY WITHOUT THE WRITTEN PERMISSION OF RBS DESIGN GROUP.

NO.	DATE	REVISIONS	JOB NUMBER	2009	DRAWN BY	CHECKED BY	DATE
1					MW	TW	4/12/2021

RBS DESIGN GROUP
Architecture
722 Hazard Drive, Overbrook, KY 42301
Phone: 502.231.1111
Email: info@rbsdesigngroup.com

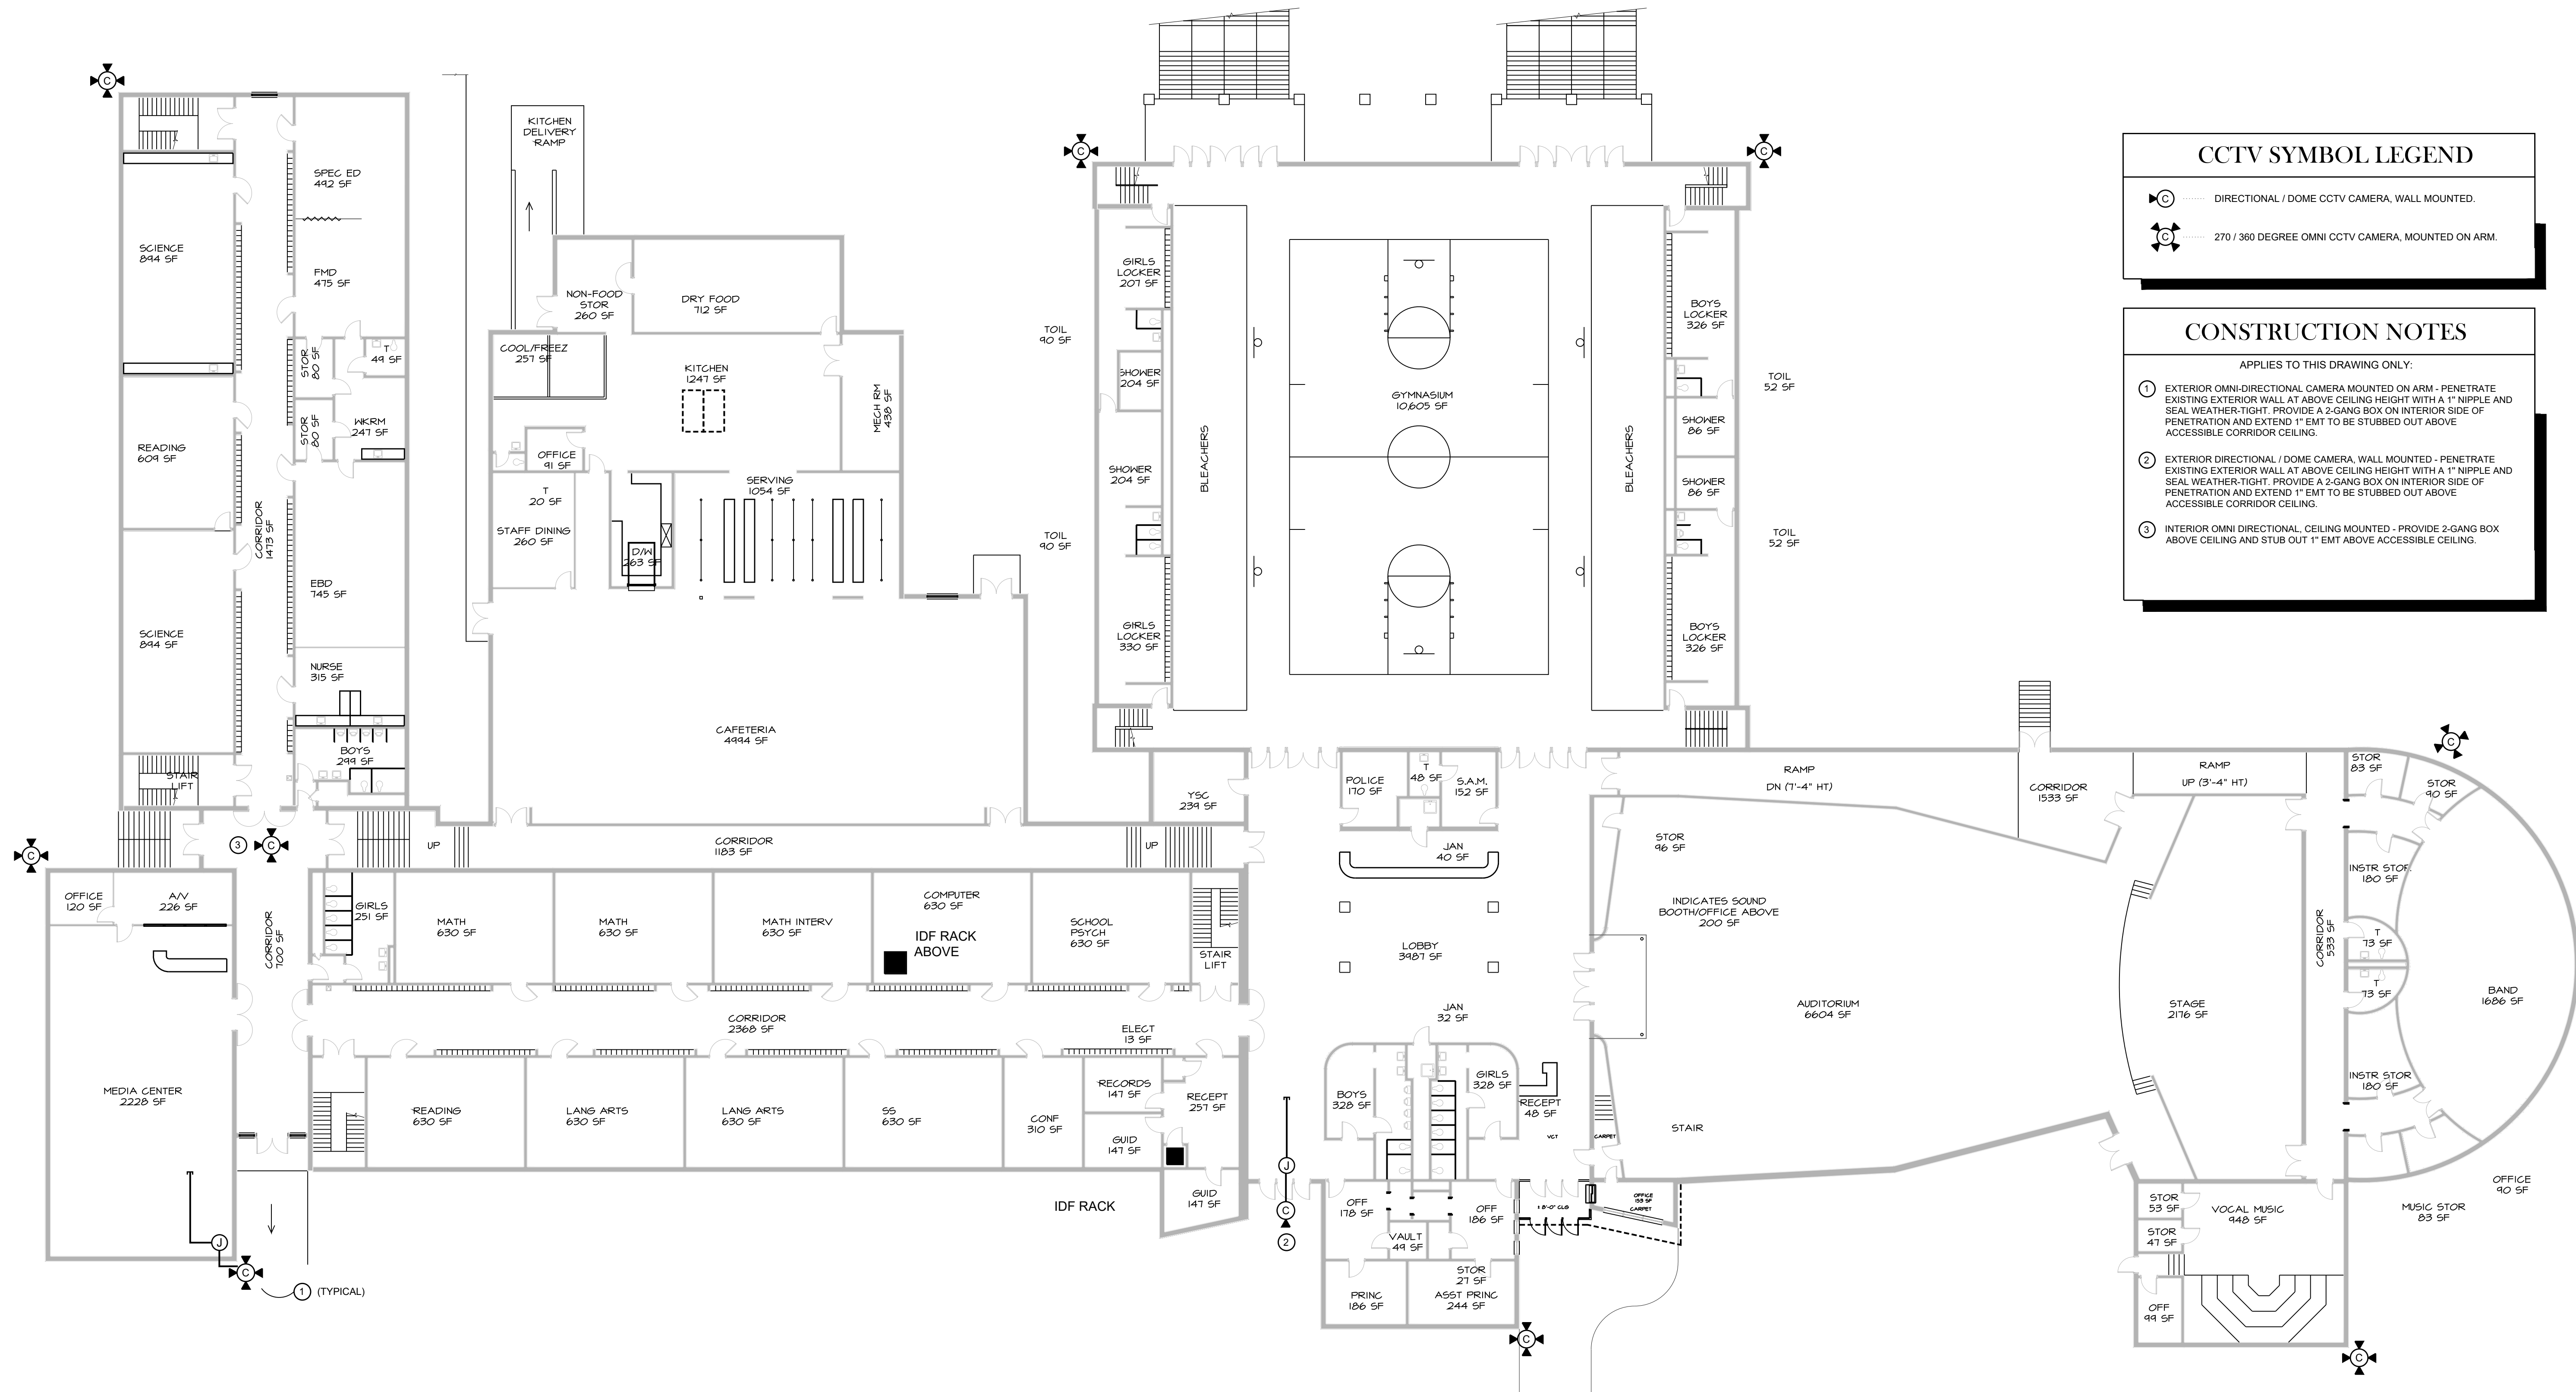

CCTV SYMBOL LEGEND

DIRECTIONAL / DOME CCTV CAMERA, WALL MOUNTED.


270 / 360 DEGREE OMNI CCTV CAMERA, MOUNTED ON ARM.

CONSTRUCTION NOTES

APPLIES TO THIS DRAWING ONLY:

- EXTERIOR OMNI-DIRECTIONAL CAMERA MOUNTED ON ARM - PENETRATE EXISTING EXTERIOR WALL AT ABOVE CEILING HEIGHT WITH A 1" NIPPLE AND SEAL WEATHER-TIGHT. PROVIDE A 2-GANG BOX ON INTERIOR SIDE OF PENETRATION AND EXTEND 1" EMT TO BE STUBBED OUT ABOVE ACCESSIBLE CORRIDOR CEILING.
- EXTERIOR DIRECTIONAL / DOME CAMERA, WALL MOUNTED - PENETRATE EXISTING EXTERIOR WALL AT ABOVE CEILING HEIGHT WITH A 1" NIPPLE AND SEAL WEATHER-TIGHT. PROVIDE A 2-GANG BOX ON INTERIOR SIDE OF PENETRATION AND EXTEND 1" EMT TO BE STUBBED OUT ABOVE ACCESSIBLE CORRIDOR CEILING.
- INTERIOR OMNI DIRECTIONAL, CEILING MOUNTED - PROVIDE 2-GANG BOX ABOVE CEILING AND STUB OUT 1" EMT ABOVE ACCESSIBLE CEILING.

1 FIRST FLOOR PLAN - SOUTH MIDDLE SCHOOL
SCALE: 1/16" = 1'-0"

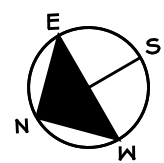


HENDERSON COUNTY SCHOOLS
NEW ACCESS CONTROLS AND SECURITY CAMERAS
HENDERSON, KENTUCKY
SOUTH MIDDLE SCHOOL FIRST FLOOR PLAN

ALL WORK SHALL BE IN ACCORDANCE WITH THE LATEST EDITIONS OF THE KENTUCKY BUILDING CODE, AS AMENDED, AND THE KENTUCKY ELECTRICAL CODE, AS AMENDED. THE CONTRACTOR SHALL BE RESPONSIBLE FOR OBTAINING ALL NECESSARY PERMITS AND INSURANCE. THE CONTRACTOR SHALL BE RESPONSIBLE FOR THE PROTECTION OF ALL EXISTING UTILITIES AND STRUCTURES. THE CONTRACTOR SHALL BE RESPONSIBLE FOR THE PROTECTION OF ALL EXISTING LANDSCAPE AND PLANTING. THE CONTRACTOR SHALL BE RESPONSIBLE FOR THE PROTECTION OF ALL EXISTING HISTORIC STRUCTURES AND FEATURES.

JOB NUMBER	2009
DESIGN BY	MW
CHECKED BY	TW
DATE	4/10/2021

REVISIONS	NO.	DATE
	1.	
	2.	
	3.	
	4.	
	5.	

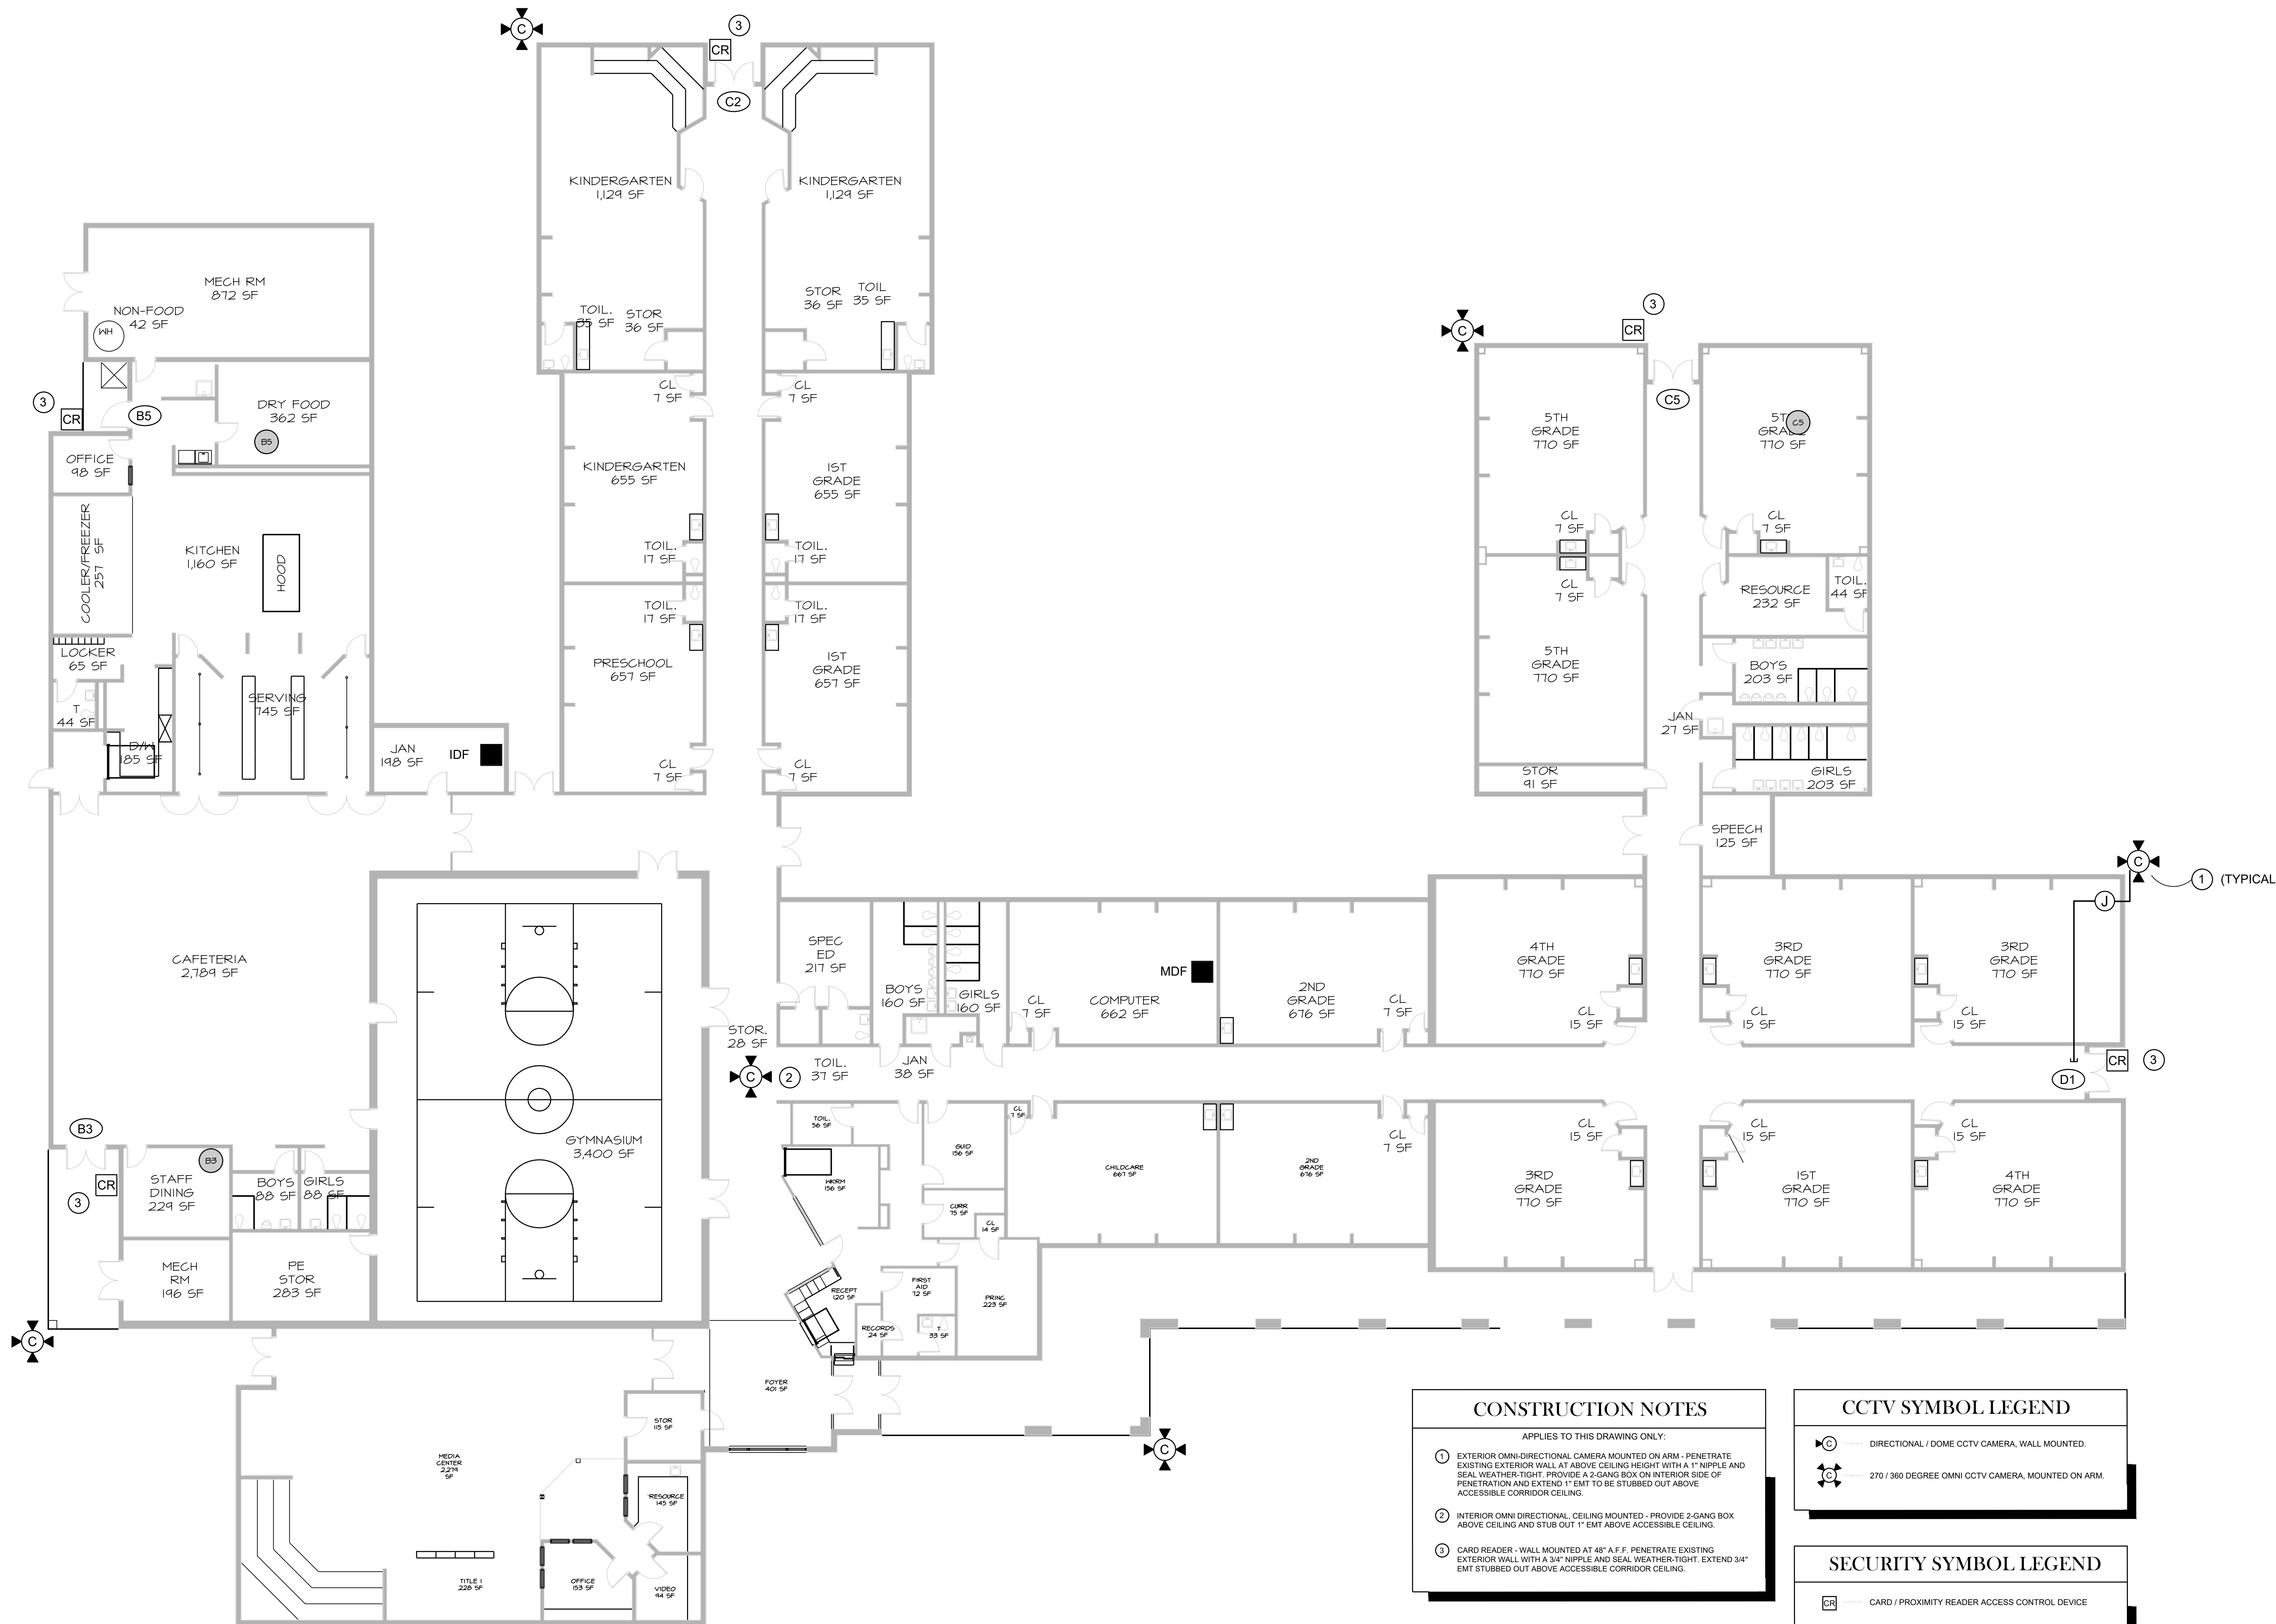

CONSTRUCTION NOTES

APPLIES TO THIS DRAWING ONLY:

① EXTERIOR OMNI-DIRECTIONAL CAMERA MOUNTED ON ARM - PENETRATE EXISTING EXTERIOR WALL AT ABOVE CEILING HEIGHT WITH A 1" NIPPLE AND SEAL WEATHER-TIGHT. PROVIDE A 2-GANG BOX ON INTERIOR SIDE OF PENETRATION AND EXTEND 1" EMT TO BE STUBBED OUT ABOVE ACCESSIBLE CORRIDOR CEILING.

② INTERIOR OMNI DIRECTIONAL CEILING MOUNTED - PROVIDE 2-GANG BOX ABOVE CEILING AND STUB OUT 1" EMT ABOVE ACCESSIBLE CEILING.

③ CARD READER - WALL MOUNTED AT 48" A.F.F. PENETRATE EXISTING EXTERIOR WALL WITH A 3/4" NIPPLE AND SEAL WEATHER-TIGHT. EXTEND 3/4" EMT STUBBED OUT ABOVE ACCESSIBLE CORRIDOR CEILING.

CCTV SYMBOL LEGEND

① DIRECTIONAL / DOME CCTV CAMERA, WALL MOUNTED.


② 270 / 360 DEGREE OMNI CCTV CAMERA, MOUNTED ON ARM.


SECURITY SYMBOL LEGEND

CR CARD / PROXIMITY READER ACCESS CONTROL DEVICE

C5 DOOR NUMBER

1 OVERALL FLOOR PLAN - NIAGARA ELEMENTARY SCHOOL
SCALE: 3/32" = 1'-0"

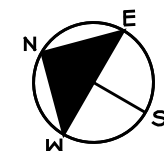

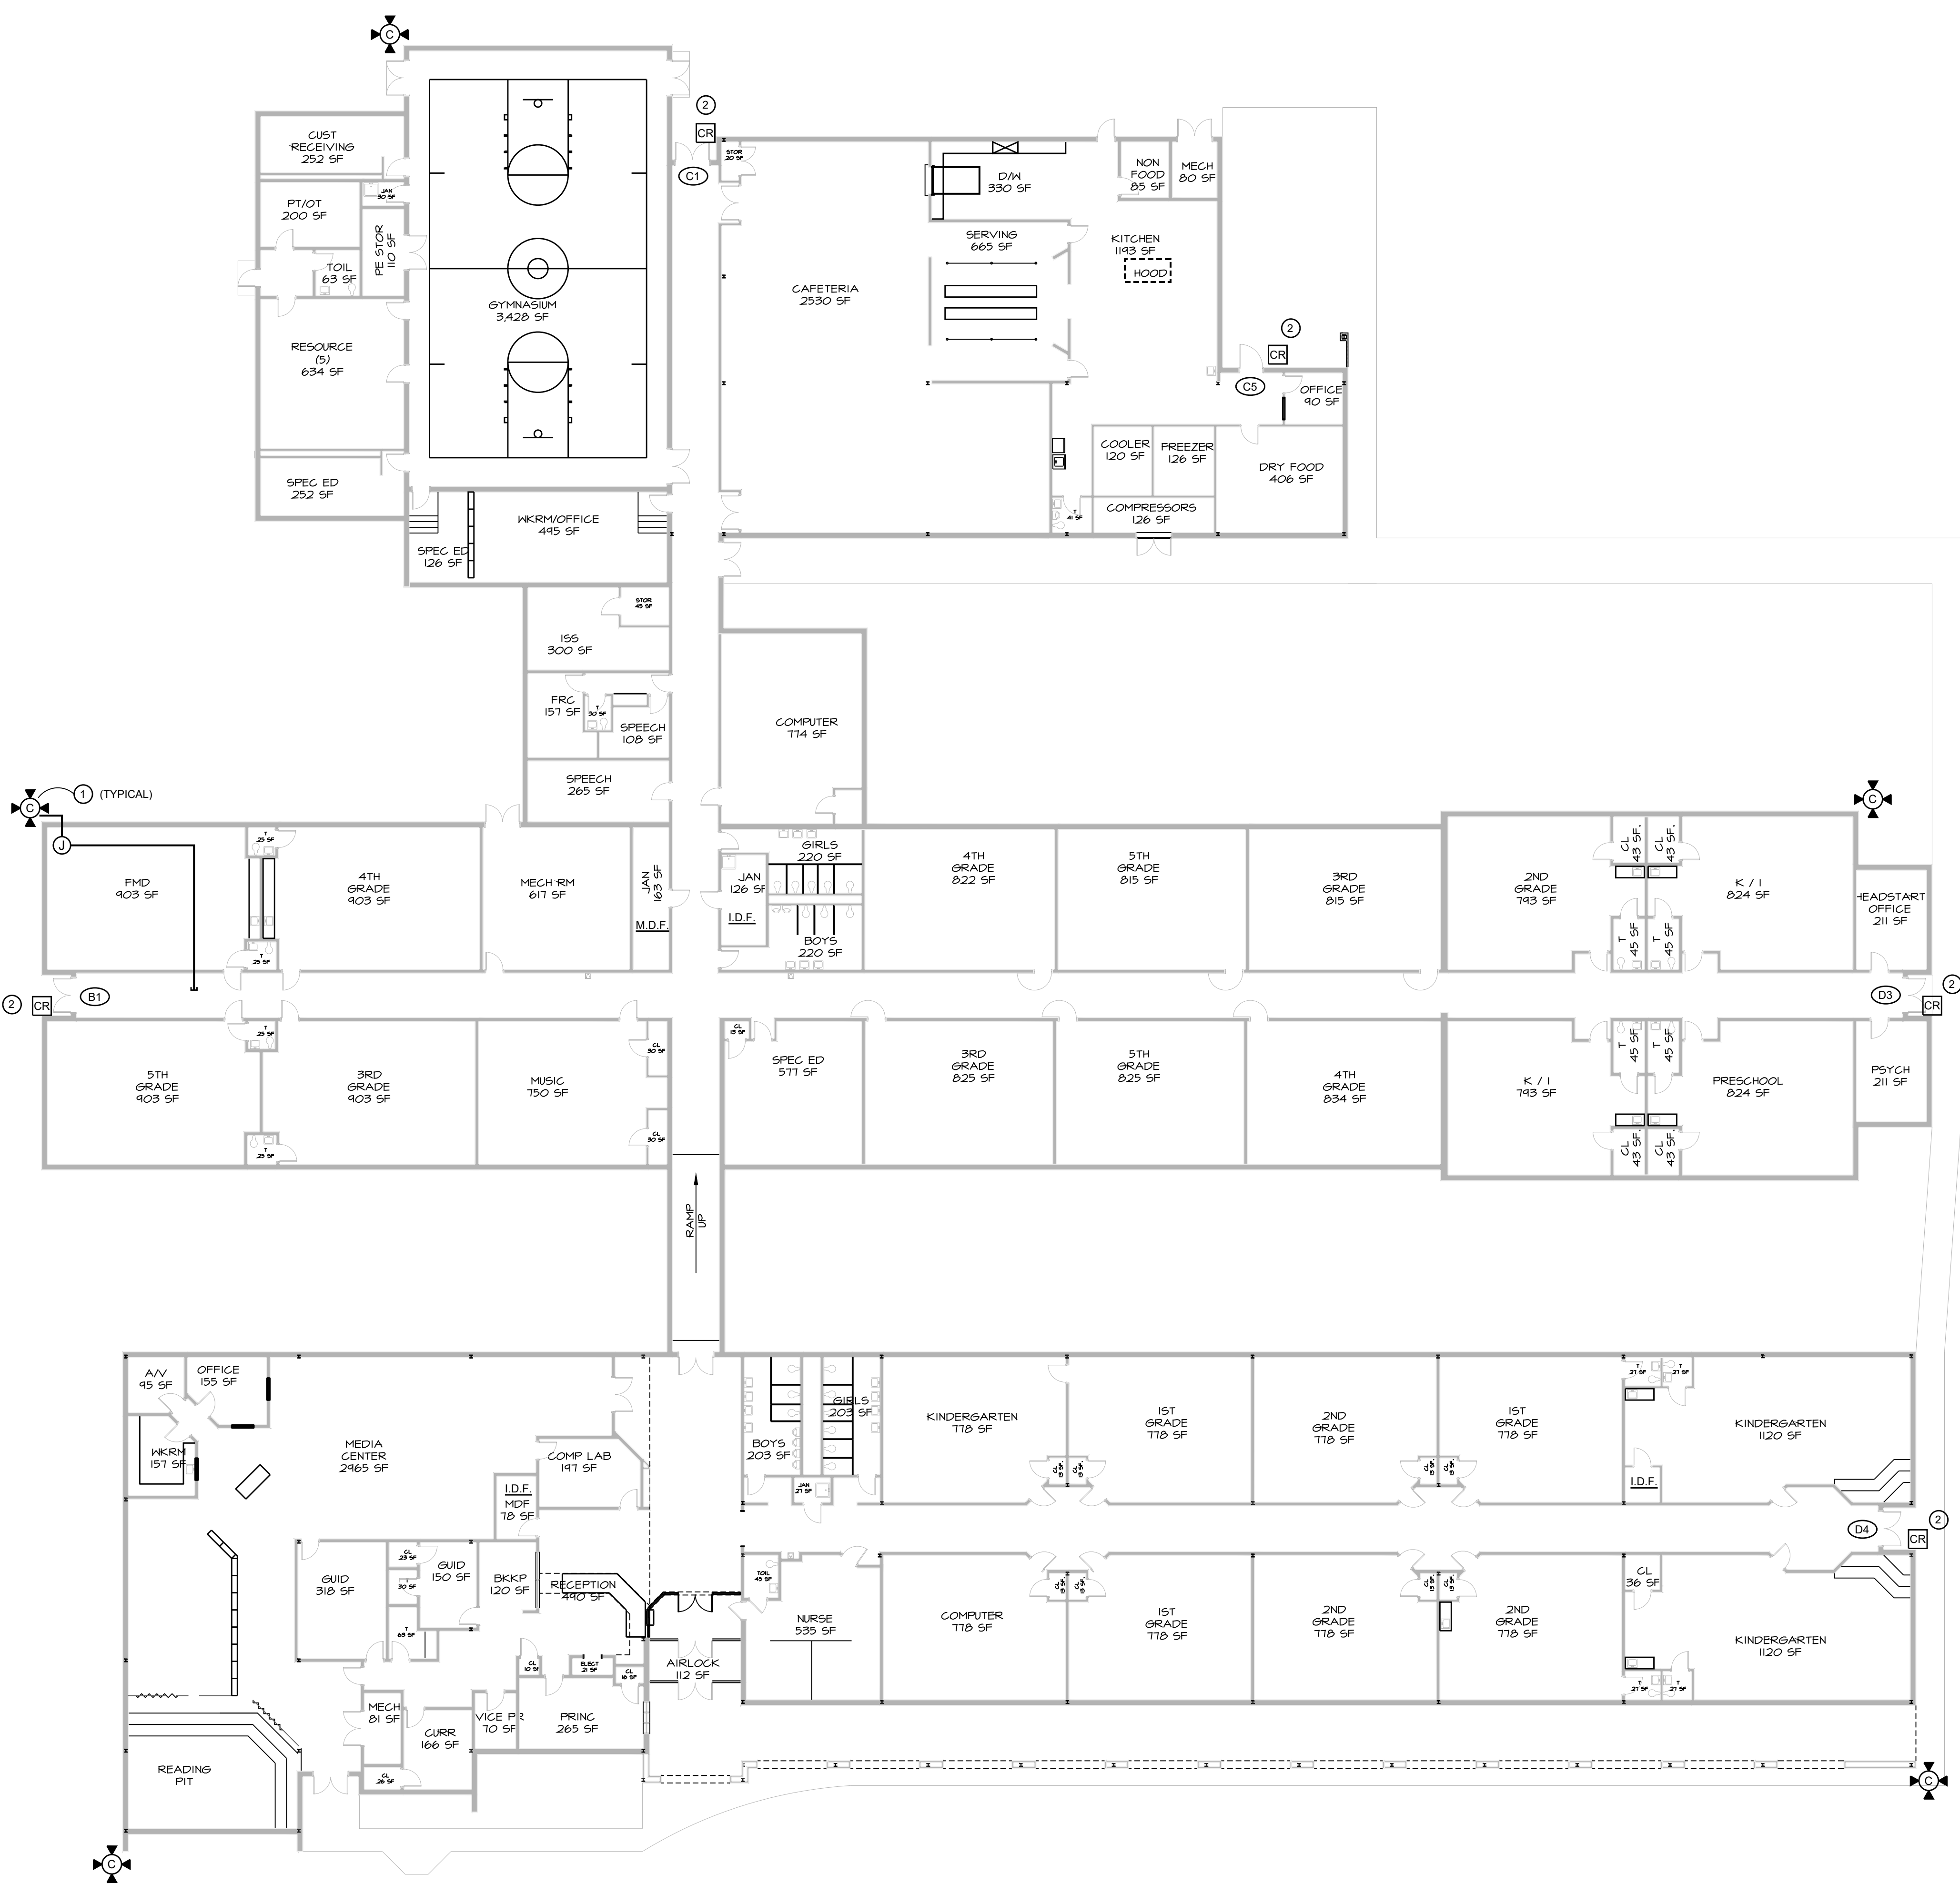

CCTV SYMBOL LEGEND

..... DIRECTIONAL / DOME CCTV CAMERA, WALL MOUNTED.

..... 270 / 360 DEGREE OMNI CCTV CAMERA, MOUNTED ON ARM.

SECURITY SYMBOL LEGEND

..... CARD / PROXIMITY READER ACCESS CONTROL DEVICE

..... DOOR NUMBER


CONSTRUCTION NOTES

APPLIES TO THIS DRAWING ONLY:

1 EXTERIOR OMNI-DIRECTIONAL CAMERA MOUNTED ON ARM - PENETRATE EXISTING EXTERIOR WALL AT ABOVE CEILING HEIGHT WITH A 1" NIPPLE AND SEAL WEATHER-TIGHT. PROVIDE A 2-GANG BOX ON INTERIOR SIDE OF PENETRATION AND EXTEND 1" EMT TO BE STUBBED OUT ABOVE ACCESSIBLE CORRIDOR CEILING.

2 CARD READER - WALL MOUNTED AT 48" A.F.F. PENETRATE EXISTING EXTERIOR WALL WITH A 3/4" NIPPLE AND SEAL WEATHER-TIGHT. EXTEND 3/4" EMT STUBBED OUT ABOVE ACCESSIBLE CORRIDOR CEILING.

1 OVERALL FLOOR PLAN - SOUTH HEIGHTS ELEMENTARY SCHOOL
SCALE: 1/16" = 1'-0"

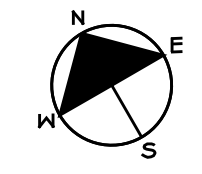

722 Harard Drive, Overland, KY 42301
P: 502.338.8888
F: 502.338.8888
E: info@rbsdesigngroup.com

NO.	DATE	REVISIONS
1	4/12/2021	DATE
2		DATE
3		DATE
4		DATE
5		DATE
6		DATE
7		DATE
8		DATE
9		DATE
10		DATE

Y18047	Y18047
Y18047	Y18047
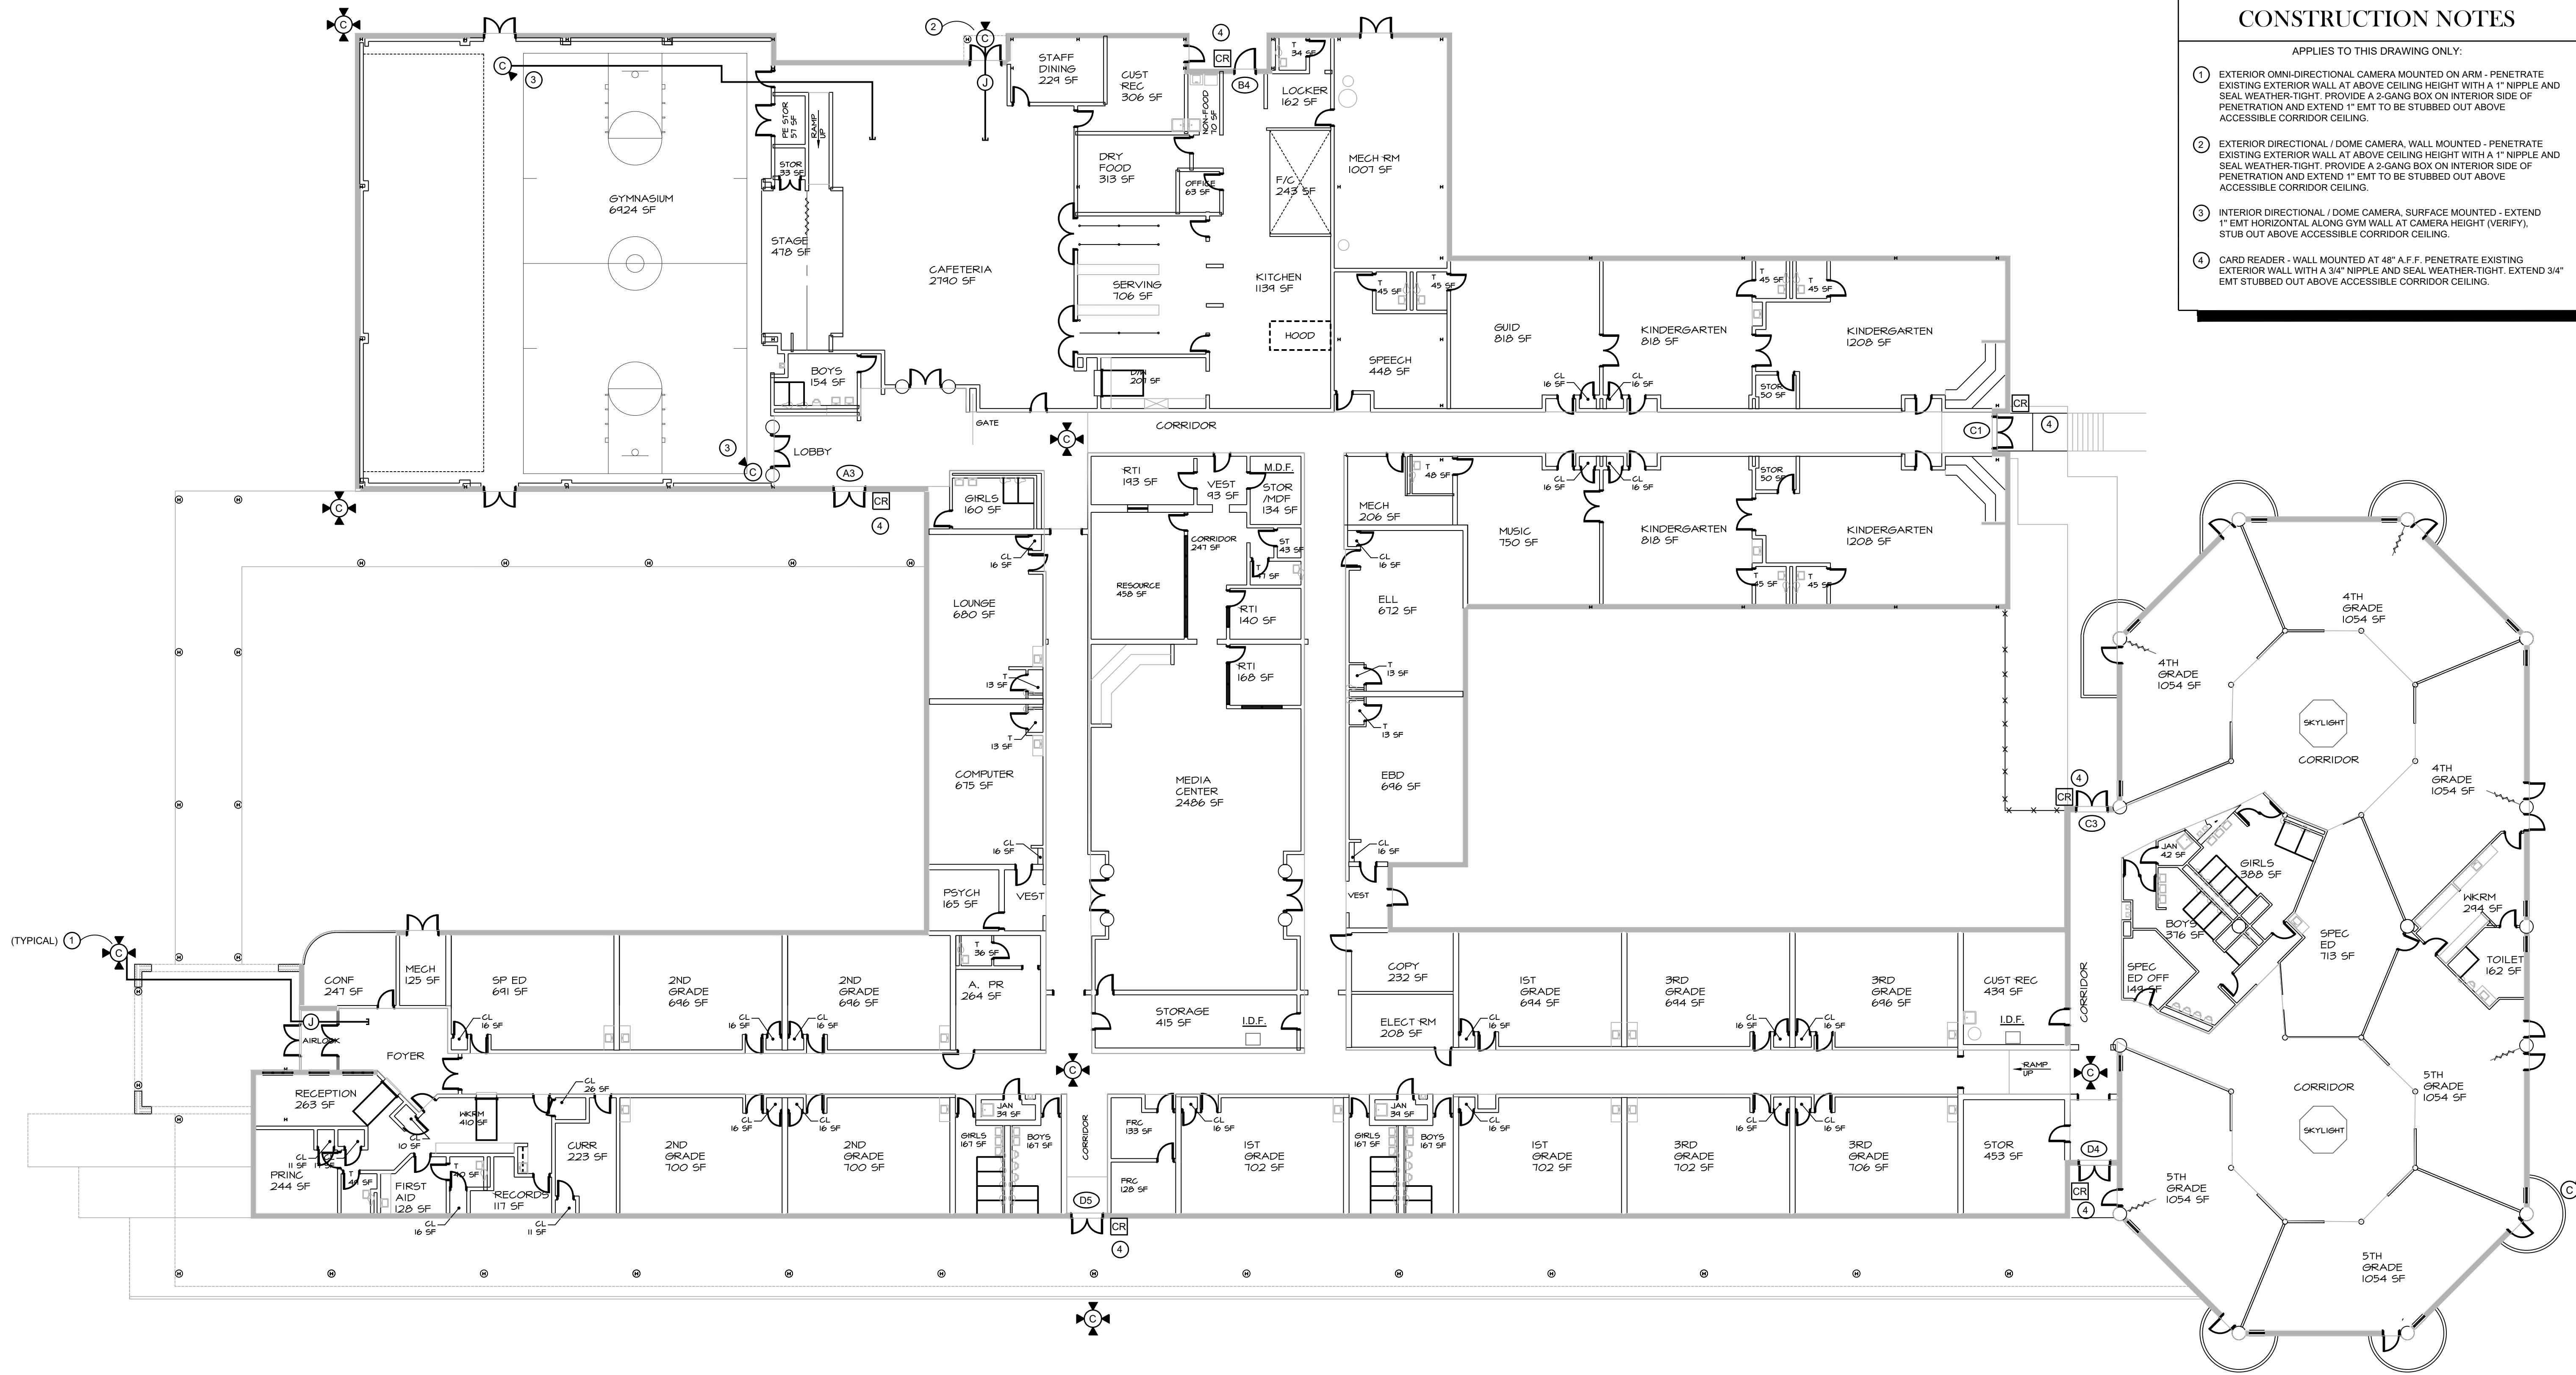

1 FLOOR PLAN
SCALE: 1/16" = 1'-0"

CCTV SYMBOL LEGEND

- DIRECTIONAL / DOME CCTV CAMERA, WALL MOUNTED.
- 270 / 360 DEGREE OMNI CCTV CAMERA, MOUNTED ON ARM.

SECURITY SYMBOL LEGEND

- CARD / PROXIMITY READER ACCESS CONTROL DEVICE
- DOOR NUMBER

CONSTRUCTION NOTES

APPLIES TO THIS DRAWING ONLY:

- EXTERIOR OMNI-DIRECTIONAL CAMERA MOUNTED ON ARM - PENETRATE EXISTING EXTERIOR WALL AT ABOVE CEILING HEIGHT WITH A 1" NIPPLE AND SEAL WEATHER-TIGHT. PROVIDE A 2-GANG BOX ON INTERIOR SIDE OF PENETRATION AND EXTEND 1" EMT TO BE STUBBED OUT ABOVE ACCESSIBLE CORRIDOR CEILING.
- EXTERIOR DIRECTIONAL / DOME CAMERA, WALL MOUNTED - PENETRATE EXISTING EXTERIOR WALL AT ABOVE CEILING HEIGHT WITH A 1" NIPPLE AND SEAL WEATHER-TIGHT. PROVIDE A 2-GANG BOX ON INTERIOR SIDE OF PENETRATION AND EXTEND 1" EMT TO BE STUBBED OUT ABOVE ACCESSIBLE CORRIDOR CEILING.
- INTERIOR DIRECTIONAL / DOME CAMERA, SURFACE MOUNTED - EXTEND 1" EMT HORIZONTAL ALONG GYM WALL AT CAMERA HEIGHT (VERIFY), STUB OUT ABOVE ACCESSIBLE CORRIDOR CEILING.
- CARD READER - WALL MOUNTED AT 48" A.F.F. PENETRATE EXISTING EXTERIOR WALL WITH A 3/4" NIPPLE AND SEAL WEATHER-TIGHT. EXTEND 3/4" EMT STUBBED OUT ABOVE ACCESSIBLE CORRIDOR CEILING.

HENDERSON COUNTY SCHOOLS
NEW ACCESS CONTROLS AND SECURITY CAMERAS
HENDERSON, KENTUCKY
BEND GATE ELEMENTARY SCHOOL OVERALL FLOOR PLAN

SHEET NUMBER
E1.9

ALL WORK SHALL BE IN ACCORDANCE WITH THE LATEST EDITIONS OF THE KENTUCKY BUILDING CODE, KBC, AND THE KENTUCKY ELECTRICAL CODE, KEC. THE KENTUCKY BUILDING CODE, KBC, AND THE KENTUCKY ELECTRICAL CODE, KEC, ARE INCORPORATED BY REFERENCE INTO THIS DRAWING. THE KENTUCKY BUILDING CODE, KBC, AND THE KENTUCKY ELECTRICAL CODE, KEC, ARE THE GOVERNING CODES FOR THIS PROJECT. THE KENTUCKY BUILDING CODE, KBC, AND THE KENTUCKY ELECTRICAL CODE, KEC, ARE THE GOVERNING CODES FOR THIS PROJECT.

DATE: 4/12/2021
CREATED BY: TW
CHECKED BY: MW
DESIGNED BY: 2009