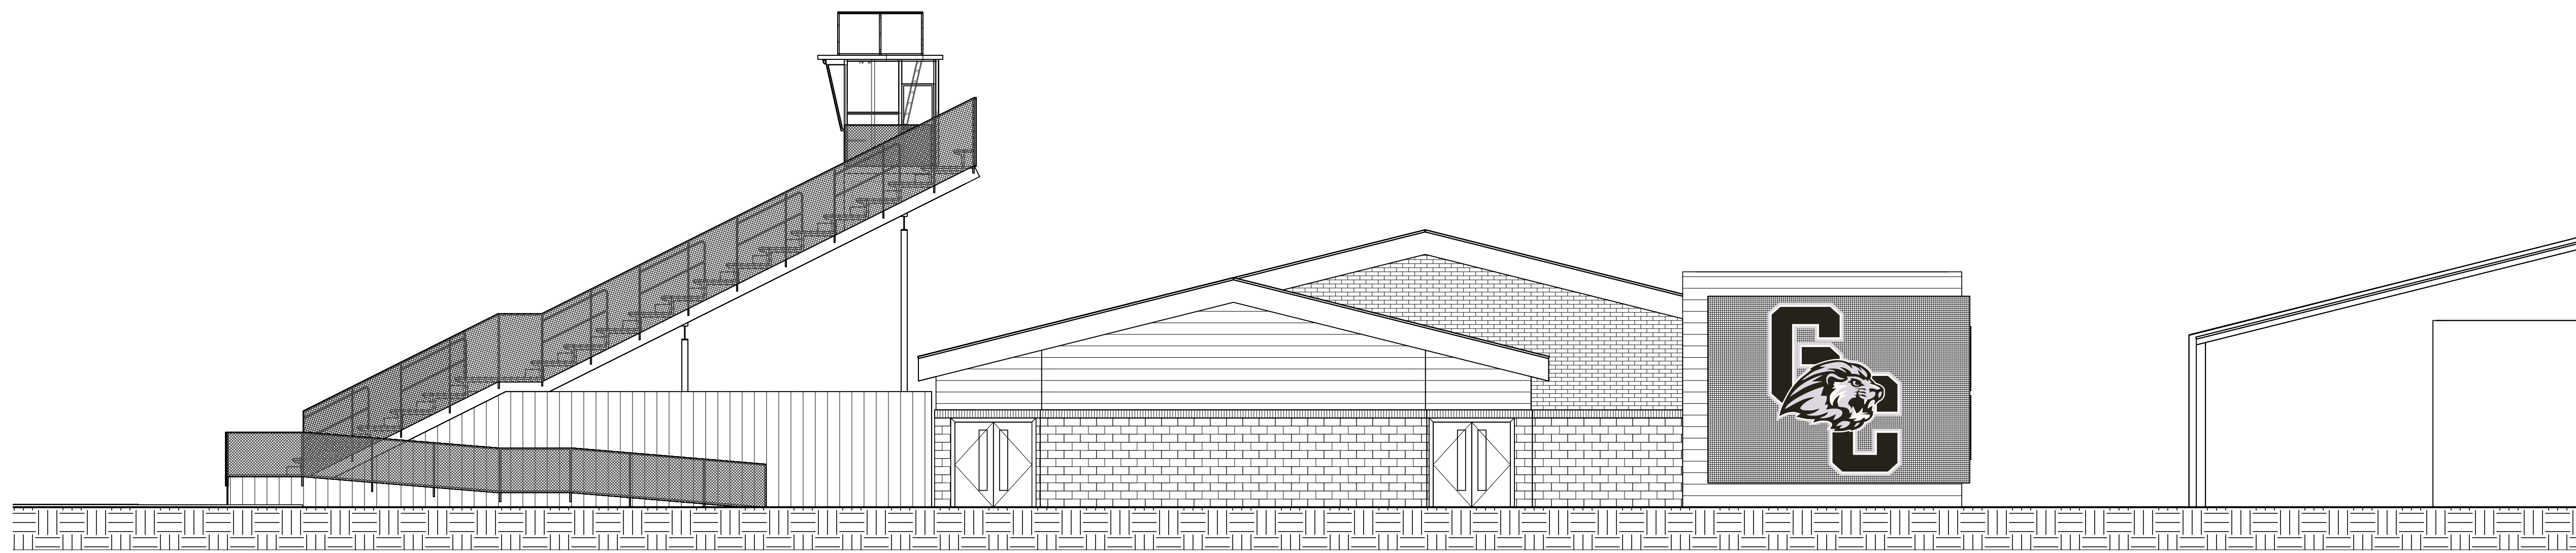
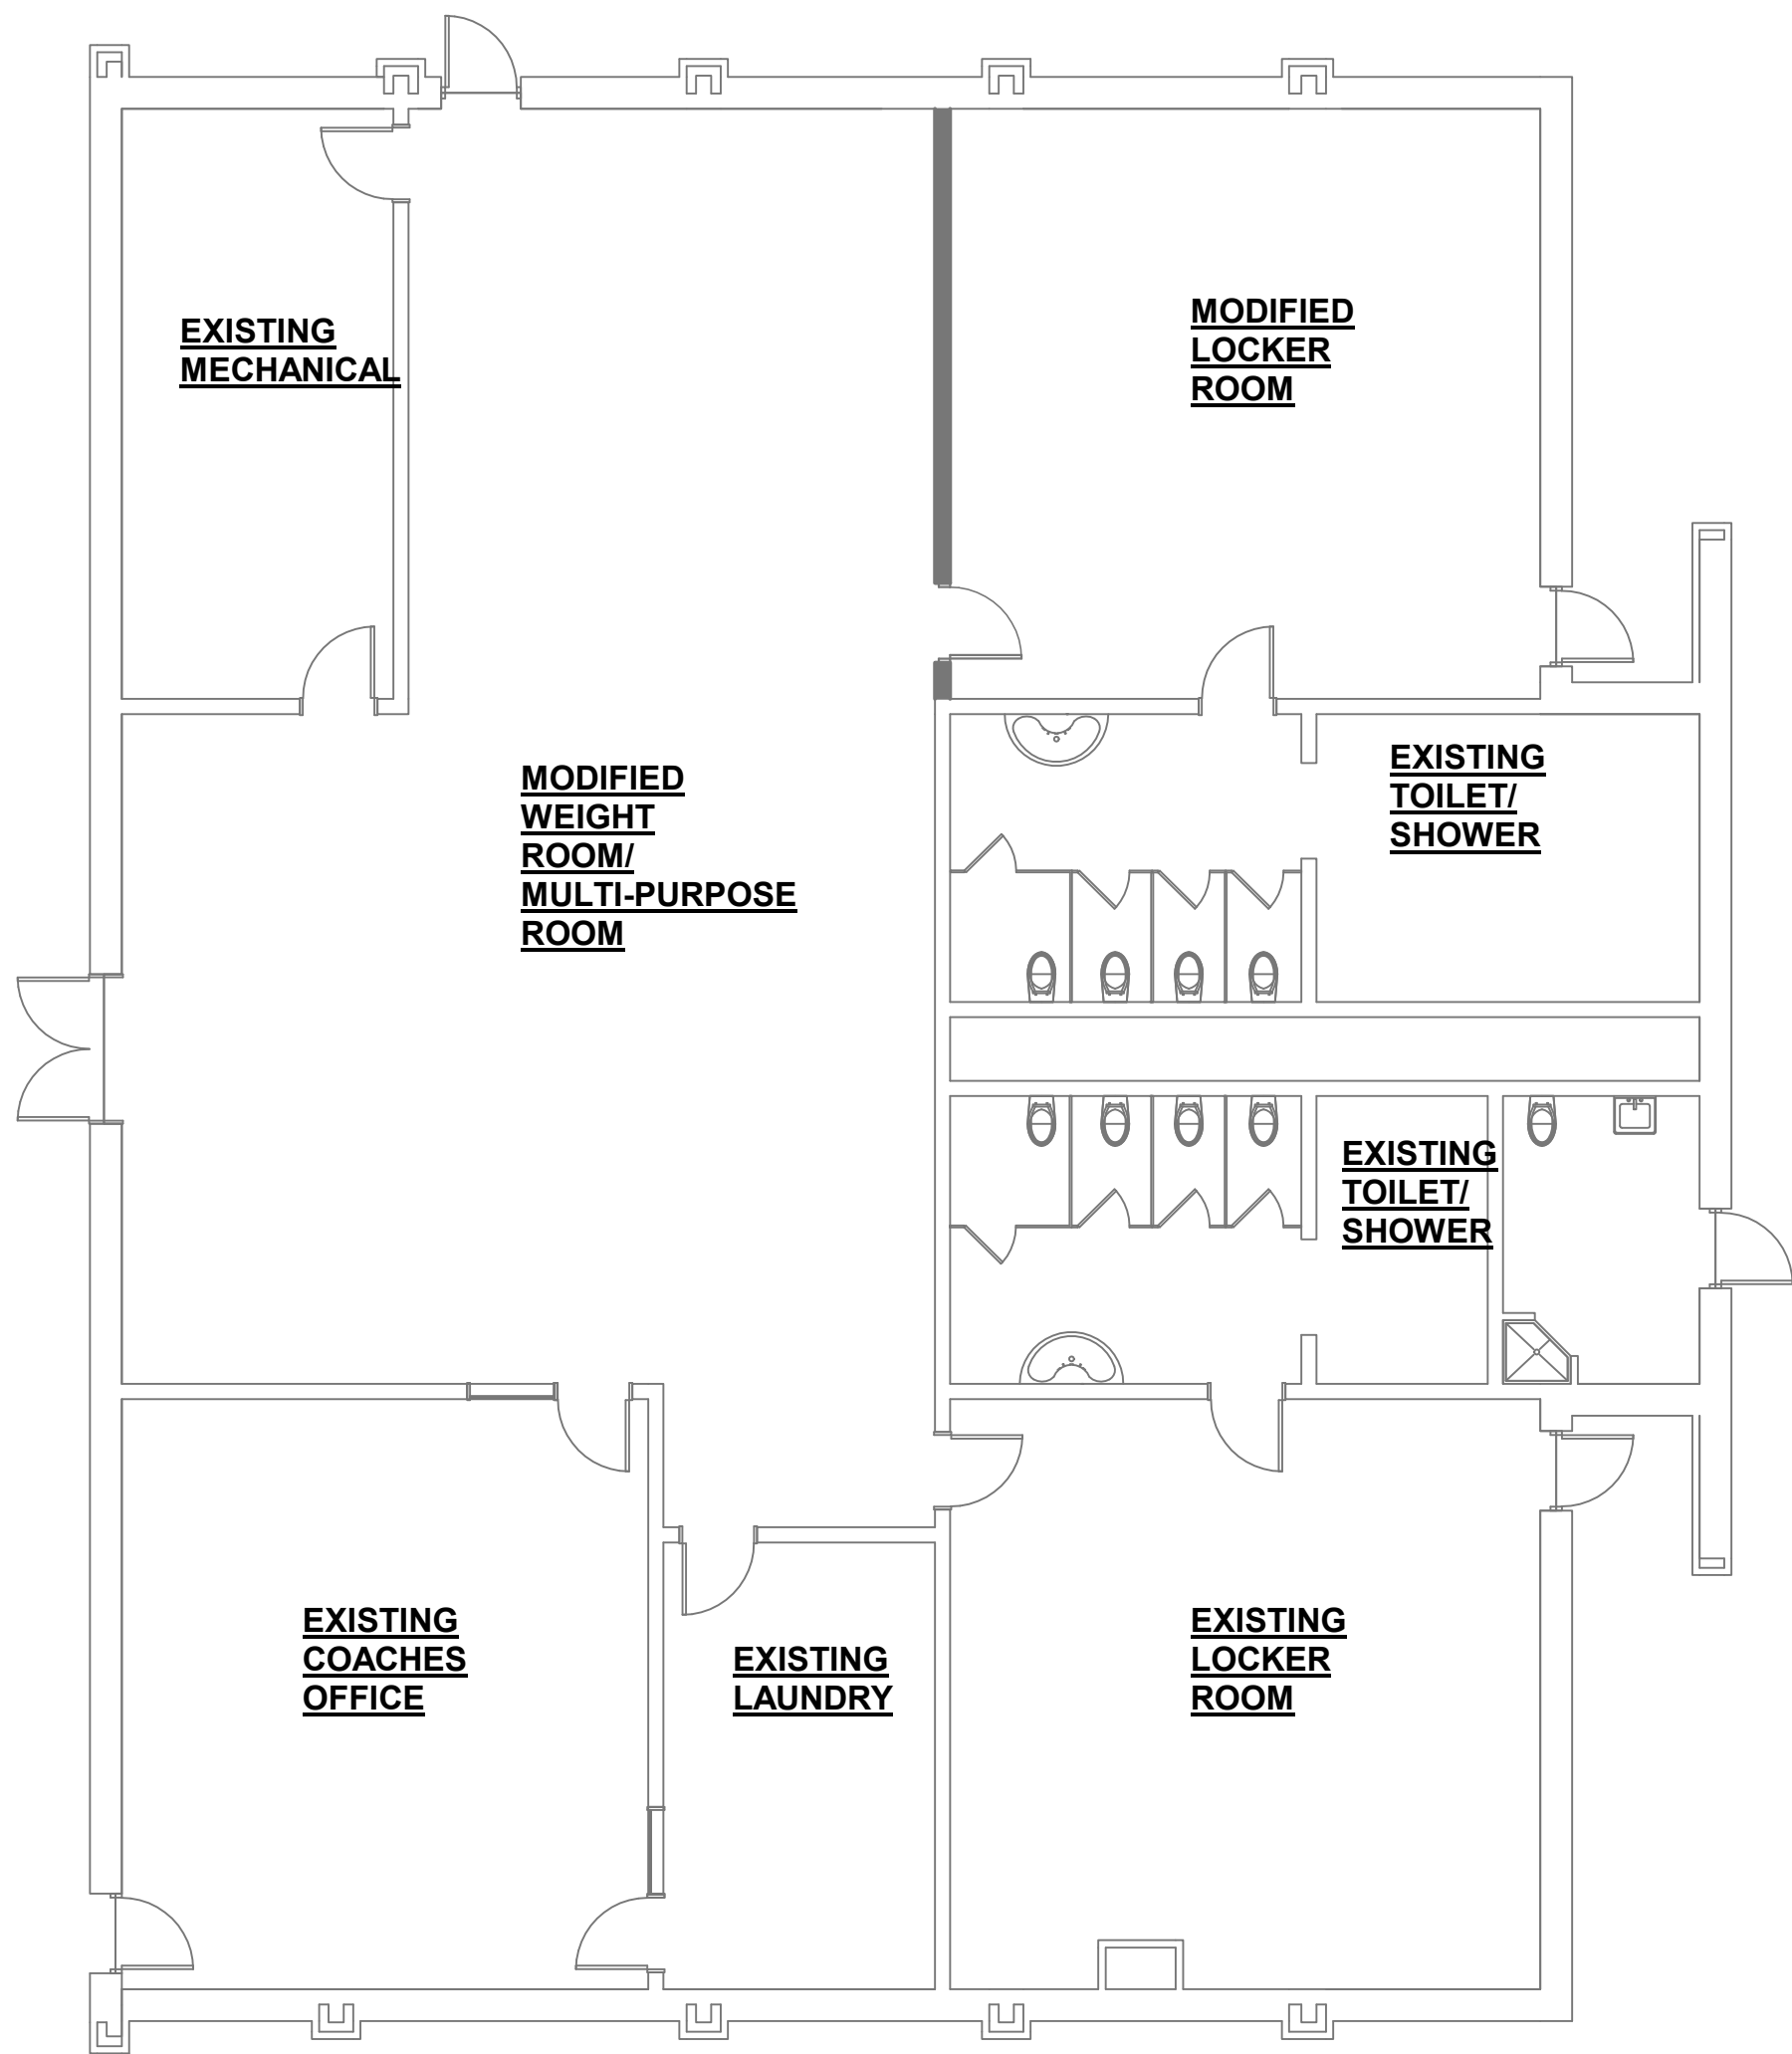


FIRST FLOOR PLAN

SCALE: 1/8" = 1'-0"

ALL RIGHTS RESERVED

THIS DOCUMENT IS THE PROPERTY OF CLOTTEFILTER-SAMOKAR. NO REPRODUCTION OR TRANSMISSION OF ANY PART OF THIS DOCUMENT IS PERMITTED WITHOUT WRITTEN PERMISSION OF CLOTTEFILTER-SAMOKAR.

1/22

225 E. Reynolds Road
Suite 200
Lexington, Kentucky 40517

859.273.3700

Clotfilter**SAMOKAR**

Architecture | Interiors | Landscapes | Planning

GARRARD COUNTY HIGH SCHOOL

FINAL PHASE

FOR THE

GARRARD COUNTY BOARD OF EDUCATION

ATHLETIC FACILITIES FIRST FLOOR PLAN AND ELEVATIONS

SHEET	DATE: XXX/XX/XX	REVISED				
		1	2	3	4	5
A101						
USER						
DRAWN						
CHECKED						