




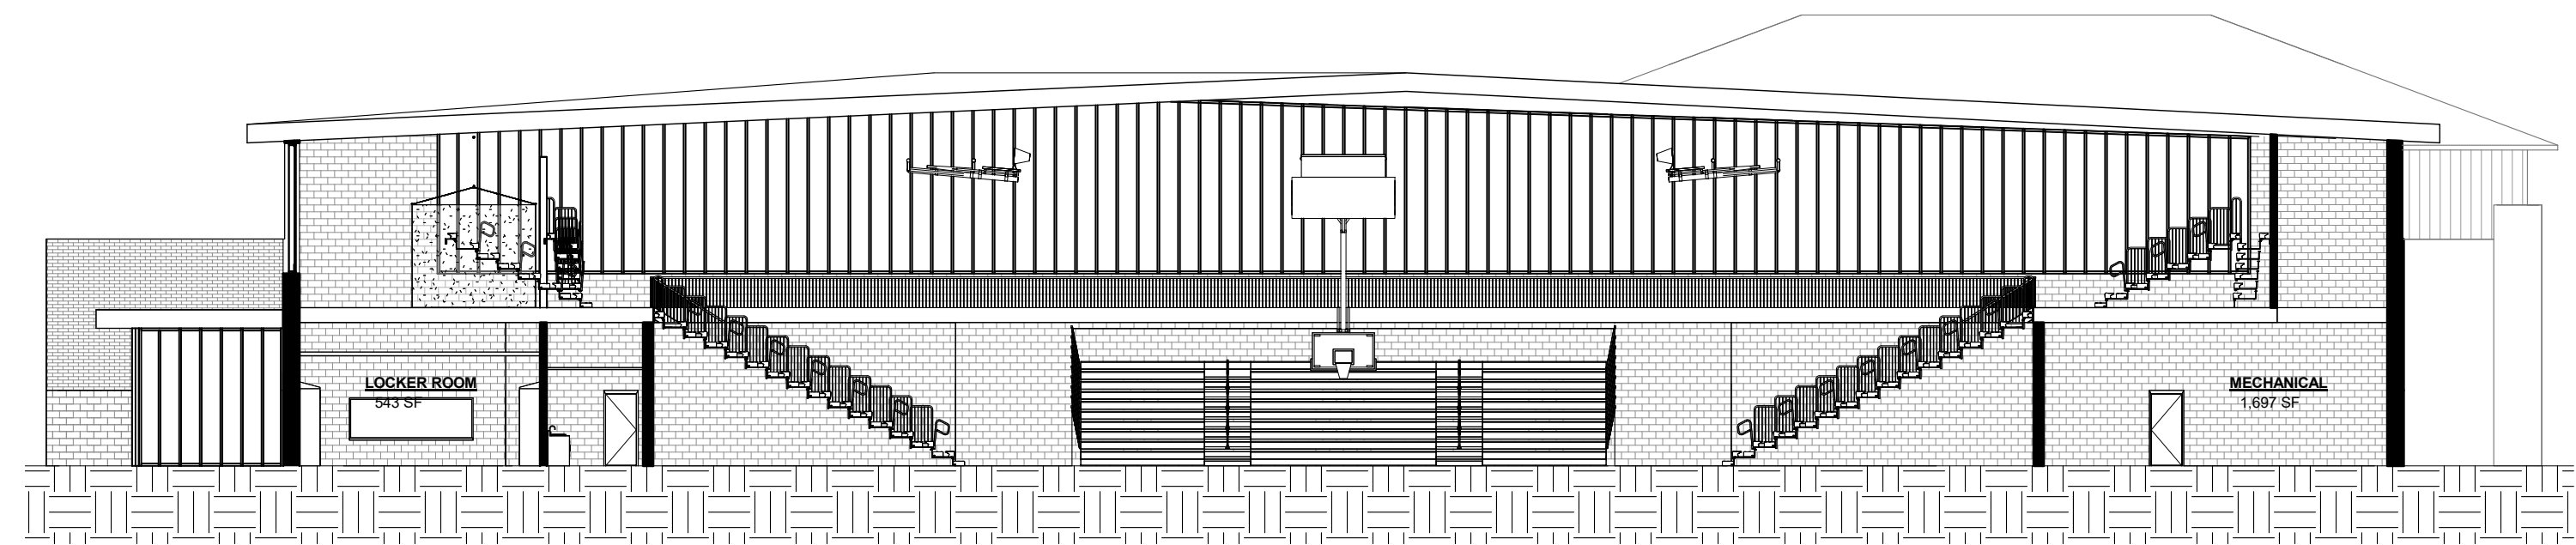


A
A101
BUILDING SECTION
SCALE: 1/16" = 1'-0"

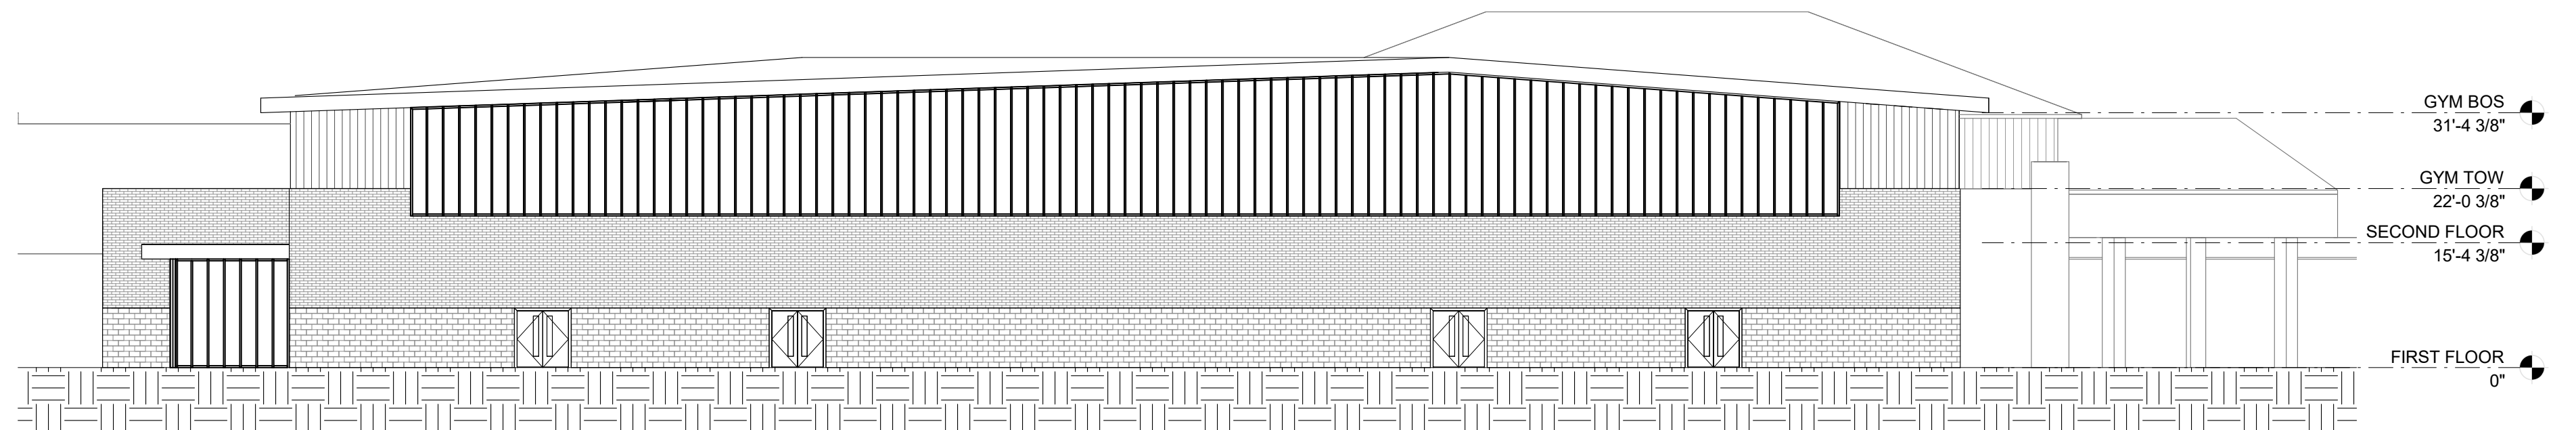


B
A101
BUILDING ELEVATION
SCALE: 1/16" = 1'-0"

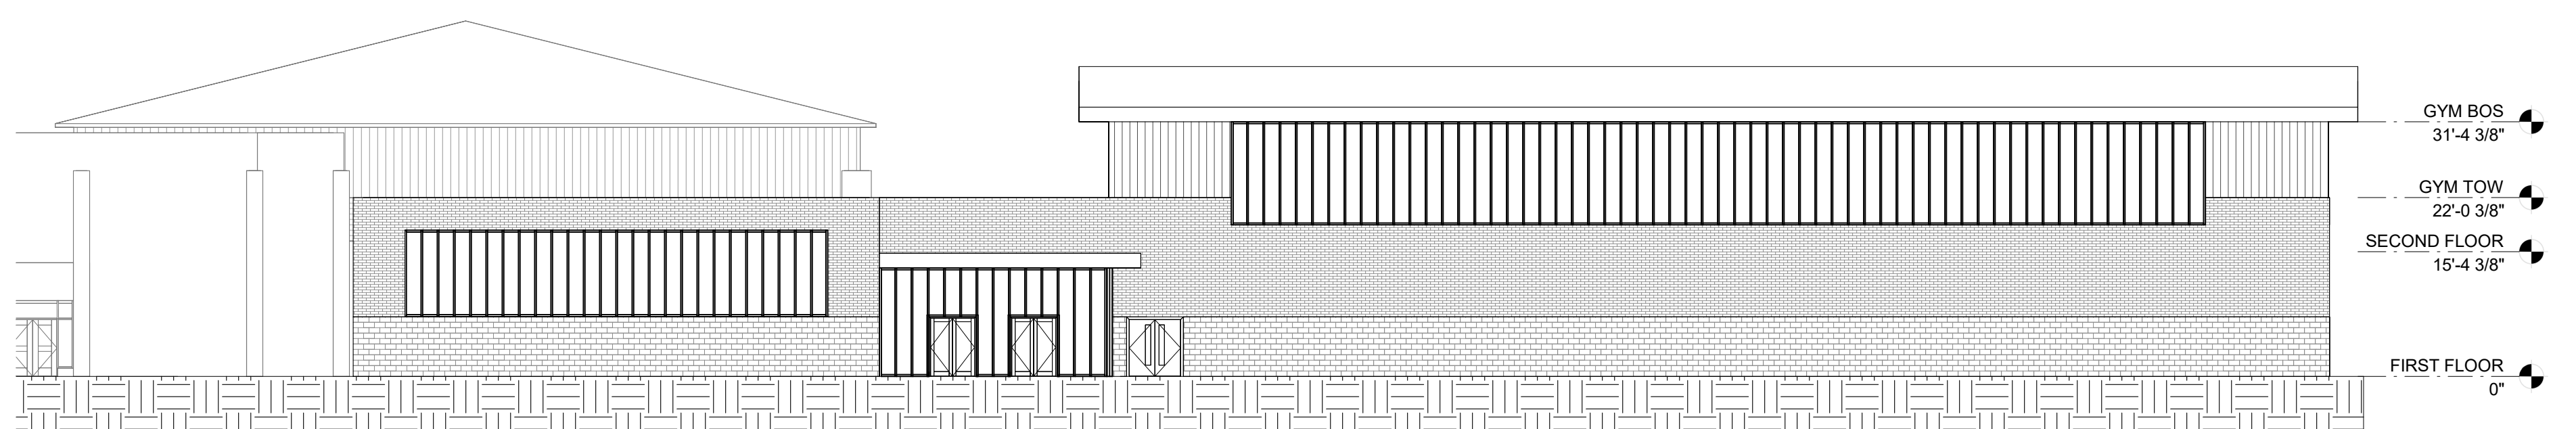

C
A101
BUILDING ELEVATION
SCALE: 1/16" = 1'-0"

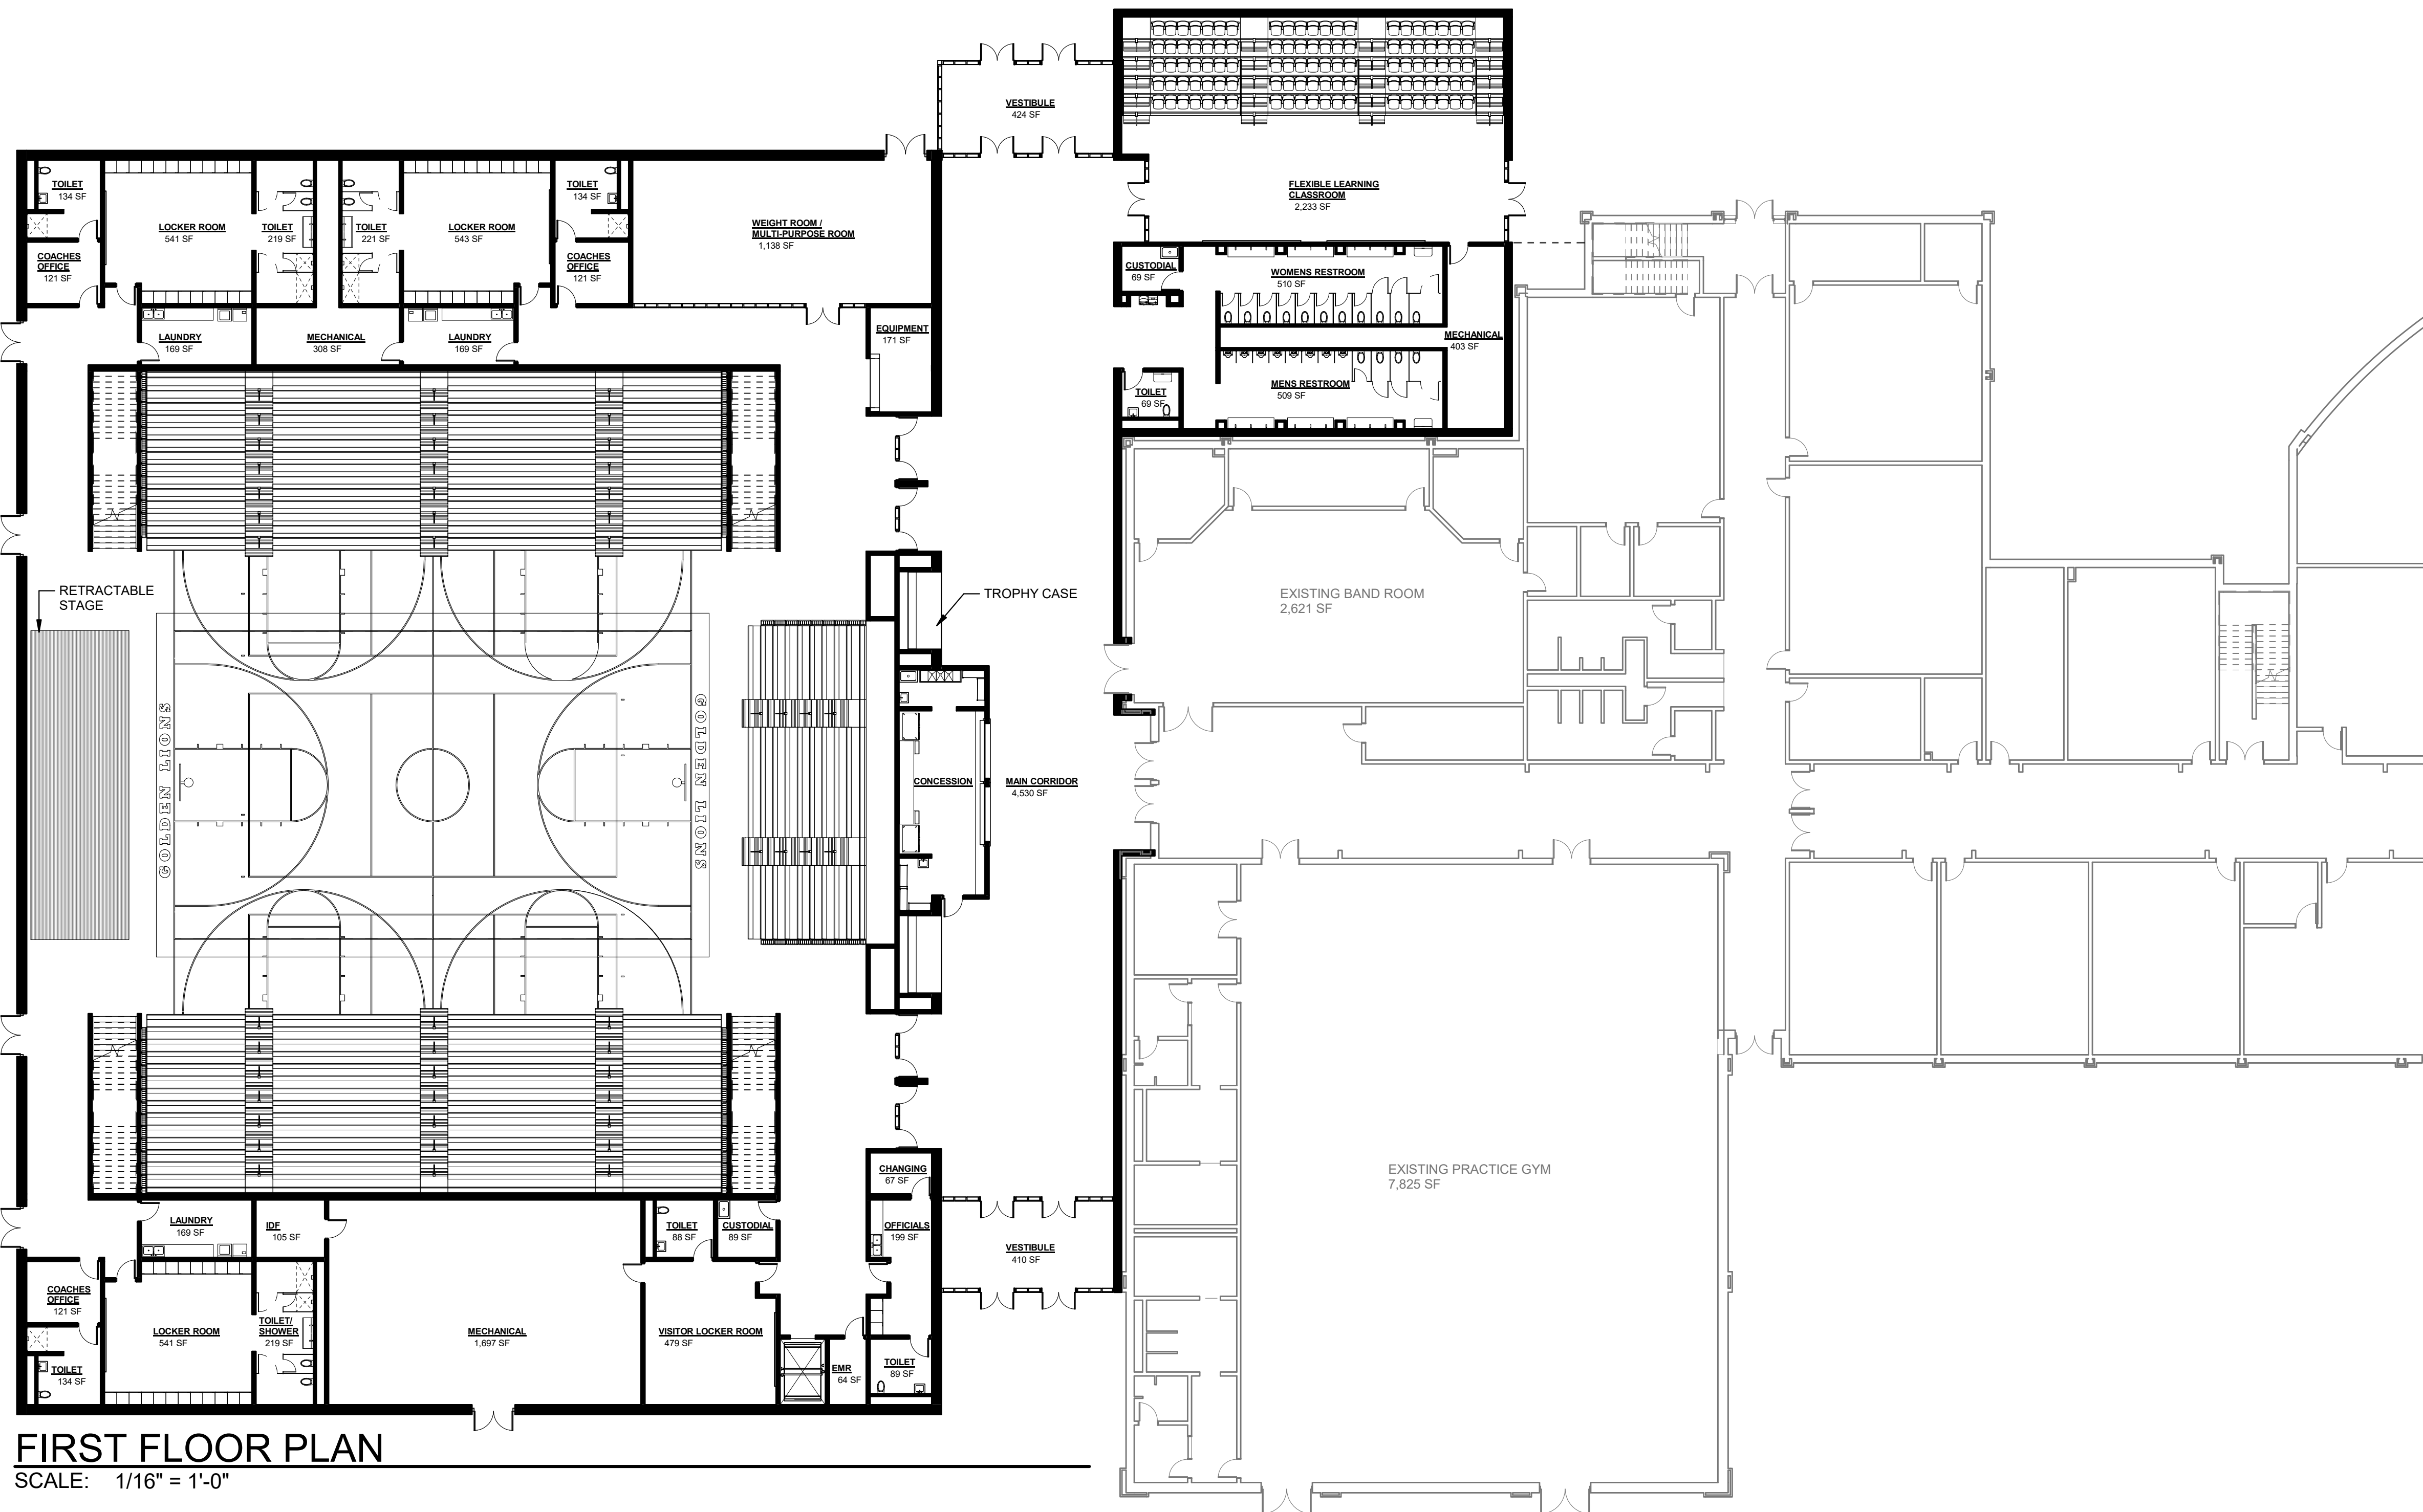

FIRST FLOOR PLAN
SCALE: 1/16" = 1'-0"

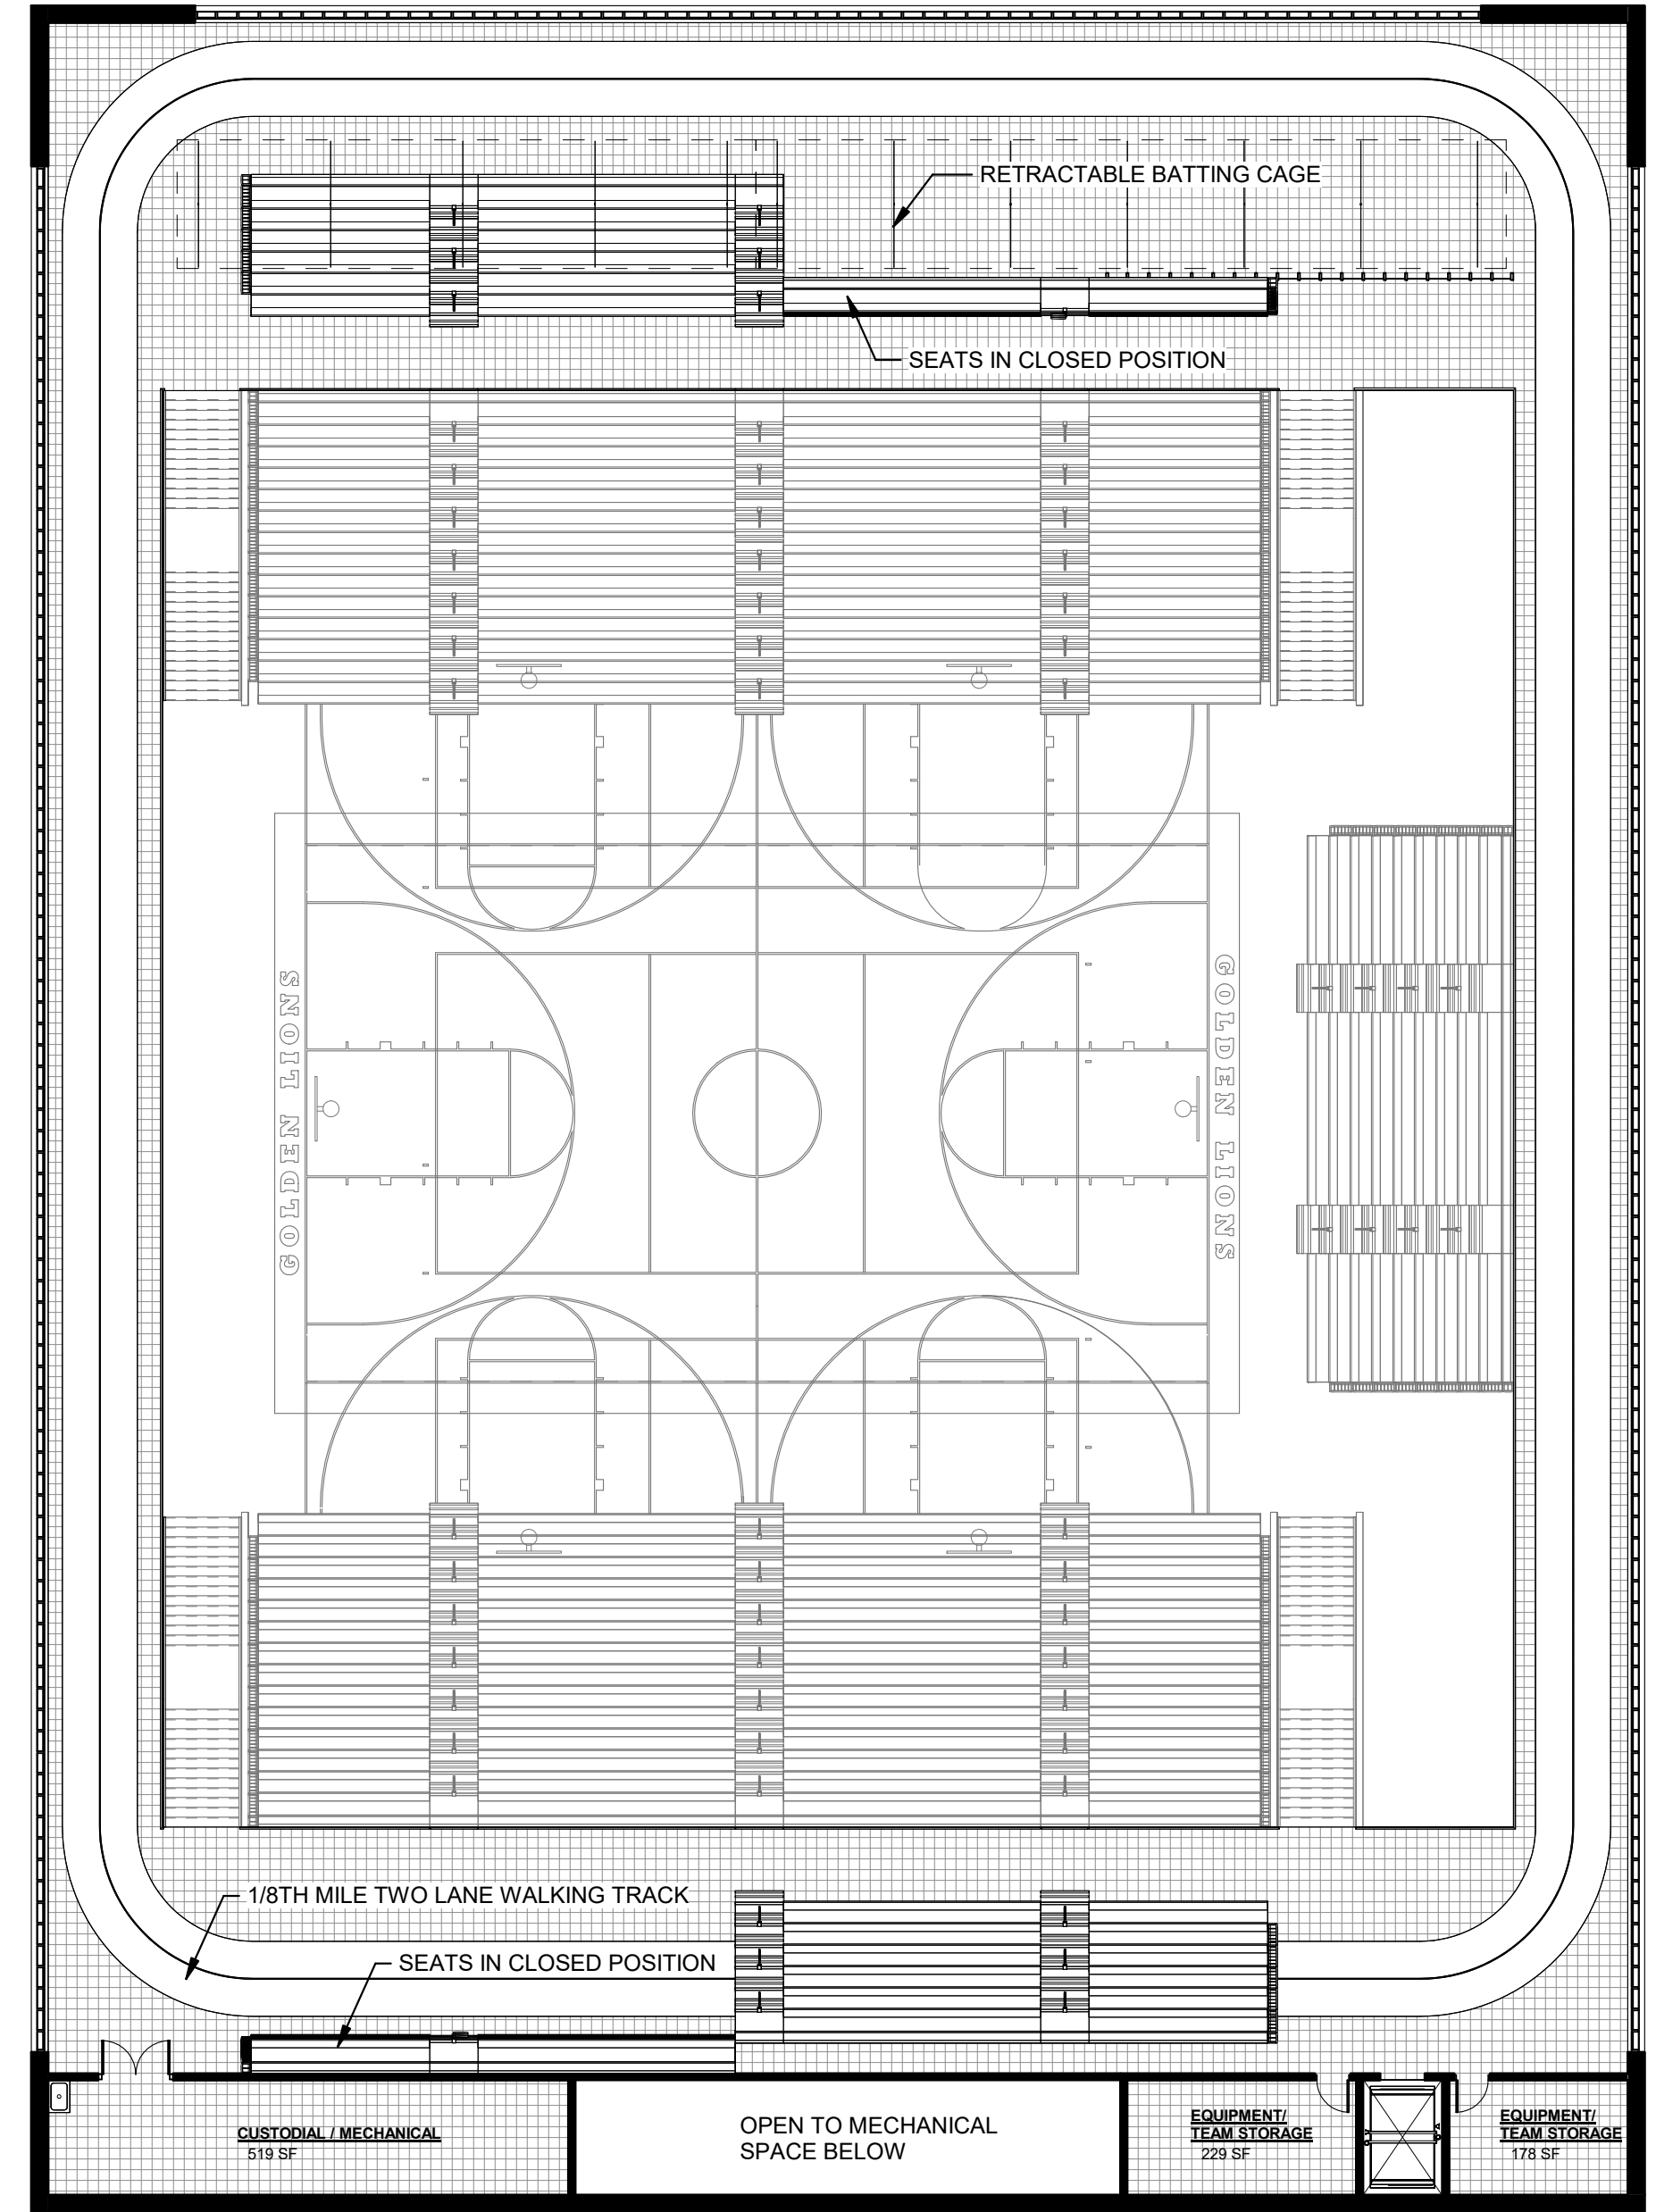

SECOND FLOOR PLAN
SCALE: 1/16" = 1'-0"

ALL RIGHTS RESERVED
THIS DOCUMENT IS THE PROPERTY OF CLOTFELTER-SAMOKAR.
REPRODUCTION OR TRANSMISSION IN ANY FORM OR BY ANY MEANS,
ELECTRONIC OR MECHANICAL, INCLUDING PHOTOCOPYING, RECORDING,
OR BY ANY INFORMATION STORAGE AND RETRIEVAL SYSTEM, WITHOUT
WRITTEN PERMISSION OF CLOTFELTER-SAMOKAR.
© 2022

221 E. Reynolds Road
Suite 200
Lexington, Kentucky 40517
859.273.3700

ClotfelterSAMOKAR
Architecture | Interiors | Landscapes | Planning

GARRARD COUNTY HIGH SCHOOL
FINAL PHASE

FOR THE
GARRARD COUNTY BOARD OF EDUCATION
PERFORMANCE GYM FLOOR PLAN, ELEVATIONS & SECTIONS

SHEET	DATE	REVISED	1	2	3	4	5
A101	2/17/2022	4:37:31 AM					
DESIGNED	2113						
DRAWN	BAB						
CHECKED	DMS						