

Lloyd High School - Stadium Turf Field

Schematic Design/
Design Development



450 Bartlett Avenue
Erlanger, Kentucky 41018

Erlanger-Elsmere Independent Board of Education

Mr. Chad Molley, Superintendent




REH&A
ARCHITECTS
ROBERT EHMET HAYES & ASSOCIATES, PLLC
2512 DIXIE HIGHWAY - FORT MITCHELL, KENTUCKY 41017 - (859) 331-3121



REH&A
ARCHITECTS

ROBERT EHMET HAYES & ASSOCIATES, PLLC
2512 DIXIE HIGHWAY - FORT MITCHELL, KENTUCKY 41017 - (859) 331-3121

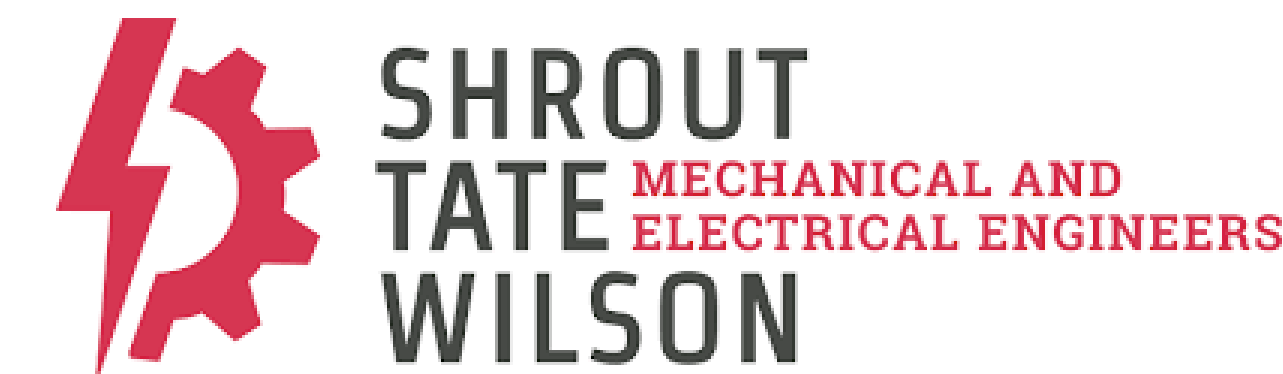


Lloyd High School - Stadium Turf Field
450 Bartlett Avenue
Erlanger, Kentucky 41018
Erlanger-Elsmere Independent Board of Education
Mr. Chad Molley, Superintendent

Vicinity Map


General Notes

Sheet Index

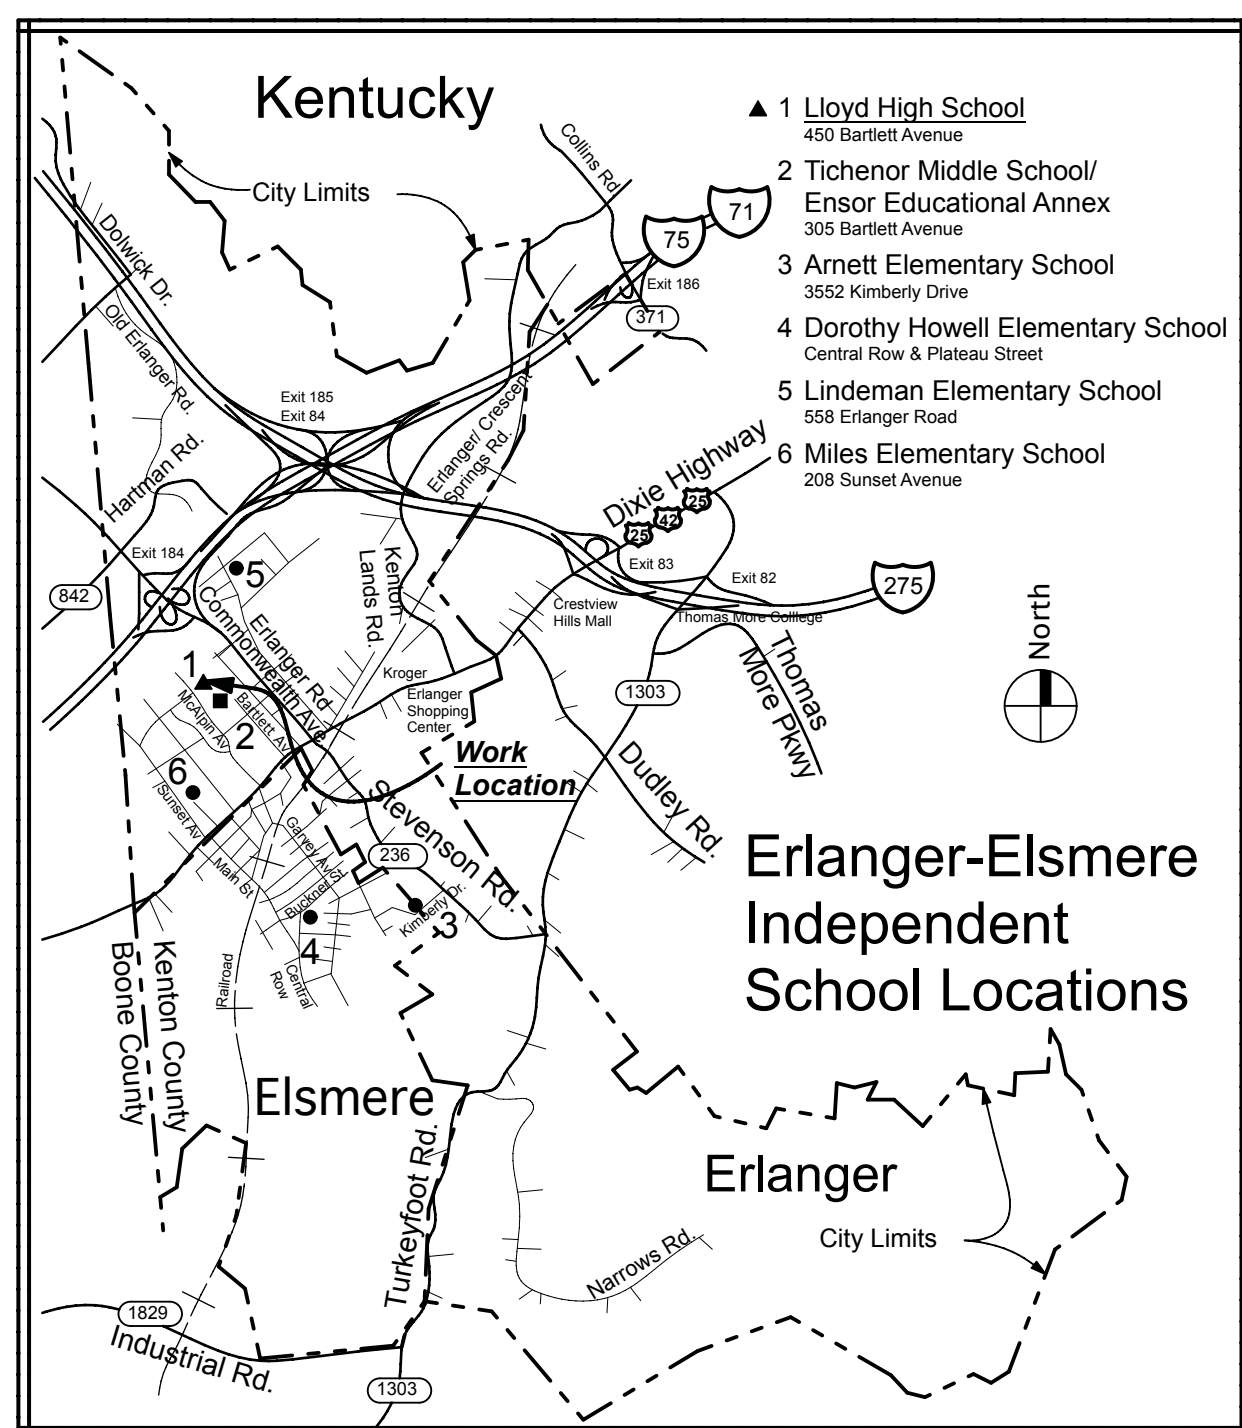

1. Notify Call Before You Dig (Kentucky 811) for utility marking prior to any digging operations. Also employ a private utility locator (Bloodhound, Underground Detective, or equivalent) to mark private utilities before beginning work.
2. It is impossible to note all items that must be demolished on the demolition plan. **See new work plans and demolish any additional items necessary for new work to occur.**
3. A bleacher replacement project is to occur simultaneously to this project on the same site under a separate contract. Coordinate with bleacher contractor for site access and construction sequencing.
4. The existing rubberized track was installed in 2018. Except where noted to remove, protect track during construction.

- | | |
|------|--|
| 0-TS | Title Sheet - Vicinity Map, General Notes, Sheet Index |
| SD1 | Site Demolition Plan |
| SD2 | Site New Work Plan |
| SD3 | Colored Turf Field Rendering |

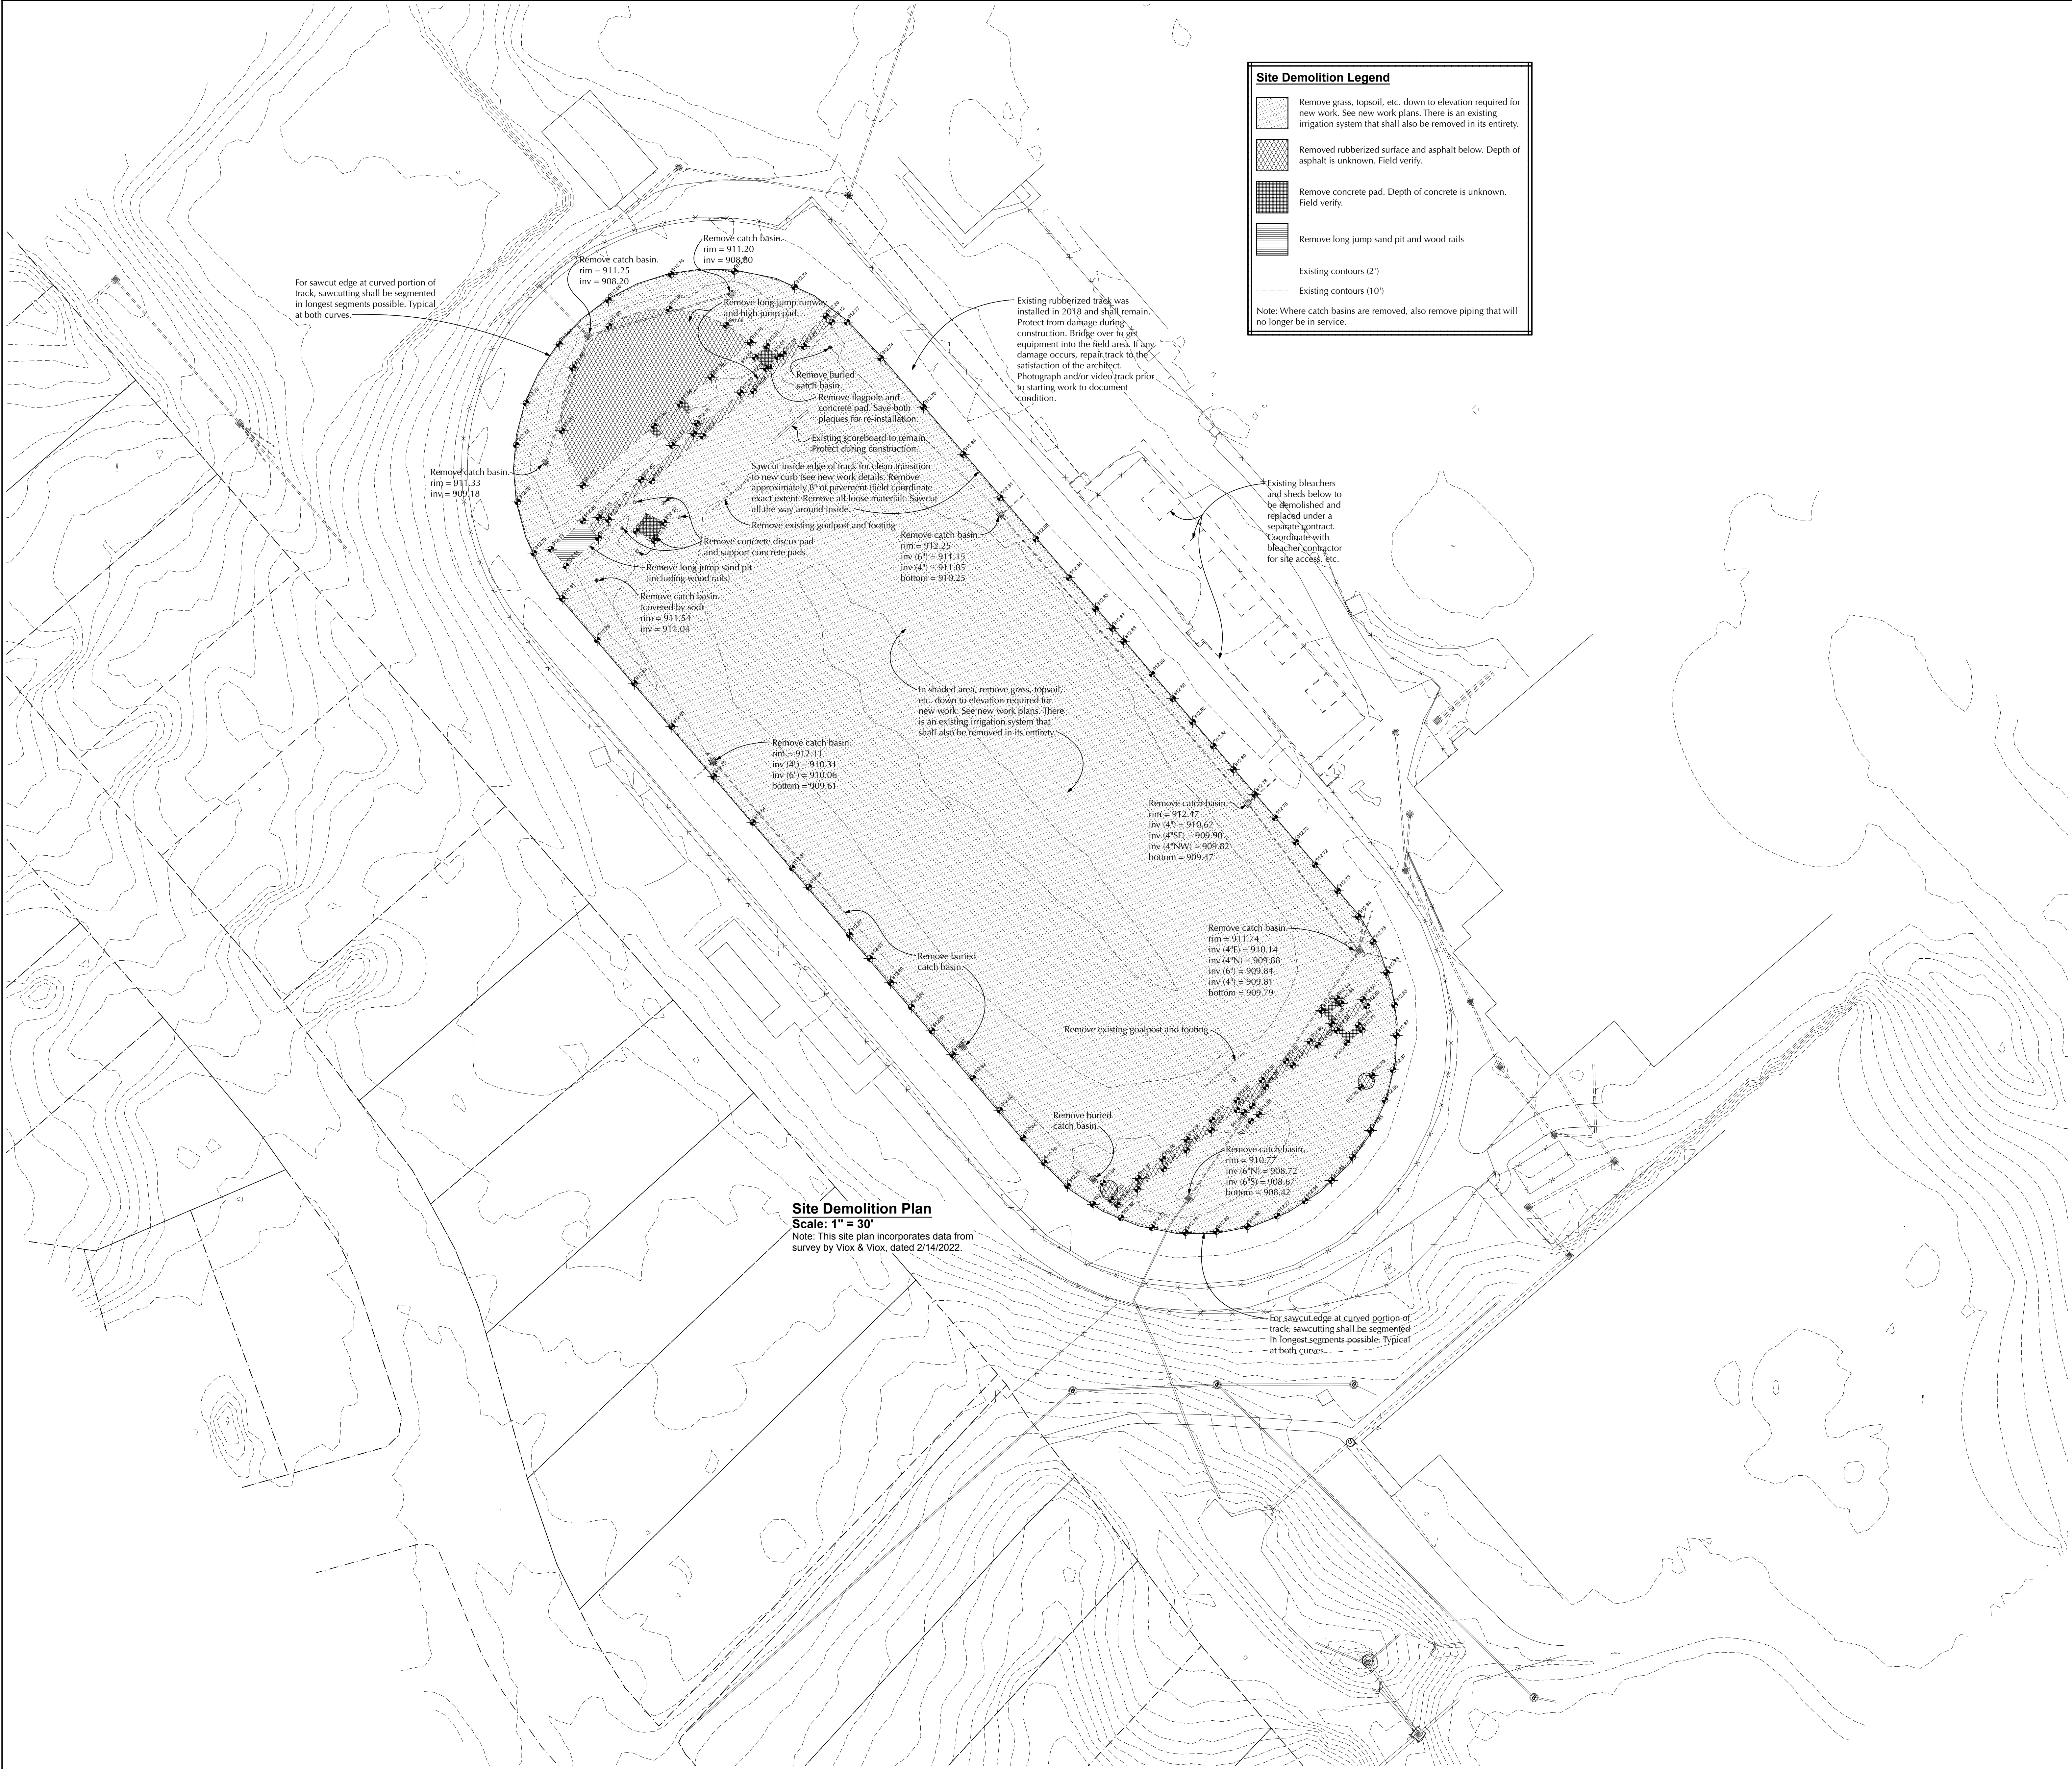

Site Demolition Plan

Scale: 1" = 30'

Note: This site plan incorporates data from survey by Viox & Viox, dated 2/14/2022.

Site Demolition Legend

- Remove grass, topsoil, etc. down to elevation required for new work. See new work plans. There is an existing irrigation system that shall also be removed in its entirety.
- Remove rubberized surface and asphalt below. Depth of asphalt is unknown. Field verify.
- Remove concrete pad. Depth of concrete is unknown. Field verify.
- Remove long jump sand pit and wood rails

Existing contours (2')
Existing contours (10')

Note: Where catch basins are removed, also remove piping that will no longer be in service.

Lloyd High School - Stadium Turf Field

450 Bartlett Avenue
Erlanger, Kentucky 41018
Erlanger-Elsmere Independent Board of Education
Mr. Chad Molley, Superintendent



SHEET TITLE

SITE DEMOLITION
PLAN

BG #
22-195

REH #
127-821-A (NCO)

DATE
3/10/2022

SD1




Copyright © 2022 All Rights Reserved
Robert Ehmet Hayes & Associates, PLLC

REH&A
ARCHITECTS

ROBERT EHMET HAYES & ASSOCIATES, PLLC

2512 DIXIE HIGHWAY - FORT MITCHELL, KENTUCKY 41017 - (609) 331-3121

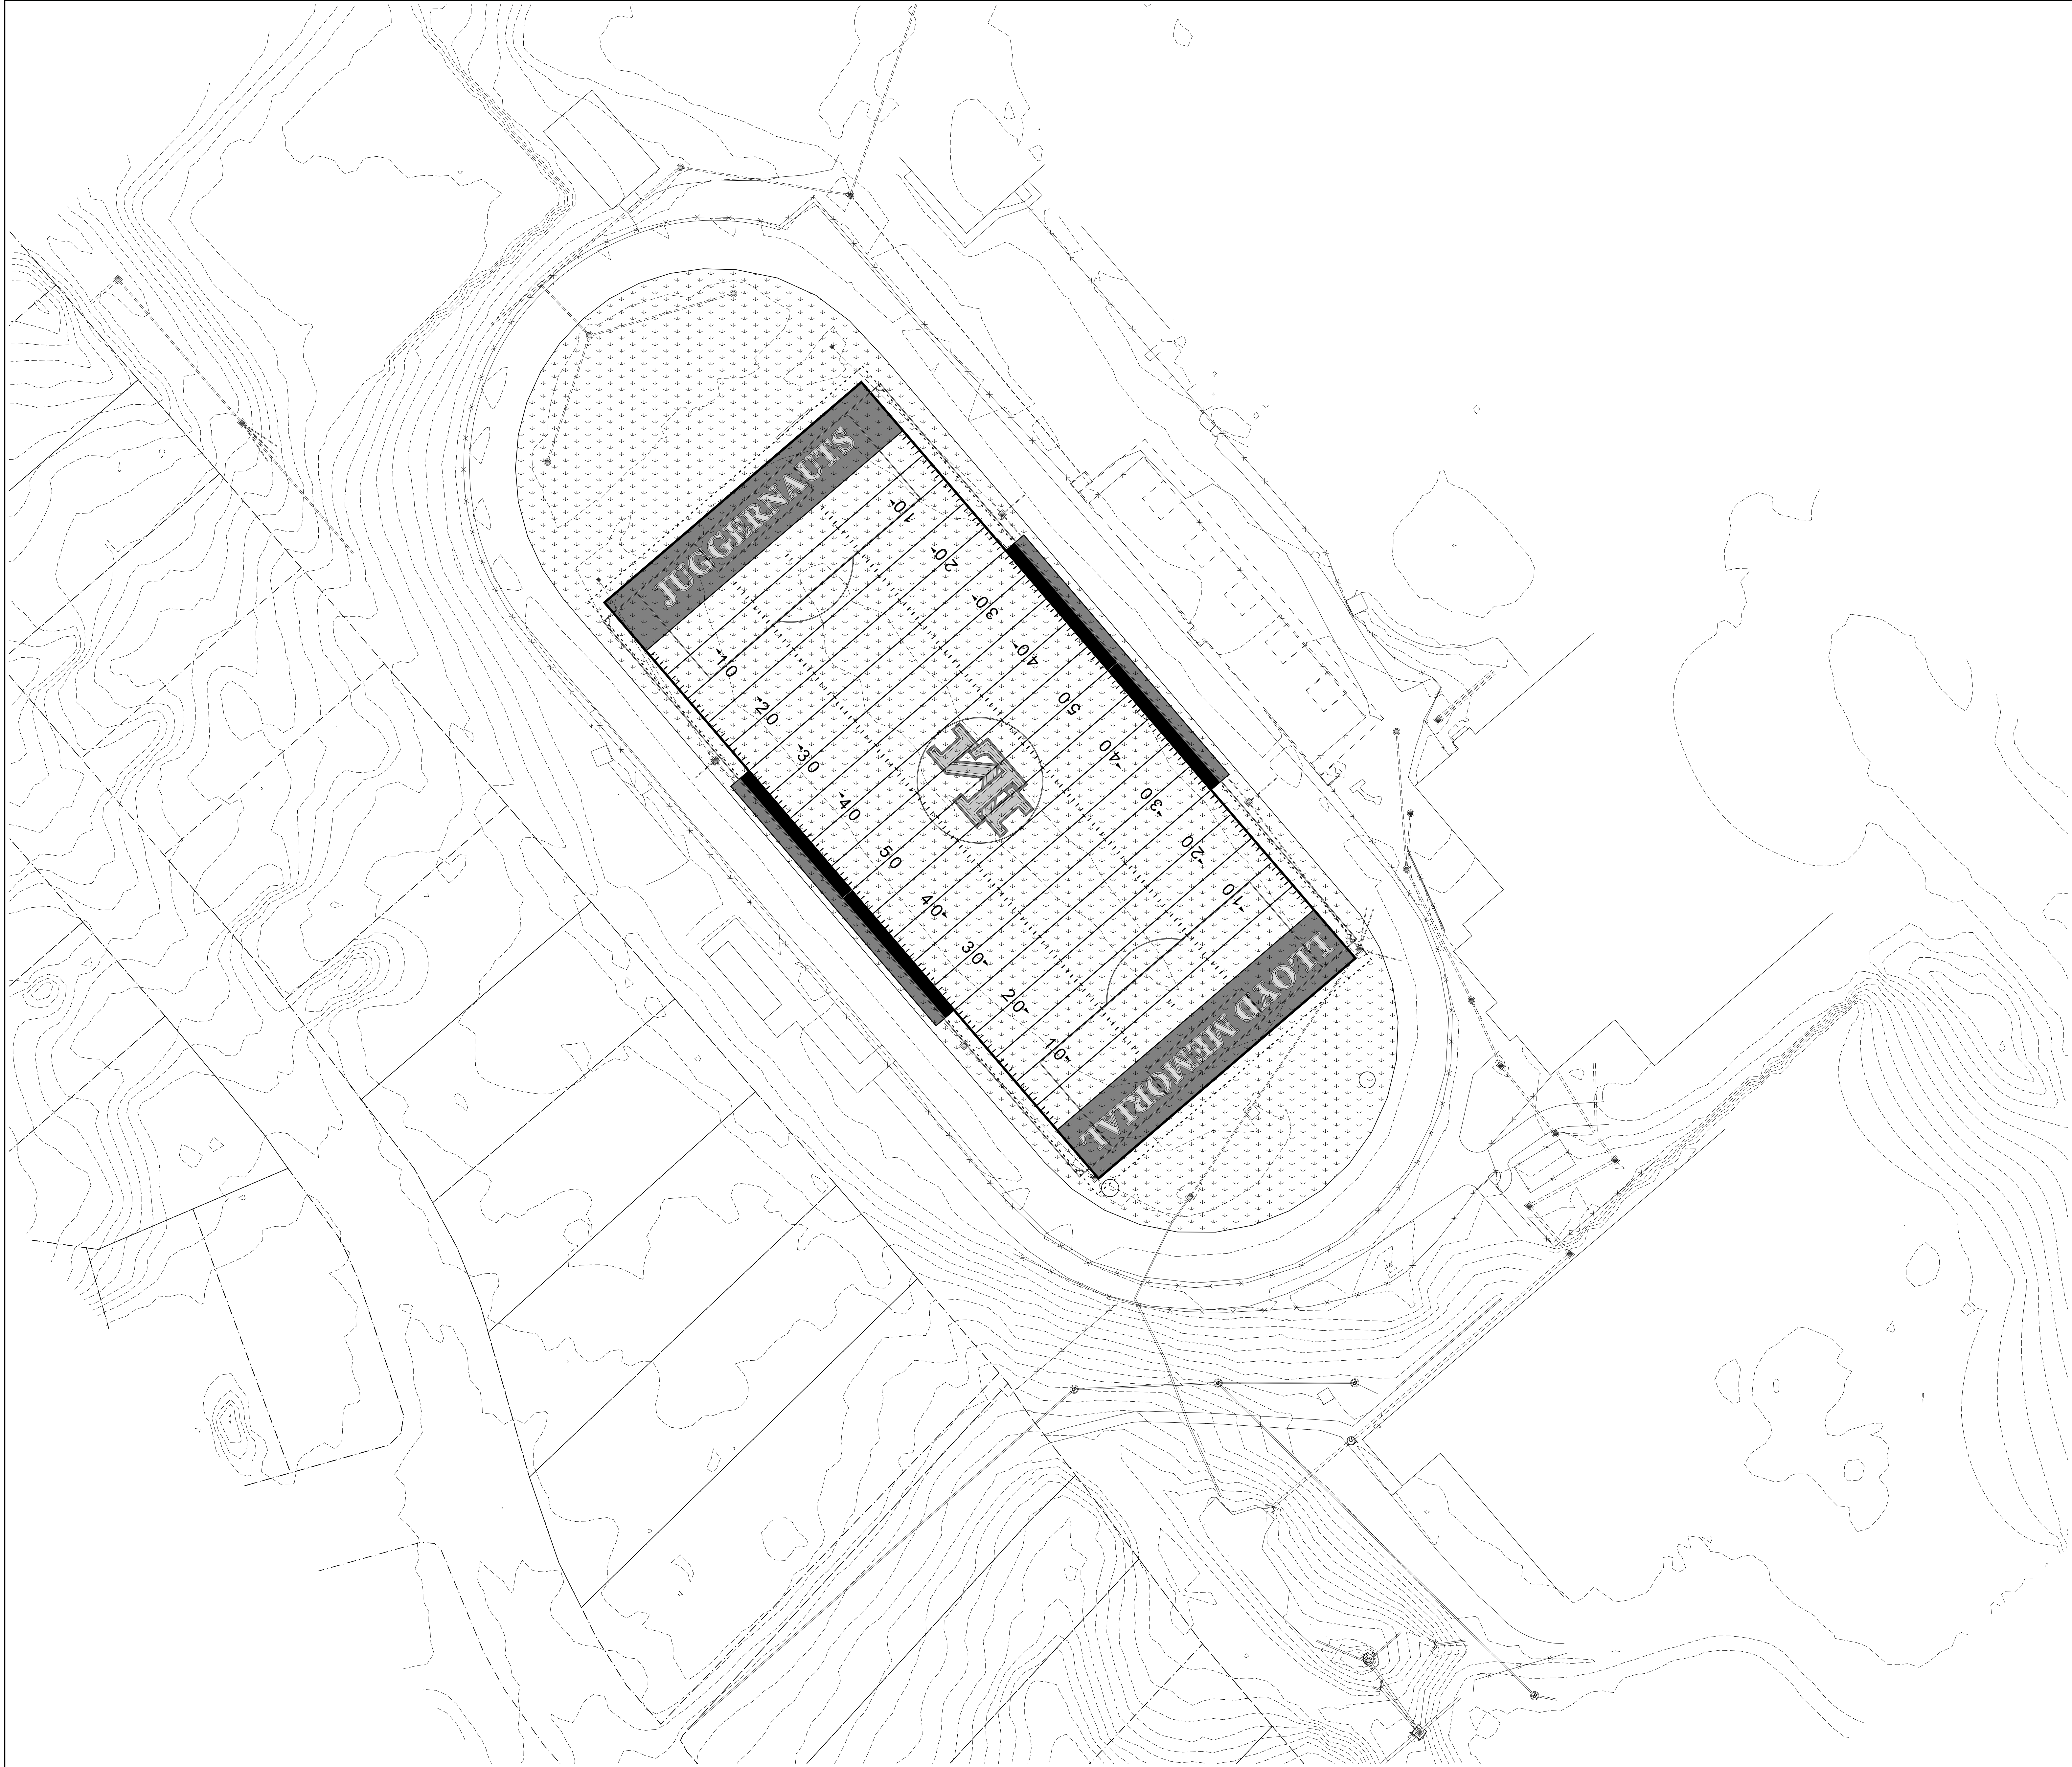

Lloyd High School - Stadium Turf Field
450 Bartlett Avenue
Erlanger, Kentucky 41018
Erlanger-Elsmere Independent Board of Education
Mr. Chad Molley, Superintendent



Copyright © 2022 All Rights Reserved
Robert Ehmet Hayes & Associates, PLLC

REH&A
ARCHITECTS
ROBERT EHMET HAYES & ASSOCIATES, PLLC
2512 DIXIE HIGHWAY - FORT MITCHELL, KENTUCKY 41017 - (609) 331-3121

SHEET TITLE

BG #
22-195

REH #
127-821-A (NCO)

DATE
3/10/2022

SD2



Lloyd High School - Stadium Turf Field
450 Bartlett Avenue
Erlanger, Kentucky 41018
Erlanger-Elsmere Independent Board of Education
Mr. Chad Molley, Superintendent



SHEET TITLE

COLORED FIELD
RENDERING

BG #
22-195

REH #
127-821-A (NCO)

DATE
3/10/2022

SD3

Copyright © 2022 All Rights Reserved
Robert Ehmet Hayes & Associates, PLLC

REH&A
ARCHITECTS
ROBERT EHMET HAYES & ASSOCIATES, PLLC
2512 DIXIE HIGHWAY - FORT MITCHELL, KENTUCKY 41017 - (609) 331-3121