

DATE:

9/22/2022

AGENDA ITEM (ACTION ITEM):

Consider / Approve the schematic design and design development plan for the Transportation-Facility Maintenance Campus from GRW Architectural and Engineering Firm.

APPLICABLE BOARD POLICY:

01.1 Legal Status of the Board; 04.31 Authority to Encumber and Expend Funds; 702 KAR 4:160

HISTORY/BACKGROUND:

GRW Architectural and Engineering Firm has prepared schematic designs associated with the Transportation-Facility Maintenance Campus. The schematic design reflects the proposed construction floor plan, site development, and building elevations.

FISCAL/BUDGETARY IMPACT:

None

RECOMMENDATION:

Approve the schematic design and design development plan for the Transportation-Facility Maintenance Campus from GRW Architectural and Engineering Firm.

CONTACT PERSON:

Rob Haney, Chief Operations Officer

Principal/Administrator

Rob Haney

District Administrator

[Signature]

Superintendent

Use this form to submit your request to the Superintendent for items to be added to the Board Meeting Agenda


Principal – Complete, print, sign and send to your Director. Director – if approved, sign and put in the Superintendent's mailbox

SCHEMATIC DESIGN

KENTON COUNTY DISTRICT SUPPORT FACILITY

11846 TAYLOR MILL ROAD, INDEPENDENCE KY, 41051


SEPTEMBER 20, 2022

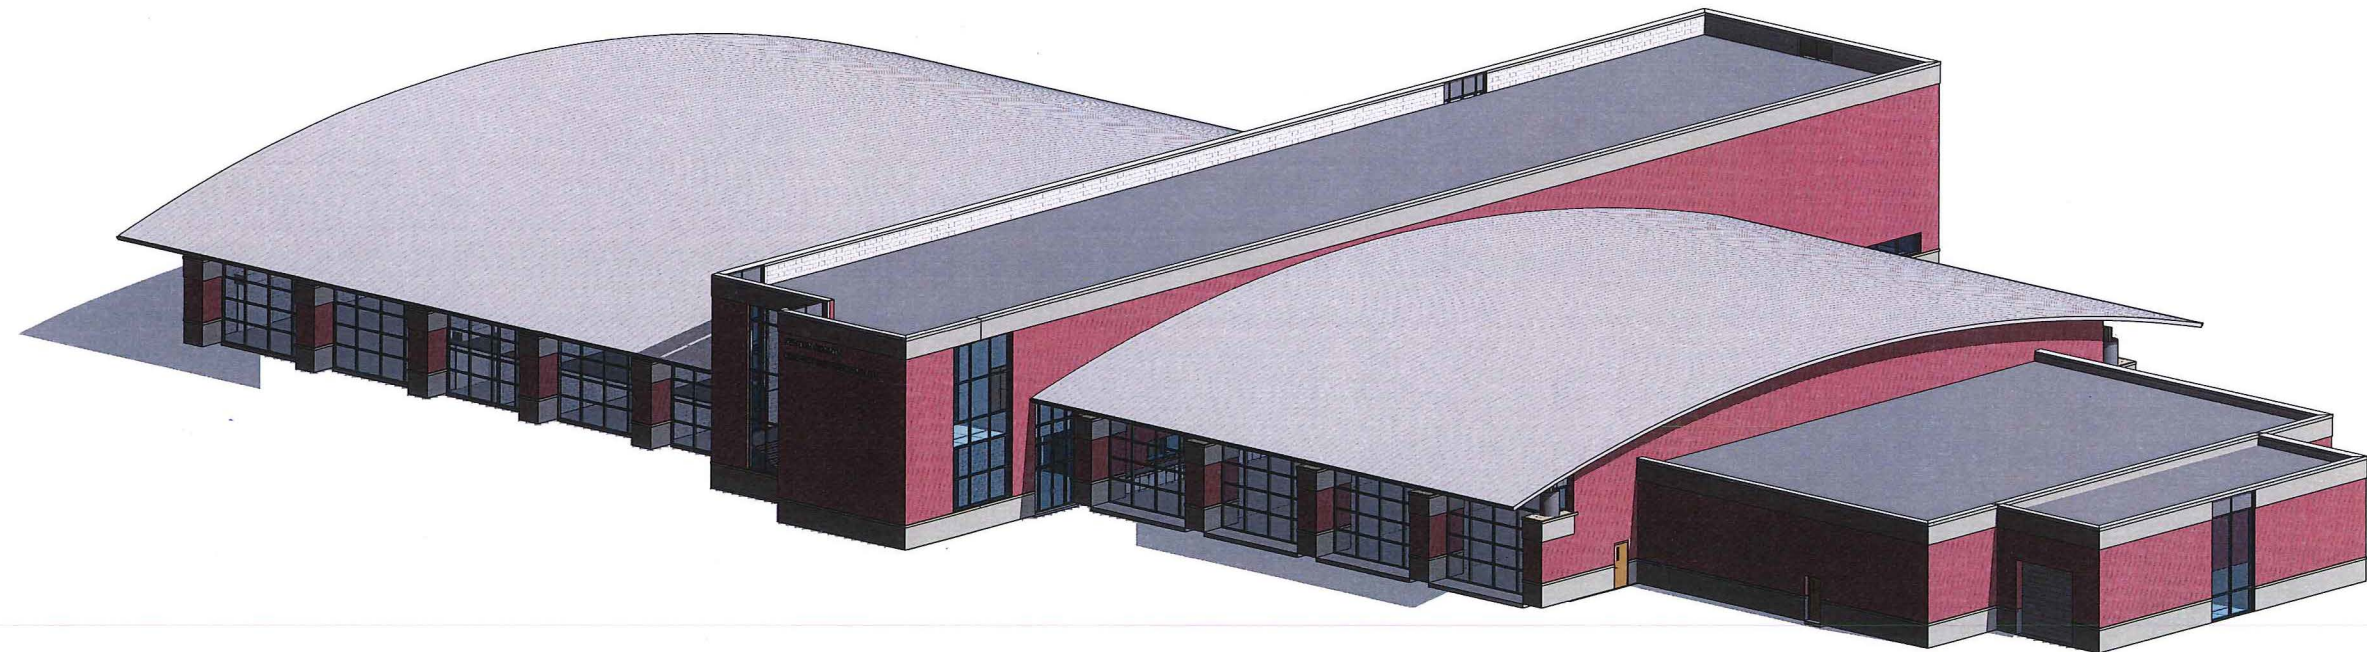

ENGINEERING - ARCHITECTURE - GEOSPATIAL

www.grwinc.com

GRW PROJECT NO. 05056-01

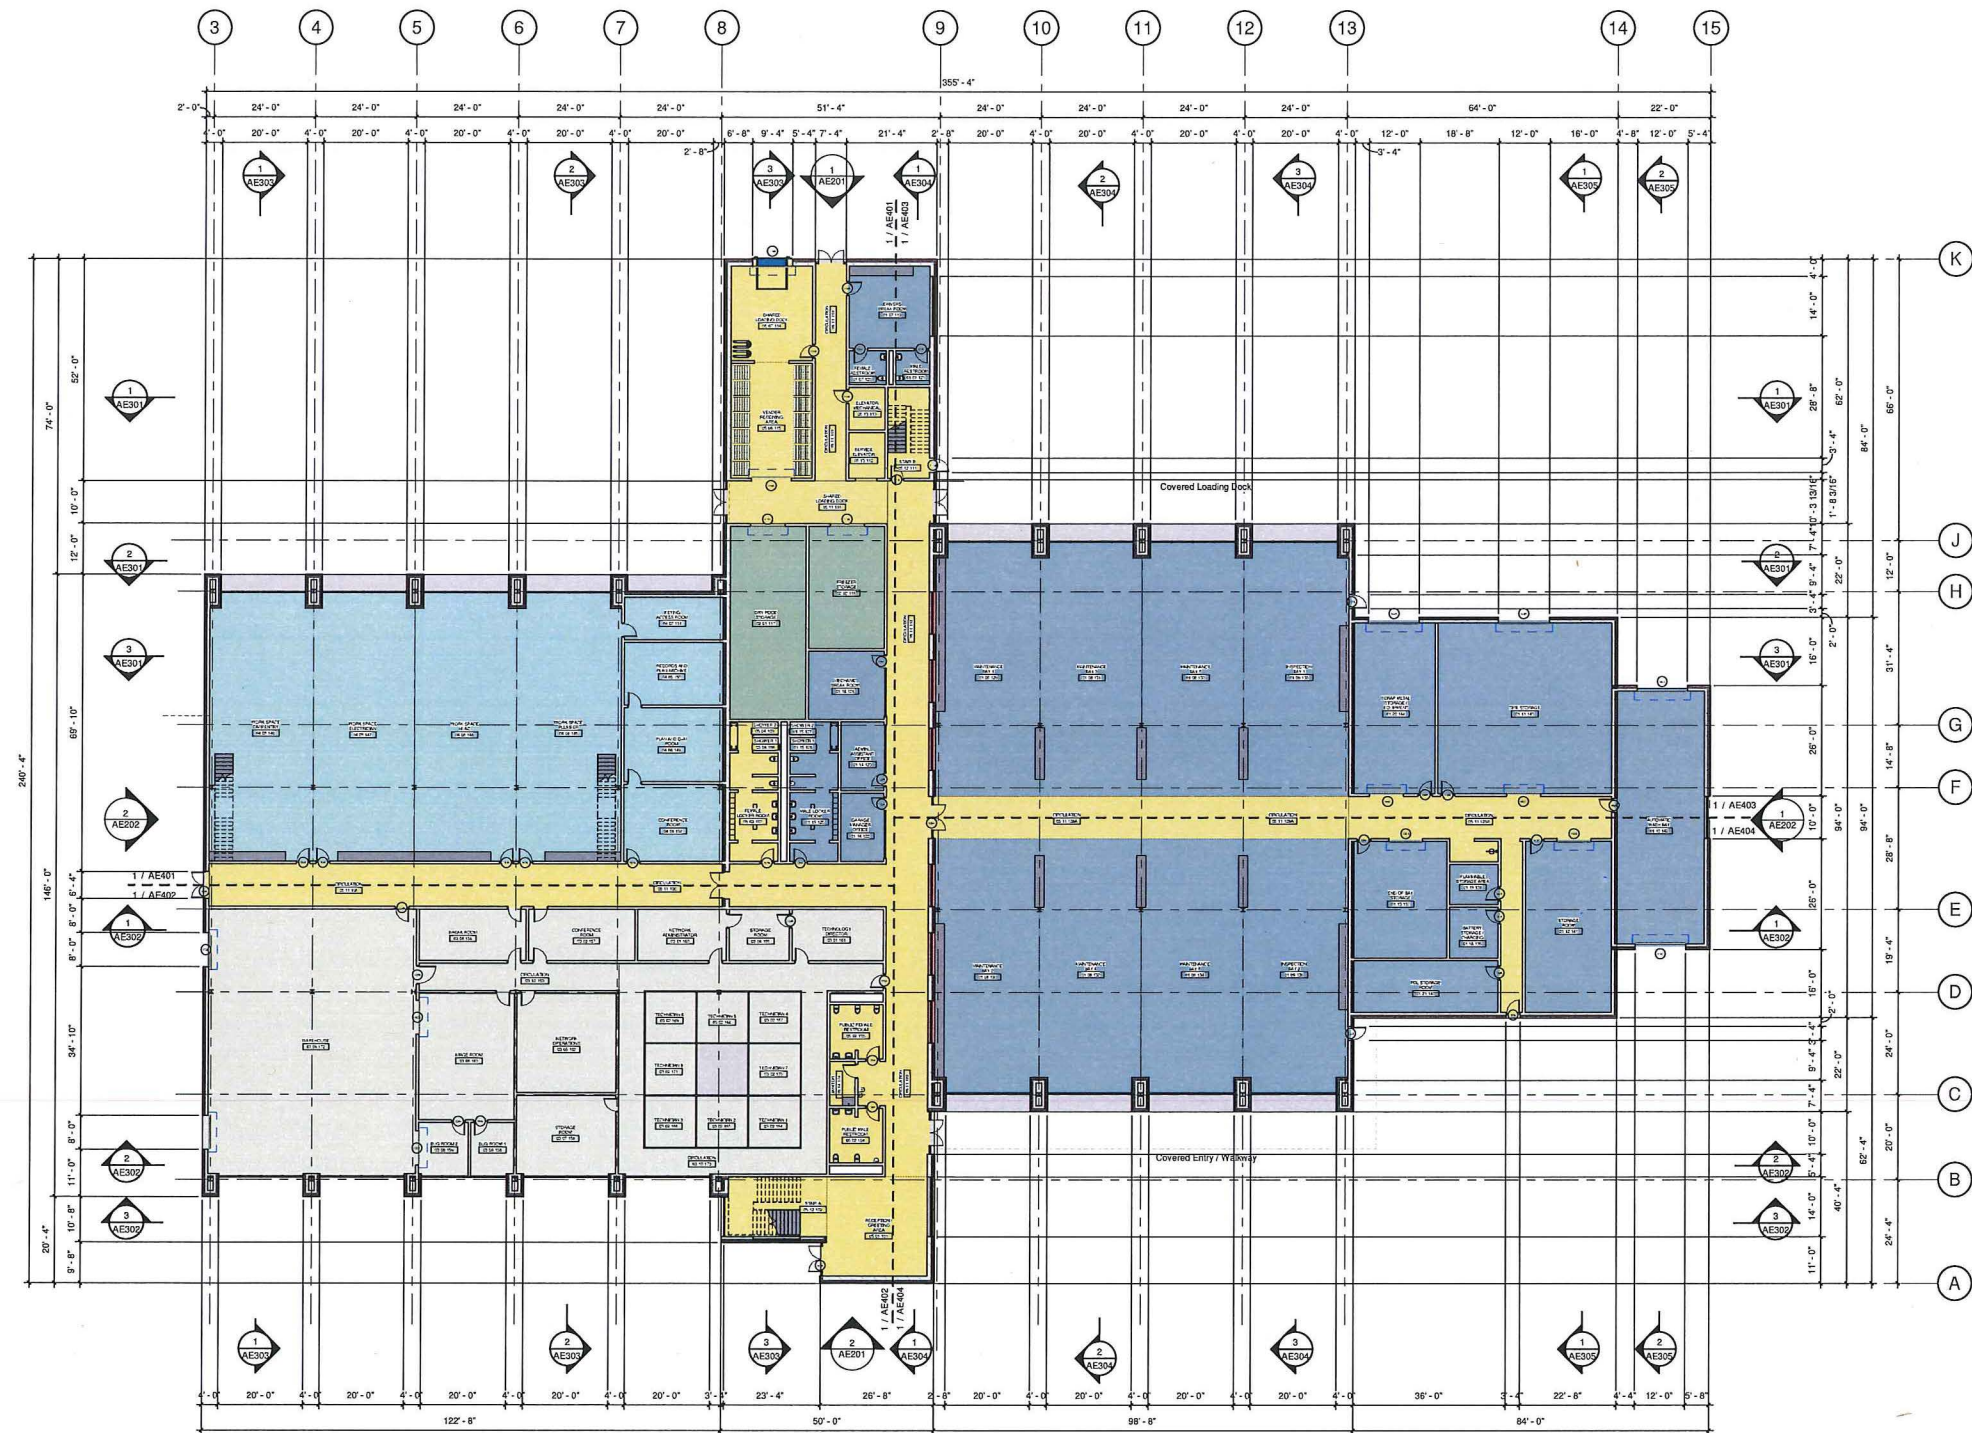

DEPARTMENT LEGEND

- COMMON / SHARED AREA
- TRANSPORTATION DEPARTMENT
- FOOD SERVICE DEPARTMENT
- TECHNOLOGY DEPARTMENT
- MAINTENANCE AND OPERATIONS



ENGINEERING - ARCHITECTURE - GEOSPATIAL
www.girllc.com

FIRST LEVEL - DEPARTMENT PLAN KENTON COUNTY DISTRICT SUPPORT FACILITY 11846 TAYLOR MILL ROAD, INDEPENDENCE KY, 41051

DESIGNED: DRV
DRAWN: DRV
CHECKED: DRV
APPROVED: JKP

REVISIONS	DATE	BY

DATE: SEPTEMBER 20, 2022

SCALE: 1/16" = 1'-0"

SHEET: GJ101 01



1 FIRST LEVEL - DEPARTMENT PLAN
SCALE: 1/16" = 1'-0"

SCHEMATIC DESIGN



GRW PROJECT NO. 05056-01

CLIENT PROJECT NO. Owner

ALL RIGHTS RESERVED
THIS DOCUMENT IS THE PROPERTY OF
GRW ENGINEERS, INC. AND SHALL NOT
BE REPRODUCED IN WHOLE OR IN PART
WITHOUT THE WRITTEN PERMISSION
OF GRW ENGINEERS, INC. FOR ANY PURPOSE
OTHER THAN THIS SPECIFIC PROJECT
WITHOUT WRITTEN PERMISSION




ENGINEERING - ARCHITECTURE - GEOSPATIAL
www.g3vise.com

SCHEMATIC DESIGN

DATE:	SEPTEMBER 20, 2022
SCALE:	1/16" = 1'-0"
SHEET NO.	GJ102 01

PLAN NORTH

1 SECOND LEVEL - DEPARTMENT PLAN
SCALE: 1/16" = 1'-0"

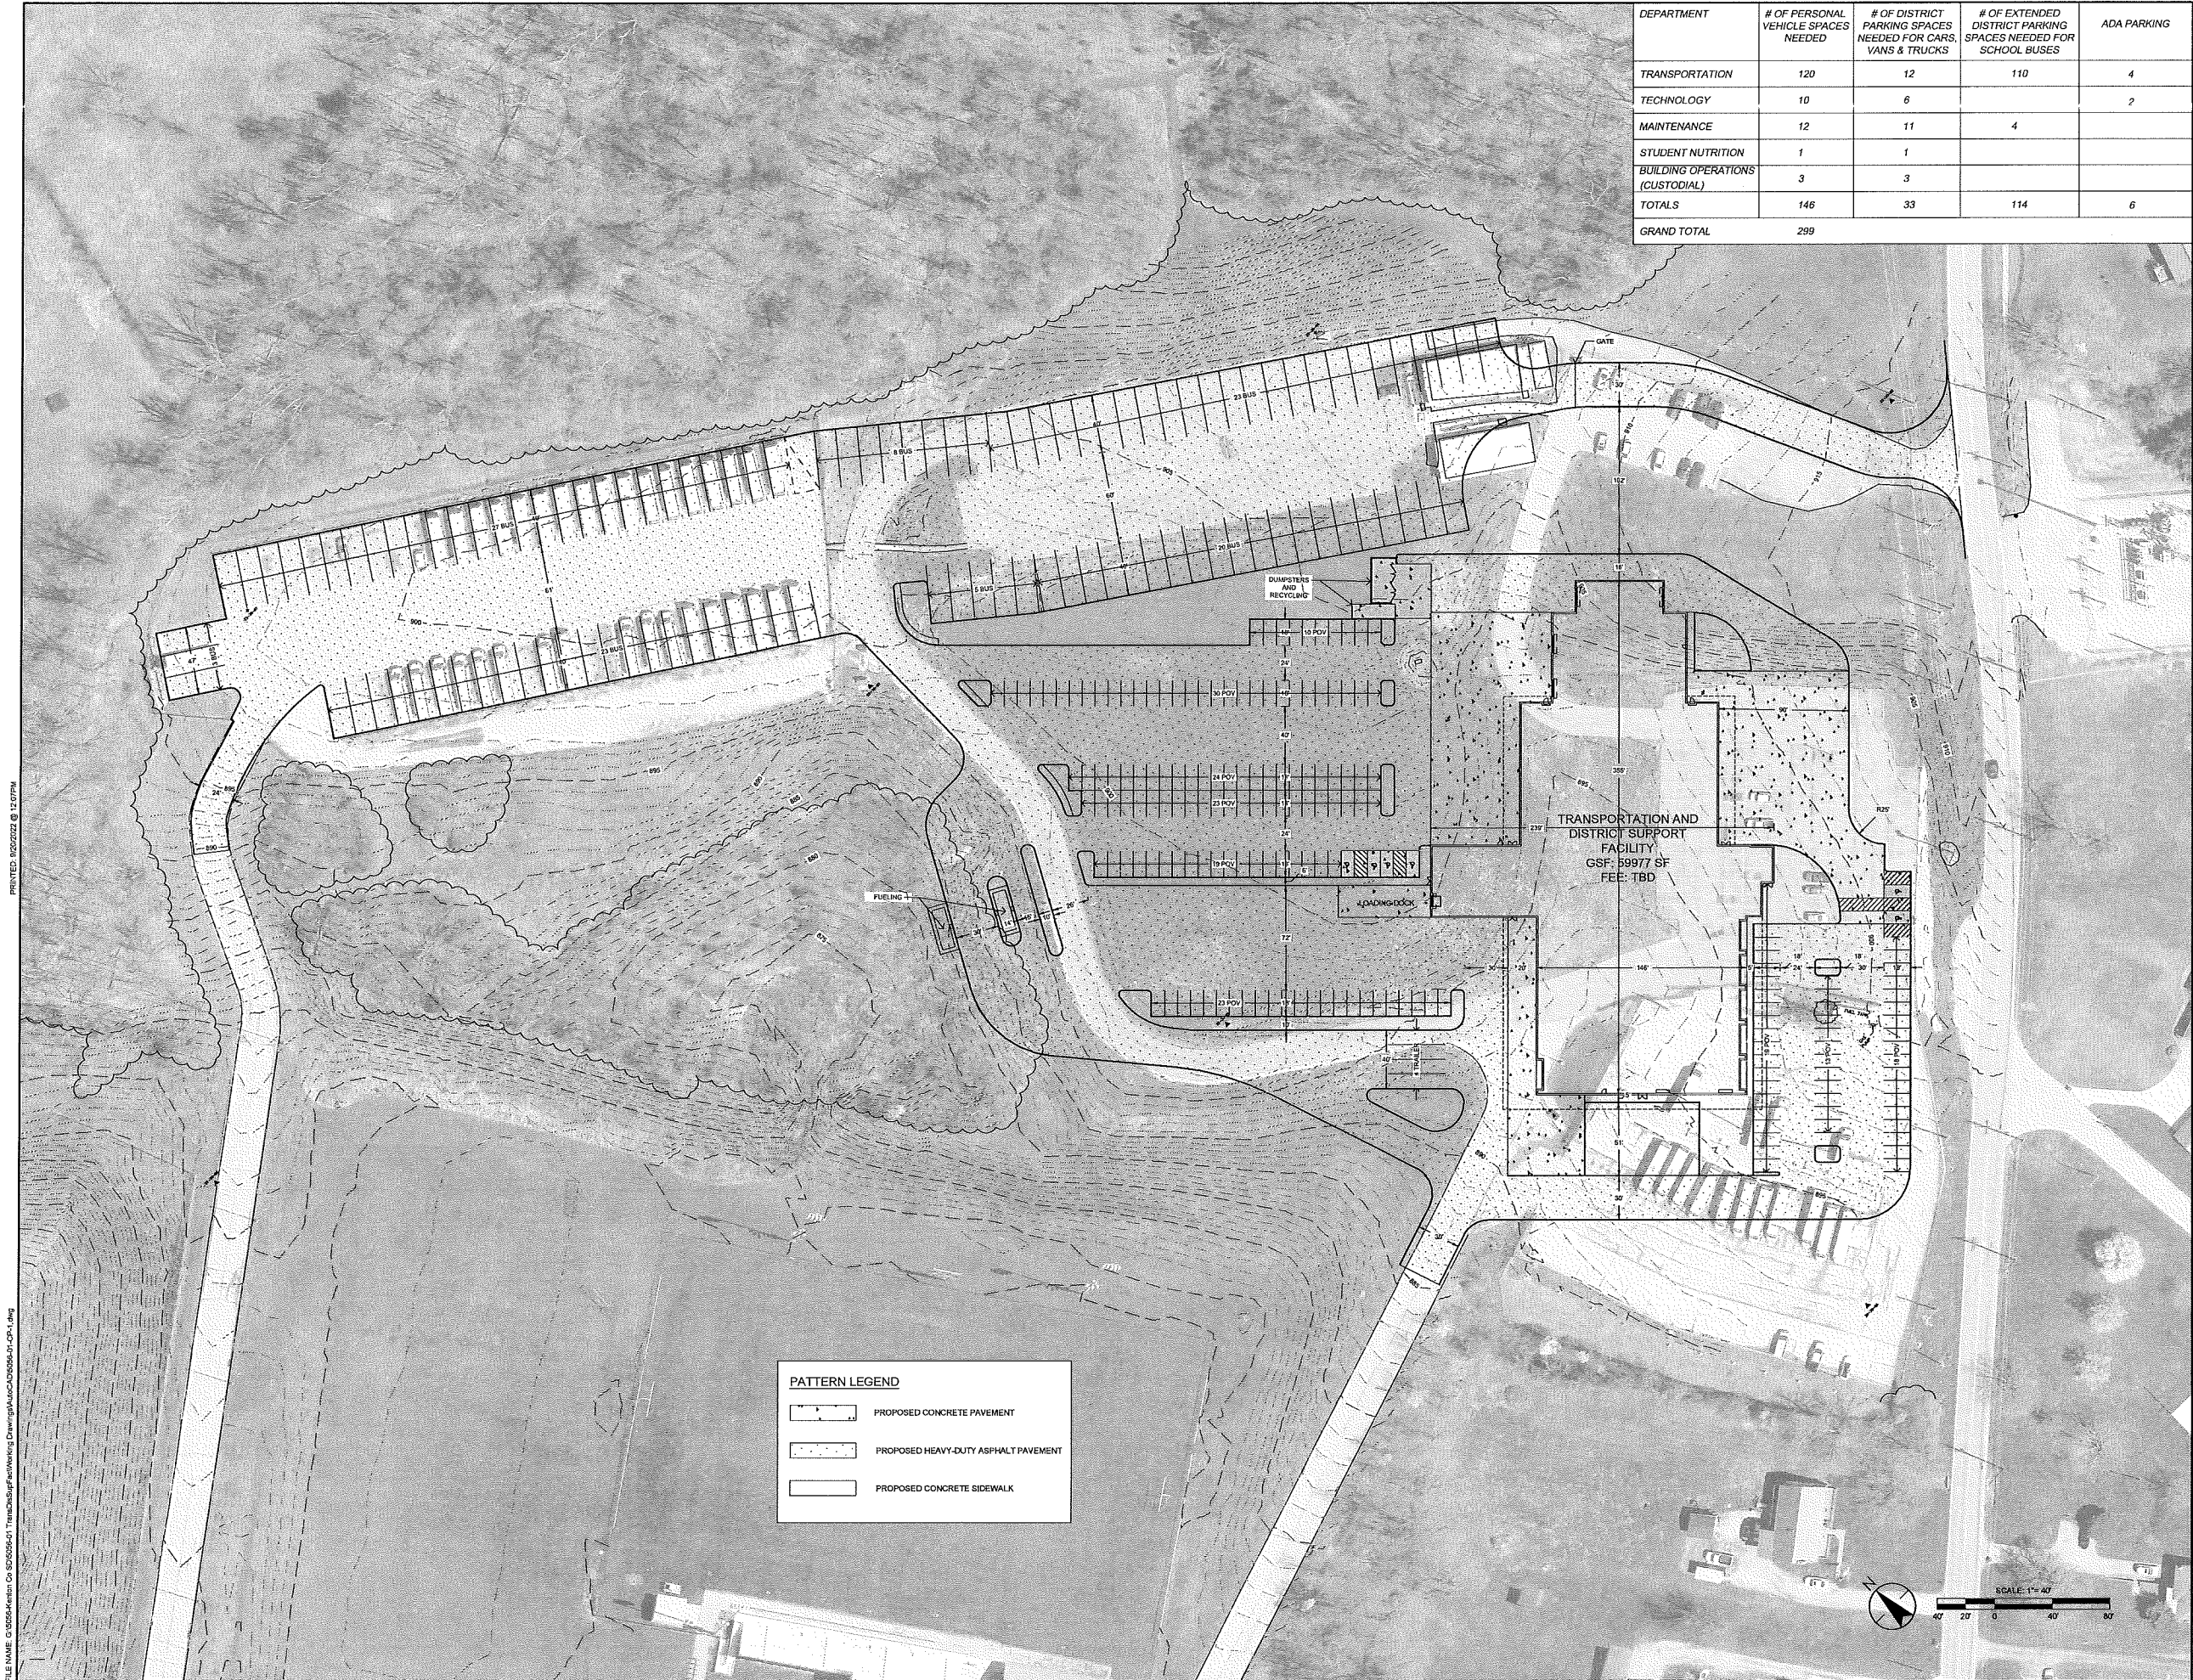

DEPARTMENT	# OF PERSONAL VEHICLE SPACES NEEDED	# OF DISTRICT PARKING SPACES NEEDED FOR CARS, VANS & TRUCKS	# OF EXTENDED DISTRICT PARKING SPACES NEEDED FOR SCHOOL BUSES	ADA PARKING
TRANSPORTATION	120	12	110	4
TECHNOLOGY	10	6		2
MAINTENANCE	12	11	4	
STUDENT NUTRITION	1	1		
BUILDING OPERATIONS (CUSTODIAL)	3	3		
TOTALS	146	33	114	6
GRAND TOTAL	299			

GW PROJECT NO. 0006-01

CLIENT PROJECT NO.

ALL RIGHTS RESERVED. NO PART OF THIS DOCUMENT MAY BE REPRODUCED OR TRANSMITTED IN ANY FORM OR BY ANY MEANS, ELECTRONIC OR MECHANICAL, WITHOUT PERMISSION IN WRITING FROM GW INC.



engineering | architecture | geospatial

www.gwinc.com

KENTON COUNTY SCHOOL DISTRICT
KENTON COUNTY DISTRICT SUPPORT FACILITY
11846 TAYLOR MILLS ROAD, INDEPENDENCE KY, 41051

DESIGNED BY

DATE

BY

REVISIONS

DESCRIPTION

DATE

BY

DATE

SEPTEMBER 20, 2022

SCALE

1:40

SHEET NO.

CP-101

DESIGNED BY

DATE

BY

REVISIONS

DESCRIPTION

DATE

BY

DATE

SEPTEMBER 20, 2022

SCALE


1:40

SHEET NO.


CP-101



AE201 01

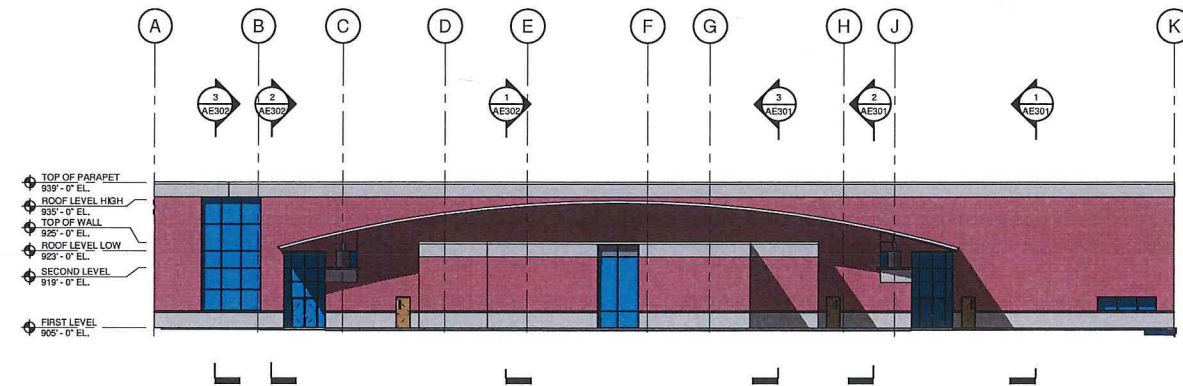

1 EXTERIOR EAST ELEVATION
SCALE: 1/16" = 1'-0"

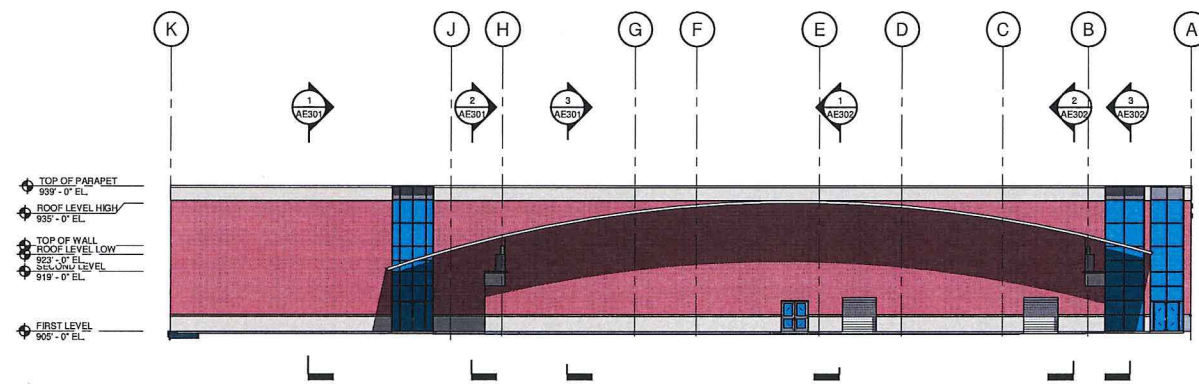

2 EXTERIOR WEST ELEVATION
SCALE: 1/16" = 1'-0"

GENERAL NOTES:

SHEET KEYNOTES:




ENGINEERING - ARCHITECTURE - GEOSPATIAL
www.gibtec.com

EXTERIOR ELEVATIONS
KENTON COUNTY DISTRICT SUPPORT FACILITY
11846 TAYLOR MILL ROAD, INDEPENDENCE KY, 41051

DESIGNED: DRV
DRAWN: DRV
REVIEWED: DRV
APPROVED: JRP


REVISIONS		DATE	BY
1	REVISION		
2			
3			
4			
5			
6			
7			
8			
9			
10			

AREA KEY PLAN

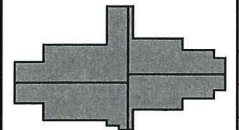


DATE: SEPTEMBER 20, 2022
SCALE: 1/16" = 1'-0"
SHEET NO. AE202 01

SCHEMATIC DESIGN

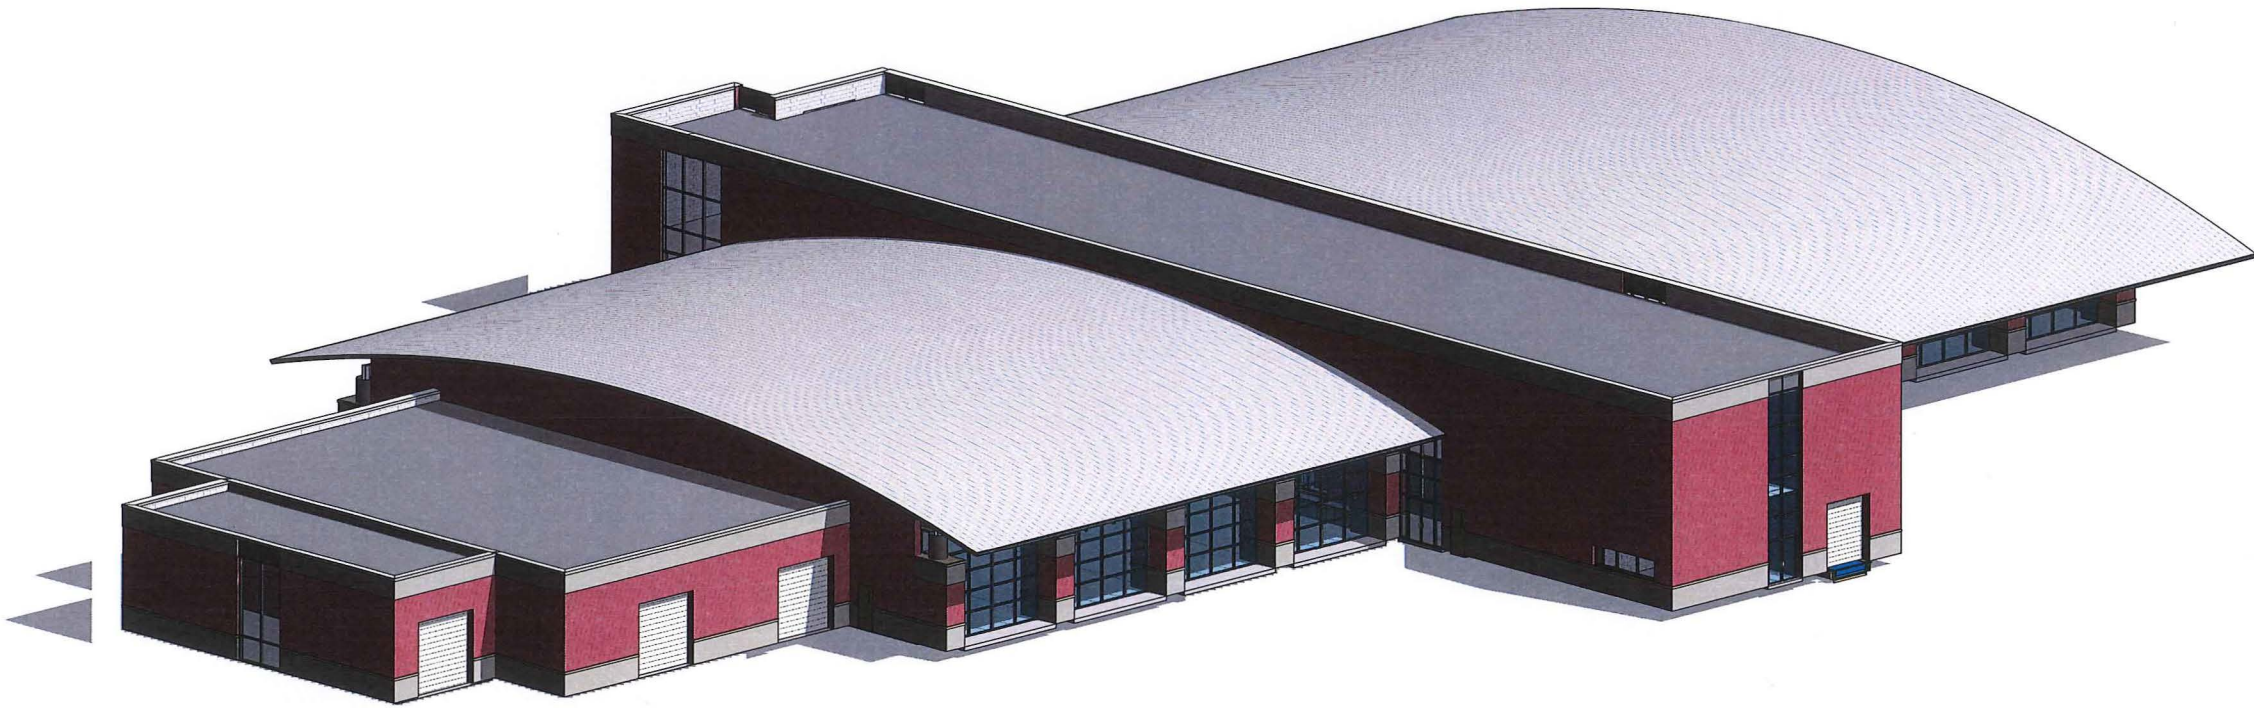

1 ISOMETRIC VIEW - NORTHEAST
SCALE:

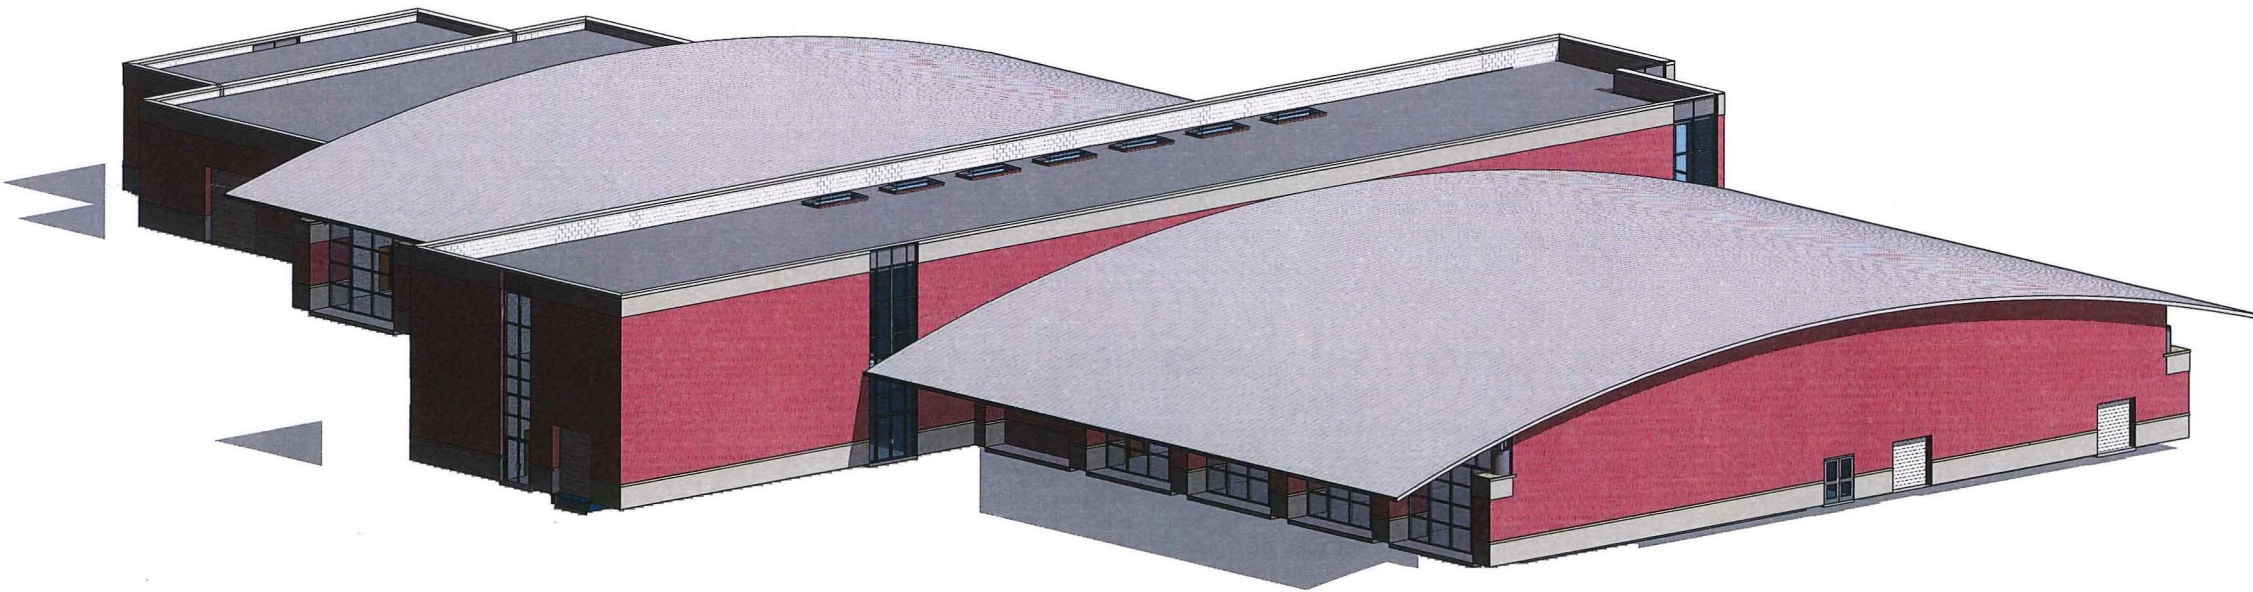


2 ISOMETRIC VIEW - NORTHWEST
SCALE:


GENERAL NOTES:

SHEET KEYNOTES:


AREA KEY PLAN

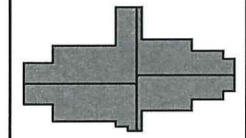

G3 ENGINEERING - ARCHITECTURE - GEOSPATIAL www.g3vnc.com		G3V PROJECT NO. 0506-01 CLIENT PROJECT NO. Owner ALL RIGHTS RESERVED. NO PART OF THIS DOCUMENT MAY BE REPRODUCED OR TRANSMITTED IN ANY FORM OR BY ANY MEANS, ELECTRONIC OR MECHANICAL, WITHOUT PERMISSION FROM G3V.	SCHEMATIC DESIGN
ISOMETRIC VIEWS - NORTH KENTON COUNTY DISTRICT SUPPORT FACILITY 11846 TAYLOR MILL ROAD, INDEPENDENCE KY, 41051		DESIGNED: DRV DRAWN: DRV REVIEWED: DRV APPROVED: JKP	
REVISIONS NO. DATE DESCRIPTION 1 09/20/2022		DATE: SEPTEMBER 20, 2022 SCALE: SHEET NO. AE903 01	THIS DRAWING SHOULD BE MEASURED EXACTLY 1" WHEN PLOTTED SCALE CHECK:

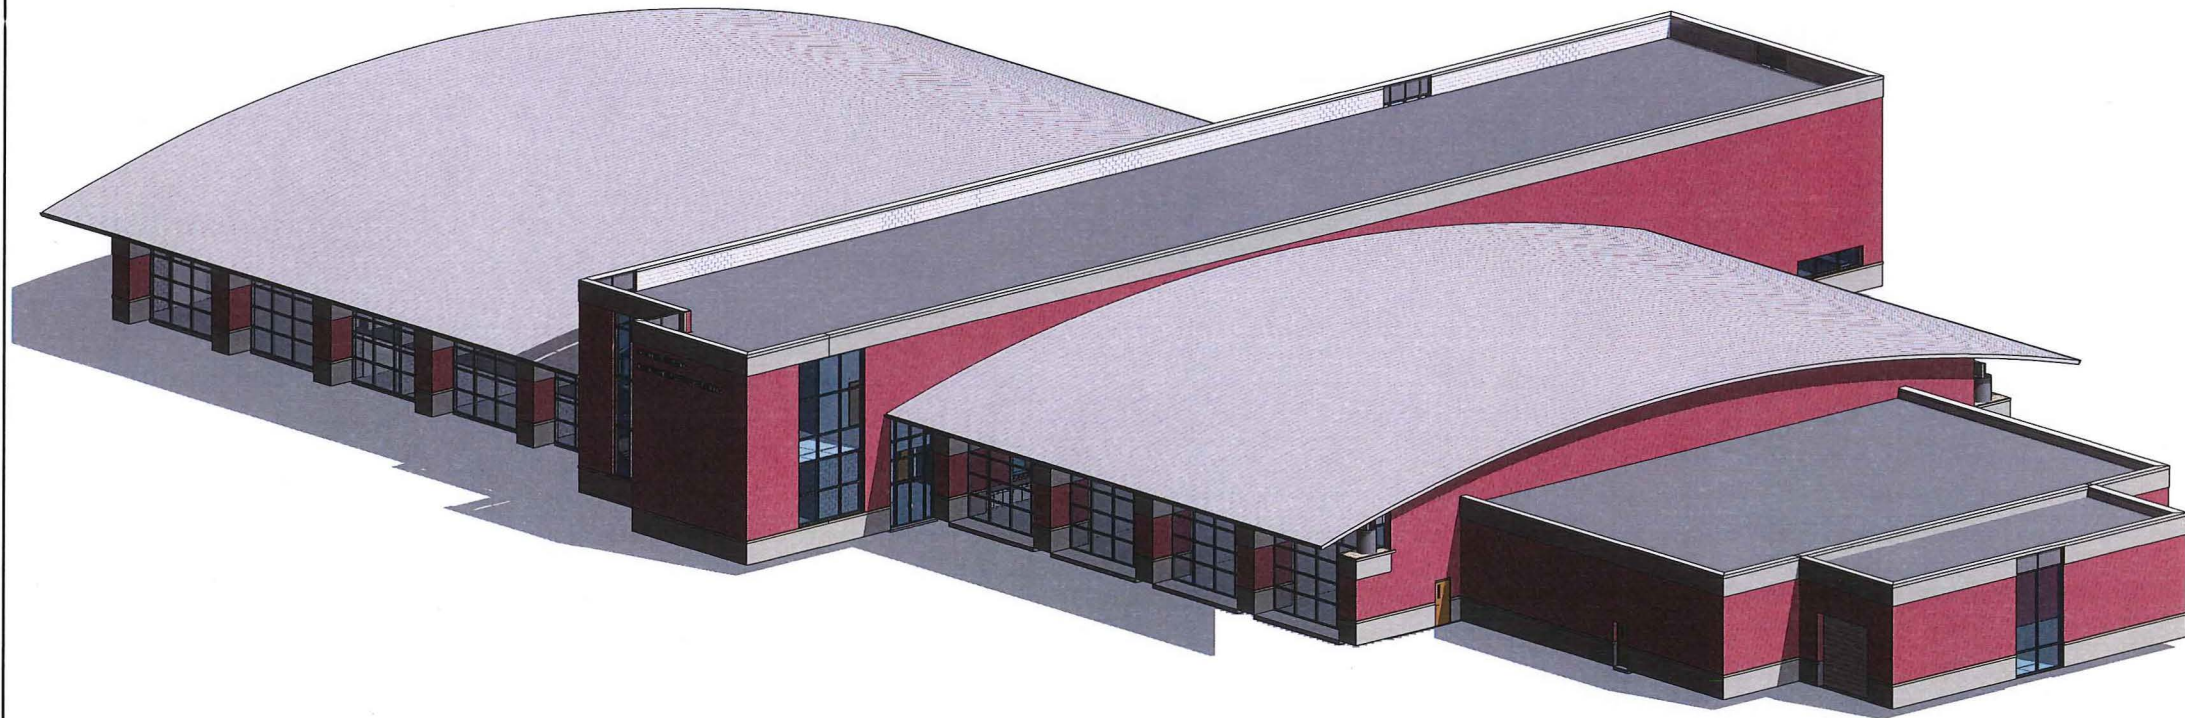

1 ISOMETRIC VIEW - SOUTHEAST
SCALE:

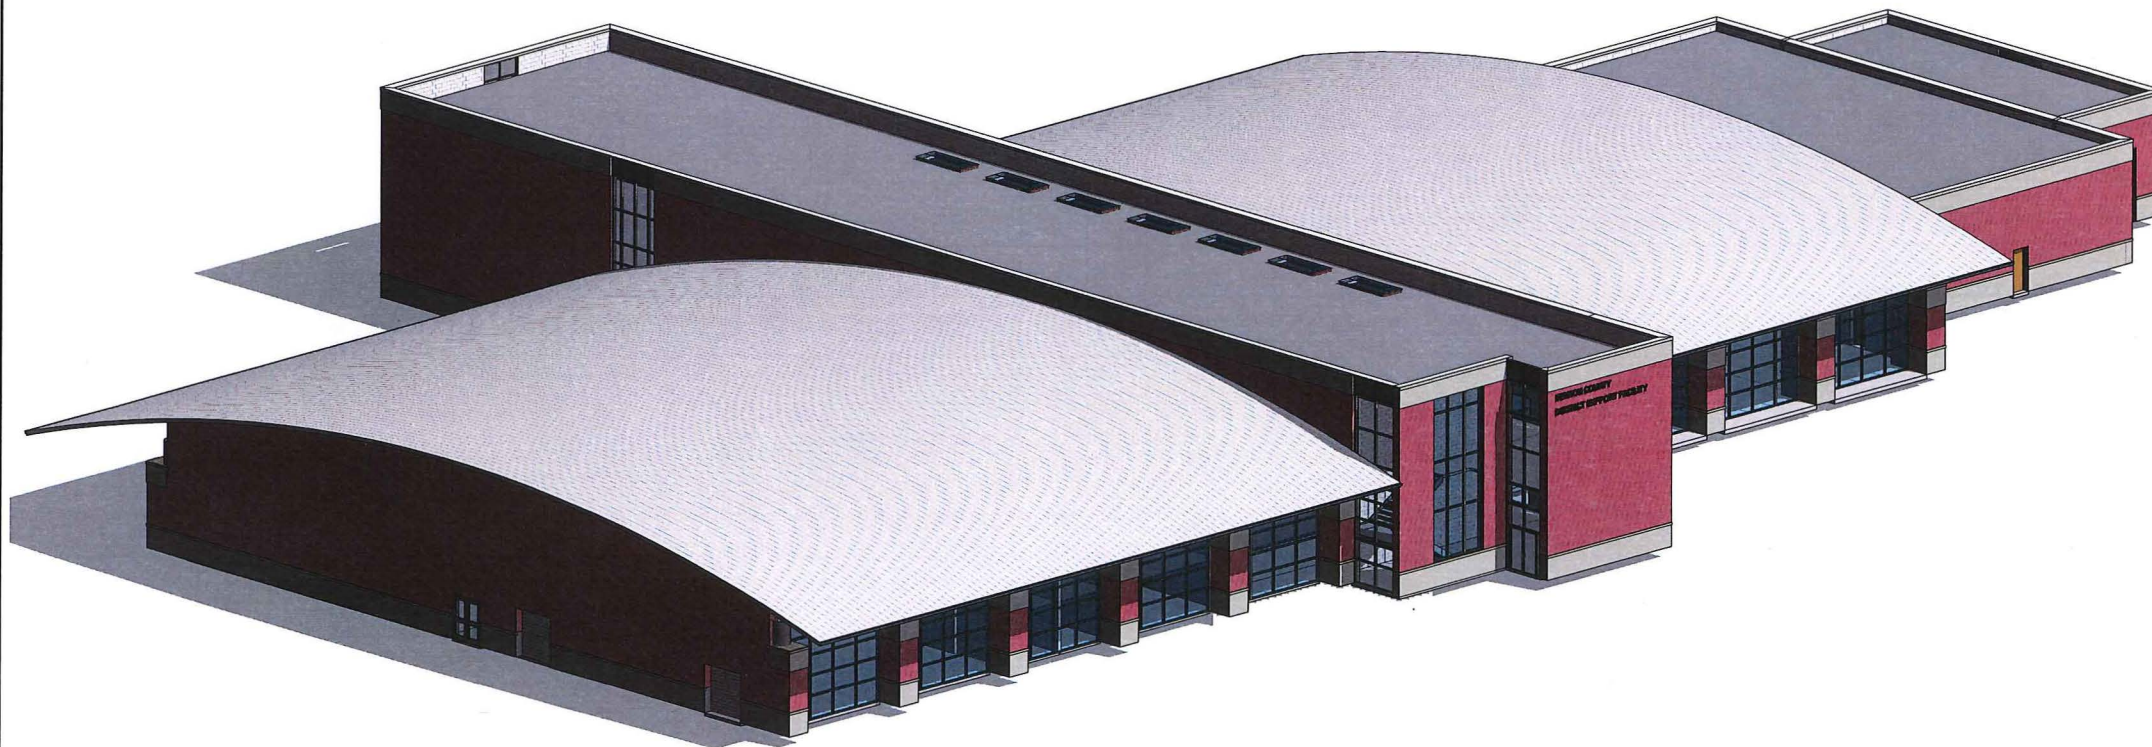

2 ISOMETRIC VIEW - SOUTHWEST
SCALE:

GENERAL NOTES:

SHEET KEYNOTES:



ENGINEERING - ARCHITECTURE - GEOSPATIAL
www.gbwinc.com

GRW PROJECT NO. 000641
CLIENT PROJECT NO. Owner

ALL RIGHTS RESERVED
NO PART OF THIS DOCUMENT
SHALL BE REPRODUCED OR
TRANSMITTED IN ANY FORM
OR BY ANY MEANS, ELECTRONIC
OR MECHANICAL, INCLUDING
PHOTOCOPYING, RECORDING,
OR BY ANY INFORMATION
SYSTEM WITHOUT PERMISSION
IN WRITING FROM G&B

ISOMETRIC VIEWS - SOUTH
KENTON COUNTY DISTRICT SUPPORT FACILITY
11846 TAYLOR MILL ROAD, INDEPENDENCE KY, 41051

DESIGNED: DRV
DRAWN: DRV
REVIEWED: DRV
APPROVED: JKP

REV/IONS	DATE	BY
1		
2		
3		
4		
5		
6		
7		
8		
9		
10		


DATE: SEPTEMBER 20, 2022

SCALE:

SHEET

AE904 01

AREA KEY PLAN

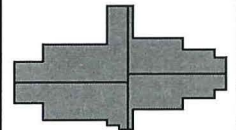

SCHEMATIC DESIGN