

ROOM FINISH SCHEDULE

[illegible]

FINISH DESIGNATIONS

FLOOR

F1	VCT FLOOR TILE	W1	SEMIGLOSS, ACRYLIC-ENAMEL PAINT (OVER CMU)
F2	CONC. SLAB W/ HARDER & SEALER	W2	GROUND FACE CMU

CEILING


- C1 CEILING PANELS TYPE A: 2' X 2' ACOUSTICAL
- C2 CEILING PANELS TYPE A: 2' X 2' ACOUSTICAL
- C3 PAINTED EXPOSED STRUCTURE
- C4 PAINTED GYP&UM BOARD (906HIT)

BASE

B1	4" RUBBER COVER
B2	NO BASE


ROOM FINISH NOTES

1. THE ROOM FINISH SCHEDULE THIS SHEET IS TO BE USED FOR ALL REQUIRED ROOM FINISHES. THIS ROOM FINISH SCHEDULE SHALL TAKE PRECEDENCE OVER OTHER DRAININGS OR SCHEDULES.

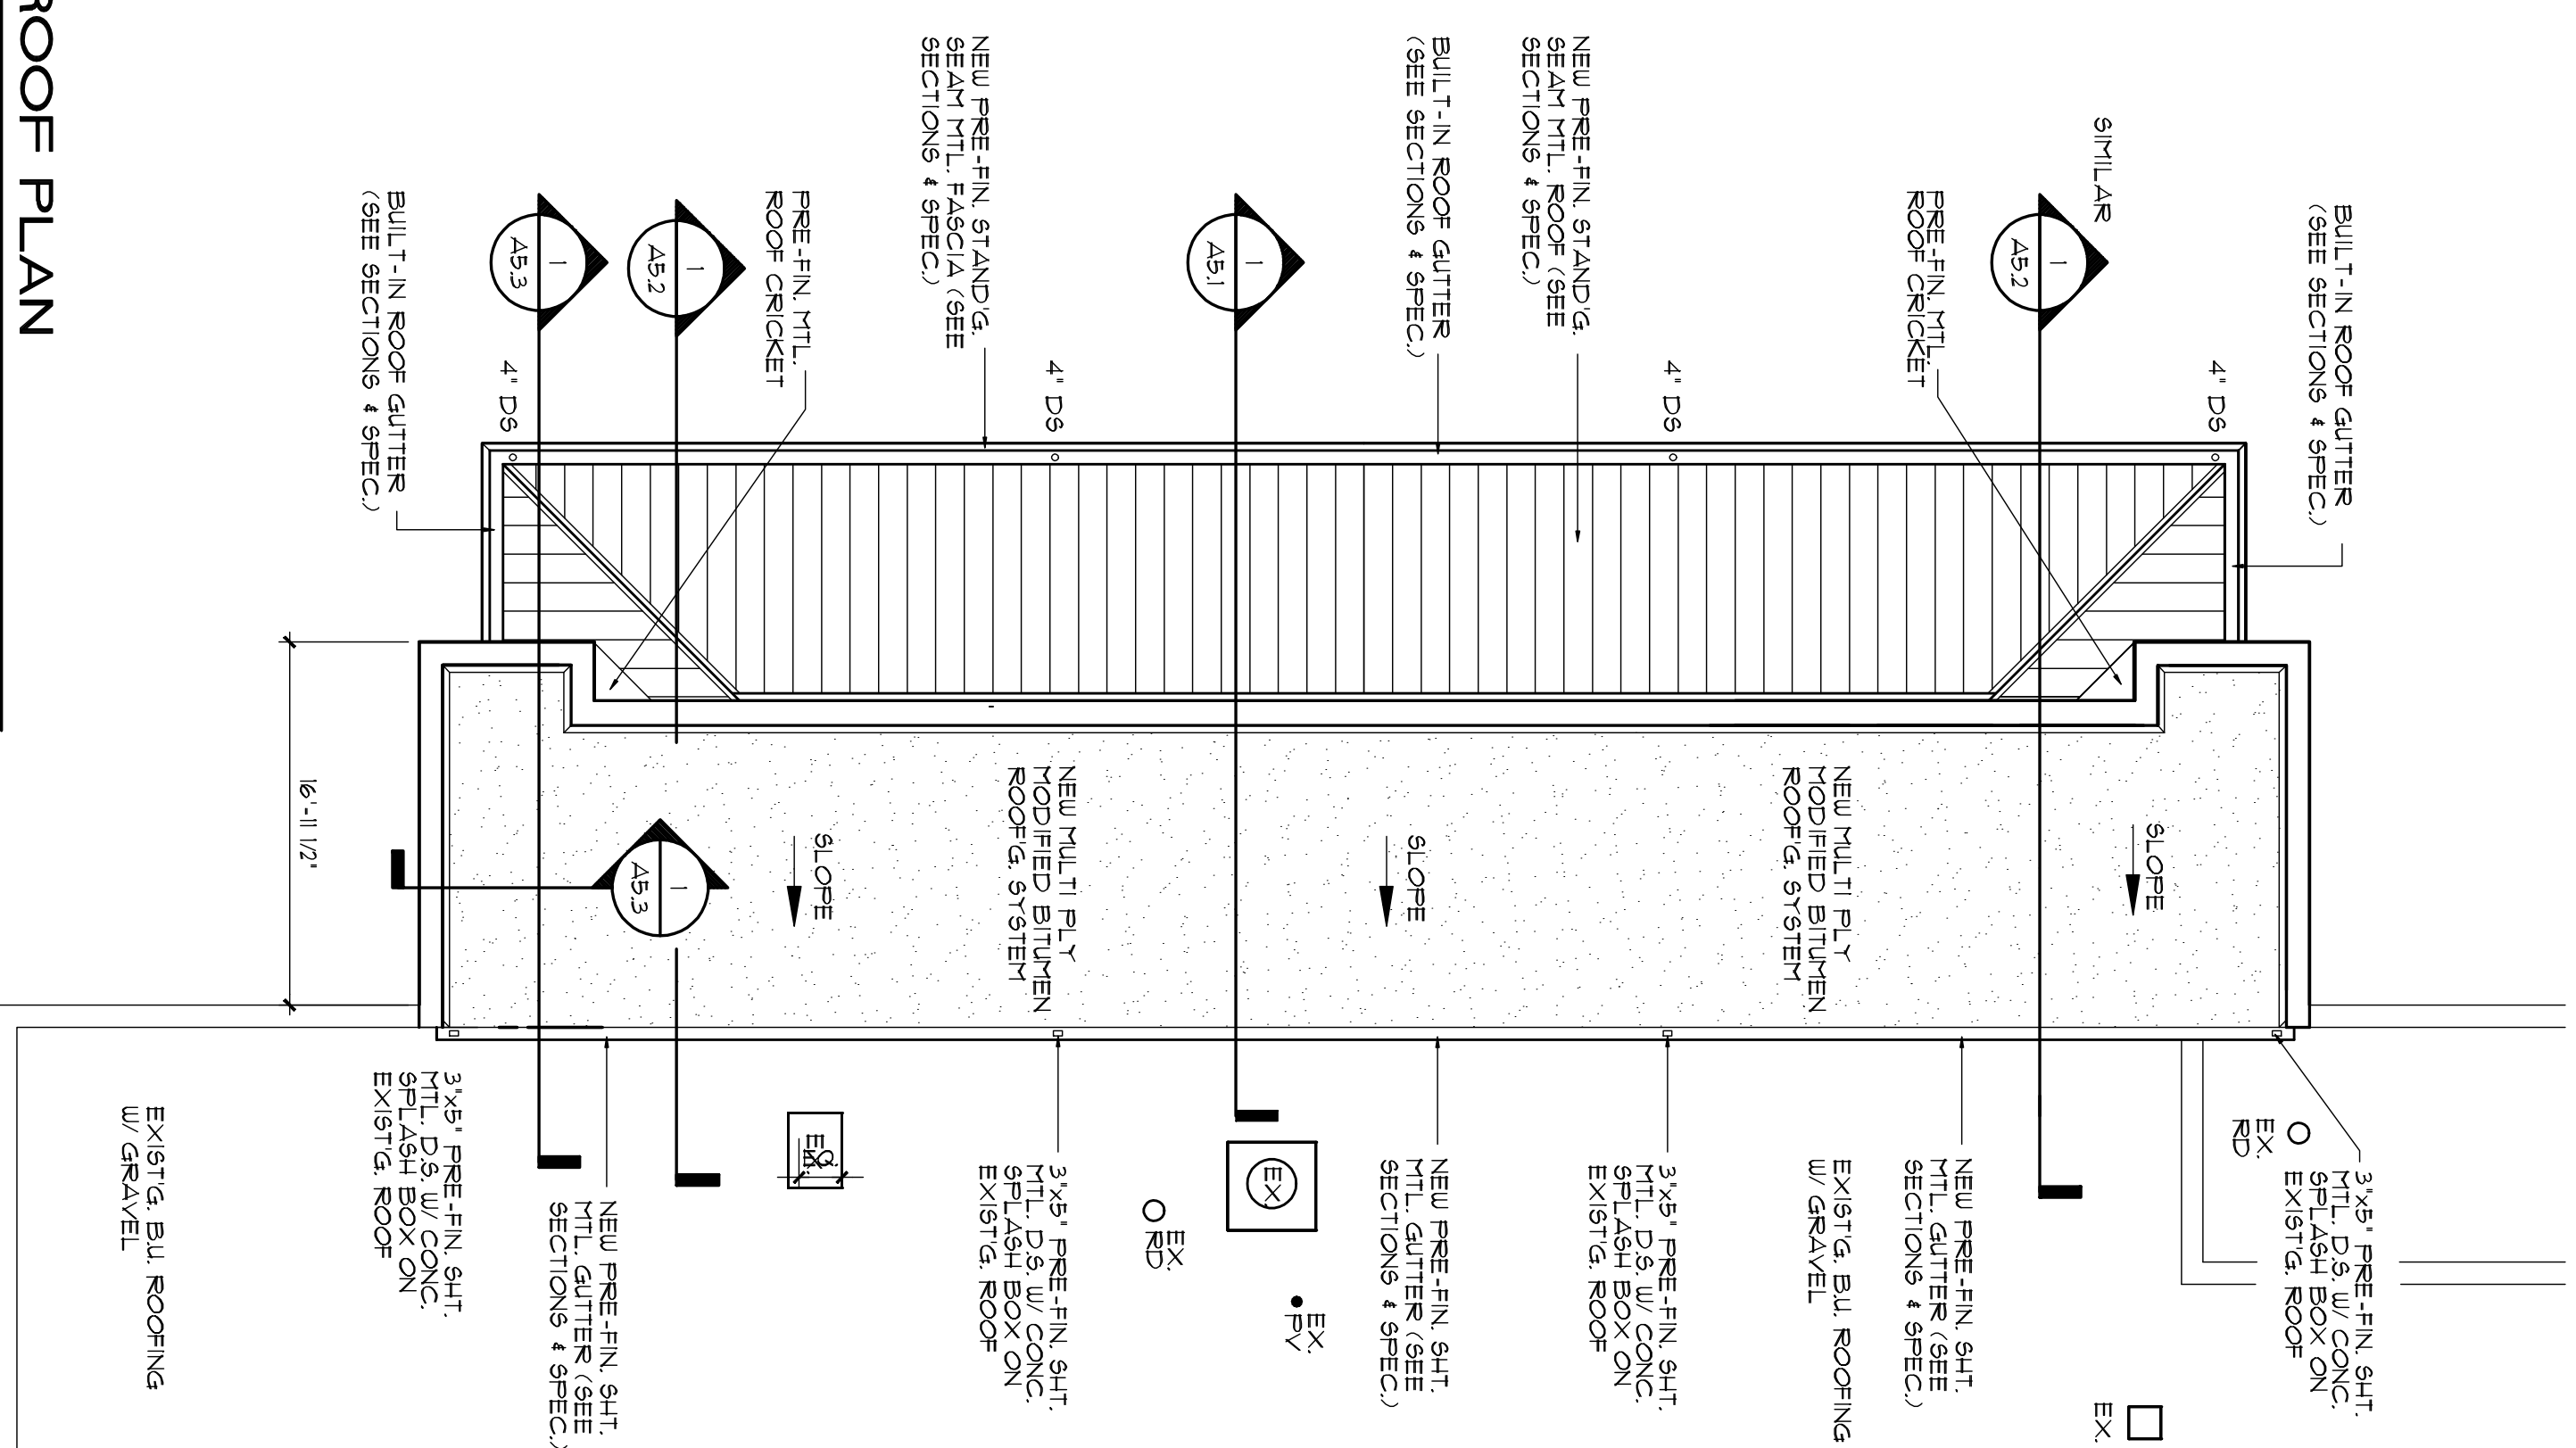


ROOF PLAN

SCALE: 1/8" = 1'-0"

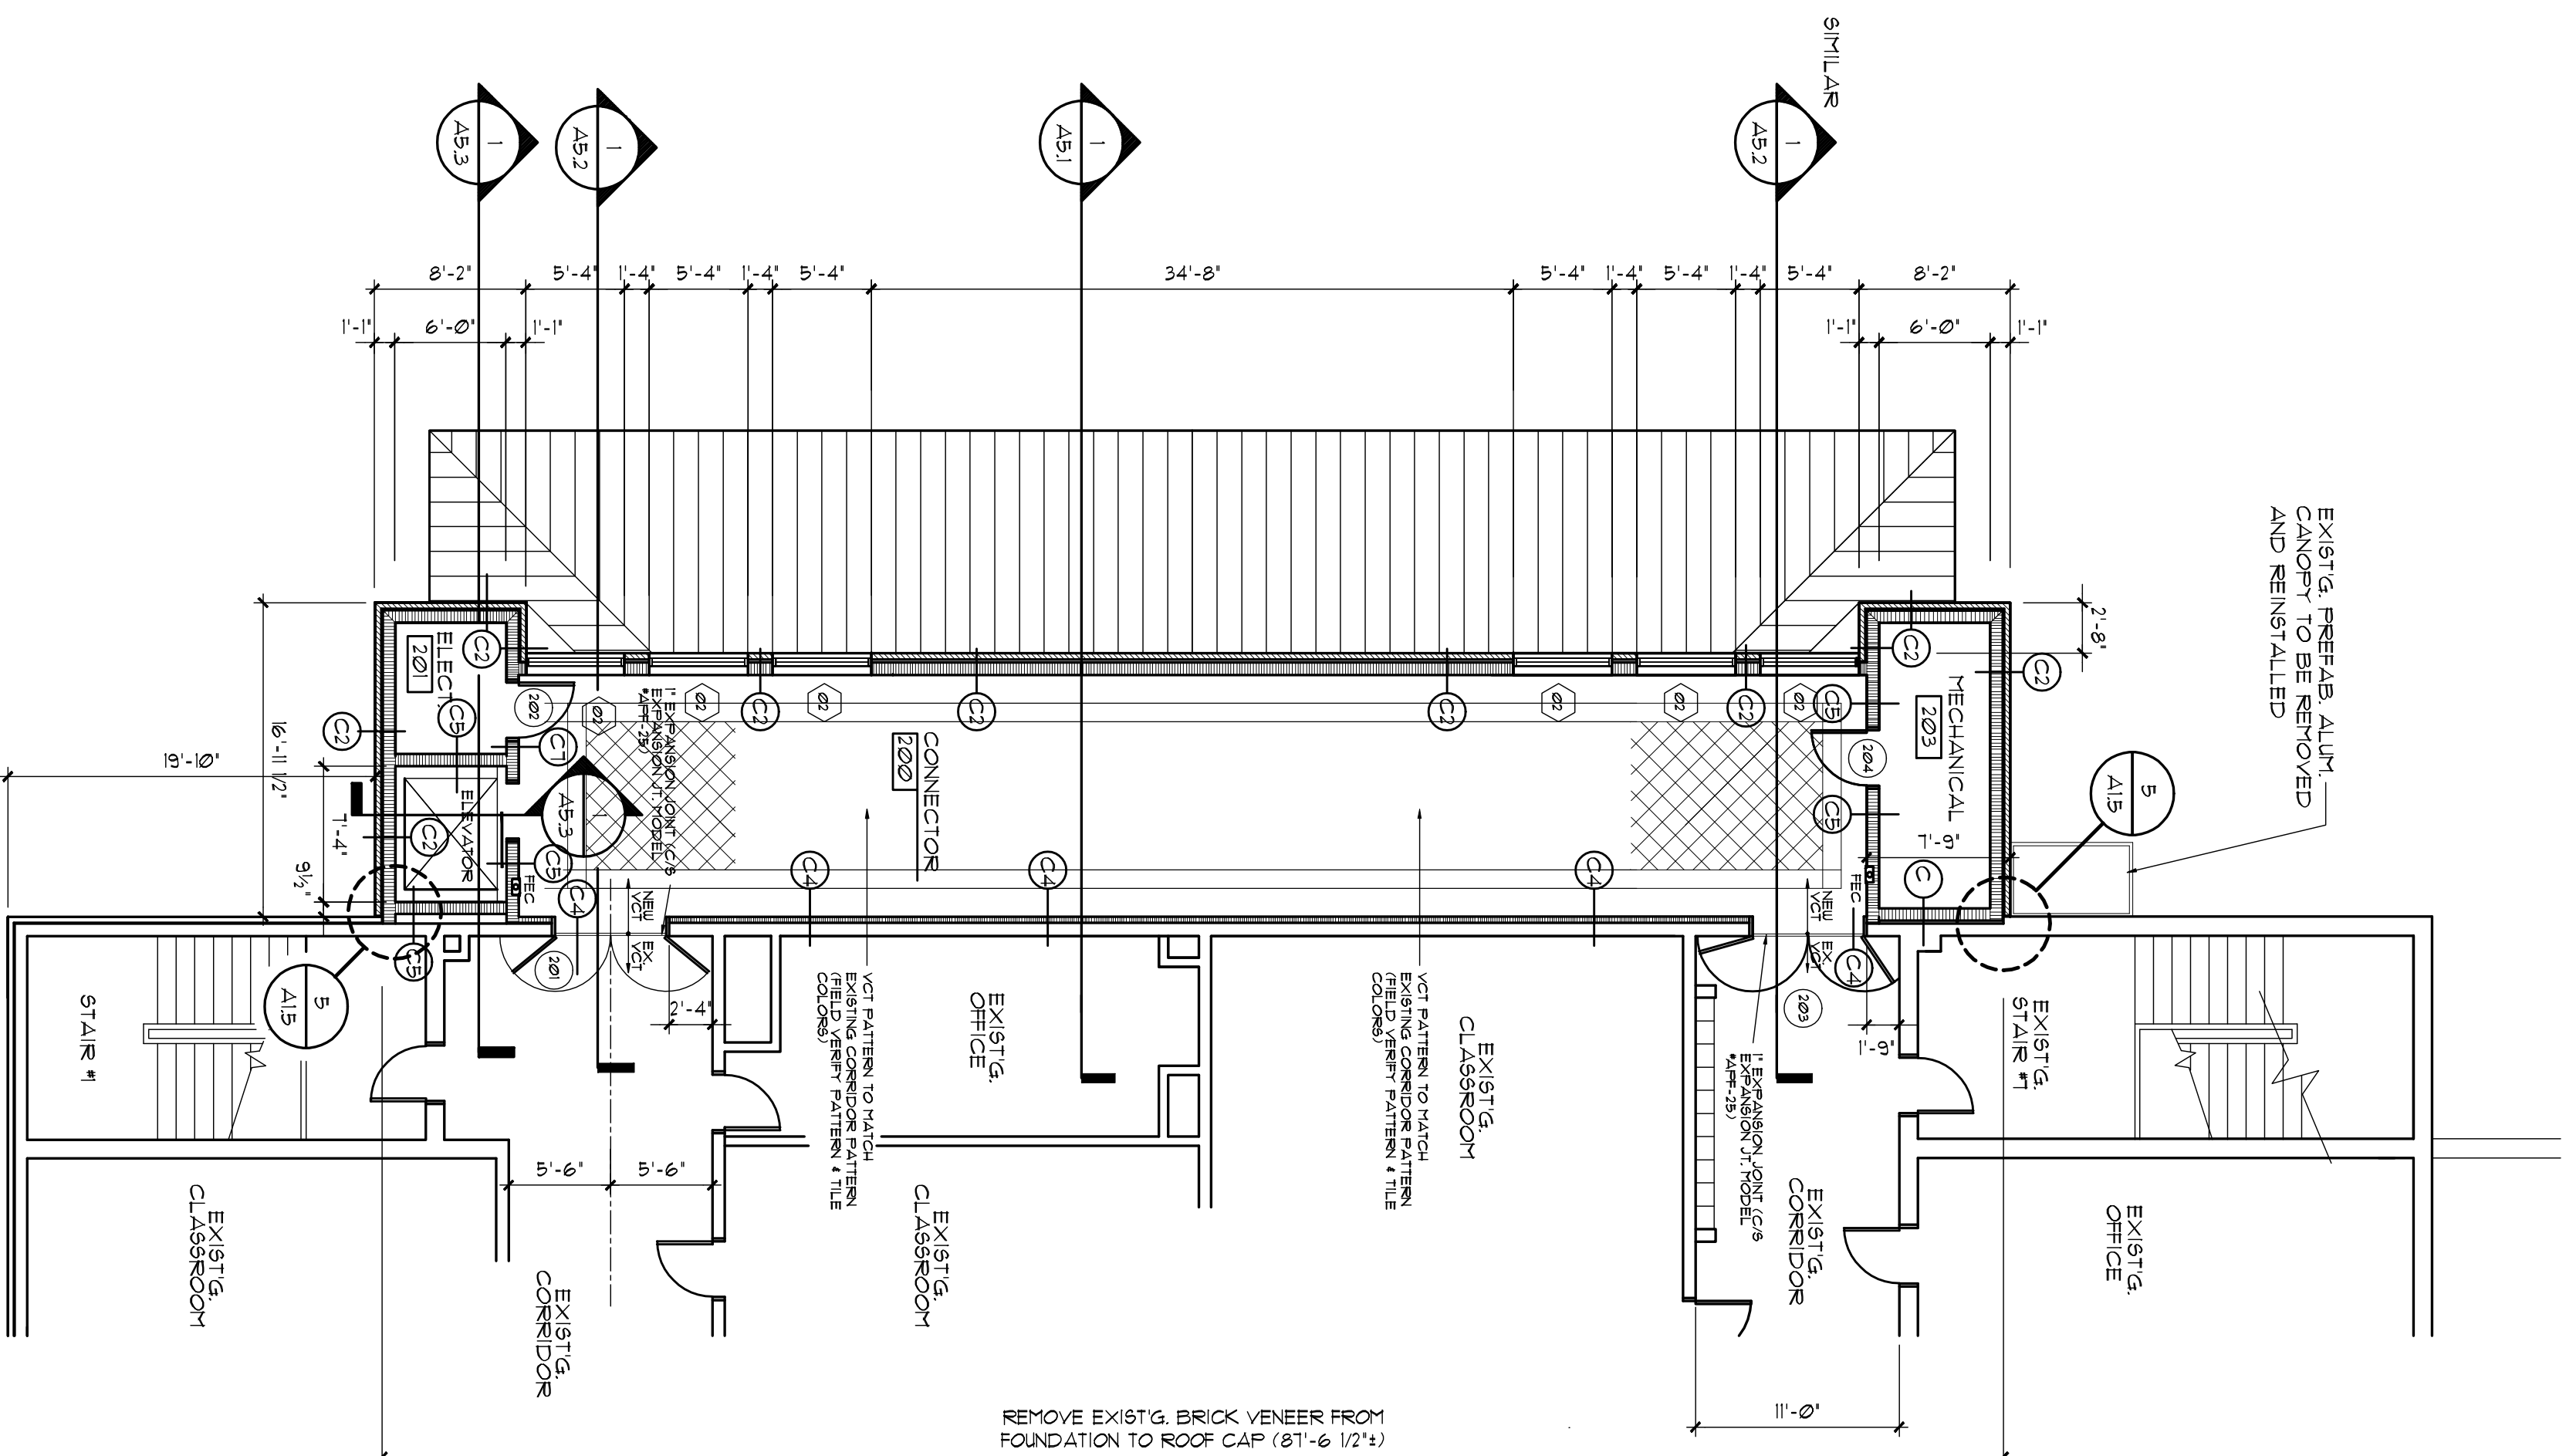


SECOND FLOOR PLAN

SCALE: 1/8" = 1'-0"

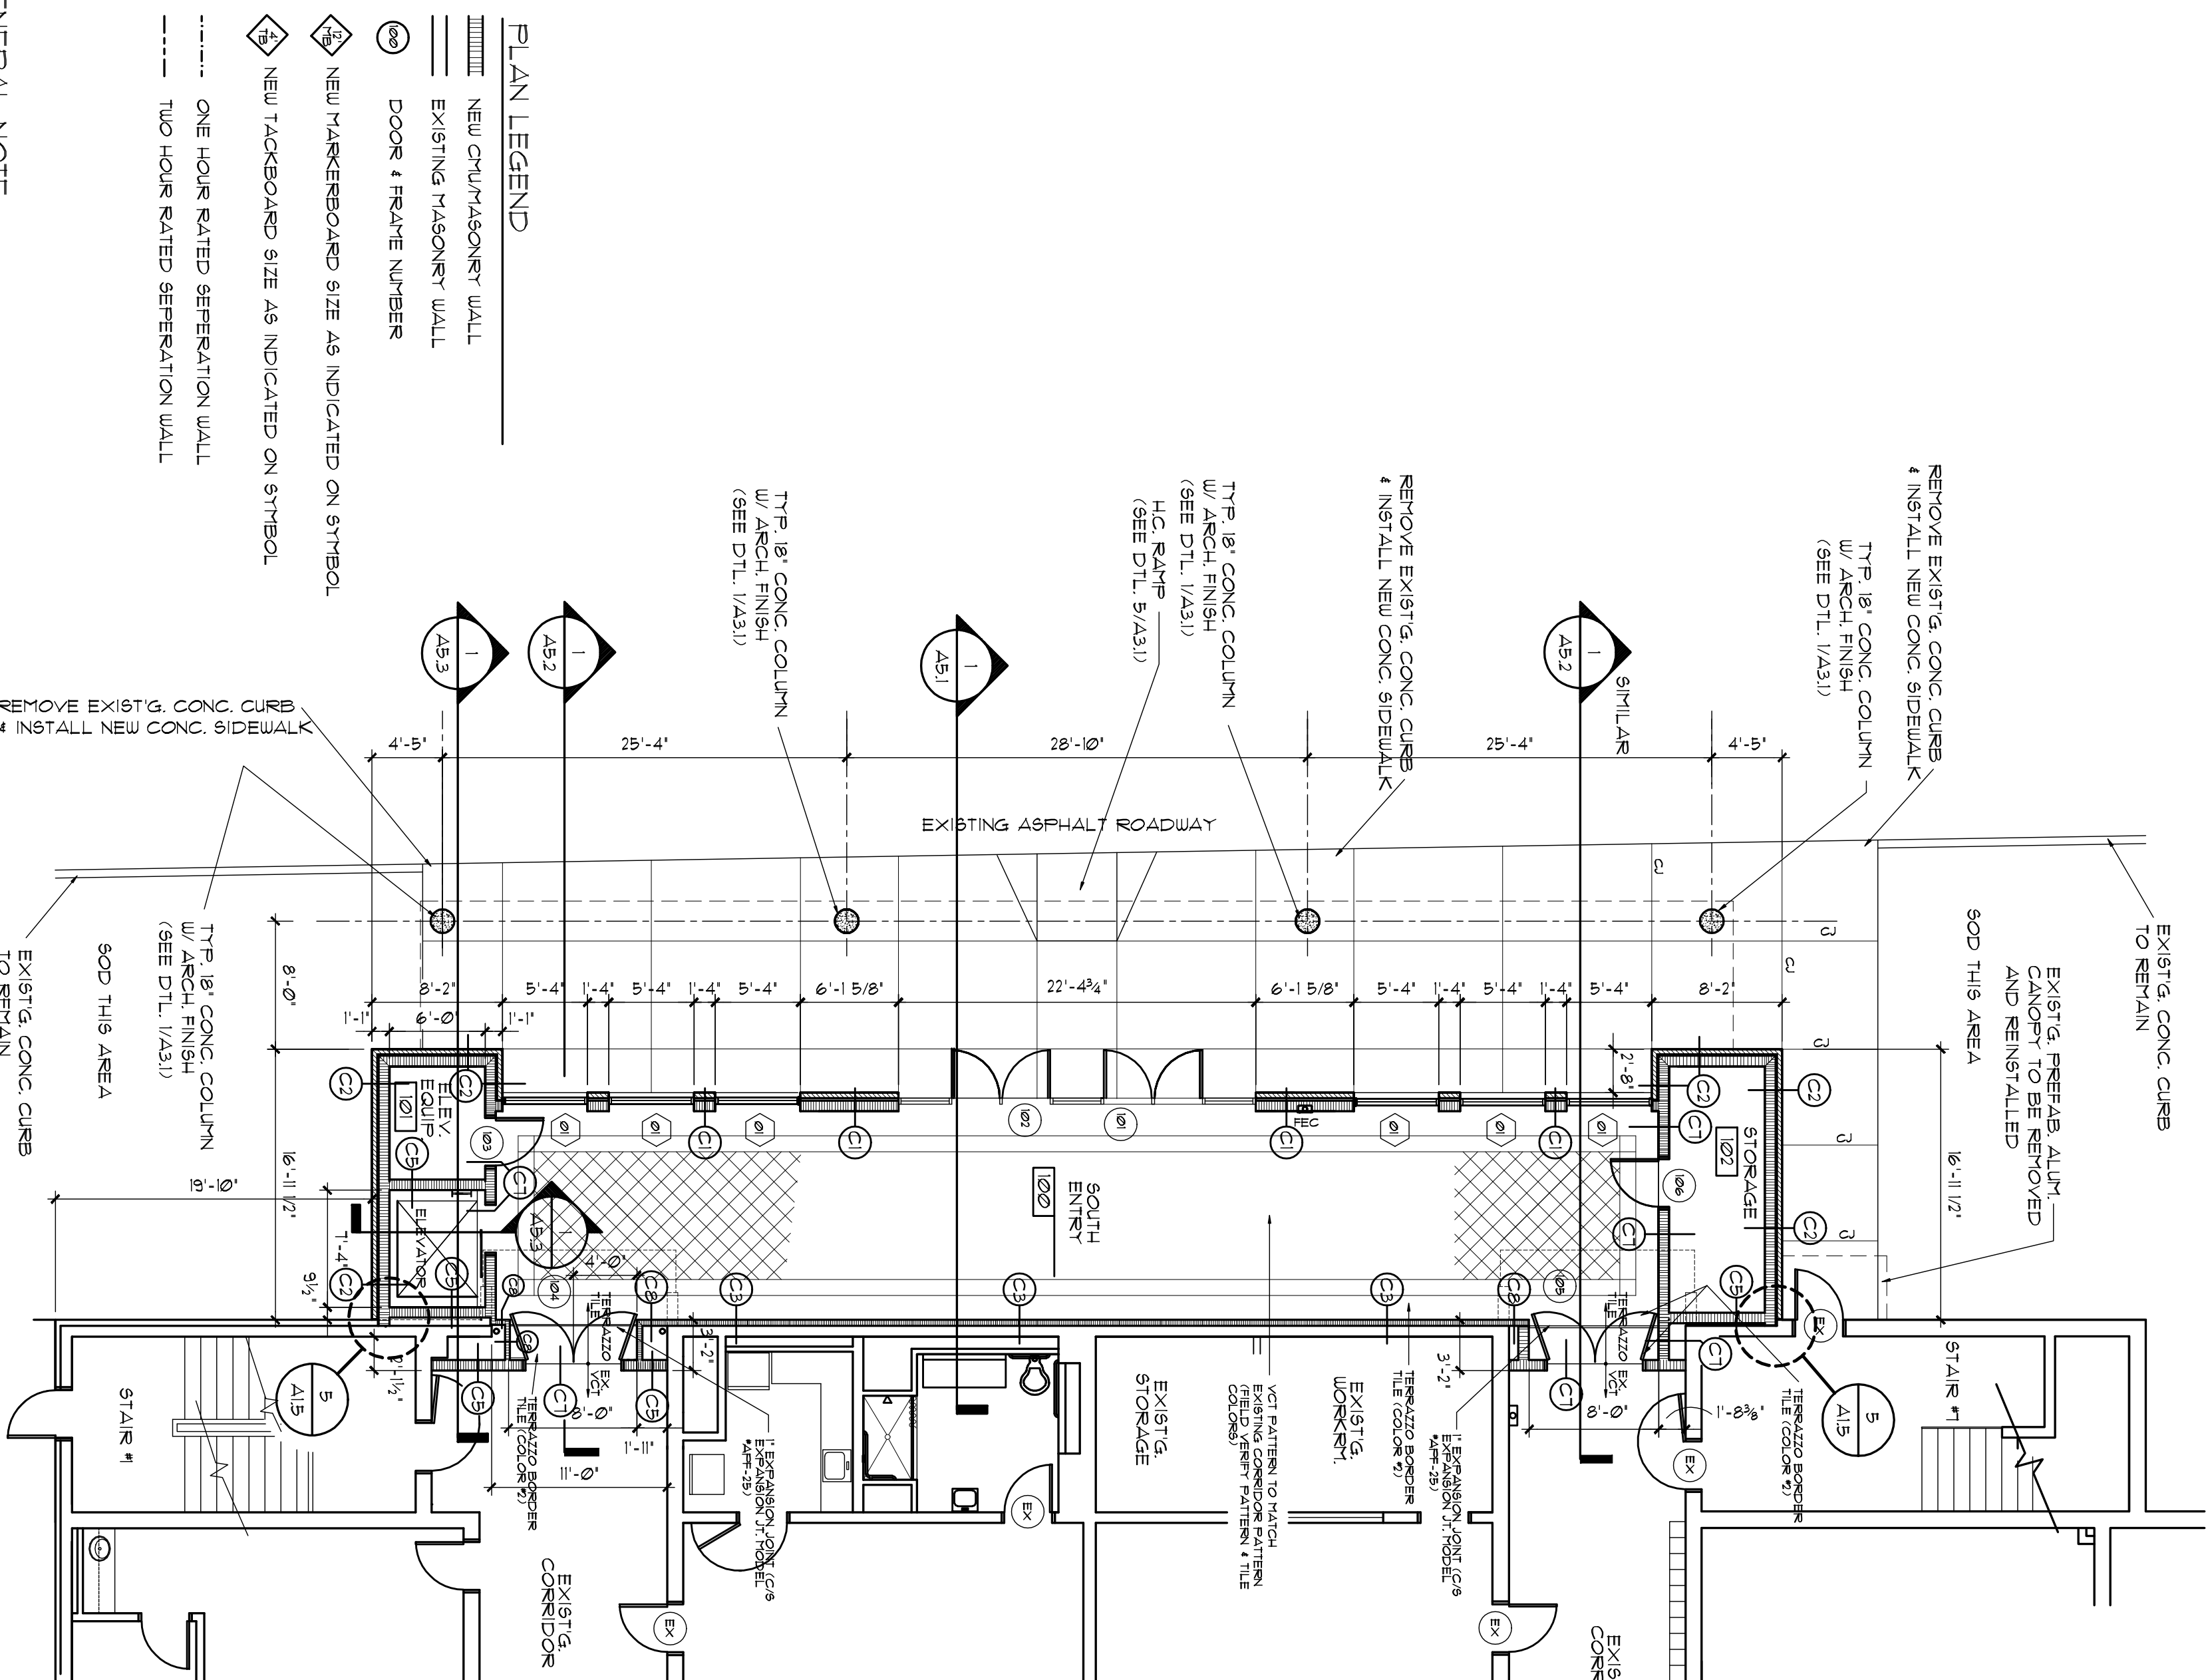

SECOND FLOOR CONNECTOR VCT FLOOR PATTERN

SCALE: 1/4" = 1'-0"

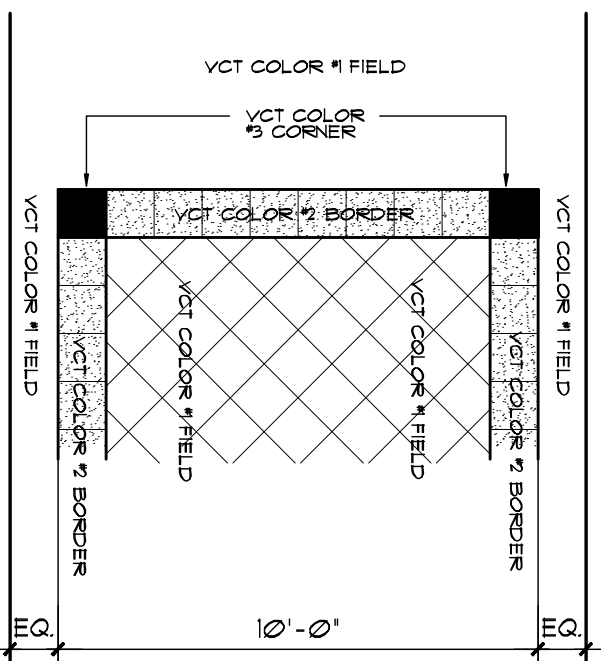

	VCT COLOR 4 FIELD
	VCT COLOR 2 BORDER
	VCT COLOR 3 CONTRAST

GENERAL NOTE:

IT IS THE CONTRACTOR'S RESPONSIBILITY TO VERIFY ALL CONDITIONS AT THE EXISTING BUILDING TO INCLUDE BUT NOT BE LIMITED TO:

- [illegible]

PLAN LEGEND

- 111111 NEW CONCRETE WALL
 222222 EXISTING MASONRY WALL
 333333 DOOR & FRAME NUMBER
 444444 NEW MARKERBOARD SIZE AS INDICATED ON SYMBOL
 555555 NEW TACKBOARD SIZE AS INDICATED ON SYMBOL
 666666 ONE HOUR RATED SEPARATION WALL
 777777 TWO HOUR RATED SEPARATION WALL

1,335 SQUARE FEET

FIRST FLOOR PLAN


SCALE: 1/8" = 1'-0"

AREA "A" ENLARGED FLOOR PLANS


PHASE 5 - NEW SOUTH ENTRY
NORTH HARDIN HIGH SCHOOL
801 SOUTH LOGSDON PARKWAY

PROJECT NO.: 070B
DATE: SEPT. 2009
DRAWN BY: JPM
CHECKED BY: LDG
REVISION DATES:

©-2009-ALL RIGHTS RESERVED

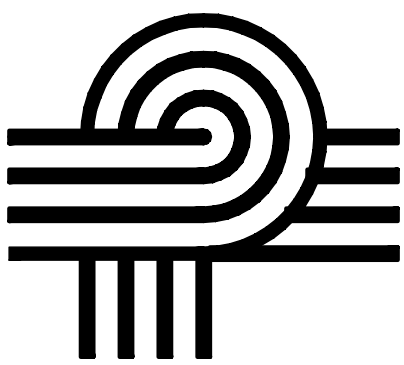

**PECK FLANNERY GREAM WARREN
ARCHITECTS, LLC**
112 North Main Street Elizabethtown, Kentucky 42701

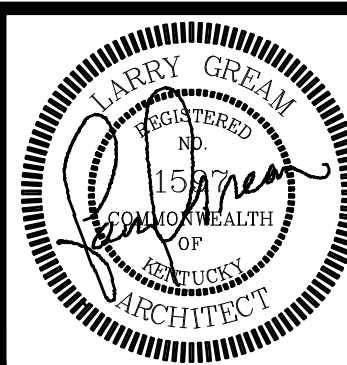

A1.3