



VICINITY MAP

LEGEND

720 ——— EXISTING INDEX CONTOUR
718 ——— EXISTING INTERMEDIATE CONTOUR
EXISTING CONTOUR INTERVAL = 1 FOOT

720 ——— PROPOSED INDEX CONTOUR
718 ——— PROPOSED INTERMEDIATE CONTOUR
PROPOSED CONTOUR INTERVAL = 1 FOOT

—LE—LE—LE—LE—LE—LE— UNDERGROUND ELECTRIC — FIELD LIGHTS
—KU—KU—KU—KU—KU—KU— UNDERGROUND ELECTRIC — PRIMARY KU ELECTRIC
—UE—UE—UE—UE—UE—UE— UNDERGROUND ELECTRIC — BUILDING SERVICE
—SB—SB—SB—SB—SB—SB— UNDERGROUND ELECTRIC — SCOREBOARD
—TBE—TBE—TBE—TBE—TBE—TBE— UNDERGROUND ELECTRIC — TICKET BOOTH
—DATA—DATA—DATA—DATA—DATA—DATA— UNDERGROUND DATA — SCOREBOARD

PROPOSED AREA TO INSTALL SOD, (APPROX. 33,000 SF). SOD SHALL CONSIST OF BLUEGRASS / FESCUE MIX, TYPICAL FOR THIS REGION. SUBMIT SAMPLE TO ENGINEER FOR APPROVAL PRIOR TO INSTALLATION.

PROPOSED AREA TO INSTALL TAHOMA 31 BERMUDA GRASS SOD, (APPROX. 110,000 SF). SUBMIT SAMPLE TO ENGINEER FOR APPROVAL PRIOR TO INSTALLATION.

PROPOSED CONCRETE PAD

LIMITS OF SOCCER FIELD CONSTRUCTION PROJECT

CENTRAL HARDIN HIGH SCHOOL SOCCER FIELD SEATING AREA EXISTING CONDITIONS






ENGINEER/SURVEYOR:
ENGINEERING DESIGN GROUP, INC
315 SOUTH MULBERRY ST
P.O. BOX 2484
ELIZABETHTOWN, KY. 42702-2484
(270) 769-1436

LAND SURVEYING • SITE DESIGN • ENGINEERING

DATE: APRIL 9, 2025 SCALE: 1" = 10'


SHEET 1 OF 5

D:\PROJECTS\HCS-2020\SOCCER-FIELD\CHHS-SOCCER-UNGS-2020.DWG

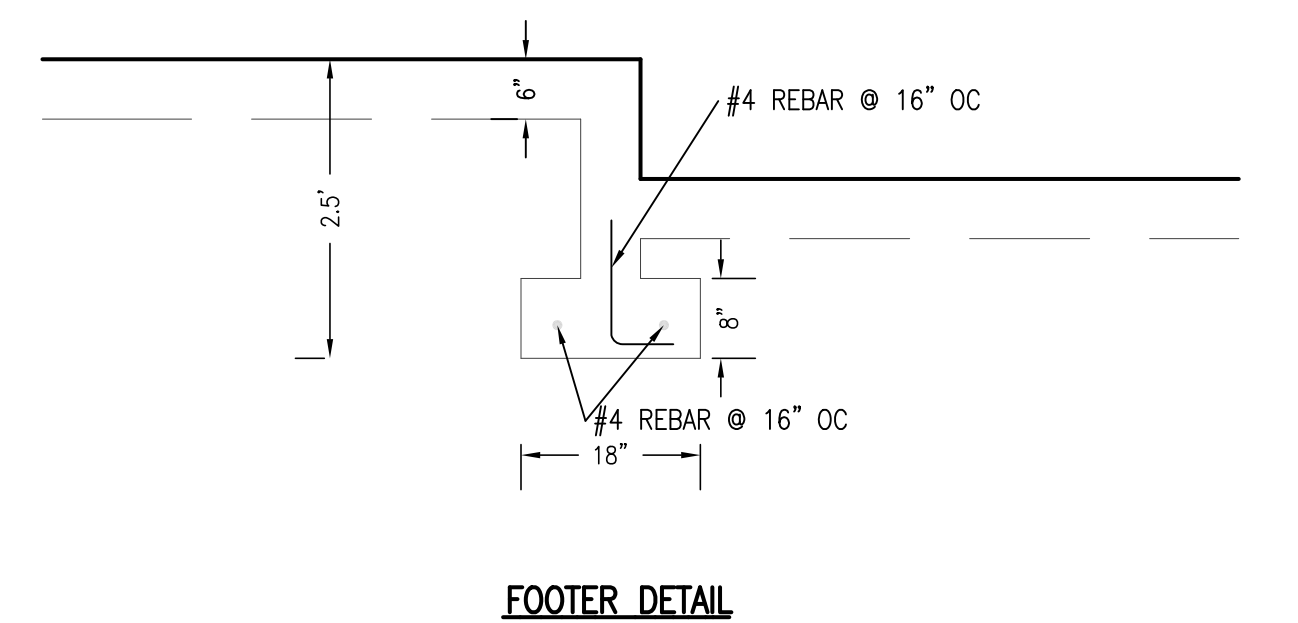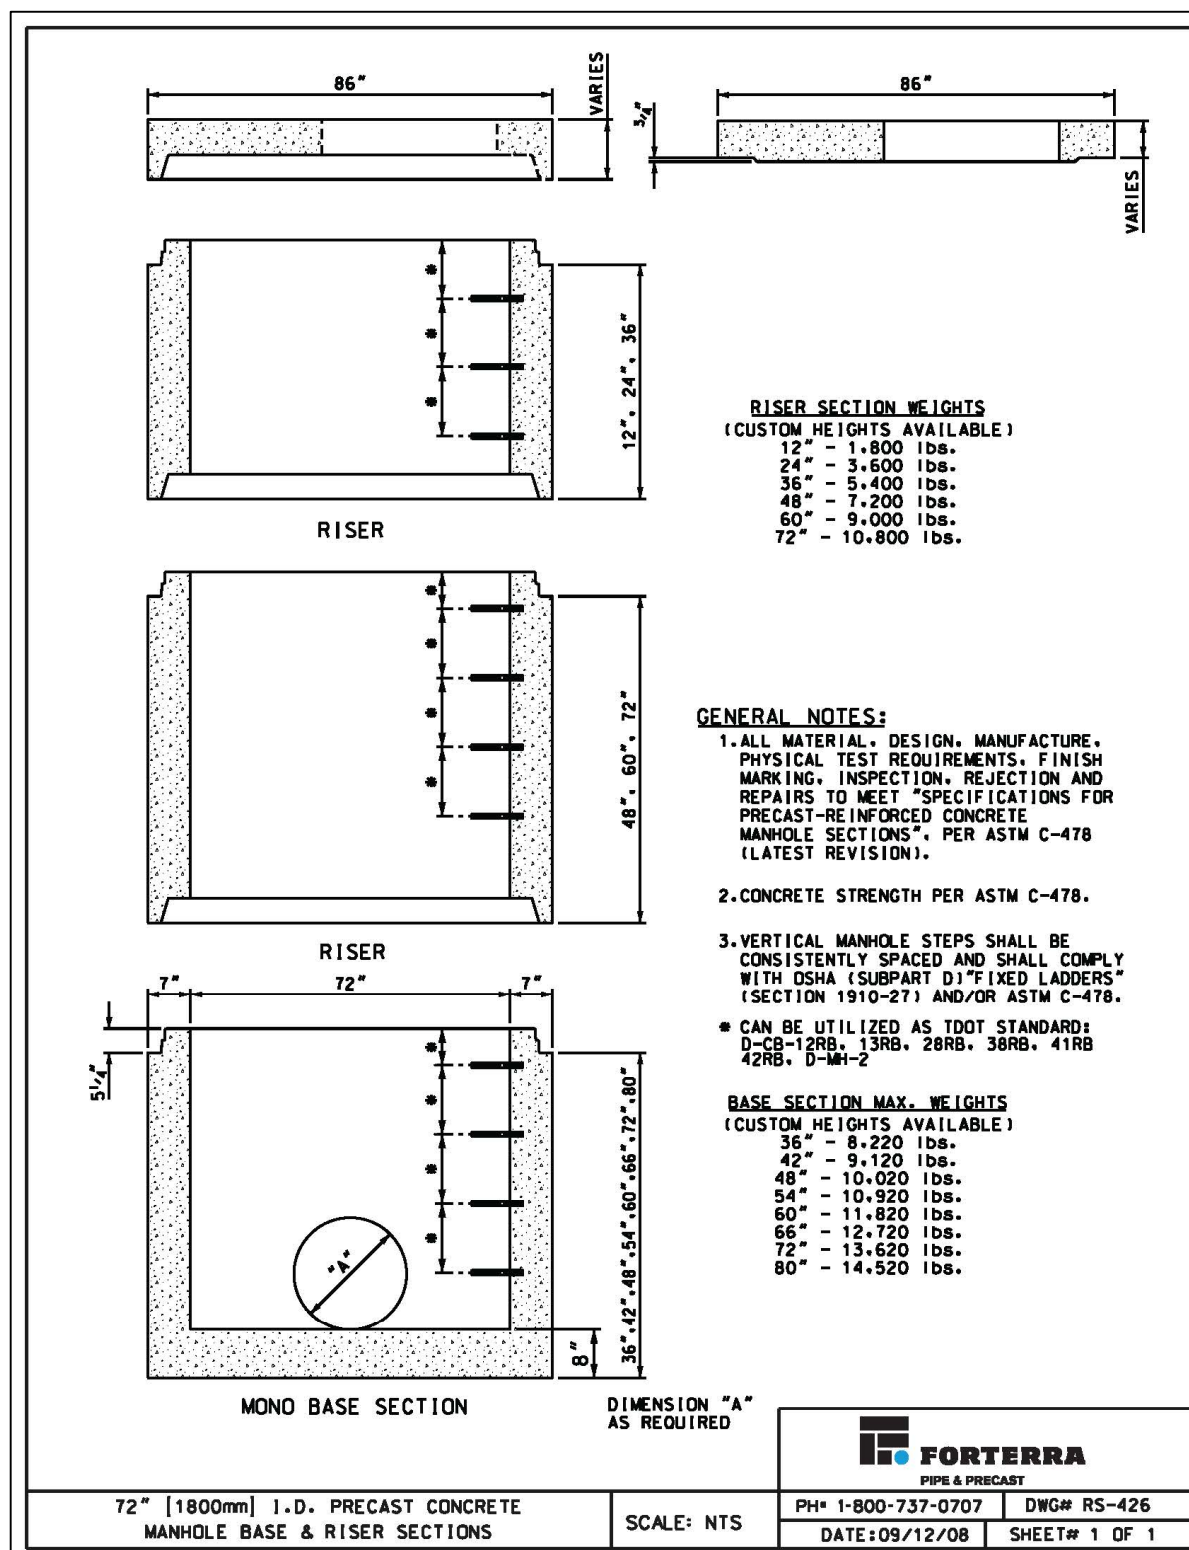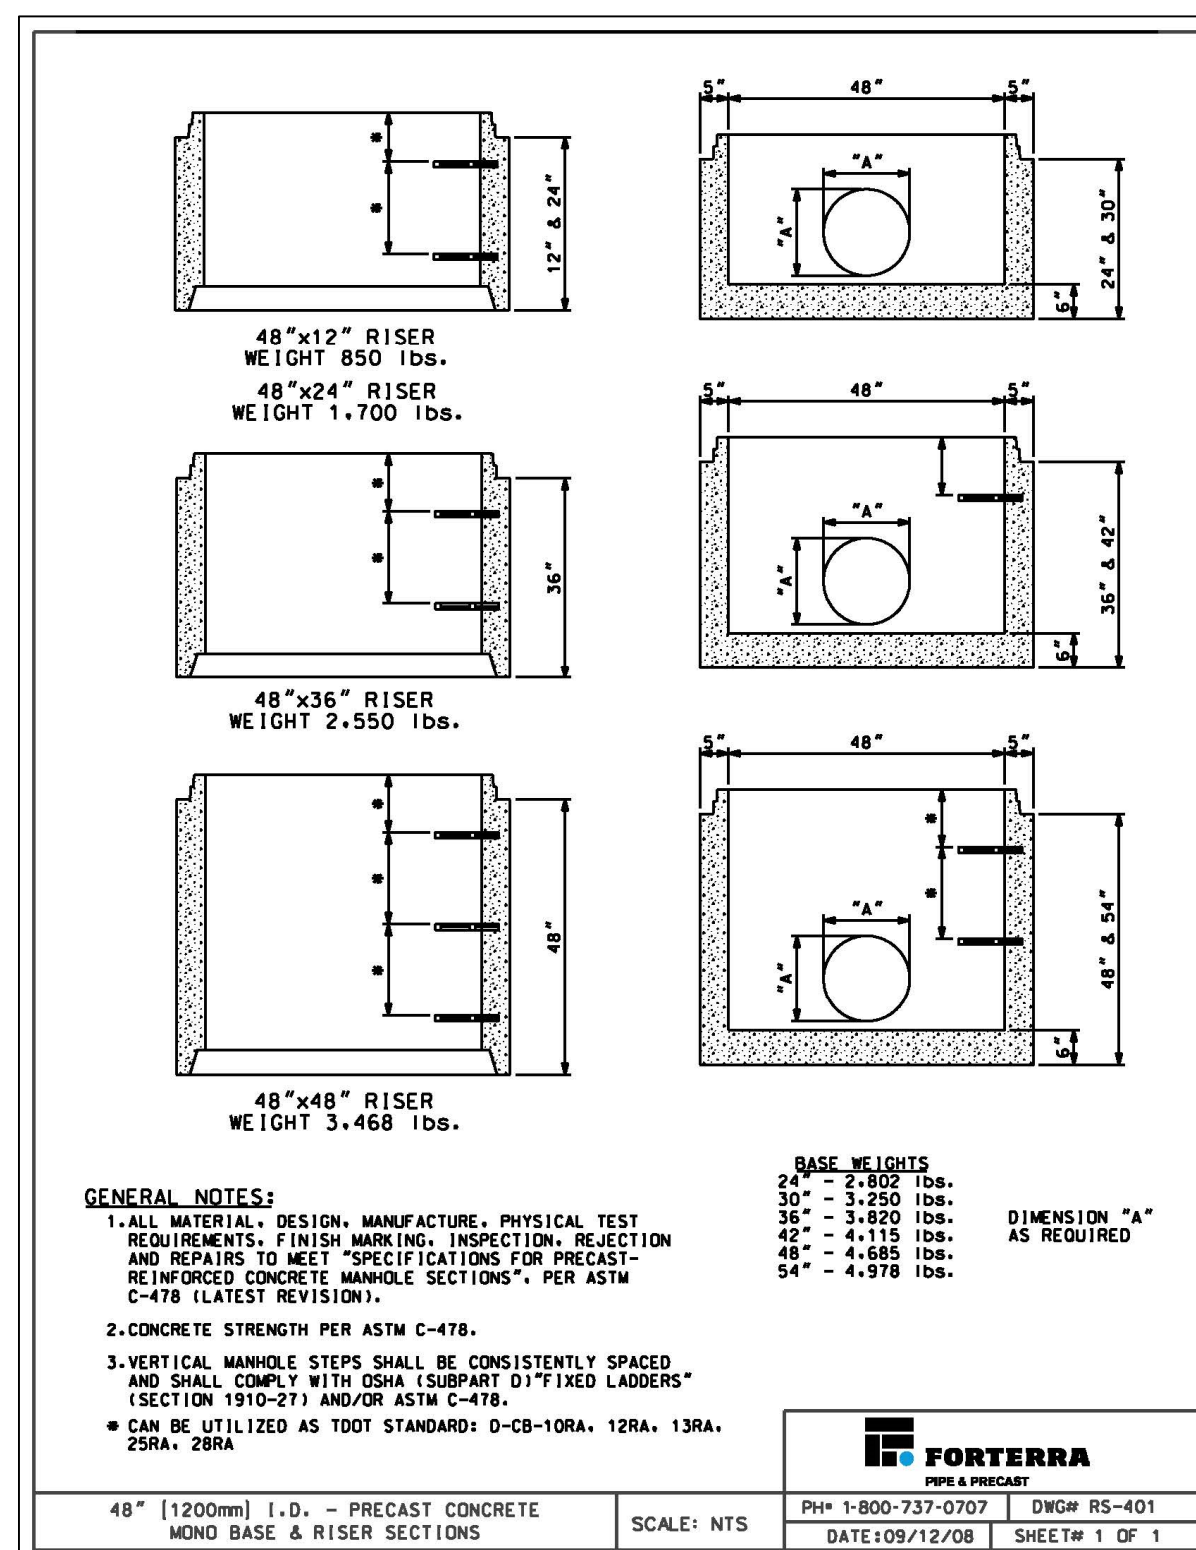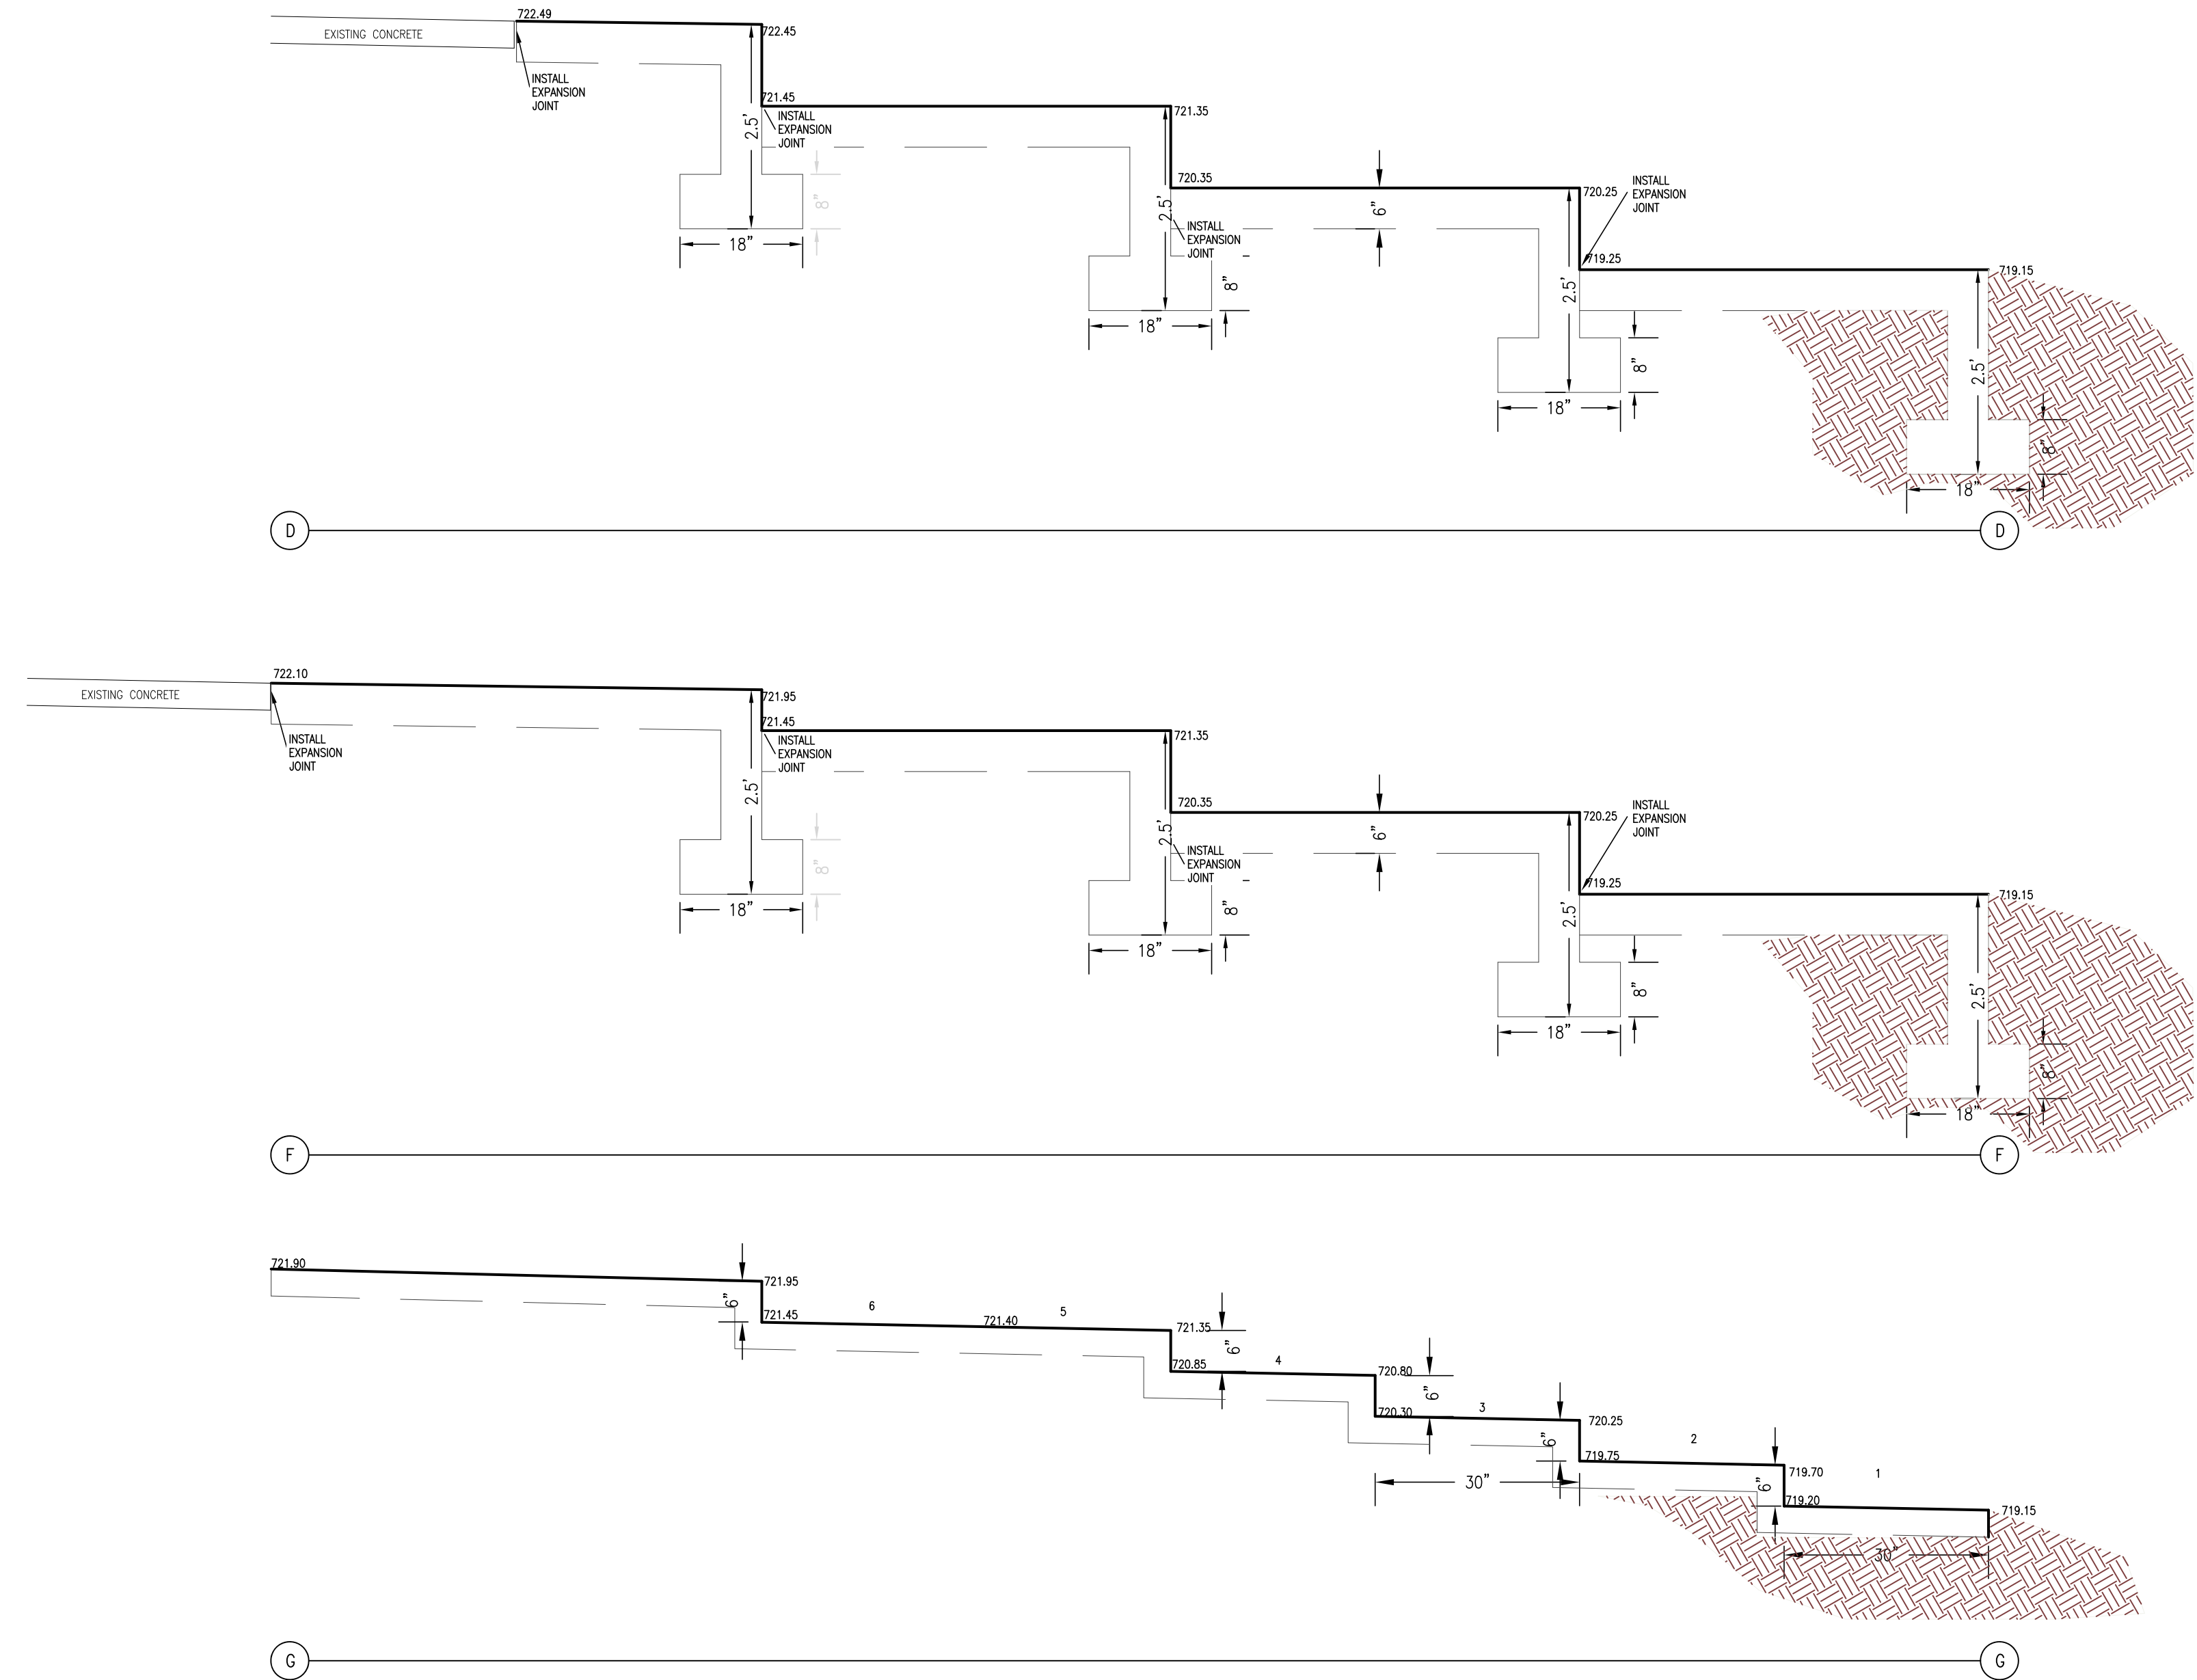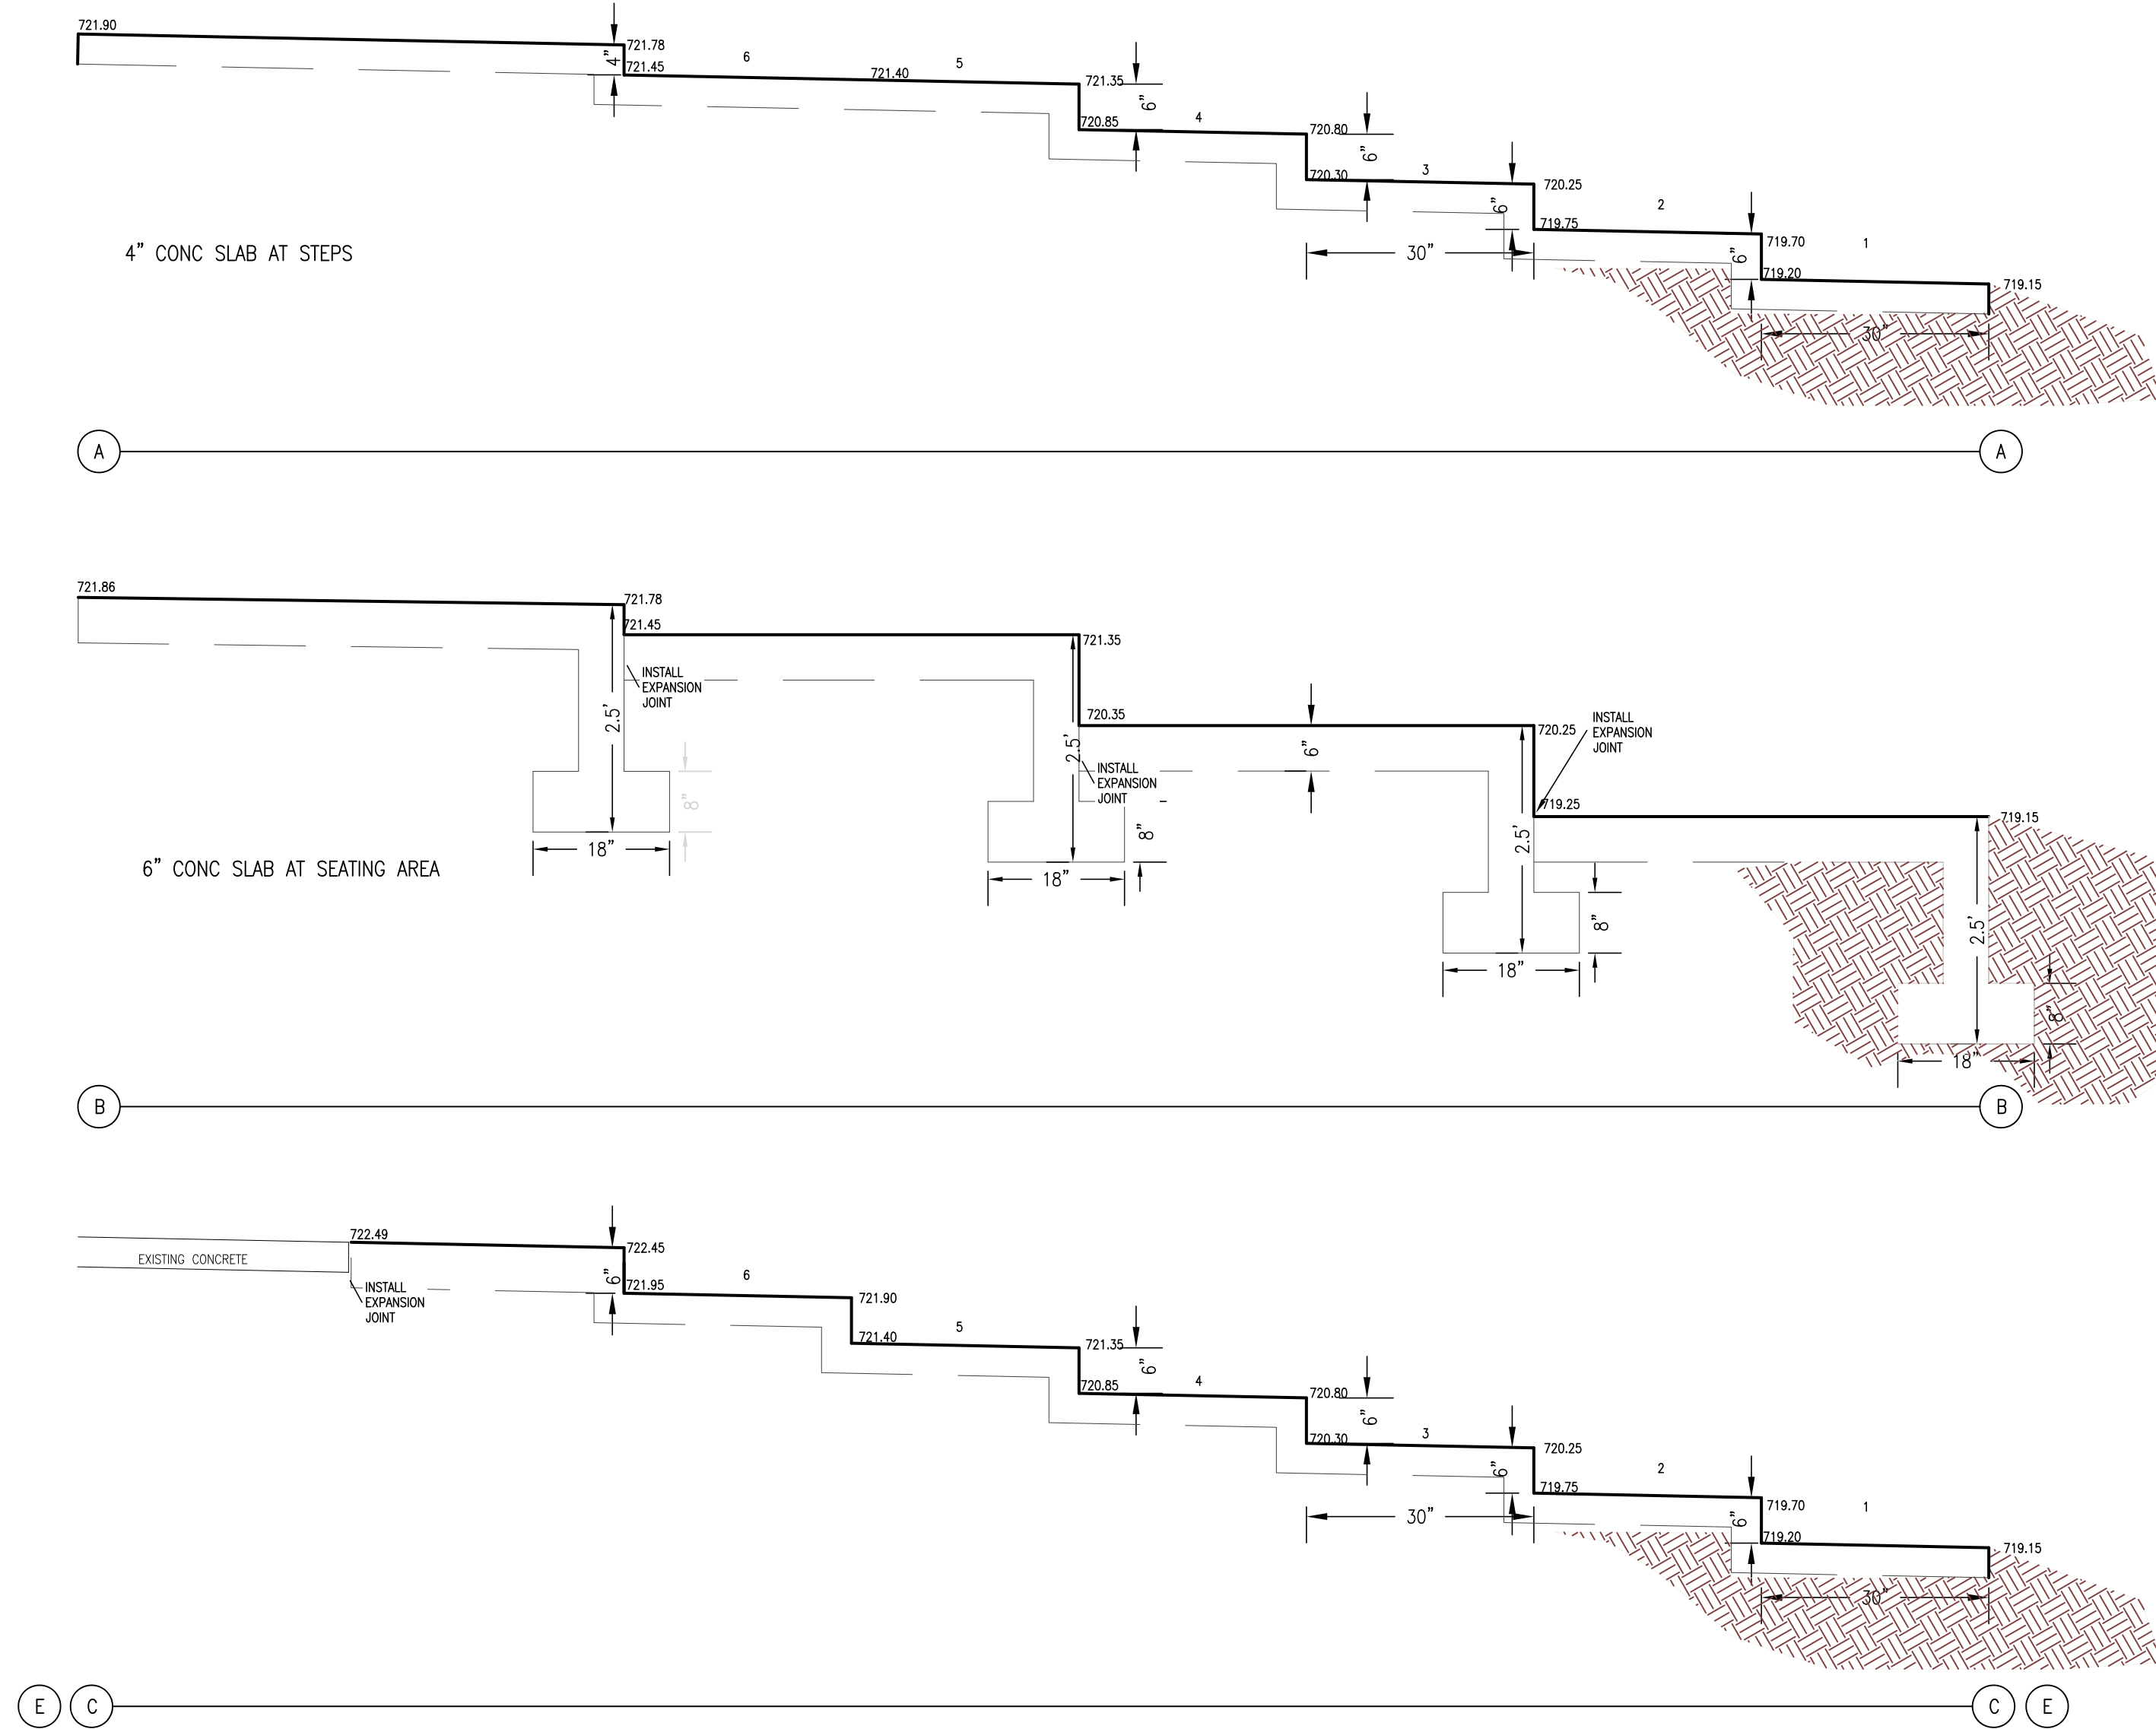

CENTRAL HARDIN HIGH SCHOOL SOCCER FIELD SEATING AREA CROSS SECTIONS & DETAILS



ENGINEER/SURVEYOR:
ENGINEERING DESIGN GROUP, INC.
315 SOUTH MULBERRY ST.
P.O. BOX 2484
ELIZABETHTOWN, KY. 42702-2484
(270) 769-1436

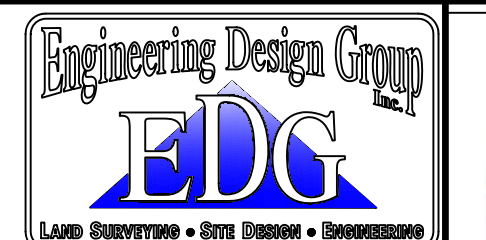

DATE: APRIL 9, 2025
SHEET 3 OF 5

SCALE: NTS

D:/PROJECTS/HOBE/CHHS-2020/SOCCER-FIELD/
CHHS-SOCCER-DWGS-2025.DWG

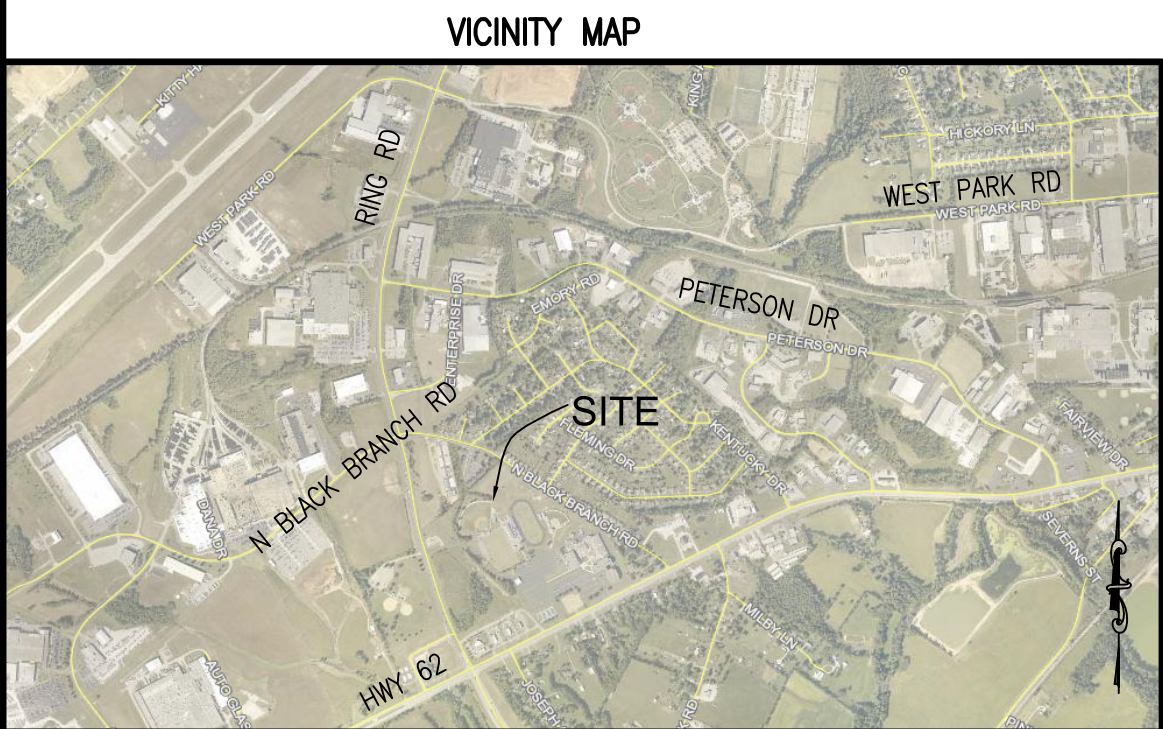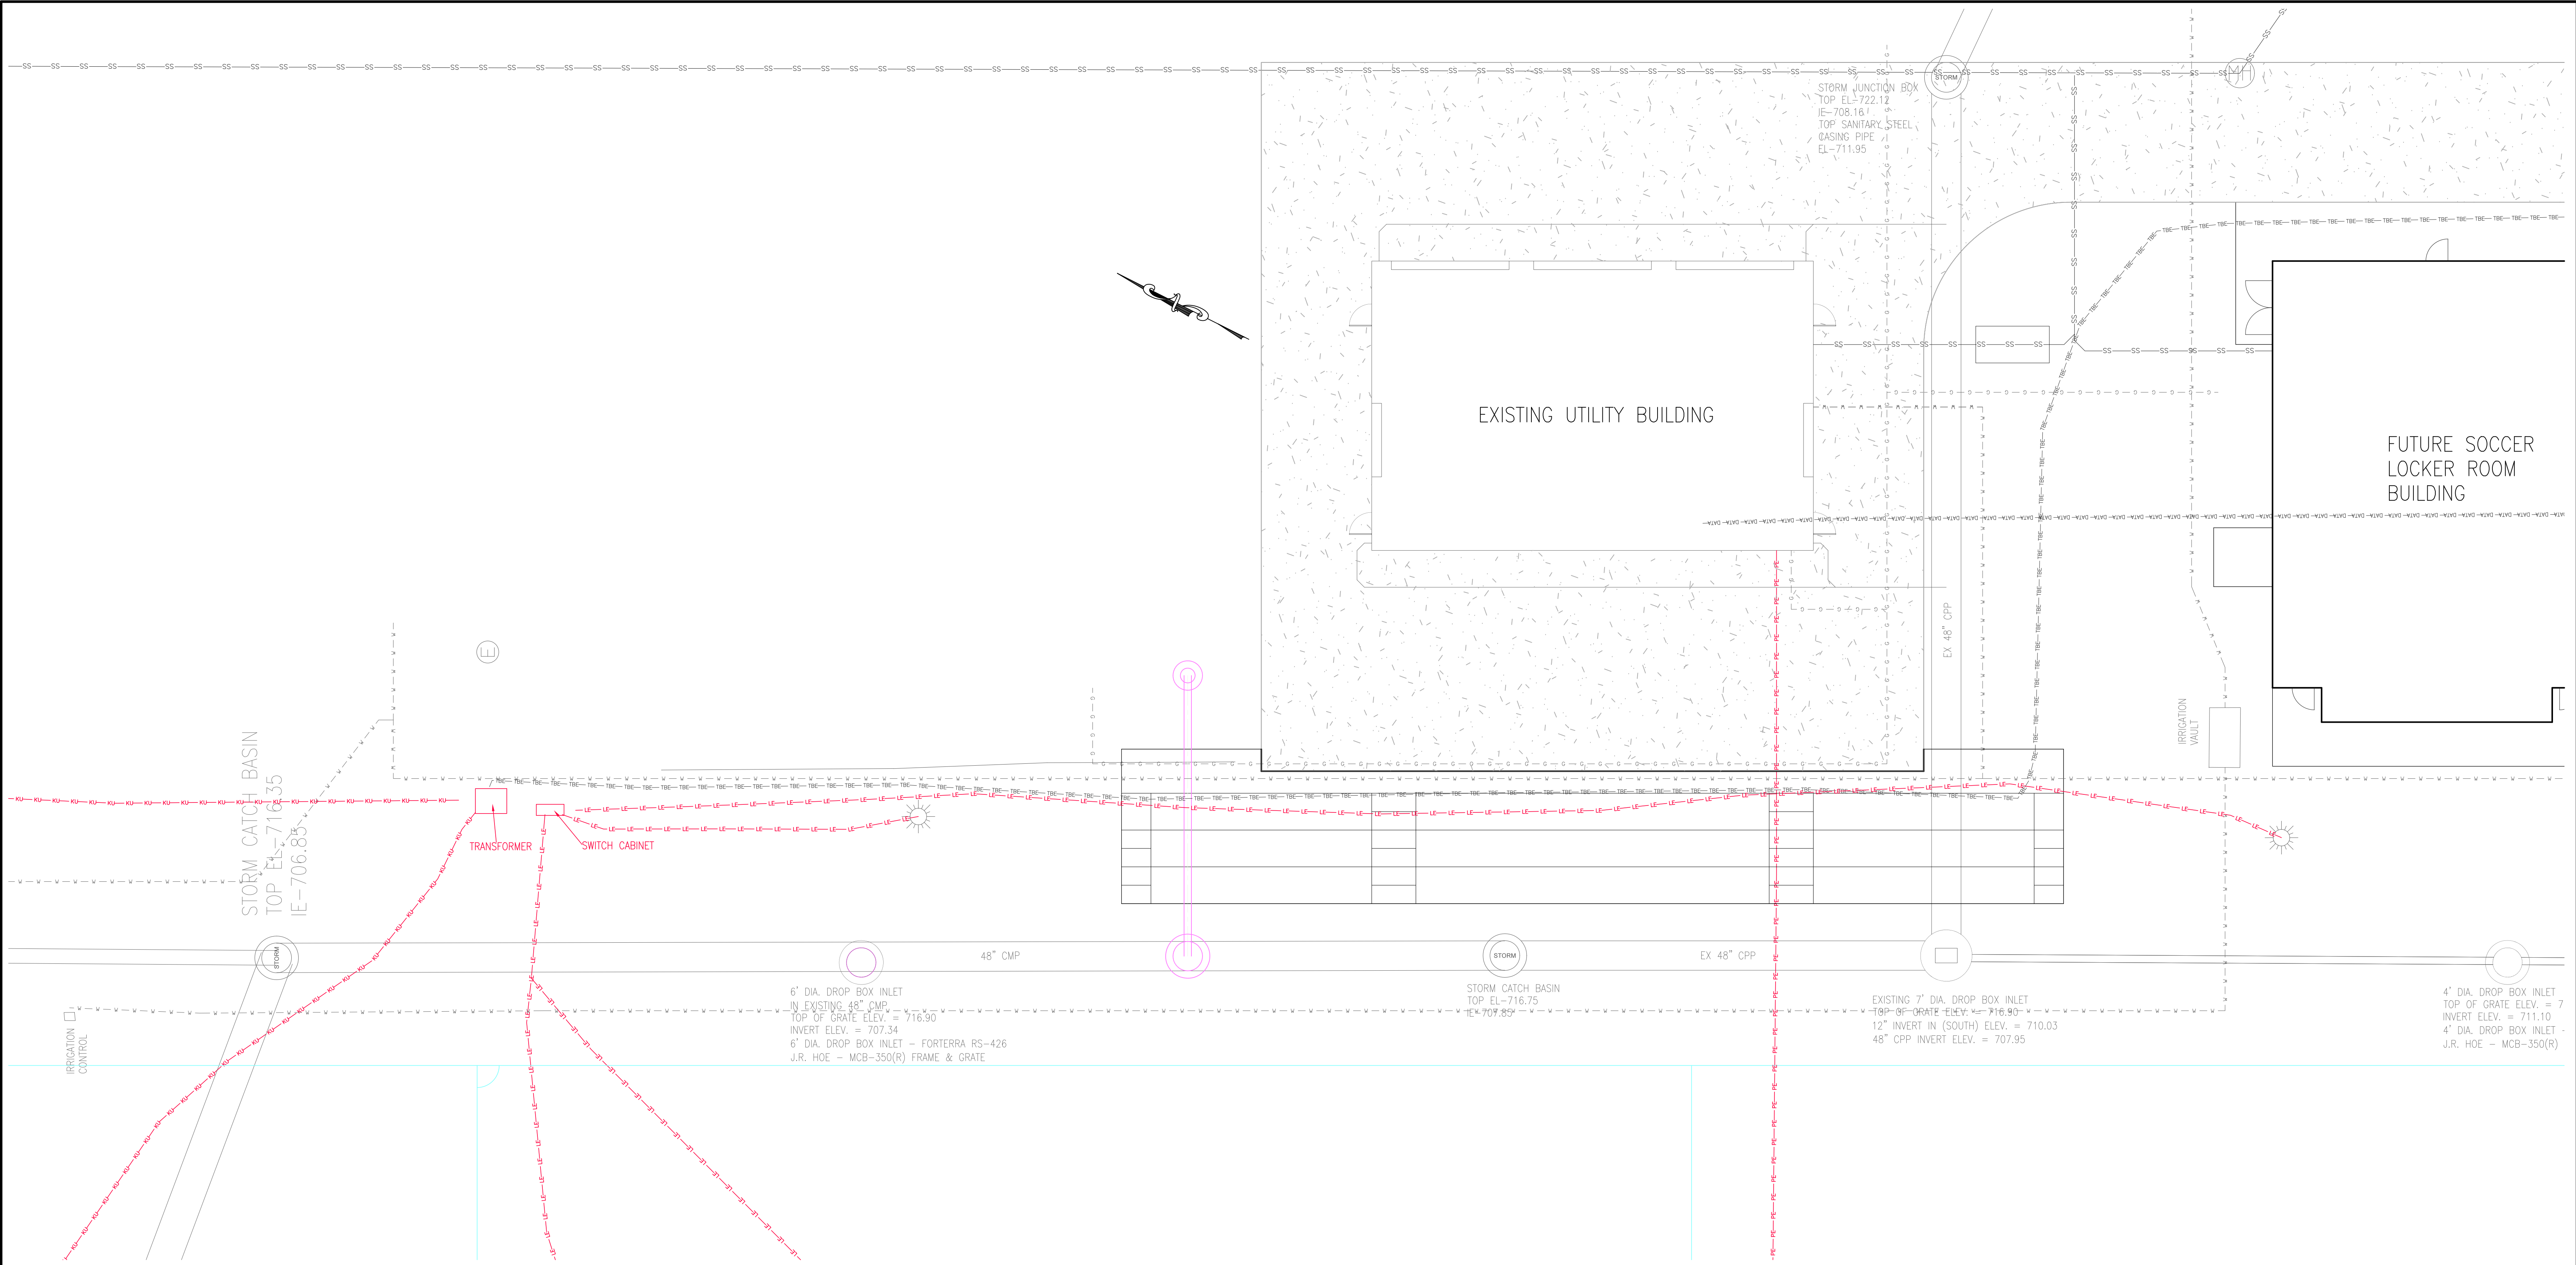

- LEGEND**
- LE—LE—LE—LE—LE—LE—LE—LE— UNDERGROUND ELECTRIC - FIELD LIGHTS
 - KU—KU—KU—KU—KU—KU—KU—KU— UNDERGROUND ELECTRIC - PRIMARY KU ELECTRIC
 - UE—UE—UE—UE—UE—UE—UE—UE— UNDERGROUND ELECTRIC - BUILDING SERVICE
 - SB—SB—SB—SB—SB—SB—SB—SB— UNDERGROUND ELECTRIC - SCOREBOARD
 - TBE—TBE—TBE—TBE—TBE—TBE—TBE—TBE— UNDERGROUND ELECTRIC - TICKET BOOTH
 - DATA—DATA—DATA—DATA—DATA—DATA—DATA—DATA— UNDERGROUND DATA - SCOREBOARD
 - W—W—W—W—W—W—W—W— WATER LINE

CENTRAL HARDIN HIGH SCHOOL SOCCER FIELD
SEATING AREA
PROPOSED UTILITY PLAN

ENGINEER/SURVEYOR:
ENGINEERING DESIGN GROUP, INC
315 SOUTH MULBERRY ST
P.O. BOX 2484
ELIZABETHTOWN, KY. 42702-2484
(270) 769-1436 (270)765-9908 FAX

Engineering Design Group
EDG
LAND SURVEYING • SITE DESIGN • ENGINEERING

HCS

DATE: APRIL 9, 2025 SCALE: 1" = 10'

SHEET 5 OF 5

12/PROJECTS/HCS/CHHS-2025/SOCCER-FIELD/
CHHS-SOCCER-SITE-2025.DWG