


Yealey Elementary School


Yealey Drive

1 SD1.A Site Plan  
Scale: 1" = 50'

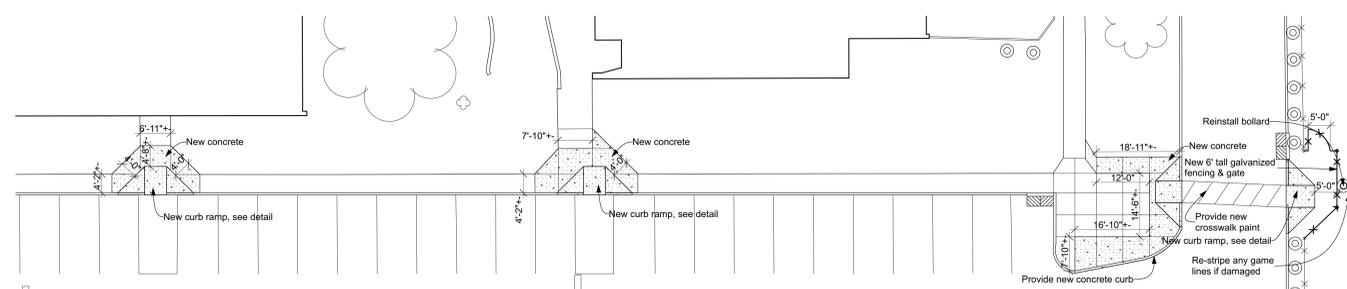


NOTE: Provide full depth asphalt to match existing depths at patching along new curb/ramp work. Patching shall be min. of 6" wide to prevent them coming loose over time. Provide new asphalt sealant along all new and existing joints.


2 SD1.A Curb Plan  
Scale: 1/16" = 1'-0"

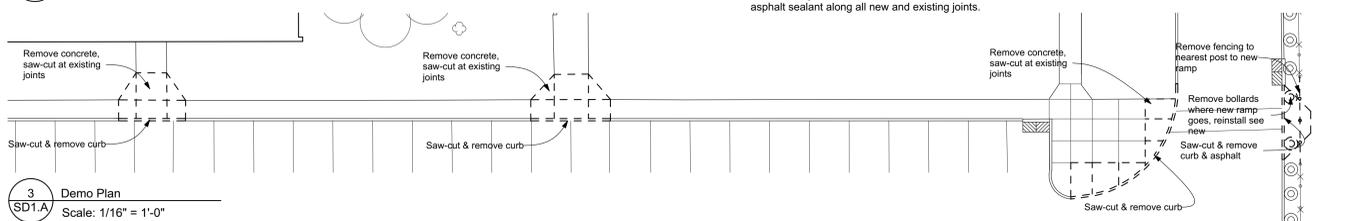


3 SD1.A Demo Plan  
Scale: 1/16" = 1'-0"

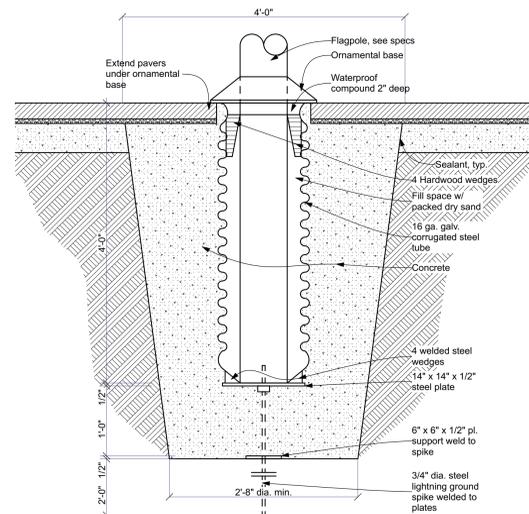


8 SD1.A Flagpole Detail  
Scale: 1" = 1'-0"

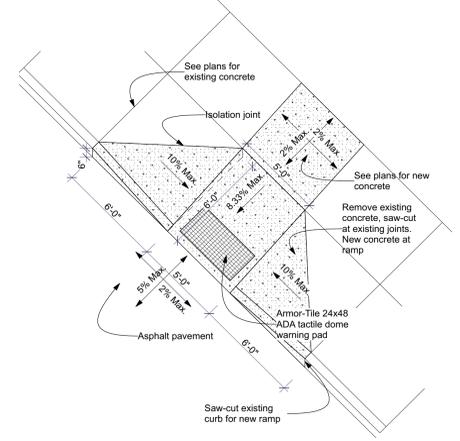


4 SD1.A Typical Curb Ramp Detail  
Scale: 1/4" = 1'-0"

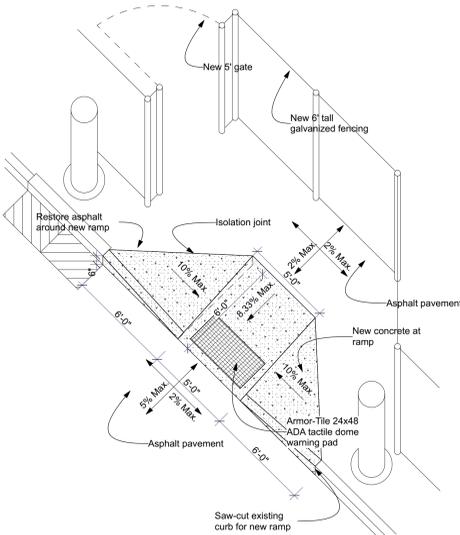


5 SD1.A Curb Ramp @ Asphalt  
Scale: 1/4" = 1'-0"

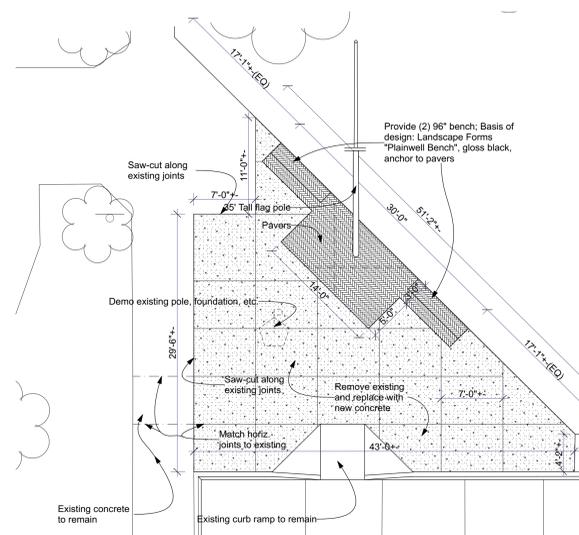

6 SD1.A Flag Pole Detail  
Scale: 1/8" = 1'-0"

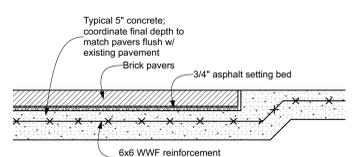

7 SD1.A Pavers Detail  
Scale: 1" = 1'-0"

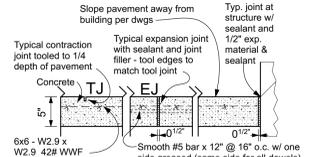

Concrete Sidewalk Pavement  
1" = 1'-0"

Yealey Elementary School - Bid Package #2 - Exterior Improvements

10 Yealey Drive, Florence, KY 41042

Boone County Schools  
Dr. Jeff Hauswald - Superintendent

SHEET TITLE  
Plaza & Curb Ramp Improvements

BG #  
BG #23-207

REH #  
#129-421-E

DATE  
01/22/2026

SD1.A

**REH A**  
ARCHITECTS  
ROBERT EHMET HAYES & ASSOCIATES, PLLC  
465 Centre View Blvd., Crestview Hills, KY 41017 • (859) 331-3121

Copyright © 2026 All Rights Reserved  
Robert Ehmet Hayes & Associates, PLLC

Copyrights and all other rights restrict these documents to the original site for which they were produced. Reproductions, changes, or other assignments are prohibited.