



**ROBERT EHMET HAYES & ASSOCIATES, PLLC**  
465 Centre View Boulevard, Building 18, Crestview Hills, Kentucky 41017  
859-331-3121

March 30, 2026


VIA EMAIL

To: Ms. Misty Middleton, Superintendent  
Bellevue Independent Board of Education  
219 Center Street  
Bellevue, Kentucky 41073


Re: Grandview Elementary – Bid Package 4: Exterior Painting  
REH #372-922 / BG #24-059

Enclosures: 1. Construction Document dated April 1, 2026 for referenced project.


Action  
Required: 1. Obtain Board approval of the Construction Document.

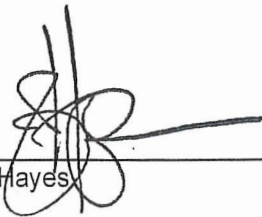  
\_\_\_\_\_  
Joseph Hayes

JAH:hkw

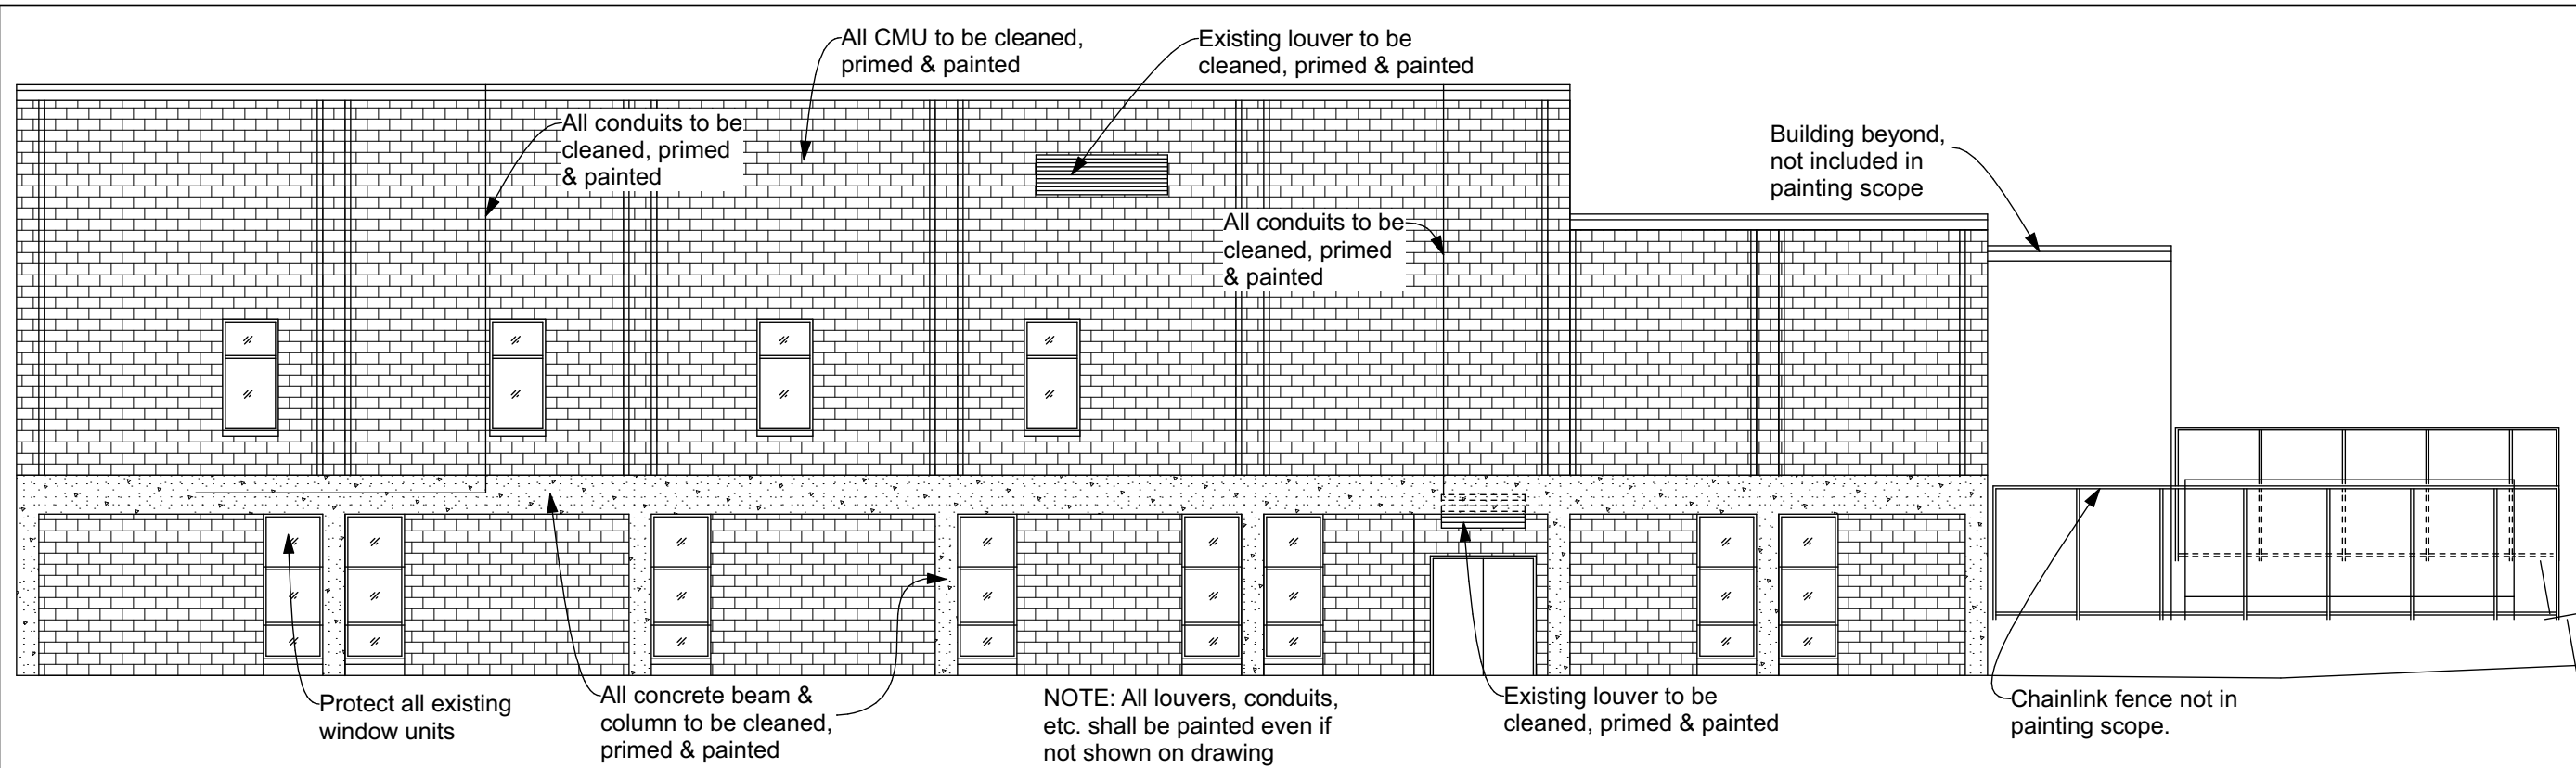


**Rear Elevation**

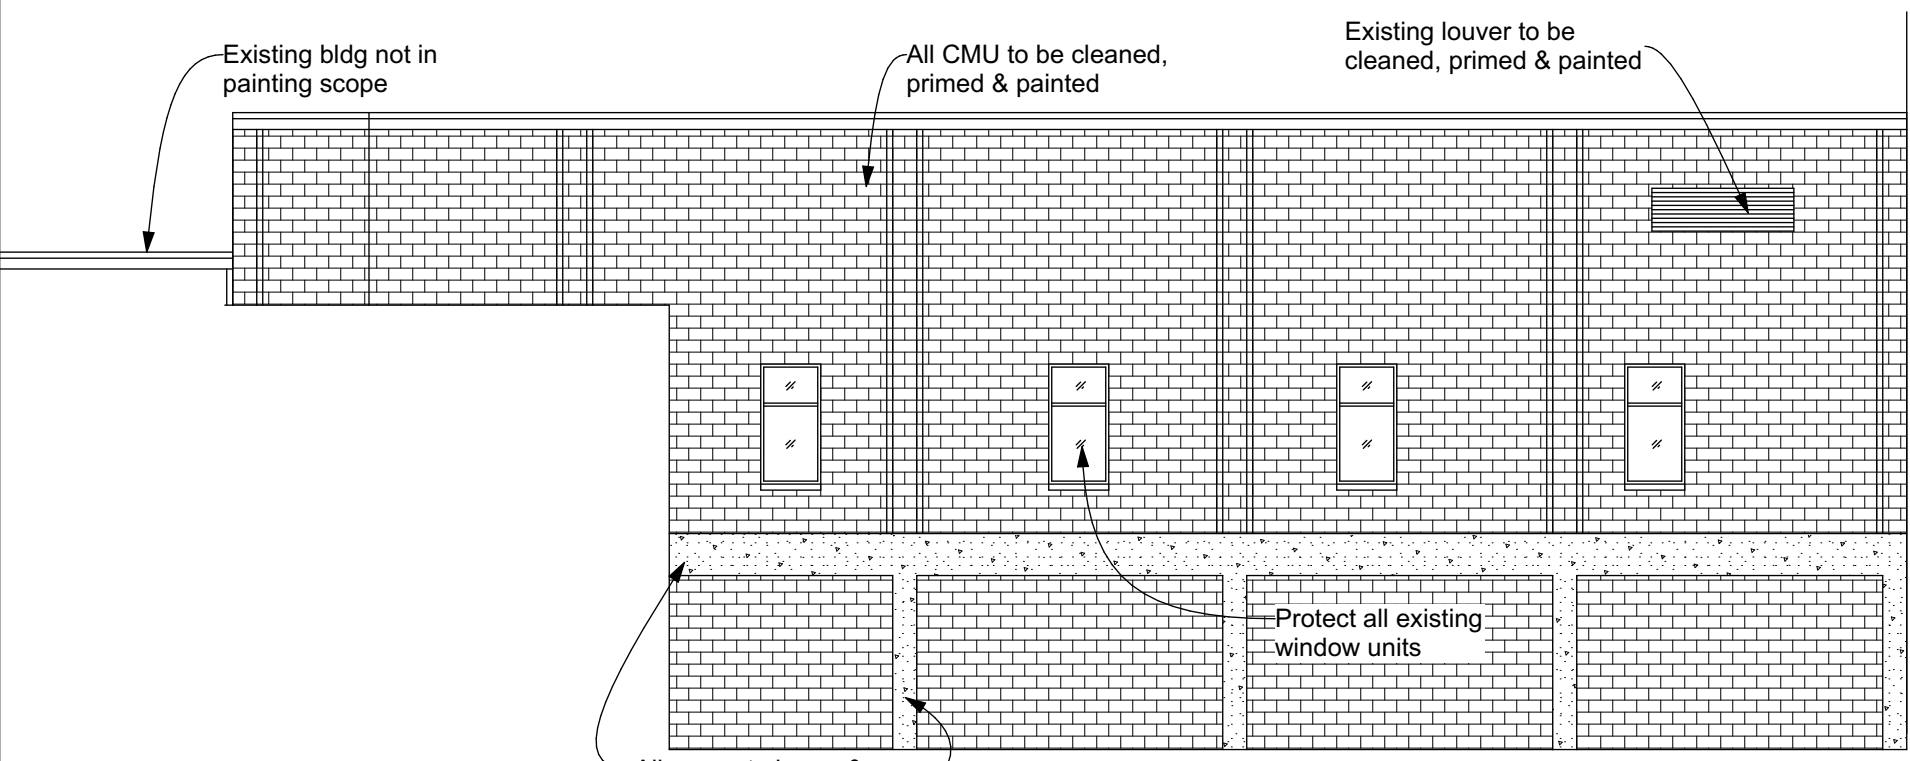

**North Elevation at Cafeteria**

NOTE: All louvers, conduits, etc. shall be painted even if not shown on drawing

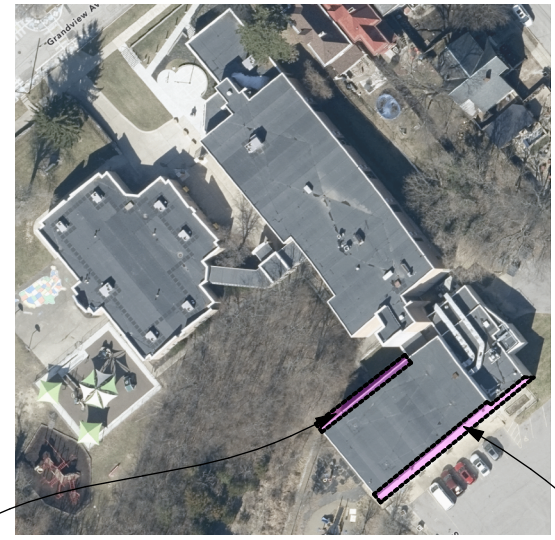

Location Map

Walls to be painted are highlighted above, see elevations

- GENERAL NOTES:
1. Any fixtures removed during painting shall be put back as existing.
  2. All finishes not being painted shall be protected and cleaned.
  3. Field measure all areas prior to submitting a bid.

1 Elevations - Painting  
A1 Scale: 3/32" = 1'-0"

DATE 4/1/26	A1
<b>REH &amp; A</b> <b>ARCHITECTS</b> ROBERT EHMET HAYES & ASSOCIATES, PLLC 465 Centre View Blvd, Crestview Hills, KY 41017 - (859) 331-3121 REH # 372-922	
Bid Package 4: Grandview Elementary School Exterior Brick Painting 500 Grandview Avenue - Bellevue, KY 41073 Bellevue Independent Schools Board of Education Misty Middleton, Superintendent	
<small>Copyright © 2026 All Rights Reserved          Robert Ehmet Hayes &amp; Associates, PLLC          Copyrights and all other rights restrict these documents to the original site for which they were produced. Reproductions, changes, or other assignments are prohibited.</small>	