


Schematic Design



NOTE: Rendering is a representation, not all existing or new construction elements are shown

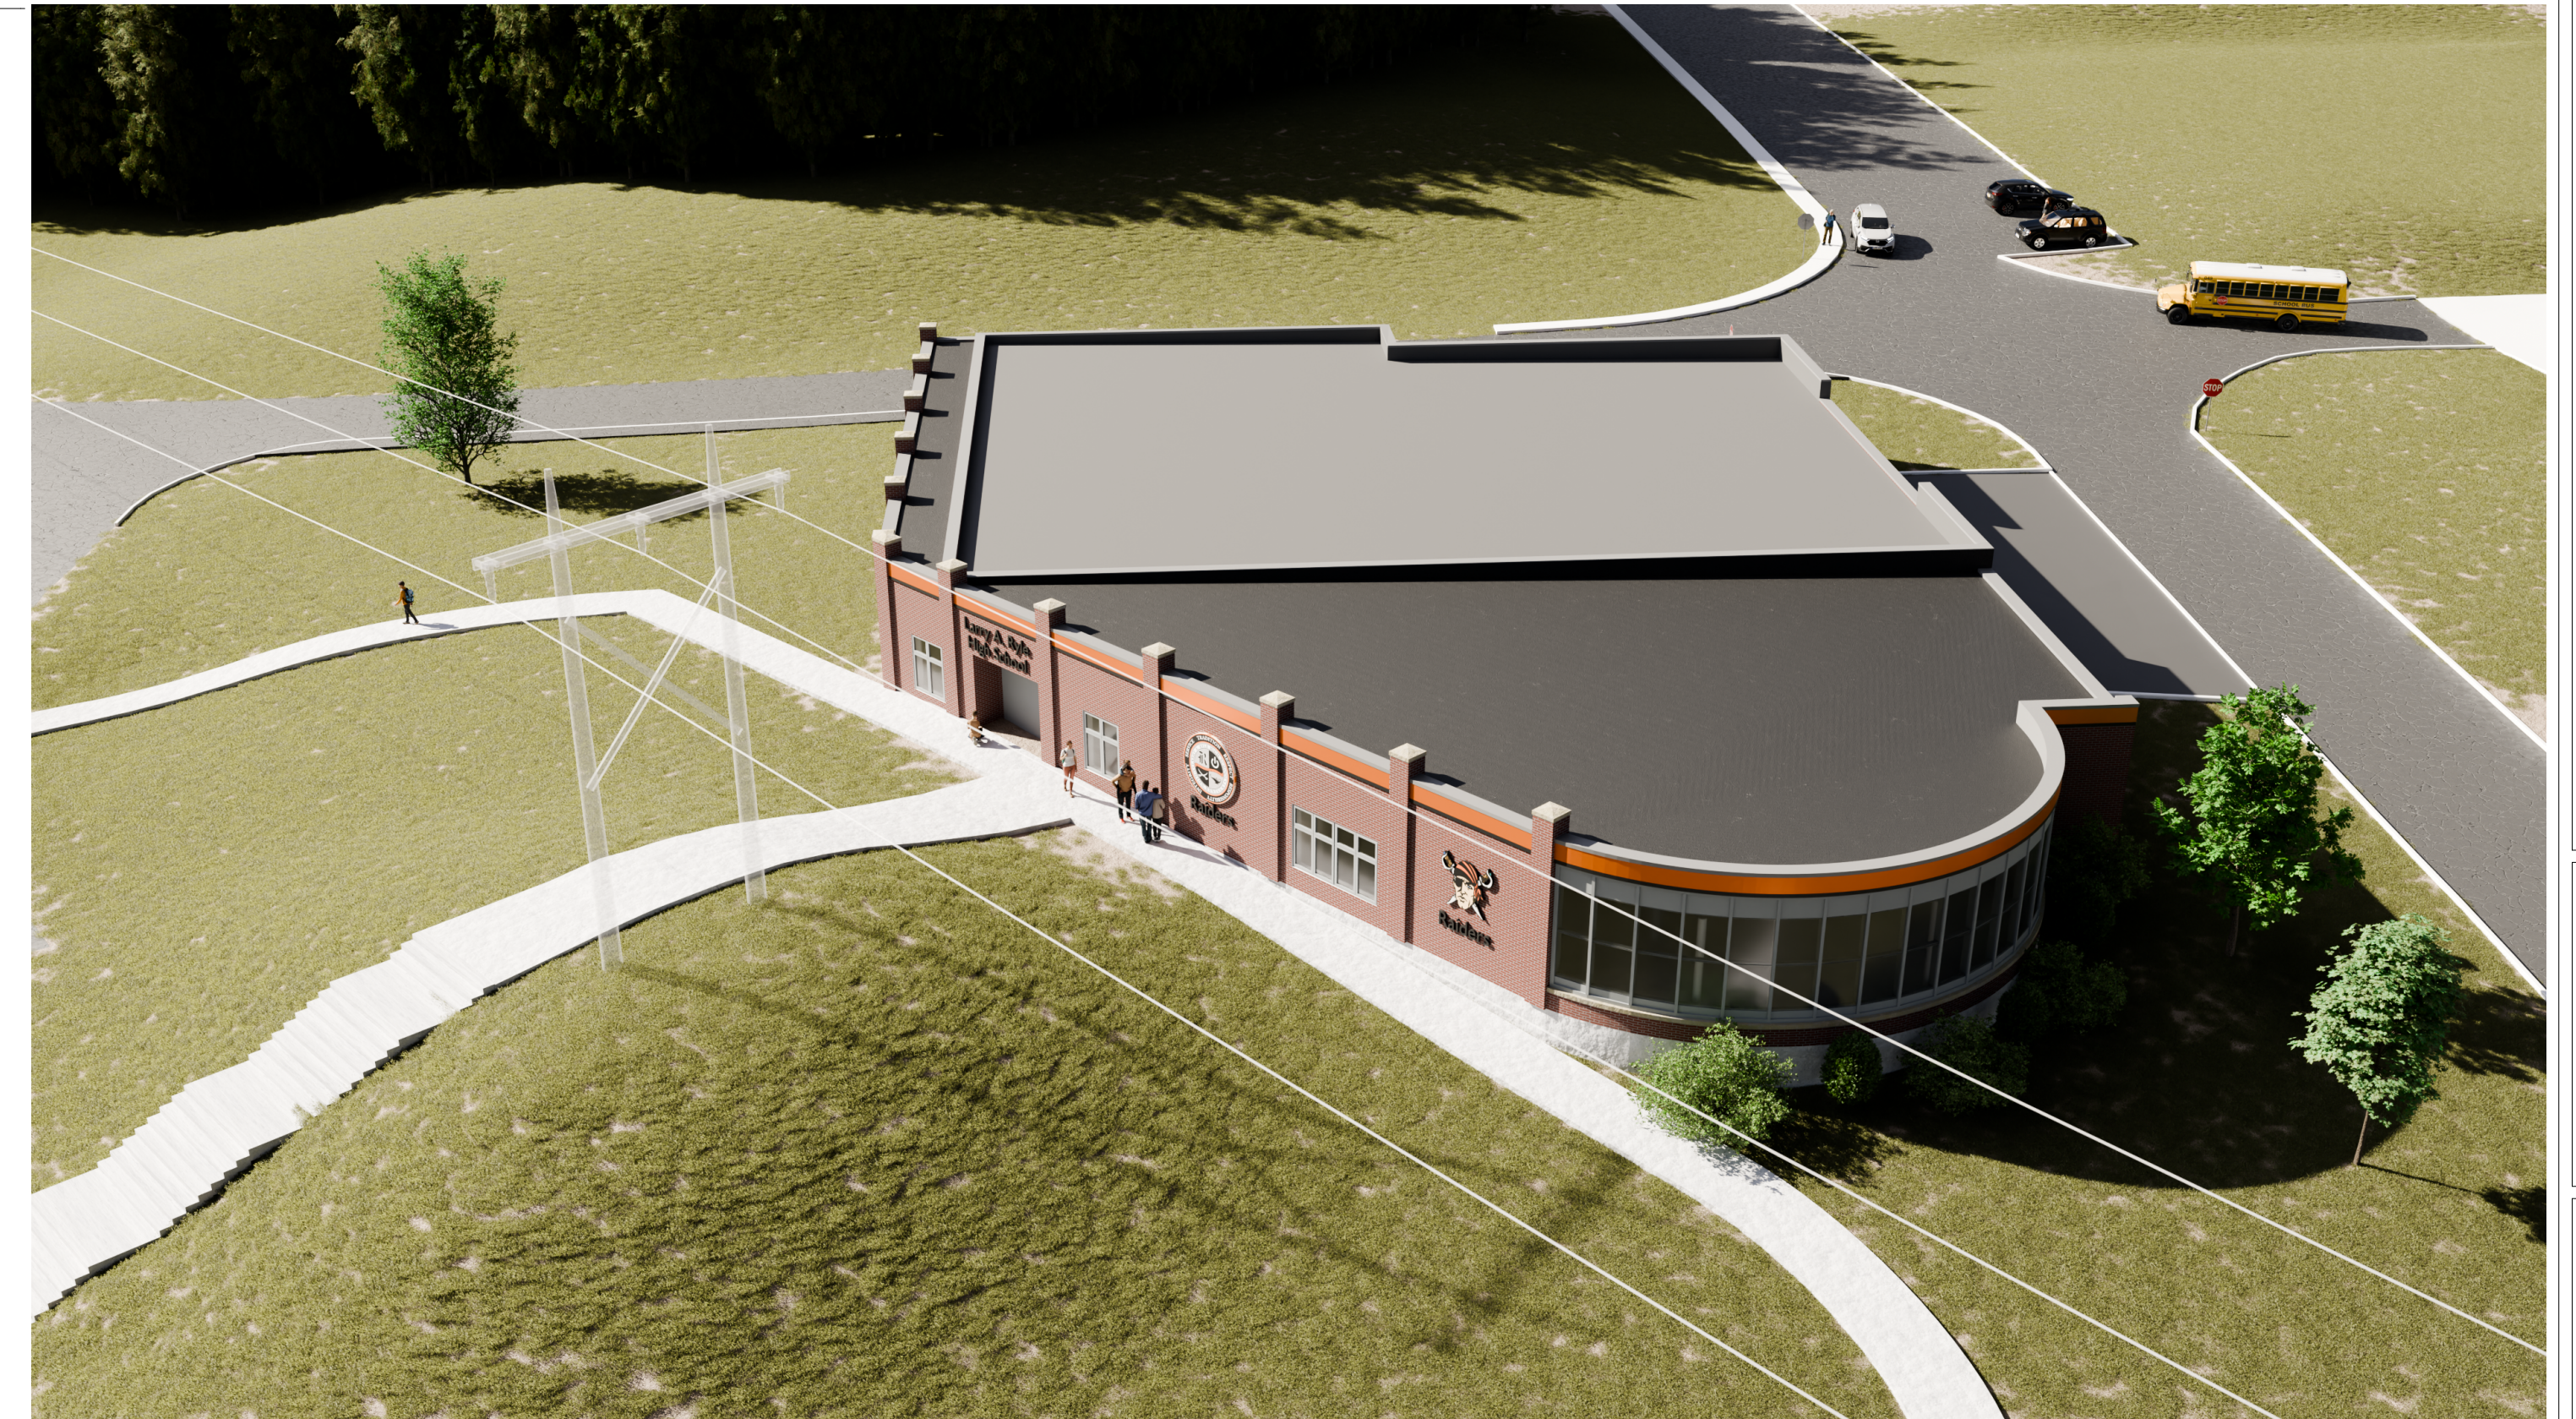

1 Floor Plan / Site Plan  
A1 Scale: 1/8" = 1'-0"

**REH&A**  
ARCHITECTS  
ROBERT EHMET HAYES & ASSOCIATES, PLLC  
465 Centre View Blvd., Crestview Hills, KY 41017 • (859) 331-3121

NOT FOR CONSTRUCTION

Copyright © 2026 All Rights Reserved  
Robert Ehmet Hayes & Associates, PLLC

Ryle High School Fieldhouse Addition & Renovations

10379 US-42, Union, KY 41091  
Boone County Board of Education  
Dr. Jeff Hauswald, Superintendent

SHEET TITLE  
Schematic Design

BG #  
---  
REH #  
129-1024-C  
DATE  
04/15/26

A1

Copyrights and all other rights restrict these documents to the original site for which they were produced. Reproductions, changes, or other assignments are prohibited.