

PROJECT: SIMPSON COUNTY SCHOOLS
SIMPSON ELEMENTARY SCHOOL
ADDITION AND RENOVATION

OWNER: SIMPSON COUNTY BOARD OF EDUCATION
430 SOUTH COLLEGE STREET
FRANKLIN, KENTUCKY 42134

ARCHITECT: R.B.S. DESIGN GROUP, P.S.C.
723 HARVARD DRIVE
OWENSBORO, KENTUCKY 42301
270-683-1158 (F)270-683-2446

CIVIL ENGINEER: ASSOCIATED ENGINEERS, INC.
2740 NORTH MAIN STREET
MADISONVILLE, KENTUCKY 42431
270-821-7732

MECHANICAL/ELECTRICAL ENGINEER: CMTA, INC.
2429 MEMBERS WAY
LEXINGTON, KENTUCKY 40504
859-253-0892

STRUCTURAL ENGINEER: WILKIE STRUCTURAL ENGINEERING, INC.
420 MAIN STREET, SUITE 1010
EVANSVILLE, INDIANA 47708
812-423-6347

SCHEMATIC DESIGN APPROVAL
BG #: 21-213

RBS DESIGN GROUP

Architecture

723 Harvard Drive, Owensboro, KY 42301
270-683-1158
E-Mail: office@rbsdesigngroup.com

ALL RIGHTS RESERVED
THIS DRAWING IS THE PROPERTY OF RBS
DESIGN GROUP P.S.C. AND SHALL NOT BE
REPRODUCED OR TRANSMITTED IN ANY
FORM OR BY ANY MEANS, ELECTRONIC
OR MECHANICAL, INCLUDING PHOTOCOPYING,
RECORDING, OR BY ANY INFORMATION
SYSTEM WITHOUT WRITTEN CONSENT OF THIS FIRM.
DO NOT SCALE DRAWINGS
USE DIMENSIONS ONLY IF NOT SHOWN
WITH THE ARCHITECT OR ENGINEER.
CONSTRUCTION AND CONSTRUCTION SITE

Y20064	KCA	CTT
Y20064	KCA	CTT
Y20064	KCA	CTT
Y20064	KCA	CTT


REVISIONS	DATE
NO.	DATE
1	
2	
3	
4	
5	

SIMPSON COUNTY SCHOOLS
SIMPSON ELEMENTARY SCHOOL
ADDITION AND RENOVATION
TITLE SHEET

MATERIALS & GRAPHIC SYMBOLS		
EARTHWORK	TOP SOIL	DRAINAGE FILL
CONCRETE	PRECAST CONCRETE	GEMENTITIIOUS DECKS AND TOPPINGS
MASONRY	CMU (PLAN)	CMU (ELEV.)
STONE	RUBBLE STONE (ELEV.)	CAST STONE (ELEV.)
METAL	STEEL (ELEV.)	
WOOD	FINISH WOOD (ELEV.)	PLYWOOD (ELEV.)
GLAZING	GLASS (PLAN)	GLASS BLOCK (ELEV.)
INSULATION	BATT/BLANKET INSULATION	RIGID INSULATION
FINISHES	GYP. BOARD	CERAMIC TILE
PARTITIONS	CMU	CAST-IN-PLACE CONCRETE
SYMBOLS	ROOM TAG	WINDOW TYPE
	DOOR NUMBER	ELEVATION POINT
	CONSTRUCTION / DEMOLITION NOTE	POSITIVE DRAINAGE
	NEW CONTOUR	TOILET ACCESSORY
	EXISTING CONTOUR	SECTION/ELEVATION

ABBREVIATIONS

A.F.F. - ABOVE FINISH FLOOR	D.N. - DOWN	INSUL. - INSULATION	R. - RISER
ACOUS. - ACOUSTICAL	D.S. - DOWNSPOUT	INT. - INTERIOR	R.D. - ROOF DRAIN
ADJ. - ADJUSTABLE	DRAIN. - DRAIN	I.P. - IRON PIPE	R.E.S. - ROOF DECK SYSTEM
A.C. - AIR CONDITIONER	D.R.A. - DRAINAGE	J. - JOINT	R.F. - ROOF OF UNIT
A.H.U. - AIR HANDLING UNIT	D.F. - DRINKING FOUNTAIN	J.T. - JOINT	R.M. - ROOM
ALUM. - ALUMINUM	E. - EACH	K.D. - KNOCKDOWN	R.O. - ROUGH OPENING
A.B. - ANCHOR BOLT	E.A. - EACH WAY	L.A.M. - LAMINATED	R.C.H. - RIGID CHANNEL
APPROX. - APPROXIMATE	E.L.C. - ELECTRICAL CLOSET	L.H. - LEFT HAND	S.E.C.T. - SECTION
A/E - ARCHITECT/ENGINEER	E.L.V. - ELEVATION	L.V. - LIVE LOAD	S.F. - SHEATHING
ARCH. - ARCHITECTURAL/ARCHITECT	E.Q. - EQUIPMENT	L.V.R. - LOUVER	S.H. - SHEET
A.V.G. - AVERAGE	E.X.I.S.T. - EXISTING	M.H. - MANHOLE	S.M. - SINGLE PLY MEMBRANE
B.C. - BASE CABINET	E.X.P. - EXPANSION JOINT	M.F.R. - MANUFACTURER	S.N.C. - SINK BASE CABINET
B.M. - BEAM	E.X.T. - EXTERIOR	M.O. - MASONRY OPENING	S.O.C. - SINK BASE CABINET
B.R.G. - BEARING	F.I.N. - FINISH	M.T. - METAL THRESHOLD	S.T.B. - SOUND ATTENUATION
B.M. - BENCH MARK	F.I.N. FL. - FINISH FLOOR	M.C. - MECHANICAL	S.F.C. - SOUND TRANSMISSION
B.L. - BLOCK	F.I.N. FLOOR ELEVATION	M.E.C.H. - MECHANICAL	S.P.C. - SPECIFICATION
B.L.K.G. - BLOCKING	F.I.N. GRADE	M.T. - METAL	S.B. - SPLASH BLOCK
B.O. - BOARD	F.I.N. GRADE	M.T. - METAL	S.Q. - SQUARE FOOT
B.O.T. - BOTTOM	F.I.N. GRADE	M.T. - METAL	S.T.A.G. - STAGGERED
B.O.F. - BOTTOM OF FOOTING	F.I.N. GRADE	M.T. - METAL	S.T.L. - STEEL
B.T.U. - BRITISH THERMAL UNIT	F.I.N. GRADE	M.T. - METAL	S.T.D. - STANDARD
B.L.D. - BUILDING	F.I.N. GRADE	M.T. - METAL	S.T. - STORAGE
B.U.R. - BUILT-UP ROOFING	F.I.N. GRADE	M.T. - METAL	S.A.G. - SUSPENDED ACOUSTICAL
B.N. - BULL NOSE	F.I.N. GRADE	M.T. - METAL	T.B. - TACKBOARD
B.B. - BULLETIN BOARD	F.I.N. GRADE	M.T. - METAL	T. - THRESHOLD
C.B. - CABINET	F.I.N. GRADE	M.T. - METAL	T.M. - TO MATCH EXISTING
C.I. - CAST IRON	F.I.N. GRADE	M.T. - METAL	T.G. - TONGUE AND GROOVE
C.I.P. - CAST IRON PIPE	F.I.N. GRADE	M.T. - METAL	T.O. - TOP AND BOTTOM
C.L. - CEILING	F.I.N. GRADE	M.T. - METAL	T.O.C. - TOP OF CONCRETE
C.L.G. HT. - CEILING HEIGHT	F.I.N. GRADE	M.T. - METAL	T.O.F. - TOP OF FOOTING
C.T.R. - CENTER	F.I.N. GRADE	M.T. - METAL	T.O.M. - TOP OF MASONRY
C. - CENTERLINE	F.I.N. GRADE	M.T. - METAL	T.O.S. - TOP OF STEEL
C.C. - CENTER TO CENTER	F.I.N. GRADE	M.T. - METAL	T.P. - TYPICAL
C.E.R. - CERAMIC	F.I.N. GRADE	M.T. - METAL	T.Y. - TYPICAL
C.B. - CHALKBOARD	F.I.N. GRADE	M.T. - METAL	T.Y. - TYPICAL
C.L.S. - CLASSROOM	F.I.N. GRADE	M.T. - METAL	T.Y. - TYPICAL
C.R.M. - CEMENT MASONRY UNIT	F.I.N. GRADE	M.T. - METAL	T.Y. - TYPICAL
C.O. - CONFERENCE	F.I.N. GRADE	M.T. - METAL	T.Y. - TYPICAL
C.O.N. - CONNECTION	F.I.N. GRADE	M.T. - METAL	T.Y. - TYPICAL
C.O.N.T. - CONTINUOUS	F.I.N. GRADE	M.T. - METAL	T.Y. - TYPICAL
C.O.N.T.R. - CONTRACTOR	F.I.N. GRADE	M.T. - METAL	T.Y. - TYPICAL
C.J. - CONTROL JOINT	F.I.N. GRADE	M.T. - METAL	T.Y. - TYPICAL
C.O.R.R. - CORRUGATED	F.I.N. GRADE	M.T. - METAL	T.Y. - TYPICAL
C.T.S. - COUNTERSINK	F.I.N. GRADE	M.T. - METAL	T.Y. - TYPICAL
C.F.M. - CUBIC FEET PER MINUTE	F.I.N. GRADE	M.T. - METAL	T.Y. - TYPICAL
C.O.N.T. - CONTINUOUS	F.I.N. GRADE	M.T. - METAL	T.Y. - TYPICAL

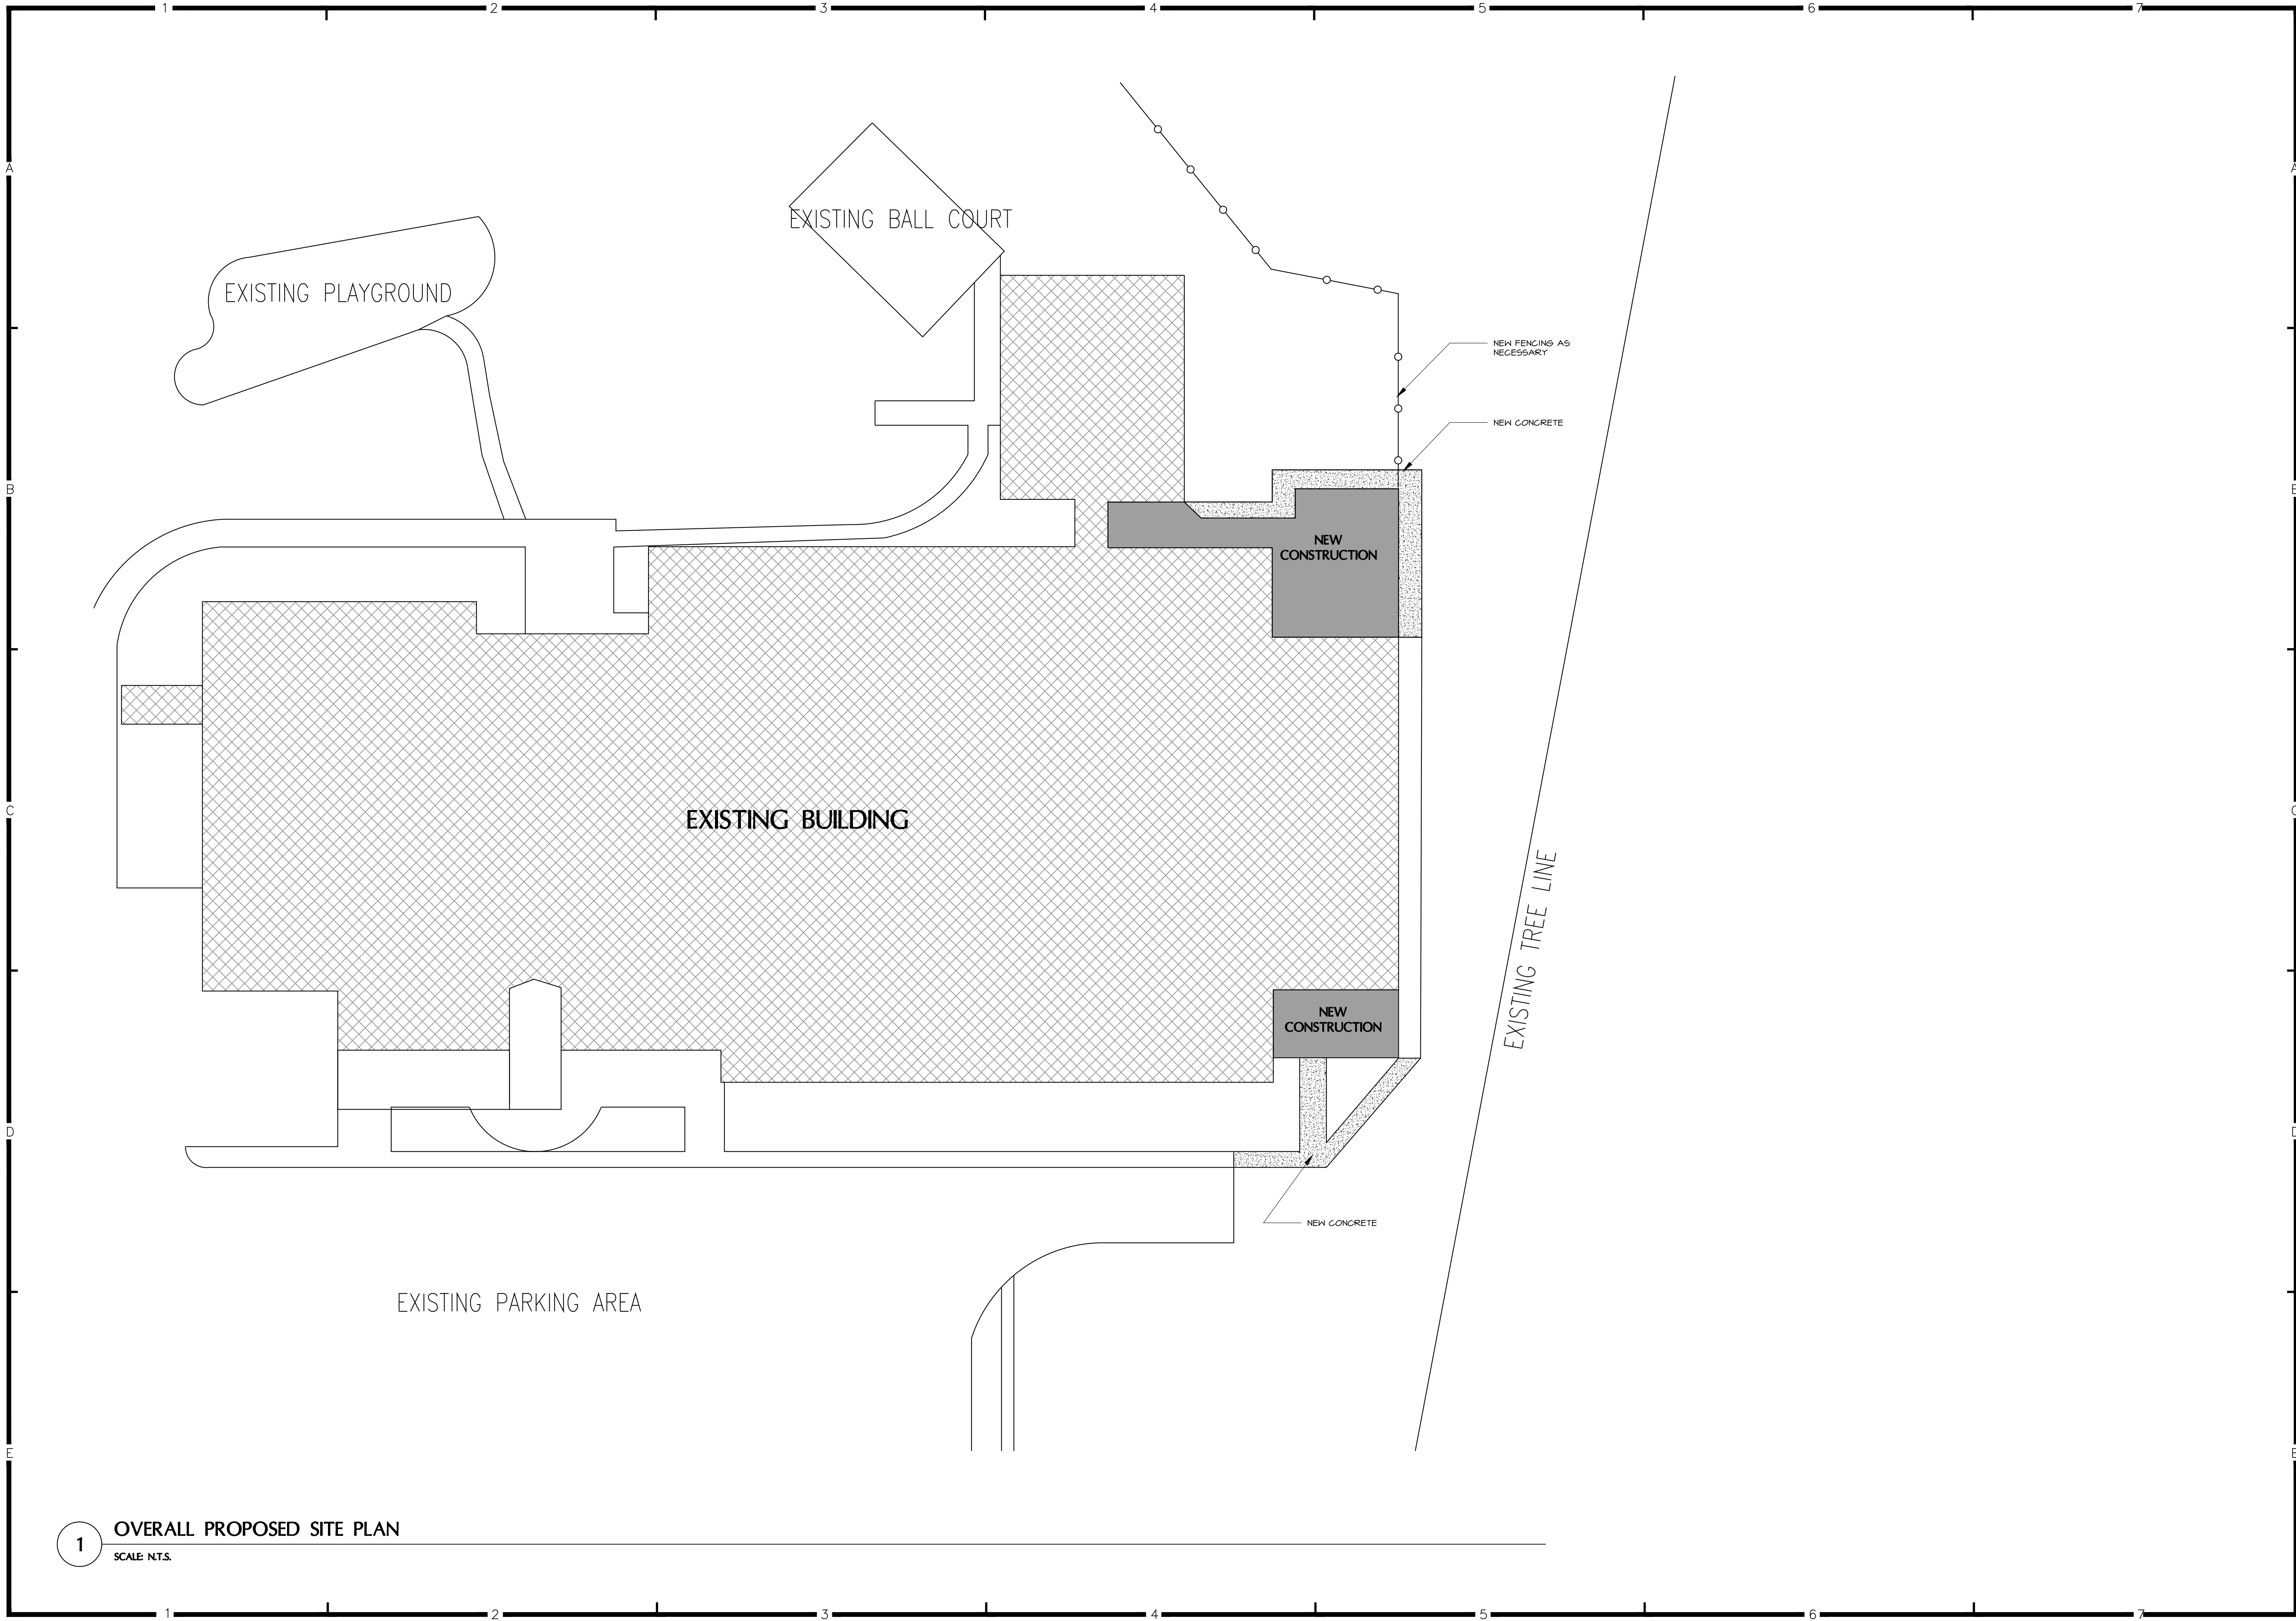


1 OVERALL PROPOSED SITE PLAN
SCALE: N.T.S.

ALL RIGHTS RESERVED.
THIS DRAWING IS THE PROPERTY OF RBS DESIGN GROUP, INC. AND SHALL NOT BE REPRODUCED OR TRANSMITTED IN ANY FORM OR BY ANY MEANS, ELECTRONIC OR MECHANICAL, WITHOUT WRITTEN CONSENT OF THIS FIRM.
DO NOT SCALE DRAWINGS.
USE DIMENSIONS ONLY IF NOT SHOWN.
JOB NUMBER	20064
DRAWN BY	KCA
CHECKED BY	-
DATE	12/2/2020

REVISIONS	NO.	DATE
	-	-
	-	-
	-	-
	-	-

SIMPSON COUNTY SCHOOLS
SIMPSON ELEMENTARY ADDITION AND RENOVATION
SIMPSON ELEMENTARY - PRELIMINARY SITE PLAN

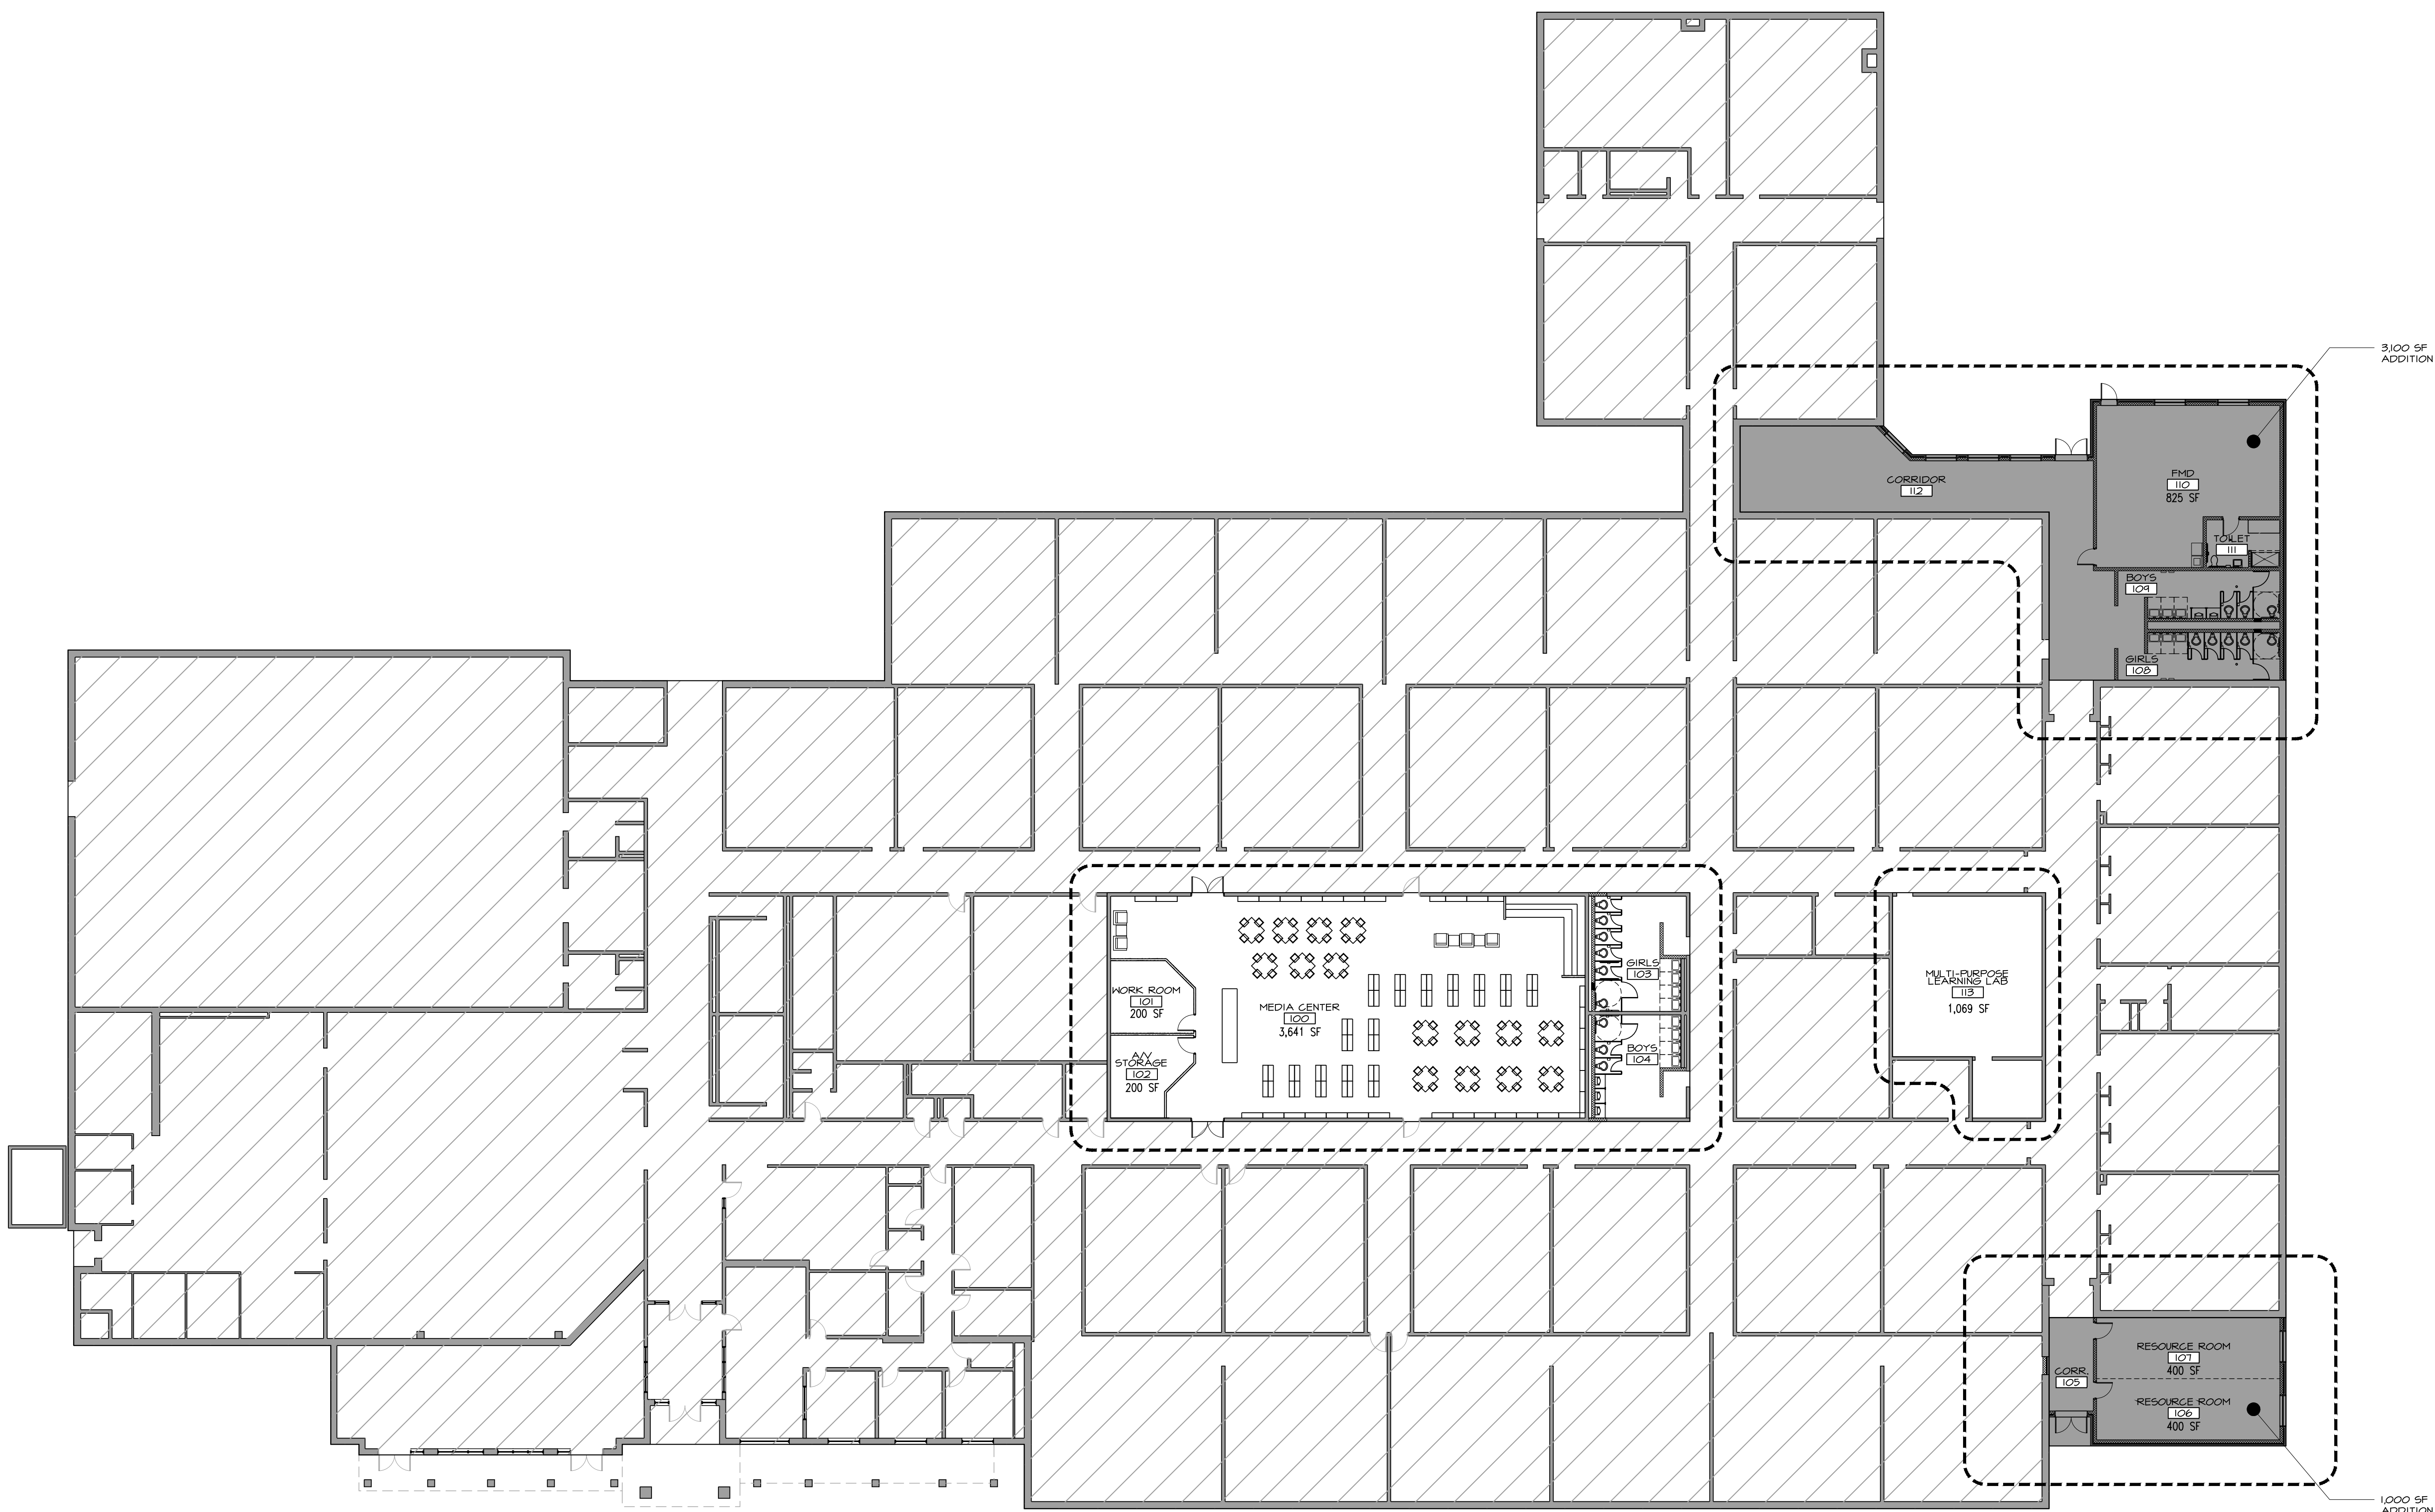

1 OVERALL PROPOSED ADDITION RENOVATION FLOOR PLAN
SCALE: 1/16" = 1'-0"

RBS DESIGN GROUP
Architecture

723 Harvard Drive, Overland Park, KS 66201
Phone: (913) 666-8800
Fax: (913) 666-8801
E-Mail: office@rbsdesigngroup.com

ALL RIGHTS RESERVED
THIS DRAWING IS THE PROPERTY OF RBS DESIGN GROUP, INC. AND SHALL NOT BE REPRODUCED OR TRANSMITTED IN ANY FORM OR BY ANY MEANS, ELECTRONIC OR MECHANICAL, WITHOUT WRITTEN CONSENT OF THIS FIRM.
DO NOT SCALE DRAWINGS
USE DIMENSIONS ONLY IF NOT SHOWN
WITH THE ARCHITECT OR ENGINEER.
SIMPSON COUNTY SCHOOLS
SIMPSON ELEMENTARY SCHOOL
ADDITION AND RENOVATION

JOB NUMBER	20064
DRAWN BY	KCA
CHECKED BY	-
DATE	12/2/2020
REVISIONS	
NO.	DATE
-	-
-	-
-	-

NO.	DATE
-	-
-	-
-	-

SIMPSON COUNTY SCHOOLS
SIMPSON ELEMENTARY SCHOOL
ADDITION AND RENOVATION
SIMPSON ELEMENTARY - OVERALL FLOOR PLAN