

FIRST FLOOR DEMOLITION RCP PLAN
1/16" = 1'-0"

GENERAL DEMOLITION NOTES

- THESE DEMOLITION PLANS ARE MEANT TO BE A CONVENIENCE TO THE CONTRACTOR. CONTRACTOR IS RESPONSIBLE FOR ALL DEMOLITION NECESSARY FOR INSTALLATION OF NEW WORK. WHETHER SHOWN HERE OR NOT. REFER TO SECTIONS AND DETAILS FOR ADDITIONAL DEMOLITION WORK REQUIRED IN SPECIFIC AREAS OF WORK.
- CONTRACTOR SHALL VERIFY LOAD BEARING CONDITIONS OF WALLS PRIOR TO THEIR DEMOLITION. ANY WALL FOUND TO BE LOAD BEARING WHICH IS NOT SO NOTED SHALL PROMPTLY BE BROUGHT TO THE ATTENTION OF THE ARCHITECT PRIOR TO ITS DEMOLITION.
- WHERE WALLS OR OTHER ITEMS ARE REMOVED, CLEAN AND REPAIR FLOORS TO FLUSH CONDITION SUITABLE TO RECEIVE FLOOR FINISH. WHERE MASONRY WALLS EXTEND THROUGH SLAB AND REST ON FOOTING, REMOVE BLOCK TO MINIMUM OF 4" BELOW FINISH FLOOR. FILL FLUSH WITH CONCRETE. PROVIDE MIN 4" CONCRETE FILL AT ABANDONED PIPES OR OTHER OPENINGS IN THE FLOOR SLABS WHICH ARE EXPOSED OR CREATED BY OTHER DEMOLITION. GRIND TO FLUSH AS REQUIRED.
- ALL CONCRETE BLOCK, AND/OR BRICK VENEER INFILL OR PATCHES IN EXISTING MASONRY SHALL BE TOOTHED INTO ADJACENT SOUND MASONRY IN FULL UNITS UNLESS OTHERWISE INDICATED. PARTIAL MASONRY UNITS ADJACENT TO OPENINGS SHALL BE REMOVED AS REQUIRED TO ALLOW TOOTHING. WHERE NEW MASONRY CONSTRUCTION JOINS EXISTING MASONRY WALLS, REMOVE MASONRY UNITS AT CONNECTIONS AS NECESSARY TO PERMIT TOOTHING OF NEW CONSTRUCTION WHETHER OR NOT SUCH DEMOLITION IS SPECIFICALLY SHOWN ON DEMOLITION PLANS. OVER DEMOLISH NEW MASONRY UNITS TO PROVIDE FINISHED OPENING. PROVIDE NEW MASONRY TIES AND HORIZONTAL JOINT REINFORCING PER SPECIFICATIONS. NEW MASONRY CONSTRUCTION SHALL PRECISELY MATCH ADJACENT EXISTING MASONRY IN COLOR, TEXTURE, PATTERN AND FINISH, UNLESS NOTED OTHERWISE.
- ALL HVAC GRILLES, LOUVERS AND OTHER MECHANICAL/ELECTRICAL AND PLUMBING EQUIPMENT WHICH ARE ABANDONED AND/OR CALLED OUT TO BE REMOVED SHALL BE COMPLETELY REMOVED AND OPENINGS SHALL BE INFILLED WITH NEW CONSTRUCTION MATCHING EXISTING ADJACENT CONSTRUCTION. REFER TO NOTE 1 ABOVE, AND M/E DRAWINGS OF RELATED ITEMS.
- REMOVE ALL WALL MOUNTED ITEMS WHICH ARE NOT SPECIFICALLY INDICATED TO BE REMOVED BUT WHICH INTERFERE WITH, OR ARE NOT PART OF FINISHED CONSTRUCTION. OTHER SALVAGED ITEMS WHICH ARE NOT INDICATED TO BE REUSED IN THE RENOVATION OR RETURNED TO THE OWNER MAY BE SALVAGED BY THE CONTRACTOR AND REMOVED FROM THE SITE.
- WHERE EXISTING EQUIPMENT OR CASEWORK IS REMOVED, REMOVE ALL ASSOCIATED ATTACHMENT DEVICES, ANCHORS ETC. PATCH AND REPAIR EXISTING FINISHES.
- SEE NEW WORK PLANS FOR NEW WORK TO BE INSTALLED.

GENERAL RCP NOTES

- LIGHT FIXTURES AND HVAC ITEMS SHOWN FOR REFERENCE ONLY. CONTRACTOR SHALL COORDINATE ALL DIFFUSERS, SPRINKLER HEADS AND LIGHTING FIXTURES WITH MECHANICAL, ELECTRICAL, AND PLUMBING DRAWINGS AND SPECIFICATIONS. SOFFITS AND BULKHEADS WILL RECEIVE ACCENT PAINT COLOR(S) TBD. HORIZONTAL AND VERTICAL SURFACES OF SOFFITS AND BULKHEADS WILL BE PAINTED AN ACCENT COLOR.
- ALL GYPSUM BOARD CEILINGS, SOFFITS, METAL DECKING, STRUCTURAL ELEMENTS, CONDUIT, AND ETC. REMAINING EXPOSED AFTER CONSTRUCTION IS COMPLETE WILL RECEIVE A FINISH SYSTEM UNO. REFER TO THE SPECIFICATIONS AND DRAWINGS FOR ADDITIONAL INFORMATION.
- DIMENSIONS OF SOFFITS ARE TO THE FACE OF FINISHED GYPSUM BOARD.
- ELEVATIONS INDICATED ARE TO THE BOTTOM OF FINISH MATERIAL FROM ABOVE FINISH FLOOR. GYPSUM BOARD IS TO BE EXTENDED FOUR INCHES MINIMUM ABOVE FINISHED CEILINGS AT SOFFITS AND BULKHEADS THAT ARE NOT REQUIRED TO MAINTAIN A FIRE RATING OR ACOUSTIC SEPARATION.
- RECESS FACE OF GYPSUM BOARD INTERIOR SOFFITS AND BULKHEADS ONE INCH FROM FACE OF BULLNOSE CMU.


RCP LEGEND

ROOM NAME	ROOM TAG W/ CEILING HEIGHT
ROOM NUMBER CLG. HGT.	# #
	ACOUSTICAL CEILING TILE & GRID. REFER TO A2 SHEETS FOR SIZES & TYPES

DEMOLITION NOTES

CEILING DEMOLITION NOTES:
C-1 REMOVE EXISTING CEILING TILE & GRID IN ITS ENTIRETY.

KEY PLAN

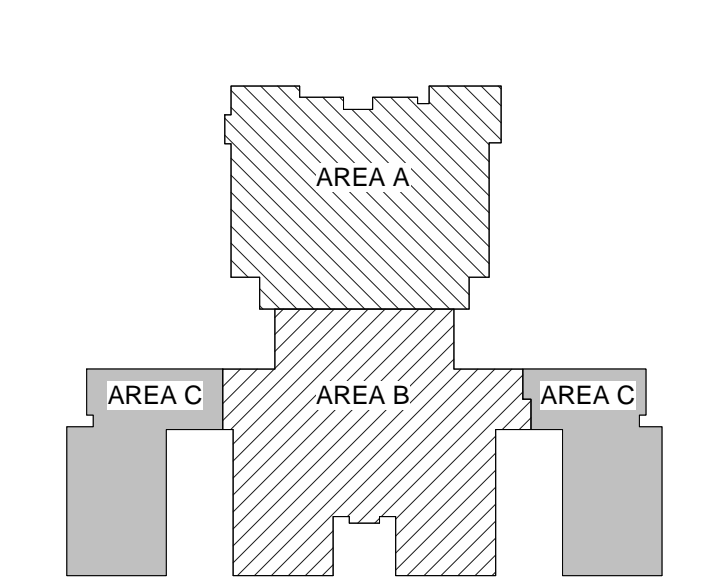

SCALE: NTS

rosstant architectskentucky 4002 p 859.234.4018 f 859.231.5046

REFLECTED CEILING DEMOLITION PLAN
MERCER INTERMEDIATE SCHOOL RENOVATIONS
FOR:
MERCER COUNTY BOARD OF EDUCATION
530 PERRYVILLE STREET, HARRODSBURG, KY 40330

Project No: 1843
Drawn By: C.V.
Rev'd By: MJD

1
2
3
4
5
6
7
8

COPYRIGHT © 2018
Project Status

D1.1
REFLECTED CEILING
DEMOLITION PLAN
DATE ISSUED:
Issue Date



GENERAL RCP NOTES

1. LIGHT FIXTURES AND HVAC ITEMS SHOWN FOR REFERENCE ONLY - CONTRACTOR SHALL PROVIDE ALL ELECTRICAL WORKER HEADS AND LIGHTING FIXTURES WITH MECHANICAL, ELECTRICAL, AND PLUMBING DRAWINGS AND SPECIFICATIONS.
2. SOFFITS AND BULKHEADS WILL RECEIVE ACCENT PAINT (COLOR) TO COORDINATE WITH THE FINISH SURFACES OF SOFFITS AND BULKHEADS WILL BE PAINTED AN ACCENT COLOR.
3. ALL GYPSUM BOARD CEILINGS, SOFFITS, METAL PANELS, ELECTRICAL CONDUITS, CONDUIT, AND ETC. REMAINING EXPOSED AFTER CONSTRUCTION IS COMPLETE WILL RECEIVE A FINISH SYSTEM U.N.O. TO MATCH THE SPECIFICATIONS AND DRAWINGS FOR ADDITIONAL INFORMATION.
4. DIMENSIONS OF SOFFITS ARE TO THE FACE OF FINISHED GYPSUM BOARD.
5. ELEVATION OF BULKHEADS IS TO THE BOTTOM OF FINISH MATERIAL FROM ABOVE FINISH FLOOR.
6. GYPSUM BOARD IS TO BE EXTENDED FOUR INCHES MINIMUM ABOVE FINISHED CEILINGS AT SOFFITS AND BULKHEADS TO PROVIDE A SUFFICIENT SPACE TO MAINTAIN A FIRE RATING OR ACOUSTIC SEPARATION.
7. RECESS FACE OF GYPSUM BOARD INTERIOR SOFFITS AND BULKHEADS ONE INCH FROM FACE OF BULLNOSE CMU.

RCP NOTES

- | | |
|---|--|
| 1 | NEW CEILING GRID AND TILE SYSTEMS TO BE INSTALLED AT EXISTING HEIGHT. HEIGHTS TO BE FIELD VERIFIED. |
| 2 | NEW CEILING GRID AND TILE SYSTEMS TO BE INSTALLED AND TO MATCH EXISTING CEILING TYPE AND HEIGHT. HEIGHTS TO BE FIELD VERIFIED. |
| 3 | EXISTING CEILING TO REMAIN. |

RCP LEGEND

ROOM NAME ROOM TAG W/
ROOM NUMBER # CEILING HEIGHT
CLG. HGT. #

ACOUSTICAL CEILING TILE
& GRID. REFER TO A2
SHEETS FOR SIZES & TYPES

REFLECTED CEILING PLAN(S)
MERCER INTERMEDIATE SCHOOL RENOVATIONS
FOR:
MERCER COUNTY BOARD OF EDUCATION
330 PERRYVILLE STREET, HARRODSBURG, KY 40330

Project No:	1843
Drawn By:	GV
Rev'd By:	MJD

SHEET RELEASE		

1		
2		

3		
4		

5		
---	--	--

6		
7		

8		
---	--	--

Project Status

A 7 1

 Δ

7. 1

REFLECTED CEILING PLAN(S)

DATE ISSUED:
