


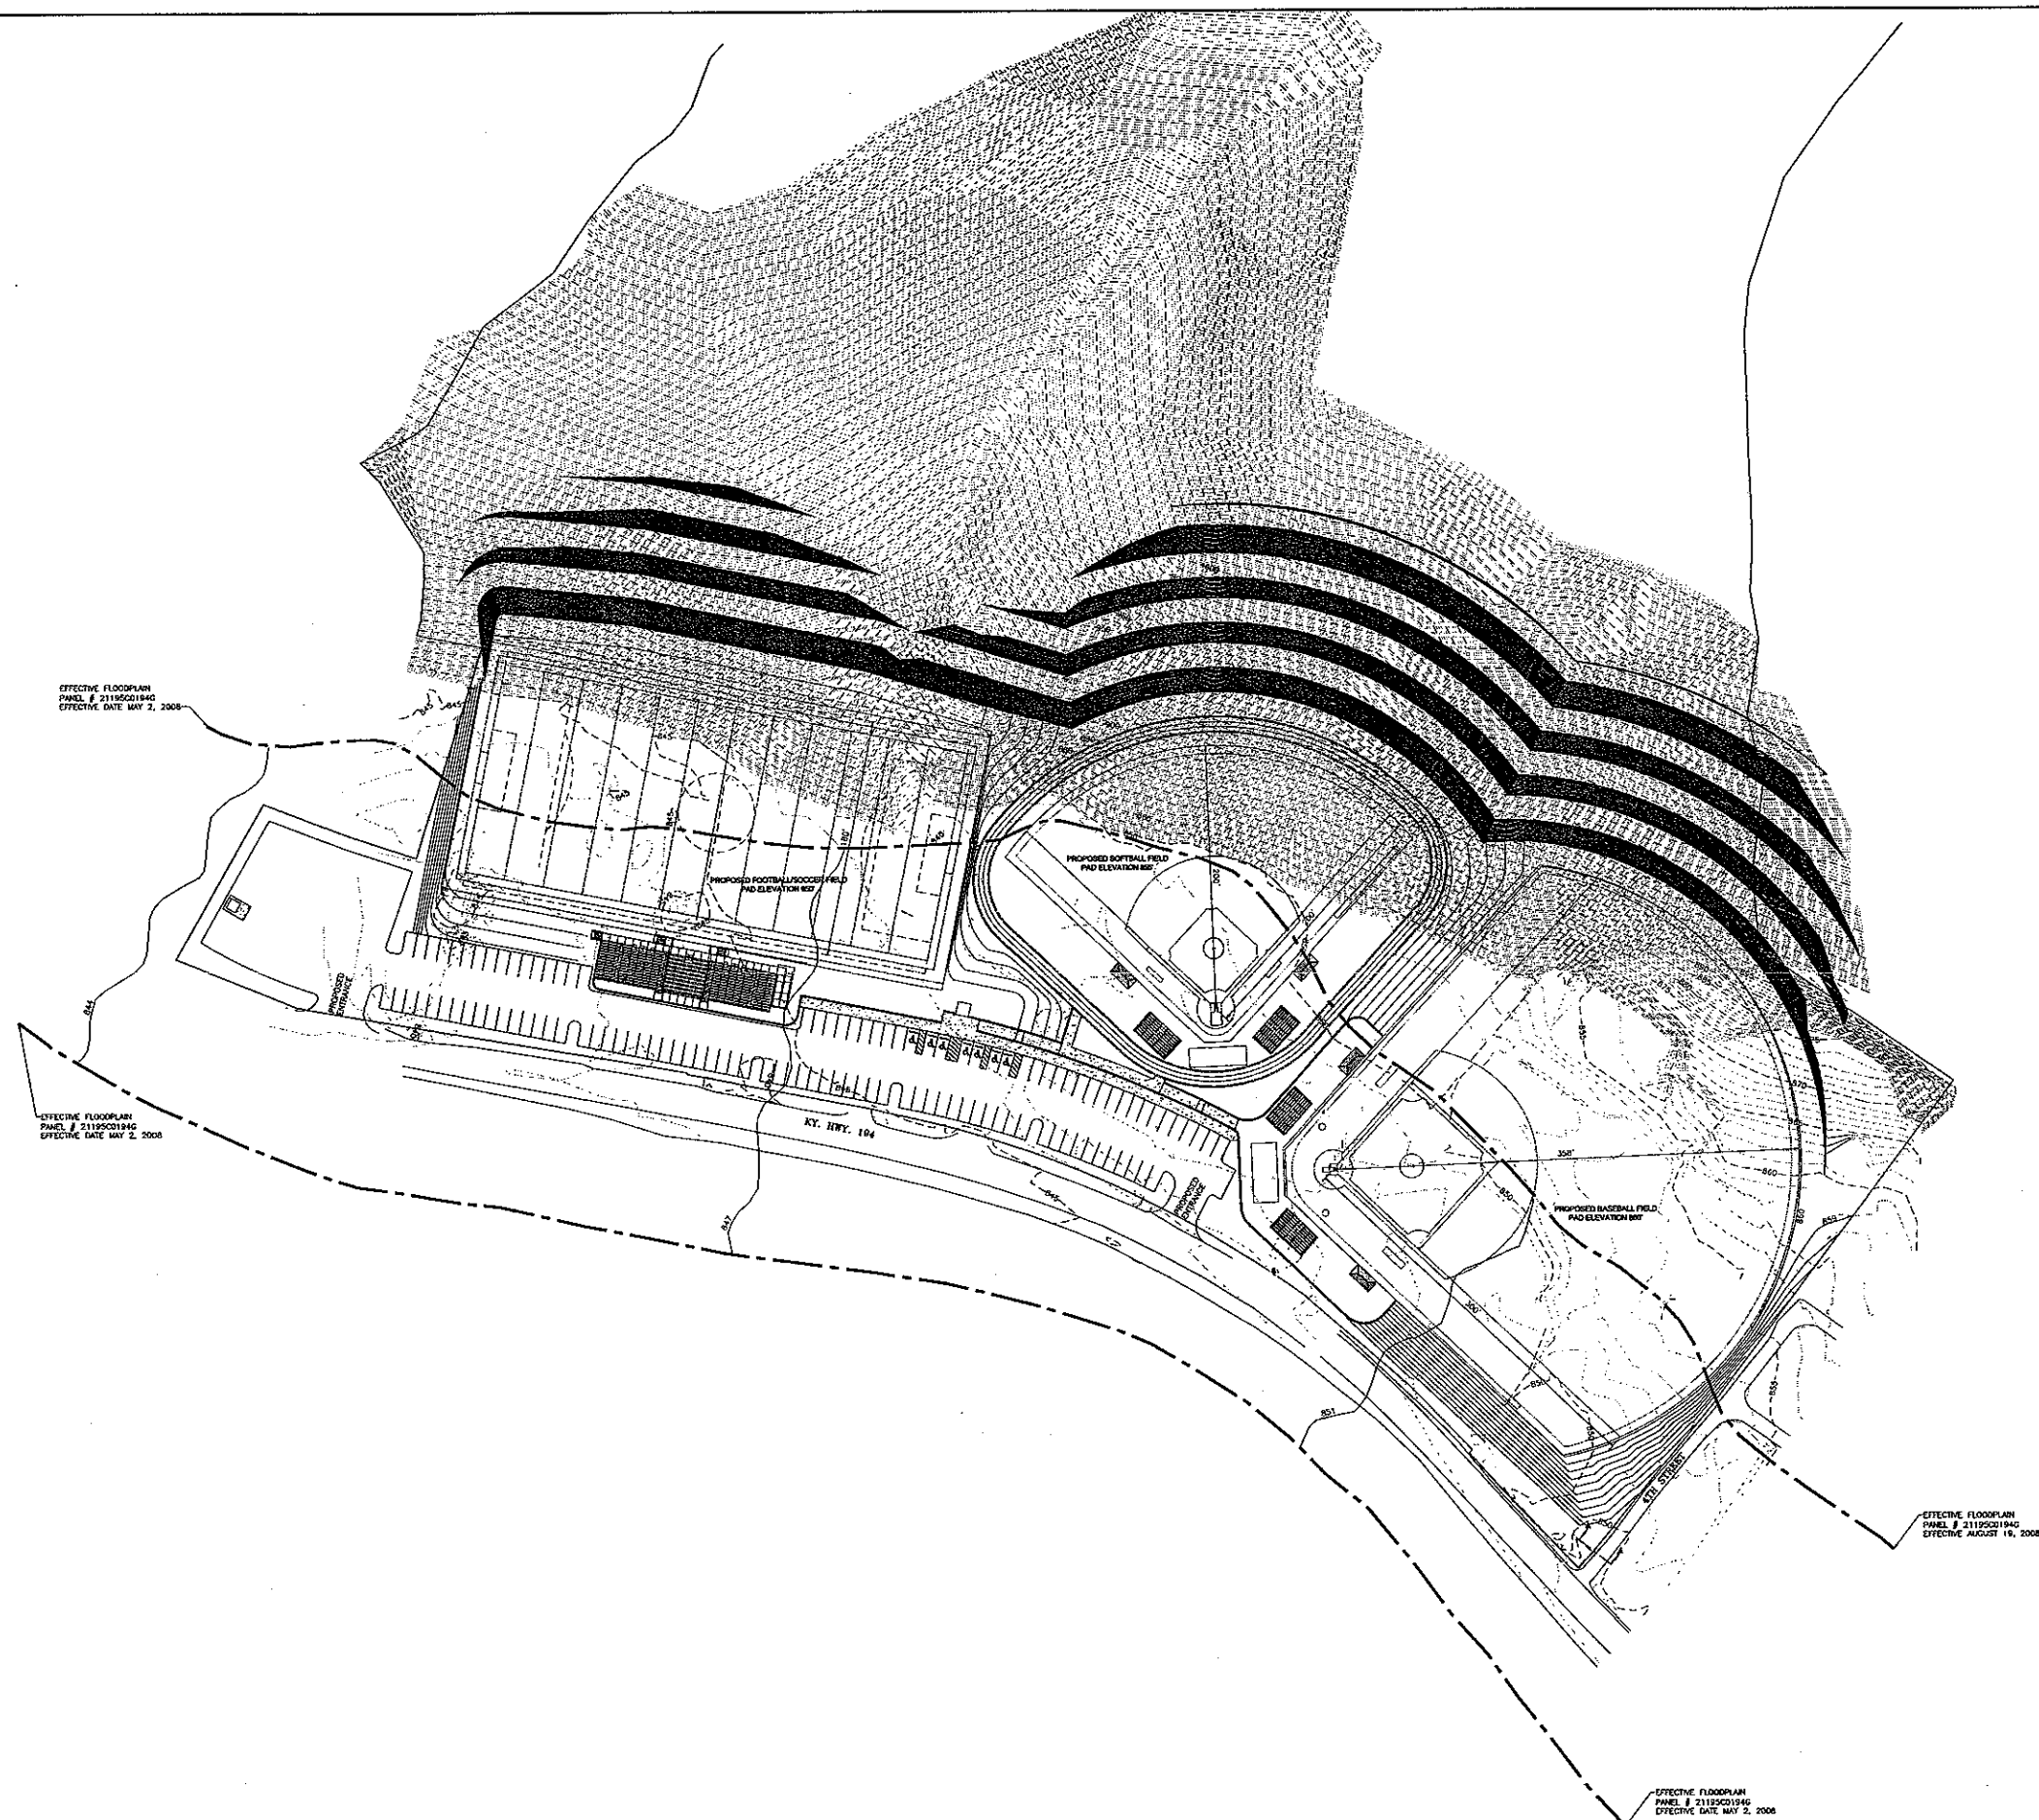


EFFECTIVE FLOODPLAIN
PANEL # 211195C01946
EFFECTIVE DATE MAY 2, 2008

EFFECTIVE FLOODPLAIN
PANEL # 211195C01946
EFFECTIVE DATE MAY 2, 2008

EFFECTIVE FLOODPLAIN
PANEL # 211195C01946
EFFECTIVE DATE MAY 2, 2008

EFFECTIVE FLOODPLAIN
PANEL # 211195C01946
EFFECTIVE DATE MAY 2, 2008

- SYMBOLS LEGEND**
- UTILITY POLE
 - LIGHT POLE
 - METAL LIGHT POLE
 - CONTROL POINT
 - SURVEY MONUMENT
 - GAS METER
 - GAS VALVE
 - WATER MANHOLE
 - WATER METER
 - WATER VALVE
 - FIRE HYDRANT
 - STORM SEWER MANHOLE
 - SANITARY SEWER MANHOLE
 - SANITARY GRADE TRAP
 - CLEAN-OUT
 - ELECTRIC BOX
 - ELECTRIC MANHOLE
 - ELECTRIC METER
 - TELEPHONE PICTETAL
 - TELEPHONE MANHOLE
 - TREE
 - PICNIC TABLE
 - BENCH
 - BASKETBALL GOAL
 - SIGNAL POST
 - SGN
- LINE TYPES LEGEND**
- ST - STORM SEWER
 - SS - SANITARY SEWER
 - FW - SANITARY FORCE MAIN
 - W - WATER LINE
 - G - GAS LINE
 - CM - CONTOUR MAJOR
 - CMH - CONTOUR MINOR
 - STR - STREAM
 - PL - PROPERTY LINE
 - UE - UNDERGROUND ELECTRIC
 - OHE - OVERHEAD ELECTRIC
 - UT - UNDERGROUND TELEPHONE
 - UC - UNDERGROUND CONDUIT
 - BF - BOARD FENCE

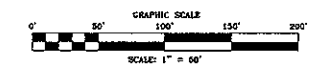

JOB NAME

PHELPS SCHOOLS
SPORTS FACILITIES
KY HWY 194
PHELPS, PIKE COUNTY, KENTUCKY

SHEET TITLE

PROPOSED
CONDITION
OPTION 30

3399 Tuck Creek Road, Suite 250
Lexington, KY 40503
ph: 502.559.6581 fax: 502.559.6523
www.murphygraves.com
© Copyright 2011

m+g
MURPHY GRAVES
ARCHITECTS

VE
VISION
ENGINEERING
3399 Tuck Creek Road, Suite 250
Lexington, KY 40503
ph: 502.559.6581 fax: 502.559.6523
www.murphygraves.com

JOB NO.	211195C01946
DATE	JANUARY 28, 2013
PRODUCED BY	
NOTES	

SHEET NUMBER

C-30