



KENTUCKY TRANSPORTATION CABINET  
 Department of Highways  
**DIVISION OF RIGHT OF WAY AND UTILITIES**

TC 62-227  
 Rev. 05/2019  
 Page 1 of 1

**CONSENT & RELEASE**

COUNTY	ITEM NO.	PARCEL	NAME
HOPKINS	02-9017.00	JMMS	Hopkins County Board of Education
PROJECT NO.	FEDERAL NUMBER	PROJECT	
1100 FD04 054 1320101R	N/A	Turn Lanes at James Madison Middle	

WHEREAS, the Transportation Cabinet, Commonwealth of Kentucky, finds it necessary to do the following work within, along, and/or adjacent to the existing right of way and has requested permission to:  
 Construct improvements as shown on the attached Exhibit.

<b>On the Real Property of Property Owner(s):</b>	Hopkins County Board of Education
<b>Address of Property where work is to be done:</b>	510 Brown Road, Madisonville, KY 42431

WHEREAS, the Transportation Cabinet is willing to maintain the property owner's reasonable access or other property rights, the above mentioned property owner(s) are voluntarily allowing the Transportation Cabinet to enter upon the above referenced property and do work set out above;

The Transportation Cabinet agrees that reasonable care will be taken by itself and its authorized contractors to avoid damage during this operation and to correct, within reason, any damage done to the property.

I hereby agree that I will assert no claim for damages against the Transportation Cabinet by reason of said work, but these presents shall be forever barred.

This Consent and Release was signed on the \_\_\_\_\_ day of \_\_\_\_\_ 20 \_\_\_\_\_.

SIGNATURES OF AGENTS FOR TRANSPORTATION CABINET	SIGNATURES OF PROPERTY OWNERS

COUNTY OF	ITEM NO.	SHEET NO.
HOPKINS	02-9017.00	


**PR CONSENT AND RELEASE EASEMENT**

**PR ROW**

**PR DITCH**

**PR DISTURB LIMITS**

**EX ROW**

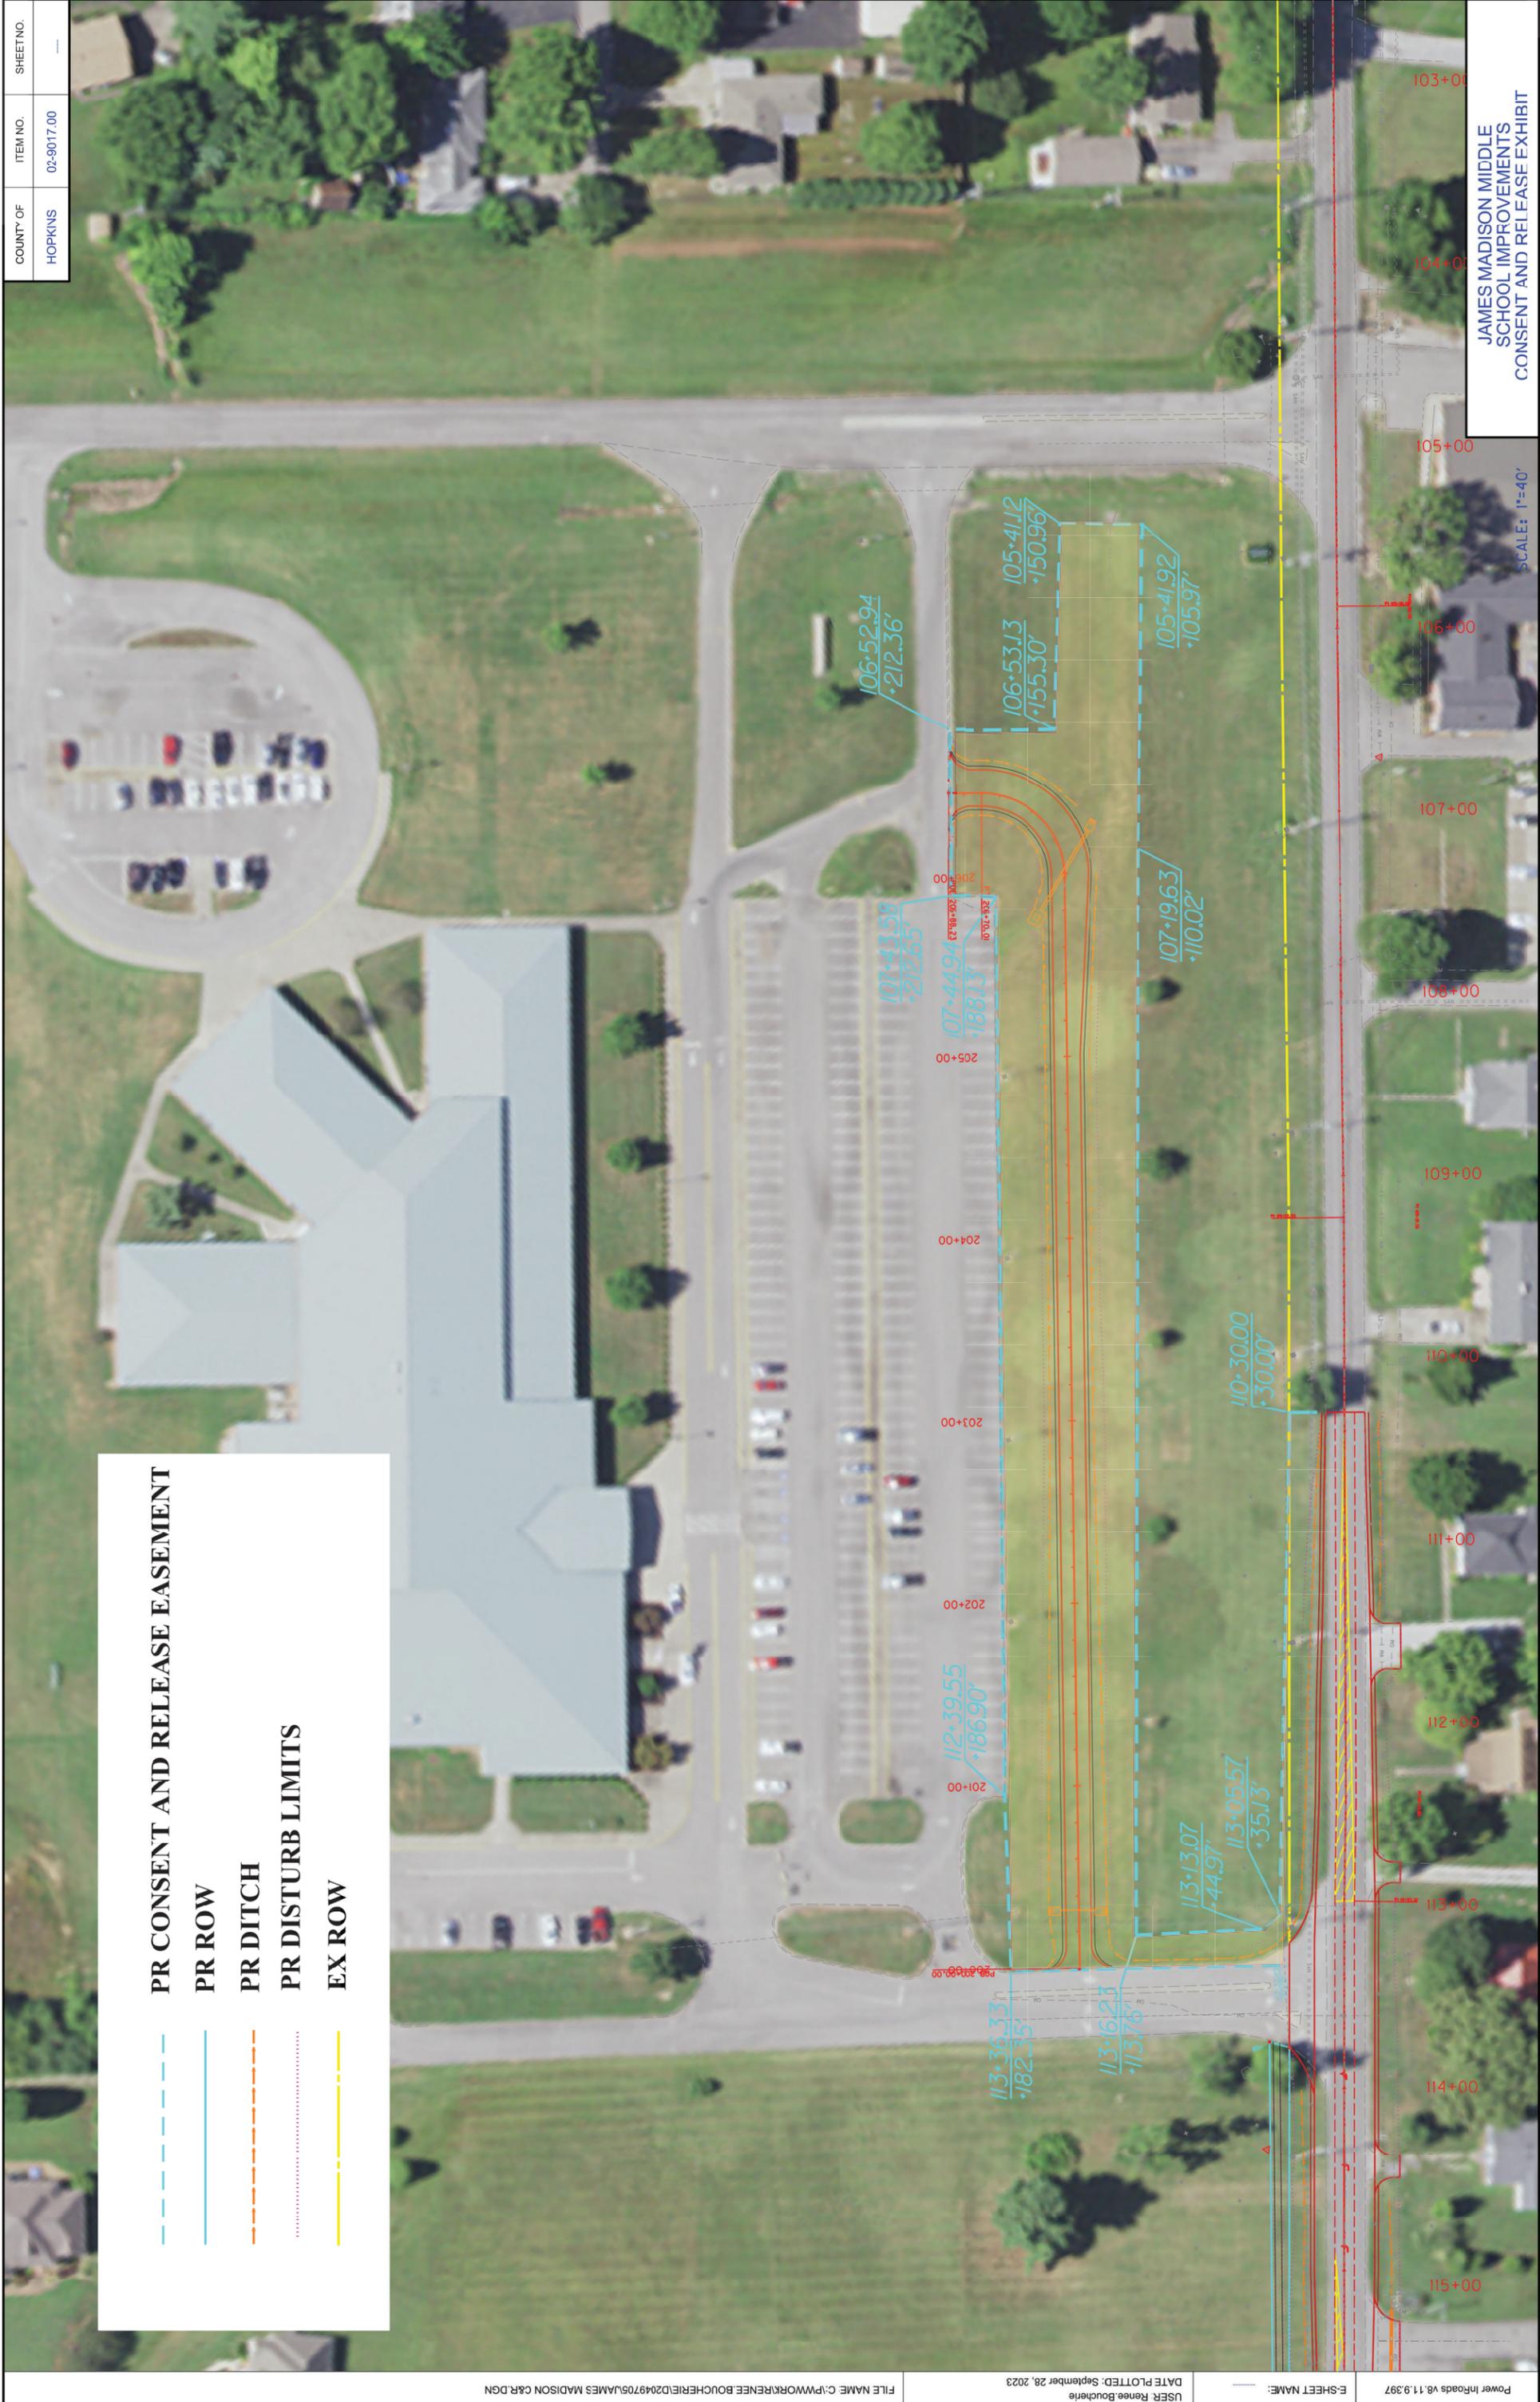

**JAMES MADISON MIDDLE  
SCHOOL IMPROVEMENTS  
CONSENT AND RELEASE EXHIBIT**

SCALE: 1"=40'