


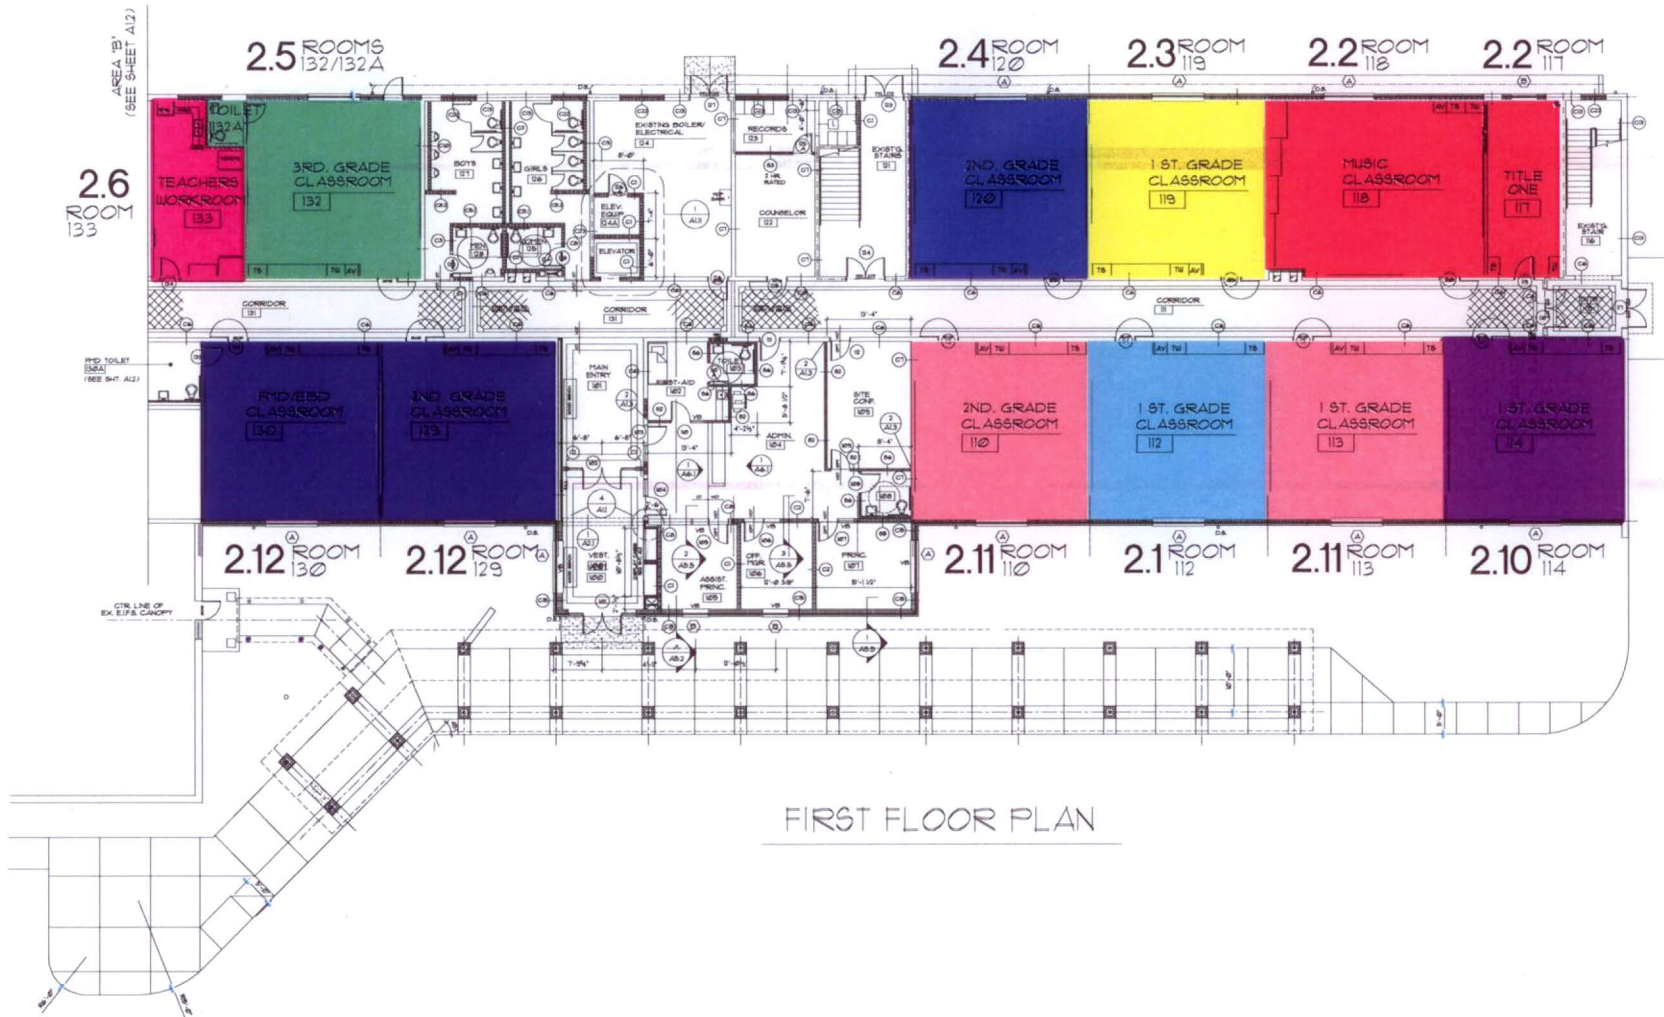

FIRST FLOOR PLAN



PECK FLANNERY GREAM WARREN
ARCHITECTS, LLC
112 North Main Street Elizabethtown, Kentucky 40701



PROJECT NO. 1001
DATE ISSUED 10/14/11
DESIGNED BY LGS
REVISION DATES
BY DATE

AREA 'A' PARTIAL FIRST FLOOR PLAN
2011 RENOVATIONS VINE GROVE ELEM.
HARDIN COUNTY SCHOOL BOARD
309 FIRST STREET
VINE GROVE, KENTUCKY