


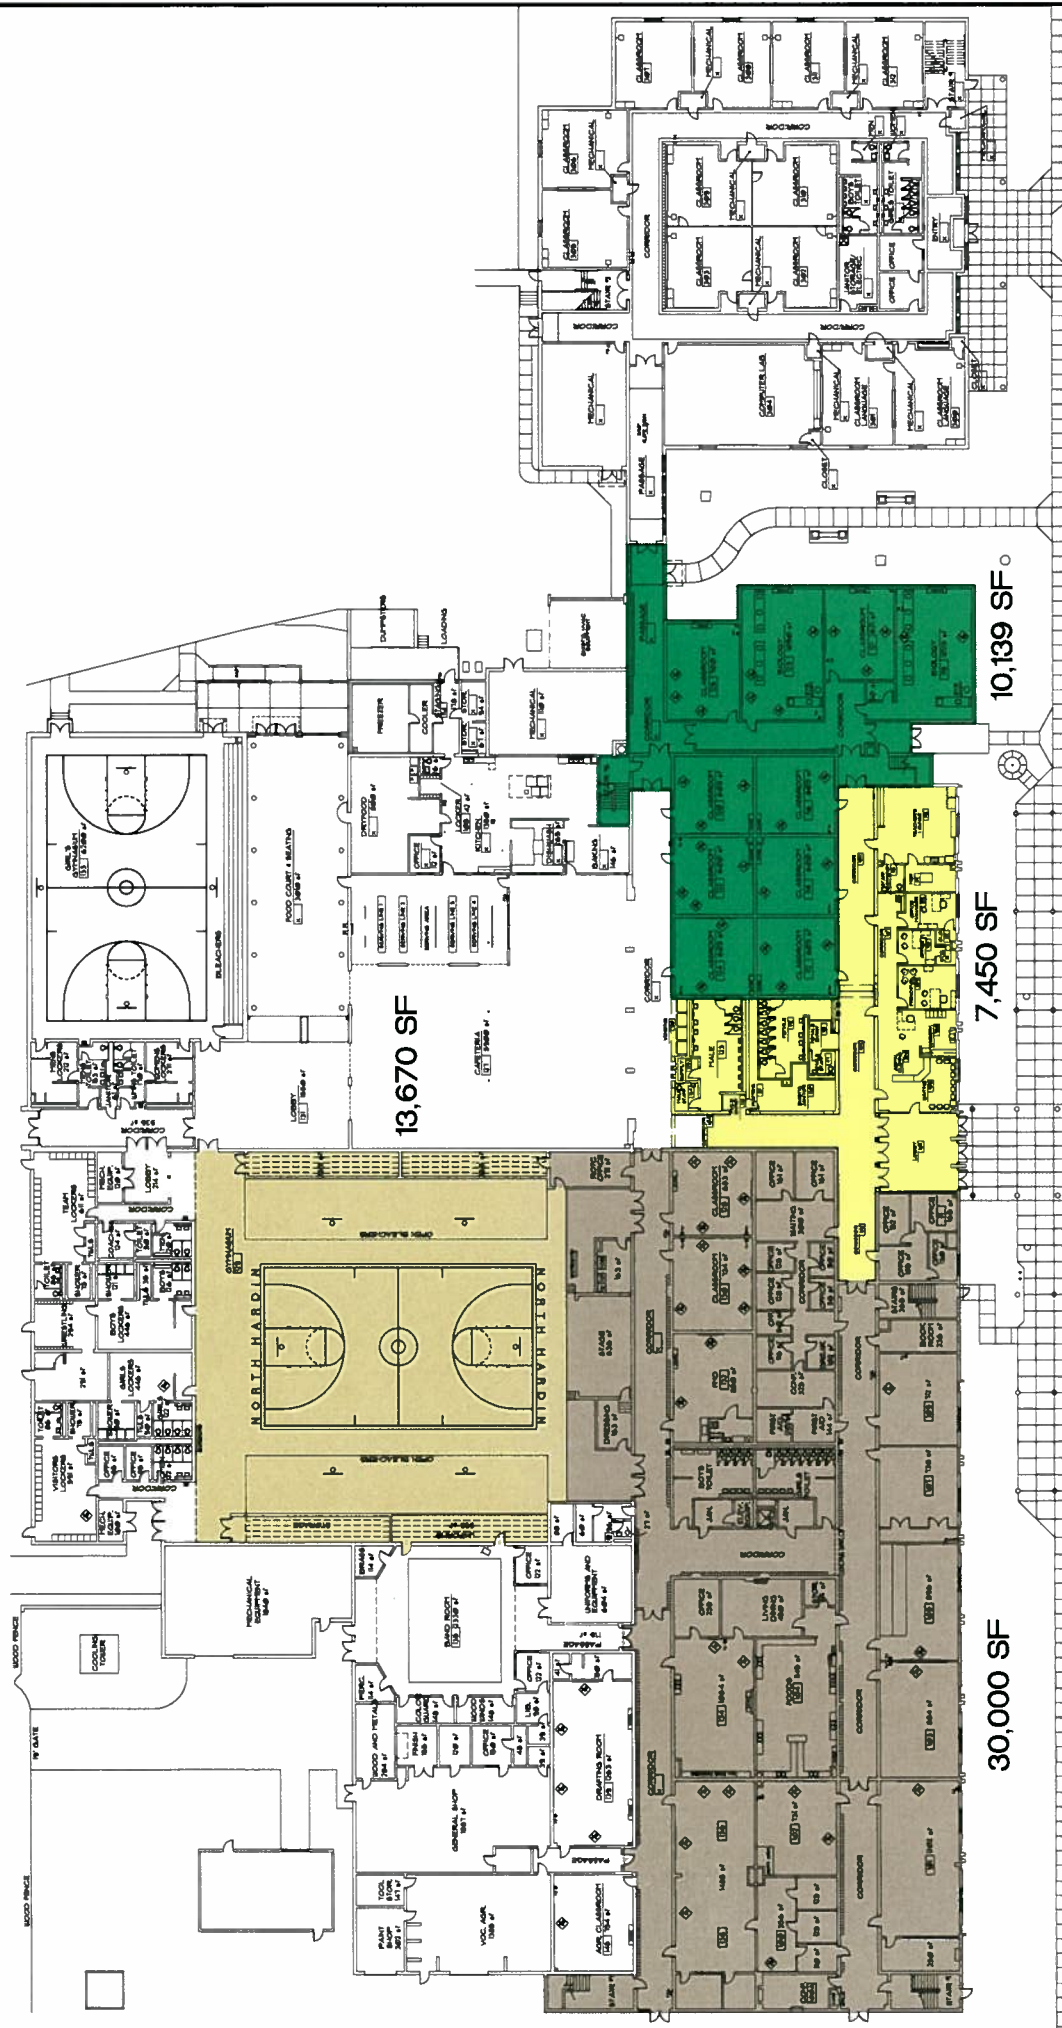

- = 2007
- = 2008
- = 2009

FIRST FLOOR EXISTING BUILDING PLAN
 SCALE: 1/8" = 1'-0"


MAIN BUILDING SQUARE FOOTAGE 109,228
8TH GRADE CENTER SQUARE FOOTAGE 20,000
TOTAL SQUARE FOOTAGE 129,228

A1.1

OVERALL PLAN - FIRST FLOOR

NORTH HARDIN HIGH SCHOOL
2007 RENOVATION
 801 SOUTH LOGSDON PARKWAY RADCLIFF, KENTUCKY

PECK FLANNERY GREAM WARREN ARCHITECTS, LLC
 112 North Main Street
 Louisville, Kentucky 40201

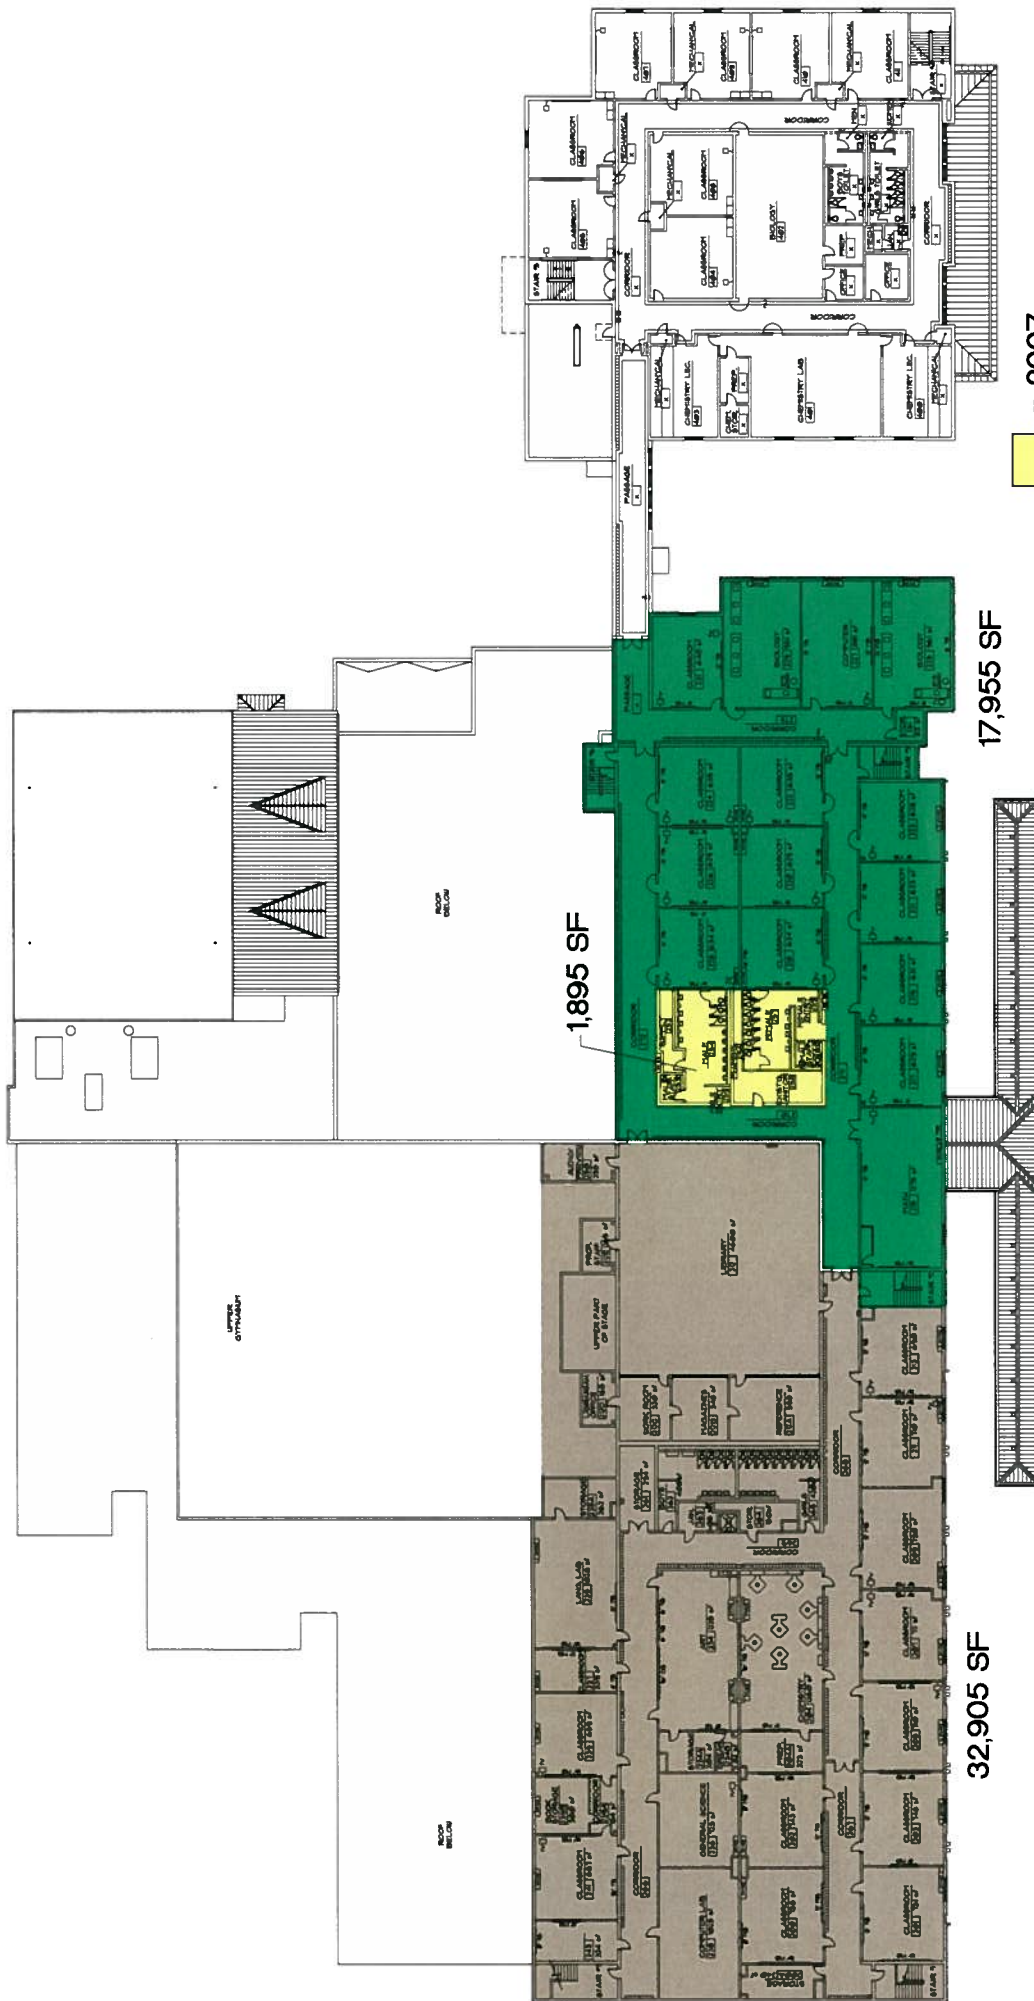

= 2007
 = 2008
 = 2009



PECK FLANNERY GREAM WARREN ARCHITECTS, LLC
 111 North Main Street, Elizabethtown, Kentucky 40120



PROJECT NO.	2007
DATE	APRIL 1, 2007
OWNER	BY: JPH
DESIGNED BY	LLG
CONSTRUCTION	LLG
DATE	APRIL 1, 2007

OVERALL PLAN - SECOND FLOOR
NORTH HARDIN HIGH SCHOOL
2007 RENOVATION
 801 SOUTH LONDON PARKWAY, PADUCKE, KENTUCKY

A1.2

SECOND FLOOR EXISTING BUILDING PLAN	
SCALE: 1/8" = 1'-0"	
MAIN BUILDING SQUARE FOOTAGE	51,300
9TH GRADE CENTER SQUARE FOOTAGE	18,800
TOTAL SQUARE FOOTAGE	70,100