

PROJECT IDENTIFICATION

Initial: X

Revised: _____

Emergency: _____

District
Name: HardinDistrict
Code: _____Facility New Highland Elementary
Name: North Park ElementarySchool
Code: _____

Grade Level Served: _____ Current Student Capacity: _____ District Facilities Plan Date: _____

Project Name: New Highland and North Park Security ImprovementsProject Site
Physical Address: _____Elizabethtown
CityConstruction Delivery Method: ☒ General Contractor ☐ Construction Mgr. ☐ Guaranteed Energy Savings ContractDistrict's Procurement Standard: ☐ Model Procurement (KRS 45A) ☐ Bid Law (KRS 424.260)

1. DESCRIPTION AND SCOPE OF PROPOSED PROJECT

A. Check and complete the applicable items:

- ☐ 1. New Building
- ☐ 2. Addition
- ☐ 3. Major Renovation (Describe) _____
- ☐ 4. New Relocatable Classroom Number _____ Size _____
- ☐ 5. Equipment/Furnishings Procurement (Describe) _____
- ☒ 6. Minor Project (Describe) Both elementary schools will be renovated for security improvements at entry vestibules.
- ☐ 7. Site (Complete the Following)
- a. New Site Acquisition _____ Expansion _____ Number of Acres _____
- b. A site has been acquired in accordance with 702 KAR 4:050 requirements. _____
- c. Location _____
- d. Proposed site currently owned by District ☒ Yes ☐ No If no, list site owner: _____

B. Compliance with 702 KAR 4:180 and 702 KAR 4:160

This application is being submitted for (refer to current District Facility Plan):

1. Priority Category: _____
2. Discretionary Item Number: _____
3. Minor project not listed on Facility Plan: (Security) X

C. Provide a complete narrative of the proposed project. New Highland Elementary: New entry doors and entry vestibule for security upgrade.
North Park Elementary: New secure entry vestibule with exterior fencing at rear of building for security improvements.

D. Proposed work related to the project but excluded from the scope of this BG1: _____

KENTUCKY DEPARTMENT OF EDUCATION

702 KAR 4:160

BG-1

PROJECT APPLICATION FORM

SCHOOL DISTRICT: Hardin Initial: X Revised: _____ BG# _____

PROJECT NAME: New Highland and North Park Security Improvements

II. PROPOSED PLAN TO FINANCE APPLICATION

A. Statement of Probable Costs:

1. Total Construction Cost	\$112,628.00
2. Architect/Engineer Fee	\$14,078.00
3. Construction Manager Fee	\$0.00
4. Bond Discount	\$0.00
5. Fiscal Agent Fee	\$0.00
6. Construction Contingencies	\$5,631.00
7. Site Acquisition	\$0.00
8. Equipment/Furnishings	\$0.00
9. Equipment/Computers	\$0.00
10. Technology Network Sys. (KETS)	\$0.00
11. Other* Printing	\$1,500.00
12. Other* Plan Review Fee	\$1,500.00
13. Other*	
14. Other*	
Total Project Cost	\$135,337.00

B. Funds Available:

1. SFCC Cash Req.	
2. SFCC Bond Req.	
3. SFCC Bond Sale	
4. Local FSPK Bond Sale	
5. Local Gen. Fund Bond Sale	
6. Cash - General Fund	
7. Cash - Capital Outlay	
8. Cash - Building Fund	\$135,337.00
9. Cash - Inv. Earnings	
10. KETS	
11. KYTC Reimbursement	
12. Other*	
13. Other*	
14. Other*	
Total Funds Available	\$135,337.00

*Define

*Define

THE ABOVE INFORMATION IS A STATEMENT OF PROBABLE COST AND FUNDS AVAILABLE AND IS REQUIRED TO BE REVISED TO CORRESPOND TO ACTUAL BIDS RECEIVED PRIOR TO THE SIGNING OF CONSTRUCTION CONTRACTS.

TO BE COMPLETED ON INITIAL & REVISED APPLICATION: The signing of this financial document certifies the above stated funds are available and designated for this project during this fiscal year.

Superintendent

Finance Officer

Chairman

Date

Date

Date

NOTE: Any district anticipating the financing of this and/or other projects in a combined school revenue Bond should discuss the financing with the Director/Branch Manager, KDE - District Financial Management.

TO BE COMPLETED ON INITIAL APPLICATION:

This building project application is approved by the KDE - District Facilities Branch indicating compliance with current District Facility Plan or minor project under 702 KAR 4:180.

Comments: _____

Branch Manager, KDE - District Facilities Branch

Date

TO BE COMPLETED ON INITIAL & REVISED APPLICATION:

Tentative financial approval based upon information provided to this office in support of projected cost.

Comments: _____

KDE - District Financial Management

Date: BG-1 Form - 2013

Page 2 of 2

TO BE COMPLETED ON INITIAL APPLICATION:

This building project application is hereby approved according to the conditions outlined in the application. Proceed in accordance with the attached submittal checklist.

Comments: _____

KDE - District Support

Date: BG # _____

Kentucky Department of Education Version of **AIA** Document B101™ – 2007

Standard Form of Agreement Between Owner and Architect



This version of AIA Document B101™–2007 is modified by the Kentucky Department of Education. Publication of this version of AIA Document B101–2007 does not imply the American Institute of Architects’ endorsement of any modification by the Kentucky Department of Education. A comparative version of AIA Document B101–2007 showing additions and deletions by the Kentucky Department of Education is available for review on the Kentucky Department of Education Web site.

Cite this document as “AIA Document B101™–2007, Standard Form of Agreement Between Owner and Architect — KDE Version,” or “AIA Document B101™–2007 — KDE Version.”

Kentucky Department of Education Version of AIA® Document B101™ – 2007

Standard Form of Agreement Between Owner and Architect

AGREEMENT made as of the Sixteenth (16th) day of April
in the year Two Thousand Fifteen (2015)
(In words, indicate day, month and year.)

BETWEEN the Architect's client identified as the Owner:
(Name, legal status, address and other information)

Hardin County Board of Education
65 W.A. Jenkins Road
Elizabethtown, Kentucky 42701

and the Architect:
(Name, legal status, address and other information)

Murphy + Graves + Trimble, PLLC
3399 Tate Creek Road, Suite 250
Lexington, Kentucky 40502

for the following Project:
(Name, location and detailed description)
New Highland ES & North Park ES Security Improvements
110 WA Jenkins Rd., Elizabethtown & 1080 S. Logsdon, Ratliff
New security vestibule and secured entry improvements at both facilities.



This version of AIA Document B101–2007 is modified by the Kentucky Department of Education. Publication of this version of AIA Document B101 does not imply the American Institute of Architects' endorsement of any modification by the Kentucky Department of Education. A comparative version of AIA Document B101–2007 showing additions and deletions by the Kentucky Department of Education is available for review on the Kentucky Department of Education Web site.

This document has important legal consequences. Consultation with an attorney is encouraged with respect to its completion or modification.

The Owner and Architect agree as follows.

Init.

AIA Document B101™ – 2007 (formerly B151™ – 1997). Copyright © 1974, 1978, 1987, 1997 and 2007 by The American Institute of Architects. All rights reserved. Kentucky Department of Education Version of AIA Document B101™–2007. Copyright © 2014 by The American Institute of Architects. All rights reserved. WARNING: This AIA® Document is protected by U.S. Copyright Law and International Treaties. Unauthorized reproduction or distribution of this AIA® Document, or any portion of it, may result in severe civil and criminal penalties, and will be prosecuted to the maximum extent possible under the law. This document was created on 04/13/2015 09:28:30 under license number 2009021902, and is not for resale. This document is licensed by The American Institute of Architects for one-time use only, and may not be reproduced prior to its completion.

TABLE OF ARTICLES

1	INITIAL INFORMATION
2	ARCHITECT'S RESPONSIBILITIES
3	SCOPE OF ARCHITECT'S BASIC SERVICES
4	ADDITIONAL SERVICES
5	OWNER'S RESPONSIBILITIES
6	COST OF THE WORK
7	COPYRIGHTS AND LICENSES
8	CLAIMS AND DISPUTES
9	TERMINATION OR SUSPENSION
10	MISCELLANEOUS PROVISIONS
11	COMPENSATION
12	SPECIAL TERMS AND CONDITIONS
13	SCOPE OF THE AGREEMENT

EXHIBIT A INITIAL INFORMATION

EXHIBIT B LIST OF DESIGN CONSULTANTS

ARTICLE 1 INITIAL INFORMATION

§ 1.1 This Agreement is based on the Initial Information set forth in this Article 1 and in optional Exhibit A, Initial Information: *(Complete Exhibit A, Initial Information, and incorporate it into the Agreement at Section 13.2, or state below Initial Information such as details of the Project's site and program, Owner's contractors and consultants, Architect's consultants, Owner's budget for the Cost of the Work, authorized representatives, anticipated procurement method, and other information relevant to the Project.)*

1. Owner's anticipated construction budget: \$112,628.00
2. Procurement method will be via one prime general contract.

§ 1.2 The Owner's anticipated dates for commencement of construction and Substantial Completion of the Work are set forth below:

- .1 Commencement of construction date: June 1, 2015
- .2 Substantial Completion date: August 1, 2015

§ 1.3 The Owner and Architect may rely on the Initial Information. Both parties, however, recognize that such information may materially change and, in that event, the Owner and the Architect shall appropriately adjust the schedule, the Architect's services and the Architect's compensation.

ARTICLE 2 ARCHITECT'S RESPONSIBILITIES

§ 2.1 The Architect shall provide the professional services as set forth in this Agreement. The Architect shall also comply with 702 KAR 4:160, pertaining to services and actions required of the Architect.

§ 2.2 The Architect shall perform its services consistent with the professional skill and care ordinarily provided by architects practicing in the same or similar locality under the same or similar circumstances. The Architect shall perform its services as expeditiously as is consistent with such professional skill and care and the orderly progress of the Project.

§ 2.3 The Architect shall identify a representative authorized to act on behalf of the Architect with respect to the Project.

§ 2.4 Except with the Owner's knowledge and consent, the Architect shall not engage in any activity, or accept any employment, interest or contribution that would reasonably appear to compromise the Architect's professional judgment with respect to this Project.

§ 2.5 The Architect shall carry professional liability insurance in addition to insurance to protect themselves from claims under Worker's Compensation Acts, for claims for damages because of bodily injury, including death, to their employees, and for other liability normally covered by such insurance and shall furnish evidence of such insurance to the Owner.

§ 2.5.1 During the term of this Agreement, the Architect shall provide evidence of professional liability insurance coverage in the amounts stated in Subparagraph 2.5.2. In addition, the Architect agrees to attempt to maintain continuous professional liability coverage for the period of design and construction of this project, and for a period of two years following Substantial Completion, if such coverage is reasonably available at commercially affordable premiums. For the purposes of this Agreement, "reasonably available" and "commercially affordable" shall mean that more than half the architects practicing in the State are able to obtain such coverage.

§ 2.5.2 Professional liability coverage shall be provided in the following minimum amounts:

- | | |
|-----------------------------------|---|
| a. Projects \$1,000,000 or less | \$500,000 per claim and
\$1,000,000 aggregate per annum. |
| b. Projects exceeding \$1,000,000 | \$1,000,000 per claim and
\$2,000,000 aggregate per annum. |

§ 2.5.3 The Architect's Consultants shall carry professional liability coverage during the term of the Agreement as stated in Subparagraph 2.5.1, and shall furnish evidence of such insurance to the Owner. The minimum limit of liability for each of the Architect's Consultants is \$250,000 aggregate, except that structural design and mechanical-electrical-plumbing consultants shall carry a minimum amount of \$1,000,000 aggregate for projects \$1,000,000, or less, and \$2,000,000 aggregate for projects exceeding \$1,000,000.

§ 2.5.4 The Architect shall carry Commercial General Liability Insurance with limits of \$500,000 per occurrence and \$1,000,000 aggregate. This policy shall be written or endorsed to include the following provisions:

- a. The Owner shall be named as an additional insured,
- b. Waiver of Subrogation,
- c. Severability of Interest (Separation of Insureds), and
- d. Cross Liability Endorsement.

§ 2.5.5 The Architect shall carry Worker's Compensation Insurance as required by statute, including Employers Liability, with limits of

- a. \$100,000 each accident,
- b. \$500,000 disease—policy limit, and
- c. \$100,000 disease—each employee.

§ 2.5.6 The Architect shall carry Automobile Liability Insurance, including coverage for hired and leased vehicles, with limits of \$500,000 per occurrence, and Non-Owned Automobile Liability Insurance, including coverage for hired and leased vehicles, with limits of \$500,000 per occurrence.

§ 2.5.7 The above indicated minimum coverages shall be subject to the terms, exclusions and conditions of the policies. The Architect shall provide Certificates of Insurance to the Owner upon execution of the Agreement and prior to commencement of services.

§ 2.6 The Architect and the Architect's Consultants shall provide a notarized non-collusion affidavit on current Kentucky Department of Education form to the Owner upon execution of the Agreement and prior to commencement of services.

ARTICLE 3 SCOPE OF ARCHITECT'S BASIC SERVICES

§ 3.1 The Architect's Basic Services consist of those described in Article 3 and include usual and customary structural, mechanical, and electrical engineering services, including civil engineering, landscape, and kitchen design services required for the Project. Services not set forth in Article 3 are Additional Services.

§ 3.1.1 The Architect shall manage the Architect's services, consult with the Owner, research applicable design criteria, attend Project meetings, communicate with members of the Project team and report progress to the Owner.

§ 3.1.2 The Architect shall coordinate its services with those services provided by the Owner and the Owner's consultants. The Architect shall be entitled to rely on the accuracy and completeness of services and information furnished by the Owner and the Owner's consultants. The Architect shall provide prompt written notice to the Owner if the Architect becomes aware of any error, omission or inconsistency in such services or information.

§ 3.1.3 As soon as practicable after the date of this Agreement, the Architect shall submit for the Owner's approval a schedule for the performance of the Architect's services. The schedule initially shall include anticipated dates for the commencement of construction and for Substantial Completion of the Work as set forth in the Initial Information. The schedule shall include allowances for periods of time required for the Owner's review, for the performance of the Owner's consultants, and for approval of submissions by authorities having jurisdiction over the Project. Once approved by the Owner, time limits established by the schedule shall not, except for reasonable cause, be exceeded by the Architect or Owner. With the Owner's approval, the Architect shall adjust the schedule, if necessary, as the Project proceeds until the commencement of construction.

§ 3.1.4 The Architect shall not be responsible for an Owner's directive or substitution made without the Architect's approval.

§ 3.1.5 The Architect shall, at appropriate times, contact the governmental authorities required to approve the Construction Documents and the entities providing utility services to the Project. In designing the Project, the Architect shall respond to applicable design requirements imposed by such governmental authorities and by such entities providing utility services.

§ 3.1.6 The Architect shall assist the Owner in connection with the Owner's responsibility for filing documents required for the approval of governmental authorities having jurisdiction over the Project.

§ 3.2 Schematic Design Phase Services

§ 3.2.1 The Architect shall review the program and other information furnished by the Owner, and shall review laws, codes, and regulations applicable to the Architect's services.

§ 3.2.2 The Architect shall prepare a preliminary evaluation of the Owner's program, schedule, budget for the Cost of the Work, Project site, and the proposed procurement or delivery method and other Initial Information, each in terms of the other, to ascertain the requirements of the Project. The Architect shall notify the Owner of (1) any inconsistencies discovered in the information, and (2) other information or consulting services that may be reasonably needed for the Project.

§ 3.2.3 The Architect shall present its preliminary evaluation to the Owner and shall discuss with the Owner alternative approaches to design and construction of the Project, including the feasibility of incorporating environmentally responsible design approaches. The Architect shall reach an understanding with the Owner regarding the requirements of the Project.

§ 3.2.4 Based on the Project's requirements agreed upon with the Owner, the Architect shall prepare and present for the Owner's approval a preliminary design illustrating the scale and relationship of the Project components.

§ 3.2.5 Based on the Owner's approval of the preliminary design, the Architect shall prepare Schematic Design Documents for the Owner's approval. The Schematic Design Documents shall consist of drawings and other documents including a site plan, if appropriate, and preliminary building plans, sections and elevations; and may include some combination of study models, perspective sketches, or digital modeling. Preliminary selections of major building systems and construction materials shall be noted on the drawings or described in writing. For school Projects on new

sites, the Architect shall provide a campus master plan with the Schematic Design Documents.

§ 3.2.5.1 The Architect shall consider environmentally responsible design alternatives, such as material choices and building orientation, together with other considerations based on program and aesthetics, in developing a design that is consistent with the Owner's program, schedule and budget for the Cost of the Work. The Owner may obtain other environmentally responsible design services under Article 4.

§ 3.2.5.2 The Architect shall consider the value of alternative materials, building systems and equipment, together with other considerations based on program and aesthetics, in developing a design for the Project that is consistent with the Owner's program, schedule and budget for the Cost of the Work. The Architect shall revise the scope of Work to be within the approved BG-1 estimate of Construction Cost, or advise the Owner to submit to the Kentucky Department of Education a revised BG-1 financial page requesting approval of additional financial support.

§ 3.2.6 The Architect shall submit to the Owner an estimate of the Cost of the Work prepared in accordance with Section 6.3.

§ 3.2.7 The Architect shall submit the Schematic Design Documents to the Owner, and request the Owner's approval.

§ 3.3 Design Development Phase Services

§ 3.3.1 Based on the Owner's approval of the Schematic Design Documents, and on the Owner's authorization of any adjustments in the Project requirements and the budget for the Cost of the Work, the Architect shall prepare Design Development Documents for the Owner's approval. The Design Development Documents shall illustrate and describe the development of the approved Schematic Design Documents and shall consist of drawings and other documents including plans, sections, elevations, typical construction details, and diagrammatic layouts of building systems to fix and describe the size and character of the Project as to architectural, structural, mechanical and electrical systems, and such other elements as may be appropriate. The Design Development Documents shall also include outline specifications that identify major materials and systems and establish in general their quality levels.

§ 3.3.2 The Architect shall advise the Owner of any adjustments to the preliminary estimate of Construction Cost, and of any conflict with the budget established by the BG-1.

§ 3.3.3 The Architect shall submit the Design Development Documents to the Owner, advise the Owner of any adjustments to the estimate of the Cost of the Work, and request the Owner's approval.

§ 3.4 Construction Documents Phase Services

§ 3.4.1 Based on the Owner's approval of the Design Development Documents, and on the Owner's authorization of any adjustments in the Project requirements and the budget for the Cost of the Work, the Architect shall prepare Construction Documents for the Owner's approval. The Construction Documents shall illustrate and describe the further development of the approved Design Development Documents and shall consist of Drawings and Specifications setting forth in detail the quality levels of materials and systems and other requirements for the construction of the Work. The Owner and Architect acknowledge that in order to construct the Work the Contractor will provide additional information, including Shop Drawings, Product Data, Samples and other similar submittals, which the Architect shall review in accordance with Section 3.6.4.

§ 3.4.2 The Architect shall incorporate into the Construction Documents the design requirements of governmental authorities having jurisdiction over the Project.

§ 3.4.3 During the development of the Construction Documents, the Architect shall assist the Owner in the development and preparation of (1) bidding and procurement information that describes the time, place and conditions of bidding, including bidding or proposal forms; (2) the form of agreement between the Owner and Contractor; and (3) the Conditions of the Contract for Construction (General, Supplementary and other Conditions). The Architect shall also compile a project manual that includes the Conditions of the Contract for Construction and Specifications and may include bidding requirements and sample forms.

§ 3.4.4 The Architect shall update the estimate for the Cost of the Work. The Architect shall advise the Owner of any conflict with the budget established by the BG-1.

§ 3.4.5 The Architect shall submit the Construction Documents to the Owner, advise the Owner of any adjustments to the estimate of the Cost of the Work, take any action required under Section 6.5, and request the Owner's approval. The Architect shall prepare the appropriate application forms and submit them with the required Construction Documents to the applicable governmental authorities.

§ 3.5 Bidding or Negotiation Phase Services

§ 3.5.1 General

The Architect shall assist the Owner in establishing a list of prospective contractors. Following the Owner's and the Kentucky Department of Education's approval of the Construction Documents, the Architect shall assist the Owner in (1) obtaining either competitive bids or negotiated proposals; (2) confirming responsiveness of bids or proposals; (3) determining the successful bid or proposal, if any; and, (4) awarding and preparing contracts for construction. The Architect shall prepare the Advertisement for Bids and give it to the Owner for placement in the newspaper having the largest local circulation.

§ 3.5.2 Competitive Bidding

§ 3.5.2.1 Bidding Documents shall consist of bidding requirements and proposed Contract Documents.

§ 3.5.2.2 The Architect shall assist the Owner in bidding the Project by

- .1 procuring the reproduction of Bidding Documents for distribution to prospective bidders;
- .2 distributing the Bidding Documents to prospective bidders, requesting their return upon completion of the bidding process, and maintaining a log of distribution and retrieval and of the amounts of deposits, if any, received from and returned to prospective bidders;
- .3 organizing and conducting a pre-bid conference for prospective bidders;
- .4 preparing responses to questions from prospective bidders and providing clarifications and interpretations of the Bidding Documents to all prospective bidders in the form of addenda;
- .5 organizing and conducting the opening of the bids, and subsequently documenting and distributing the bidding results, as directed by the Owner; and
- .6 providing a written evaluation of bids received and recommendations regarding an award of Contract for Construction.

§ 3.5.2.3 The Architect shall consider requests for substitutions, if the Bidding Documents permit substitutions, and shall prepare and distribute addenda identifying approved substitutions to all prospective bidders.

§ 3.5.3 Negotiated Proposals

§ 3.5.3.1 Proposal Documents shall consist of proposal requirements and proposed Contract Documents. Negotiated proposal procedures may only be utilized for emergency construction, for construction estimated to cost no more than \$20,000, or, for those Owners who have adopted the Kentucky Model Procurement Code, under the terms and conditions of KRS 45A.370, KRS 45A.375, KRS 45A.380, and KRS 45A.385.

§ 3.5.3.2 The Architect shall assist the Owner in obtaining proposals by

- .1 procuring the reproduction of Proposal Documents for distribution to prospective contractors, and requesting their return upon completion of the negotiation process;
- .2 organizing and participating in selection interviews with prospective contractors; and
- .3 participating in negotiations with prospective contractors, and subsequently preparing a summary report of the negotiation results, as directed by the Owner.

§ 3.5.3.3 The Architect shall consider requests for substitutions, if the Proposal Documents permit substitutions, and shall prepare and distribute addenda identifying approved substitutions to all prospective contractors.

§ 3.6 Construction Phase Services

§ 3.6.1 General

§ 3.6.1.1 The Architect shall provide administration of the Contract between the Owner and the Contractor as set forth below and in AIA Document A201™–2007, General Conditions of the Contract for Construction — KDE Version. If the Owner and Contractor modify AIA Document A201–2007 — KDE Version, those modifications shall not affect the Architect's services under this Agreement unless the Owner and the Architect amend this Agreement.

§ 3.6.1.2 The Architect shall advise and consult with the Owner during the Construction Phase Services. The Architect shall have authority to act on behalf of the Owner only to the extent provided in this Agreement. The Architect shall not

have control over, charge of, or responsibility for the construction means, methods, techniques, sequences or procedures, or for safety precautions and programs in connection with the Work, nor shall the Architect be responsible for the Contractor's failure to perform the Work in accordance with the requirements of the Contract Documents. The Architect shall be responsible for the Architect's negligent acts or omissions, but shall not have control over or charge of, and shall not be responsible for, acts or omissions of the Contractor or of any other persons or entities performing portions of the Work.

§ 3.6.1.3 Subject to Section 4.3, the Architect's responsibility to provide Construction Phase Services commences with the award of the Contract for Construction and terminates on the date the Architect issues the final Certificate for Payment, except for the Architect's obligation to conduct an inspection of Work and report prior to the expiration of one year from the date of Substantial Completion per Section 3.6.6.5.

§ 3.6.2 Evaluations of the Work

§ 3.6.2.1 The Architect shall visit the site at intervals appropriate to the stage of construction, or as otherwise required in Section 4.3.3, to become generally familiar with the progress and quality of the portion of the Work completed, and to determine, in general, if the Work observed is being performed in a manner indicating that the Work, when fully completed, will be in accordance with the Contract Documents. However, the Architect shall not be required to make exhaustive or continuous on-site inspections to check the quality or quantity of the Work. On the basis of the site visits, the Architect shall keep the Owner reasonably informed about the progress and quality of the portion of the Work completed, and report to the Owner (1) known deviations from the Contract Documents and from the most recent construction schedule submitted by the Contractor, and (2) defects and deficiencies observed in the Work. The Architect shall keep the Owner informed of the progress and quality of the Work by a written report each month until time of Substantial Completion.

§ 3.6.2.2 The Architect has the authority to reject Work that does not conform to the Contract Documents. Whenever the Architect considers it necessary or advisable, the Architect shall have the authority to require inspection or testing of the Work in accordance with the provisions of the Contract Documents, whether or not such Work is fabricated, installed or completed. However, neither this authority of the Architect nor a decision made in good faith either to exercise or not to exercise such authority shall give rise to a duty or responsibility of the Architect to the Contractor, Subcontractors, material and equipment suppliers, their agents or employees or other persons or entities performing portions of the Work.

§ 3.6.2.3 The Architect shall interpret and decide matters concerning performance under, and requirements of, the Contract Documents in consultation with either the Owner or Contractor. The Architect's response to such requests shall be made in writing within any time limits agreed upon or otherwise with reasonable promptness.

§ 3.6.2.4 Interpretations and decisions of the Architect shall be consistent with the intent of and reasonably inferable from the Contract Documents and shall be in writing or in the form of drawings. When making such interpretations and decisions, the Architect shall endeavor to secure faithful performance by both Owner and Contractor, shall not show partiality to either, and shall not be liable for results of interpretations or decisions rendered in good faith. The Architect's decisions on matters relating to aesthetic effect shall be final if consistent with the intent expressed in the Contract Documents.

§ 3.6.2.5 Unless the Owner and Contractor designate another person to serve as an Initial Decision Maker, as that term is defined in AIA Document A201–2007 — KDE Version, the Architect shall render initial decisions on Claims between the Owner and Contractor as provided in the Contract Documents.

§ 3.6.3 Certificates for Payment to Contractor

§ 3.6.3.1 The Architect shall review and certify the amounts due the Contractor and shall issue certificates in such amounts. The Architect's certification for payment shall constitute a representation to the Owner, based on the Architect's evaluation of the Work as provided in Section 3.6.2 and on the data comprising the Contractor's Application for Payment, that, to the best of the Architect's knowledge, information and belief, the Work has progressed to the point indicated and that the quality of the Work is in accordance with the Contract Documents. The foregoing representations are subject (1) to an evaluation of the Work for conformance with the Contract Documents upon Substantial Completion, (2) to results of subsequent tests and inspections, (3) to correction of minor deviations from the Contract Documents prior to completion, and (4) to specific qualifications expressed by the Architect.

§ 3.6.3.2 The issuance of a Certificate for Payment shall not be a representation that the Architect has (1) made exhaustive or continuous on-site inspections to check the quality or quantity of the Work, (2) reviewed construction

means, methods, techniques, sequences or procedures, (3) reviewed copies of requisitions received from Subcontractors and material suppliers and other data requested by the Owner to substantiate the Contractor's right to payment, or (4) ascertained how or for what purpose the Contractor has used money previously paid on account of the Contract Sum.

§ 3.6.3.3 The Architect shall maintain a record of the Applications and Certificates for Payment.

§ 3.6.4 Submittals

§ 3.6.4.1 The Architect shall review the Contractor's submittal schedule and shall not unreasonably delay or withhold approval. The Architect's action in reviewing submittals shall be taken in accordance with the approved submittal schedule or, in the absence of an approved submittal schedule, with reasonable promptness while allowing sufficient time in the Architect's professional judgment to permit adequate review.

§ 3.6.4.2 In accordance with the Architect-approved submittal schedule, the Architect shall review and approve or take other appropriate action upon the Contractor's submittals such as Shop Drawings, Product Data and Samples, but only for the limited purpose of checking for conformance with information given and the design concept expressed in the Contract Documents. Review of such submittals is not for the purpose of determining the accuracy and completeness of other information such as dimensions, quantities, and installation or performance of equipment or systems, which are the Contractor's responsibility. The Architect's review shall not constitute approval of safety precautions or, unless otherwise specifically stated by the Architect, of any construction means, methods, techniques, sequences or procedures. The Architect's approval of a specific item shall not indicate approval of an assembly of which the item is a component.

§ 3.6.4.3 If the Contract Documents specifically require the Contractor to provide professional design services or certifications by a design professional related to systems, materials or equipment, the Architect shall specify the appropriate performance and design criteria that such services must satisfy. The Architect shall review Shop Drawings and other submittals related to the Work designed or certified by the design professional retained by the Contractor that bear such professional's seal and signature when submitted to the Architect. The Architect shall be entitled to rely upon the adequacy, accuracy and completeness of the services, certifications and approvals performed or provided by such design professionals.

§ 3.6.4.4 Subject to the provisions of Section 4.3, the Architect shall review and respond to requests for information about the Contract Documents. The Architect shall set forth in the Contract Documents the requirements for requests for information. Requests for information shall include, at a minimum, a detailed written statement that indicates the specific Drawings or Specifications in need of clarification and the nature of the clarification requested. The Architect's response to such requests shall be made in writing within any time limits agreed upon, or otherwise with reasonable promptness. If appropriate, the Architect shall prepare and issue supplemental Drawings and Specifications in response to requests for information.

§ 3.6.4.5 The Architect shall maintain a record of submittals and copies of submittals supplied by the Contractor in accordance with the requirements of the Contract Documents.

§ 3.6.5 Changes in the Work

§ 3.6.5.1 The Architect may authorize minor changes in the Work that are consistent with the intent of the Contract Documents and do not involve an adjustment in the Contract Sum or an extension of the Contract Time. Subject to the provisions of Section 4.3, the Architect shall prepare Change Orders and Construction Change Directives for the Owner's approval and execution in accordance with the Contract Documents.

§ 3.6.5.2 The Architect shall maintain records relative to changes in the Work.

§ 3.6.6 Project Completion

§ 3.6.6.1 The Architect shall conduct inspections to determine the date or dates of Substantial Completion and the date of final completion; issue Certificates of Substantial Completion; receive from the Contractor and forward to the Owner, for the Owner's review and records, written warranties and related documents required by the Contract Documents and assembled by the Contractor; and issue a final Certificate for Payment based upon a final inspection indicating the Work complies with the requirements of the Contract Documents.

§ 3.6.6.2 The Architect's inspections shall be conducted with the Owner to check conformance of the Work with the requirements of the Contract Documents and to verify the accuracy and completeness of the list submitted by the Contractor of Work to be completed or corrected.

§ 3.6.6.3 When the Work is found to be substantially complete, the Architect shall inform the Owner about the balance of the Contract Sum remaining to be paid the Contractor, including the amount to be retained from the Contract Sum, if any, for final completion or correction of the Work.

§ 3.6.6.4 The Architect shall forward to the Owner the following information received from the Contractor: (1) consent of surety or sureties, if any, to reduction in or partial release of retainage or the making of final payment; (2) affidavits, receipts, releases and waivers of liens or bonds indemnifying the Owner against liens; and (3) any other documentation required of the Contractor under the Contract Documents.

§ 3.6.6.5 Prior to the expiration of one year from the date of Substantial Completion, the Architect shall, without additional compensation, conduct an inspection with the Owner to review the facility operations and performance, and record any nonconforming Work, and shall submit a written report of nonconforming Work to the Contractor, Owner and the Kentucky Department of Education. At the discretion of the Owner and for Reimbursable Expenses, the Architect may be the Owner's agent during the one-year period after Substantial Completion.

§ 3.6.6.6 As a record of the Work as constructed, the Architect shall prepare and deliver to the Owner a set of drawings showing significant changes in the Work during construction, based upon the drawings maintained by the Contractor at the site during construction, other data furnished by the Contractor to the Architect, Addenda, Construction Change Directives and Change Orders.

ARTICLE 4 ADDITIONAL SERVICES

§ 4.1 Additional Services listed below are not included in Basic Services but may be required for the Project. The services described under this Article shall only be provided if authorized and confirmed in writing by the Owner and accompanied by a written Board of Education Order. The Architect shall provide the listed Additional Services only if specifically designated in the table below as the Architect's responsibility, and the Owner shall compensate the Architect as provided in Section 11.2.

(Designate the Additional Services the Architect shall provide in the second column of the table below. In the third column indicate whether the service description is located in Section 4.2 or in an attached exhibit. If in an exhibit, identify the exhibit.)

Additional Services	Responsibility (Architect, Owner or Not Provided)	Location of Service Description (Section 4.2 below or in an exhibit attached to this document and identified below)
§ 4.1.1 Programming (B202™–2009)	N/A	
§ 4.1.2 Multiple preliminary designs	N/A	
§ 4.1.3 Measured drawings	N/A	
§ 4.1.4 Existing facilities surveys	N/A	
§ 4.1.5 (Not Used)	N/A	
§ 4.1.6 Building information modeling	N/A	
§ 4.1.7 (Not Used)	N/A	
§ 4.1.8 (Not Used)	N/A	
§ 4.1.9 Architectural Interior Design (B252™–2007)	N/A	
§ 4.1.10 Value Analysis (B204™–2007)	N/A	
§ 4.1.11 Detailed cost estimating	N/A	
§ 4.1.12 On-site project representation (B207™–2008)	N/A	
§ 4.1.13 Conformed construction documents	N/A	
§ 4.1.14 As-designed Record Drawings	N/A	
§ 4.1.15 (Not Used)	N/A	
§ 4.1.16 Post occupancy evaluation	N/A	
§ 4.1.17 Facility Support Services (B210™–2007)	N/A	
§ 4.1.18 Tenant-related services	N/A	

Additional Services	Responsibility (Architect, Owner or Not Provided)	Location of Service Description (Section 4.2 below or in an exhibit attached to this document and identified below)
§ 4.1.19 Coordination of Owner's consultants	N/A	
§ 4.1.20 (Not Used)	N/A	
§ 4.1.21 Security Evaluation and Planning (B206™–2007)	N/A	
§ 4.1.22 Commissioning (B211™–2007)	N/A	
§ 4.1.23 Extensive environmentally responsible design	N/A	
§ 4.1.24 LEED® Certification (B214™–2012)	N/A	
§ 4.1.25 Fast-track design services	N/A	
§ 4.1.26 Historic Preservation (B205™–2007)	N/A	
§ 4.1.27 Furniture, Furnishings, and Equipment Design (B253™–2007)	N/A	

§ 4.2 Insert a description of each Additional Service designated in Section 4.1 as the Architect's responsibility, if not further described in an exhibit attached to this document.

§ 4.3 Additional Services may be provided after execution of this Agreement, without invalidating the Agreement. Except for services required due to the fault of the Architect, any Additional Services provided in accordance with this Section 4.3 shall entitle the Architect to compensation pursuant to Section 11.3 and an appropriate adjustment in the Architect's schedule.

§ 4.3.1 Upon recognizing the need to perform the following Additional Services, the Architect shall notify the Owner with reasonable promptness and explain the facts and circumstances giving rise to the need. The Architect shall not proceed to provide the following services until the Architect receives the Owner's written authorization:

- .1 Services necessitated by a change in the Initial Information, previous instructions or approvals given by the Owner, or a material change in the Project including, but not limited to, size, quality, complexity, the Owner's schedule or budget for Cost of the Work, or procurement or delivery method;
- .2 Services necessitated by the Owner's request for extensive environmentally responsible design alternatives, such as unique system designs, in-depth material research, energy modeling, or LEED® certification;
- .3 Changing or editing previously prepared Instruments of Service necessitated by the enactment or revision of codes, laws or regulations or official interpretations;
- .4 Services necessitated by decisions of the Owner not rendered in a timely manner or any other failure of performance on the part of the Owner or the Owner's consultants or contractors;
- .5 Preparing digital data for transmission to the Owner's consultants and contractors, or to other Owner authorized recipients;
- .6 Preparation of design and documentation for alternate bid or proposal requests proposed by the Owner;
- .7 Preparation for, and attendance at, a public presentation, meeting or hearing;
- .8 Preparation for, and attendance at a dispute resolution proceeding or legal proceeding, except where the Architect is party thereto;
- .9 Evaluation of the qualifications of bidders or persons providing proposals;
- .10 Consultation concerning replacement of Work resulting from fire or other cause during construction; or
- .11 Assistance to the Initial Decision Maker, if other than the Architect.

§ 4.3.2 To avoid delay in the Construction Phase, the Architect shall provide the following Additional Services, notify the Owner with reasonable promptness, and explain the facts and circumstances giving rise to the need. If the Owner subsequently determines that all or parts of those services are not required, the Owner shall give prompt written notice to the Architect, and the Owner shall have no further obligation to compensate the Architect for those services:

- .1 Reviewing a Contractor's submittal out of sequence from the submittal schedule agreed to by the Architect;
- .2 Responding to the Contractor's requests for information that are not prepared in accordance with the Contract Documents or where such information is available to the Contractor from a careful study and comparison of the Contract Documents, field conditions, other Owner-provided information, Contractor-prepared coordination drawings, or prior Project correspondence or documentation;
- .3 Preparing Change Orders and Construction Change Directives that require evaluation of Contractor's proposals and supporting data, or the preparation or revision of Instruments of Service;
- .4 Evaluating an extensive number of Claims as the Initial Decision Maker;
- .5 Evaluating substitutions proposed by the Owner or Contractor and making subsequent revisions to Instruments of Service resulting therefrom; or
- .6 To the extent the Architect's Basic Services are affected, providing Construction Phase Services 60 days after (1) the date of Substantial Completion of the Work or (2) the anticipated date of Substantial Completion identified in Initial Information, whichever is earlier.

§ 4.3.3 The Architect shall provide Construction Phase Services exceeding the limits set forth below as Additional Services. When the limits below are reached, the Architect shall notify the Owner:

- .1 Two (2) reviews of each Shop Drawing, Product Data item, sample and similar submittal of the Contractor
- .2 Two Monthly (2) visits to the site by the Architect over the duration of the Project during construction
- .3 Two (2) inspections for any portion of the Work to determine whether such portion of the Work is substantially complete in accordance with the requirements of the Contract Documents
- .4 One (1) inspections for any portion of the Work to determine final completion

§ 4.3.4 If the services covered by this Agreement have not been completed within Twenty-Four (24) months of the date of this Agreement, through no fault of the Architect, extension of the Architect's services beyond that time shall be compensated as Additional Services.

ARTICLE 5 OWNER'S RESPONSIBILITIES

§ 5.1 The Owner shall provide full information regarding requirements for the Project, including Educational Specifications, interior and exterior space requirements and relationships, flexibility and expandability, special equipment and systems, site requirements, and the Owner's objectives, schedule and constraints. Within 15 days after receipt of a written request from the Architect, the Owner shall furnish the requested information as necessary and relevant for the Architect to evaluate, give notice of or enforce lien rights.

§ 5.2 The Owner shall establish and periodically update an overall budget for the Project based on consultation with the Architect and the Owner's Fiscal Agent, as applicable, which shall include the Construction Cost, the Owner's other related costs and fees, and reasonable contingencies related to all of these costs. If the Owner significantly increases or decreases the Owner's budget for the Cost of the Work, the Owner shall notify the Architect. The Owner and the Architect shall thereafter agree to a corresponding change in the Project's scope and quality.

§ 5.3 The Owner shall identify a representative authorized to act on the Owner's behalf with respect to the Project. The Owner, through Board of Education Order, shall examine and take action in a timely manner regarding approval of documents submitted by the Architect in order to avoid unreasonable delay in the orderly and sequential progress of the Architect's services.

§ 5.4 The Owner shall furnish surveys to describe physical characteristics, legal limitations and utility locations for the site of the Project, and a written legal description of the site. The surveys and legal information shall include, as applicable, grades and lines of streets, alleys, pavements and adjoining property and structures; designated wetlands and flood plain limits as applicable; adjacent drainage; rights-of-way, restrictions, easements, encroachments, zoning, deed restrictions, boundaries and contours of the site; locations, dimensions and necessary data with respect to existing buildings, other improvements and trees; and information concerning available utility services and lines, both public and private, above and below grade, including inverts and depths. All the information on the survey shall be referenced to a Project benchmark.

§ 5.5 The Owner shall furnish the services of geotechnical engineers when such services are deemed necessary and requested by the Architect.

§ 5.6 The Owner shall coordinate the services of its own consultants with those services provided by the Architect. Upon the Architect's request, the Owner shall furnish copies of the scope of services in the contracts between the Owner and the Owner's consultants. The Owner shall furnish the services of consultants other than those designated in this Agreement, or authorize the Architect to furnish them as an Additional Service, when the Architect requests such services and demonstrates that they are reasonably required by the scope of the Project. The Owner shall require that its consultants maintain professional liability insurance as appropriate to the services provided.

§ 5.7 The Owner shall furnish tests, inspections and reports required by law, government agencies, or the Contract Documents.

§ 5.8 The Owner shall furnish all legal, insurance and accounting services, including auditing services, that may be reasonably necessary at any time for the Project.

§ 5.9 The Owner shall provide prompt written notice to the Architect if the Owner becomes aware of any fault or defect in the Project, including errors, omissions or inconsistencies in the Architect's Instruments of Service.

§ 5.10 Except as otherwise provided in this Agreement, or when direct communications have been specially authorized, the Owner shall endeavor to communicate with the Contractor and the Architect's consultants through the Architect about matters arising out of or relating to the Contract Documents. The Owner shall promptly notify the Architect of any direct communications that may affect the Architect's services.

§ 5.11 Before executing the Contract for Construction, the Owner shall coordinate the Architect's duties and responsibilities set forth in the Contract for Construction with the Architect's services set forth in this Agreement. The Owner shall provide the Architect a copy of the executed agreement between the Owner and Contractor, including the General Conditions of the Contract for Construction.

§ 5.12 The Owner shall provide the Architect access to the Project site prior to commencement of the Work and shall obligate the Contractor to provide the Architect access to the Work wherever it is in preparation or progress.

ARTICLE 6 COST OF THE WORK

§ 6.1 The Cost of the Work shall be the total construction cost, or to the extent the Project is not completed, the estimated total construction cost recorded on the current BG-1 form to the Owner to construct all elements of the Project designed or specified by the Architect and shall include contractors' general conditions costs, overhead and profit. The Cost of the Work does not include the compensation of the Architect, the costs of the land, rights-of-way, financing, contingencies for changes in the Work or other costs that are the responsibility of the Owner.

§ 6.2 The Owner's budget for the Cost of the Work is provided in Initial Information, and may be adjusted throughout the Project as required under Sections 5.2, 6.4 and 6.5. Evaluations of the Owner's budget for the Cost of the Work, the preliminary estimate of the Cost of the Work and updated estimates of the Cost of the Work prepared by the Architect, represent the Architect's judgment as a design professional. It is recognized, however, that neither the Architect nor the Owner has control over the cost of labor, materials or equipment; the Contractor's methods of determining bid prices; or competitive bidding, market or negotiating conditions. Accordingly, the Architect cannot and does not warrant or represent that bids or negotiated prices will not vary from the Owner's budget for the Cost of the Work or from any estimate of the Cost of the Work or evaluation prepared or agreed to by the Architect.

§ 6.3 In preparing estimates of the Cost of Work, the Architect shall be permitted to include contingencies for design, bidding and price escalation; to determine what materials, equipment, component systems and types of construction are to be included in the Contract Documents; to make reasonable adjustments in the program and scope of the Project; and to include in the Contract Documents alternate bids as may be necessary to adjust the estimated Cost of the Work to meet the Owner's budget for the Cost of the Work. The Architect's estimate of the Cost of the Work shall be based on current area, volume or similar conceptual estimating techniques. If the Owner requests detailed cost estimating services, the Architect shall provide such services as an Additional Service under Article 4.

§ 6.4 If the Bidding or Negotiation Phase has not commenced within 90 days after the Architect submits the Construction Documents to the Owner, through no fault of the Architect, the Owner's budget for the Cost of the Work shall be adjusted to reflect changes in the general level of prices in the applicable construction market.

§ 6.5 If at any time the Architect's estimate of the Cost of the Work exceeds the Owner's budget for the Cost of the Work, the Architect shall make appropriate recommendations to the Owner to adjust the Project's size, quality or budget for the Cost of the Work, and the Owner shall cooperate with the Architect in making such adjustments.

§ 6.6 If the Owner's budget for the Cost of the Work at the conclusion of the Construction Documents Phase Services is exceeded by the lowest bona fide bid or negotiated proposal, the Owner shall

- .1 give written approval of an increase in the budget for the Cost of the Work;
- .2 authorize rebidding or renegotiating of the Project within a reasonable time;
- .3 terminate in accordance with Section 9.5;
- .4 in consultation with the Architect, revise the Project program, scope, or quality as required to reduce the Cost of the Work; or
- .5 implement any other mutually acceptable alternative.

§ 6.7 If the Owner chooses to proceed under Section 6.6.4, the Architect, without additional compensation, shall modify the Construction Documents as necessary to comply with the Owner's budget for the Cost of the Work at the conclusion of the Construction Documents Phase Services, or the budget as adjusted under Section 6.6.1. The Architect's modification of the Construction Documents shall be the limit of the Architect's responsibility under this Article 6.

ARTICLE 7 COPYRIGHTS AND LICENSES

§ 7.1 The Architect and the Owner warrant that in transmitting Instruments of Service, or any other information, the transmitting party is the copyright owner of such information or has permission from the copyright owner to transmit such information for its use on the Project. If the Owner and Architect intend to transmit Instruments of Service or any other information or documentation in digital form, they shall endeavor to establish necessary protocols governing such transmissions.

§ 7.2 The Architect and the Architect's consultants shall be deemed the authors and owners of their respective Instruments of Service, including the Drawings and Specifications, and shall retain all common law, statutory and other reserved rights, including copyrights. Submission or distribution of Instruments of Service to meet official regulatory requirements or for similar purposes in connection with the Project is not to be construed as publication in derogation of the reserved rights of the Architect and the Architect's consultants.

§ 7.3 Upon execution of this Agreement, the Architect grants to the Owner a nonexclusive license to use the Architect's Instruments of Service solely and exclusively for purposes of constructing, using, maintaining, altering and adding to the Project, provided that the Owner substantially performs its obligations, including prompt payment of all sums when due, under this Agreement. The Architect shall obtain similar nonexclusive licenses from the Architect's consultants consistent with this Agreement. The license granted under this section permits the Owner to authorize the Contractor, Subcontractors, Sub-subcontractors, and material or equipment suppliers, as well as the Owner's consultants and separate contractors, to reproduce applicable portions of the Instruments of Service solely and exclusively for use in performing services or construction for the Project. If the Architect rightfully terminates this Agreement for cause as provided in Section 9.4, the license granted in this Section 7.3 shall terminate.

§ 7.3.1 In the event the Owner uses the Instruments of Service without retaining the author of the Instruments of Service, the Owner releases the Architect and Architect's consultant(s) from all claims and causes of action arising from such uses. The Owner, to the extent permitted by law, further agrees to indemnify and hold harmless the Architect and its consultants from all costs and expenses, including the cost of defense, related to claims and causes of action asserted by any third person or entity to the extent such costs and expenses arise from the Owner's use of the Instruments of Service under this Section 7.3.1. The terms of this Section 7.3.1 shall not apply if the Owner rightfully terminates this Agreement for cause under Section 9.4.

§ 7.4 Except for the licenses granted in this Article 7, no other license or right shall be deemed granted or implied under this Agreement. The Owner shall not assign, delegate, sublicense, pledge or otherwise transfer any license granted herein to another party without the prior written agreement of the Architect. Any unauthorized use of the Instruments of Service shall be at the Owner's sole risk and without liability to the Architect and the Architect's consultants.

ARTICLE 8 CLAIMS AND DISPUTES

§ 8.1 General

§ 8.1.1 The Owner and Architect shall commence all claims and causes of action, whether in contract, tort, or otherwise, against the other arising out of or related to this Agreement in accordance with the requirements of the method of binding dispute resolution selected in this Agreement within the period specified by applicable law, but in any case not more than 10 years after the date of Substantial Completion of the Work. The Owner and Architect waive all claims and causes of action not commenced in accordance with this Section 8.1.1.

§ 8.1.2 To the extent damages are covered by property insurance, the Owner and Architect waive all rights against each other and against the contractors, consultants, agents and employees of the other for damages, except such rights as they may have to the proceeds of such insurance as set forth in AIA Document A201–2007, General Conditions of the Contract for Construction — KDE Version. The Owner or the Architect, as appropriate, shall require of the contractors, consultants, agents and employees of any of them similar waivers in favor of the other parties enumerated herein.

§ 8.1.3 The Architect and Owner waive consequential damages for claims, disputes or other matters in question arising out of or relating to this Agreement. This mutual waiver is applicable, without limitation, to all consequential damages due to either party's termination of this Agreement, except as specifically provided in Section 9.7.

§ 8.2 Mediation

§ 8.2.1 Any claim, dispute or other matter in question arising out of or related to this Agreement shall be subject to mediation as a condition precedent to binding dispute resolution. If such matter relates to or is the subject of a lien arising out of the Architect's services, the Architect may proceed in accordance with applicable law to comply with the lien notice or filing deadlines prior to resolution of the matter by mediation or by binding dispute resolution.

§ 8.2.2 The Owner and Architect shall endeavor to resolve claims, disputes and other matters in question between them by mediation which, unless the parties mutually agree otherwise, shall be administered by the American Arbitration Association in accordance with its Construction Industry Mediation Procedures in effect on the date of the Agreement. A request for mediation shall be made in writing, delivered to the other party to the Agreement, and filed with the person or entity administering the mediation. The request may be made concurrently with the filing of a complaint or other appropriate demand for binding dispute resolution but, in such event, mediation shall proceed in advance of binding dispute resolution proceedings, which shall be stayed pending mediation for a period of 60 days from the date of filing, unless stayed for a longer period by agreement of the parties or court order. If an arbitration proceeding is stayed pursuant to this section, the parties may nonetheless proceed to the selection of the arbitrator(s) and agree upon a schedule for later proceedings.

§ 8.2.3 The parties shall share the mediator's fee and any filing fees equally. The mediation shall be held in the place where the Project is located, unless another location is mutually agreed upon. Agreements reached in mediation shall be enforceable as settlement agreements in any court having jurisdiction thereof.

§ 8.2.4 If the parties do not resolve a dispute through mediation pursuant to this Section 8.2, the method of binding dispute resolution shall be the following:

(Check the appropriate box. If the Owner and Architect do not select a method of binding dispute resolution below, or do not subsequently agree in writing to a binding dispute resolution method other than litigation, the dispute will be resolved in a court of competent jurisdiction.)

- ☐ Arbitration pursuant to Section 8.3 of this Agreement
- ☒ Litigation in a court of competent jurisdiction where the Project is located
- ☐ Other: *(Specify)*

§ 8.3 Arbitration

§ 8.3.1 If the parties have selected arbitration as the method for binding dispute resolution in this Agreement, any claim, dispute or other matter in question arising out of or related to this Agreement subject to, but not resolved by, mediation shall be subject to arbitration which, unless the parties mutually agree otherwise, shall be administered by the American Arbitration Association in accordance with its Construction Industry Arbitration Rules in effect on the date of this

Agreement. A demand for arbitration shall be made in writing, delivered to the other party to this Agreement, and filed with the person or entity administering the arbitration.

§ 8.3.1.1 A demand for arbitration shall be made no earlier than concurrently with the filing of a request for mediation, but in no event shall it be made after the date when the institution of legal or equitable proceedings based on the claim, dispute or other matter in question would be barred by the applicable statute of limitations. For statute of limitations purposes, receipt of a written demand for arbitration by the person or entity administering the arbitration shall constitute the institution of legal or equitable proceedings based on the claim, dispute or other matter in question.

§ 8.3.2 The foregoing agreement to arbitrate and other agreements to arbitrate with an additional person or entity duly consented to by parties to this Agreement shall be specifically enforceable in accordance with applicable law in any court having jurisdiction thereof.

§ 8.3.3 The award rendered by the arbitrator(s) shall be final, and judgment may be entered upon it in accordance with applicable law in any court having jurisdiction thereof.

§ 8.3.4 Consolidation or Joinder

§ 8.3.4.1 Either party, at its sole discretion, may consolidate an arbitration conducted under this Agreement with any other arbitration to which it is a party provided that (1) the arbitration agreement governing the other arbitration permits consolidation; (2) the arbitrations to be consolidated substantially involve common questions of law or fact; and (3) the arbitrations employ materially similar procedural rules and methods for selecting arbitrator(s).

§ 8.3.4.2 Either party, at its sole discretion, may include by joinder persons or entities substantially involved in a common question of law or fact whose presence is required if complete relief is to be accorded in arbitration, provided that the party sought to be joined consents in writing to such joinder. Consent to arbitration involving an additional person or entity shall not constitute consent to arbitration of any claim, dispute or other matter in question not described in the written consent.

§ 8.3.4.3 The Owner and Architect grant to any person or entity made a party to an arbitration conducted under this Section 8.3, whether by joinder or consolidation, the same rights of joinder and consolidation as the Owner and Architect under this Agreement.

ARTICLE 9 TERMINATION OR SUSPENSION

§ 9.1 If the Owner fails to make payments to the Architect in accordance with this Agreement, such failure shall be considered substantial nonperformance and cause for termination or, at the Architect's option, cause for suspension of performance of services under this Agreement. If the Architect elects to suspend services, the Architect shall give seven days' written notice to the Owner before suspending services. In the event of a suspension of services, the Architect shall have no liability to the Owner for delay or damage caused the Owner because of such suspension of services. Before resuming services, the Architect shall be paid all sums due prior to suspension and any expenses incurred in the interruption and resumption of the Architect's services. The Architect's fees for the remaining services and the time schedules shall be equitably adjusted.

§ 9.2 If the Owner suspends the Project, the Architect shall be compensated for services performed prior to notice of such suspension. When the Project is resumed, the Architect shall be compensated for expenses incurred in the interruption and resumption of the Architect's services. The Architect's fees for the remaining services and the time schedules shall be equitably adjusted.

§ 9.3 If the Owner suspends the Project for more than 90 cumulative days for reasons other than the fault of the Architect, the Architect may terminate this Agreement by giving not less than seven days' written notice.

§ 9.4 Either party may terminate this Agreement upon not less than seven days' written notice should the other party fail substantially to perform in accordance with the terms of this Agreement through no fault of the party initiating the termination.

§ 9.5 The Owner may terminate this Agreement upon not less than seven days' written notice to the Architect for the Owner's convenience and without cause.

§ 9.6 In the event of termination not the fault of the Architect, the Architect shall be compensated for services performed prior to termination, together with Reimbursable Expenses then due.

§ 9.7 (Not Used)

§ 9.8 The Owner's rights to use the Architect's Instruments of Service in the event of a termination of this Agreement are set forth in Article 7 and Section 11.9.

ARTICLE 10 MISCELLANEOUS PROVISIONS

§ 10.1 This Agreement shall be governed by the law of the place where the Project is located, except that if the parties have selected arbitration as the method of binding dispute resolution, the Federal Arbitration Act shall govern Section 8.3.

§ 10.2 Terms in this Agreement shall have the same meaning as those in AIA Document A201–2007, General Conditions of the Contract for Construction — KDE Version.

§ 10.3 The Owner and Architect, respectively, bind themselves, their agents, successors, assigns and legal representatives to this Agreement. Neither the Owner nor the Architect shall assign this Agreement without the written consent of the other.

§ 10.4 If the Owner requests the Architect to execute certificates, the proposed language of such certificates shall be submitted to the Architect for review at least 14 days prior to the requested dates of execution. The Architect shall not be required to execute certificates that would require knowledge, services or responsibilities beyond the scope of this Agreement.

§ 10.5 Nothing contained in this Agreement shall create a contractual relationship with or a cause of action in favor of a third party against either the Owner or Architect.

§ 10.6 Unless otherwise required in this Agreement, the Architect shall have no responsibility for the discovery, presence, handling, removal or disposal of, or exposure of persons to, hazardous materials or toxic substances in any form at the Project site.

§ 10.7 The Architect shall have the right to include photographic or artistic representations of the design of the Project among the Architect's promotional and professional materials. The Architect shall be given reasonable access to the completed Project to make such representations. However, the Architect's materials shall not include the Owner's confidential or proprietary information if the Owner has previously advised the Architect in writing of the specific information considered by the Owner to be confidential or proprietary. The Owner shall provide professional credit for the Architect in the Owner's promotional materials for the Project.

§ 10.8 Except as provided under the Kentucky Open Records Act, KRS 61.870 to KRS 61.884, if the Architect or Owner receives information specifically designated by the other party as "confidential" or "business proprietary," the receiving party shall keep such information strictly confidential and shall not disclose it to any other person except to (1) its employees, (2) those who need to know the content of such information in order to perform services or construction solely and exclusively for the Project, or (3) its consultants and contractors whose contracts include similar restrictions on the use of confidential information.

ARTICLE 11 COMPENSATION

§ 11.1 For the Architect's Basic Services described under Article 3, the Owner shall compensate the Architect as follows:

(Insert amount of, or basis for, compensation.)

Kentucky Department of Education (KDE) standard fee percentage of 9.8%, plus the renovation factor.
A copy of KDE's Fee Guidelines for Basic Services is attached to this agreement.

§ 11.2 For Additional Services designated in Section 4.1, the Owner shall compensate the Architect as follows:
(Insert amount of, or basis for, compensation. If necessary, list specific services to which particular methods of compensation apply.)

N/A

§ 11.3 For Additional Services that may arise during the course of the Project, including those under Section 4.3, the Owner shall compensate the Architect as follows:
(Insert amount of, or basis for, compensation.)

See attached Hourly Rates for Additional Services (Refer to Article 13)

§ 11.4 Compensation for Additional Services of the Architect's consultants when not included in Section 11.2 or 11.3, shall be the amount invoiced to the Architect plus Zero percent (0 %), or as otherwise stated below:

§ 11.5 Where compensation for Basic Services is based on a stipulated sum or percentage of the Cost of the Work, the compensation for each phase of services shall be as follows:

Schematic Design Phase:	Fifteen percent (15%)
Design Development Phase:	Twenty percent (20%)
Construction Documents Phase (Completed Plans & Specifications):	Forty percent (40%)
Bidding or Negotiation Phase:	Five percent (05%)
Construction Phase:	Twenty percent (20%)
Total Basic Compensation:	One hundred percent (100%)

§ 11.6 When compensation is based on a percentage of the Cost of the Work and any portions of the Project are deleted or otherwise not constructed, compensation for those portions of the Project shall be payable to the extent services are performed on those portions, in accordance with the schedule set forth in Section 11.5 based on (1) the lowest bona fide bid or negotiated proposal, or (2) if no such bid or proposal is received, the most recent estimate of Construction Cost as recorded on the BG-3 form approved by the Kentucky Department of Education. The Architect shall be entitled to compensation in accordance with this Agreement for all services performed whether or not the Construction Phase is commenced.

§ 11.7 The hourly billing rates for services of the Architect and the Architect's consultants, if any, are set forth below. The rates shall be adjusted in accordance with the Architect's and Architect's consultants' normal review practices. (If applicable, attach an exhibit of hourly billing rates or insert them below.)

See attached Hourly Rates for Additional Services (Refer to Article 13)

Employee or Category

Rate

§ 11.8 Compensation for Reimbursable Expenses

§ 11.8.1 Reimbursable Expenses are in addition to compensation for Basic and Additional Services and include expenses incurred by the Architect and the Architect's consultants directly related to the Project, as follows:

- ~~1~~ Transportation and authorized out of town travel and subsistence;
- ~~2~~ Long distance services, dedicated data and communication services, teleconferences, Project Web sites, and extranets;
- 3 Fees paid for securing approval of authorities having jurisdiction over the Project;
- 4 Printing, reproductions, plots, standard form documents;
- ~~5~~ Postage, handling and delivery;
- ~~6~~ Expense of overtime work requiring higher than regular rates, if authorized in advance by the Owner;
- 7 Renderings, models, mock-ups, professional photography, and presentation materials requested by the Owner;
- ~~8~~ Architect's Consultant's expense of professional liability insurance dedicated exclusively to this Project, or the expense of additional insurance coverage or limits requested by the Owner in excess of that required to be carried by the Architect and the Architect's Consultants by the Kentucky Department of Education;
- ~~9~~ All taxes levied on professional services and on reimbursable expenses;
- ~~10~~ Site office expenses; and
- ~~11~~ Other similar Project-related expenditures.

§ 11.8.2 For Reimbursable Expenses the compensation shall be the expenses incurred by the Architect and the Architect's consultants of One Hundred percent (100 %) of the expenses incurred.

§ 11.8.3 Prior to incurring Reimbursable Expenses, the Architect shall estimate the cost of the reimbursable items, and obtain approval of the Owner's representative for the expenditures.

§ 11.9 Compensation for Use of Architect's Instruments of Service

If the Owner terminates the Architect for its convenience under Section 9.5, or the Architect terminates this Agreement under Section 9.3, the Owner shall pay a licensing fee as compensation for the Owner's continued use of the Architect's Instruments of Service solely for purposes of completing, using and maintaining the Project as follows:

For the Architect's design and construction documents completed at the time of termination, the Owner shall pay to the Architect an amount up to and including the respective compensation percentage set forth in Article 11.5.

§ 11.10 Payments to the Architect

§ 11.10.1 (Not Used)

§ 11.10.2 Unless otherwise agreed, payments for services shall be made monthly in proportion to services performed. Payments are due and payable upon presentation of the Architect's invoice. Amounts unpaid thirty (30) days after the invoice date shall bear interest at the rate entered below, or in the absence thereof at the legal rate prevailing from time to time at the principal place of business of the Architect.
(Insert rate of monthly or annual interest agreed upon.)

6.5%

§ 11.10.3 The Owner shall not withhold amounts from the Architect's compensation to impose a penalty or liquidated damages on the Architect, or to offset sums requested by or paid to contractors for the cost of changes in the Work unless the Architect agrees or has been found liable for the amounts in a binding dispute resolution proceeding.

§ 11.10.4 Records of Reimbursable Expenses, expenses pertaining to Additional Services, and services performed on the basis of hourly rates shall be available to the Owner at mutually convenient times.

§ 11.10.5 The Architect shall pay each project Consultant within 10 days after receipt of each payment from the Owner for services rendered. Consultant's fees shall be based on a typical 80% x total fee for work categories paid to the Architect for which the Consultant is responsible. If the Architect's fee is a lump sum, the Consultant shall receive the same proportionate amount. If such payments are not made in a timely manner, the Consultant may make a written request that the Owner issue joint checks for all subsequent payments to the Architect naming the Architect and the Consultant as payees.

§ 11.10.6 Prior to final payment, the Architect shall provide the Owner a written statement of release from each Consultant stating that all fees up to that point have been paid. (This clause does not apply to Consultants, i.e., geotechnical engineers, land surveyors, having direct contracts with the Owner.) The Architect shall be paid his construction phase fee at the same proportionate percentage as the construction's completion until final contract completion as designated by the submission and approval of the BG-4 form by the Owner, to the Kentucky Department of Education.

ARTICLE 12 SPECIAL TERMS AND CONDITIONS

Special terms and conditions that modify this Agreement are as follows:

See attached Special Terms and Conditions

ARTICLE 13 SCOPE OF THE AGREEMENT

§ 13.1 This Agreement represents the entire and integrated agreement between the Owner and the Architect and supersedes all prior negotiations, representations or agreements, either written or oral. This Agreement may be amended only by written instrument signed by both Owner and Architect.

§ 13.2 This Agreement is comprised of the following documents listed below:

- .1 AIA Document B101™–2007, Standard Form Agreement Between Owner and Architect — KDE Version
- .2 AIA Document B101™–2007, Standard Form Agreement Between Owner and Architect — KDE Version, Exhibit B, List of Design Consultants
- .3 AIA Document E201™–2007, Digital Data Protocol Exhibit, if completed, or the following:
- .4 Other documents:
(List other documents, if any, including Exhibit A, Initial Information, and additional scopes of service, if any, forming part of the Agreement.)
 1. Architect's Special Terms and Conditions for the Project
 2. Murphy + Graves + Trimble, Marcum, and BFW's insurance certificates, Hourly Rates for Additional Services, Non-Collusion Affidavits
 3. KDE Fee Chart

This Agreement entered into as of the day and year first written above.

OWNER *(Signature)*

Nanette Johnson, Superintendent
(Printed name and title)

ARCHITECT *(Signature)*

Chuck Trimble, Principal
(Printed name and title)

EXHIBIT B — LIST OF DESIGN CONSULTANTS

(Identify Consultant, Firm, Mailing Address, Telephone and Email Address)

Structural Design:

Bacon Farmer Workman Engineering & Testing
Ron Bacon
500 S. 17th Street, P.O. Box 120
Paducah, Kentucky 42002-0120
(270) 443-1995
rbacon@bfwengineers.com

Mechanical/Electrical Design:

Marcum Engineering
Baccus Oliver
500 S. 17th Street, P.O. Box 120
Paducah, Kentucky 42002-0120
(270) 444-9274
bolivar@marcumengineering.net

Landscape/Site Design:

KETS Consultants:

Other:

(Identify Consultant and Design Area)

Professional Liability Insurance Certificates must be attached for consultants covered by KRS 322, 323, and 323A.

Special Terms and Conditions for KDE Version of AIA Document B101-2007

Refer to Article 4 "Additional Services", Section 4.3.3:

Add Item 5: "Twelve (12) Months of Construction Phase Services."

Refer to Article 8 "Claims and Disputes":

Delete Section 8.3 "Arbitration".

Refer to Article 9 "Termination or Suspension", Section 9.2:

Add the sentence: "For this Project, suspension fees are set at \$2,500.00, and resumption fees are set at \$2,500.00."

Refer to Article 12 "Special Terms and Conditions"

Add the following:

12.1 Reimbursement for Change Order Services: Both additive and deductive Change Orders will result in an increase in the Architect's fee and will be invoiced at the Architect's Fee % of the total cost of the Change Order.

12.2 Delivery of sealed documents at the end of the Construction Document Phase is contingent on payments being current.

12.3 Delivery of Architect's approval of the "Special Inspections" letter at the end of the Construction Phase is contingent on payments being current.

<u>Cost of Construction</u>	<u>Fee</u>
Up to \$25,000	15.50%
\$25,000 to \$50,000	13.40%
\$50,000 to \$75,000	12.30%
\$75,000 to \$100,000	11.30%
\$100,000 and under \$200,000	9.80%
\$200,000 and under \$300,000	8.70%
\$300,000 and under \$400,000	8.40%
\$400,000 and under \$500,000	8.00%
\$500,000 and under \$600,000	7.70%
\$600,000 and under \$700,000	7.50%
\$700,000 and under \$800,000	7.40%
\$800,000 and under \$900,000	7.30%
\$900,000 and under \$1,000,000	7.00%
\$1,000,000 and under \$1,250,000	6.90%
\$1,250,000 and under \$1,500,000	6.80%
\$1,500,000 and under \$1,750,000	6.70%
\$1,750,000 and under \$2,000,000	6.60%
\$2,000,000 and under \$2,250,000	6.50%
\$2,250,000 and under \$2,500,000	6.30%
\$2,500,000 and under \$2,750,000	6.10%
\$2,750,000 and under \$3,000,000	6.00%
\$3,000,000 and under \$4,000,000	5.80%
\$4,000,000 and under \$5,000,000	5.70%
\$5,000,000 and under \$7,500,000	5.65%
\$7,500,000 and under \$10,000,000	5.60%
\$10,000,000 and under \$15,000,000	5.50%
\$15,000,000 and under \$20,000,000	5.45%
\$20,000,000 and under \$25,000,000	5.40%
\$25,000,000 and under \$30,000,000	5.35%
\$30,000,000 and under \$35,000,000	5.30%
\$35,000,000 and under \$40,000,000	5.25%
\$40,000,000 and under \$45,000,000	5.20%
\$45,000,000 and under \$50,000,000	5.15%
\$50,000,000 and under \$55,000,000	5.10%
\$55,000,000 and under \$60,000,000	5.05%
\$60,000,000 and over	5.00%

Renovation: 1.25 x Fee Percentage (applicable to renovation only)

Repetitive Design: .75 x Fee Percentage



Hourly Rate Schedule for Additional Services:

Hourly Rates for Additional Services as identified in the Contract are as follows:


Principal:	\$175.00/hr
Project Manager:	\$135.00/hr
Construction Administrator (Senior):	\$135.00/hr
Construction Administrator:	\$100.00/hr
Graduate Architect:	\$ 80.00/hr
CAD Draftsperson:	\$ 65.00/hr
Clerical:	\$ 45.00/hr

The undersigned agent, being duly sworn, states that neither he nor his company has any relationship (financial or through kinship) to:

- ☐ Any school board member or the superintendent;
- ☐ Any or all prime contractors or material suppliers when using the construction management method of construction.

The undersigned agent further states that he has not entered into any agreement or collusion with any person relative to the price bid by anyone nor has he attempted to induce anyone to refrain from bidding.

Explain below any kinship or financial relationship that exists between the agent or the agent's company and any of the parties listed above:

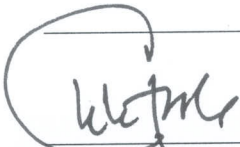

Architect or Engineer
Principal

Construction Manager

Or

Murphy + Graves + Trimble - Principal

Name of Company Title

Name of Company Title

Subscribed and Sworn to Me this


13th _____ day of
April _____, 20 *15*.

Notary Public


Janice Pinapild #455135

My Commission expires *November 21*, 20 *15*.

RE: New Highland ES & North Park ES – Security Improvements

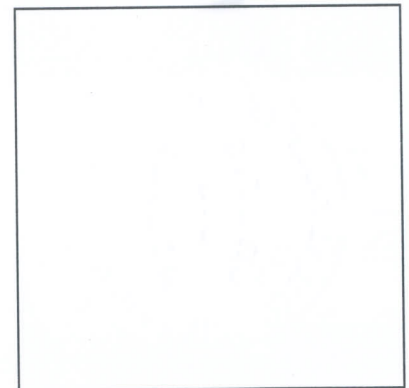

Notary Seal

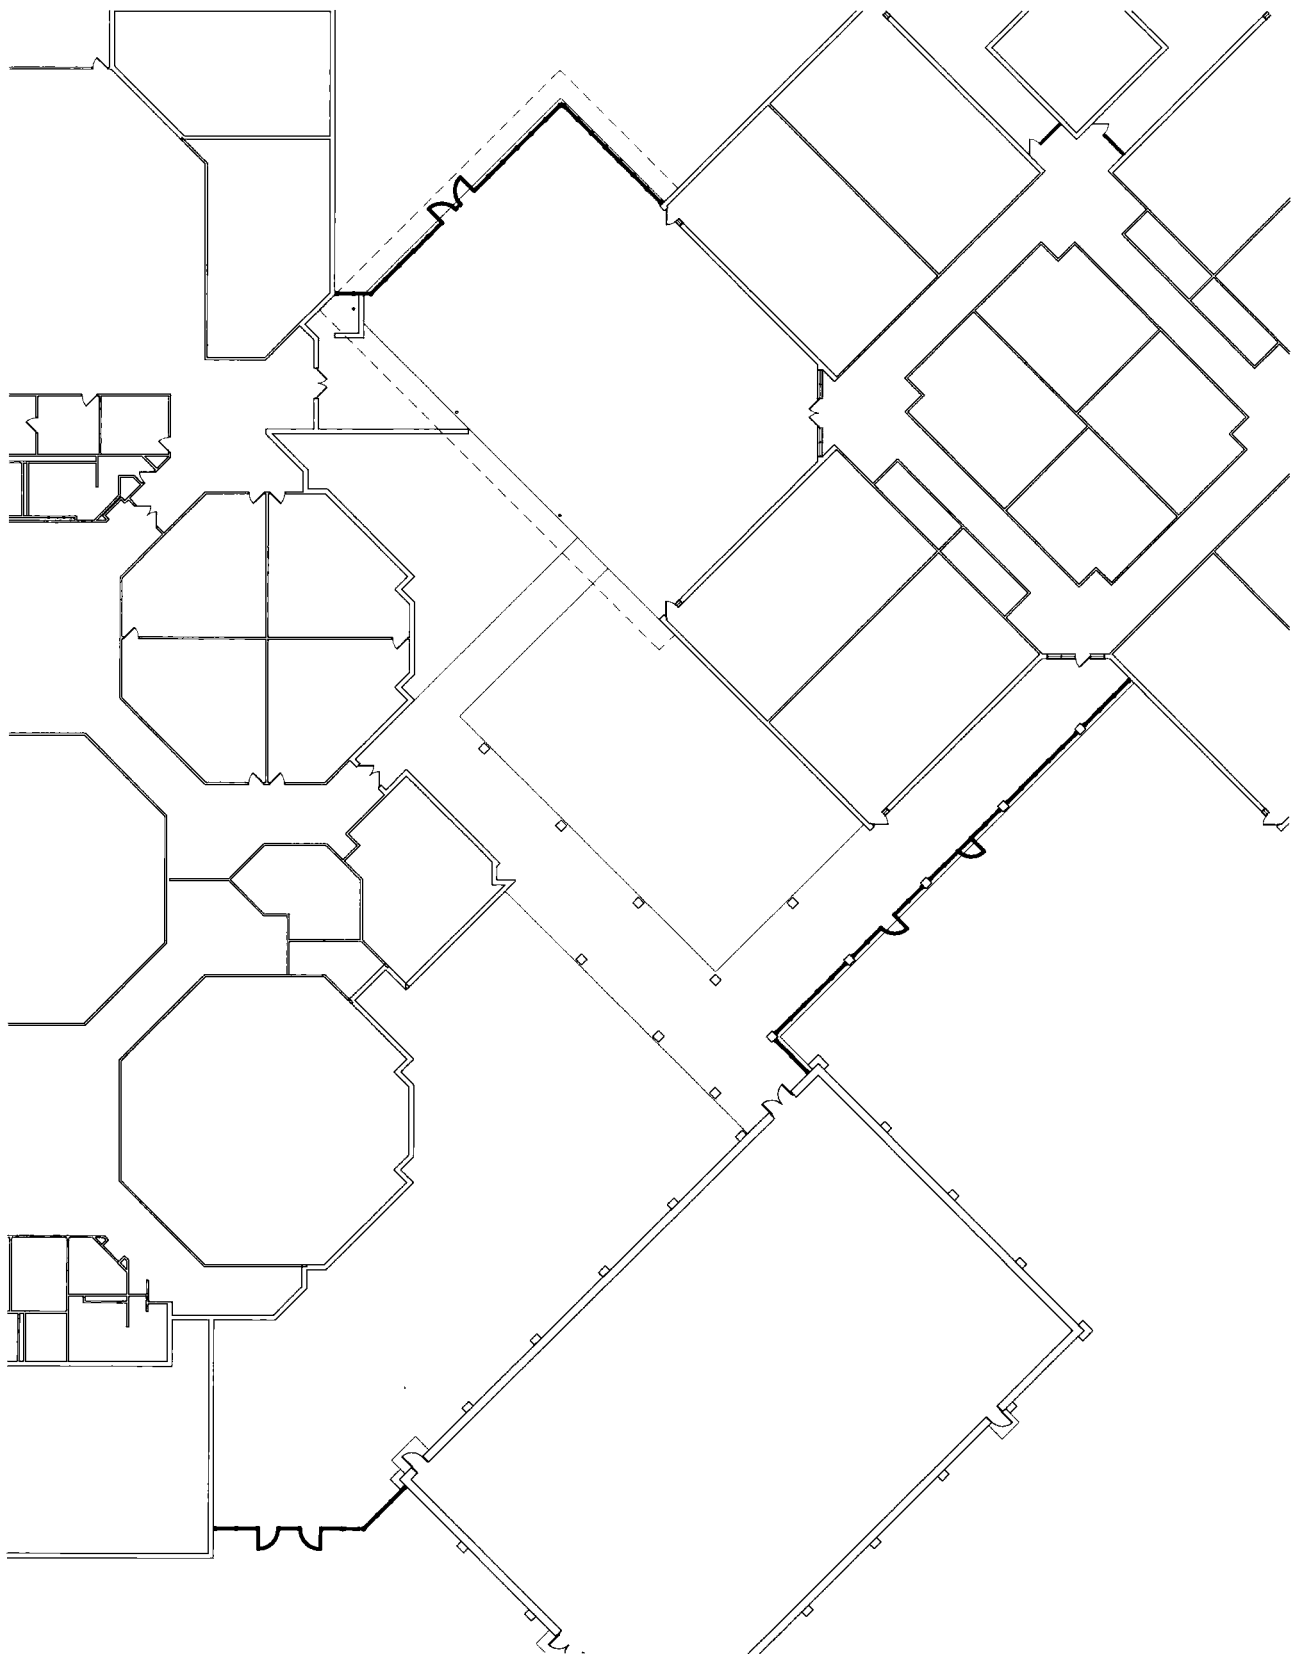

1

SCHEMATIC COURTYARD PLAN

3/16"=1'-0"



MURPHY + GRAVES + TRIMBLE, PLLC
ARCHITECTURE | PLANNING | INTERIORS
3399 Tates Creek Road, Suite 250
Lexington KY 40502
PH: 859.559.0504
www.mgtky.com
© copyright 2015

COURTYARD PLAN

NORTH PARK ELEMENTARY SCHOOL

SCHEMATIC DESIGN


A1.1

JOB NO. 1509


DATE: 4.13.15

PRODUCED BY: MWS


NOTES:

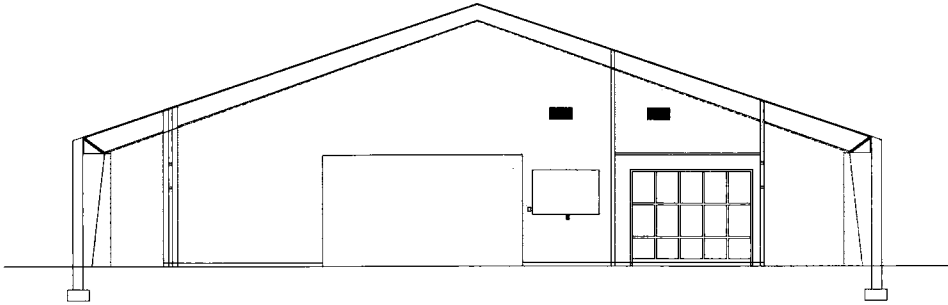


ENTRANCE VESTIBULE NEW WORK ELEVATION
1/8"=1'-0"

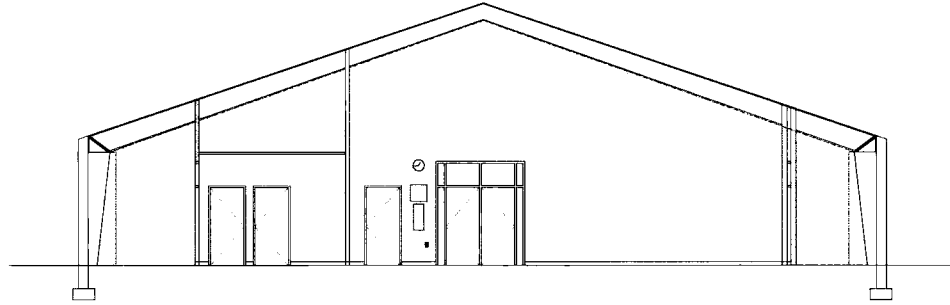

ENTRANCE VESTIBULE NEW WORK ELEVATION
1/8"=1'-0"

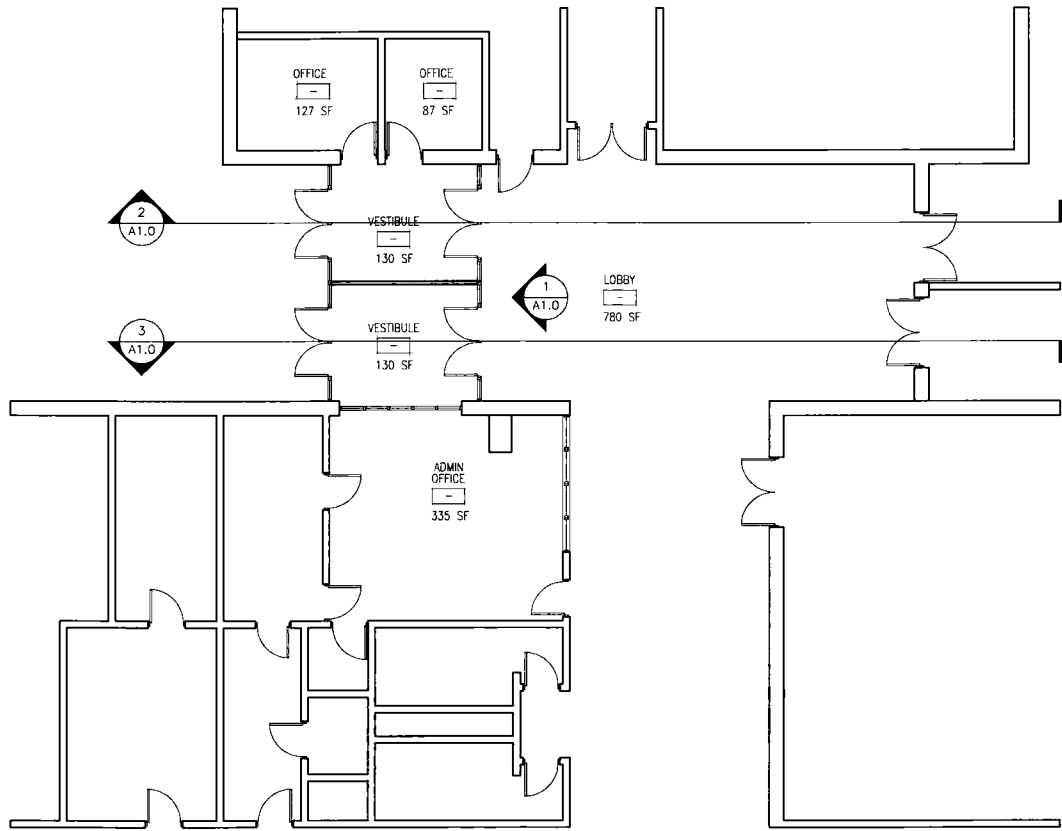

ENTRANCE VESTIBULE NEW WORK PLAN
1/8"=1'-0"

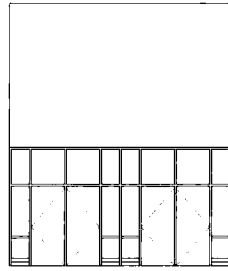

ENTRANCE VESTIBULE
ELEVATION
1/8"=1'-0"

NEW WORK PLAN NOTES — A

1. NEW MECHANICALLY ATTACHED 50 MIL. PVC SINGLE PLY ROOFING MEMBRANE OVER EXISTING ROOF SYSTEM. PREPARE AS REQUIRED BY ROOFING MANUFACTURER.
2. MECHANICALLY FASTEN EXISTING LOOSE Laid INSULATION INTO EXISTING METAL DECKING. PER CODE REQUIREMENTS. CONTRACTOR SHALL VERIFY AND COORDINATE LOCATION OF CONDUITS, PIPES, ETC., BELOW METAL DECK WITH PLACEMENT OF FASTENERS. CONTRACTOR TO INSPECT EXISTING ROOF INSULATION AND REPLACE WET/DAMAGED INSULATION W/ NEW, COORDINATE W/ ARCHITECT.
3. NEW PRE-FINISHED GALV. METAL DRIP EDGE INTO EXISTING GUTTER. SEE DETAIL 5/A1.1
4. REINSTALL EXISTING METAL COPING OVER NEW SINGLE PLY MEMBRANE. TURN UP AT PARAPET WALL. SEE DETAIL 4/A1.1
5. PROVIDE NEW TAPERED INSULATION OVER EXISTING ROOF SYSTEM, SLOPE 1/4" PER 12" MINIMUM.
6. EXISTING GUTTER AND DOWNSPOUT(S) TO REMAIN. PROVIDE NEW GALV. MTL. LEAF SCREEN @ DOWNSPOUT LOCATIONS.
7. NEW PRE-FINISHED GALV. MTL. 2 PIECE COMPRESSION ROOF EDGE TRIM. SEE DETAIL 7/A1.1
8. EXISTING EXHAUST FAN WITH NEW CURB FLASHING. SEE DETAIL 2/A1.1
9. EXISTING VENT THRU ROOF, EXTEND TO 12" ABOVE TOP OF ROOFING AS REQ'D AND PROVIDE NEW FLASHING. SEE DETAIL 3/A1.1
10. EXISTING AC UNIT, PROVIDE FULLY ADHERED WALK PAD UNDER SUPPORTS AS VIBRATION ISOLATION.
11. EXISTING GODSENECK VENT AND CURB, PROVIDE NEW CURB FLASHING. SIMILAR TO DETAIL 3/A1.1
12. EXISTING ROOF CURB @ HVAC ELEC. W/ NEW CURB FLASHING. SIMILAR TO DETAIL 2/A1.1
13. TURN SINGLE PLY ROOFING UP WALL AND TERMINATE WITH TERMINATION BAR AND SEALANT. SEE DETAIL 6/A1.1

GENERAL NOTES

- GN 1 SEE COVER SHEET FOR HAZARDOUS MATERIALS NOTES.
- GN 2 INFORMATION INCLUDED ON THESE DRAWING ARE INTENDED TO PROVIDE CONTRACTOR WITH A BASIC UNDERSTANDING OF THE EXISTING CONDITIONS. ACTUAL CONDITIONS AND DIMENSIONS MAY VARY FROM THOSE INDICATED HERE.
- GN 3 CONTRACTOR SHALL VERIFY ALL EXISTING ROOF AND CRICKET PITCHES COMPLY WITH MANUFACTURERS WARRANTY. OVERBUILT CRICKETS SHALL BE MODIFIED AS REQUIRED.
- GN 4 COORDINATE REMOVAL OF EXISTING ROOFING WITH INSTALLATION OF NEW ROOFING SYSTEM TO INSURE THAT EXISTING AND NEW INSULATION AND ROOF DECK ARE NOT EXPOSED TO PRECIPITATION OR LEFT EXPOSED OVERNIGHT. PROVIDE WATER CUT OFFS AT THE END OF EACH DAY'S WORK.
- GN 5 CAREFULLY REMOVE EXISTING ROOFING MATERIALS TO AVOID DAMAGE TO SUBSTRATES. LOWER REMOVED MATERIALS TO TRASH CONTAINERS AT GRADE OR INTO TRUCKS BY USE OF CHUTES. DO NOT THROW MATERIALS OFF ROOF.
- GN 6 DO NOT TRAVERSE RE-ROOFED AREAS TO CARRY REMOVED MATERIALS TO CHUTES: WHERE POSSIBLE MOVE CHUTES TO AREAS WHERE MATERIAL IS BEING REMOVED.
- GN 7 TRANSPORT REMOVED MATERIALS FROM THE PROJECT SITE ON A DAILY BASIS.
- GN 8 PROVIDE TEMPORARY WALKWAYS AS REQUIRED TO PROTECT EXISTING SUBSTRATES FROM DAMAGE BY ROOFING OPERATIONS.
- GN 9 NOISE ABATEMENT BY CONTRACTOR REQUIRED DURING SCHOOL HOURS, MEANING NO RADIOS, NO POWER -ACTUATED AND PNEUMATIC TOOLS, SAWING, HAMMERING, ETC. WITHOUT THE APPROVAL FROM THE BOE REPRESENTATIVE.
- GN 10 CODE OF CONDUCT FOR WORKERS TO INCLUDE SHIRTS, NO ALCOHOL, SMOKING, DRUGS, FIREARMS, FOUL LANGUAGE, OR FRATERNIZING WITH STUDENTS AND STAFF.
- GN 11 NO EMPLOYMENT OF CONVICTED FELONY OF SEX CRIMES ALLOWED ON PROJECT.

BUILDING KEY PLAN (N.T.S.)

NOT FOR
CONSTRUCTION

SHEET TITLE:
VESTIBULE DEMO & NEW WORK PLAN
JOB NAME:
**NEW HIGHLAND ELEMENTARY SCHOOL
ENTRY VESTIBULE**

m+g+t
MURPHY - GRAVES - TRIMBLE, PLLC
ARCHITECTURE | PLANNING | INTERIORS
3999 Tates Creek Road, suite 250
Lexington, KY 40502
ph:859.559.0804 fax:859.559.0823
www.mgtbv.com
© COPYRIGHT 2015

JOB NO. 1510
DATE: -
PRODUCED BY: INITIALS
NOTES:

SHEET NUMBER:

A1.1

