
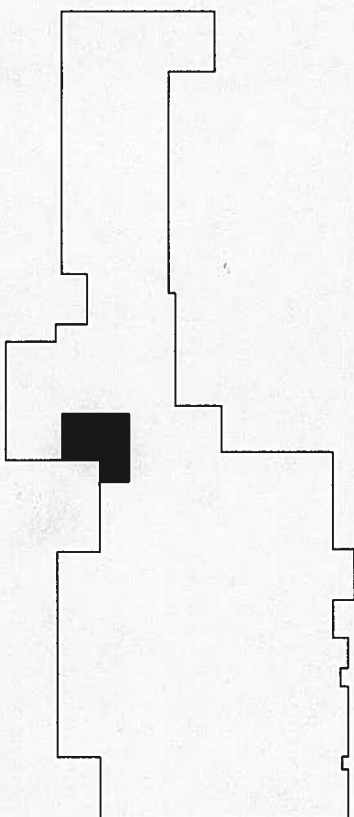


1

1/4" = 1'-0"

MAIN LEVEL SECURITY VESTIBULE 1

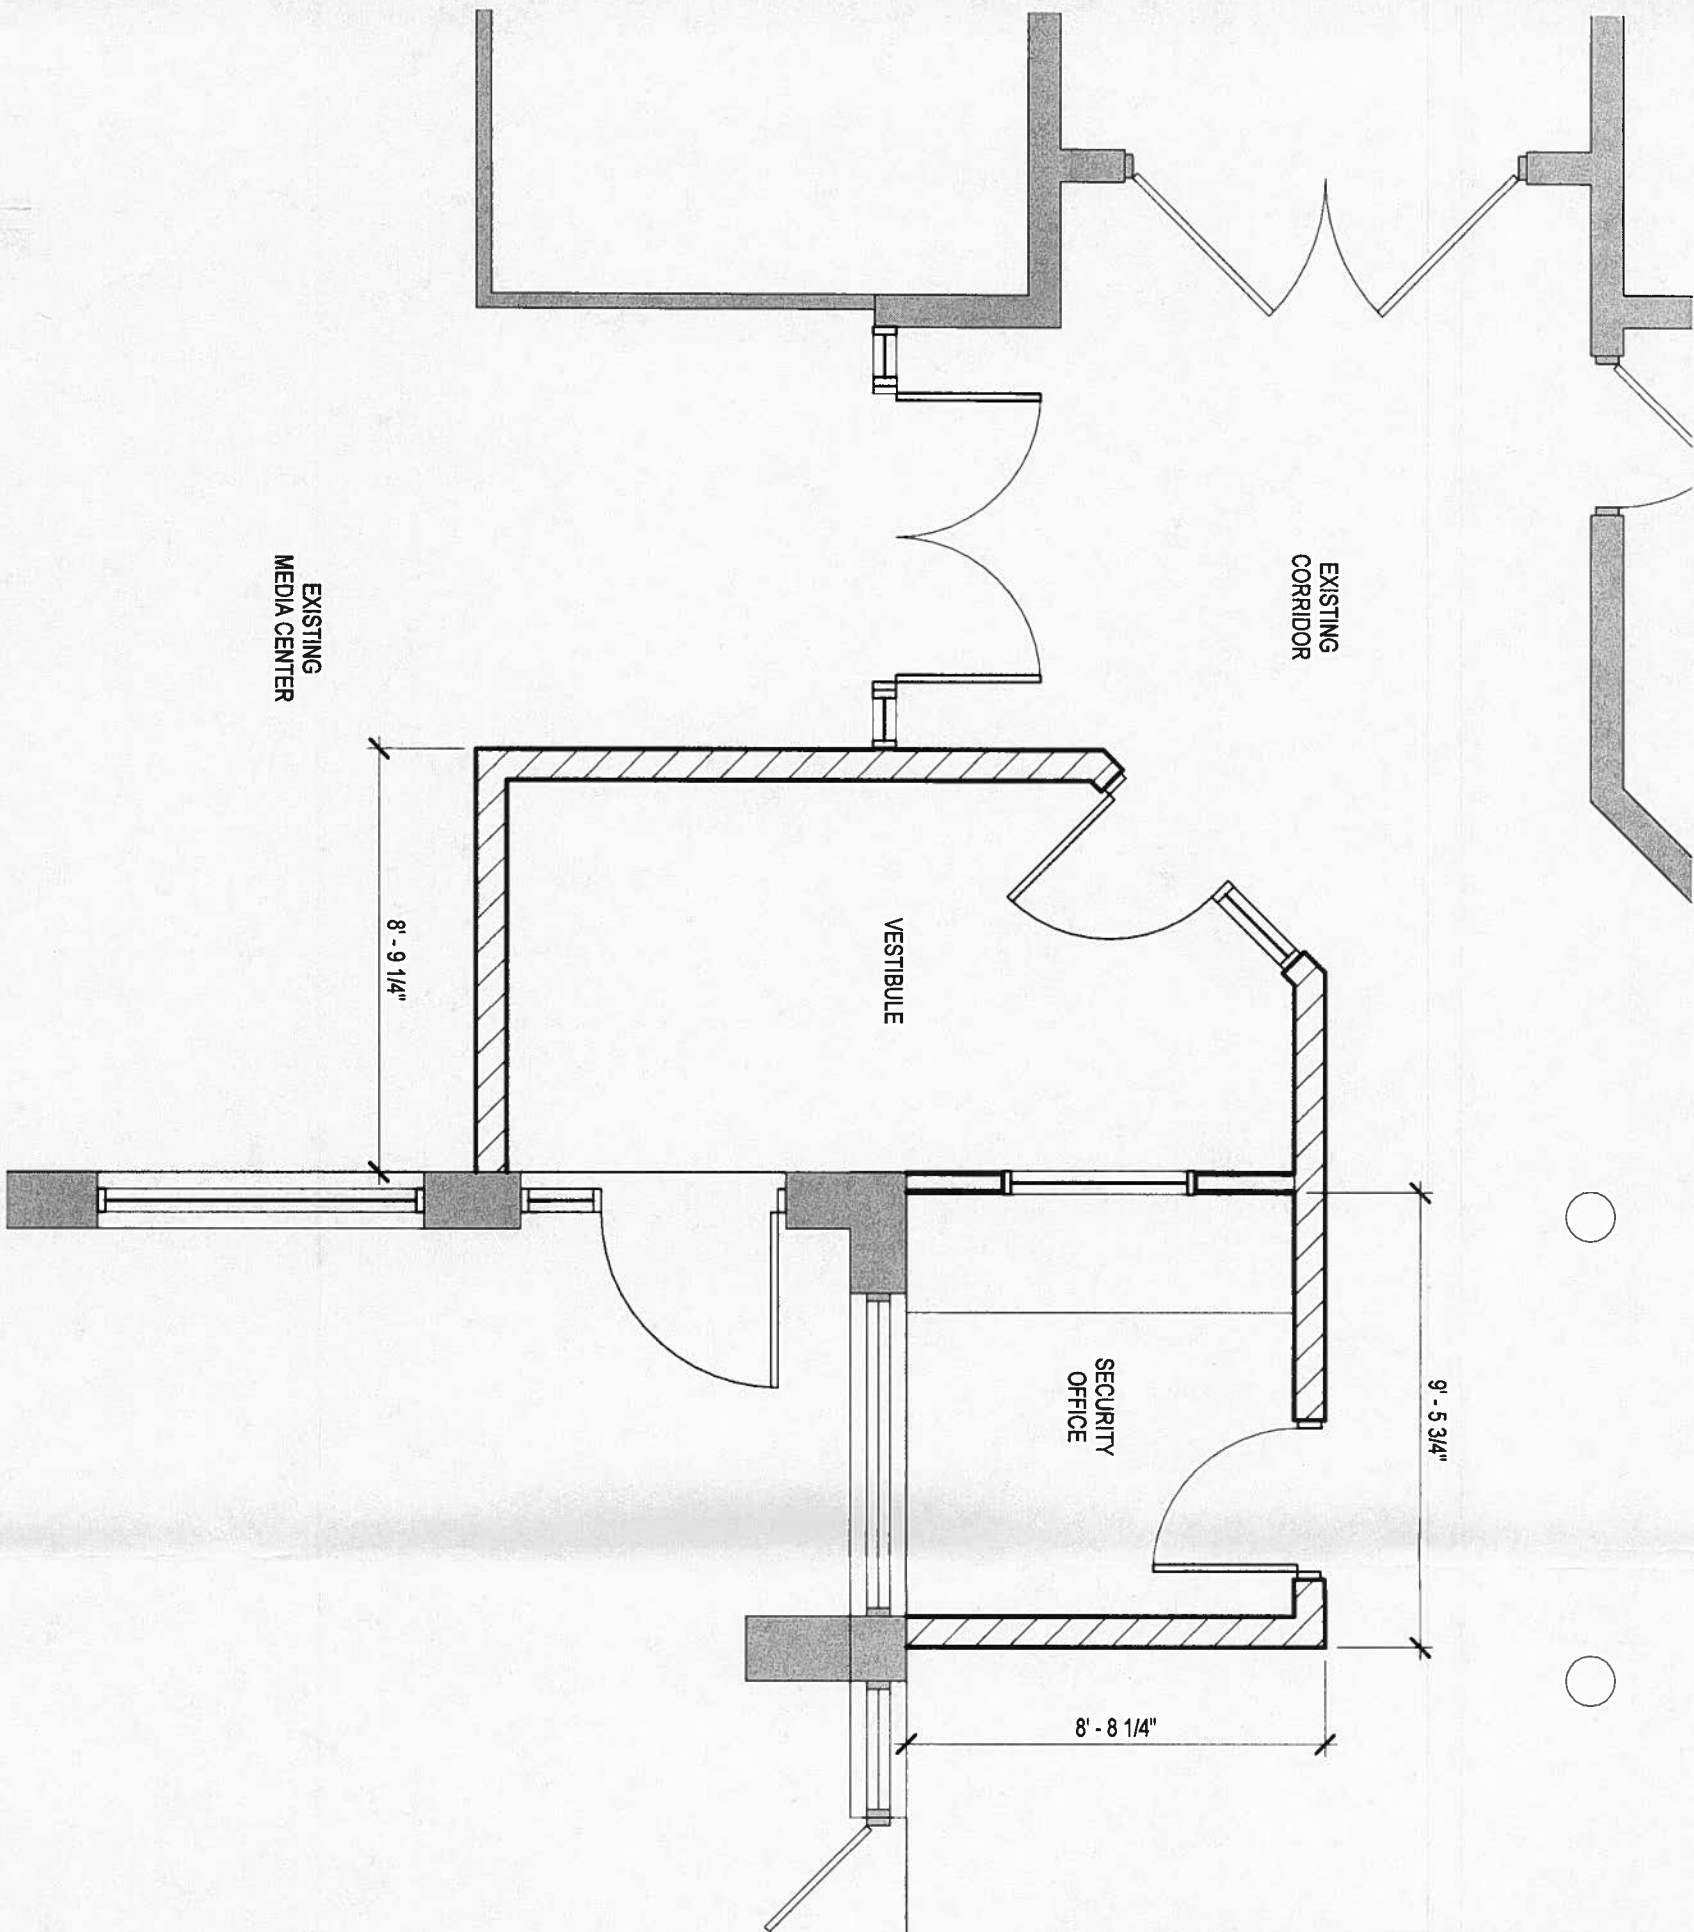

KEY PLAN

OPTION 1

Sherman Carter Barnhart PSC

ARCHITECTURE • INTERIORS • LANDSCAPE ARCHITECTURE • ENGINEERING
2405 HARRODSBURG ROAD • LEXINGTON, KY 40504-3329 • PHONE: 859.224.1351 • FAX: 859.224.8448

DATE: 11/20/14

PROJECT NO.:

DRAWN:

PROJECT NAME: J.T. ALTON MS SECURITY VESTIBULE

PROJECT LOCATION:

EXISTING
CORRIDOR


8'-6"

2'-6"


SECURITY
OFFICE

VESTIBULE


11'-0"

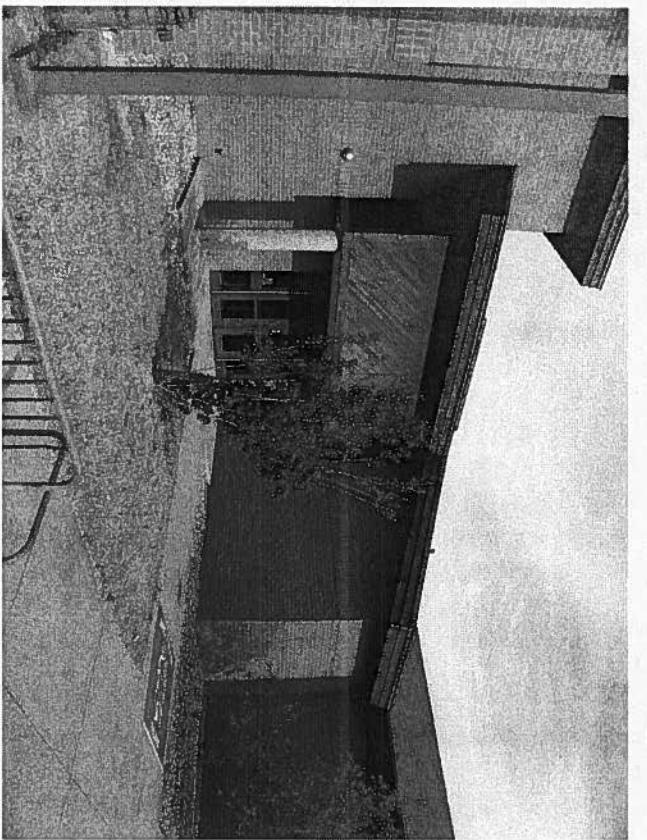

1
1/4" = 1'-0"
MAIN LEVEL SECURITY VESTIBULE 2

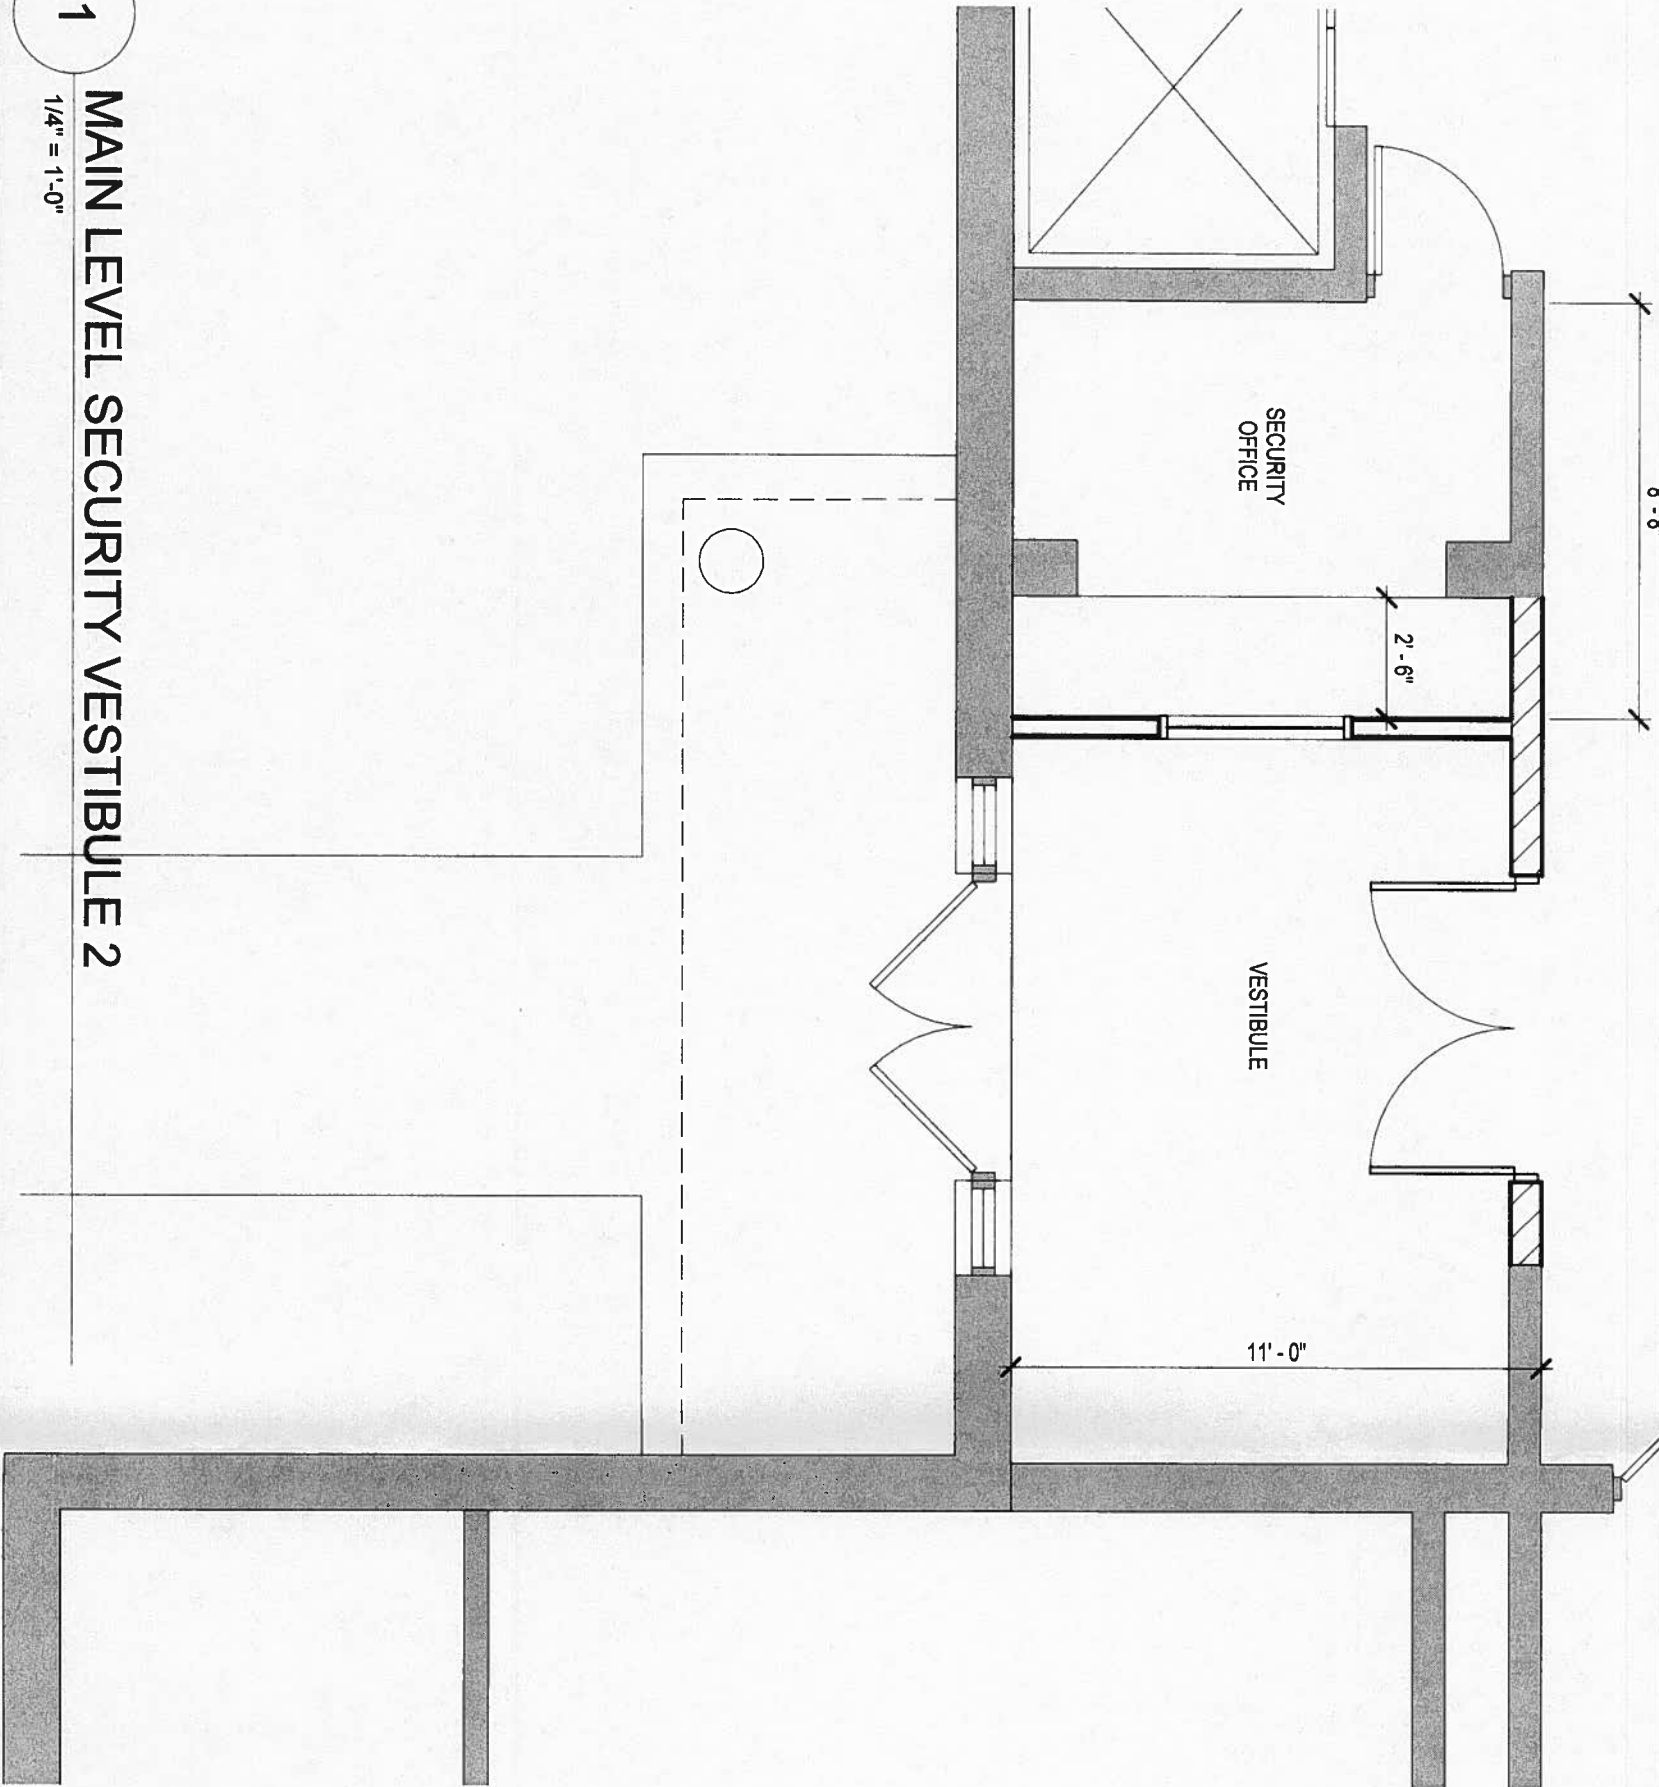

KEY PLAN

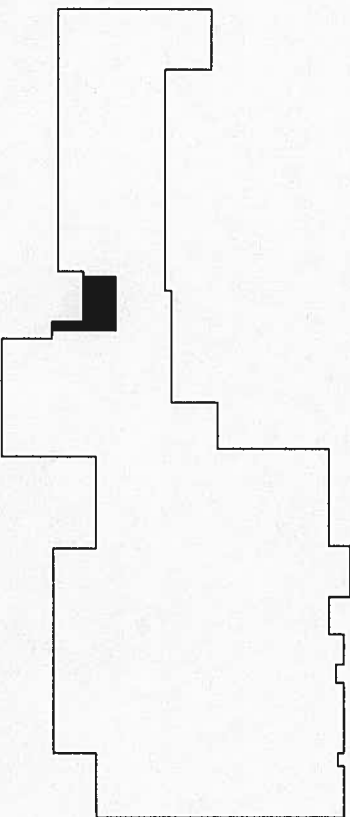

OPTION 1

Sherman Carter Barnhart PSC
ARCHITECTURE • INTERIORS • LANDSCAPE ARCHITECTURE • ENGINEERING

2405 HARRODSBURG ROAD • LEXINGTON, KY 40504-3329 • PHONE: 859.224.1351 • FAX: 859.224.8446

DATE: 11/20/14

PROJECT NO.:

DRAWN:

PROJECT NAME:

J.T. ALTON MS SECURITY VESTIBULE

PROJECT LOCATION: