

Description

Install:


1-750KVA, 120/208v, 3Ø, 4w, Padmount Transformer
3-5X9X6 Manholes
(1042' +/-) #1/0 AL Underground Cable
(1286' +/-) #1000 MCM AL Underground Cable

Remove:

None

Easements Nec. 1

① Granted 15' Electric & Gas Easement

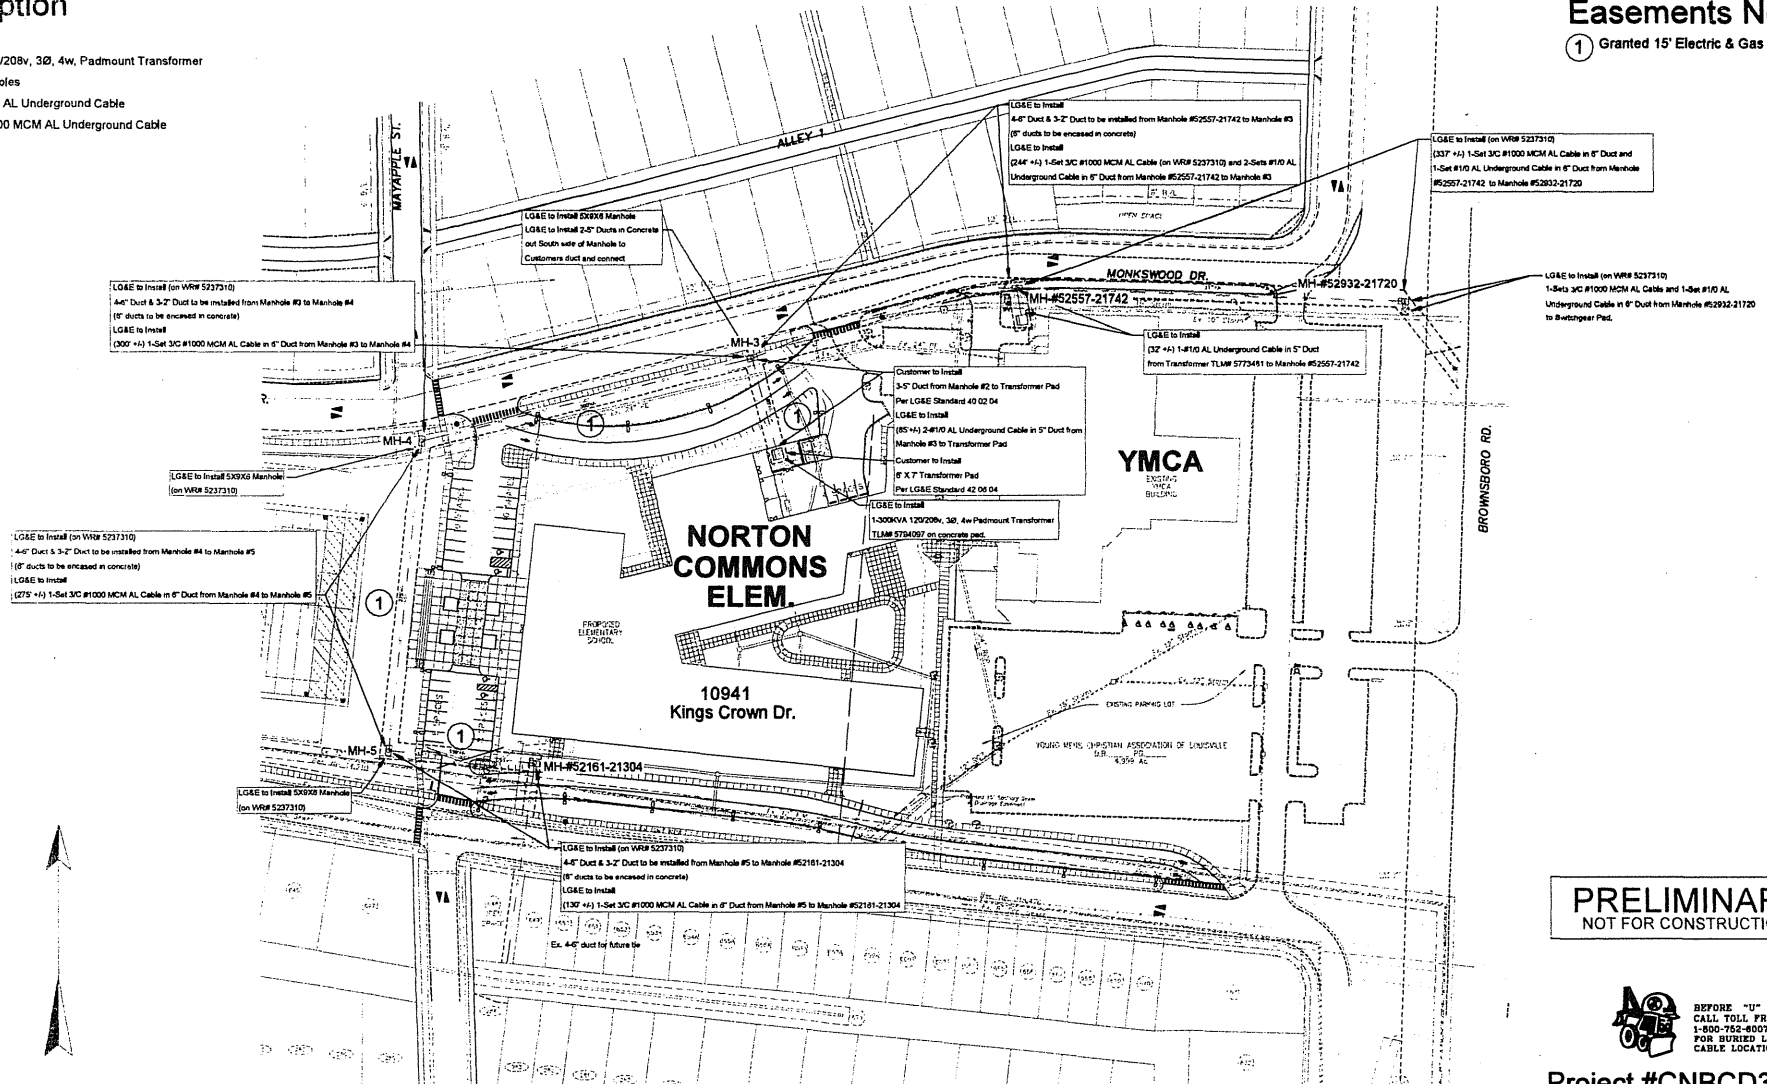

PRELIMINARY
NOT FOR CONSTRUCTION



BEFORE "U" DIG
CALL TOLL FREE
1-800-762-6007
FOR BURIED LINE/
CABLE LOCATIONS.

Project #CNBCD340U

REVISED

WR# 5237290
3Ø TIE WR# 5237310
NORTON COMMONS ELEM.
CONSTRUCTION PLAN

SCALE: 1"=50' DATE: 8/202015
DRAWN BY: ANGIE WARE
PHONE #: 502-333-1819

ELECTRIC, GAS & TELECOM
CONSTRUCTION PRINT

NORTON COMMONS
ELEMENTARY

ENERGY DELIVERY ELECTRIC DISTRIBUTION
LOUISVILLE GAS & ELECTRIC CO.
LOUISVILLE, KENTUCKY



12KV CIR
WO 1184