



JOB NO.	1429	
DATE	DEC 2, 2014	
DRAWN	ALC, ASC	
CHECKED	-	
COPYRIGHT © 2015 SHERMAN CARTER BARNHART ARCHITECTS, PLLC		
REVISIONS		
No.	Description	Date

SHEET


A5.1

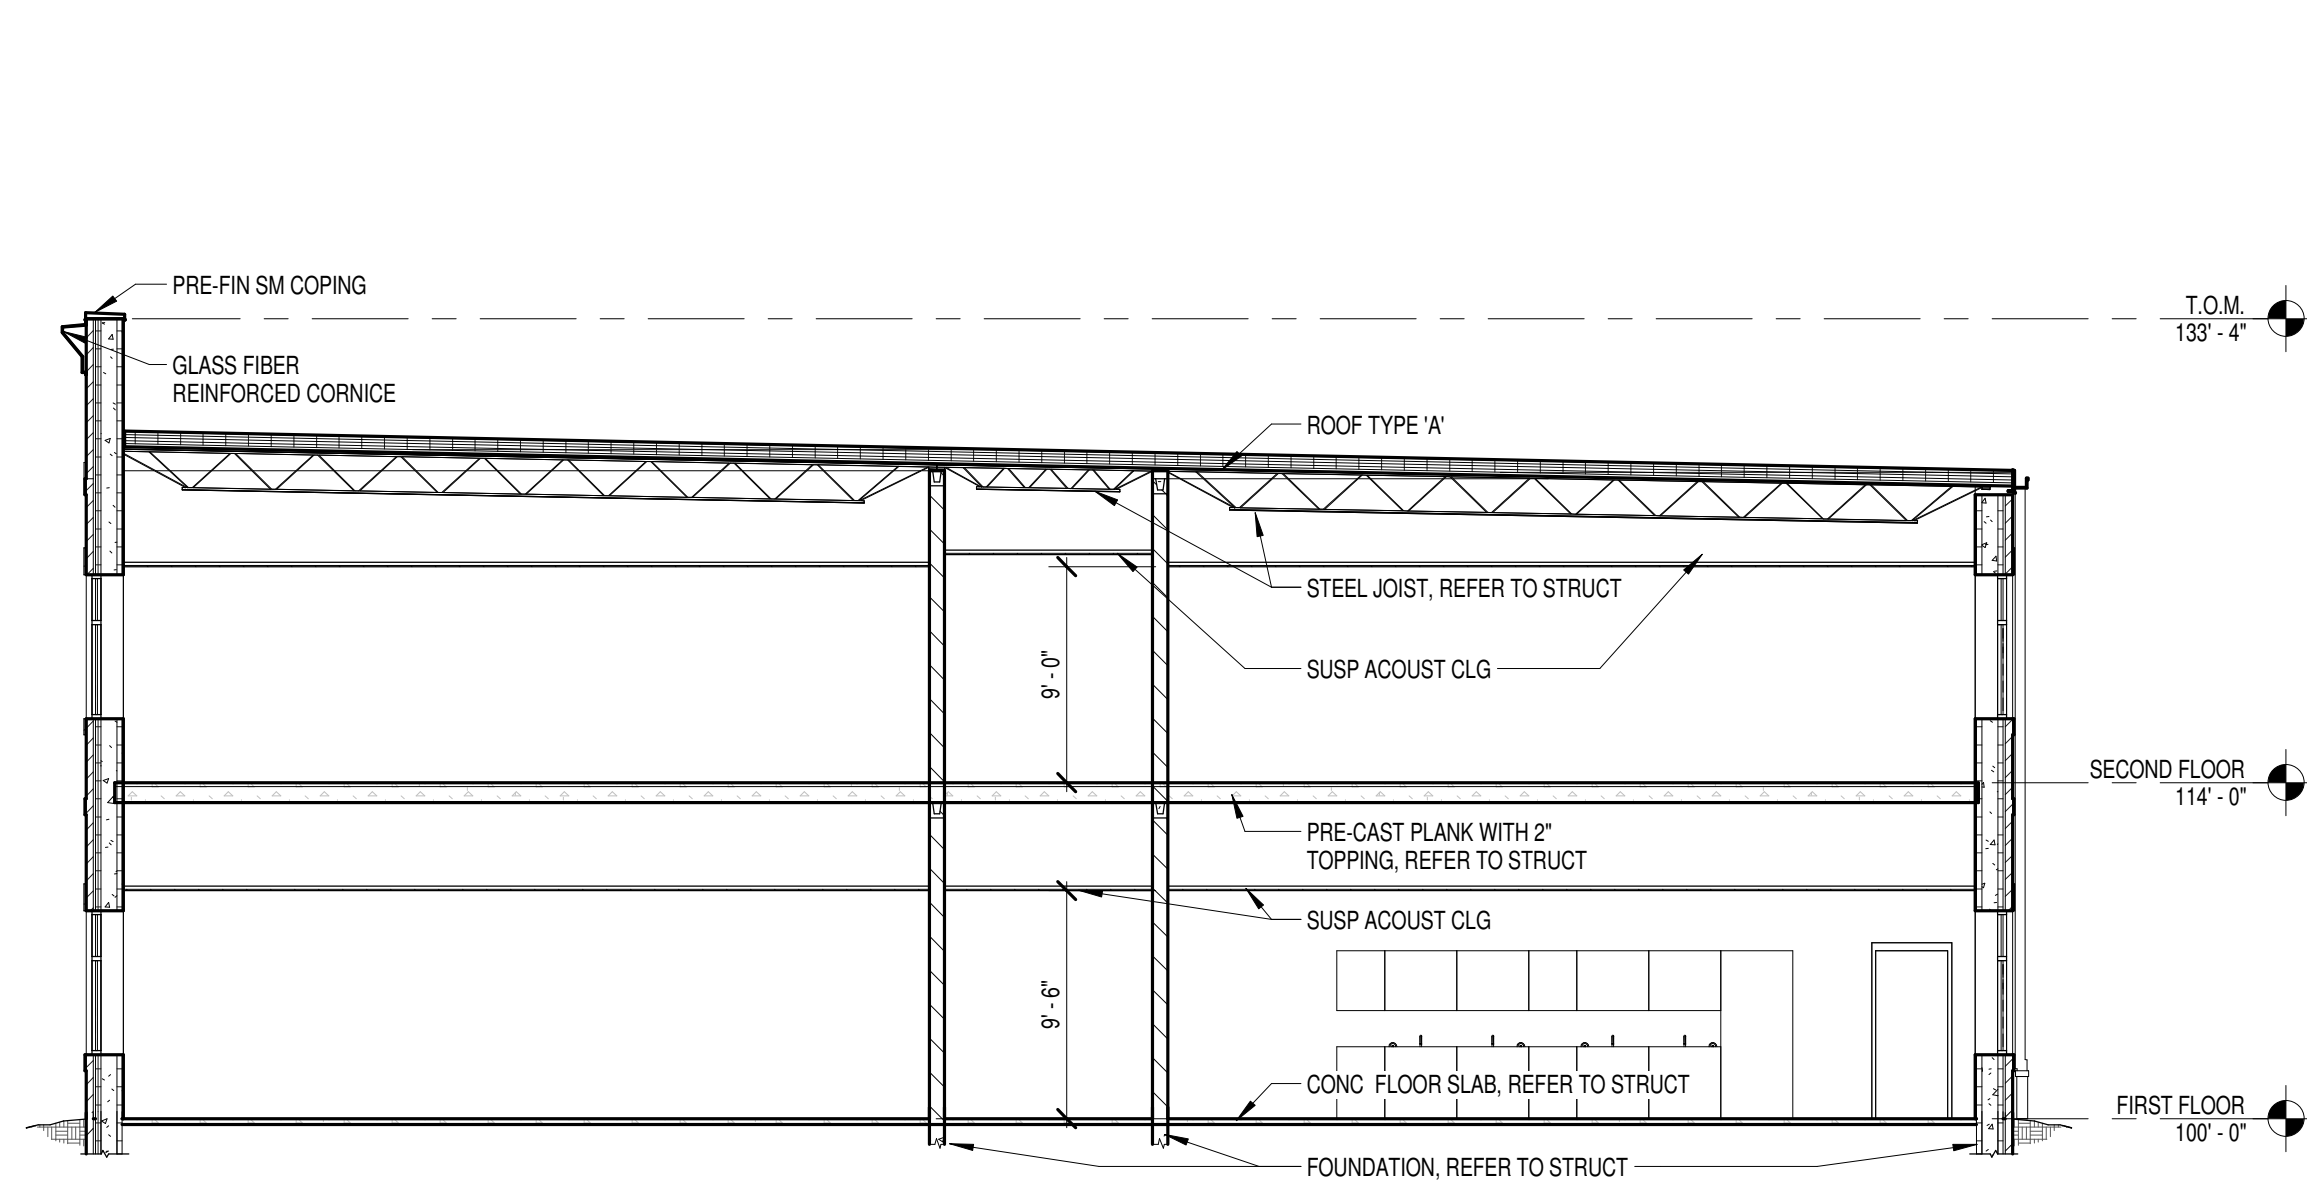


1 BUILDING SECTION @ CLASSROOMS
1/8" = 1'-0"

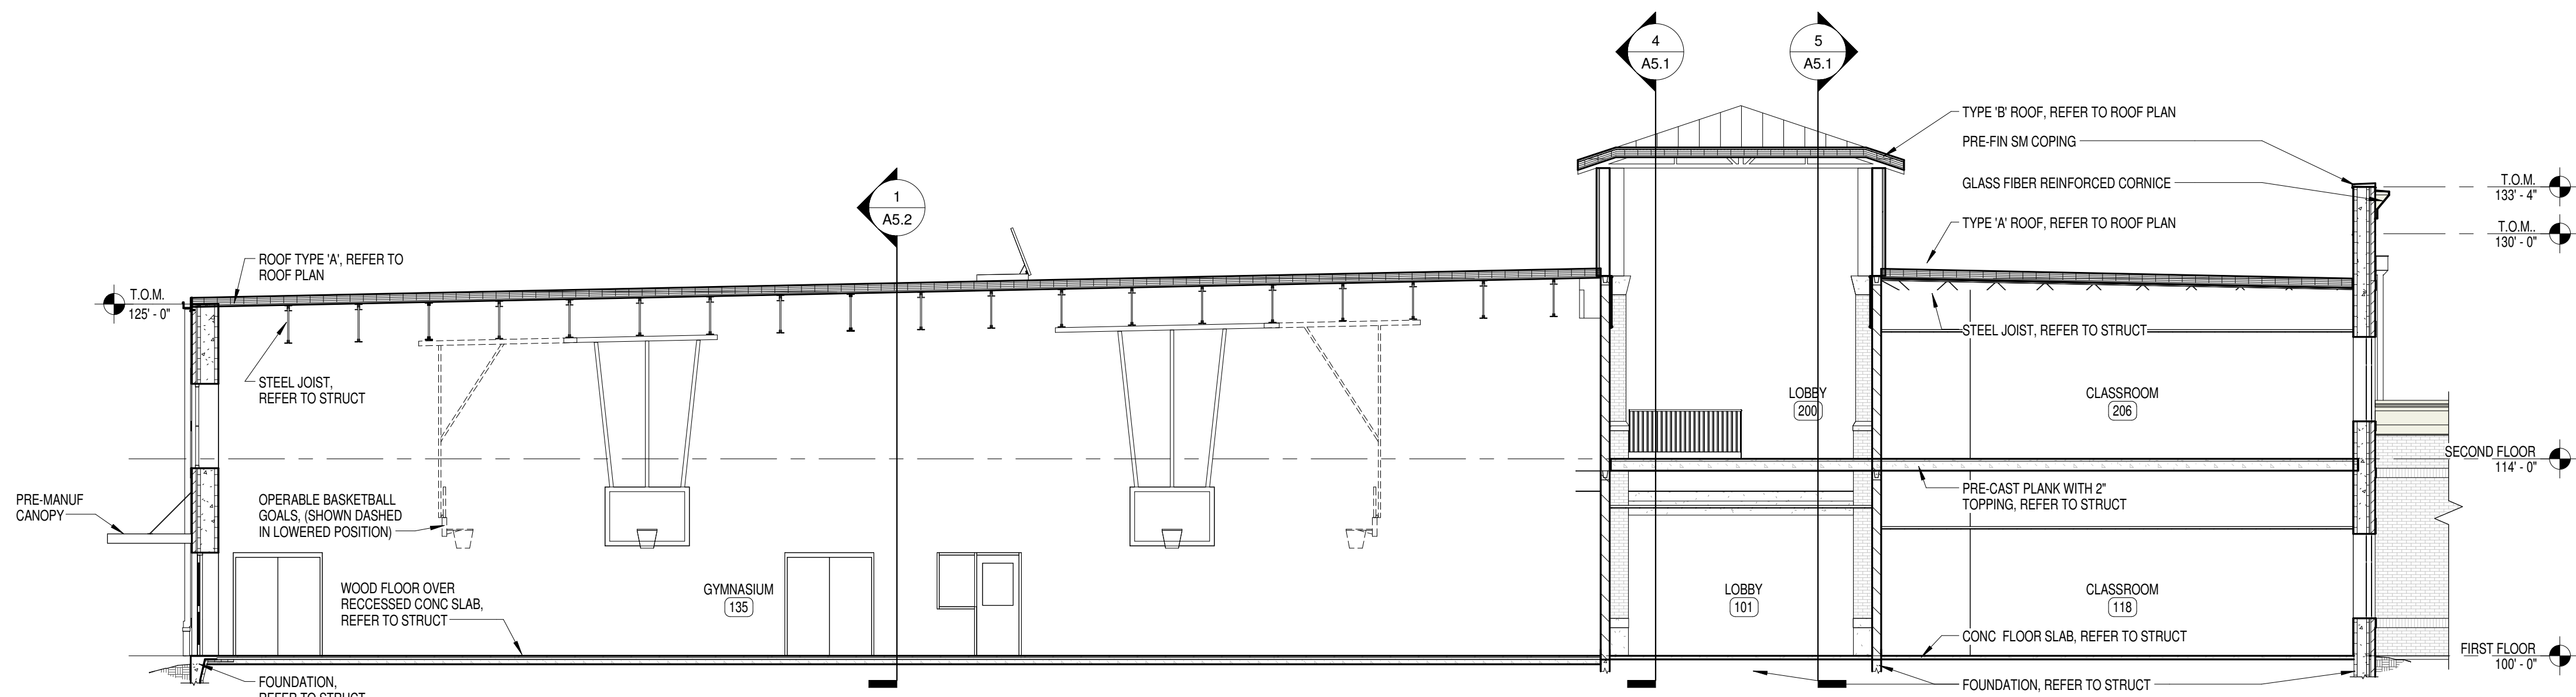


2 BUILDING SECTION @ GYMNASIUM
1/8" = 1'-0"

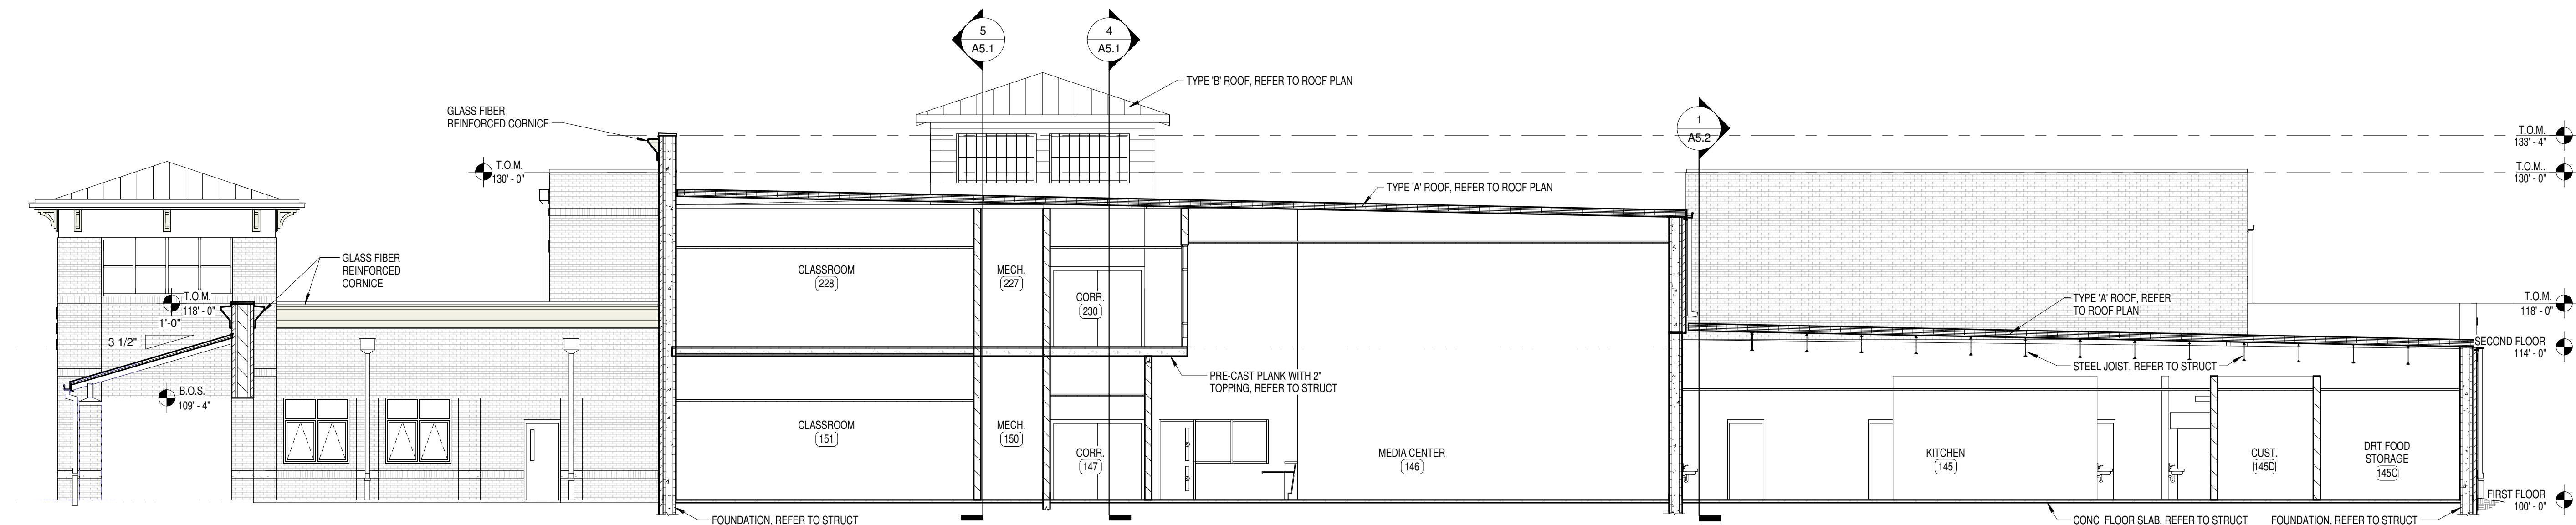


3 BUILDING SECTION @ MEDIA CENTER AND KITCHEN
1/8" = 1'-0"

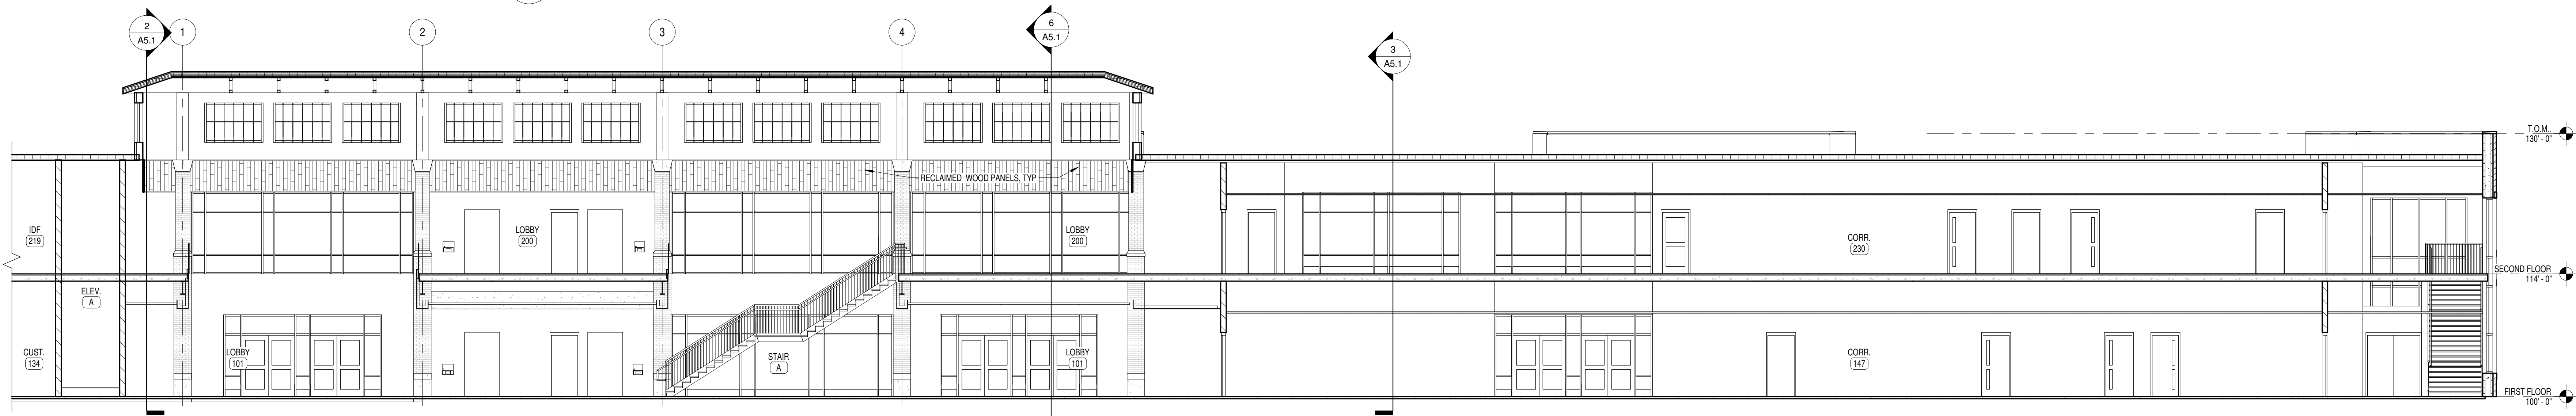

4 BUILDING SECTION LOBBY
1/8" = 1'-0"

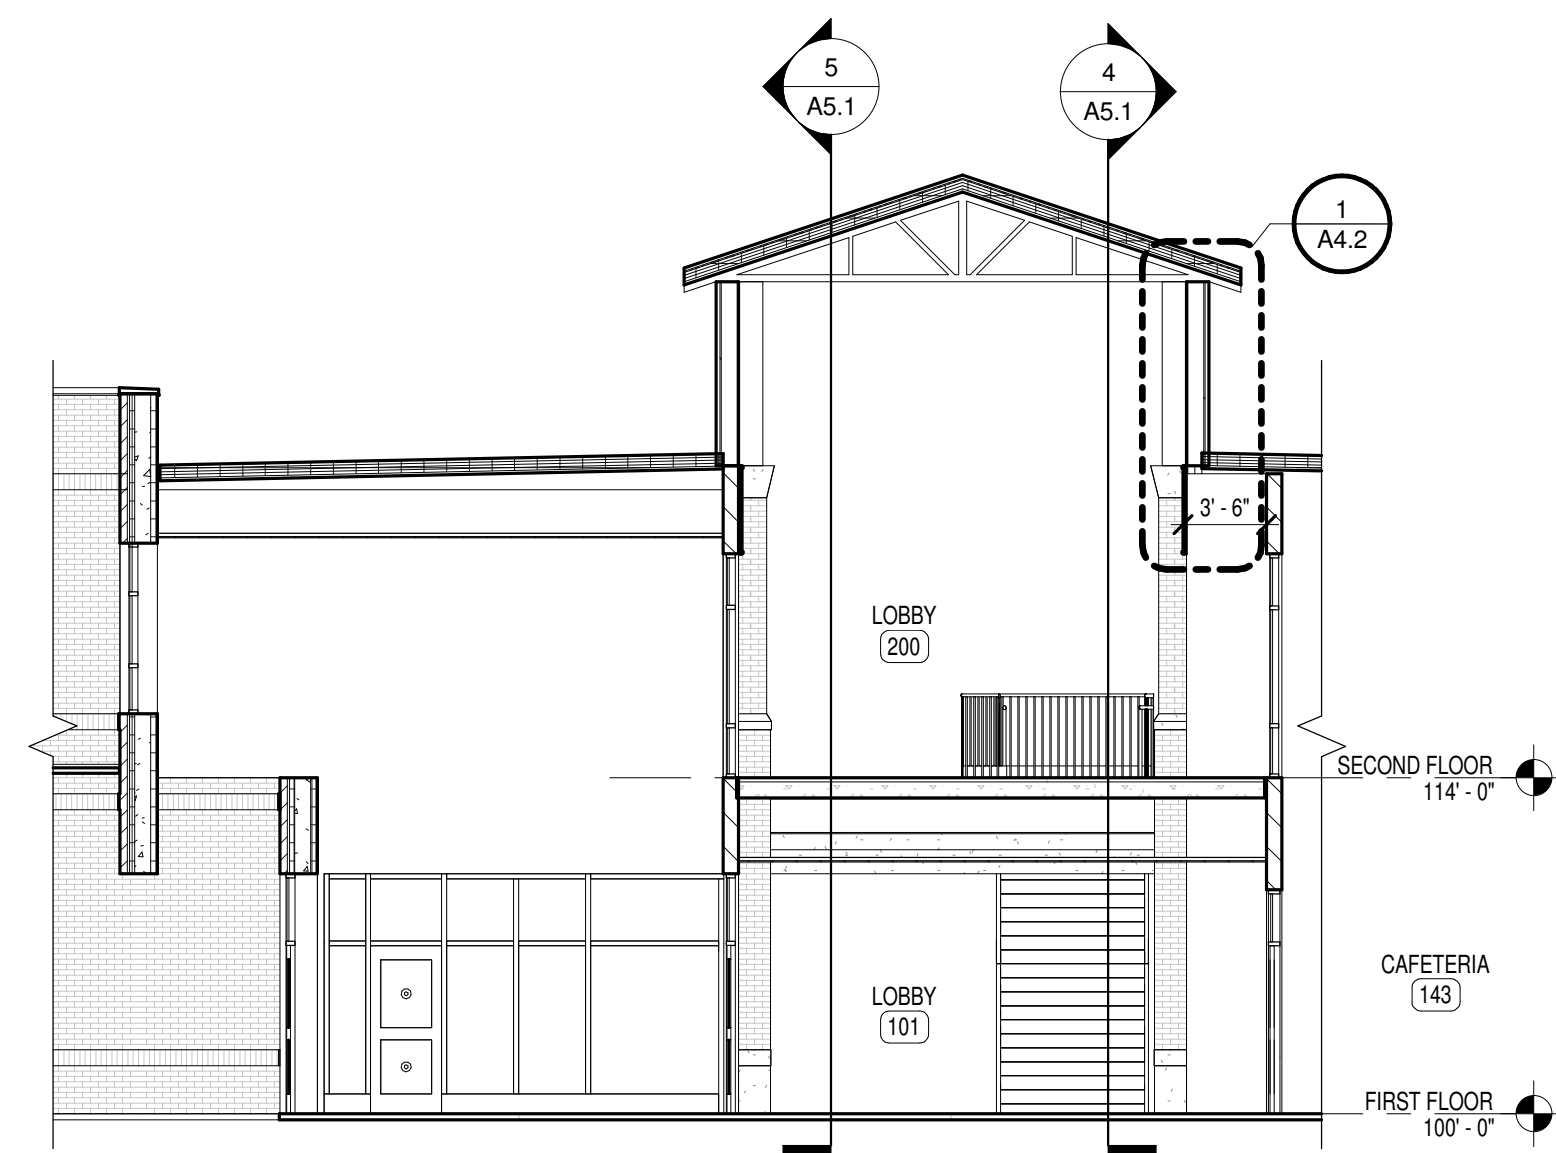

6 BUILDING SECTION @ LOBBY
1/8" = 1'-0"

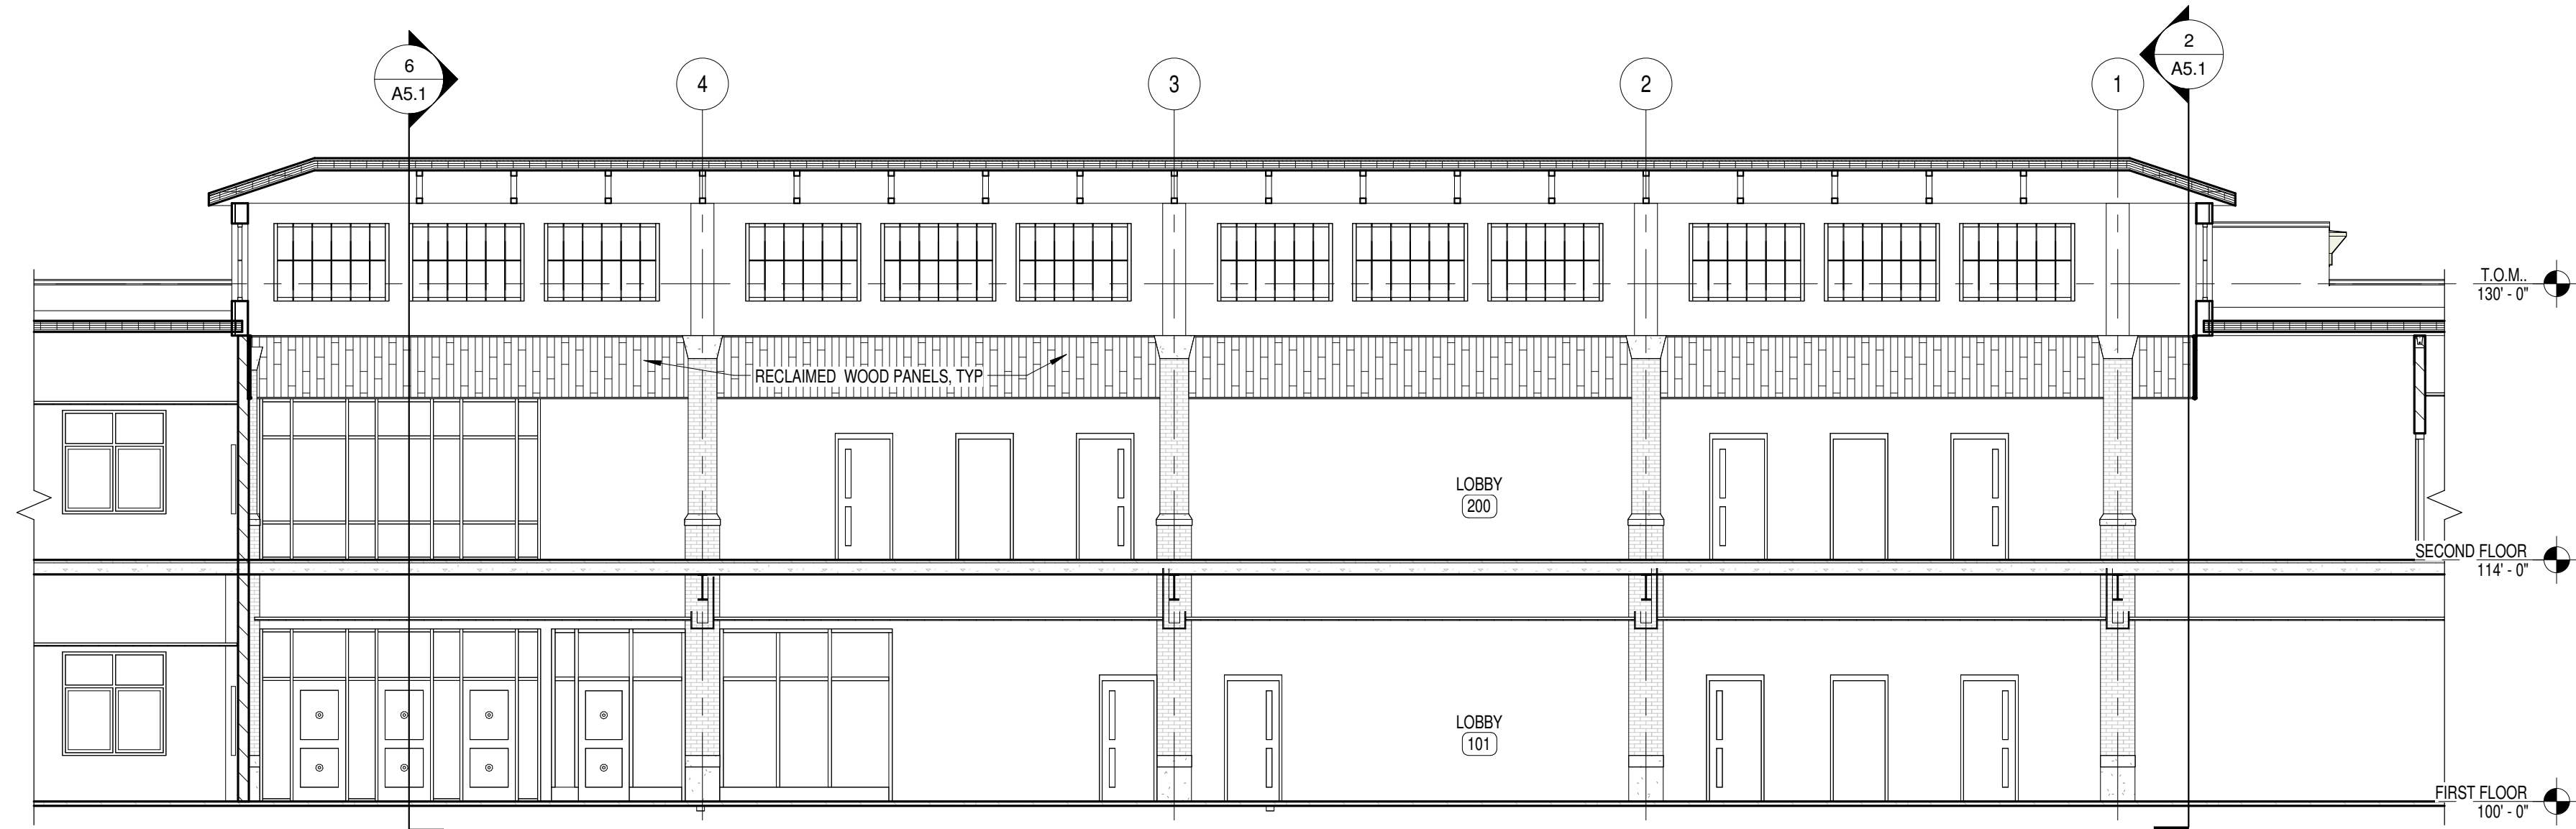

5 BUILDING SECTION LOBBY.
1/8" = 1'-0"