


1 DEMOLITION PLAN
1/8" = 1'-0"

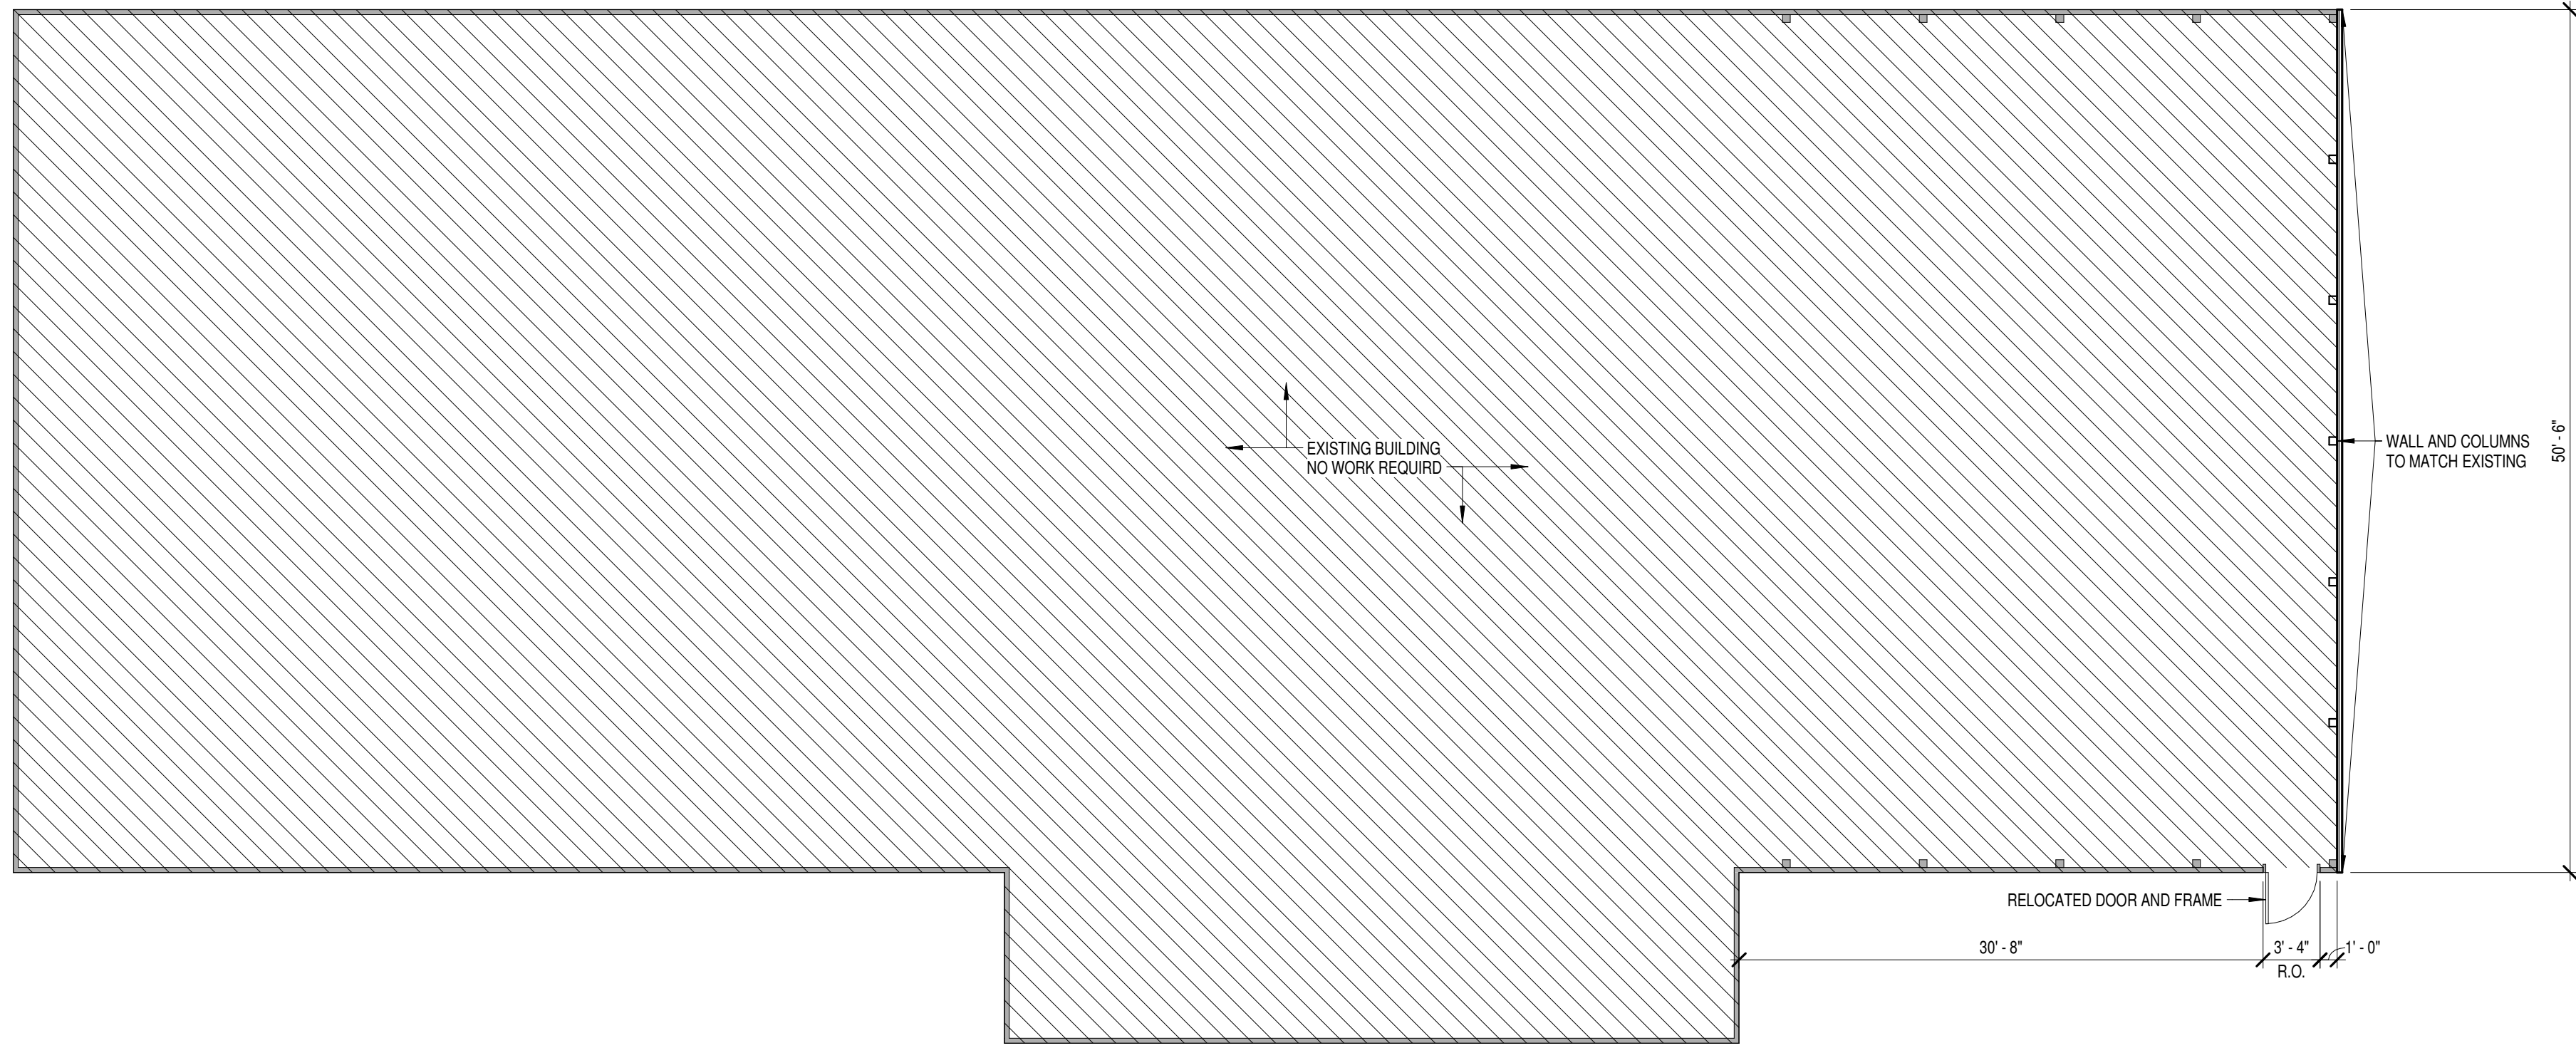

2 NEW WORK PLAN
1/8" = 1'-0"

| | |
|---------|-------------------|
| JOB NO. | 15101 |
| DATE | MARCH 23, 2012 |
| DRAWN | JMC, PWD |
| CHECKED | Checker |

COPYRIGHT © 2015
SHERMAN CARTER BARNHART
ARCHITECTS, PLLC

| REVISIONS | | |
|-----------|-------------|------|
| No. | Description | Date |
| | | |
| | | |
| | | |
| | | |
| | | |
| | | |
| | | |
| | | |
| | | |