



SECOND STREET

STUDY 1 (Phase 1 of Master Plan)



REH&A
ARCHITECTS

Proposed Renovations and Additions
1/22/16
Dayton High School




SECOND STREET

STUDY 2 (Phase 1 of Master Plan)




REH&A
ARCHITECTS


Proposed Renovations and Additions
1/22/16
Dayton High School

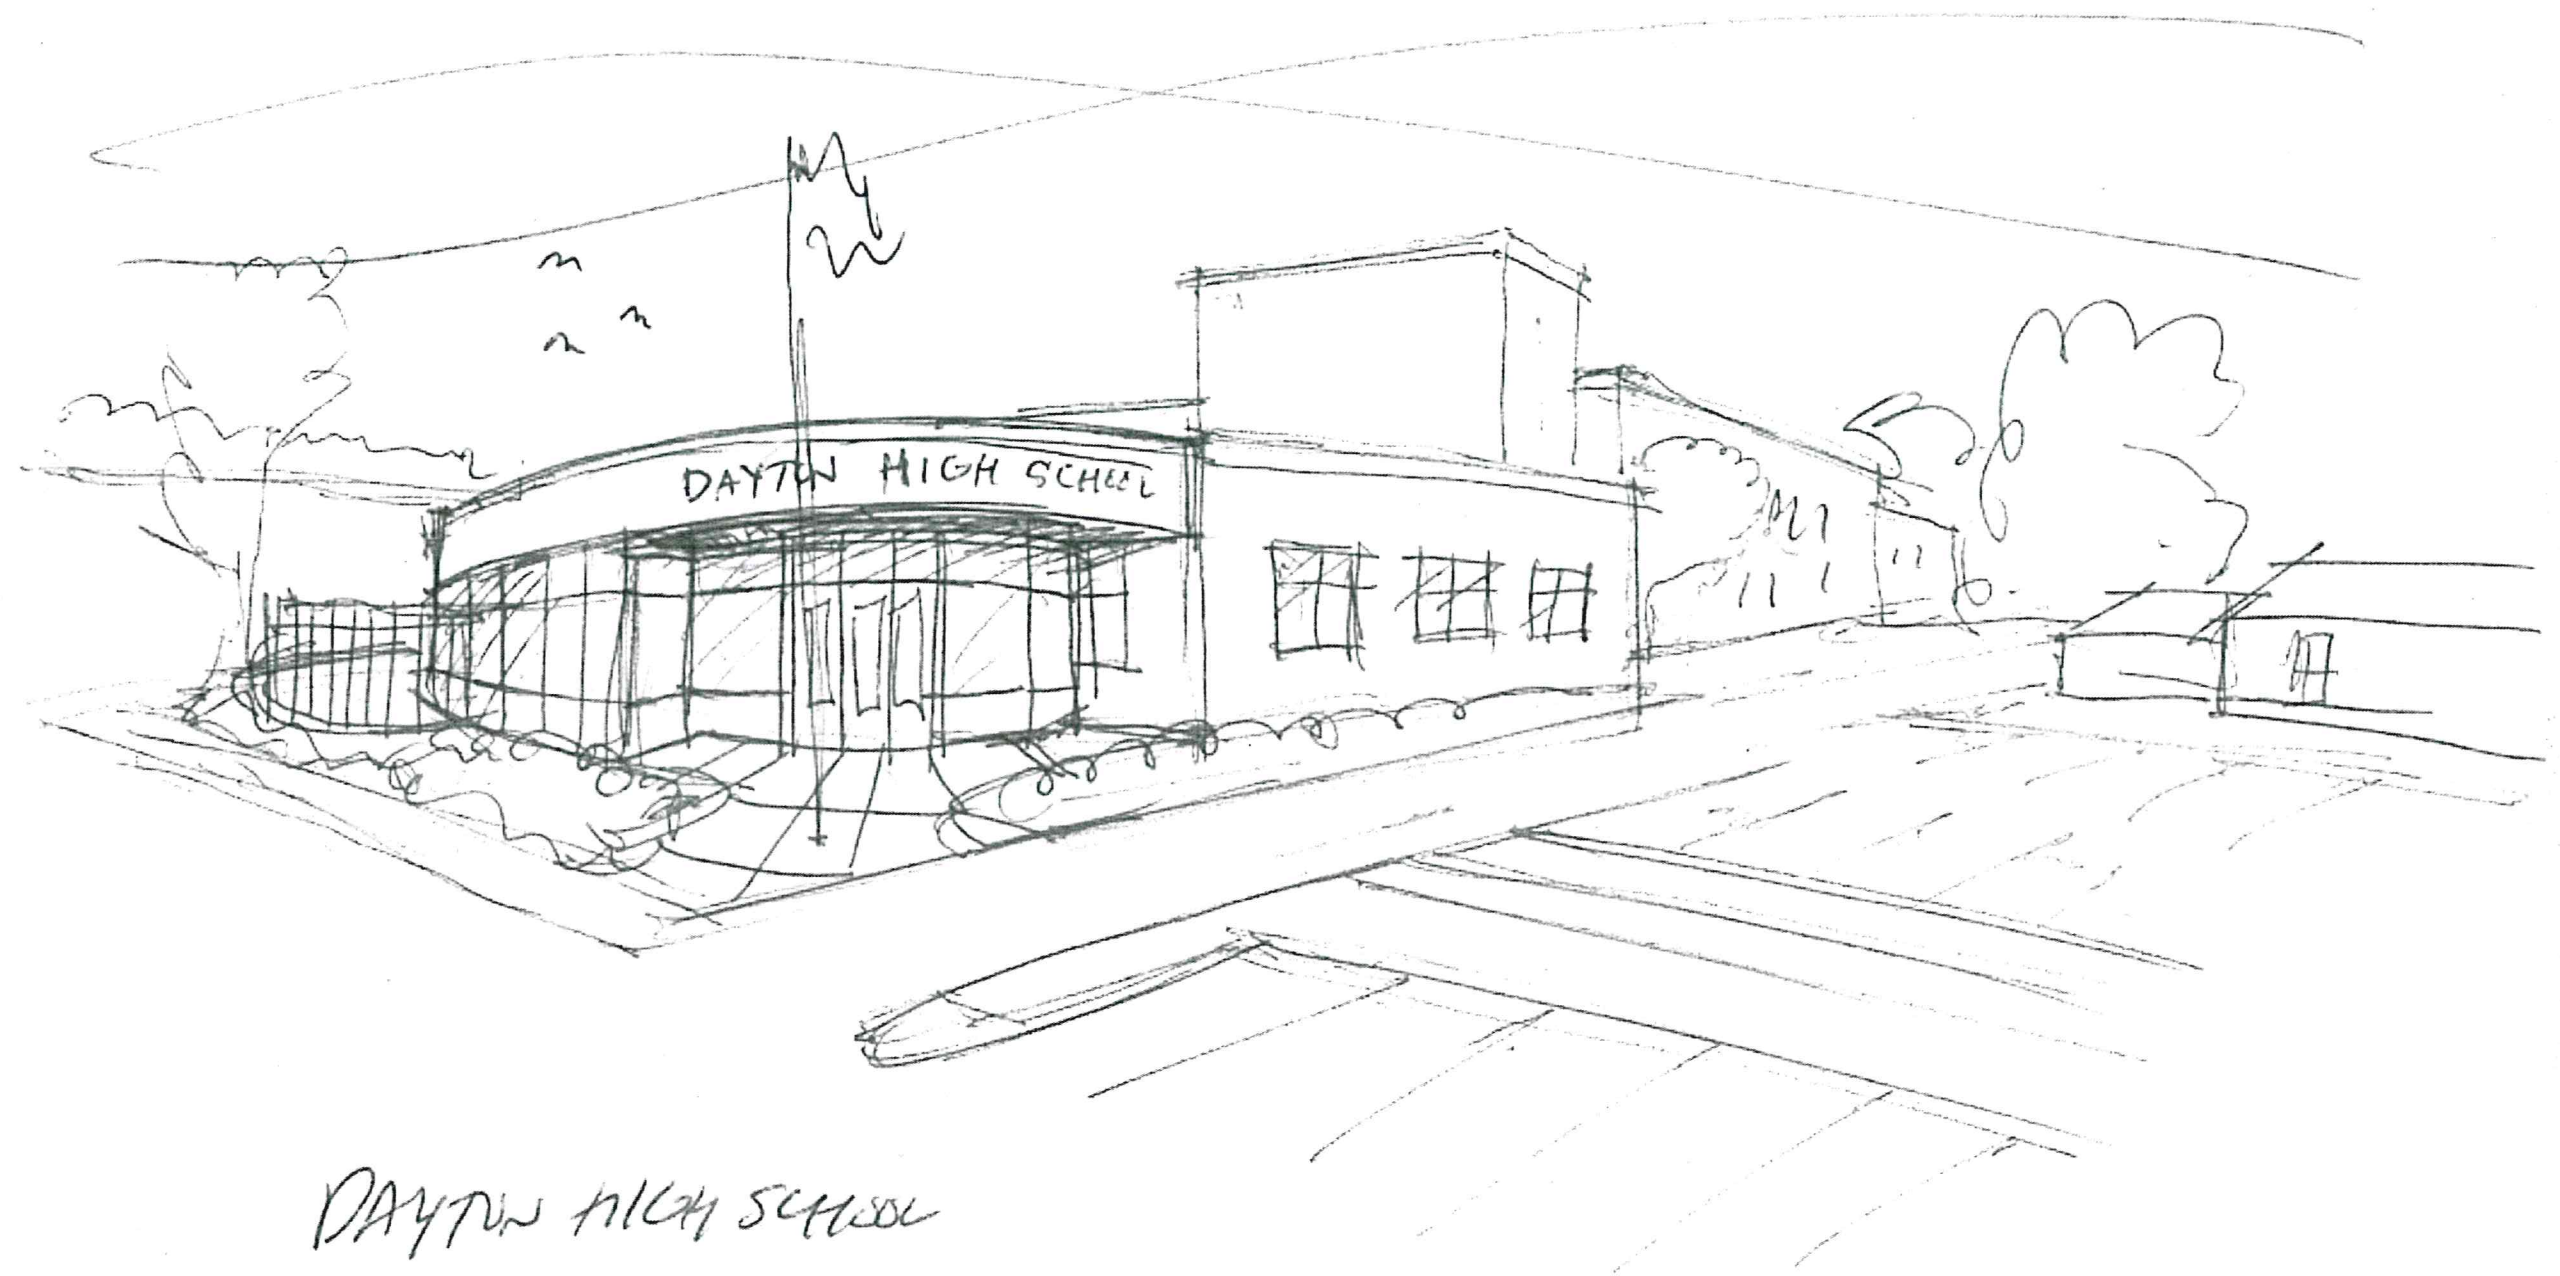

DAYTON HIGH SCHOOL
OPTION 2B ELEVATION STUDY
1/22/16 ROBT. HAMES + ASSOC.
ARCHITECTS

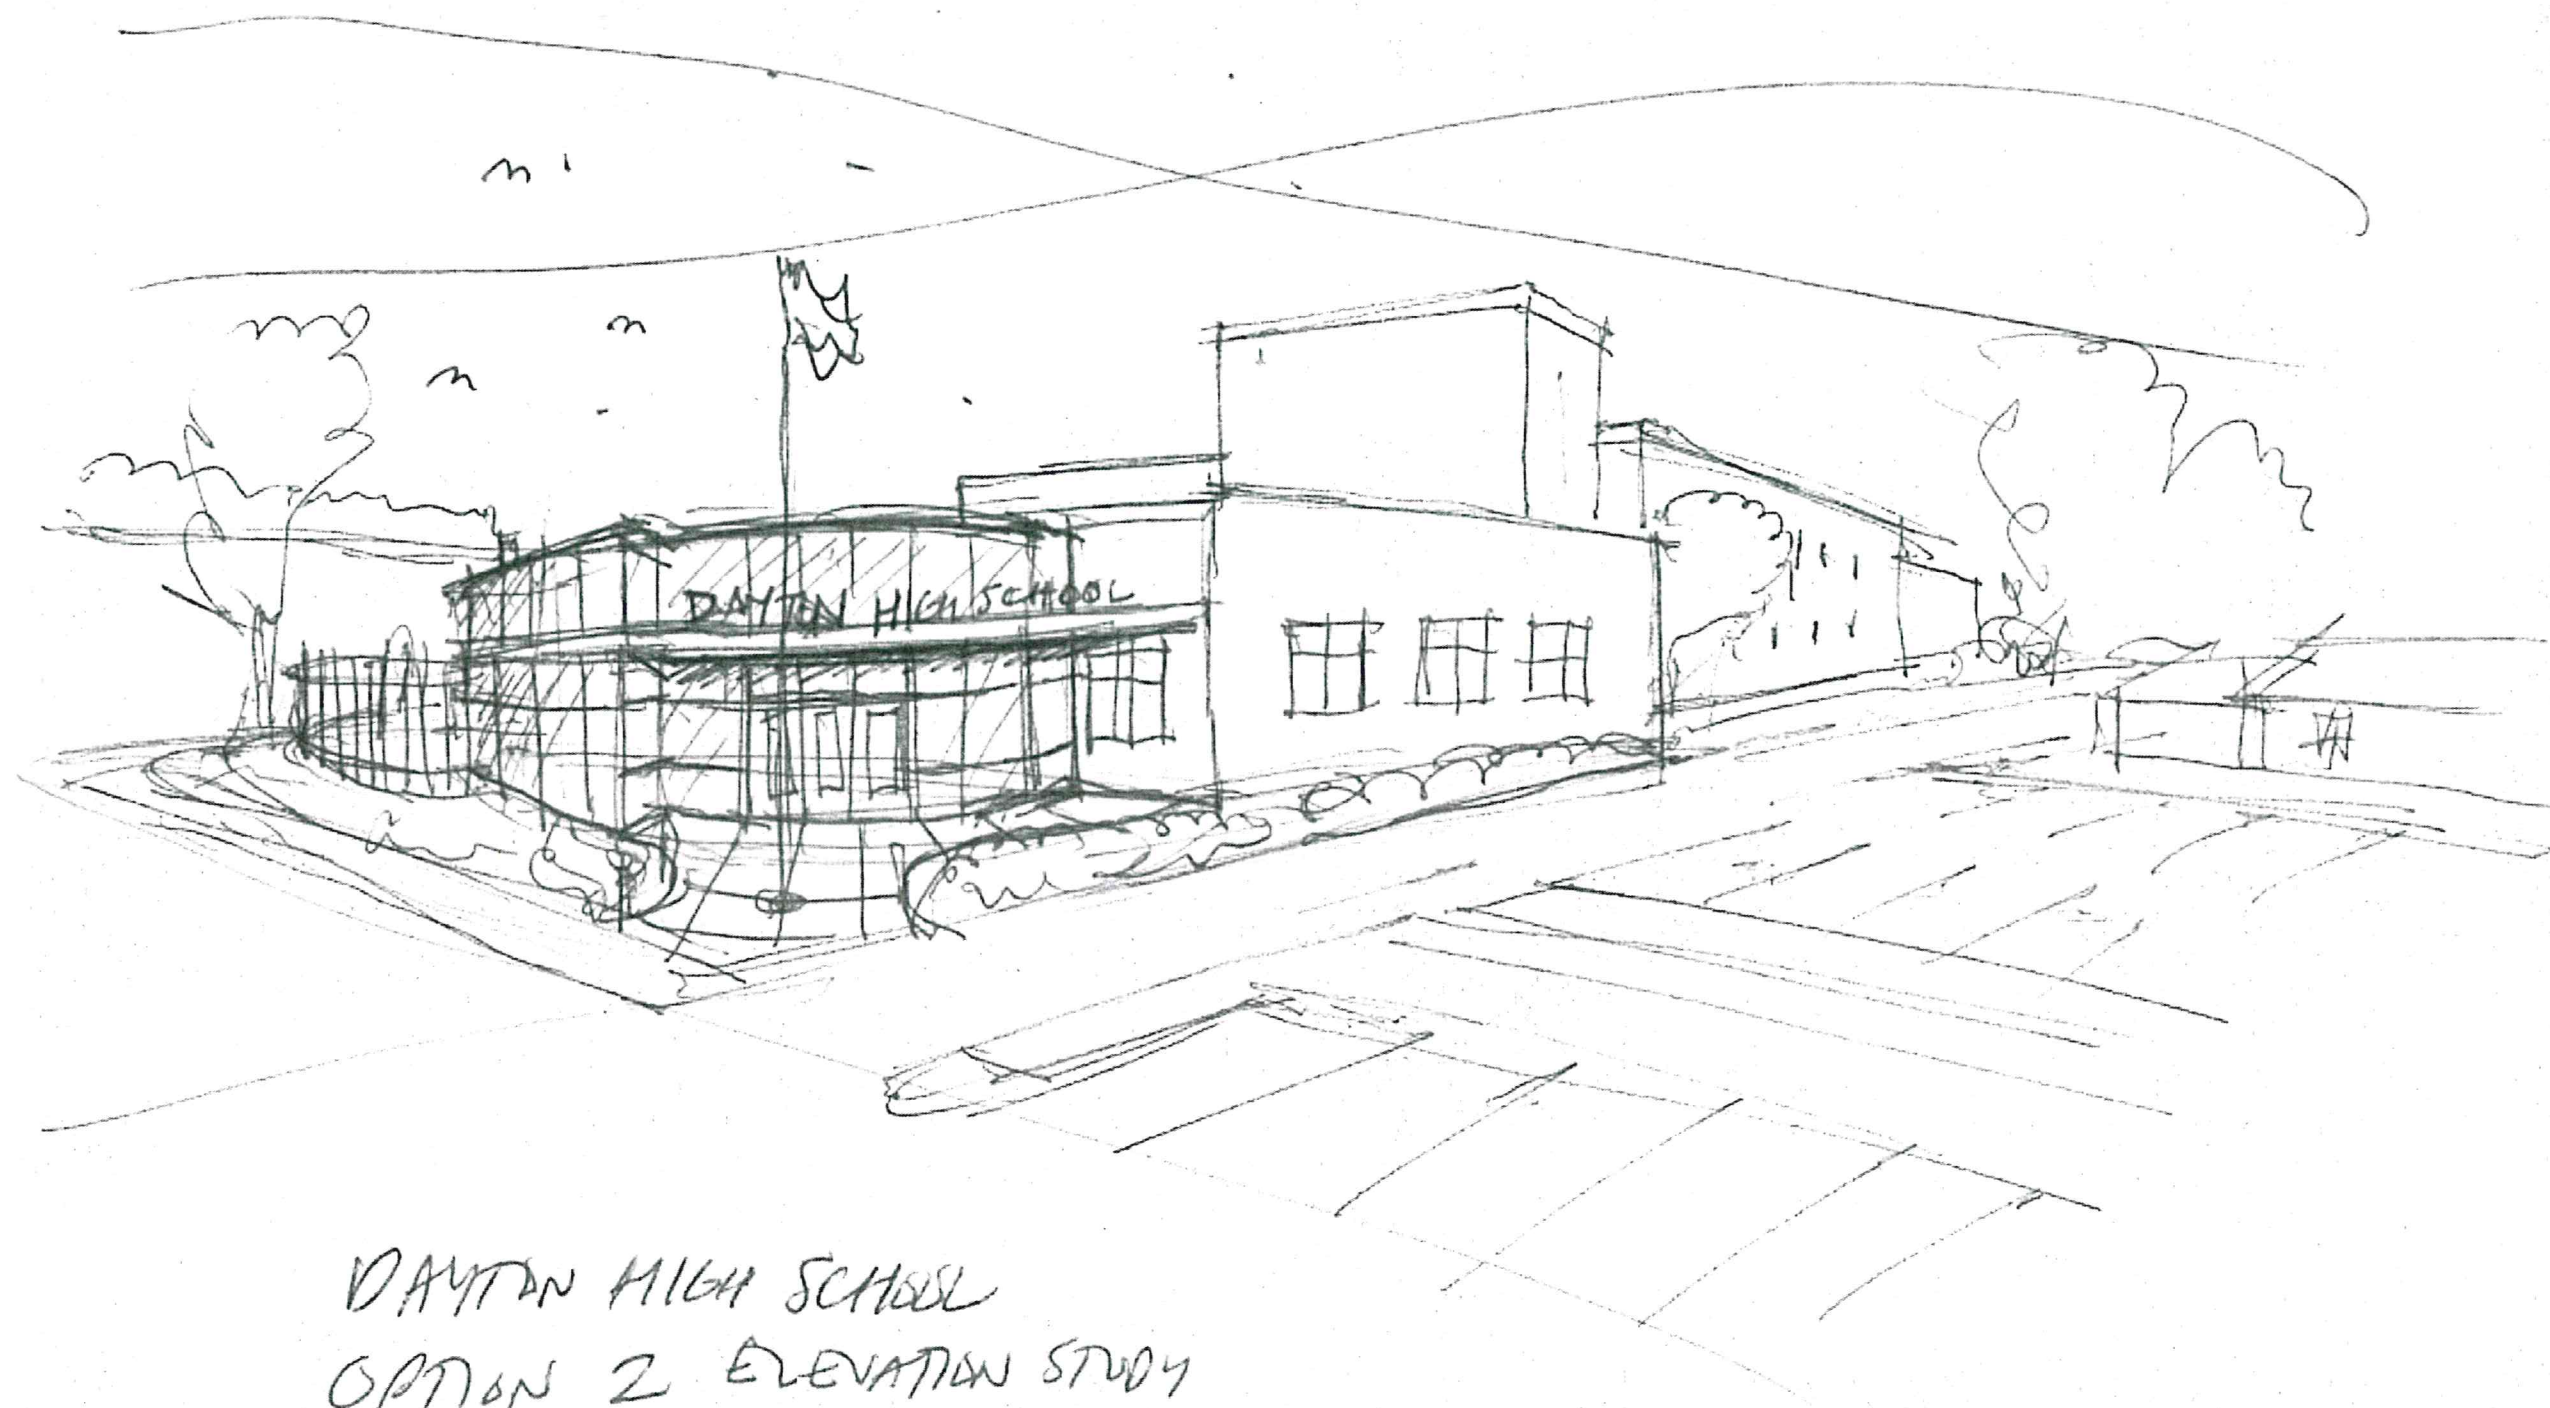

DAYTON HIGH SCHOOL
OPTION 2 ELEVATION STUDY
1/22/16 RETH & A, Architects

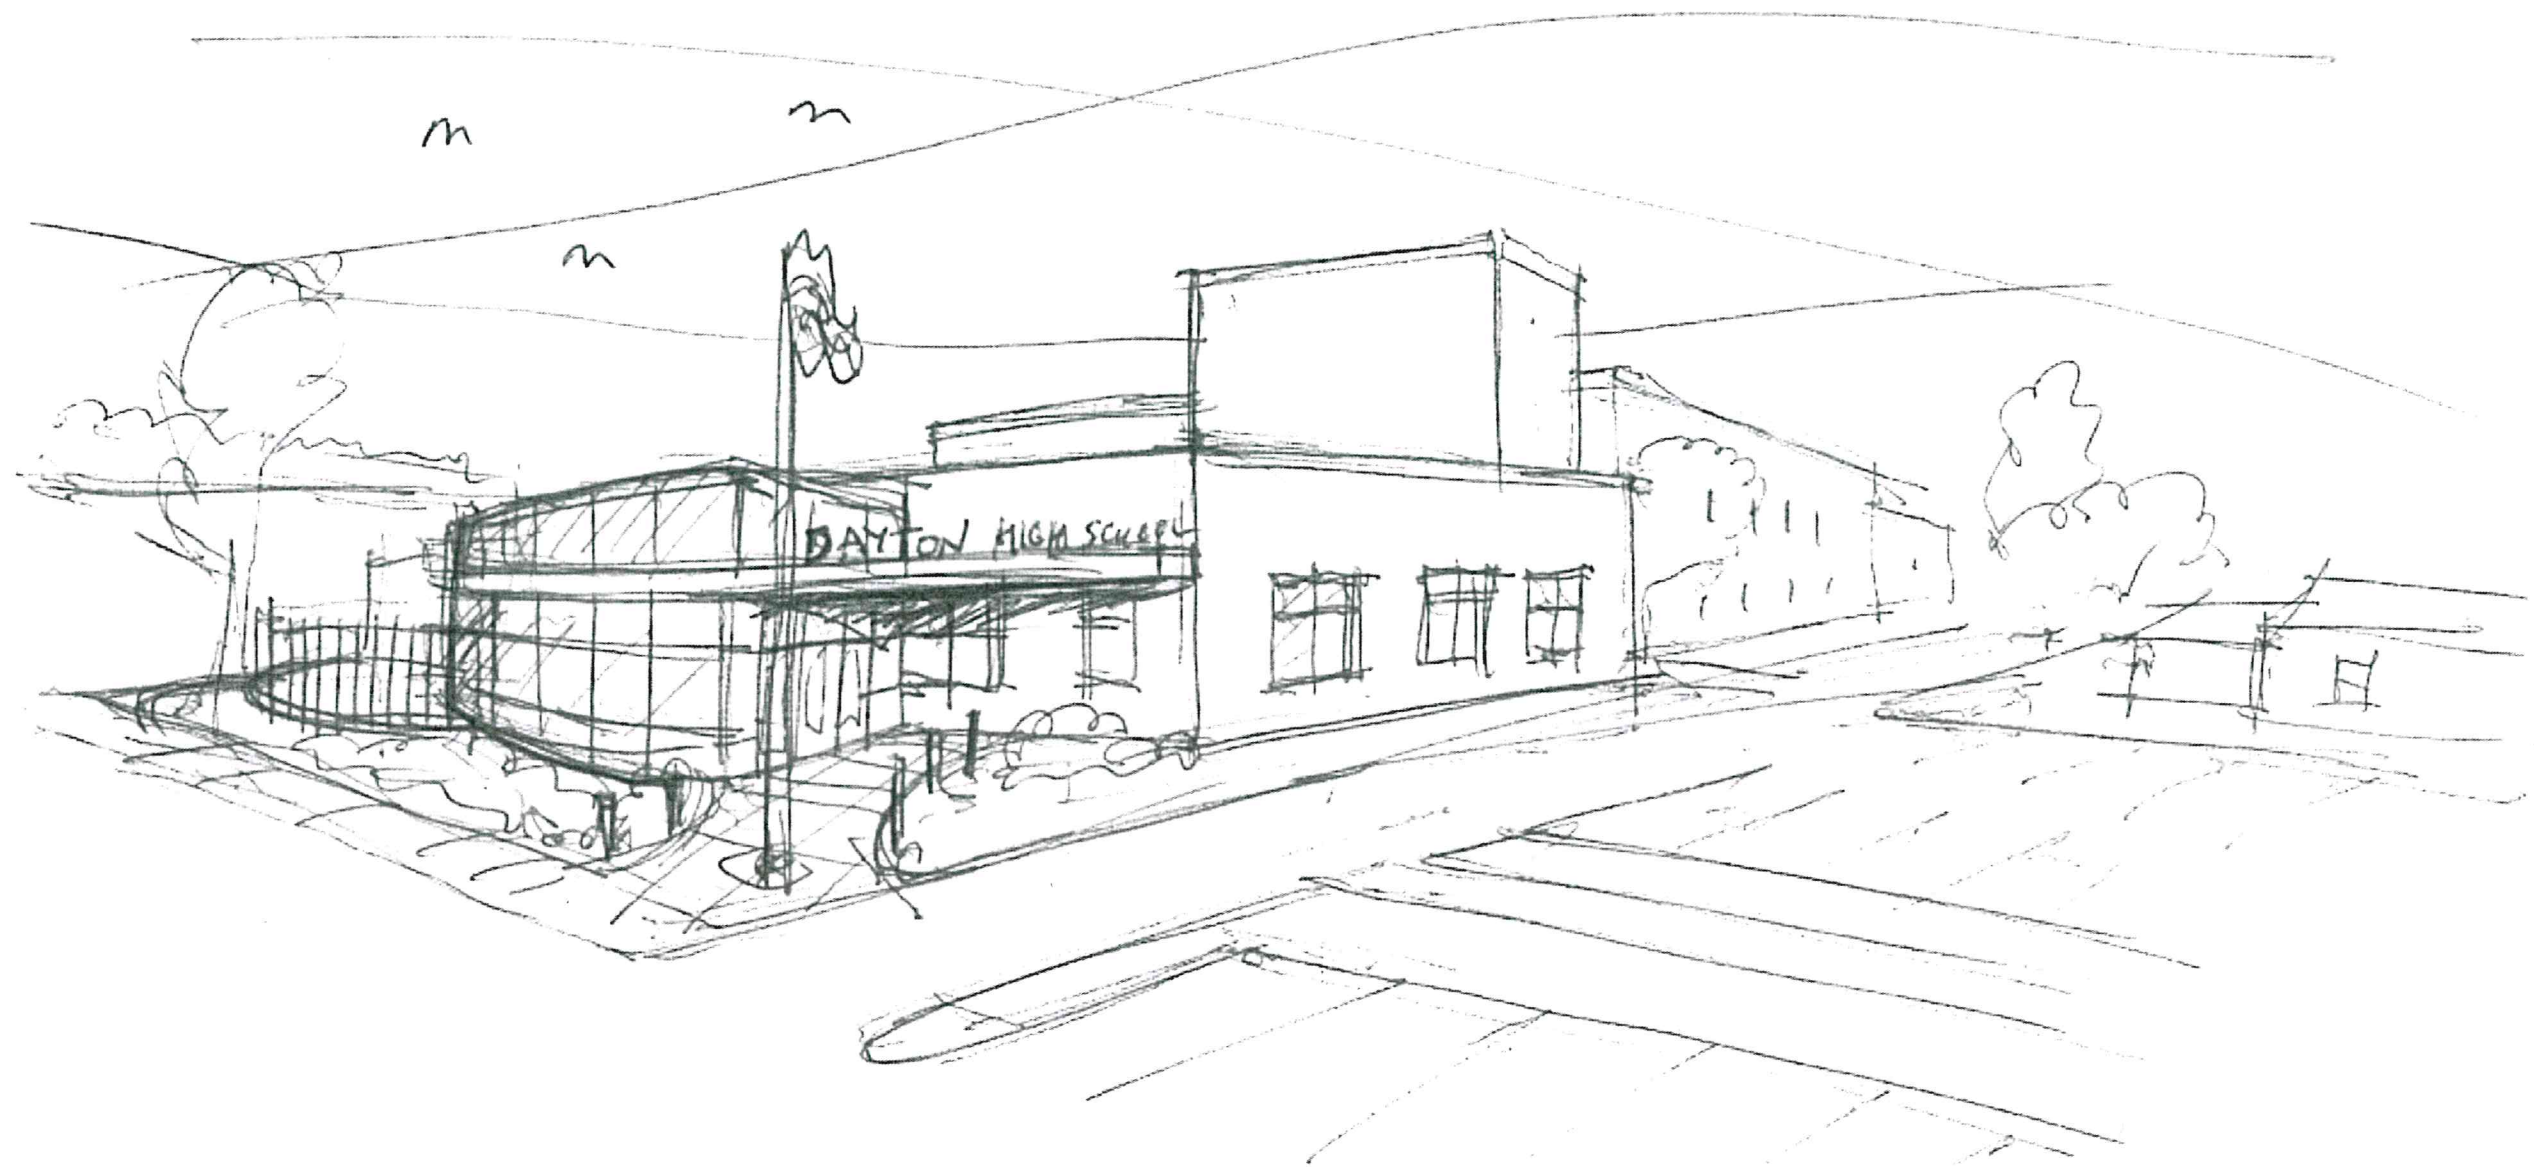

DAYTON HIGH SCHOOL
OPTION 1 ELEVATION STUDY
1/22/16 RETH & A, Architects