


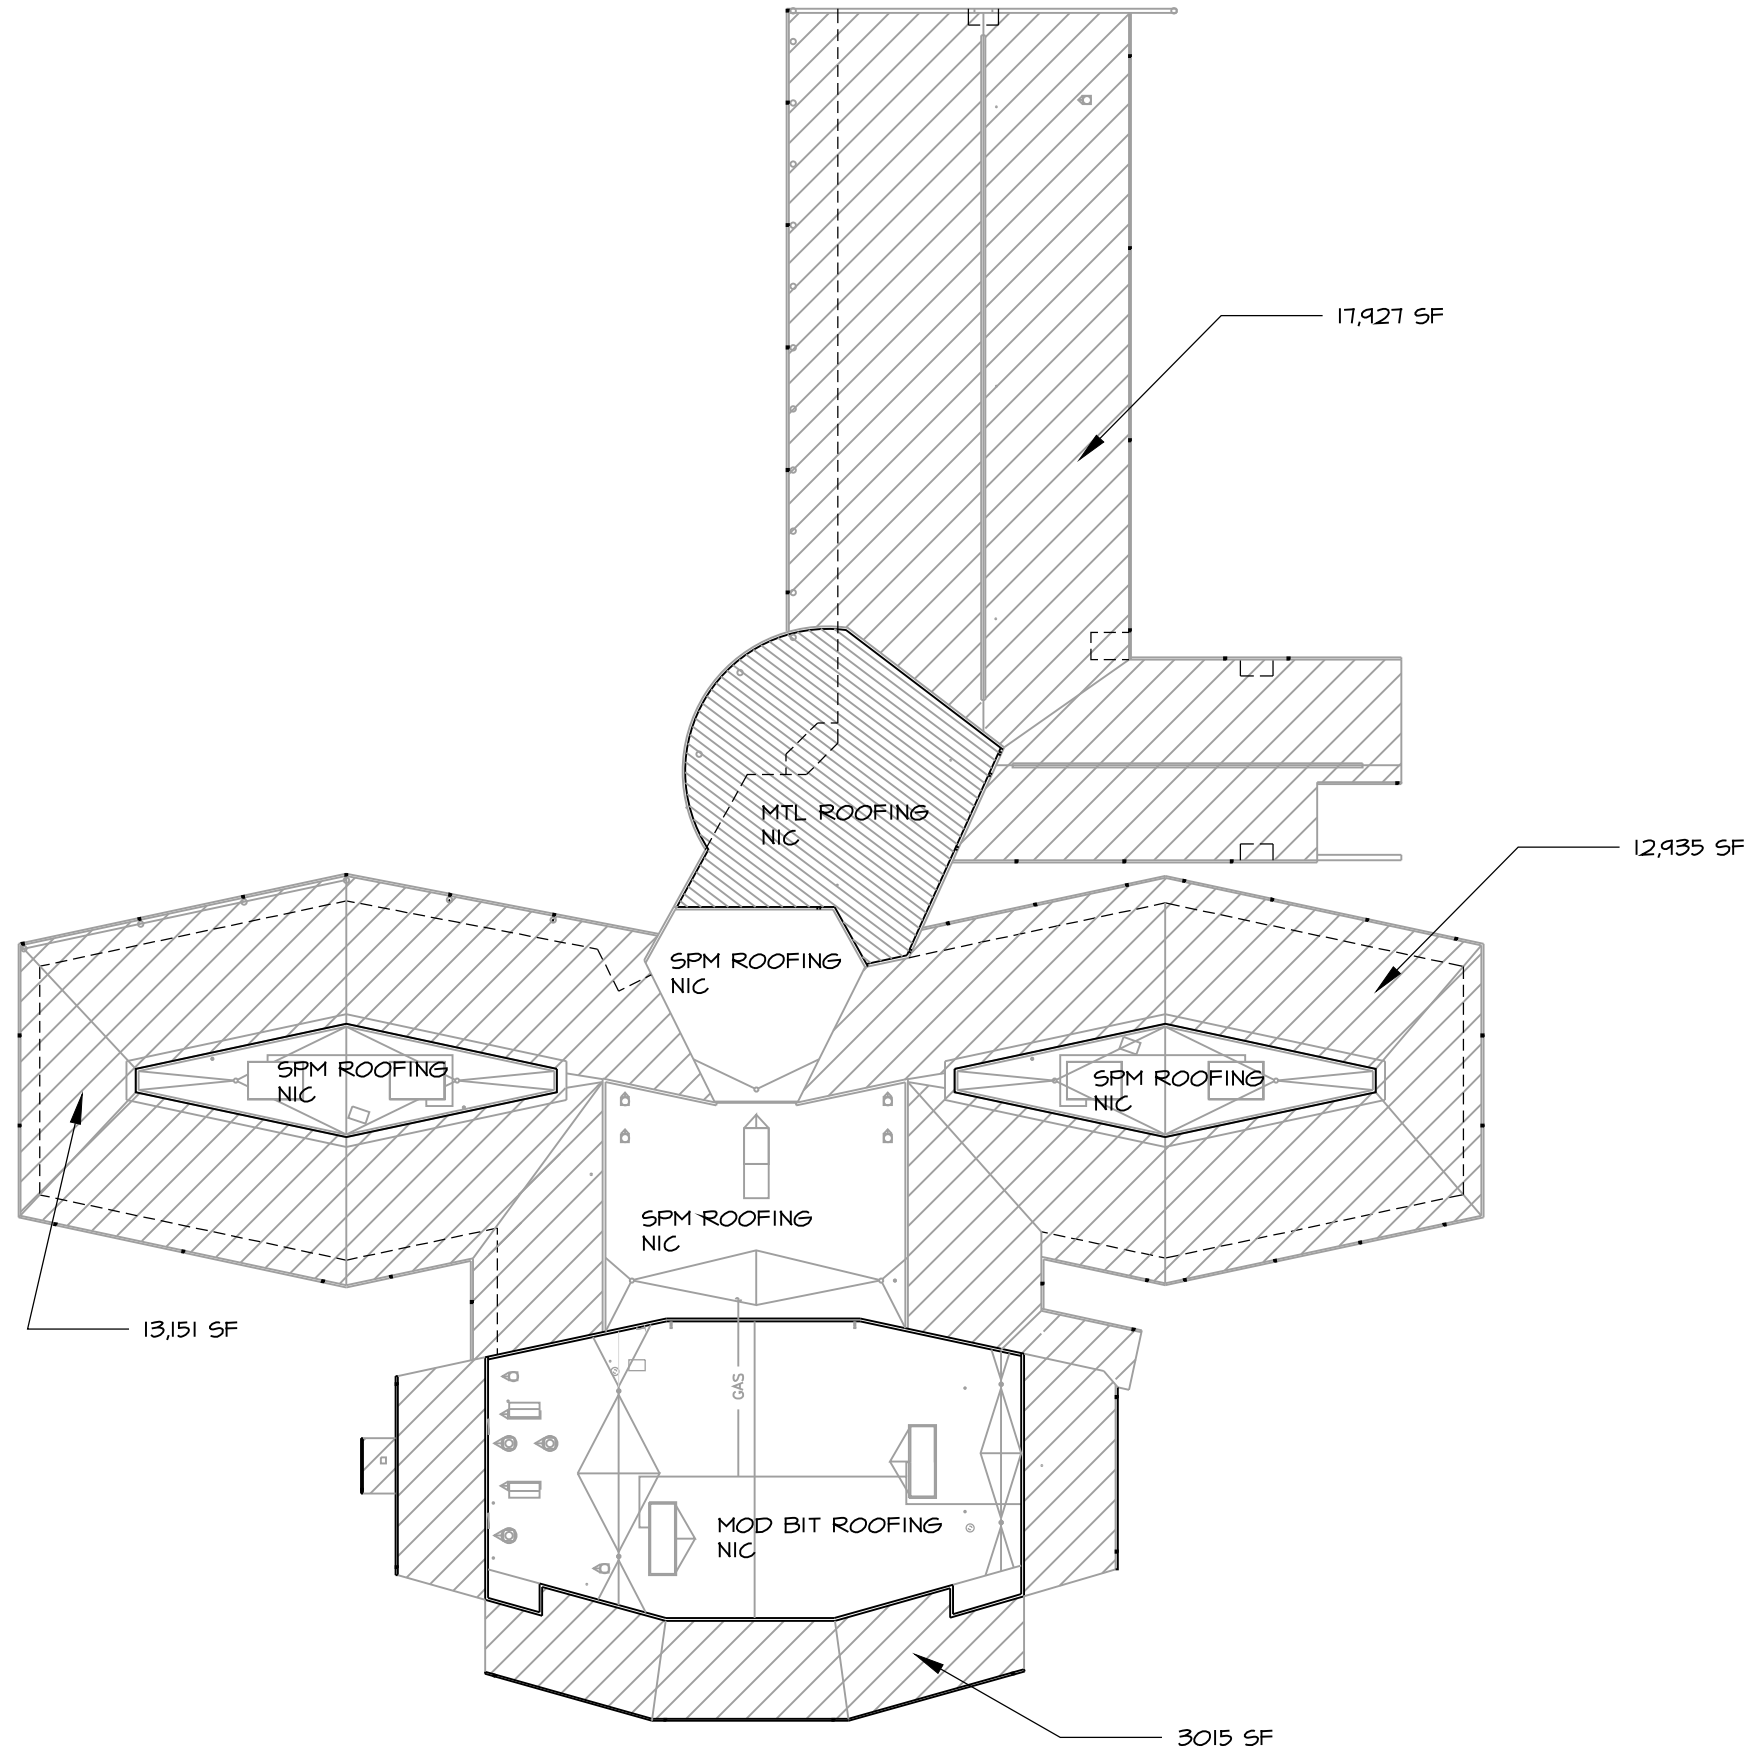

AREA OF SHINGLES TO BE
REPLACED:
47,028 SF