


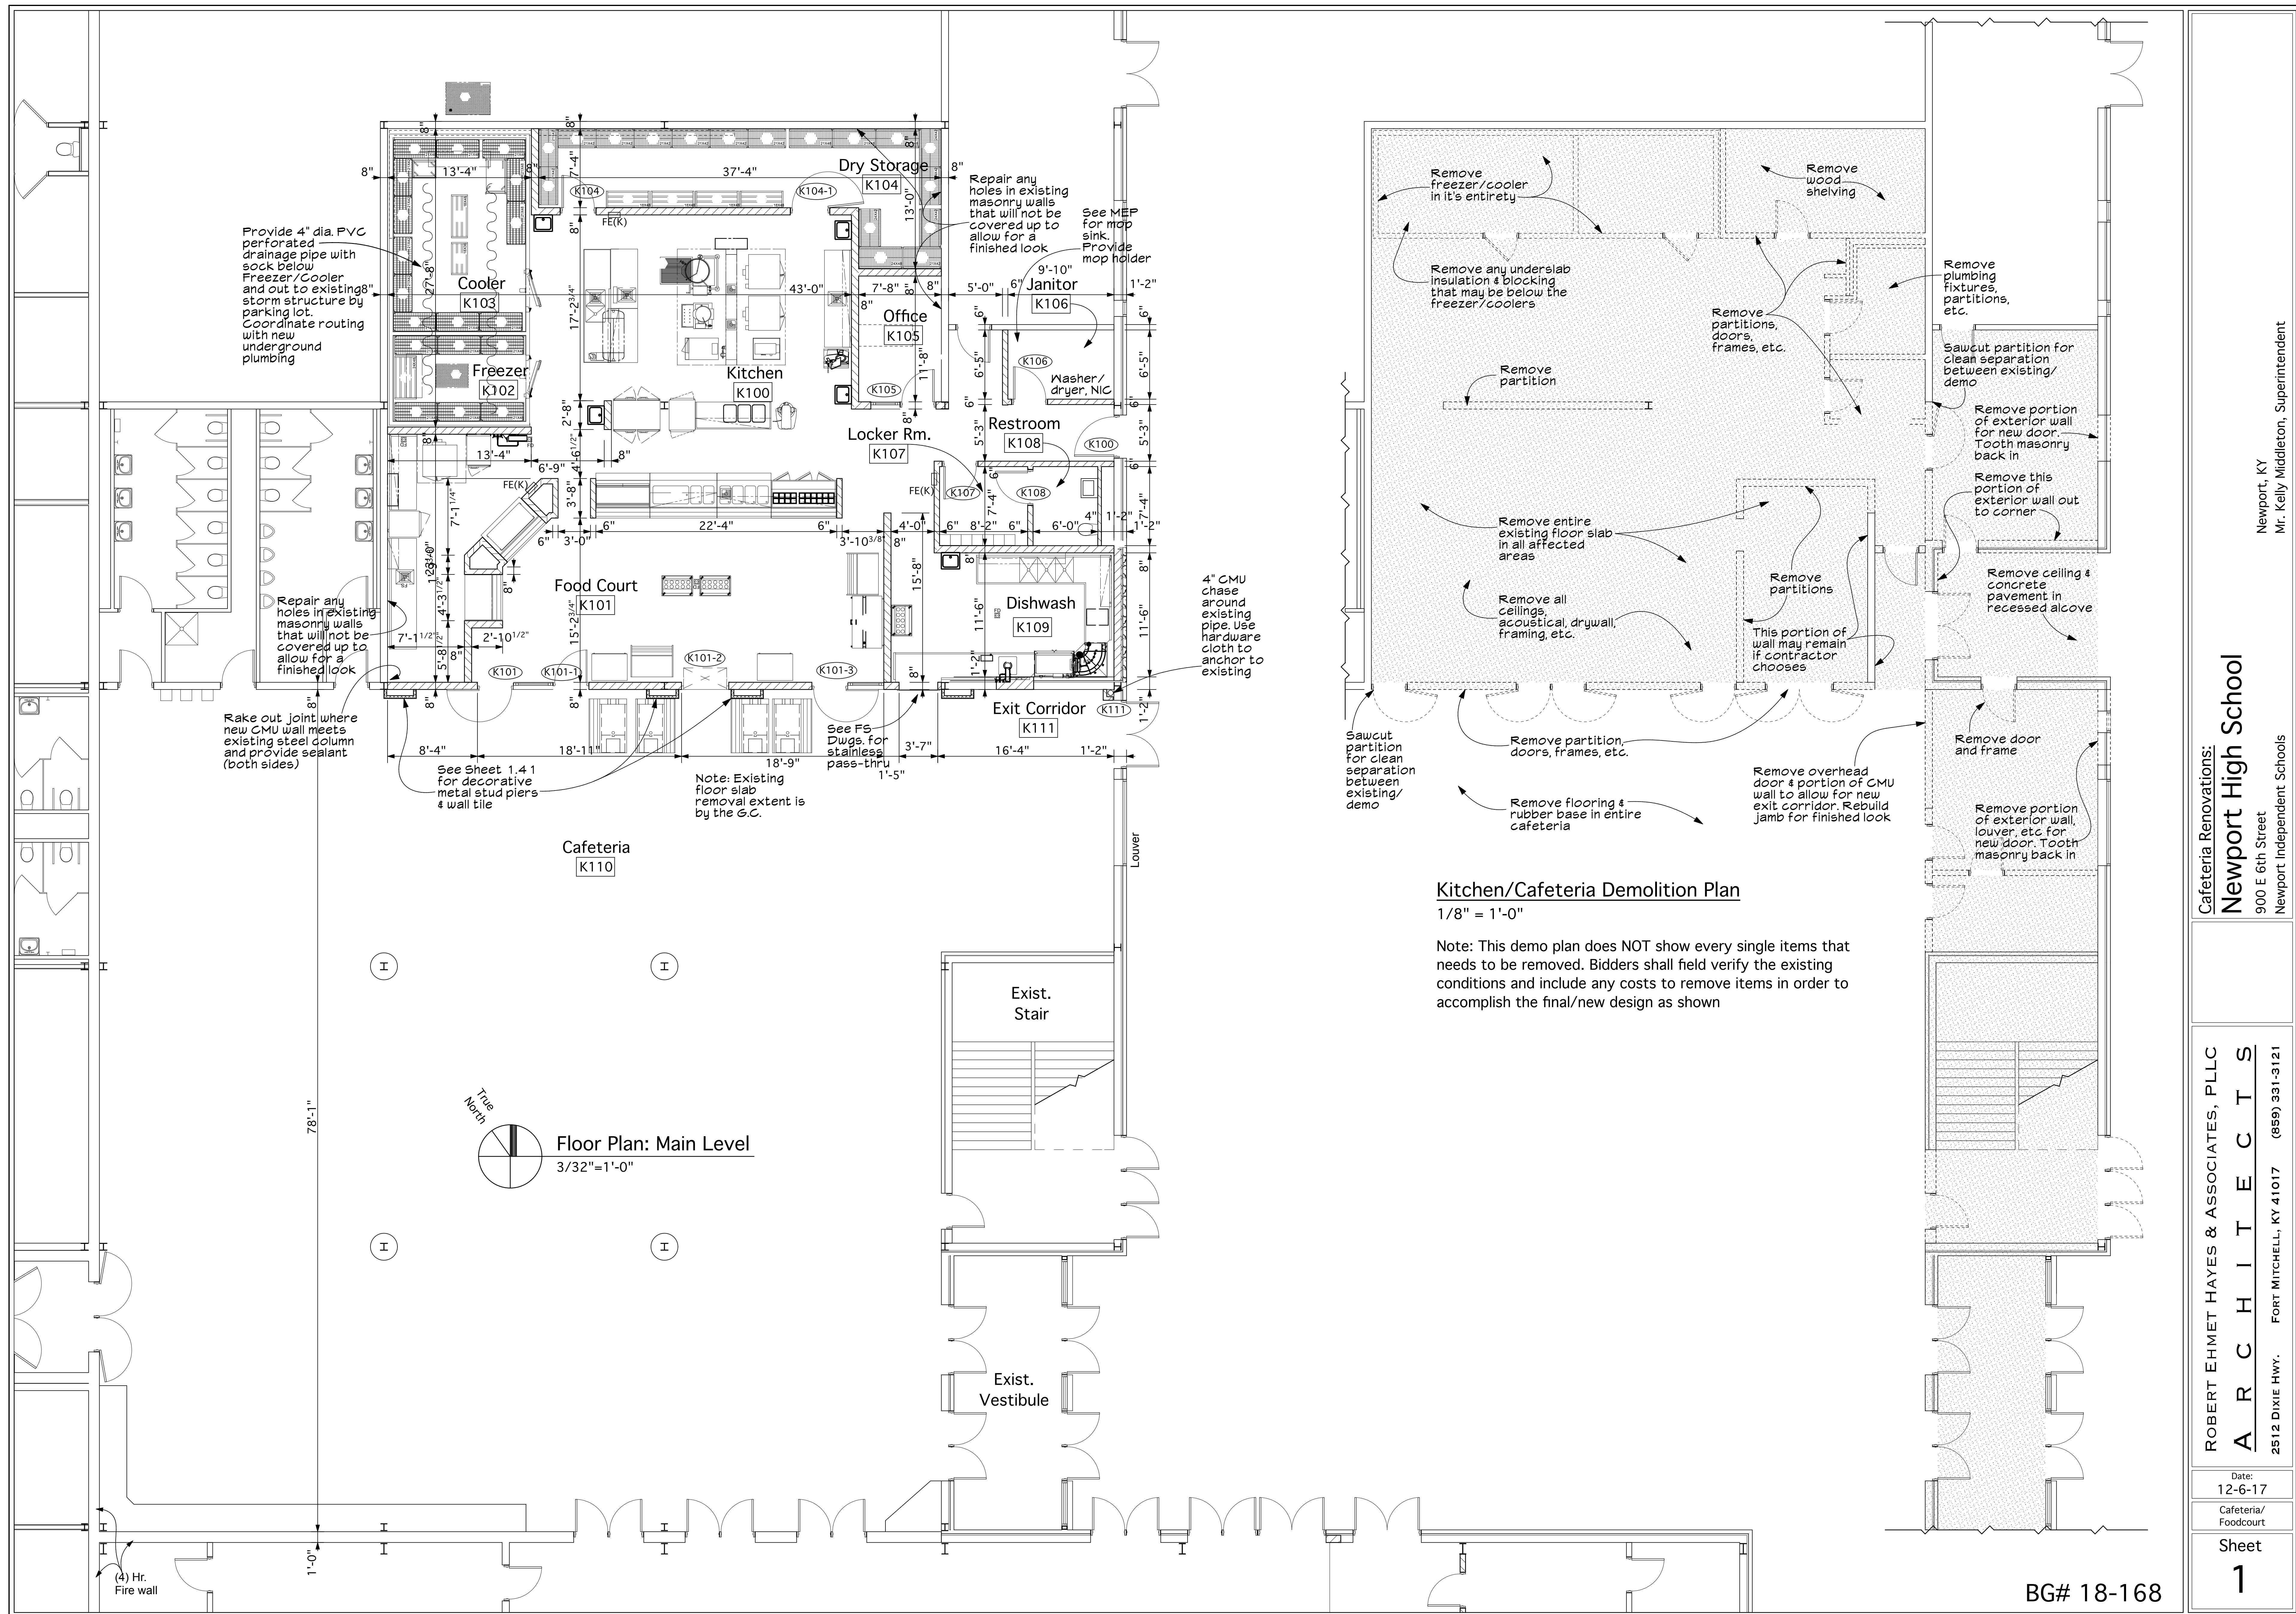

ROBERT EHMET HAYES & ASSOCIATES, PLLC
ARCHITECTS
2512 DIXIE HWY. FORT MITCHELL, KY 41017 (859) 331-3121

Cafeteria Renovations:
Newport High School
900 E 6th Street
Newport Independent Schools

Newport, KY
Mr. Kelly Middleton, Superintendent

Date:
12-6-17
Cafeteria/
Foodcourt
Sheet
1

BG# 18-168