



PHASE 1A

Expose plenum and install new finishes in red shaded areas; all associated MEP work to make it presentable enough to be exposed & code compliant; insulate hydronics. New RR's (green). New lighting in all shaded areas. New finishes in blue shaded area. Orange area is optional renovation of two rooms for new meeting room

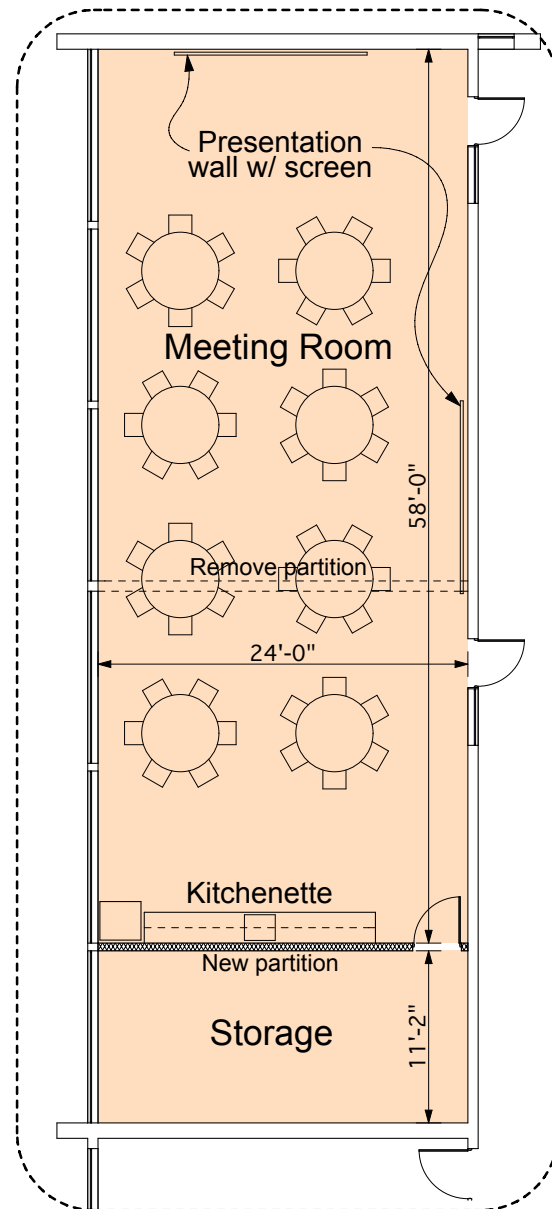


Enlarged Meeting Room Layout A

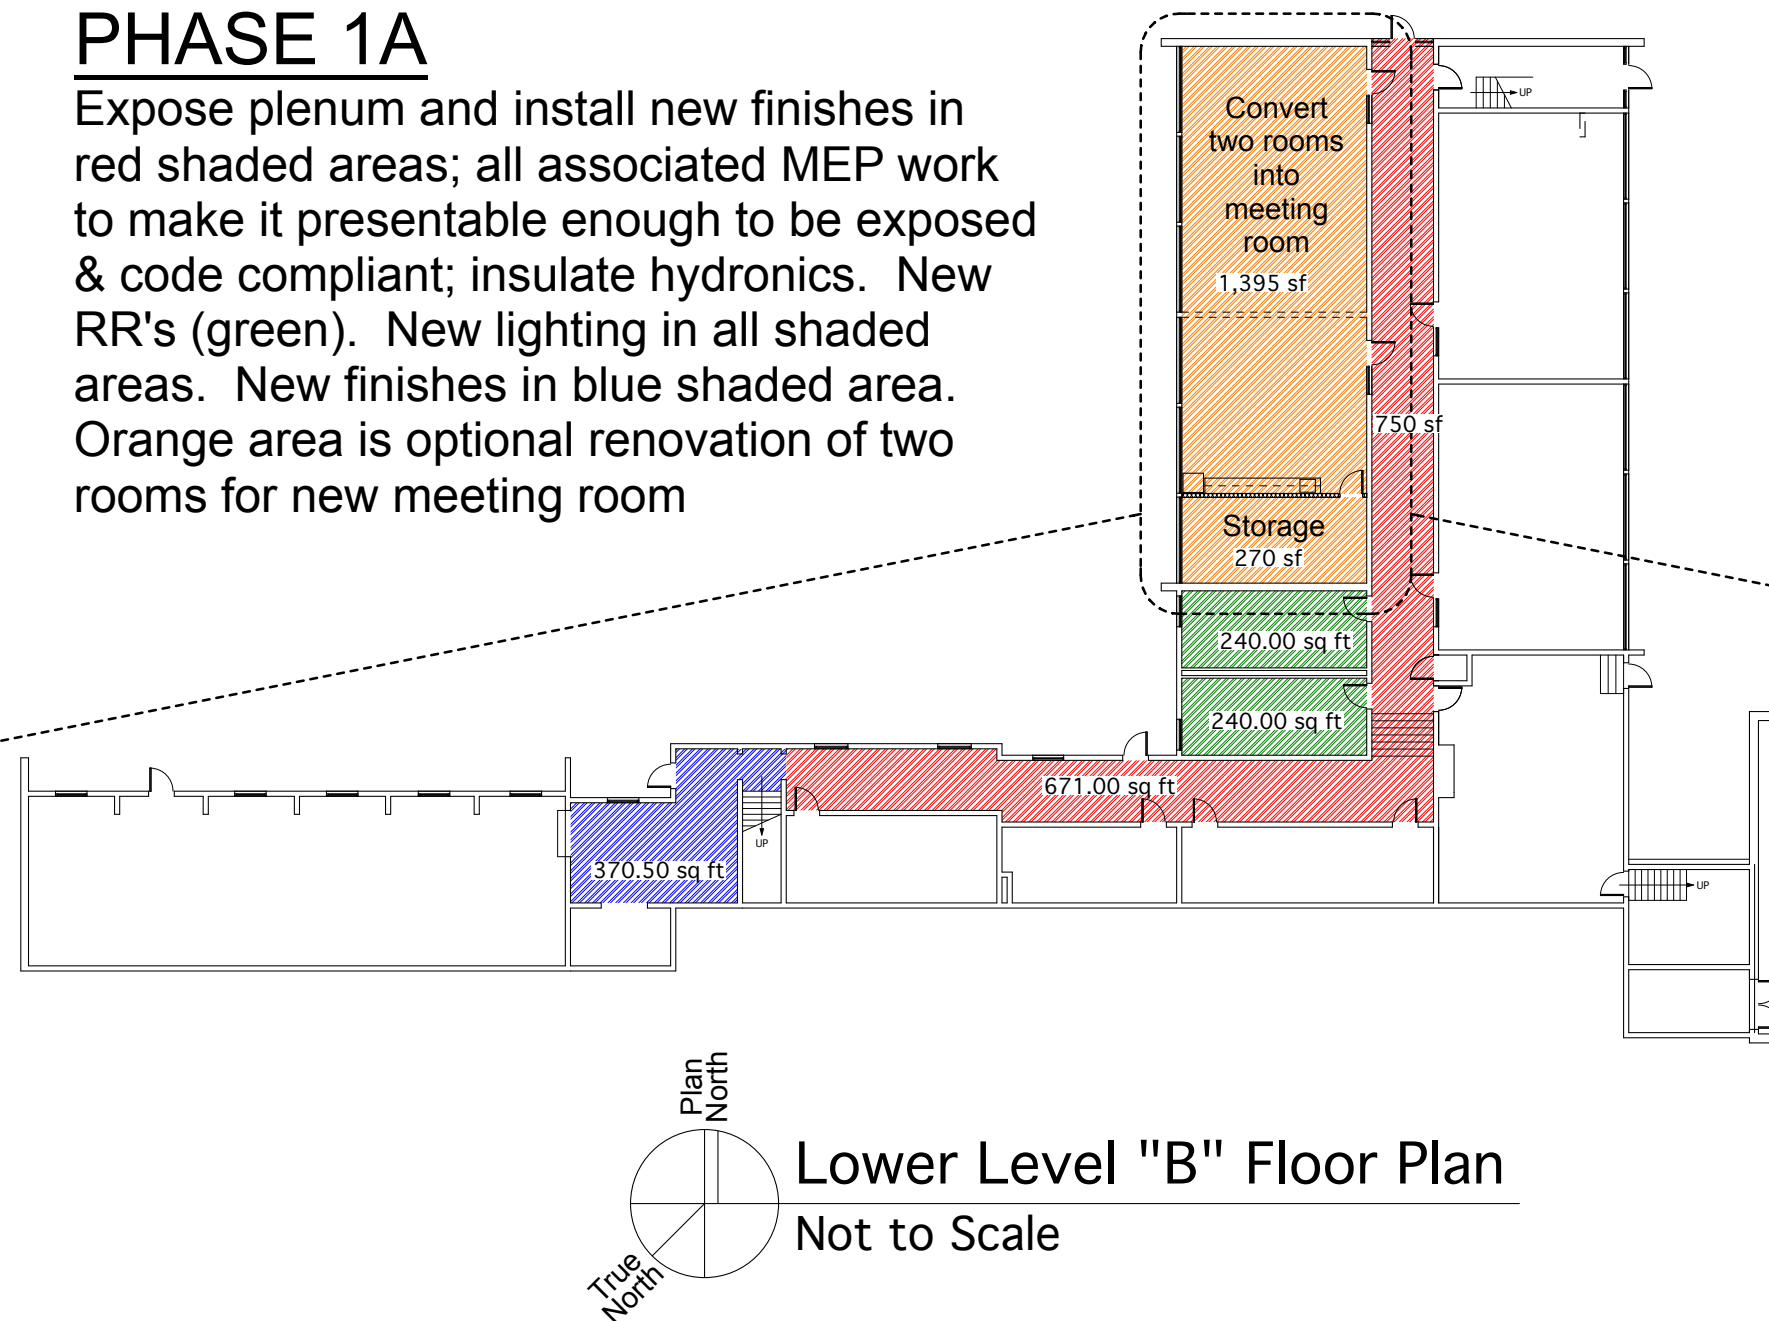

Lower Level "B" Floor Plan

Not to Scale

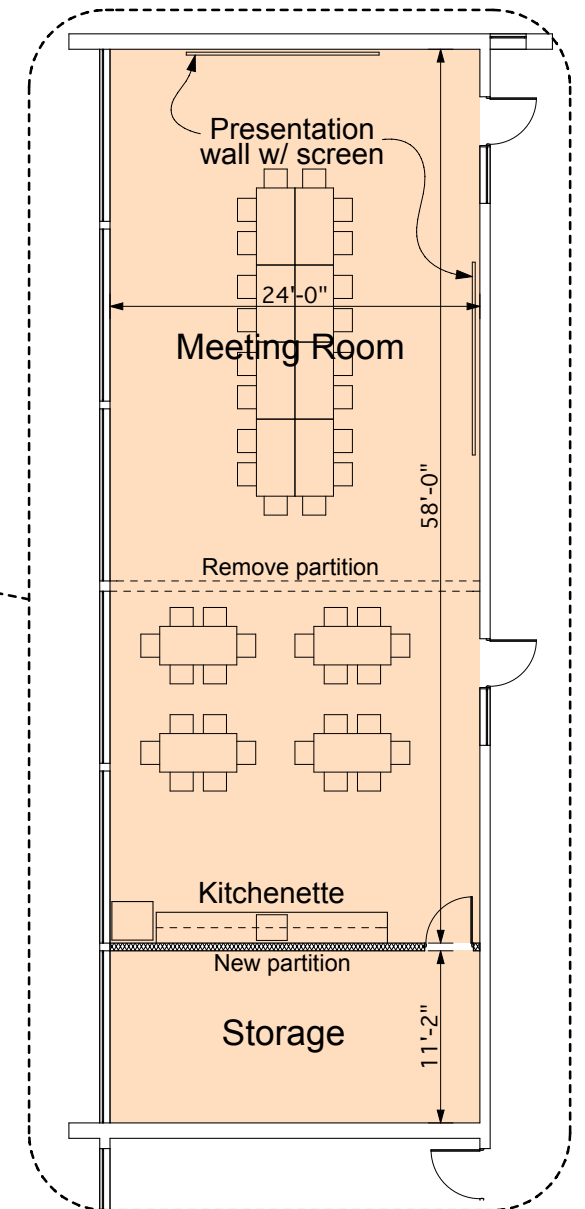

Enlarged Meeting Room Layout B

Northern Kentucky Cooperative
LOWER LEVEL MASTER PLAN STUDY 5
 12/05/2017