
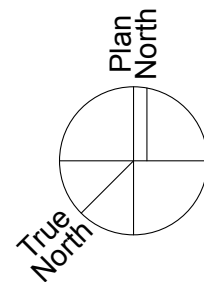


PHASE 1A

Expose plenum and install new finishes in red shaded areas; all associated MEP work to make it presentable enough to be exposed & code compliant; insulate hydronics. New RR's (green). New lighting in all shaded areas. New finishes in blue shaded area.

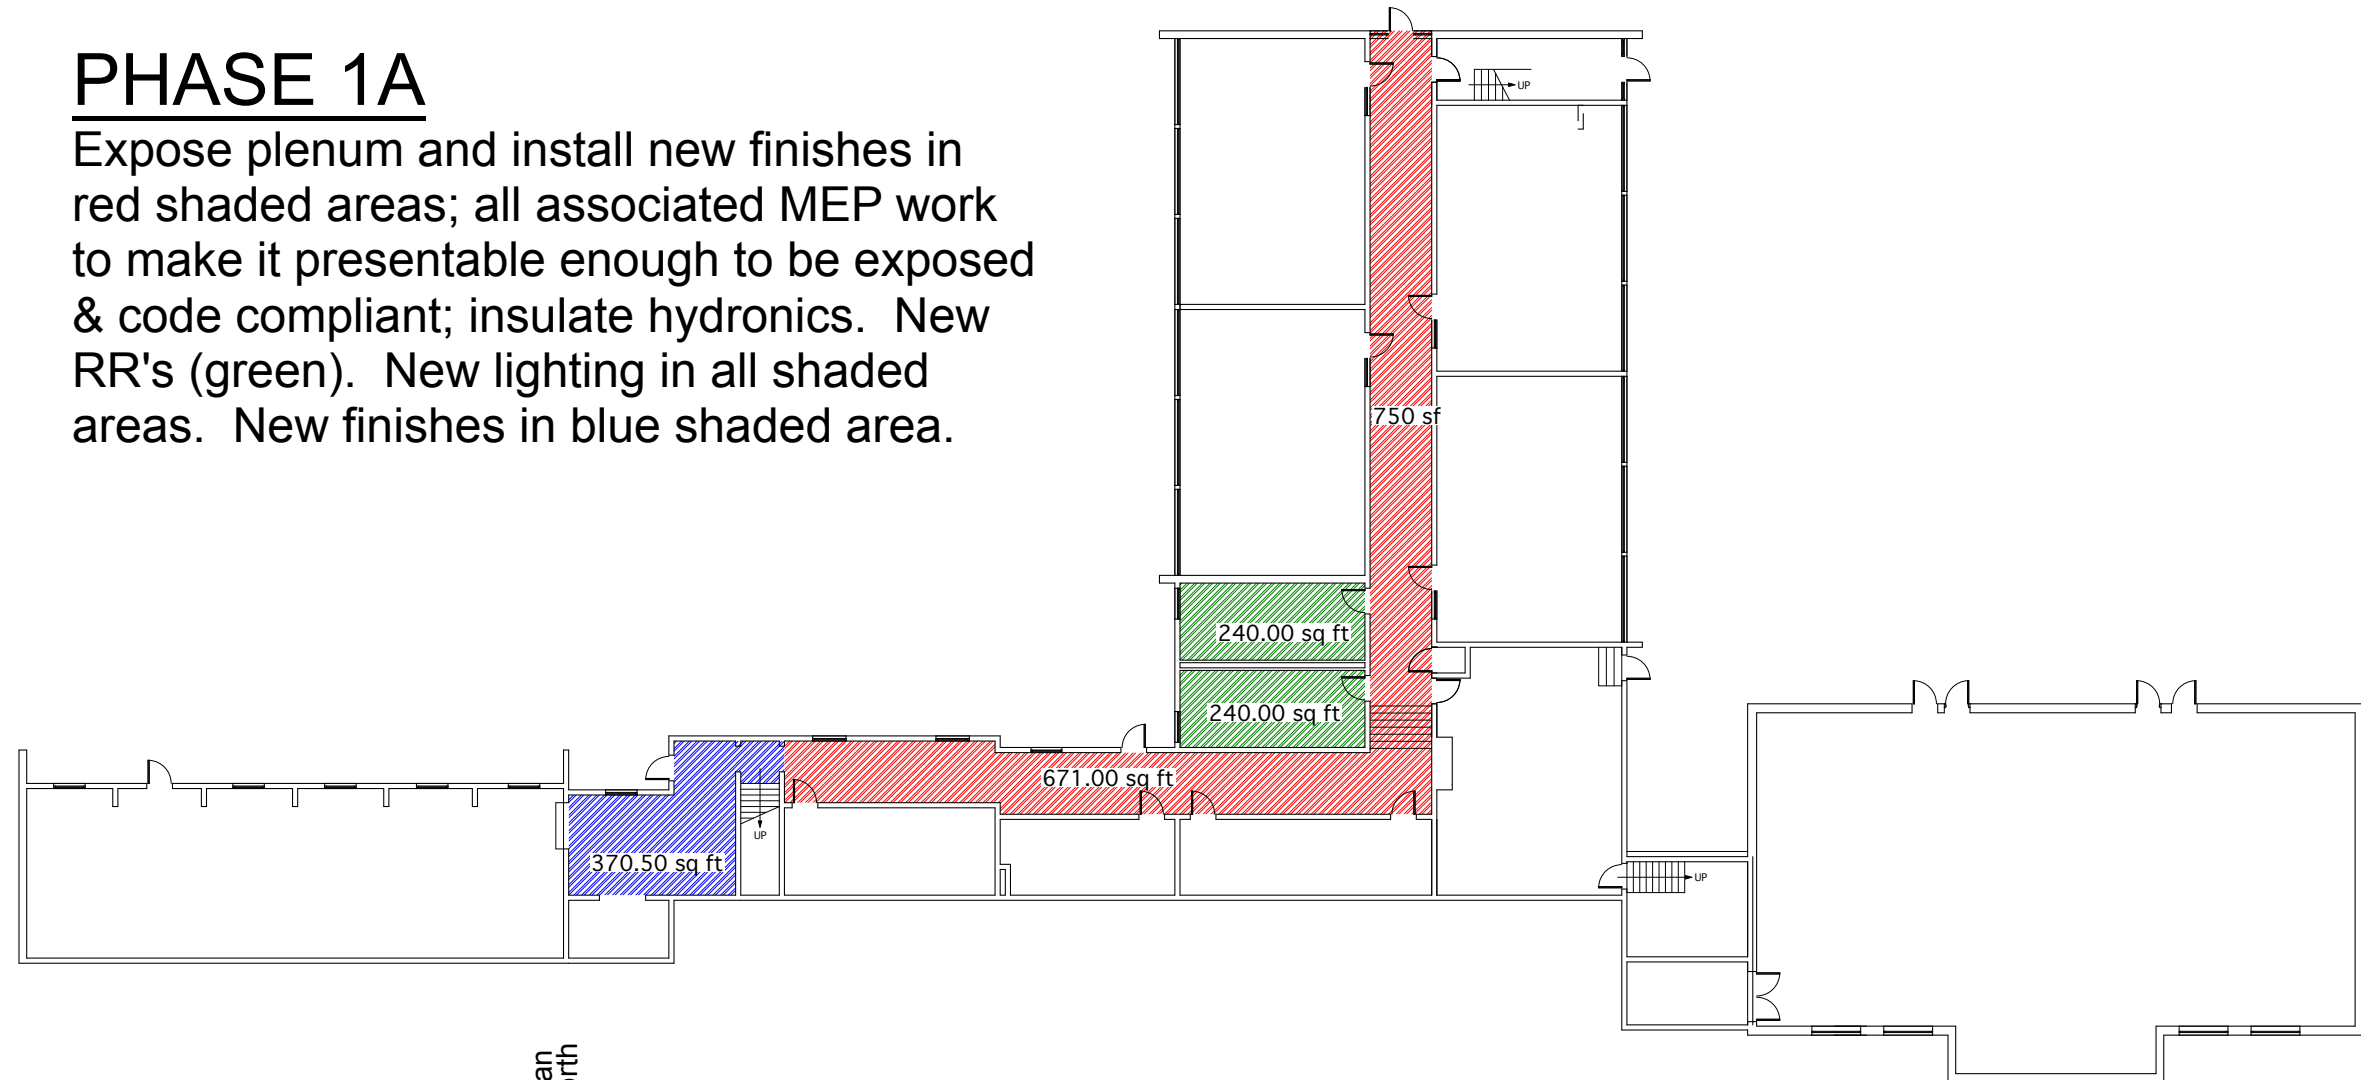

Lower Level "B" Floor Plan

Not to Scale

Northern Kentucky Cooperative

LOWER LEVEL MASTER PLAN STUDY 6

1/09/2018