


LONGBRANCH ROAD
 PI STA. 53+98.76
 $\Delta = 0^\circ 42' 30''$ RT
 $T = 30.90'$
 $L = 61.81'$
 $R = 5000.00'$
 $E = 0.10'$
 $e = \text{NORMAL CROWN}$
 DESIGN SPEED = 35 MPH

ENTRANCE CONSTRUCTION CHART						
LOCATION		WIDTH	ASPHALT SURFACE	GRAVEL	ENTRANCE PIPE	
LT	RT	STATION	FT	(S.Y.)	LF	SIZE
X		54+05	12	59	38	12"
X		55+78	24	150	33	15"


EXHIBIT "A"

MATCHLINE STA. 54+00

MATCHLINE STA. 60+00

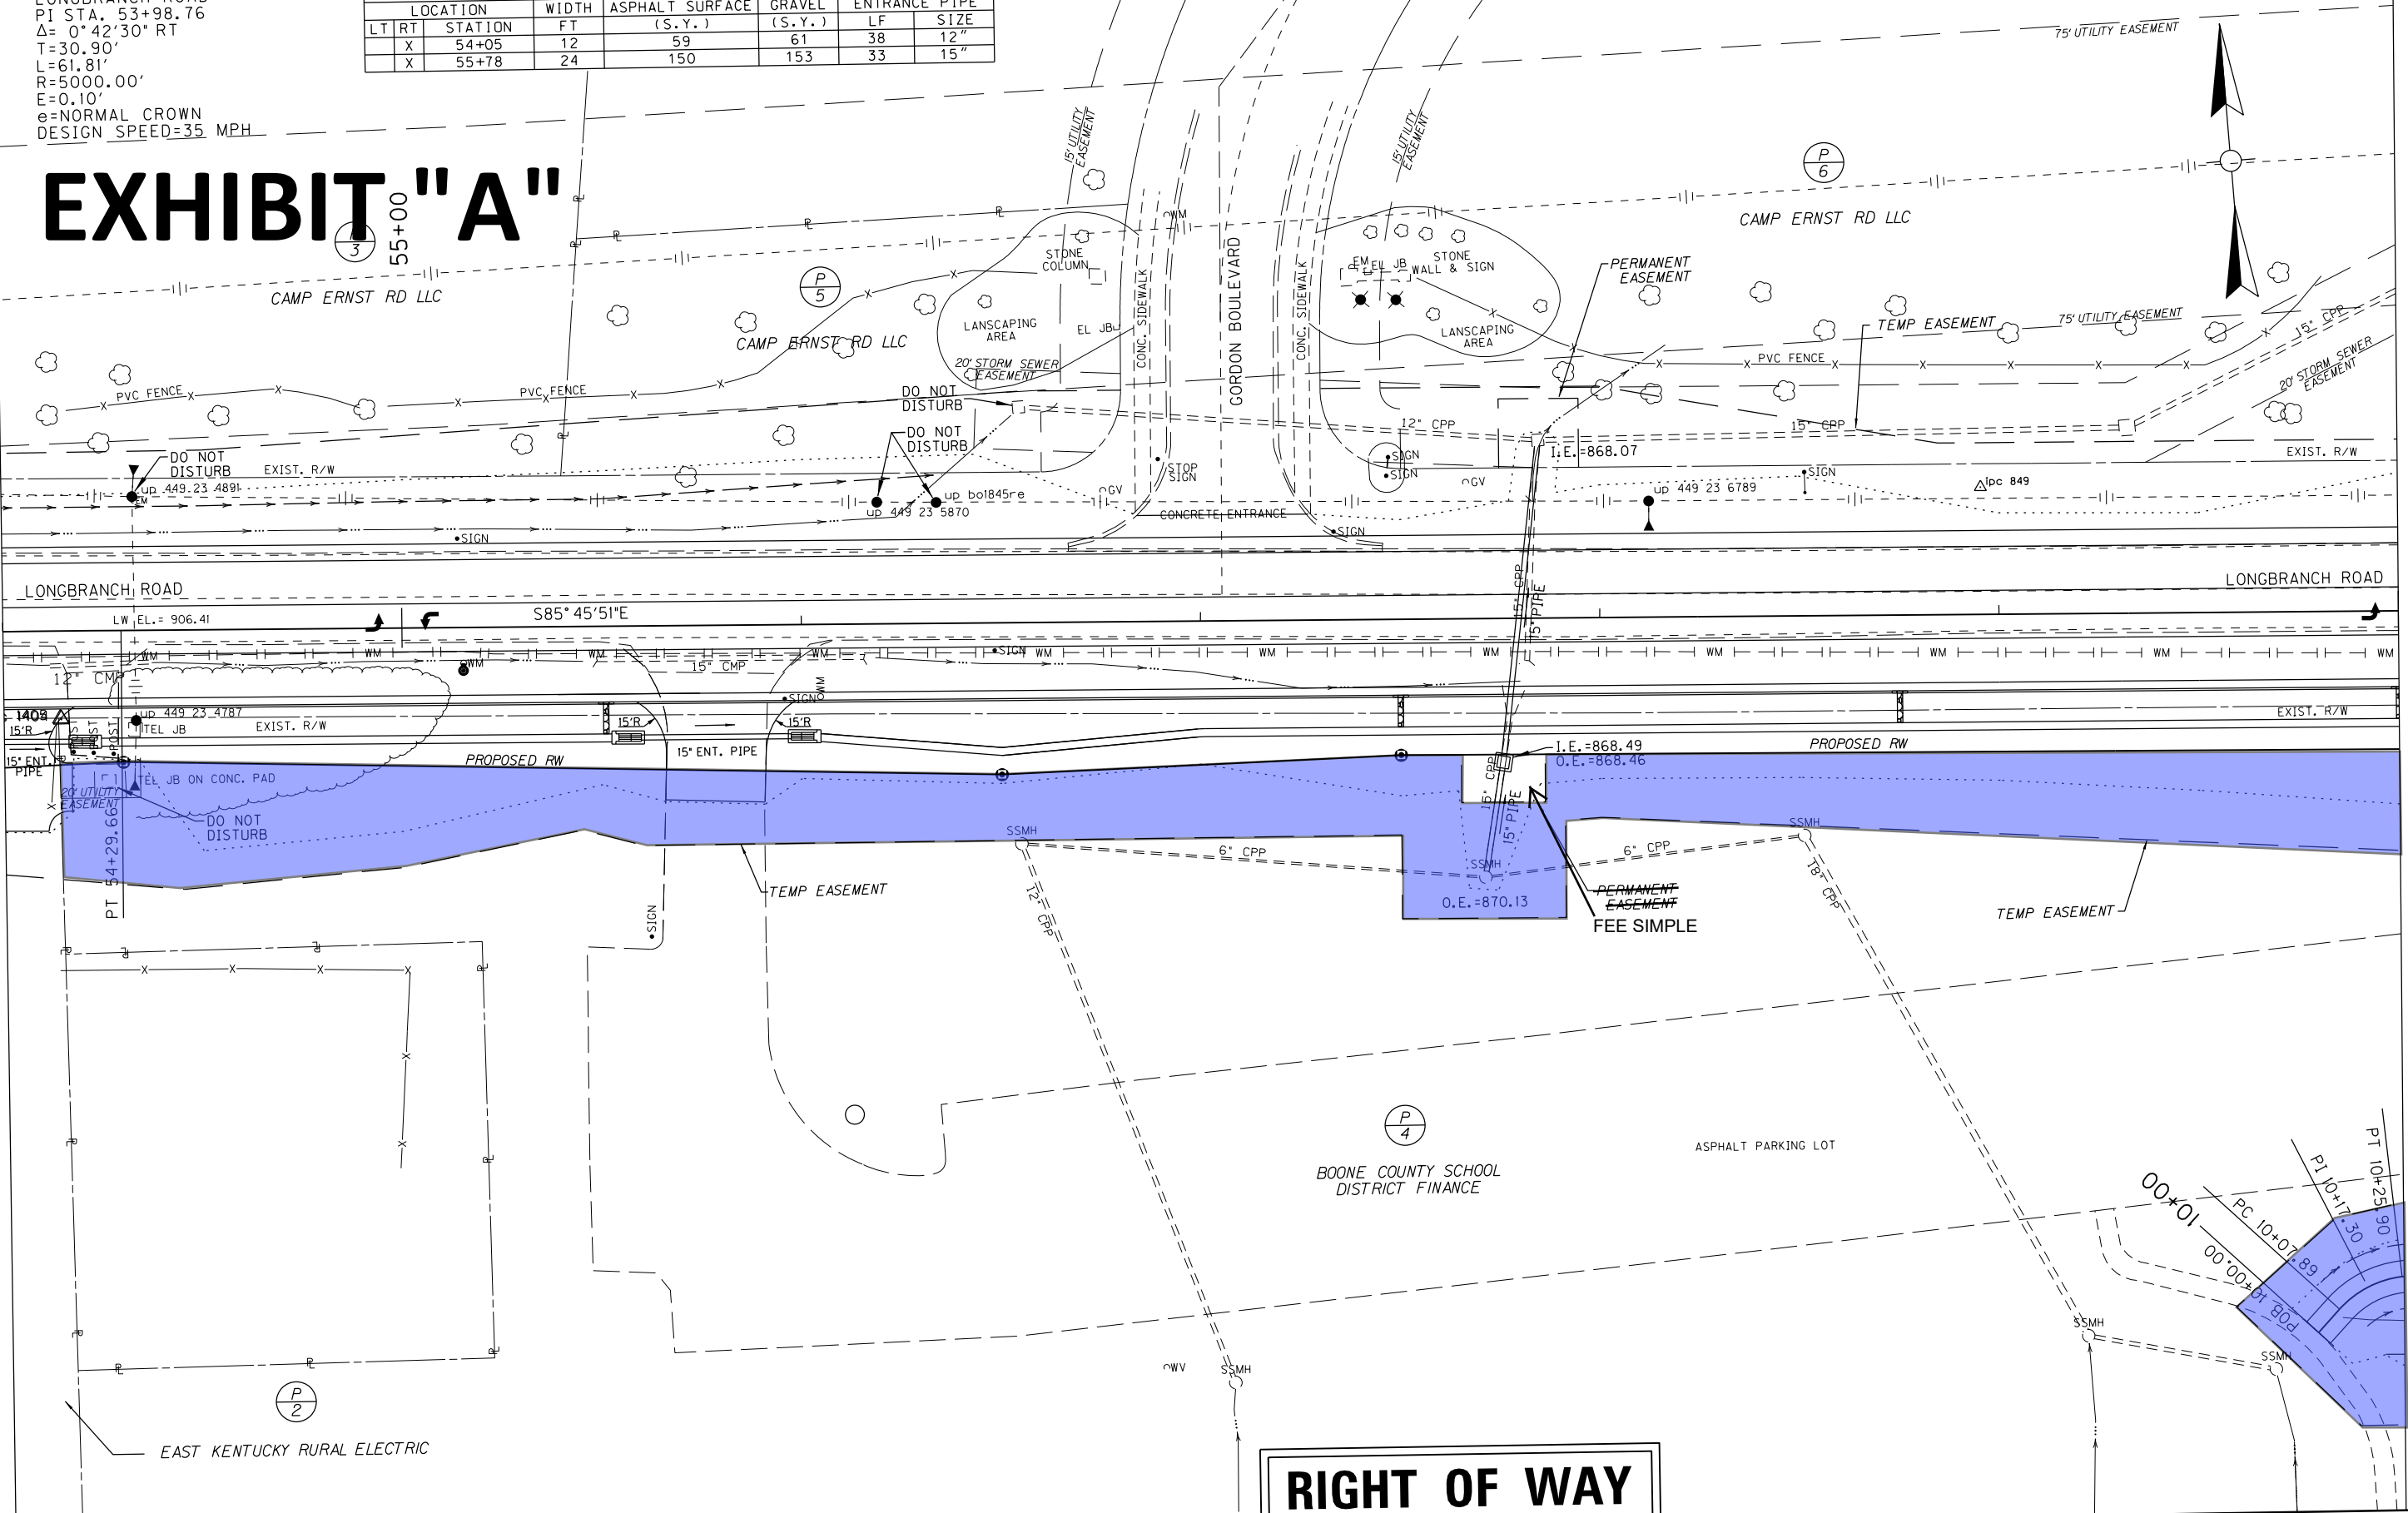


RIGHT OF WAY PLANS

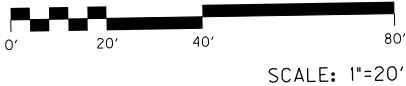

LONGBRANCH ROAD
STA. 54+00 TO STA. 60+00

COUNTY OF	ITEM NO.	SHEET NO.
BOONE	6-422.00	R5A

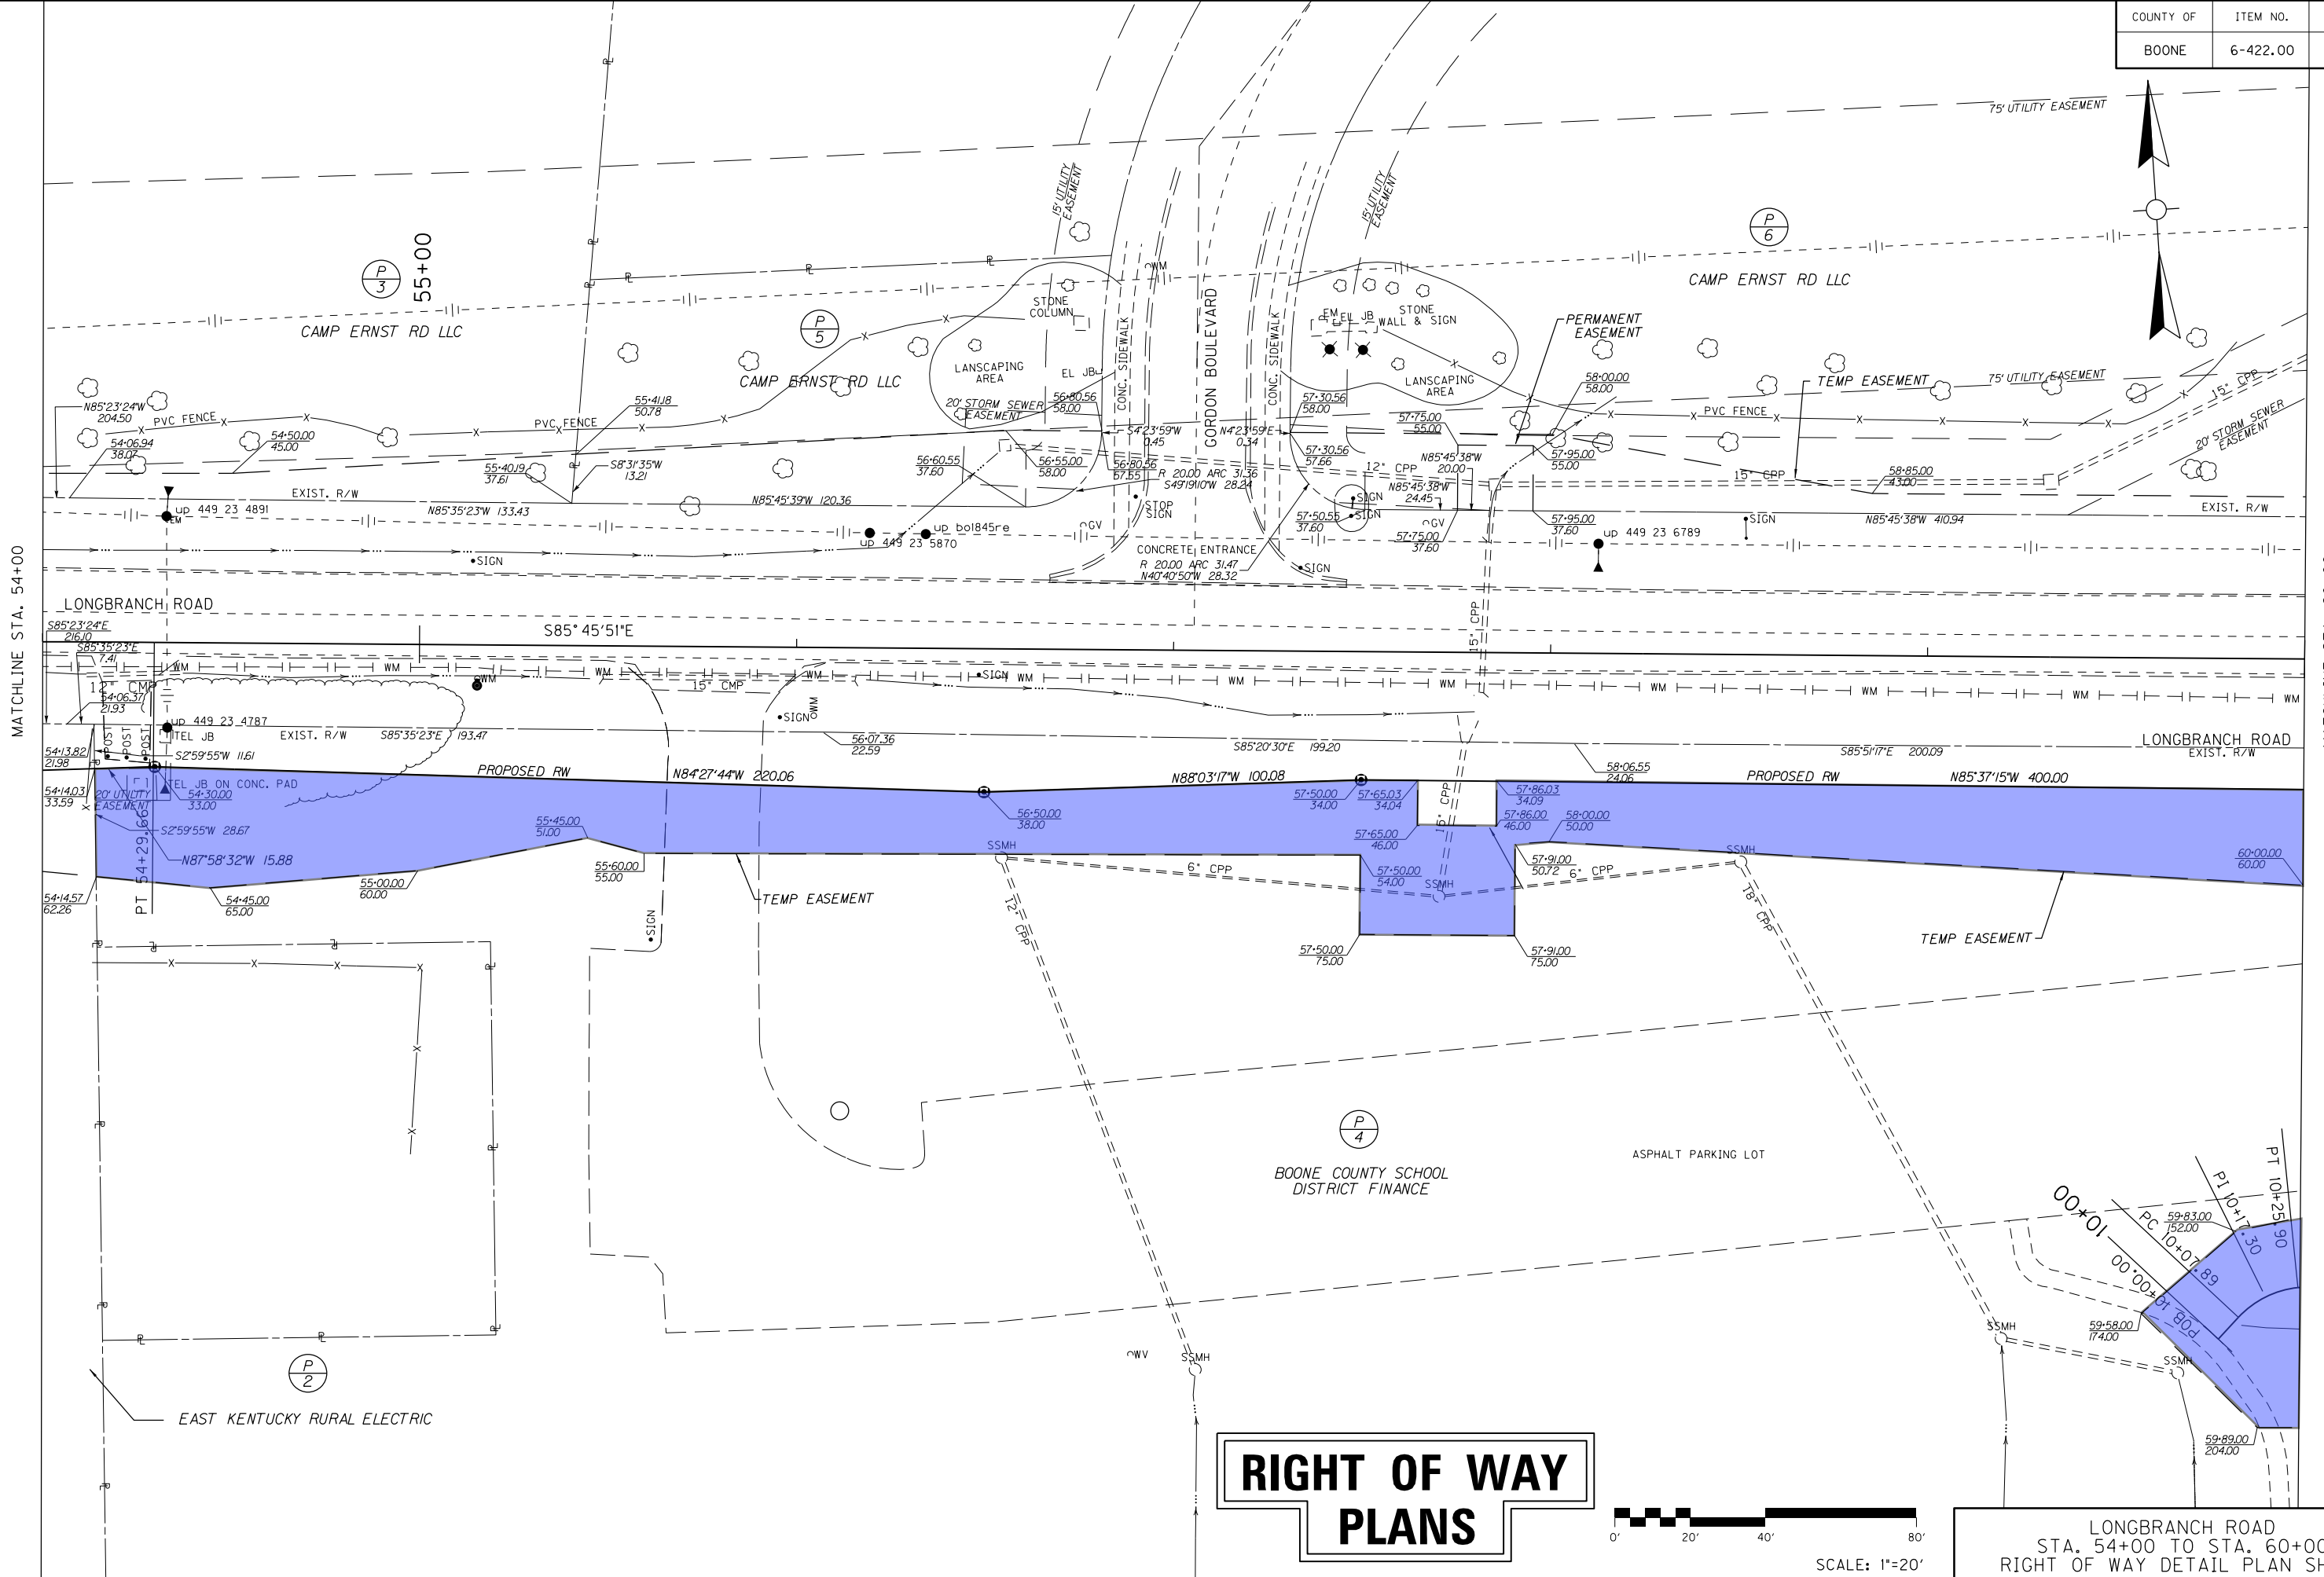

		ENTRANCE CONSTRUCTION			CHART		
LOCATION			WIDTH	ASPHALT SURFACE	GRAVEL	ENTRANCE	PIPE
LT	RT	STATION	FT	(S.Y.)	(S.Y.)	LF	SIZE
	X	62+04	12	83	87	17	15"
X		63+35	13.5	55	57		
	X	64+75	10.5	40	42		
X		64+92	11	43	45		

LONGBRANCH ROAD
 PI STA. 65+10.55
 $\Delta = 2^{\circ}11'01''$ LT
 T=76.23'
 L=152.45'
 R=4000.00'
 E=0.73'
 e=NORMAL CROWN
 DESIGN SPEED=35 MPH

LONGBRANCH ROAD
 PI STA. 62+34.58
 $\Delta = 0^\circ 49' 38''$ RT
 $T = 36.10'$
 $L = 72.20'$
 $R = 5000.00' \text{ ---}$
 $E = 0.13'$
 e=NORMAL CROWN
 DESIGN SPEED=35 MPH

DARYL ROUSE
CYNTHIA M. ROUSE
LONDON J. ROUSE

BLDG

MATCHLINE STA. 60+00


MATCHLINE STA. 66+00

RIGHT OF WAY PLANS

LONGBRANCH ROAD
 STA. 60+00 TO STA. 66+00

SCALE: 1"=20'


COUNTY OF	ITEM NO.	SHEET NO.
BOONE	6-422.00	R7A

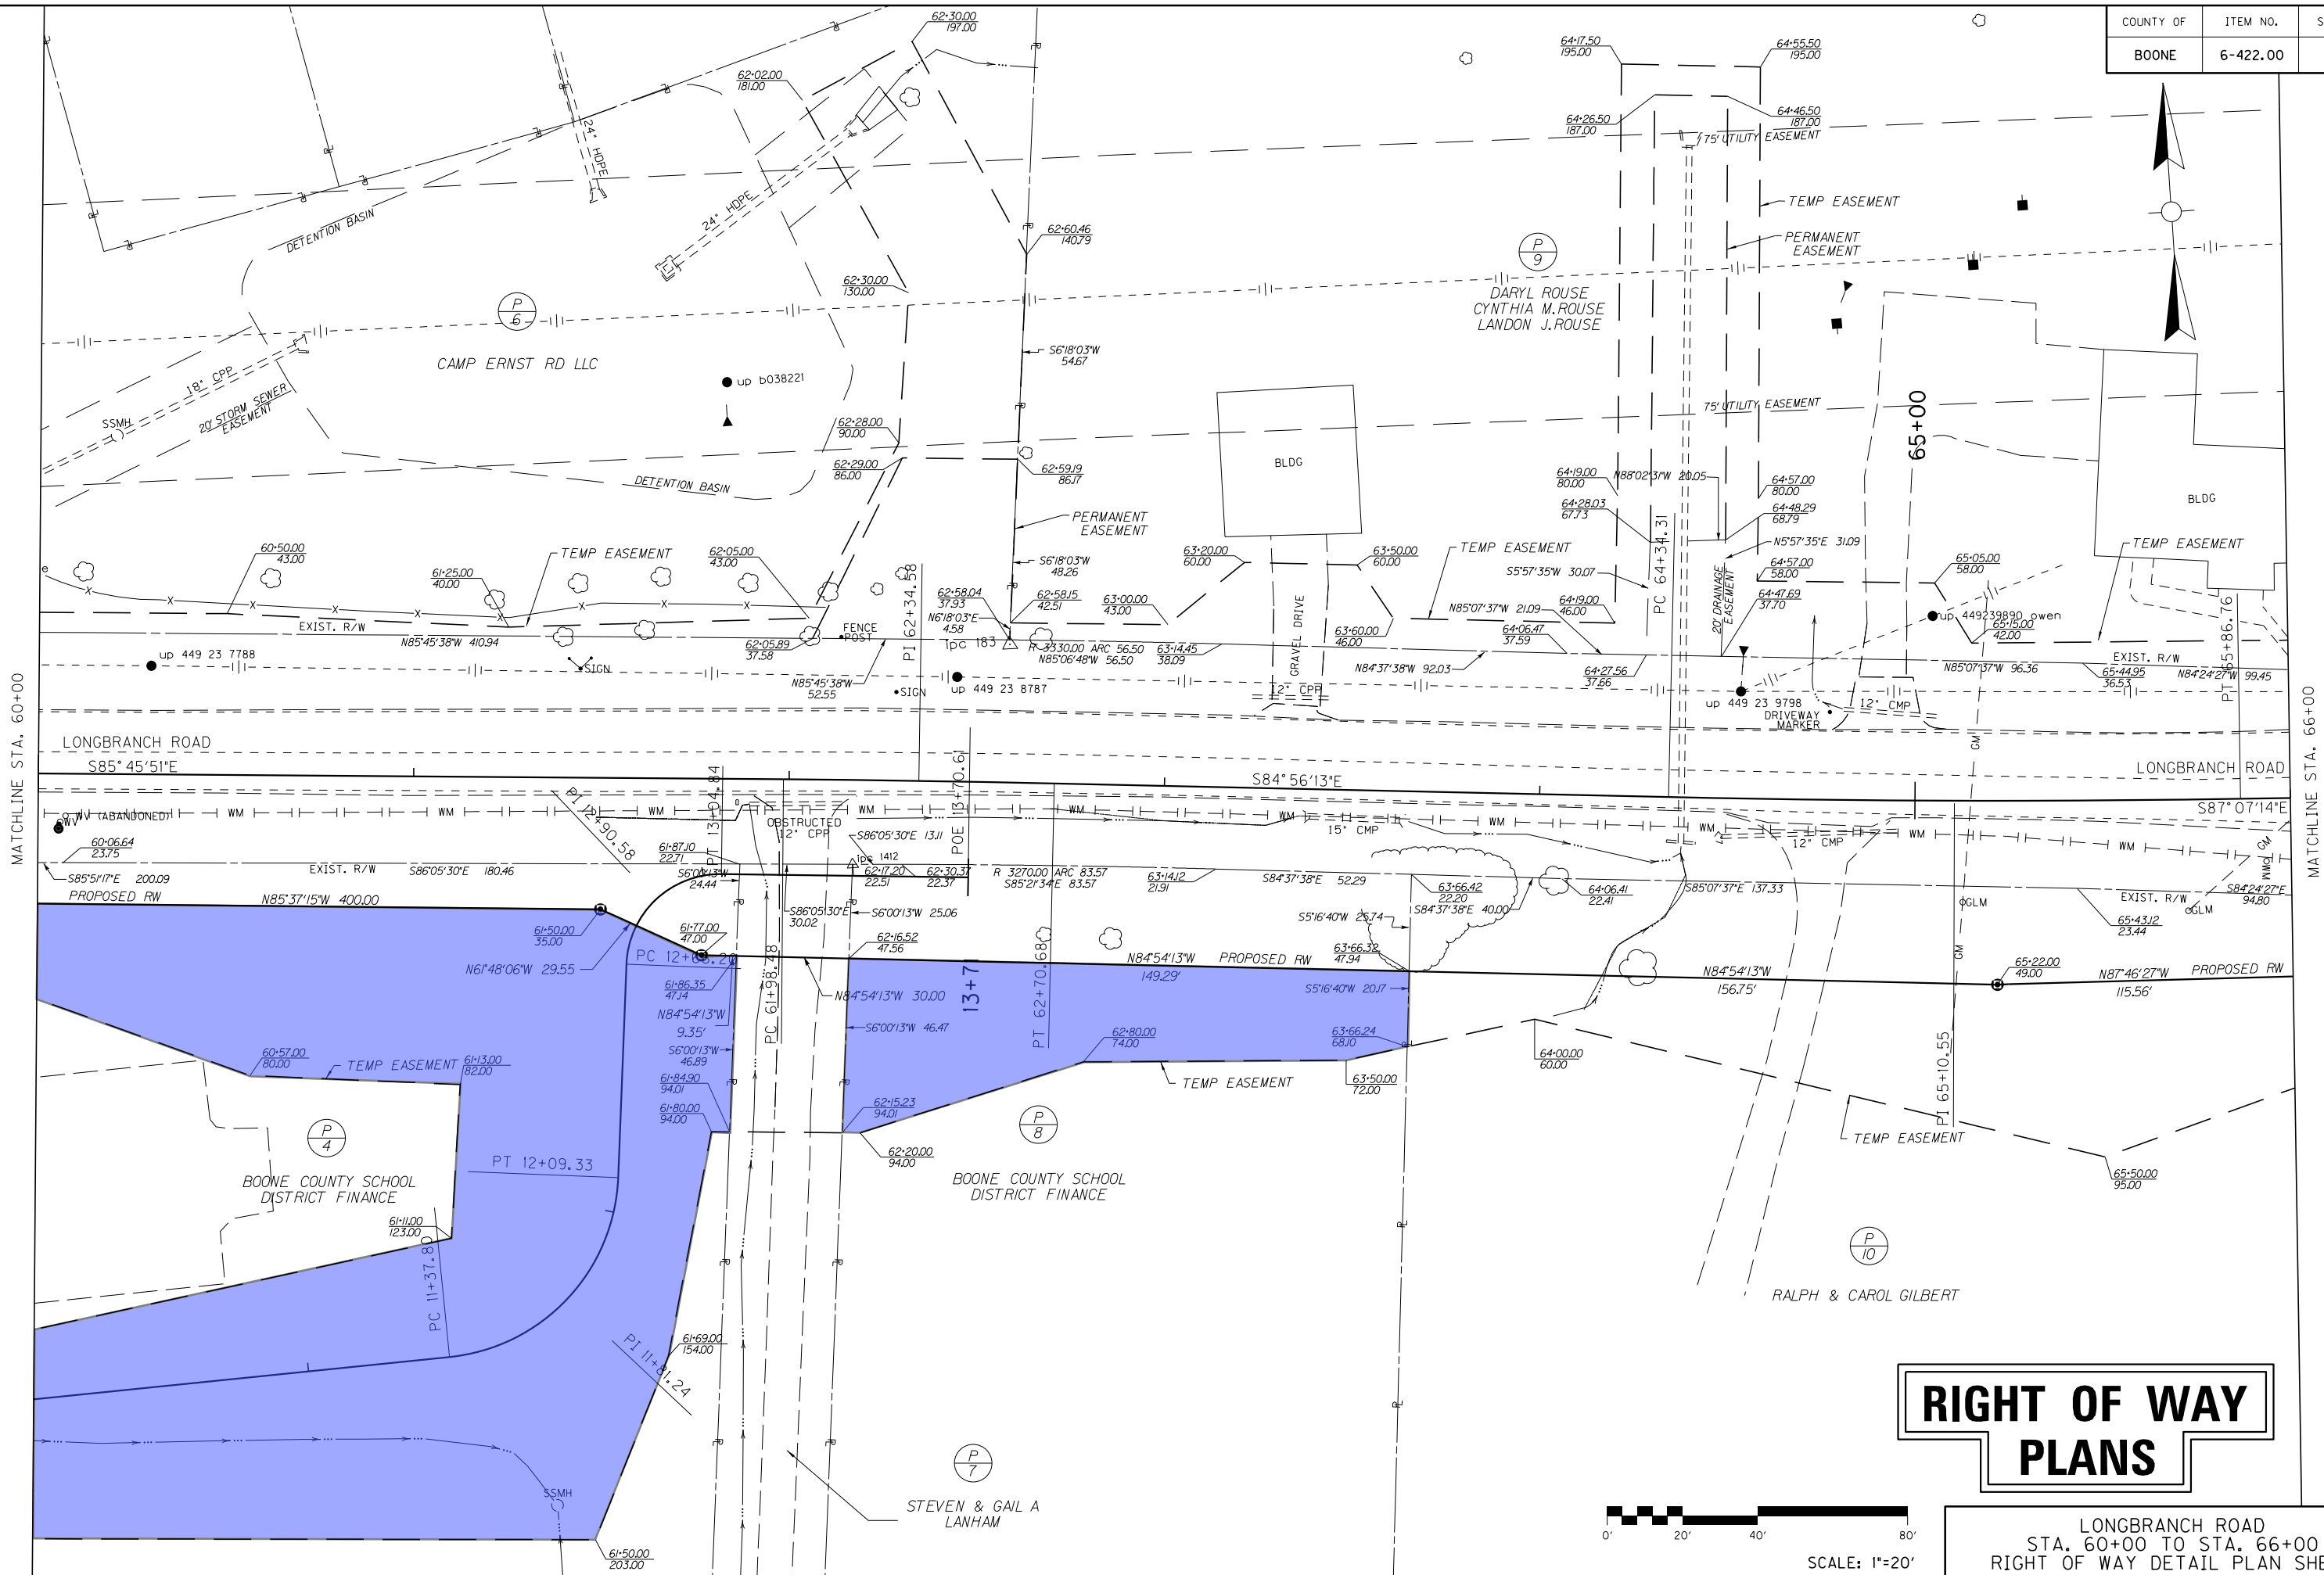

RIGHT OF WAY PLANS

LONGBRANCH ROAD
STA. 60+00 TO STA. 66+00
RIGHT OF WAY DETAIL PLAN SHEET

COUNTY OF	ITEM NO.	SHEET NO.
BOONE	6-422.00	R9

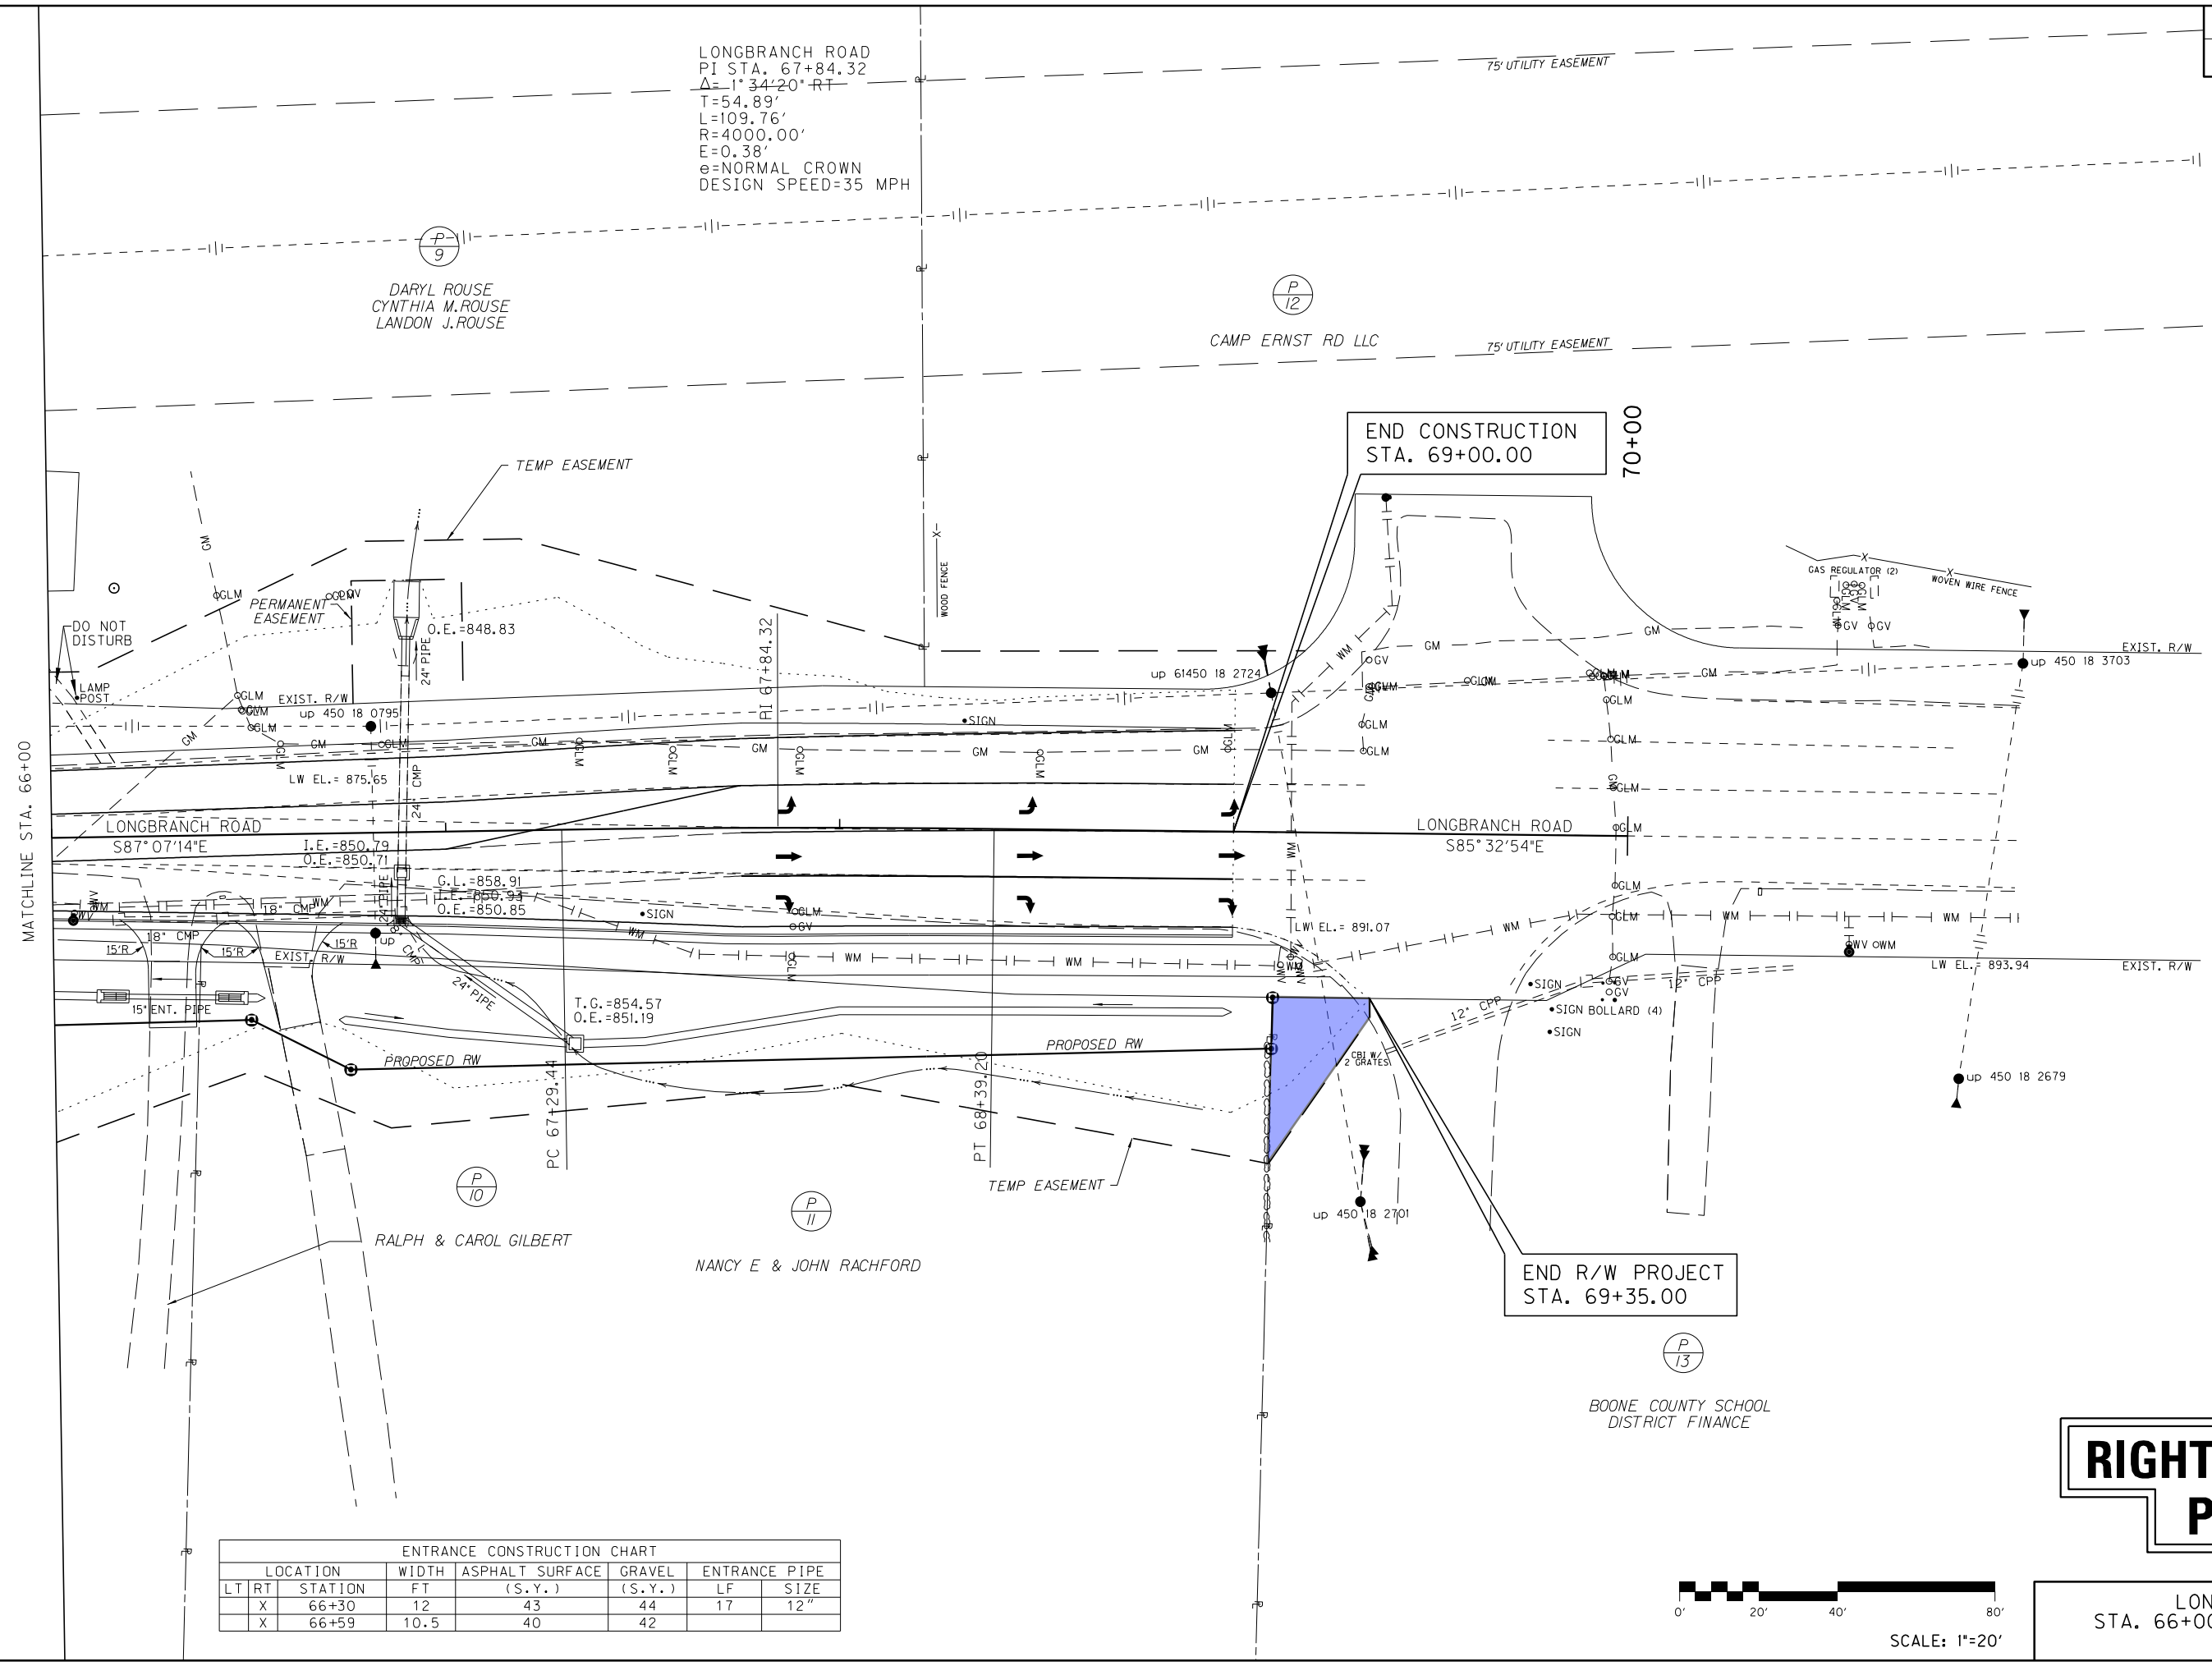


ENTRANCE CONSTRUCTION CHART						
LOCATION		WIDTH	ASPHALT SURFACE	GRAVEL	ENTRANCE PIPE	
LT	RT	STATION	FT	(S.Y.)	LF	SIZE
X	X	66+30	12	43	44	12"
X	X	66+59	10.5	40	42	

END R/W PROJECT
STA. 69+35.00

END CONSTRUCTION
STA. 69+00.00

RIGHT OF WAY
PLANS

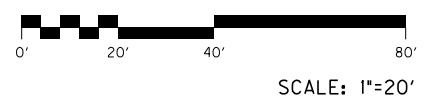

LONGBRANCH ROAD
STA. 66+00 TO END OF PROJECT


FILE NAME: P:\140027 BOONE COUNTY-LONGBRANCH RD\CADD\FINAL PLANS\RO09A0PL.DGN

USER: Brattm
DATE PLOTTED: January 2, 2018


E-SHEET NAME:

Power InRoads v8.11.9.397

COUNTY OF	ITEM NO.	SHEET NO.
BOONE	6-422.00	R9A

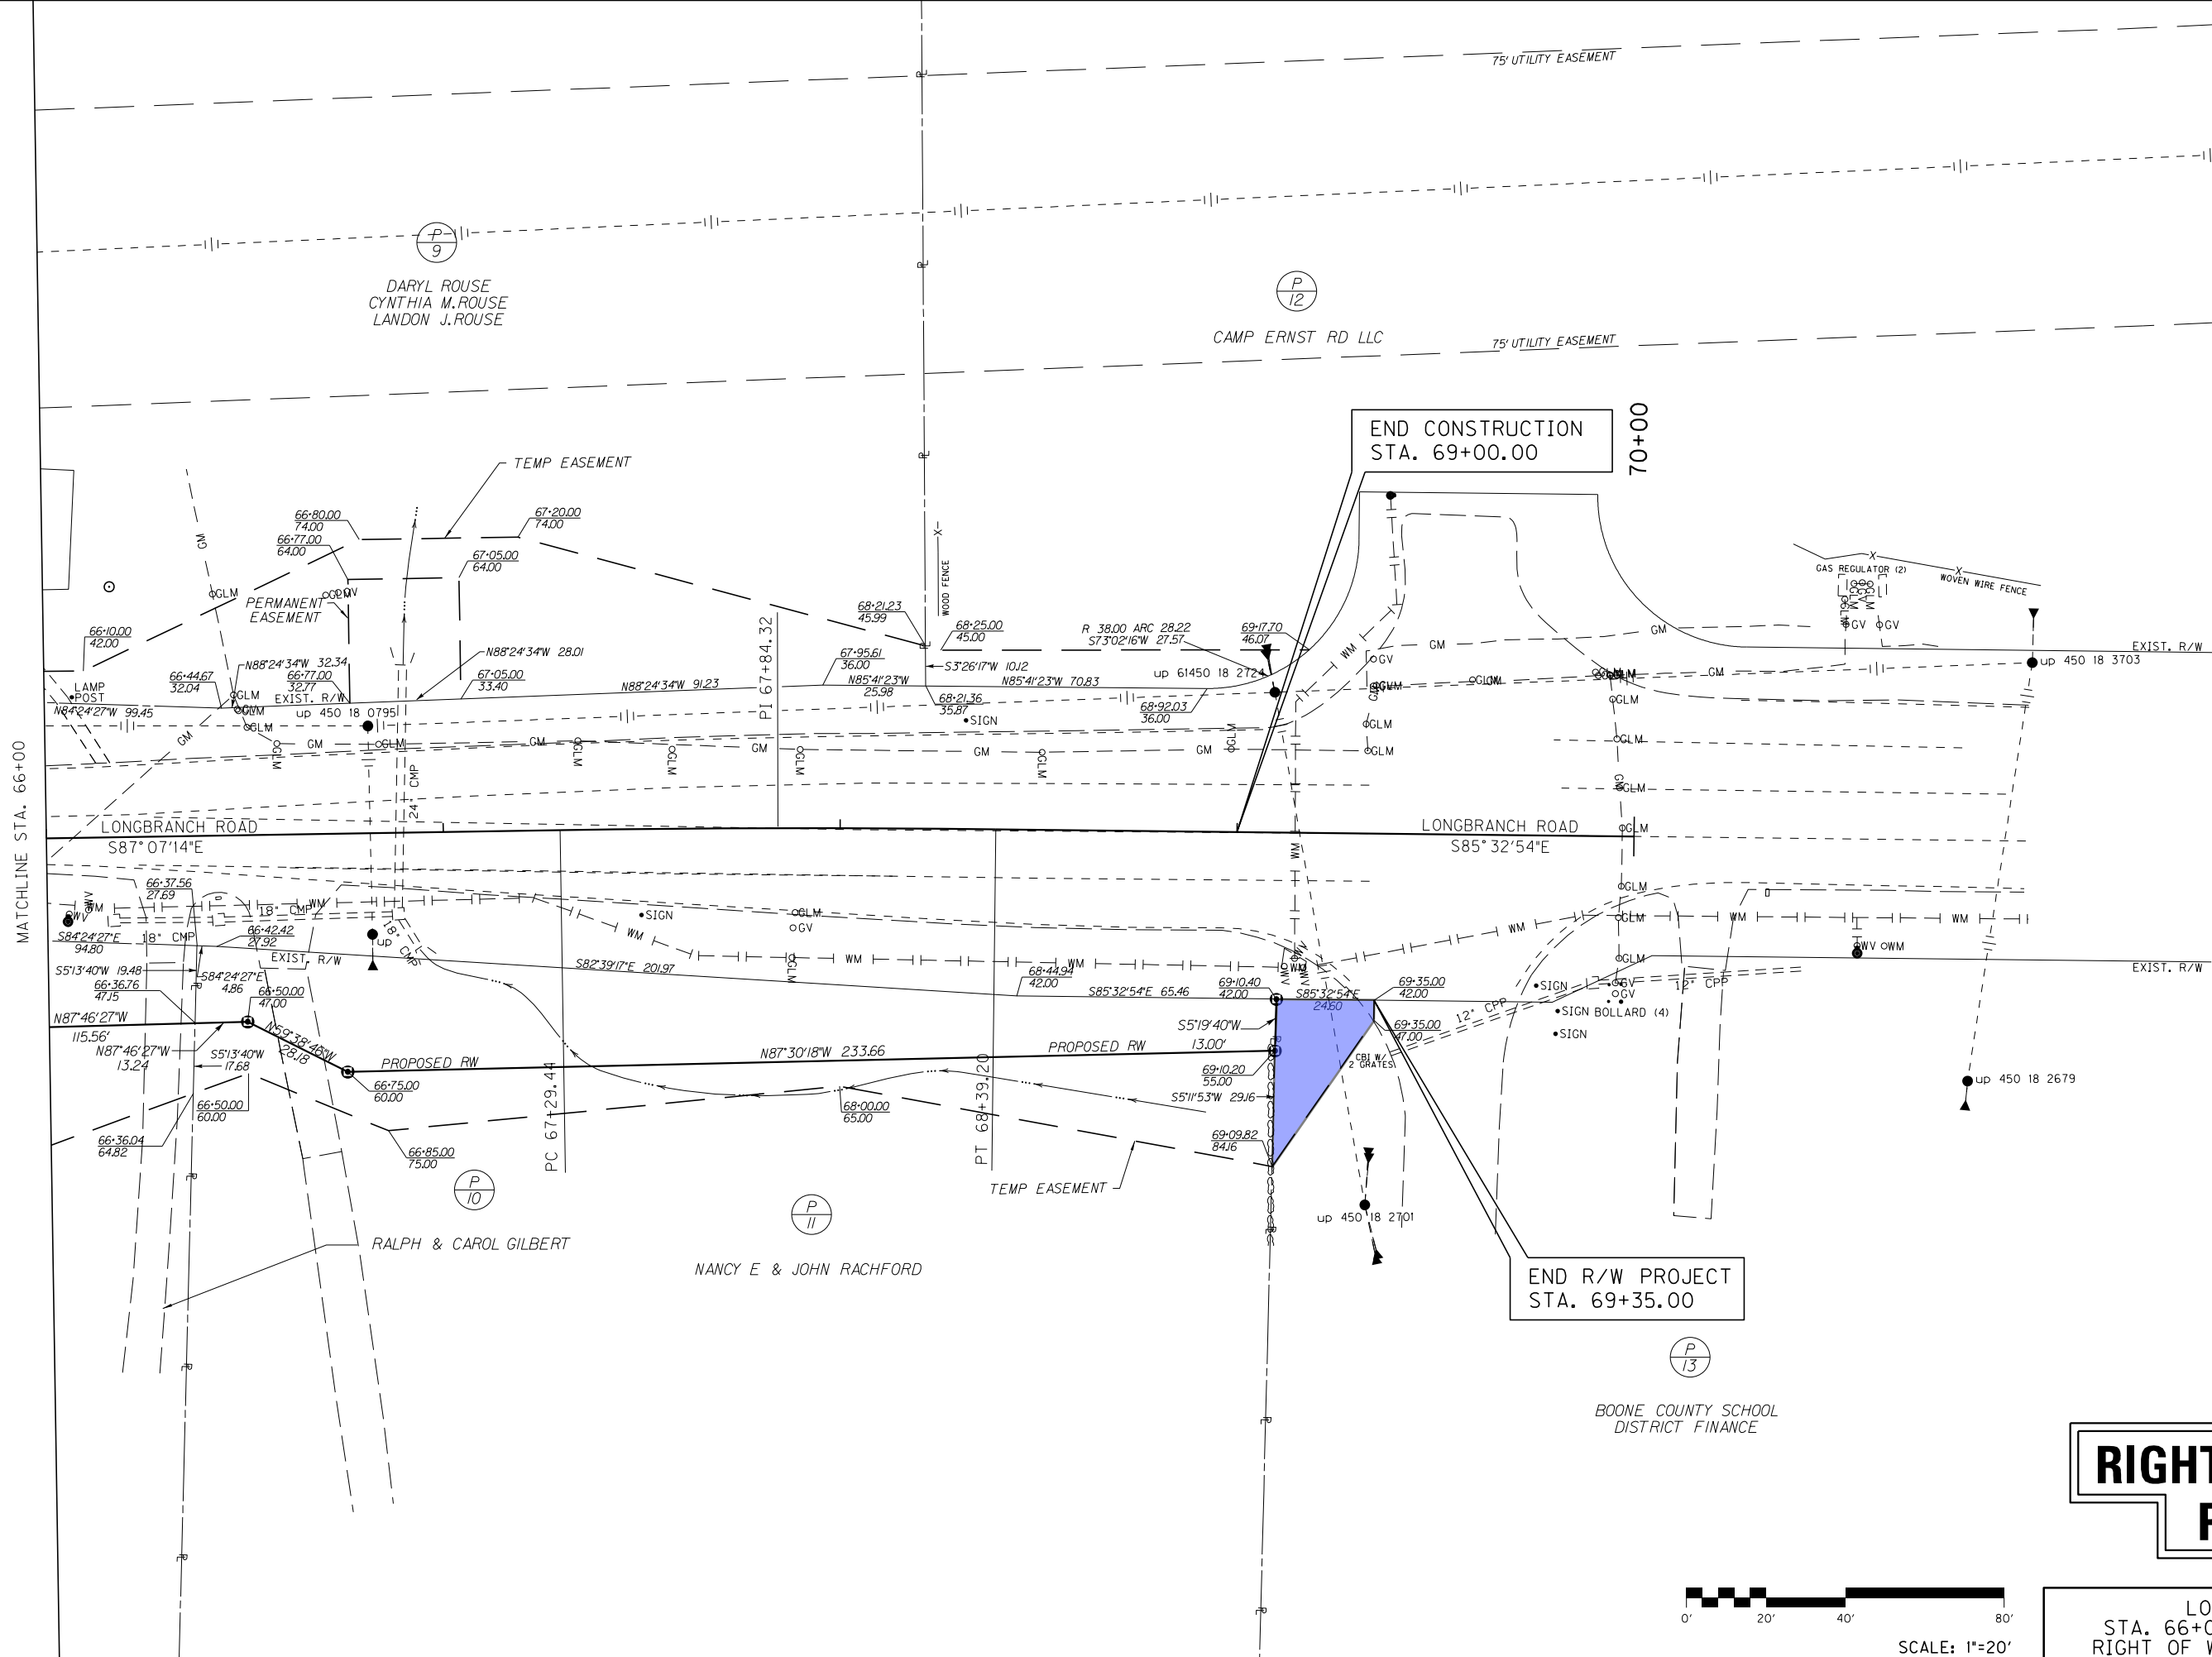

RIGHT OF WAY PLANS

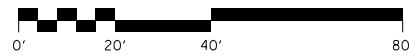

SCALE: 1"=20'

LONGBRANCH ROAD
STA. 66+00 TO END OF PROJECT
RIGHT OF WAY DETAIL PLAN SHEET