


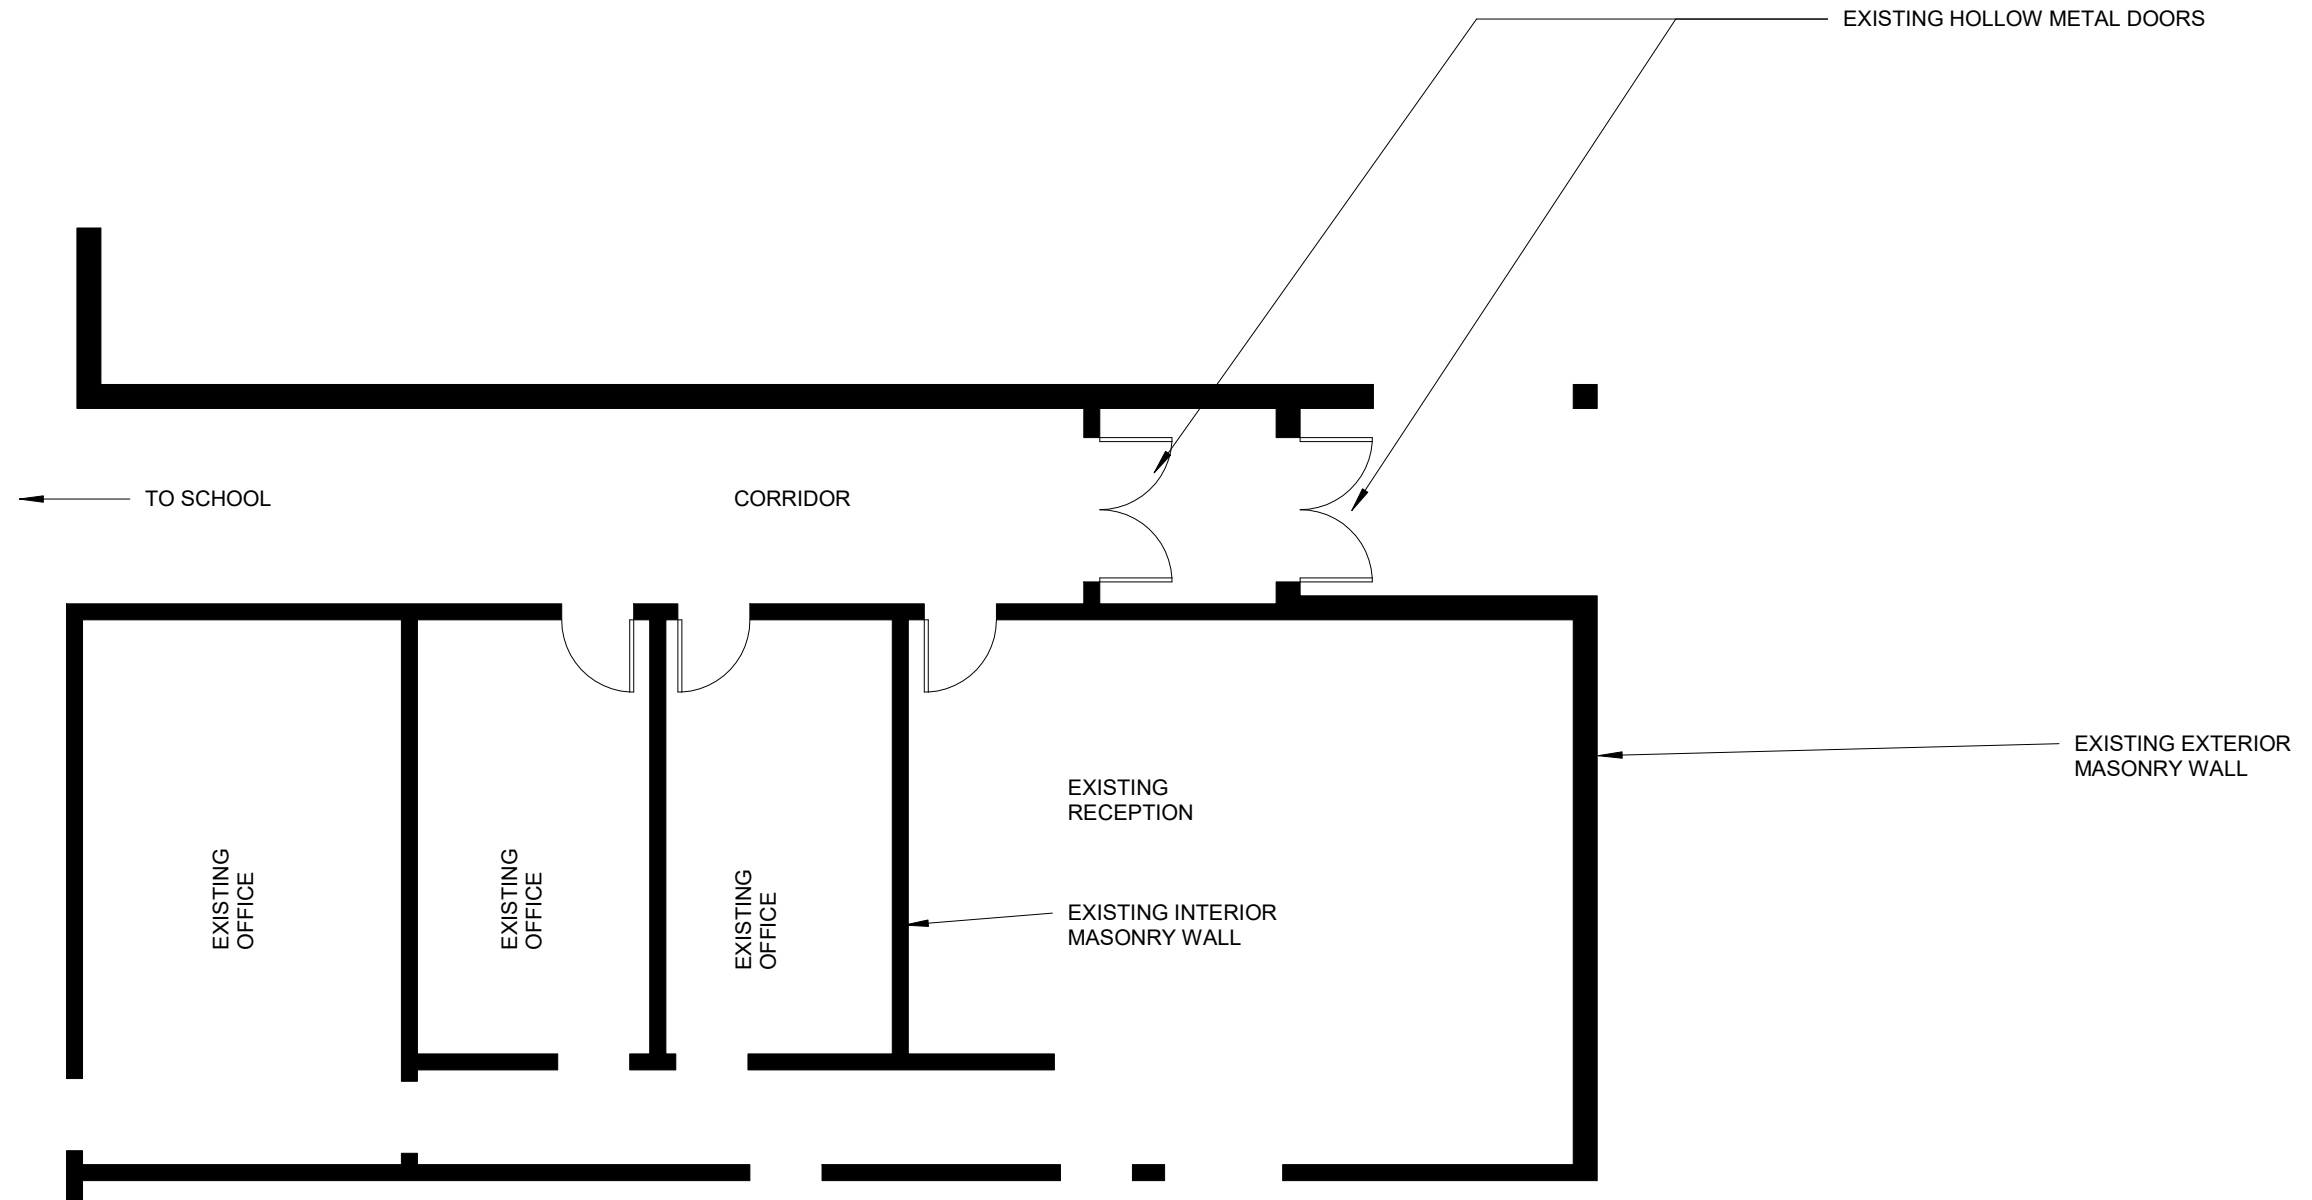

1 MRC ELEMENTARY - 02 - EXISTING CONDITION PLAN
 1/8" = 1'-0"