

MUNICIPAL ORDER 1-2019

A MUNICIPAL ORDER AUTHORIZING AND DIRECTING THE MAYOR TO EXECUTE AN EASEMENT AGREEMENT BETWEEN THE CITY OF OWENSBORO AND CITY UTILITY COMMISSION OF THE CITY OF OWENSBORO, KENTUCKY, ALSO KNOWN AS OWENSBORO MUNICIPAL UTILITIES, GRANTING A PERPETUAL UNDERGROUND FIBER OPTIC LINE EASEMENT THROUGH A STRIP OF PROPERTY KNOWN AS 3022 WEST PARRISH AVENUE.

WHEREAS, Owensboro Municipal Utilities (hereinafter “OMU”) needs a perpetual easement for the purpose of installing, maintaining, operating, repairing, renewing, replacing, inspecting and removing underground fiber optic lines and all appurtenances thereto, through a strip of property known as 3022 West Parrish Avenue, contained in the attached Exhibit “A”; and

WHEREAS, the granting of a perpetual easement has been fully reviewed by City staff and will not unreasonably interfere with use of said property.

NOW, THEREFORE, BE IT ORDERED BY THE CITY OF OWENSBORO, KENTUCKY, AS FOLLOWS:

Section 1. That the Mayor be, and he hereby is, authorized and directed to execute a “Deed of Easement” by and between the City of Owensboro and OMU, under the terms of which the City shall grant a perpetual easement in and through a strip of property known as 3022 West Parrish Avenue in order for OMU to install, maintain, operate, repair, renew, replace, inspect, and remove underground fiber optic lines and all appurtenances.

Section 2. That the Mayor, City Manager, City Engineer and other city staff be, and they hereby are authorized to execute any and all other agreements, instruments or documents necessary and appropriate to effectuate and implement this easement agreement and/or documents related thereto.


INTRODUCED, PUBLICLY READ AND FINALLY APPROVED ON ONE READING, this the 15th day of January, 2019.

Thomas H. Watson, Mayor

ATTEST:

Beth Cecil, City Clerk

EXHIBIT "A"

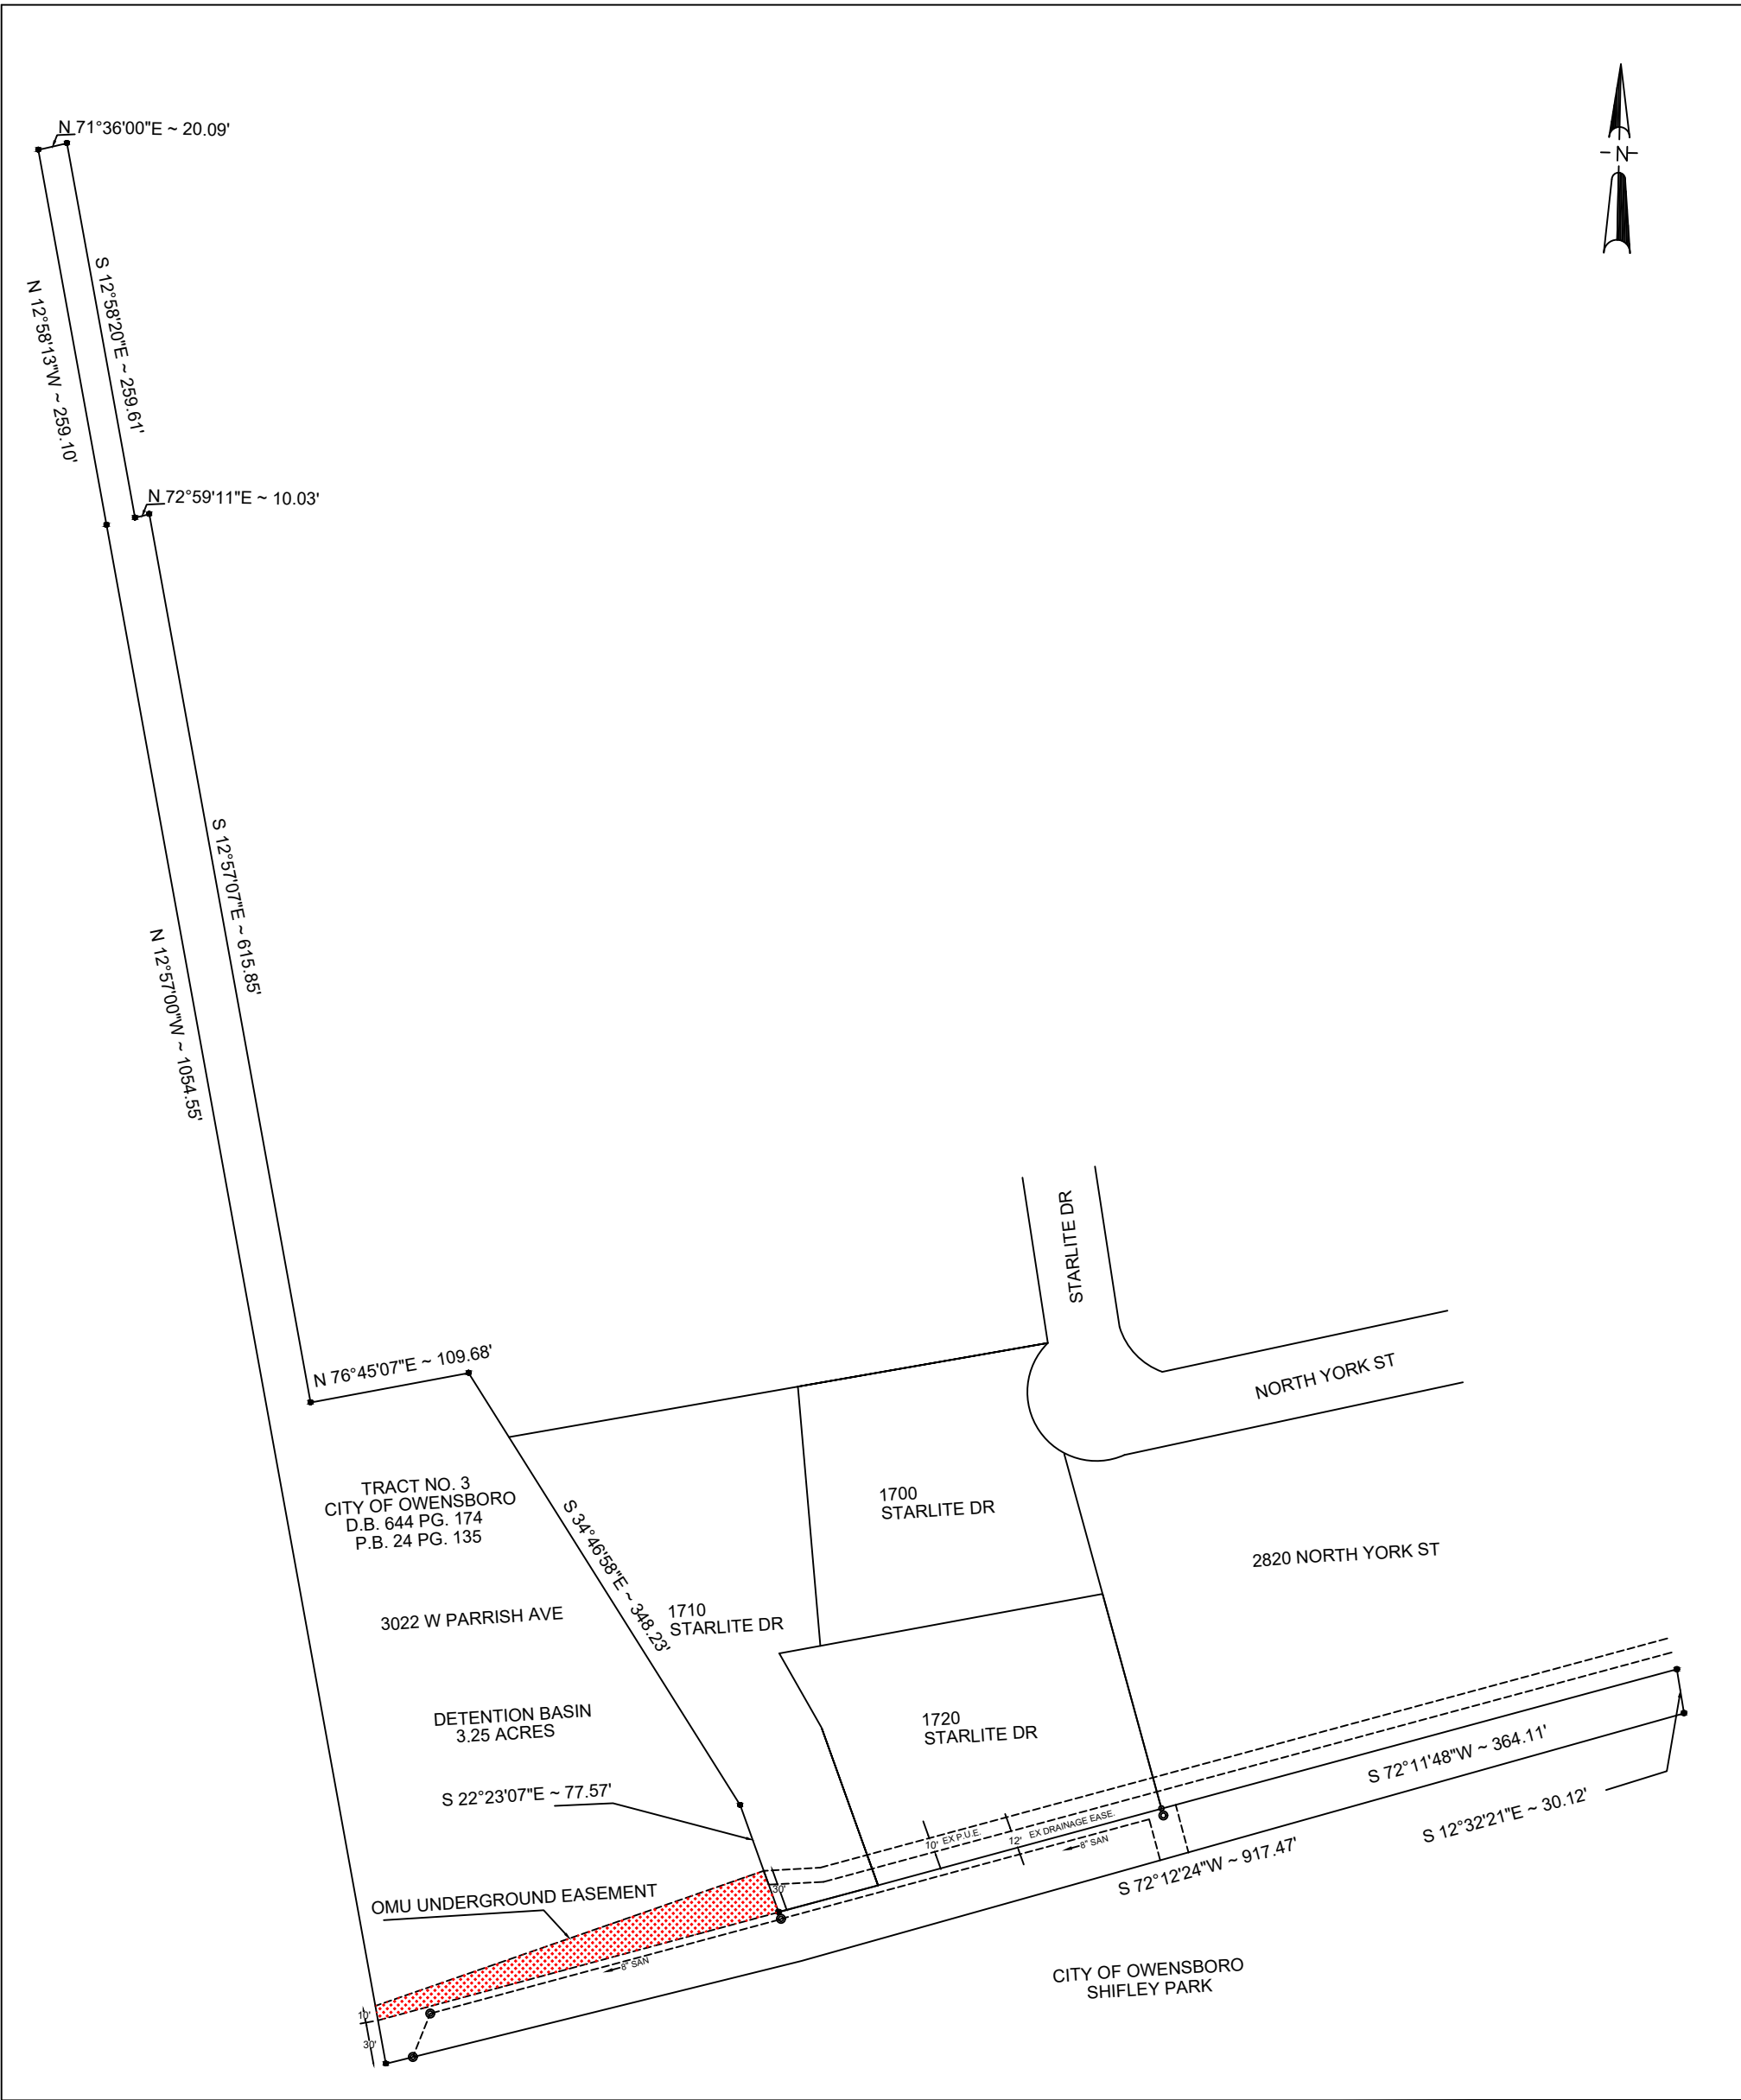

OWENSBORO MUNICIPAL UTILITIES			EXHIBIT "A"	
SUBJECT: NEW OMU UNDERGROUND EASEMENT				ENGINEERED BY: MATT HAWES
3022 W PARRISH AVE				DATE DRAWN: 9/11/18
FILENAME: TCAP-FTTH-19003	SCALE: NTS	DATE: 9/11/18		
AS BUILT	LINE CREW LEADER:	DATE:		
	ENGINEERING TECHNICIAN:	DATE:		