


GLENDALE DT SITE SKETCH

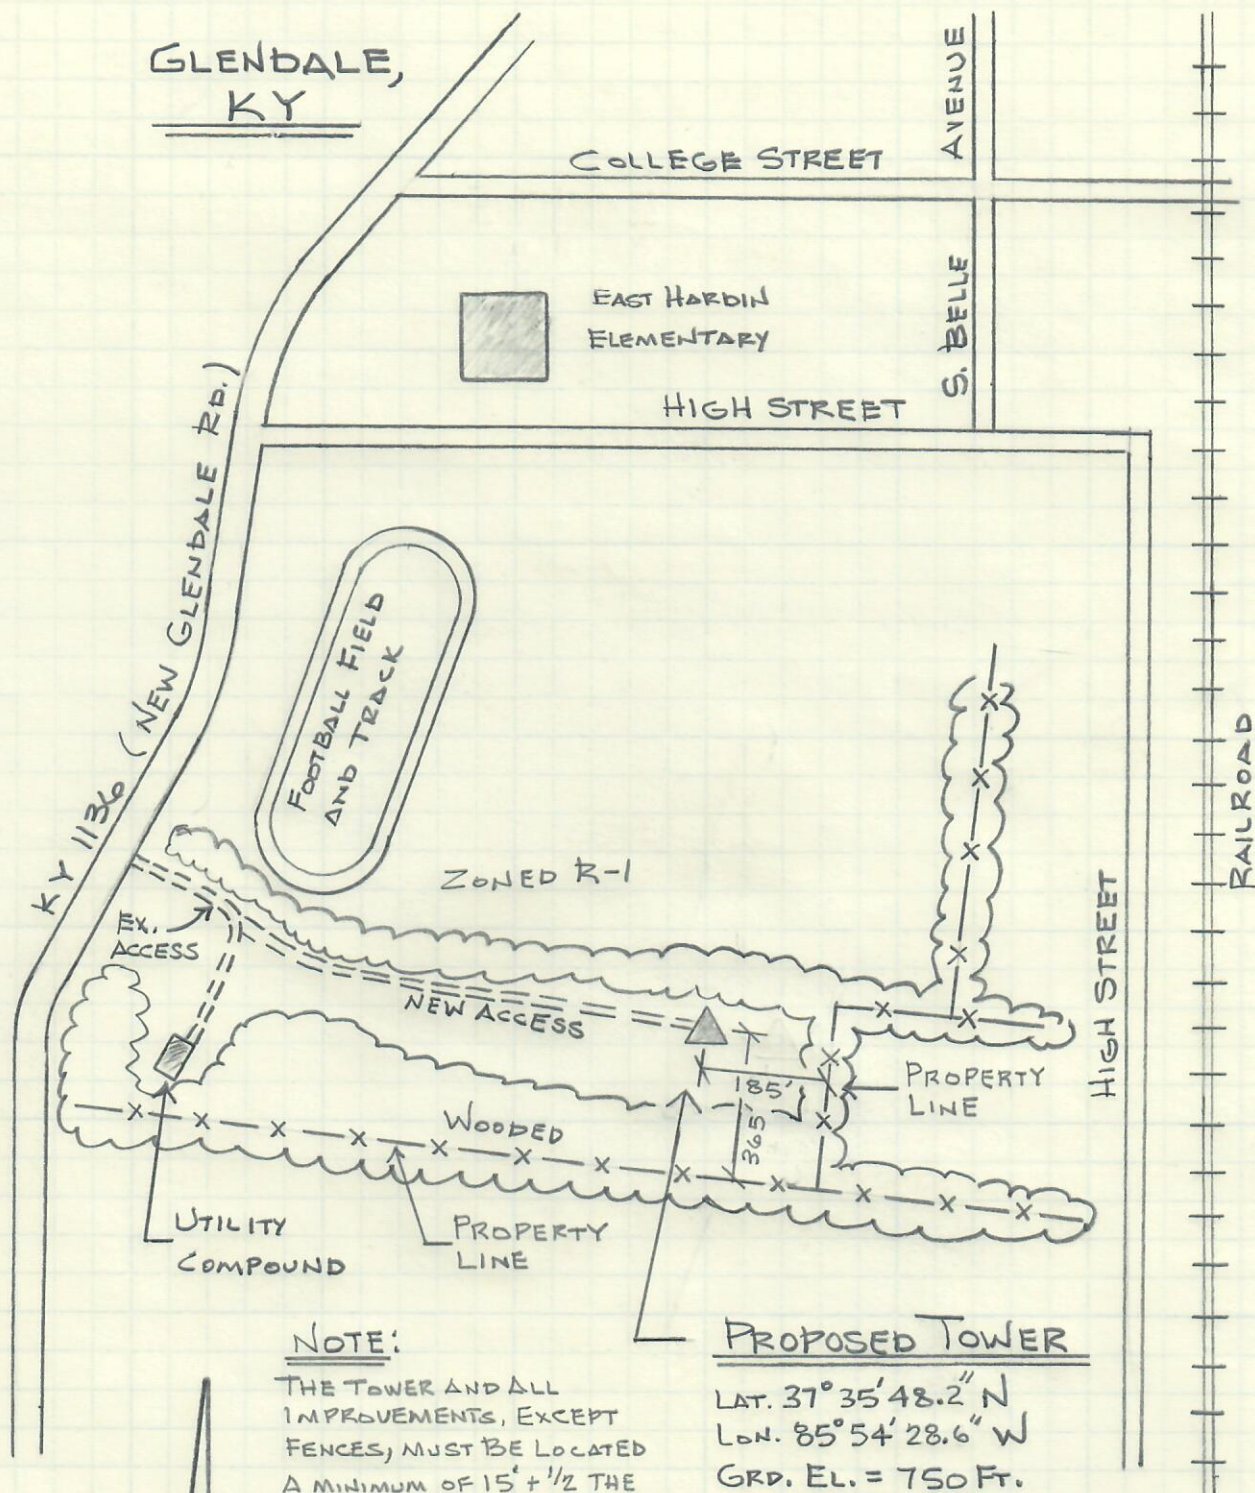

NOTE:

THE TOWER AND ALL IMPROVEMENTS, EXCEPT FENCES, MUST BE LOCATED A MINIMUM OF $15' + \frac{1}{2}$ THE TOWER HEIGHT ($\frac{1}{2}$ OF 240') OR 135' FROM THE EAST PROPERTY LINE, WHICH IS THE REAR YARD. BUILDING SETBACKS ARE: FRONT = 40', REAR = 15' AND SIDE = 10'. IF THIS CRITERIA IS NOT MET, A VARIANCE WILL BE REQUIRED.

PROPOSED TOWER

LAT. $37^{\circ}35'48.2''$ N
 LON. $85^{\circ}54'28.6''$ W
 GRD. EL. = 750 Ft.

NOT TO SCALE
 APRIL 1, 2019
 D.L. HELMS

LANDMARK SURVEYING CO., INC.
 15 N.E. 3rd ST.
 WASHINGTON, IN 47501
 (812) 257-0950