


JEFFERSON ELEMENTARY SCHOOL DESIGN DEVELOPMENT REVIEW July 9, 2019









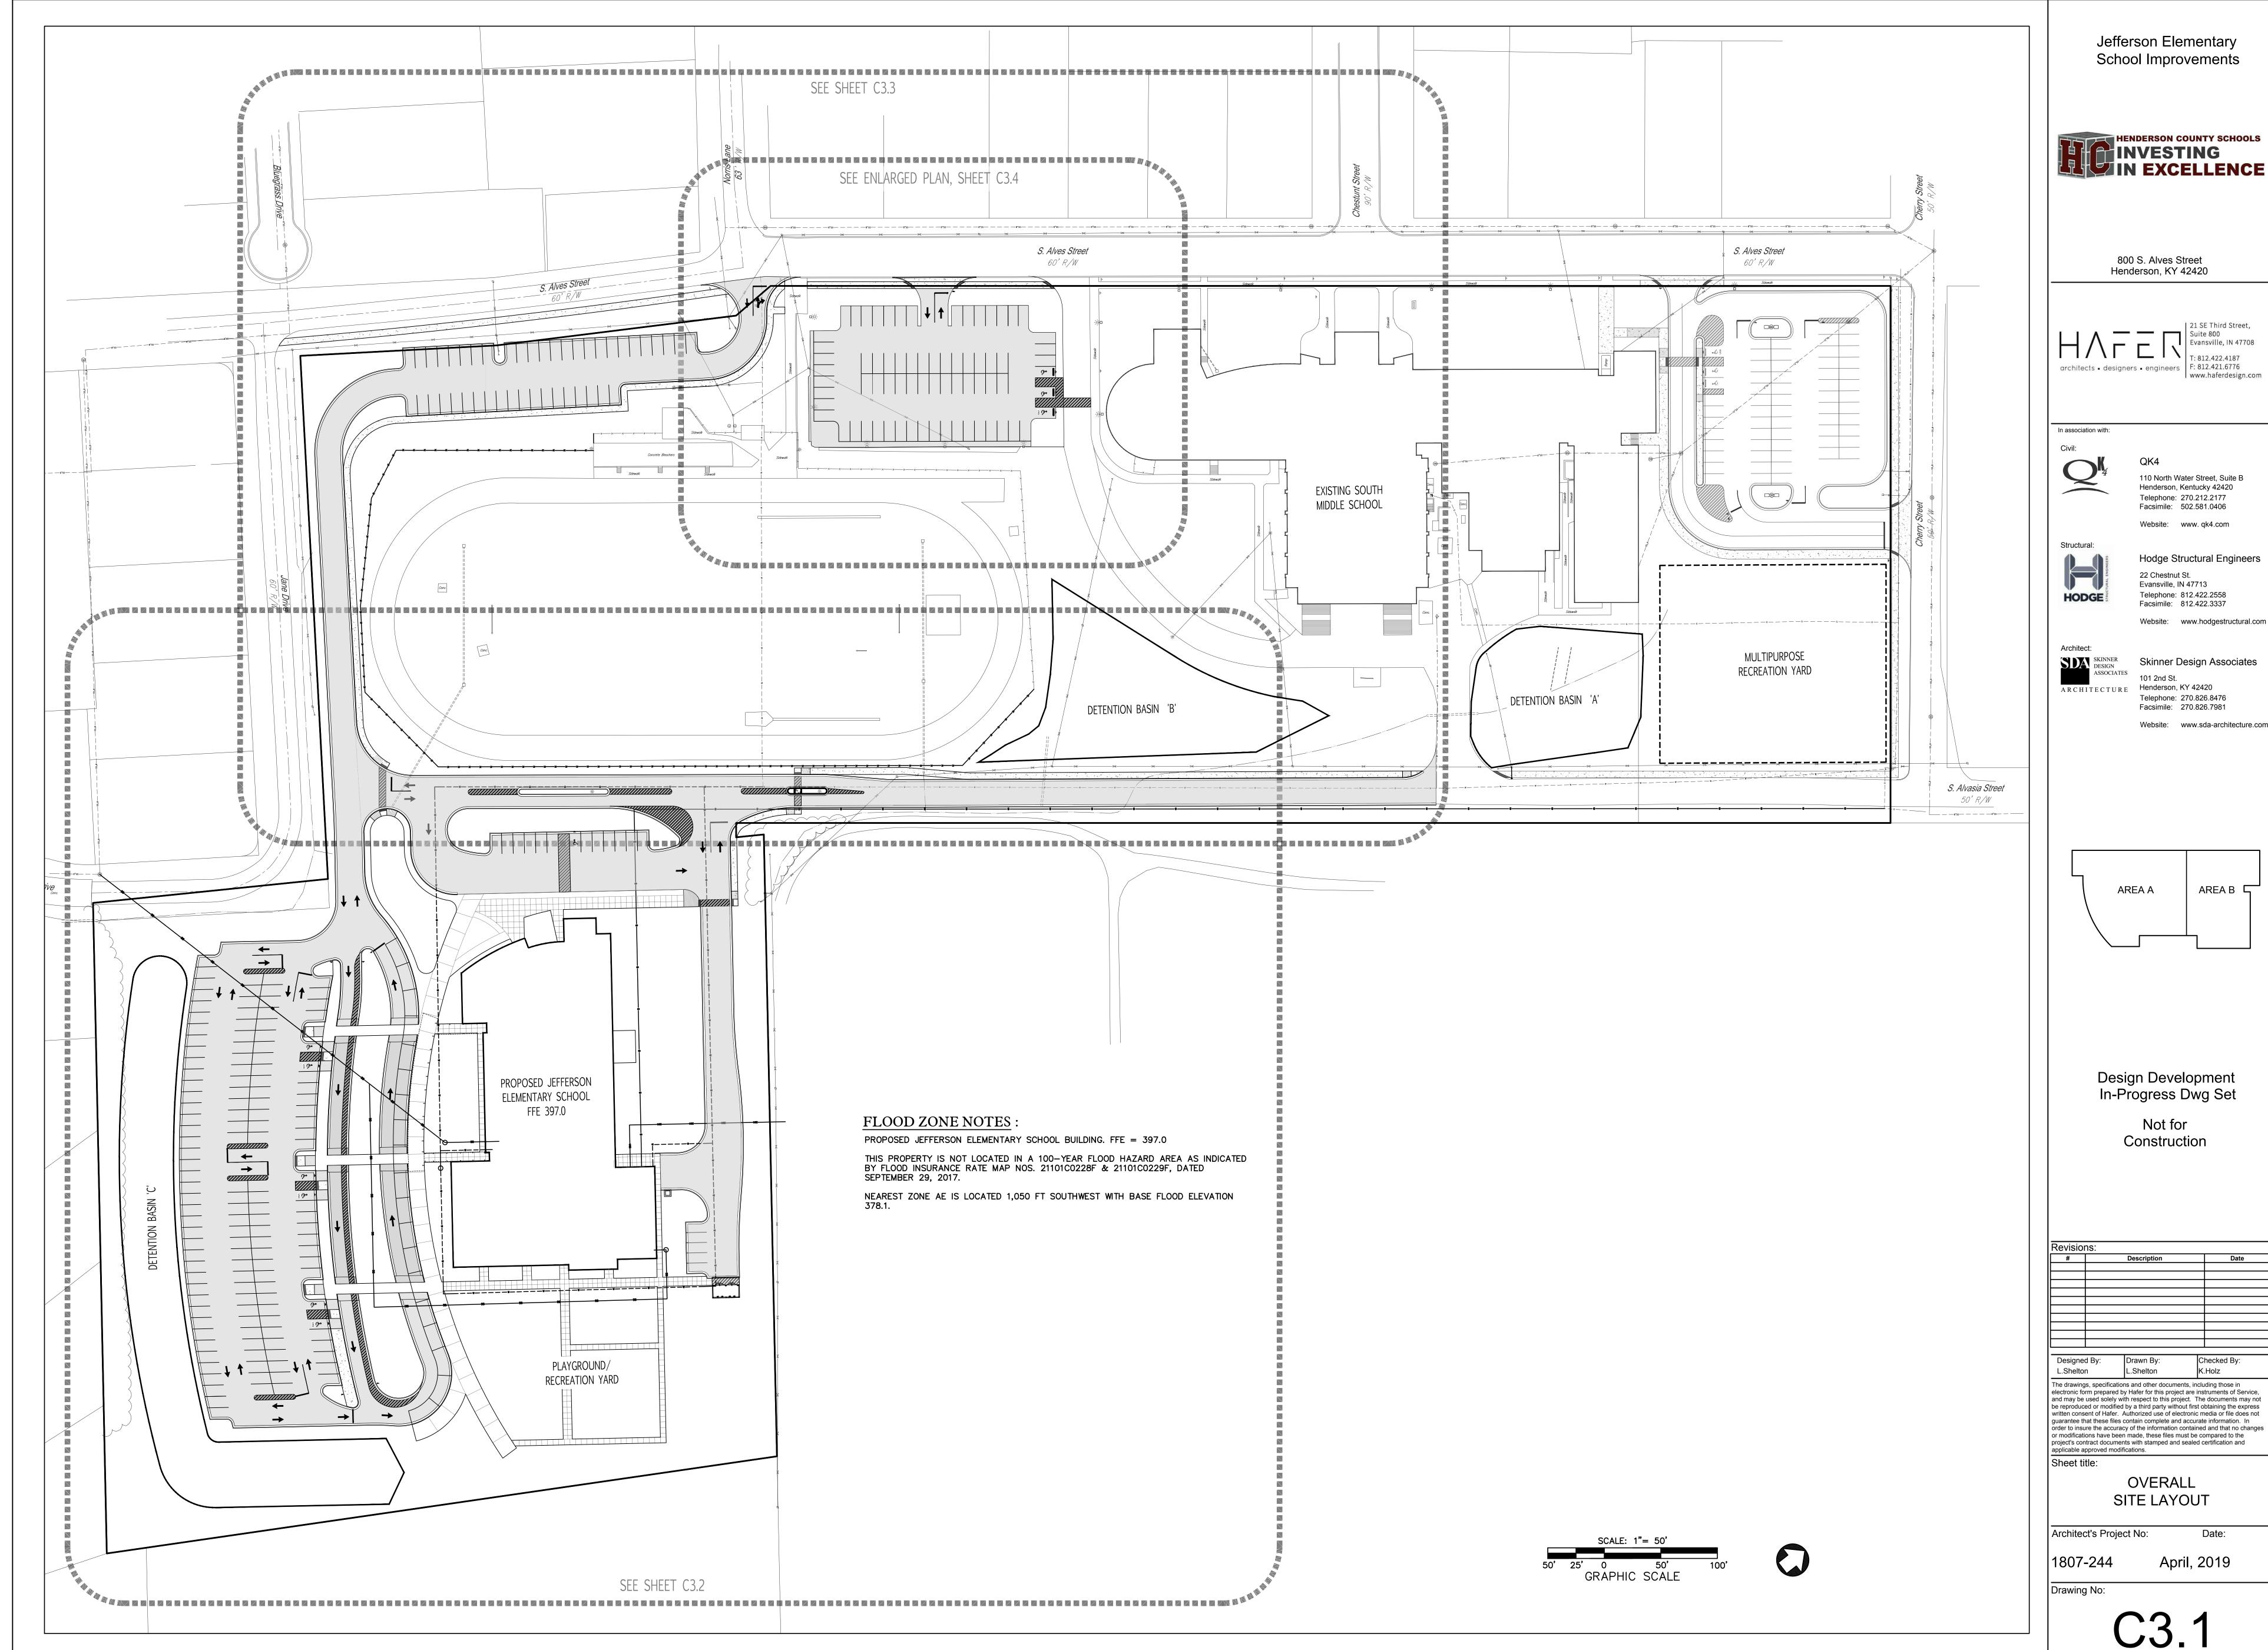



Website: www.sda-architecture.com

AREA B 5


electronic form prepared by Hafer for this project are instruments of Service, be reproduced or modified by a third party without first obtaining the express written consent of Hafer. Authorized use of electronic media or file does not

guarantee that these files contain complete and accurate information. In order to insure the accuracy of the information contained and that no changes

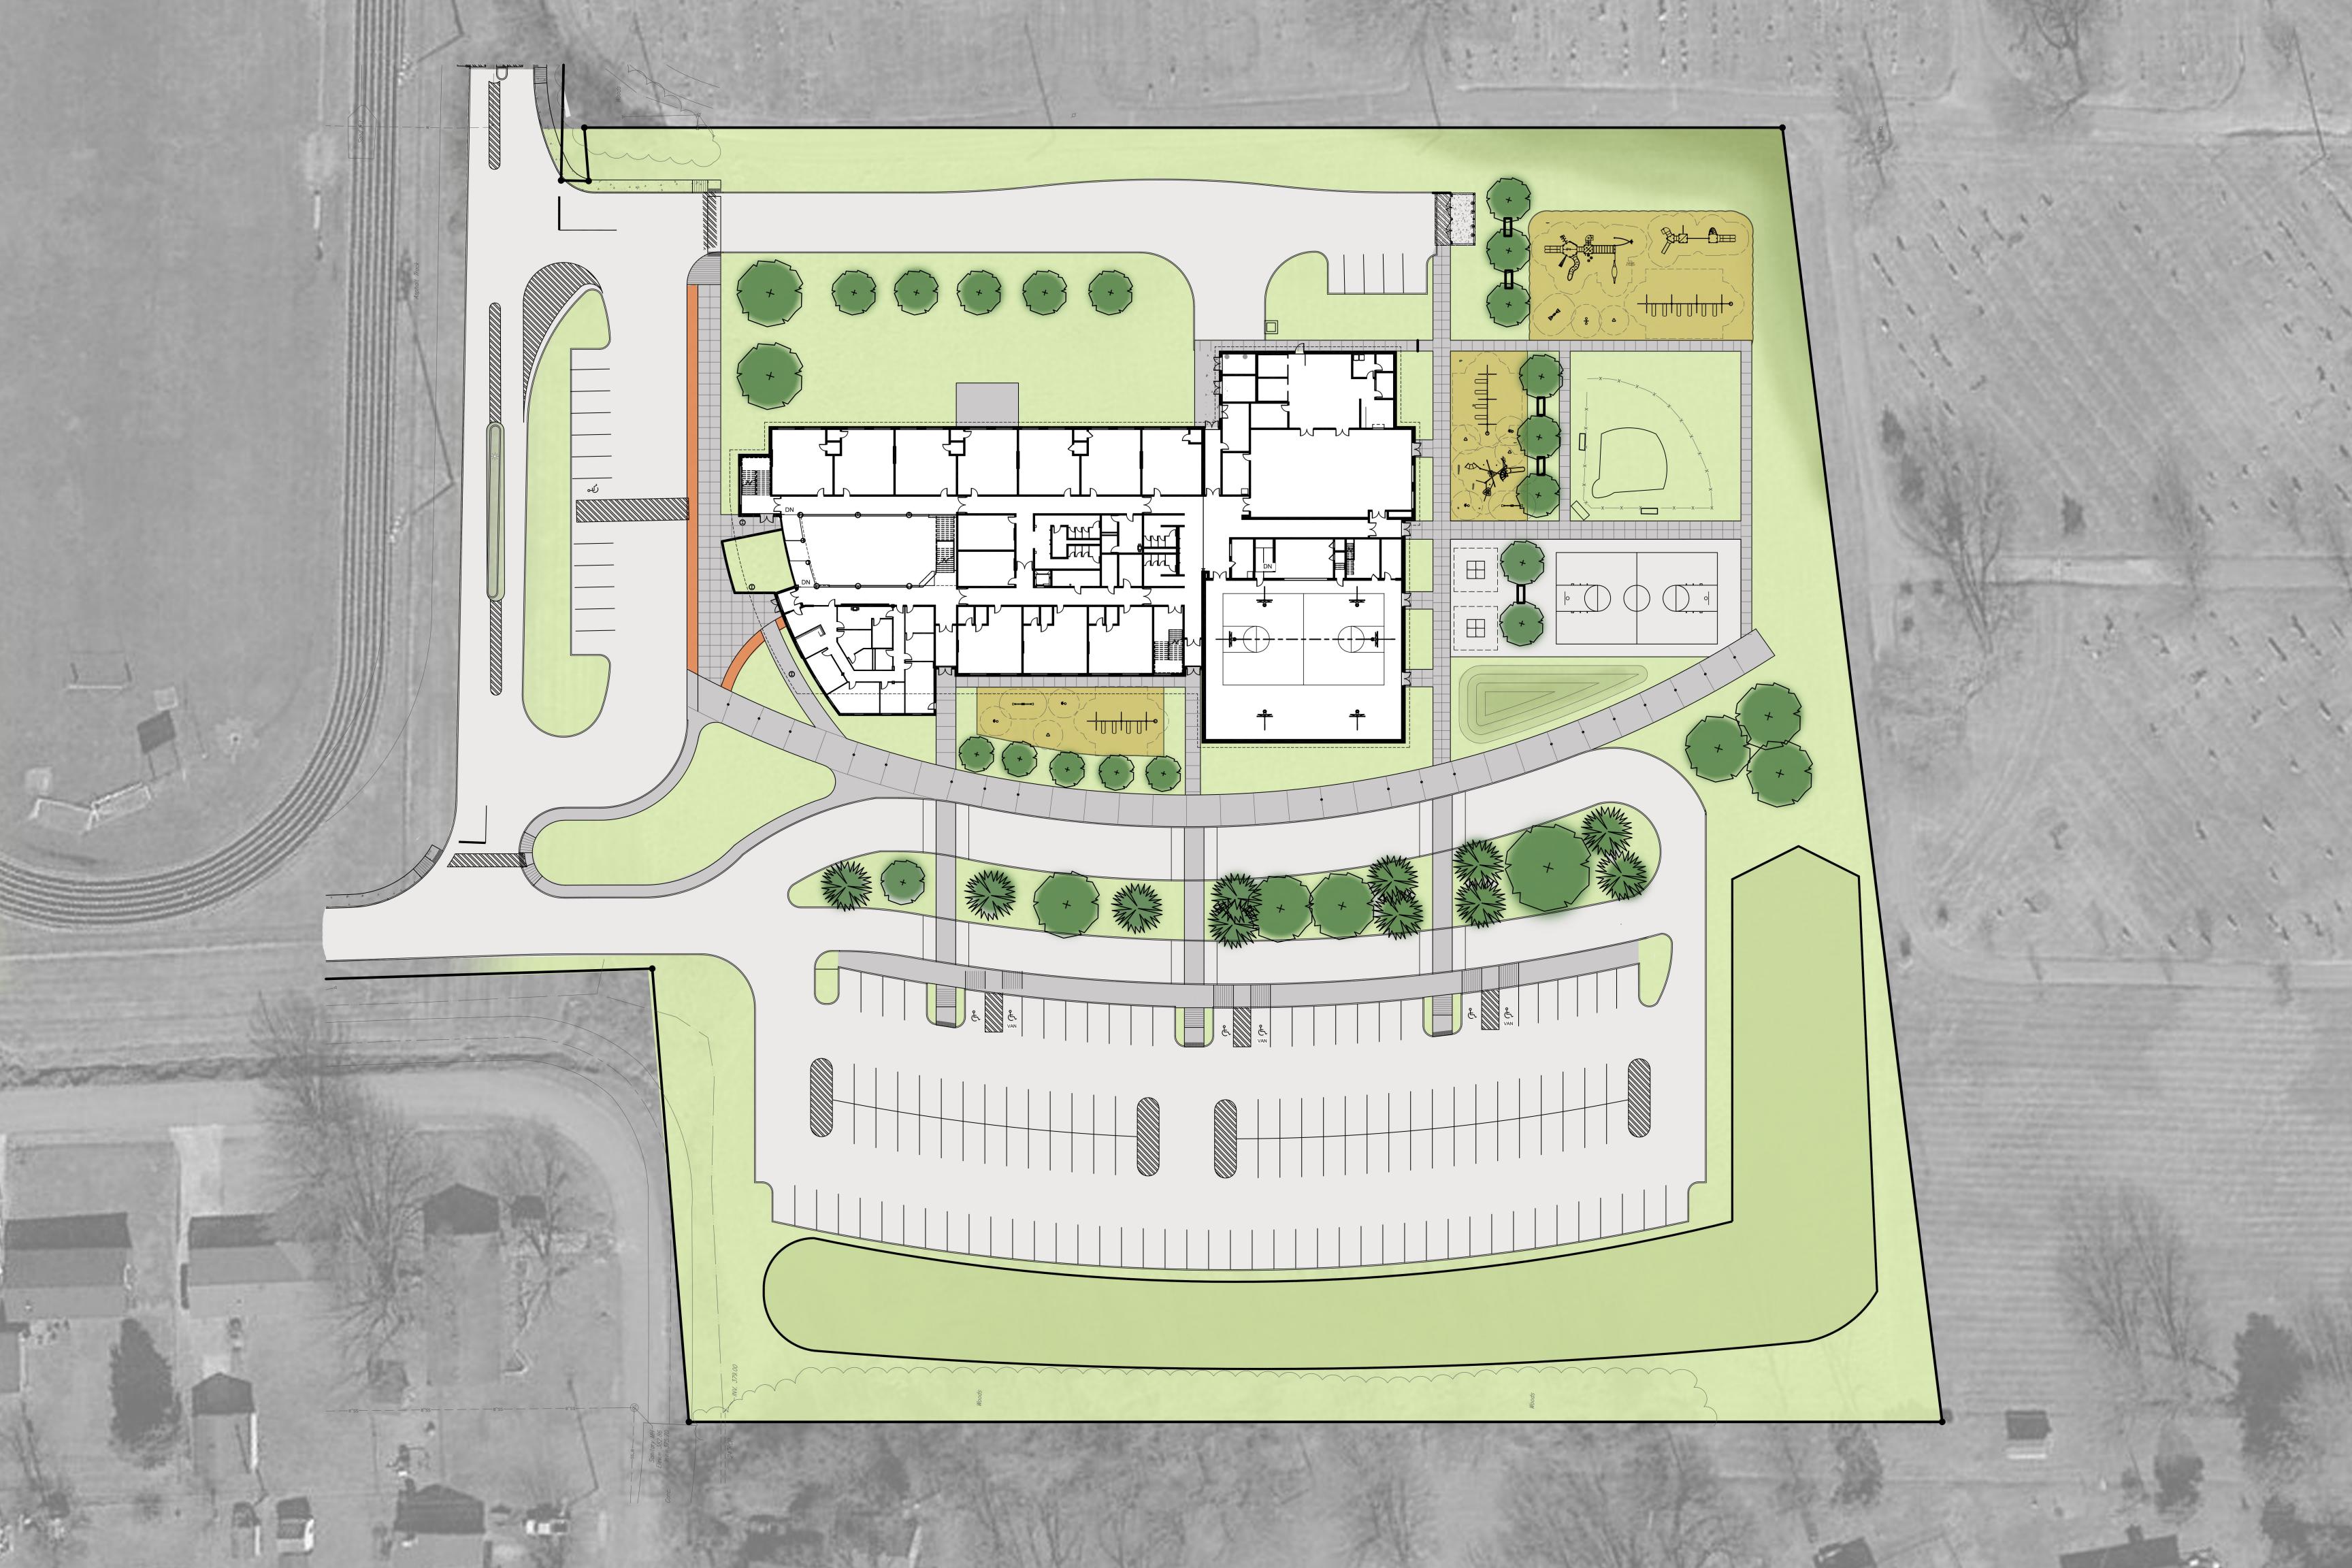

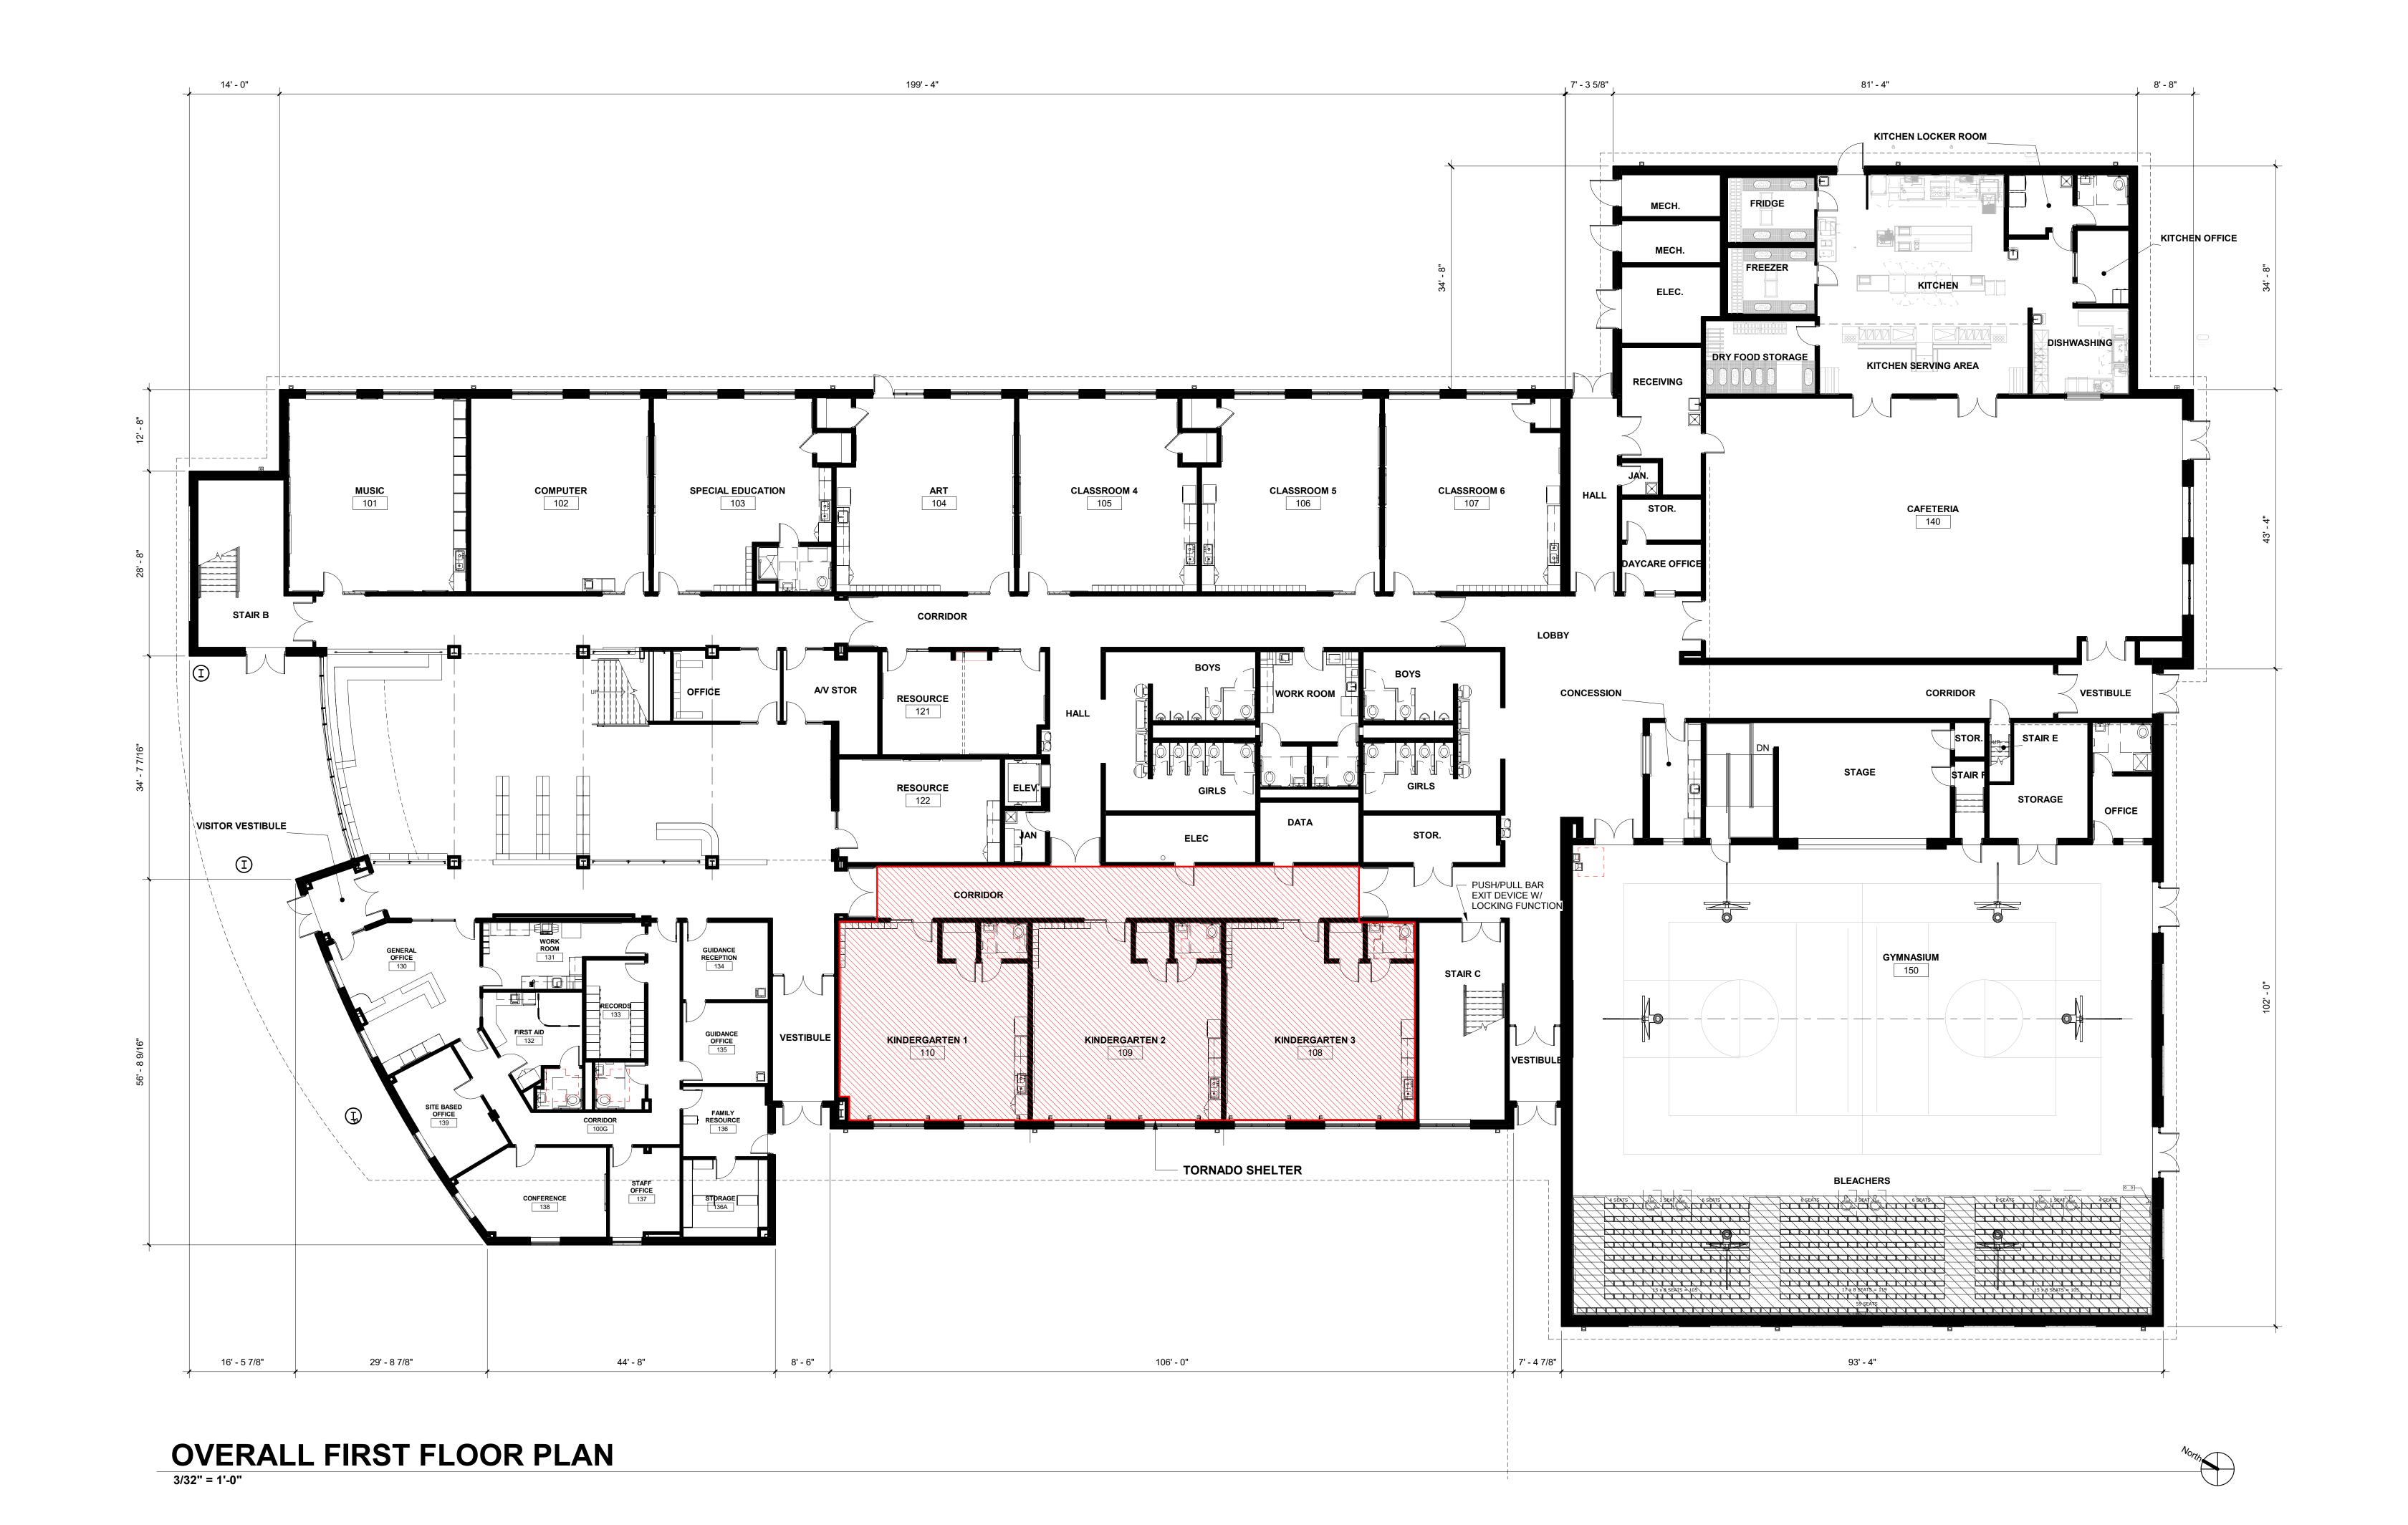

KEY PLAN

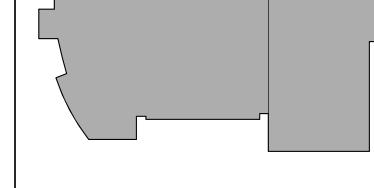

<u>DESIGN</u> <u>DEVELOPMENT</u> <u>SET</u>

FIRST FLOOR OVERALL PLAN


July, 2019

NEW ELEMENTARY SCHOOL




21 SE Third Street,
Suite 800
Evansville, IN 47708
T: 812.422.4187
F: 812.421.6776
www.haferdesign.com

KEY PLAN

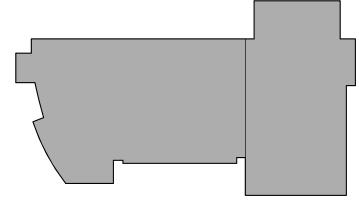

DESIGN
DEVELOPMENT
SET
SECOND FLOOR OVERALL
PLAN

July, 2019

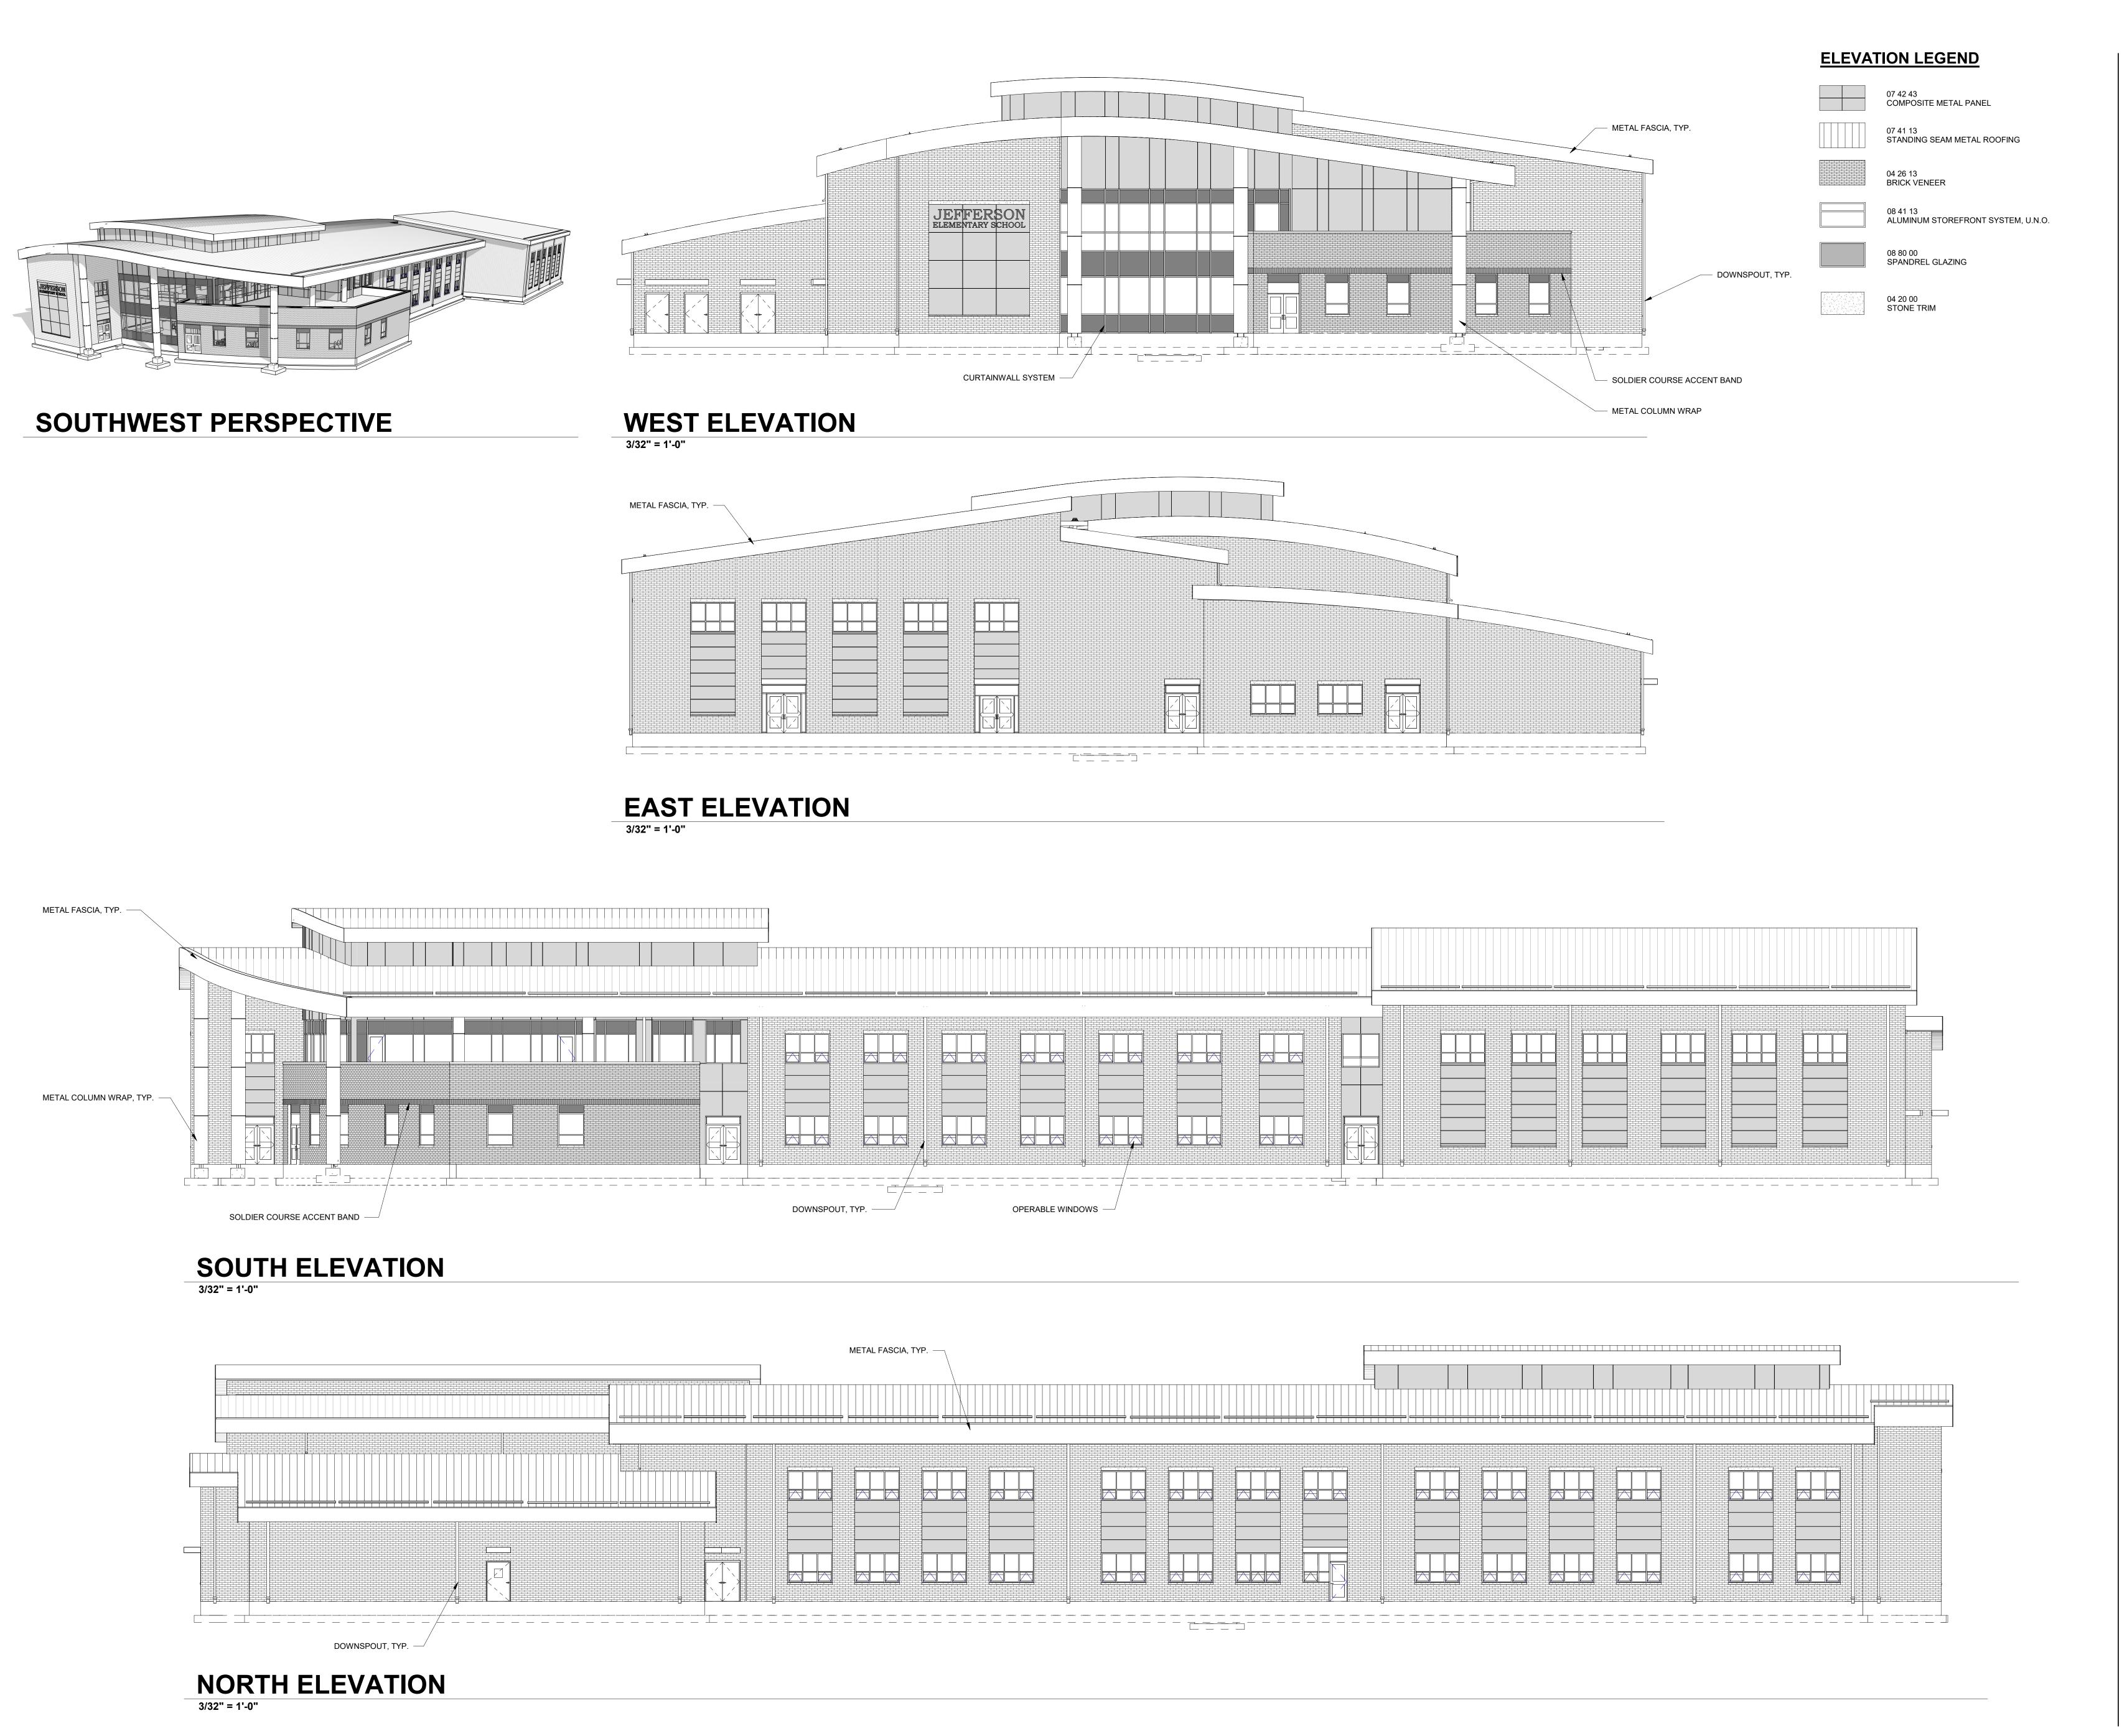

NEW ELEMENTARY SCHOOL

HENDERSON COUNTY SCHOOLS
INVESTING
IN EXCELLENCE

21 SE Third Street, Suite 800 Evansville, IN 47708

T: 812.422.4187 F: 812.421.6776 www.haferdesign.com


<u>DESIGN</u> <u>DEVELOPMENT</u> SET

EXTERIOR ELEVATIONS

July, 2019







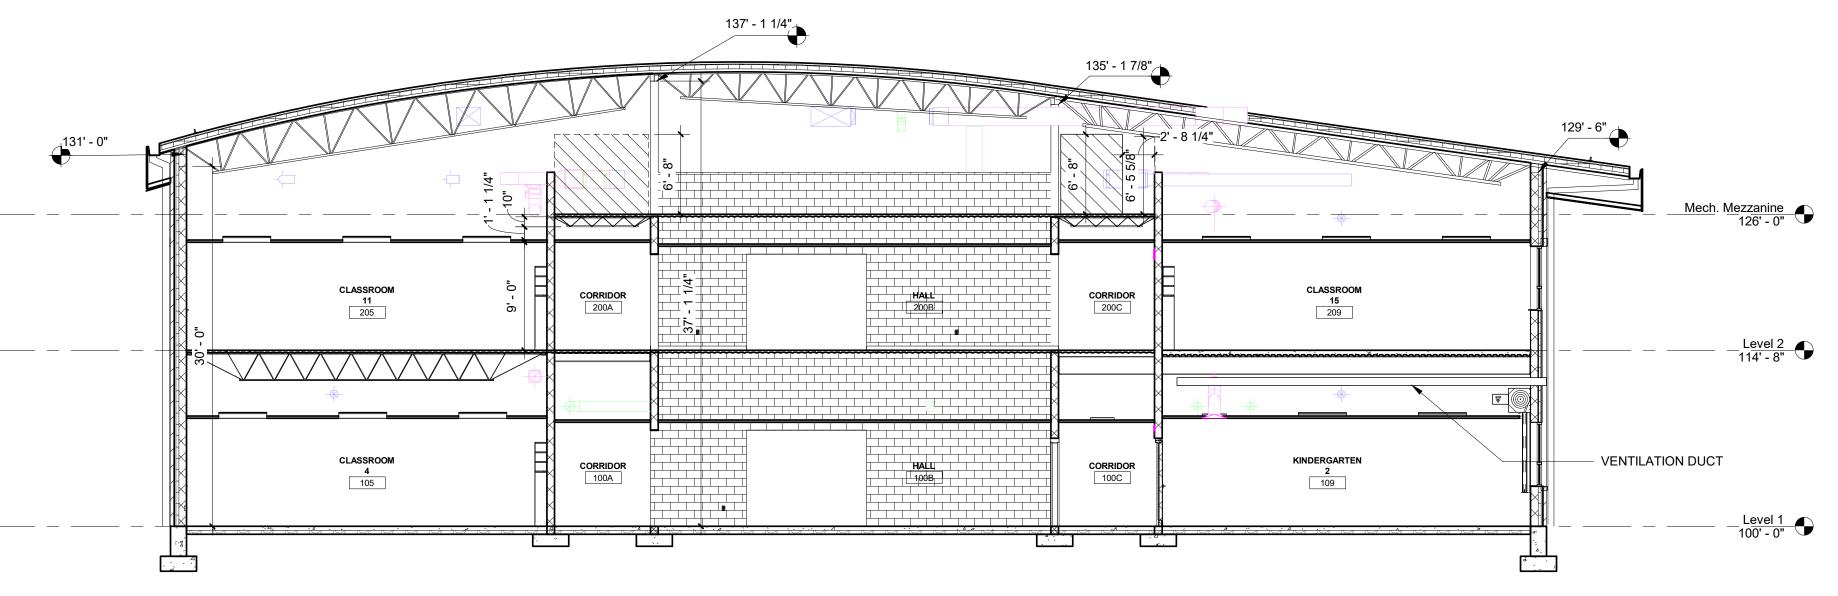

BUILDING SECTION

1/8" = 1'-0"

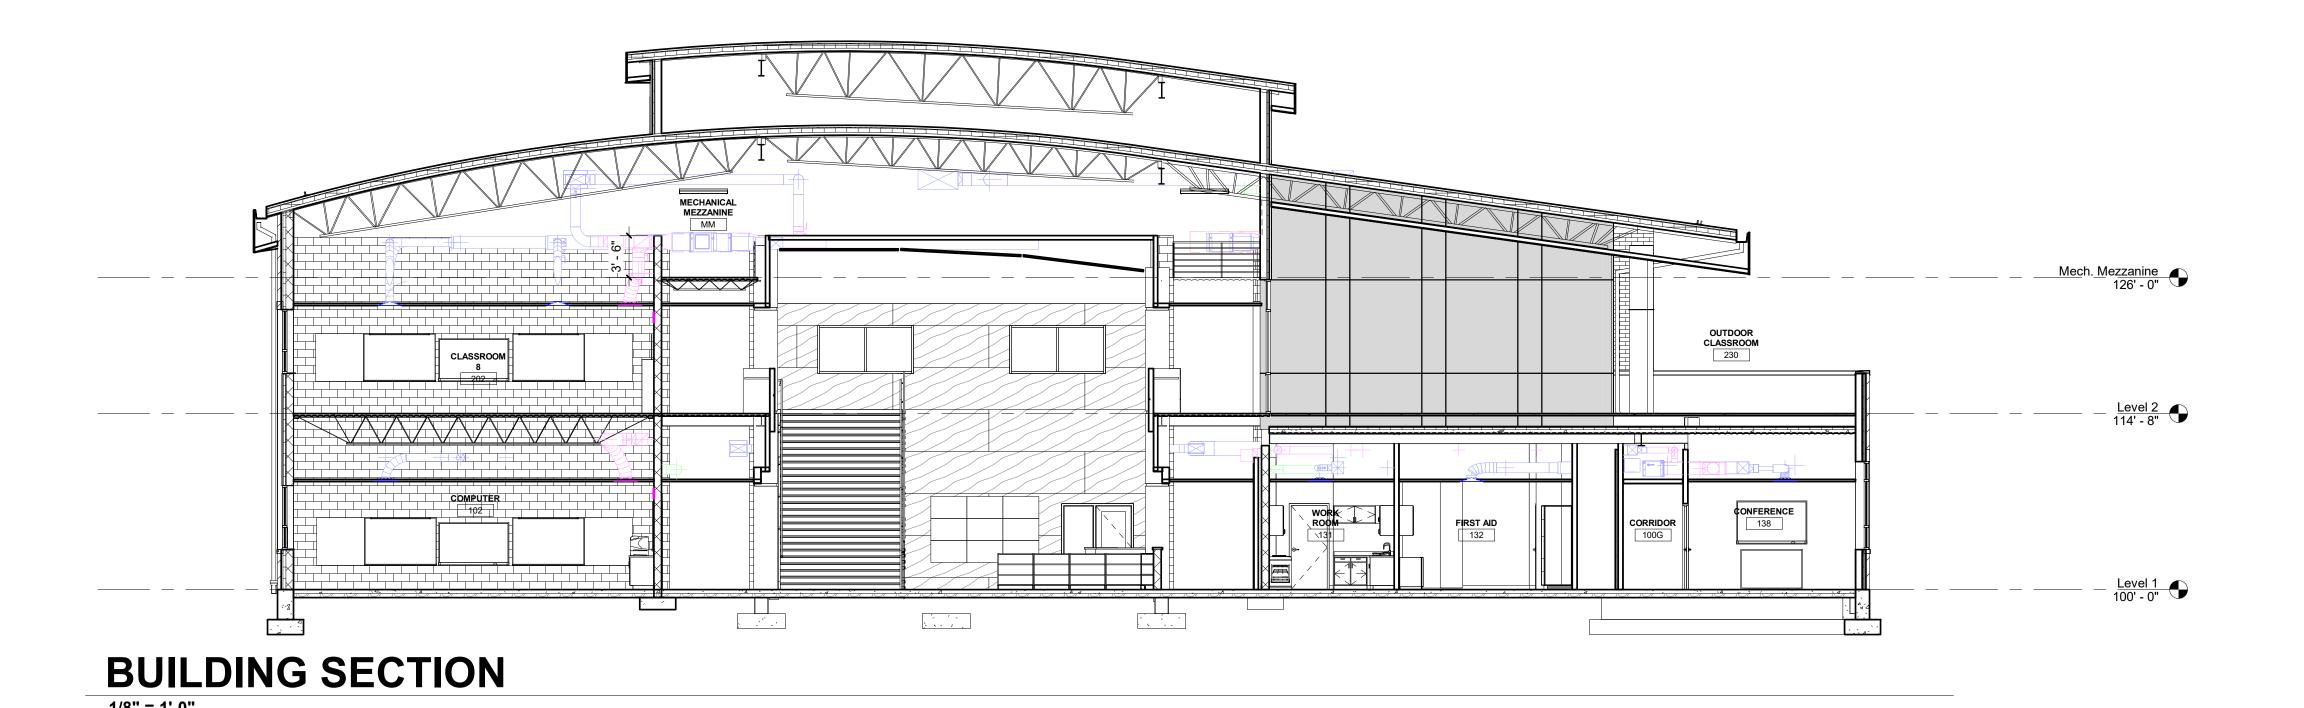

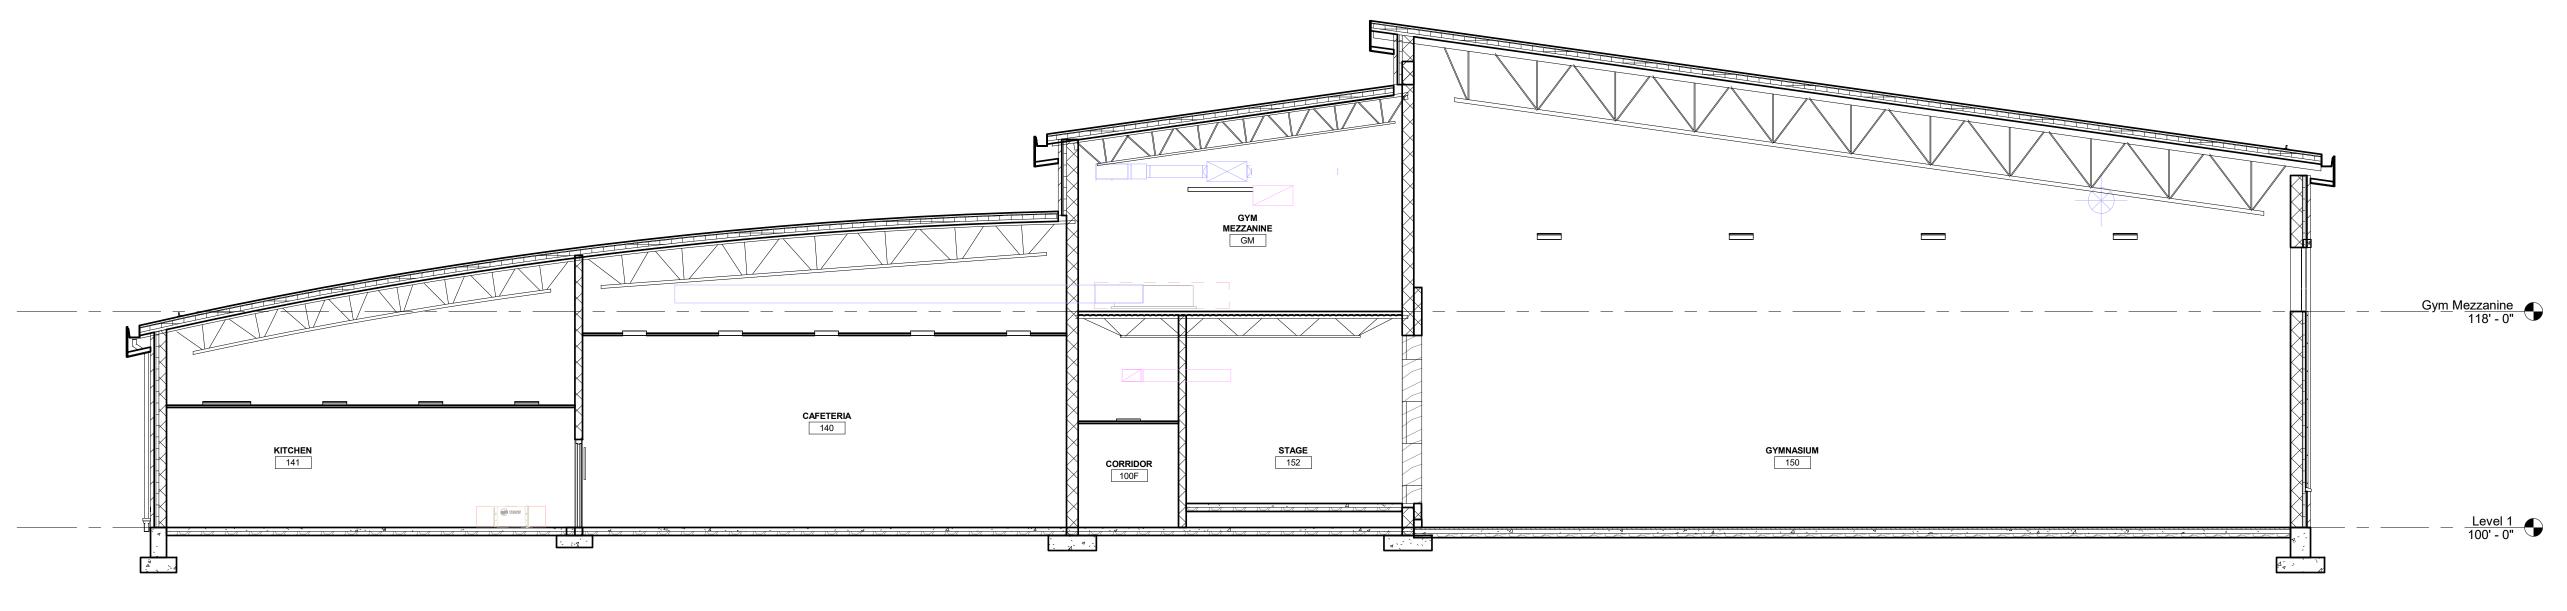

BUILDING SECTION

BUILDING SECTIONS

<u>DESIGN</u> <u>DEVELOPMENT</u> <u>SET</u>



