




Front (North) Elevation Looking Toward Media Center, New Security Vestibule & Courtyard Fence

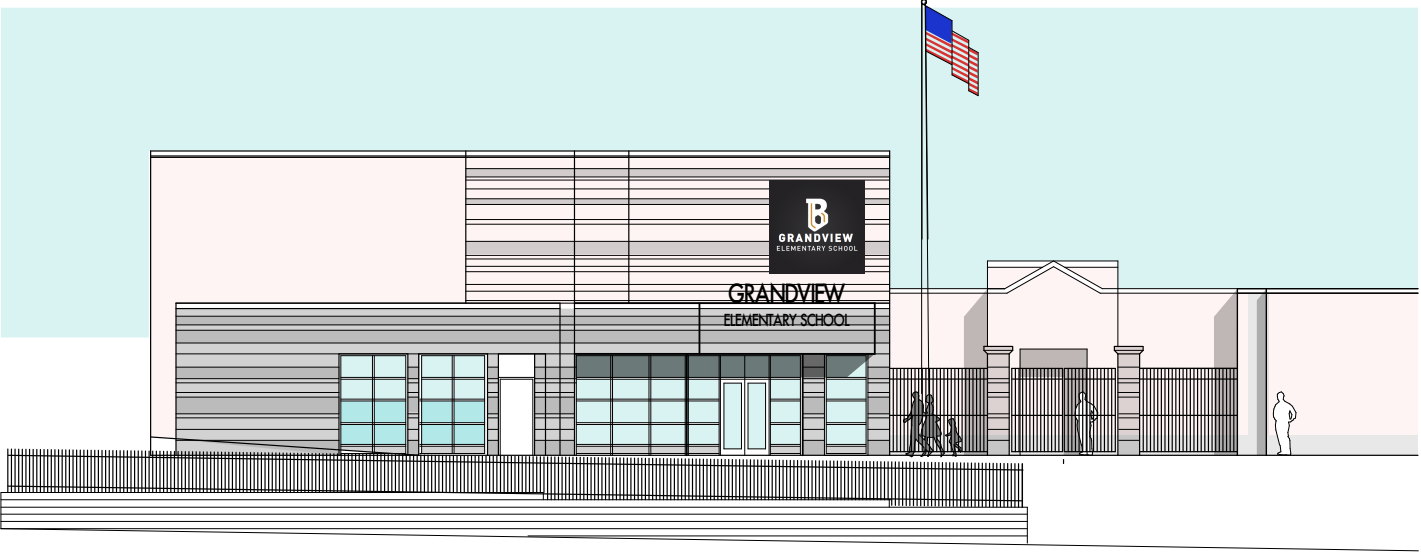


Front (North) Elevation Looking Toward Media Center, New Security Vestibule & Courtyard Fence

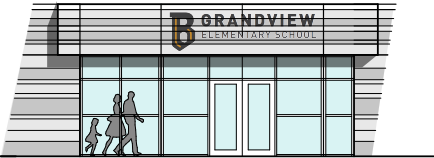


Security Vestibule (Looking Straight on)

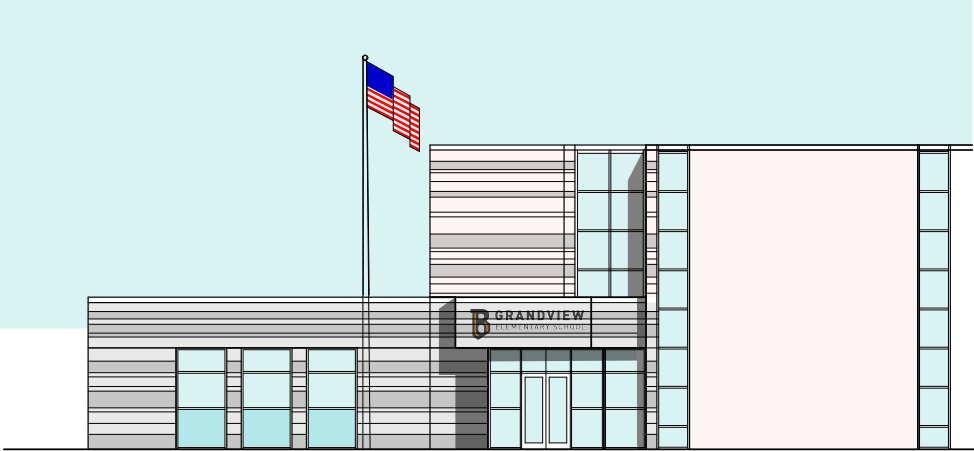

West Elevation Looking Toward Media Center and New Security Vestibule

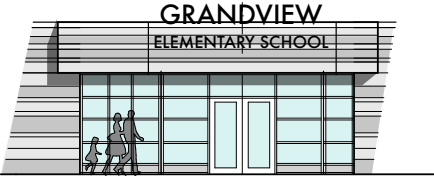

Security Vestibule (Looking Straight on)

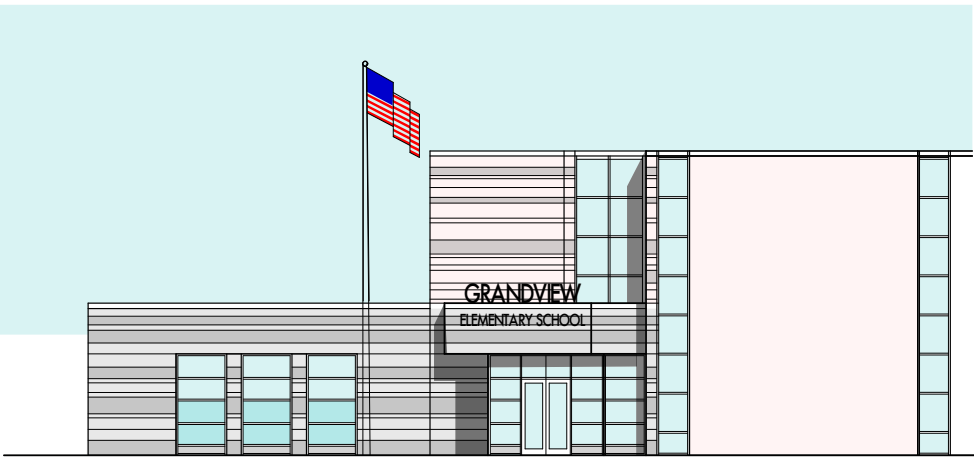

West Elevation Looking Toward Media Center and New Security Vestibule

Grandview Elementary Elevations Studies E & F
1/22/17 DRAFT - REVISED