




LEGEND

- AT&T FIBER
- AT&T TELEPHONE
- SANITARY SEWER
- WATERLINE
- R/W RIGHT-OF-WAY
- △ CONTROL POINT
- EASEMENT (SCHOOL)
- FOUND IRON PIN (F.I.P.)
- SET IRON PIN (S.I.P.)

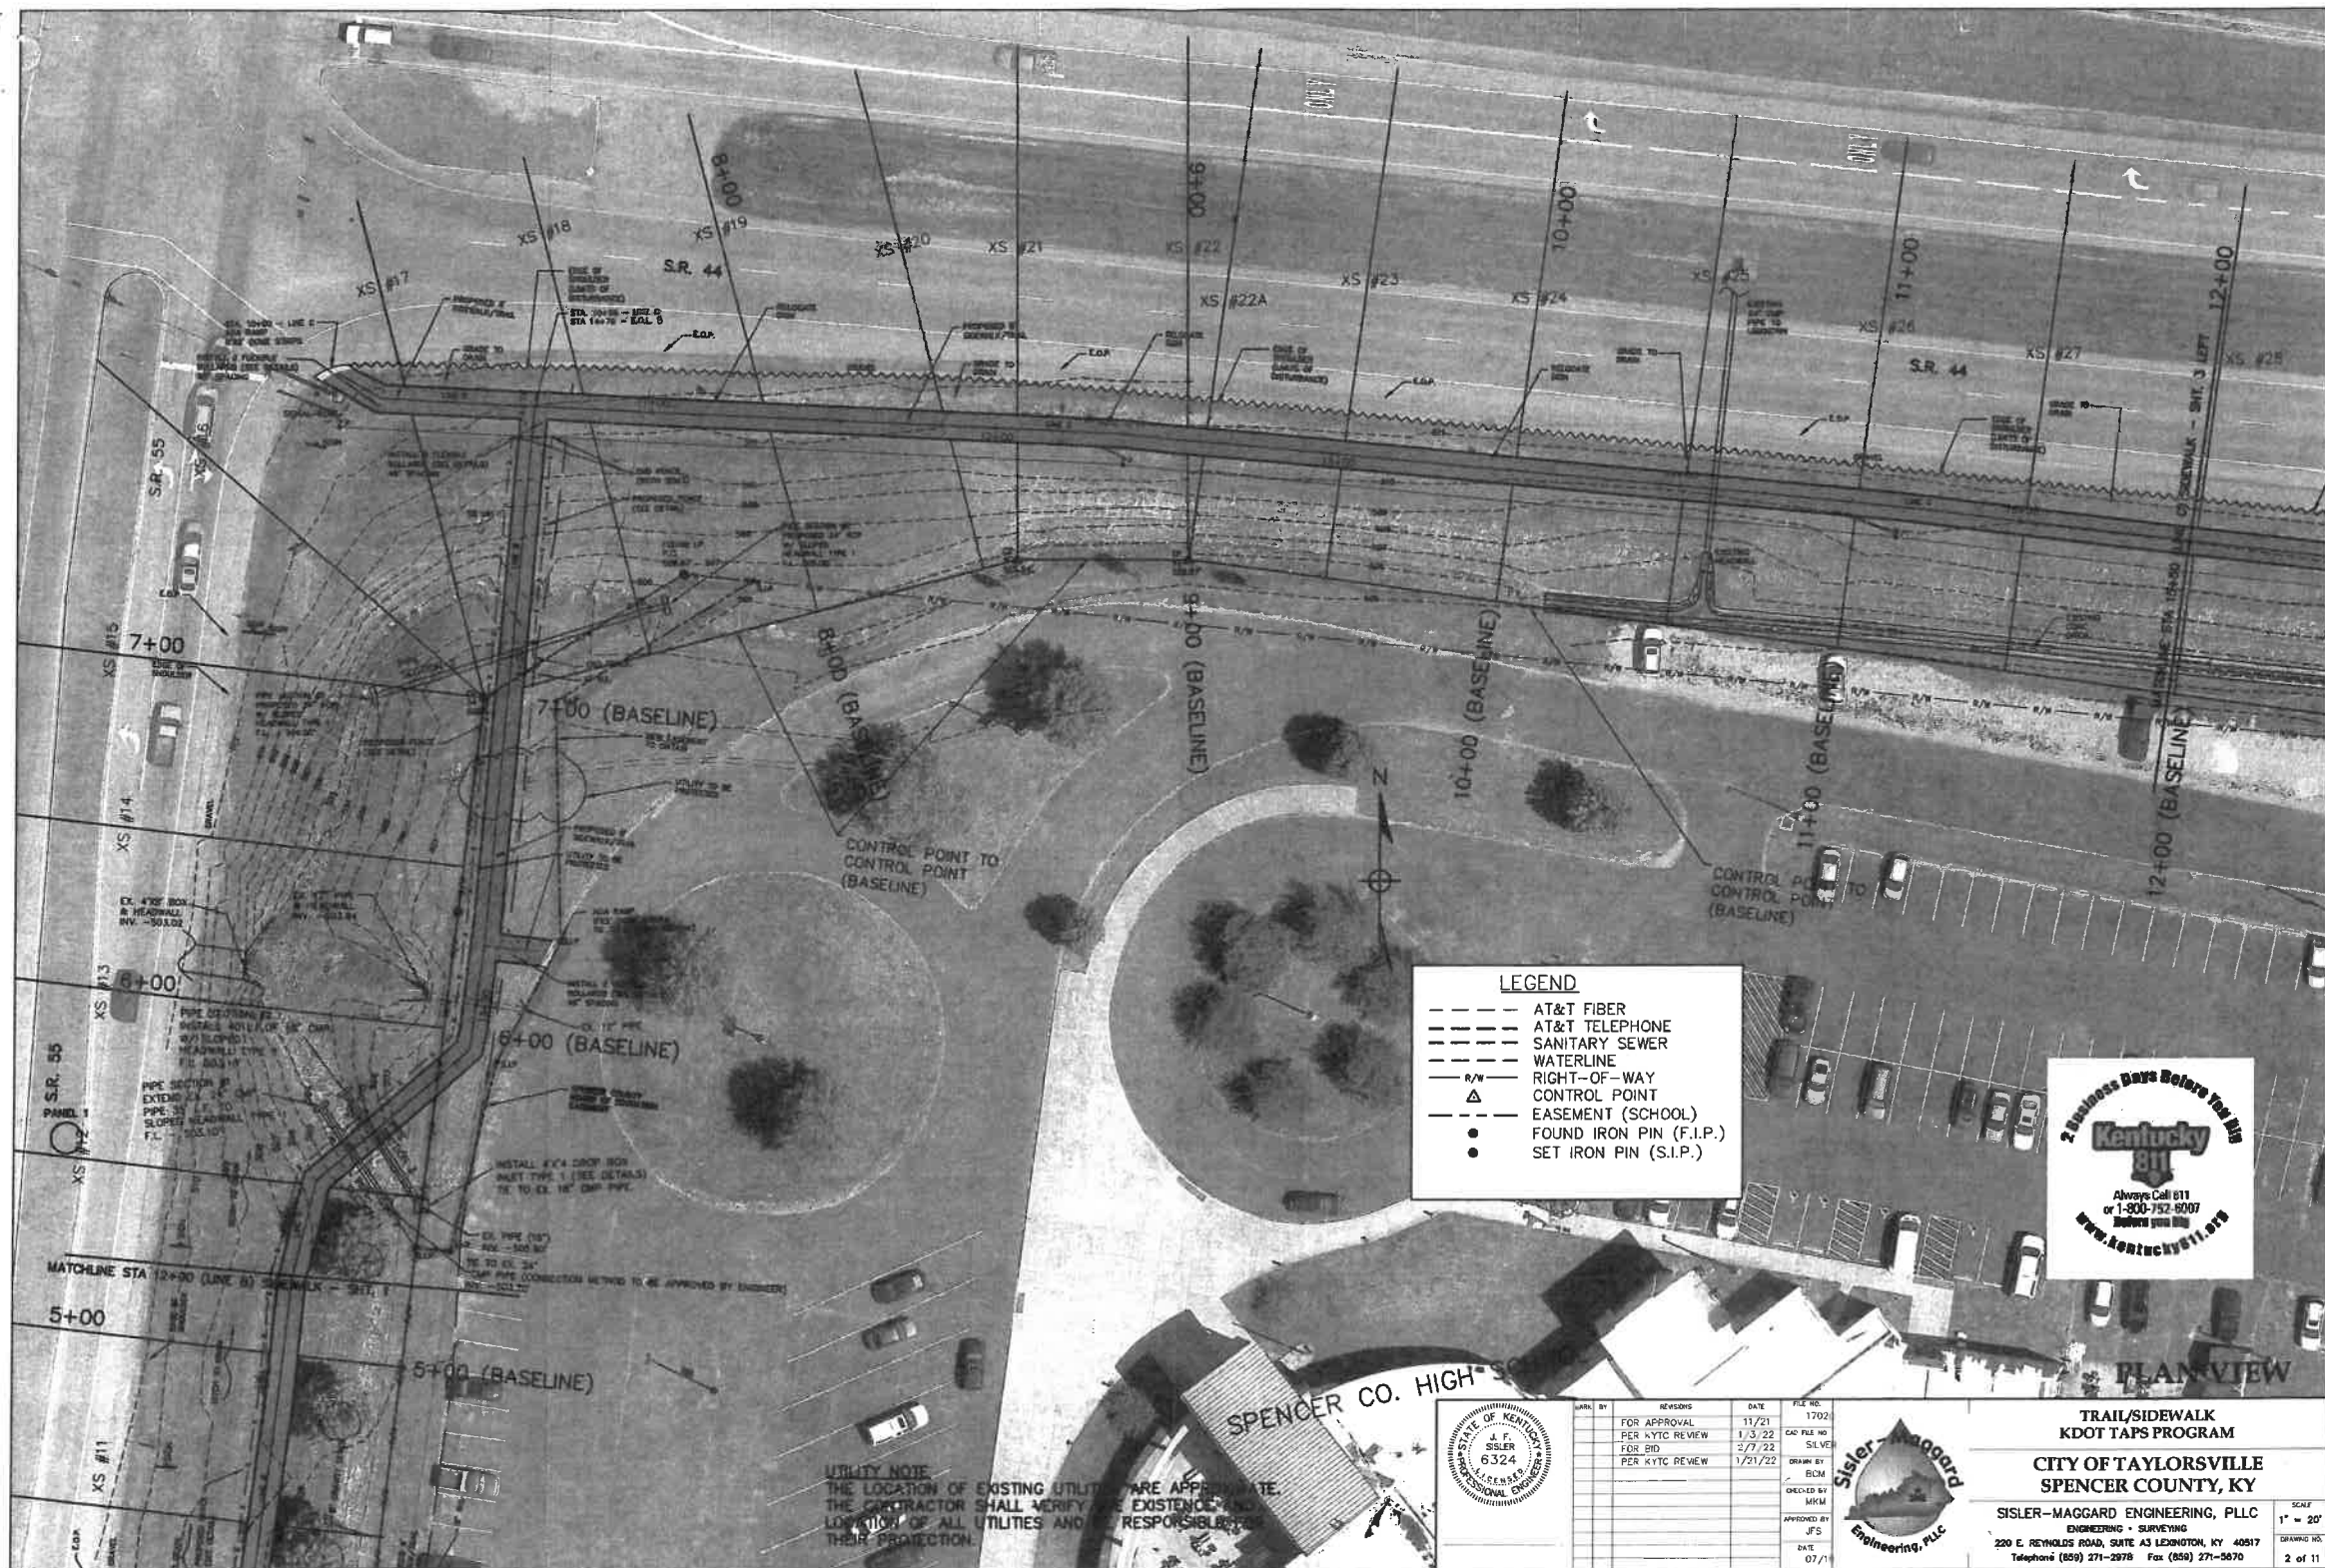

PLAN VIEW

UTILITY NOTE
THE LOCATION OF EXISTING UTILITIES ARE APPROXIMATE.
THE CONTRACTOR SHALL VERIFY THE EXISTENCE AND
LOCATION OF ALL UTILITIES AND BE RESPONSIBLE FOR
THEIR PROTECTION.



DATE	REVISIONS	BY
11/21	FOR APPROVAL	1702
1/3/22	PER KYTC REVIEW	SILVER
2/7/22	FOR BID	
1/21/22	PER KYTC REVIEW	



TRAIL/SIDEWALK
KDOT TAPS PROGRAM
CITY OF TAYLORSVILLE
SPENCER COUNTY, KY
SISLER-MAGGARD ENGINEERING, PLLC
ENGINEERING • SURVEYING
220 E. REYNOLDS ROAD, SUITE A3 LEONOTON, KY 40517
Telephone (859) 271-2978 Fax (859) 271-5670
SCALE 1" = 20'
DRAWING NO. 2 of 11