




2146 SOUTH IRVINE - SOUTH FACADE ELEVATION OPTION

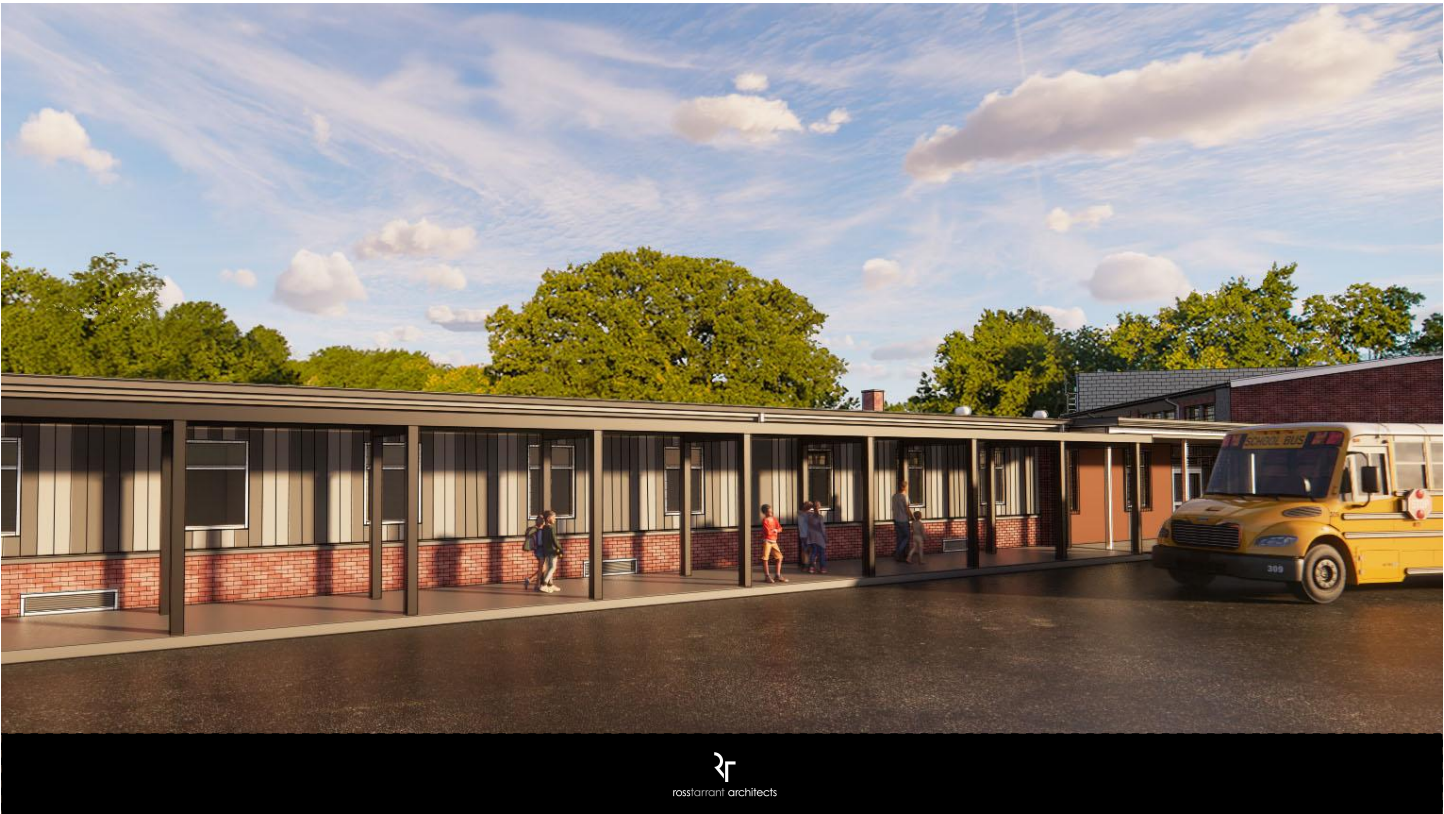

Panel Color Options:

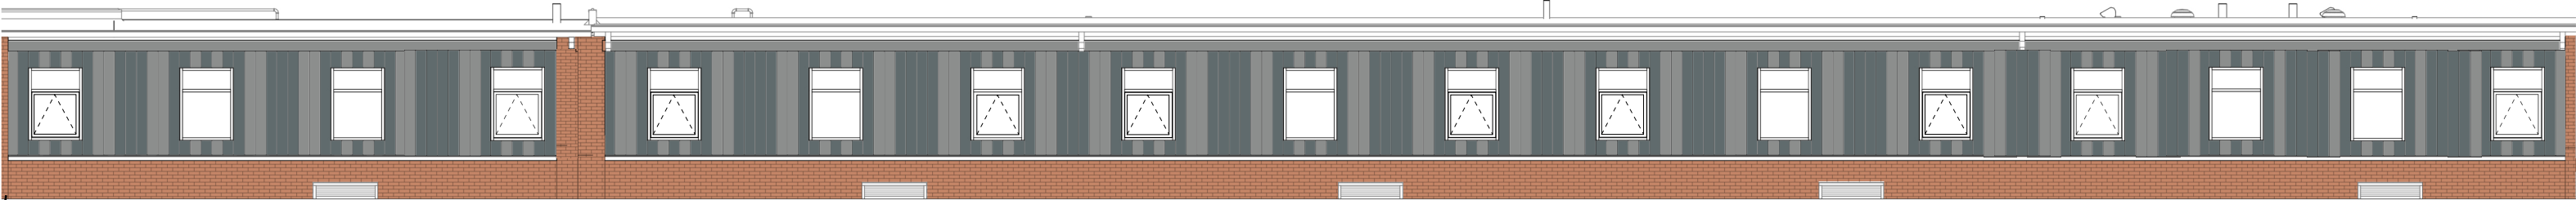

PROPOSED METAL PANEL COLOR LAYOUT:
CRTA IS REQUESTING CONFIRMATION ON COLOR PATTERN INTENT.
ACTUAL COLOR COMBINATIONS CAN BE DETERMINED AT A LATER DATE DURING CONSTRUCTION.

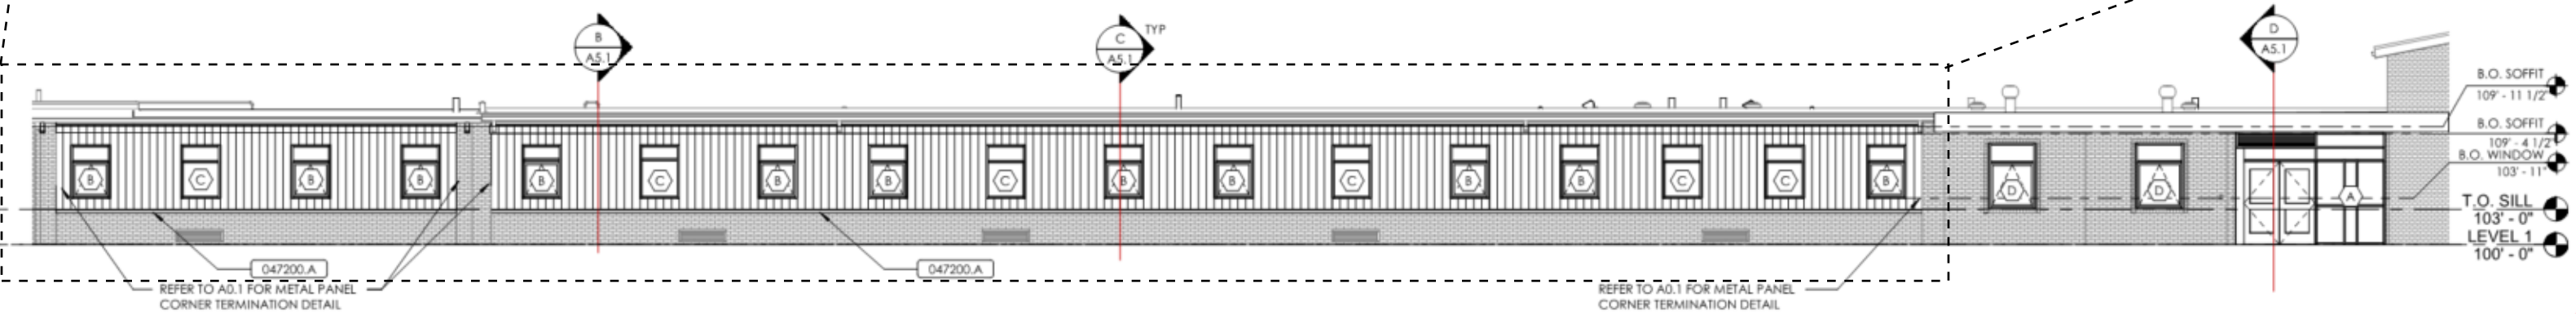

NEW METAL PANEL ELEVATION