

ROOM FINISH GRO		
GENERAL NOTES:		
1. WHERE MORE THAN ONE FINISH IS LISTED REFER TO PLANS, SECTIONS, I		
2. REFER TO TYPICAL BASE DETAIL 5/A6.1		
3. REFER TO TYPICAL FLOOR TRANSITION / THRESHOLD CONDITIONS, SHEET		
4. REFER TO REFLECTED CEILING PLANS, SHEETS A7.1, A7.2 AND A7.3 FOR C		
5. REFER TO MECHANICAL DRAWINGS FOR ADDITIONAL INFORMATION AT CE		
6. <u>ALL</u> CLASSROOMS AND RESOURCE ROOMS TO INCLUDE ACCENT PAINT OF (COLOR TO BE SELECTED BY ARCHITECT / OWNER).		
XXX 1	FLOOR BASE WALLS	RESILIENT TILE 4" RESILIENT BASE CMU AND/OR GYP. BD. (PAINT)
XXX 2	FLOOR BASE WALLS	EPOXY RESIN 4" RESILIENT BASE CMU AND/OR GYP. BD. (PAINT)
		OWER LOCATIONS PROVIDE WALL TILE FULL H ANS FOR EXTENTS.
XXX 3	FLOOR BASE WALLS	HARDENED CONCRETE W/ SEALER NO BASE CMU AND/OR GYP. BD. (PAINT)
XXX 4	FLOOR BASE WALLS	WOOD FLOOR - MAPLE 6" VENTED BASE LATEX PANELS / FRP PANELS TO A HEIGHT
XXX 5	FLOOR BASE WALLS	PORCELAIN TILE PORCELAIN TILE BASE CMU AND/OR GYP. BD. (EPOXY PAINT), POR (REFER TO PLANS FOR LIMITS OF TILE)
	NOTE: AT SHOWER LOCATIONS PROVIDE WALL TILE FULL FREFER TO PLANS FOR EXTENTS.	
	NOTE: PROVIDE ACCENT EPOXY PAINT AT TOILET WALL, FU	
XXX 6	FLOOR BASE WALLS	RESILIENT TILE (BASE BID) ALTERNATE #5 - 4" RESILIENT BASE CMU AND/OR GYP. BD. (PAINT)
	NOTE: <u>ALL</u> CORRIDORS TO RECEIVE ACCENT PAINT WAINS A.F.F. ALL CORRIDOR PAINT TO BE EPOXY PAINT.	

— RAISED LETTERS ON SIGN FACE

GRADE 2 BRAILLE

\* NOTE:

SIGN FACE

CONTRACTOR TO

VERIFY OCCUPANT


COUNTS W/ LOCAL

FIRE MARSHAL

- RAISED LETTERS ON

- ACRYLIC SIGN PANEL

- GRADE 2 BRAILLE

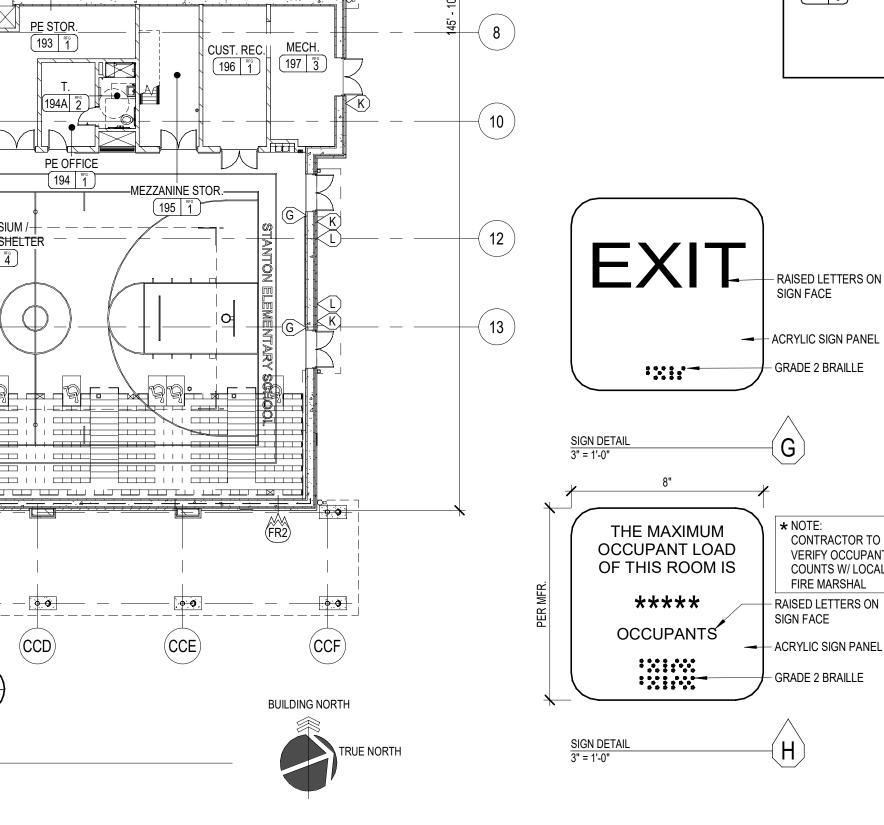


KITCHEN


COOLER


183B 2


**KITCHEN OFFIC** 


SERVING LINE 182 2

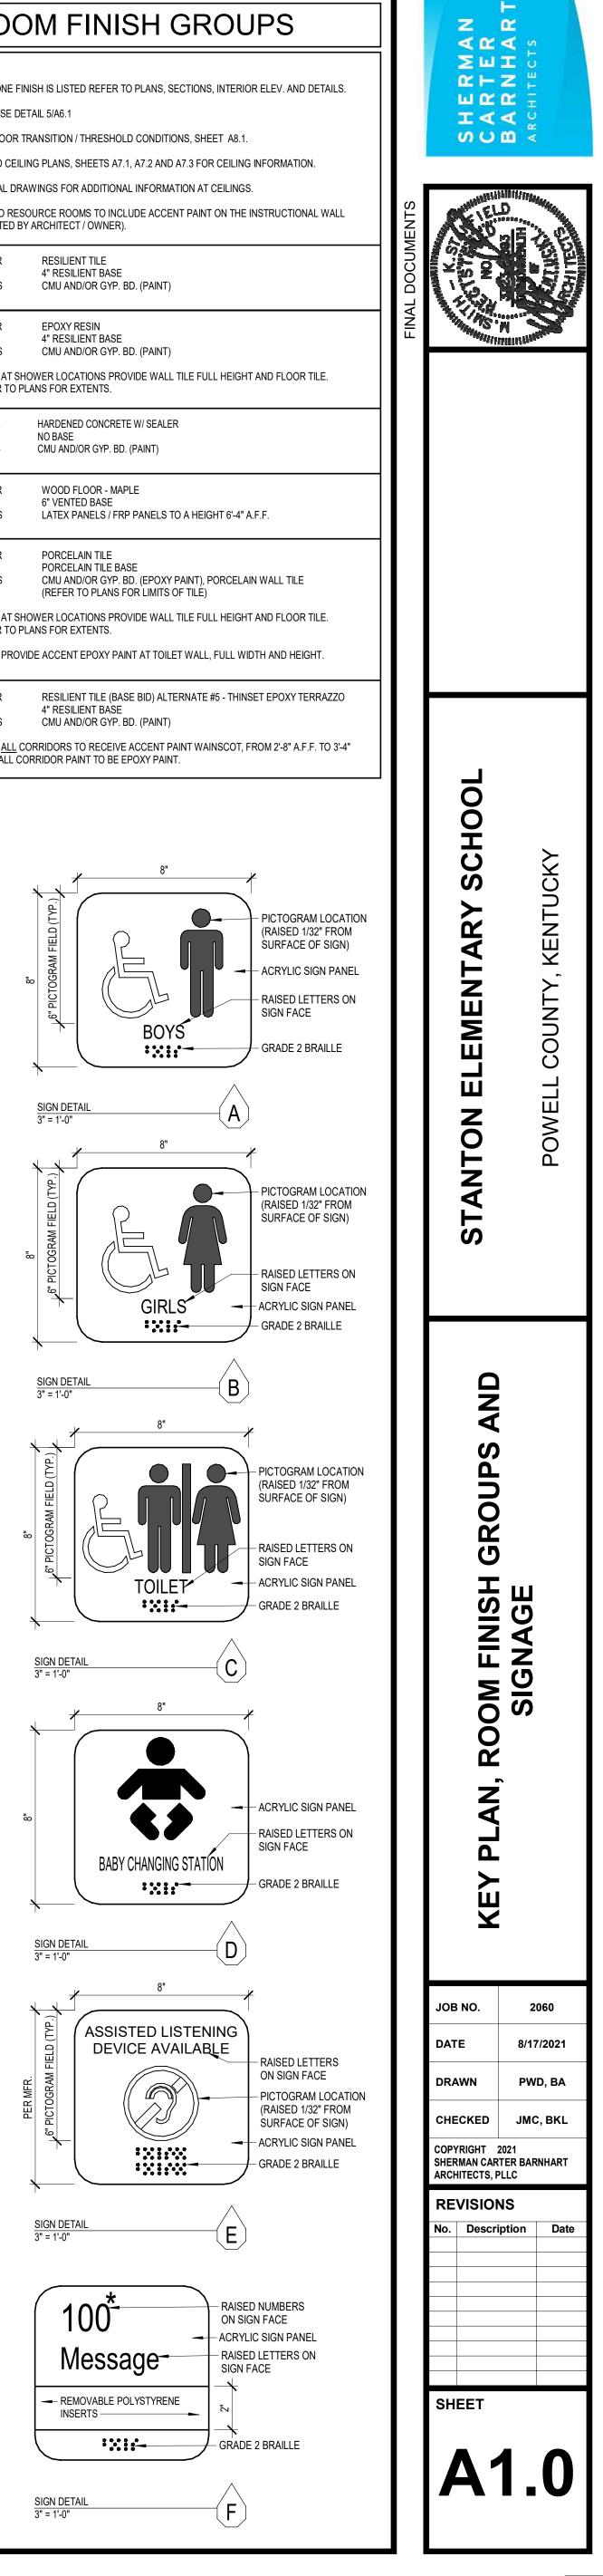

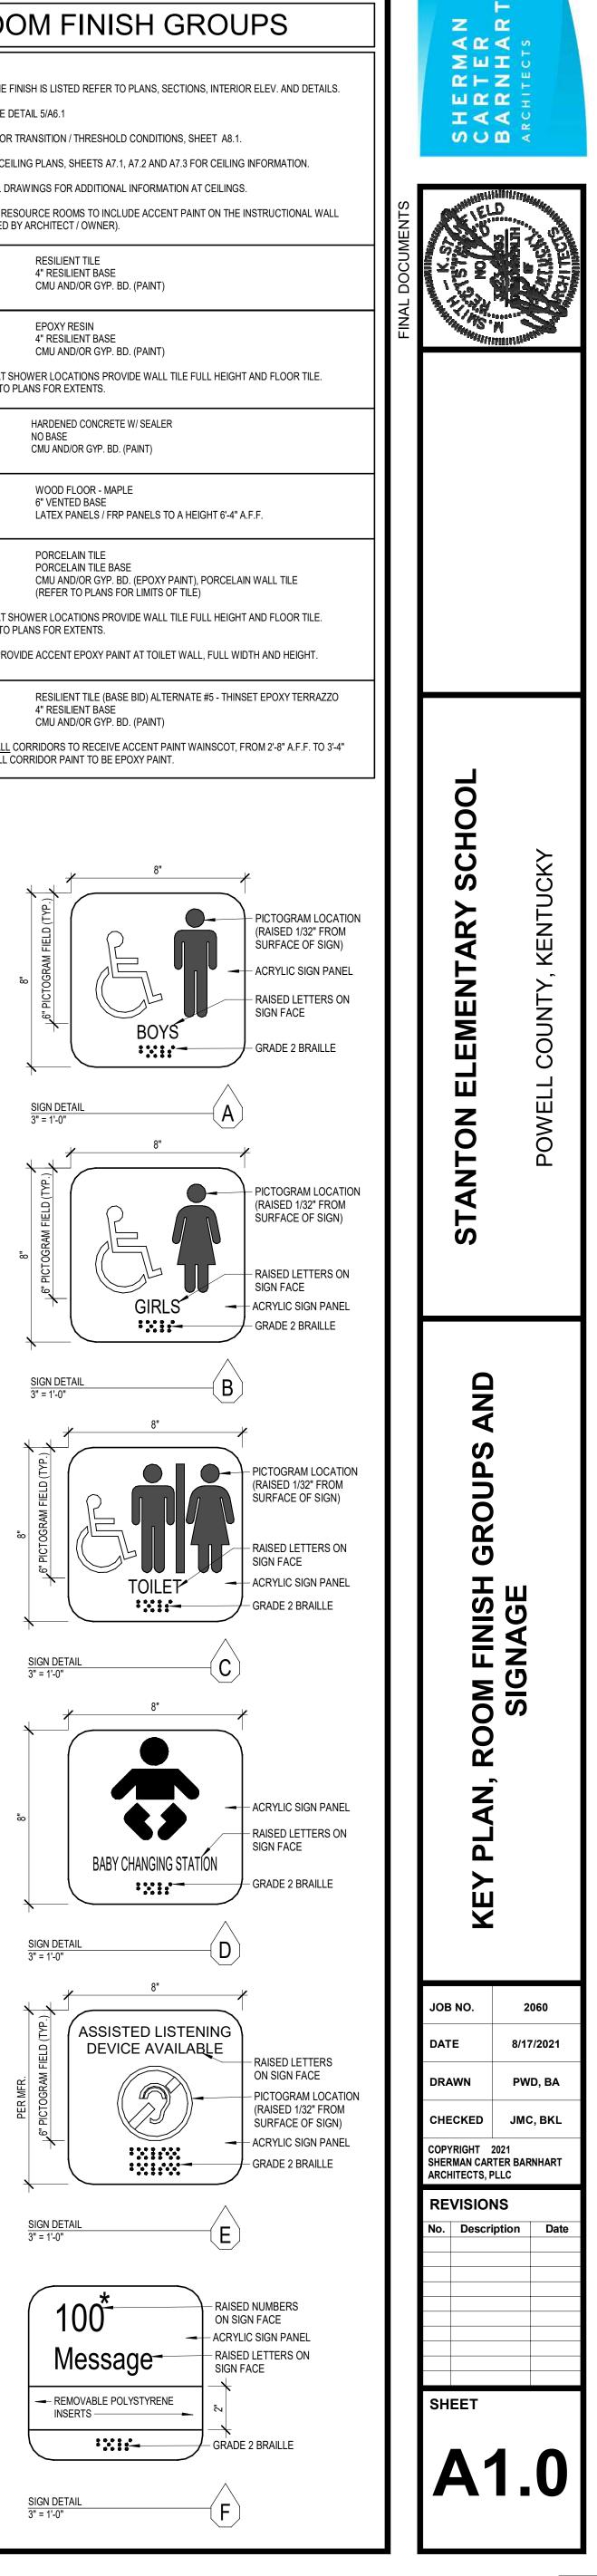

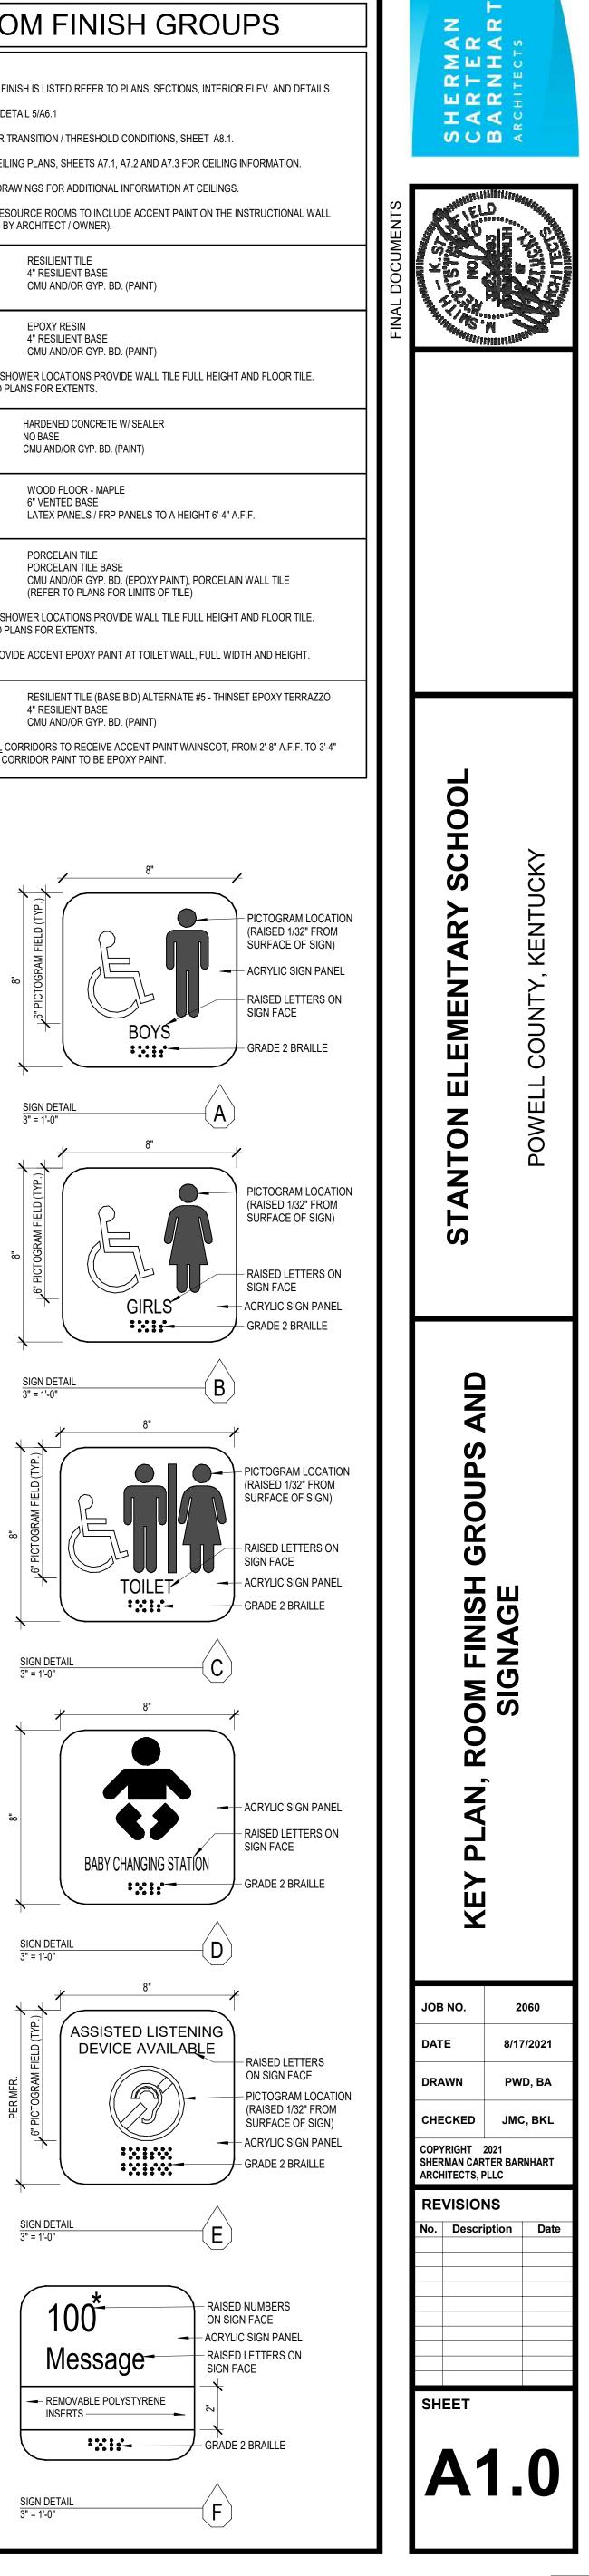

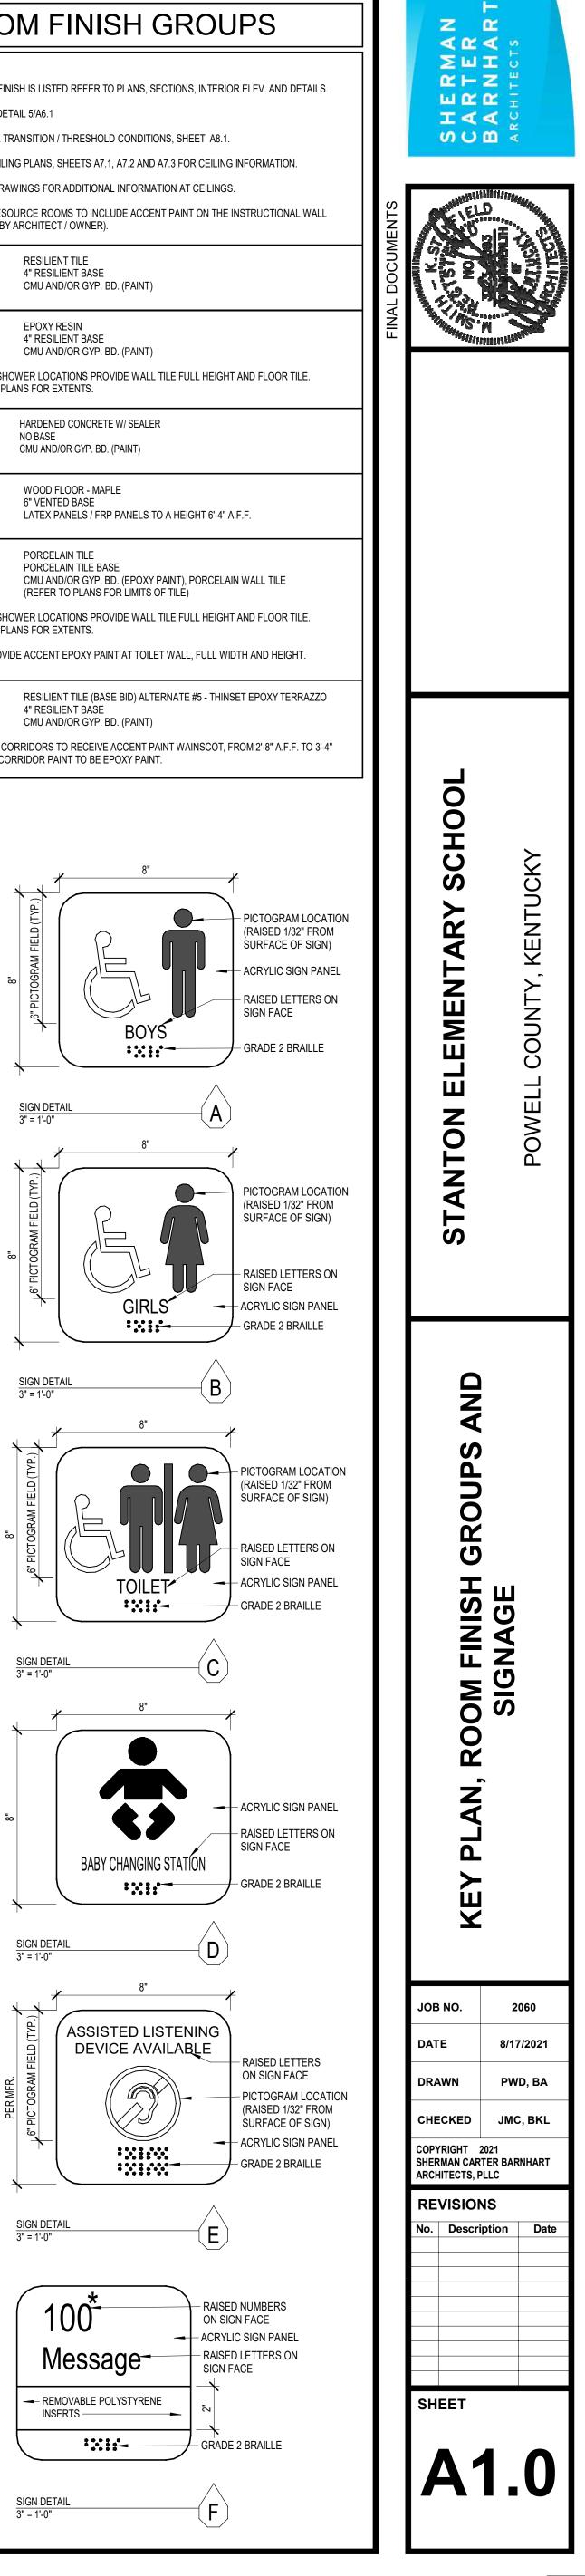

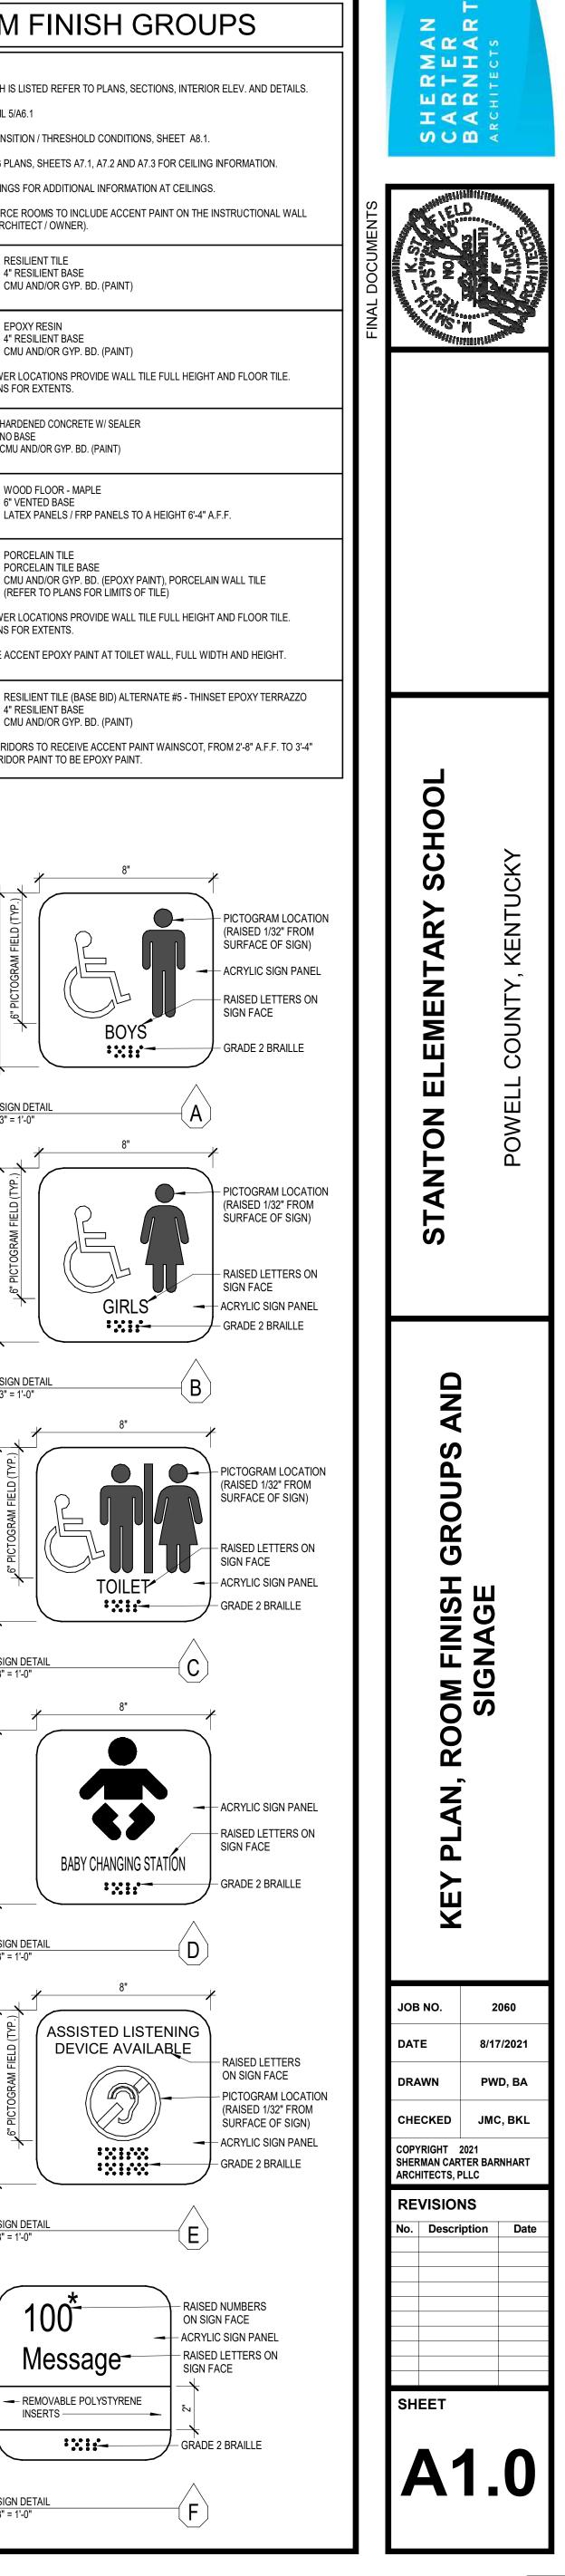



CAST -ALUMINUM 3'-0" SIGN DETAIL (O.F NOTE: OWNER/ ARCHITECT TO SELECT ACTUAL DIMENSIONAL LETTERS . DIMENSIONAL LETTER "A" SHOWN FOR GRAPHICAL PURPOSES ONLY.

O.F.C.I. PLAQUE


DISTRICT TO TURN OVER TO CONTRACTOR FOR INSTALLATION -

SEE ENLARGED LAYOUT - THIS SHEET

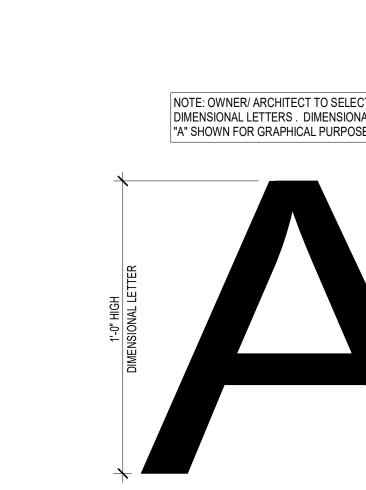

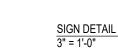



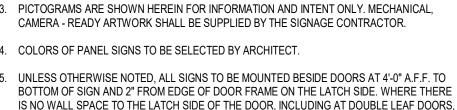

IS NO WALL SPACE TO THE LATCH SIDE OF THE DOOR, INCLUDING AT DOUBLE LEAF DOORS, SIGNS SHALL BE PLACED ON THE NEAREST ADJACENT WALL. MOUNTING LOCATION FOR SUCH SIGNAGE SHALL BE SO THAT A PERSON MAY APPROACH WITHIN 3 IN OF SIGNAGE WITHOUT ENCOUNTERING PROTRUDING OBJECTS OR STANDING WITHIN THE SWING OF A DOOR. THE ARCHITECT SHALL BE CONSULTED BEFORE PLACEMENT OF SIGNAGE FOR LEFTHAND AND RIGHTHAND ORIENTATION OF SIGNS.


\* = THREE CHARACTER NUMBER TO BE SUPPLIED BY ARCHITECT/OWNER. ALL SIGNAGE SHALL MEET REQUIREMENTS OF ADAAG OF THE AMERICANS WITH

DISABILITIES ACT (ADA) AND ICC (ANSI) A117.1-2009.

B. MESSAGE (COPY) TO BE DETERMINED BY ARCHITECT/OWNER. 9. PROVIDE (10) EXTRA SIGNS TYPE "F." OWNER TO SELECT LOCATION AND VERBIAGE.

10. WHERE ROOM SIGNS ARE AT GLASS WALL PROVIDE SOLID PANEL ON OPPOSITE SIDE OF

I. REFER TO SHEETS A8.1 AND A8.2 FRAME ELEVATIONS FOR 2" VINYL LETTERS APPLIED TO

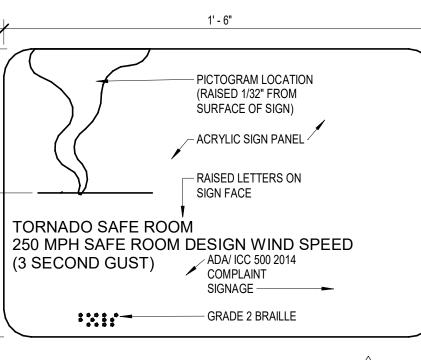

SIGN DETAIL 1 1/2" = 1'-0"