

JESSE BACON, SUPERINTENDENT
ADRIENNE USHER, ASSISTANT SUPERINTENDENT
BRANDY HOWARD, CHIEF ACADEMIC OFFICER
TROY WOOD, CHIEF OPERATIONS OFFICER

MEMO

TO: Dr. Jesse Bacon

FROM: Tony Roth, Director of Facilities

DATE: June 12, 2023

RE: Board Agenda Item
Construction of Access Road at Bullitt Central High School


I am requesting the Board's approval for time and materials from Calhoun's for the construction of an access road for a crane to set the press box and bleachers at BCHS. The rate for a 4-man crew for JR is \$900 (which includes equipment) for an estimated 3 days ($3 \times 8 = 24$ hours) ($24 \times 900 = \$21,600$). Material to be used are mostly the millings from the track. If additional material is required it would be tracked by contract unit prices. This access is necessitated by the trees behind the bleachers.

Funding will come from contingency funds. The current contingency beginning balance is \$466,132.25.

Attachments:

- Bullitt Central Location Plan for Access Road



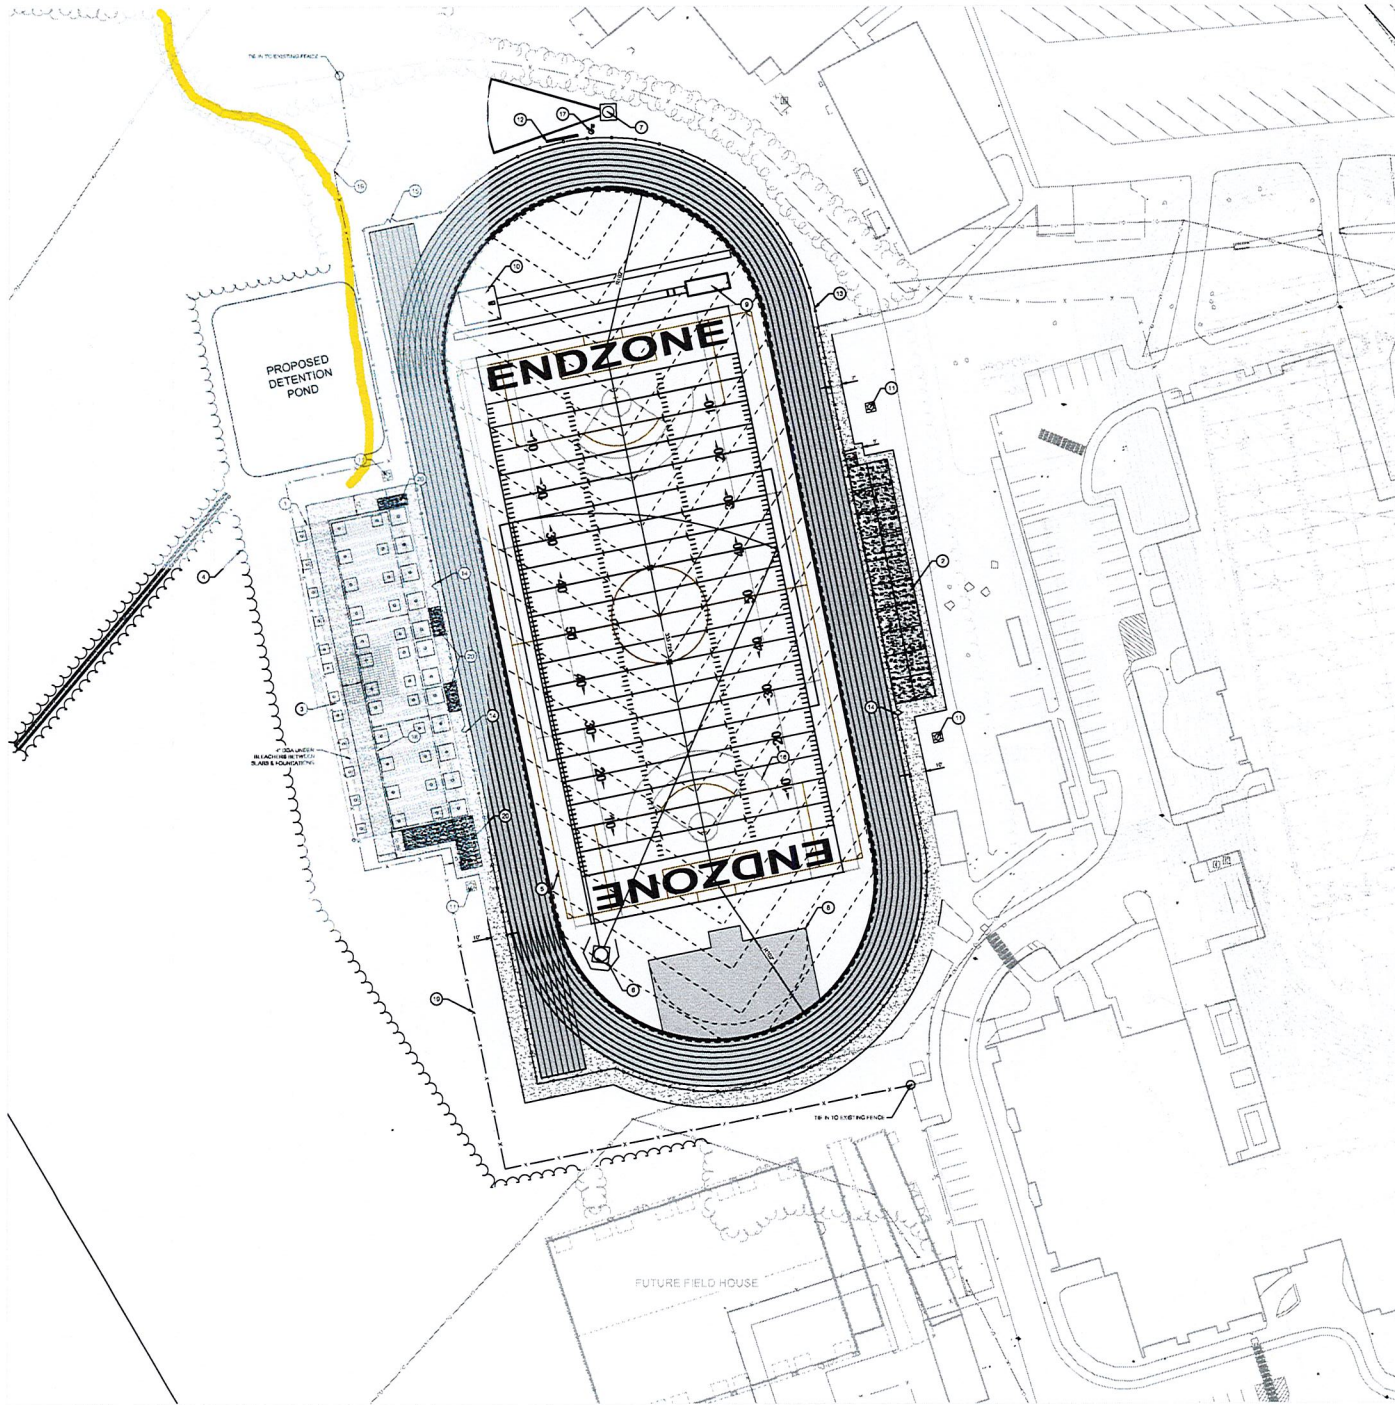

LOCATION PLAN KEY NOTES

- ① PROPOSED HOME BLEACHERS
- ② PROPOSED VISITOR BLEACHERS
- ③ PROPOSED PRESS BOX
- ④ PROPOSED TREELINE
- ⑤ PROPOSED SOCCER FIELD STRIPING
- ⑥ PROPOSED LOCATION FOR NEW DISCUS THROWING CIRCLE, CAGE, & STRIPING
- ⑦ PROPOSED SHOT PUT LOCATION
- ⑧ PROPOSED HIGH JUMP LOCATION
- ⑨ PROPOSED LONG JUMP LOCATION
- ⑩ PROPOSED POLE VAULT LOCATION
- ⑪ PROPOSED LIGHT POLE LOCATION
- ⑫ PROPOSED SCOREBOARD LOCATION
- ⑬ PROPOSED 4' CHAIN LINK FENCE
- ⑭ PROPOSED 4' GATE
- ⑮ PROPOSED 8' GATE
- ⑯ PROPOSED LACROSSE STRIPING
- ⑰ PROPOSED FLAG POLE
- ⑱ PROPOSED 8' CHAIN LINK FENCE - LOCATION OF (3)
- ⑲ WIDE SOURCE GATES TO BE DETERMINED BY OWNER
- ⑳ PROPOSED 8' CHAIN LINK FENCE
- ㉑ PROPOSED SLASH-GRAZING FOR HAMPSTAIR (SEE DETAIL SHEET C-1)

LOCATION PLAN LEGEND

- PROPOSED GRANDSTAND FOUNDATION
- PROPOSED CONCRETE WALK
- PROPOSED SYNTHETIC SURFACE

NOTE: GRANDSTAND SEATING ARE PLOTTED FROM A COMPILED OF A REABLE RECORD INFORMATION AND SURFACE INDICATIONS OF UNDERGROUND STRUCTURES MAY NOT BE INCLUDED. PRECISE LOCATIONS AND THE EXISTENCE OR NON-EXISTENCE OF UNDERGROUND UTILITIES CANNOT BE VERIFIED. PLEASE NOTIFY THE KENTUCKY UTILITIES PROTECTION SERVICE AT 1-800-445-8504 BEFORE ANY WORK OF EXCAVATION OR CONSTRUCTION ACTIVITY.

CONSTRUCTION DOCUMENTS

<p>BULLITT CENTRAL - LOCATION PLAN HIGH SCHOOL FOOTBALL STADIUMS BULLITT CENTRAL, NORTH BULLITT, BULLITT EAST HIGH SCHOOLS BULLITT COUNTY, KENTUCKY</p>	<p>DATE: 01-29-2023 DRAWN BY: CHEN CHEN CHECKED BY: HUIYI WANG 2022-57</p>
C4.0	